

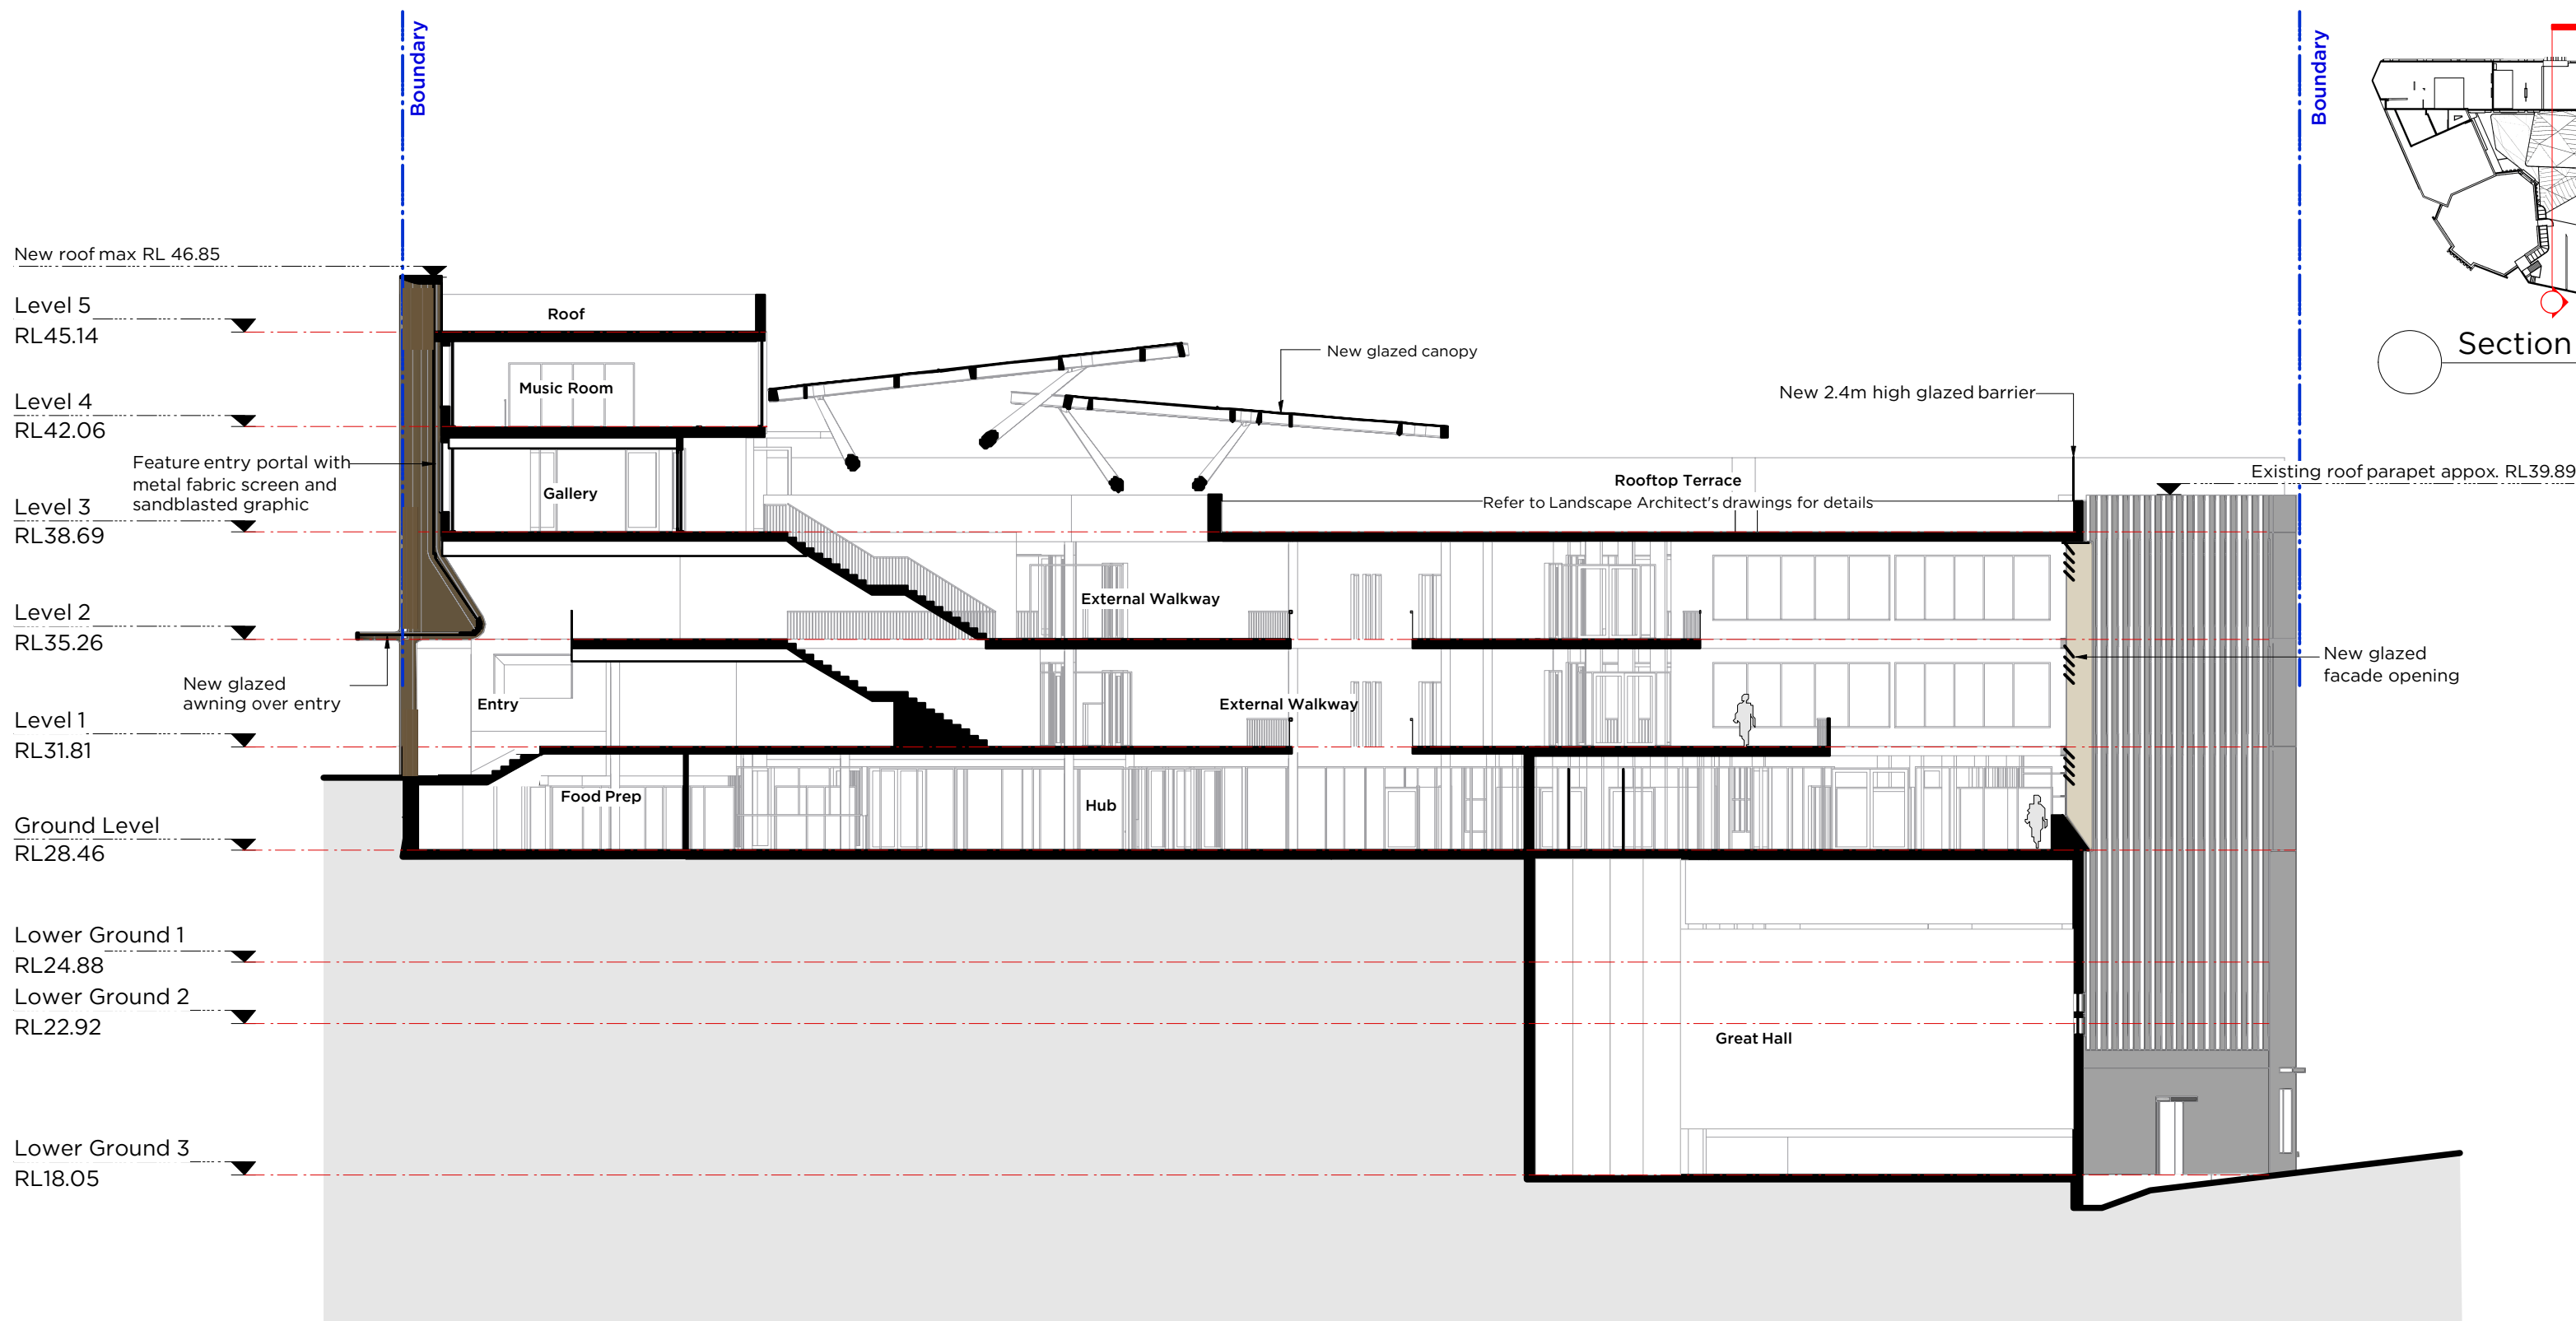


1 Section 1  
Scale: 1:200

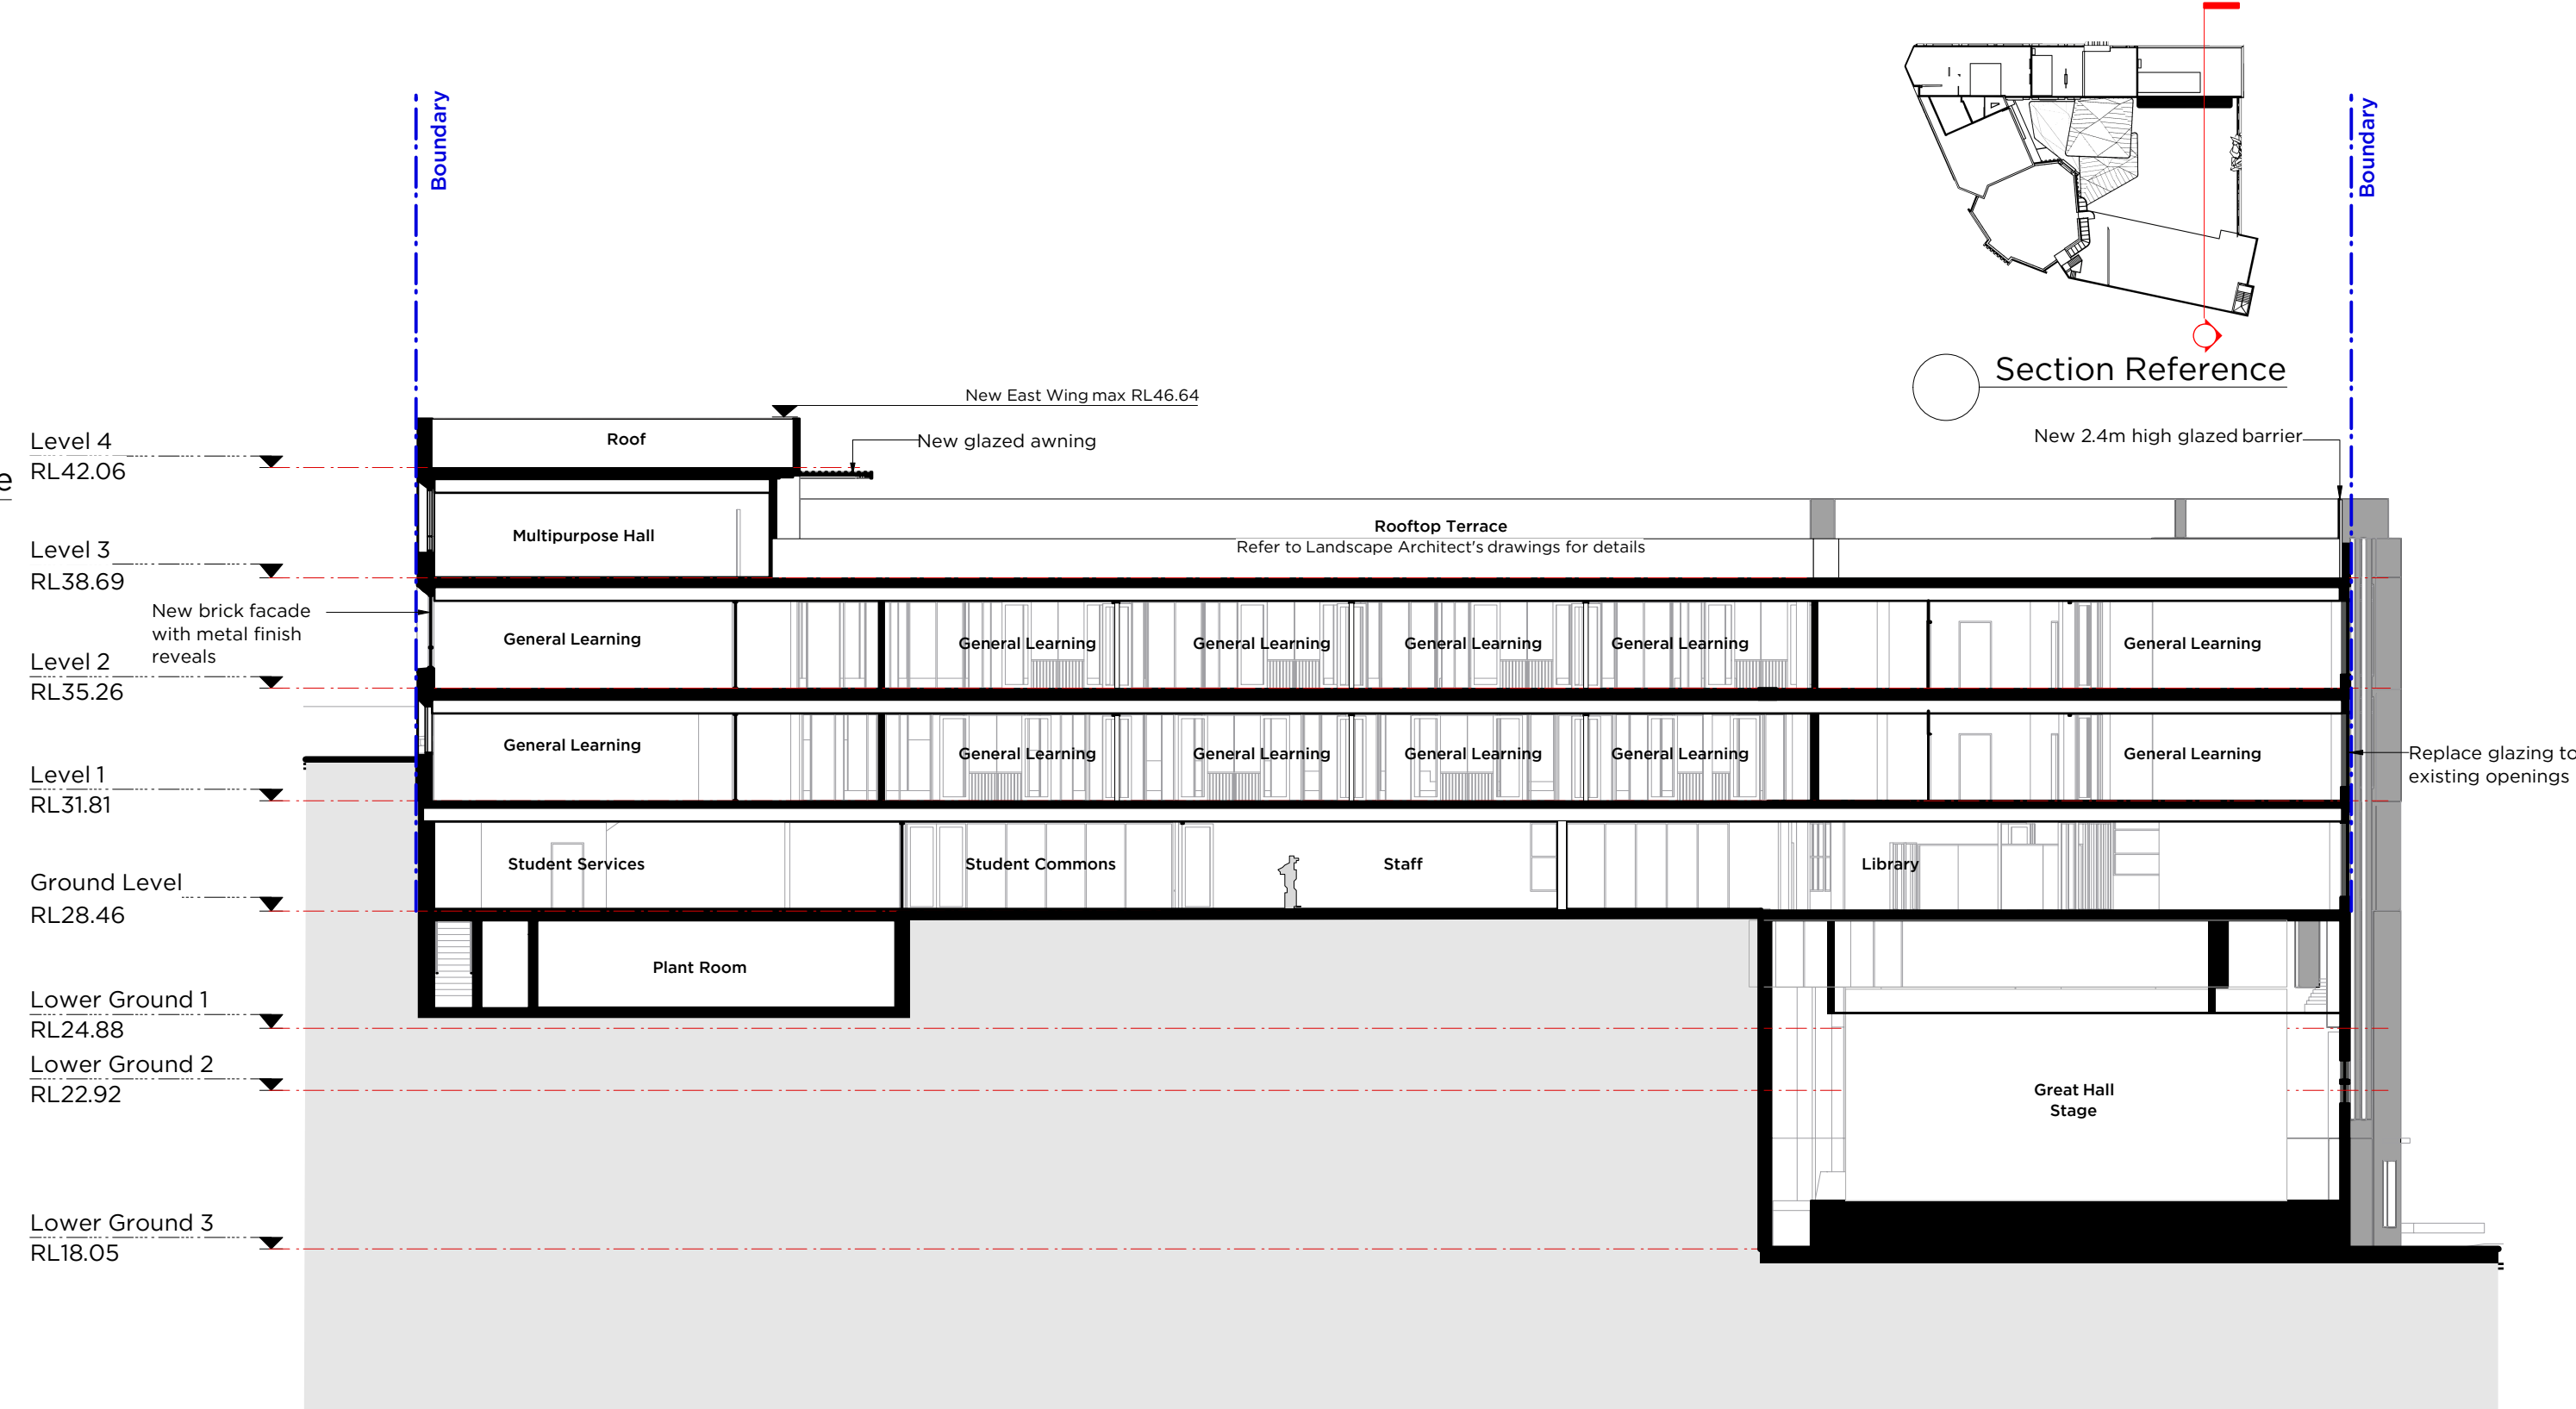

2 Section 2  
Scale: 1:200

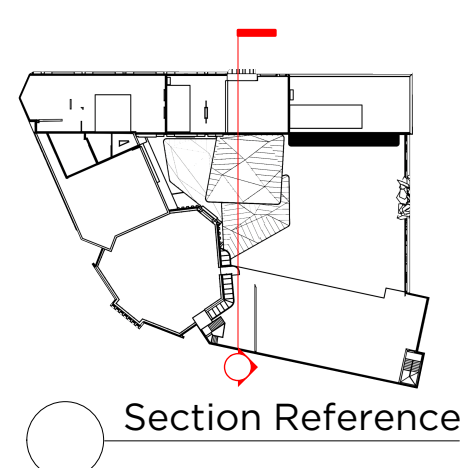

3 Section 3  
Scale: 1:200

