


1 Section 1  
Scale: 1:200

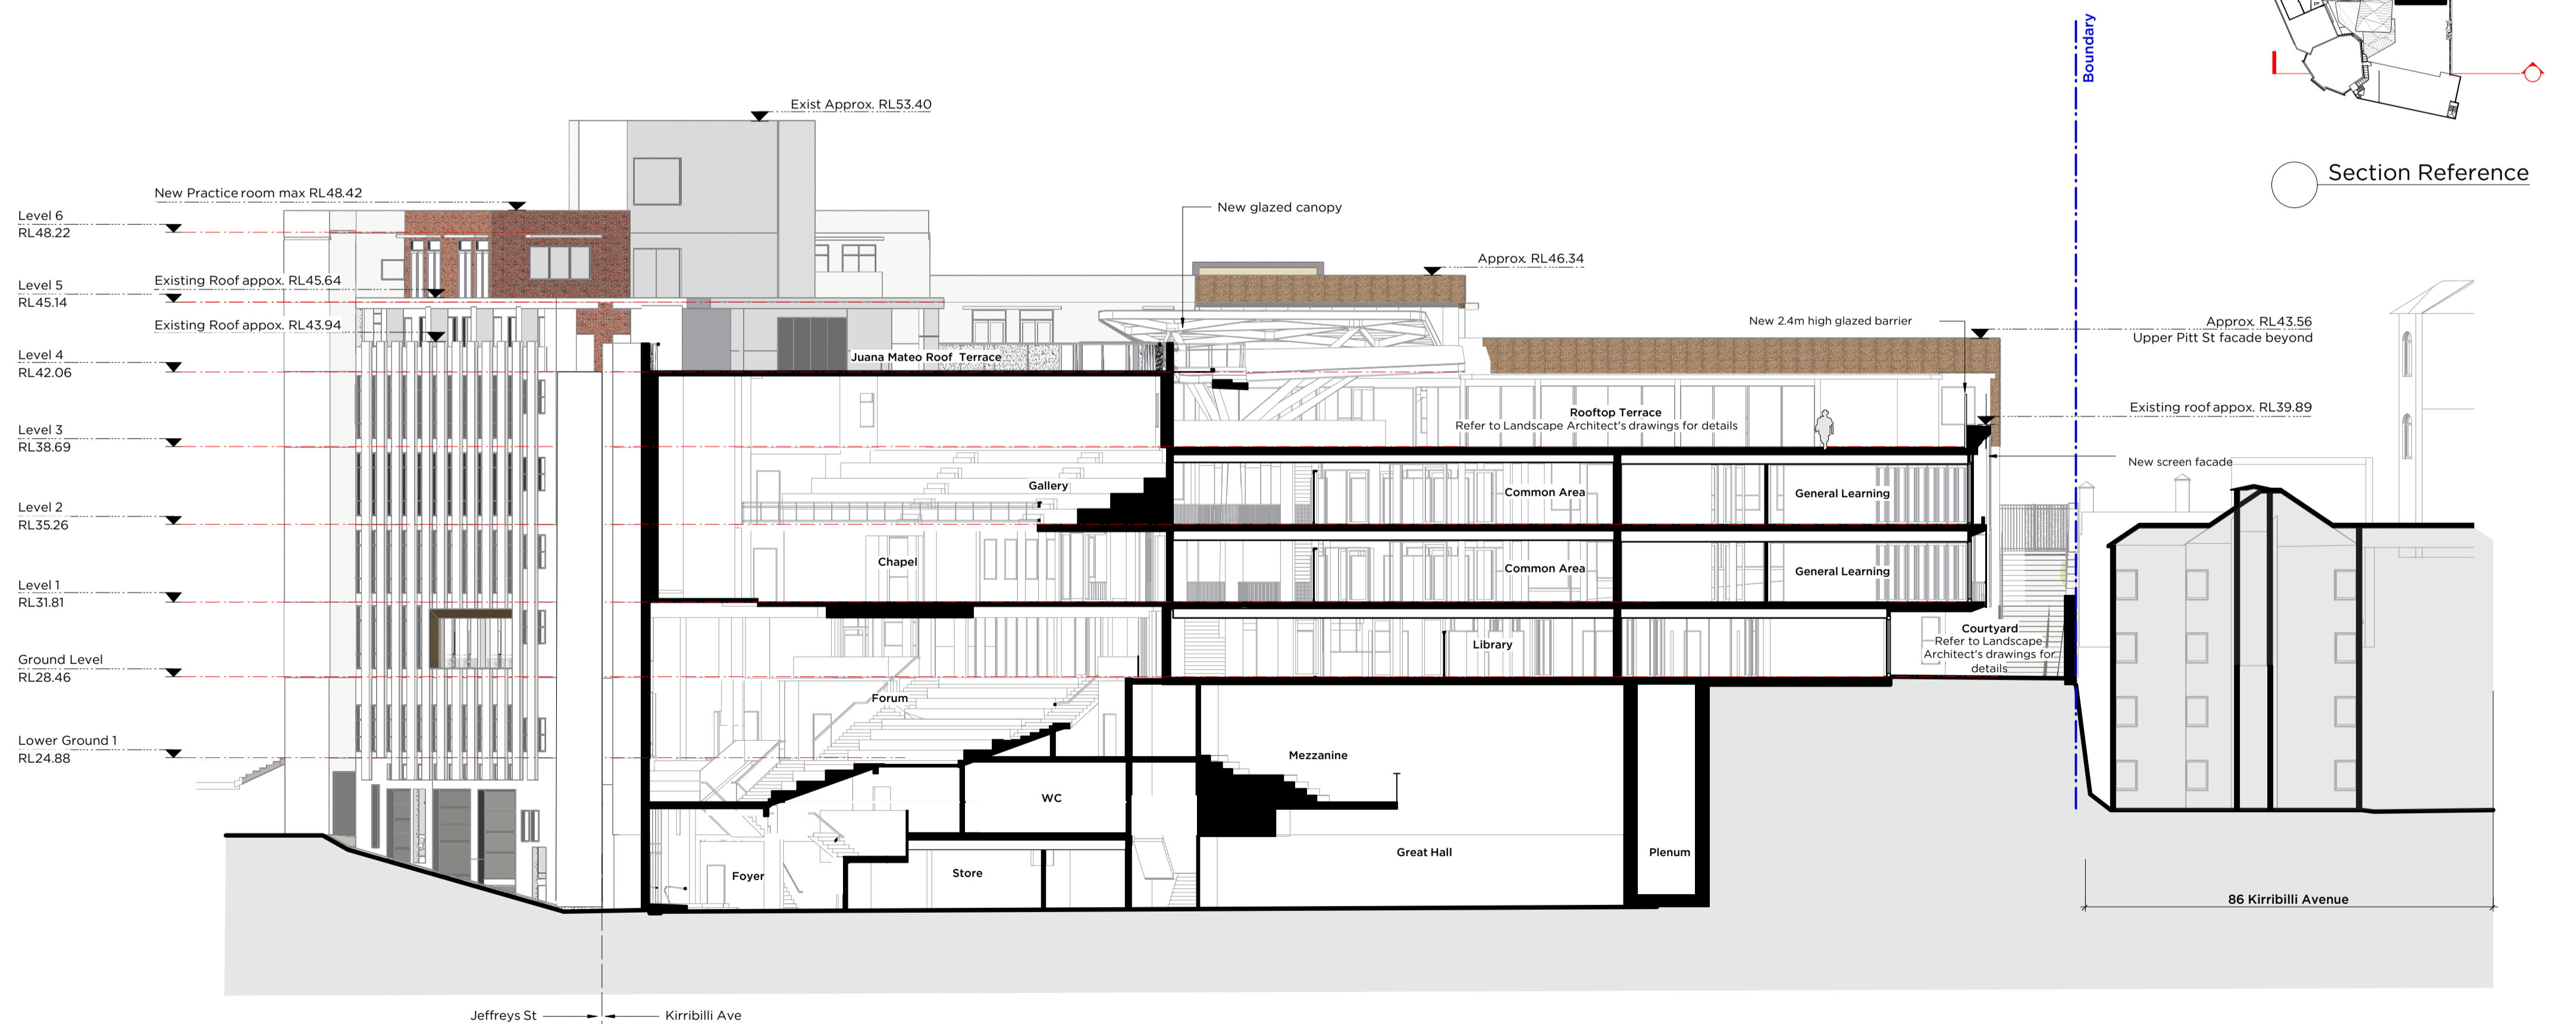

2 Section 2  
Scale: 1:200