

Legend:

Existing Building - No works

Proposed New building works


Existing Building to be refurbished

Proposed Walls & structure

Existing walls and structure

— · Site Boundary

Demolish

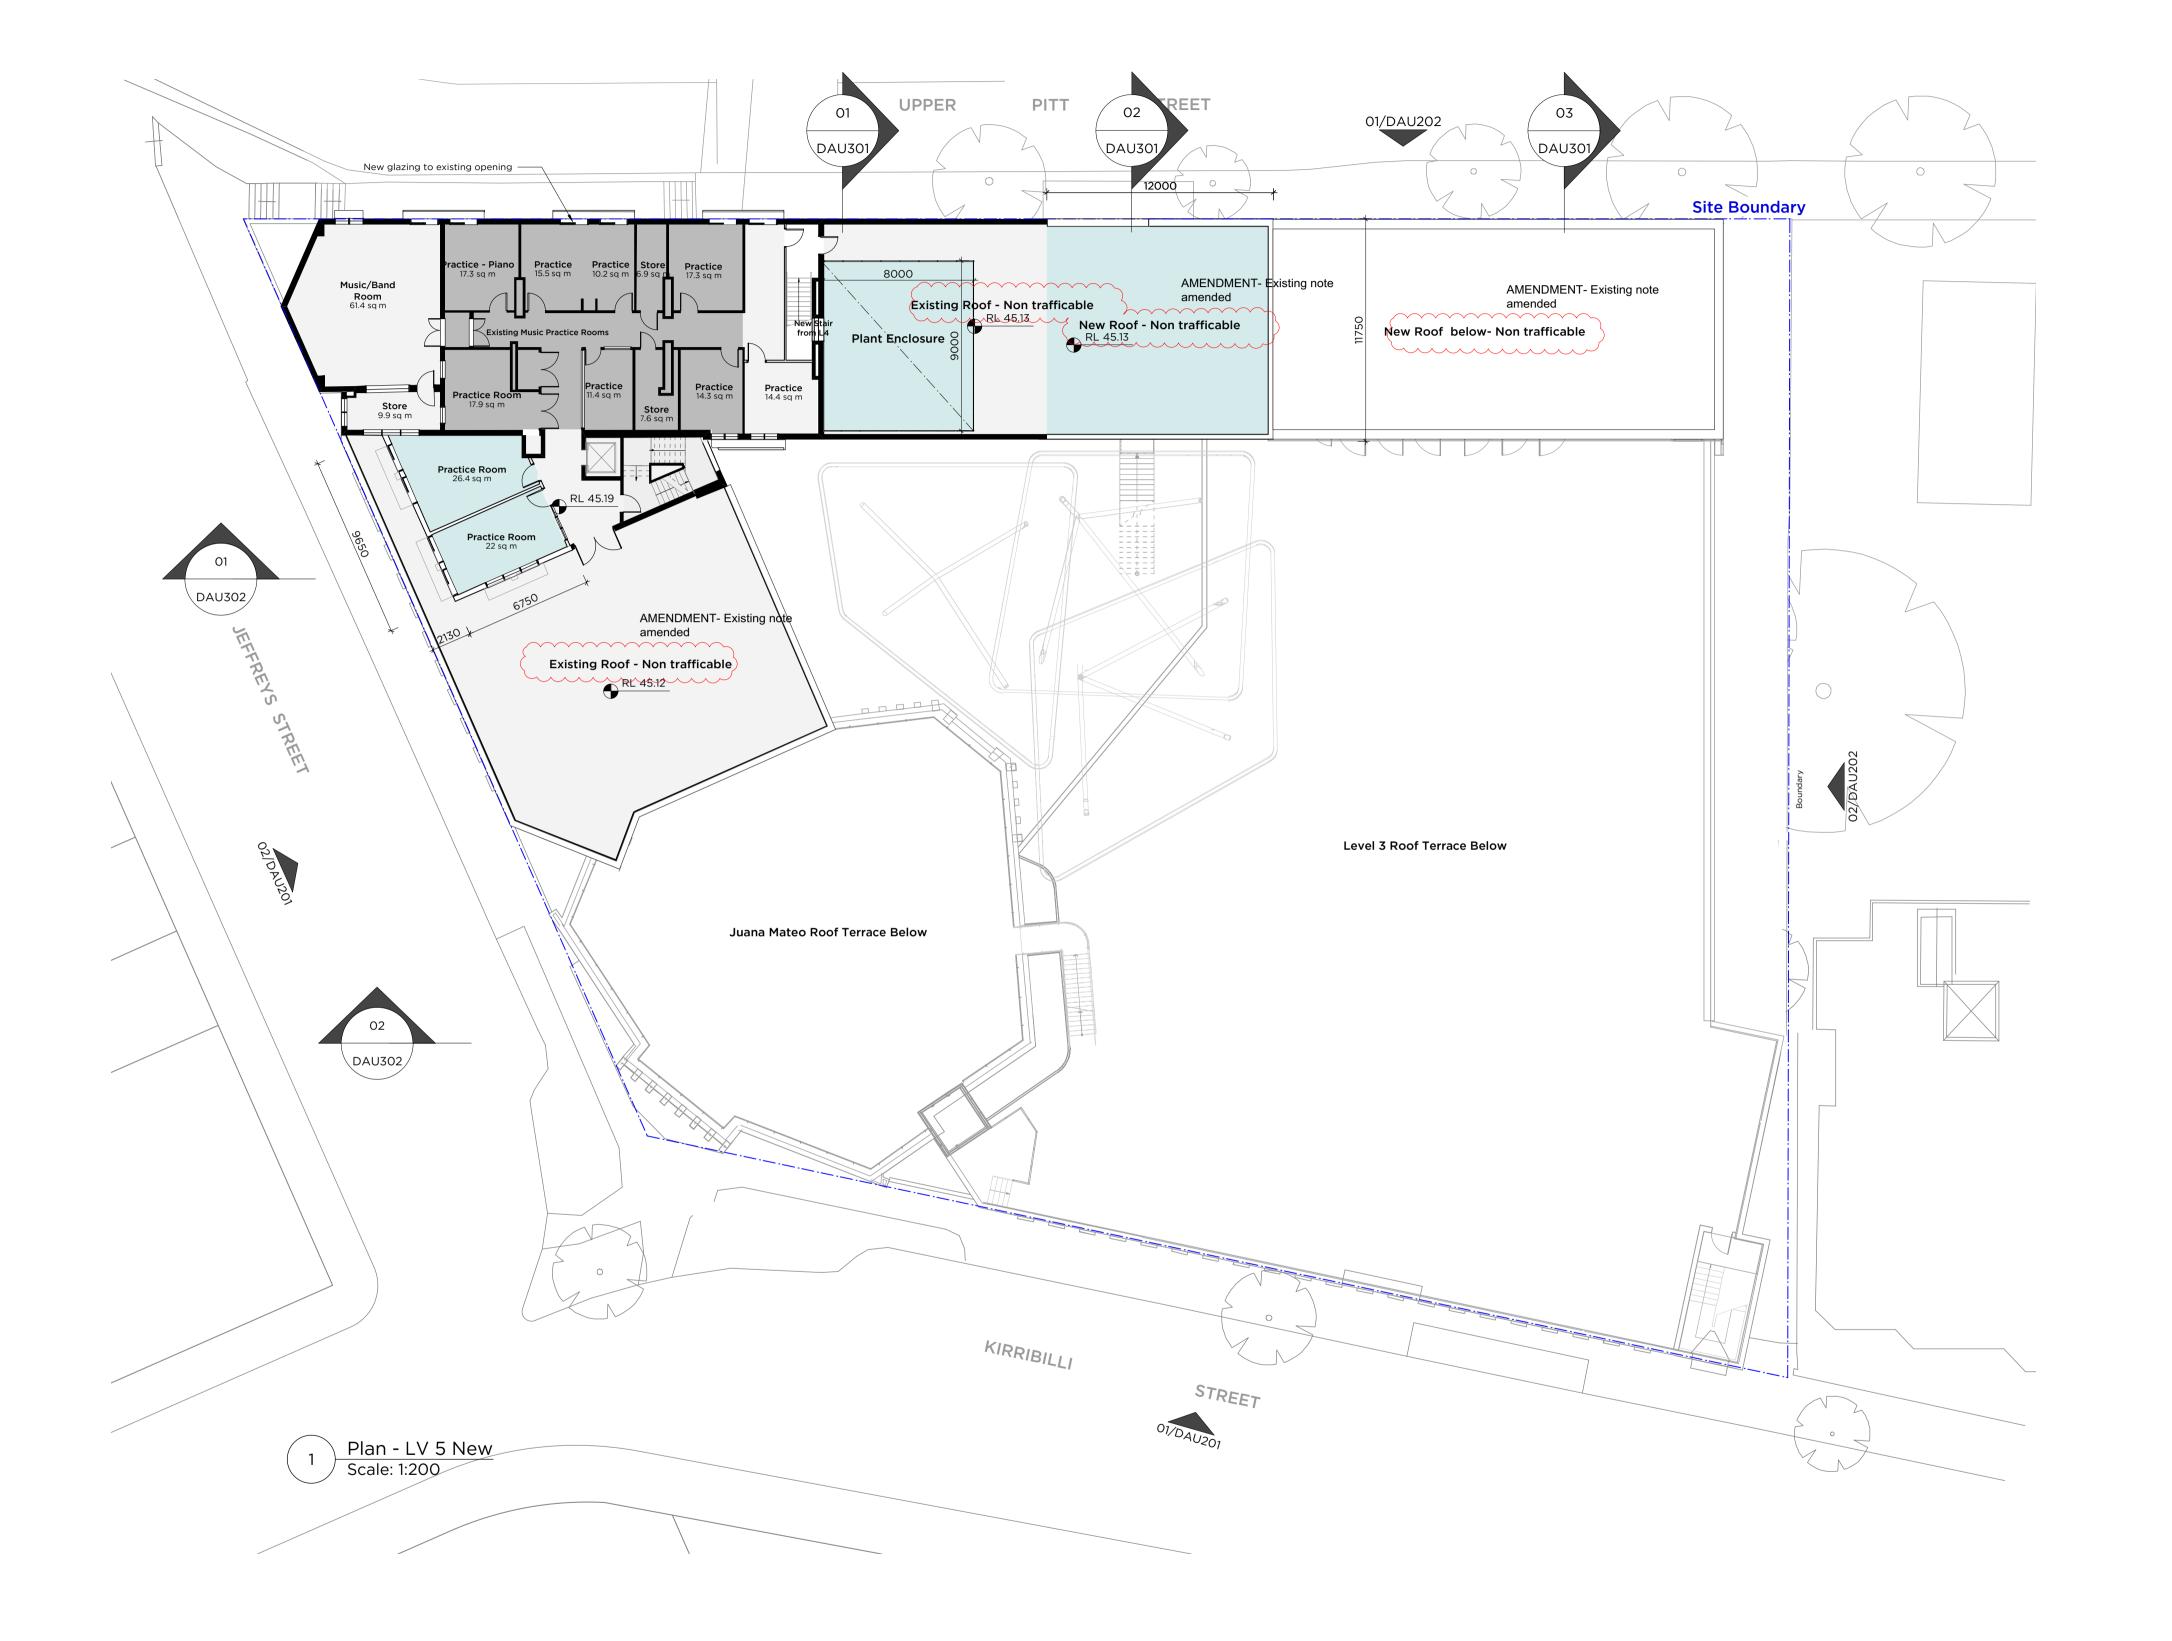



E	17/8/18	Issue for	SSDA response					
ISSUE	DATE	REVISION						
Omm			50mr	n,				100mn
			SE FIGURED DIMENS EFORE MANUFACTU			TRUCTION		
St. Aloysius' College SSDA						PROJECT#	2	2670
St Aloysius' College						DWG#		
Upper Pitt St Plan - LV 5						DA	4 U1	129
CLIENT REF &			DATE Feb 2018	DRAWN	AL	REVISION		
St	t Aloysius' Co	llege	SCALE 1:200@A1	CHKD	??			

