



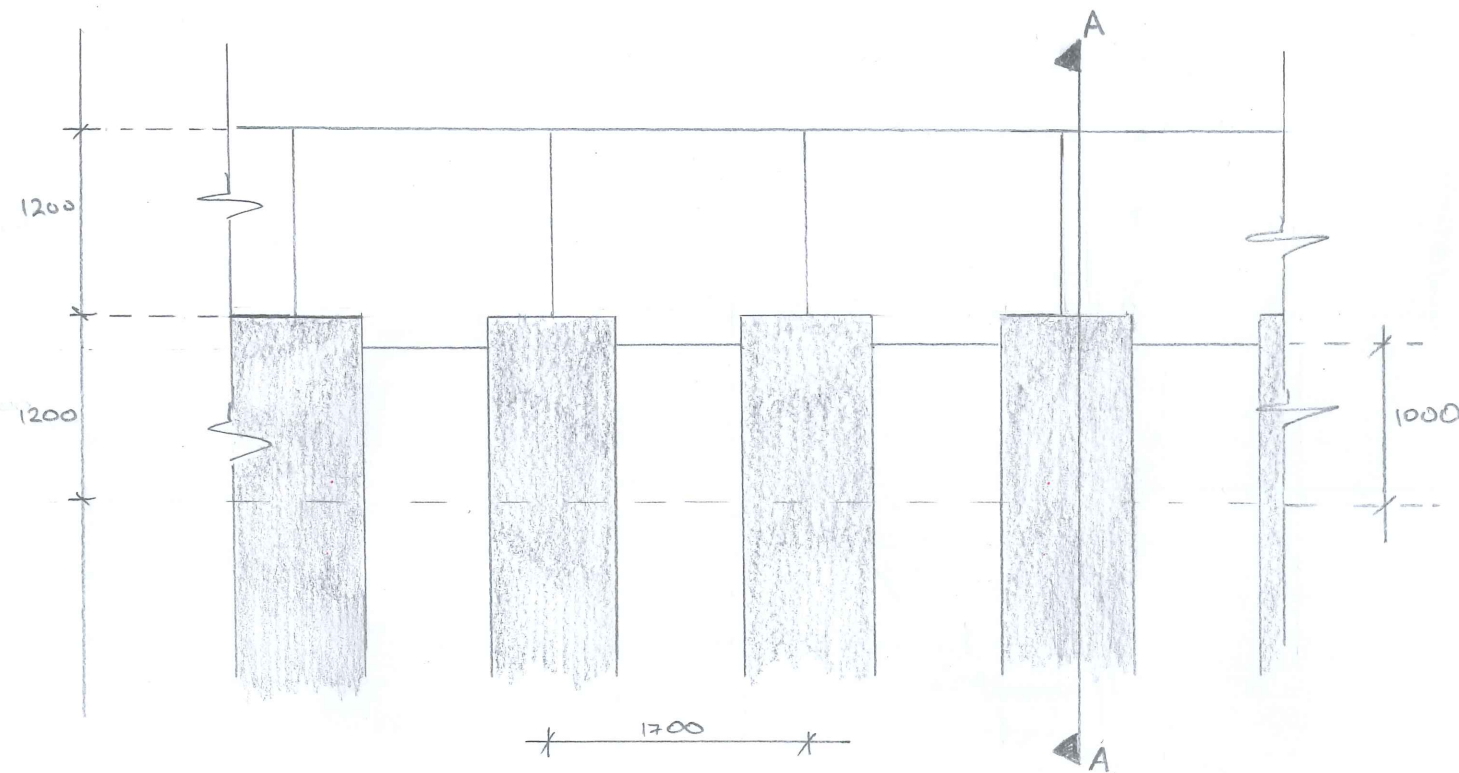

ROOF TERRACE BARRIER SOUTHERN ELEVATION
SCALE 1:50

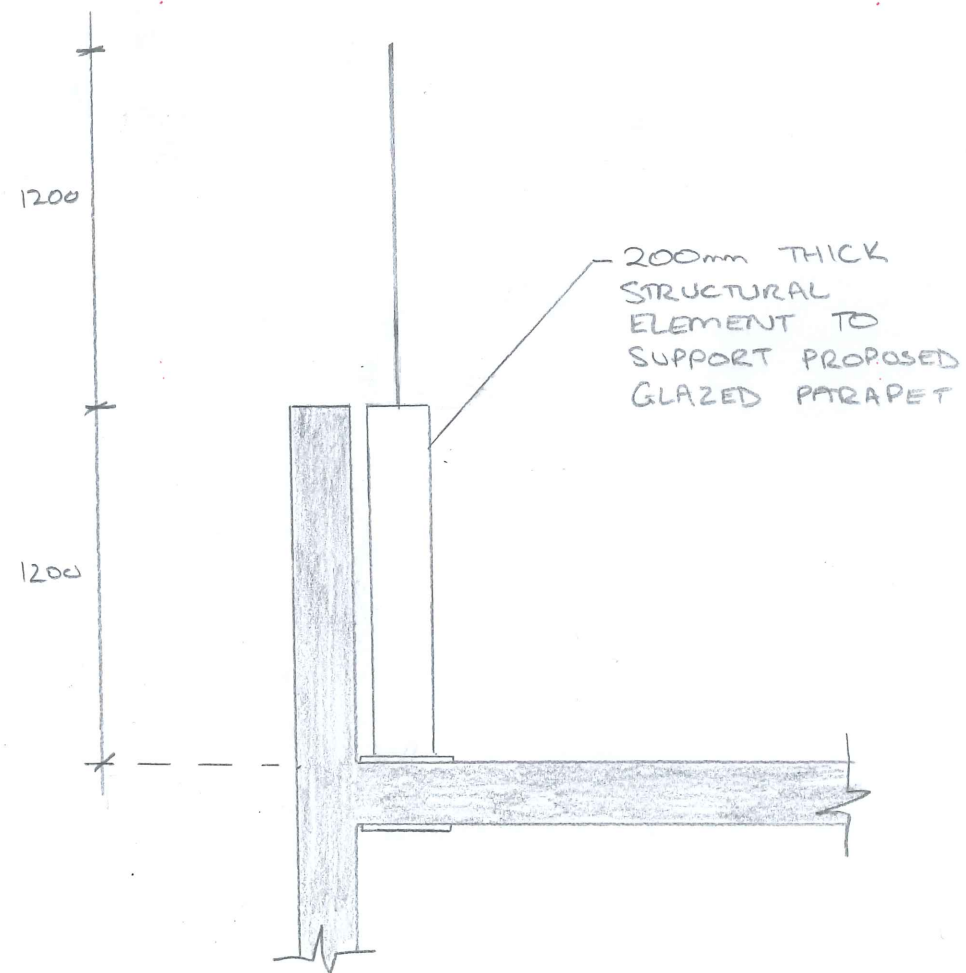

TYPICAL SECTION - AA
SCALE 1:25

NOTES

REV	DESCRIPTION	DRAWN	APP'D	DATE
-----	-------------	-------	-------	------

CONSULTANT



WOOD & GRIEVE ENGINEERS

PROJECT

ST ALOYSIUS' COLLEGE

TITLE

BALUSTRADE SKETCH

PRELIMINARY
NOT FOR CONSTRUCTION

SCALE @ A3	PROJECT No	DRAWING No	REV
-	33964	SK-S001	2