




Equinox - March/September 21st

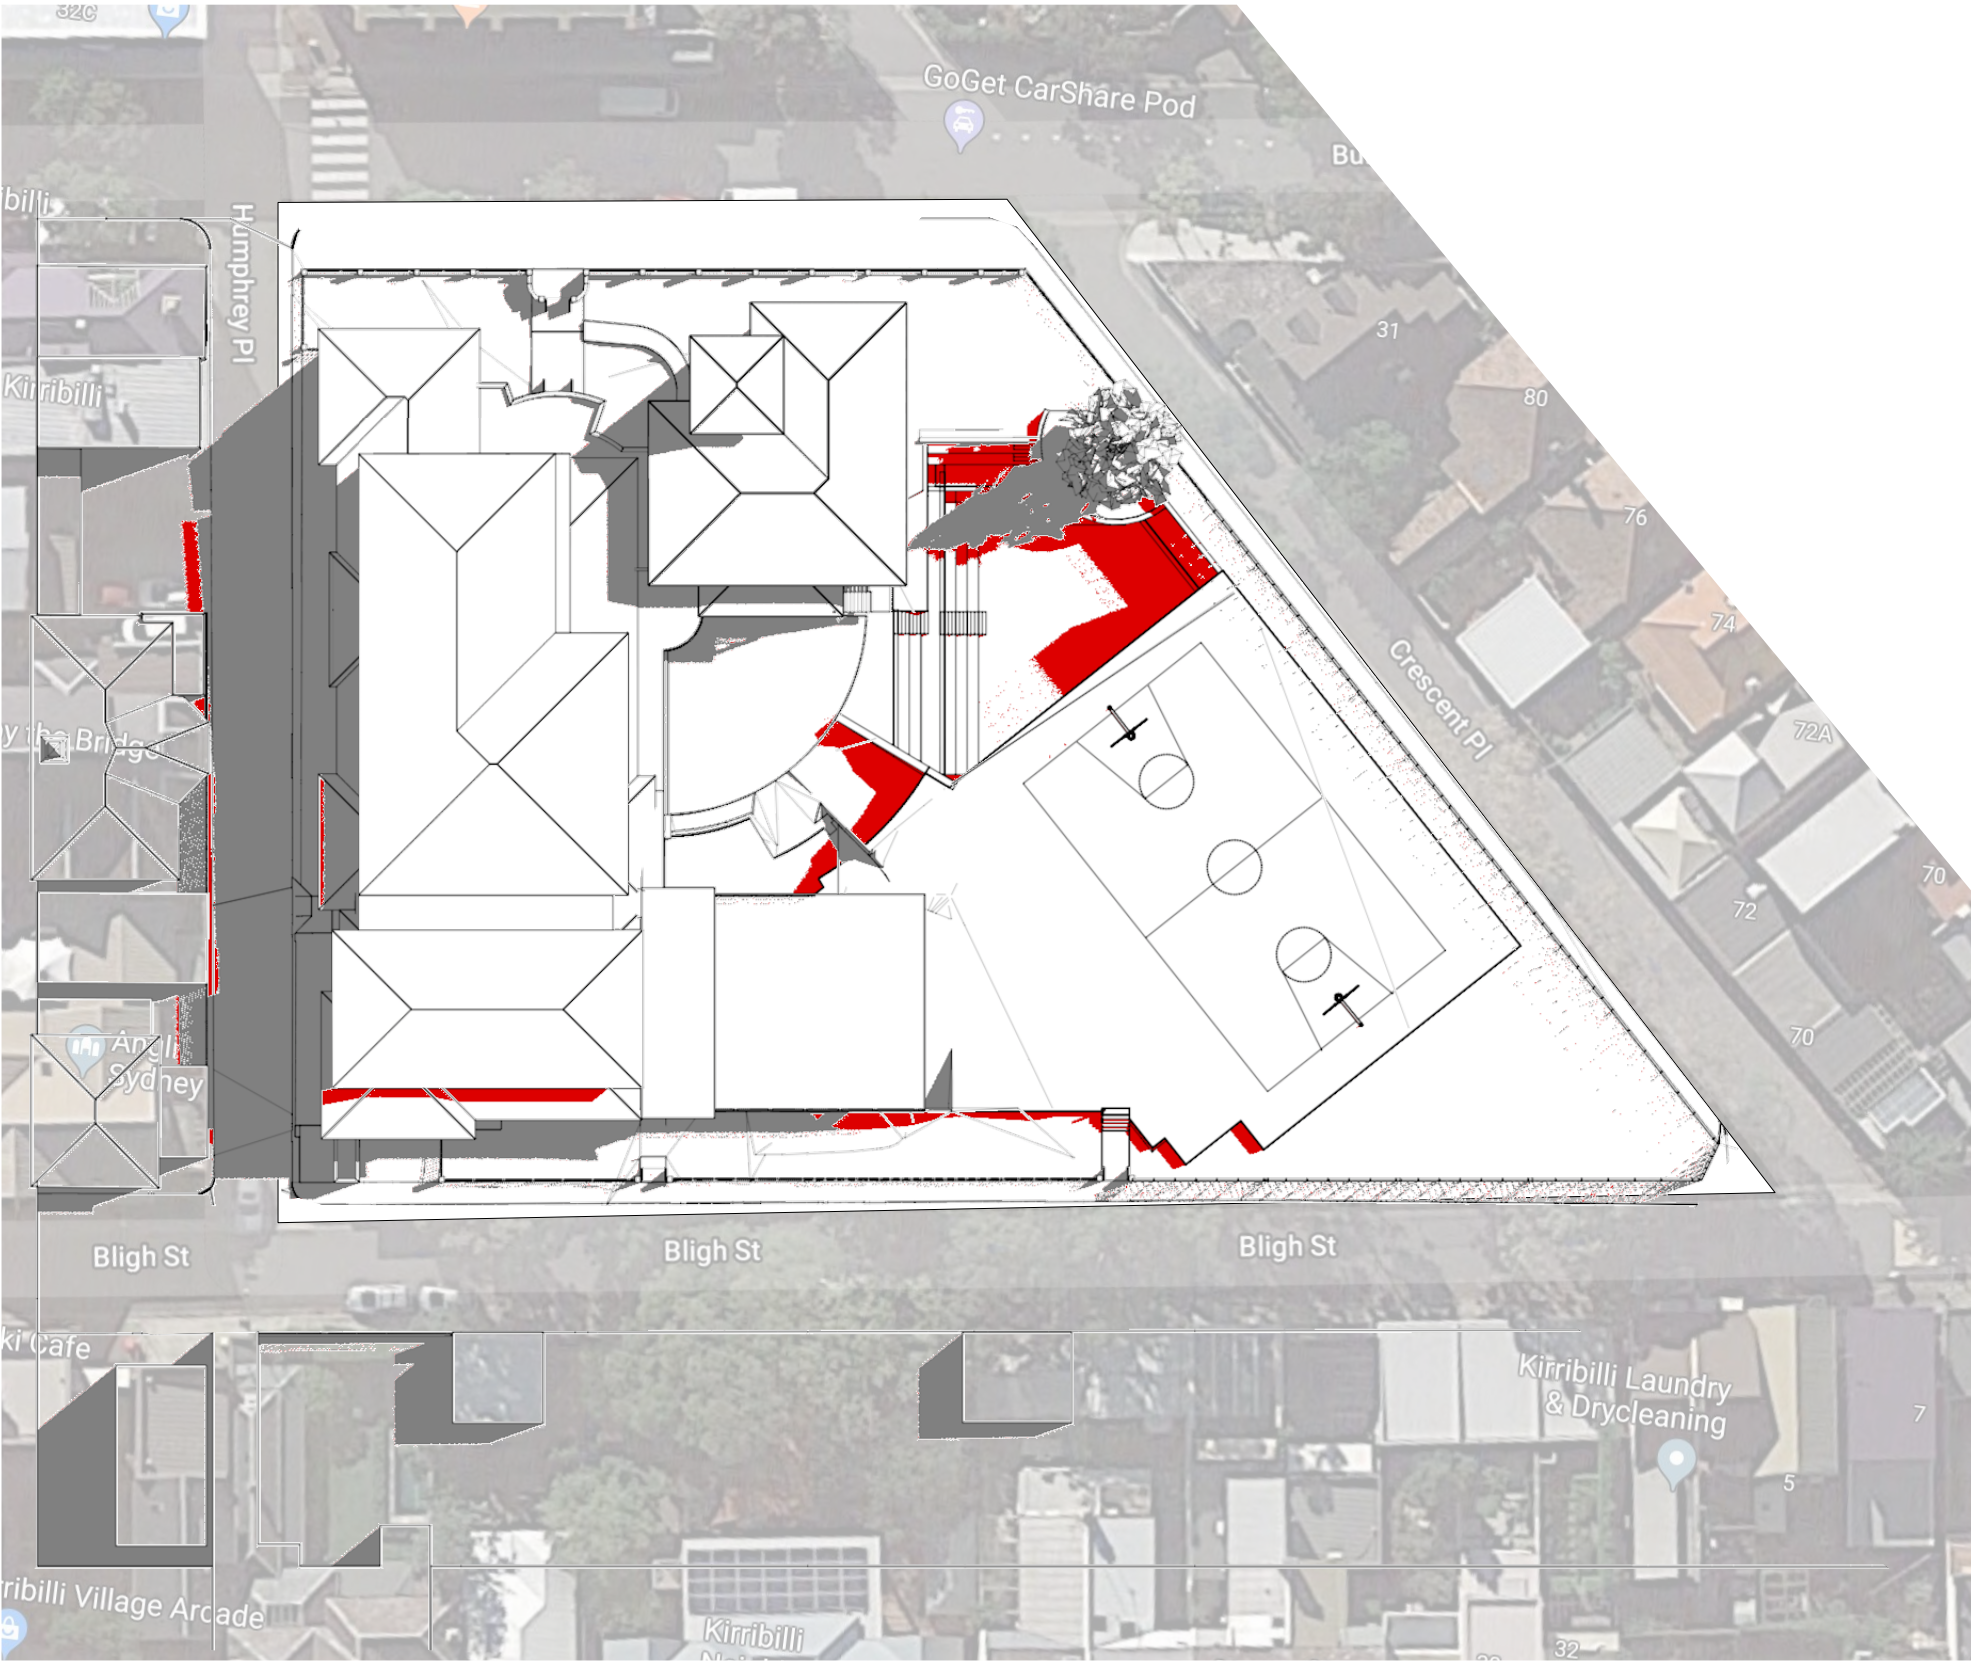

1 Shadow Diagram 9am March/Sept 21st
Scale: 1:500

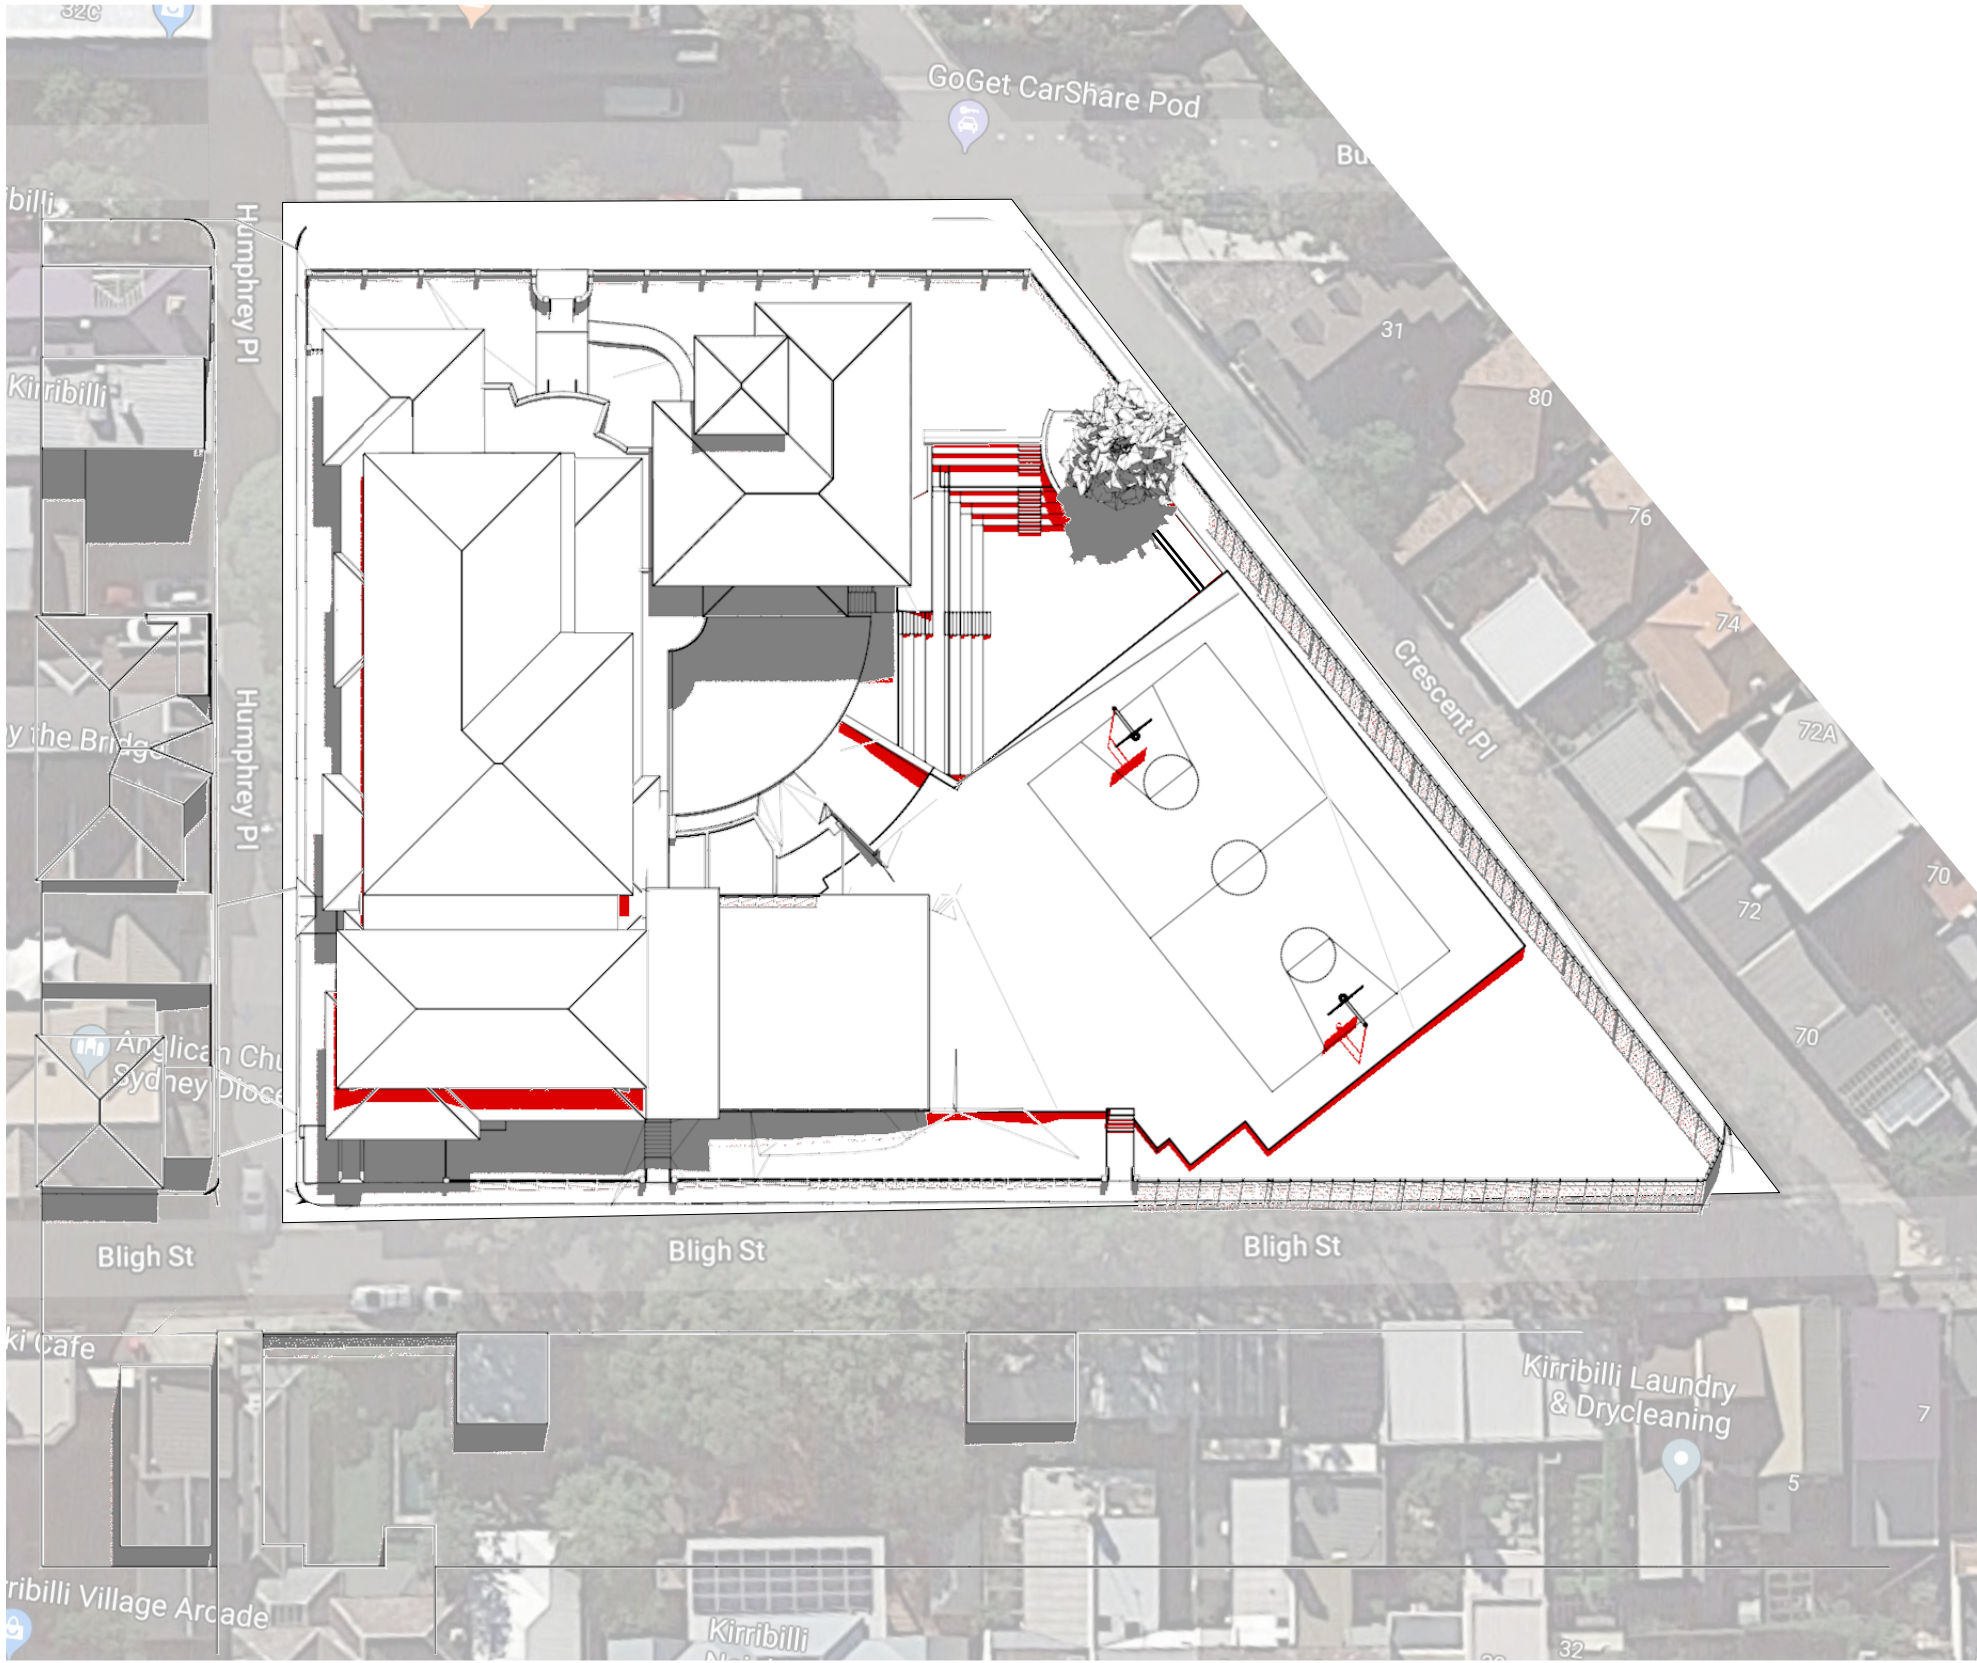


2 Shadow Diagram 12pm March/Sept 21st
Scale: 1:500

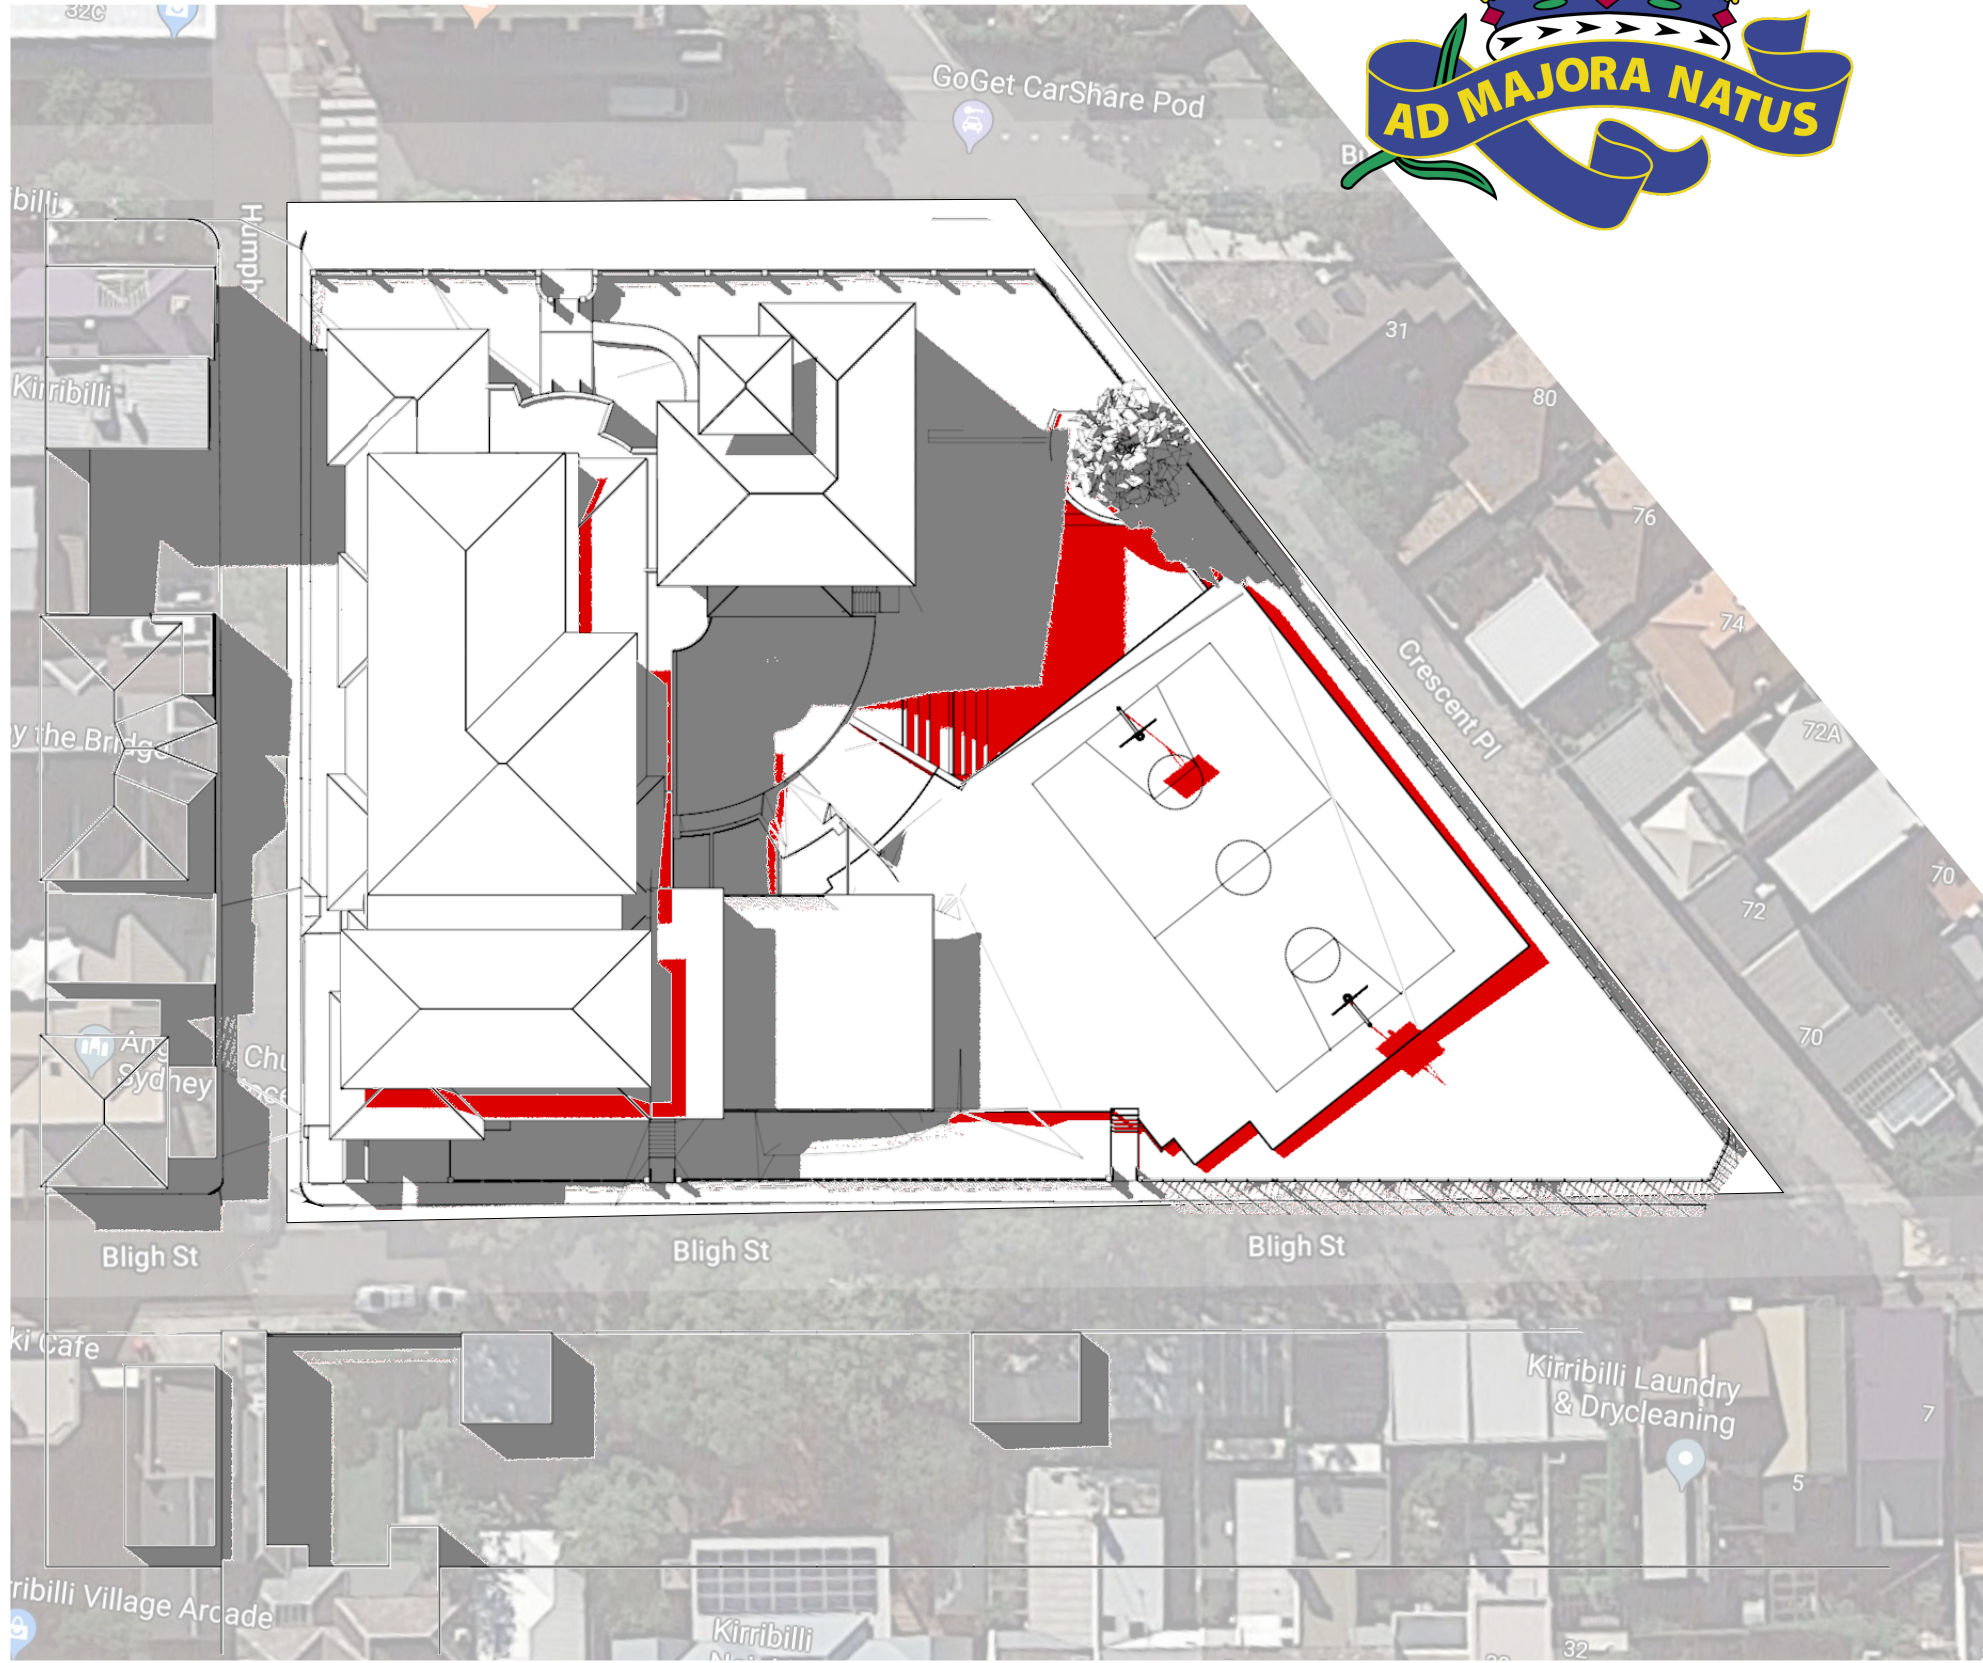


3 Shadow Diagram 3pm March/Sept 21st
Scale: 1:500


Winter Solstice - June 21st

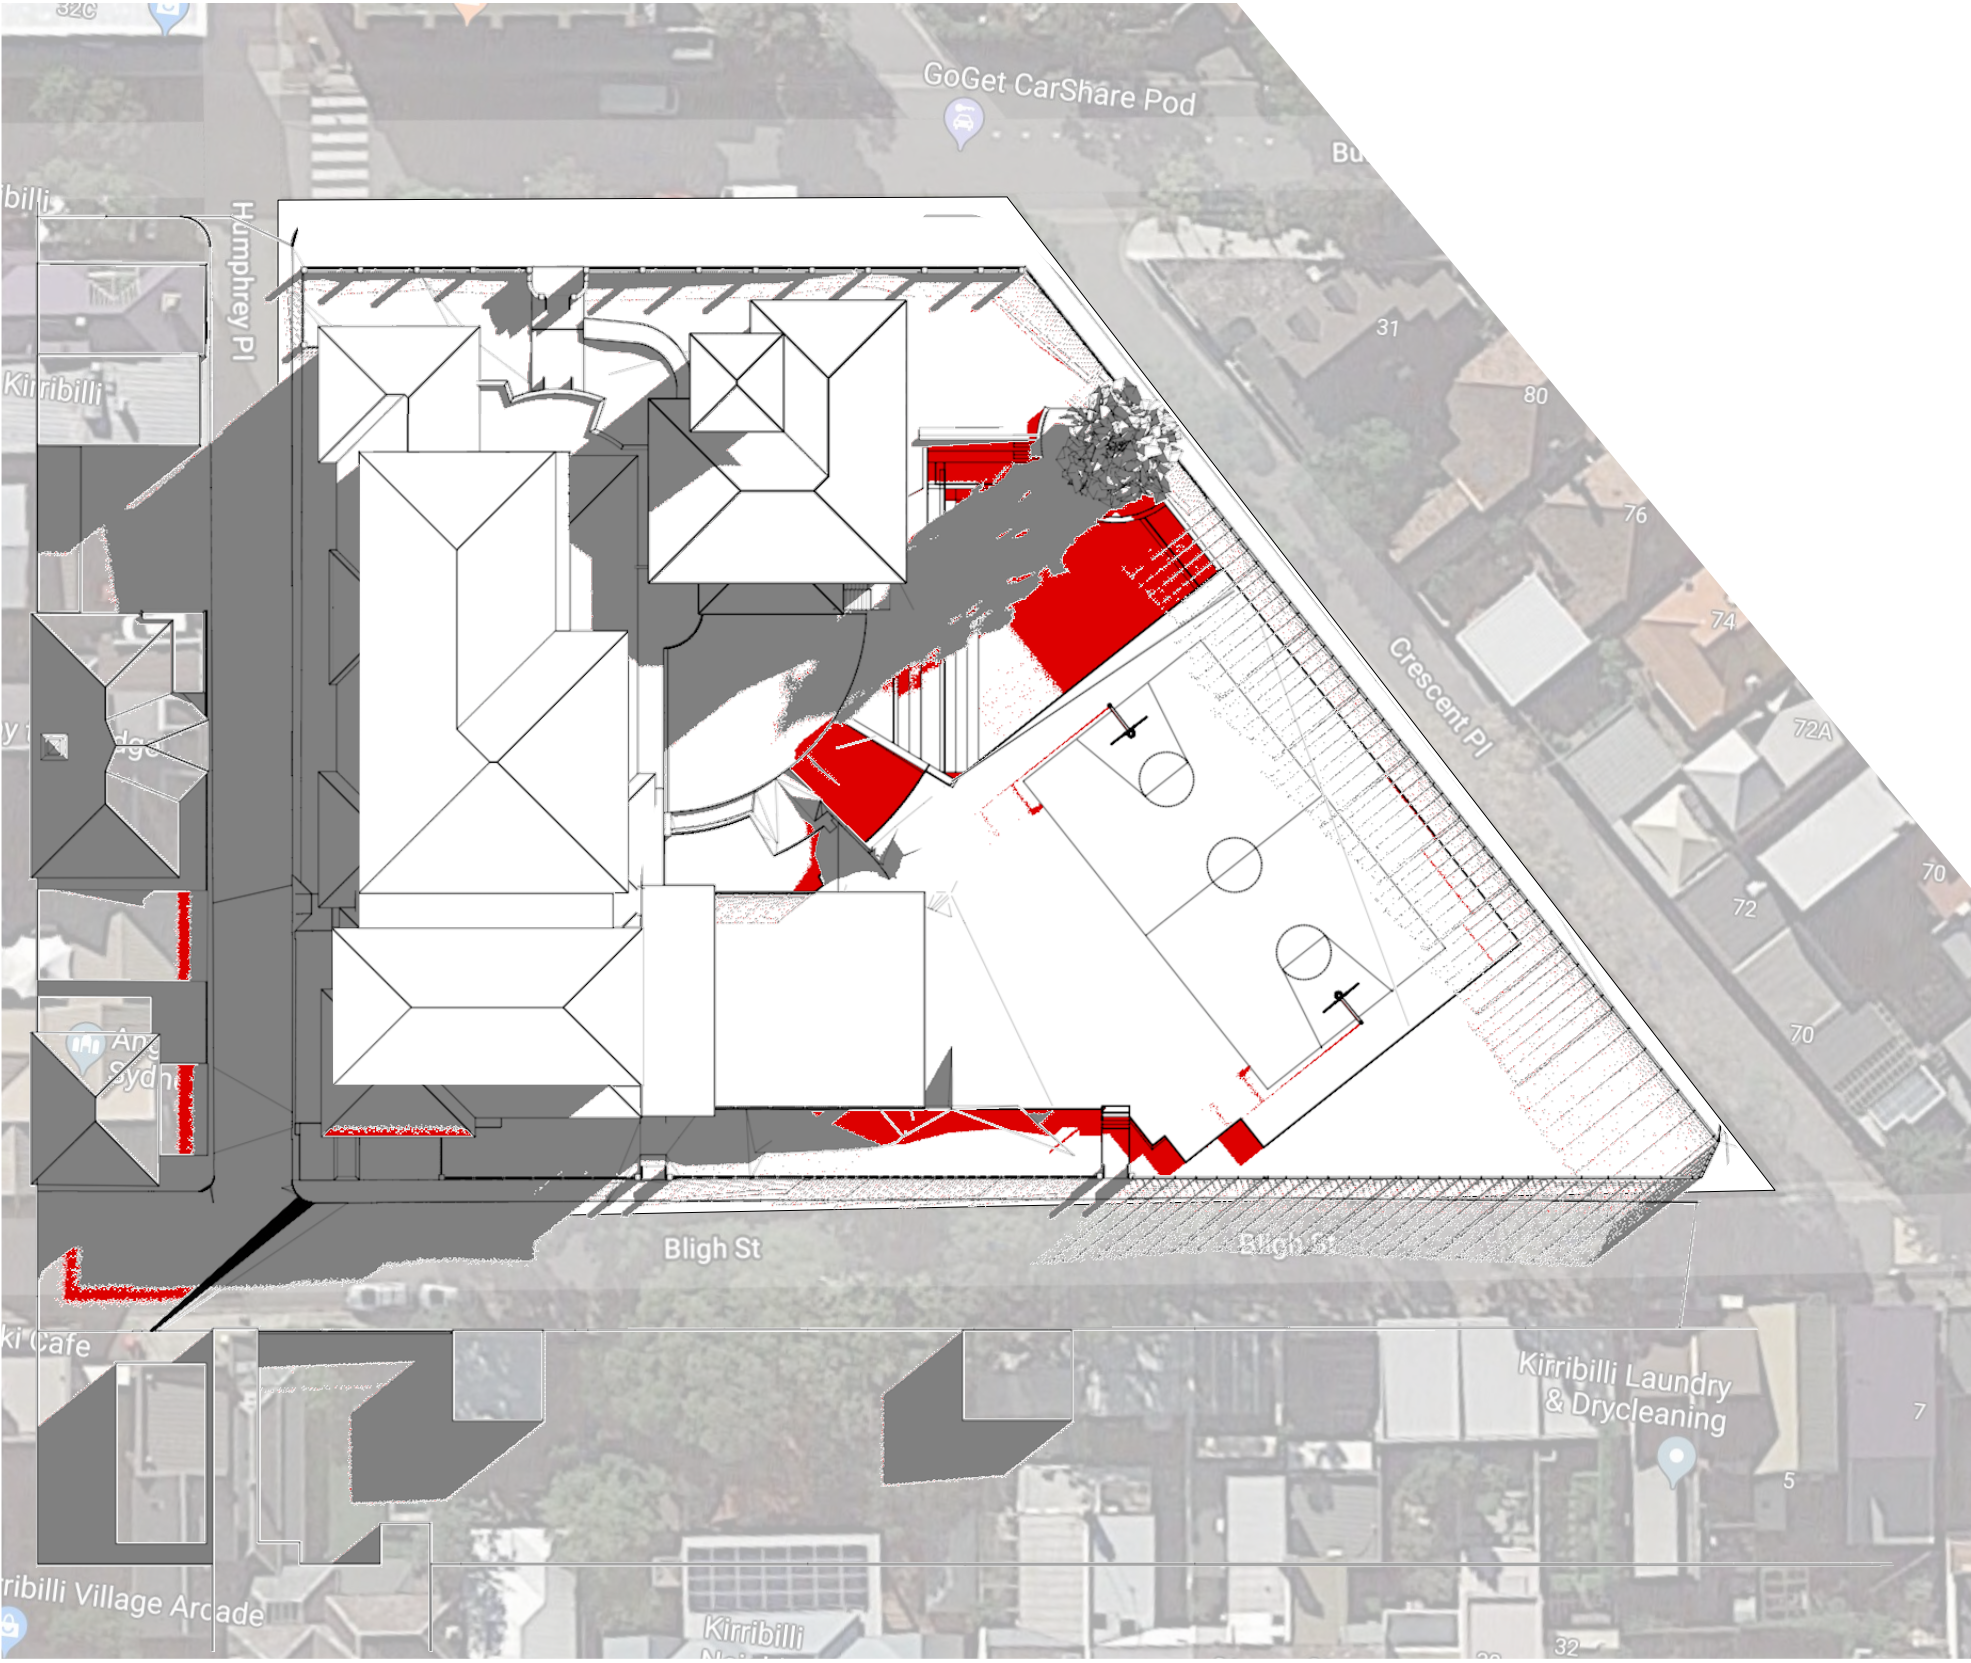


4 Shadow Diagram 9am June 21st
Scale: 1:500

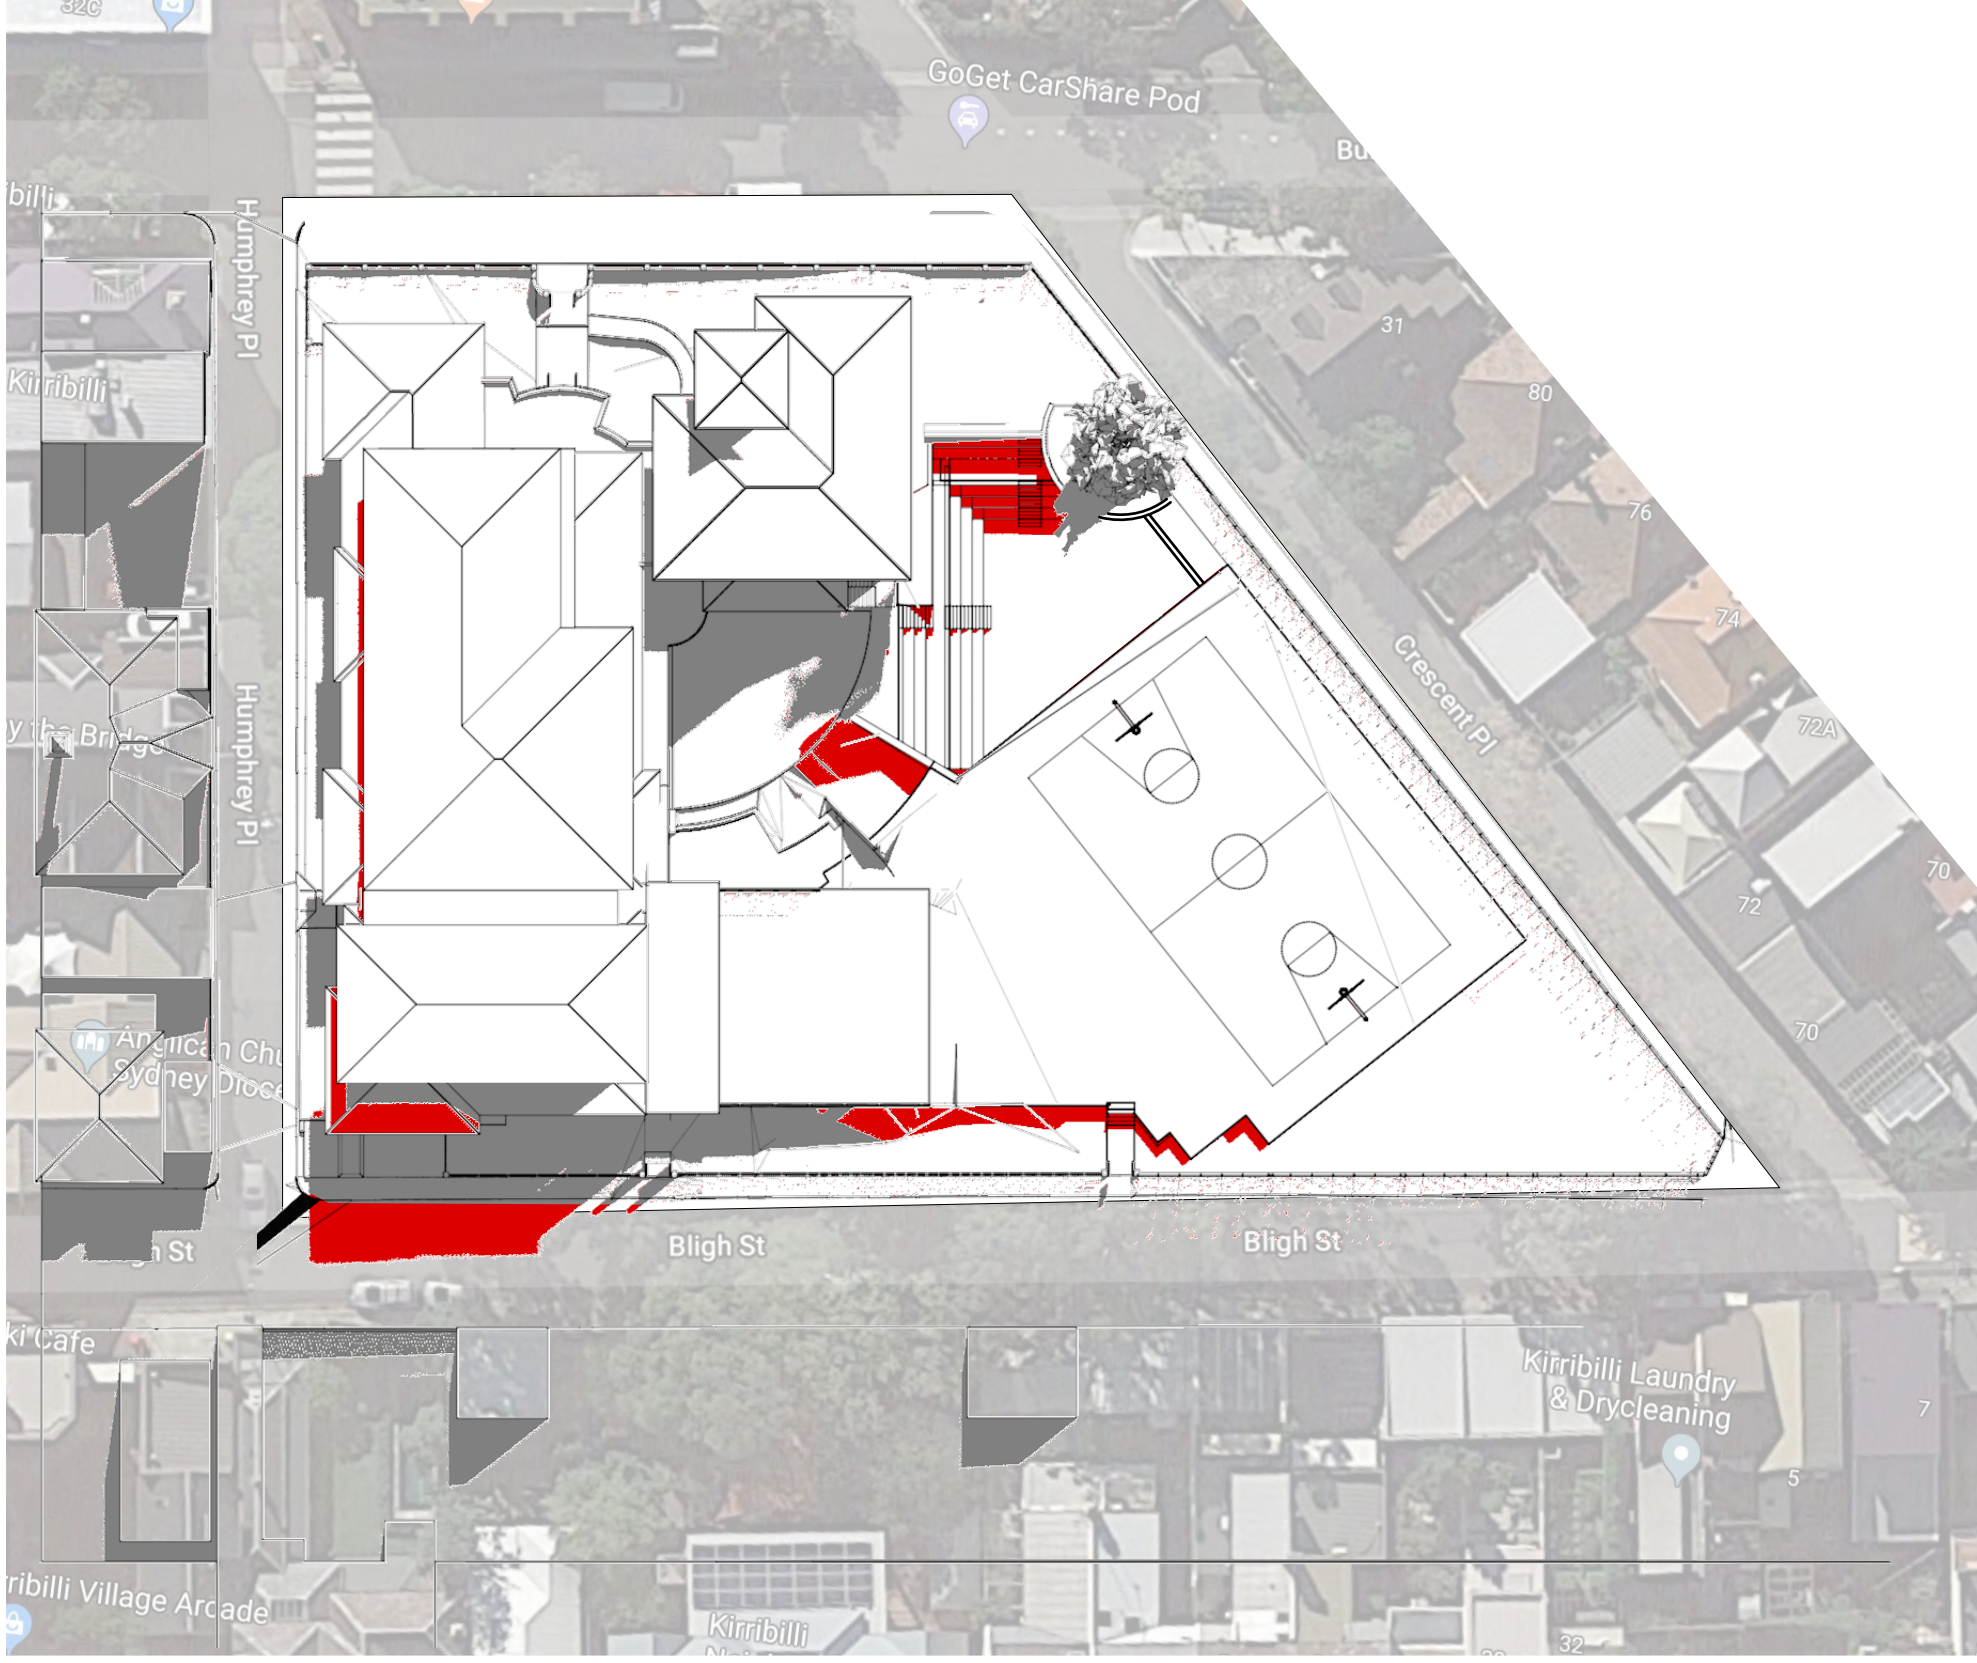

5 Shadow Diagram 12pm June 21st
Scale: 1:500

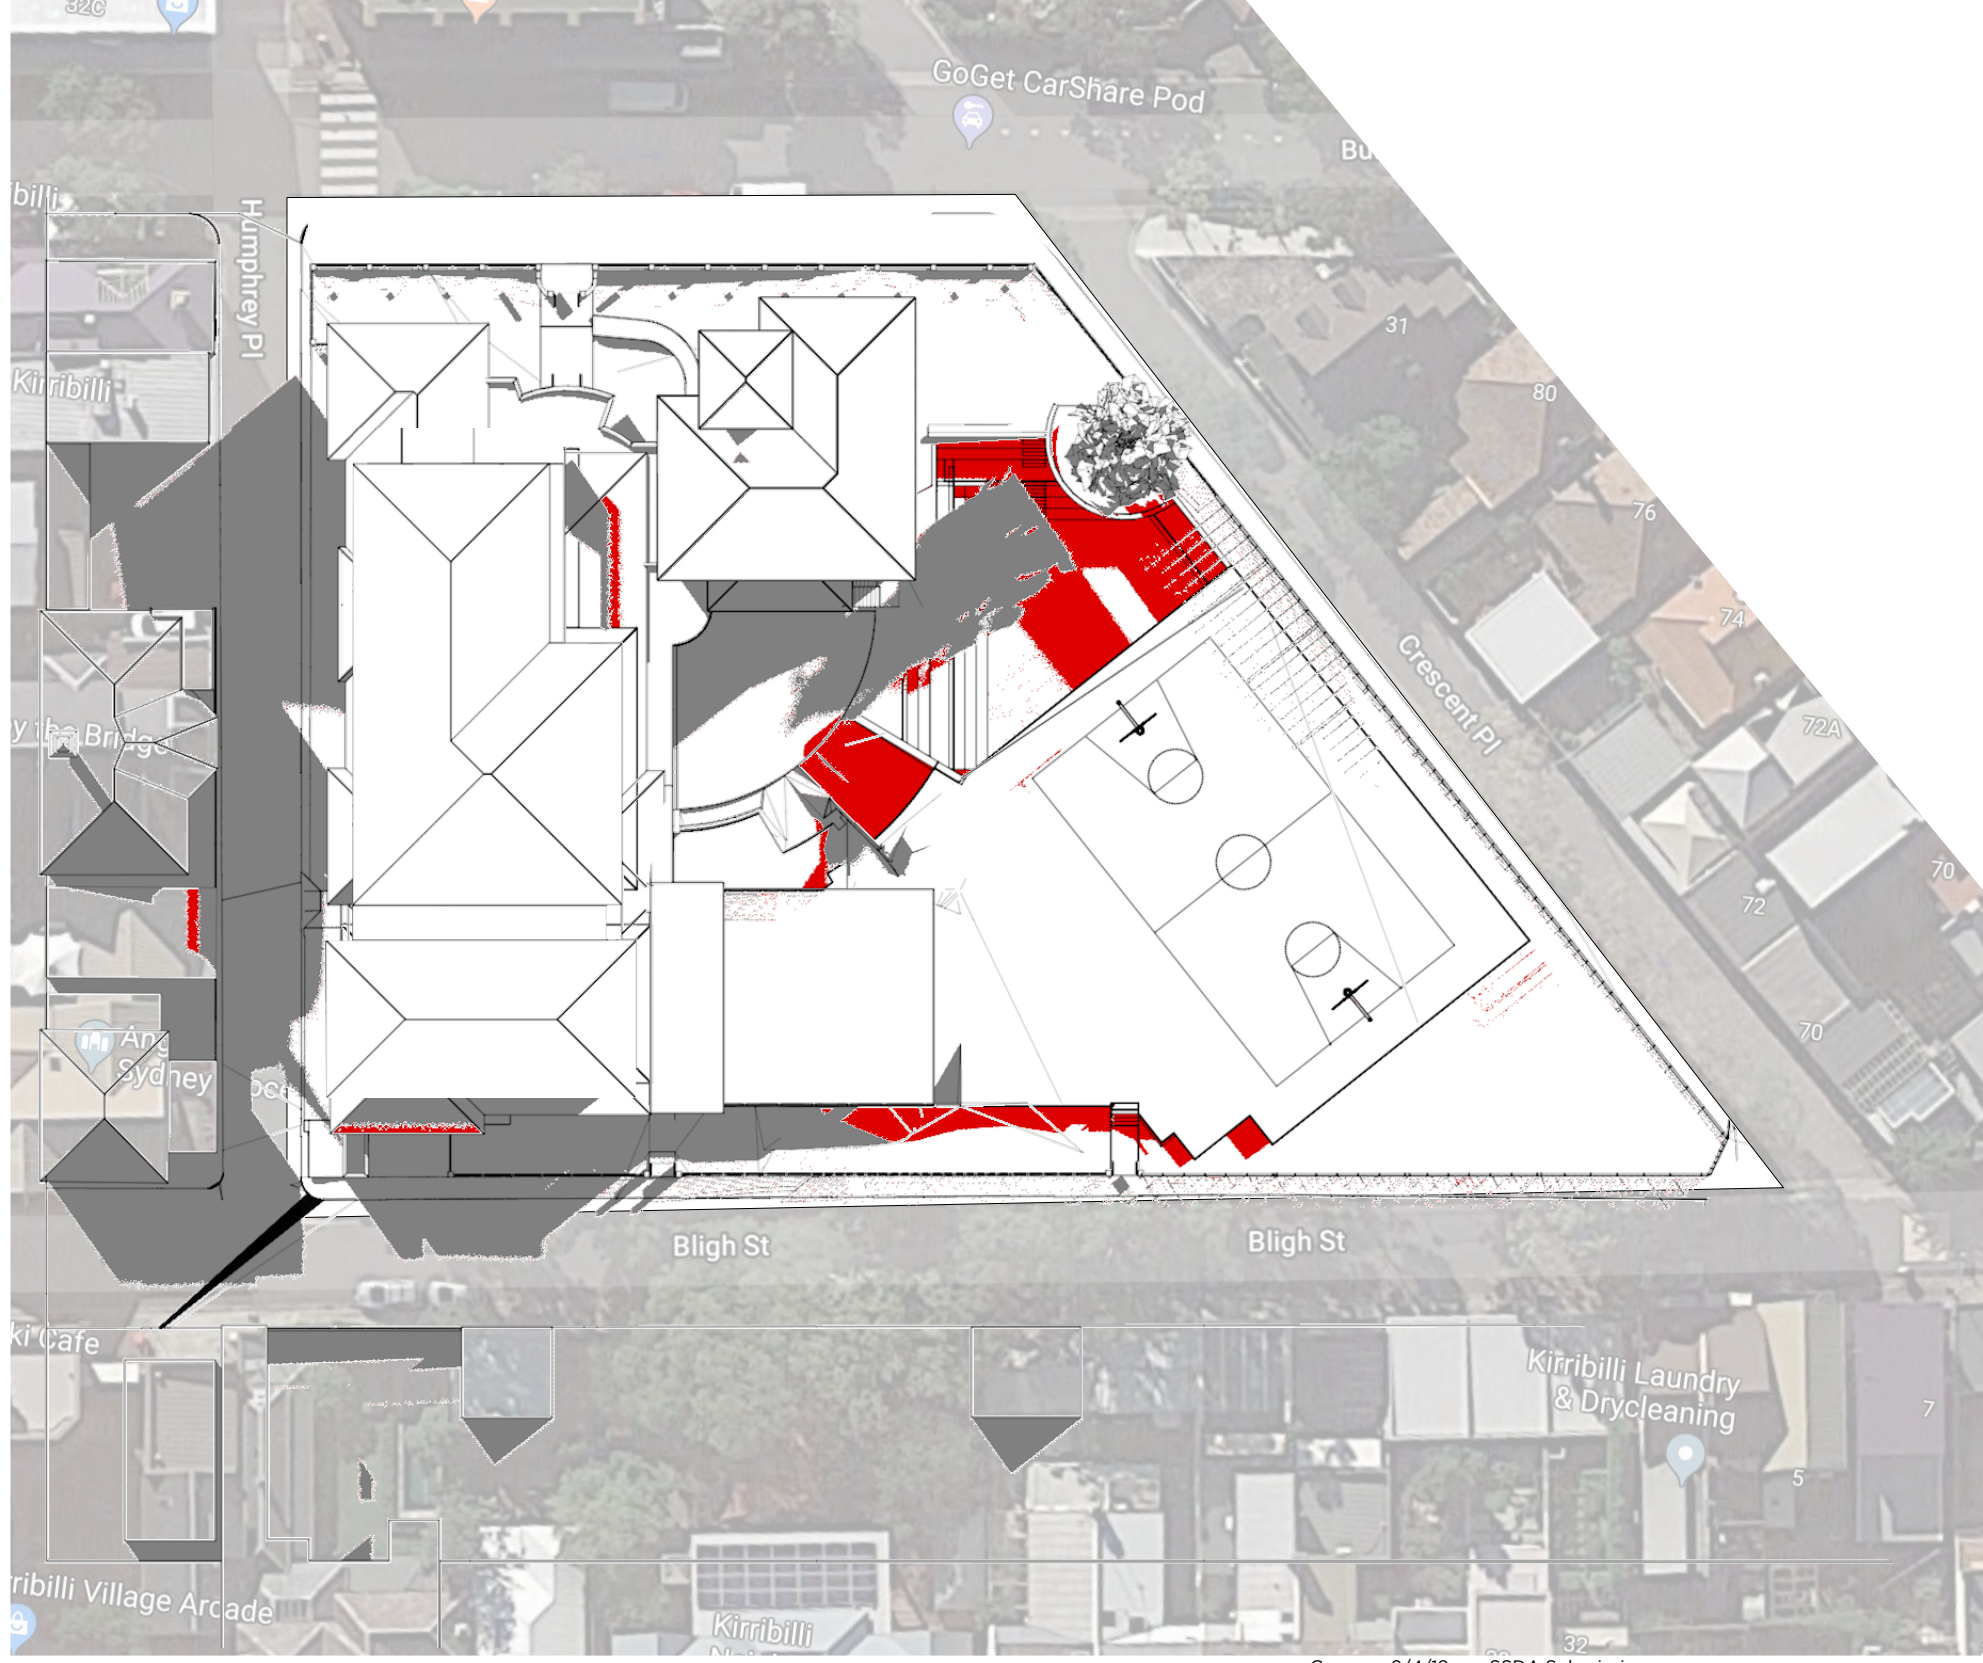

6 Shadow Diagram 3pm June 21st
Scale: 1:500

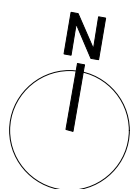

Existing shadow projections
New shadows from proposed works

C 9/4/18 SSDA Submission		PROJECT # 2670	
ISSUE	DATE	REVISION	DWG #
DO NOT SCALE FROM DRAWING. USE FIGURED DIMENSIONS ONLY. CHECK ALL DIMENSIONS ON SITE BEFORE MANUFACTURE OR CONSTRUCTION.		PROJECT # 2670	
PROJECT St. Aloysius' College SSDA		DWG #	
CLIENT St. Aloysius' College		DAB020	
DWG Burton St - Shadow Diagrams		REVISION	
CLIENT REF & CONTACT St. Aloysius' College		SCALE 1:500@A1	
DATE Feb 2018		CHWD SC	
PMDL ARCHITECTURE + DESIGN PTY LTD ABN 56 062 960 337 NSW NOMINATED ARCHITECTS: ANDREW PENDER 5337 DAVID MORRIS 5865 PETER DODDRELL 5154		C	