




Equinox - March/September 21st




1 Shadow Diagram 9am March/Sept 21st
Scale: 1:500

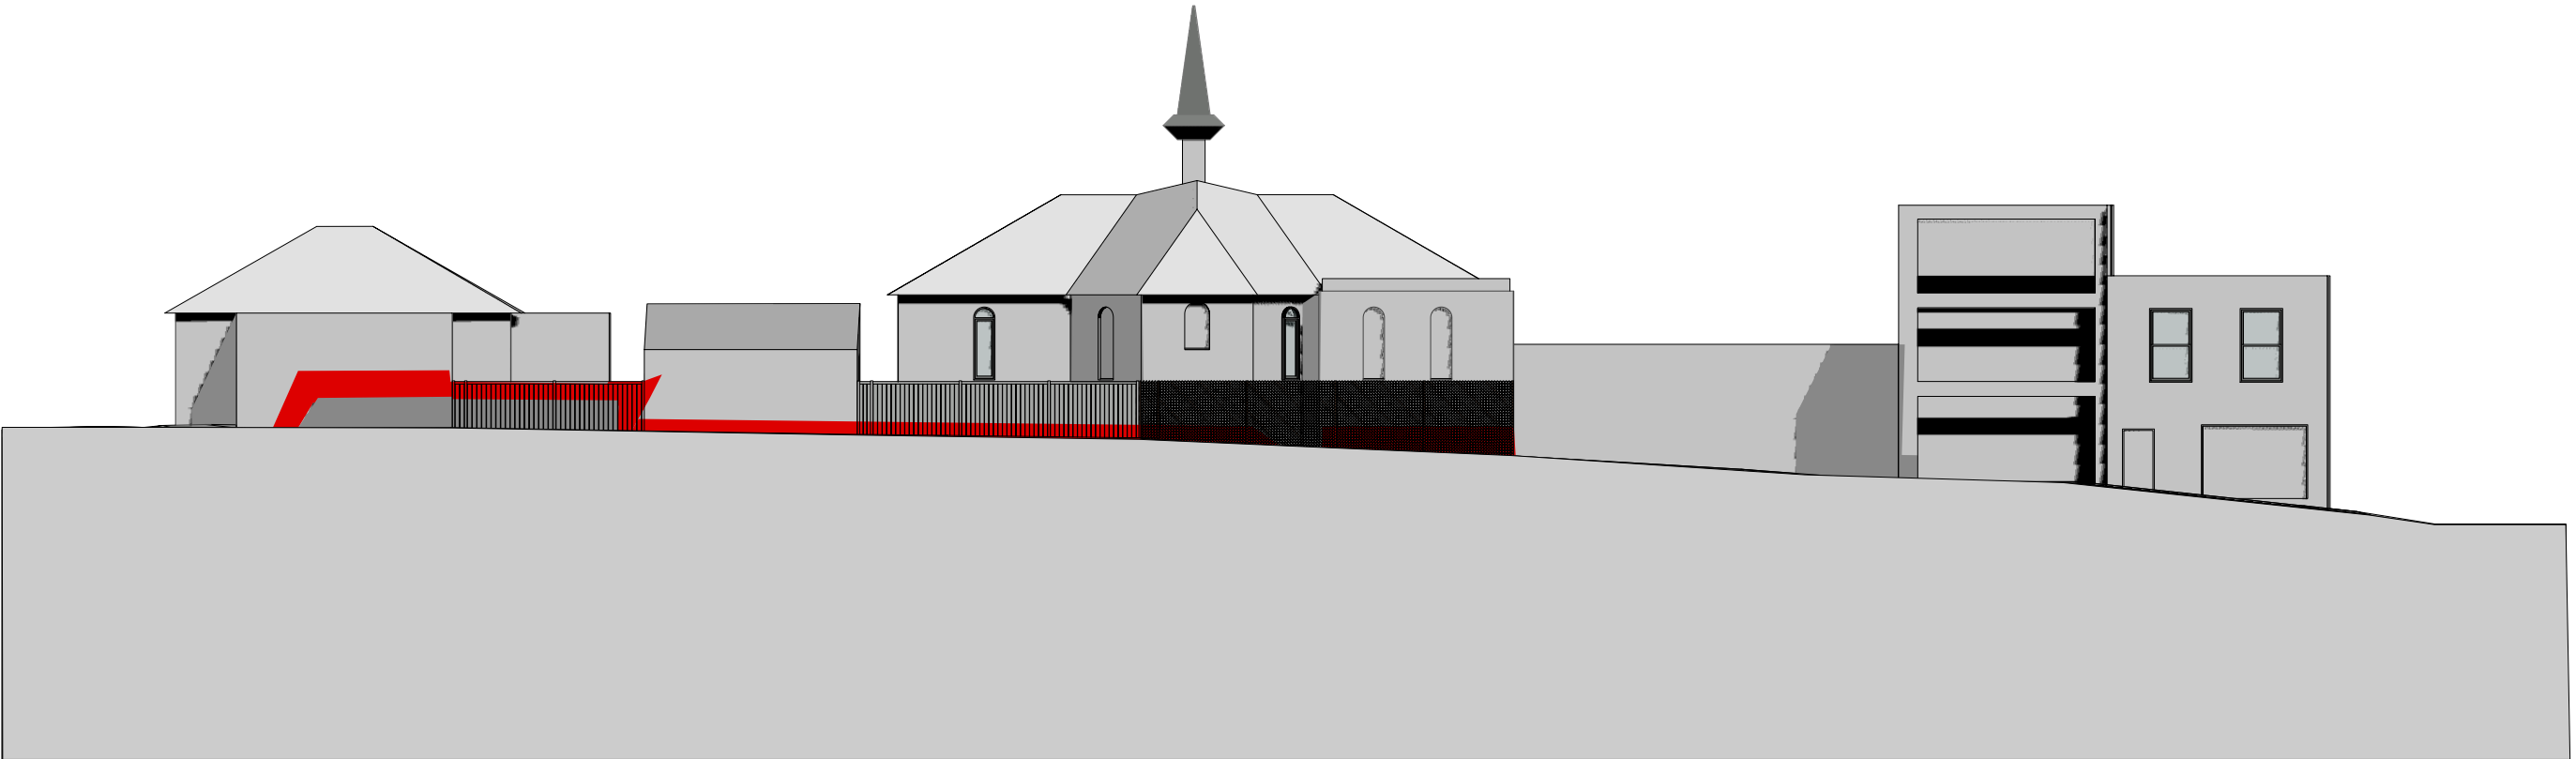


Eastern elevation of neighbouring buildings along Humphrey Place

2 Shadow Diagram 9am March/Sept 21st Elevation
Scale: 1:200

Winter Solstice - June 21st

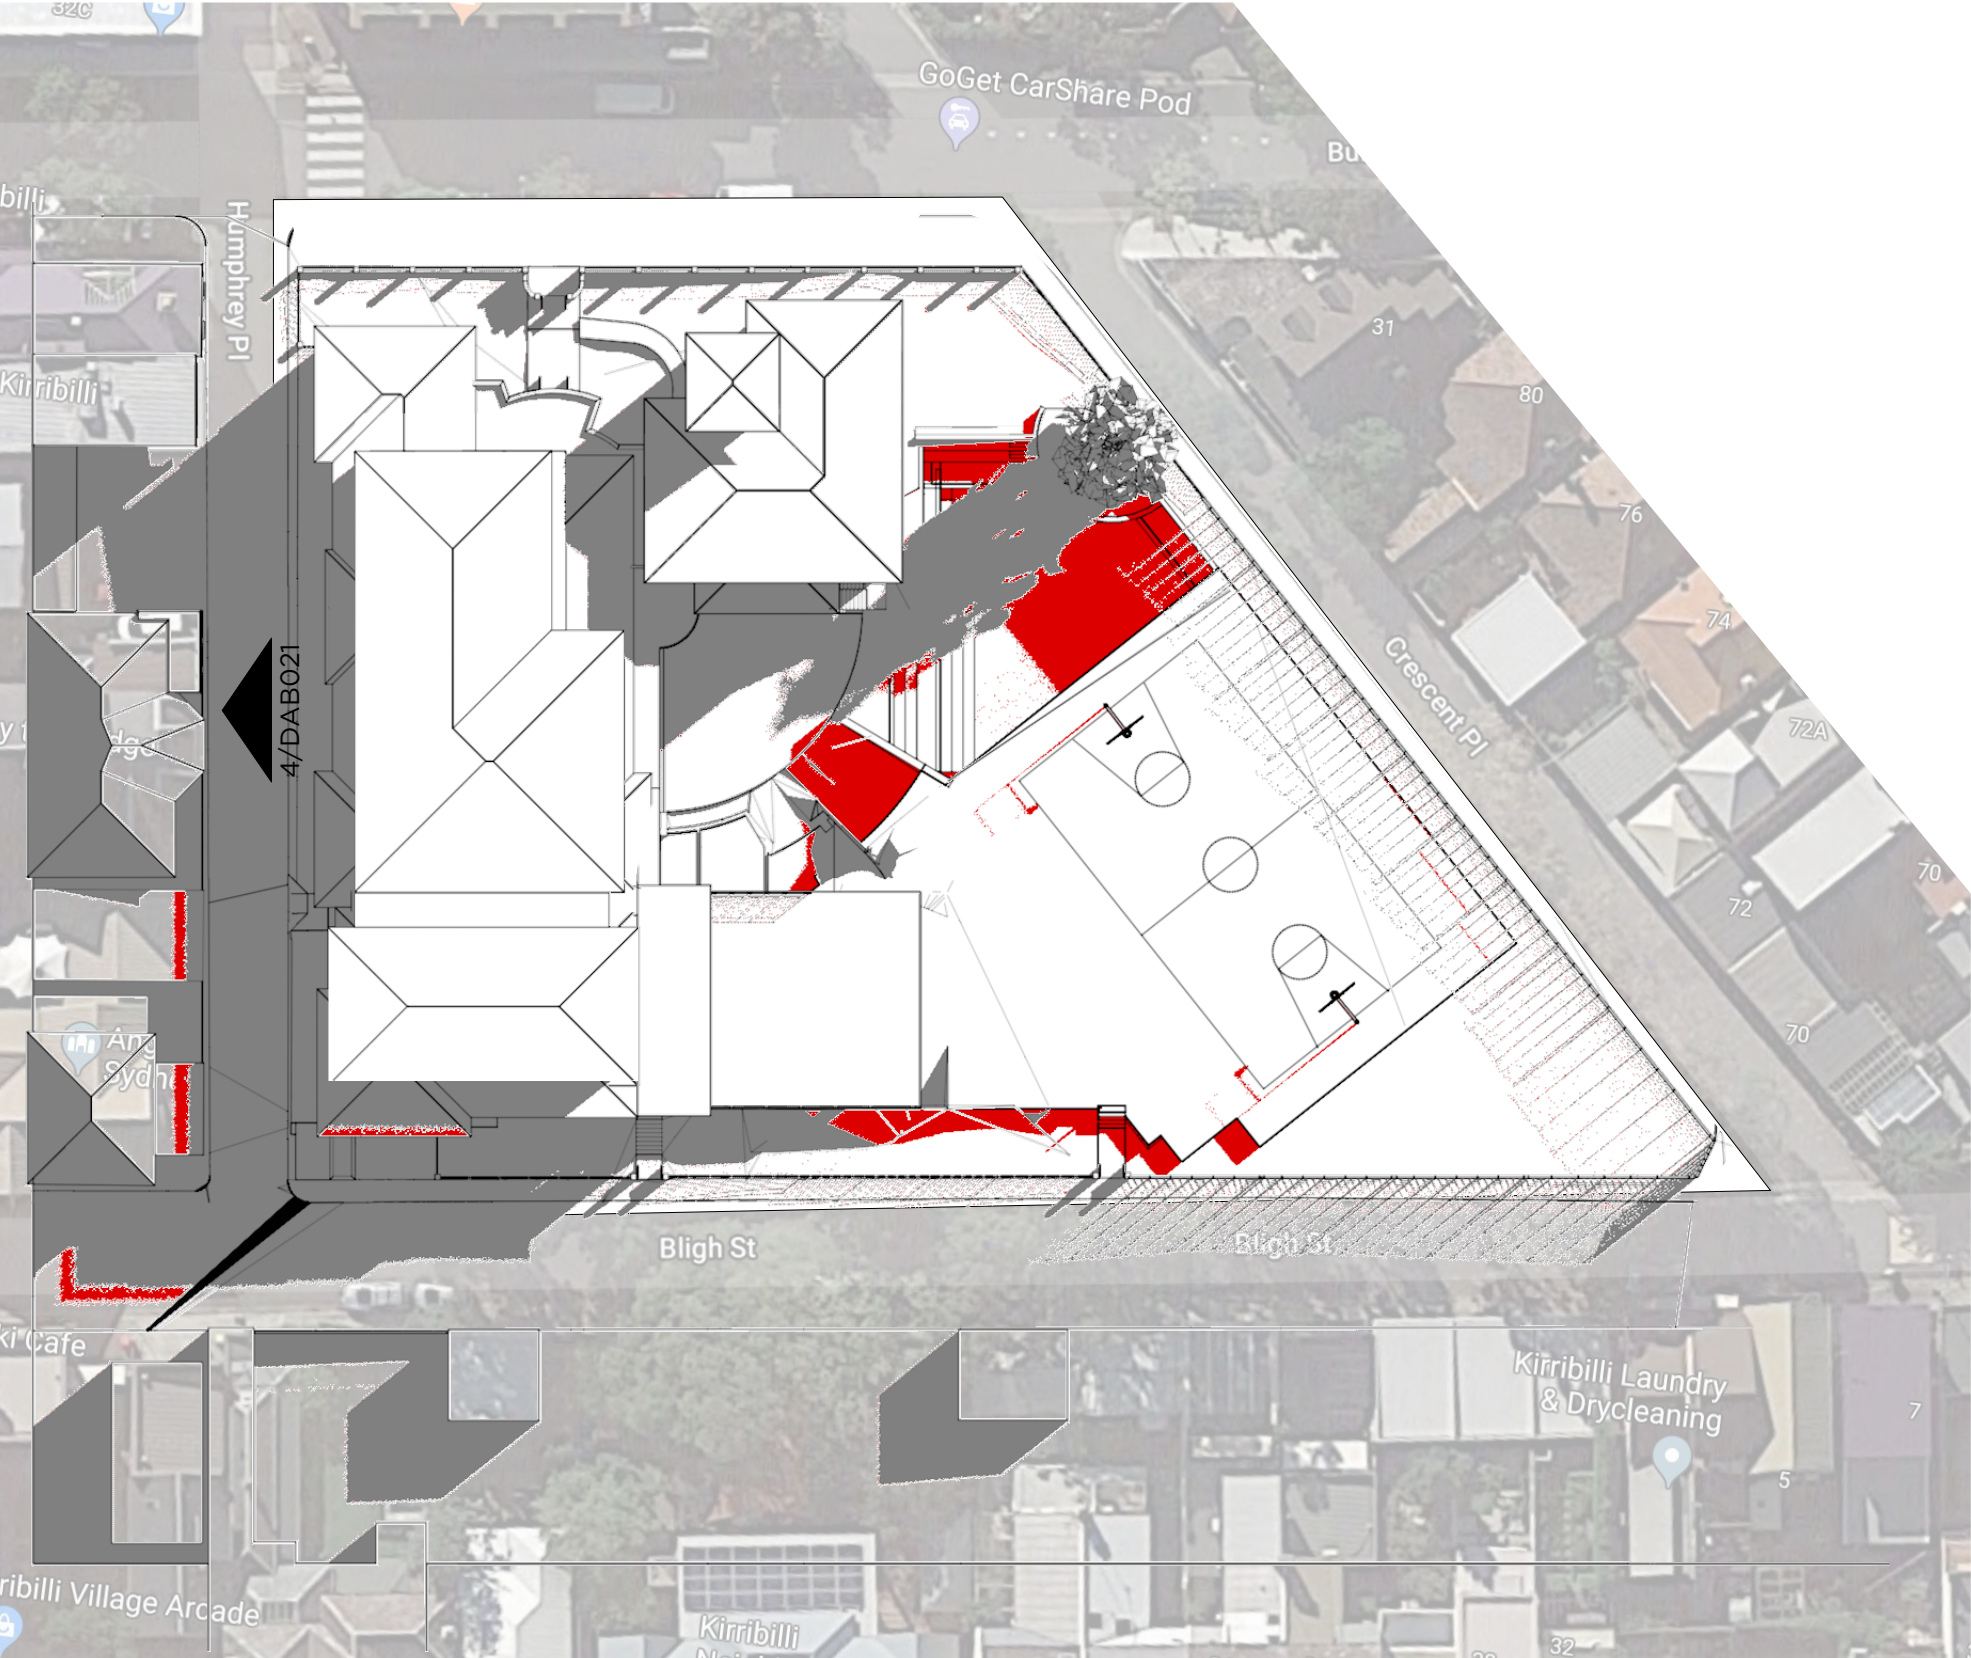

3 Shadow Diagram 9am June 21st
Scale: 1:500

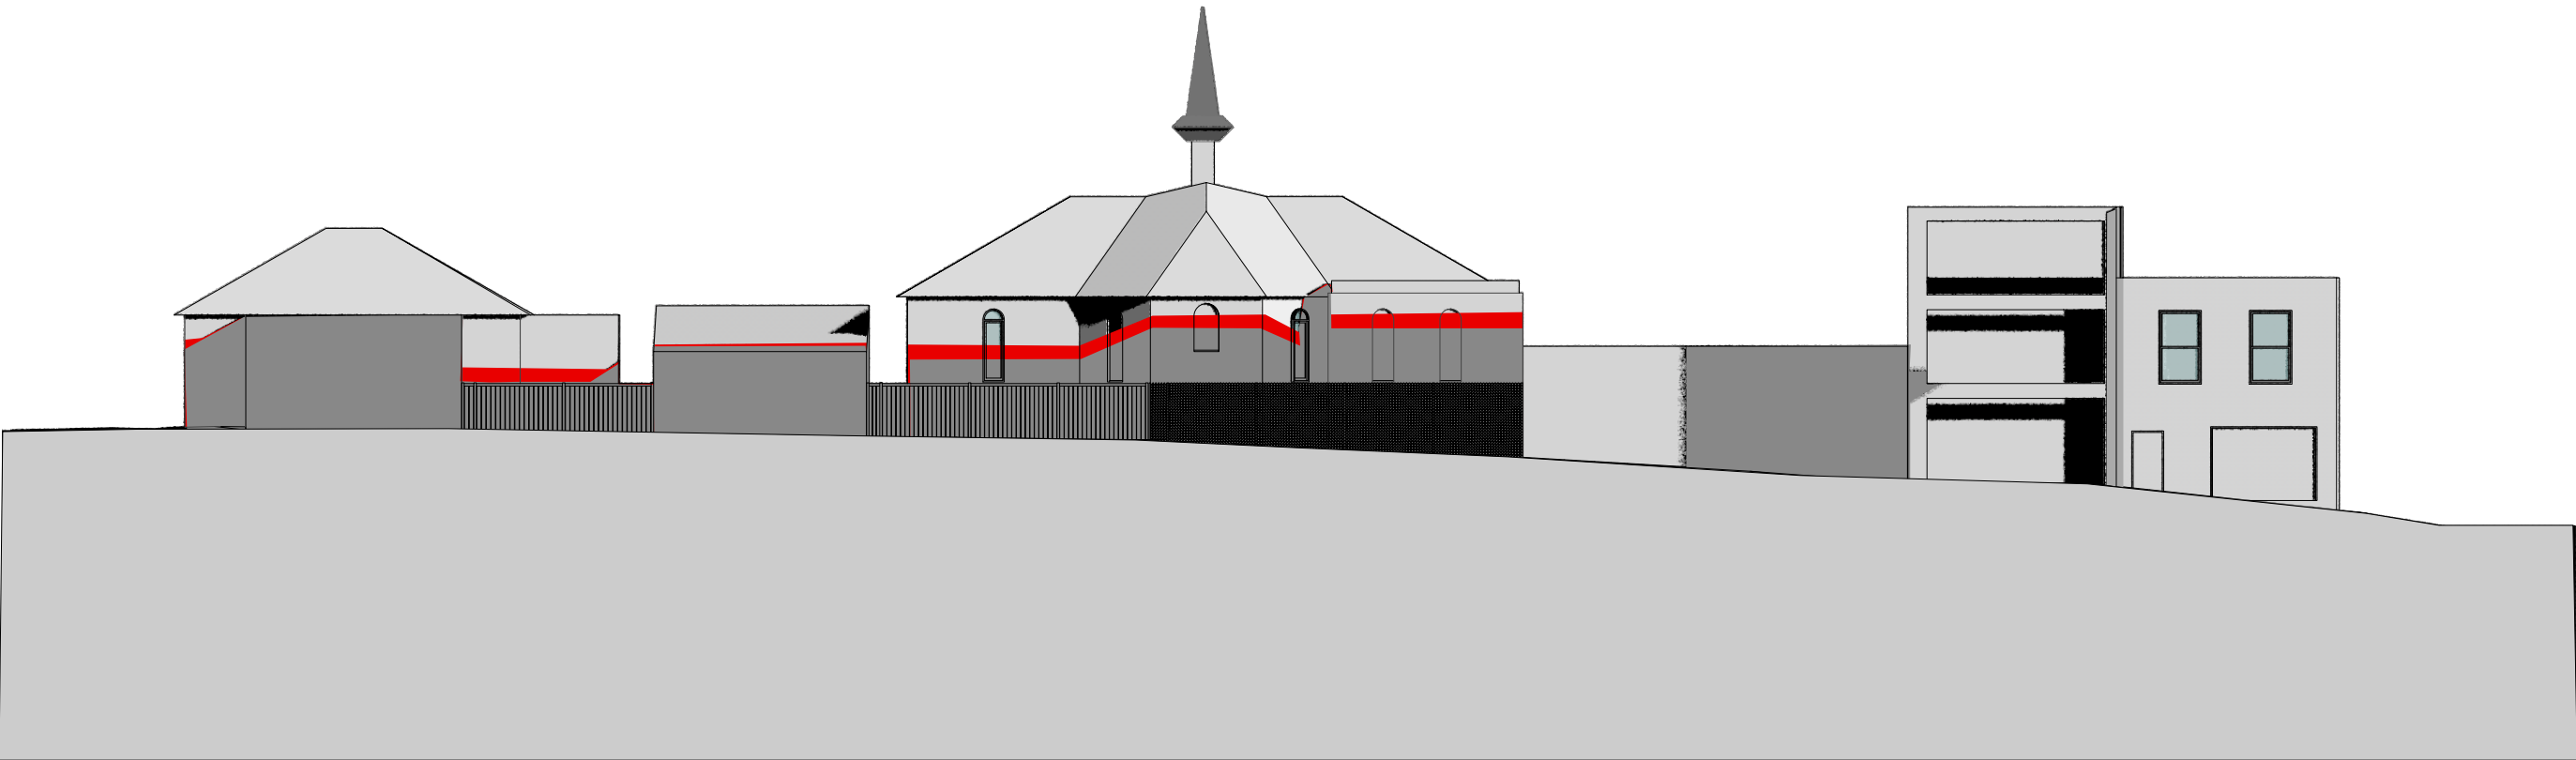

Eastern elevation of neighbouring buildings along Humphrey Place

4 Shadow Diagram 9am June 21st - Elevation
Scale: 1:200