




Legend:

Proposed New building works

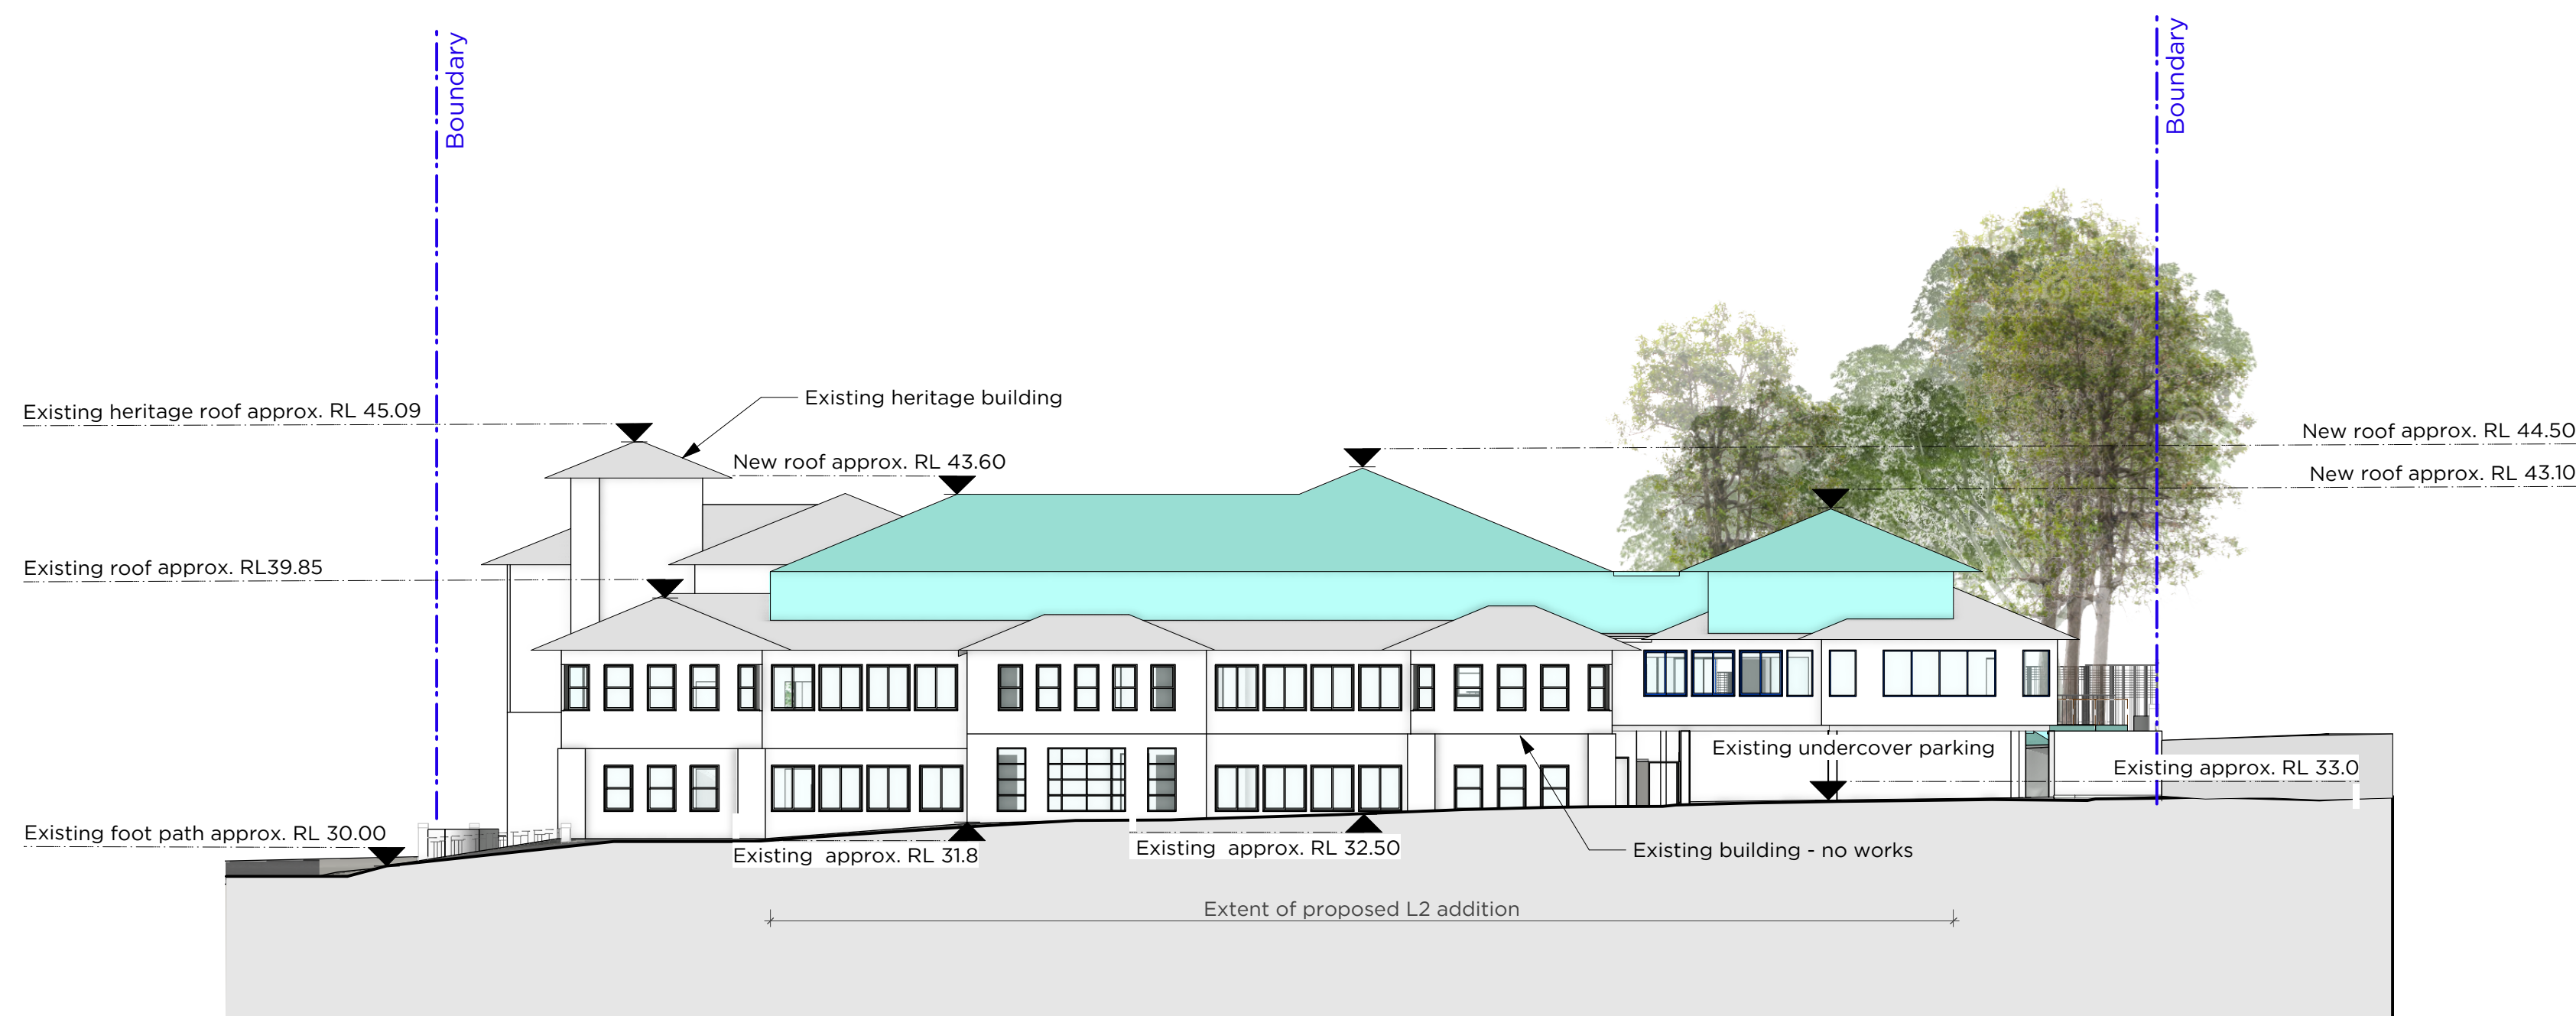

1 Humphrey Place elevation
Scale: 1:200



2 Burton St & Crescent Ave Elevation
Scale: 1:200