

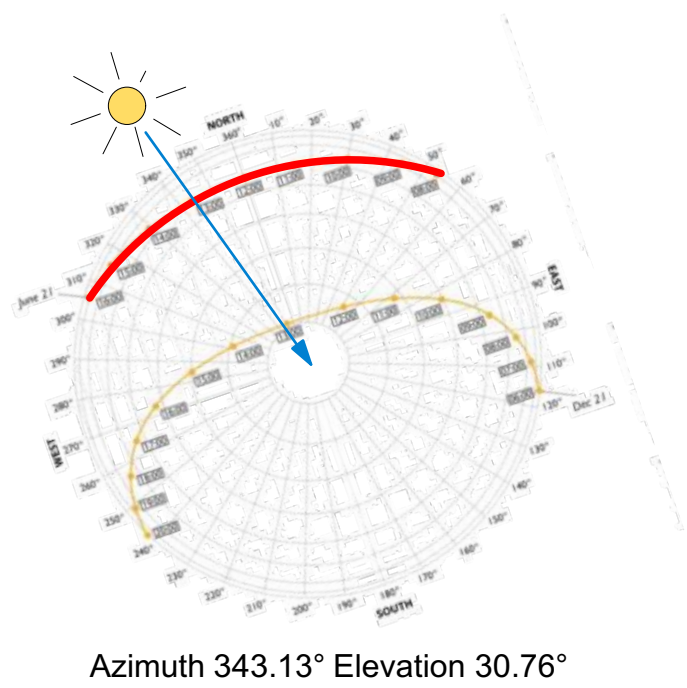


Equinox

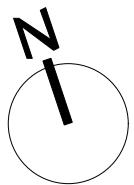

Winter Solstice

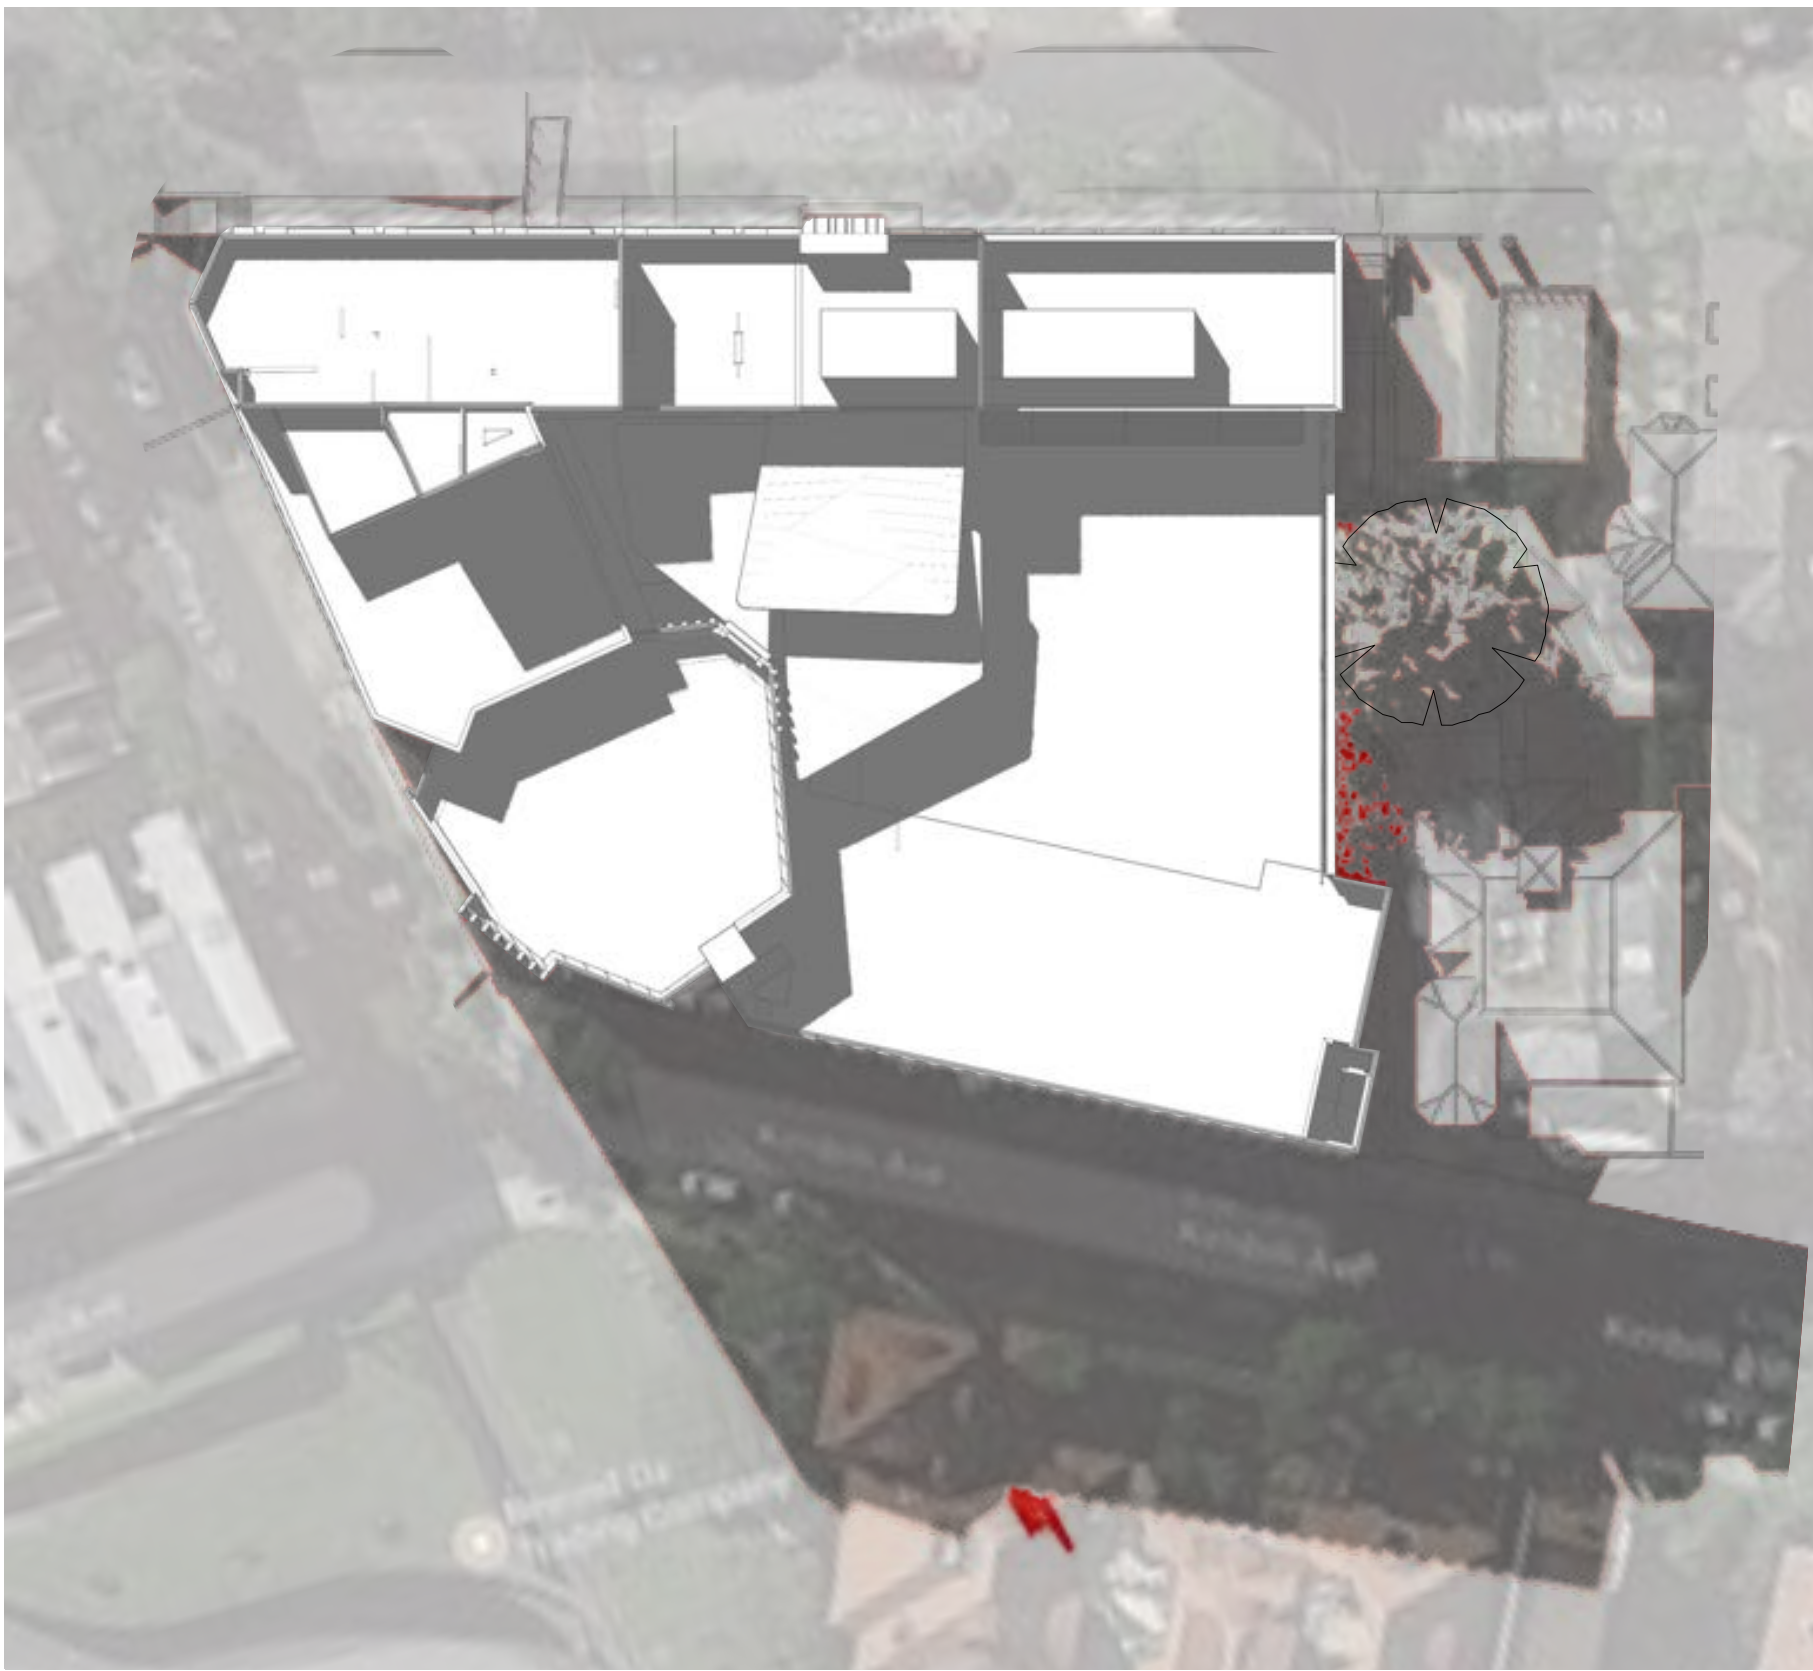

Existing shadow projections
New shadows from proposed works

C	9/4/18	SSDA Submission
ISSUE	DATE	REVISION
0mm	50mm	100mm
DO NOT SCALE FROM DRAWING USE FIGURED DIMENSIONS ONLY. CHECK ALL DIMENSIONS ON SITE BEFORE MANUFACTURE OR CONSTRUCTION.		
PROJECT	St. Aloysius' College SSDA	PROJECT # 2670
CLIENT	St Aloysius' College	DWG #
DWG	Shadow Diagram Elevation 1pm	DAU022
CLIENT REF & CONTACT	DATE	JUL
St Aloysius' College	SCALE: 200@A1	CHAD SC
		REVISION
		C