



Equinox

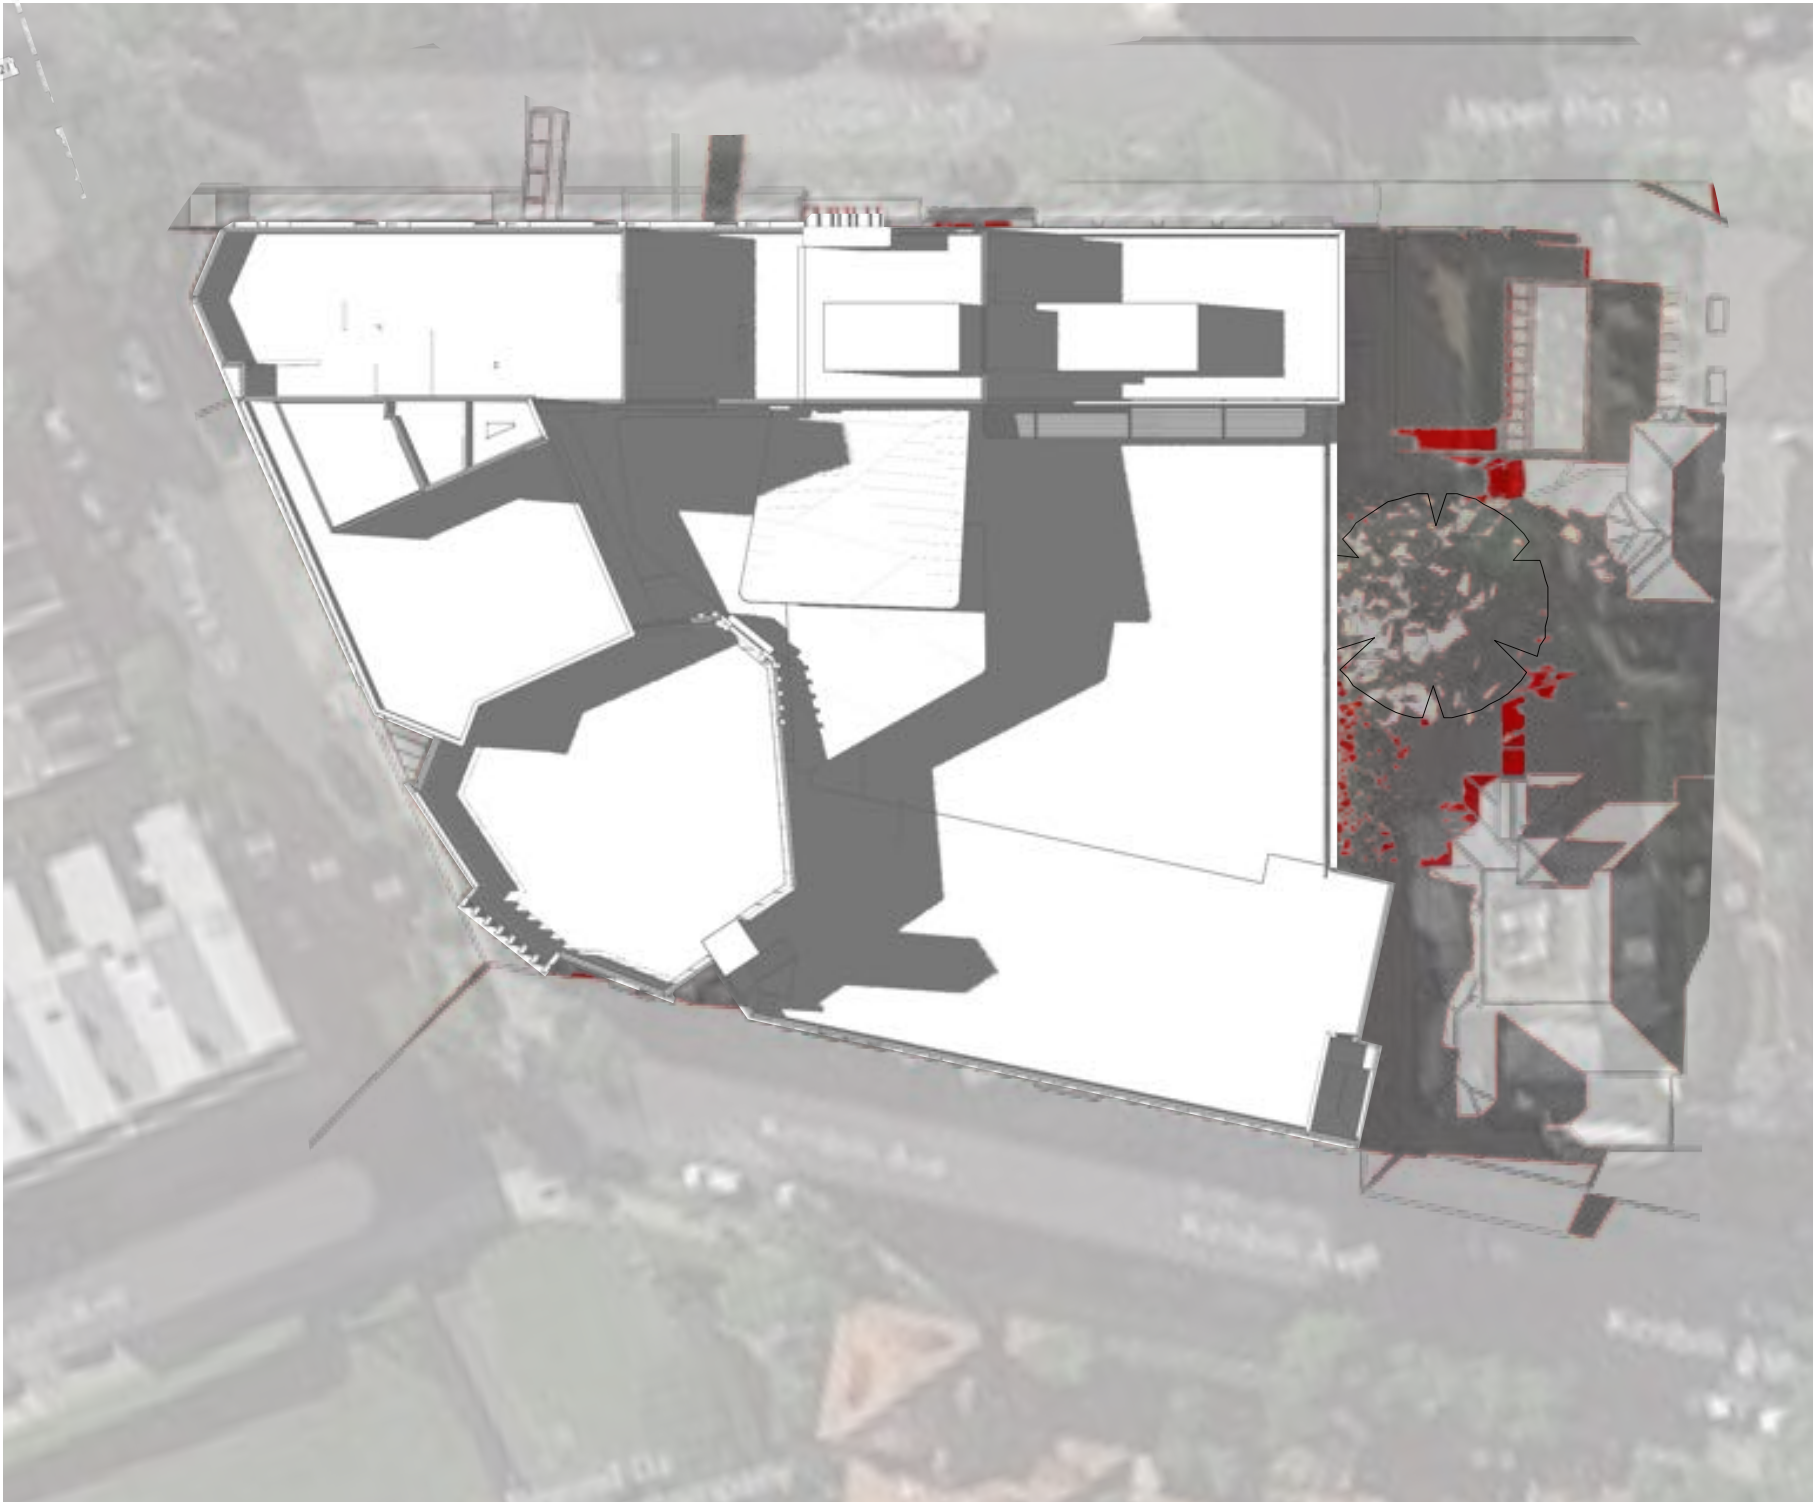


1 Shadow Diagram 4pm March/Sept 21st
Scale: 1:500




2 Shadow Diagram East Neighbour 4pm March/Sept 21st
Scale: 1:200

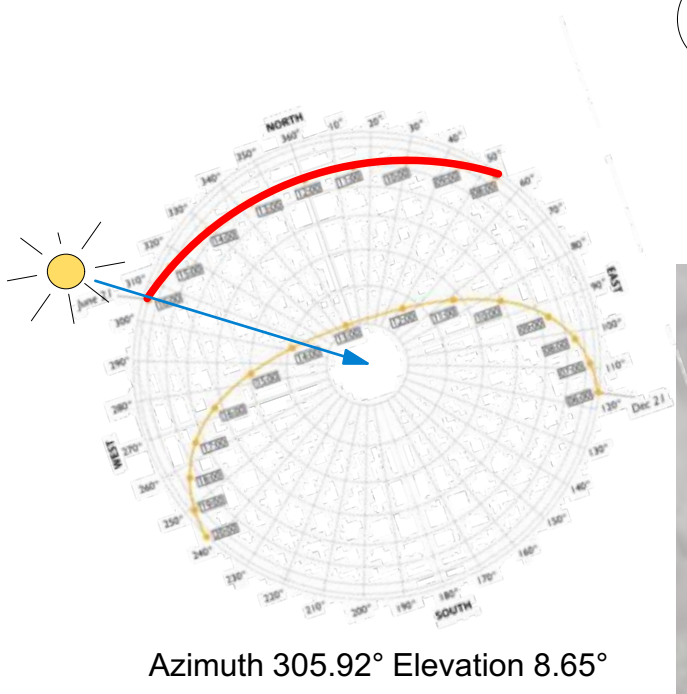


Winter Solstice

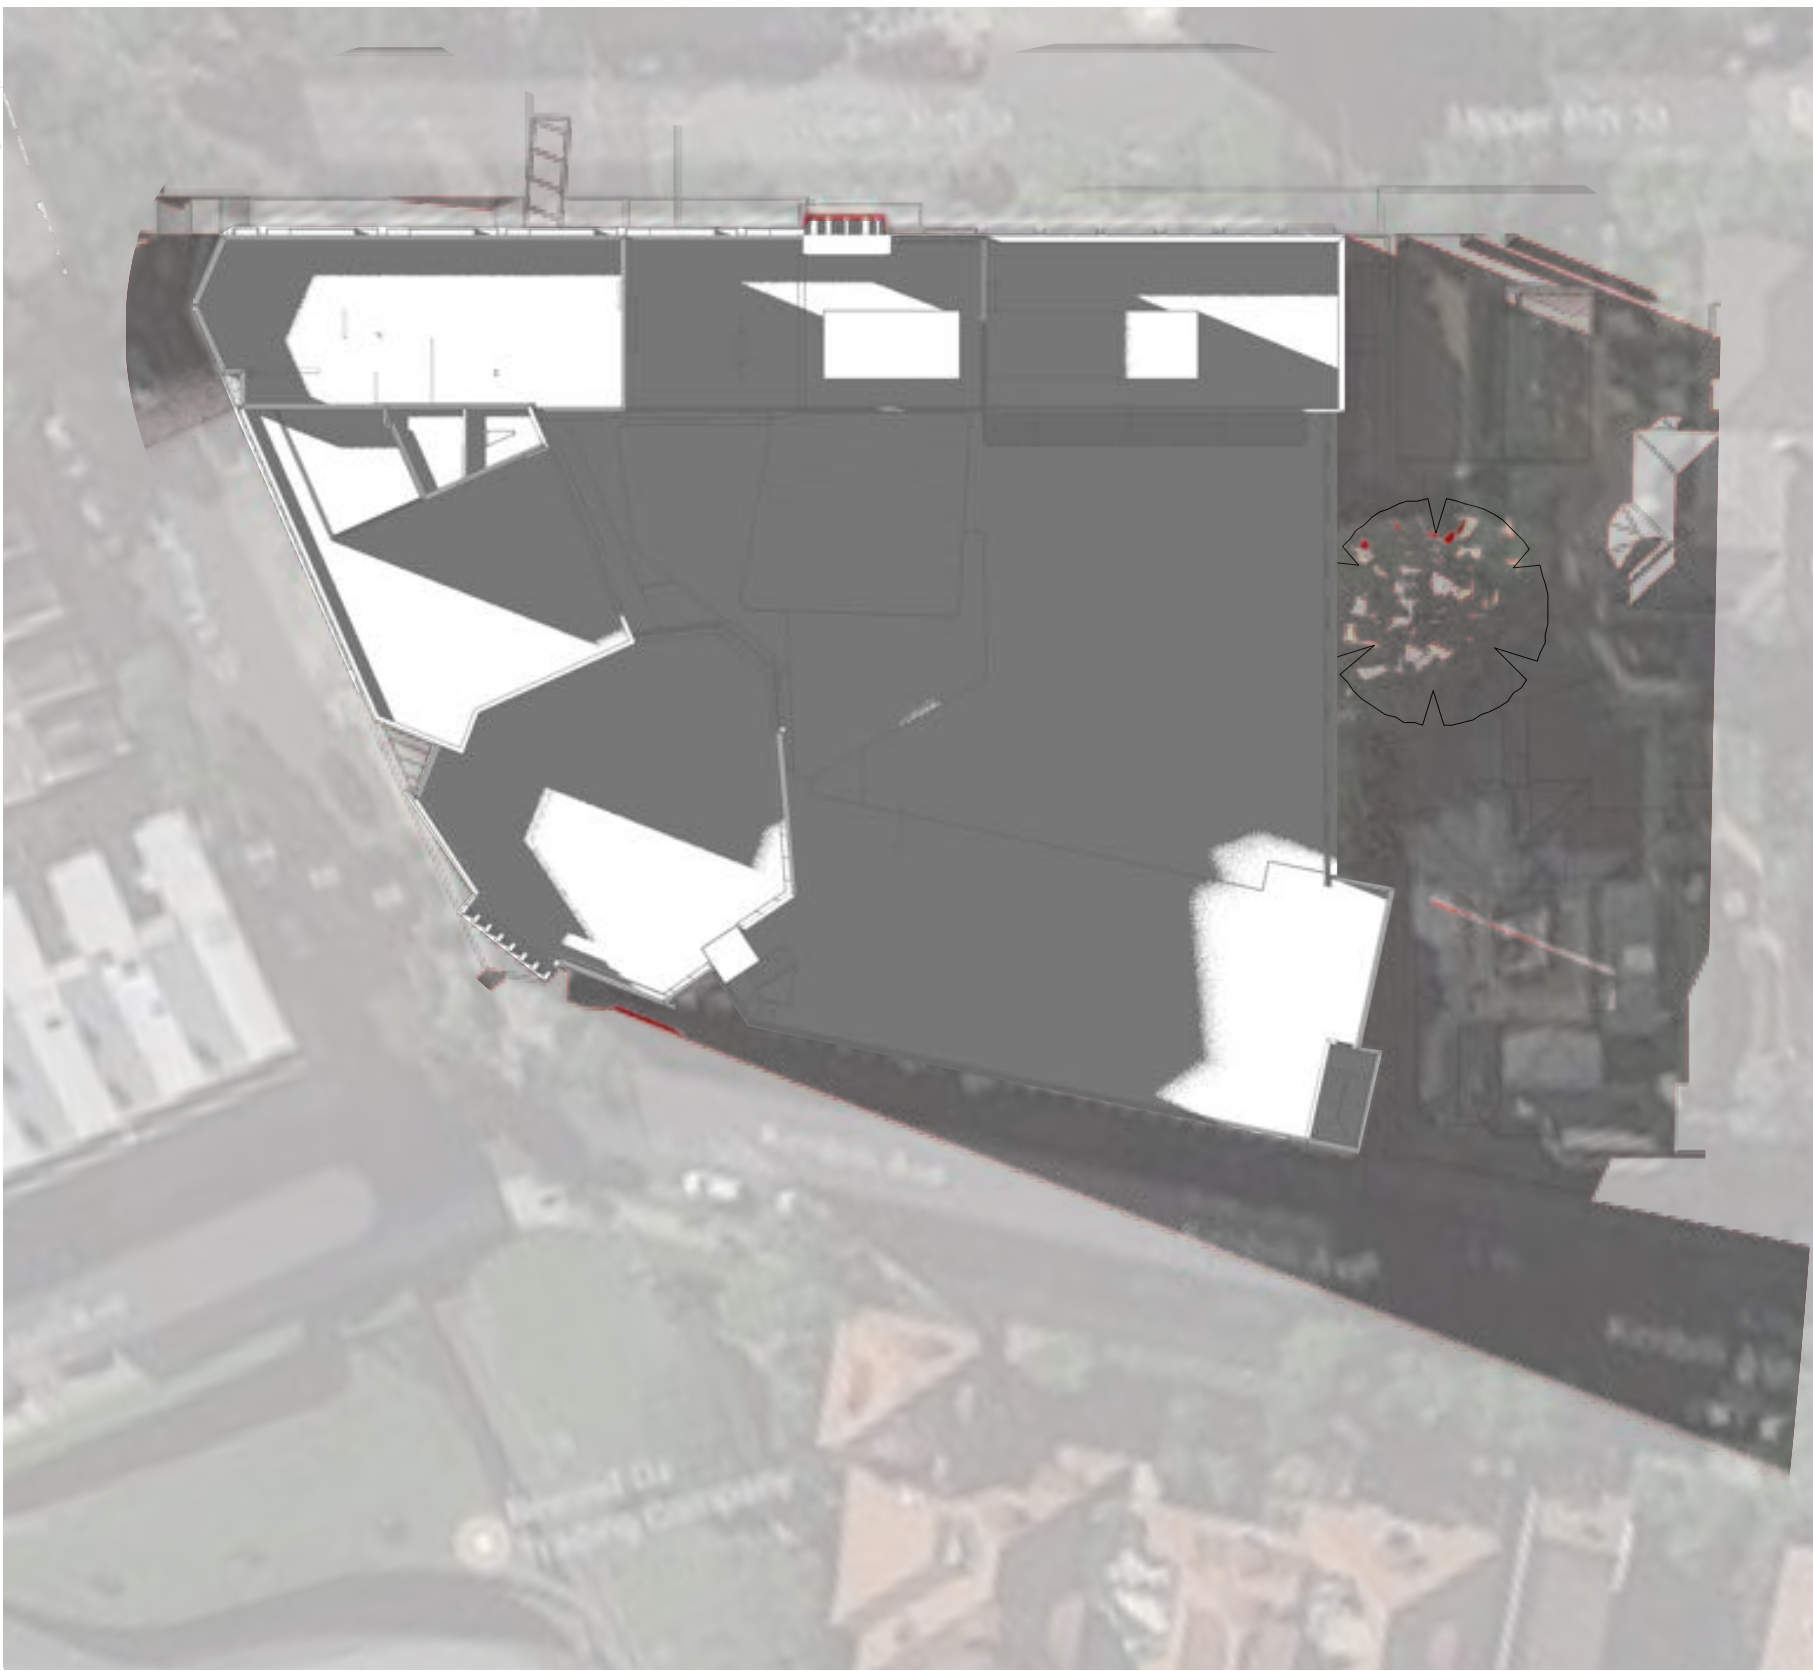

4 Shadow Diagram 4pm June 21st
Scale: 1:500

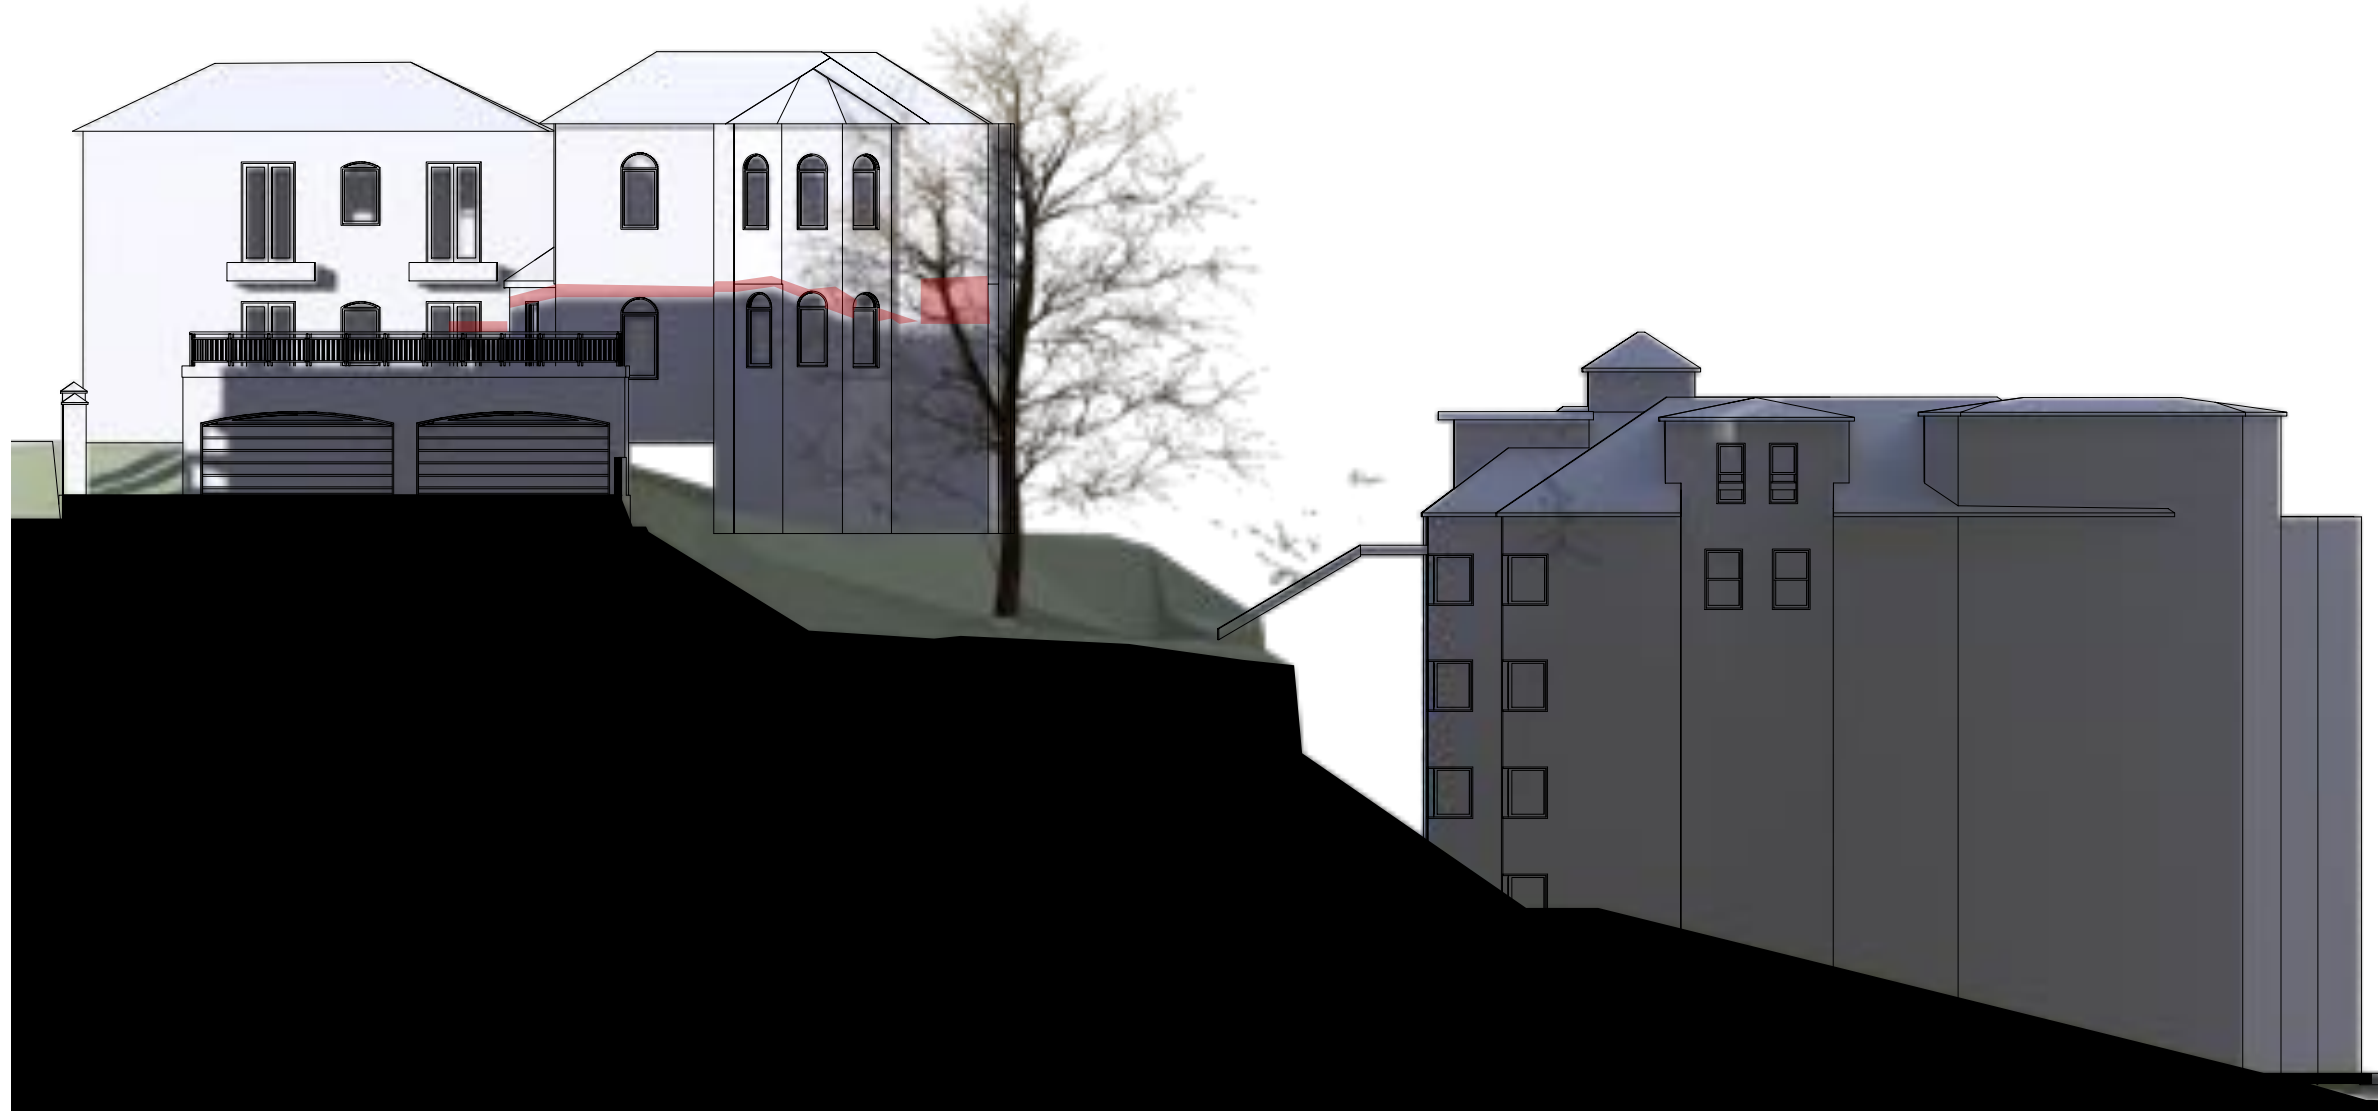

5 Shadow Diagram East Neighbour 4pm June 21st
Scale: 1:200

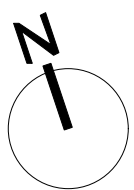

C	9/4/18	SSDA Submission
ISSUE	DATE	REVISION
0mm	50mm	100mm
DO NOT SCALE FROM DRAWING USE FIGURED DIMENSIONS ONLY. CHECK ALL DIMENSIONS ON SITE BEFORE MANUFACTURE OR CONSTRUCTION.		
PROJECT	St. Aloysius' College SSDA	PROJECT # 2670
CLIENT	St Aloysius' College	DWG #
DWG	Shadow Diagram Elevation 4pm	DAU025
CLIENT REF & CONTACT	DATE	JUL
St Aloysius' College	SCALE: 200@A1	CHWD: SC
		REVISION
		C