




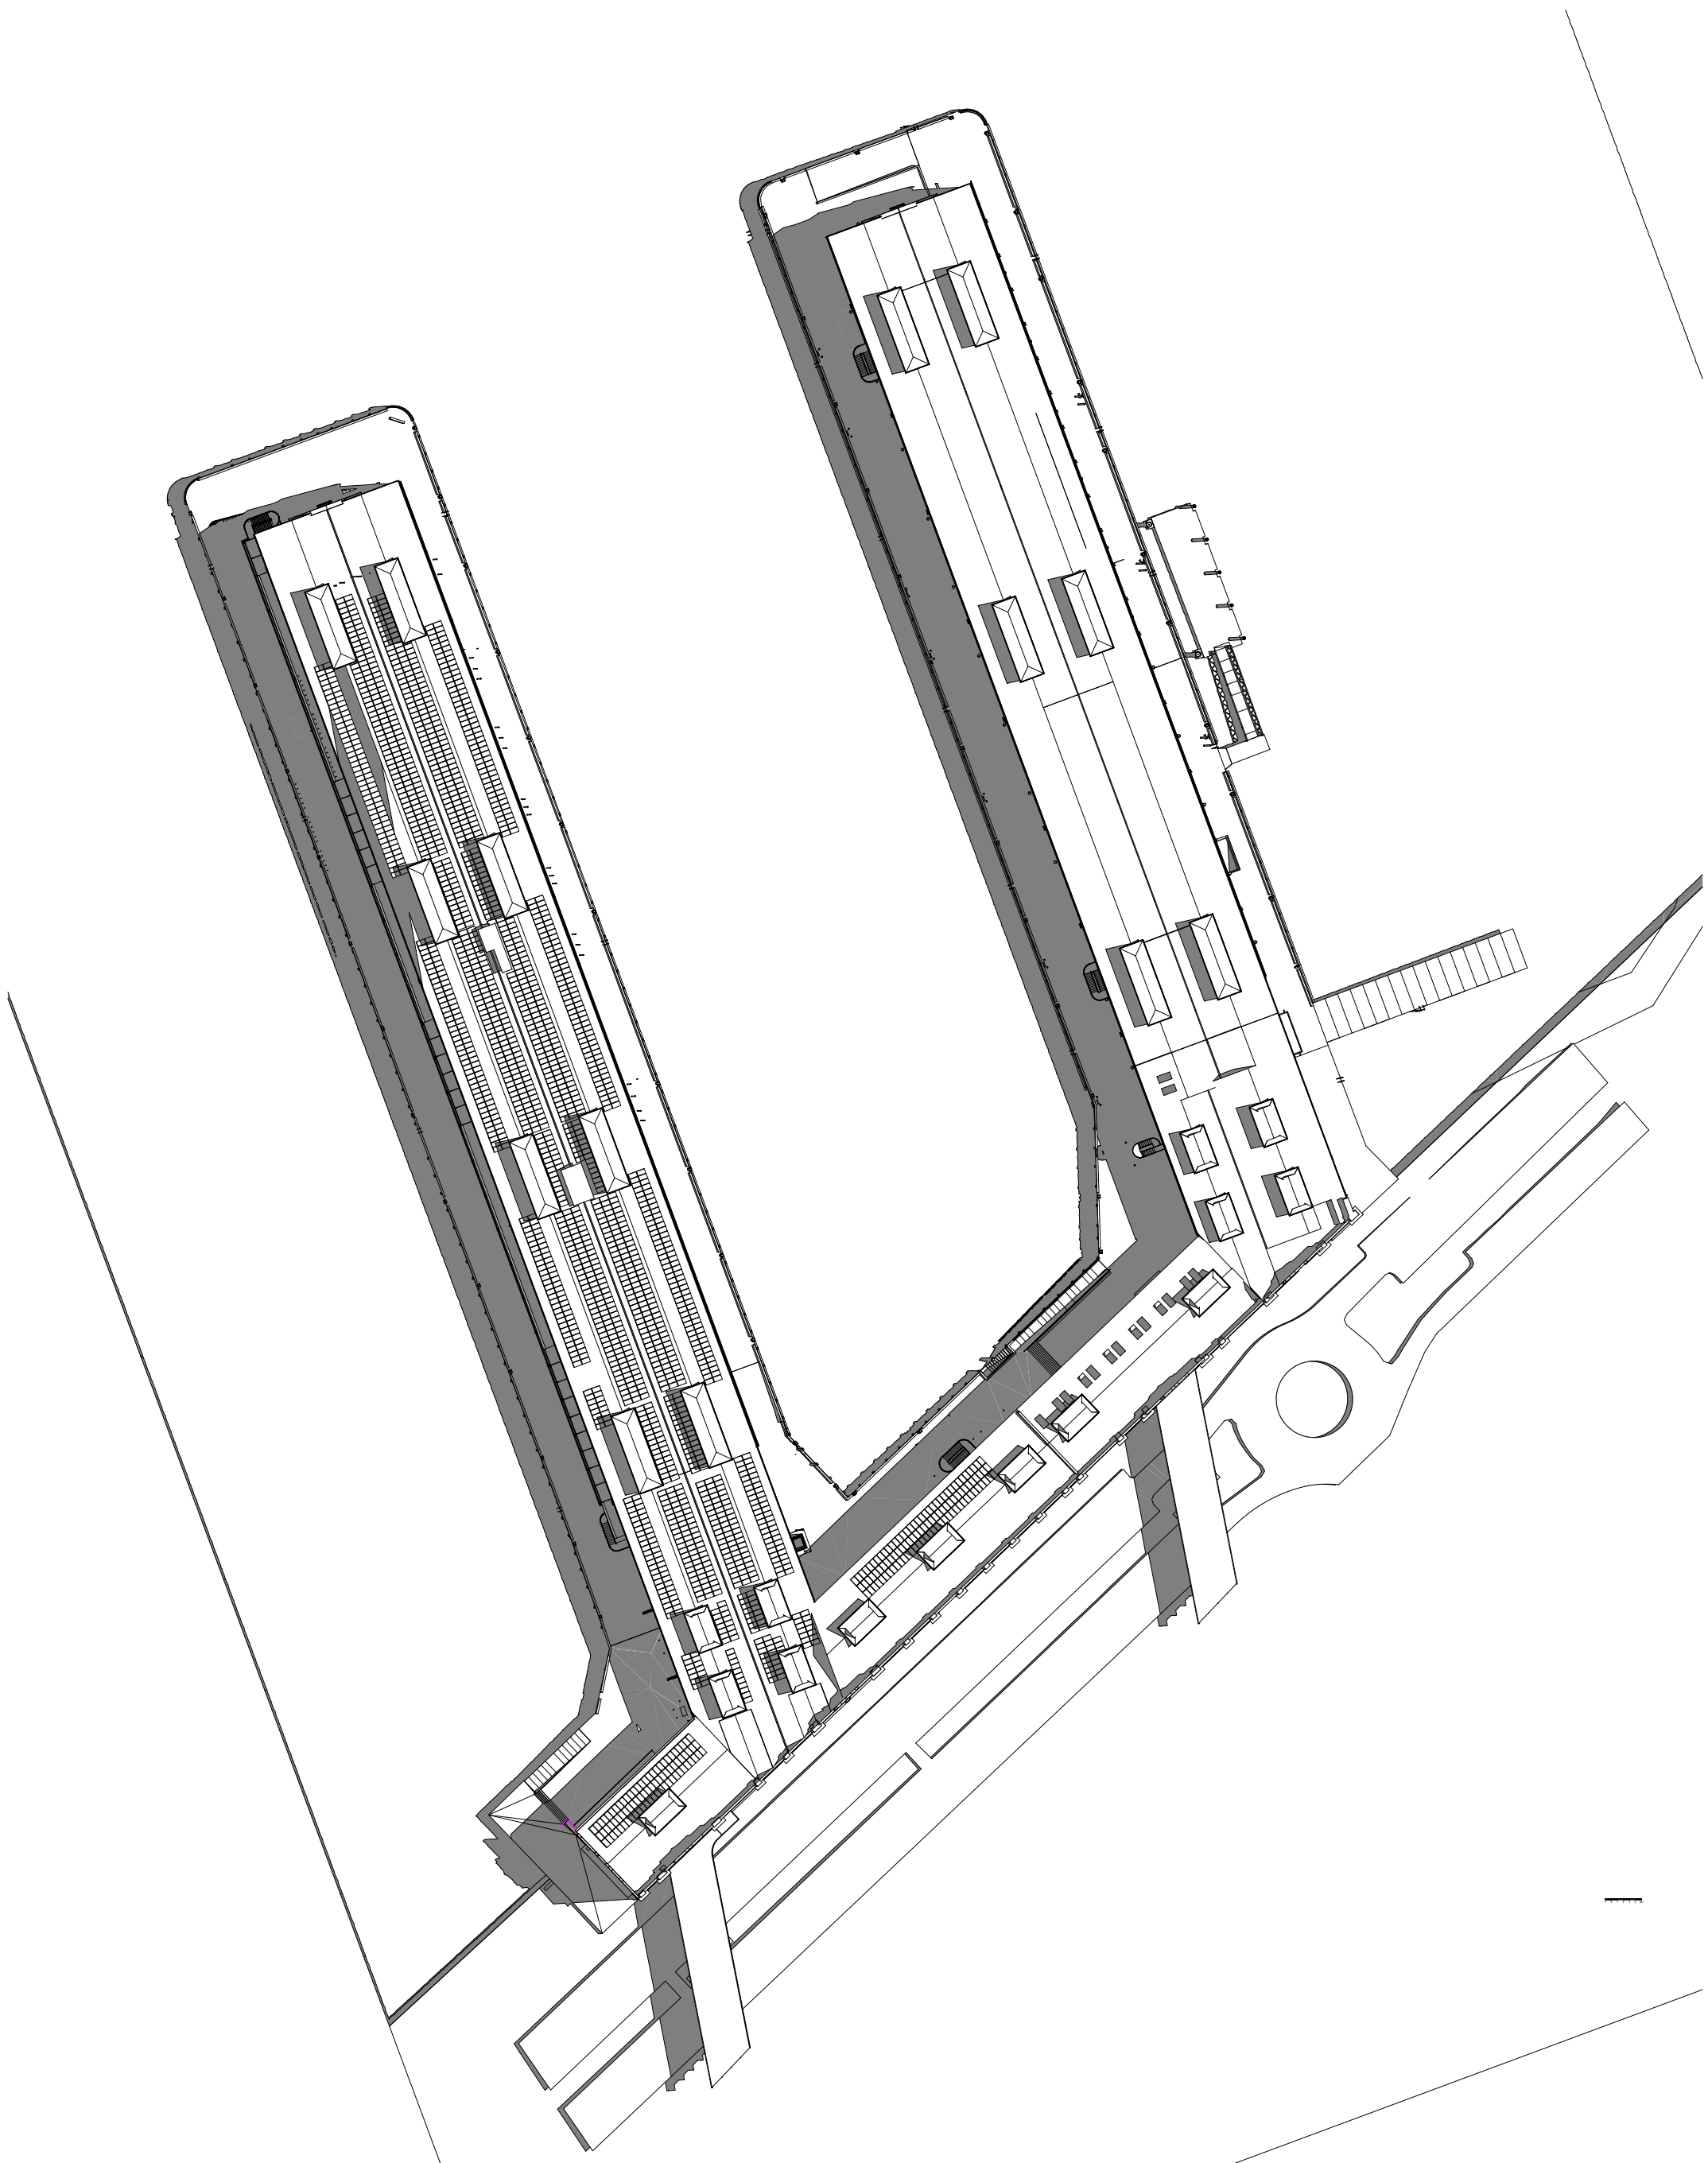


1 21st DEC 0900 EXISTING  
1:1000

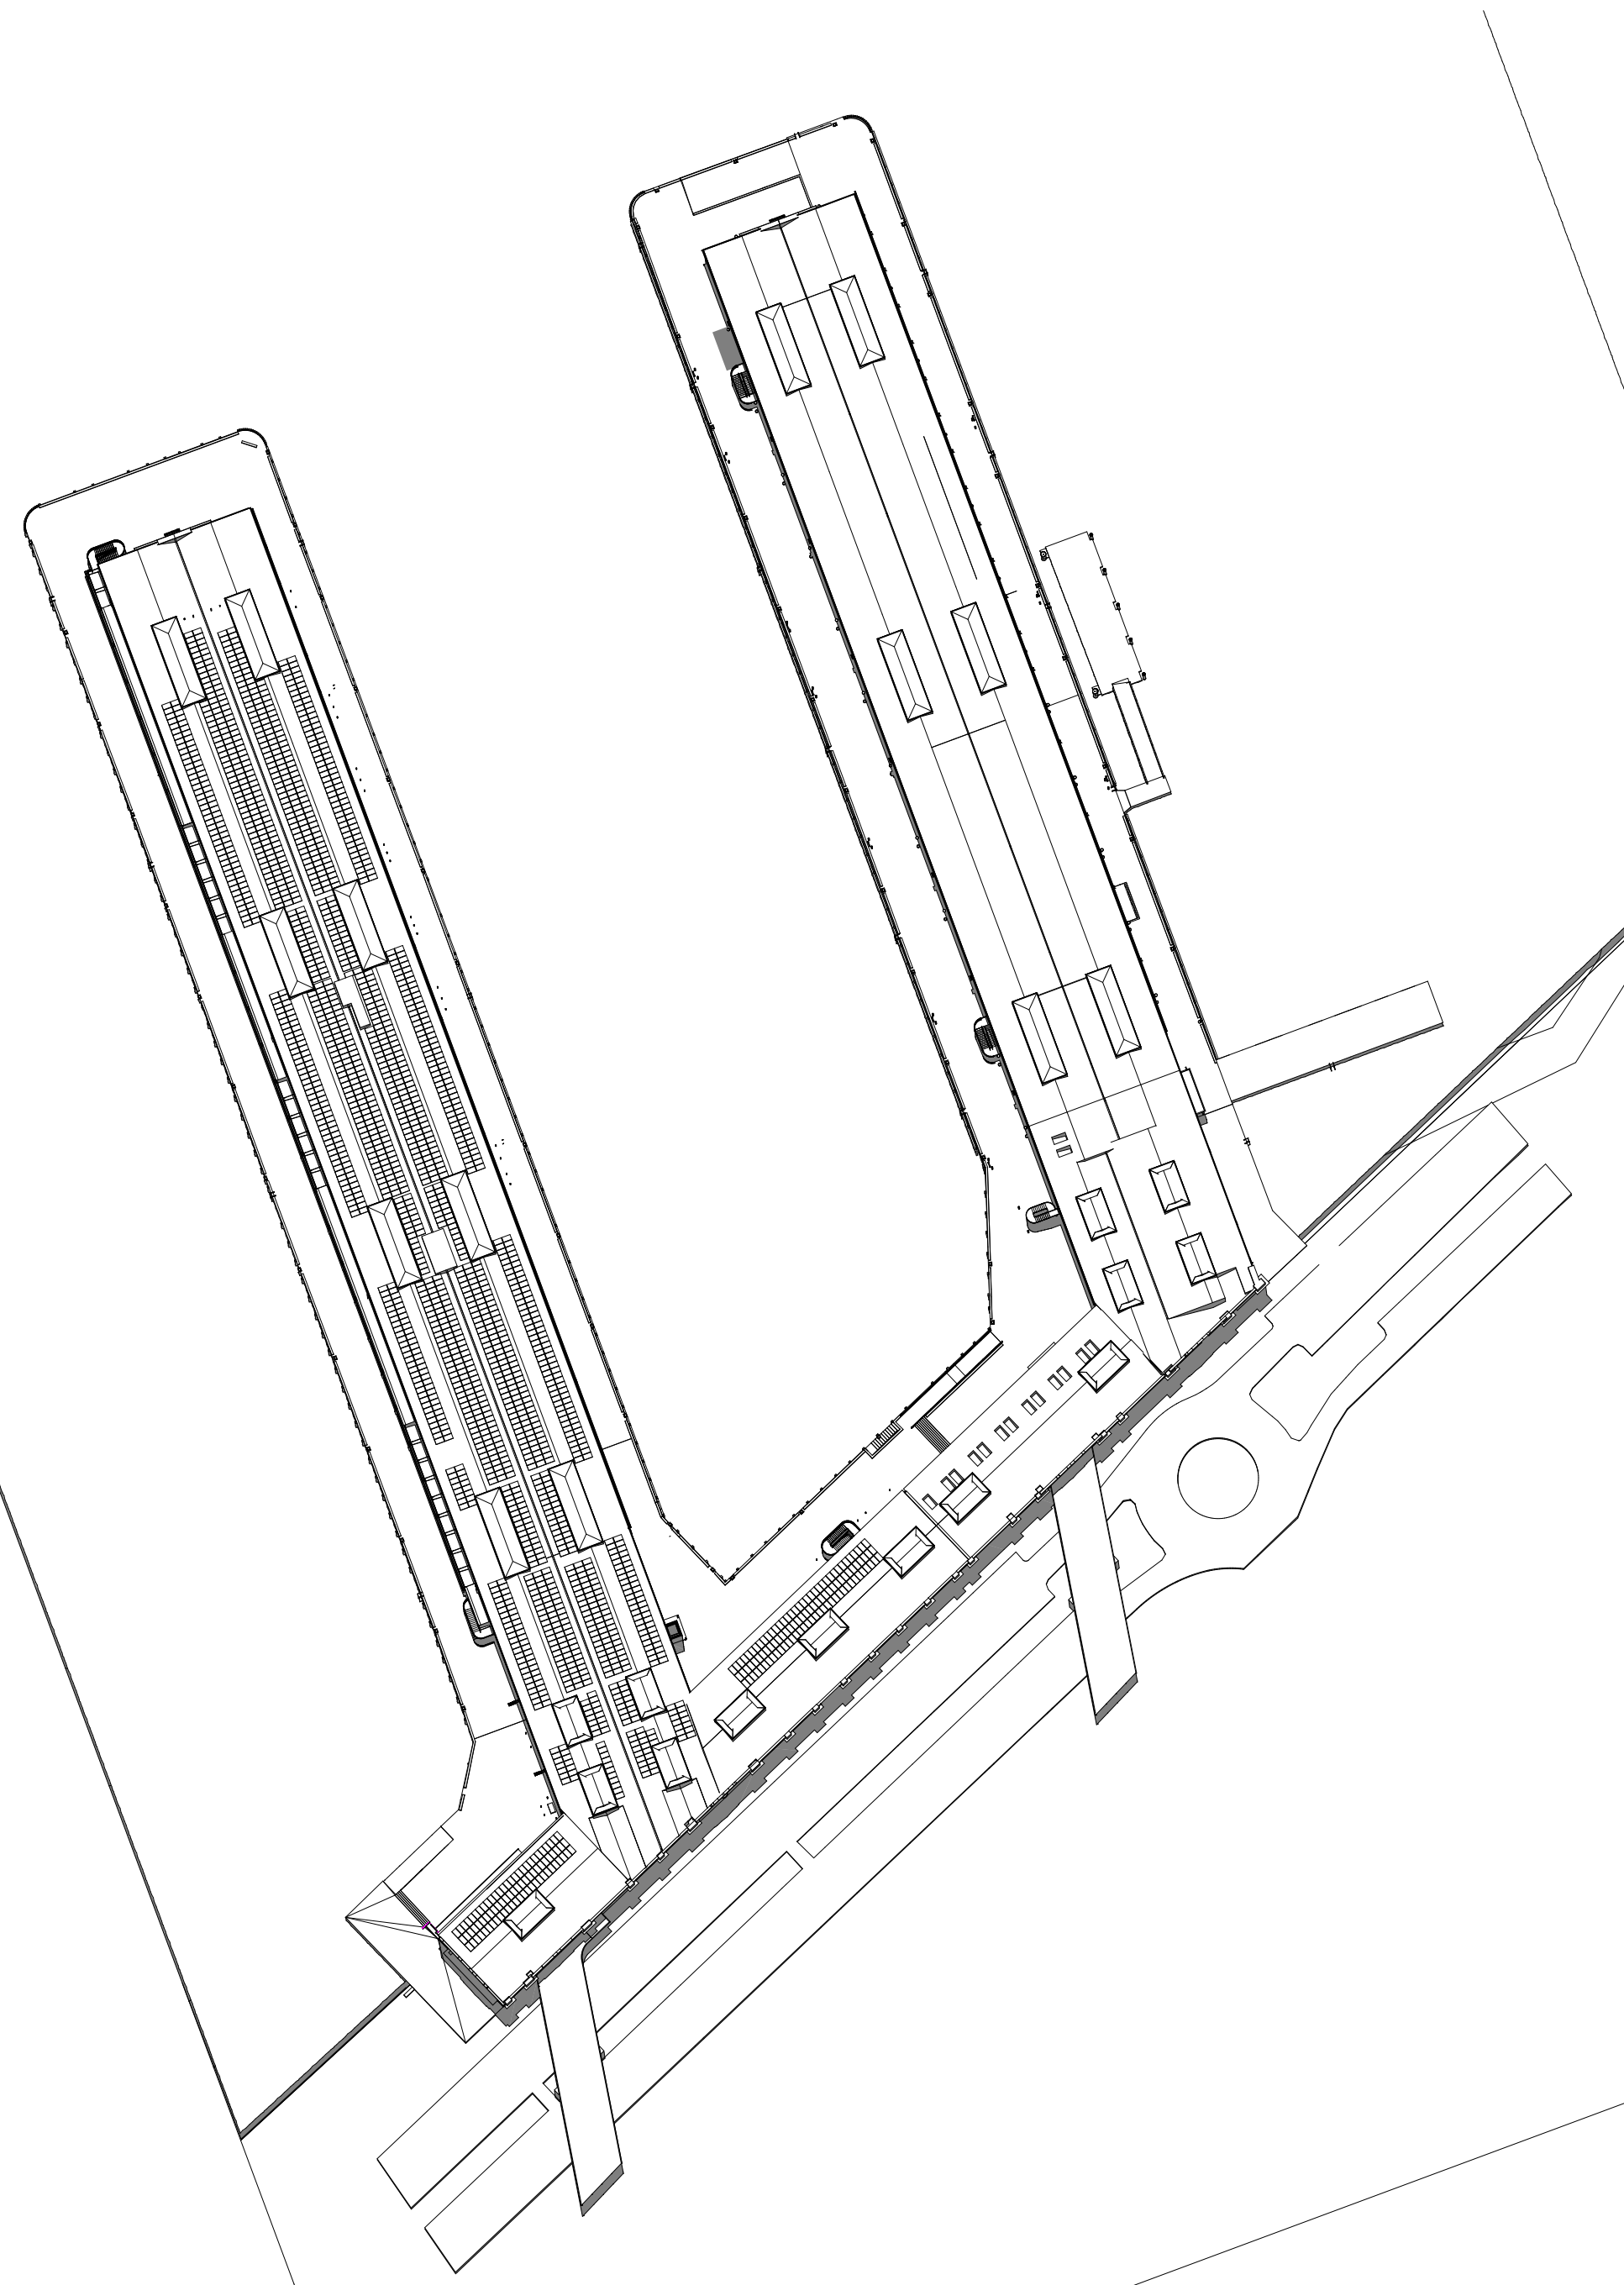


2 21st DEC 1200 EXISTING  
1:1000

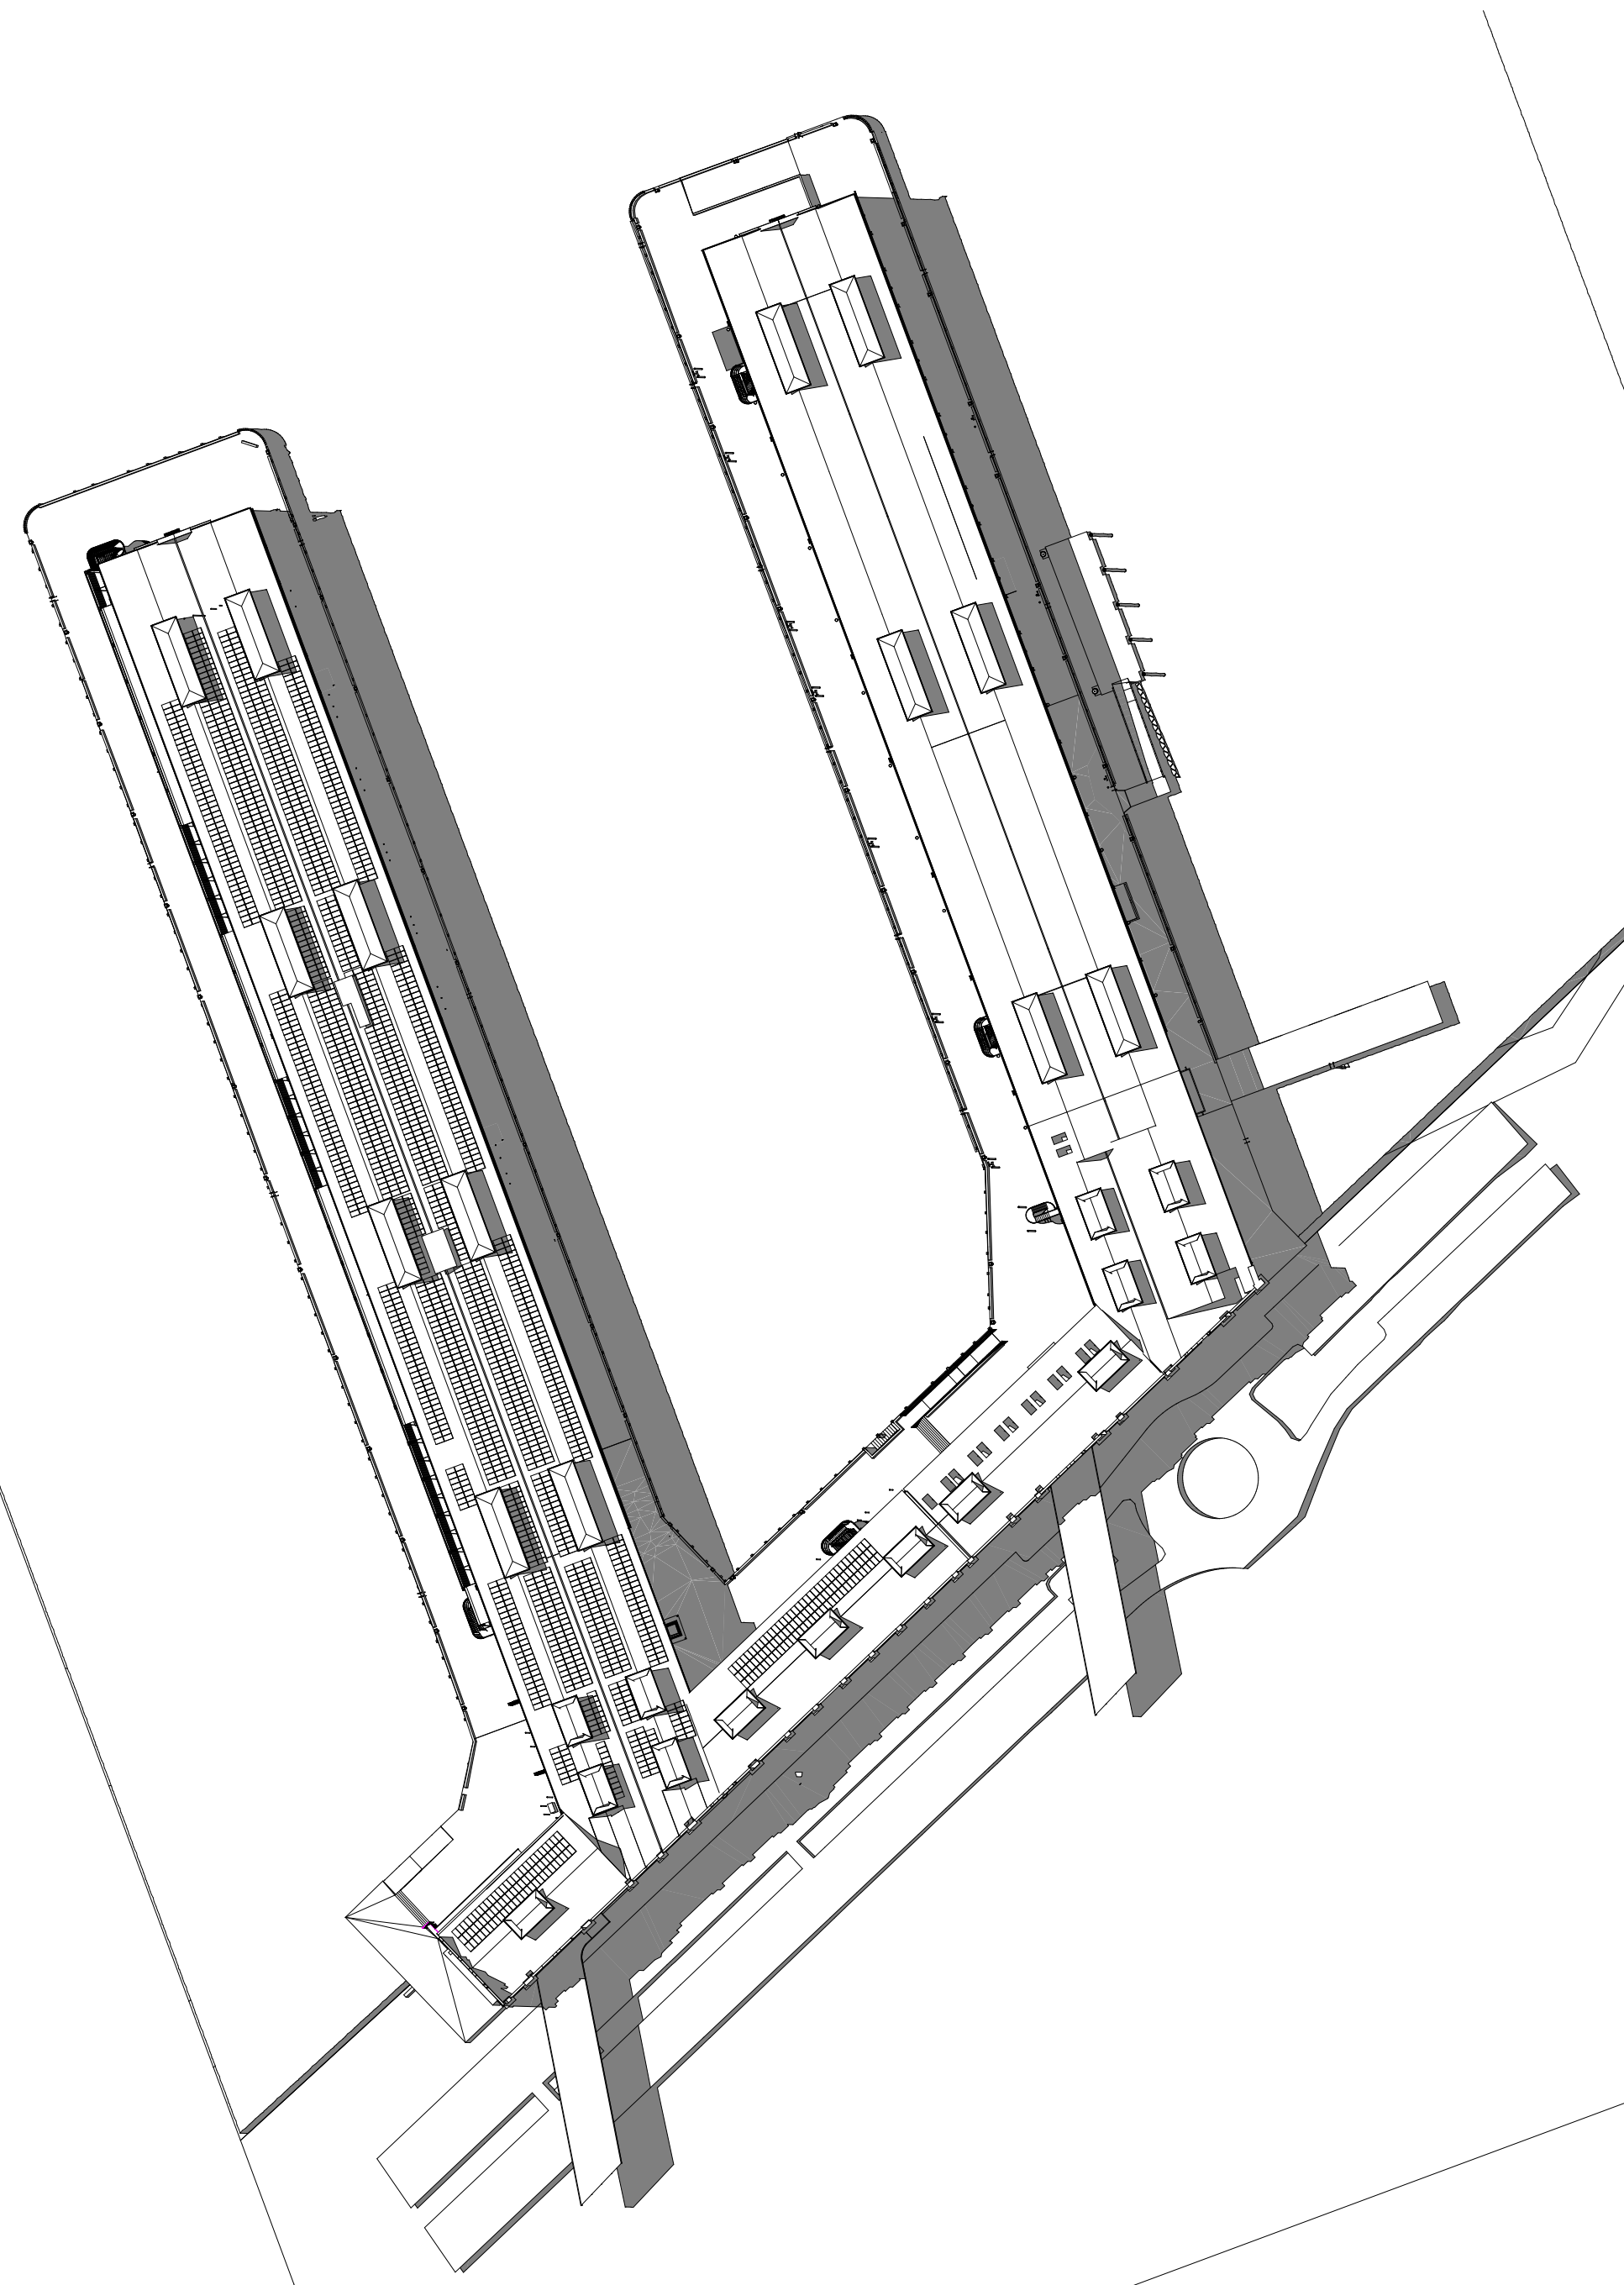


3 21st DEC 1500 EXISTING  
1:1000

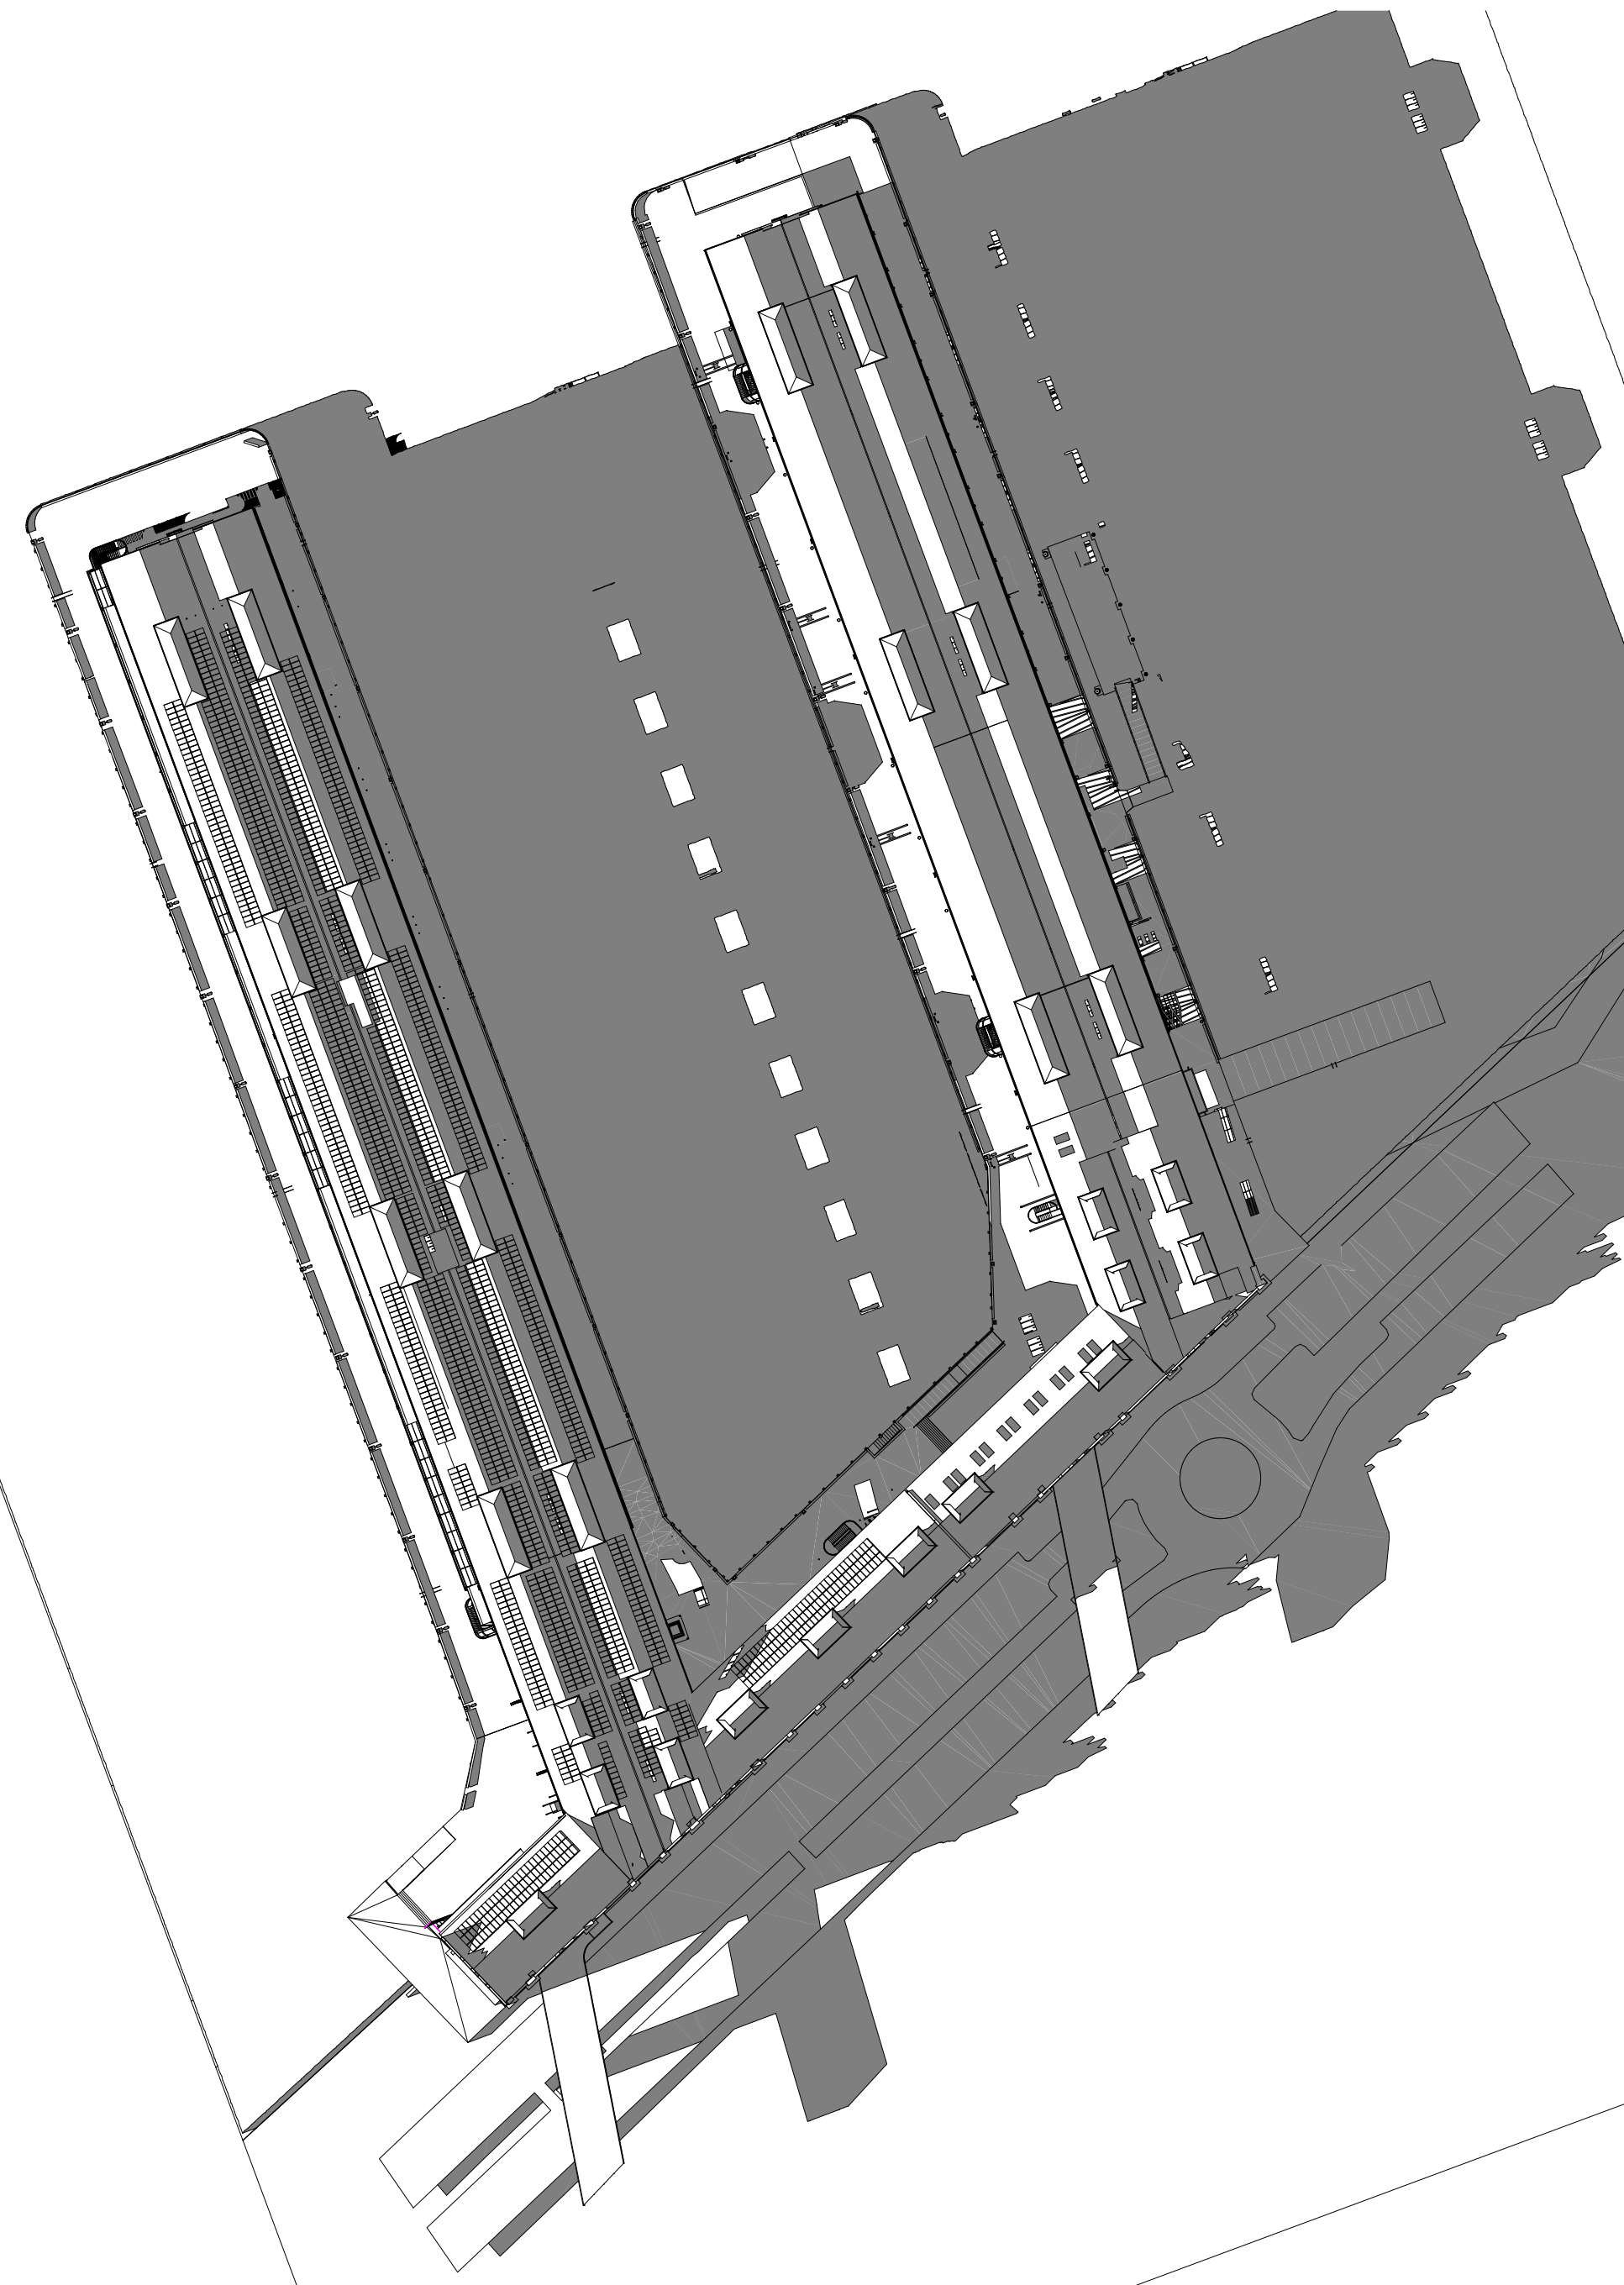


4 21st DEC 1800 EXISTING  
1:1000

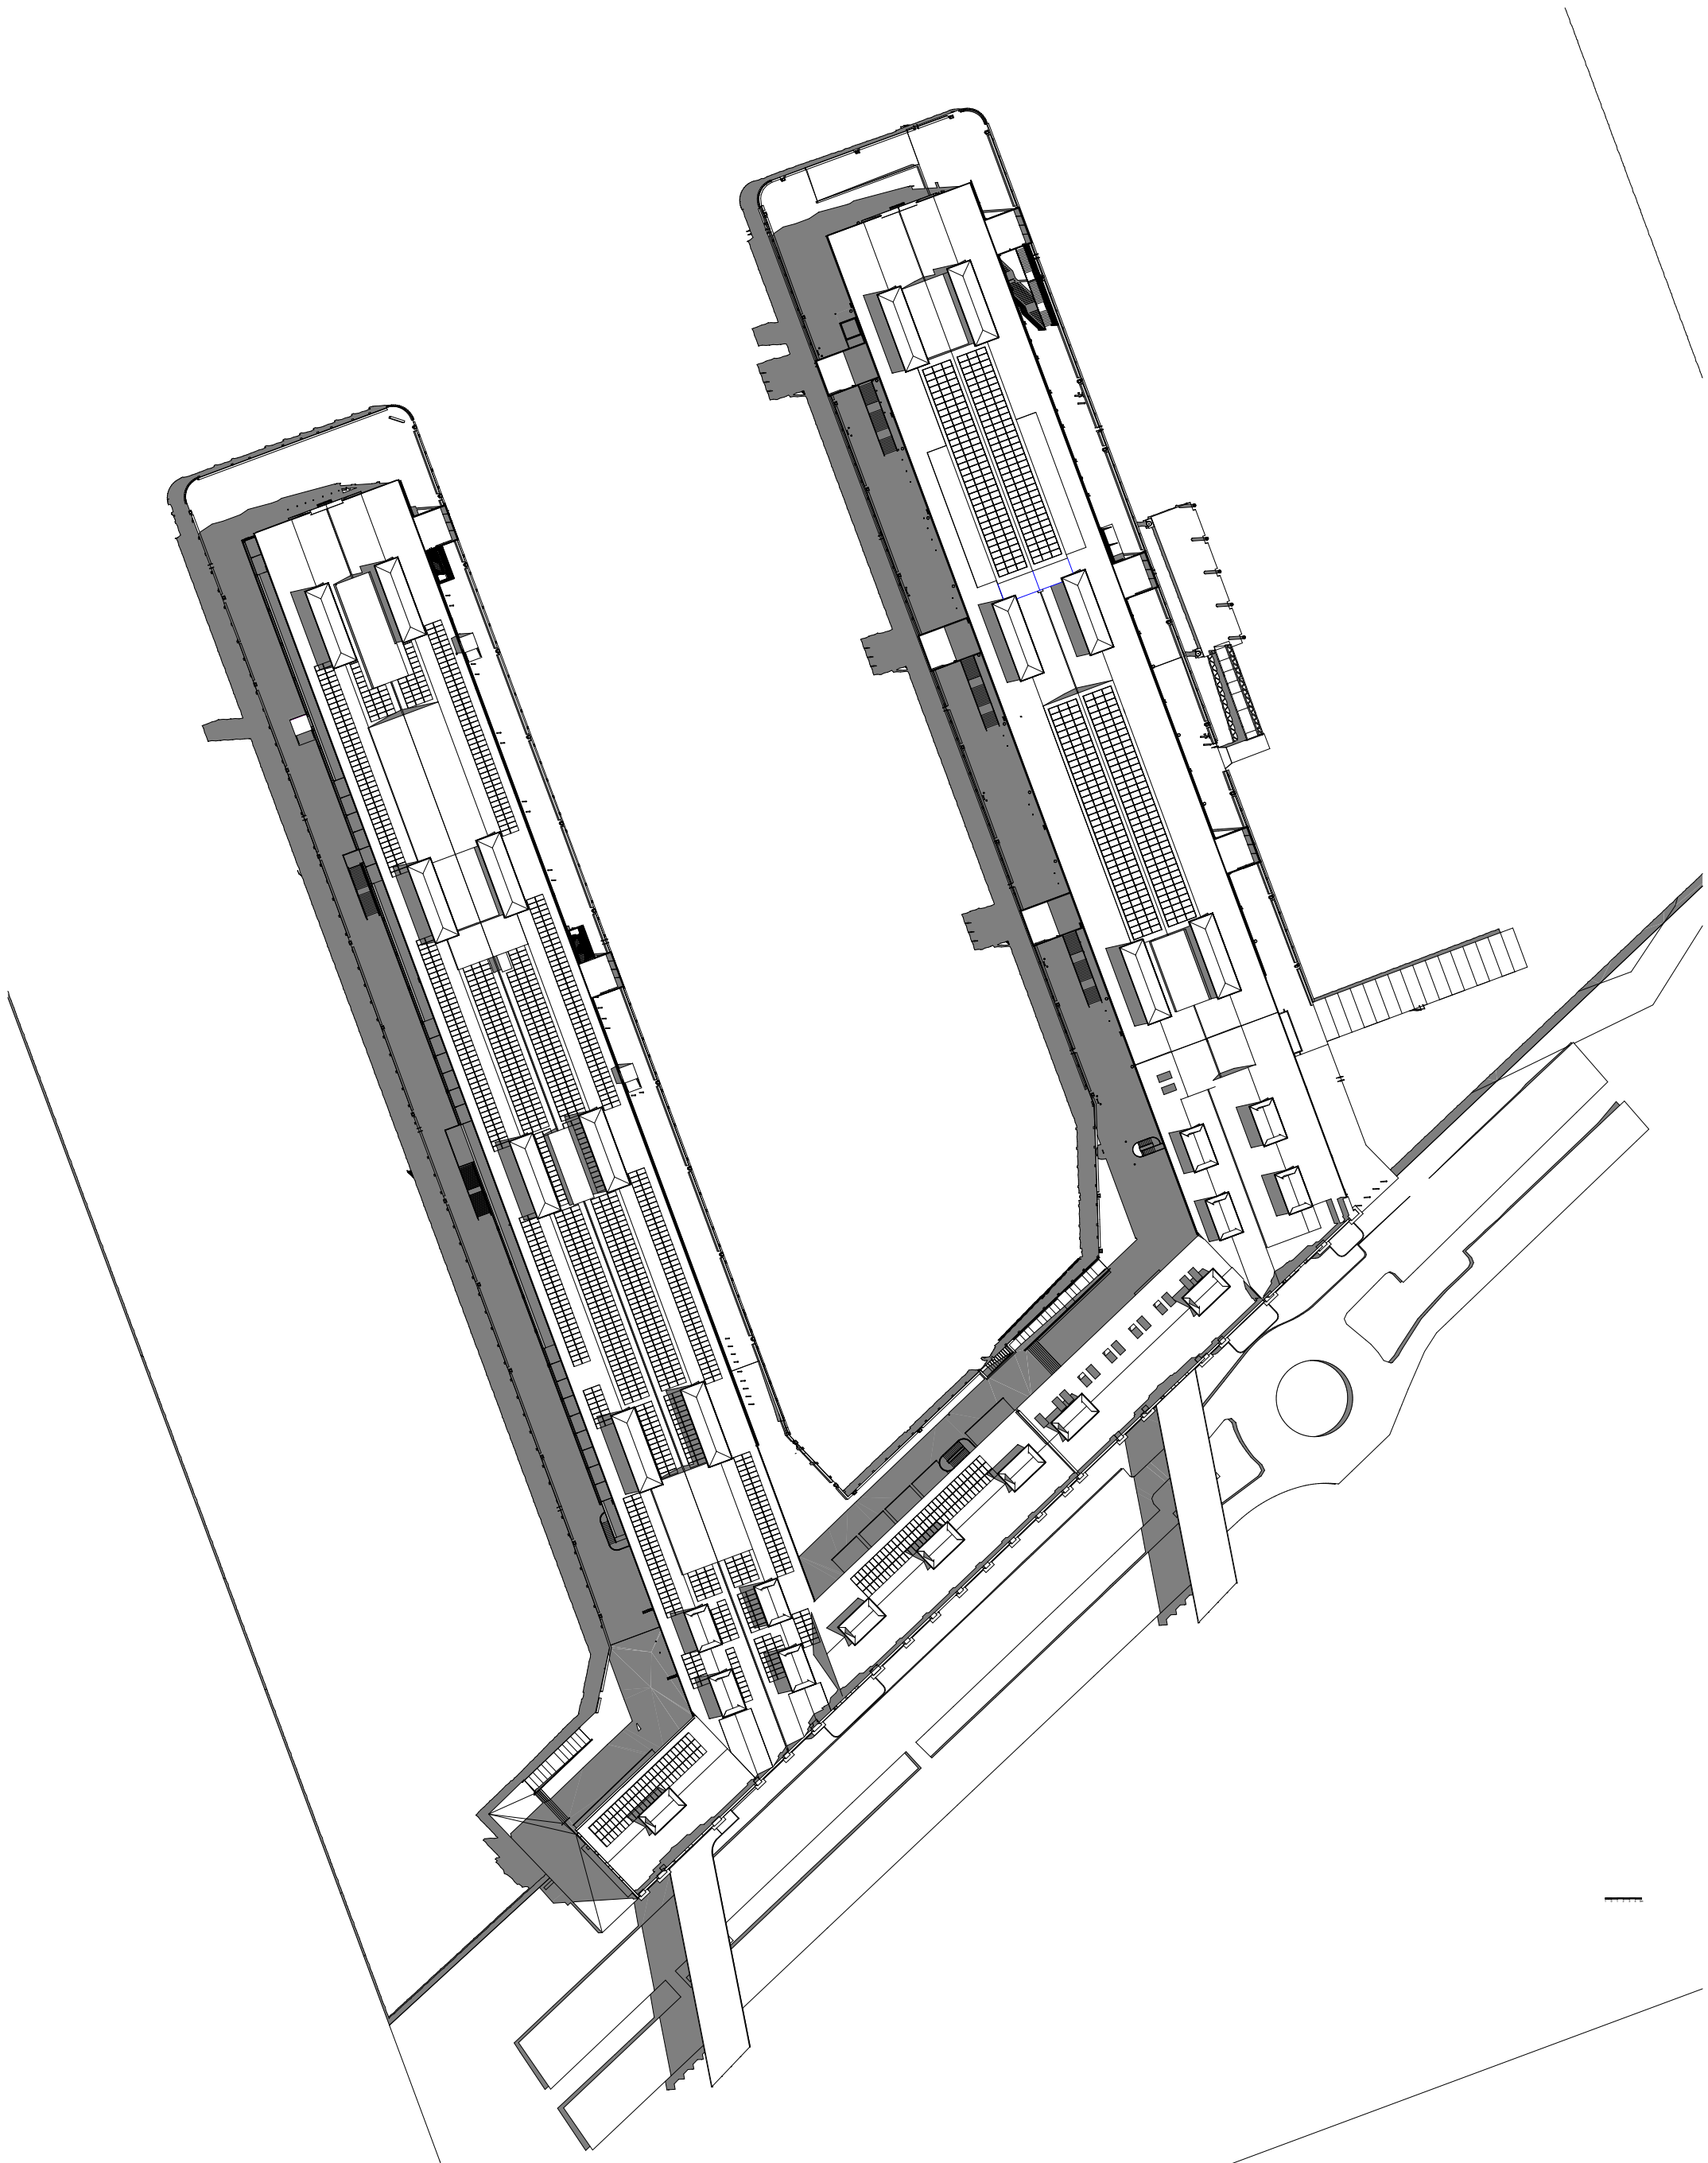


5 21st DEC 0900 PROPOSED  
1:1000

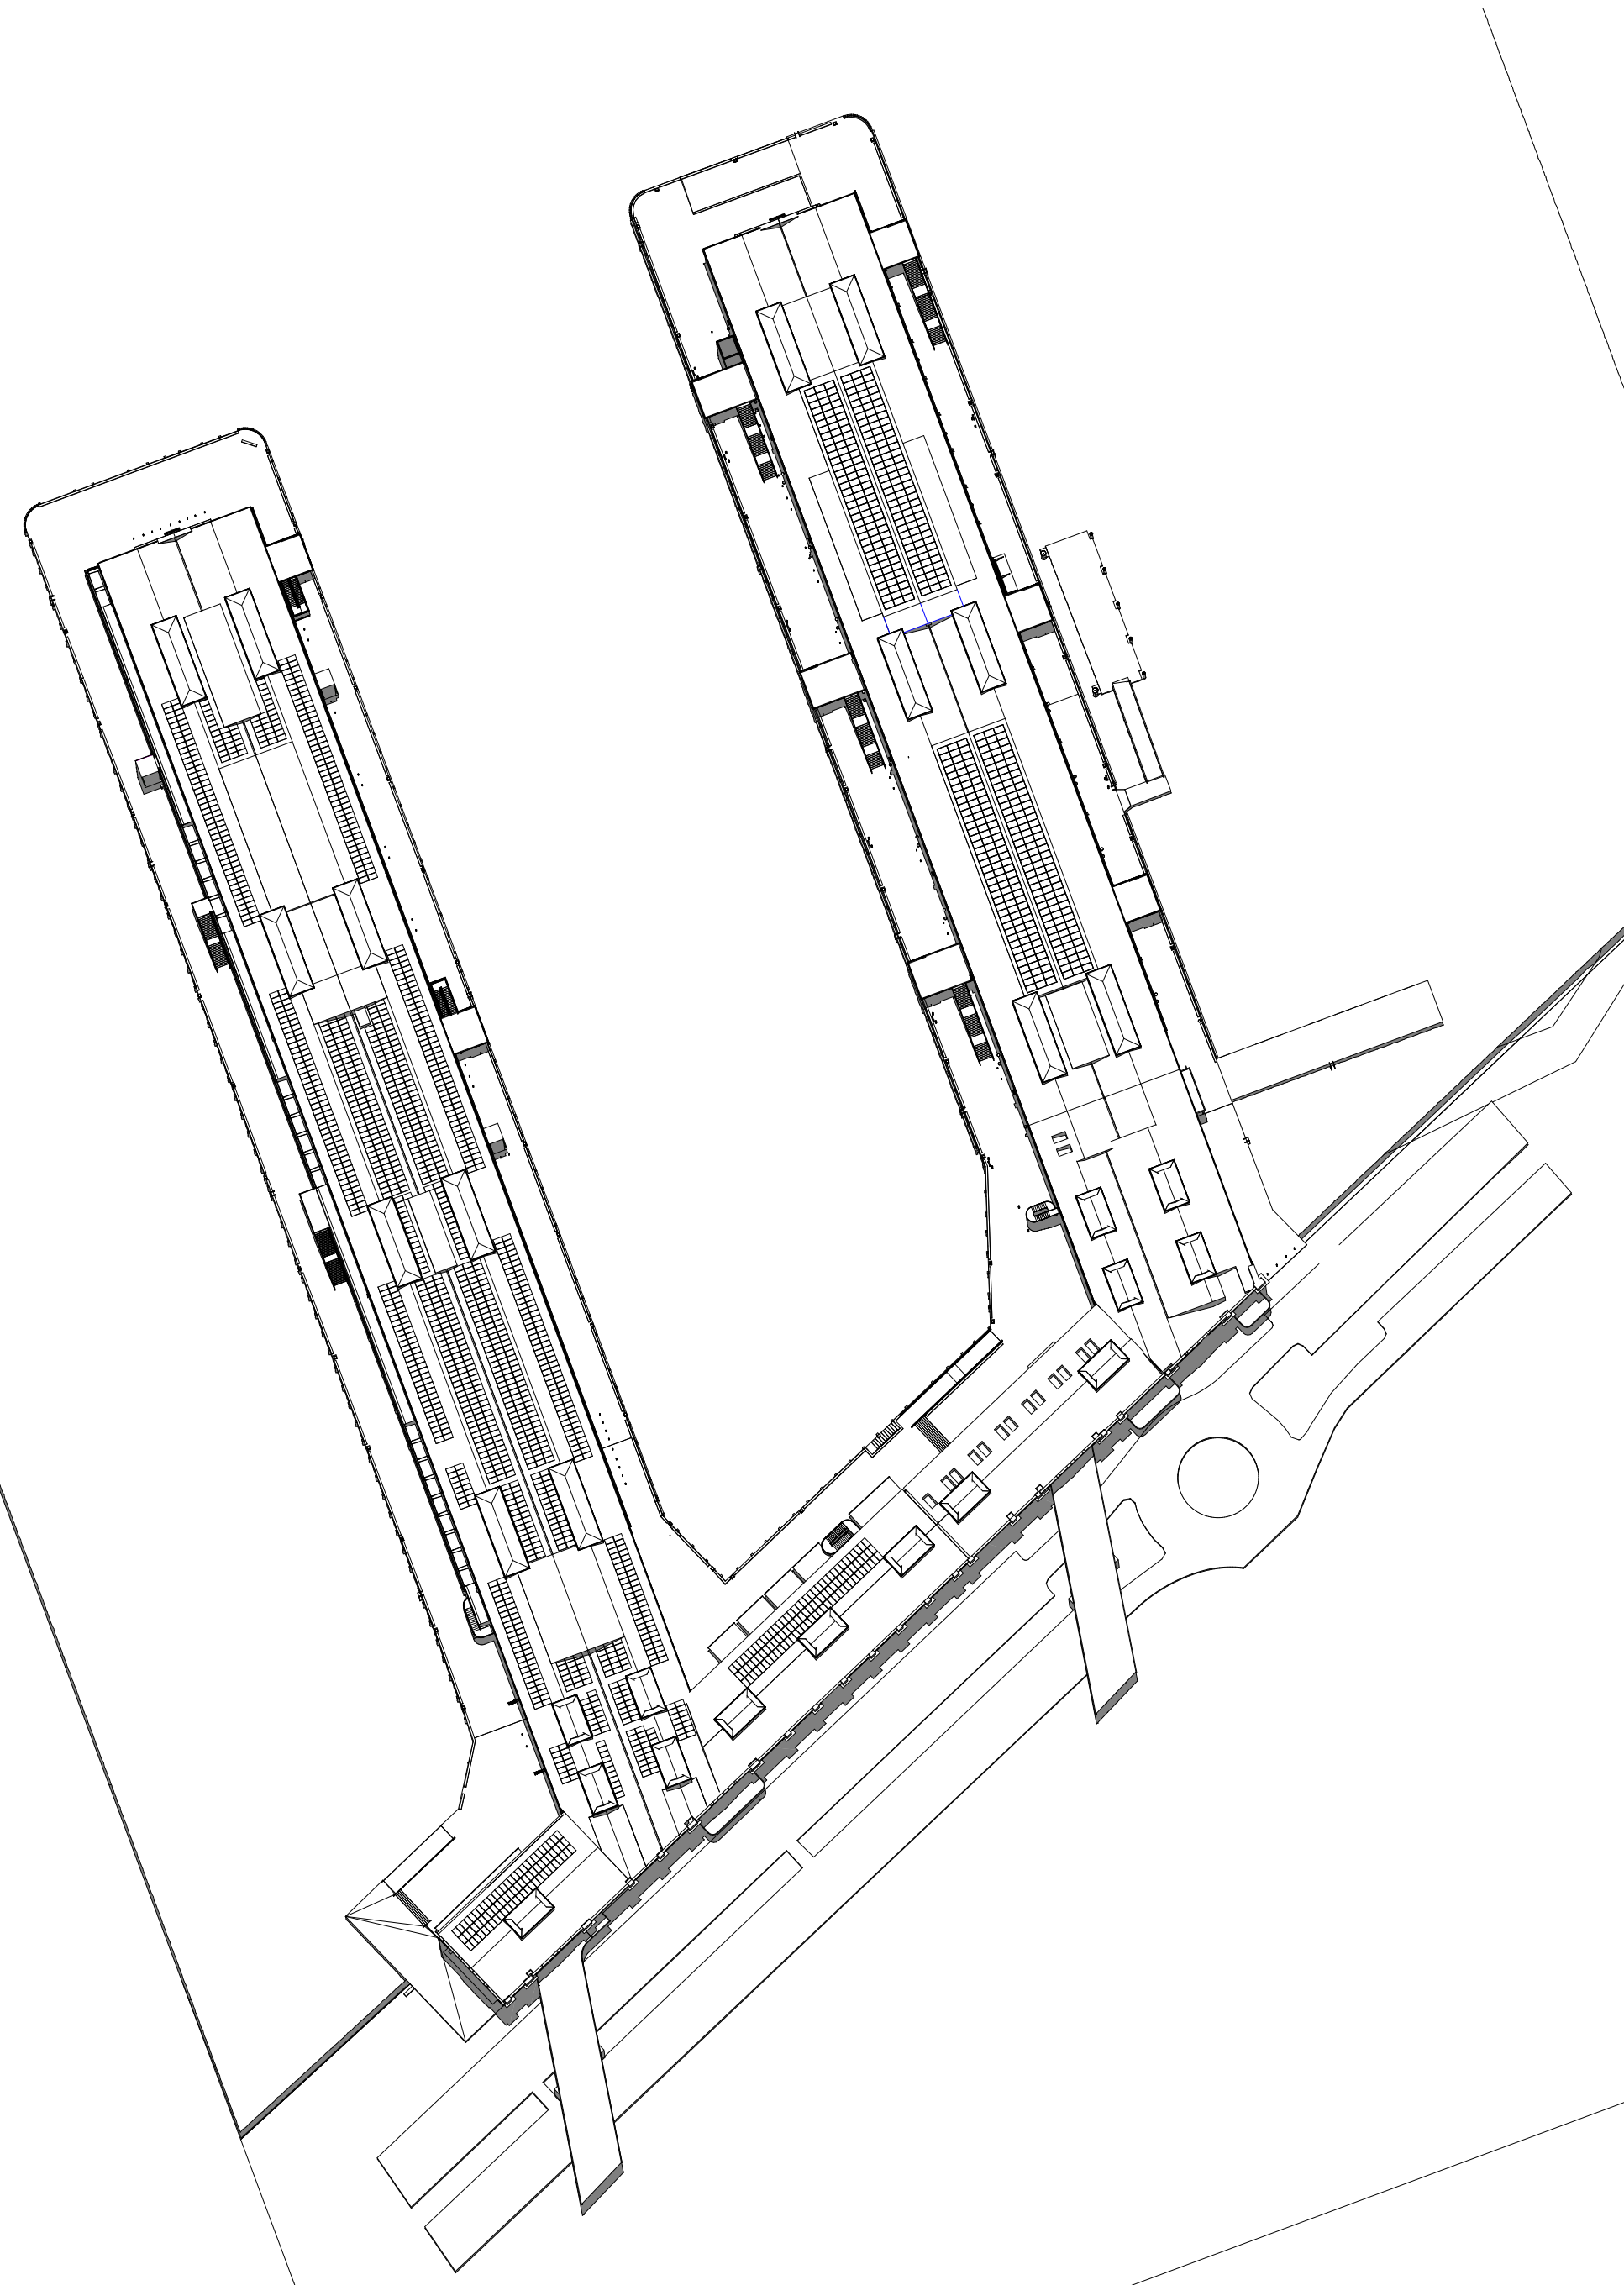

6 21st DEC 1200 PROPOSED  
1:1000

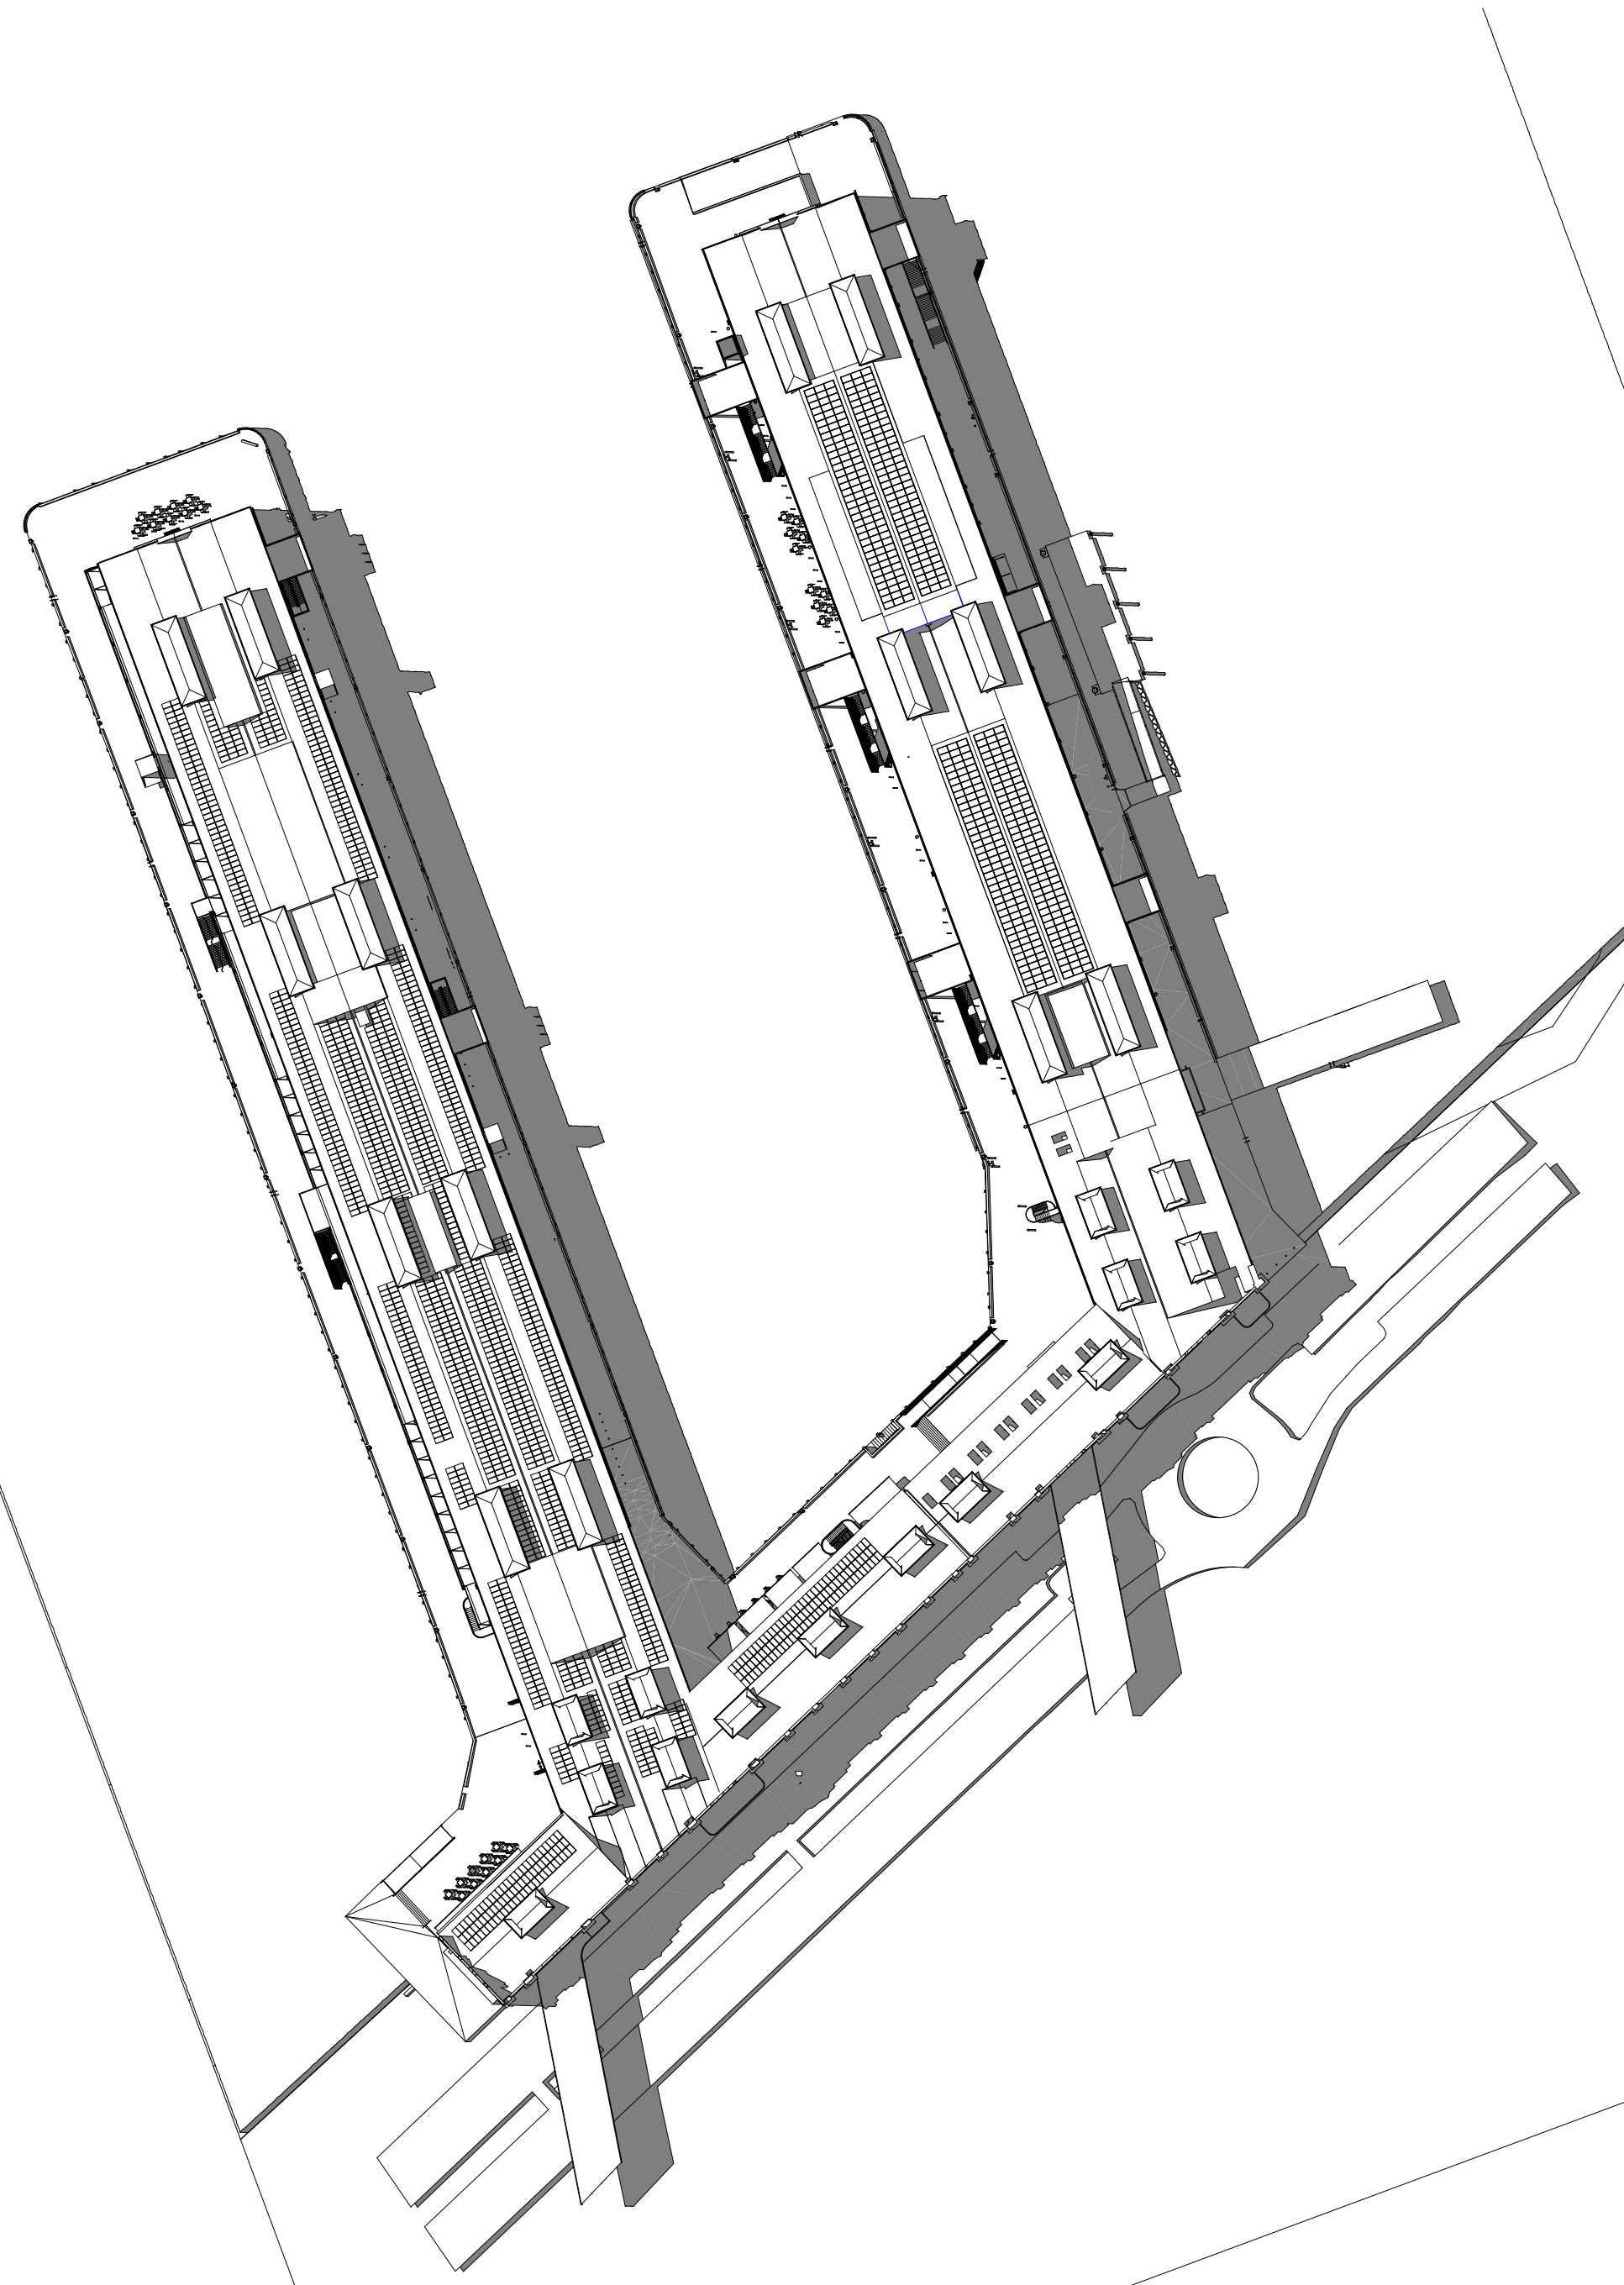

7 21st DEC 1500 PROPOSED  
1:1000

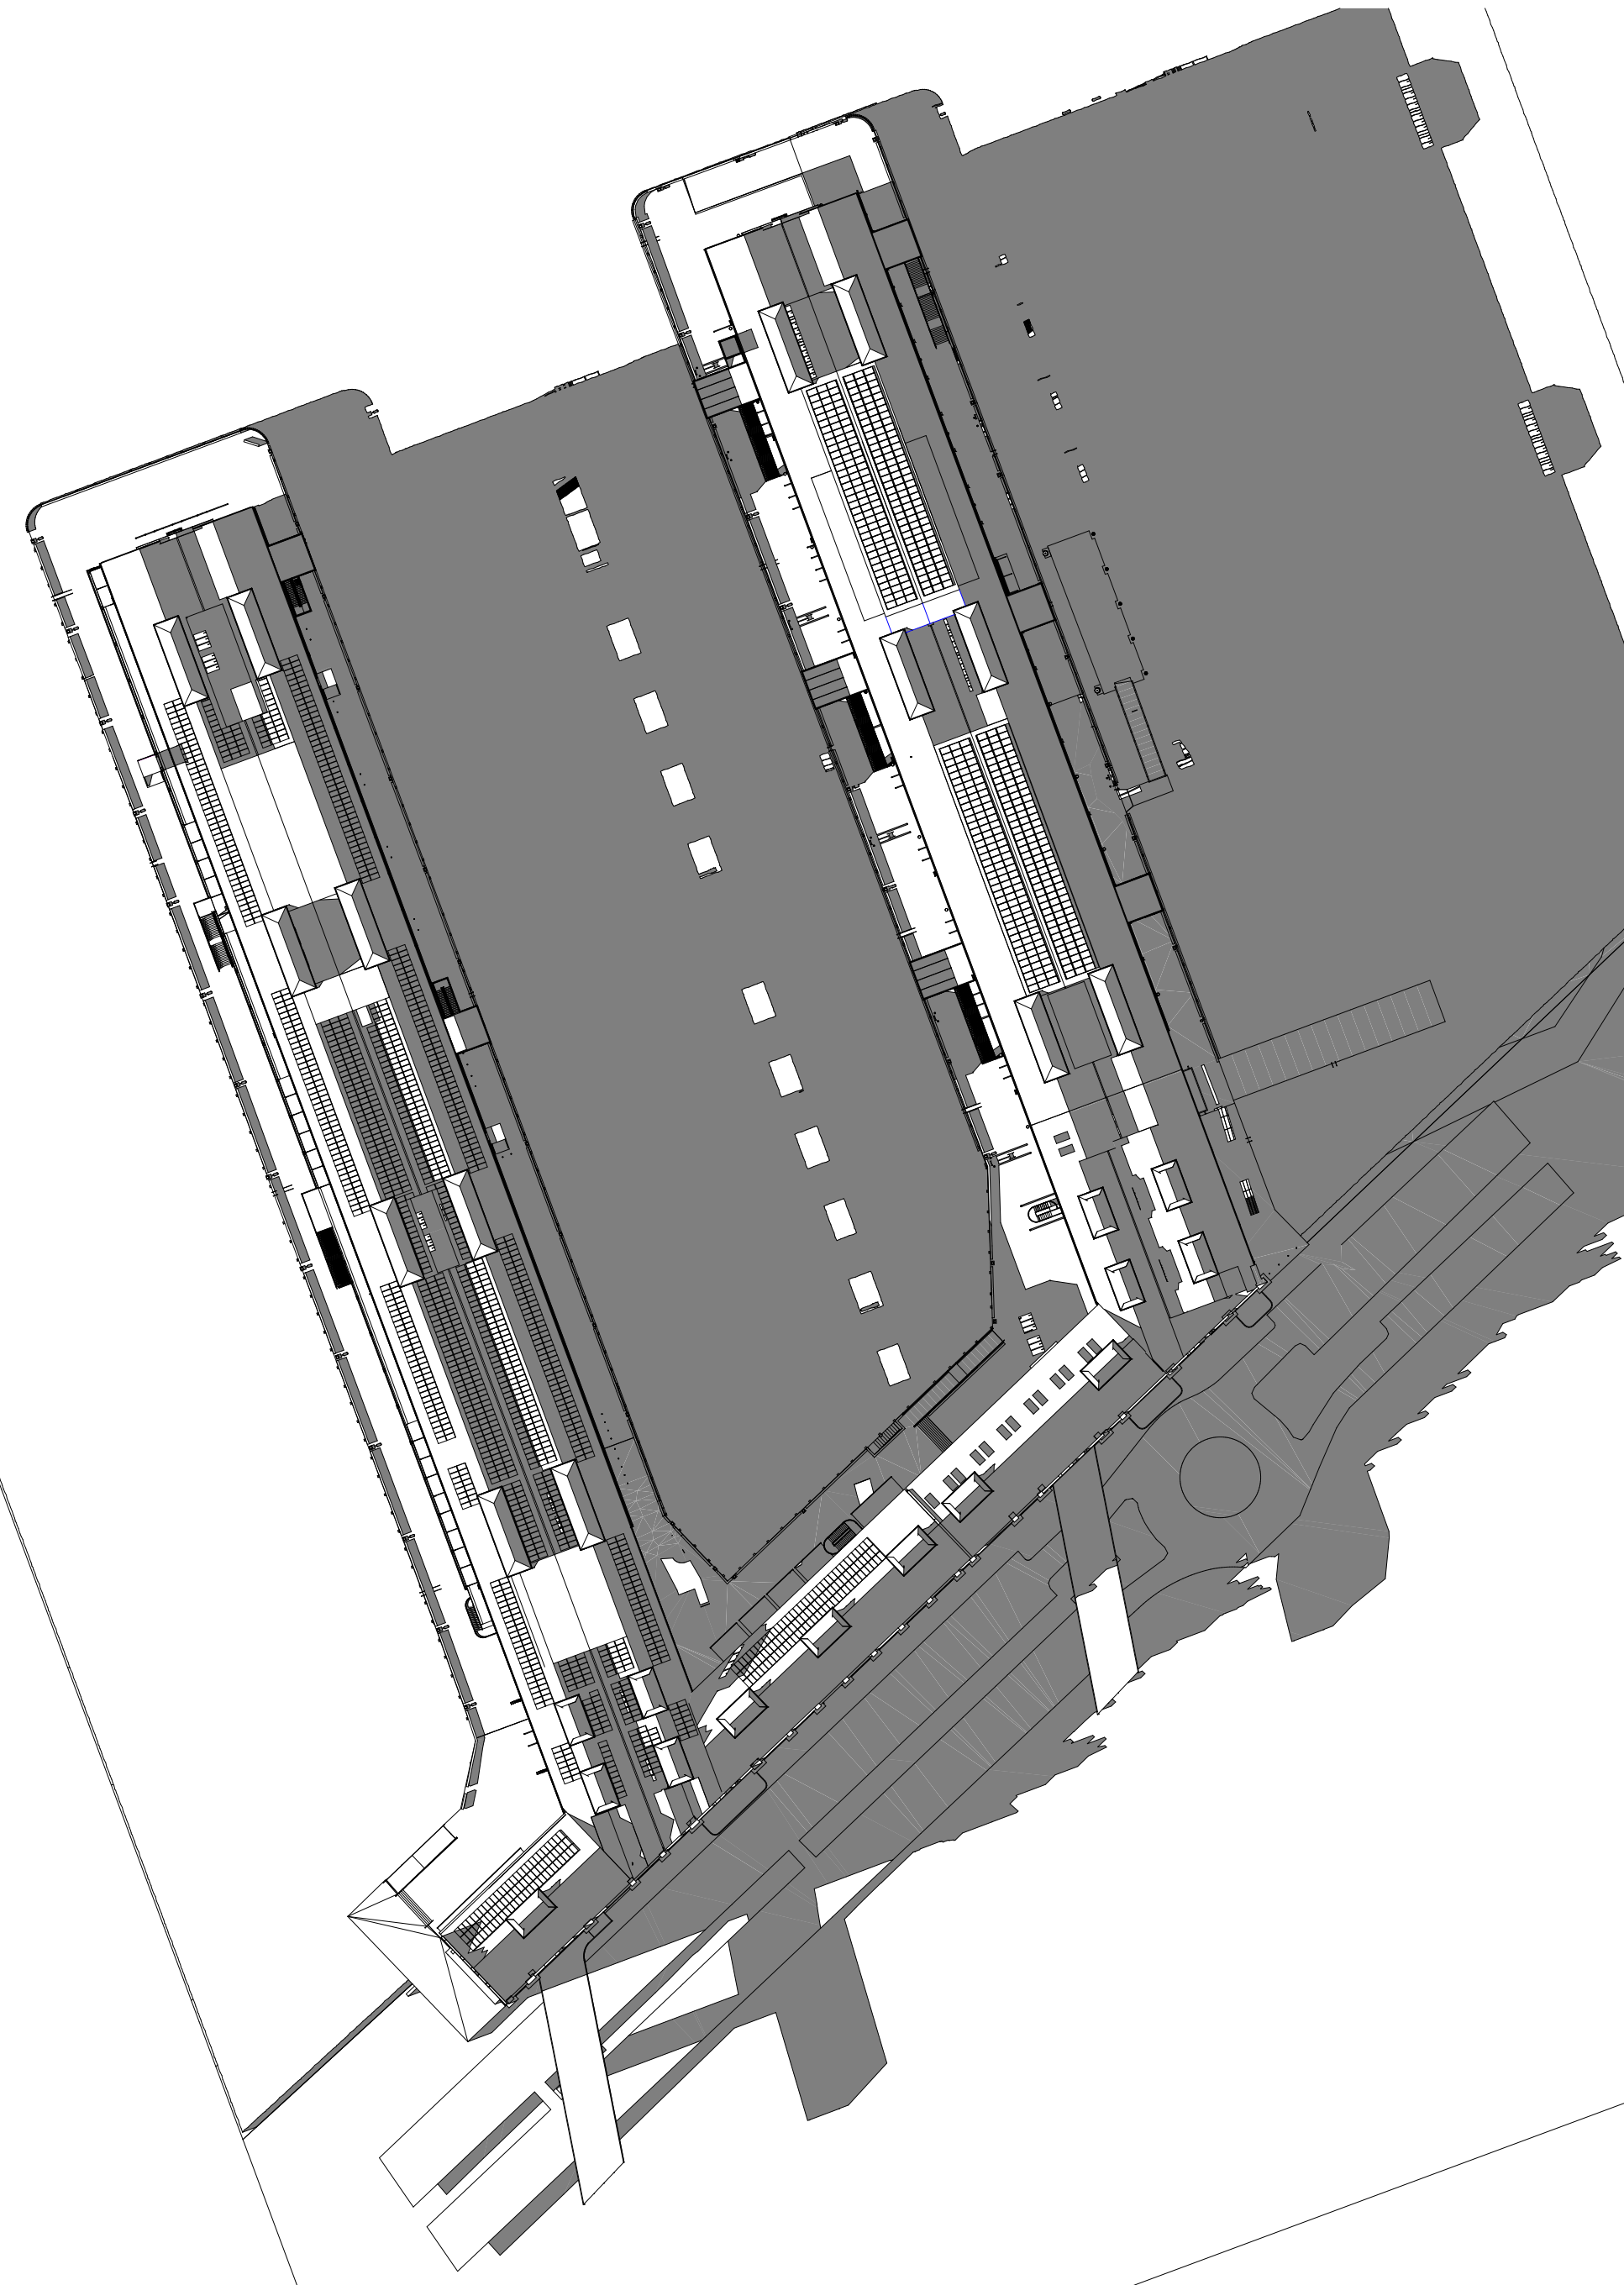

8 21st DEC 1800 PROPOSED  
1:1000

|                  |          
|------------------|----------|---------------------------|---|---|--------------------------------------------------------------------------------|---|---------------------------------------------------------------------------------|--------------------------------------------------------------------------------------------|---------------------------------------------------------------------------|--------------------------------------------------------------------------------------|-------------------------------------------------------------------------------------------------|-----------------------------------------------------------------------------------------|------------------------------------------|------|---|---------------------------------------------------------------------------|---|---------------------------------------------------------------------------|------------------------------------------------------------------------------|
| DATE<br>19/07/17 | REV<br>A | NOTES<br>ISSUED FOR SEARs | NOTES:<br>Do not scale off drawings. Use figured dimensions only. Report any discrepancies to the architect. These designs, plans, specifications and the copyright therein are the property of Tonkin Zulaikha Greer Architects Pty Ltd. and must not be reproduced or copied wholly or in part without written permission of Tonkin Zulaikha Greer Architects Pty Ltd. | ACCESS CONSULTANT<br>Accessibility Solutions<br>ARUP<br>Phone: 9557 1940<br>Email: nsw.access@arup.com              | ACOUSTIC ENGINEER<br>ARUP<br>Phone: 9320 9308<br>Email: noa.boulter@arup.com   | BCA CONSULTANT<br>Blackett Miquery & Associates<br>ARUP<br>Phone: 9271 7777<br>Email: bsa@blackettmiquery.com.au | PROGRAMME MANAGEMENT<br>ARUP<br>Phone: 9557 8896<br>Email: helen.brown@arup.com | ELECTRICAL ENGINEER<br>Cadence<br>ARUP<br>Phone: 9320 9928<br>Email: jared@cadencearup.com | ESD CONSULTANT<br>ARUP<br>Phone: 9320 9480<br>Email: tina.coffey@arup.com | WASTE CONSULTANT<br>ARUP<br>Phone: 9320 9272<br>Email: helen.coffey@arup.com         | MARINE ECOLOGIST<br>Jacobs<br>ARUP<br>Phone: 9557 1077<br>Email: marie.jacobson@jacobs.com      | LEGEND<br>STC50 internal tenancy works<br>subject of separate SSDA<br>Not part of scope | Existing<br>To be demolished<br>New work | SSDA | CLIENT:<br>Create NSW<br>NSW<br>Create NSW<br>Arts, Screen & Culture<br>DELIVERY AGENCY:<br>INFRASTRUCTURE NSW<br>Phone: 8016 0157<br>Email: sam.kartambis@infrastructure.nsw.gov.au | PROJECT:<br>WALSH BAY ARTS AND<br>CULTURAL PRECINCT<br>PROJECT NO.: 16005 | ARCHITECT<br>TONKIN ZULAIKHA GREER ARCHITECTS<br>117 Reservoir Street<br>ABN: 4602722340<br>P: (02) 9215 4900<br>F: (02) 9215 4901<br>EMAIL: info@tbg.com.au<br>WEB: www.tbg.com.au | DRAWING TITLE<br>SHADOW DIAGRAM SUMMER<br>SOLSTICE<br>SCALES<br>1:1000@A0 | DRAWN BY<br>JMU/HGM/KLSB<br>HGM/ABND/TBS<br>CHECKED<br>PT<br>DATE<br>25/9/17 |
|                  |          |                           |   | HERITAGE CONSULTANT<br>Tregenna & Tregenna<br>ARUP<br>Phone: 9321 3290<br>Email: tregenna@tregennaarchitects.com.au | HYDRAULIC ENGINEER<br>ARUP<br>Phone: 9320 9304<br>Email: sean.stevens@arup.com | LANDSCAPE ARCHITECT<br>ARUP<br>Phone: 9577 3853<br>Email: roos.vash@tregennaarchitects.com.au                    | MECHANICAL ENGINEER<br>ARUP<br>Phone: 9320 9602<br>Email: diane.dolan@arup.com  | STRUCTURAL/CIVIL/FACADES<br>ITW<br>ARUP<br>Phone: 9439 7288<br>Email: gert.kla@itw.com.au  | SURVEYOR<br>URS<br>ARUP<br>Phone: 9385 7336<br>Email: gerald@urs.com      | SPECIALIST LIGHTING ENGINEER<br>ARUP<br>Phone: 9320 9272<br>Email: Tim.Carl@arup.com | CONSTRUCTION PROGRAMMING<br>Cadence<br>ARUP<br>Phone: 9557 8896<br>Email: jared@cadencearup.com |                                                                                         |                                          |      |   |                                                                           | PHASE<br>FOR APPROVAL   | DRAWING NO<br>A-401                                                       | REV<br>A                                                                     |