


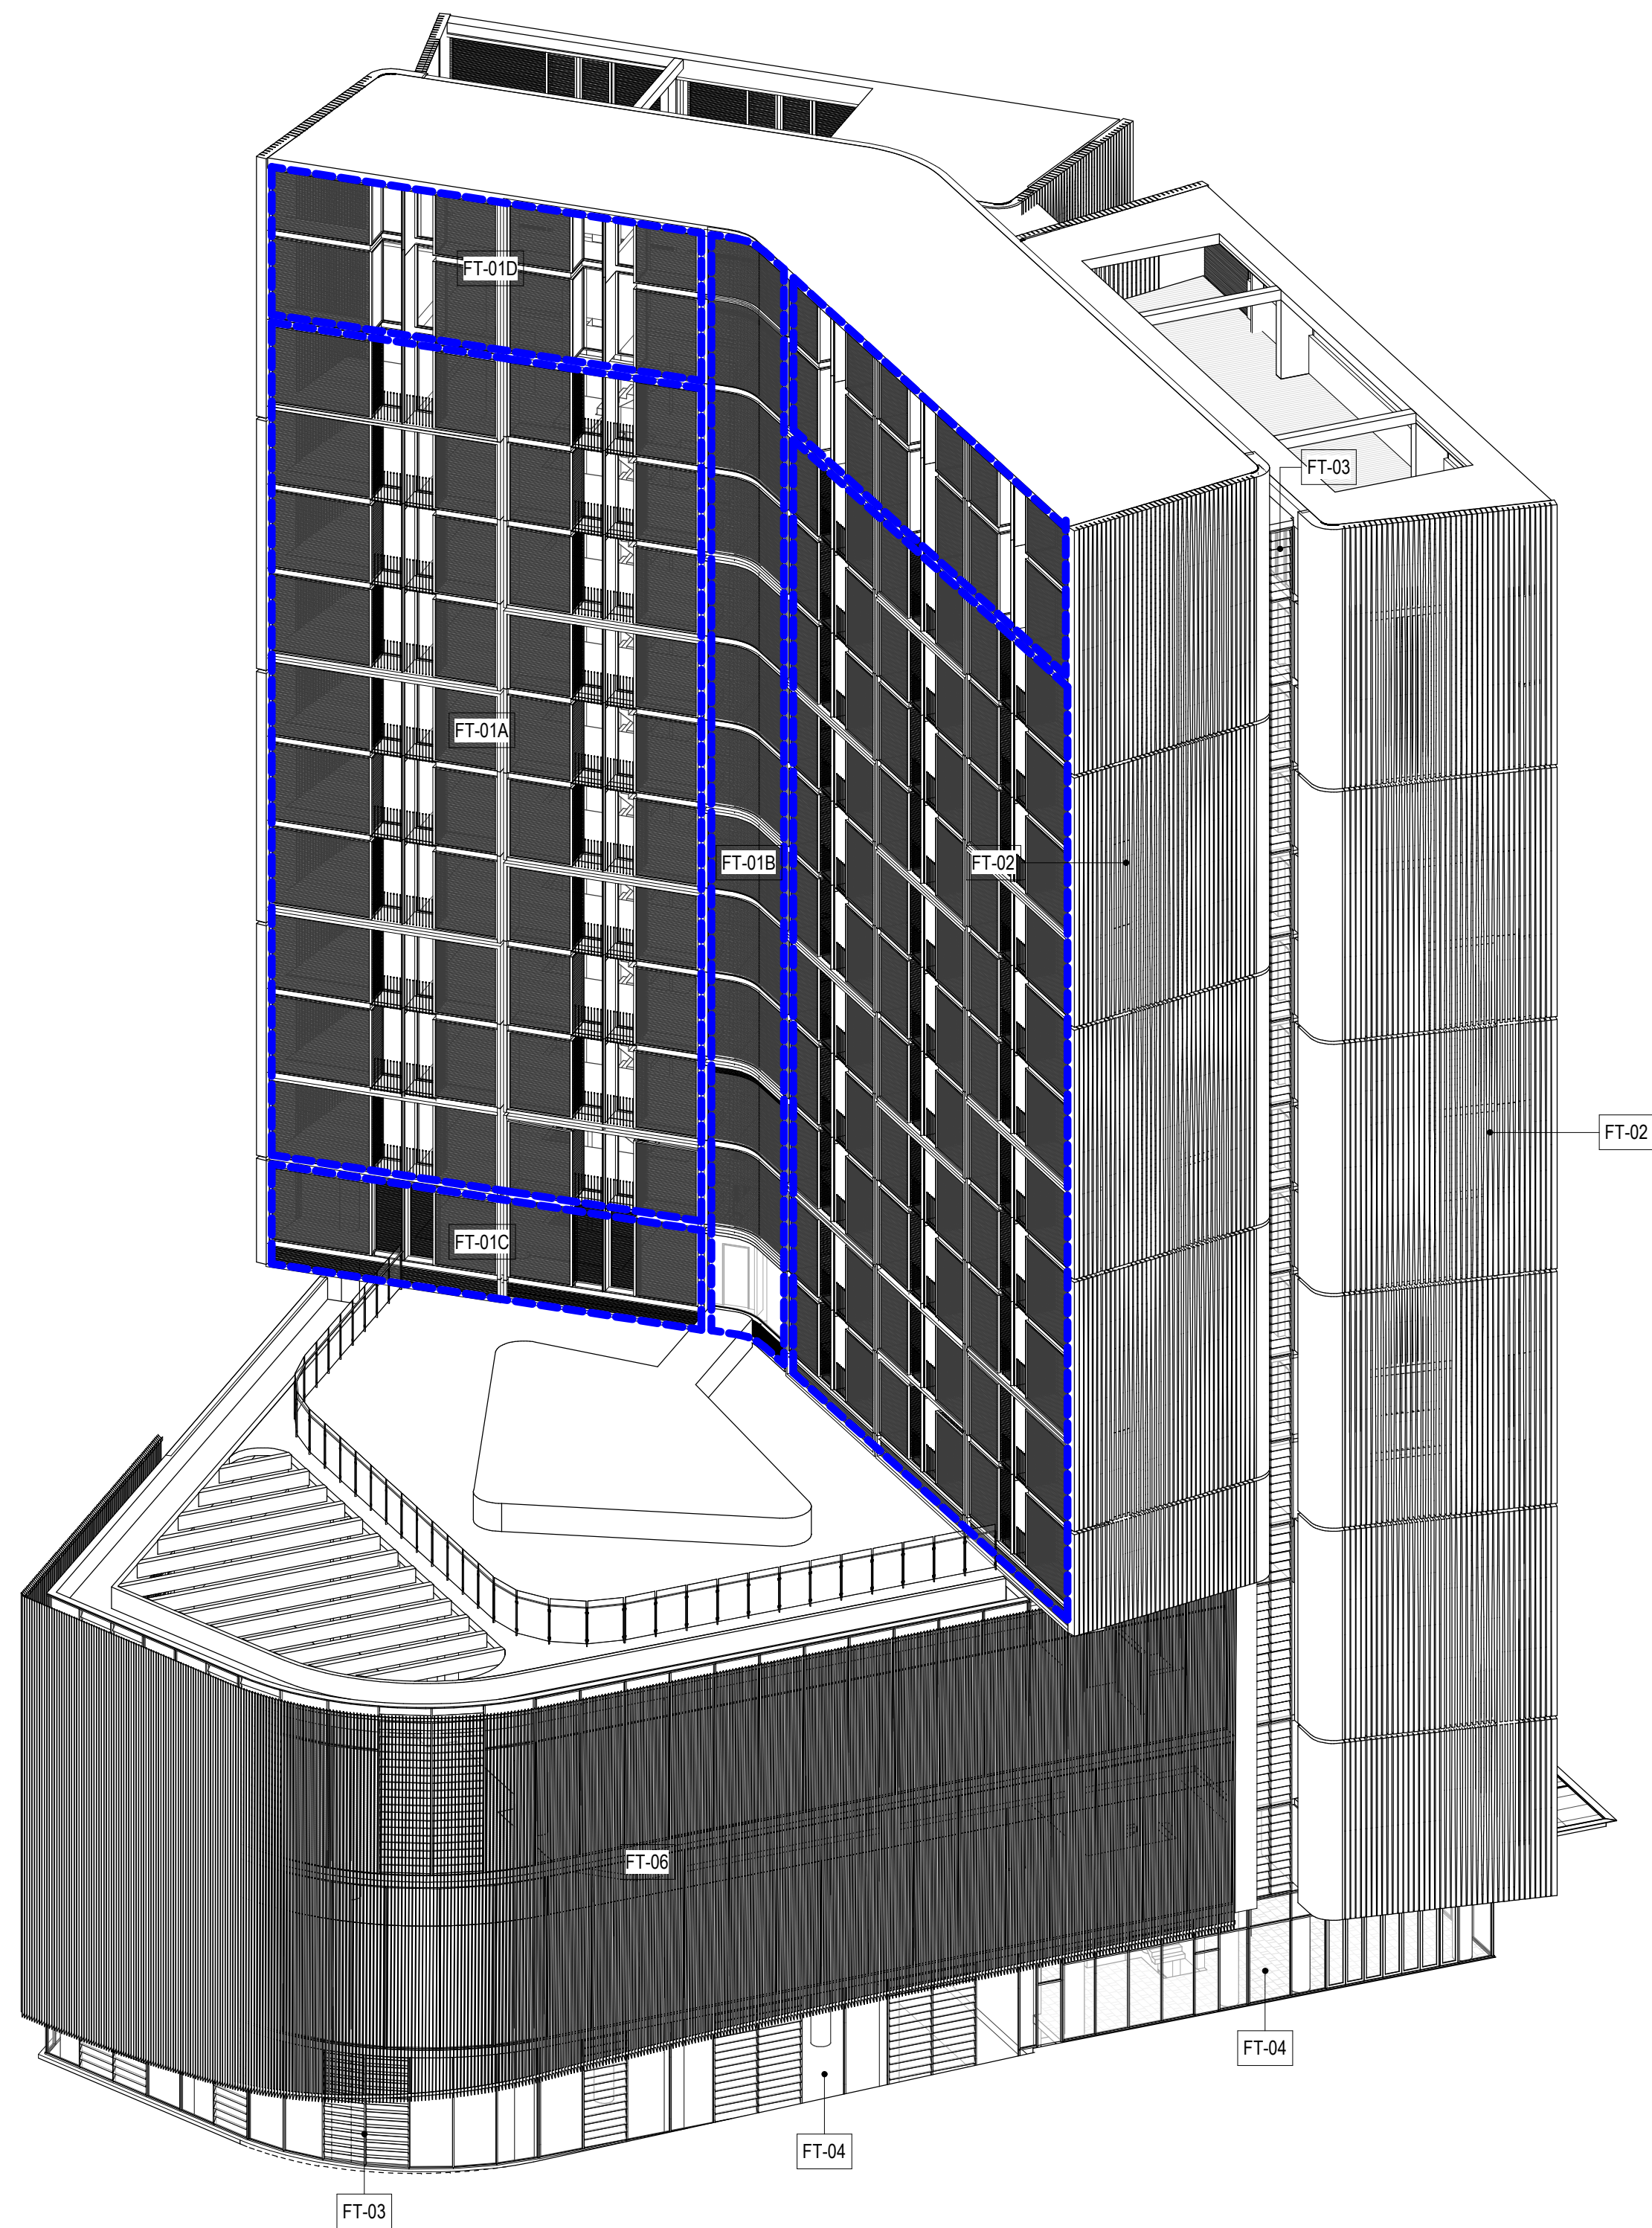

1 ENVELOPE - FROM NORTHERN ACCESS RD



2 ENVELOPE - FROM O'CONNELL ST

FACADE TYPES LEGEND

----- DENOTES AREA OF FACADE TYPE

- FT-01A**
Hotel Commercial DGU glazed facade module with operable glazing, interstitial operable timber louvres, swing door to balcony (Black Framing)
- FT-01B**
Function Commercial DGU facade module with *Function* interstitial operable timber louvres (Black Framing)
- FT-01C**
Plant Glazed facade module with integrated timber backing and 50% open area louvre panel (Black Framing)
- FT-01D**
Level 16 Double height commercial DGU facade *Level 16* module with operable glazing, interstitial operable timber louvres (Black Framing)
- FT-02** Profiled concrete panels/blades with high performance glazed curtain wall system aluminium sub framing behind (Black Framing/Polished White)
- FT-03** High performance glazed acoustic louvres with aluminium sub framing (Black Framing)
- FT-04** High performance fixed glazing curtain wall system with aluminium sub framing (Black Framing)
- FT-05** Metal Profile Cladding 50% open area horizontal louvres (Black Framing)
- FT-06** High performance glazed curtain wall system with Vertical Batten External Shading (Red-Brown)
- FT-09** Profiled aluminium sheet cladding (Silver)
- FT-10**
Level 03 Portal Frame with structural glazing enclosure and internal shading/services bulkhead (Black Framing)
- FT-11** Precast concrete panels with exposed aggregate (Polished/White)
- FT-12**
Lower/ Upper Roof Concrete Roof with Topping Screed (White)

AA	FOR SSDA	05.12.2018
REV	DESCRIPTION	DATE

© COPYRIGHT OF THIS DRAWING IS VESTED IN HASSELL.
2018 HASSELL, LTD.

CONSULTANT
HASSELL Limited ABN 007 711 435
LEVEL 2, PIER 8/9,
23 HICKSON ROAD
SYDNEY NSW 2000 AUSTRALIA
SYDNEY@HASSELLSTUDIO.COM
T +61 2 9101 2000 F +61 2 9101 2100
Nominated Architects NSW: Tony Griest 5350 Glenn Scott 6842 Ross de la Motte 7398

HASSELL

CLIENT
PARRAMATTA LEAGUES CLUB



PROJECT
PROPOSED PARRAMATTA LEAGUES CLUB HOTEL

1 EELS PLACE, PARRAMATTA, NSW 2150

DRAWING TITLE
FACADE - TYPES OVERALL


STATUS
SSD APPLICATION

SCALE @ A1 1 : 200	DRAWN HASSELL	REVIEWED LV	APPROVED GS
PROJECT NUMBER 012981	DRAWING NUMBER DA_4000	REV	AA


Original Sheet Size A1 - 841 x 594mm

C:\Revit Projects\PLC_HOTEL_DA_Valentine.rvt


6/12/2018 10:54:55 AM

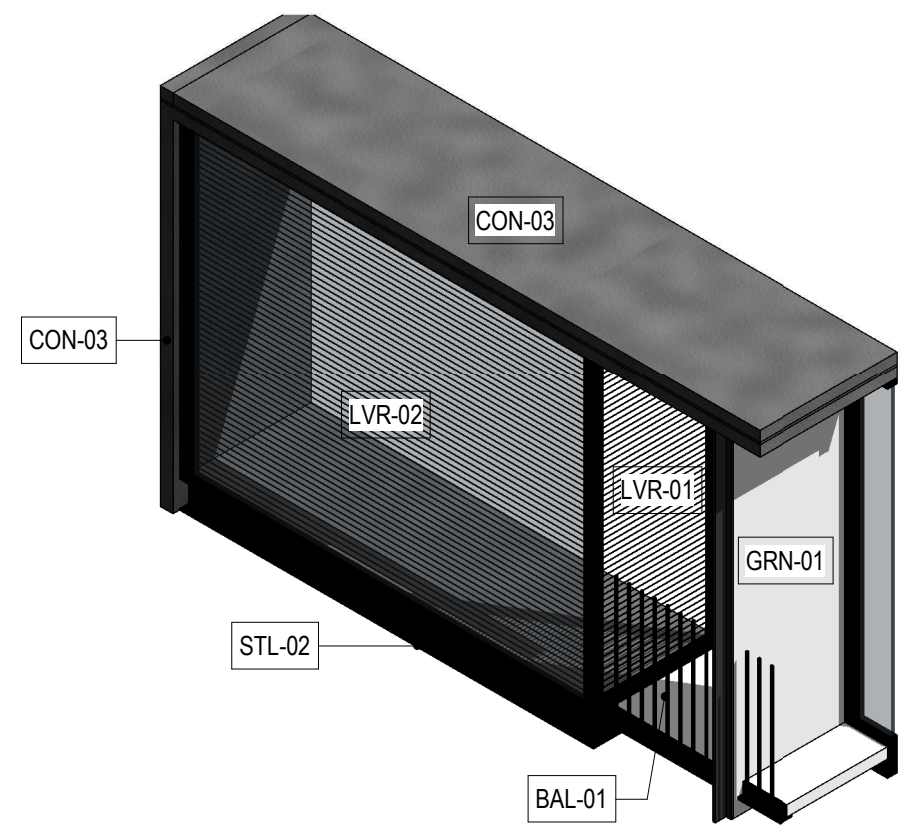


1 3D_FACADE TYPE 01A

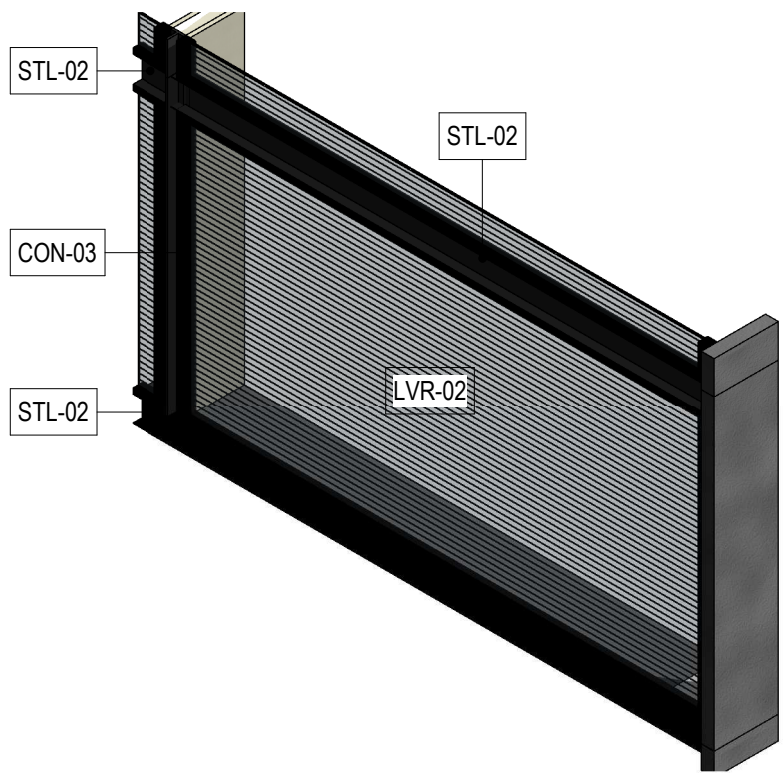


2 3D_FACADE TYPE 01B

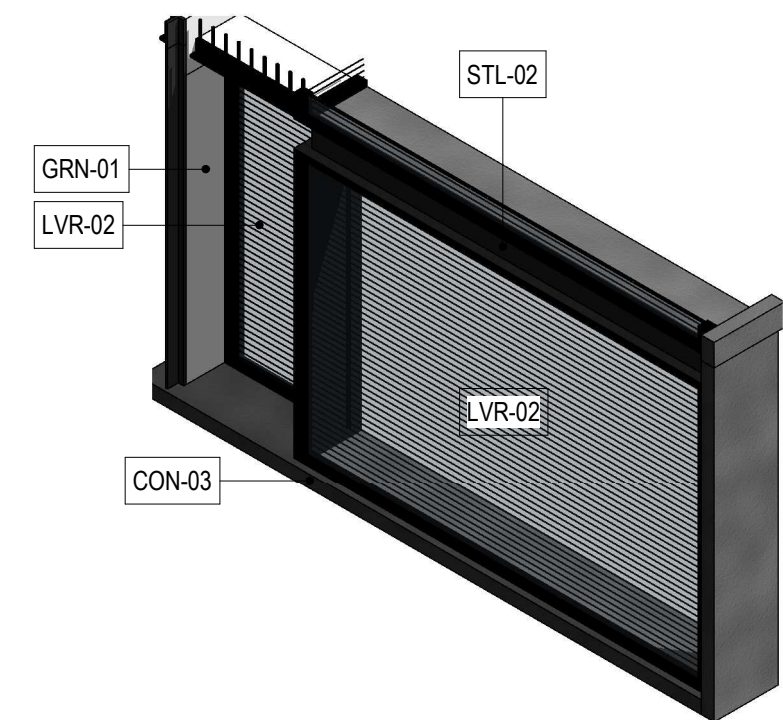


3 3D_FACADE TYPE 01C

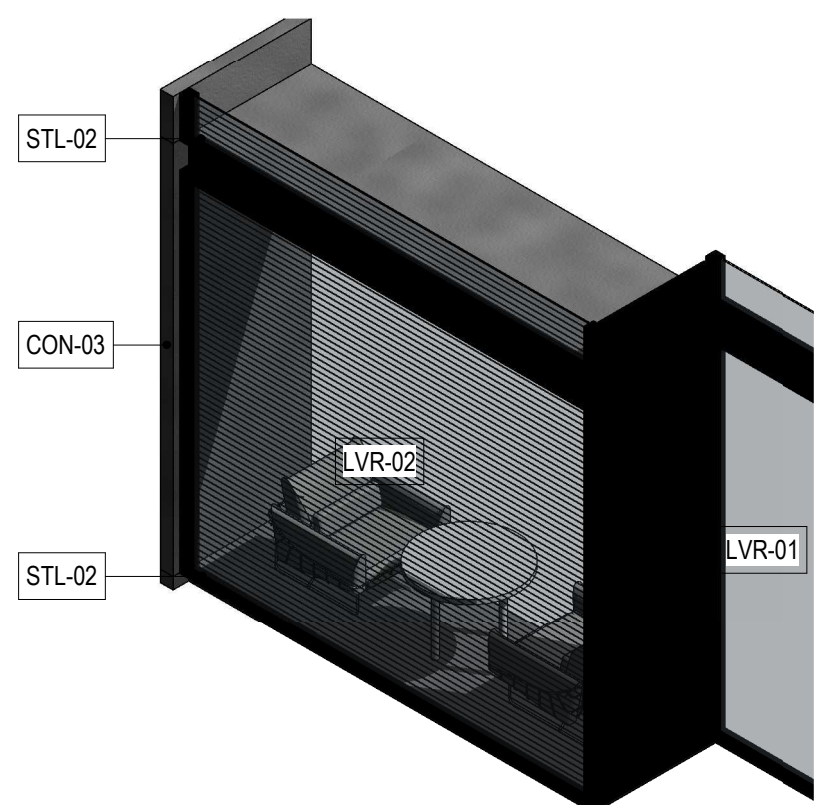


4 3D_FACADE TYPE 01D

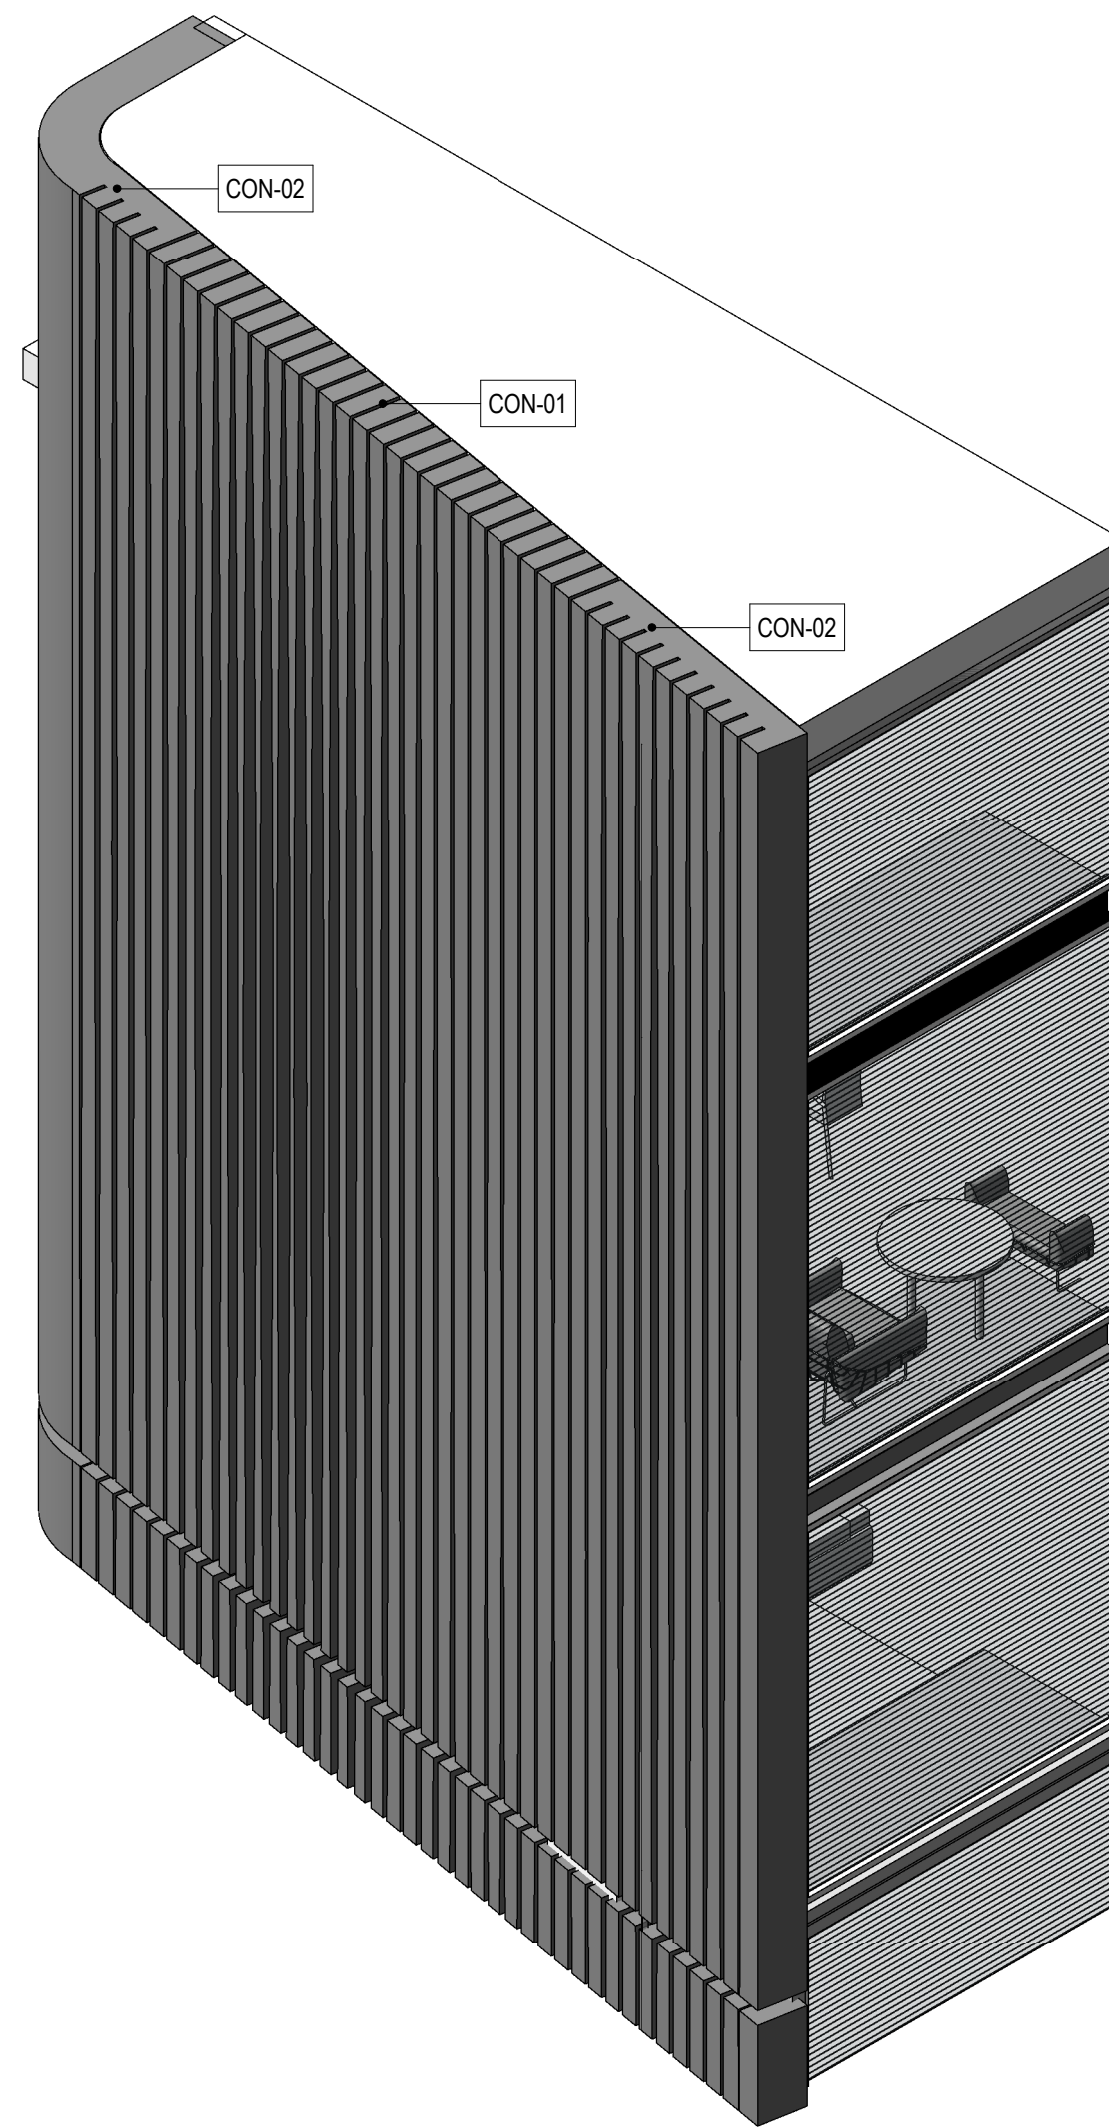


5 3D_FACADE TYPE 02

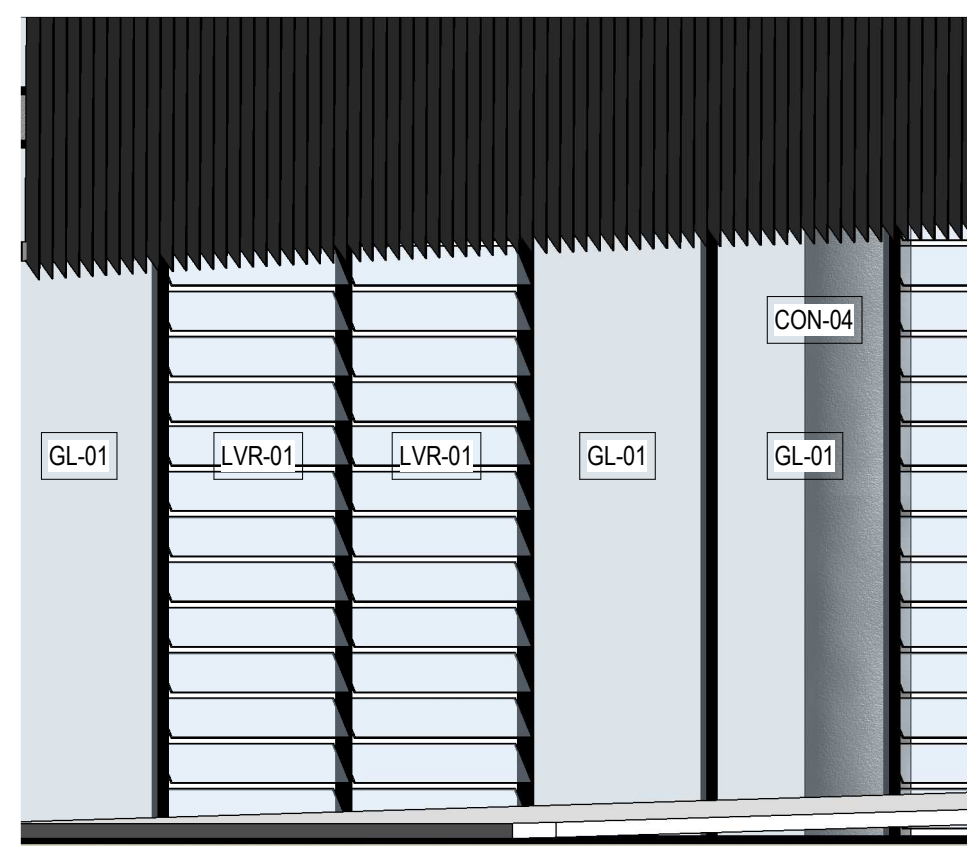


7 3D_FACADE TYPE 03/ 04

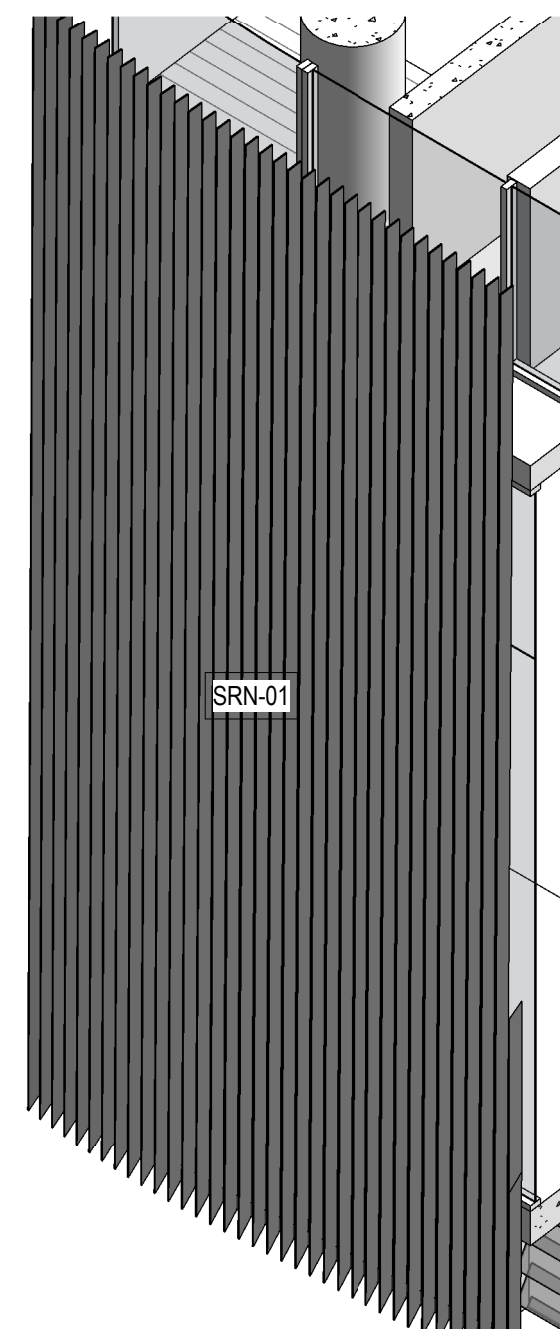

6 FACADE TYPE 06- 3D

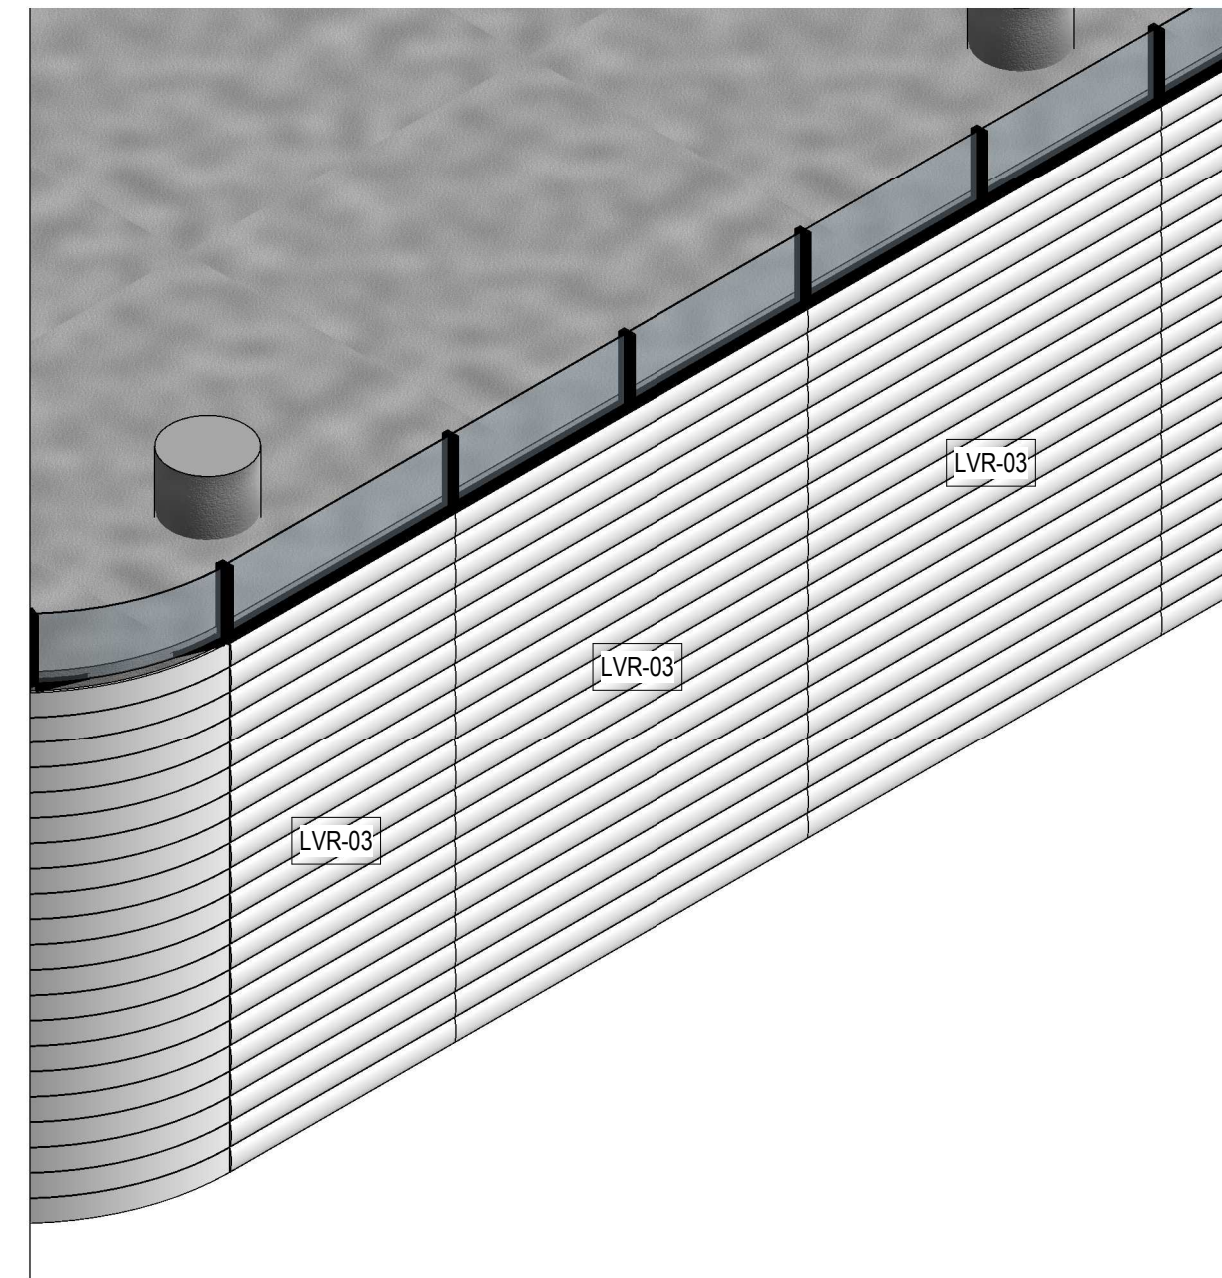


8 3D_FACADE TYPE 05

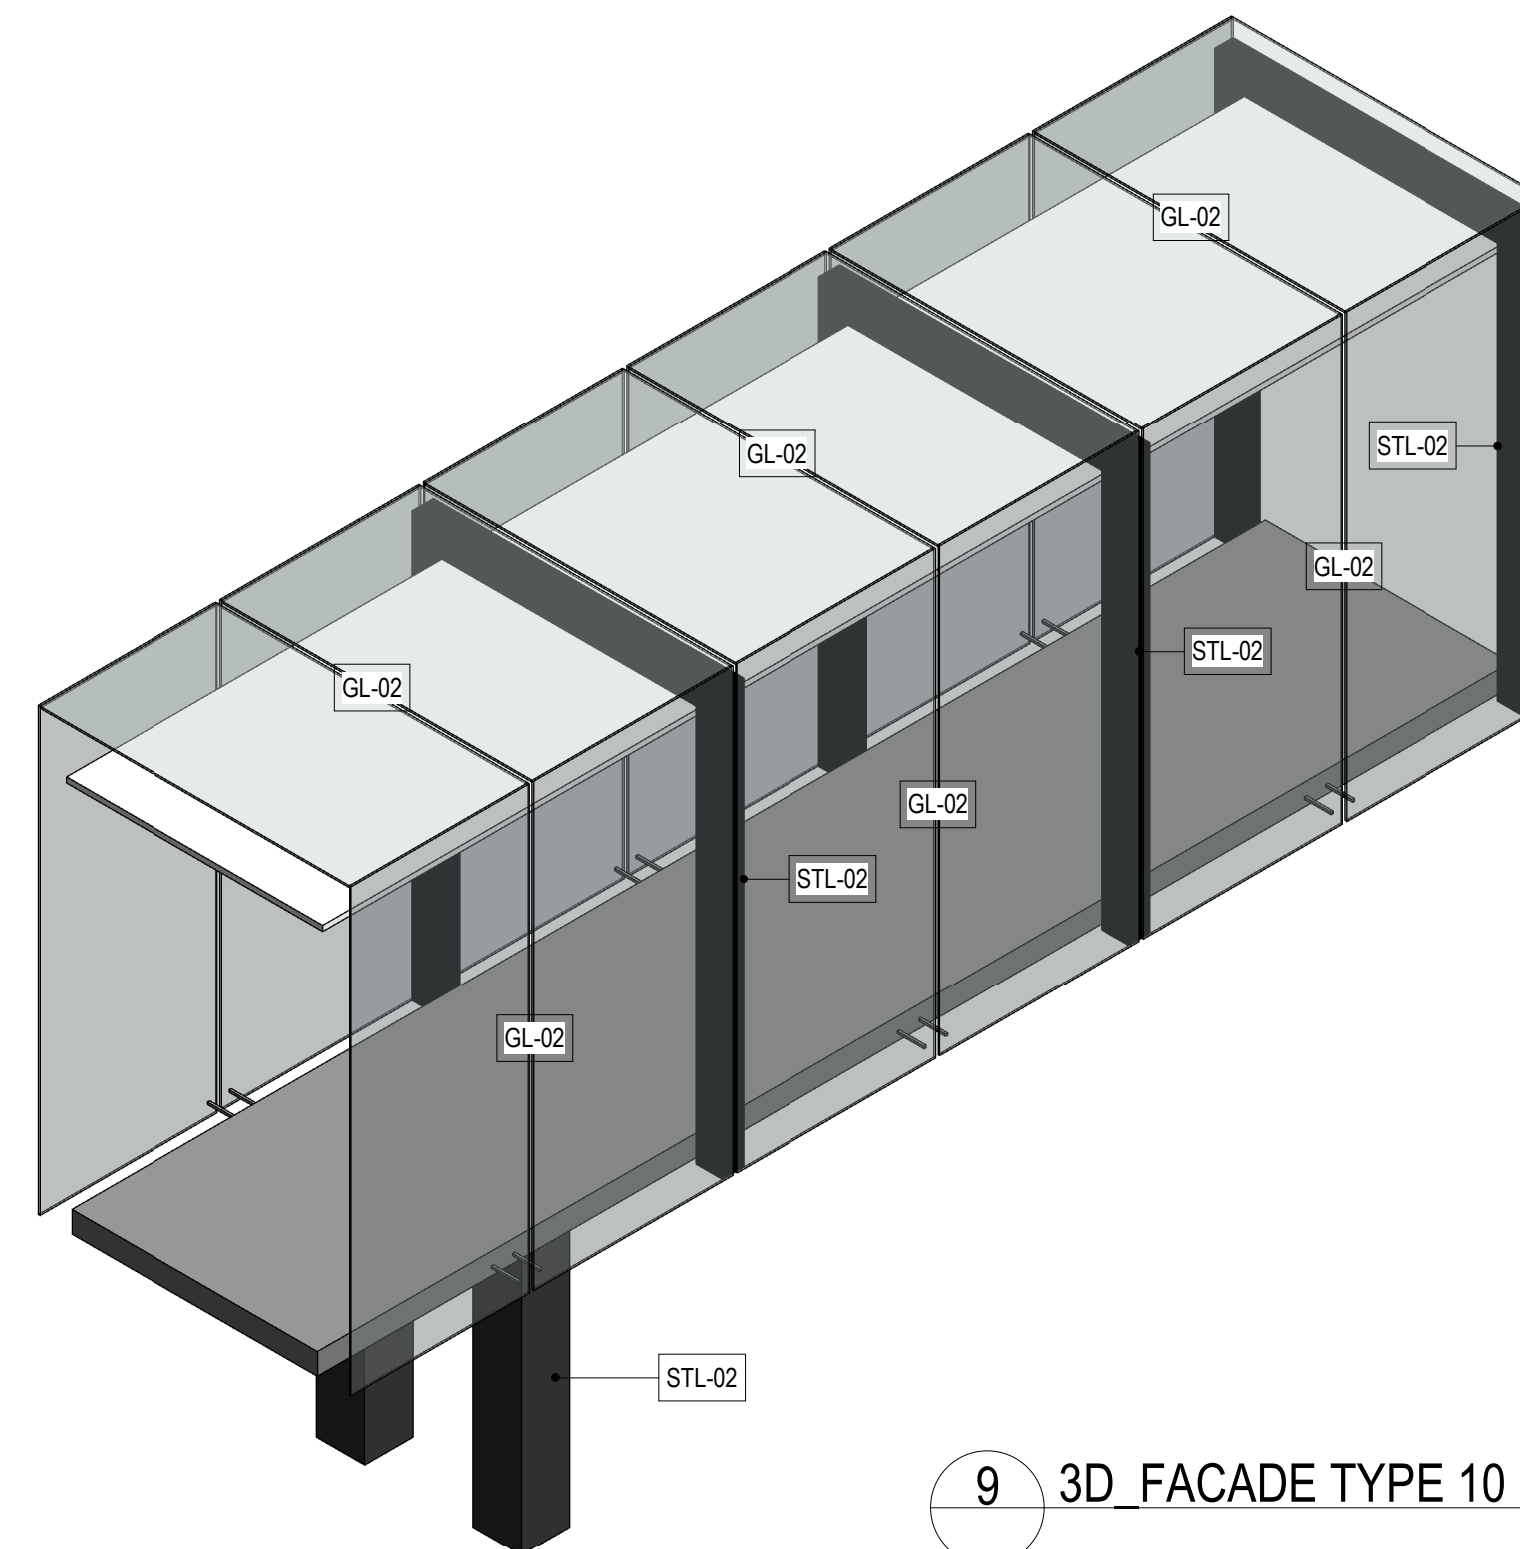


9 3D_FACADE TYPE 10


AA	FOR SSDA	05.12.2018
REV	DESCRIPTION	DATE
© COPYRIGHT OF THIS DRAWING IS VESTED IN HASSELL. 2018 HASSELL. LTD.		
CONSULTANT		
HASSELL Limited ABN 007 711 435 LEVEL 2, PIER 8/9, 23 HICKSON ROAD SYDNEY NSW 2000 AUSTRALIA SYDNEY@HASSELLSTUDIO.COM T +61 2 9101 2000 F +61 2 9101 2100 Nominated Architects NSW: Tony Grist 5350 Glenn Scott 6842 Ross de la Motte 7398		
CLIENT		
PARRAMATTA LEAGUES CLUB		
PROJECT		
PROPOSED PARRAMATTA LEAGUES CLUB HOTEL		
1 EELS PLACE, PARRAMATTA, NSW 2150		
DRAWING TITLE		
FACADE - TYPICAL TYPES		
STATUS		
SSD APPLICATION		
SCALE @ A1	DRAWN HASSELL	REVIEWED LV
PROJECT NUMBER 012981	DRAWING NUMBER DA_4001	APPROVED GS
		REV AA

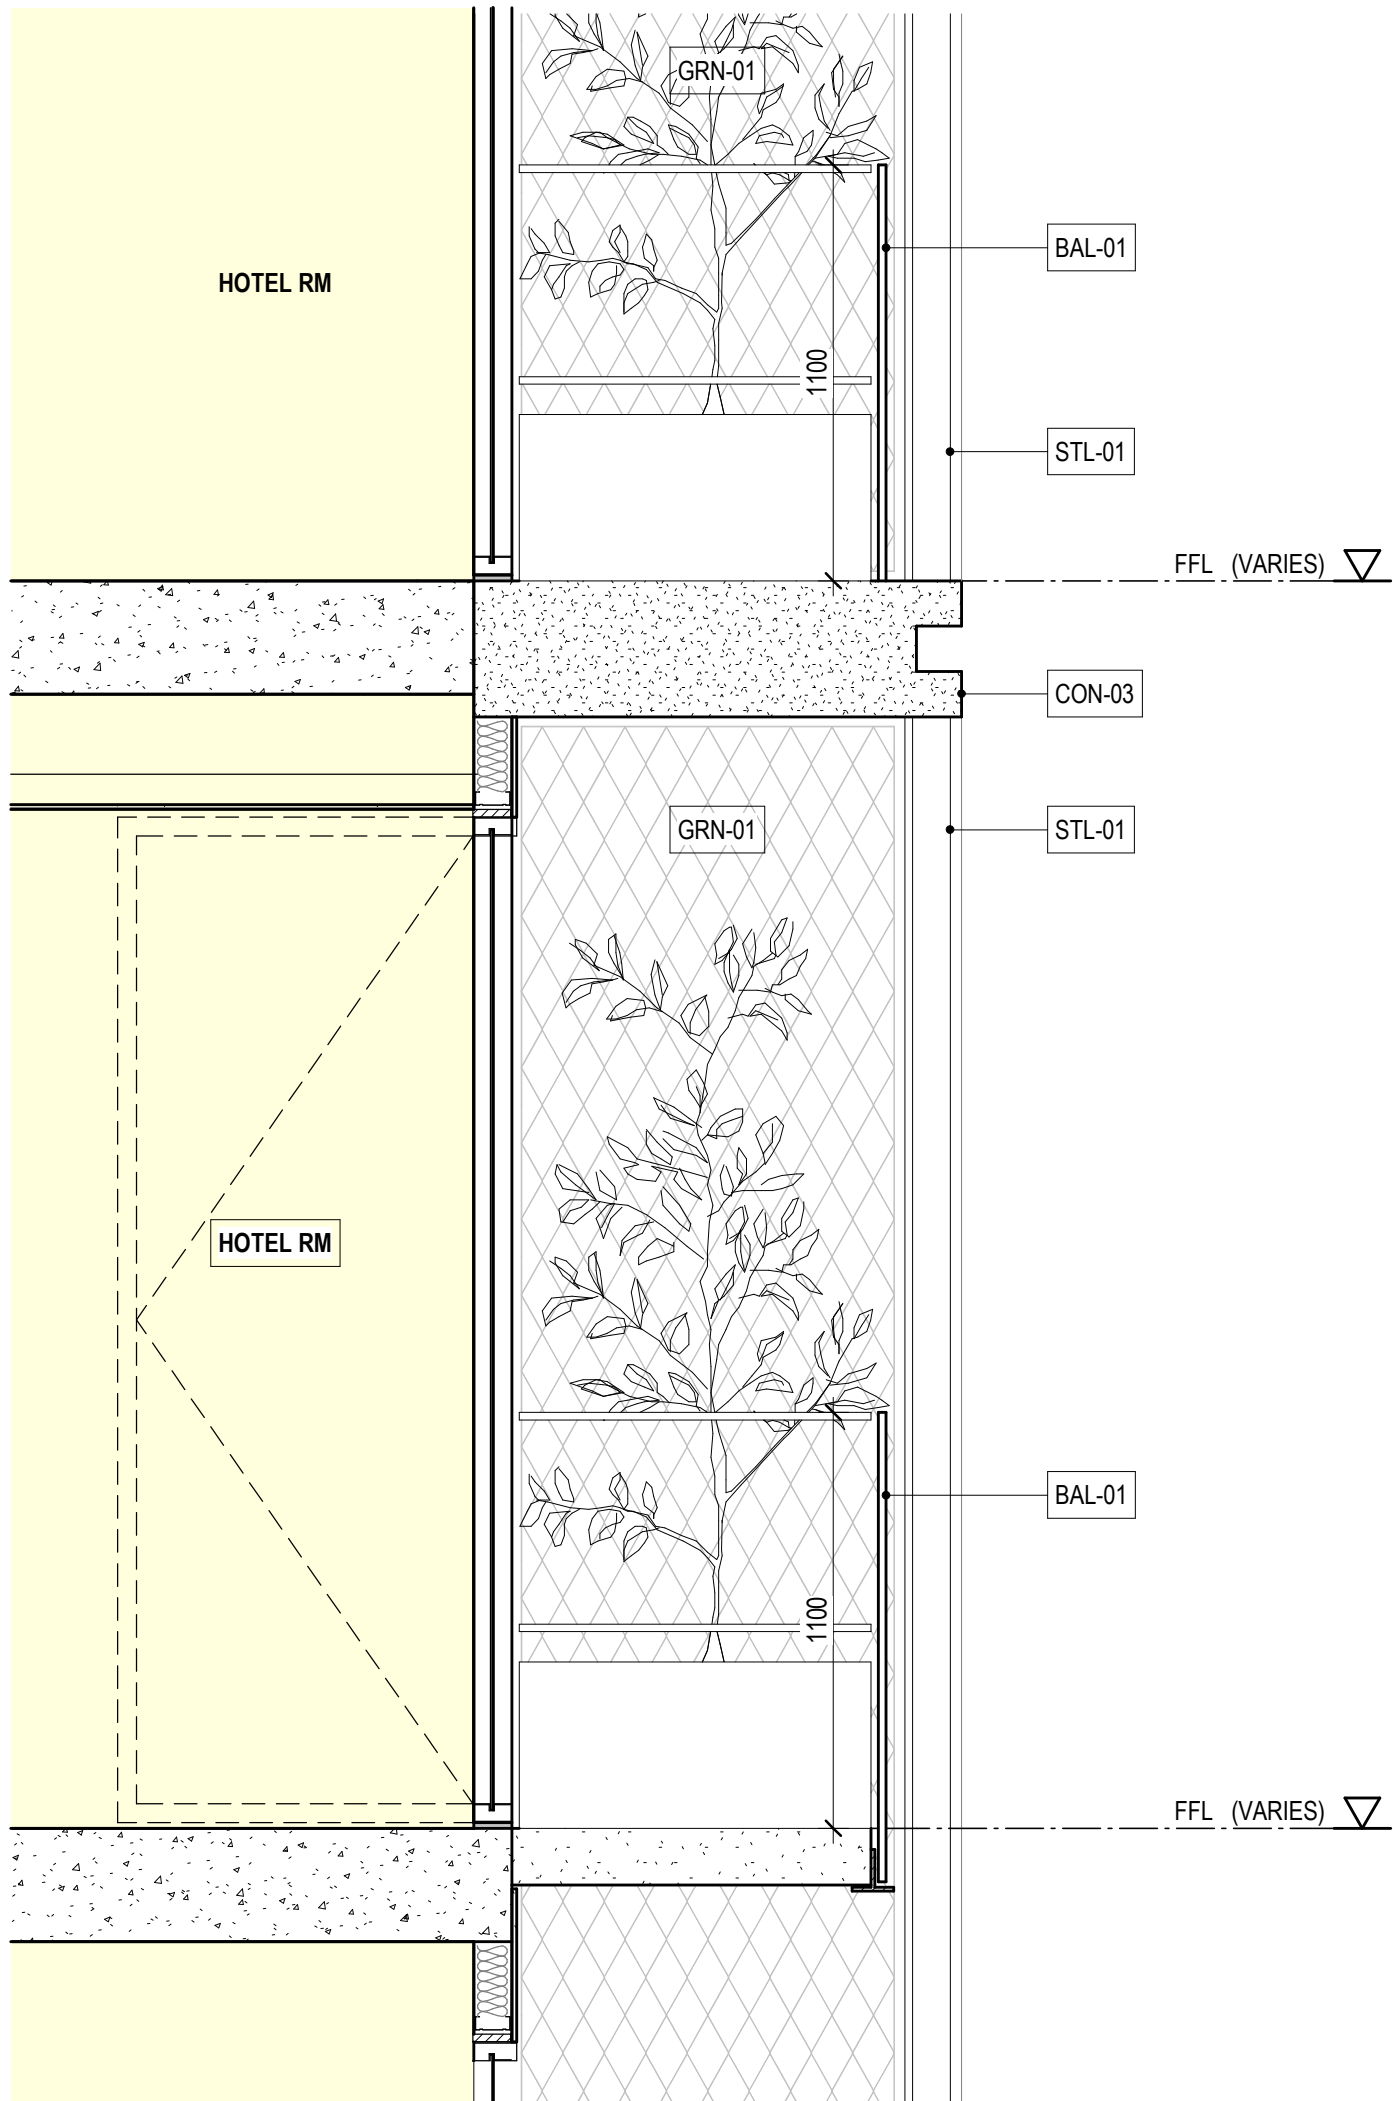


1 DETAIL SECTION 1 - FT-01A
DA_3000 1:20 HOTEL ROOMS

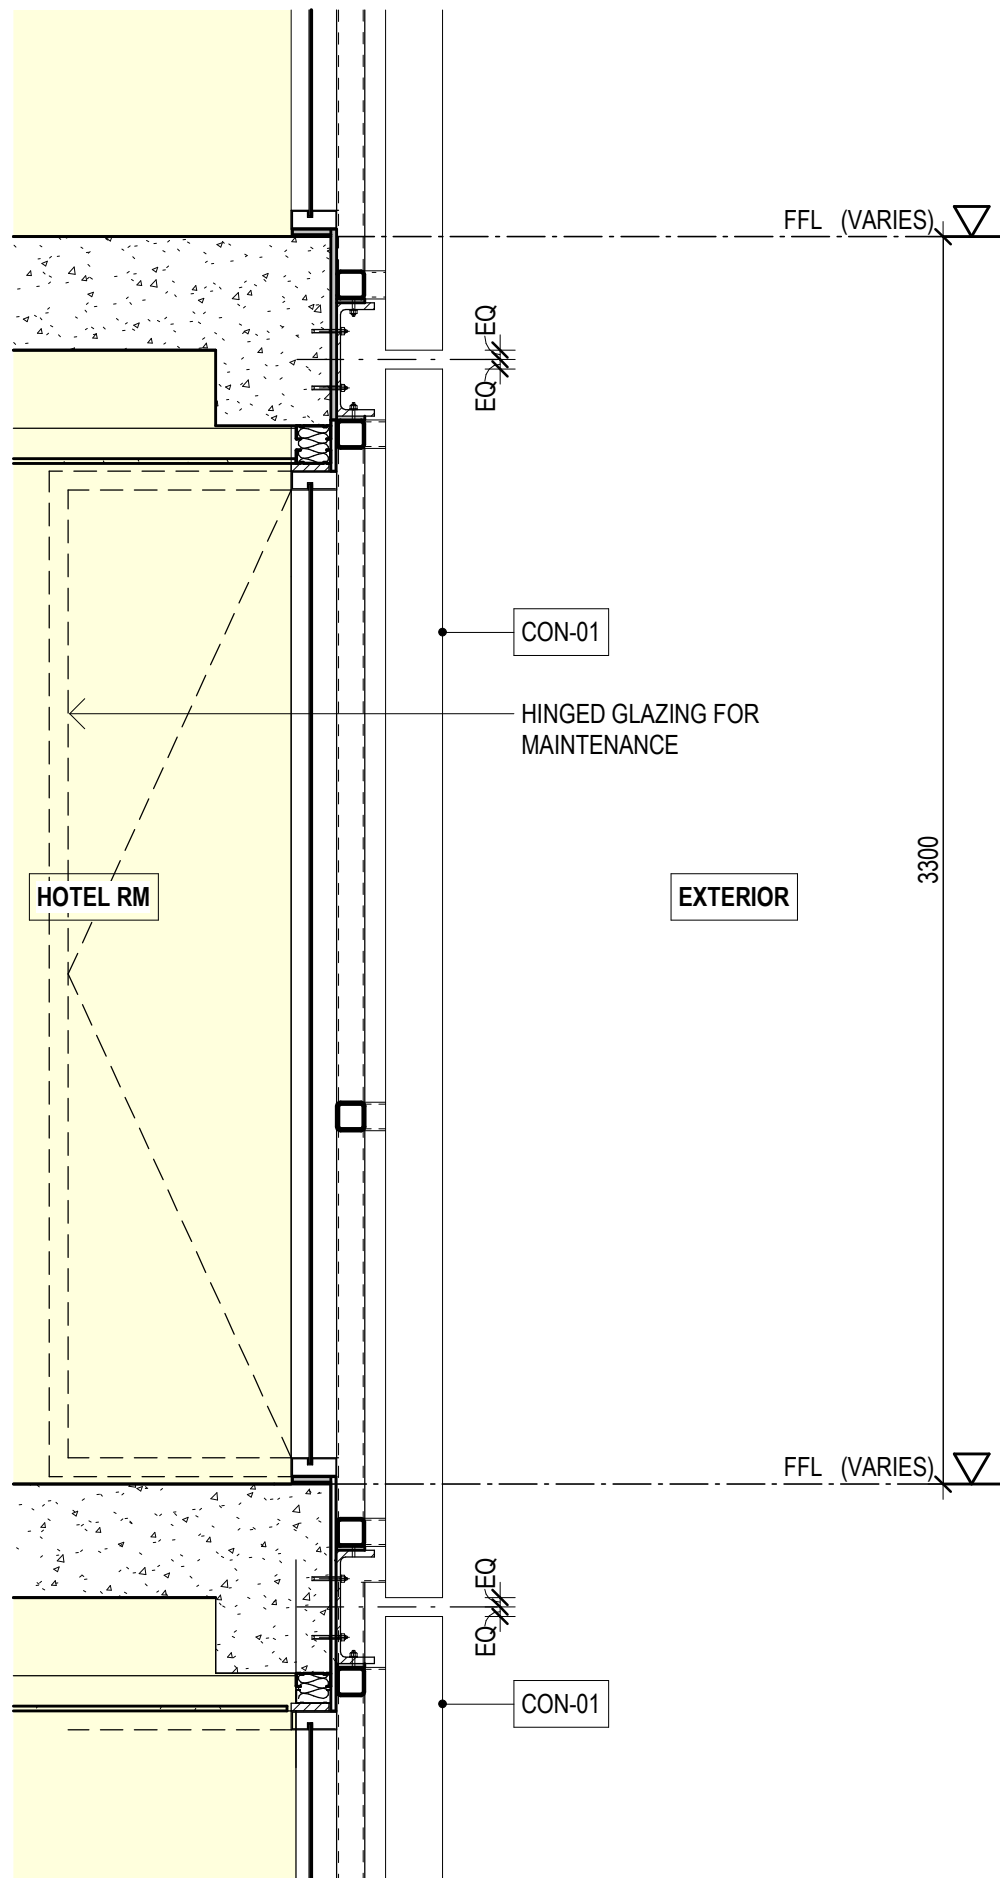


3 DETAIL SECTION - FT-02
1:20

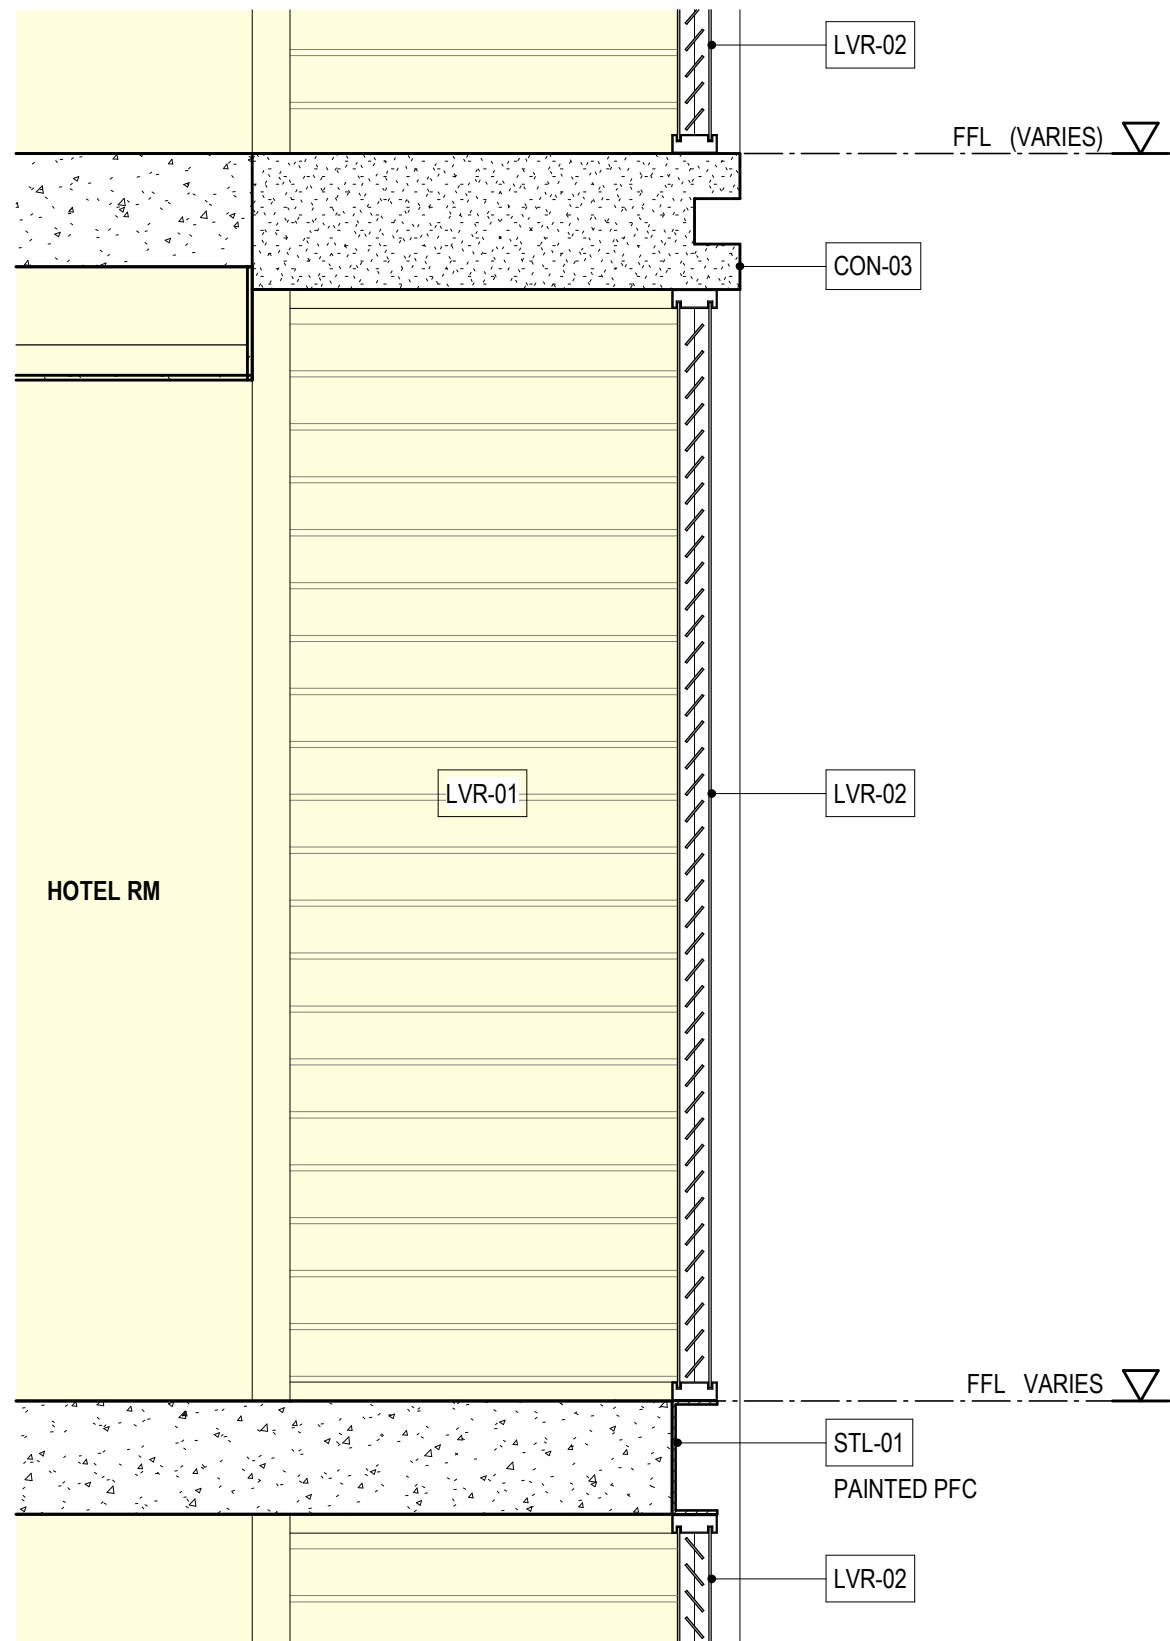

2 DETAIL SECTION 2 - FT-01A
DA_3001 1:20 HOTEL ROOMS

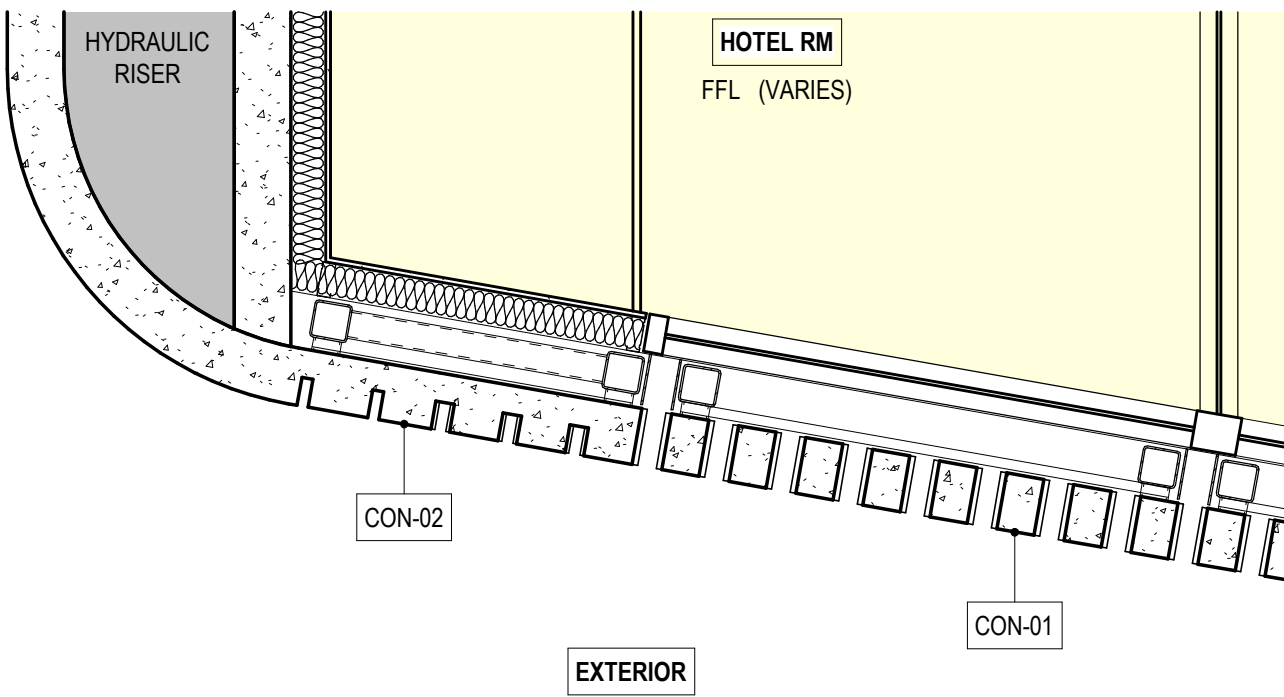


4 DETAIL PLAN - FT-02
DA_1107 1:20

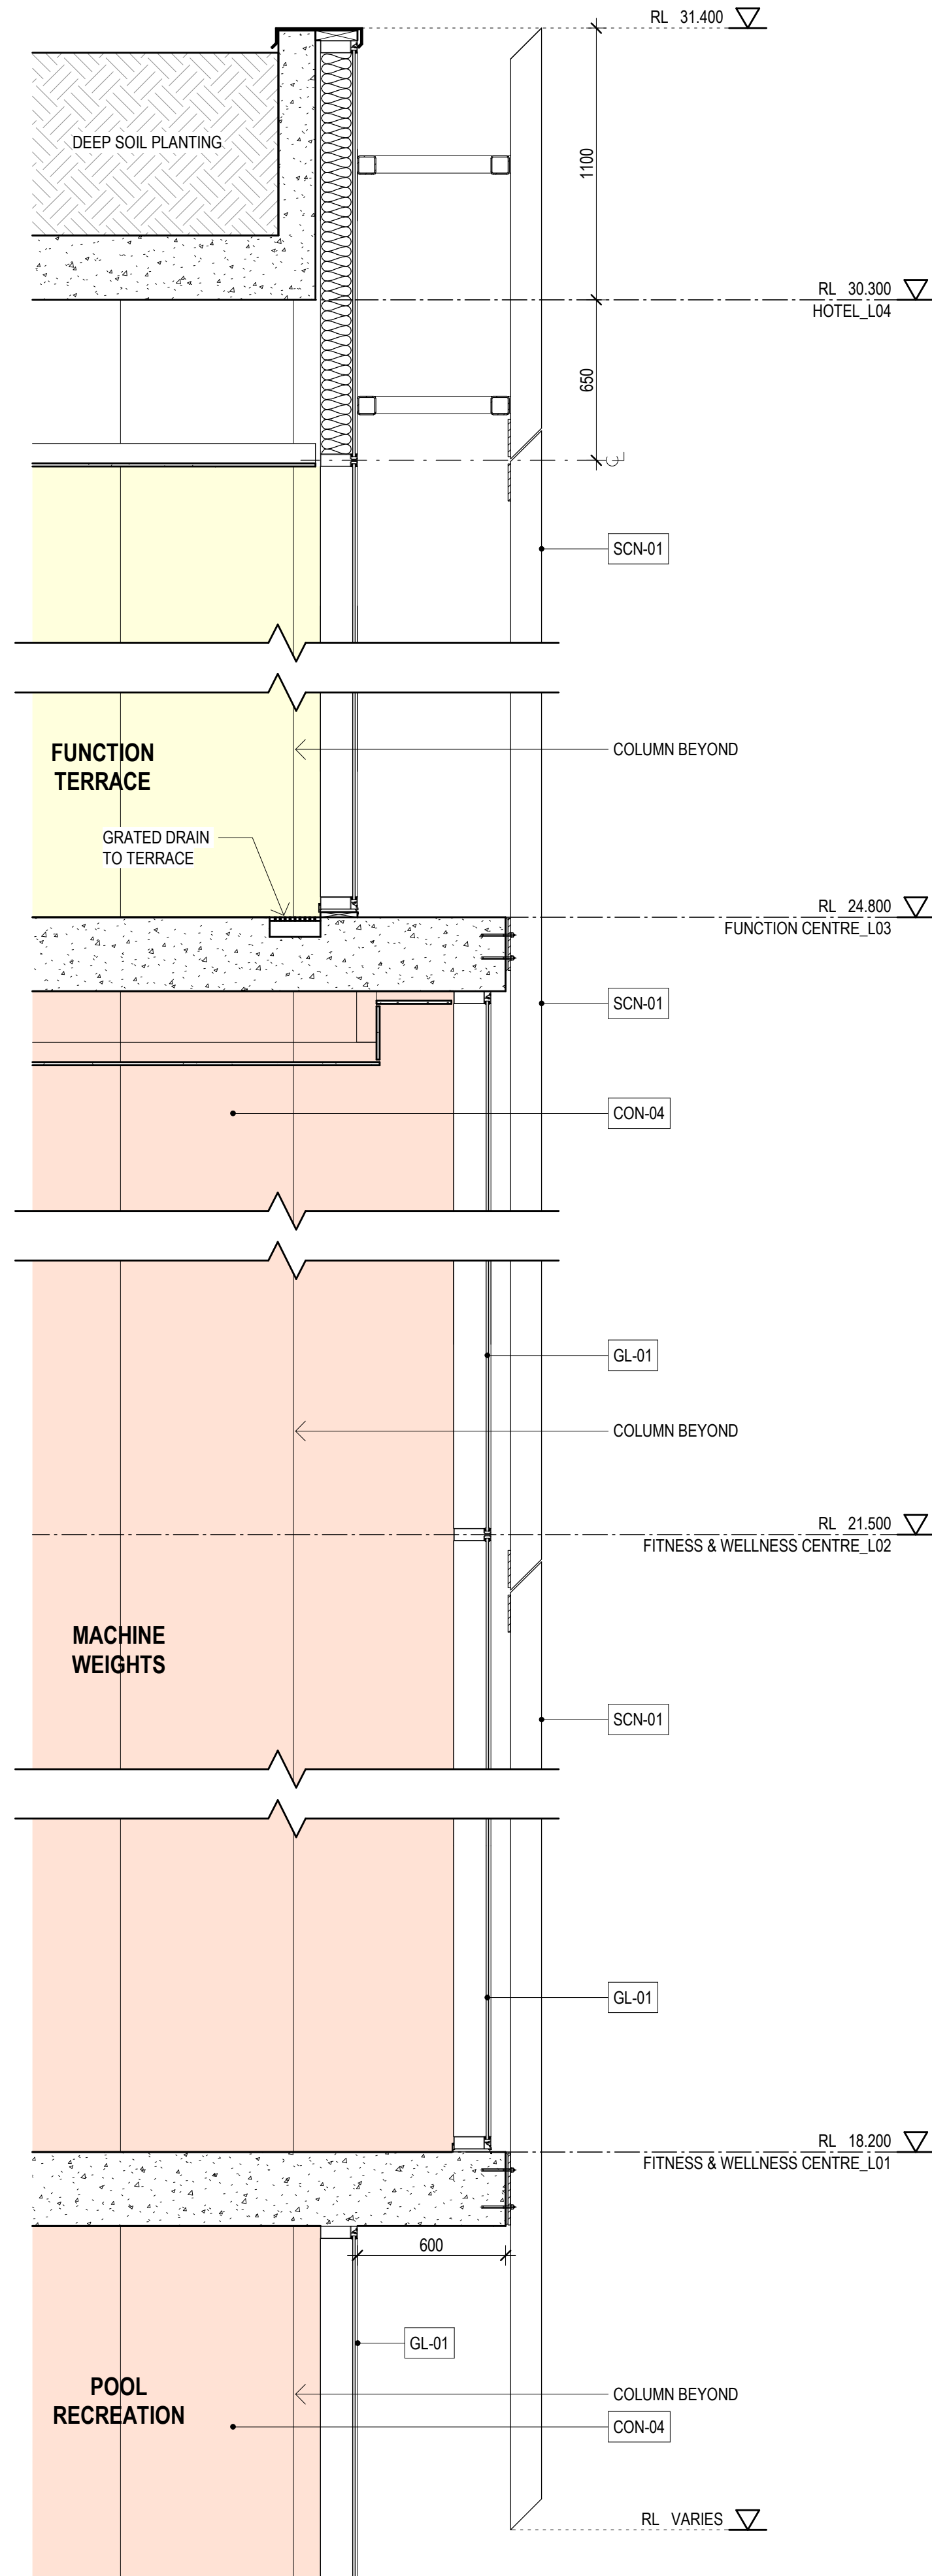

5 DETAIL SECTION - FT-06
DA_3000 1:20

AA	FOR SSDA	DESCRIPTION	05.12.2018
REV			DATE
© COPYRIGHT OF THIS DRAWING IS VESTED IN HASSELL. 2018 HASSELL. LTD.			
CONSULTANT HASSELL Limited ABN 007 711 435 LEVEL 2, PIER 8/9, 23 HICKSON ROAD SYDNEY NSW 2000 AUSTRALIA SYDNEY@HASSELLSTUDIO.COM T +61 2 9101 2000 F +61 2 9101 2100 Nominated Architects NSW: Tony Grist 5350 Glenn Scott 6842 Ross de la Motte 7398			
HASSELL			
CLIENT PARRAMATTA LEAGUES CLUB			
 			
PROJECT PROPOSED PARRAMATTA LEAGUES CLUB HOTEL			
1 EELS PLACE, PARRAMATTA, NSW 2150			
DRAWING TITLE FACADE - TYPICAL TYPES - DETAILS			
STATUS SSD APPLICATION			
SCALE @ A1 1 : 20	DRAWN HASSELL	REVIEWED LV	APPROVED GS
PROJECT NUMBER 012981	DRAWING NUMBER DA_4002	REV AA	

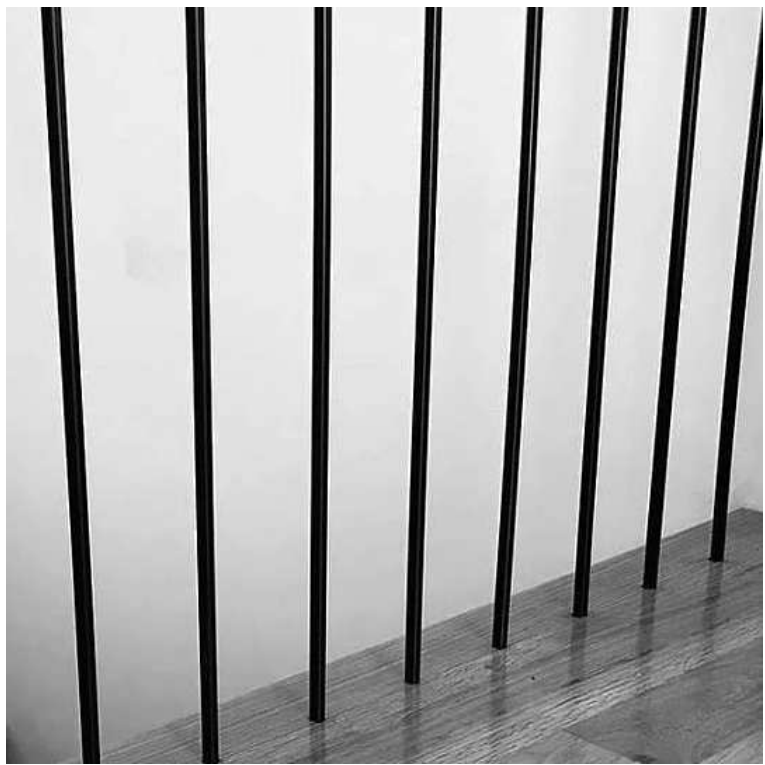

CODE REFERENCE: BAL-01
DESCRIPTION: Steel Post Balustrade

MATERIALS AND COLOURS: Colour: Charcoal Matte



CODE REFERENCE: BAL-02
DESCRIPTION: Glazed Frameless Balustrade

MATERIALS AND COLOURS: Colour: Clear



CODE REFERENCE: CAN-01
DESCRIPTION: Steel Framed Cantilevered Glazed Awning with integrated frit

MATERIALS AND COLOURS: Colour: Black Framing/Bronze Frit



CODE REFERENCE: CON-01
DESCRIPTION: Glass Reinforced Concrete Blades (GRC)

MATERIALS AND COLOURS: Colour: Acid Wash with Micra Aggregate Finish



CODE REFERENCE: CON-02
DESCRIPTION: Glass Reinforced Concrete Panels (GRC)

MATERIALS AND COLOURS: Colour: Colour: Acid Wash with Micra Aggregate Finish



CODE REFERENCE: CON-03
DESCRIPTION: Polished Concrete with Exposed Aggregate

MATERIALS AND COLOURS: Colour: White



CODE REFERENCE: DT-01
DESCRIPTION: Glazed Revolving Door

MATERIALS AND COLOURS: Colour: Clear/Black Framing



CODE REFERENCE: GL-01
DESCRIPTION: Clear Glass

MATERIALS AND COLOURS: Finish: Clear




CODE REFERENCE: GL-02 / STL - 02
DESCRIPTION: Structural Glazing with Steel Subframing

MATERIALS AND COLOURS: Finish: Clear/Black Framing



CODE REFERENCE: GRN-01
DESCRIPTION: SS wall mounted trellis system with planting and integrated irrigation

MATERIALS AND COLOURS: --

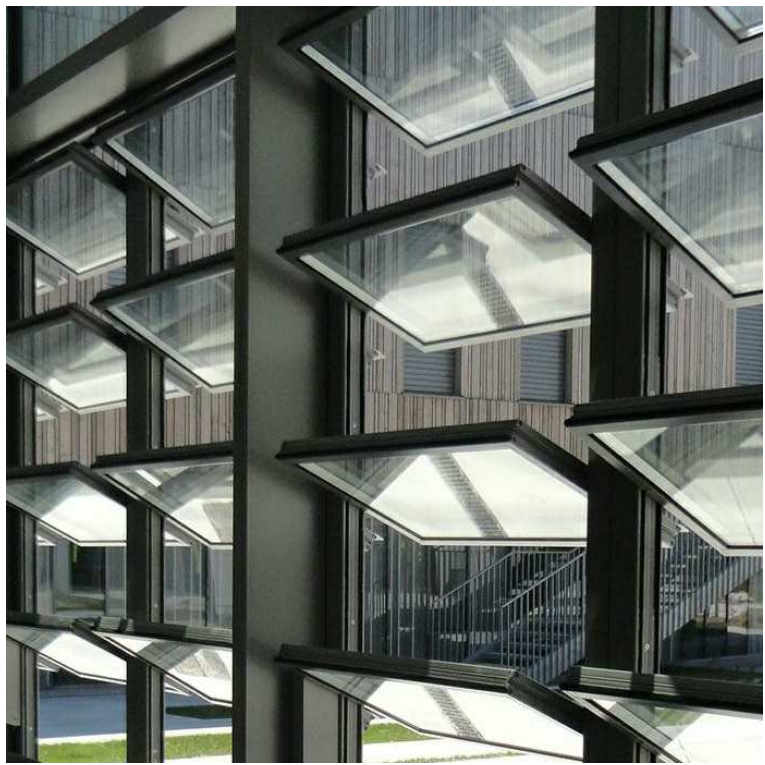

CODE REFERENCE: LVR-01
DESCRIPTION: Operable Acoustic Glazed Louvres with Aluminium Framing

MATERIALS AND COLOURS: Finish: Clear/Black




CODE REFERENCE: LVR-02
DESCRIPTION: DGU with interstitial timber louvres and aluminium framing

MATERIALS AND COLOURS: Finish: Pale Timber/Black



CODE REFERENCE: LVR-03
DESCRIPTION: Aluminium Weatherproof Louvre System (50% Open Area)

MATERIALS AND COLOURS: Colour: Silver Metallic (G30)

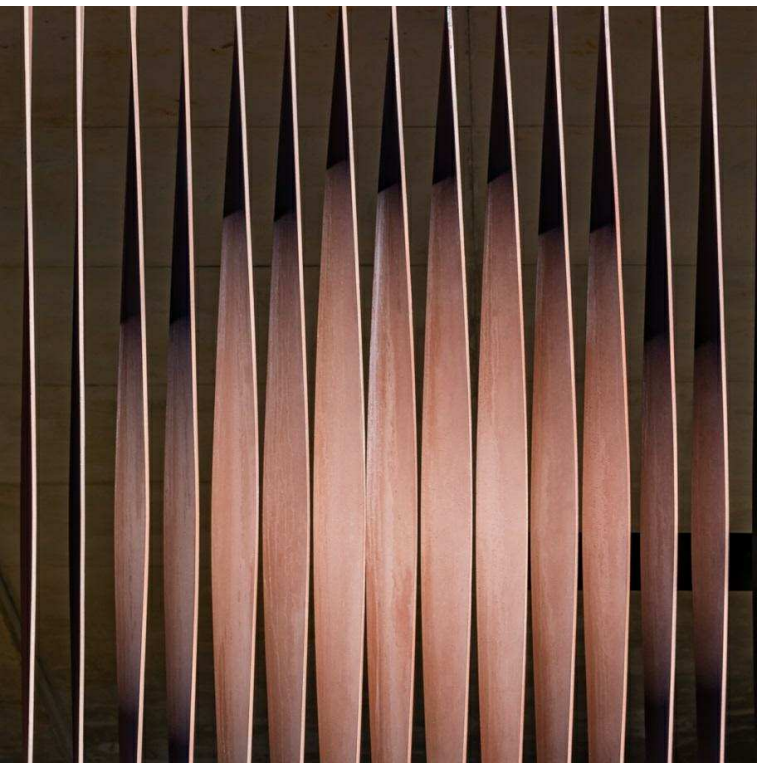

CODE REFERENCE: SCN-01
DESCRIPTION: Aluminium Vertical Battens (Modulated Spacing)

MATERIALS AND COLOURS: Finish: Red/Brown (to match PLC Carpark)




CODE REFERENCE: STL-01
DESCRIPTION: Aluminium Sheet Cladding

MATERIALS AND COLOURS: Colour: Charcoal Matt



CODE REFERENCE: CON-01 and CON-02
DESCRIPTION: Acid Wash GRC with Micra Aggregate Finish

MATERIALS AND COLOURS: Finish: Natural/Silica

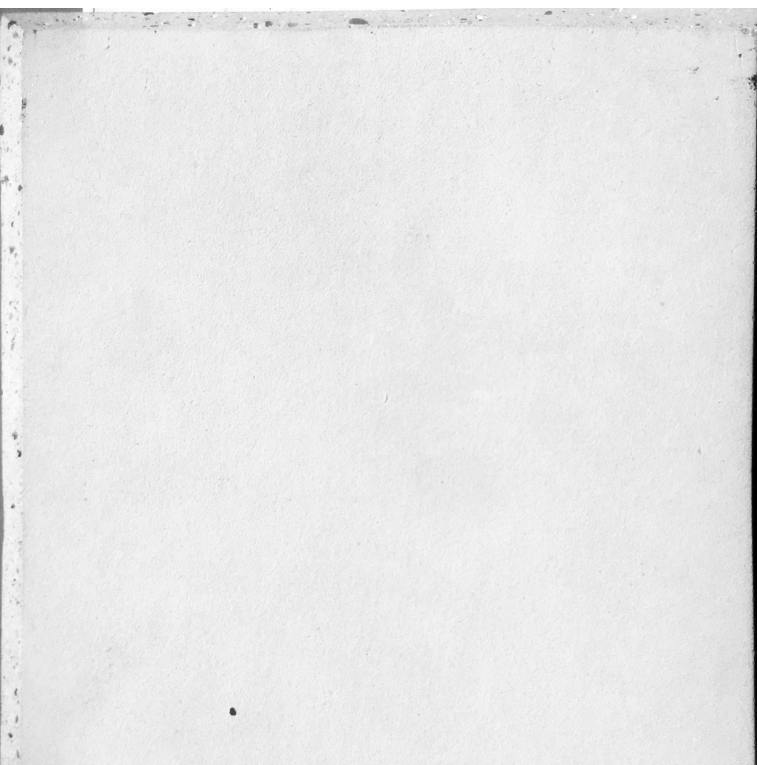

CODE REFERENCE: CON-04
DESCRIPTION: Off Form Concrete Class 2 Surface Finish

MATERIALS AND COLOURS: Finish: Natural

AA	FOR SSDA	05.12.2018
REV	DESCRIPTION	DATE

© COPYRIGHT OF THIS DRAWING IS VESTED IN HASSELL.
2018 HASSELL. LTD.

CONSULTANT
HASSELL Limited ABN 007 711 435
LEVEL 2, PIER 8/9,
23 HICKSON ROAD
SYDNEY NSW 2000 AUSTRALIA
SYDNEY@HASSELLSTUDIO.COM
T +61 2 9101 2000 F +61 2 9101 2100
Nominated Architects NSW: Tony Grist 5350 Glenn Scott 6842 Ross de la Motte 7398

HASSELL

CLIENT
PARRAMATTA LEAGUES CLUB



PROJECT
PROPOSED PARRAMATTA LEAGUES CLUB HOTEL

1 EELS PLACE, PARRAMATTA, NSW 2150

DRAWING TITLE
EXTERNAL FINISHES SCHEDULE

STATUS
SSD APPLICATION

SCALE @ A1	DRAWN	REVIEWED	APPROVED
N/A	HASSELL	LV	GS
PROJECT NUMBER	DRAWING NUMBER	REV	
012981	DA_4003	AA	