



SHADOW ANALYSIS - PLAN DIAGRAMS

EXISTING

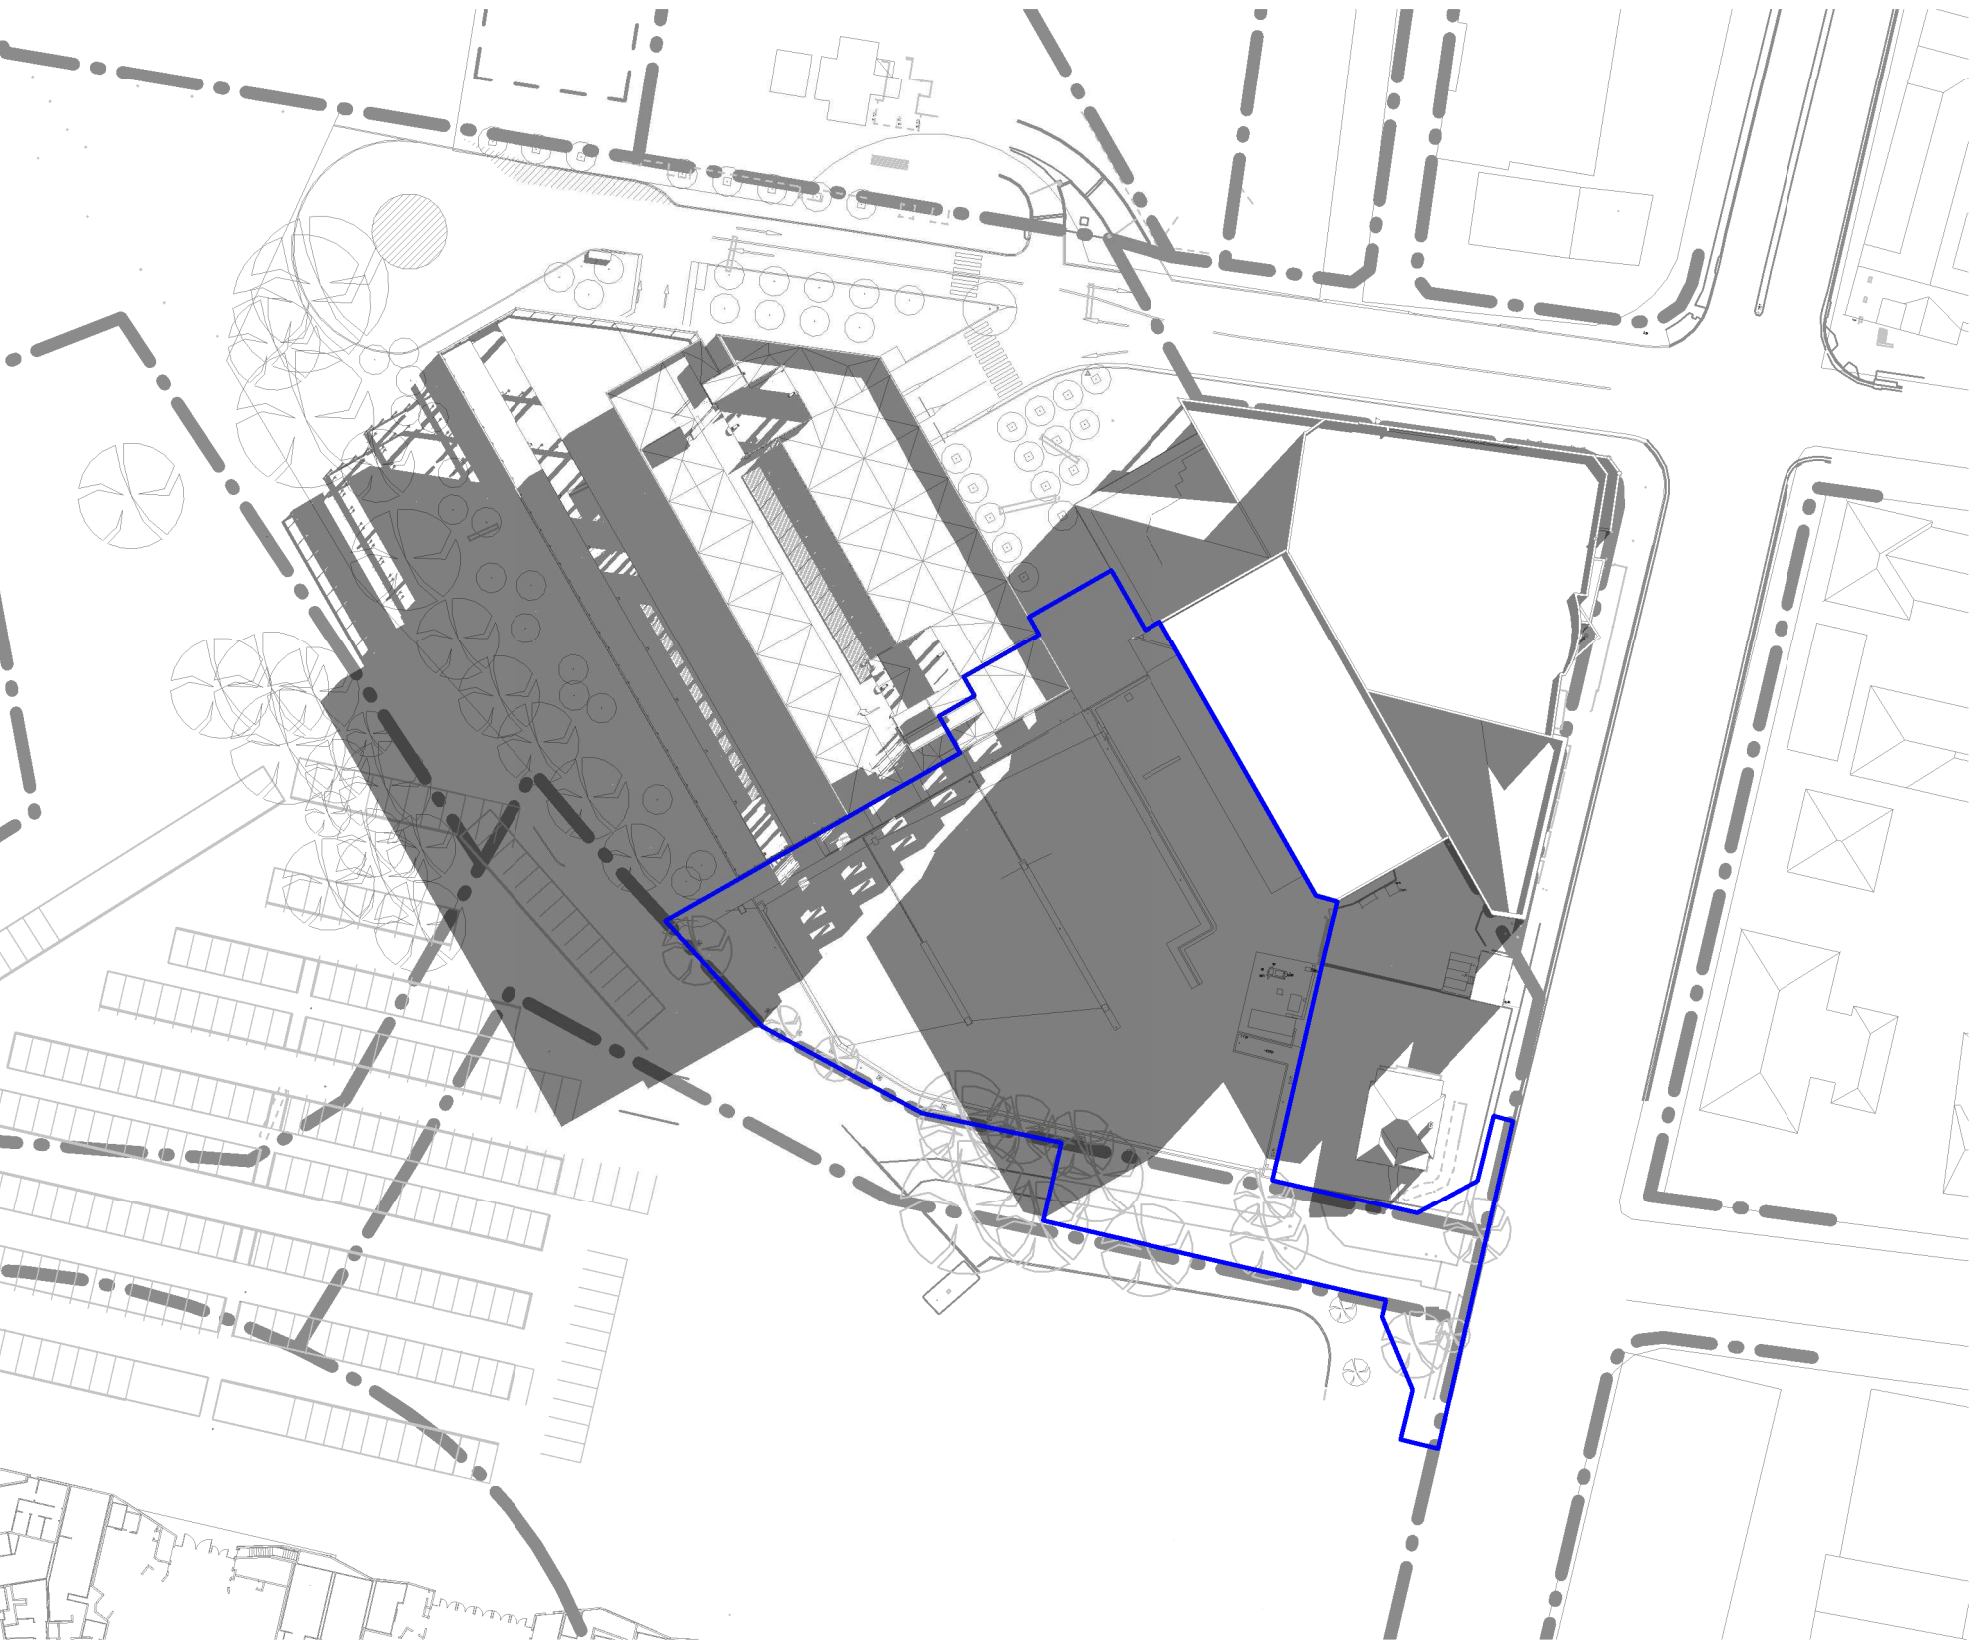


1 EXISTING - 22 JUNE - 0900
1:1000

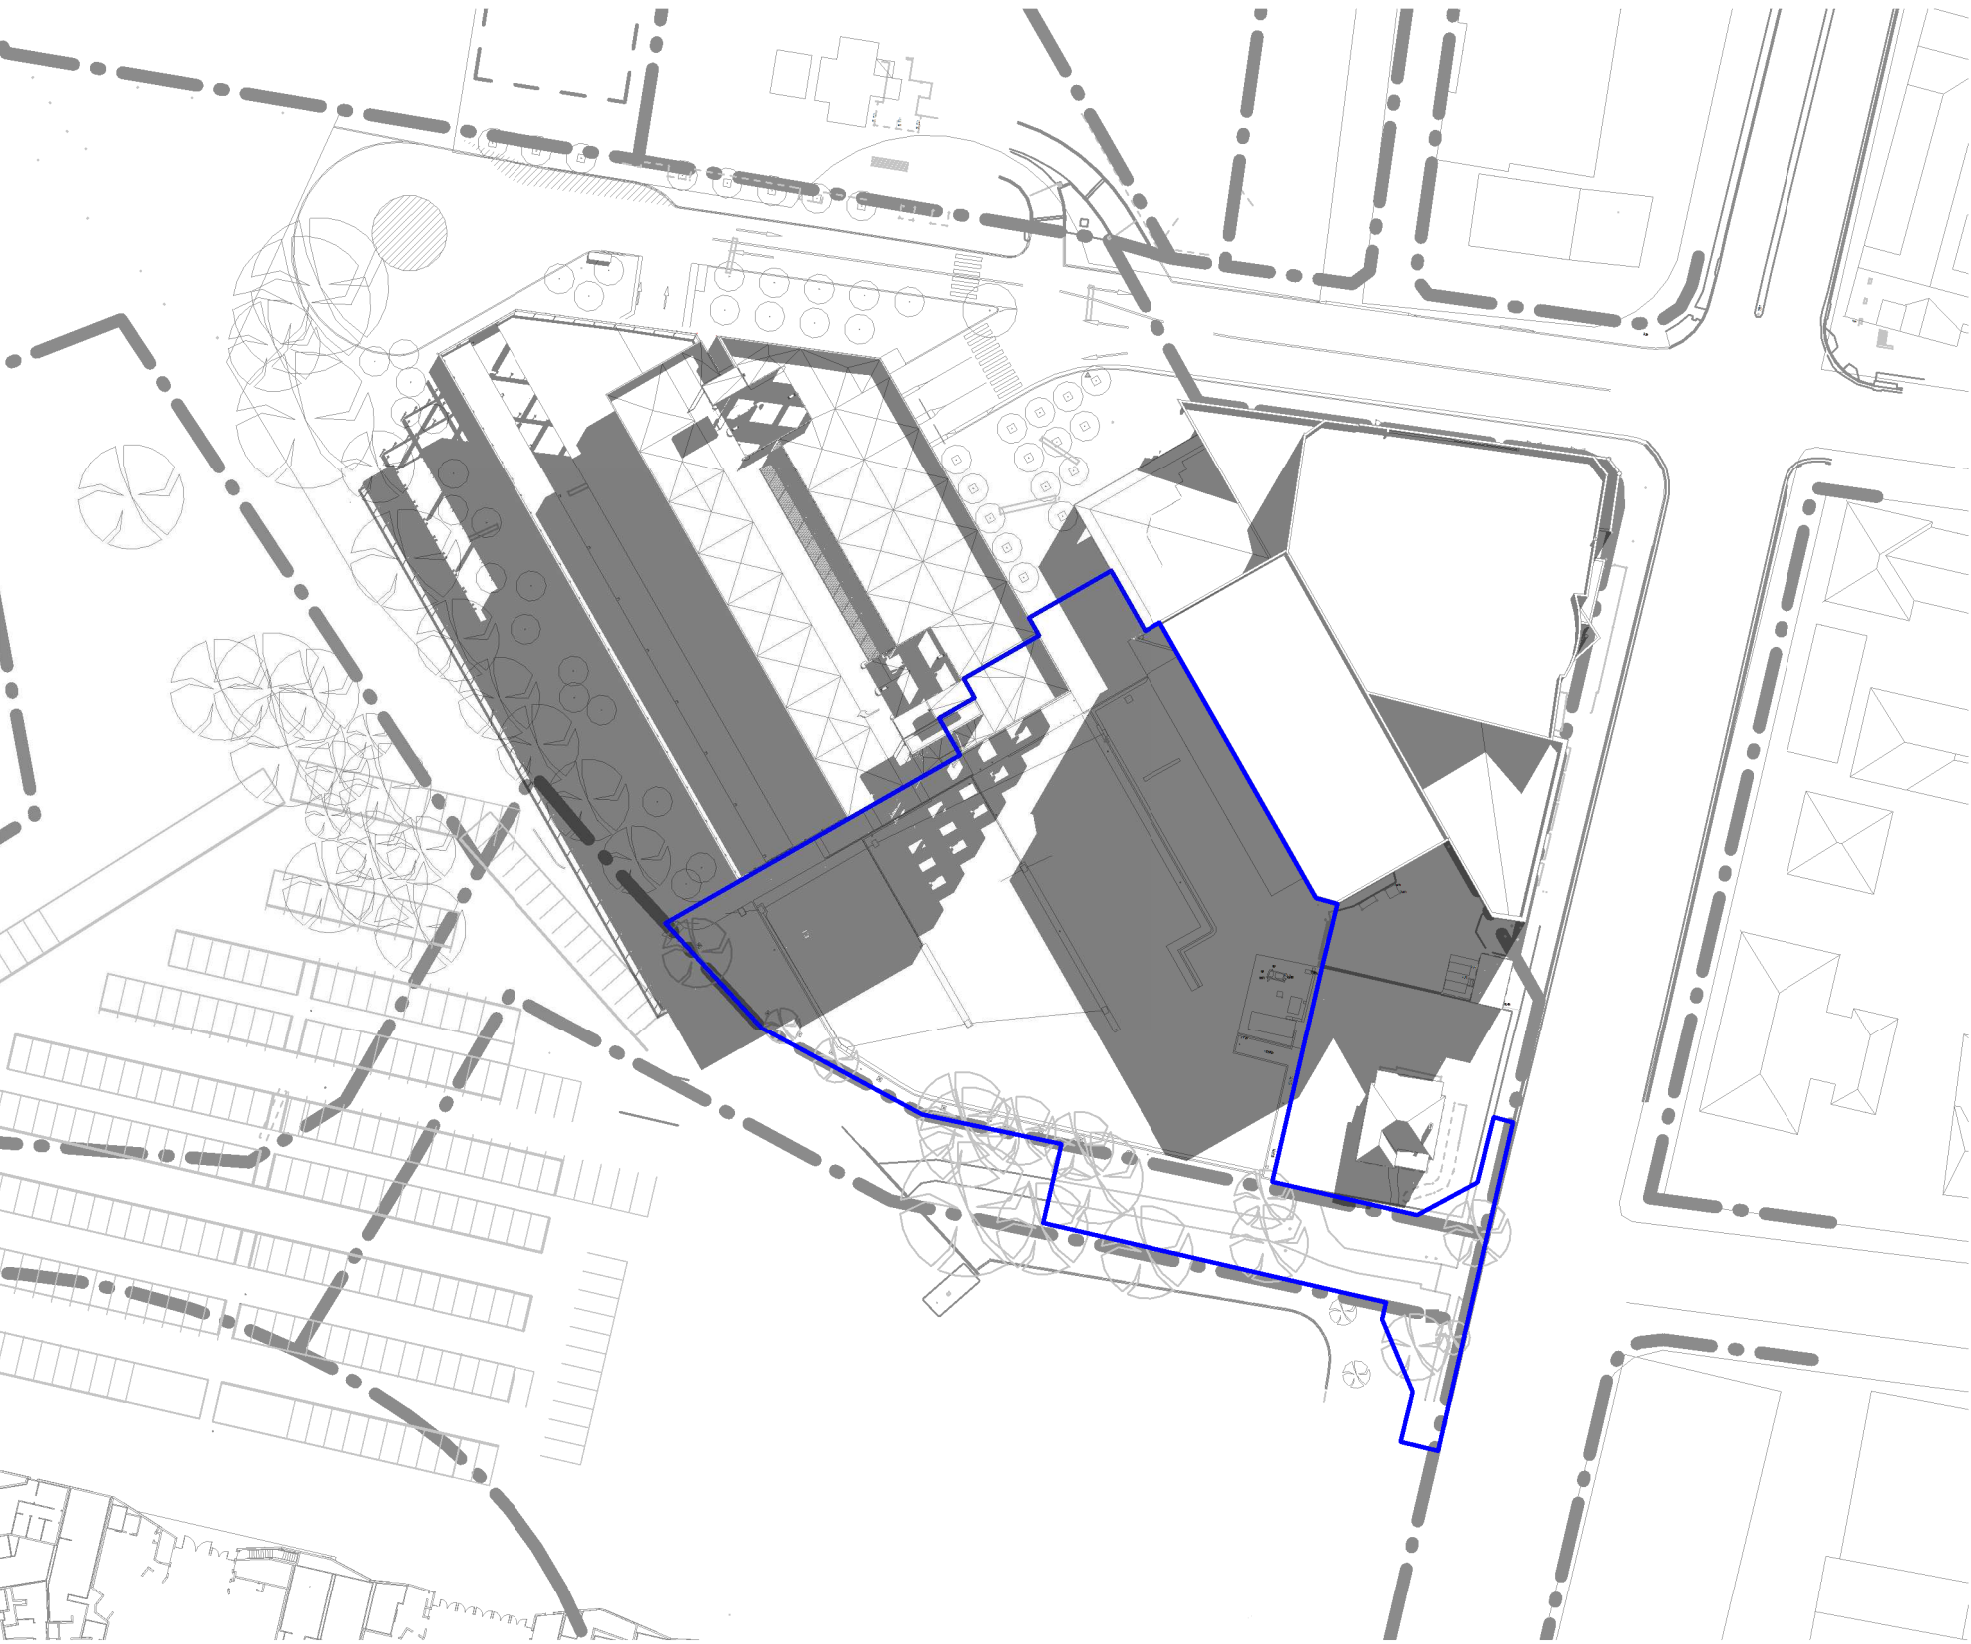


2 EXISTING - 22 JUNE - 1000
1:1000


PROPOSED

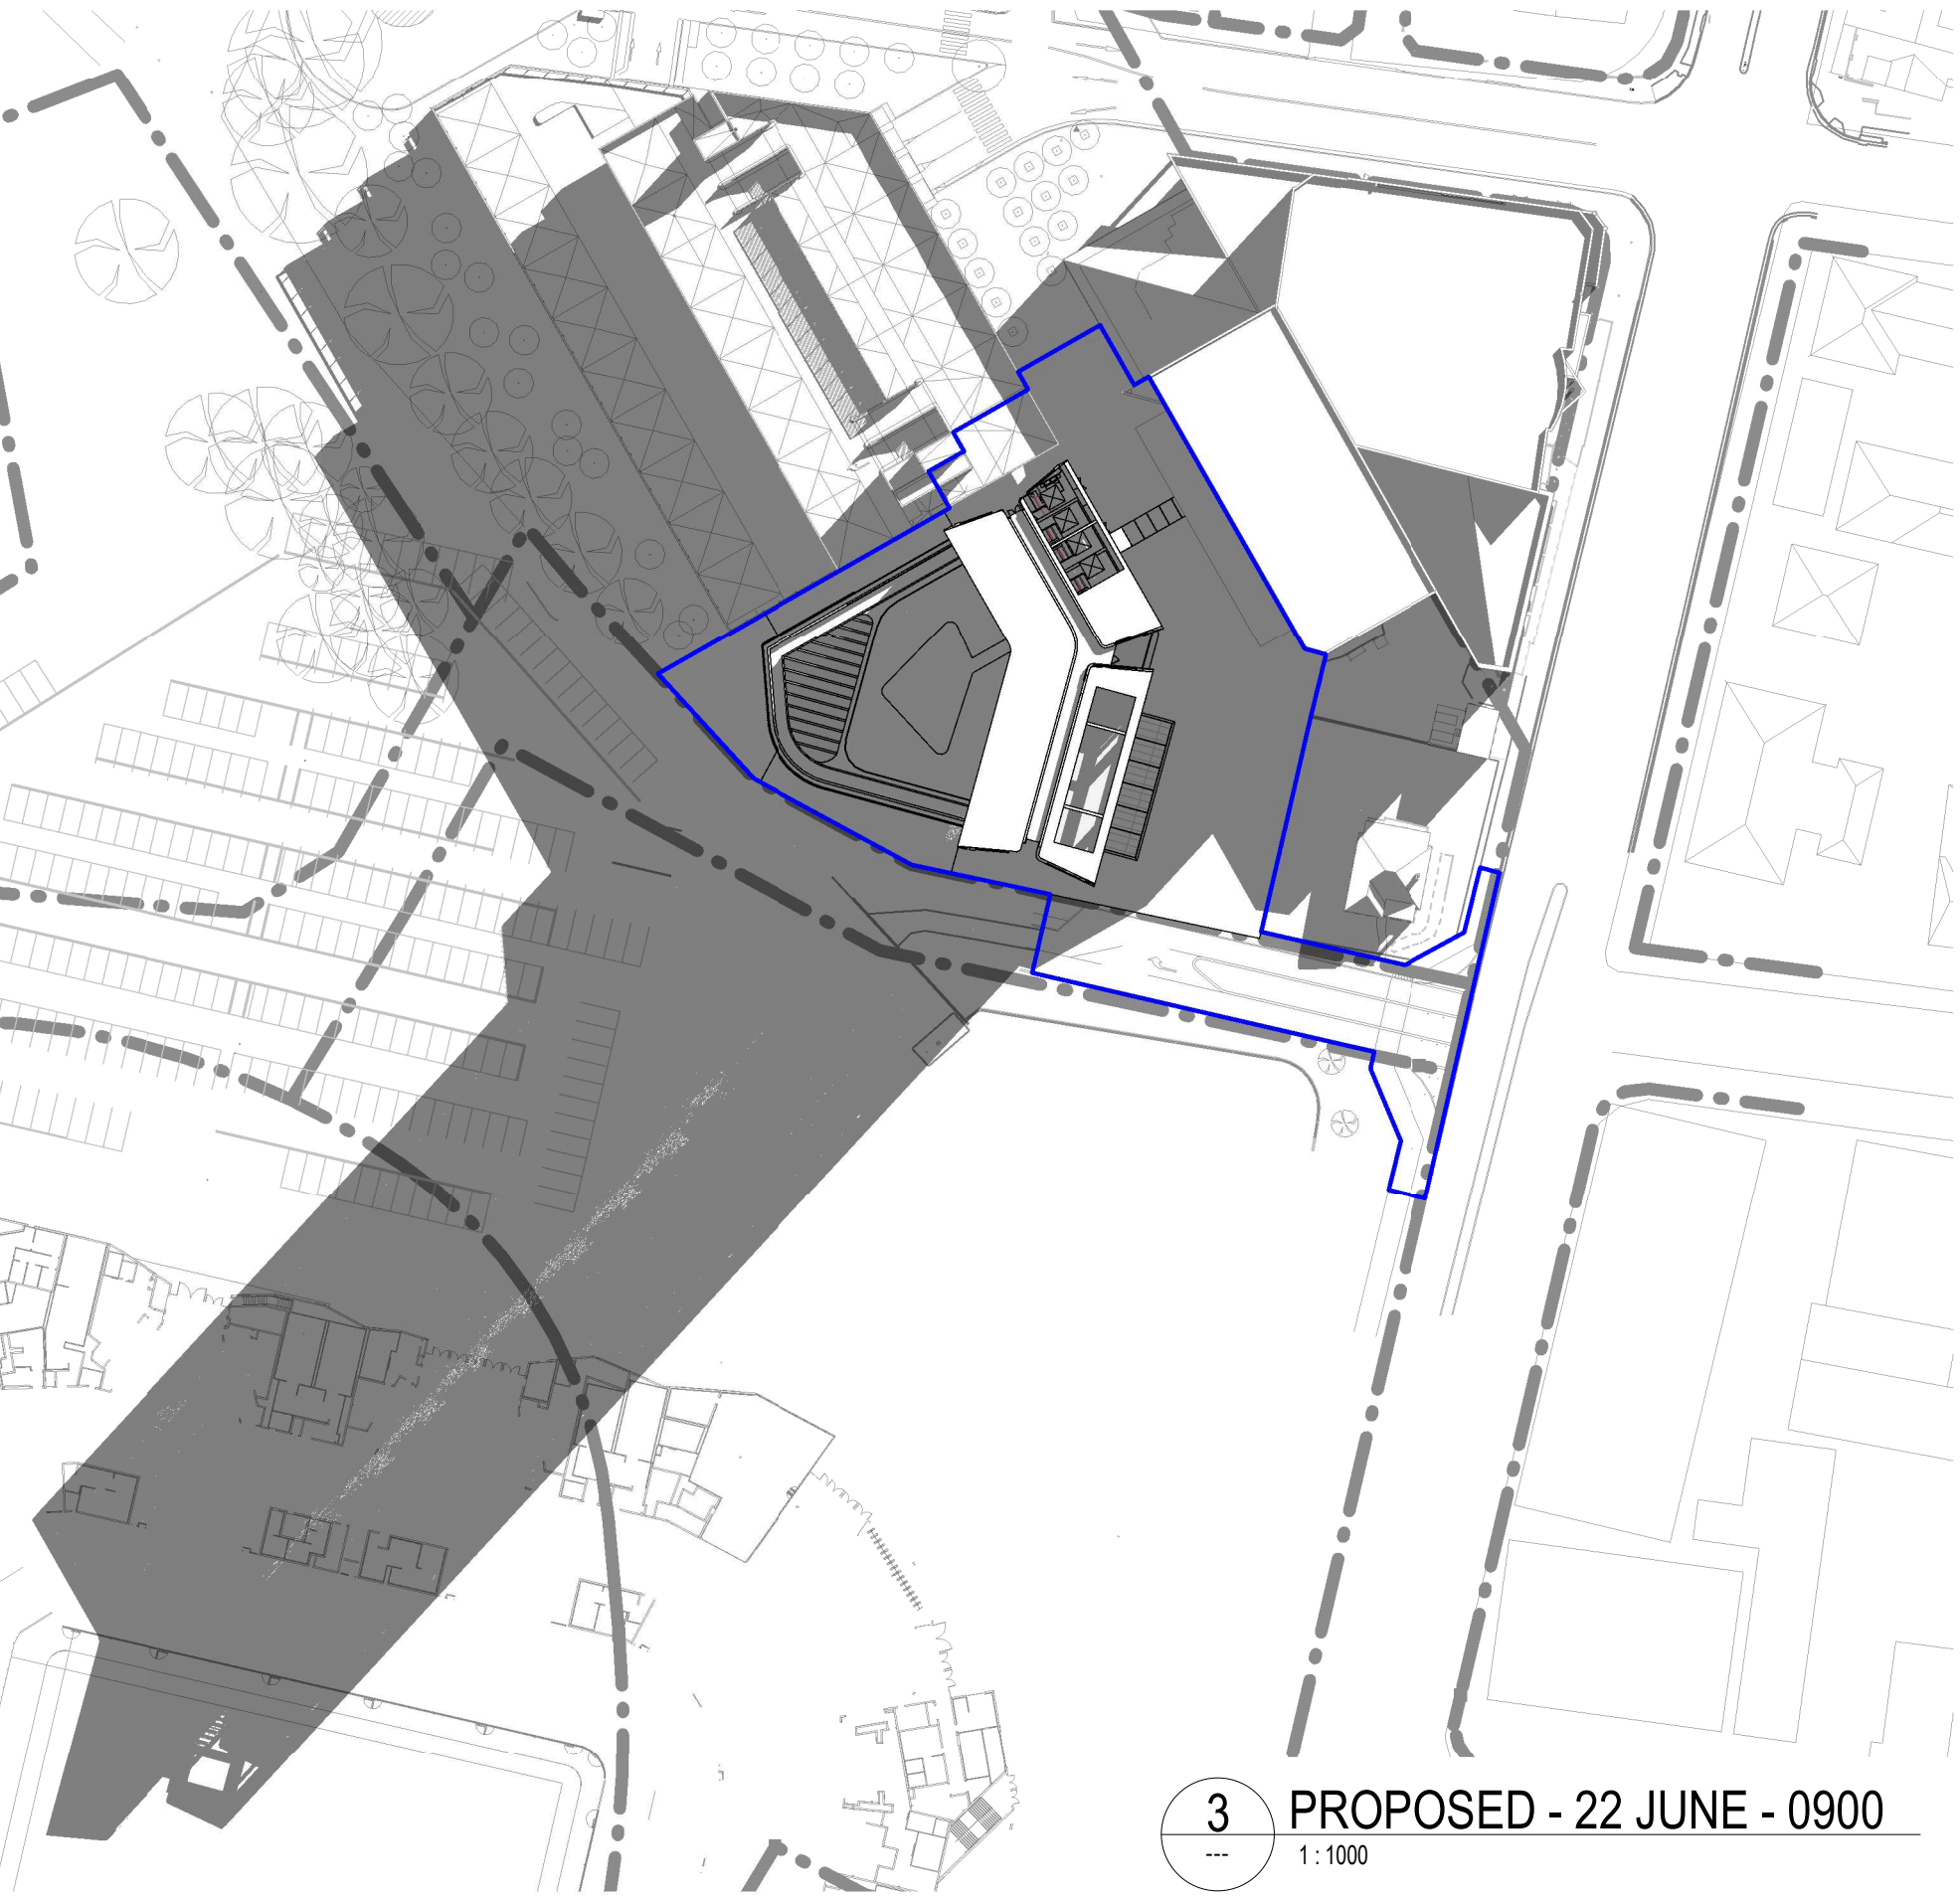

3 PROPOSED - 22 JUNE - 0900
1:1000

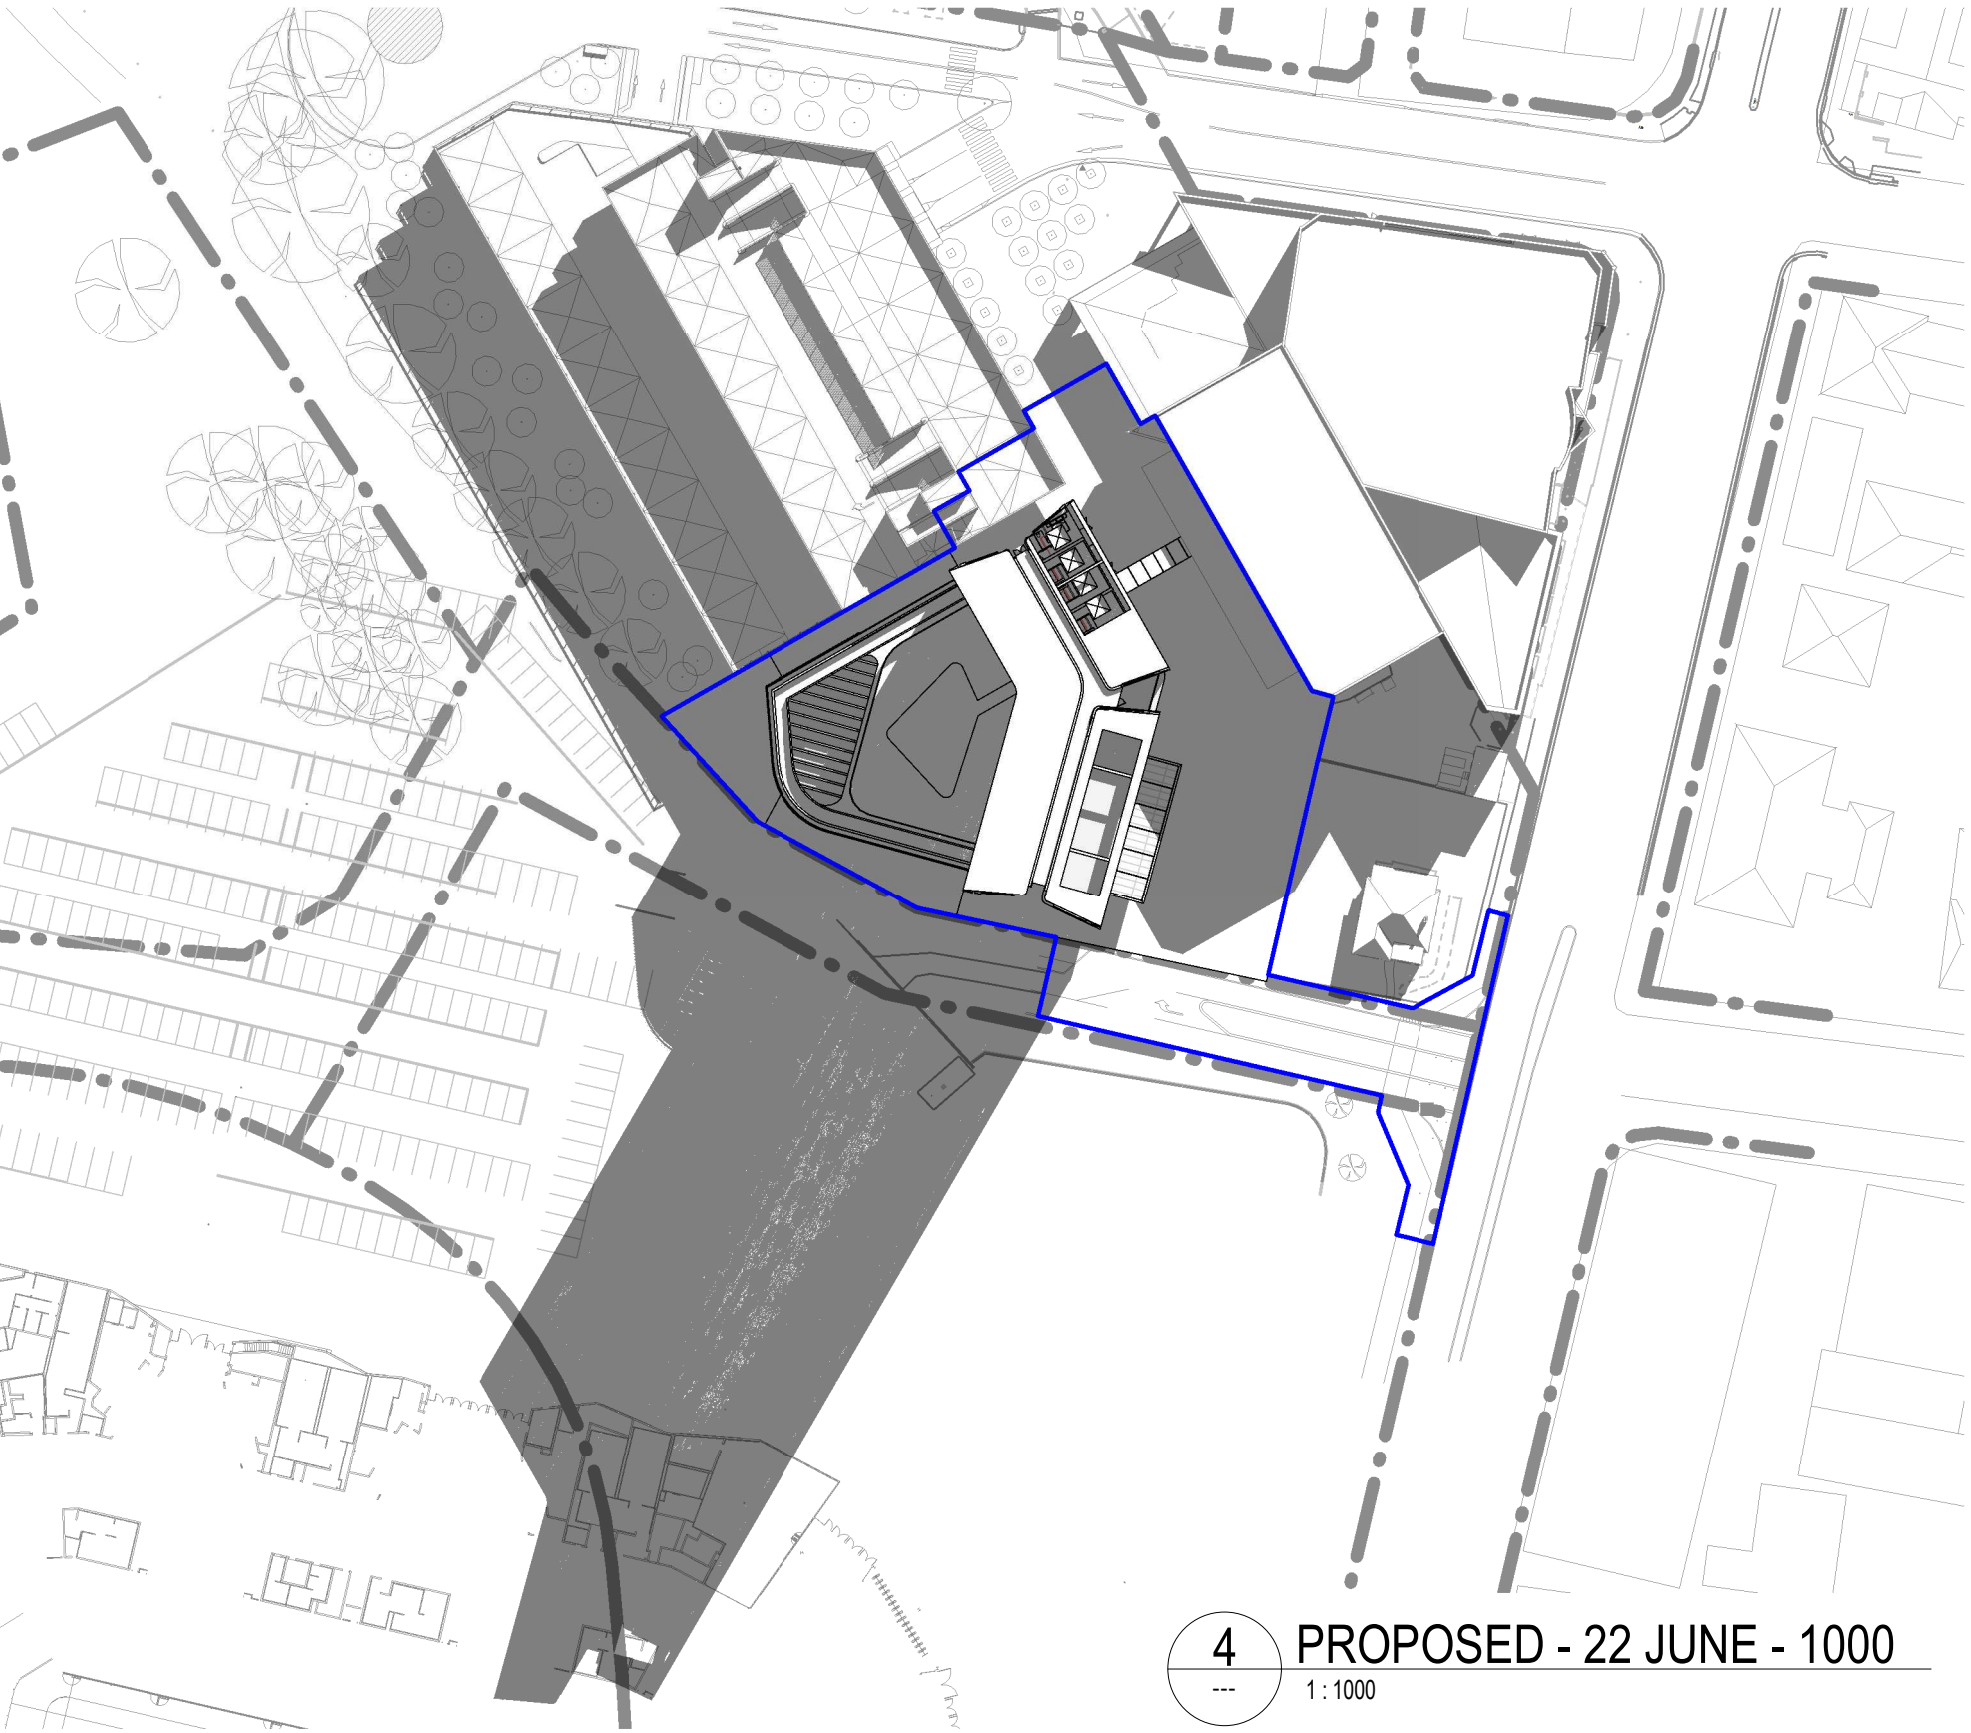

4 PROPOSED - 22 JUNE - 1000
1:1000

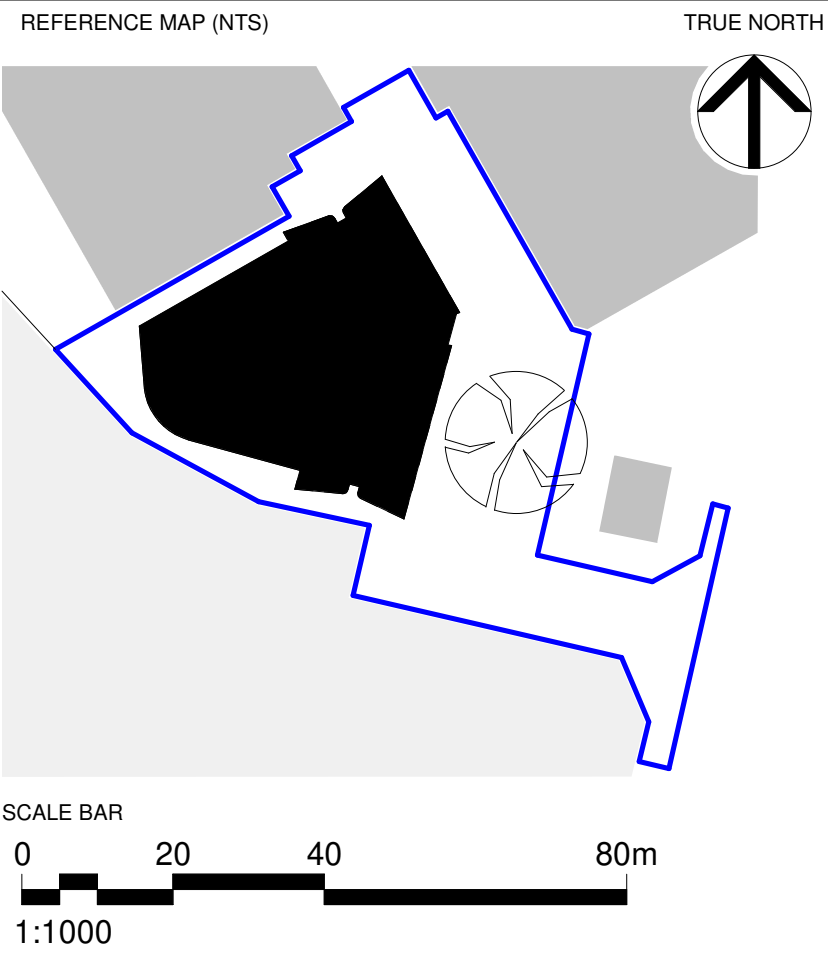

AA	FOR SSDA	05.12.2018
REV	DESCRIPTION	DATE

© COPYRIGHT OF THIS DRAWING IS VESTED IN HASSELL.
2018 HASSELL. LTD.

CONSULTANT
HASSELL Limited ABN 007 711 435
LEVEL 2, PIER 89,
23 HICKSON ROAD
SYDNEY NSW 2000 AUSTRALIA
SYDNEY@HASSELLSTUDIO.COM
T +61 2 9101 2000 F +61 2 9101 2100
Nominated Architects NSW: Tony Griest 5350 Glenn Scott 6842 Ross de la Motte 7398

HASSELL

CLIENT
PARRAMATTA LEAGUES CLUB



PROJECT
PROPOSED PARRAMATTA LEAGUES CLUB HOTEL

1 EELS PLACE, PARRAMATTA, NSW 2150


DRAWING TITLE
SHADOW ANALYSIS - 22 JUNE - SHEET 1

STATUS
SSD APPLICATION

SCALE @ A1 1 : 1000	DRAWN HASSELL	REVIEWED LV	APPROVED GS
PROJECT NUMBER 012981	DRAWING NUMBER DA_4400	REV	AA

SHADOW ANALYSIS - PLAN DIAGRAMS

EXISTING

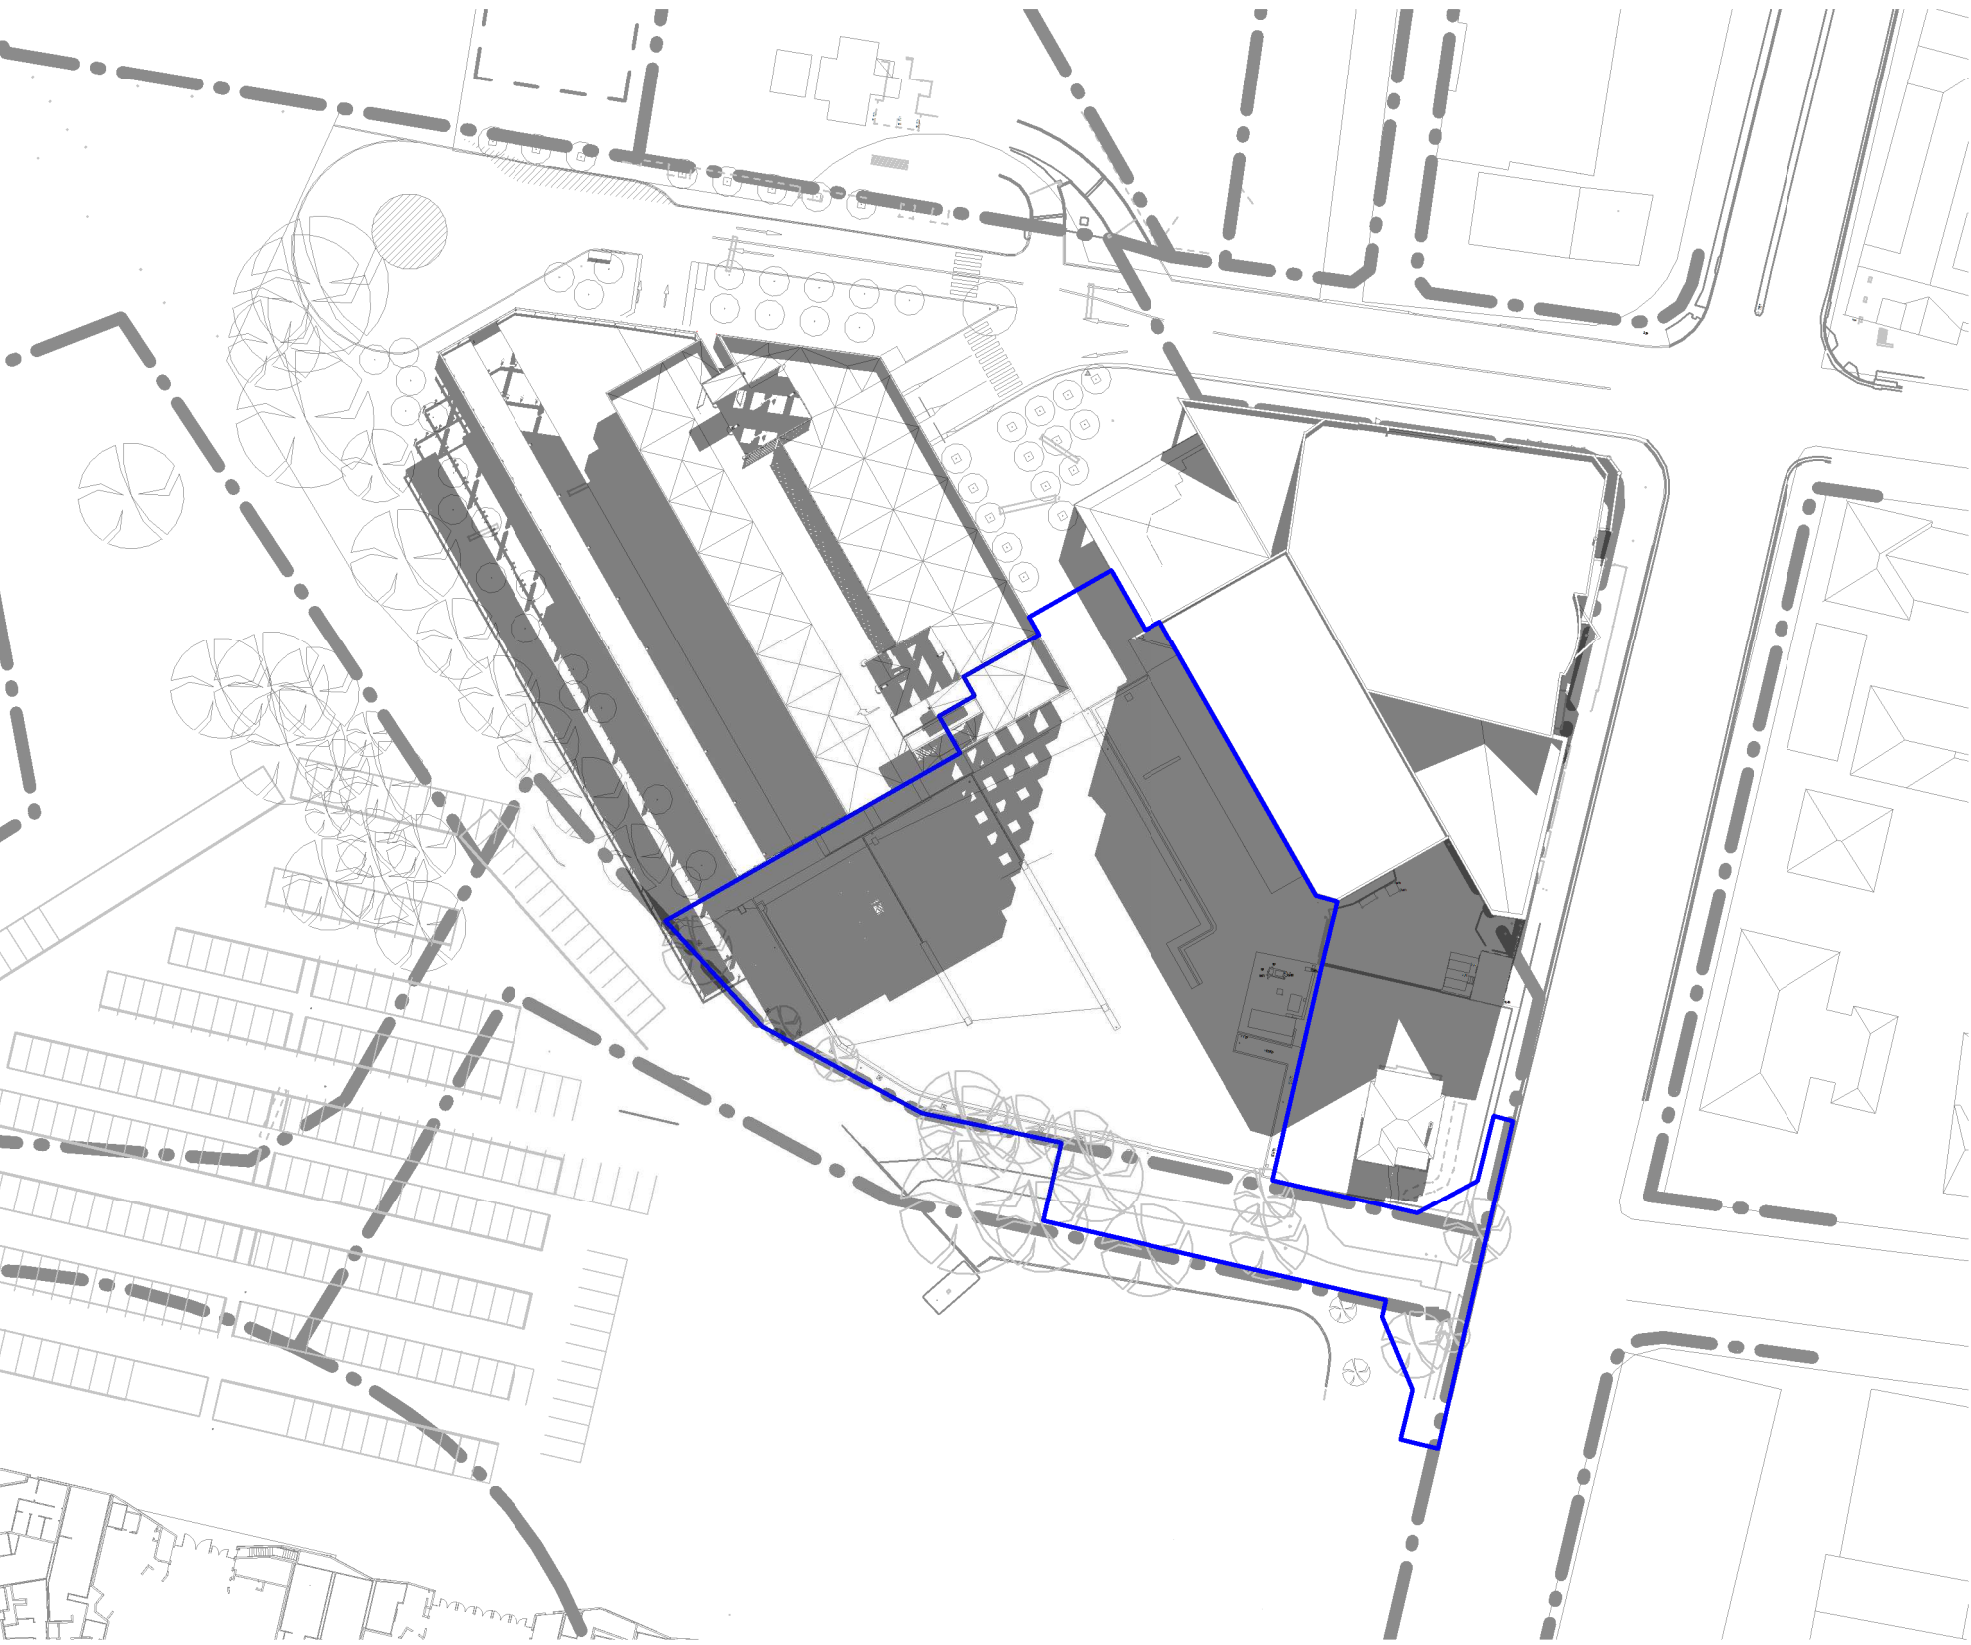


1 EXISTING - 22 JUNE - 1100
1:1000




2 EXISTING - 22 JUNE - 1200
1:1000


PROPOSED

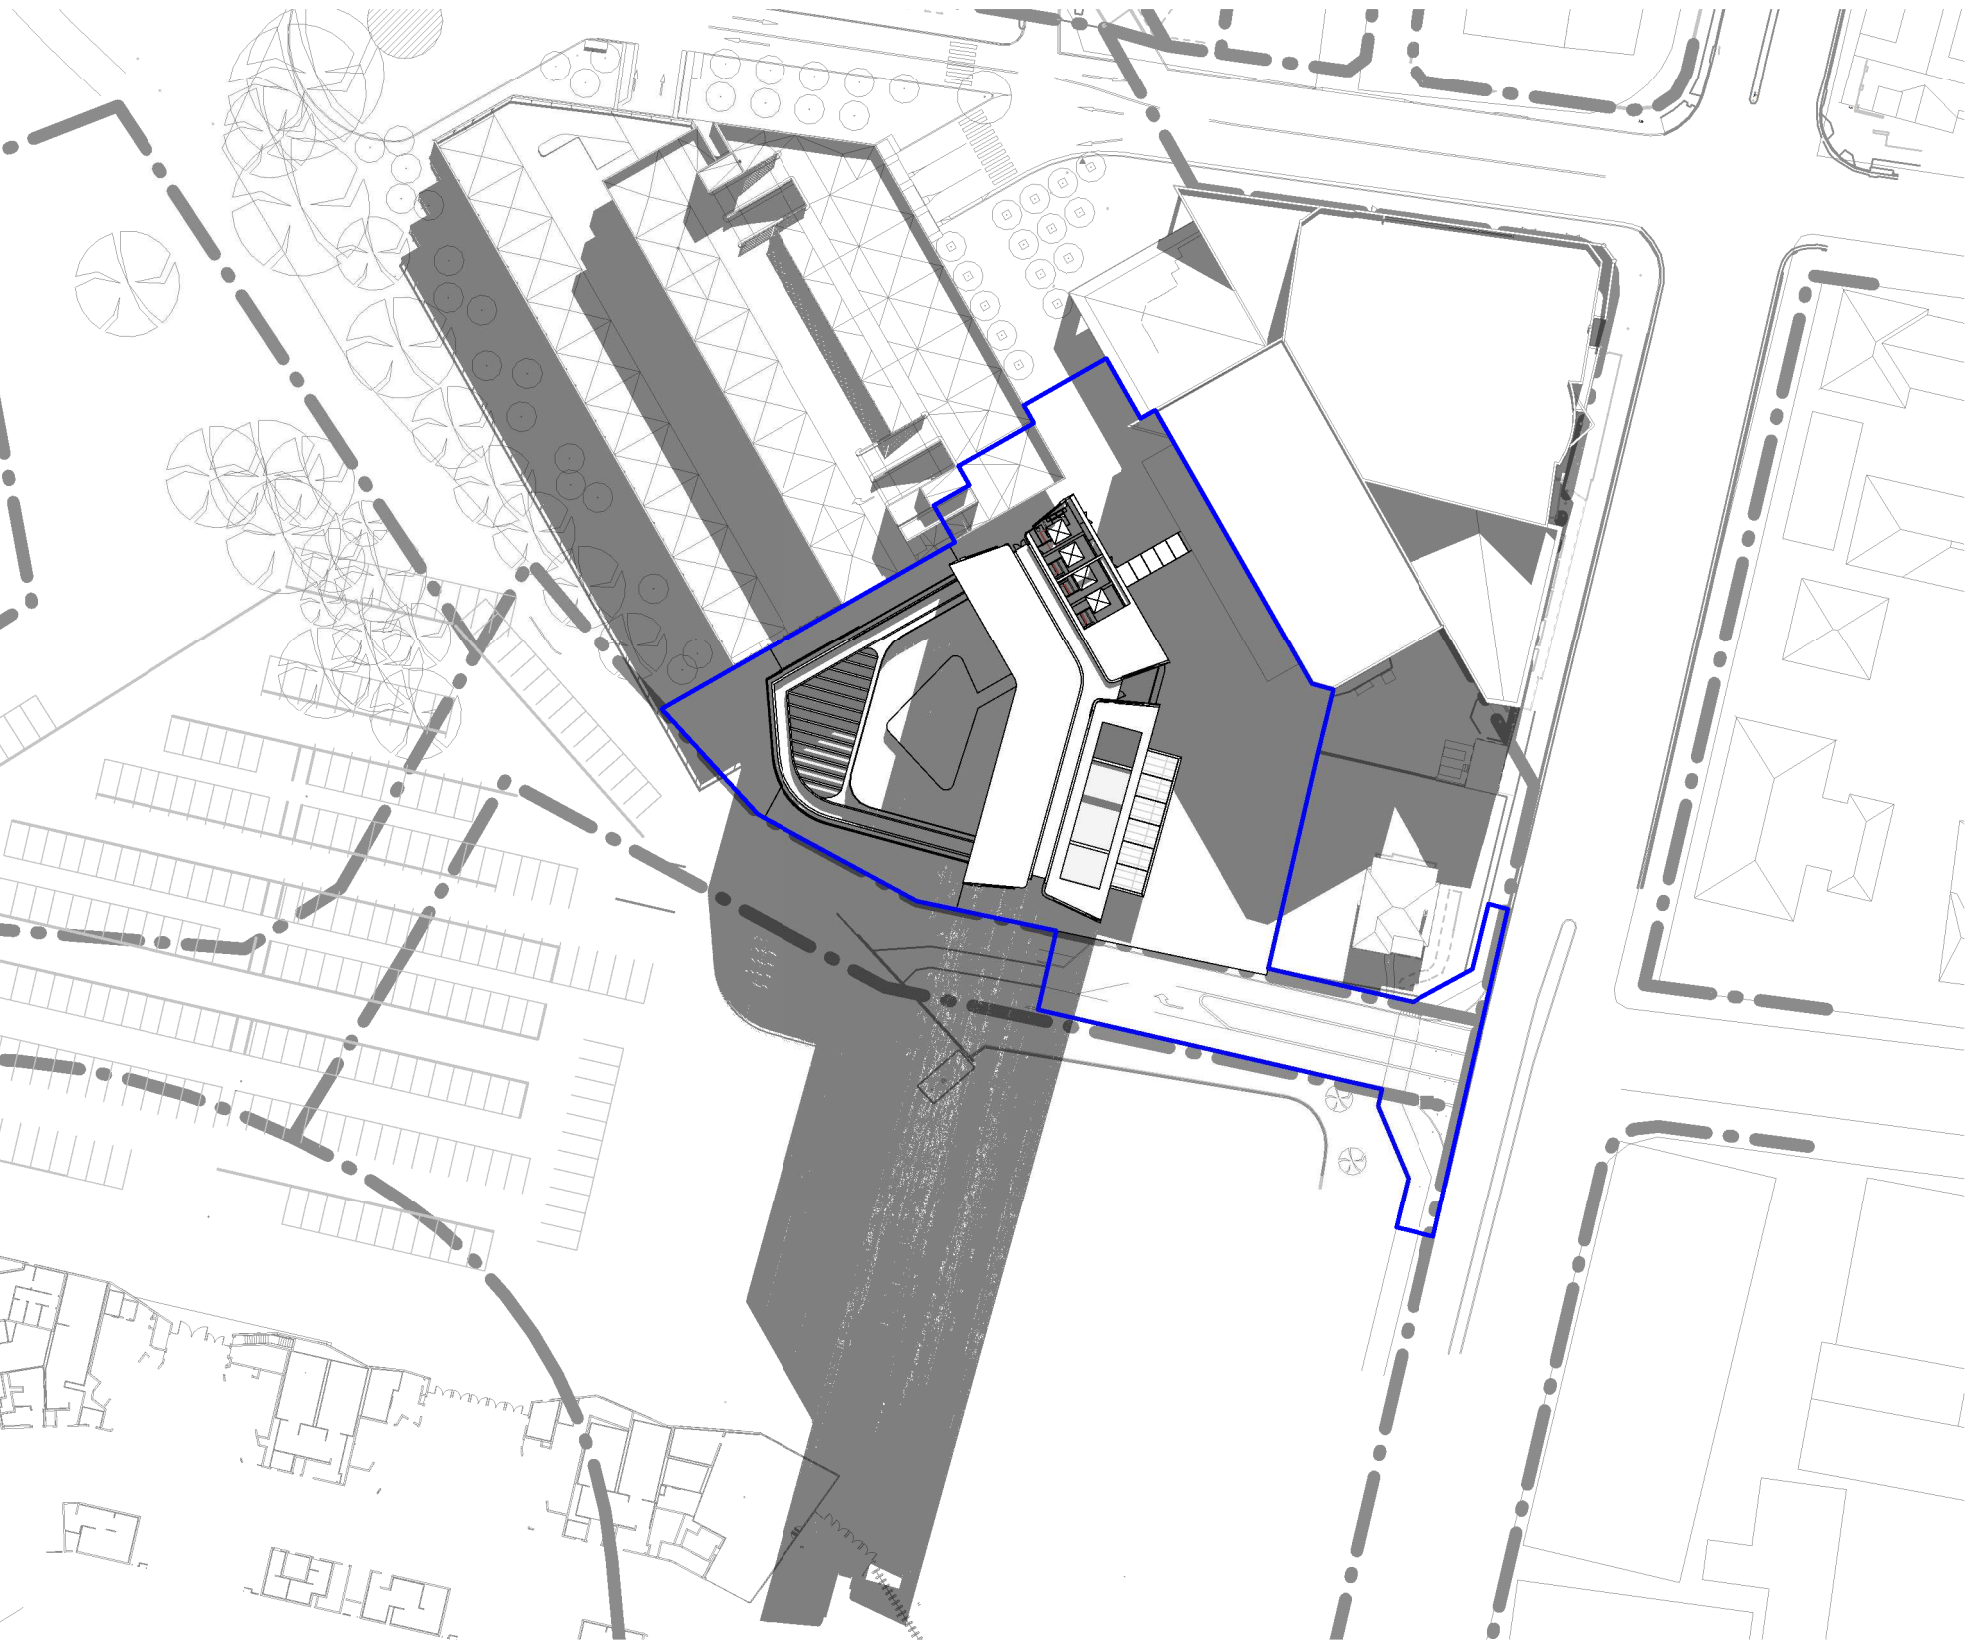

3 PROPOSED - 22 JUNE - 1100
1:1000

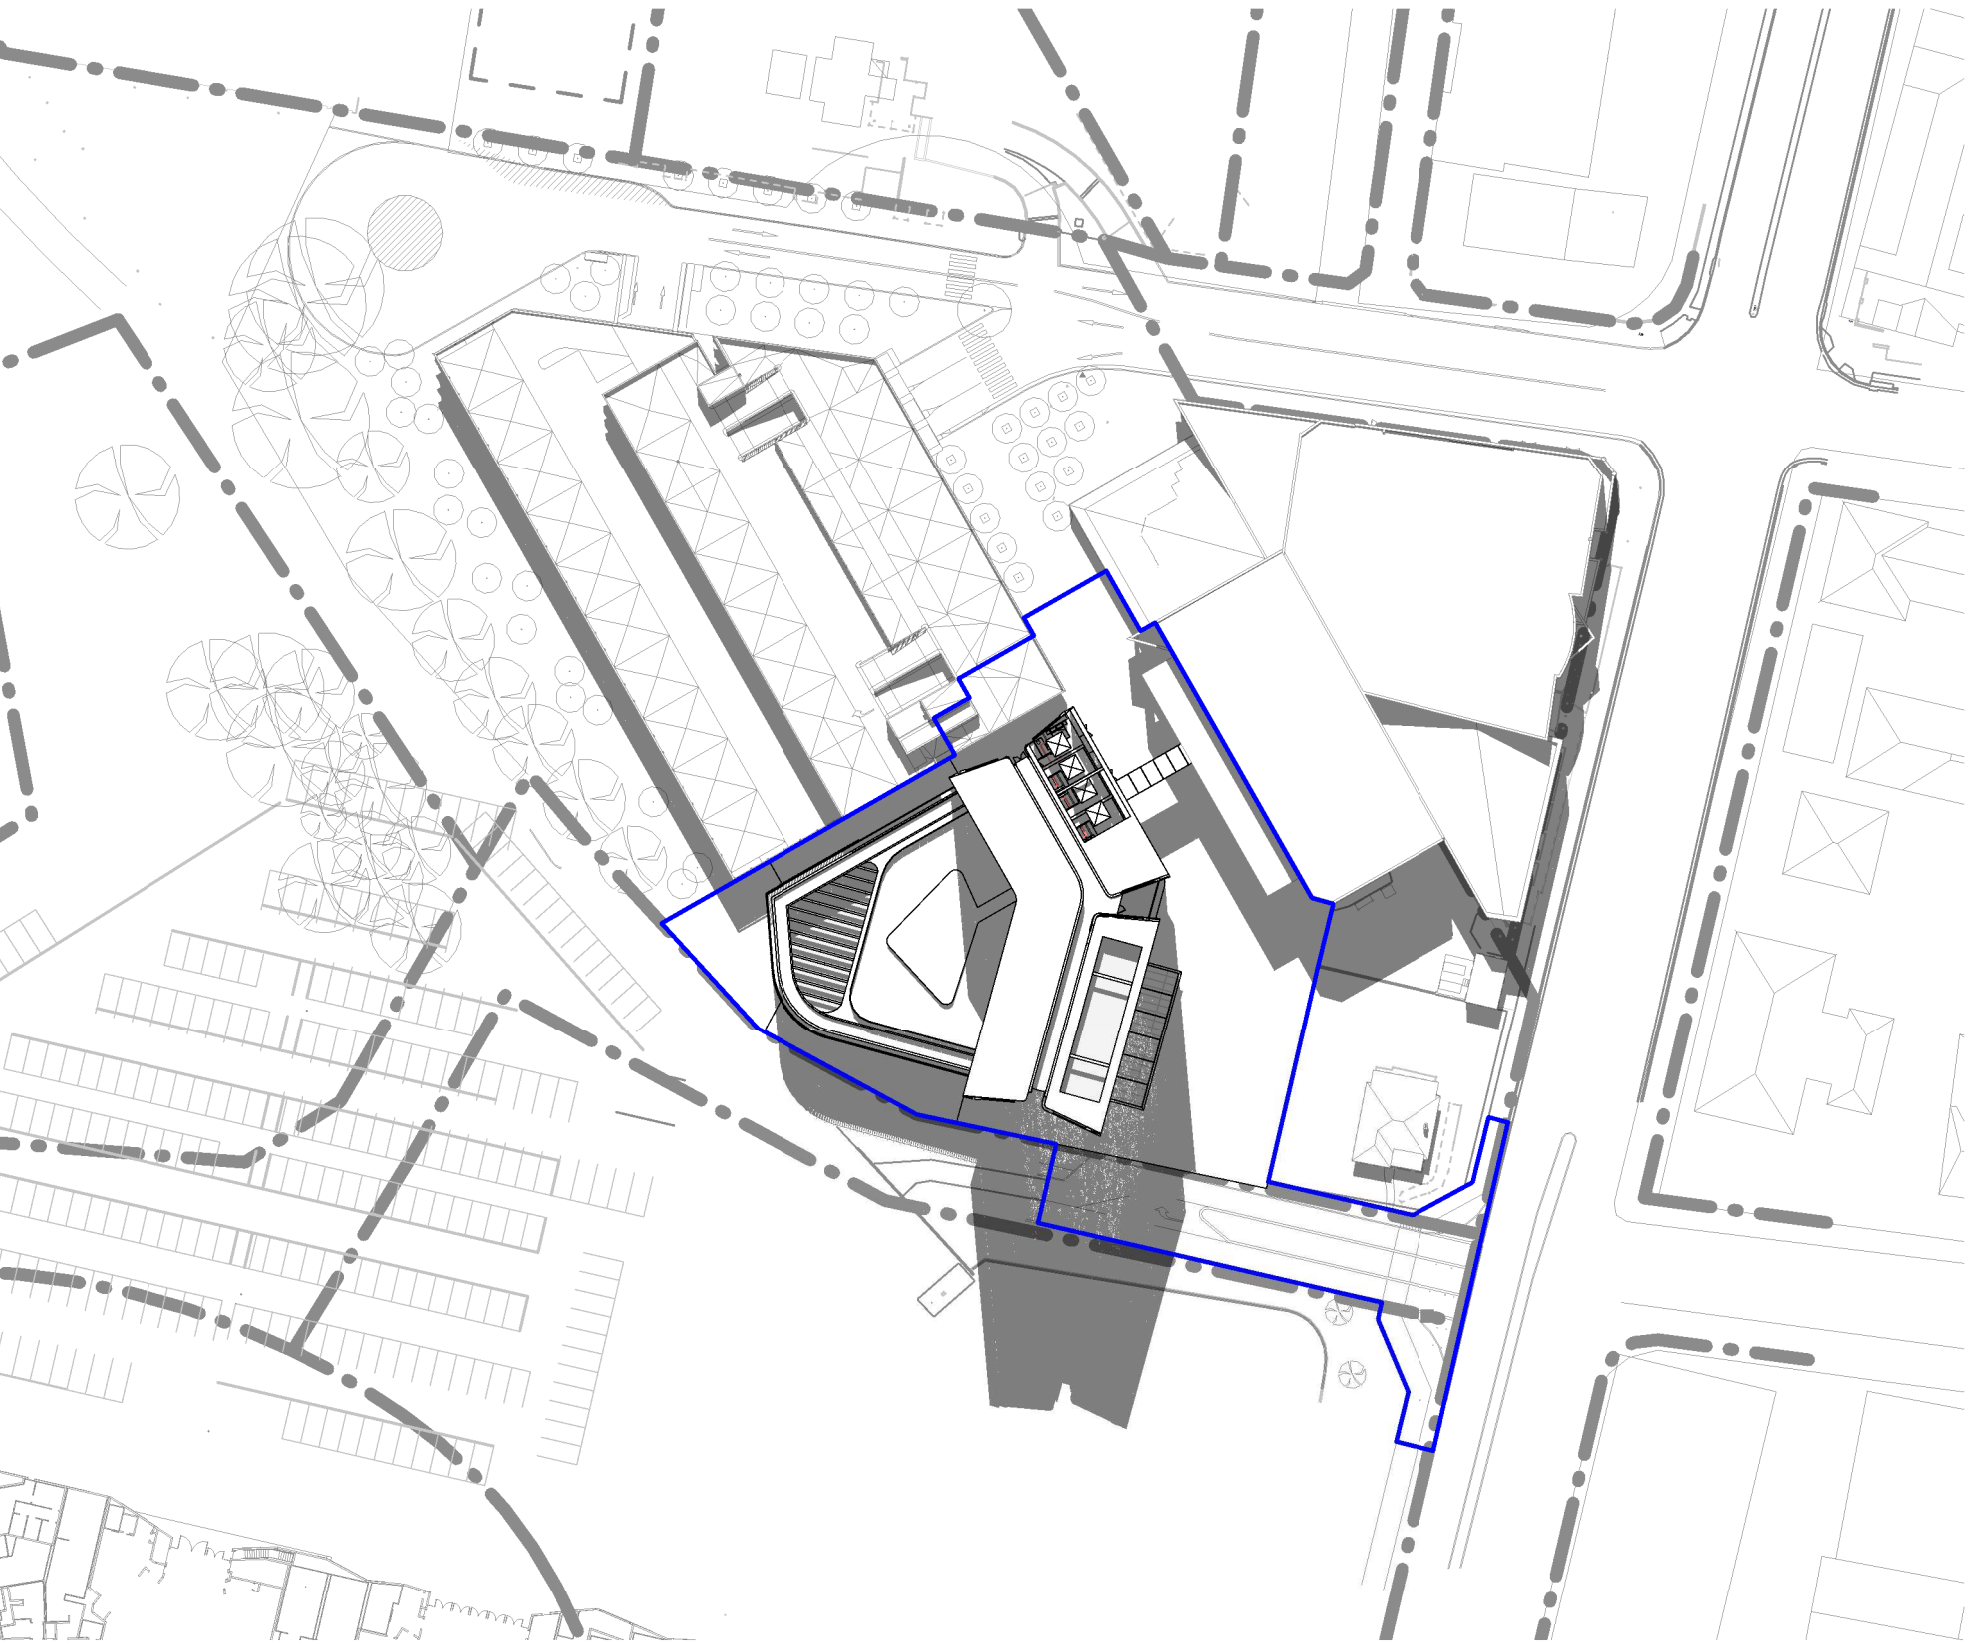

4 PROPOSED - 22 JUNE - 1200
1:1000

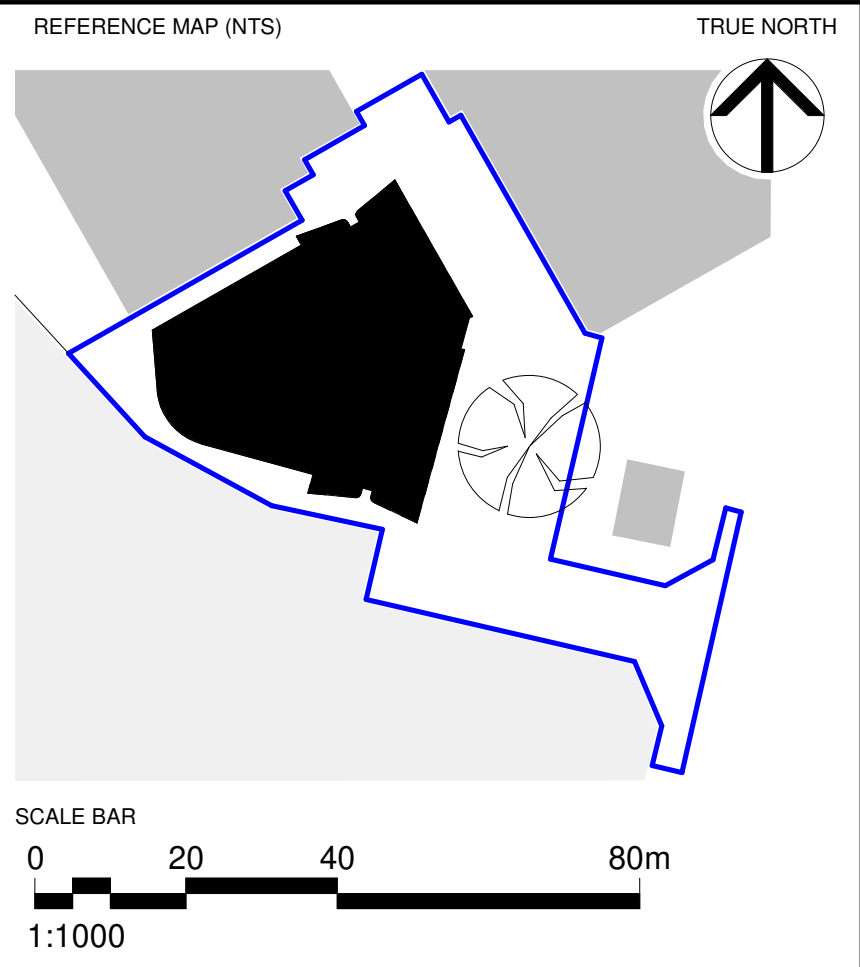

AA	FOR SSDA	05.12.2018
REV	DESCRIPTION	DATE
© COPYRIGHT OF THIS DRAWING IS VESTED IN HASSELL. 2018 HASSELL. LTD.		
CONSULTANT		
HASSELL Limited ABN 007 711 435 LEVEL 2, PIER 89, 23 HICKSON ROAD SYDNEY NSW 2000 AUSTRALIA SYDNEY@HASSELLSTUDIO.COM T +61 2 9101 2000 F +61 2 9101 2100 Nominated Architects NSW: Tony Griest 5350 Glenn Scott 6842 Ross de la Motte 7398		
HASSELL		
CLIENT		
PARRAMATTA LEAGUES CLUB		
 		
PROJECT		
PROPOSED PARRAMATTA LEAGUES CLUB HOTEL		
1 EELS PLACE, PARRAMATTA, NSW 2150		
DRAWING TITLE		
SHADOW ANALYSIS - 22 JUNE - SHEET 2		
STATUS		
SSD APPLICATION		
SCALE @ A1	DRAWN	REVIEWED
1 : 1000	HASSELL	LV
PROJECT NUMBER	DRAWING NUMBER	REV
012981	DA_4401	AA
APPROVED	GS	

SHADOW ANALYSIS - PLAN DIAGRAMS

EXISTING



1 EXISTING - 22 JUNE - 1300
1:1000




2 EXISTING - 22 JUNE - 1400
1:1000


PROPOSED



3 PROPOSED - 22 JUNE - 1300
1:1000

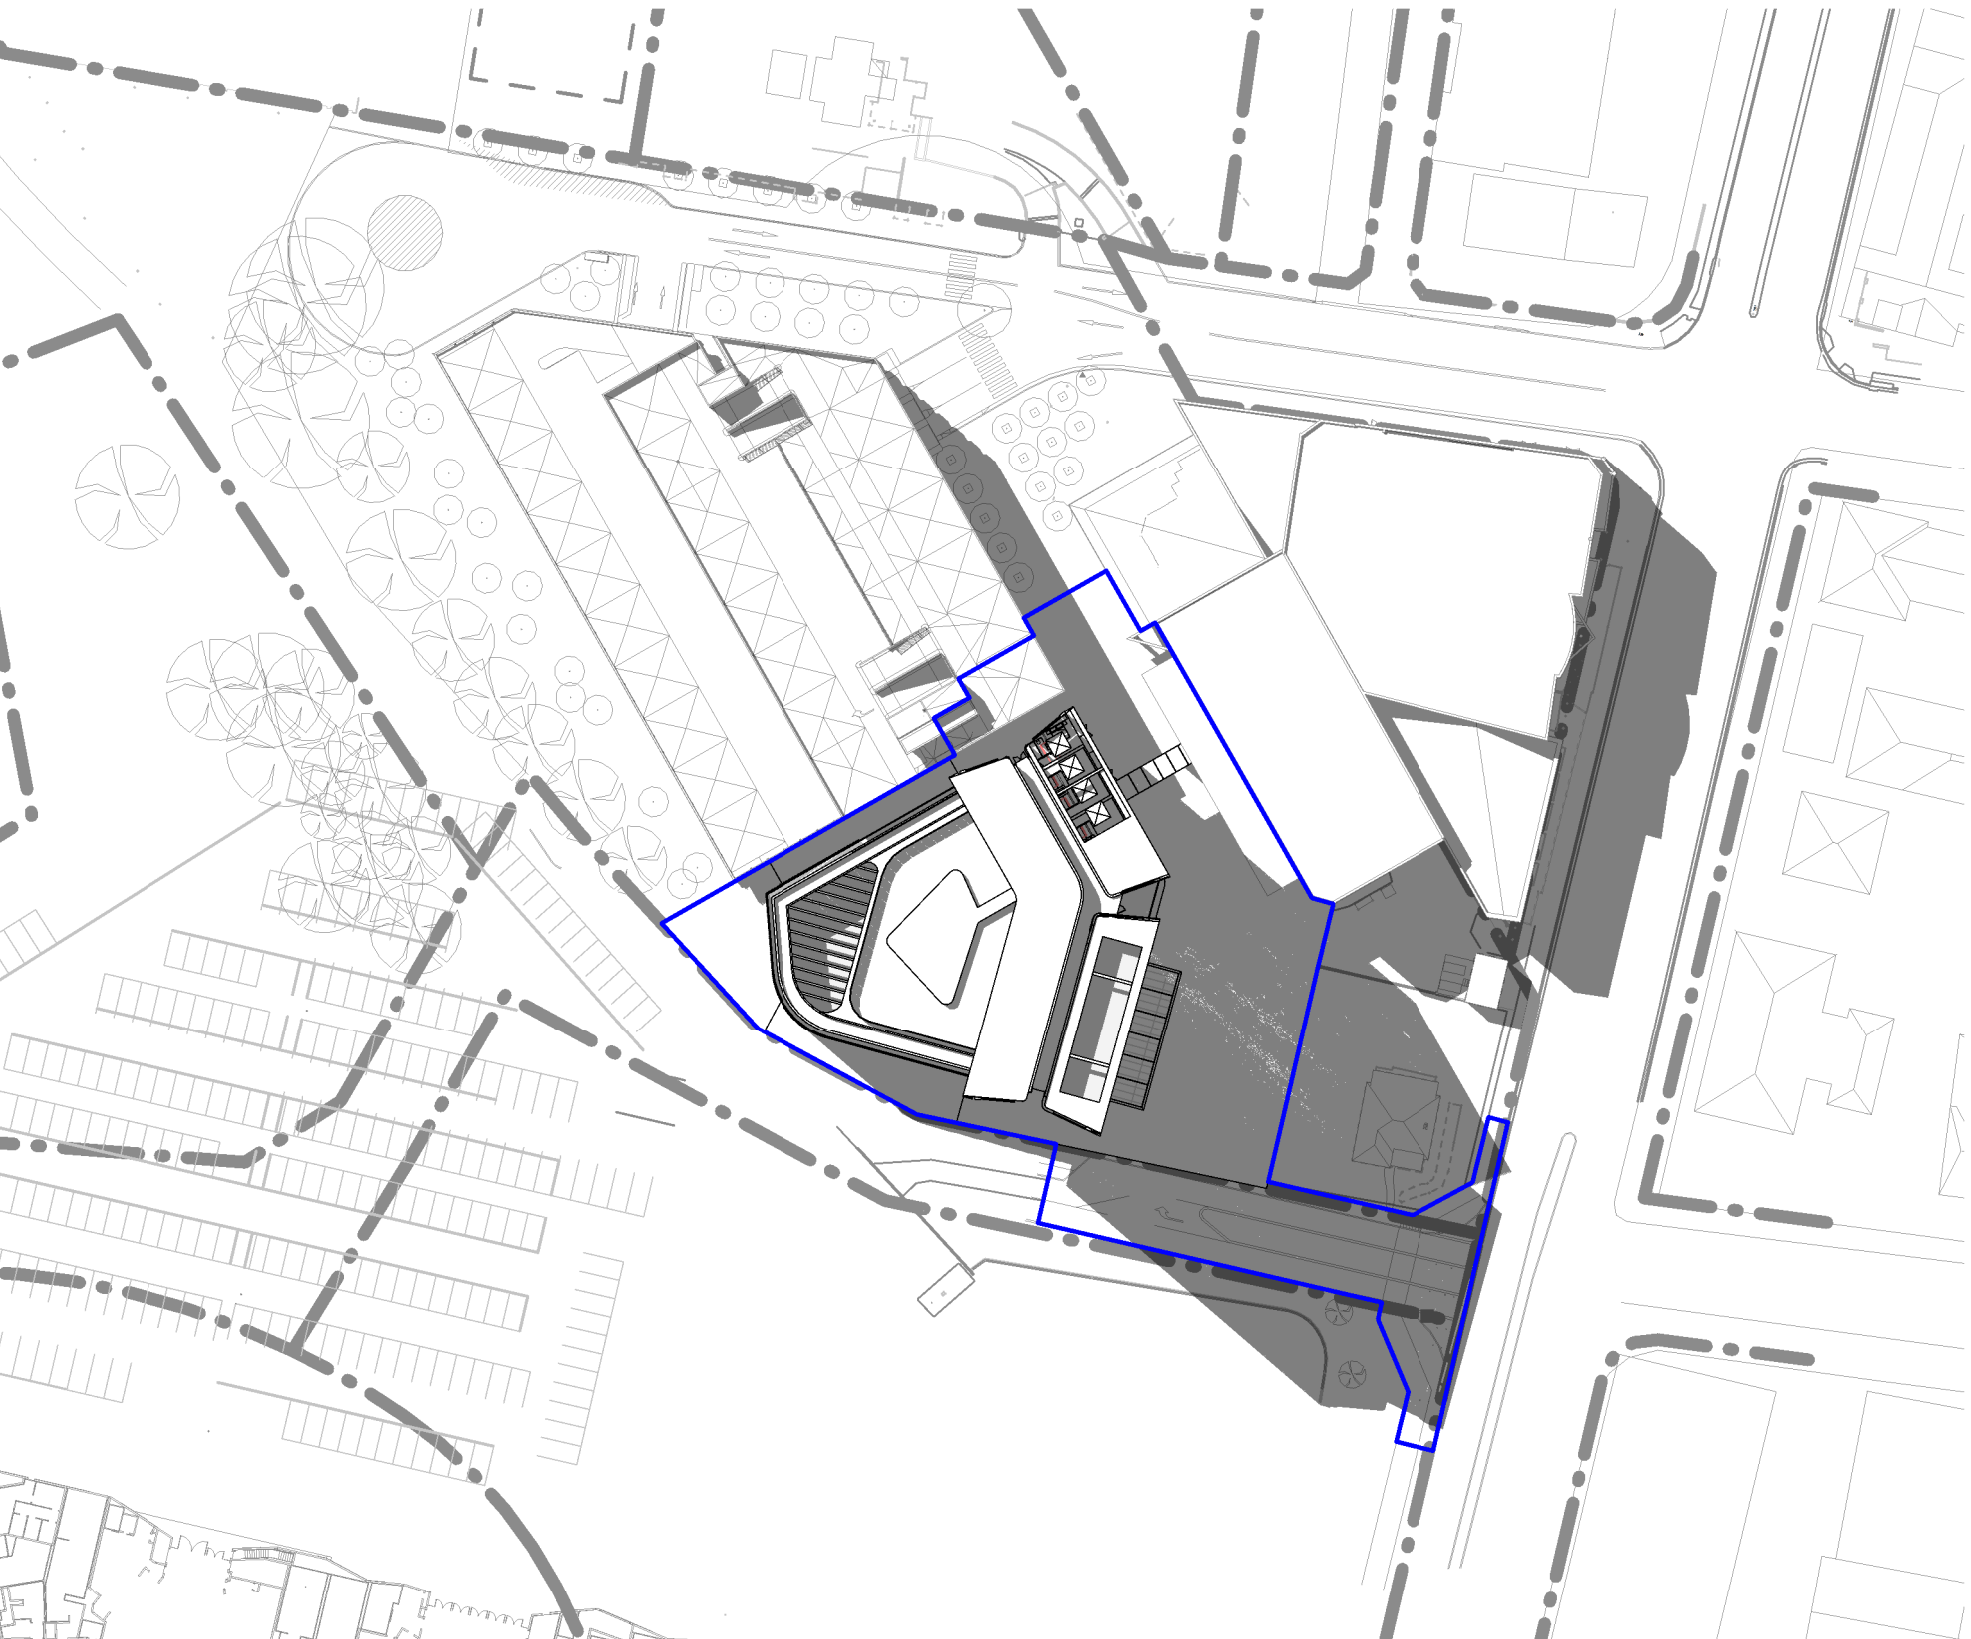

4 PROPOSED - 22 JUNE - 1400
1:1000

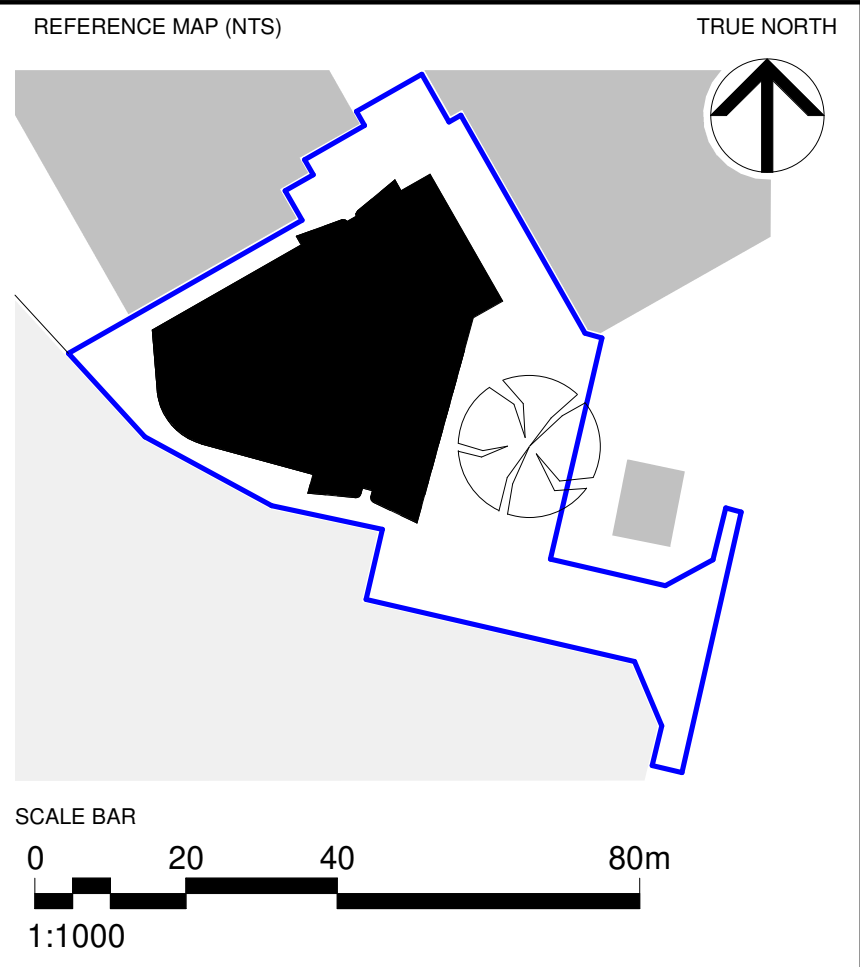

AA	FOR SSDA	DATE
REV	DESCRIPTION	DATE

© COPYRIGHT OF THIS DRAWING IS VESTED IN HASSELL.
2018 HASSELL. LTD.

CONSULTANT

HASSELL Limited ABN 007 711 435
LEVEL 2, PIER 89,
23 HICKSON ROAD
SYDNEY NSW 2000 AUSTRALIA
SYDNEY@HASSELLSTUDIO.COM
T +61 2 9101 2000 F +61 2 9101 2100

Nominated Architects NSW: Tony Grist 5350 Glenn Scott 6842 Ross de la Motte 7398

HASSELL

CLIENT

PARRAMATTA LEAGUES CLUB

PROJECT

PROPOSED PARRAMATTA LEAGUES CLUB HOTEL

1 EELS PLACE, PARRAMATTA, NSW 2150

DRAWING TITLE

SHADOW ANALYSIS - 22 JUNE - SHEET 3

STATUS

SSD APPLICATION

SCALE @ A1	DRAWN	REVIEWED	APPROVED
1 : 1000	HASSELL	LV	GS
PROJECT NUMBER	DRAWING NUMBER	REV	
012981	DA_4402	AA	


SHADOW ANALYSIS - PLAN DIAGRAMS

EXISTING




1 EXISTING - 22 JUNE - 1500
1:1000

PROPOSED

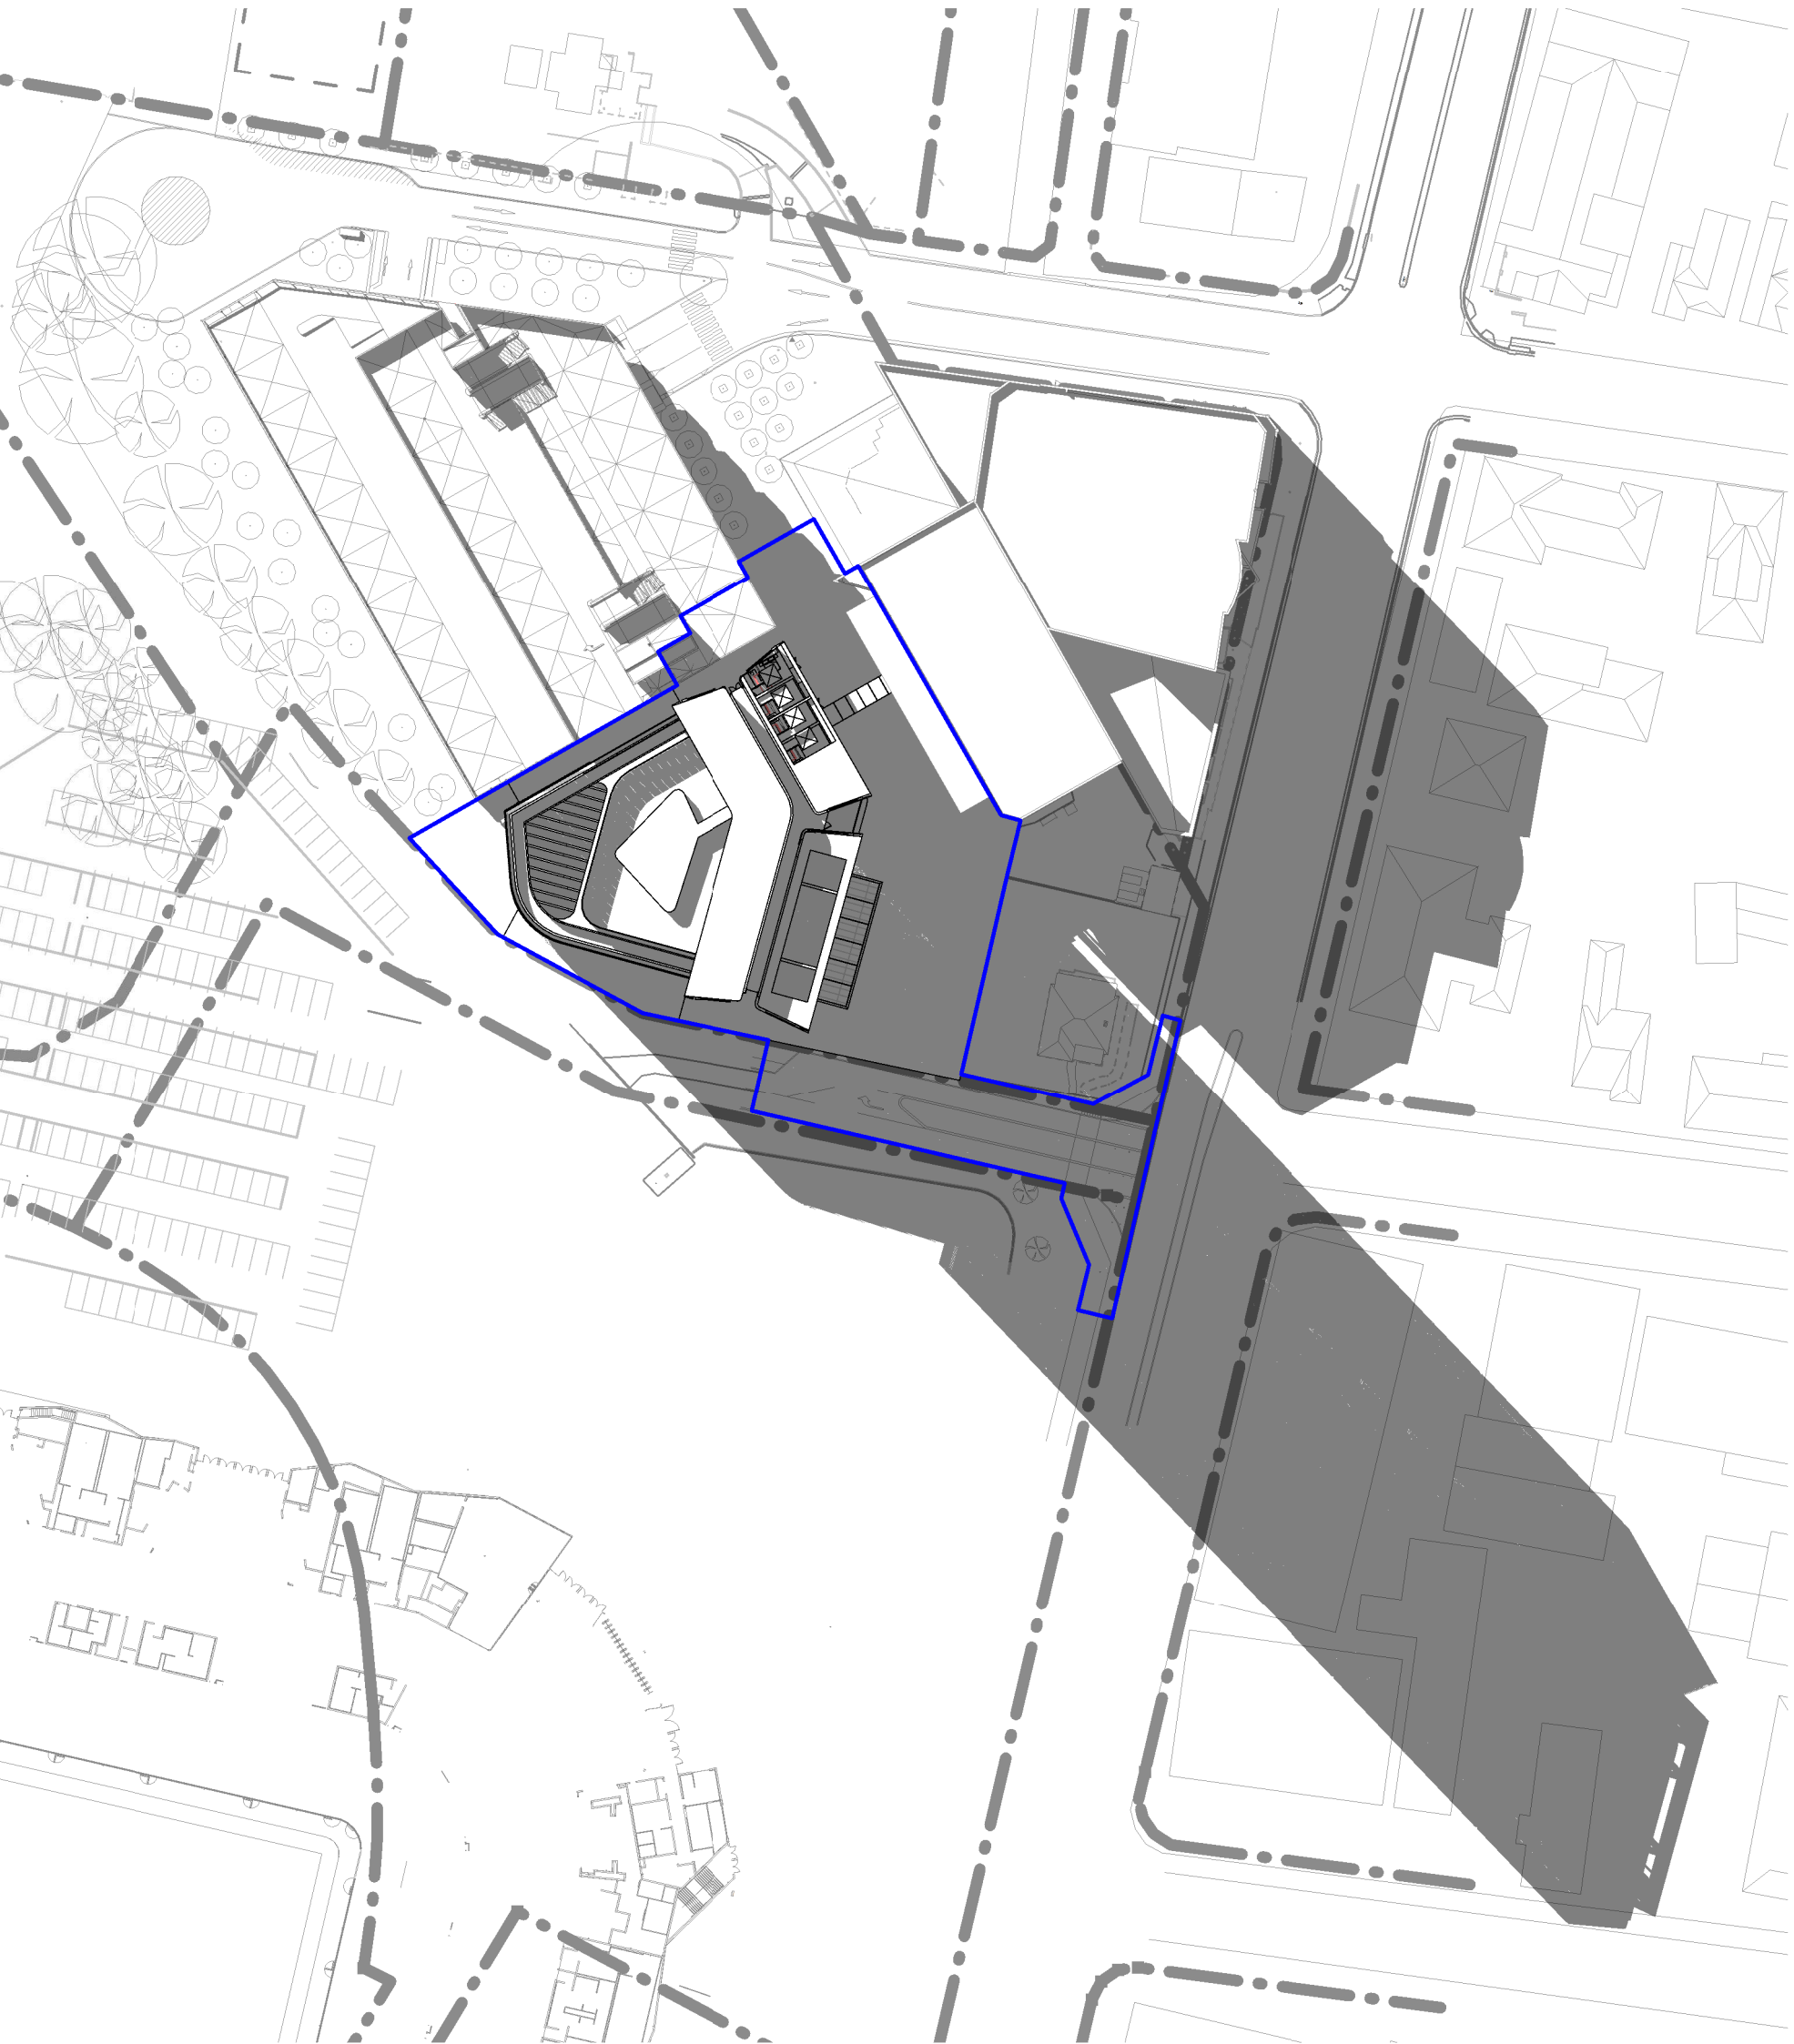

2 PROPOSED - 22 JUNE - 1500
1:1000

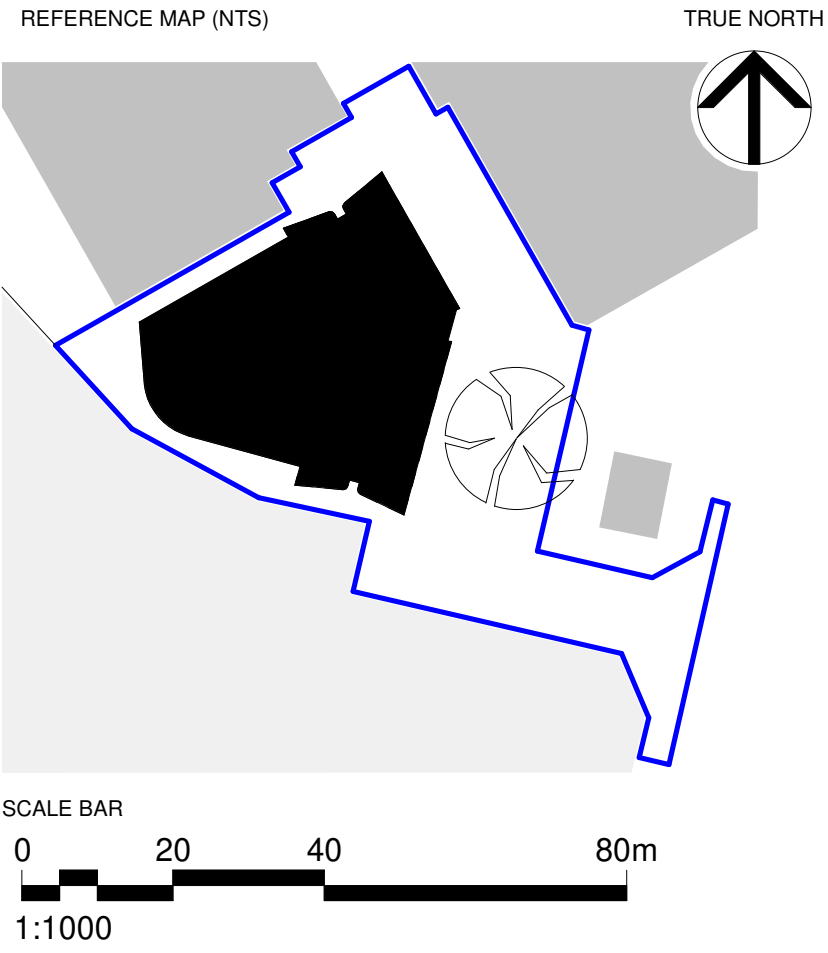

AA	FOR SSDA	05.12.2018
REV	DESCRIPTION	DATE

© COPYRIGHT OF THIS DRAWING IS VESTED IN HASSELL.
2018 HASSELL. LTD.

CONSULTANT
HASSELL Limited ABN 007 711 435
LEVEL 2, PIER 89,
23 HICKSON ROAD
SYDNEY NSW 2000 AUSTRALIA
SYDNEY@HASSELLSTUDIO.COM
T +61 2 9101 2000 F +61 2 9101 2100
Nominated Architects NSW: Tony Grist 5350 Glenn Scott 6842 Ross de la Motte 7398

HASSELL

CLIENT
PARRAMATTA LEAGUES CLUB

Home of the Eels

PROJECT
PROPOSED PARRAMATTA LEAGUES CLUB HOTEL

1 EELS PLACE, PARRAMATTA, NSW 2150

DRAWING TITLE
SHADOW ANALYSIS - 22 JUNE - SHEET 4

STATUS
SSD APPLICATION

SCALE @ A1 1 : 1000	DRAWN HASSELL	REVIEWED LV	APPROVED GS
PROJECT NUMBER 012981	DRAWING NUMBER DA_4403	REV AA	

SHADOW ANALYSIS - PLAN DIAGRAMS

EXISTING




1 EXISTING - 21 SEPTEMBER - 0900
1:1000




2 EXISTING - 21 SEPTEMBER - 1000
1:1000


PROPOSED

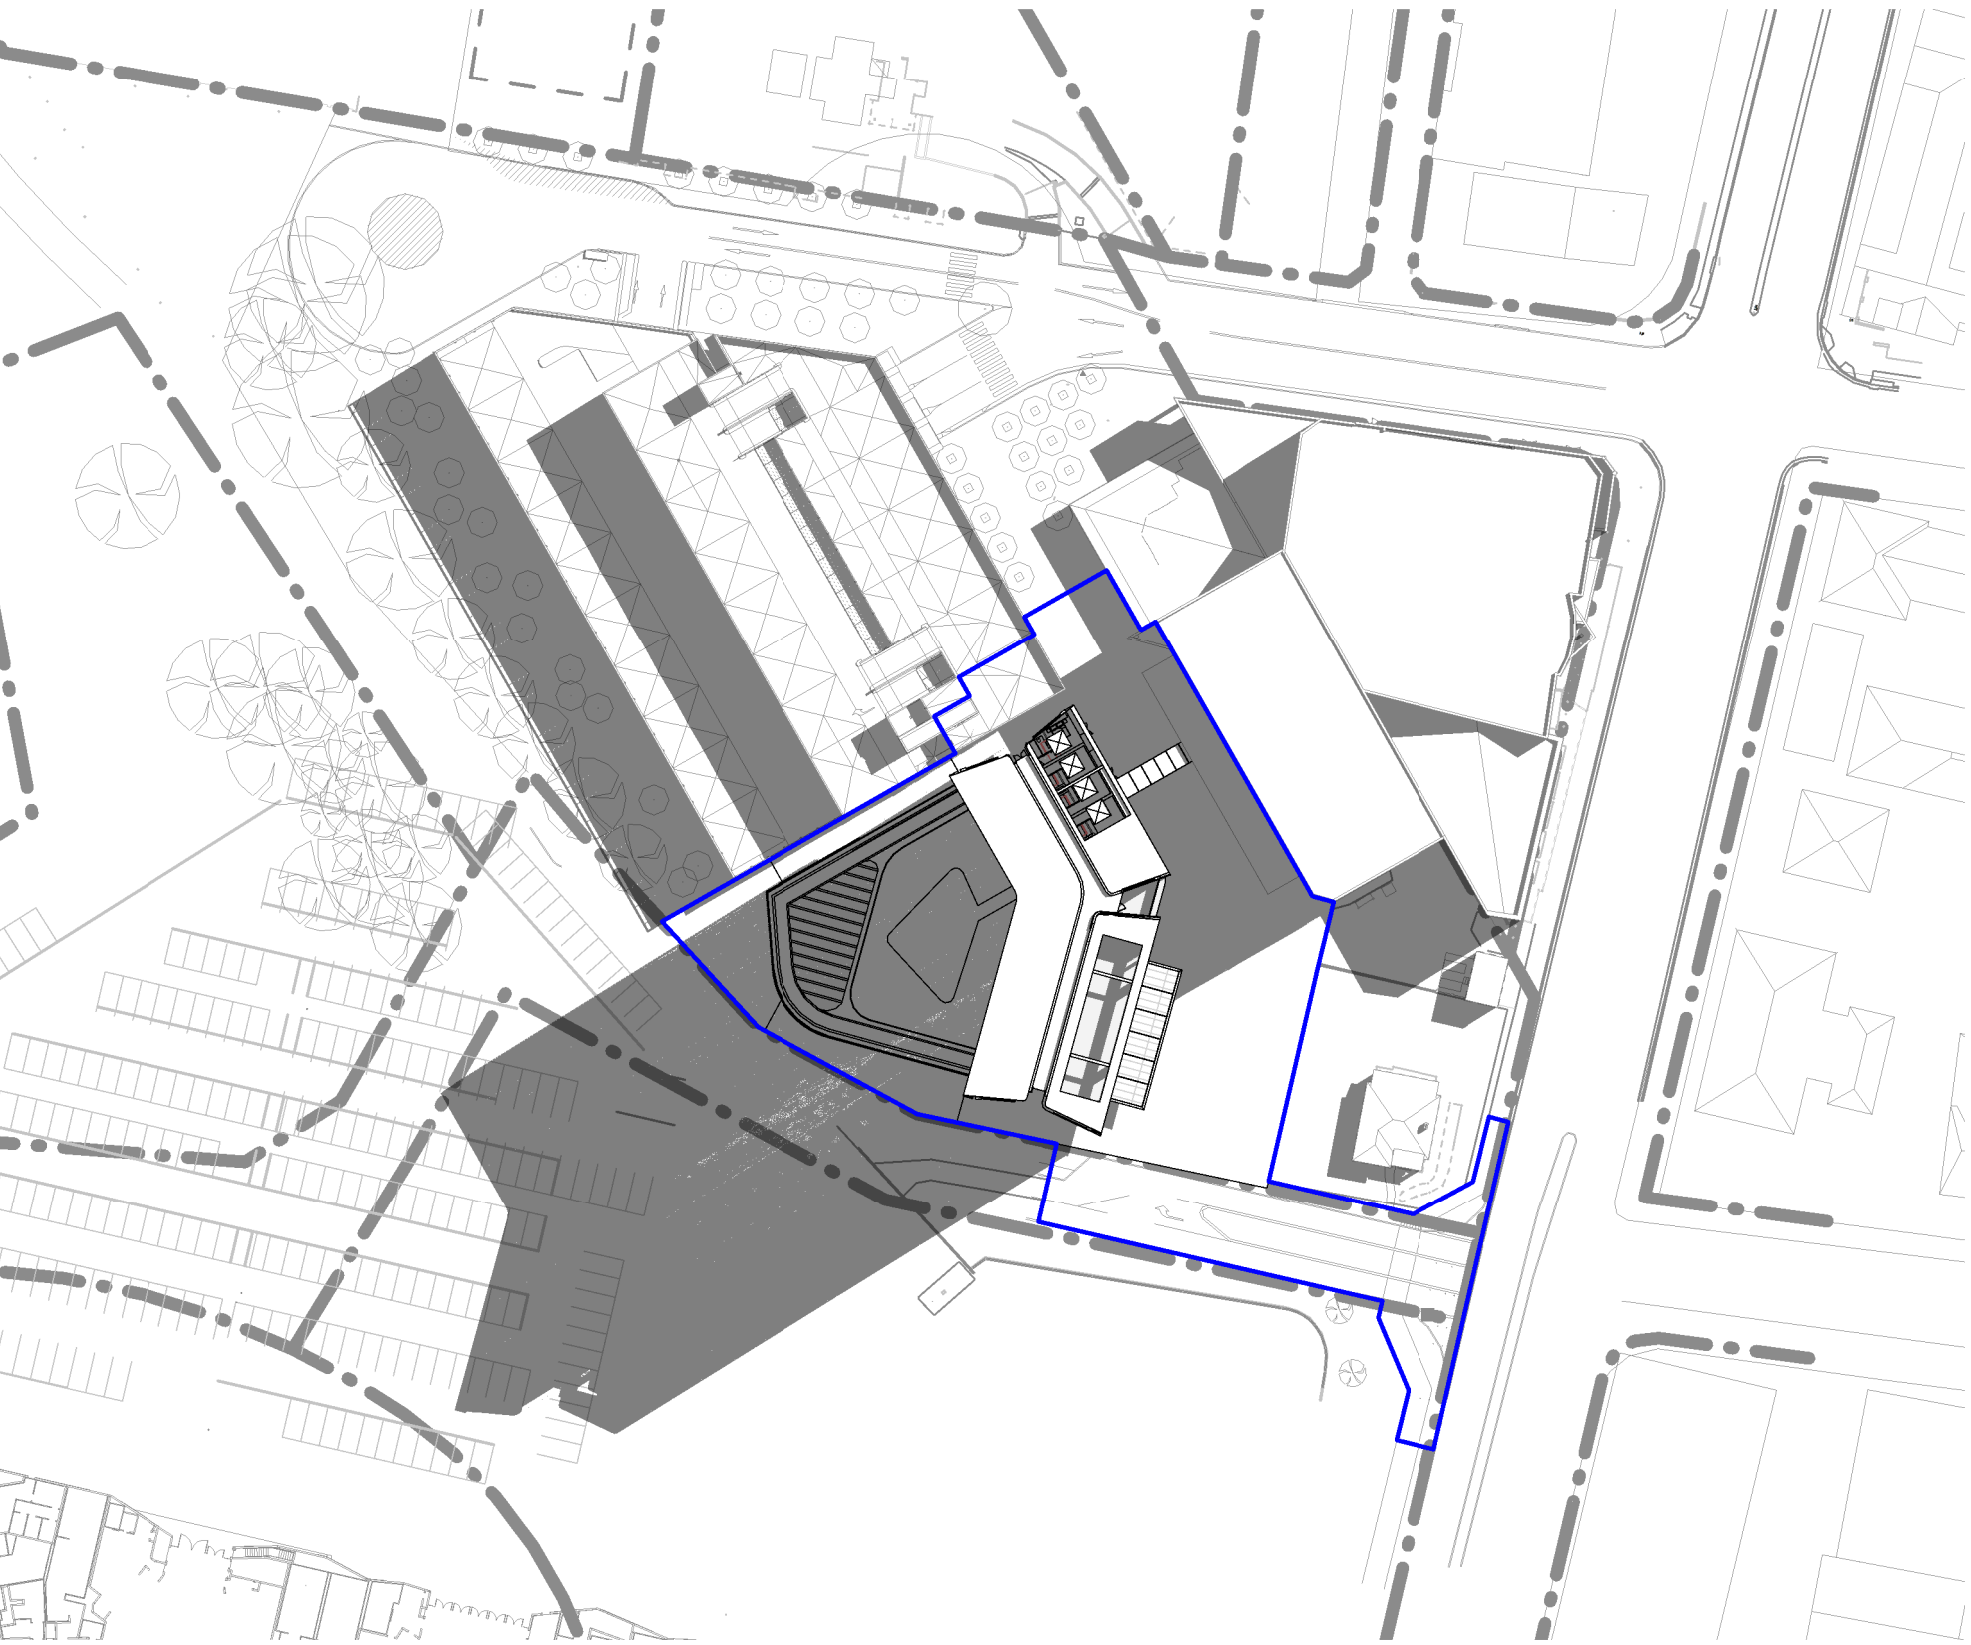

3 PROPOSED - 21 SEPTEMBER - 0900
1:1000

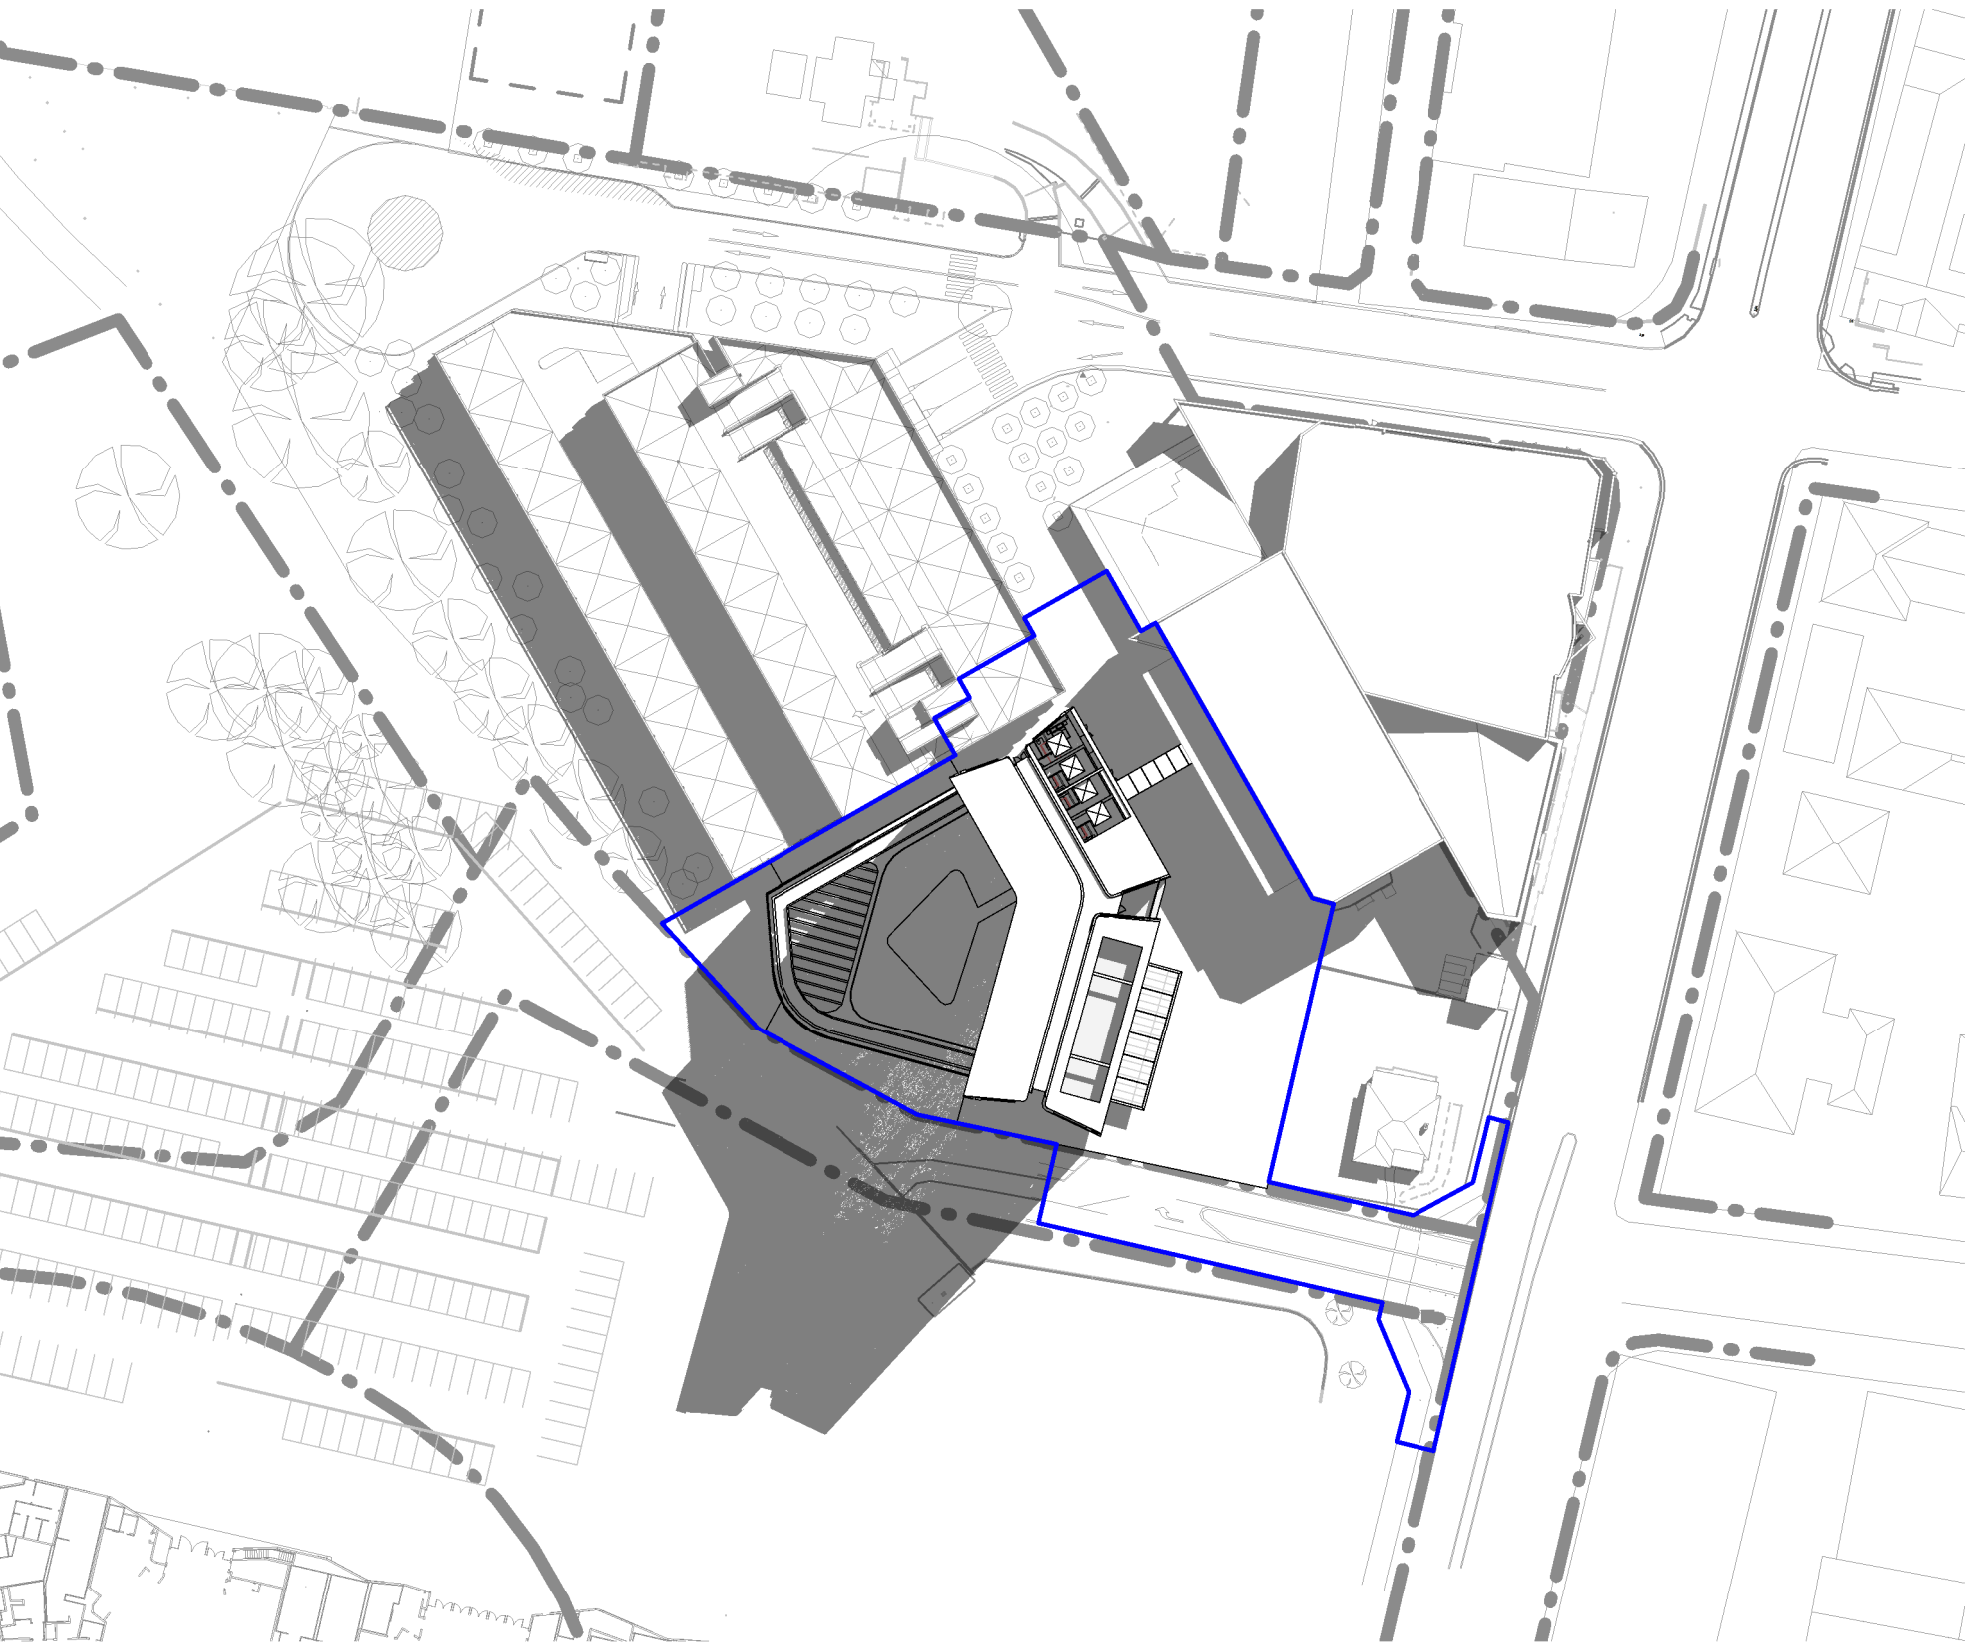

4 PROPOSED - 21 SEPTEMBER - 1000
1:1000

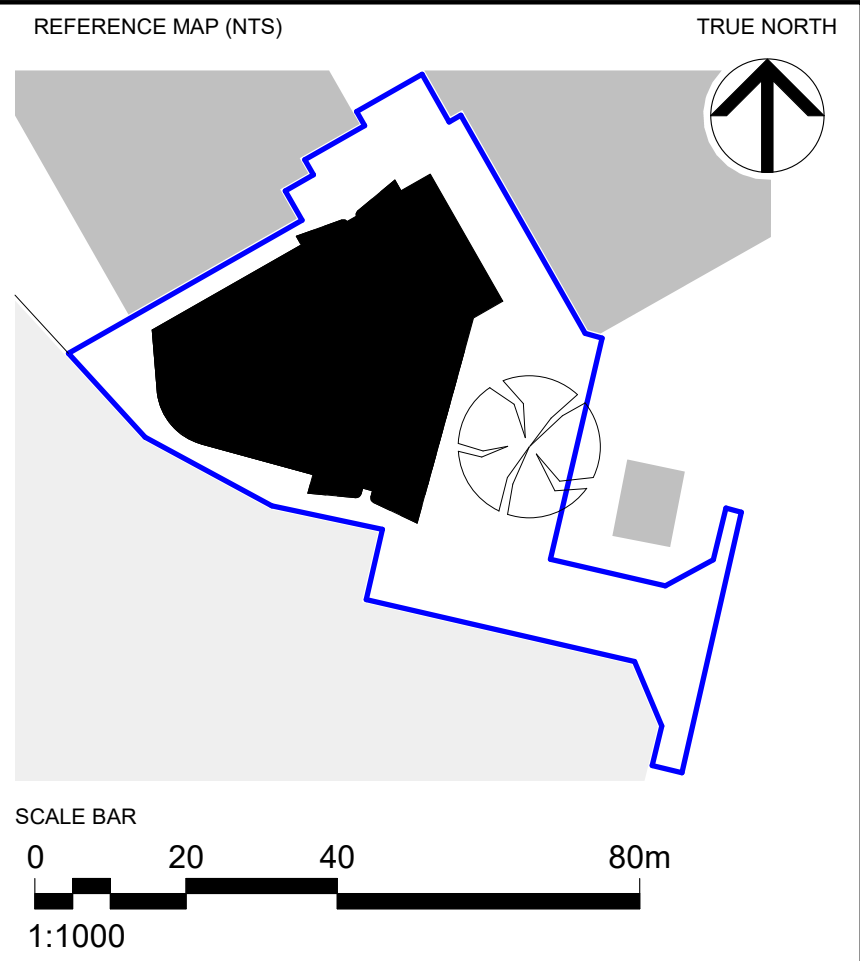

AA

FOR SSDA

03.12.2018

REV

DESCRIPTION

DATE

© COPYRIGHT OF THIS DRAWING IS VESTED IN HASSELL.
2018 HASSELL. LTD.

CONSULTANT

HASSELL Limited ABN 007 711 435
LEVEL 2, PIER 8/9,
23 HICKSON ROAD
SYDNEY NSW 2000 AUSTRALIA
SYDNEY@HASSELLSTUDIO.COM
T +61 2 9101 2000 F +61 2 9101 2100

Nominated Architects NSW: Tony Grist 5350 Glenn Scott 6842 Ross de la Motte 7398

HASSELL

CLIENT

PARRAMATTA LEAGUES CLUB



Home of the Eels



PROJECT

PROPOSED PARRAMATTA LEAGUES CLUB HOTEL

1 EELS PLACE, PARRAMATTA, NSW 2150

DRAWING TITLE

SHADOW ANALYSIS - 21 SEPTEMBER - SHEET 1

STATUS

SSD APPLICATION

SCALE @ A1

1 : 1000

PROJECT NUMBER

012981

DRAWN

HASSELL

DRAWING NUMBER

DA_4404

REVIEWED

LV

REV

APPROVED

GS

AA

SHADOW ANALYSIS - PLAN DIAGRAMS

EXISTING




1 EXISTING - 21 SEPTEMBER - 1100
1:1000




2 EXISTING - 21 SEPTEMBER - 1200
1:1000


PROPOSED

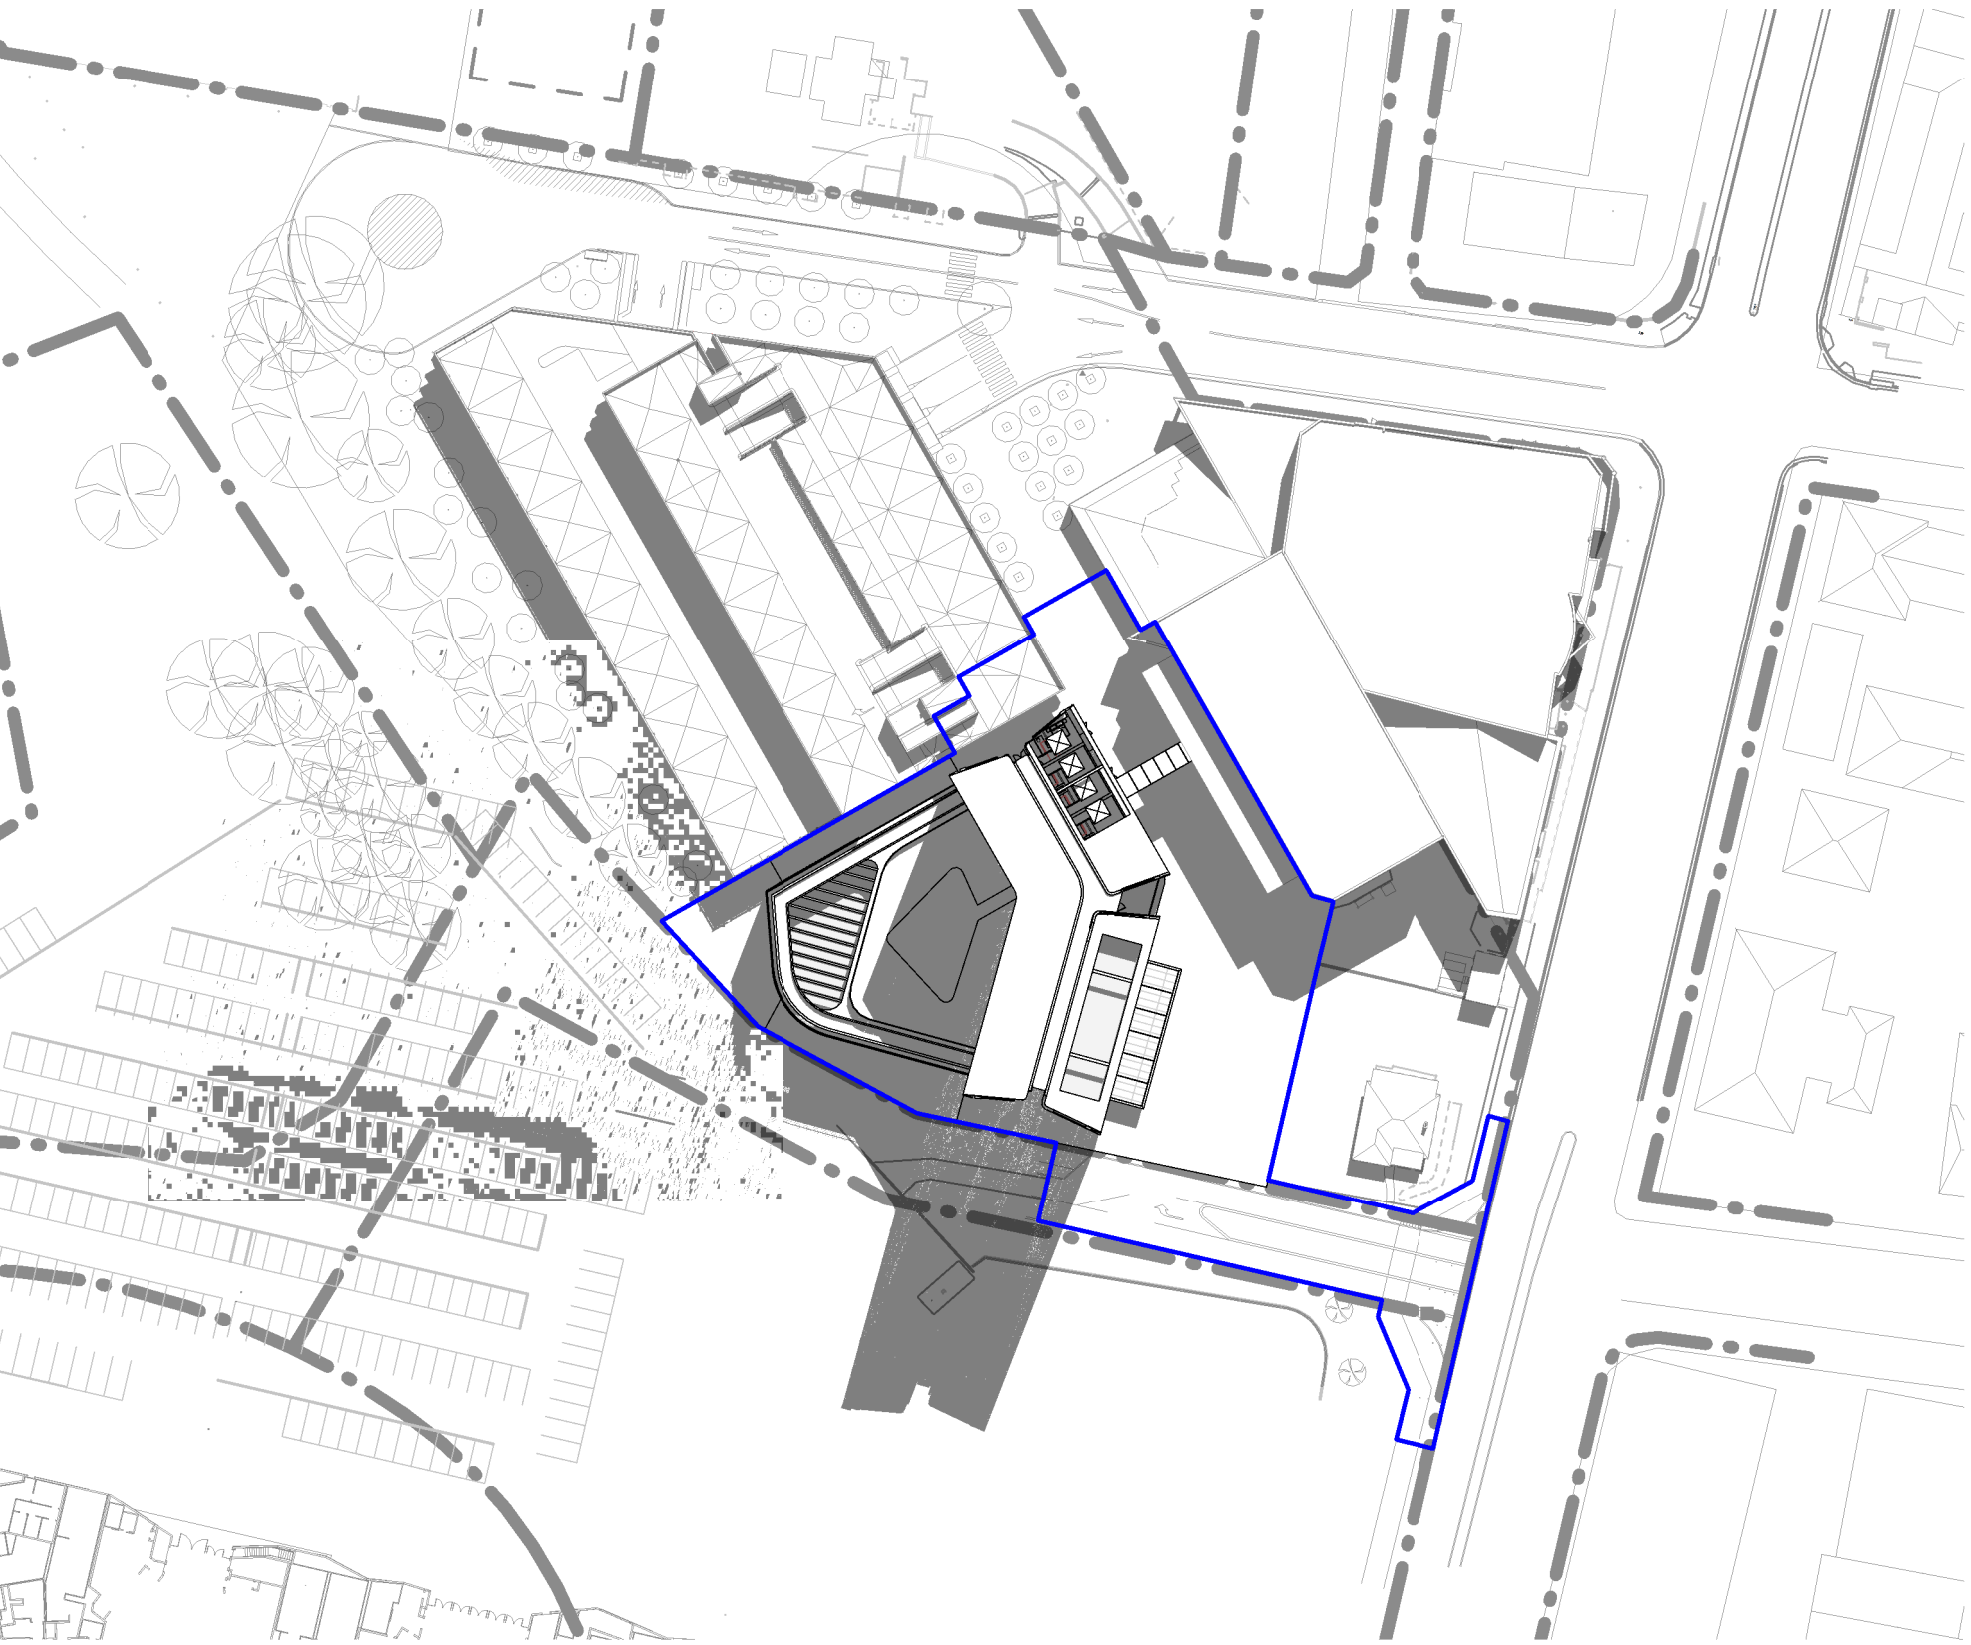

3 PROPOSED - 21 SEPTEMBER - 1100
1:1000

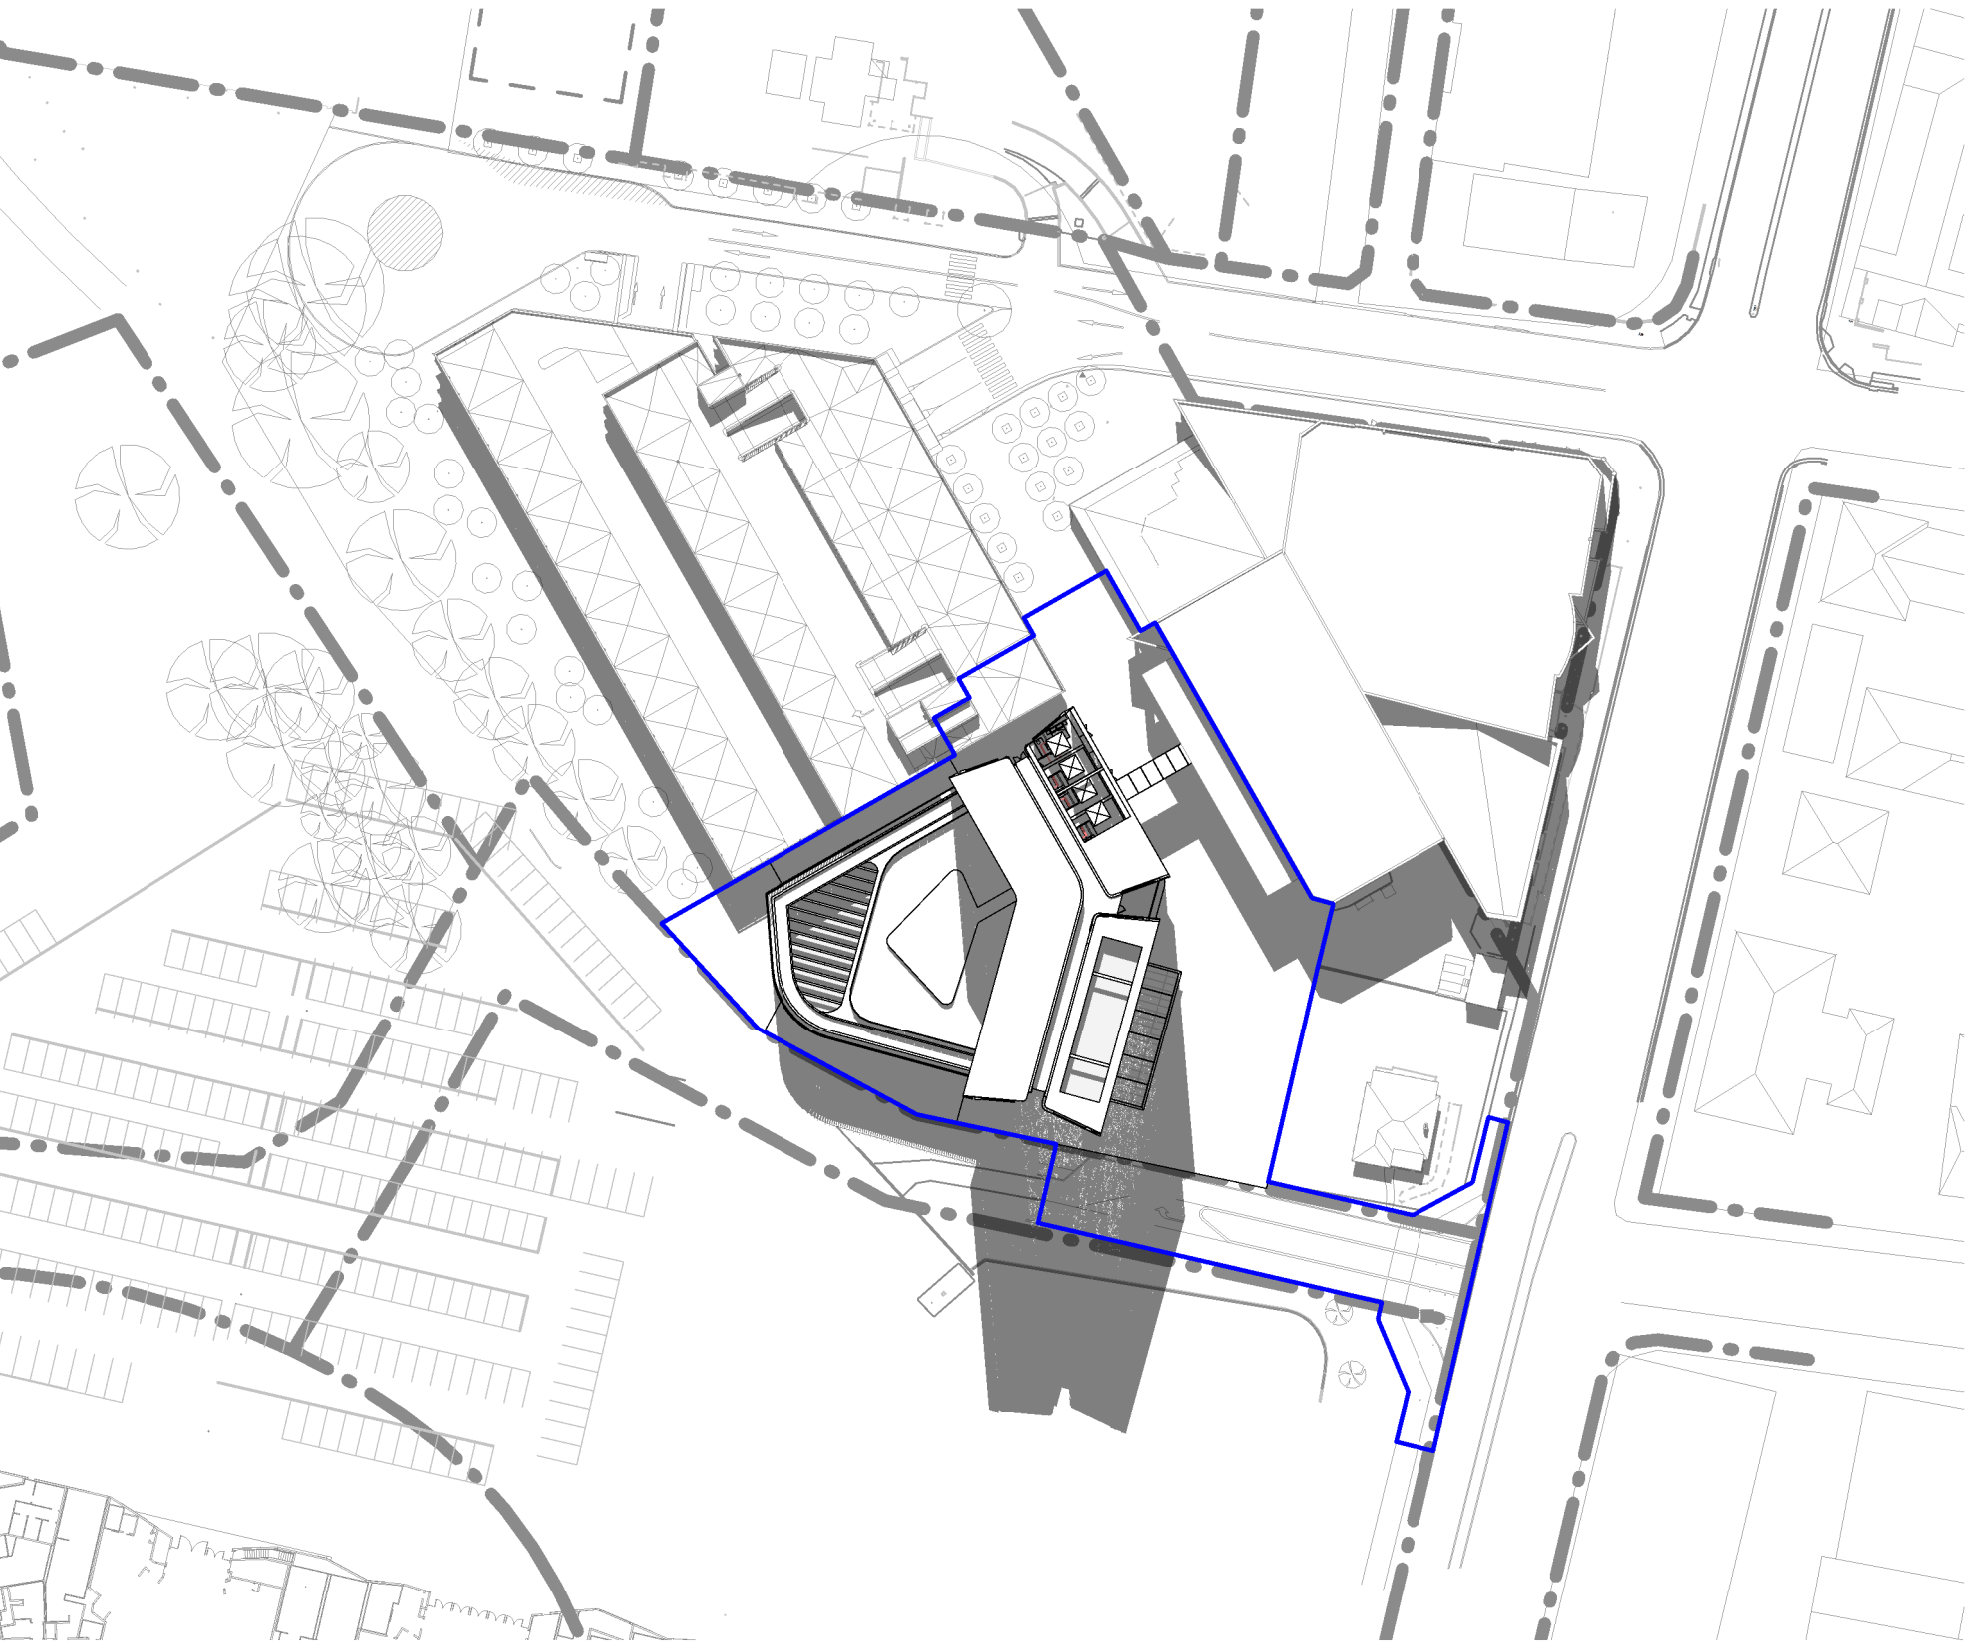

4 PROPOSED - 21 SEPTEMBER - 1200
1:1000

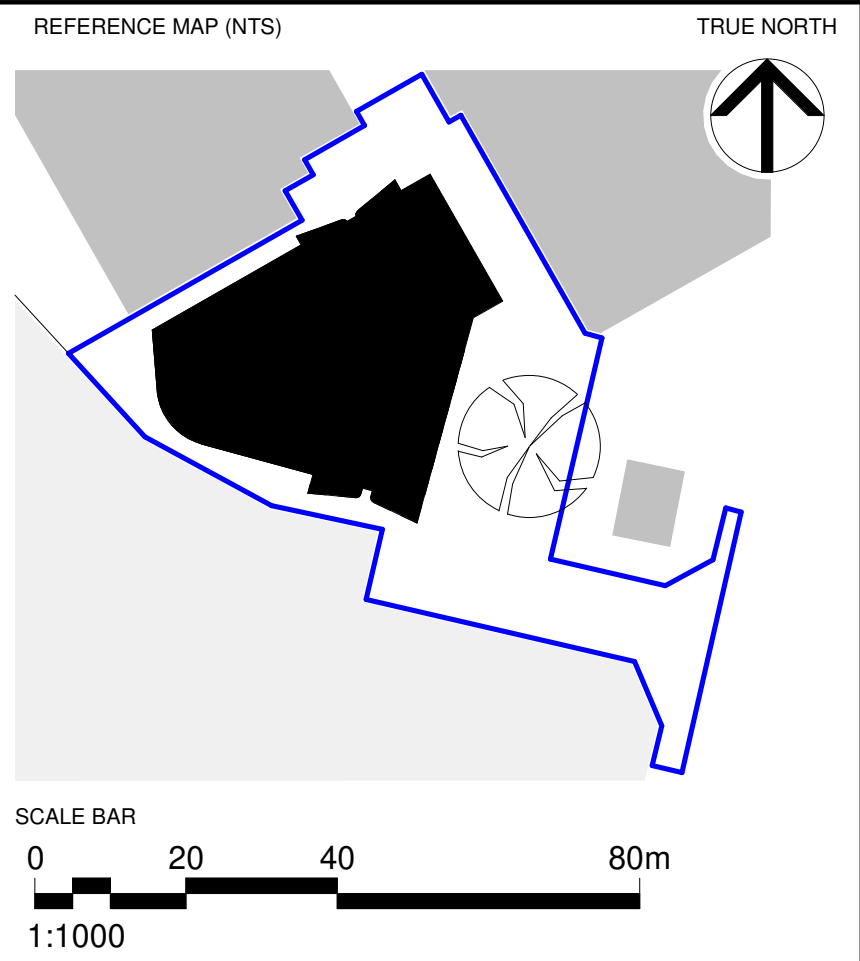


AA	FOR SSDA	05.12.2018	
REV	DESCRIPTION	DATE	
© COPYRIGHT OF THIS DRAWING IS VESTED IN HASSELL. 2018 HASSELL. LTD.			
CONSULTANT			
HASSELL Limited ABN 007 711 435 LEVEL 2, PIER 8/9, 23 HICKSON ROAD SYDNEY NSW 2000 AUSTRALIA SYDNEY@HASSELLSTUDIO.COM T +61 2 9101 2000 F +61 2 9101 2100 Nominated Architects NSW: Tony Grist 5350 Glenn Scott 6842 Ross de la Motte 7398			
HASSELL			
CLIENT			
PARRAMATTA LEAGUES CLUB			
 			
PROJECT			
PROPOSED PARRAMATTA LEAGUES CLUB HOTEL			
1 EELS PLACE, PARRAMATTA, NSW 2150			
DRAWING TITLE			
SHADOW ANALYSIS - 21 SEPTEMBER - SHEET 2			
STATUS			
SSD APPLICATION			
SCALE @ A1	DRAWN	REVIEWED	APPROVED
1 : 1000	HASSELL	LV	GS
PROJECT NUMBER	DRAWING NUMBER	REV	
012981	DA_4405		AA

SHADOW ANALYSIS - PLAN DIAGRAMS

EXISTING



1 EXISTING - 21 SEPTEMBER - 1300
1:1000

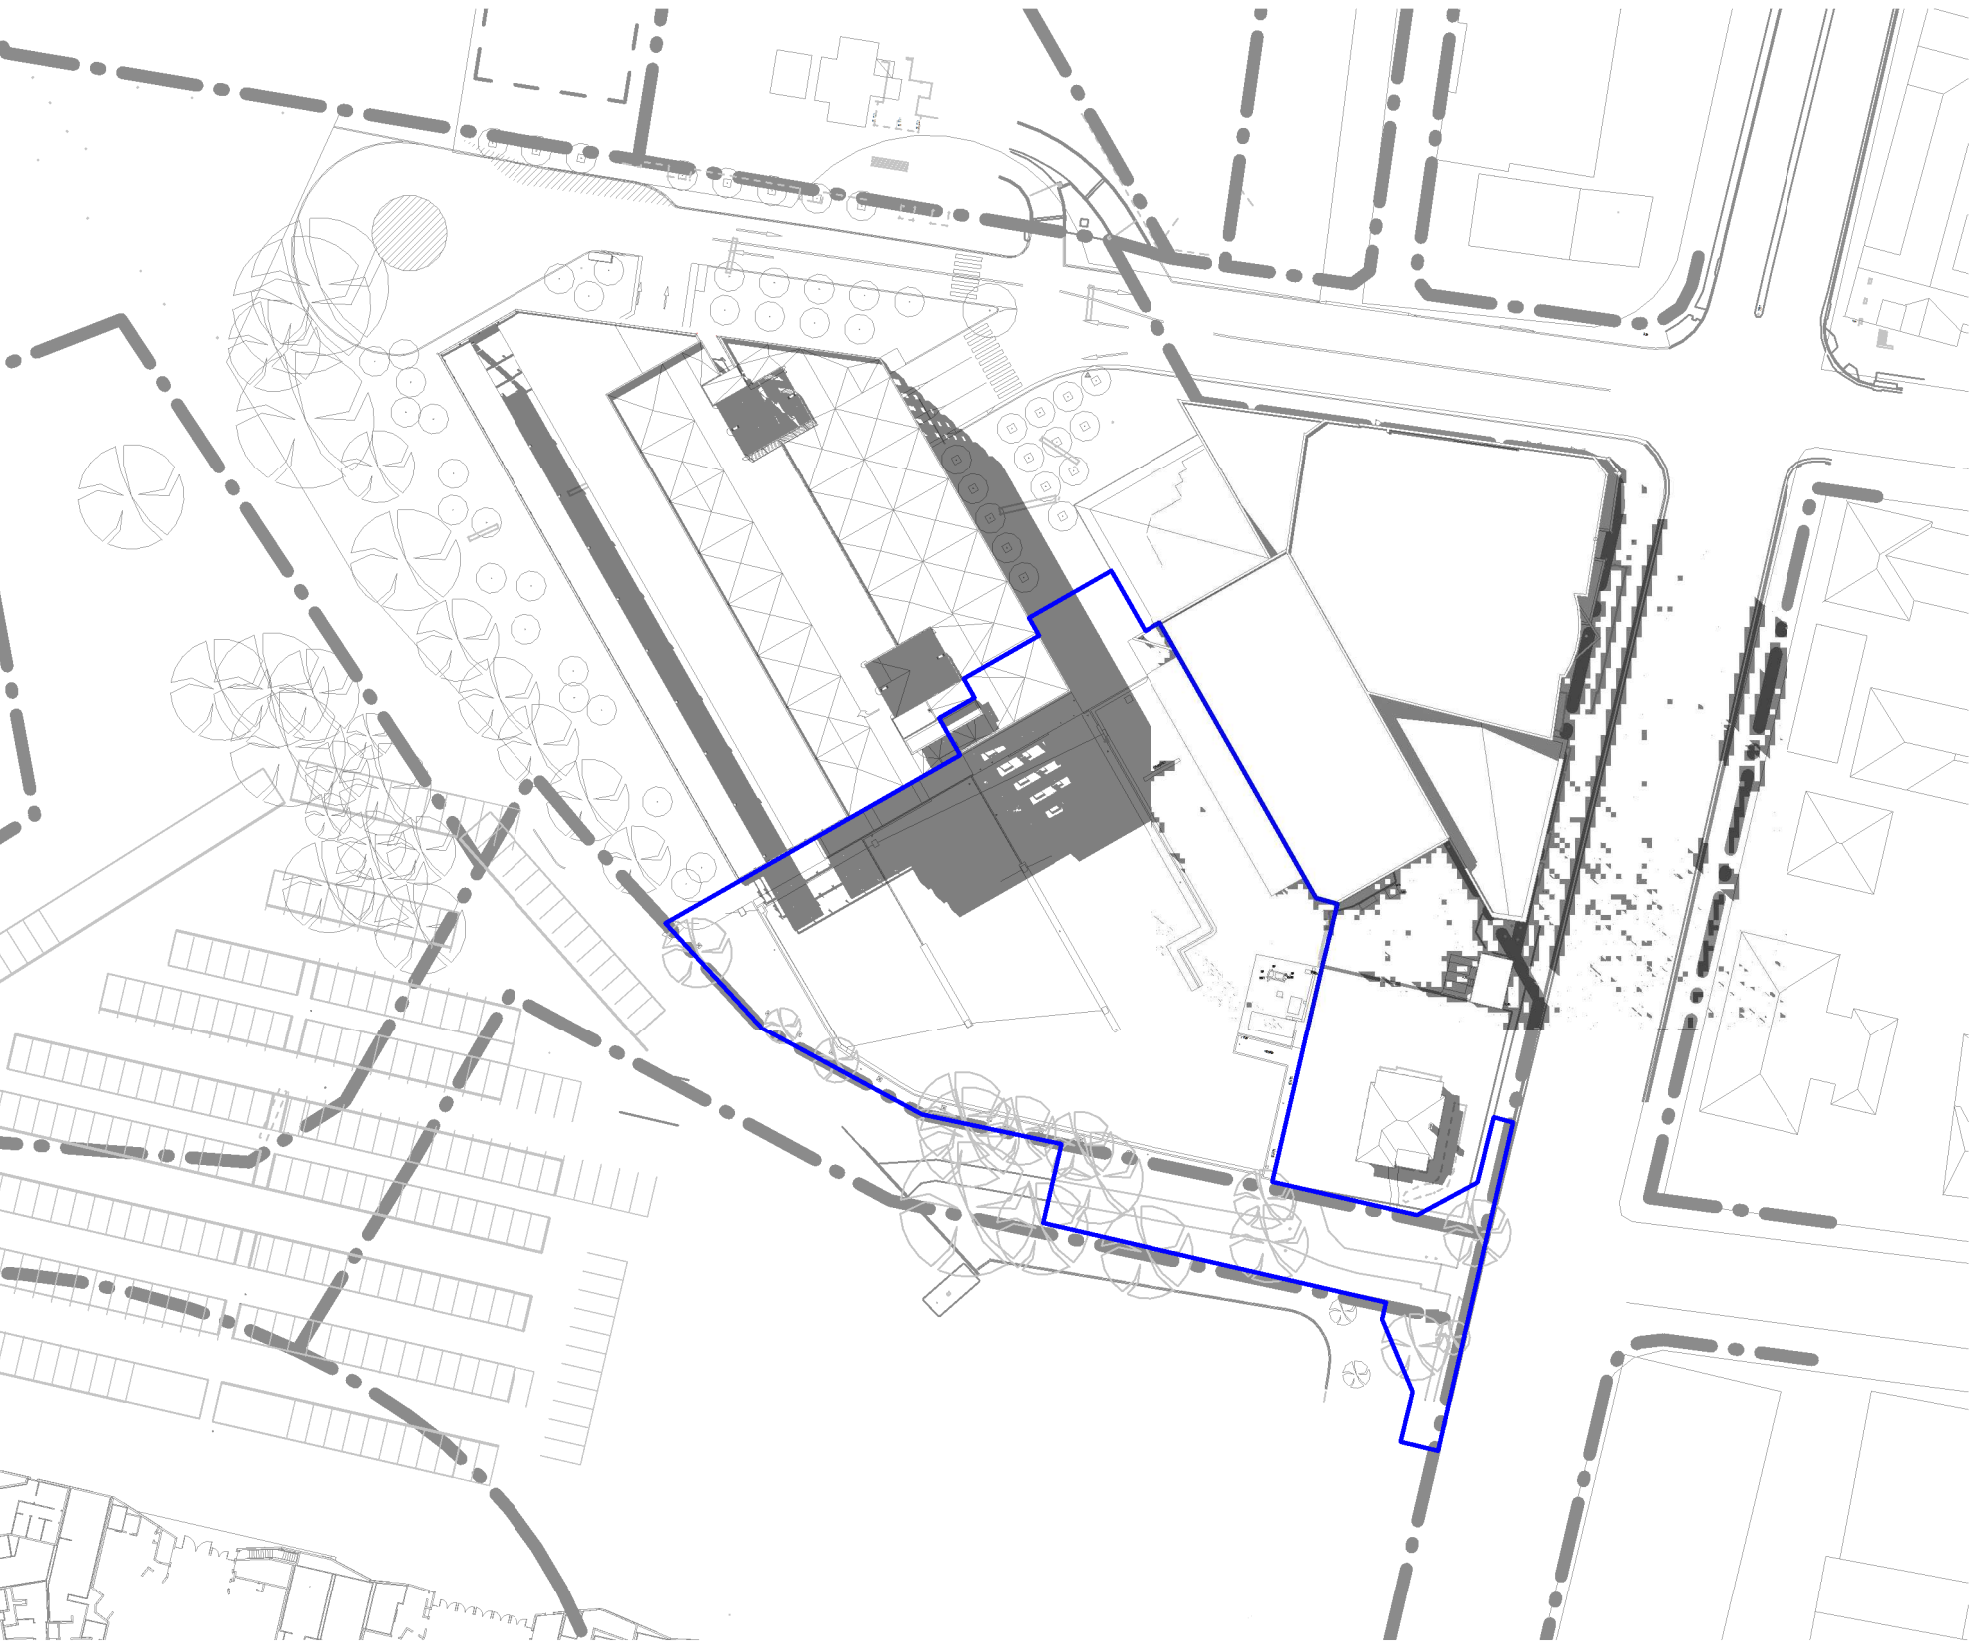


2 EXISTING - 21 SEPTEMBER - 1400
1:1000


PROPOSED



3 PROPOSED - 21 SEPTEMBER - 1300
1:1000

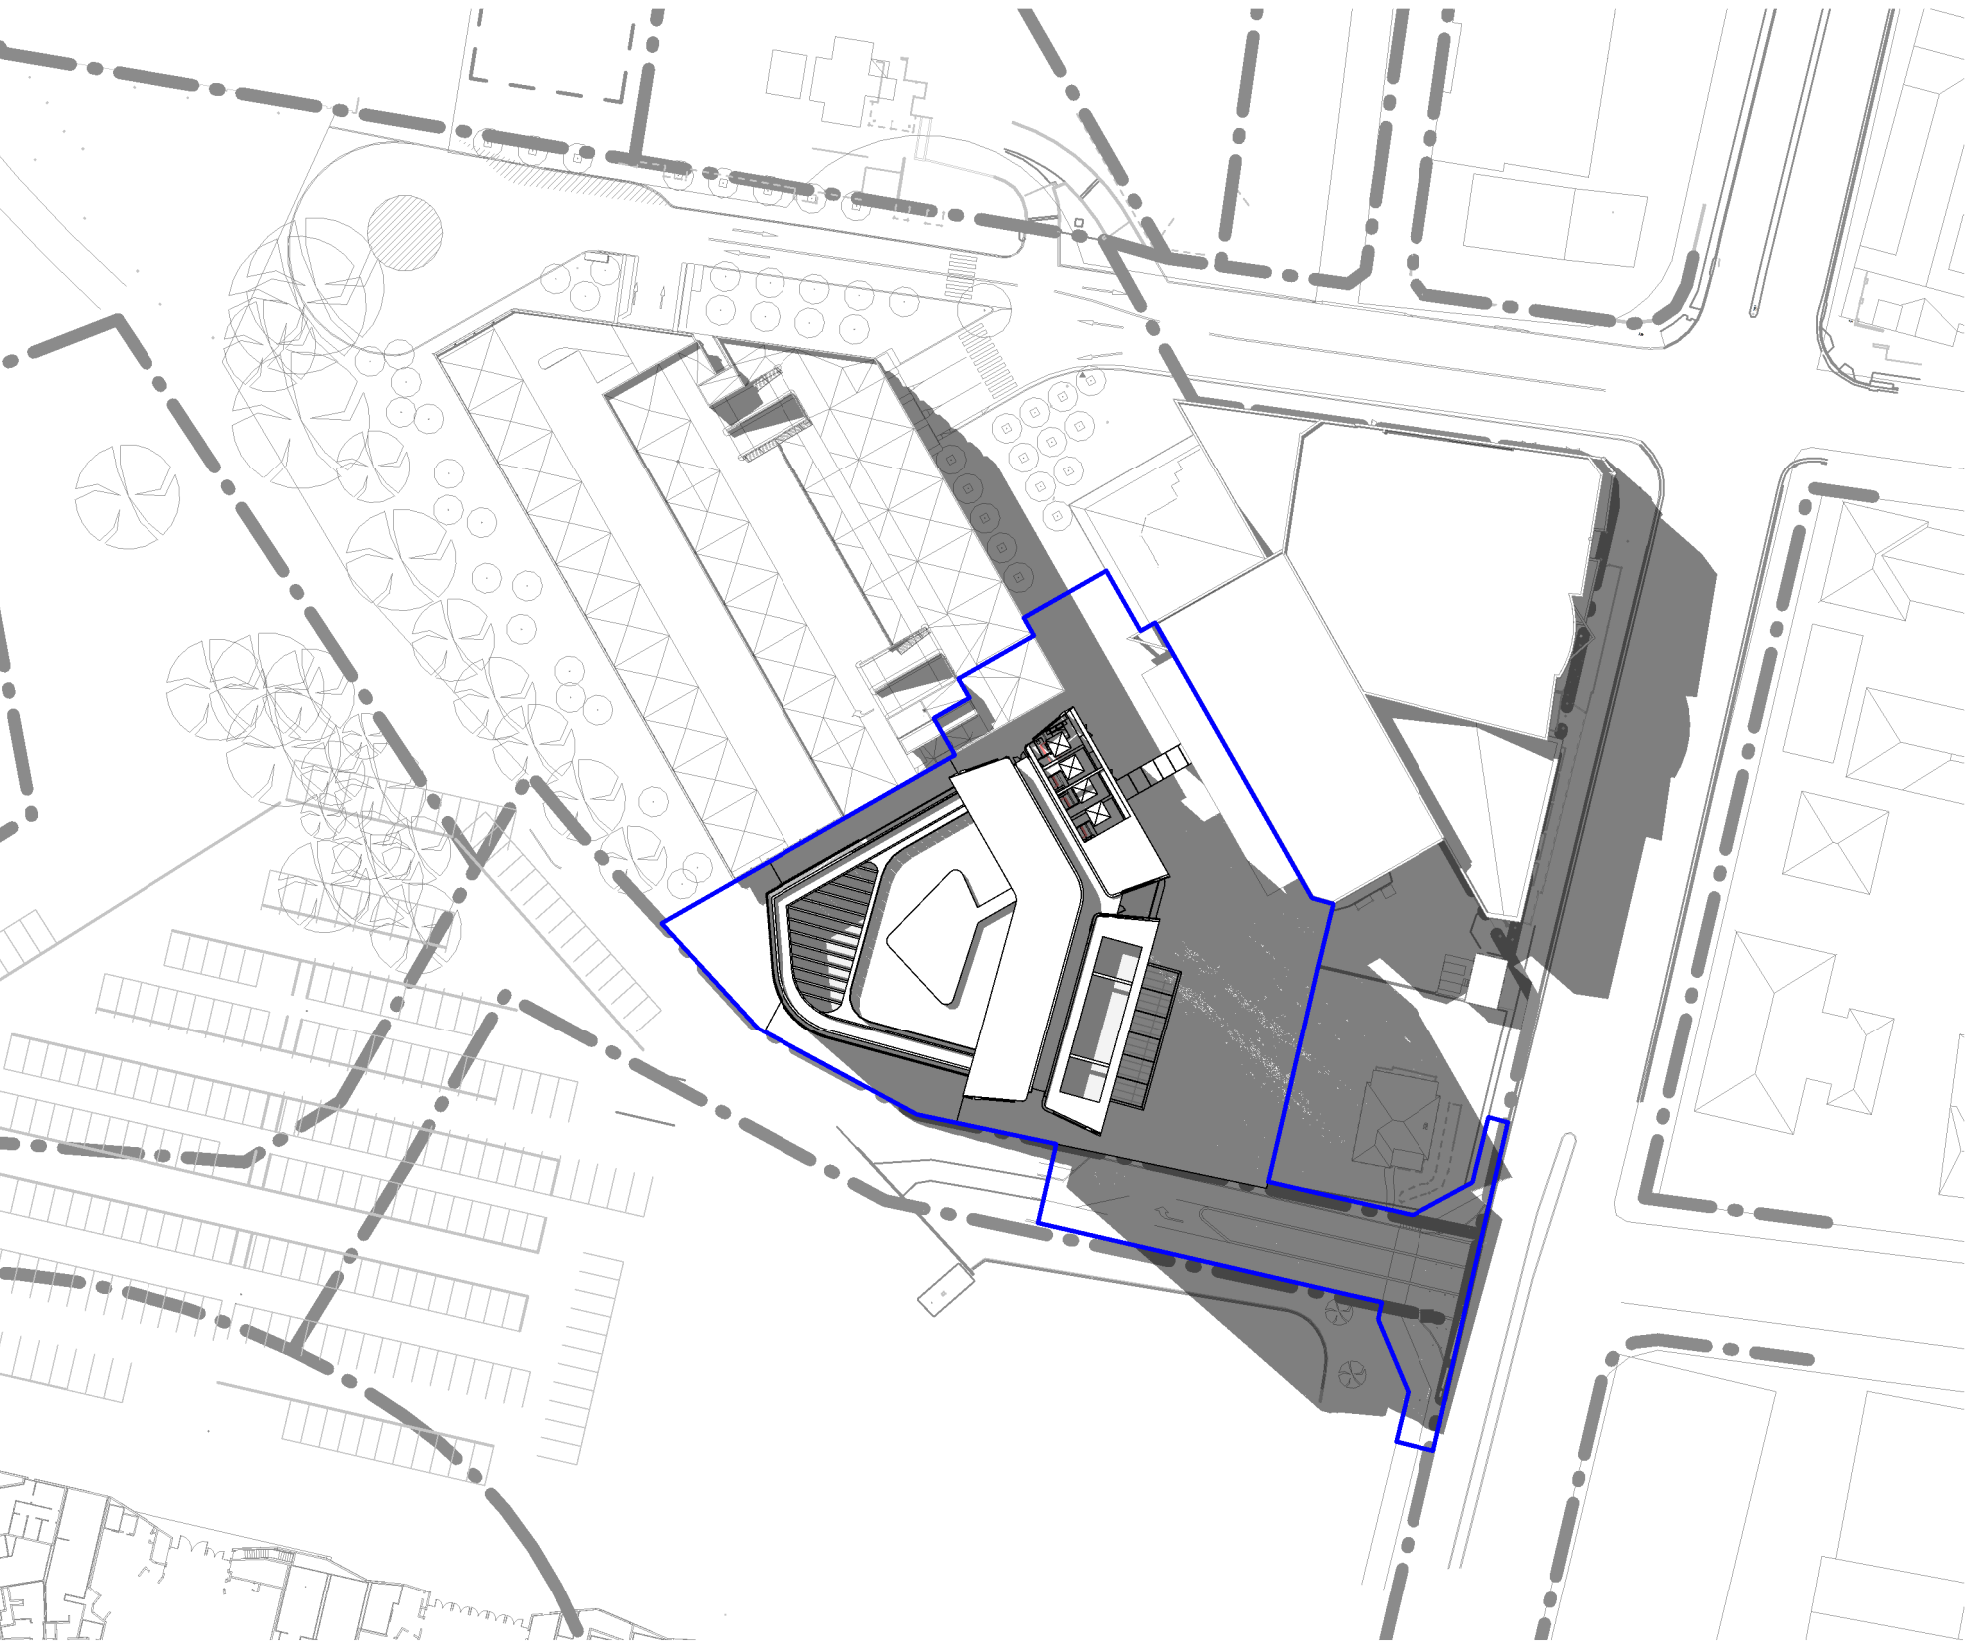

4 PROPOSED - 21 SEPTEMBER - 1400
1:1000

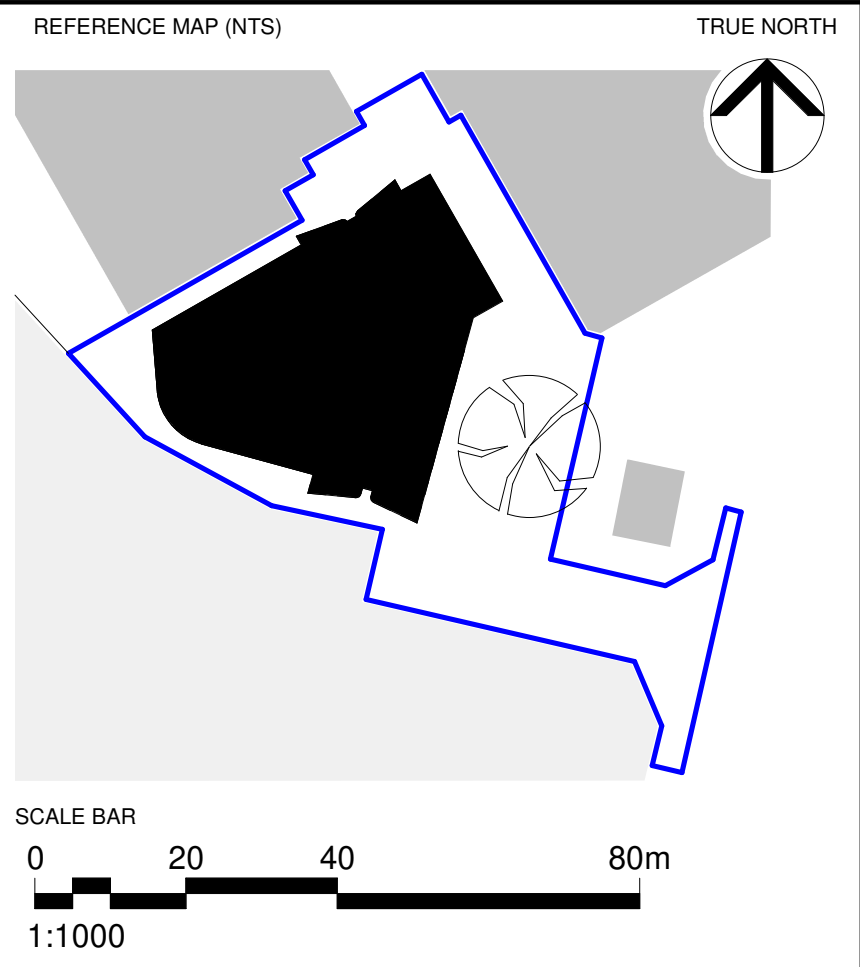

AA	FOR SSDA	DESCRIPTION	05.12.2018
REV			DATE
© COPYRIGHT OF THIS DRAWING IS VESTED IN HASSELL. 2018 HASSELL. LTD.			
CONSULTANT			
HASSELL Limited ABN 007 711 435 LEVEL 2, PIER 8/9, 23 HICKSON ROAD SYDNEY NSW 2000 AUSTRALIA SYDNEY@HASSELLSTUDIO.COM T +61 2 9101 2000 F +61 2 9101 2100 Nominated Architects NSW: Tony Grist 5350 Glenn Scott 6842 Ross de la Motte 7398			
HASSELL			
CLIENT			
PARRAMATTA LEAGUES CLUB			
 			
PROJECT			
PROPOSED PARRAMATTA LEAGUES CLUB HOTEL			
1 EELS PLACE, PARRAMATTA, NSW 2150			
DRAWING TITLE			
SHADOW ANALYSIS - 21 SEPTEMBER - SHEET 3			
STATUS			
SSD APPLICATION			
SCALE @ A1	DRAWN	REVIEWED	APPROVED
1 : 1000	HASSELL	LV	GS
PROJECT NUMBER	DRAWING NUMBER	REV	
012981	DA_4406		AA


SHADOW ANALYSIS - PLAN DIAGRAMS

EXISTING




1 EXISTING - 21 SEPTEMBER - 1500
1:1000


PROPOSED

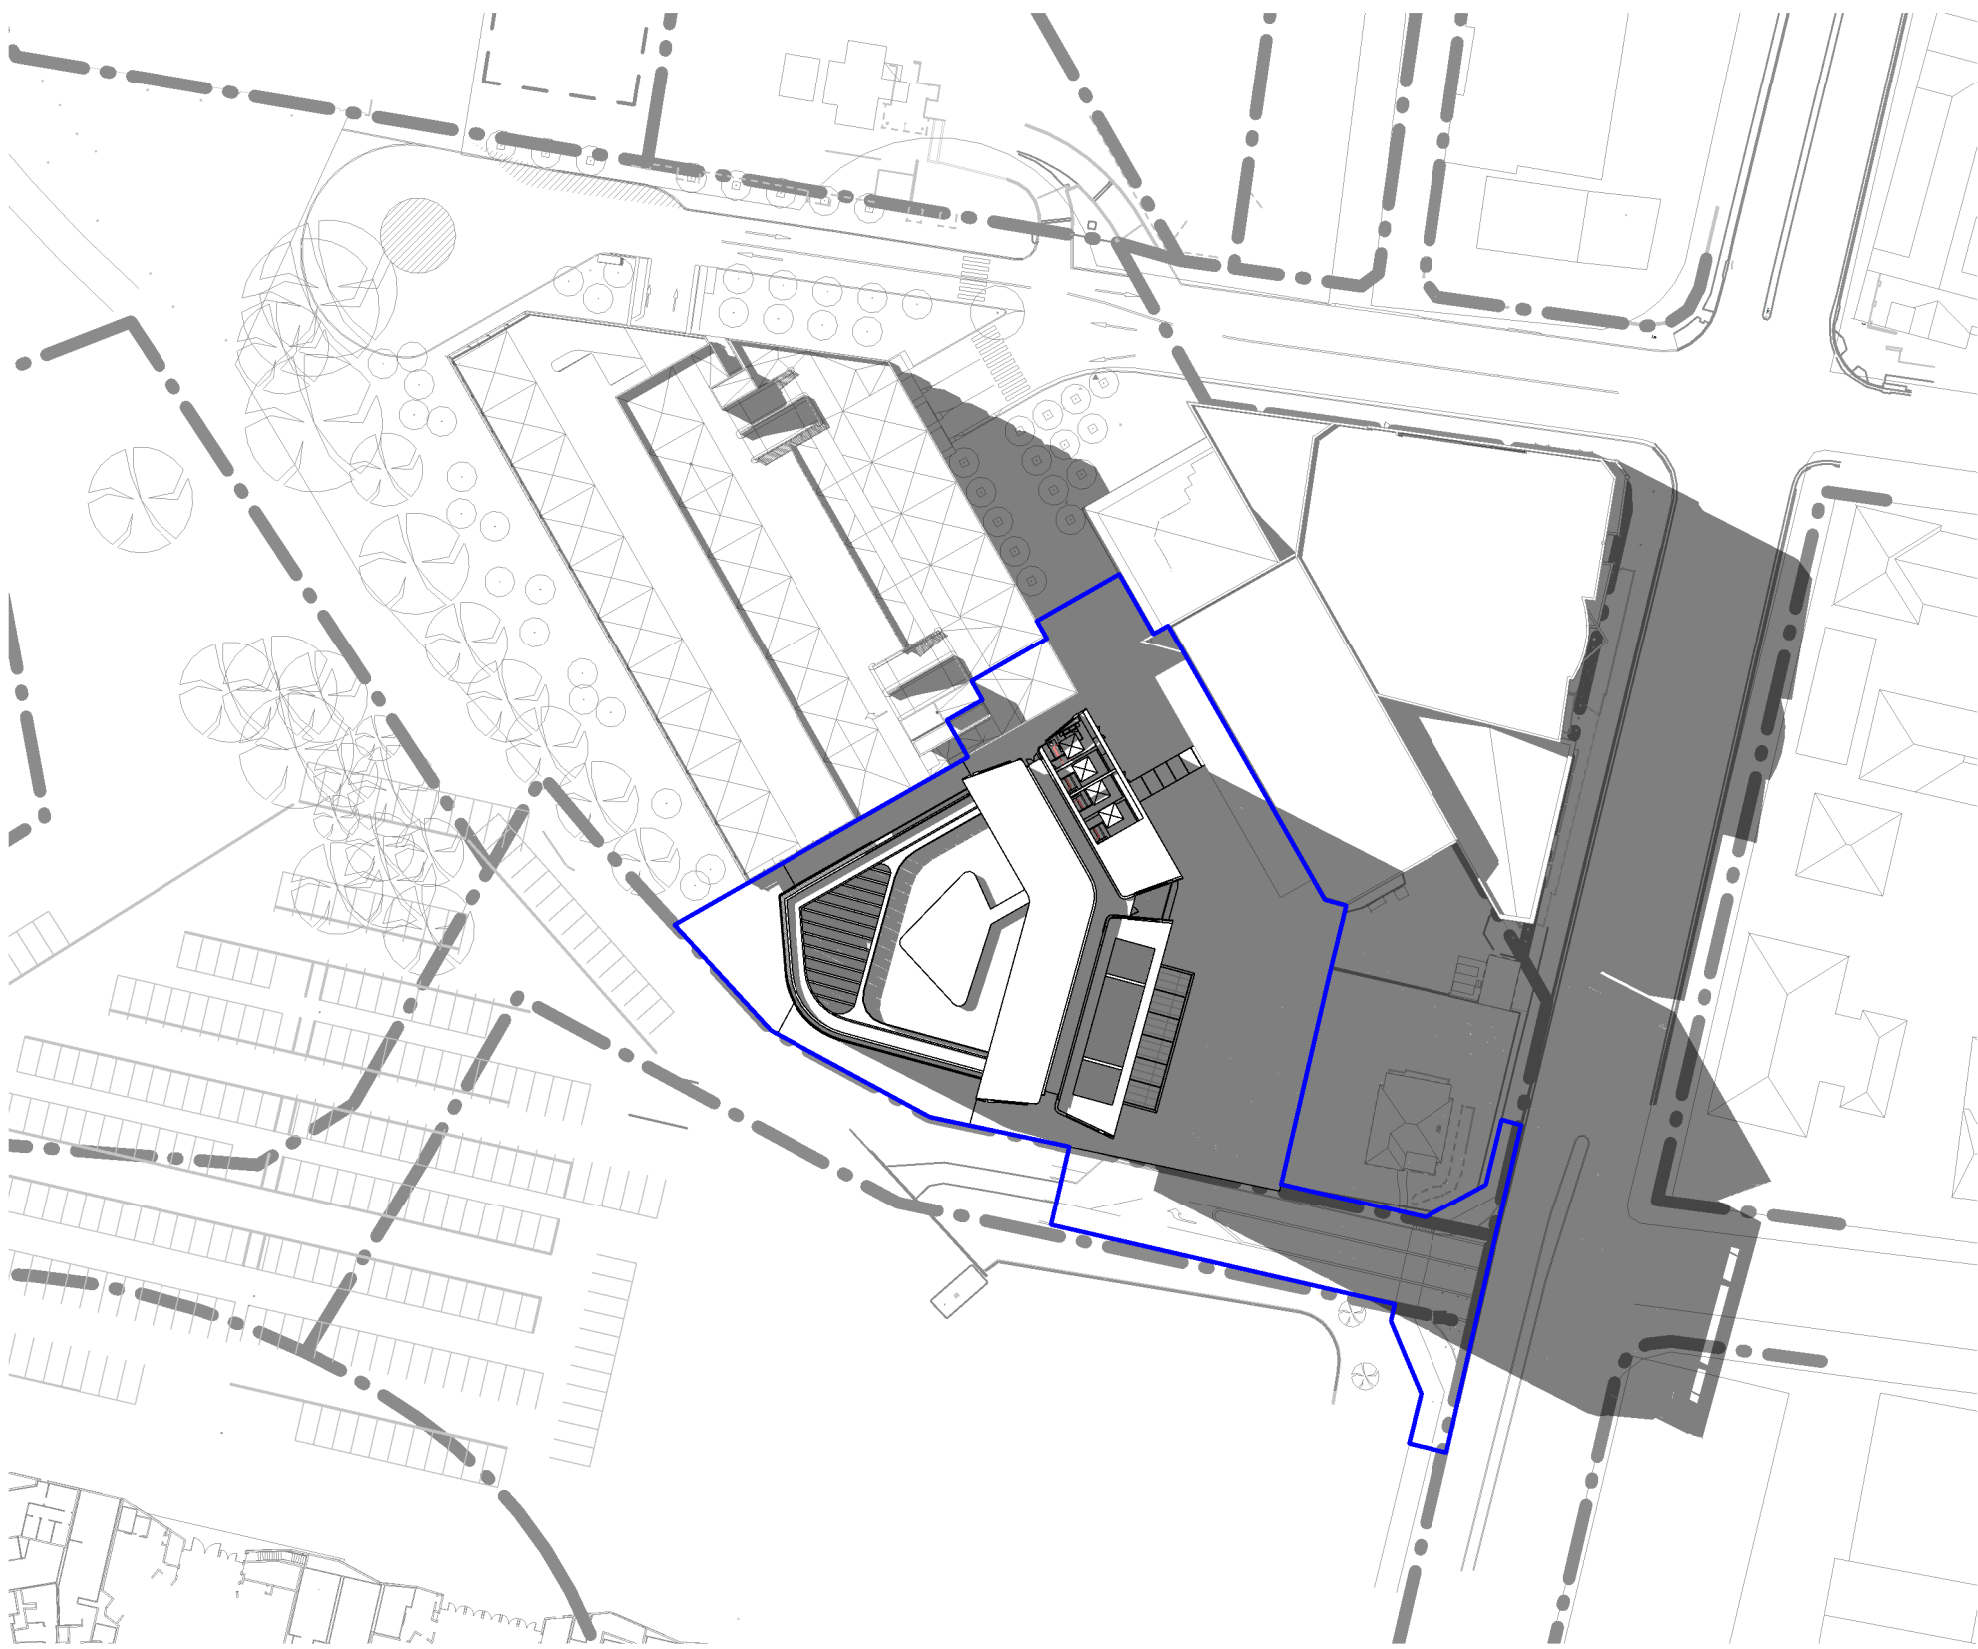

2 PROPOSED - 21 SEPTEMBER - 1500
1:1000

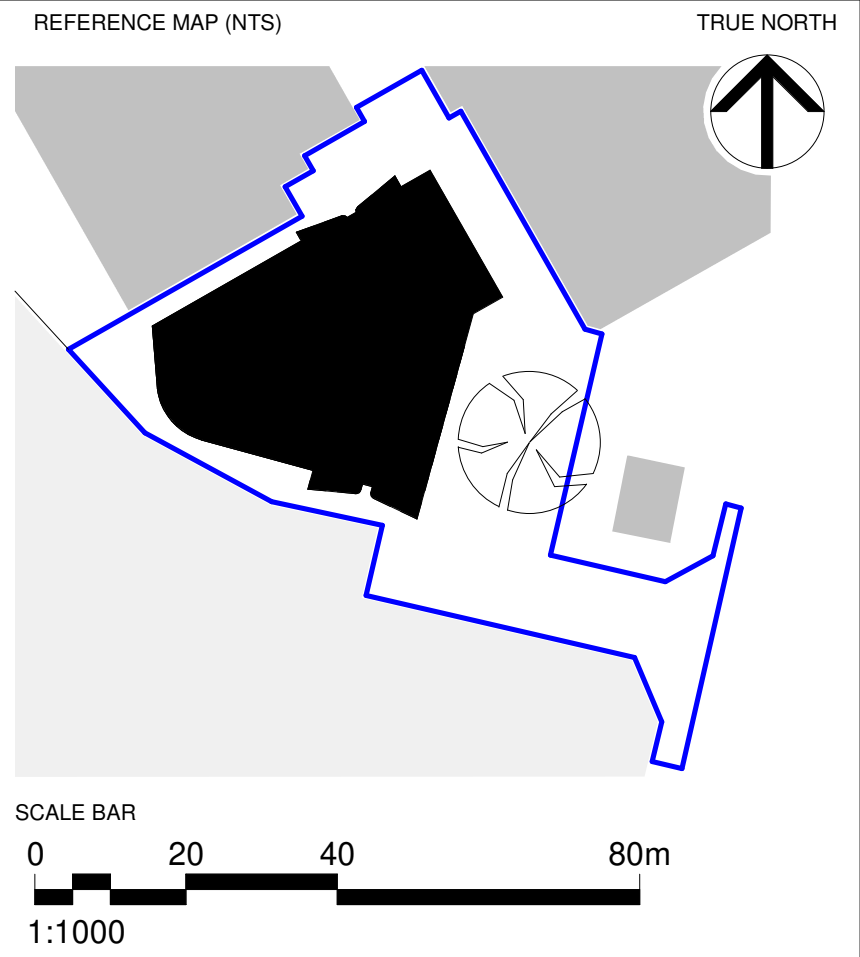

AA	FOR SSDA	05.12.2018	
REV	DESCRIPTION	DATE	
© COPYRIGHT OF THIS DRAWING IS VESTED IN HASSELL. 2018 HASSELL. LTD.			
CONSULTANT			
HASSELL Limited ABN 007 711 435 LEVEL 2, PIER 8/9, 23 HICKSON ROAD SYDNEY NSW 2000 AUSTRALIA SYDNEY@HASSELLSTUDIO.COM T +61 2 9101 2000 F +61 2 9101 2100 Nominated Architects NSW: Tony Grist 5350 Glenn Scott 6842 Ross de la Motte 7398			
HASSELL			
CLIENT			
PARRAMATTA LEAGUES CLUB			
 			
PROJECT			
PROPOSED PARRAMATTA LEAGUES CLUB HOTEL			
1 EELS PLACE, PARRAMATTA, NSW 2150			
DRAWING TITLE			
SHADOW ANALYSIS - 21 SEPTEMBER - SHEET 4			
STATUS			
SSD APPLICATION			
SCALE @ A1	DRAWN	REVIEWED	APPROVED
1 : 1000	HASSELL	LV	GS
PROJECT NUMBER	DRAWING NUMBER	REV	
012981	DA_4407	AA	

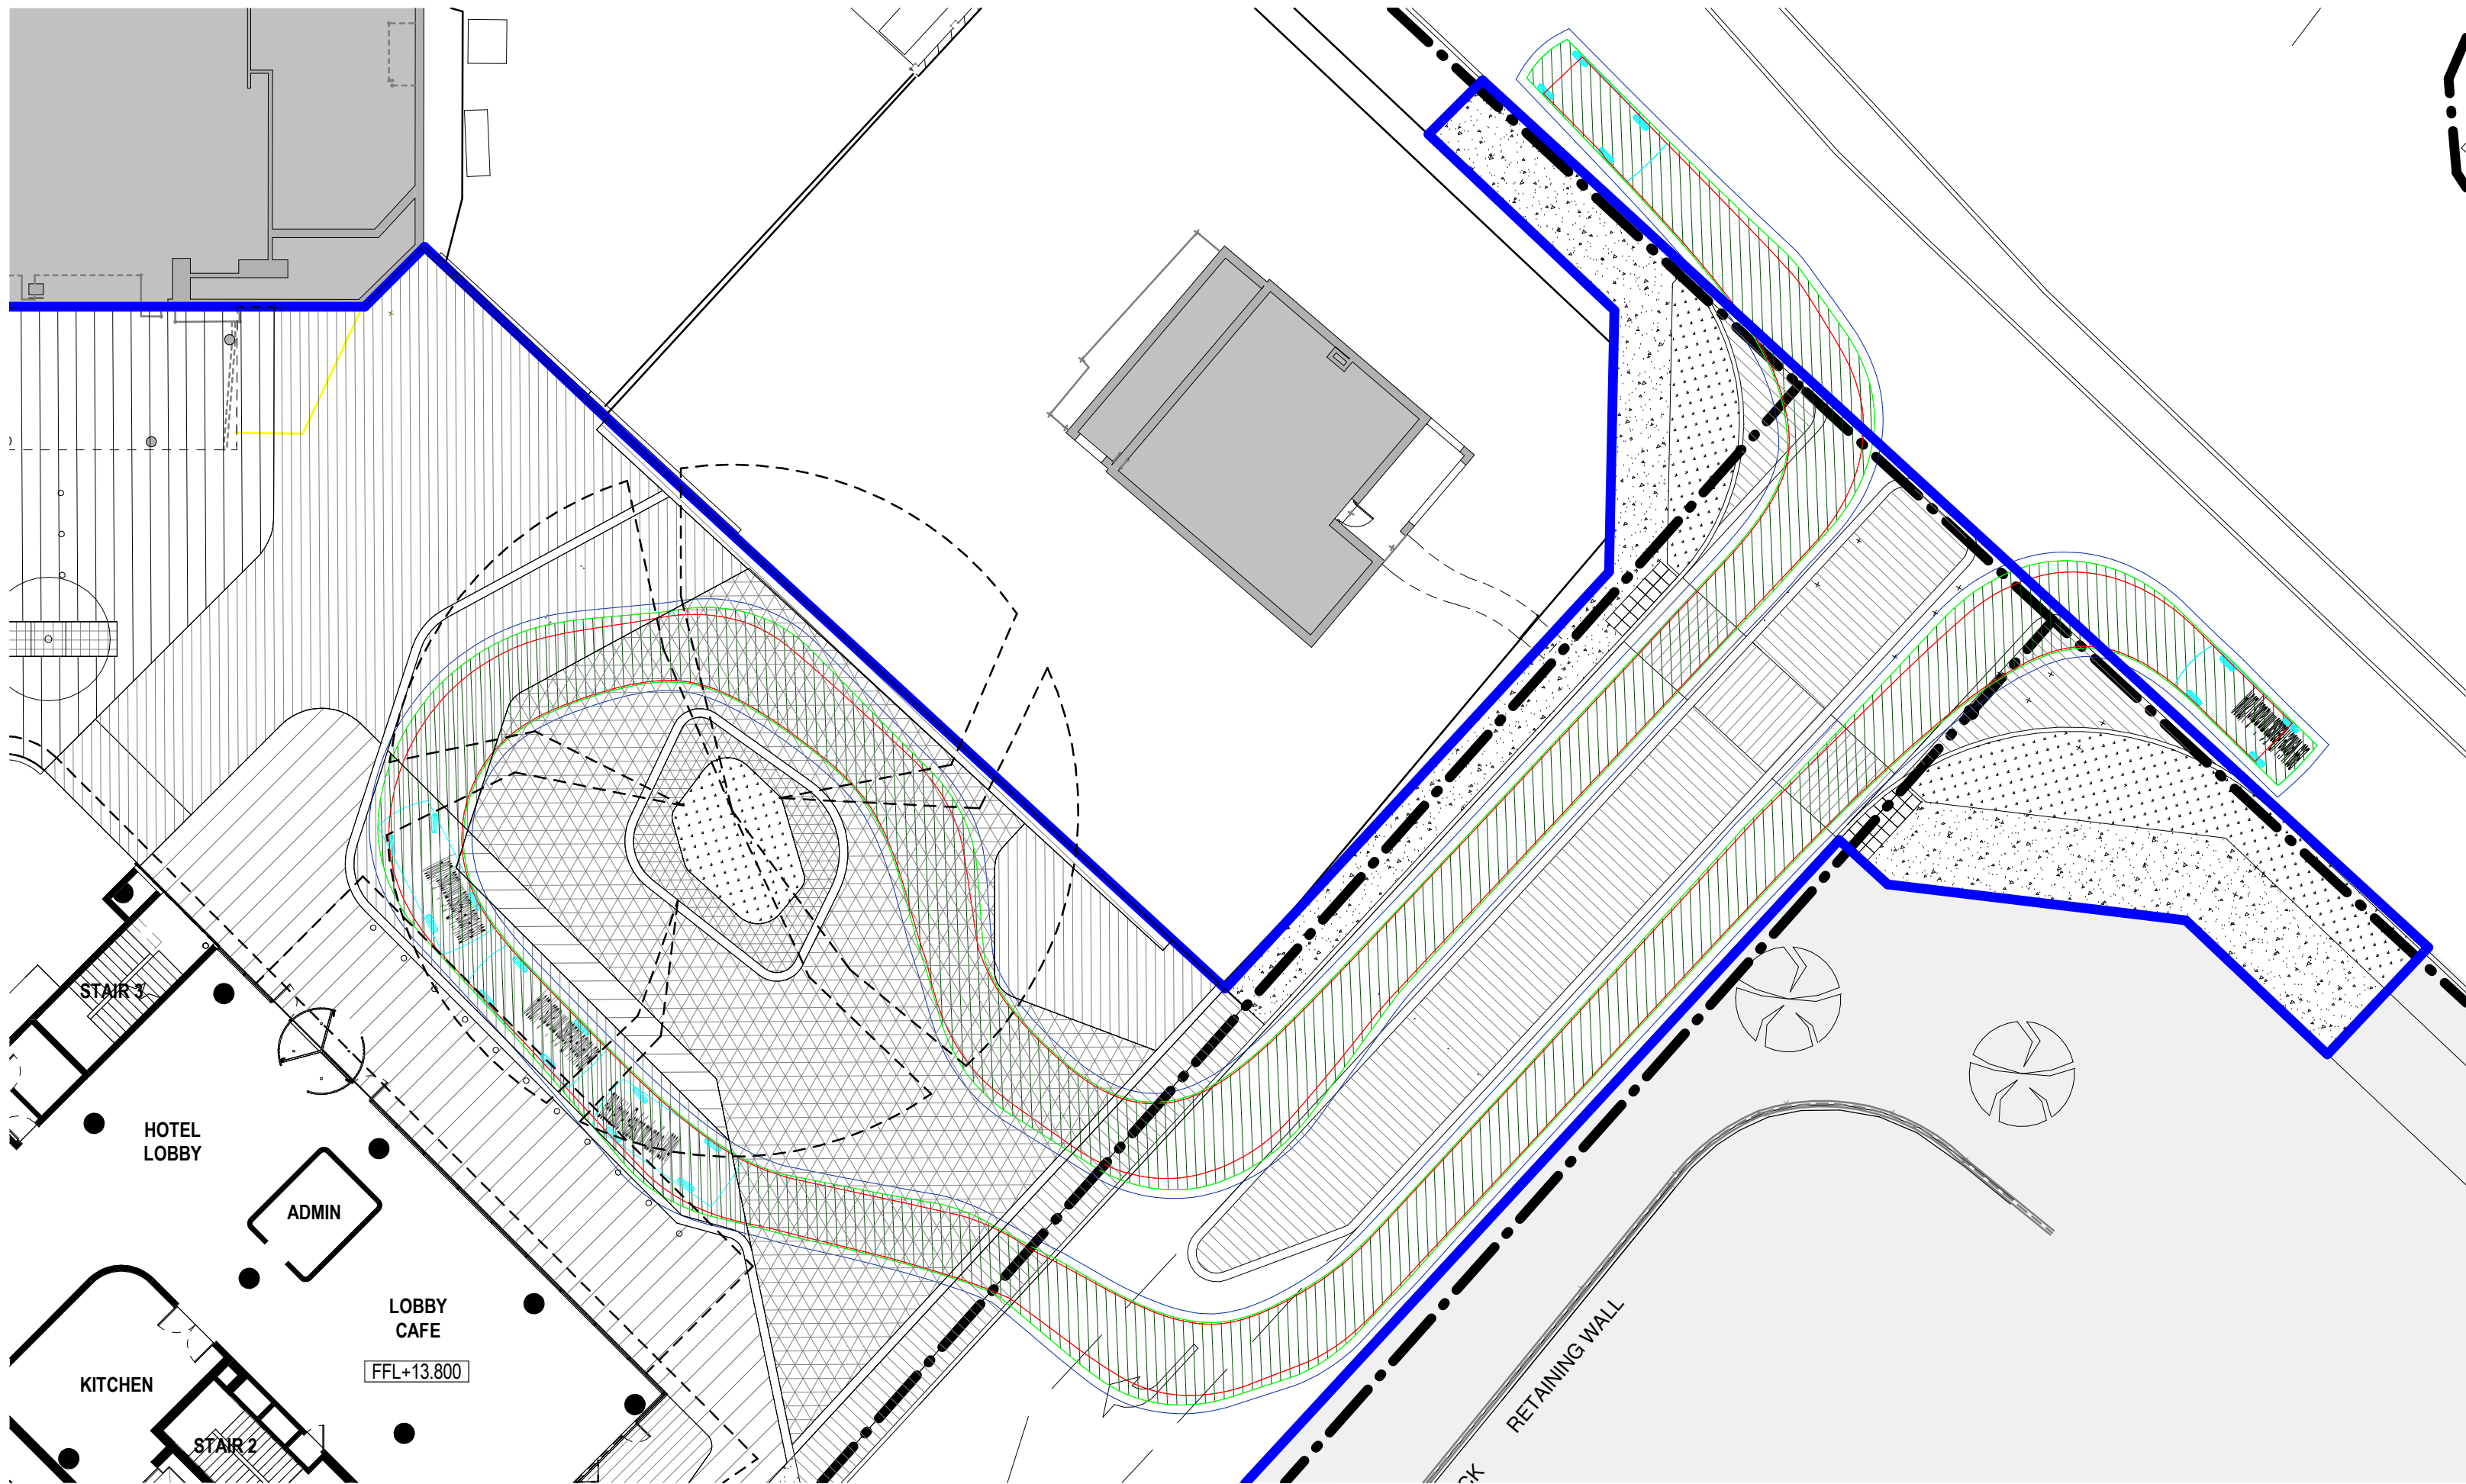

1 B99 - VEHICLE ENTRY AND EXIT
1:200

REFERENCE MAP (NTS)

PROJECT NORTH

SCALE BAR

0 4 8 16m

1:200

AA	FOR SSDA	05.12.2018
REV	DESCRIPTION	DATE

© COPYRIGHT OF THIS DRAWING IS VESTED IN HASSELL.
2018 HASSELL. LTD.

CONSULTANT
HASSELL Limited ABN 007 711 435
LEVEL 2, PIER 89,
23 HICKSON ROAD
SYDNEY NSW 2000 AUSTRALIA
SYDNEY@HASSELLSTUDIO.COM
T +61 2 9101 2000 F +61 2 9101 2100

Nominated Architects NSW: Tony Grist 5350 Glenn Scott 6842 Ross de la Motte 7398

HASSELL

CLIENT
PARRAMATTA LEAGUES CLUB




PROJECT
PROPOSED PARRAMATTA LEAGUES CLUB HOTEL

1 EELS PLACE, PARRAMATTA, NSW 2150


DRAWING TITLE
SITE ACCESS - SWEEP PATH ANALYSIS DIAGRAM - B99

STATUS
SSD APPLICATION


SCALE @ A1 1 : 200	DRAWN HASSELL	REVIEWED LV	APPROVED GS
PROJECT NUMBER 012981	DRAWING NUMBER DA_7000	REV AA	

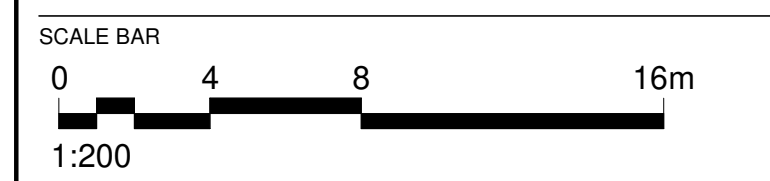


SCALE @ A1	DRAWN	REVIEWED	APPROVED
1 : 200	HASELL	LV	GS
PROJECT NUMBER	DRAWING NUMBER	REV	
012981	DA 7001	AA	

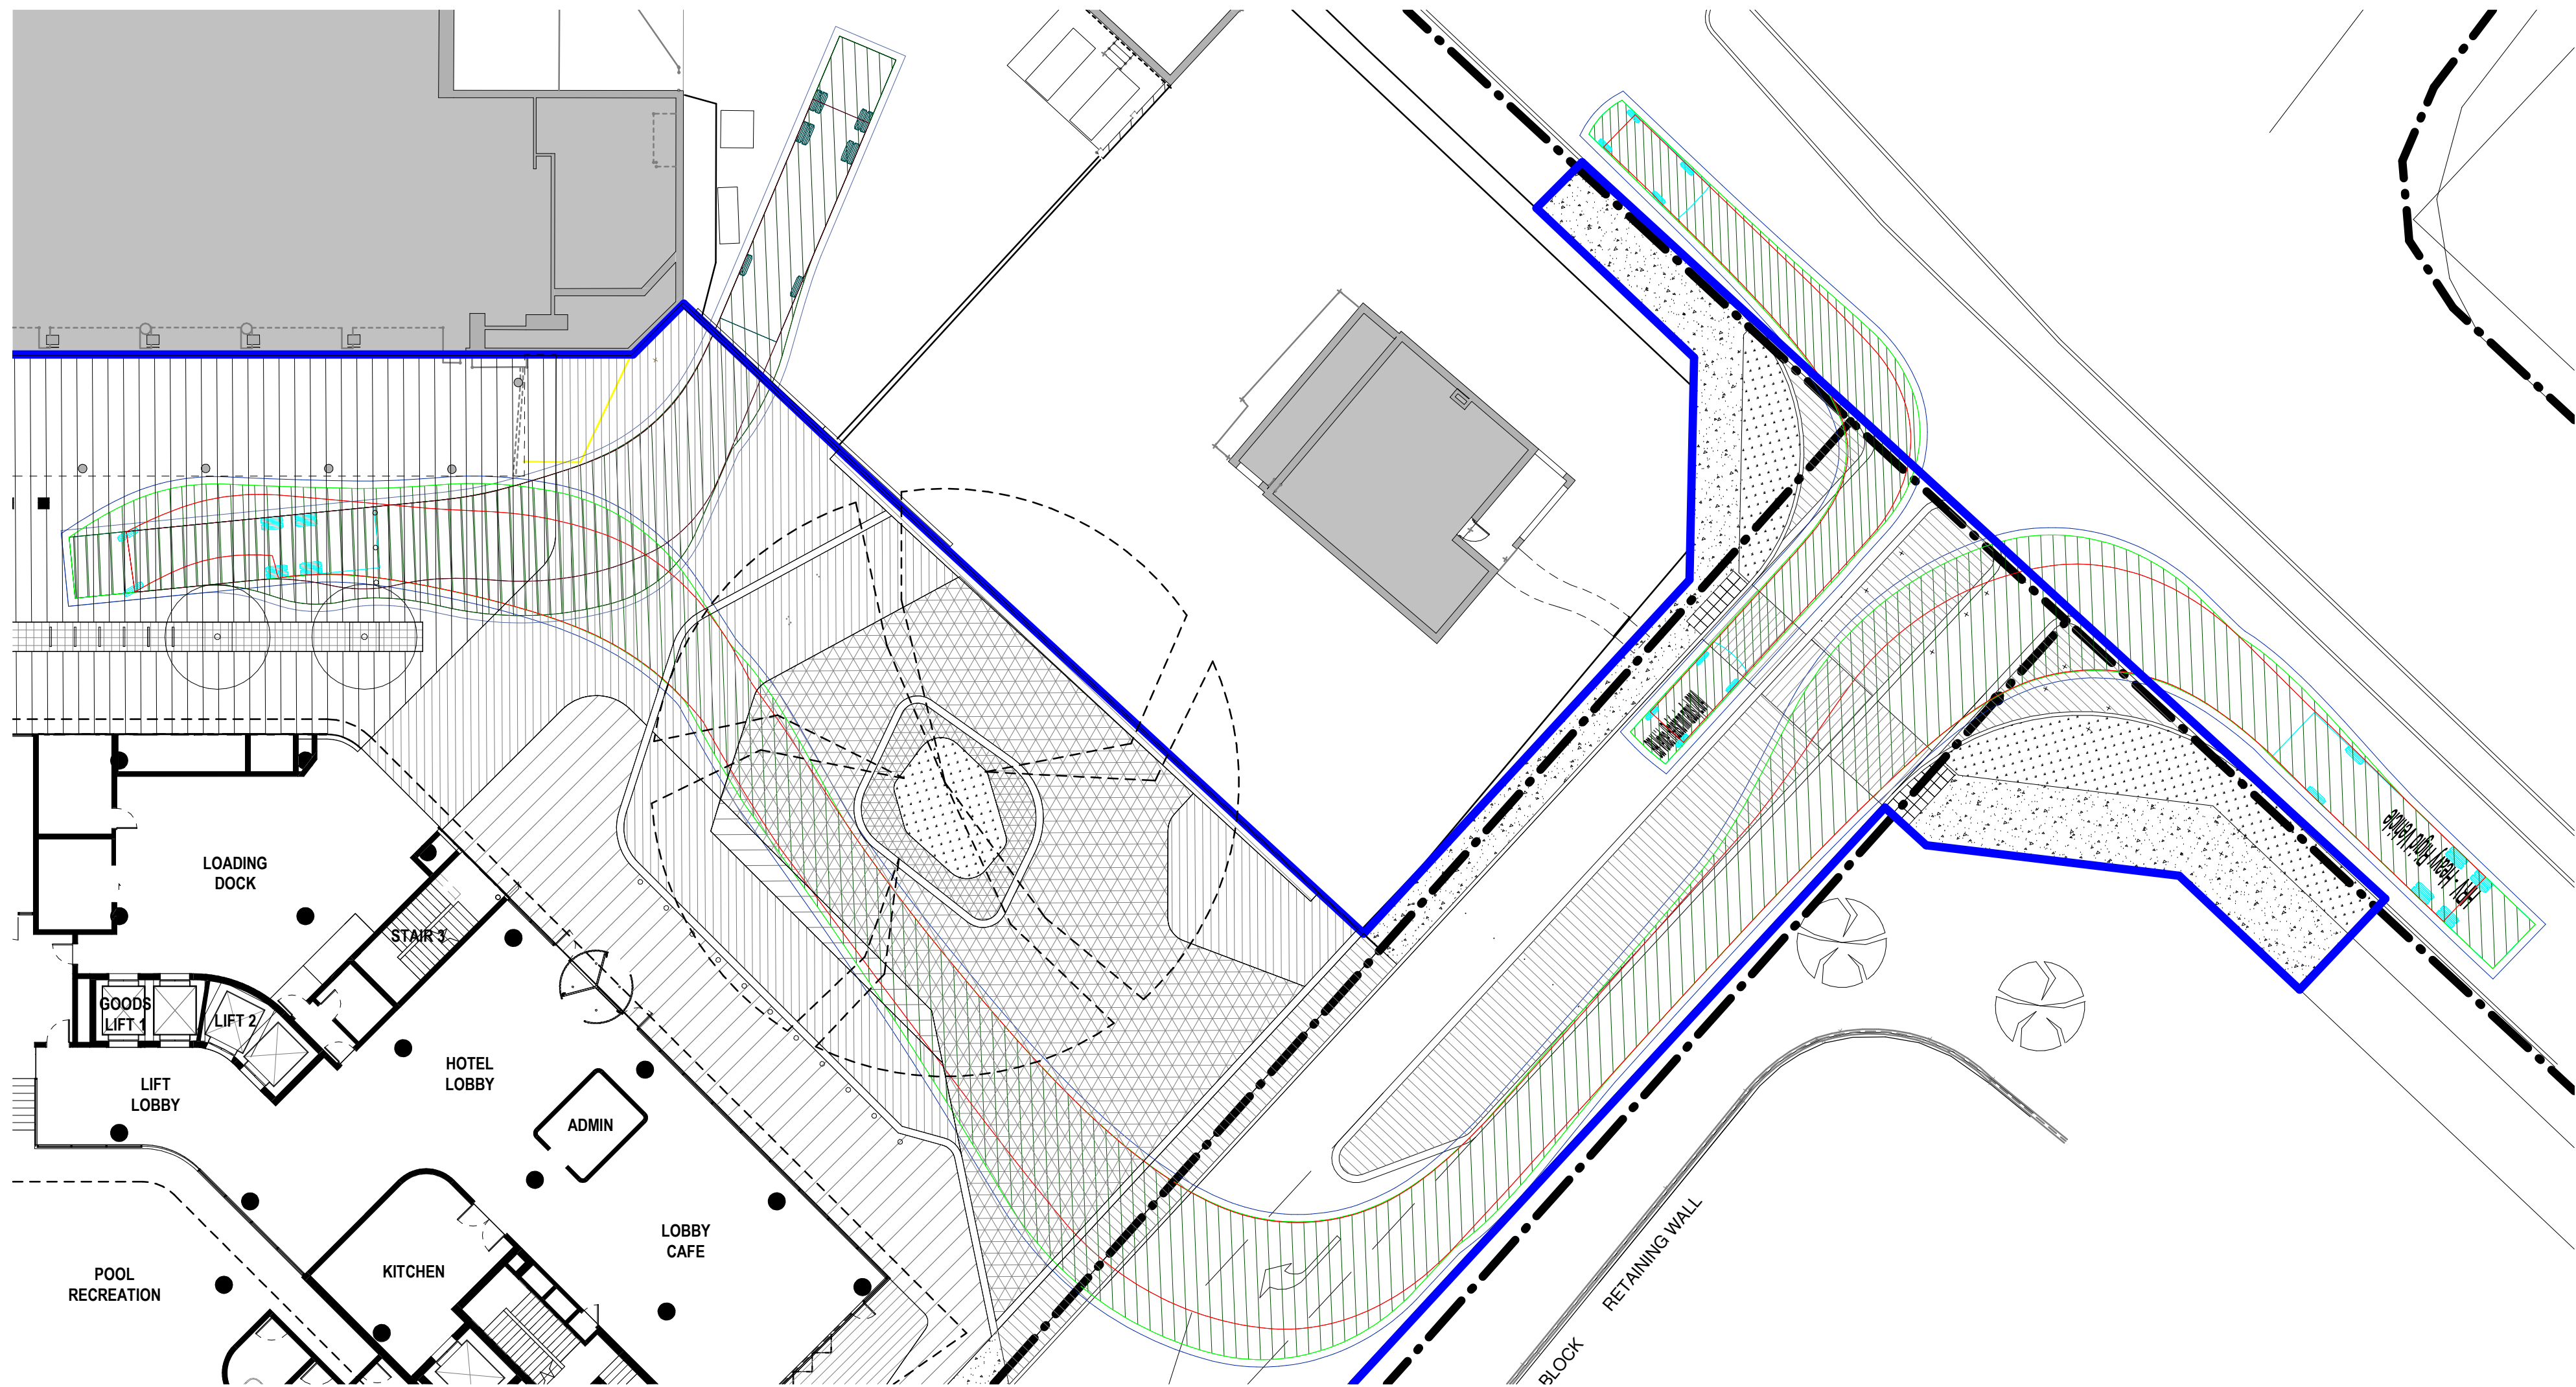

1 HRV - VEHICLE ENTERING - REVERSE
1:200

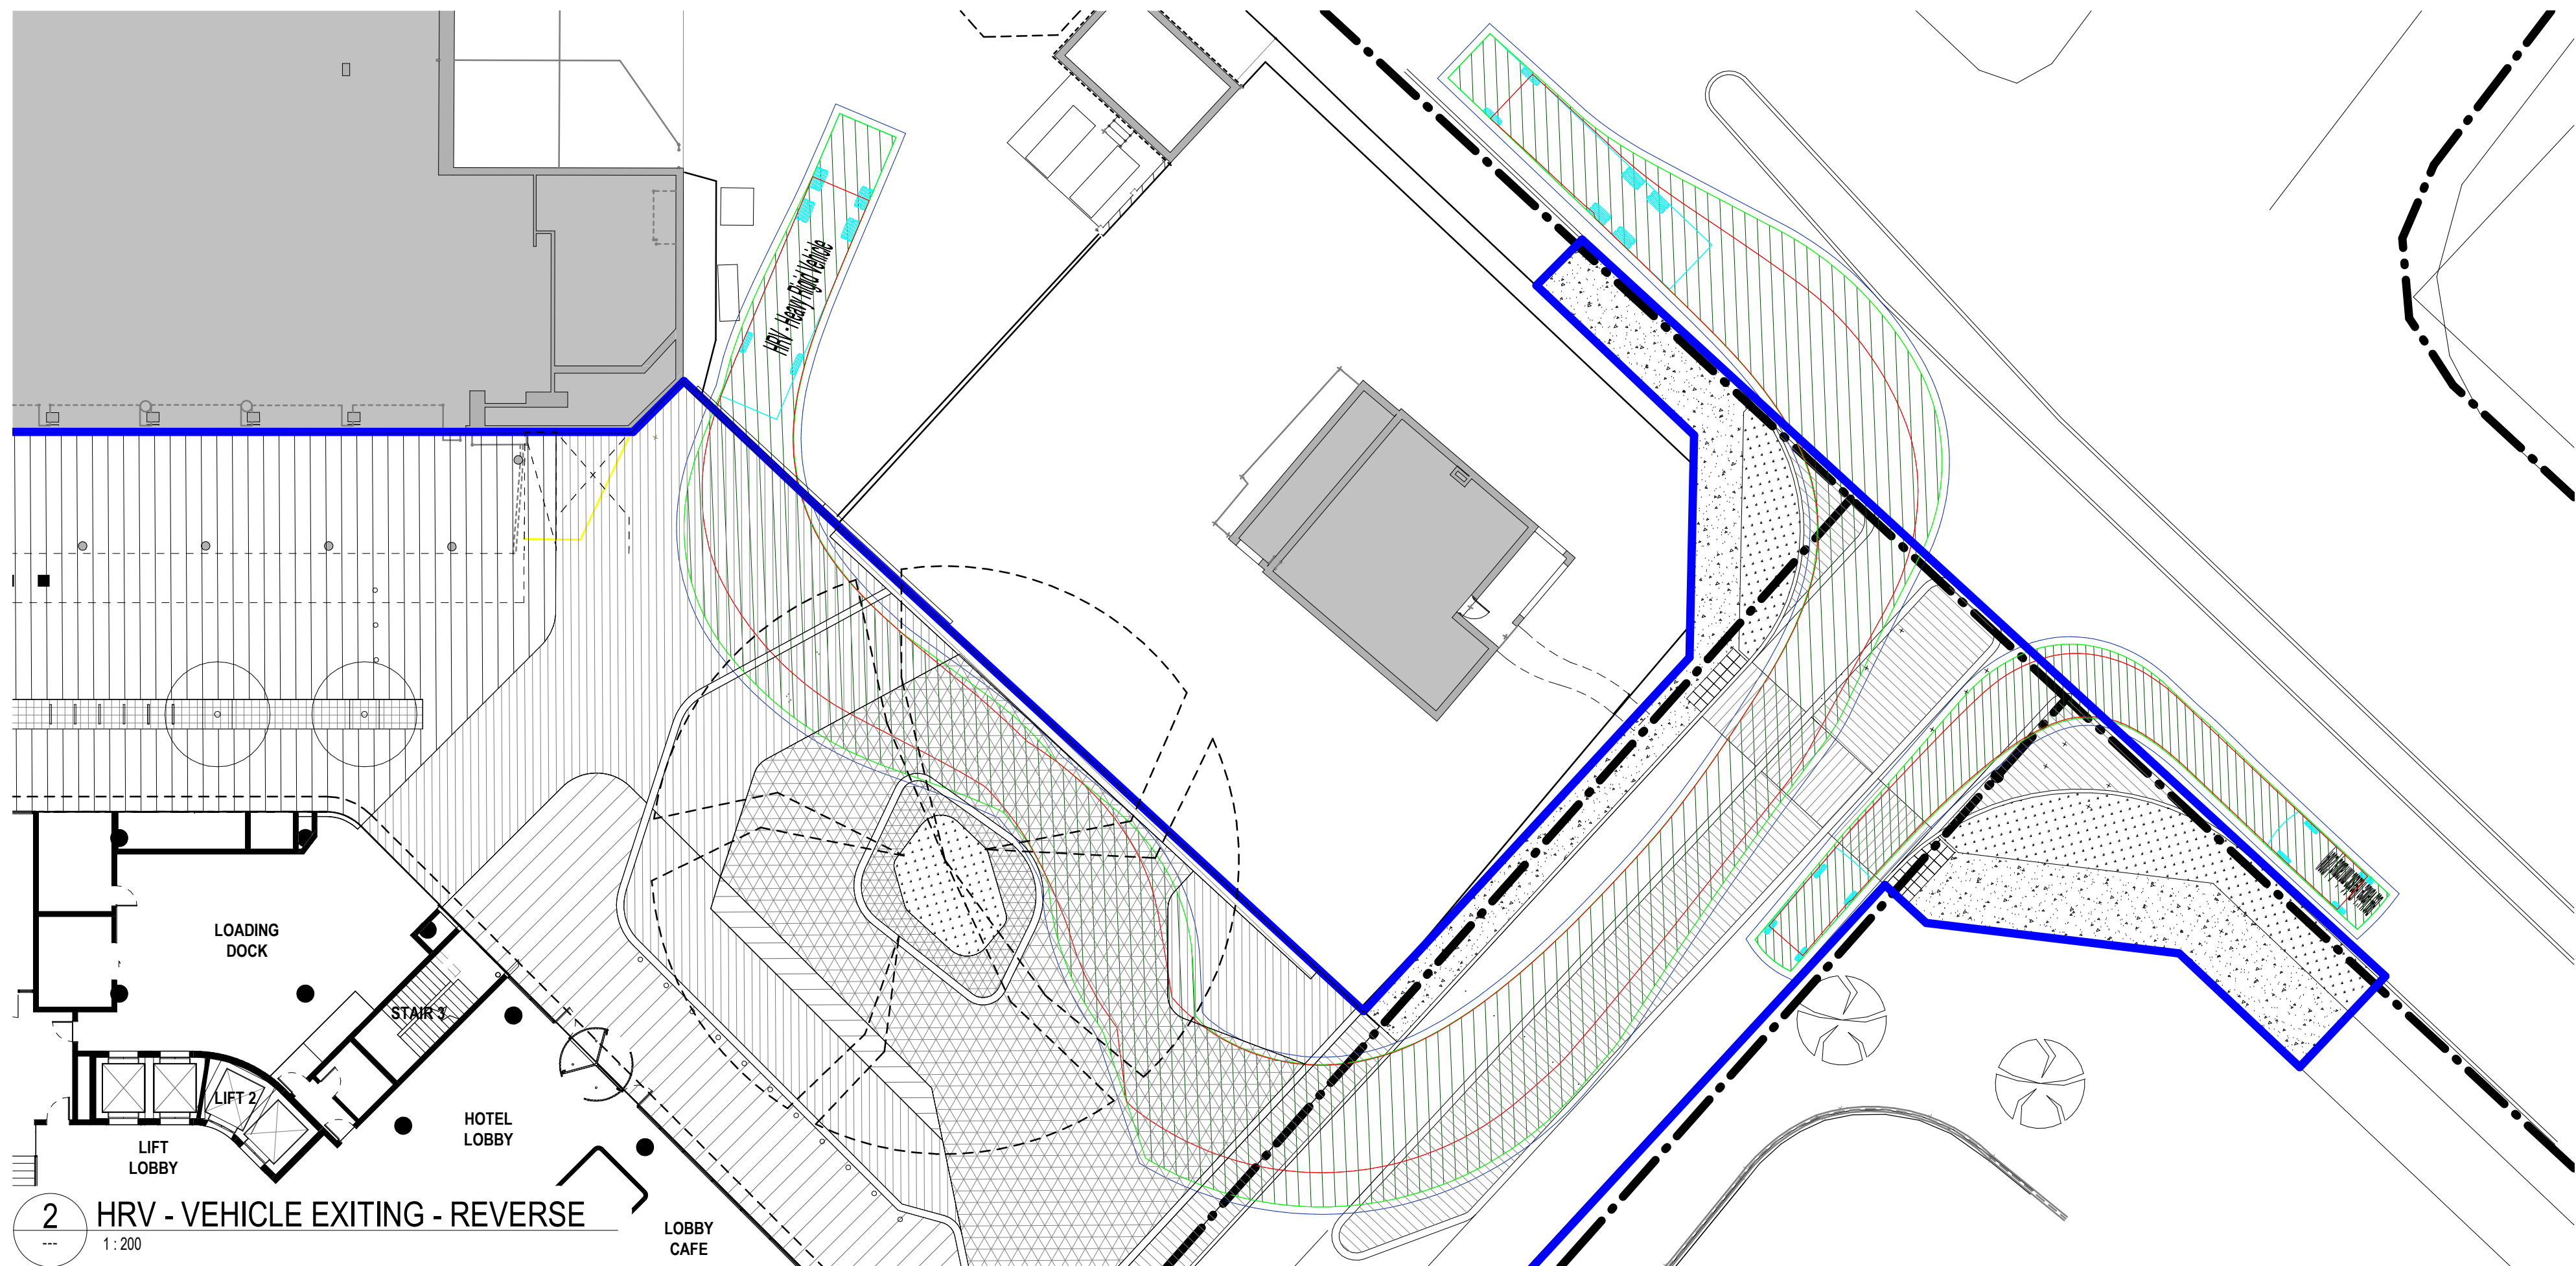

2 HRV - VEHICLE EXITING - REVERSE
1:200

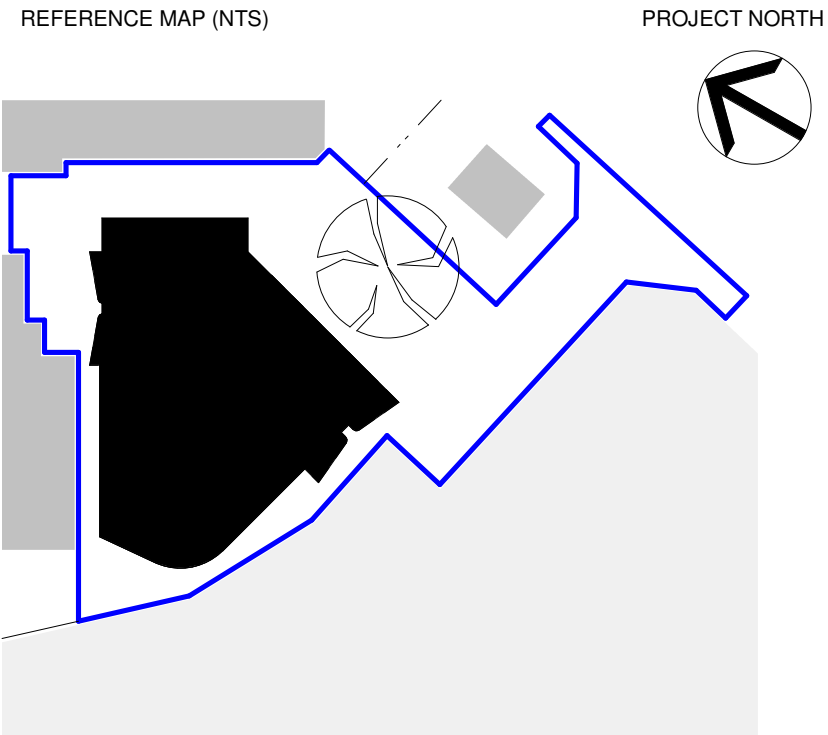

AA	FOR SSDA	05.12.2018
REV	DESCRIPTION	DATE

© COPYRIGHT OF THIS DRAWING IS VESTED IN HASSELL.
2018 HASSELL. LTD.

CONSULTANT
HASSELL Limited ABN 007 711 435
LEVEL 2, PIER 8/9,
23 HICKSON ROAD
SYDNEY NSW 2000 AUSTRALIA
SYDNEY@HASSELLSTUDIO.COM
T +61 2 9101 2000 F +61 2 9101 2100
Nominated Architects NSW: Tony Griat 5350 Glenn Scott 6842 Ross de la Motte 7398

HASSELL

CLIENT
PARRAMATTA LEAGUES CLUB

Home of the Eels

PROJECT
PROPOSED PARRAMATTA LEAGUES CLUB HOTEL

1 EELS PLACE, PARRAMATTA, NSW 2150

DRAWING TITLE
SITE ACCESS - SWEEP PATH ANALYSIS DIAGRAM -
HRV - SHEET 2


STATUS
SSD APPLICATION

SCALE @ A1	DRAWN	REVIEWED	APPROVED
1:200	HASSELL	LV	GS
PROJECT NUMBER	DRAWING NUMBER	REV	
012981	DA_7004	AA	


Original Sheet Size A1 - 841 x 594mm

C:\Revit Projects\PLC_HOTEL_DA_Valentine.rvt



6/12/2018 11:19:18 AM

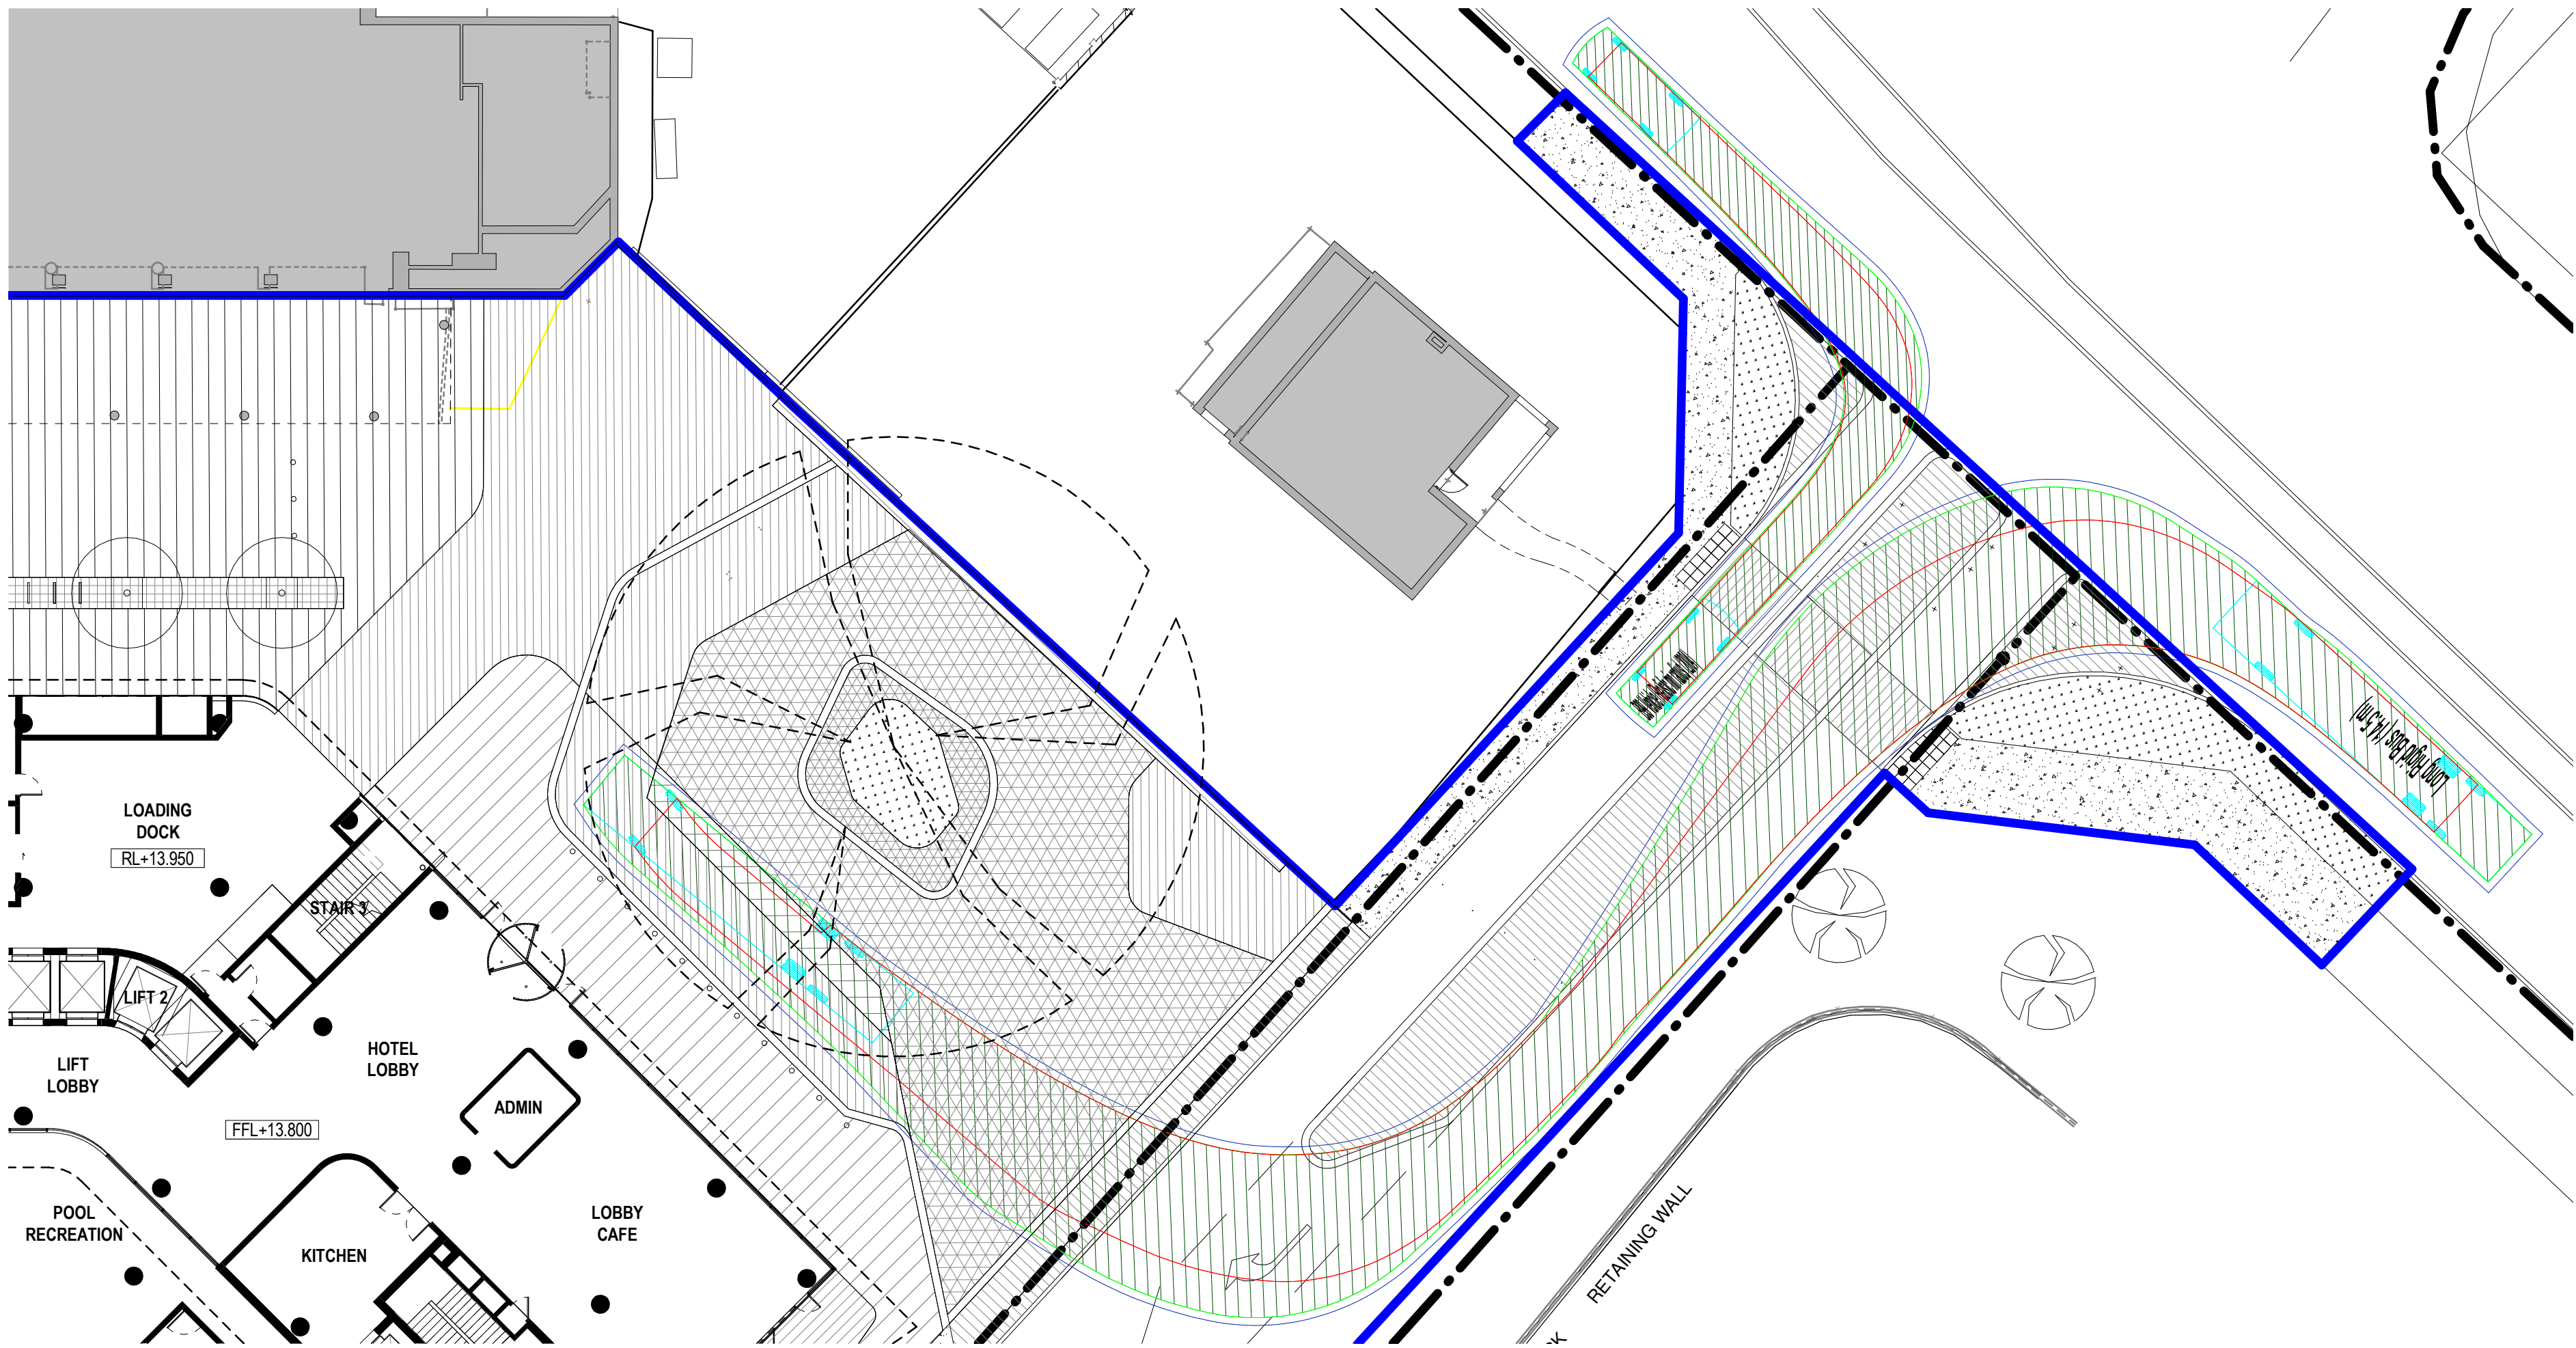

1 COACH - VEHICLE ENTERING
1:200

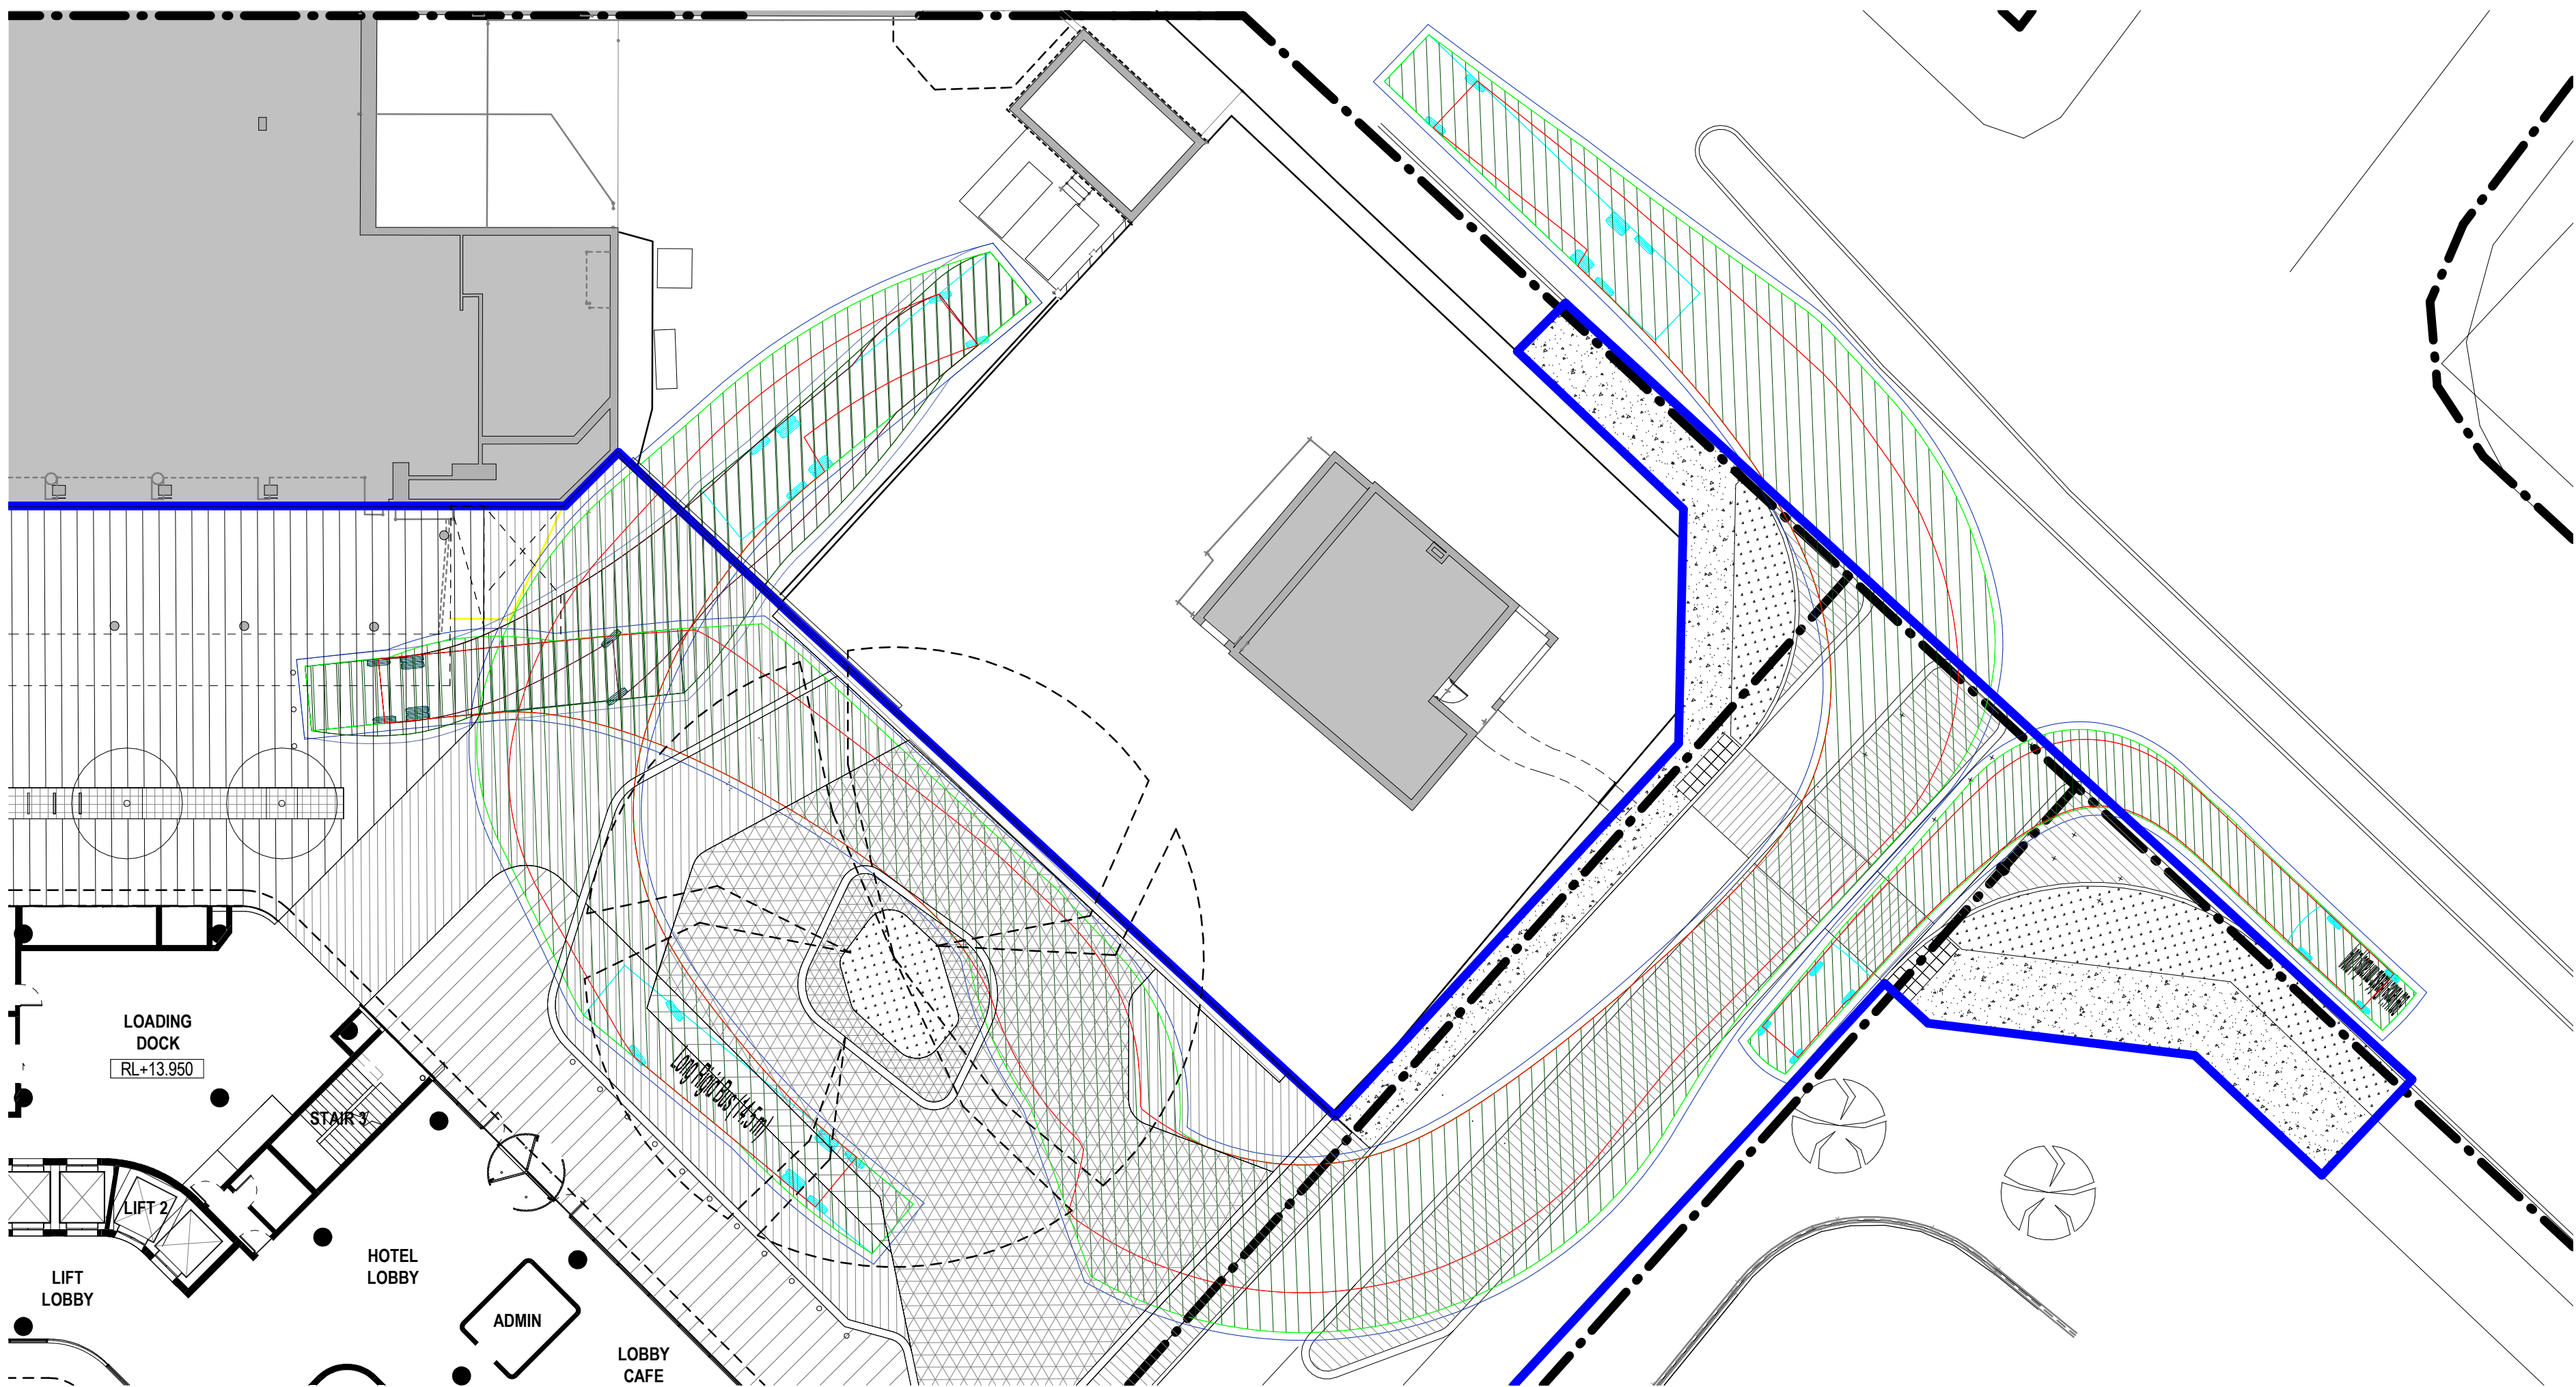

2 COACH - VEHICLE EXITING
1:200

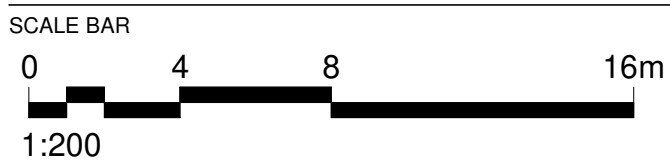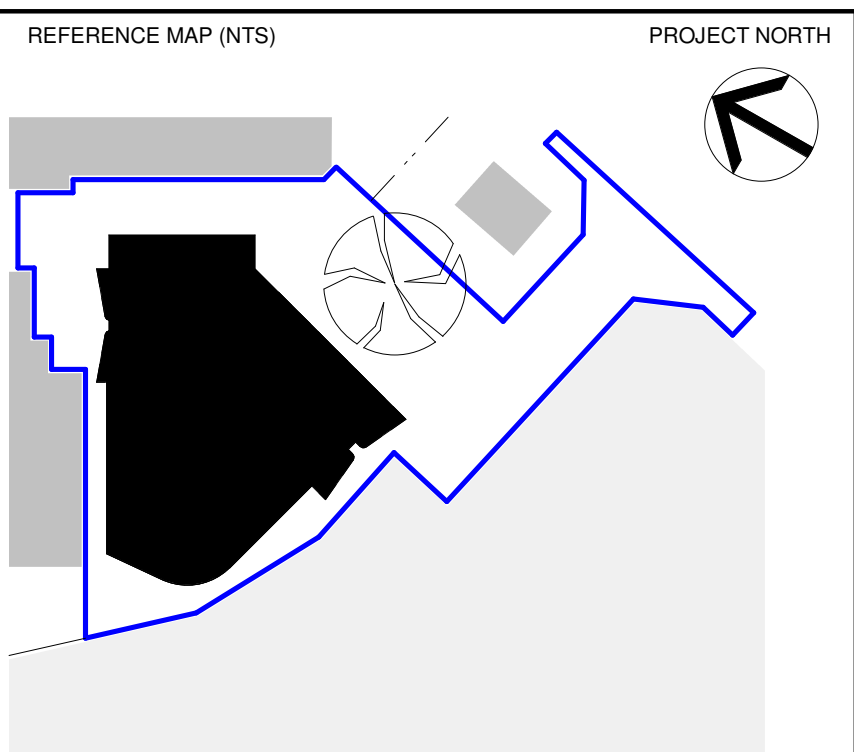

AA	FOR SSDA	05.12.2018
REV	DESCRIPTION	DATE

© COPYRIGHT OF THIS DRAWING IS VESTED IN HASSELL.
2018 HASSELL. LTD.

CONSULTANT
HASSELL Limited ABN 007 711 435
LEVEL 2, PIER 8/9,
23 HICKSON ROAD
SYDNEY NSW 2000 AUSTRALIA
SYDNEY@HASSELLSTUDIO.COM
T +61 2 9101 2000 F +61 2 9101 2100
Nominated Architects NSW: Tony Griest 5350 Glenn Scott 6842 Ross de la Motte 7398

HASSELL

CLIENT
PARRAMATTA LEAGUES CLUB



PROJECT
PROPOSED PARRAMATTA LEAGUES CLUB HOTEL

1 EELS PLACE, PARRAMATTA, NSW 2150

DRAWING TITLE
SITE ACCESS - SWEEP PATH ANALYSIS DIAGRAM -
COACH - SHEET 1


STATUS
SSD APPLICATION

SCALE @ A1 1 : 200	DRAWN HASSELL	REVIEWED LV	APPROVED GS
PROJECT NUMBER 012981	DRAWING NUMBER DA_7005	REV AA	

Original Sheet Size A1 - 841 x 594mm

C:\Revit Projects\PLC_HOTEL_DA_LValentine.rvt



6/12/2018 11:19:29 AM

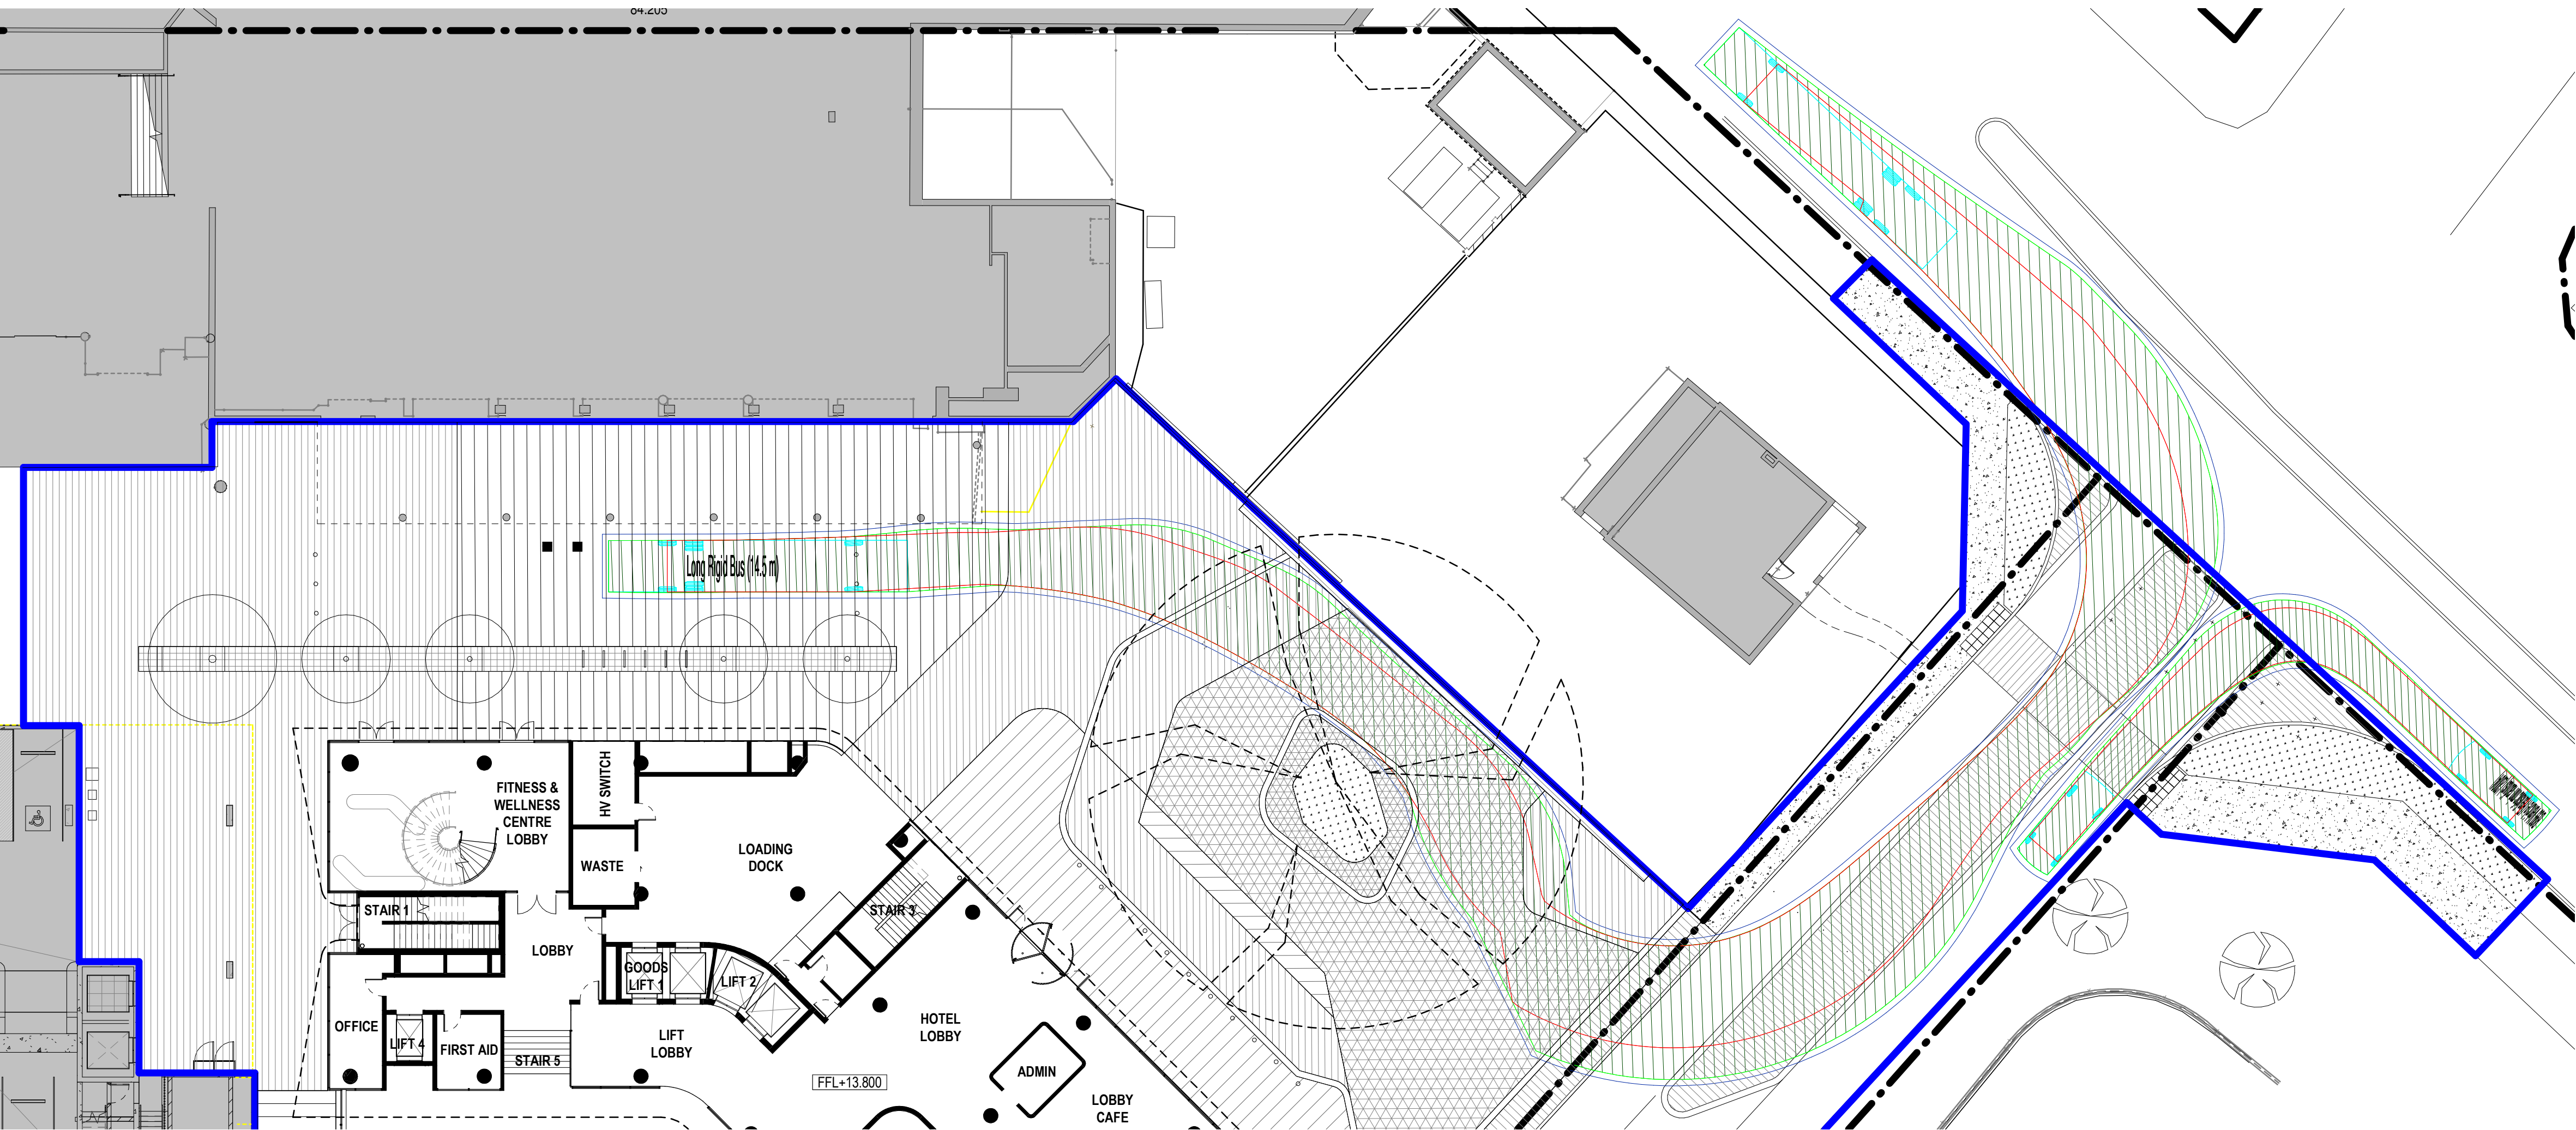

1 COACH - ENTERING CARPARK
1:200



2 WASTE - VEHICLE ENTERING & EXITING
1:200

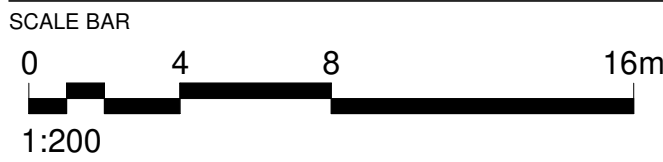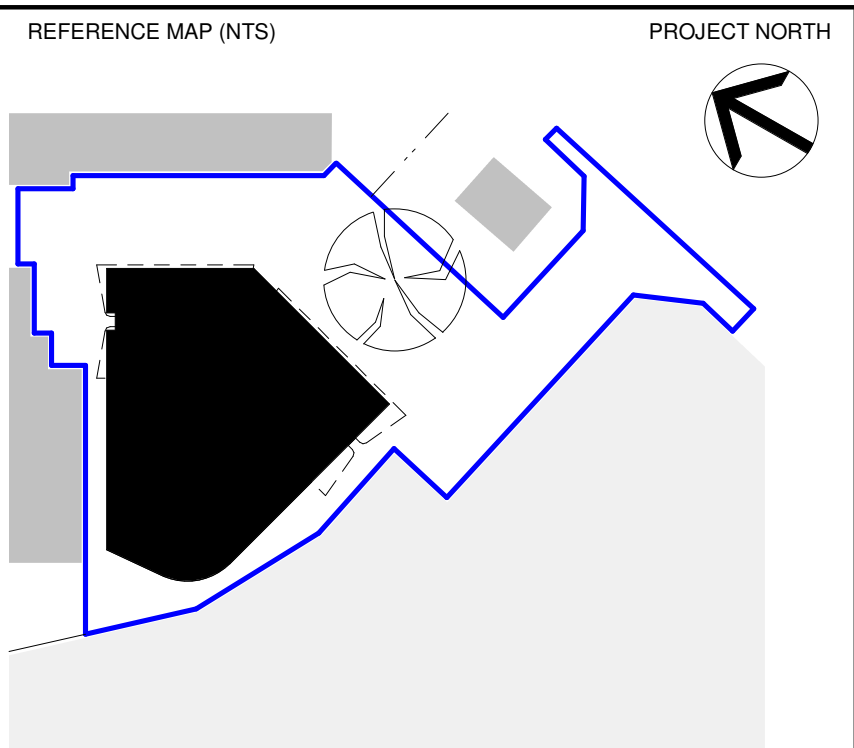

AA	FOR SSDA	05.12.2018
REV	DESCRIPTION	DATE

© COPYRIGHT OF THIS DRAWING IS VESTED IN HASSELL.
2018 HASSELL. LTD.

CONSULTANT
HASSELL Limited ABN 007 711 435
LEVEL 2, PIER 89,
23 HICKSON ROAD
SYDNEY NSW 2000 AUSTRALIA
SYDNEY@HASSELLSTUDIO.COM
T +61 2 9101 2000 F +61 2 9101 2100
Nominated Architects NSW: Tony Grist 5350 Glenn Scott 6842 Ross de la Motte 7398

HASSELL

CLIENT
PARRAMATTA LEAGUES CLUB


PROJECT
PROPOSED PARRAMATTA LEAGUES CLUB HOTEL

1 EELS PLACE, PARRAMATTA, NSW 2150

DRAWING TITLE
SITE ACCESS - SWEEP PATH ANALYSIS DIAGRAM -
COACH & WASTE - SHEET 2

STATUS
SSD APPLICATION

SCALE @ A1 1 : 200	DRAWN HASSELL	REVIEWED LV	APPROVED GS
PROJECT NUMBER 012981	DRAWING NUMBER DA_7006	REV	AA