


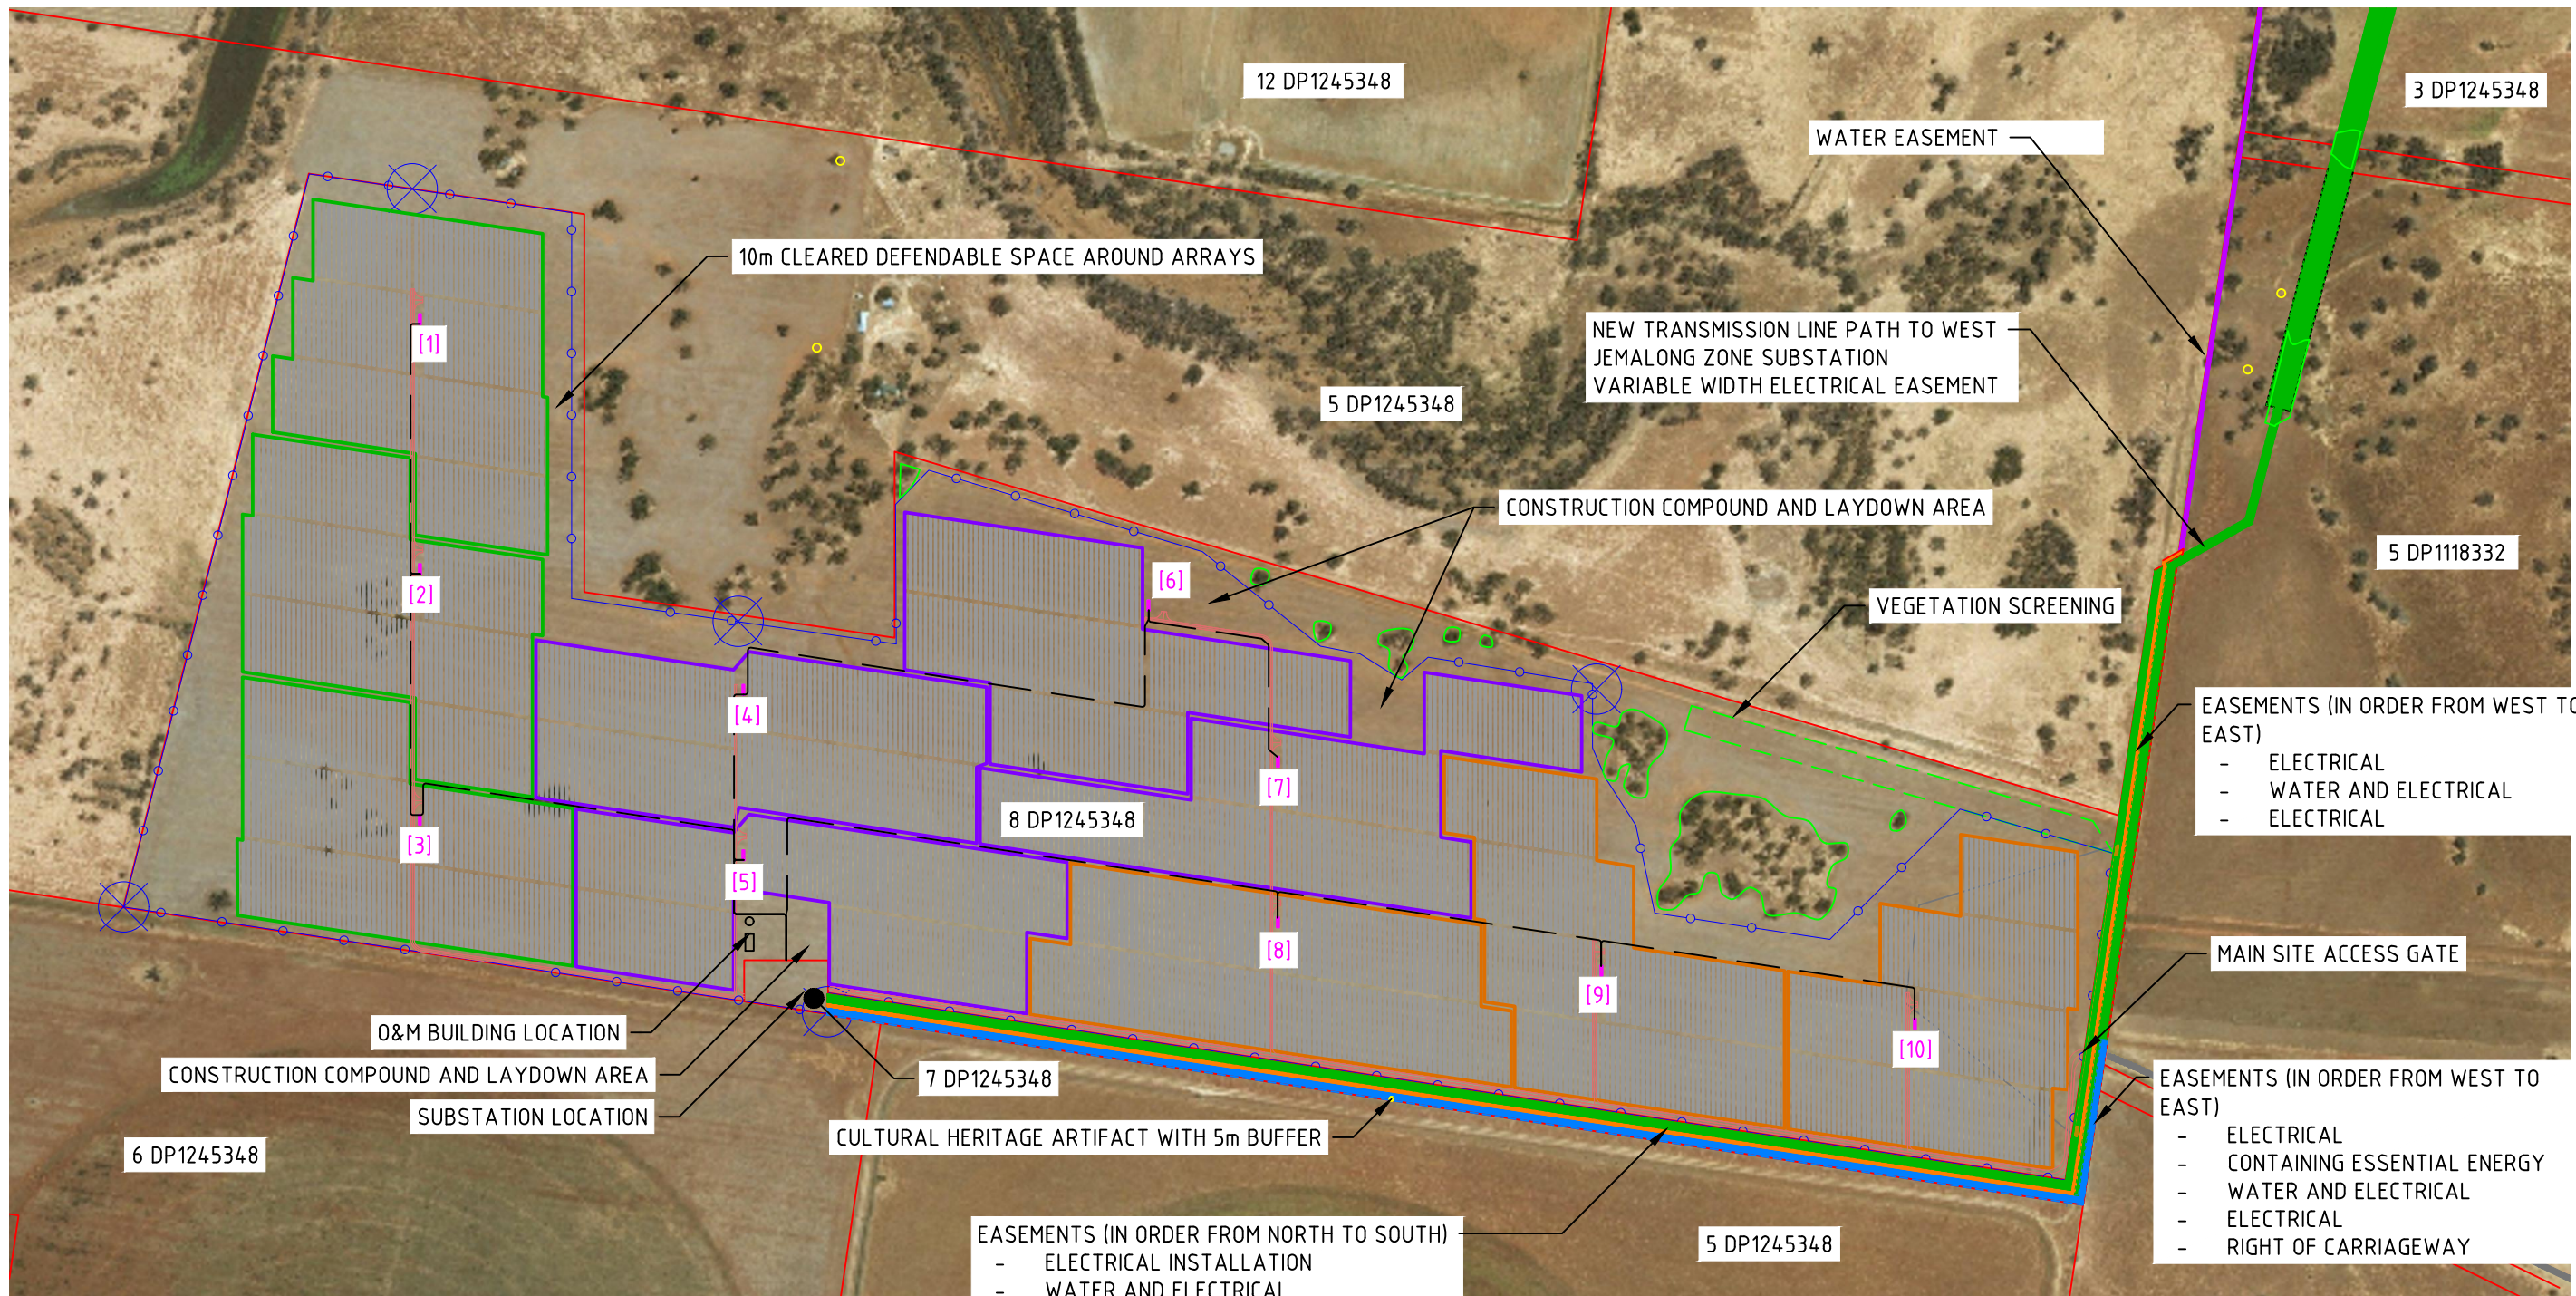


TABLE 1 - LEGEND

	LOT BOUNDARY		FEEDER 1 BLOCK BOUNDARY		PV TRACKER		ELECTRICAL EASEMENT
	SECURITY FENCE		FEEDER 2 BLOCK BOUNDARY		INVERTER STATION		CARRIAGEWAY EASEMENT
	VEGETATION		FEEDER 3 BLOCK BOUNDARY		PROTECTED HERITAGE SITE		ESSENTIAL ENERGY EASEMENT
	NEW VEGETATION				33kV CABLE ROUTE		WATER EASEMENT
	ACCESS TRACK				EMERGENCY ACCESS GATE		WATER AND ELECTRICAL EASEMENT

DWG MUST BE VIEWED IN COLOUR

IFC - ISSUED FOR CONSTRUCTION

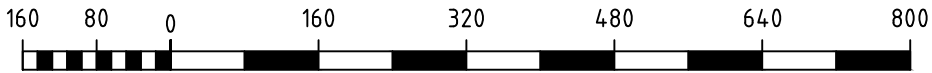

SCALE 1 : 8000



REVISION HISTORY

REVISION HISTORY	COMMENT
1	ISSUED FOR CONSTRUCTION
2	TRANSMISSION LINE ROUTE ADDED



DRAWING NUMBER	JEM	CIV	SKC	005	2	SHEET 1 OF 2
JEMALONG SOLAR FARM SITE EQUIPMENT LAYOUT SOLAR FARM AND SUBSTATION						
DRAWN P.OXLEY 30/04/2020	DRAFTING CHECK	DESIGNER P.OXLEY 30/04/2020	DESIGN APPROVAL	PROJECT MANAGER		

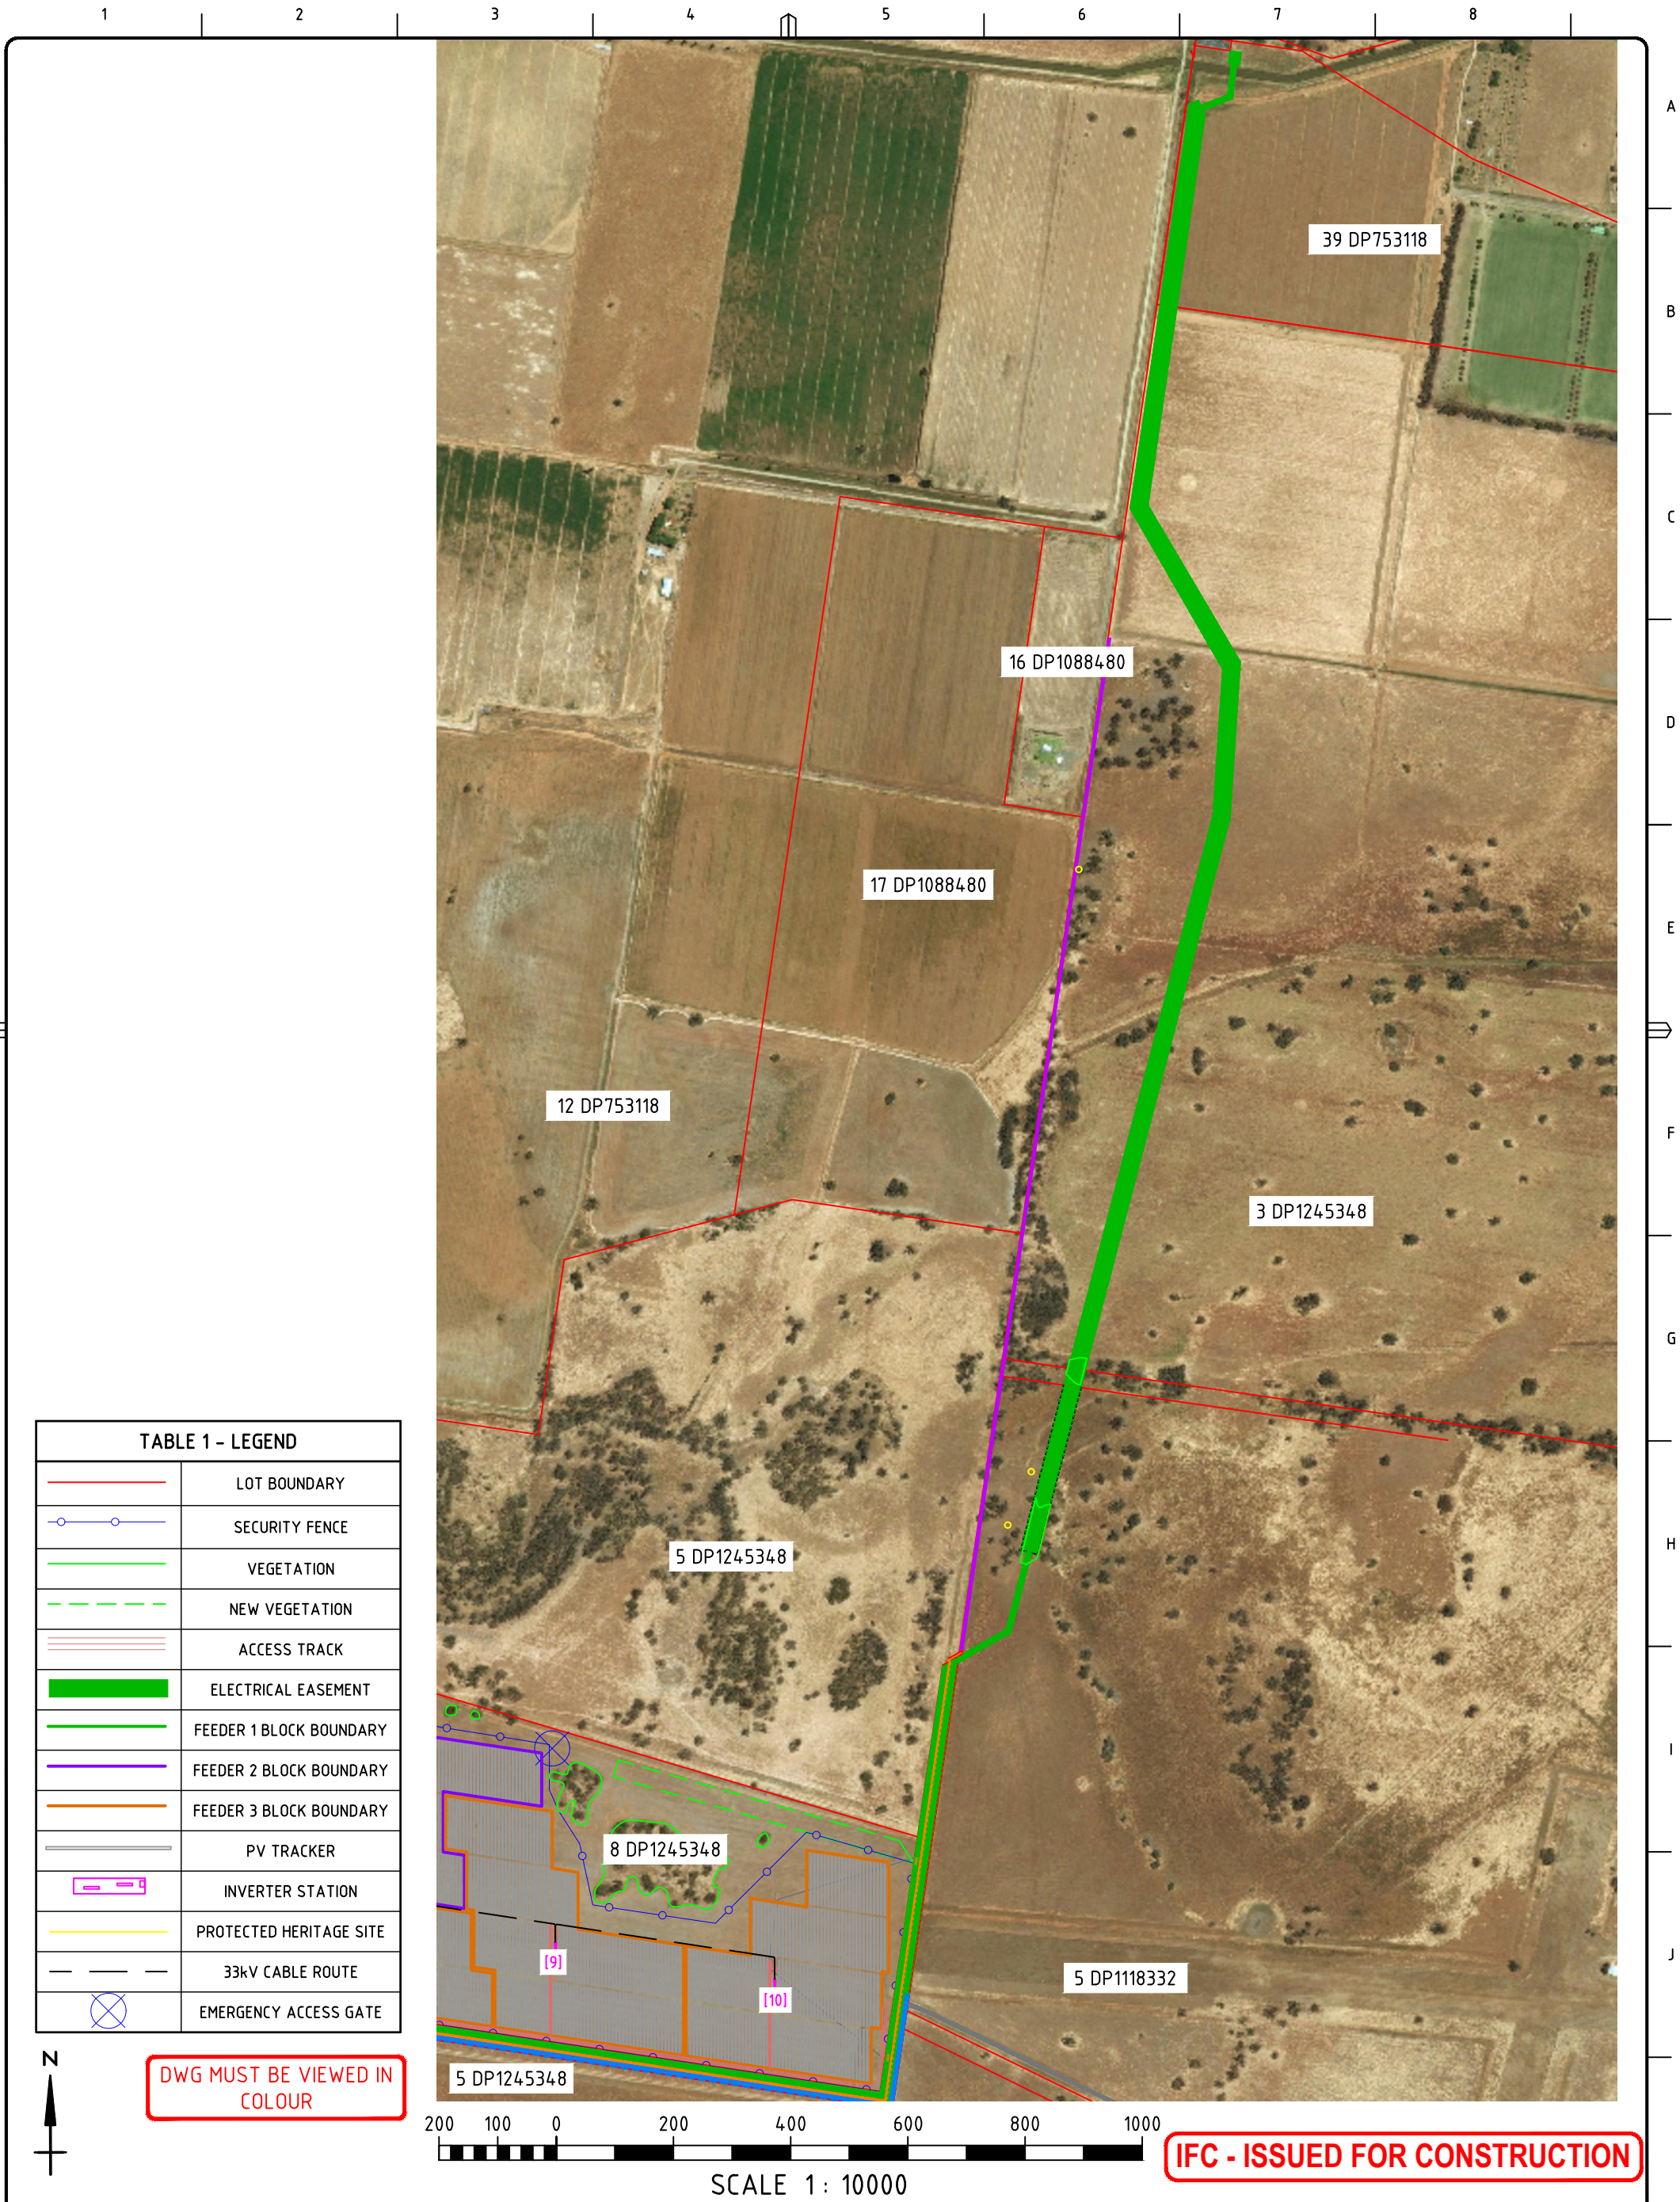


TABLE 1 - LEGEND	
	LOT BOUNDARY
	SECURITY FENCE
	VEGETATION
	NEW VEGETATION
	ACCESS TRACK
	ELECTRICAL EASEMENT
	FEEDER 1 BLOCK BOUNDARY
	FEEDER 2 BLOCK BOUNDARY
	FEEDER 3 BLOCK BOUNDARY
	PV TRACKER
	INVERTER STATION
	PROTECTED HERITAGE SITE
	33kV CABLE ROUTE
	EMERGENCY ACCESS GATE

REVISION HISTORY	COMMENT
1	ISSUED FOR CONSTRUCTION
2	TRANSMISSION LINE ROUTE ADDED
-	-
-	-
-	-

DRAWING NUMBER	JEM	CIV	SKC	005	3	SHEET 2 OF 2
JEMALONG SOLAR FARM SITE EQUIPMENT LAYOUT 66kV TRANSMISSION LINE						
DRAWN P.OXLEY 30/04/2020	DRAFTING CHECK	DESIGNER P.OXLEY 30/04/2020	DESIGN APPROVAL	PROJECT MANAGER		