


X = 338088.148  
Y = 6250588.760

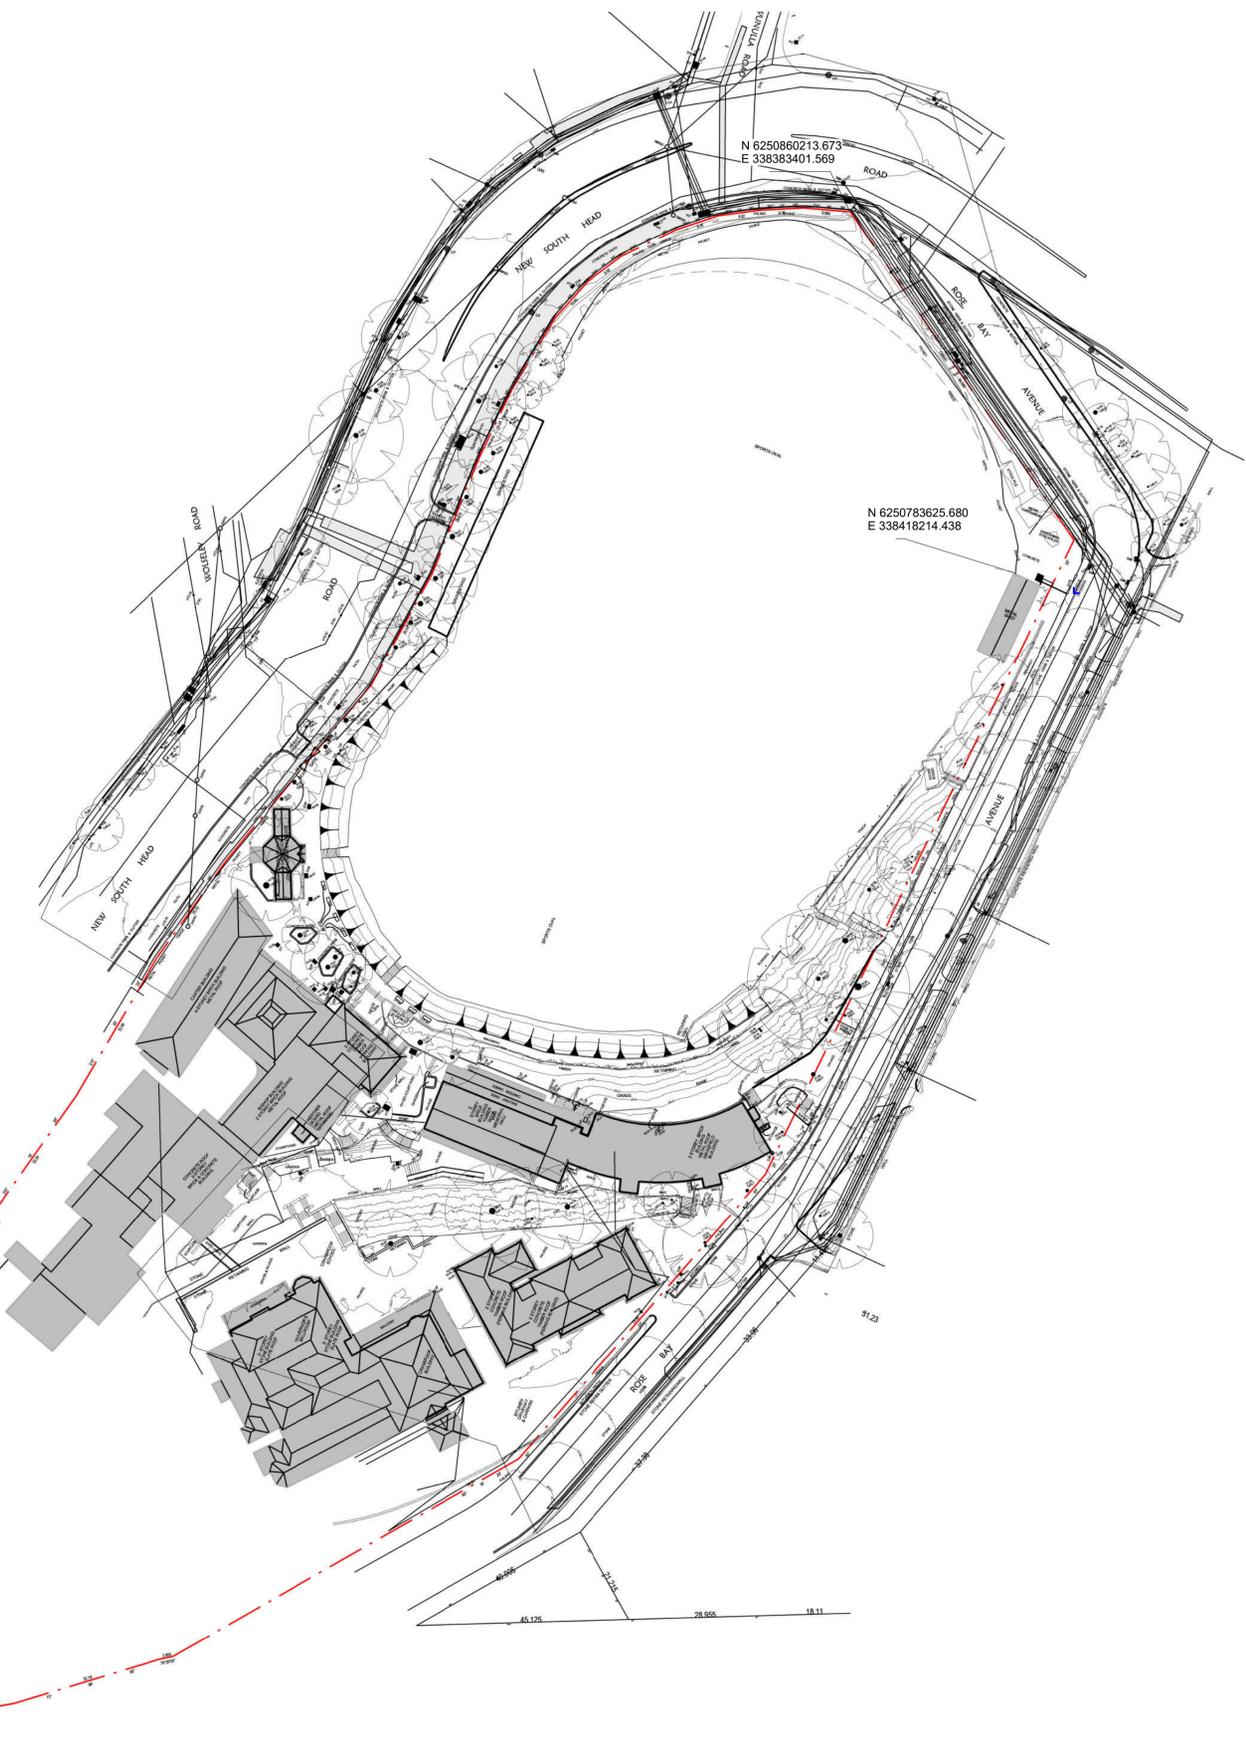


architectus

Architectus Group Pty Ltd is the owner of the copyright subsisting in these drawings, plans, designs and specifications. They must not be used, reproduced or copied, in whole or in part, nor may the information, ideas and concepts therein contained (which are confidential to Architectus Group Pty Ltd) be disclosed to any person without the prior written consent of that company.



Do not scale drawings. Verify all dimensions on site

issue	amendment	date
1	ISSUED FOR SSSA	20/04/2018

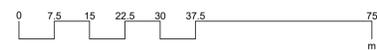

architectus™

Architectus Sydney  
Level 18 MLC Centre  
19 Martin Place  
Sydney NSW 2000  
T (61 2) 8252 8400  
F (61 2) 8252 8600  
sydney@architectus.com.au  
ABN 90 131 245 684



Sydney  
Melbourne  
Adelaide  
Auckland  
Christchurch  
Brisbane

checked	CV/KM	scale	1 : 750@A1
drawn	JTK	project no	170113

project Cranbrook School

drawing Existing Site Survey Plan

drawing no. CR-DA-0060 issue 1

20/04/2018 4:42:12 PM