

Do not scale drawings. Verify all dimensions on site

®architectus™

ma. 1 m	project no	
	CV/KM	1 : 250@A1
hecked	scale	4 050044
Brisbane		ABN 90 131 245 684
Christchurch		sydney@architectus.com.au
uckland		F (61 2) 8252 8600
lueiaiue		1 (01 2) 0232 0400


170113

Cranbrook School

drawing no.

CB-DA-1002

3/05/2018 2:00:20 PM

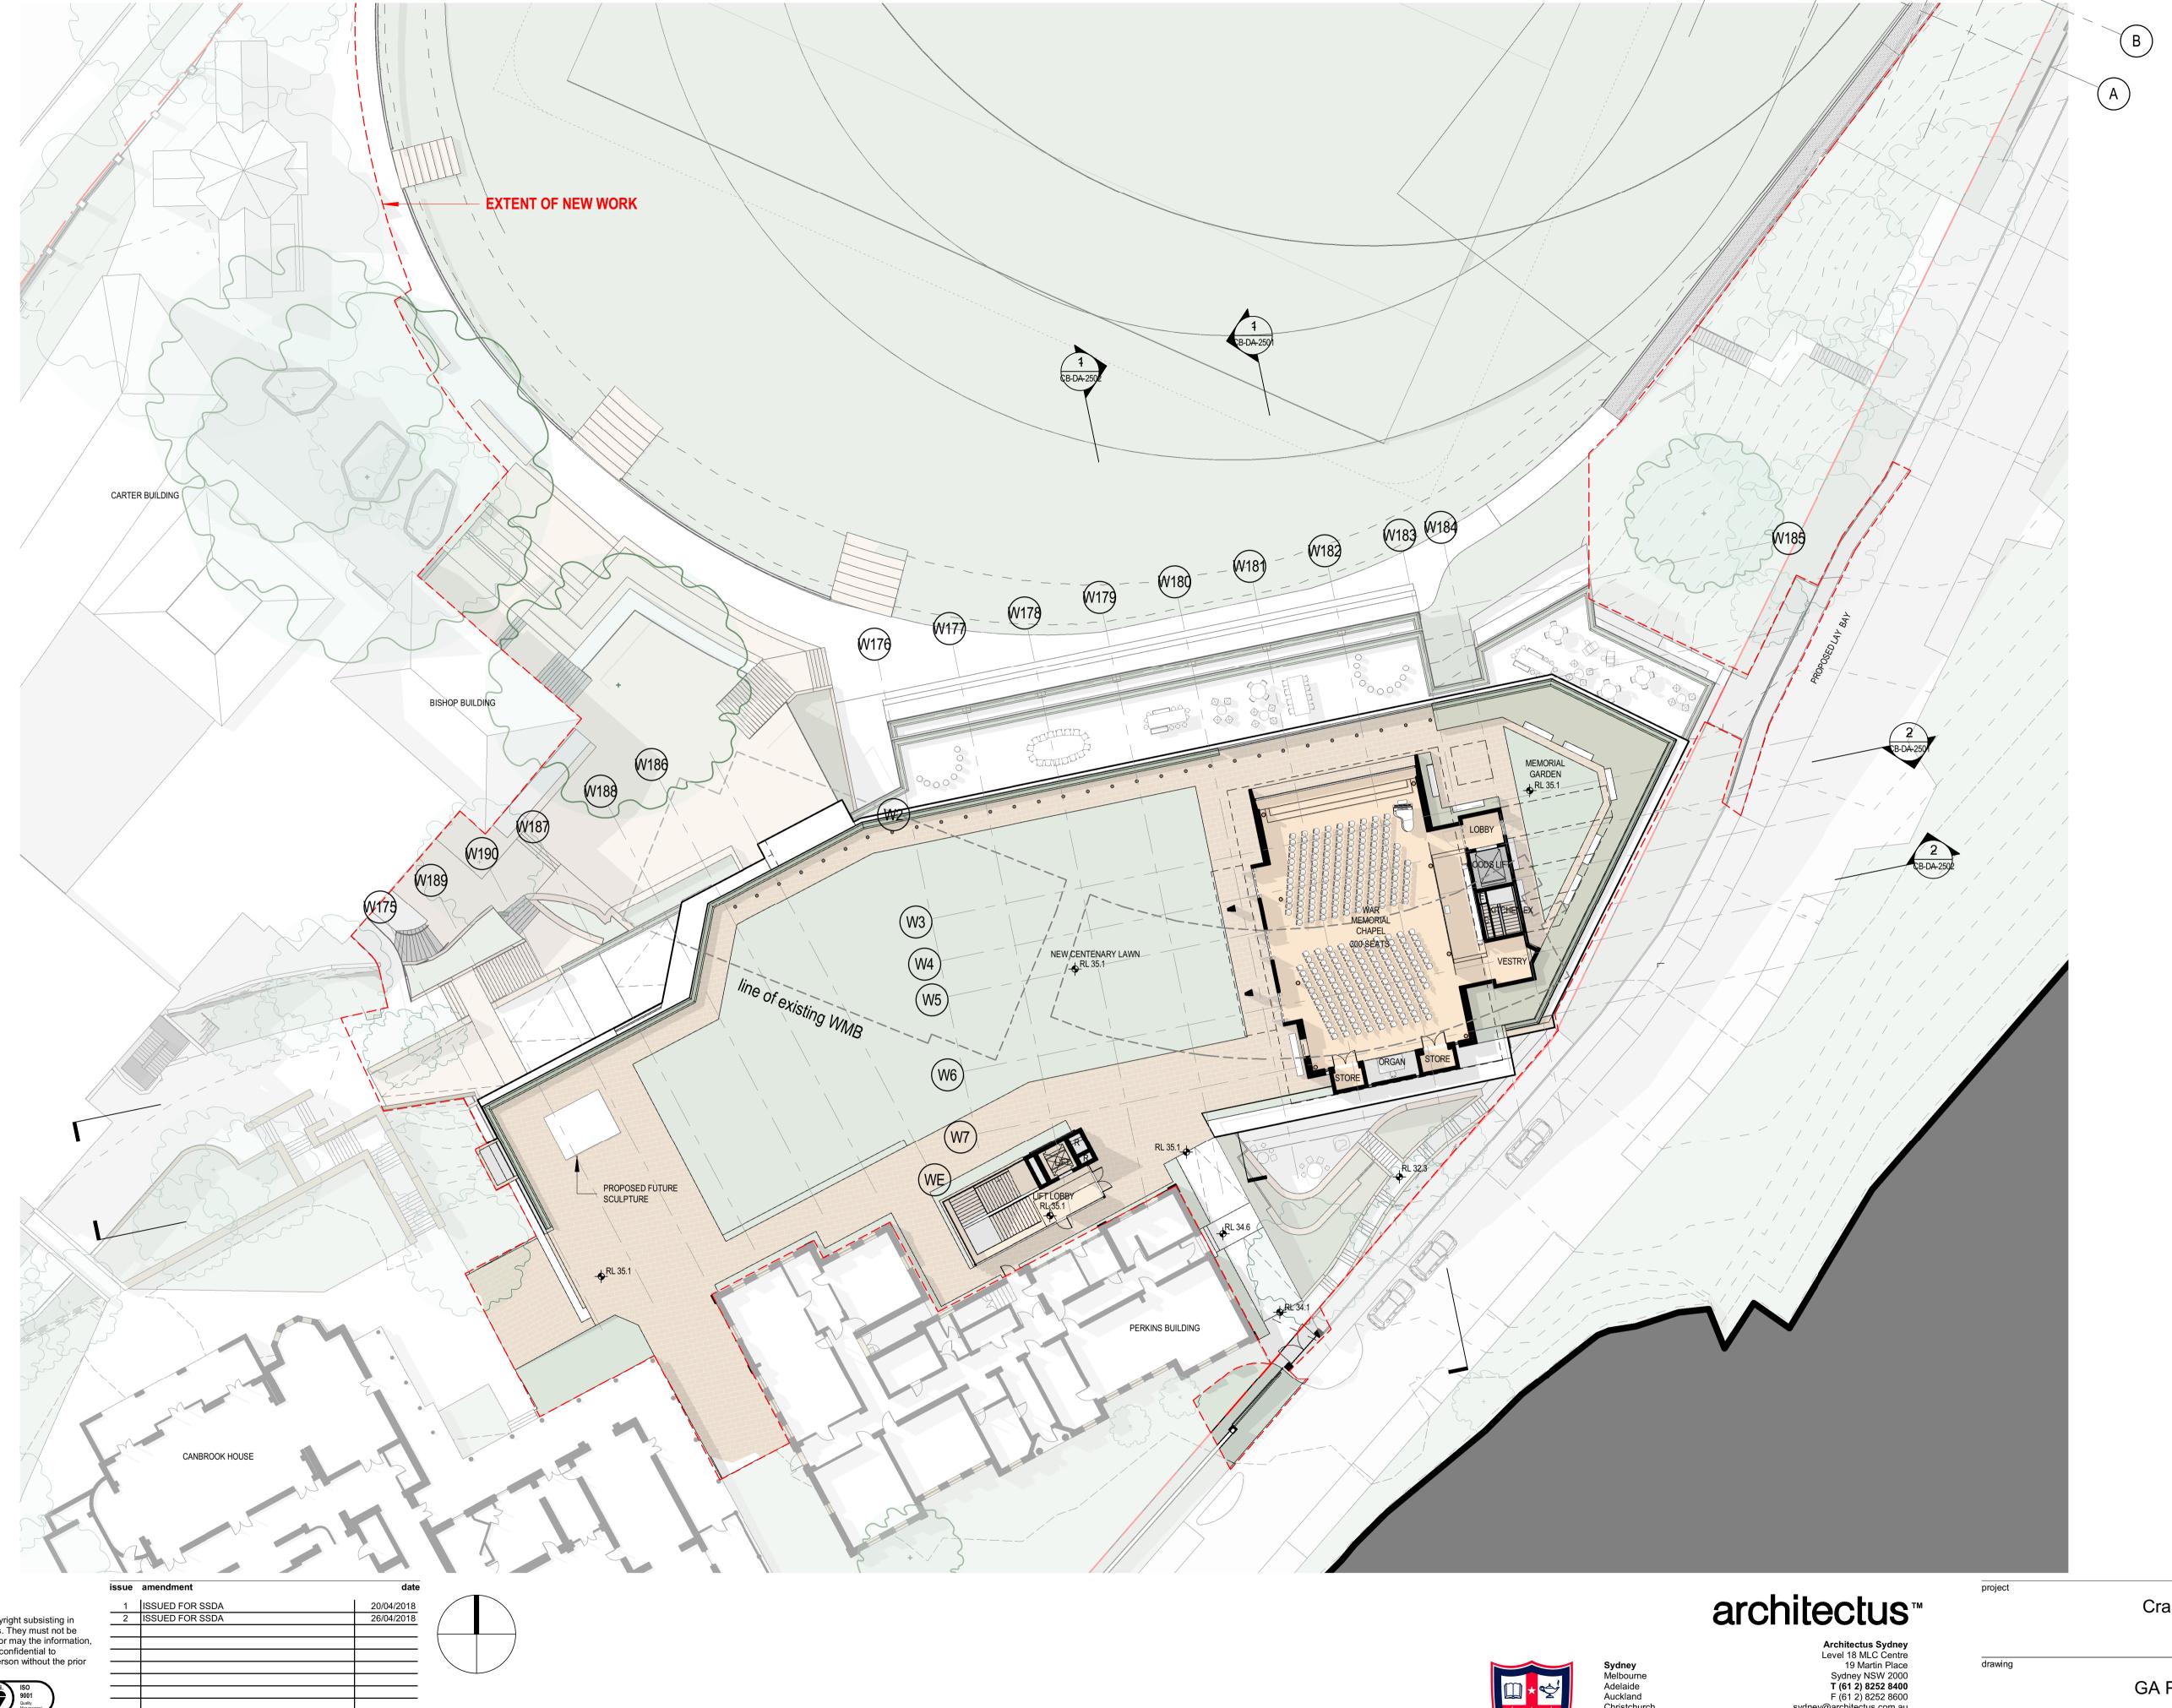

Do not scale drawings. Verify all dimensions on site

°architectus™


Christchurch Brisbane		sydney@architectus.com.au ABN 90 131 245 684
checked	CV/KM scale	1 : 250@A1
drawn	JTK project no	170113

Cranbrook School

GA Plan - Level 04

drawing no. CB-DA-1003

3/05/2018 2:01:02 PM

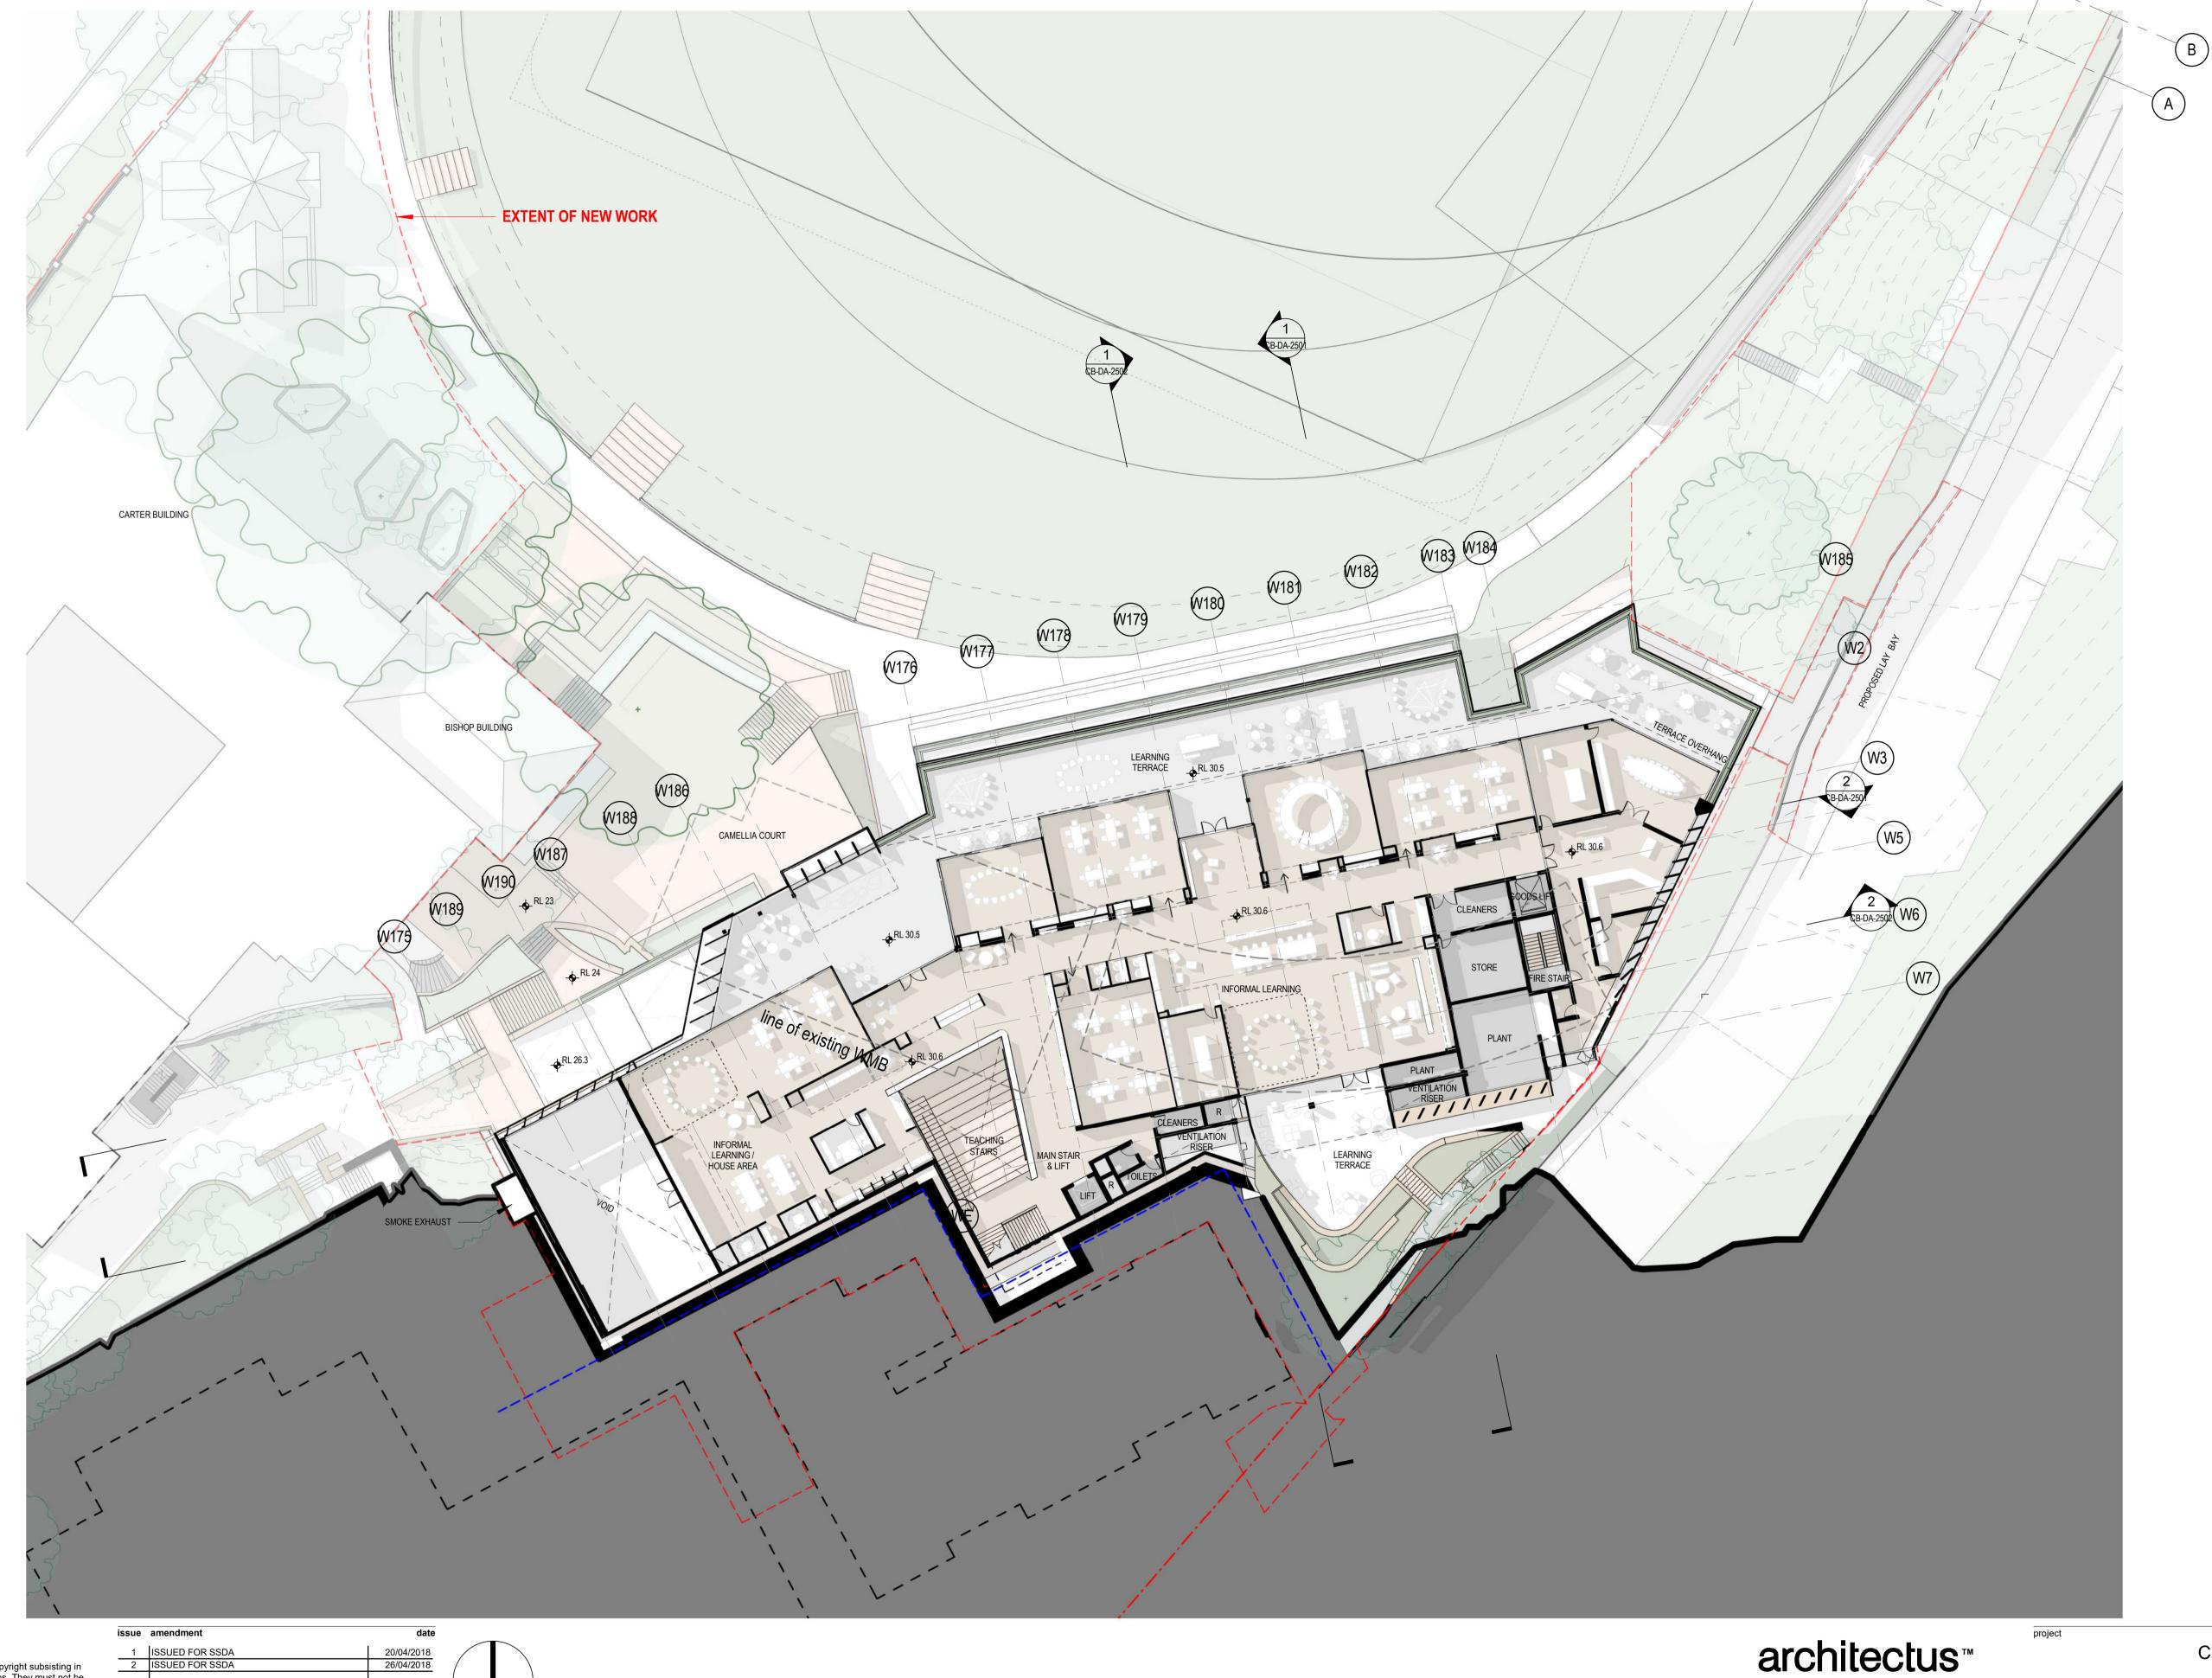



Do not scale drawings. Verify all dimensions on site



Architectus Sydney
Level 18 MLC Centre
19 Martin Place
Sydney NSW 2000
T (61 2) 8252 8400 F (61 2) 8252 8400 F (61 2) 8252 8600 sydney@architectus.com.au ABN 90 131 245 684


cked	CV/KM scale	1 : 250@A1
vn	JTK project no	170113

ect	Cranbrook School

GA Plan - Level 03

drawing no. CB-DA-1004

3/05/2018 3:40:25 PM

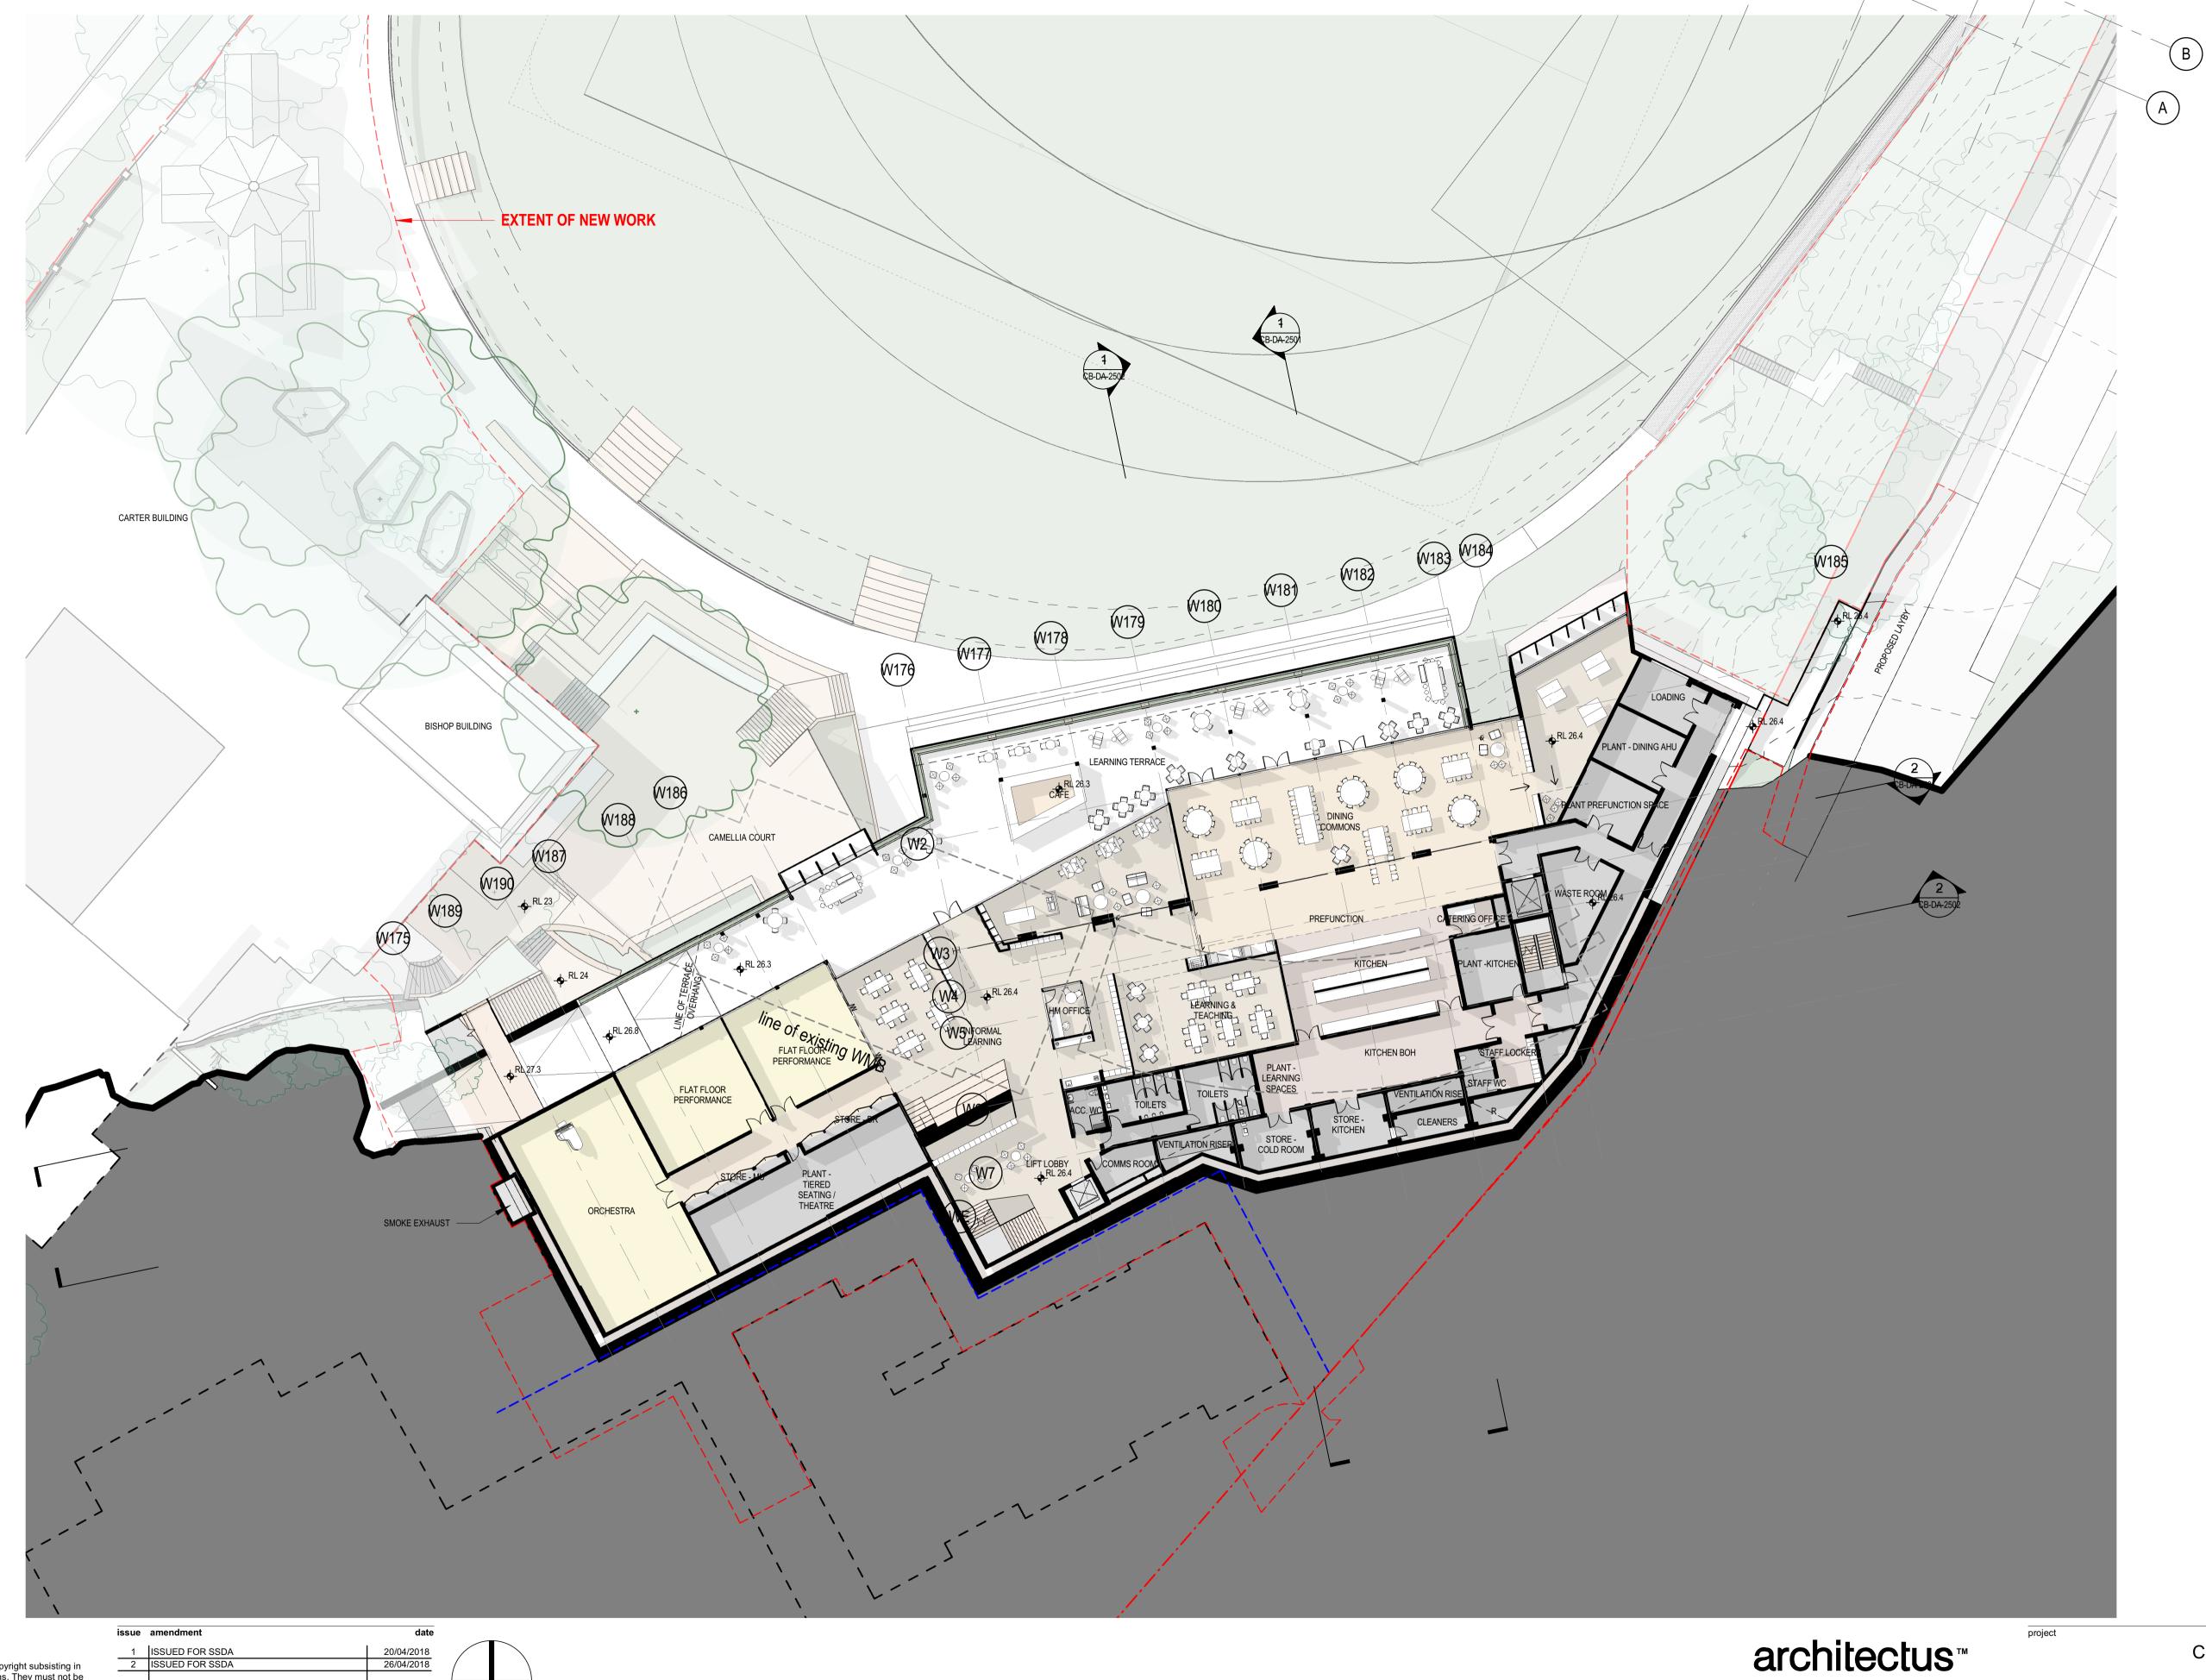



that company.

bsi. ISC 900 Qualifier March 1997 (1997)

Do not scale drawings. Verify all dimensions on site

2 ISSUED FOR SSDA 26/04/2018

0 2.5



 Architectus Sydney

 Level 18 MLC Centre

 Sydney
 19 Martin Place

 Melbourne
 Sydney NSW 2000

 Adelaide
 T (61 2) 8252 8400

 Auckland
 F (61 2) 8252 8600

 Christchurch
 sydney@architectus.com.au


 Brisbane
 ABN 90 131 245 684

necked	CV/KM	scale	1 : 250@A1	
awn	JTK	project no	170113	

GA Plan - Level 02

CB-DA-1005 issue

3/05/2018 2:02:36 PM

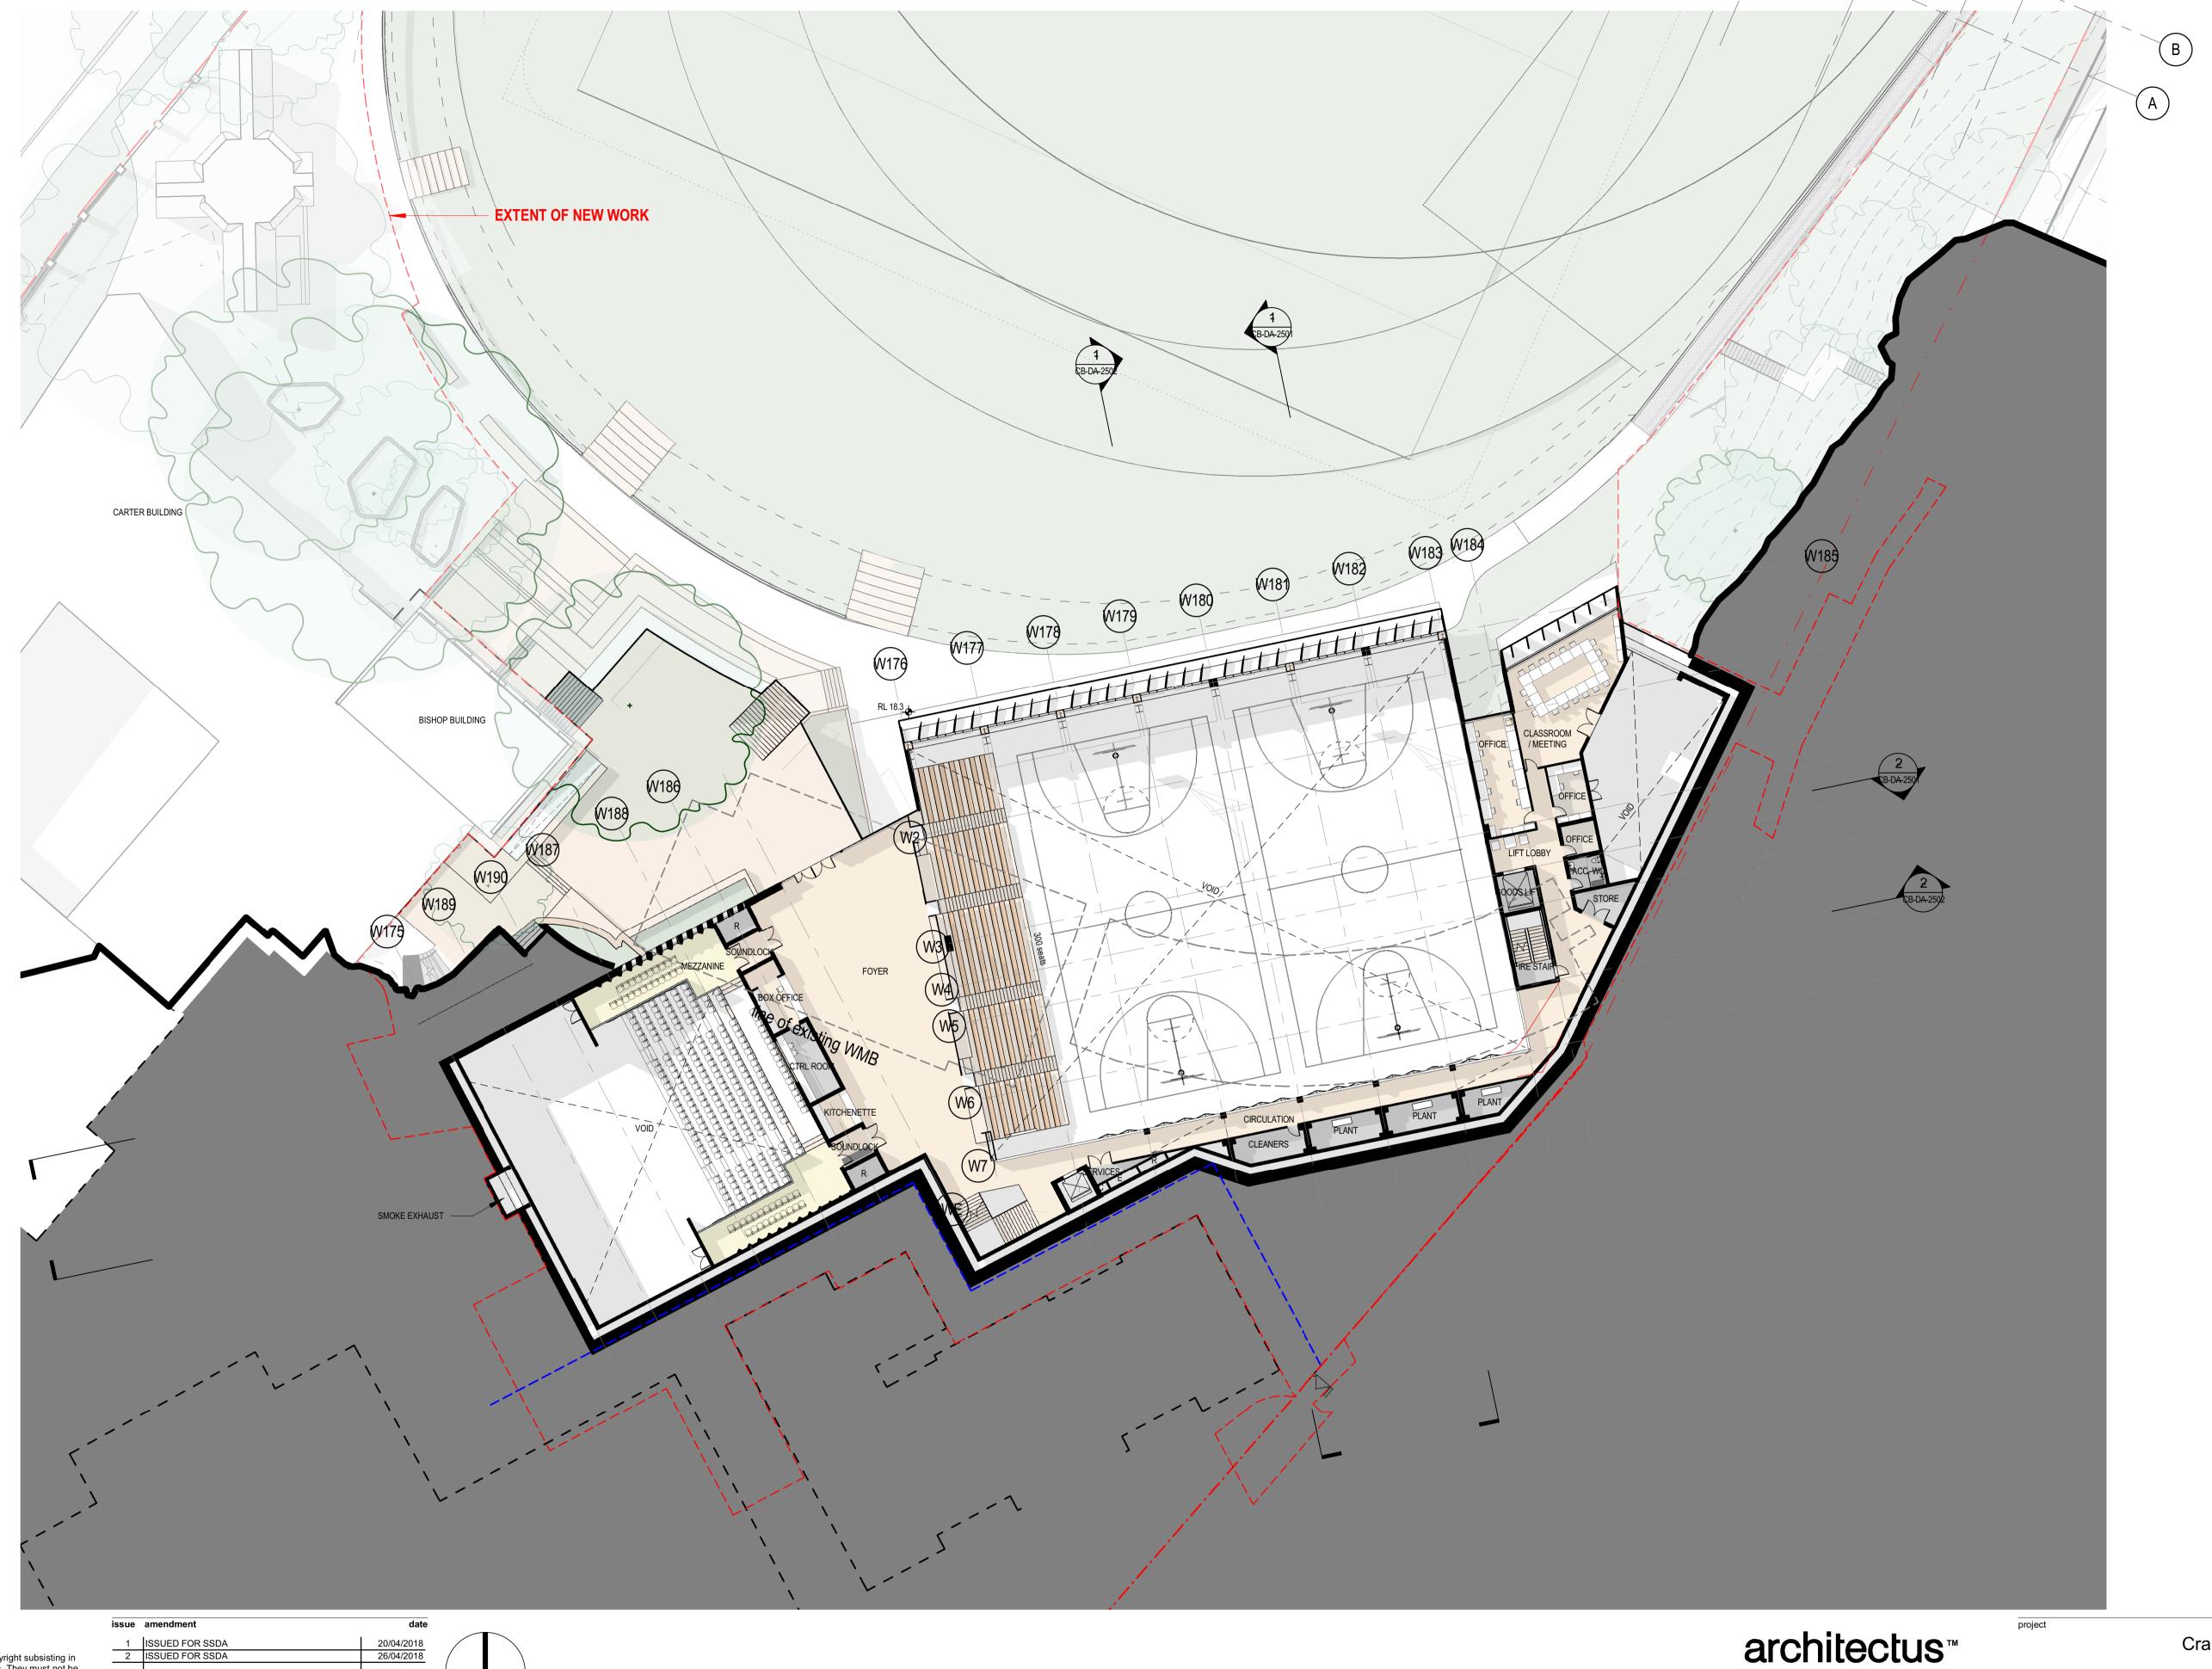



Do not scale drawings. Verify all dimensions on site



Architectus Sydney
Level 18 MLC Centre
19 Martin Place
Sydney NSW 2000
T (61 2) 8252 8400
F (61 2) 8252 8600
sydney@architectus.com.au
ABN 90 131 245 684 Sydney Melbourne Adelaide Auckland Christchurch Brisbane


CV/KM scale 1 : 250@A1 170113

Cranbrook School

GA Plan - Level 01 drawing no.

CB-DA-1006

3/05/2018 2:03:00 PM

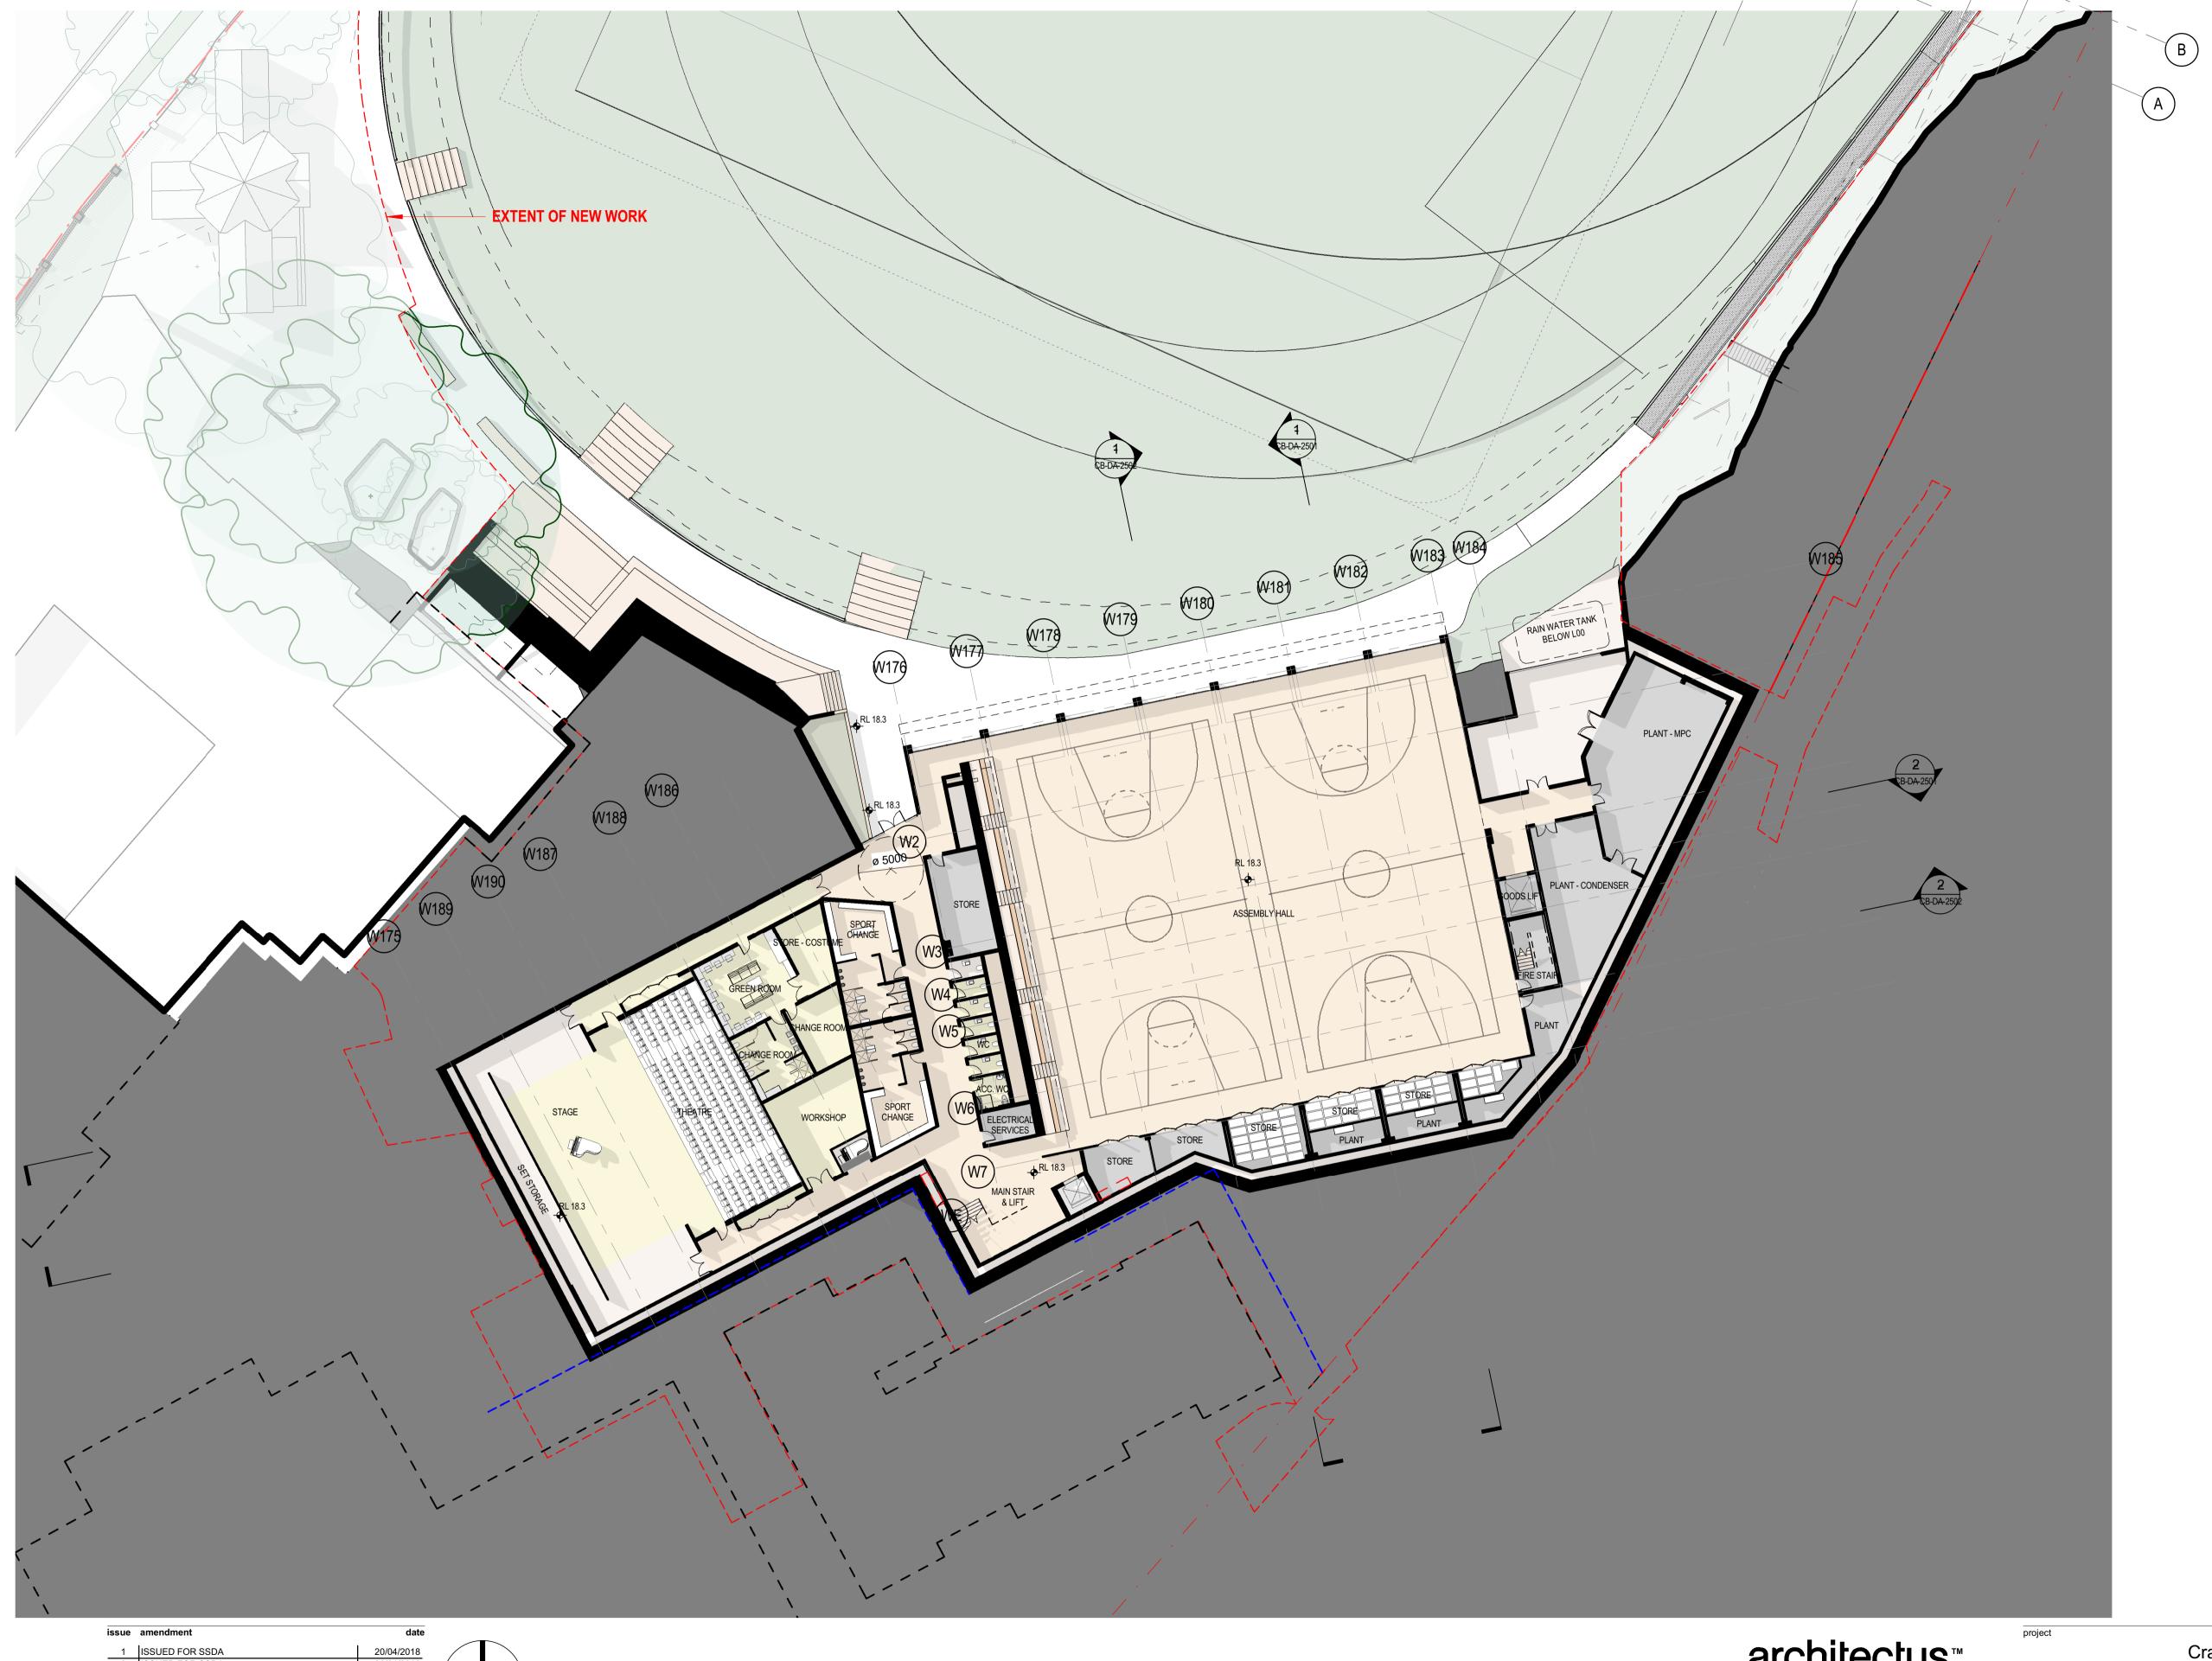





Do not scale drawings. Verify all dimensions on site

			` <u>`</u>
issue	amendment	date	
1	ISSUED FOR SSDA	20/04/2018	
2	ISSUED FOR SSDA	26/04/2018	
-			
			_
-		 	
			0 2 4 6 8 10 20
-		 	
		ı	m m

architectus™



Architectus Sydney
Level 18 MLC Centre
19 Martin Place
Sydney NSW 2000
T (61 2) 8252 8400
F (61 2) 8252 8600
sydney@architectus.com.au
ARN 90 131 245 684 Sydney Melbourne Adelaide Auckland Christchurch Brisbane

sbane			ABN 90 131 245 684	
cked	CV/KM	scale	1 : 250@A1	
wn	JTK	project no	170113	

Cranbrook School

GA Plan - Level 00

drawing no. CB-DA-1007

3/05/2018 2:03:18 PM