

Area Schedule (GFA -CB)	
Level	Area
Level 04	370 m <sup>2</sup>
Level 03	1550 m <sup>2</sup>
Level 02	1660 m <sup>2</sup>
Level 01	750 m <sup>2</sup>
Level 00	2380 m <sup>2</sup>
Grand total: 6	6710 m <sup>2</sup>


Architectus Group Pty Ltd is the owner of the copyright subsisting in these drawings, plans, designs and specifications. They must not be used, reproduced or copied, in whole or in part, nor may the information, ideas and concepts therein contained (which are confidential to Architectus Group Pty Ltd) be disclosed to any person without the prior written consent of that company.



**Do not scale drawings. Verify all dimensions on site**





[illegible]

**Architectus Sydney**  
Level 18 MLC Centre  
19 Martin Place  
Sydney NSW 2000  
**T (61 2) 8252 8400**  
**F (61 2) 8252 8600**  
sydney@architectus.com.au  
**ABN 90 131 245 684**

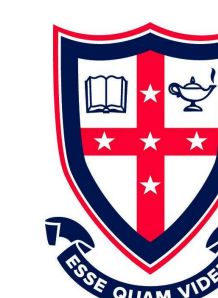

**Sydney**  
Melbourne  
Adelaide  
Auckland  
Christchurch  
Brisbane

checked	CV/KM	scale	1 : 500@A1
drawn	ITK	project no	170113

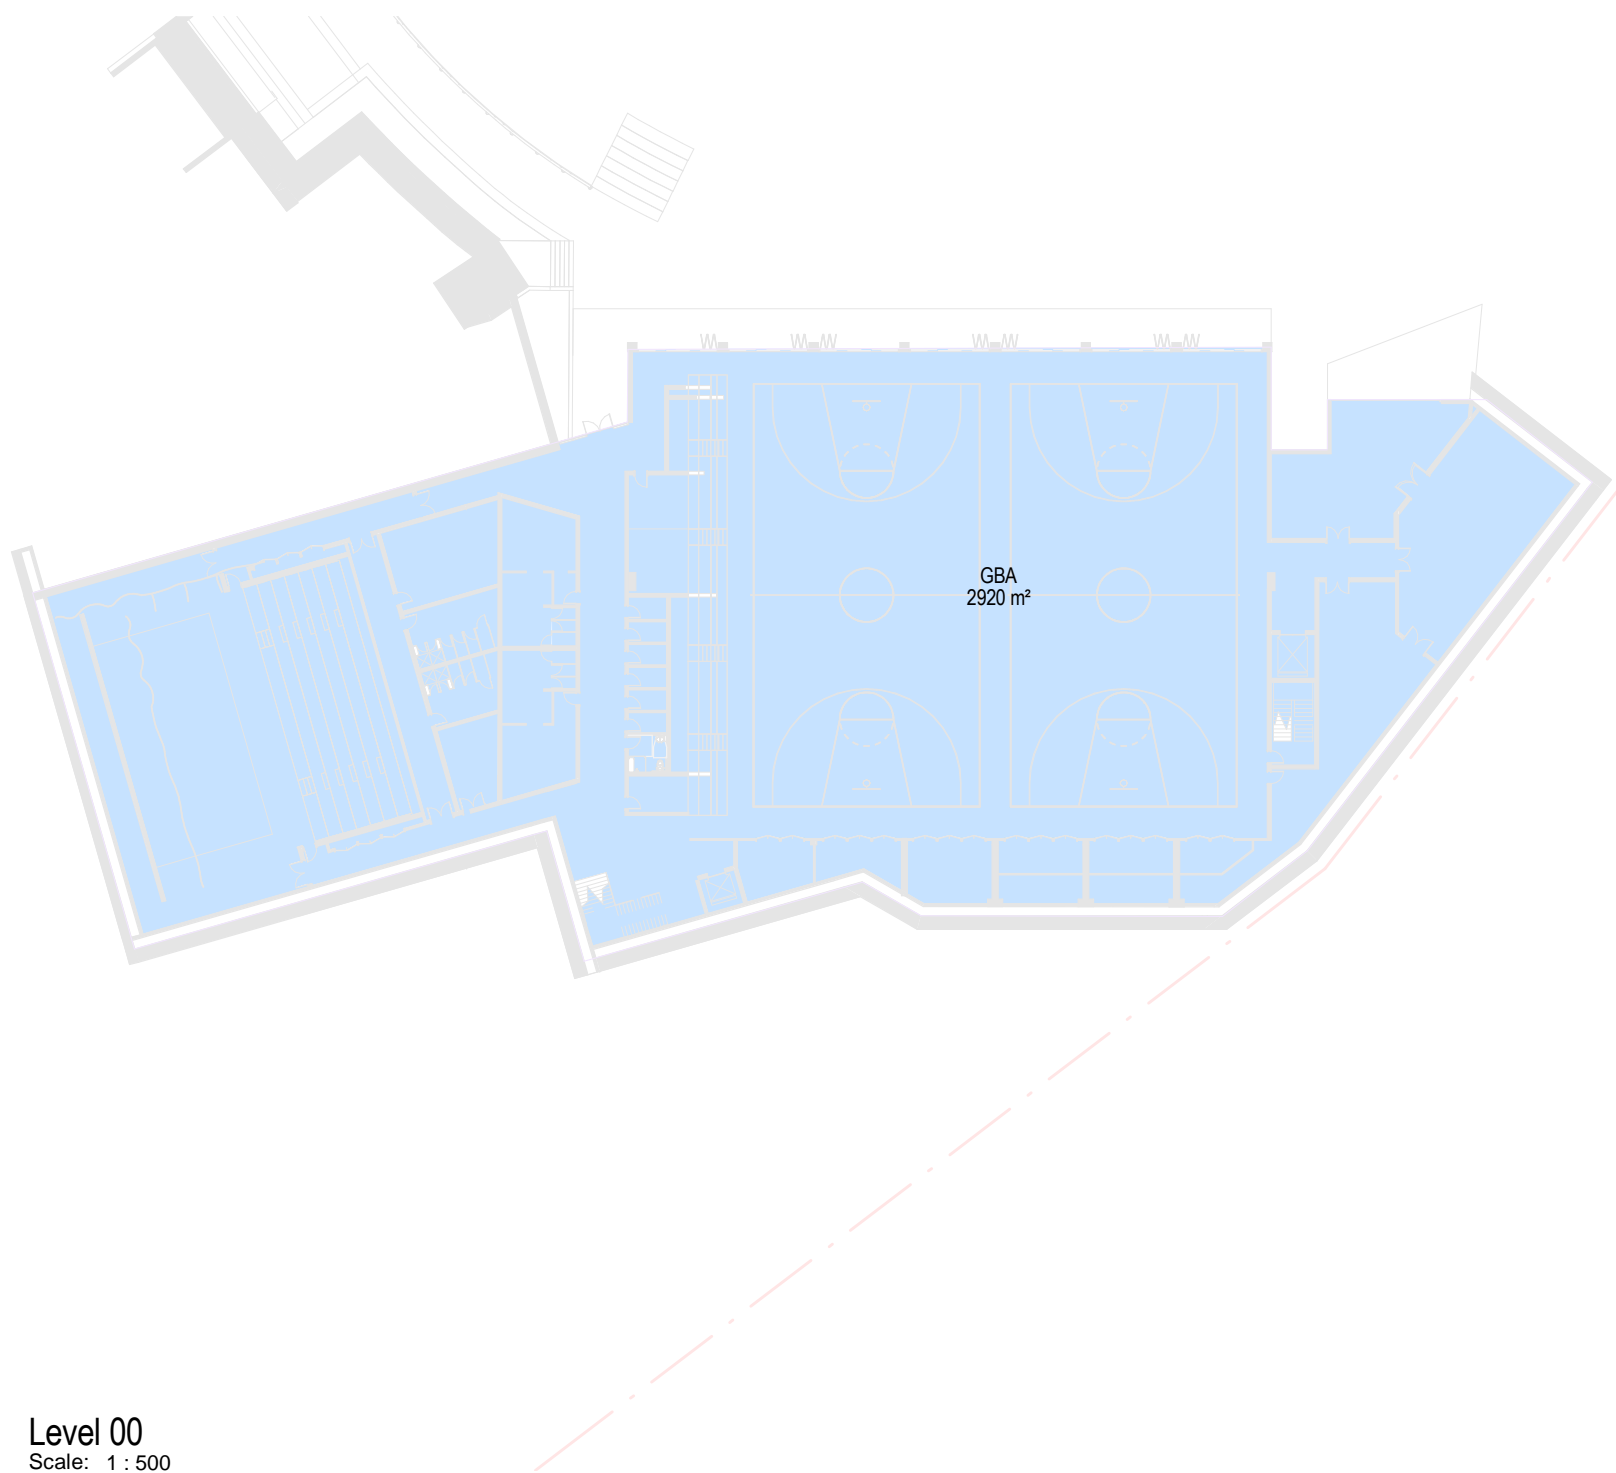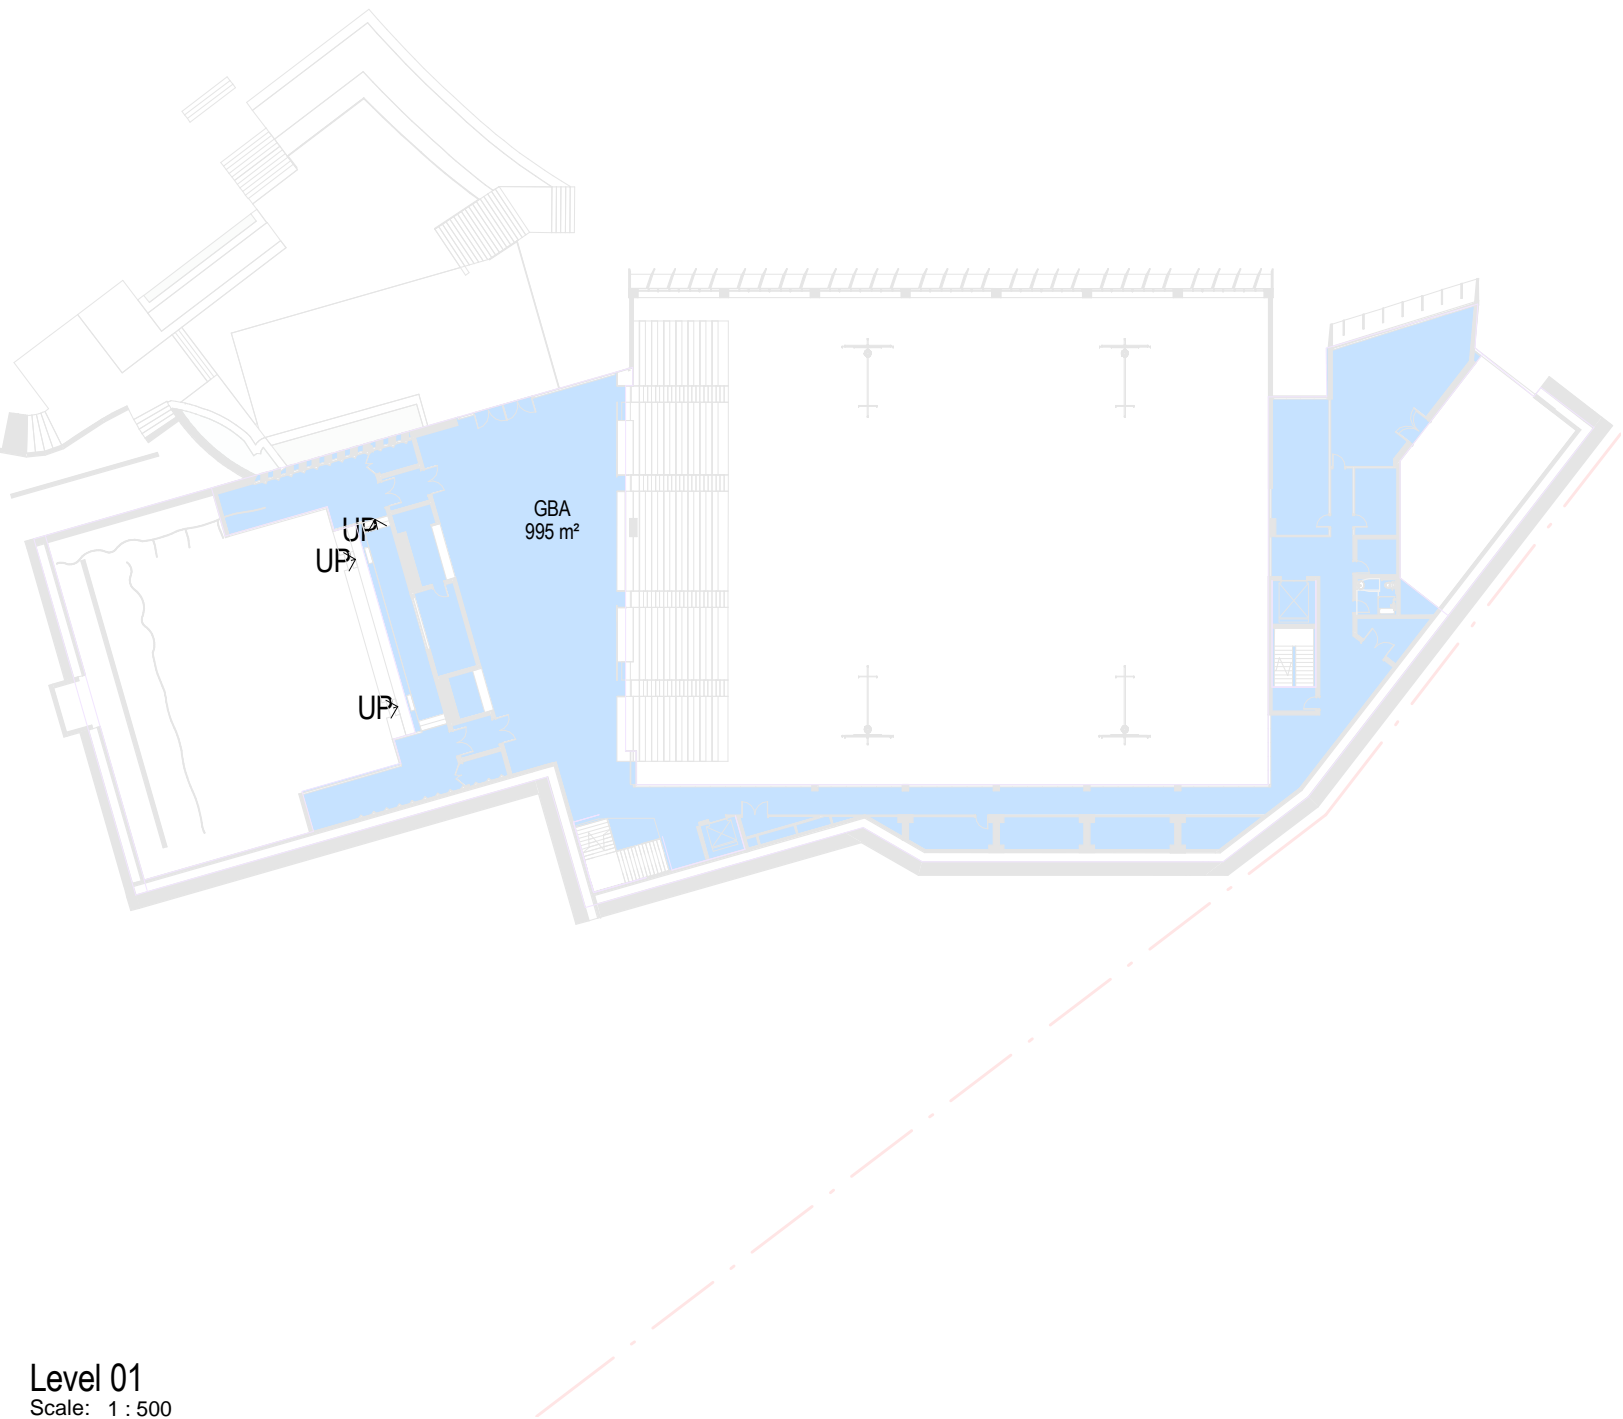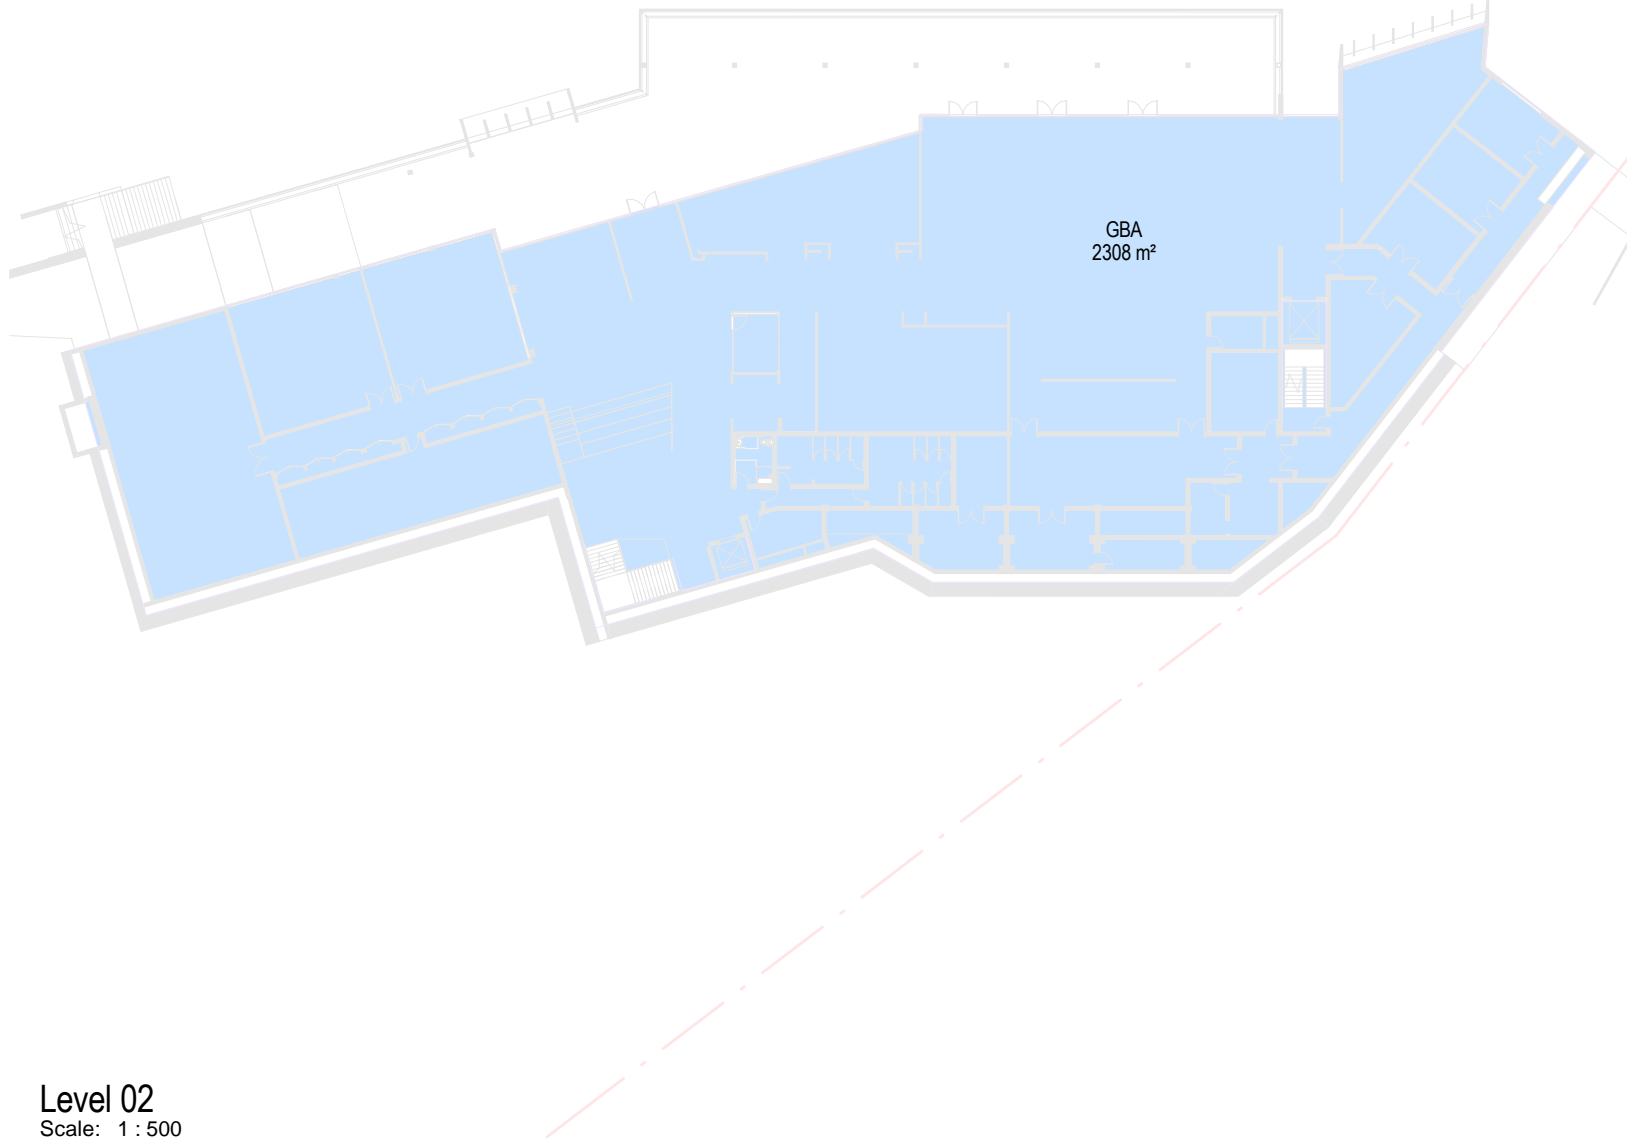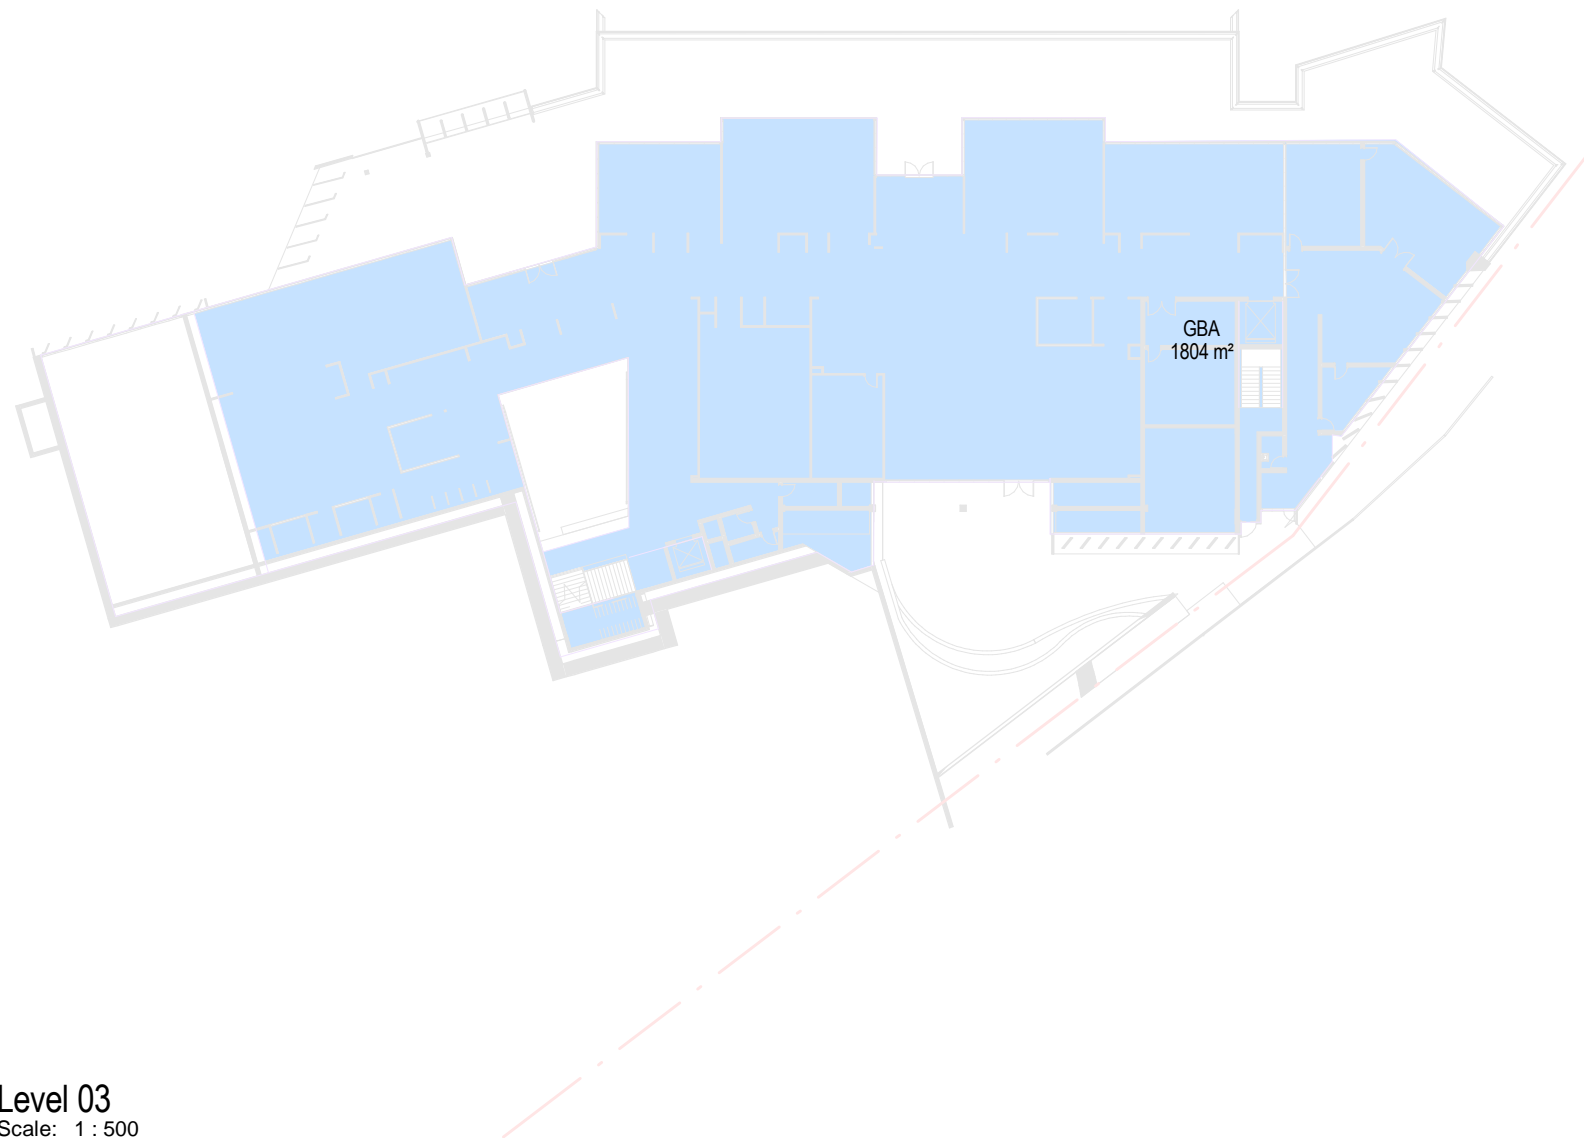

Area Schedule (GBA - WMH)	
Level	Area
Level 00	2920 m²
Level 01	995 m²
Level 02	2308 m²
Level 03	1804 m²
Level 04	475 m²
Grand total	8501 m²

issue	amendment	date
1	ISSUED FOR SSDA	20/04/2018



Sydney  
Melbourne  
Adelaide  
Auckland  
Christchurch  
Brisbane

architectus™

Architectus Sydney  
Level 18 MLC Centre  
19 Martin Place  
Sydney NSW 2000  
T (61 2) 8252 8400  
F (61 2) 8252 8600  
sydney@architectus.com.au  
ABN 90 131 245 684

checked	CV/KM	scale	1 : 500@A1
drawn	JTK	project no	170113