



ZONE 3_AFC | STREET LEVEL DETAIL PLAN

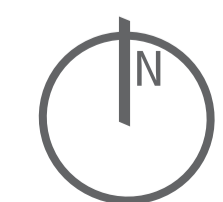

ZONE 3_AFC | OVAL LEVEL DETAIL PLAN

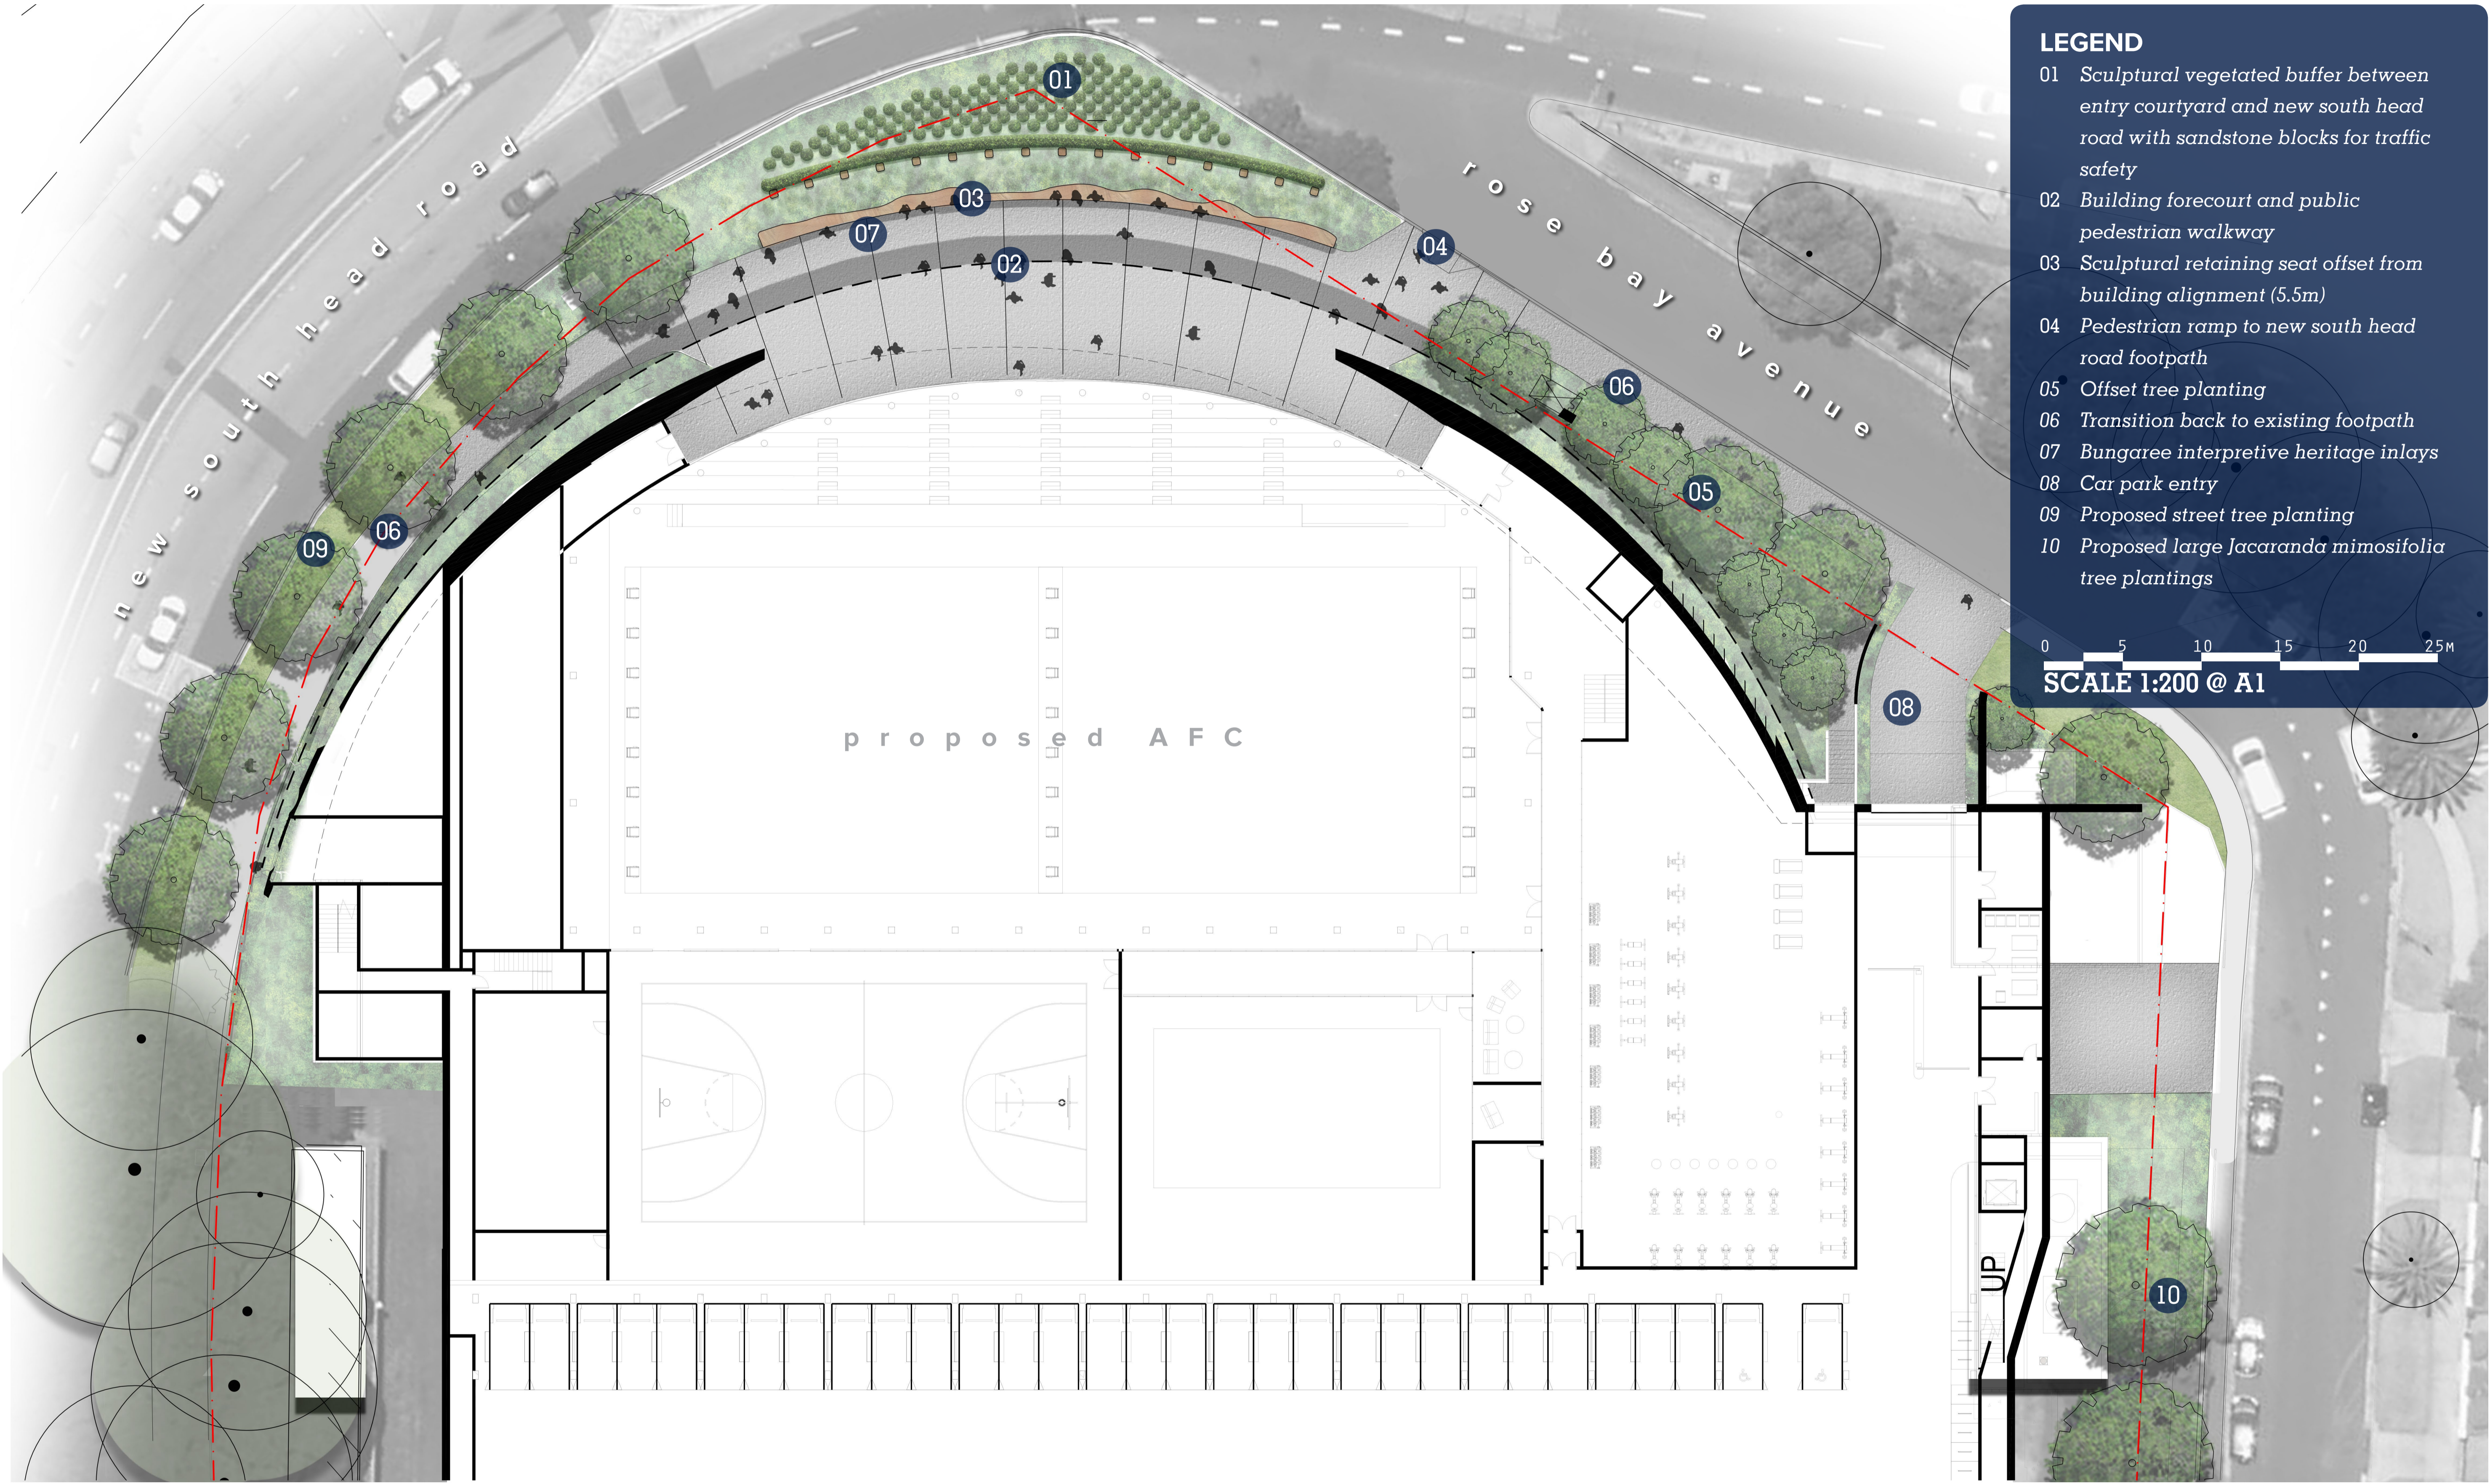