LANDSCAPEMASTERPLAN





CRANBROOK SCHOOL
HORDERN PRECINCT REDEVLOPMENT
DEVELOPMENT APPLICATION




PREPARED BY Arcadia Landscape Architecture
CLIENT Cranbrook School
ARCHITECT Architectus

DATE May 2018 SCALE 1:500 @ A1 ISSUE 7

Copyright remains the property of **Arcadia** Landscape Architecture Pty Ltd. Use only figured dimensions. Any other required dimensions are to be referred to and supplied by the landscape architect. All discrepancies to be referred to the project manager and Arcadia Landscape Architecture Pty Ltd prior to construction. Ensure compliance with the Building Code of Australia and all relevant Australian Standards and Authorities

WMHROOF/LEVEL-LANDSCAPE/PLAN

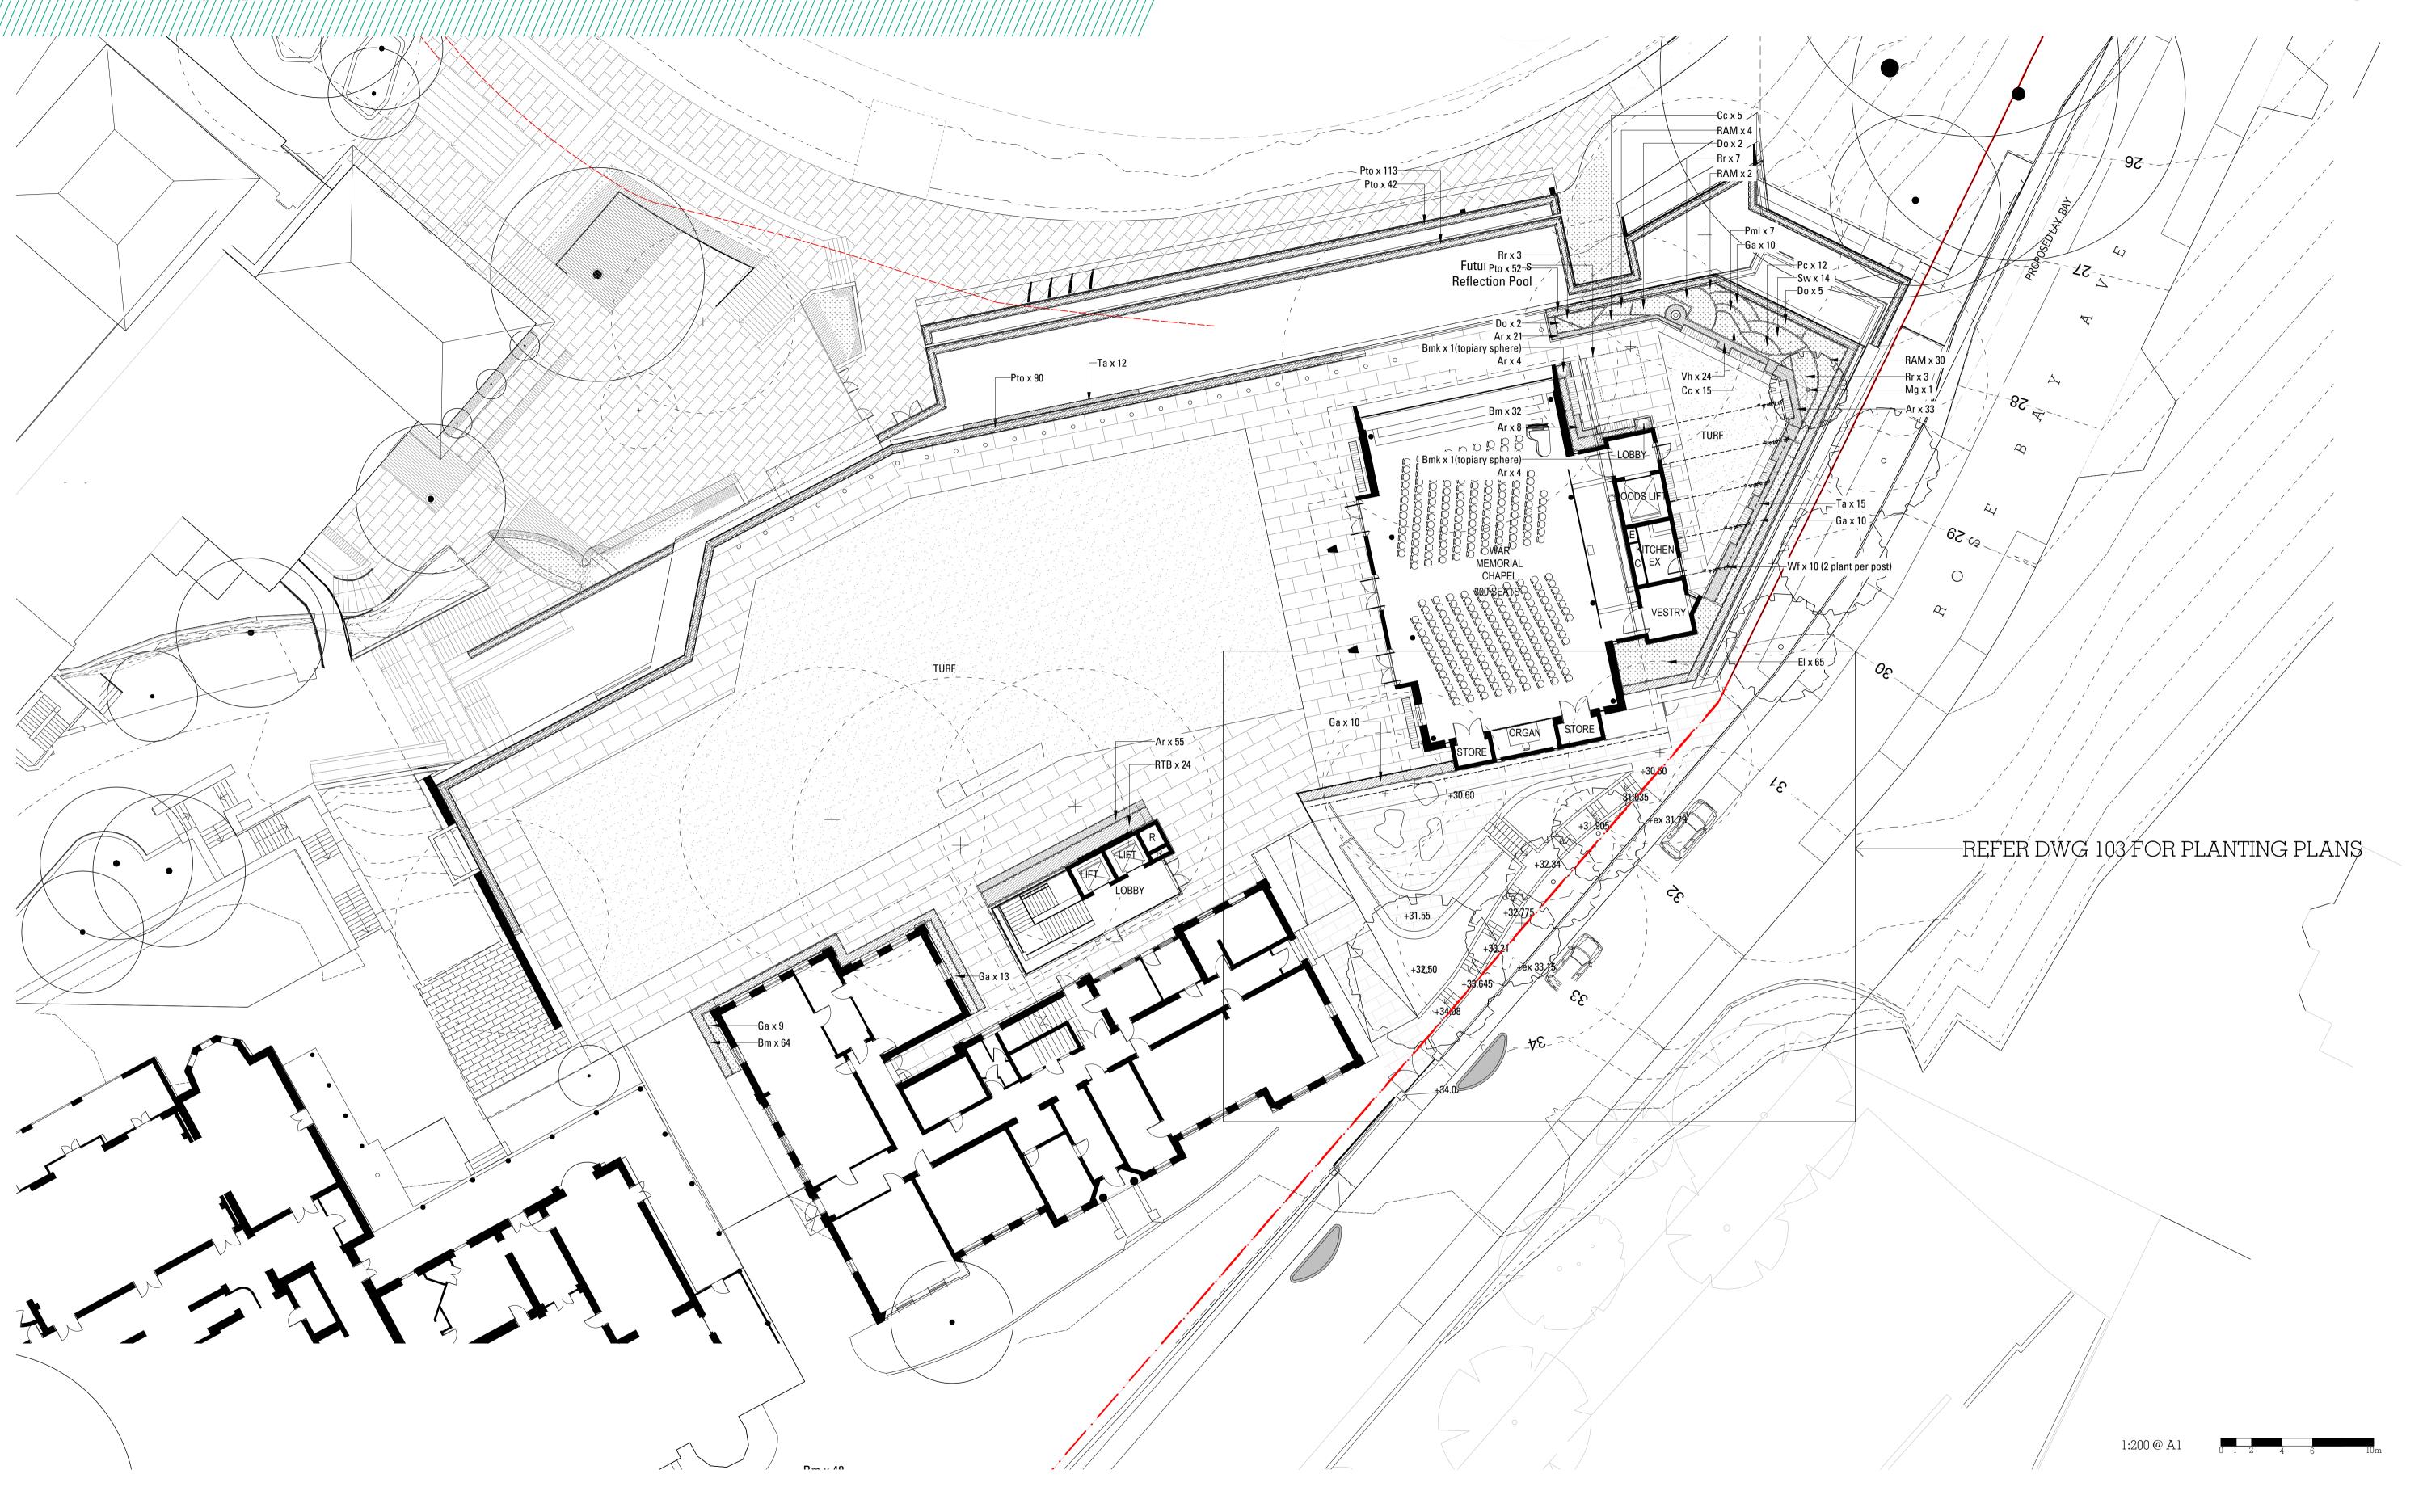







PREPARED BY Arcadia Landscape Architecture
CLIENT Cranbrook School
ARCHITECT Architectus

Architecture DATE May 2018
SCALE 1:200 @ A1
ISSUE 7

Copyright remains the property of **Arcadia** Landscape Architecture Pty Ltd. Use only figured dimensions. Any other required dimensions are to be referred to and supplied by the landscape architect. All discrepancies to be referred to the project manager and Arcadia Landscape Architecture Pty Ltd prior to construction. Ensure compliance with the Building Code of Australia and all relevant Australian Standards and Authorities



CRANBROOK SCHOOL HORDERN PRECINCT REDEVLOPMENT DEVELOPMENT APPLICATION




CLIENT ARCHITECT

PREPARED BY Arcadia Landscape Architecture Cranbrook School Architectus

DATE May 2018 **SCALE** 1:100 @ A1 ISSUE 7

Copyright remains the property of **Arcadia** Landscape Architecture Pty Ltd. Use only figured dimensions. Any other required dimensions are to be referred to and supplied by the landscape architect. All discrepancies to be referred to the project manager and Arcadia Landscape Architecture Pty Ltd prior to construction. Ensure compliance with the Building Code of Australia and all relevant Australian Standards and Authorities

MMH/LEVEL/02-00-LANDSCAPE/PLAN

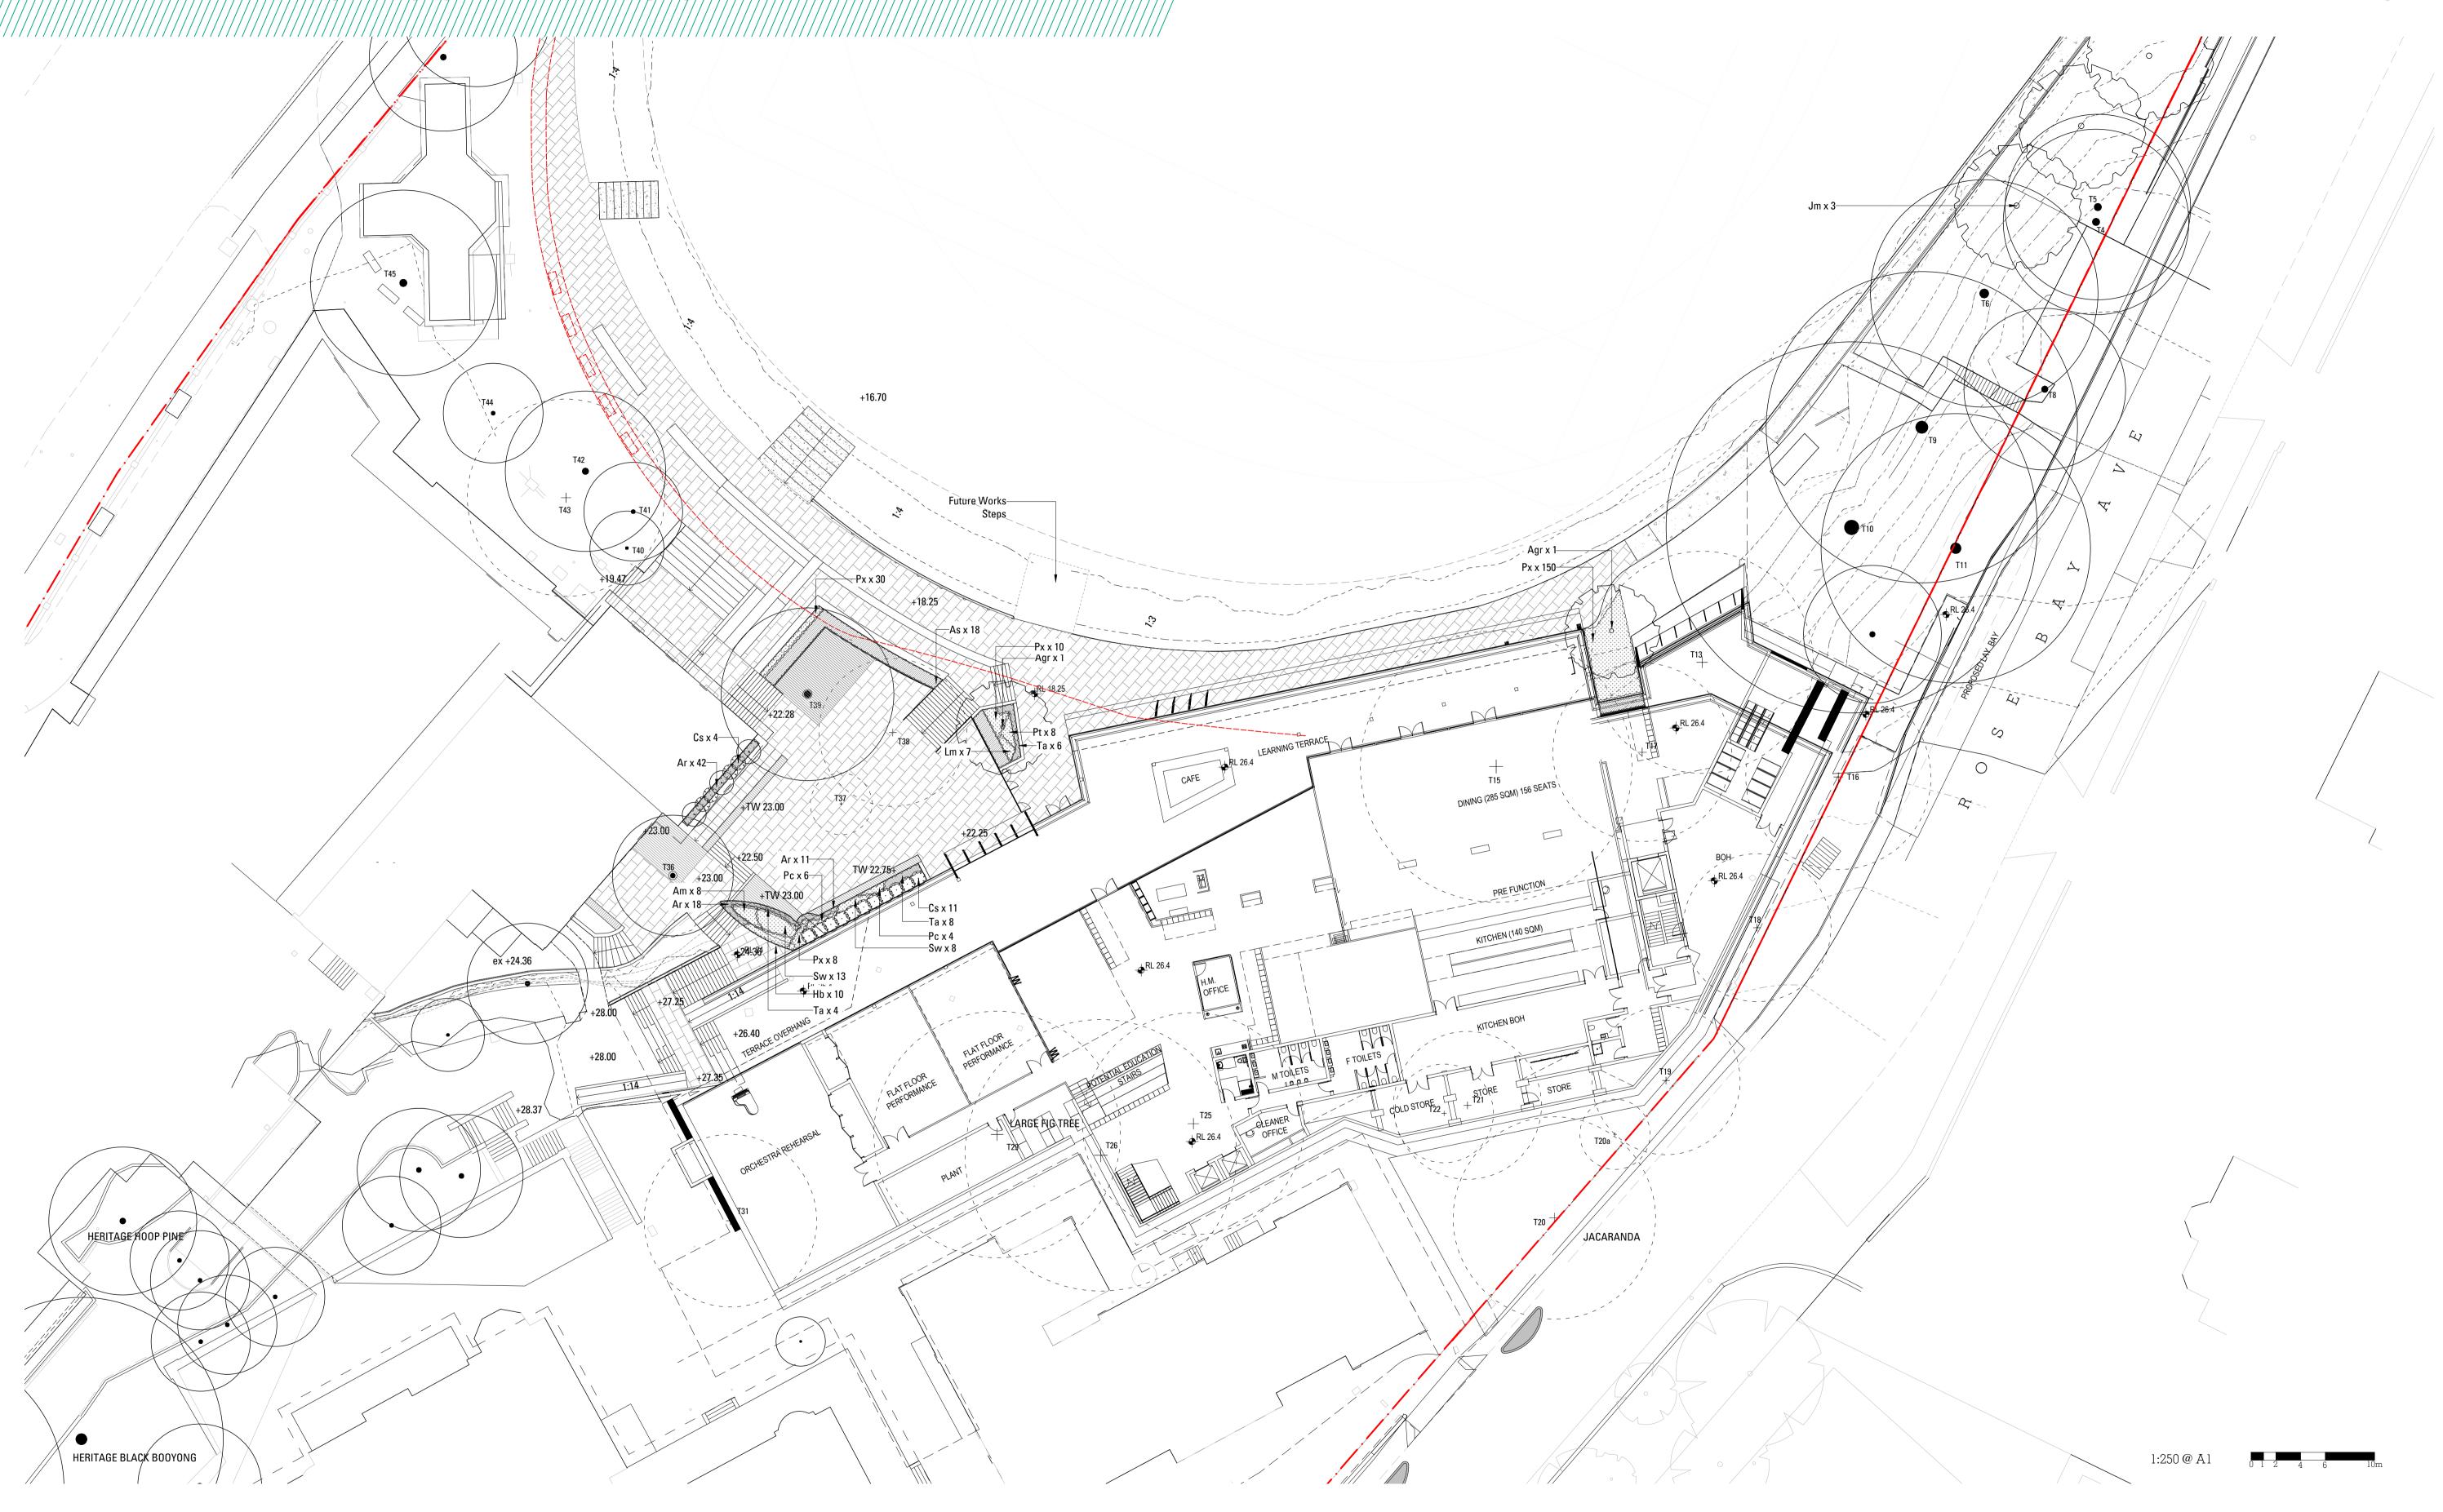



CRANBROOK SCHOOL HORDERN PRECINCT REDEVLOPMENT DEVELOPMENT APPLICATION




CLIENT ARCHITECT

PREPARED BY Arcadia Landscape Architecture Cranbrook School Architectus

DATE May 2018 1:250 @ A1 ISSUE 7

Copyright remains the property of **Arcadia** Landscape Architecture Pty Ltd. Use only figured dimensions. Any other required dimensions are to be referred to and supplied by the landscape architect. All discrepancies to be referred to the project manager and Arcadia Landscape Architecture Pty Ltd prior to construction. Ensure compliance with the Building Code of Australia and all relevant Australian Standards and Authorities

ARC/-/STREET/LEVEL/LANDSCAPE/PLAN

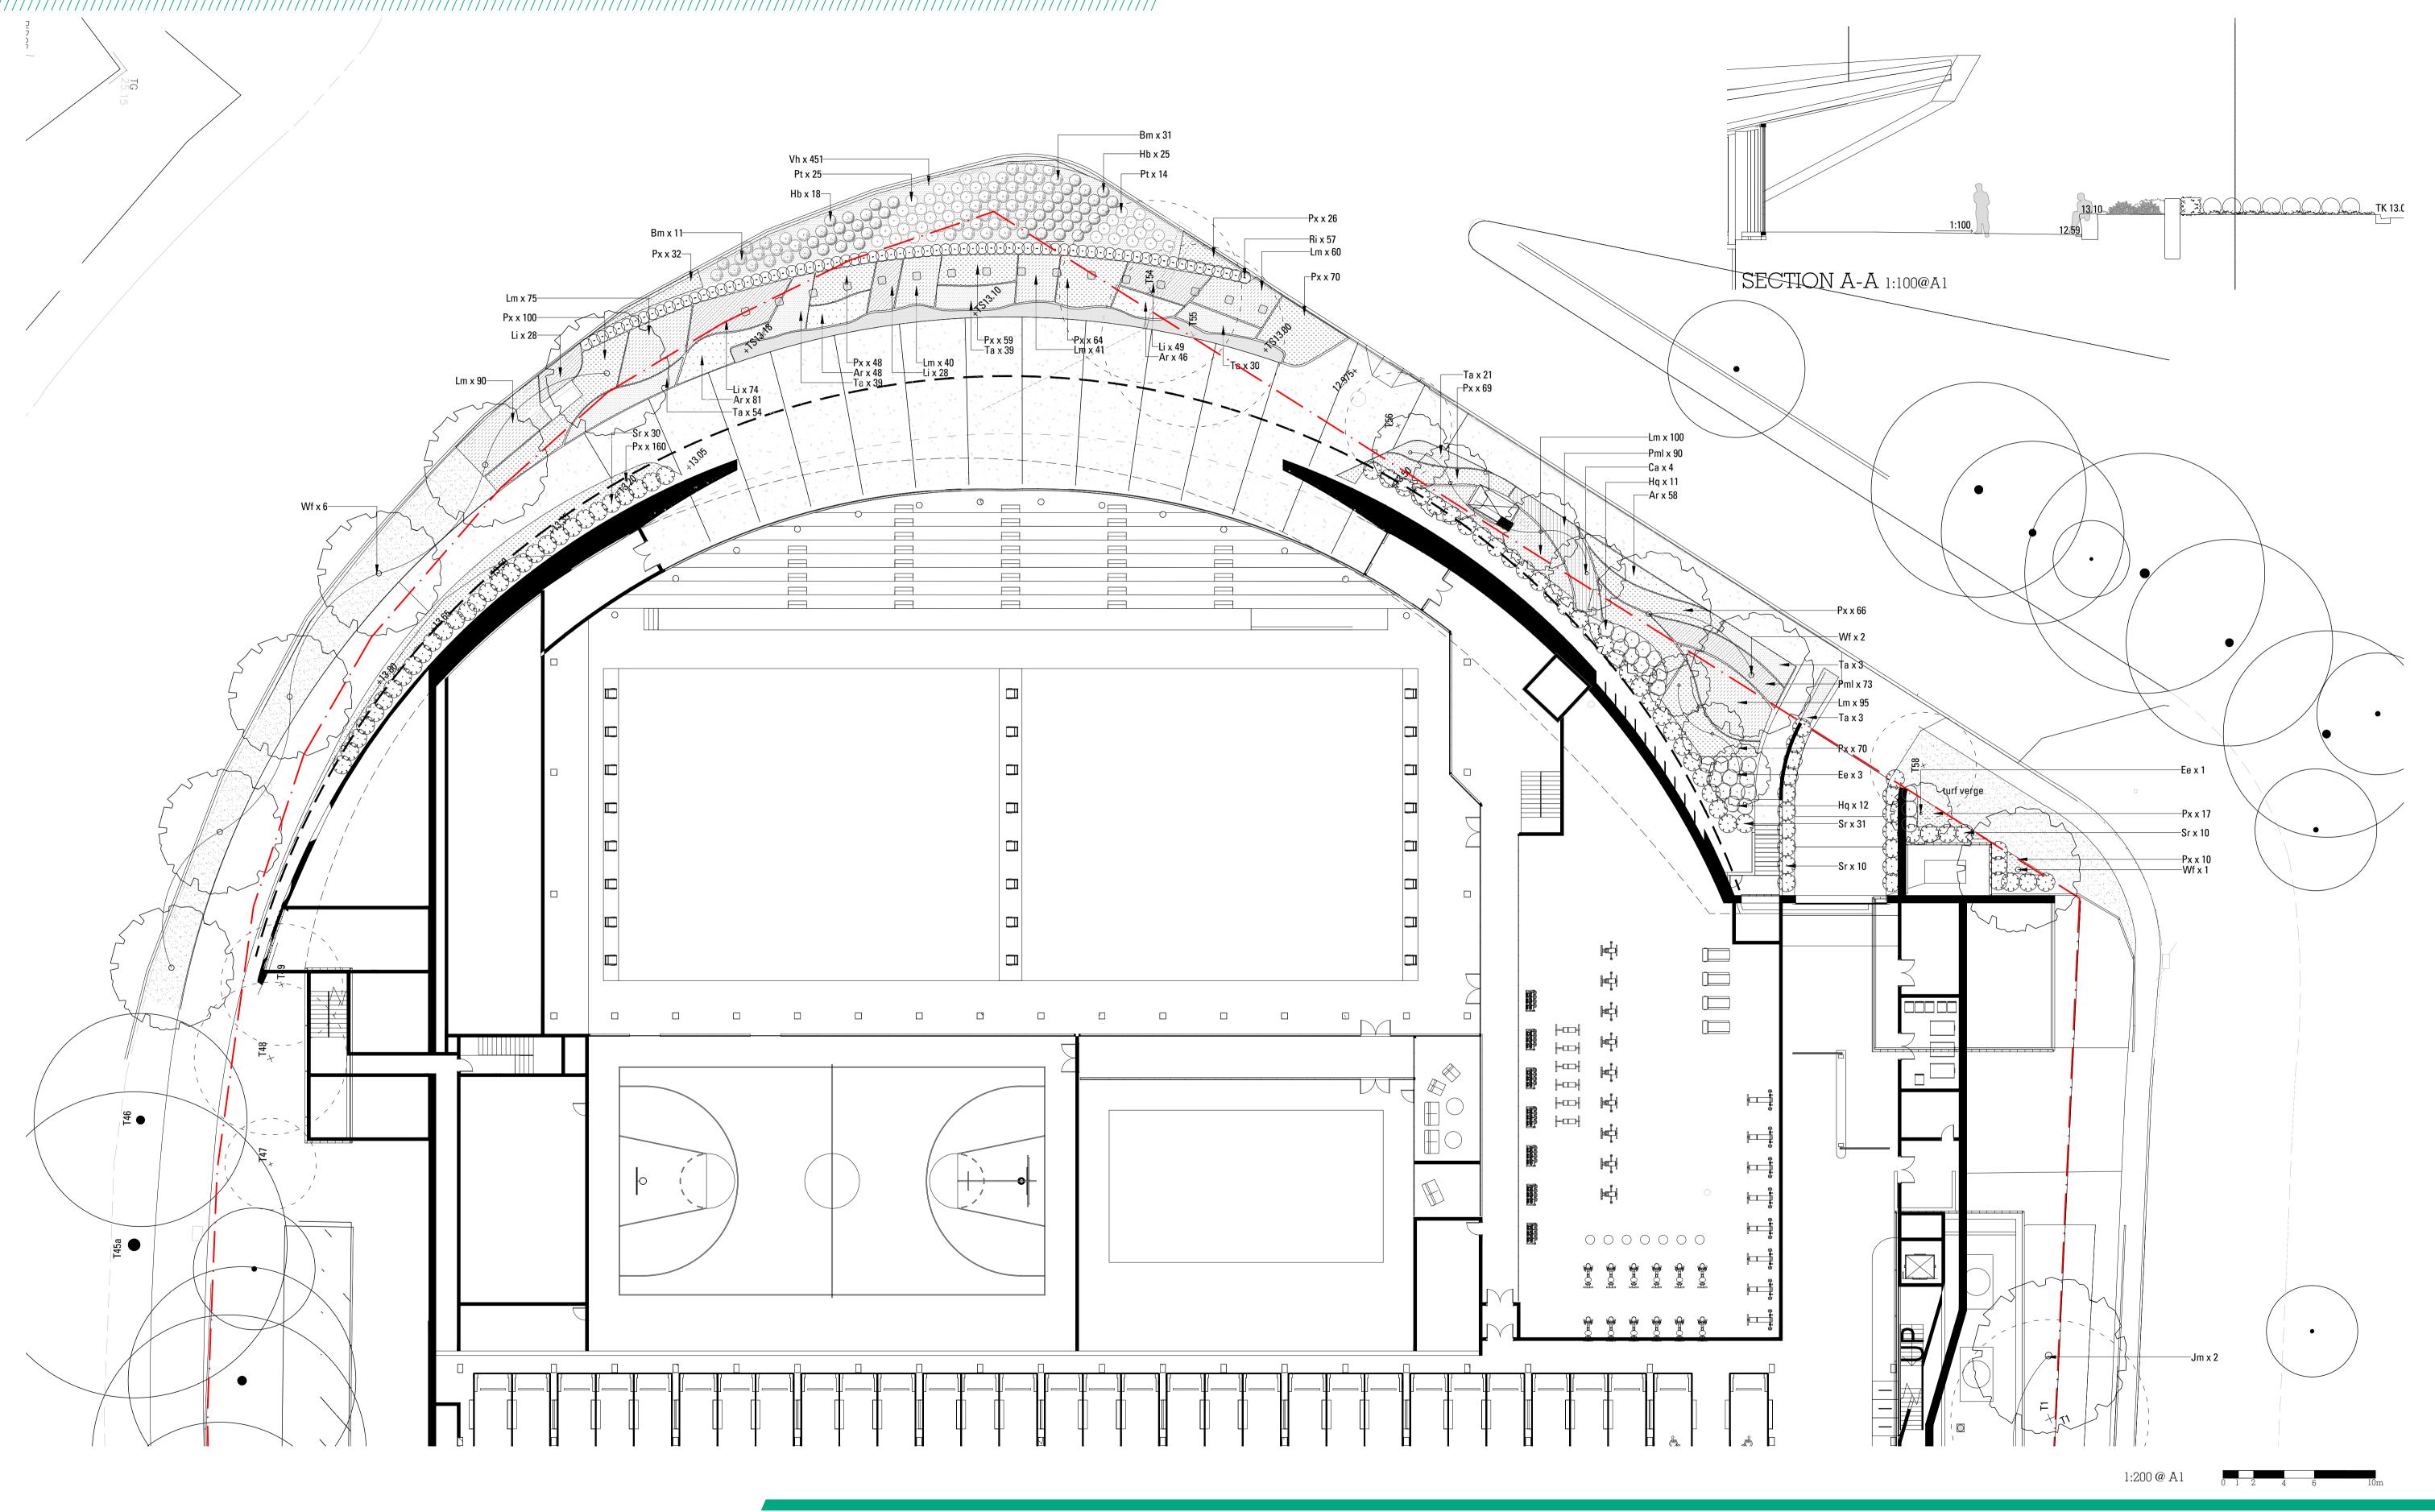



CRANBROOK SCHOOL HORDERN PRECINCT REDEVLOPMENT DEVELOPMENT APPLICATION




CLIENT ARCHITECT

PREPARED BY Arcadia Landscape Architecture Cranbrook School Architectus

DATE May 2018 SCALE 1:200 @ A1

Copyright remains the property of Arcadia Landscape Architecture Pty Ltd. Use only figured dimensions. Any other required dimensions are to be referred to and supplied by the landscape architect. All discrepancies to be referred to the project manager and Arcadia Landscape Architecture Pty Ltd prior to construction.

Ensure compliance with the Building Code of Australia and all relevant Australian Standards and Authorities

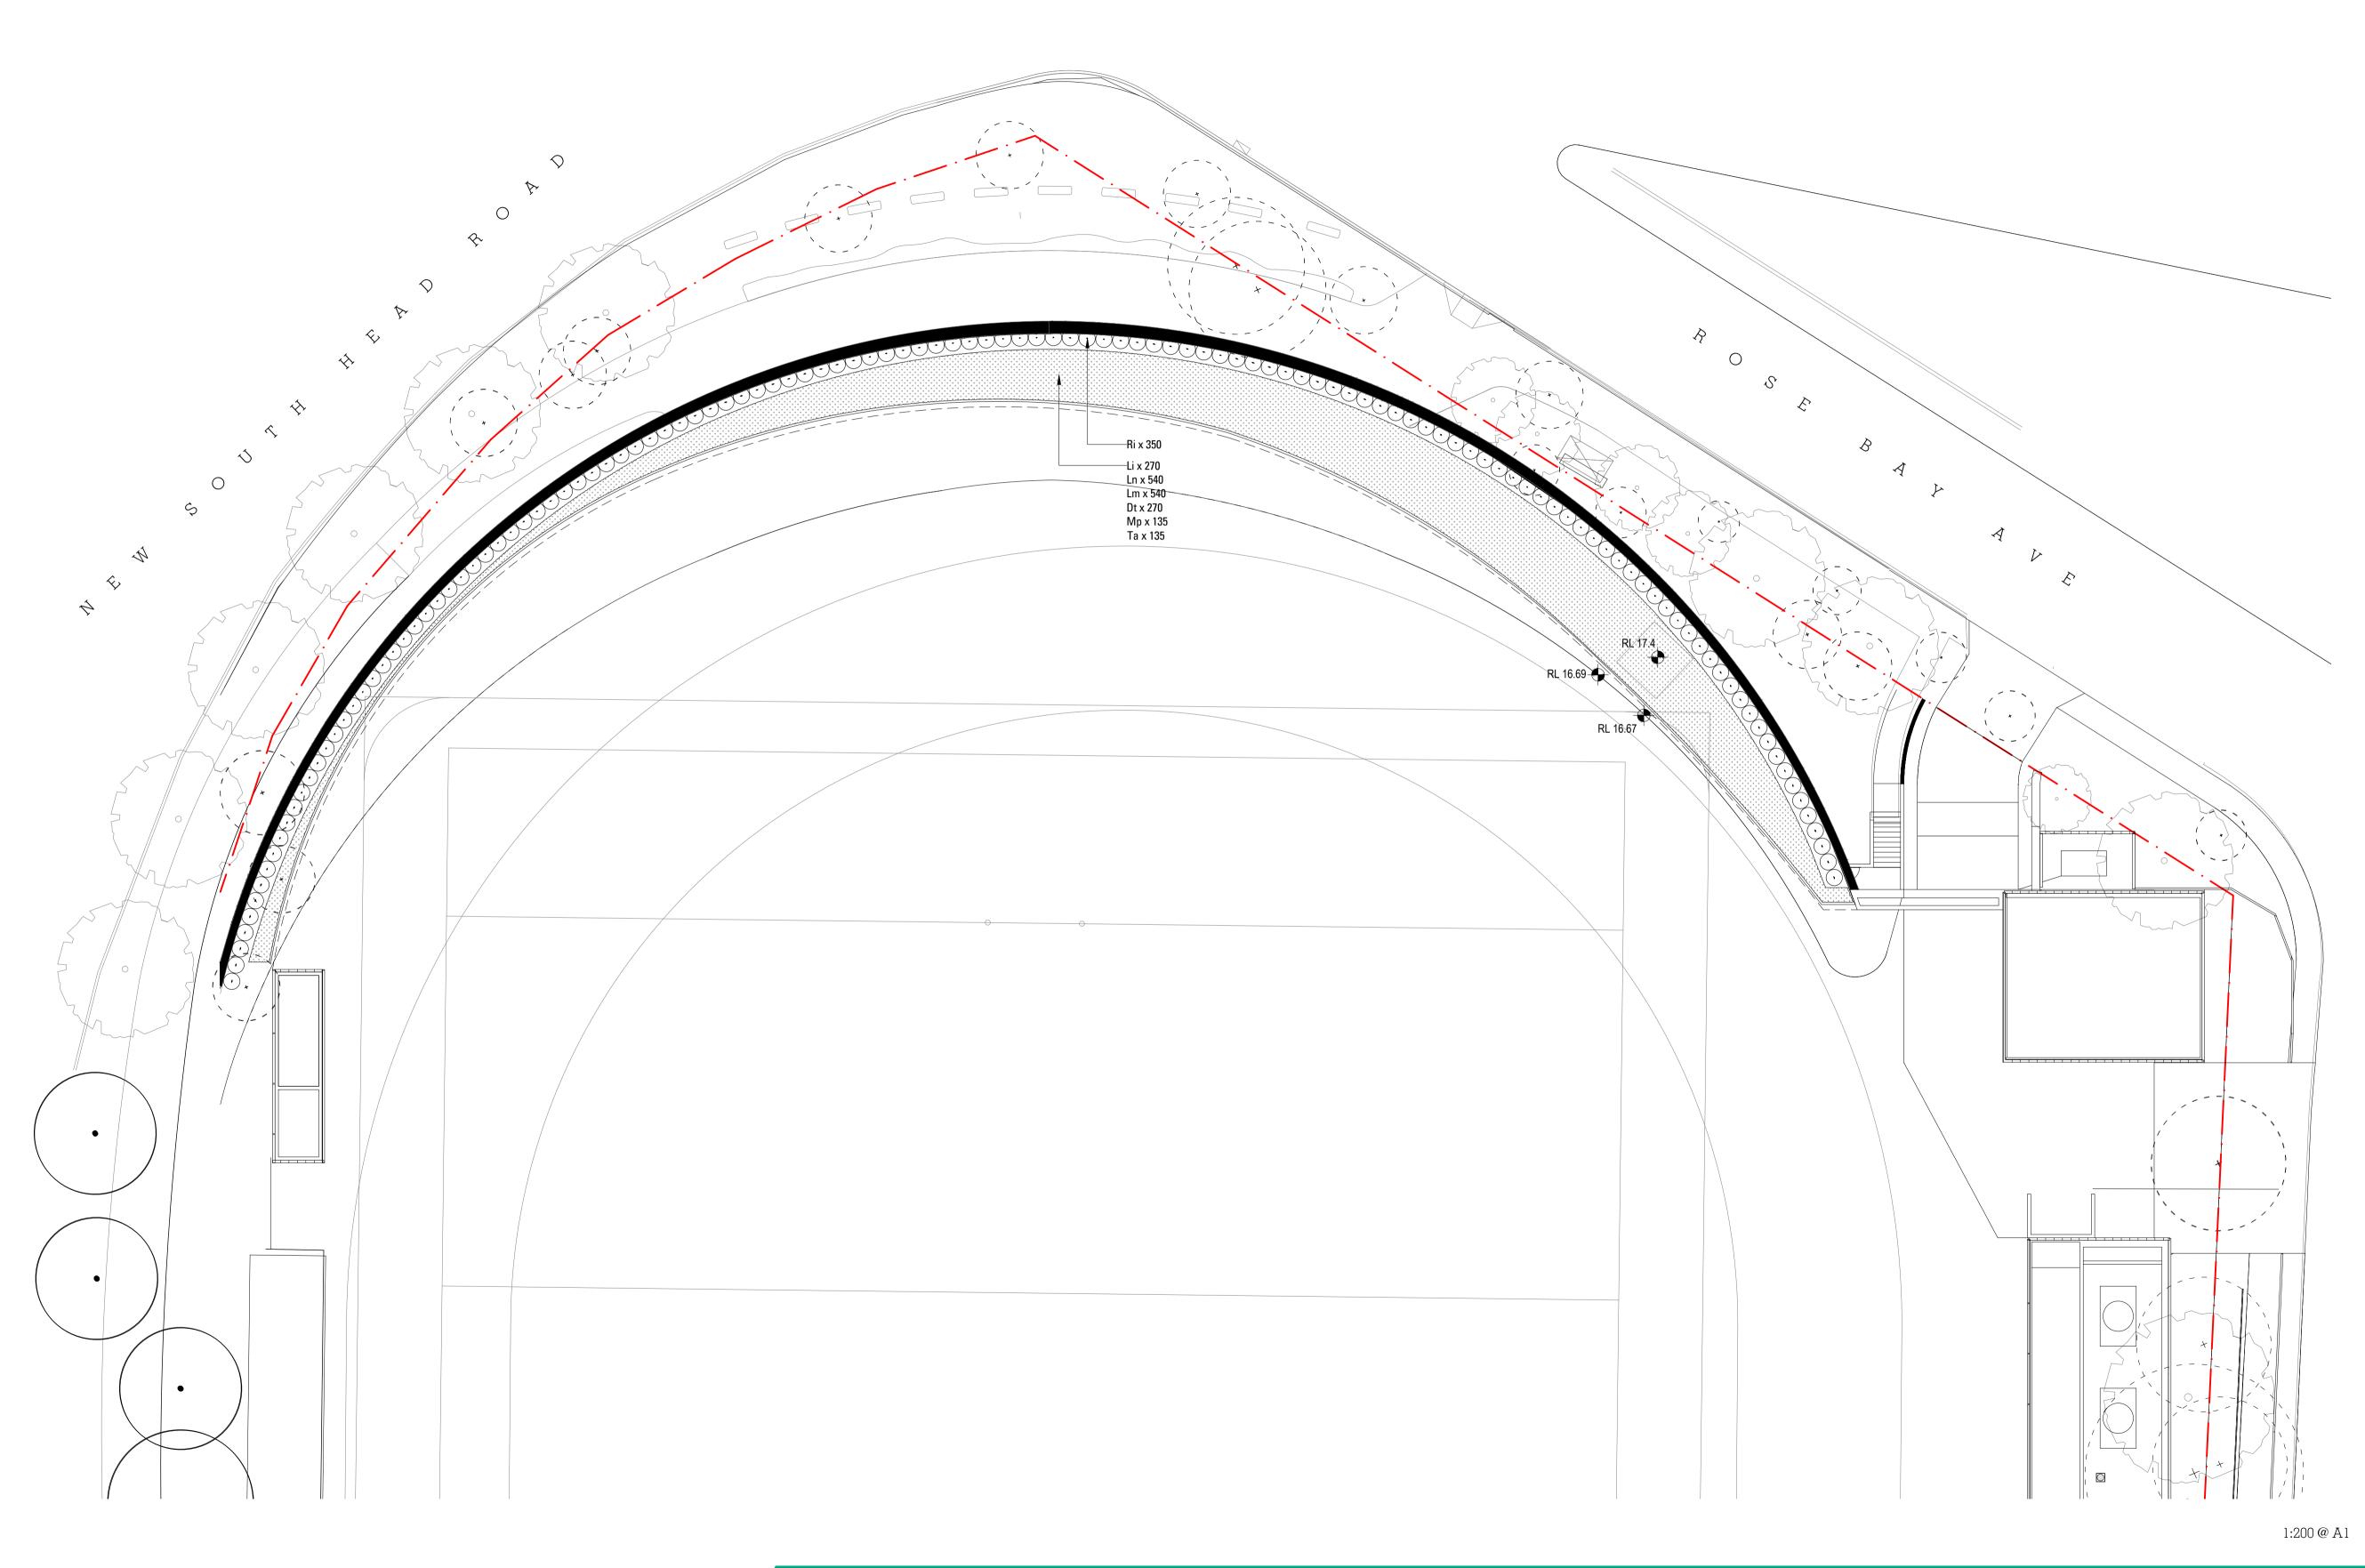



CRANBROOK SCHOOL HORDERN PRECINCT REDEVLOPMENT DEVELOPMENT APPLICATION



CLIENT

PREPARED BY Arcadia Landscape Architecture Cranbrook School ARCHITECT Architectus

DATE May 2018 **SCALE** 1:200 @ A1 ISSUE 7

Copyright remains the property of **Arcadia** Landscape Architecture Pty Ltd. Use only figured dimensions. Any other required dimensions are to be referred to and supplied by the landscape architect. All discrepancies to be referred to the project manager and Arcadia Landscape Architecture Pty Ltd prior to construction. Ensure compliance with the Building Code of Australia and all relevant Australian Standards and Authorities