



Streetscape and Visual Impact Study — Denison Street

APPENDIX I

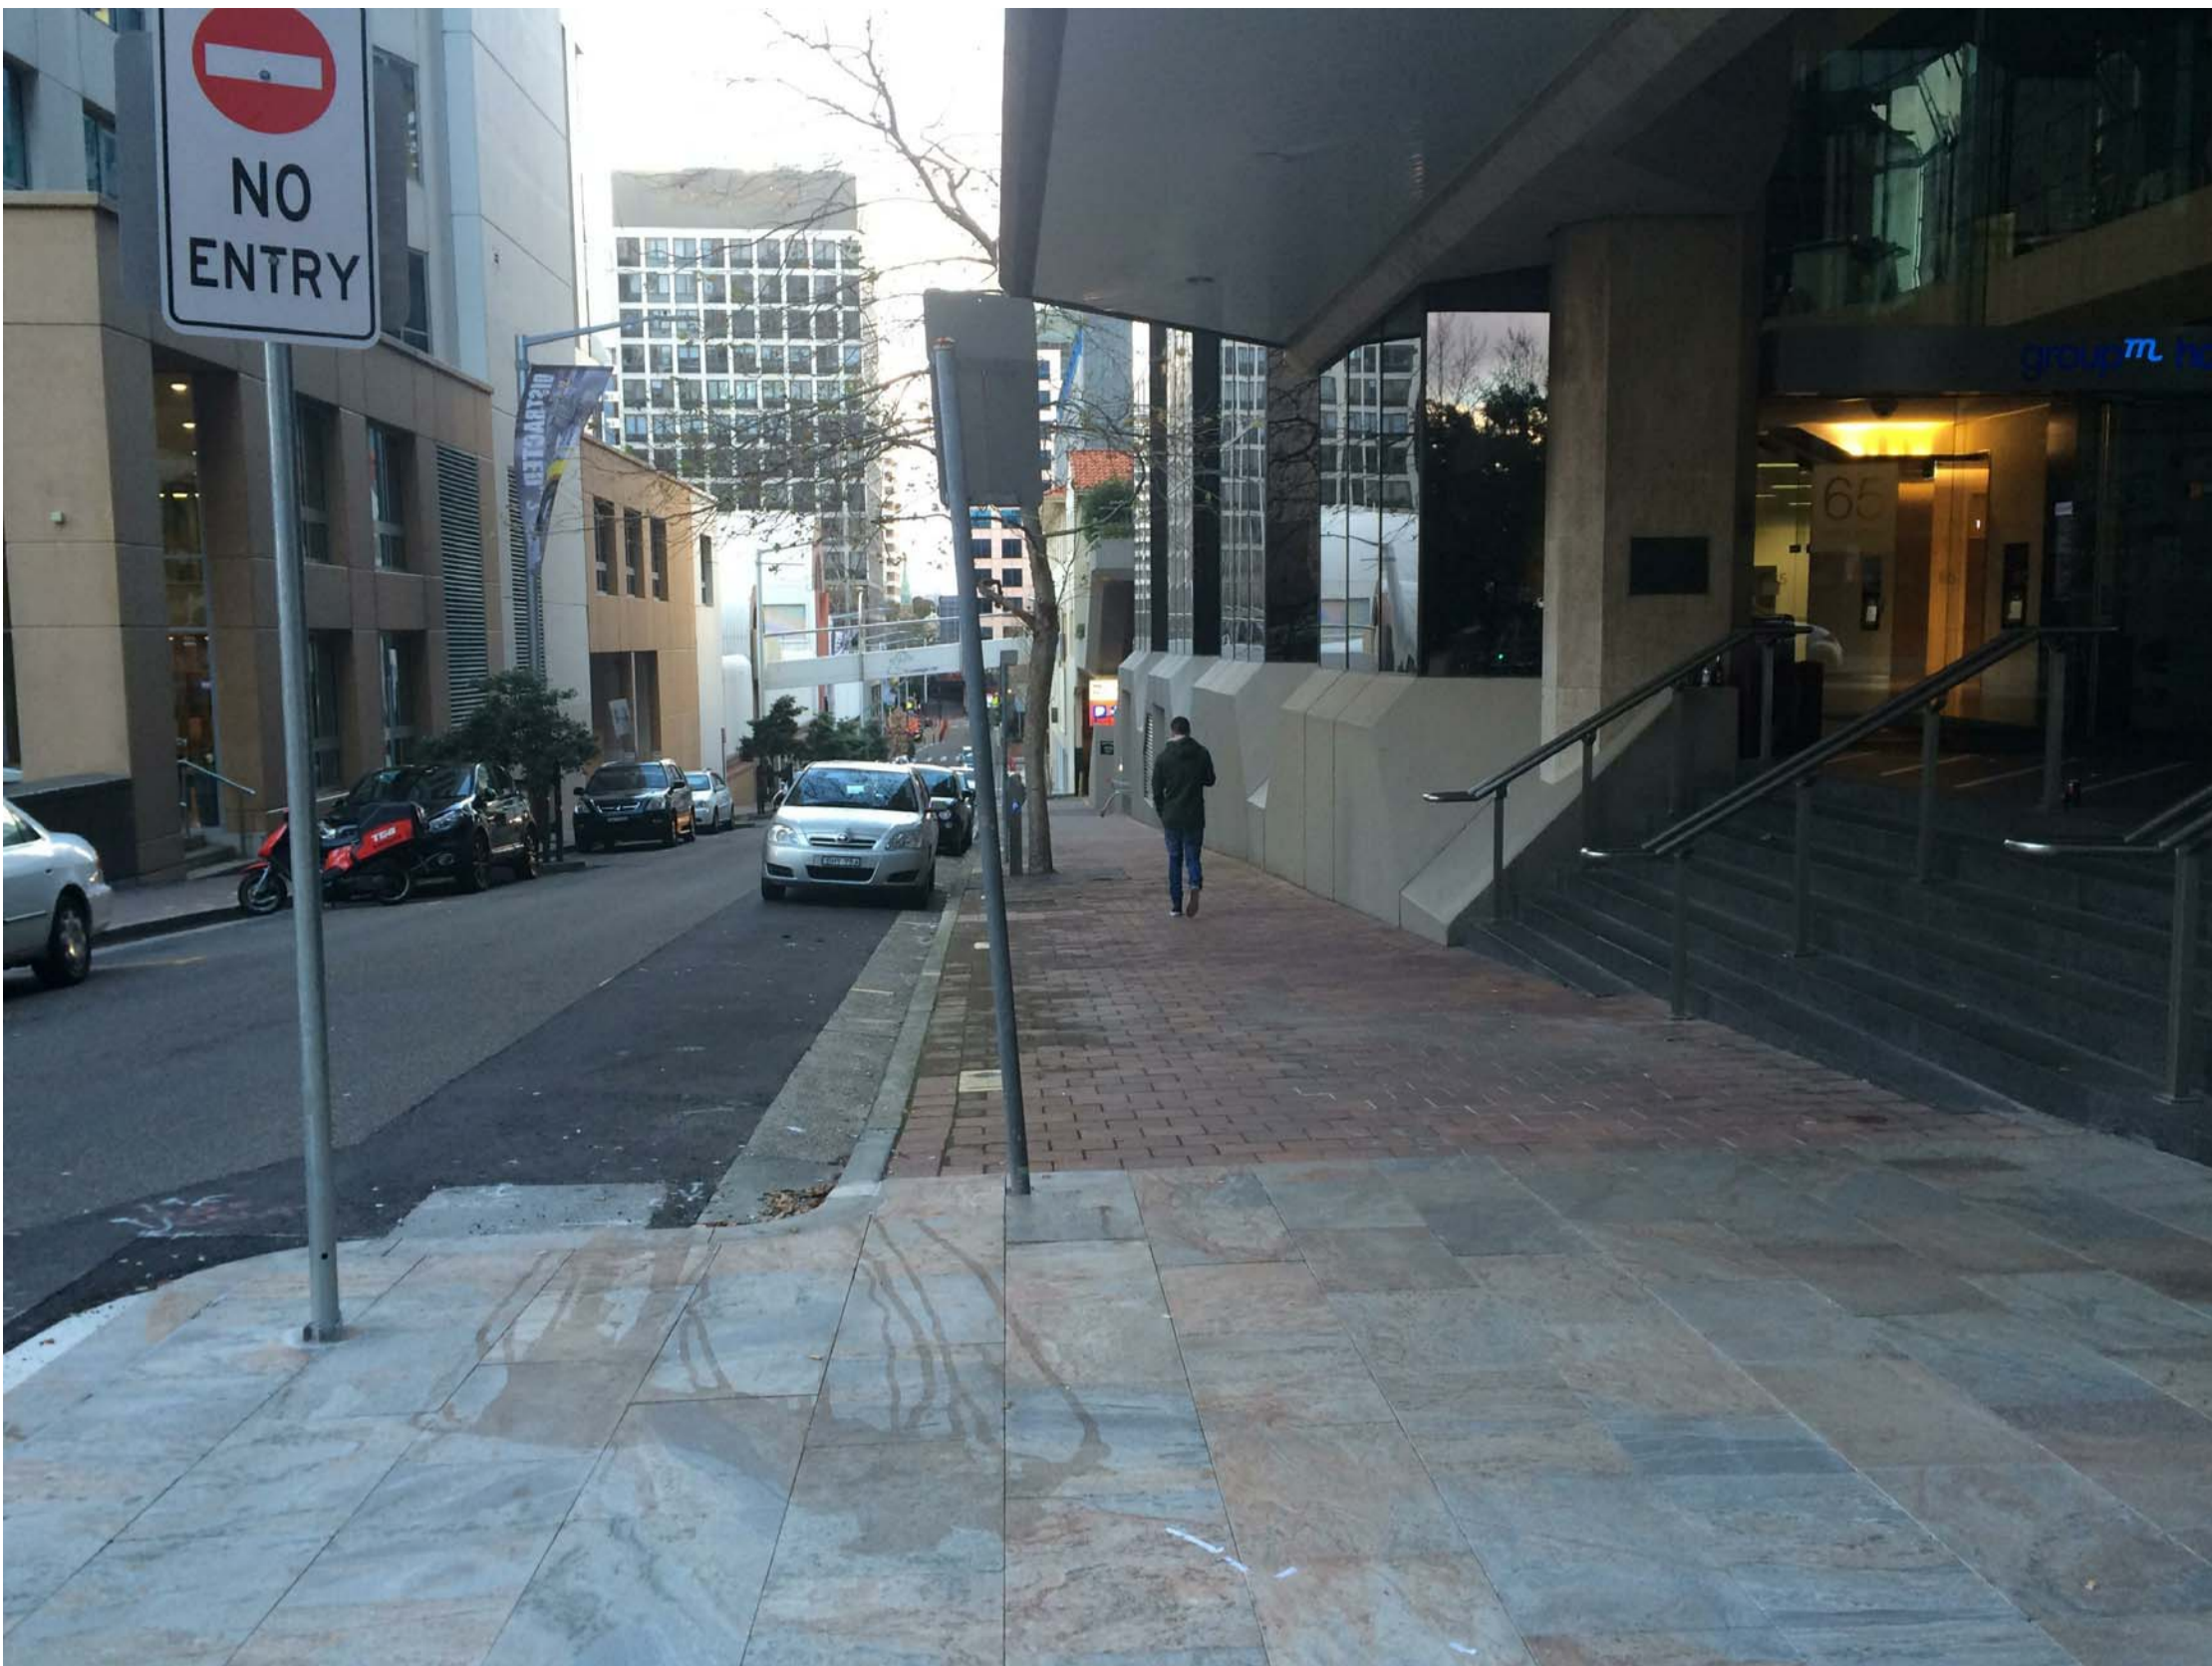

VIEW 1 - PHOTO OF PREVIOUS BUILDING LOOKING DOWN DENISON STREET

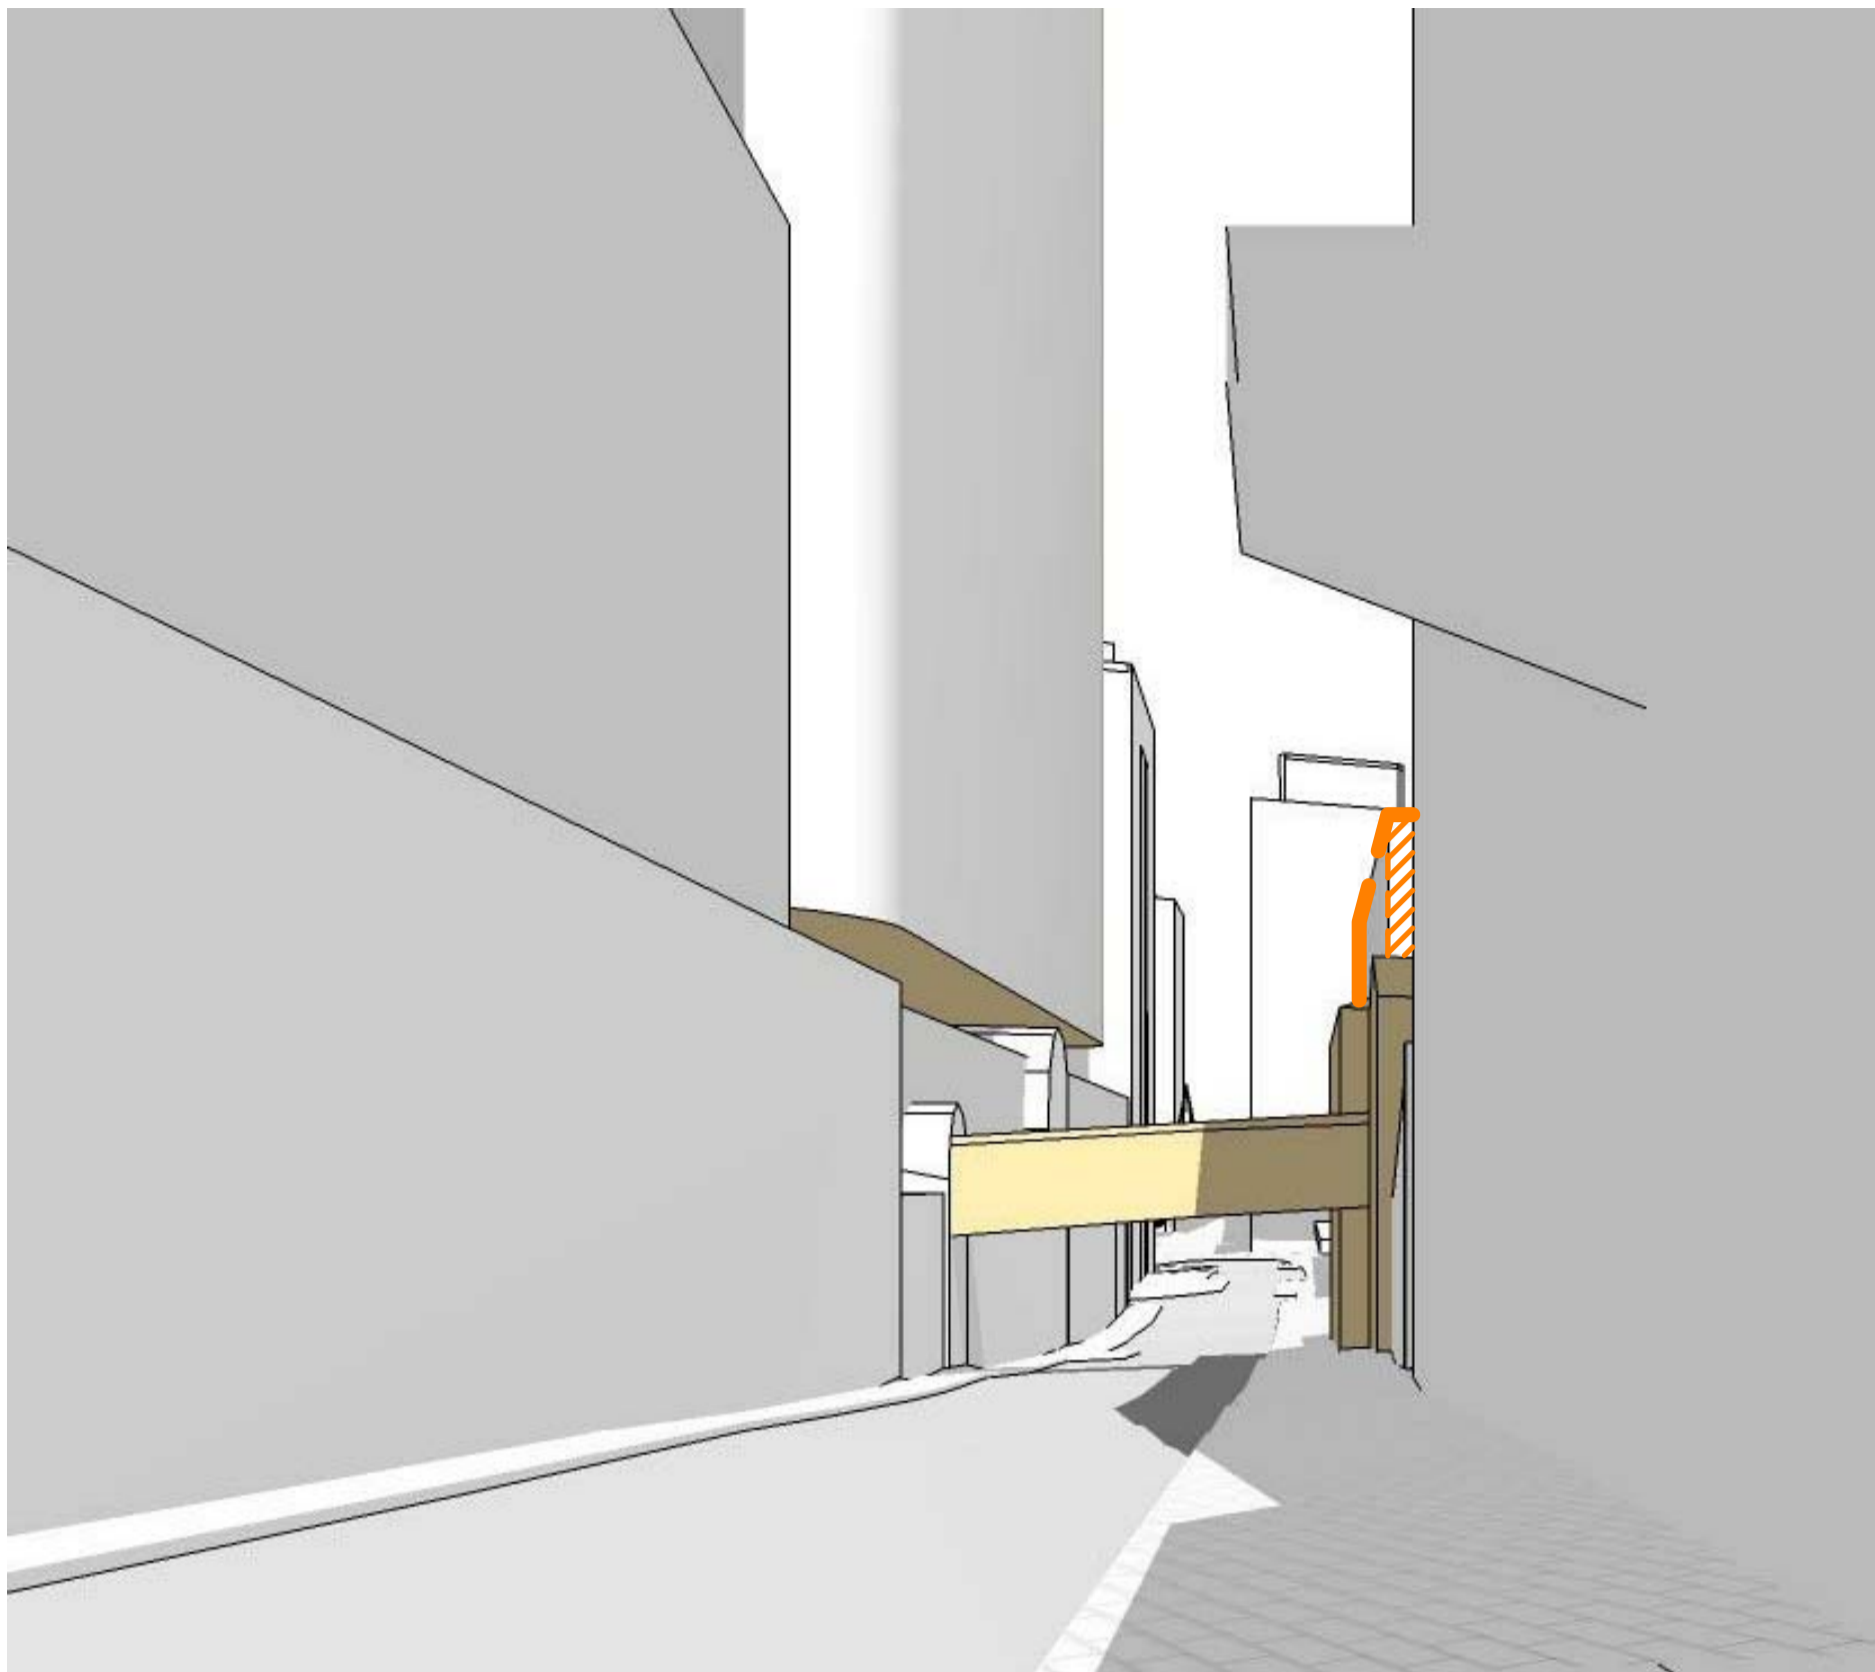

VIEW 1 PREVIOUS BUILDING - PRE-CSSI DEMOLITION



VIEW 1 PROPOSED INDICATIVE CONCEPT DESIGN



VIEW 2 - PHOTO OF PREVIOUS BUILDING LOOKING DOWN DENISON STREET



VIEW 2 PREVIOUS BUILDING - PRE-CSSI DEMOLITION



VIEW 2 PROPOSED INDICATIVE CONCEPT DESIGN

LEGEND

OSD CONCEPT SSDA BUILDING ENVELOPE

VICTORIA CROSS STATION CSSI APPROVAL

SURROUNDING BUILDINGS

MLC OUTLINE

TFNSW
Victoria Cross OSD

SKETCH
Denison Street Views

Check all dimensions and site conditions prior to commencement of any work, the purchase or ordering of any materials, fittings, plant, services or equipment and the preparation of shop drawings and or the fabrication of any components.

Do not scale drawings - refer to figured dimensions only. Any discrepancies shall immediately be referred to the architect for clarification.

All drawings may not be reproduced or distributed without prior permission from the architect.



Scale	1 : 100	@ A1
Drawn	Author	Checked
Project no.	S12041	
Status	Project Status	
Plot Date	7/08/2018 10:27:01 AM	
BIM		
Drawing no.	SK.207	Revision

Melbourne 1 Nicholson Street
Melbourne VIC 3000 Australia
T 03 8664 6200 F 03 8664 6300
email mel@batesmart.com.au
http://www.batesmart.com.au

Sydney 43 Brisbane Street
Surry Hills NSW 2010 Australia
T 02 8354 5100 F 02 8354 5199
email syd@batesmart.com.au
http://www.batesmart.com.au

Bates Smart Pty Ltd ABN 70 004 999 400

BATESSMART™