



TOWER B LEGEND:

- 3. CURTAIN WALL, IGU GLASS COLOUR GREY.
- 5. POWDERCOATED ALUMINIUM WINDOW MULLION - DARK GREY
- 8. POWDERCOATED LOUVRE PANEL - DARK GREY
- 12. SPANDRELS, SHADOW BOX - COLOUR GREY
- 13. CURTAIN WALL INTEGRATED LOUVRE - POWDERCOATED DARK GREY
- 14. RAINSCREEN CLADDING - OFF WHITE
- 20. ALUMINIUM PROFILED BLADES - WHITE
- 21. LOUVRE SCREEN - PAINTED CHARCAOL
- 22. METAL ROOF - COLOUR "SURFMIST"
- 23. PLANTROOM LOUVRES - PAINTED CHARCAOL
- 24. CONCRETE COLUMNS PAINTED WHITE

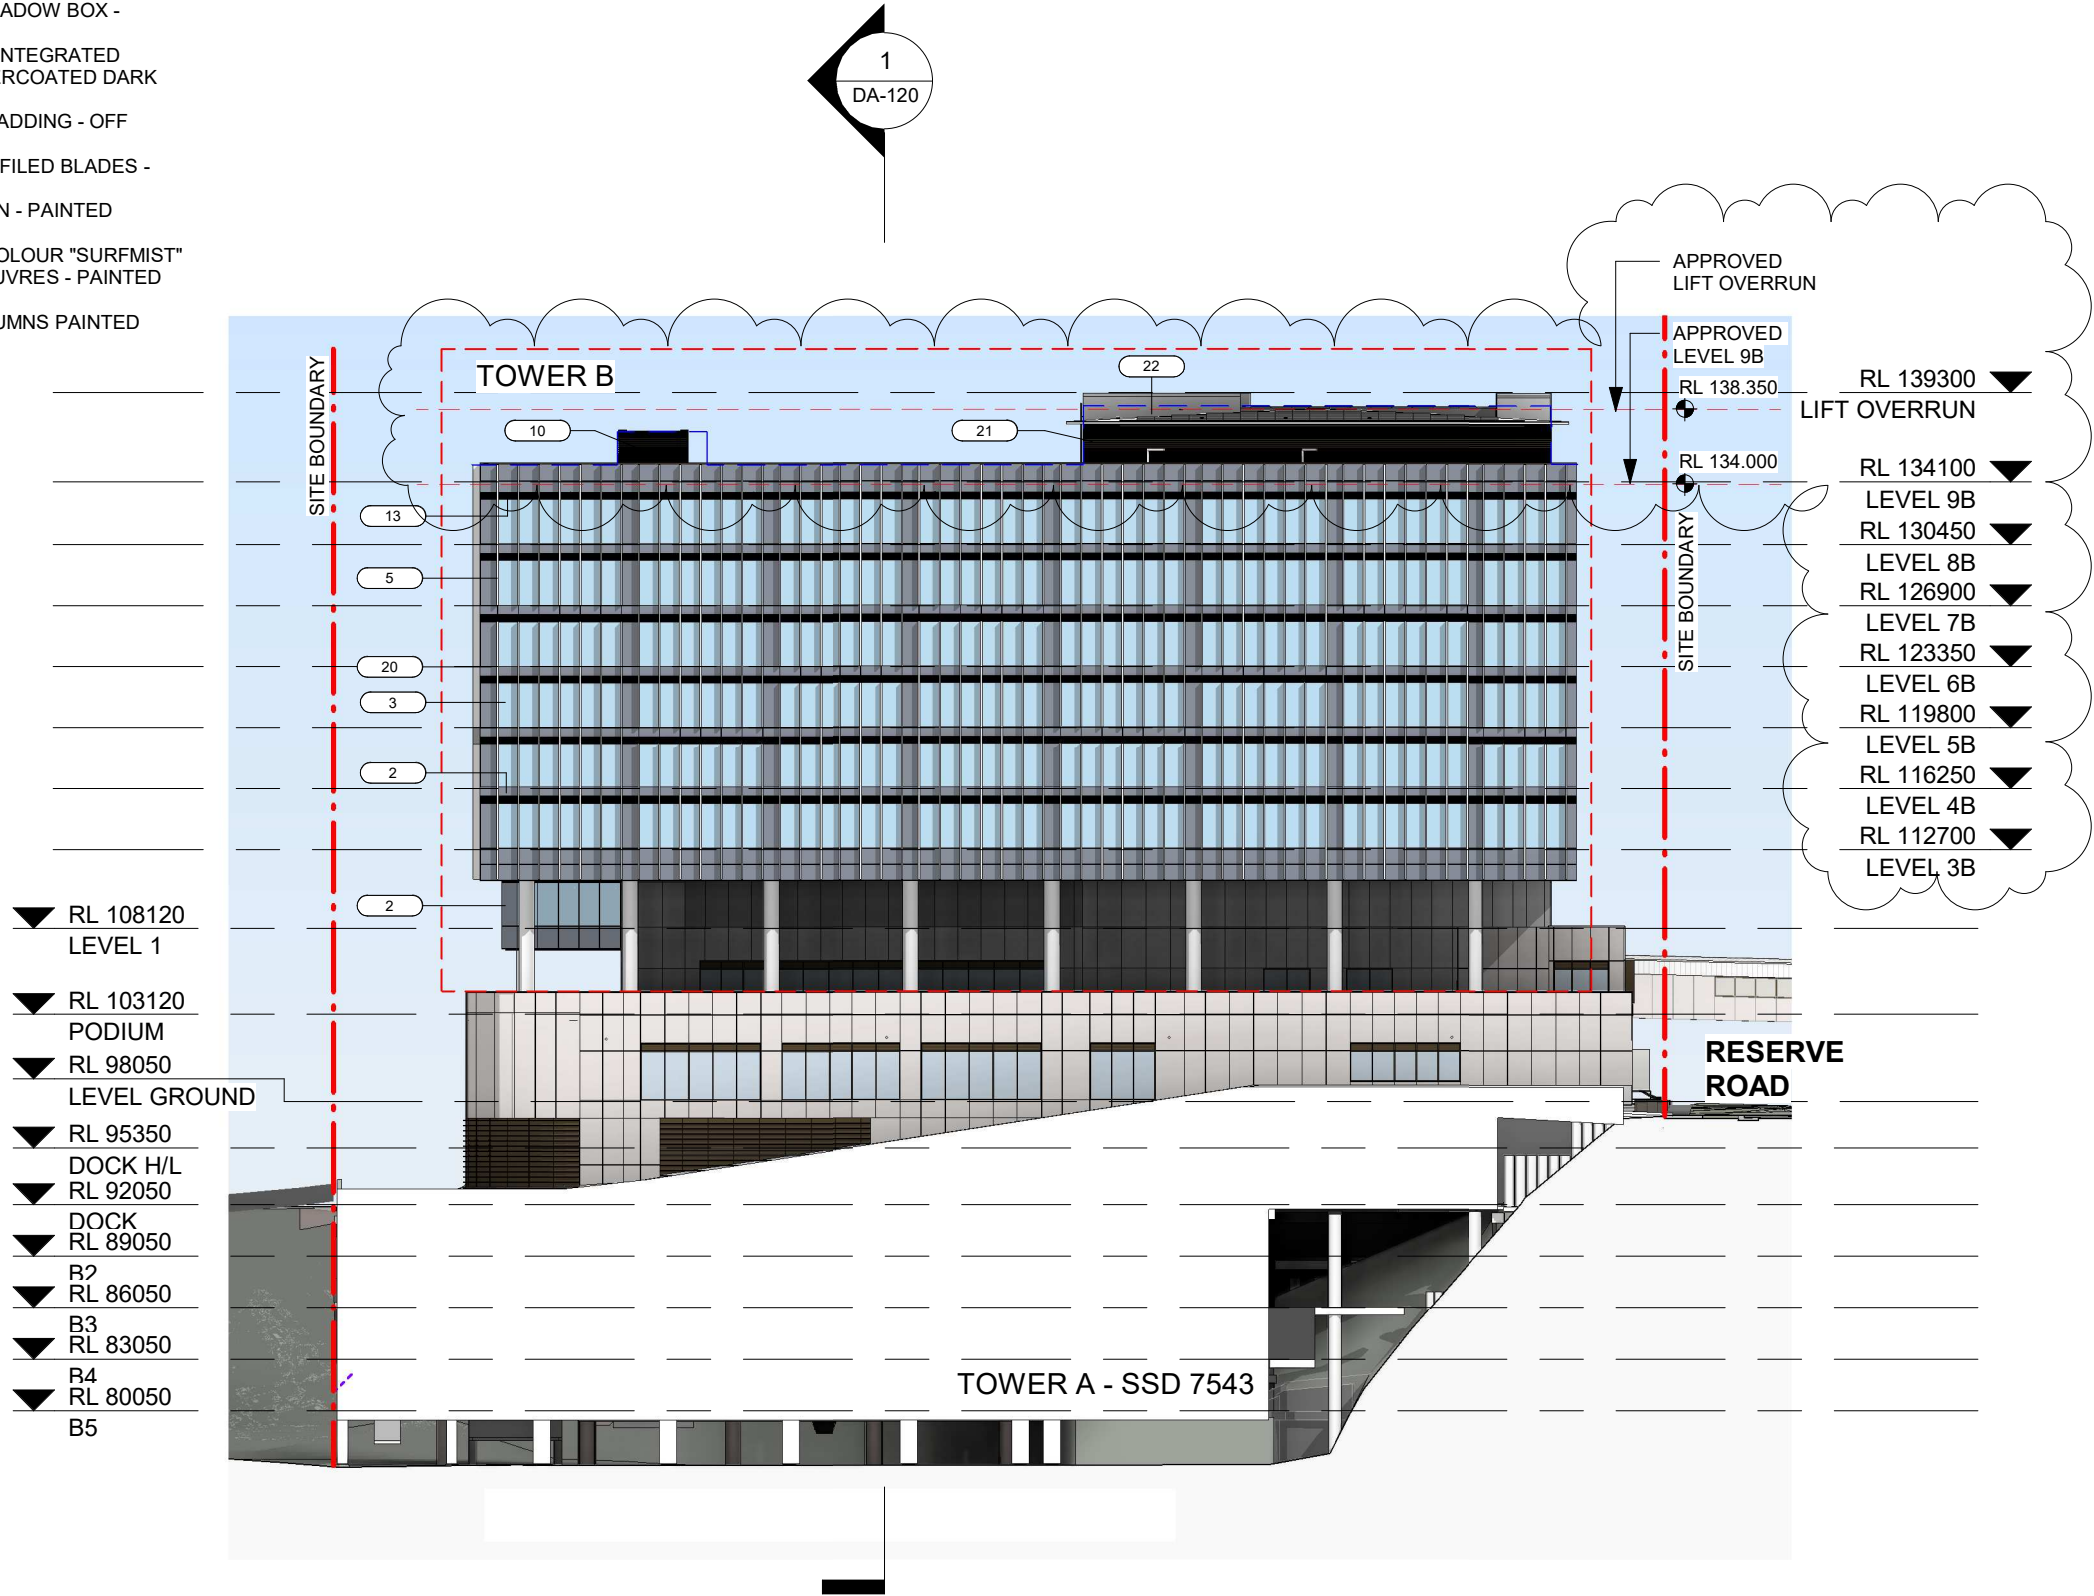

E	ISSUE FOR S4.55	01/03/19
D	ISSUE FOR S4.55	17/12/18
C	ISSUE FOR DA	22/12/17
B	ISSUE FOR DA	19/12/17
A	PRELIMINARY	24/11/17
REV		

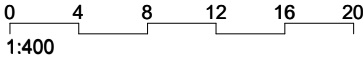

Billard Leece Partnership Pty Ltd
Architects & Urban Planners
Studio 201, 50 Holt Street
Surry Hills 2010
NSW Australia
T +61 2 8096 4066

E info@blp.com.au
www.blp.com.au

CLIENT
DEXUS PROPERTY GROUP




PROJECT
NORTH SHORE HEALTH HUB

DESCRIPTION
ELEVATION - NORTH

Project No	17005
Scale	Date
1 : 400@A3	14/11/2018
Drawn By	Checked By
SD	AM
Drawing No	Revision
DA-111	E

TOWER B LEGEND:

- 3. CURTAIN WALL, IGU GLASS COLOUR GREY.
- 5. POWDERCOATED ALUMINIUM WINDOW MULLION - DARK GREY
- 8. POWDERCOATED LOUVRE PANEL - DARK GREY
- 12. SPANDRELS, SHADOW BOX - COLOUR GREY
- 13. CURTAIN WALL INTEGRATED LOUVRE - POWDERCOATED DARK GREY
- 14. RAINSCREEN CLADDING - OFF WHITE
- 20. ALUMINIUM PROFILED BLADES - WHITE
- 21. LOUVRE SCREEN - PAINTED CHARCAOL
- 22. METAL ROOF - COLOUR "SURFMIST"
- 23. PLANTROOM LOUVRES - PAINTED CHARCAOL
- 24. CONCRETE COLUMNS PAINTED WHITE

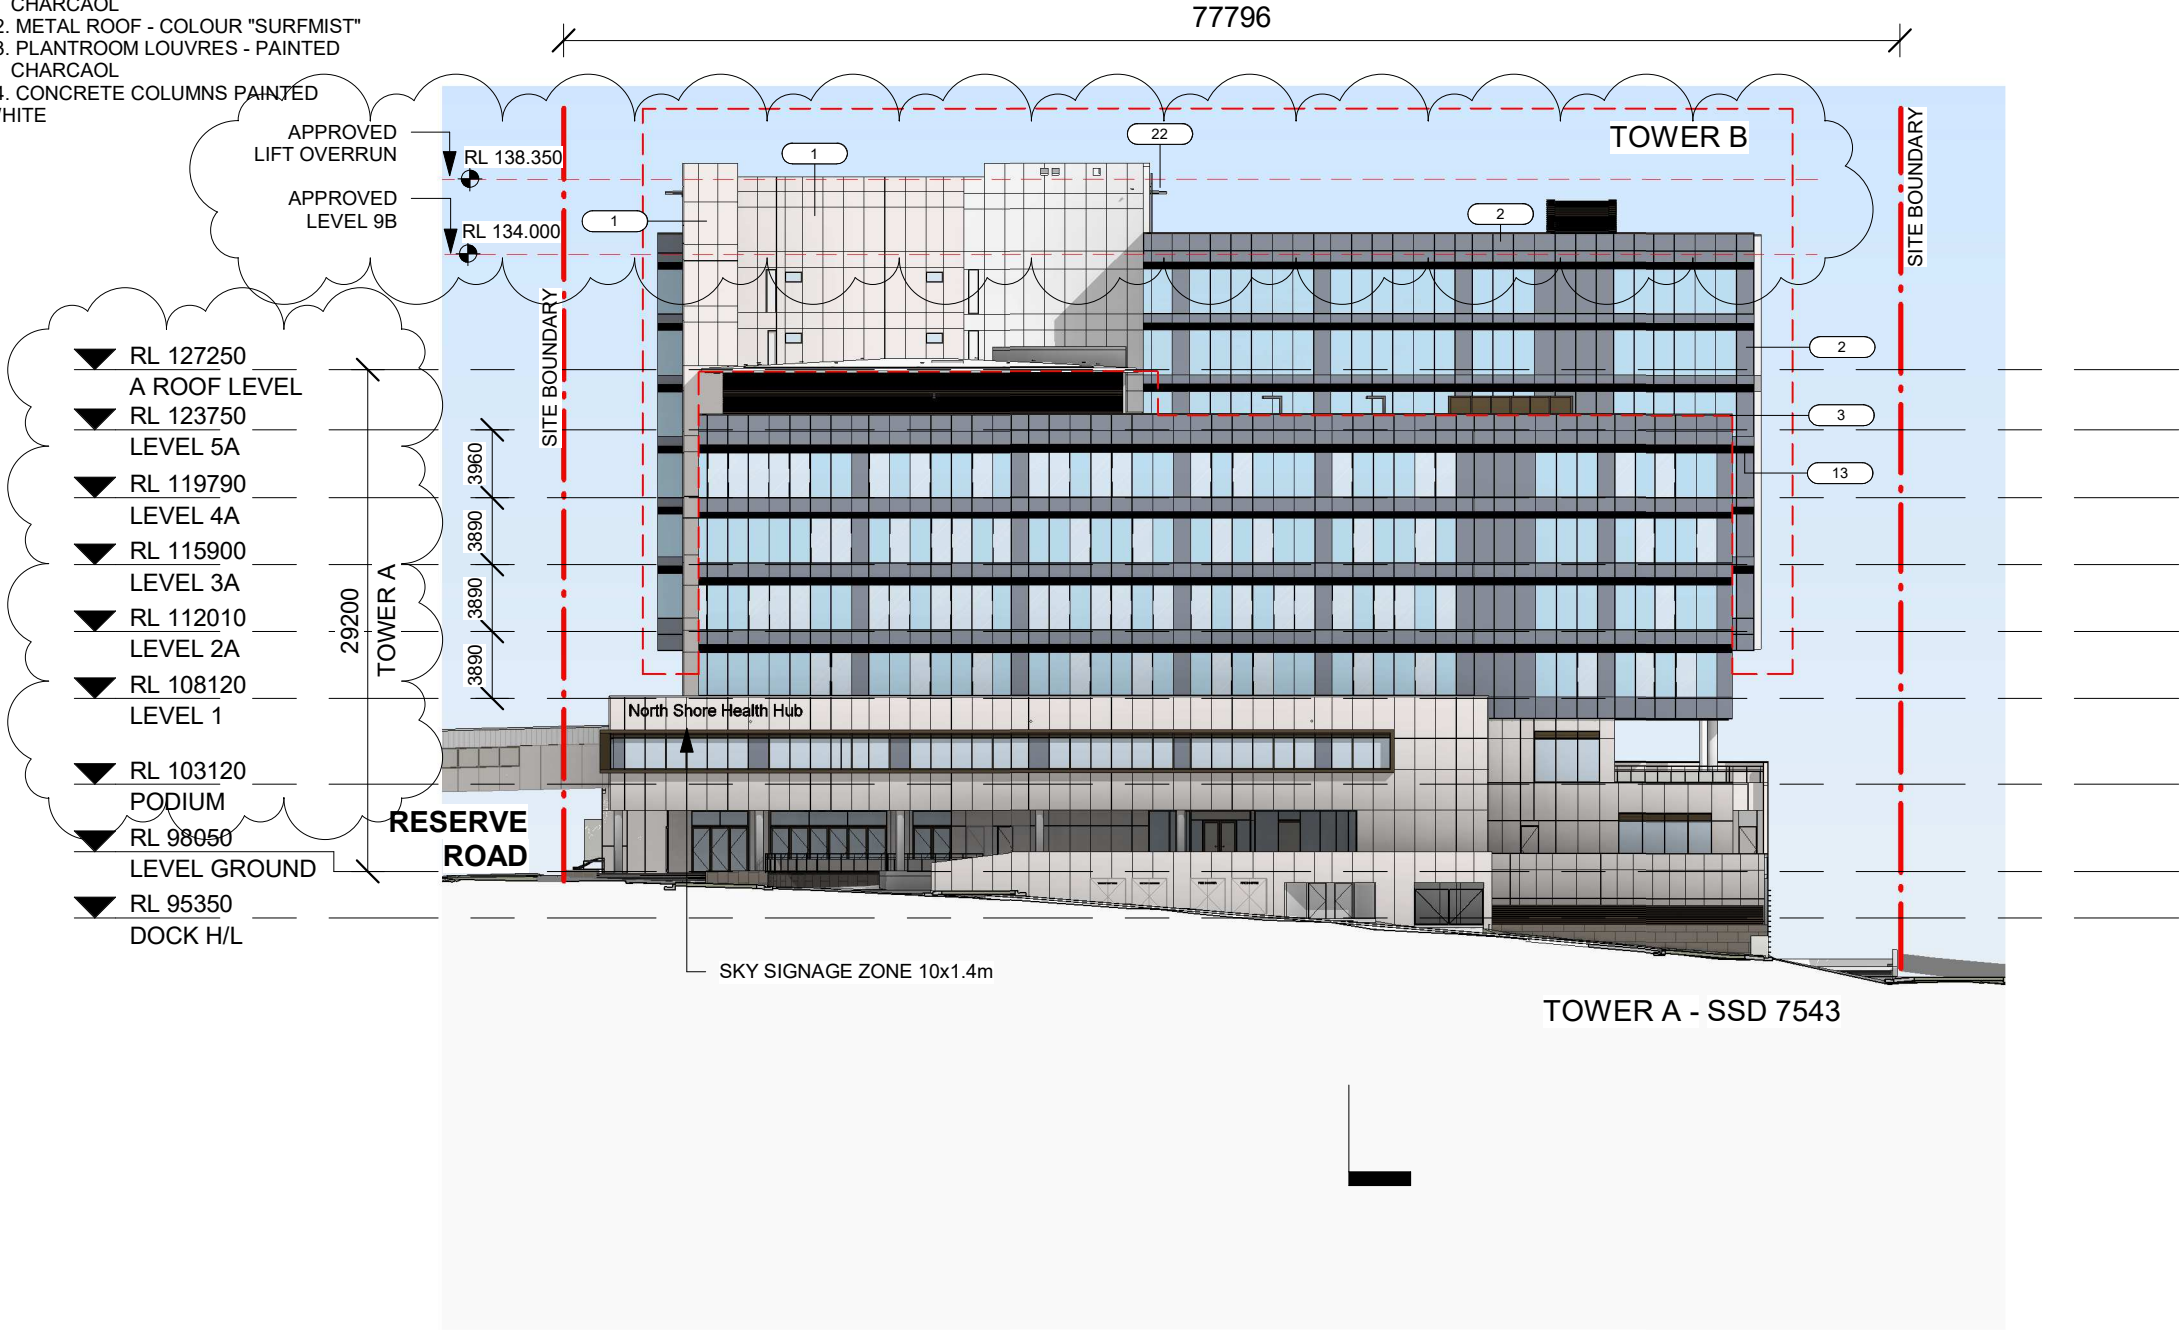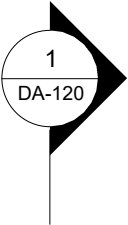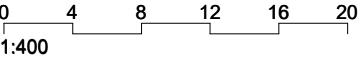

E	ISSUE FOR S4.55	01/03/19
D	ISSUE FOR S4.55	17/12/18
C	ISSUE FOR DA	22/12/17
B	ISSUE FOR DA	19/12/17
A	PRELIMINARY	24/11/17
REV		



Billard Leece Partnership Pty Ltd
Architects & Urban Planners
Studio 201, 50 Holt Street
Surry Hills 2010
NSW Australia
T +61 2 8096 4066

E info@blp.com.au
www.blp.com.au

CLIENT
DEXUS PROPERTY GROUP



PROJECT
NORTH SHORE HEALTH HUB

DESCRIPTION
ELEVATION - SOUTH


Project No	17005
Scale	Date
1 : 400@A3	14/11/2018
Drawn By	Checked By
SD	AM
Drawing No	Revision
DA-112	E

TOWER B LEGEND:

- 3. CURTAIN WALL, IGU GLASS COLOUR GREY.
- 5. POWDERCOATED ALUMINIUM WINDOW MULLION - DARK GREY
- 8. POWDERCOATED LOUVRE PANEL - DARK GREY
- 12. SPANDRELS, SHADOW BOX - COLOUR GREY
- 13. CURTAIN WALL INTEGRATED LOUVRE - POWDERCOATED DARK GREY
- 14. RAINSCREEN CLADDING - OFF WHITE
- 20. ALUMINIUM PROFILED BLADES - WHITE
- 21. LOUVRE SCREEN - PAINTED CHARCAOL
- 22. METAL ROOF - COLOUR "SURFMIST"
- 23. PLANTROOM LOUVRES - PAINTED CHARCAOL
- 24. CONCRETE COLUMNS PAINTED WHITE

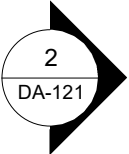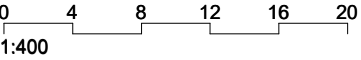

79814

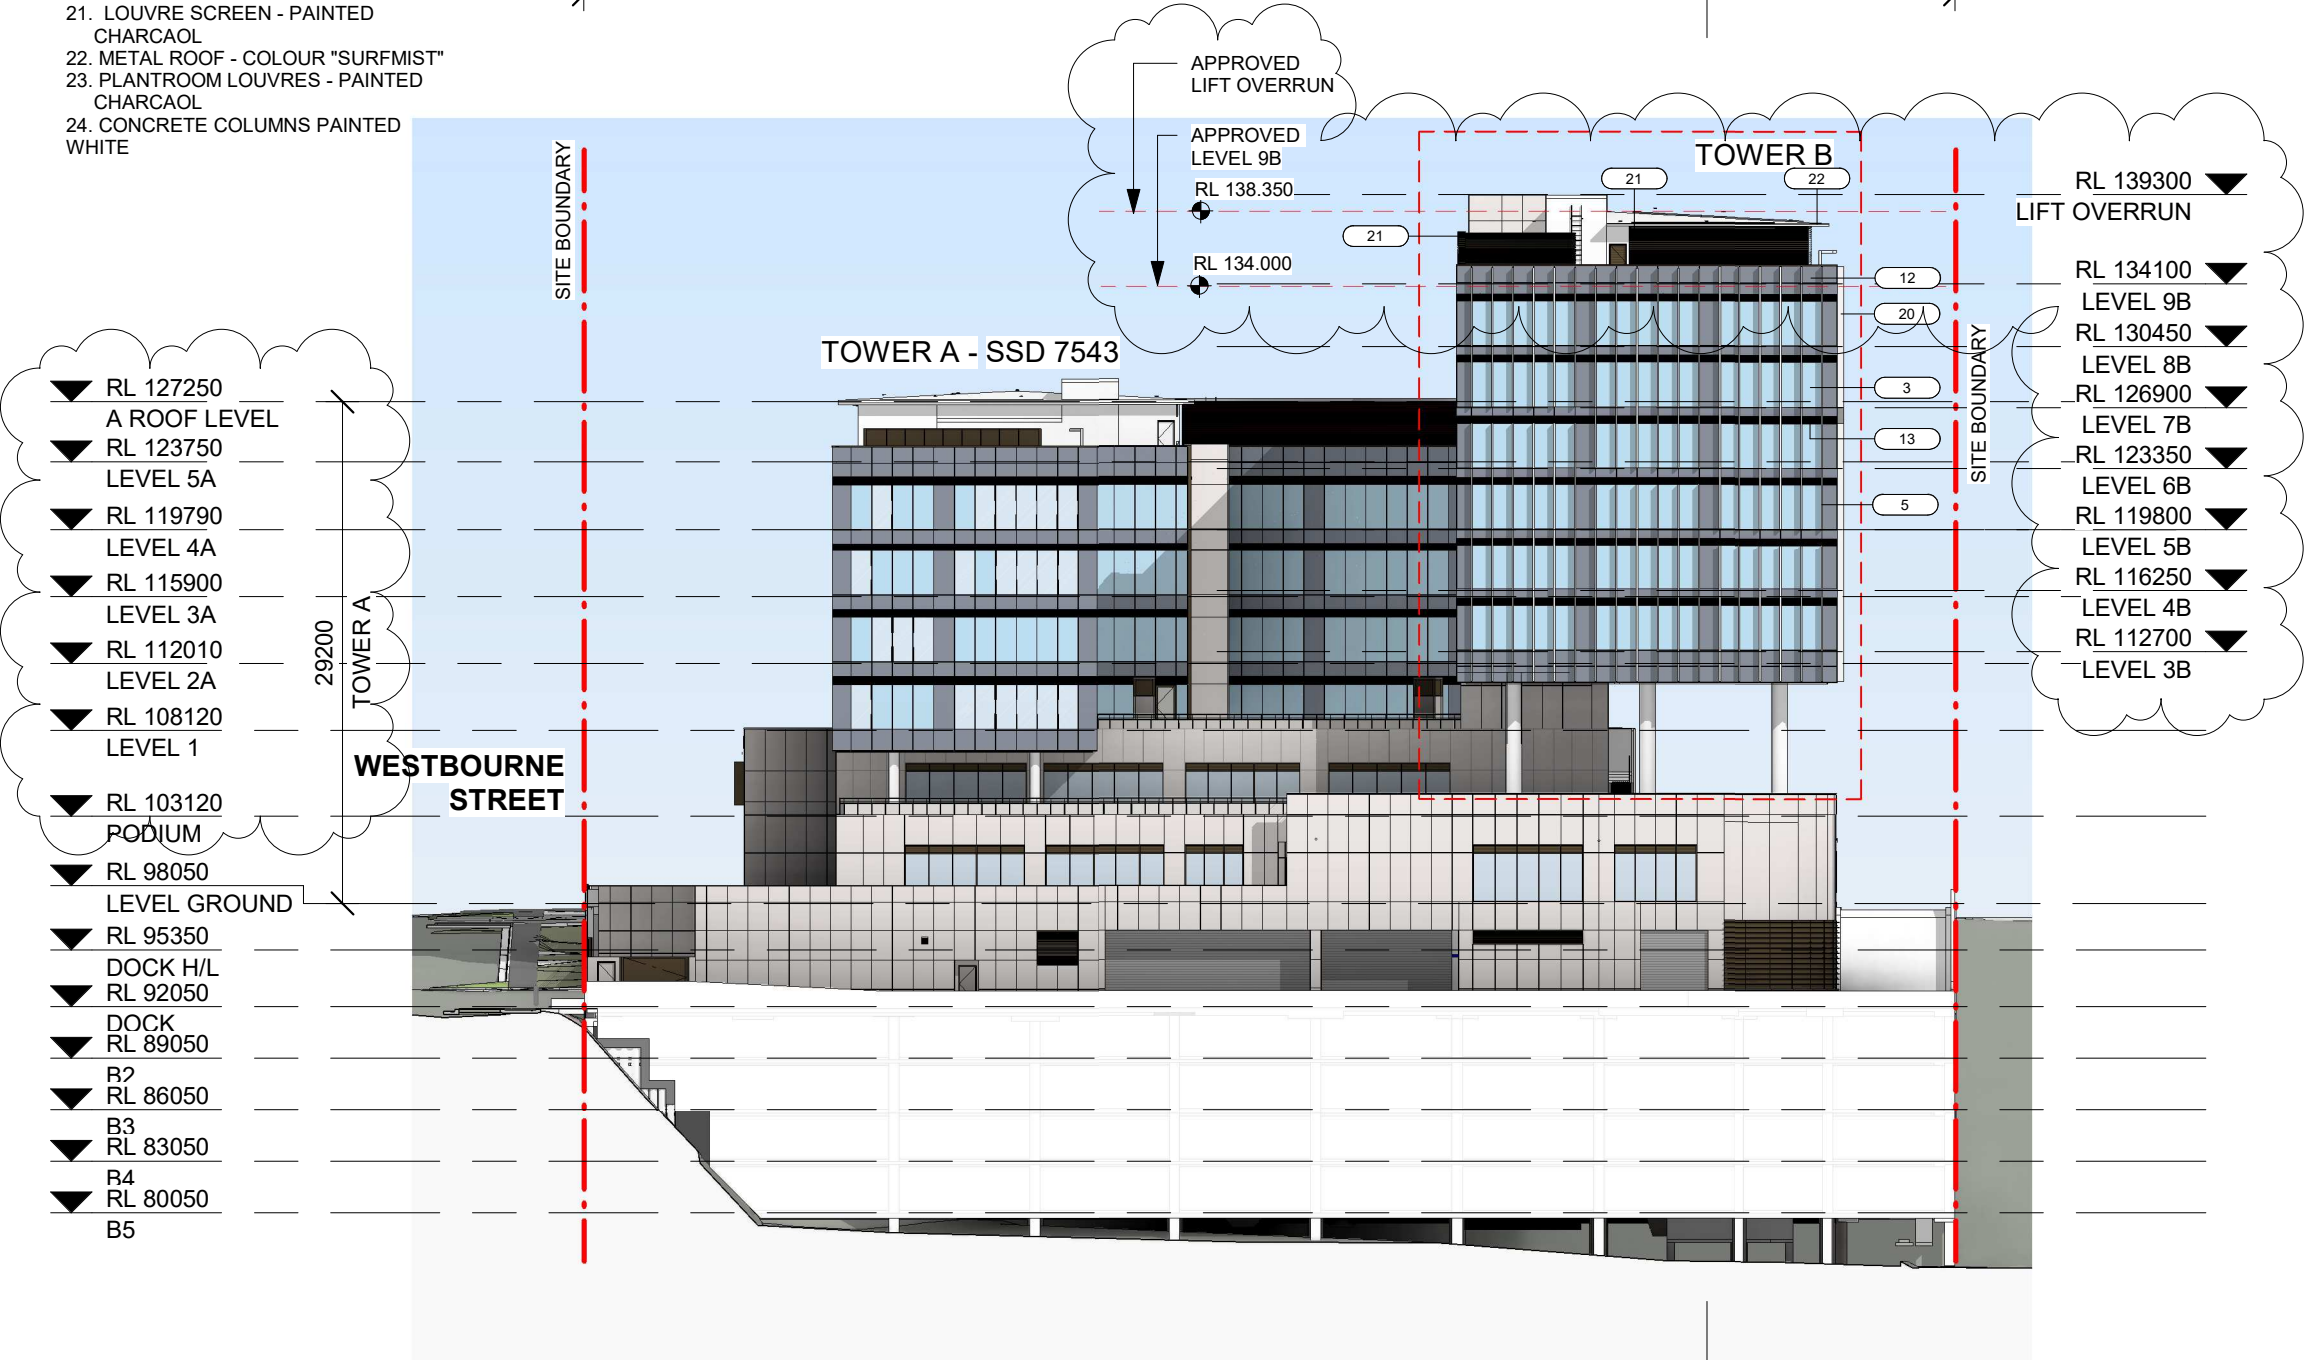

E	ISSUE FOR S4.55	01/03/19
D	ISSUE FOR S4.55	17/12/18
C	ISSUE FOR DA	22/12/17
B	ISSUE FOR DA	19/12/17
A	PRELIMINARY	24/11/17
REV		



Billard Leece Partnership Pty Ltd
Architects & Urban Planners
Studio 201, 50 Holt Street
Surry Hills 2010
NSW Australia
T +61 2 8096 4066

E info@blp.com.au
www.blp.com.au


CLIENT
DEXUS PROPERTY
GROUP

PROJECT
NORTH SHORE
HEALTH HUB

DESCRIPTION
ELEVATION - EAST

Project No	17005
Scale	Date
1 : 400@A3	14/11/2018
Drawn By	Checked By
SD	AM
Drawing No	Revision
DA-113	E

3. CURTAIN WALL, IGU GLASS COLOUR GREY.
5. POWDERCOATED ALUMINIUM WINDOW MULLION - DARK GREY
8. POWDERCOATED LOUVRE PANEL - DARK GREY
12. SPANDRELS, SHADOW BOX - COLOUR GREY
13. CURTAIN WALL INTEGRATED LOUVRE - POWDERCOATED DARK GREY
14. RAINSCREEN CLADDING - OFF WHITE
20. ALUMINIUM PROFILED BLADES - WHITE
21. LOUVRE SCREEN - PAINTED CHARCAOL
22. METAL ROOF - COLOUR "SURFMIST"
23. PLANTROOM LOUVRES - PAINTED CHARCAOL
24. CONCRETE COLUMNS PAINTED WHITE

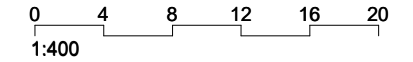

E	ISSUE FOR \$4.55	01/03/19
D	ISSUE FOR \$4.55	17/12/18
C	ISSUE FOR DA	22/12/17
B	ISSUE FOR DA	19/12/17
A	PRELIMINARY	24/11/17
REV		



Billard Leece Partnership Pty Ltd
Architects & Urban Planners
Studio 201, 50 Holt Street
Surry Hills 2010
NSW Australia
T +61 2 8096 4066

E info@blp.com.au
www.blp.com.au

CLIENT
DEXUS PROPERTY
GROUP



PROJECT
NORTH SHORE
HEALTH HUB

DESCRIPTION
ELEVATION - WEST

Project No	17005
Scale 1 : 400@A3	Date 14/11/2018
Drawn By SD	Checked By AM
Drawing No DA-114	Revision E

TOWER B LEGEND:

3. CURTAIN WALL, IGU GLASS COLOUR GREY.
5. POWDERCOATED ALUMINIUM WINDOW MULLION - DARK GREY
8. POWDERCOATED LOUVRE PANEL - DARK GREY
12. SPANDRELS, SHADOW BOX - COLOUR GREY
13. CURTAIN WALL INTEGRATED LOUVRE - POWDERCOATED DARK GREY
14. RAINSCREEN CLADDING - OFF WHITE
20. ALUMINIUM PROFILED BLADES - WHITE
21. LOUVRE SCREEN - PAINTED CHARCAOL
22. METAL ROOF - COLOUR "SURFMIST"
23. PLANTROOM LOUVRES - PAINTED CHARCAOL
24. CONCRETE COLUMNS PAINTED WHITE

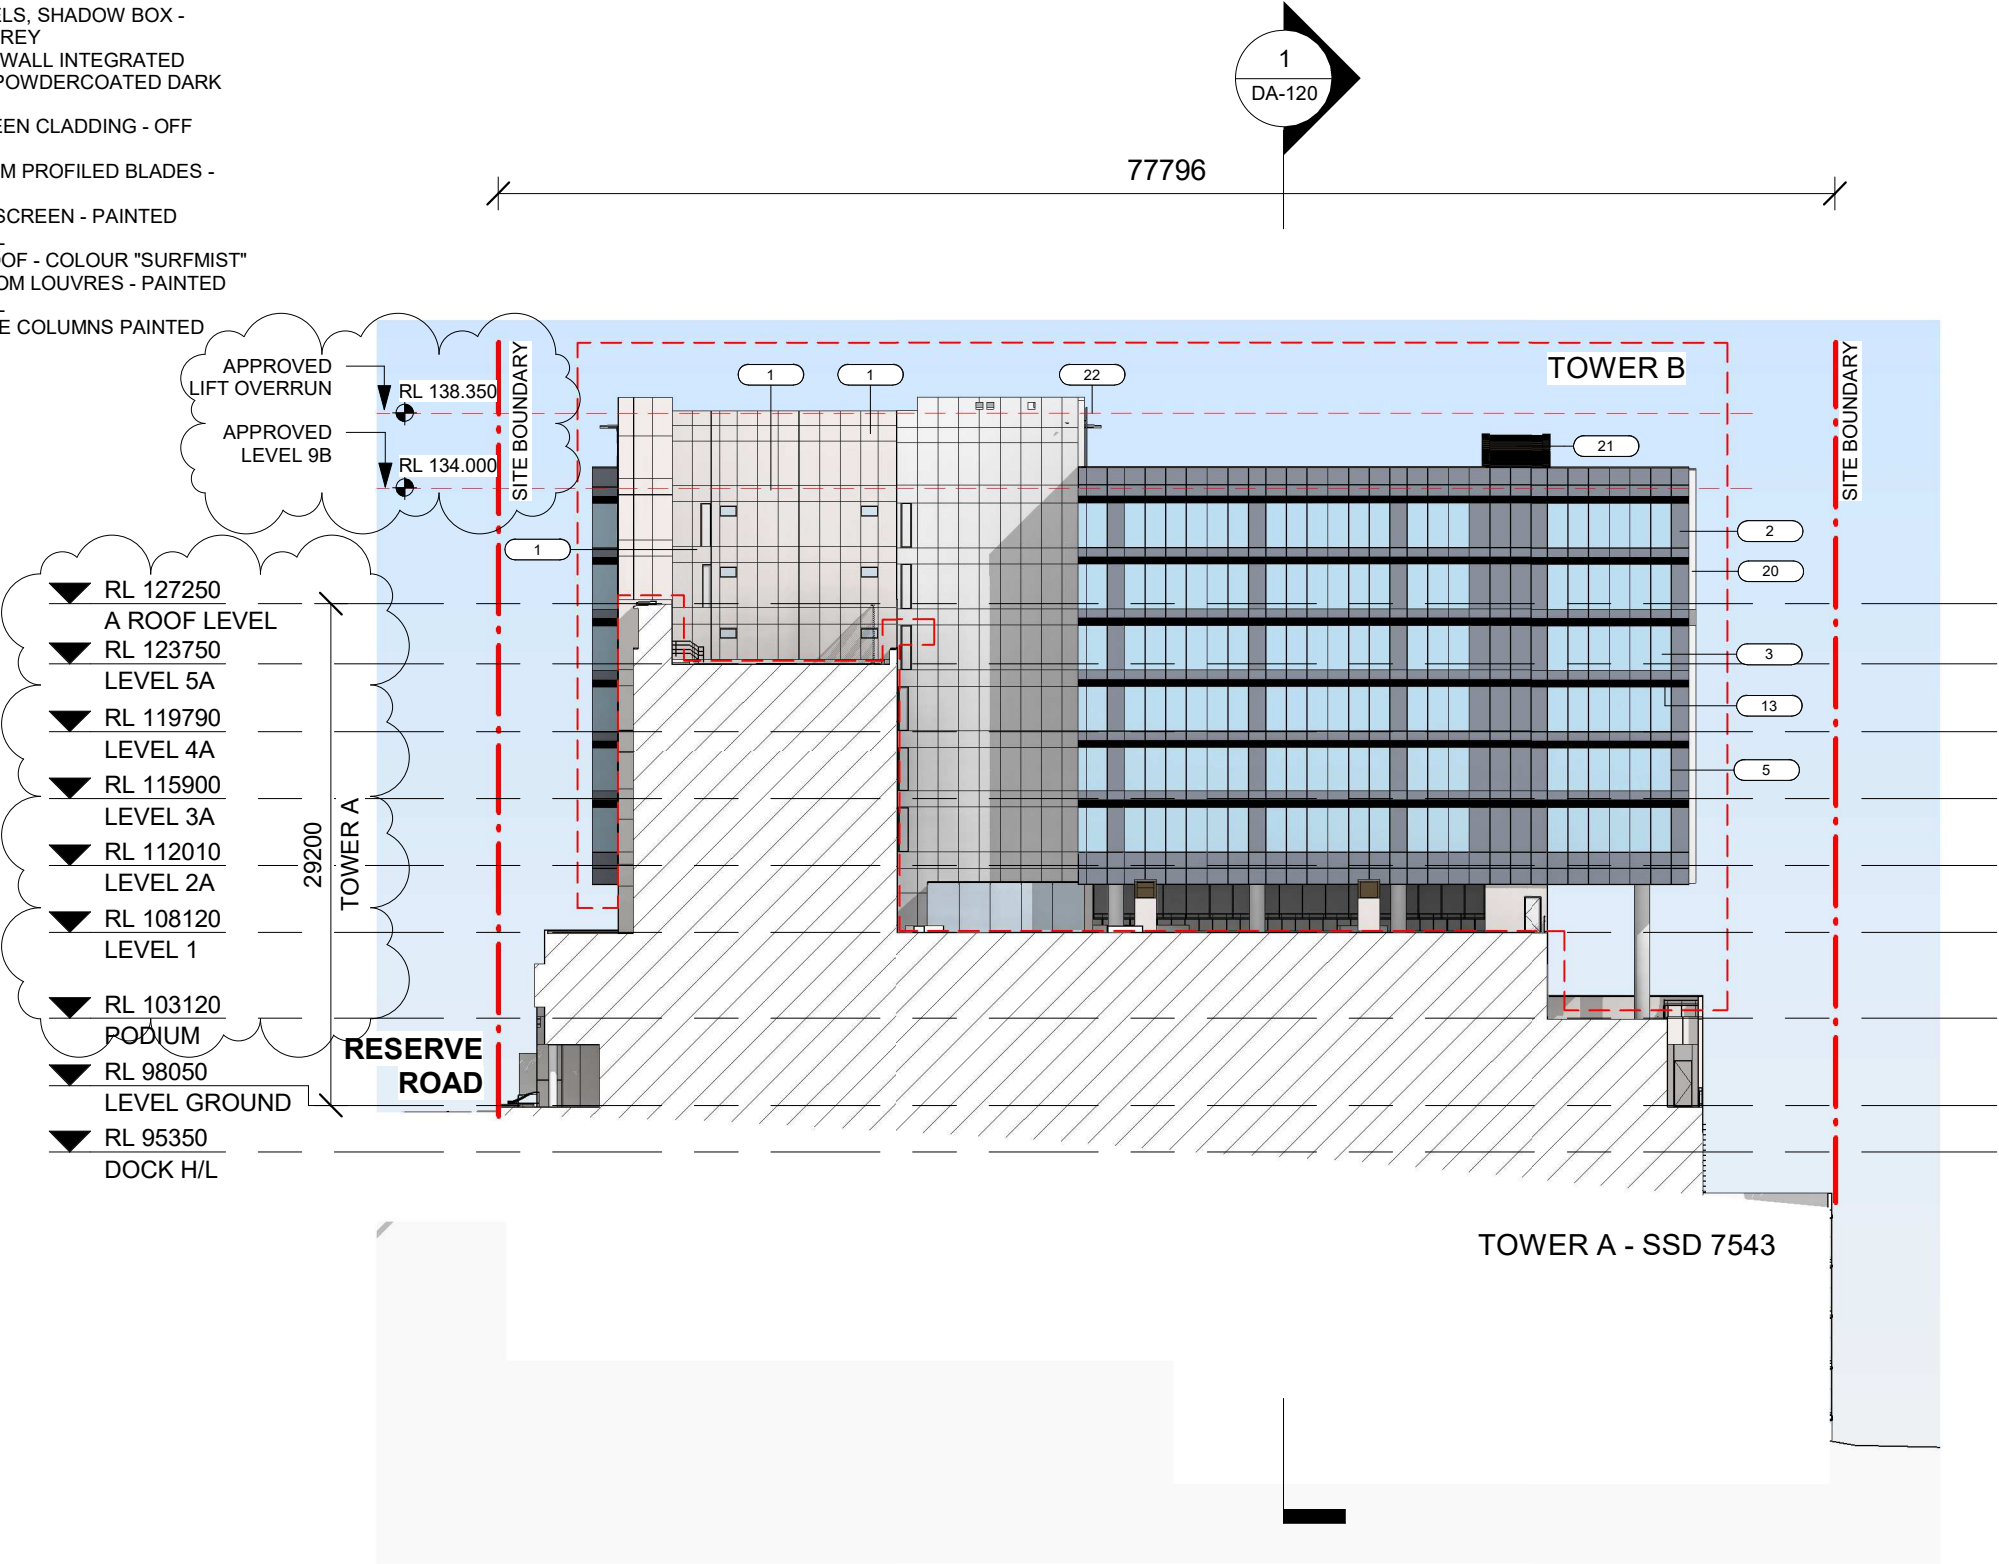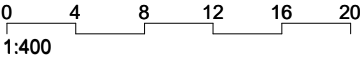

E	ISSUE FOR S4.55	01/03/19
D	ISSUE FOR S4.55	17/12/18
C	ISSUE FOR DA	22/12/17
B	ISSUE FOR DA	19/12/17
A	PRELIMINARY	24/11/17
REV		




Billard Leece Partnership Pty Ltd
Architects & Urban Planners
Studio 201, 50 Holt Street
Surry Hills 2010
NSW Australia
T +61 2 8096 4066

E info@blp.com.au
www.blp.com.au

CLIENT
DEXUS PROPERTY
GROUP




PROJECT
NORTH SHORE
HEALTH HUB

DESCRIPTION ELEVATION - SOUTH COURTYARD	
Project No	17005
Scale 1 : 400@A3	Date 14/11/2018
Drawn By SD	Checked By AM
Drawing No DA-115	Revision E

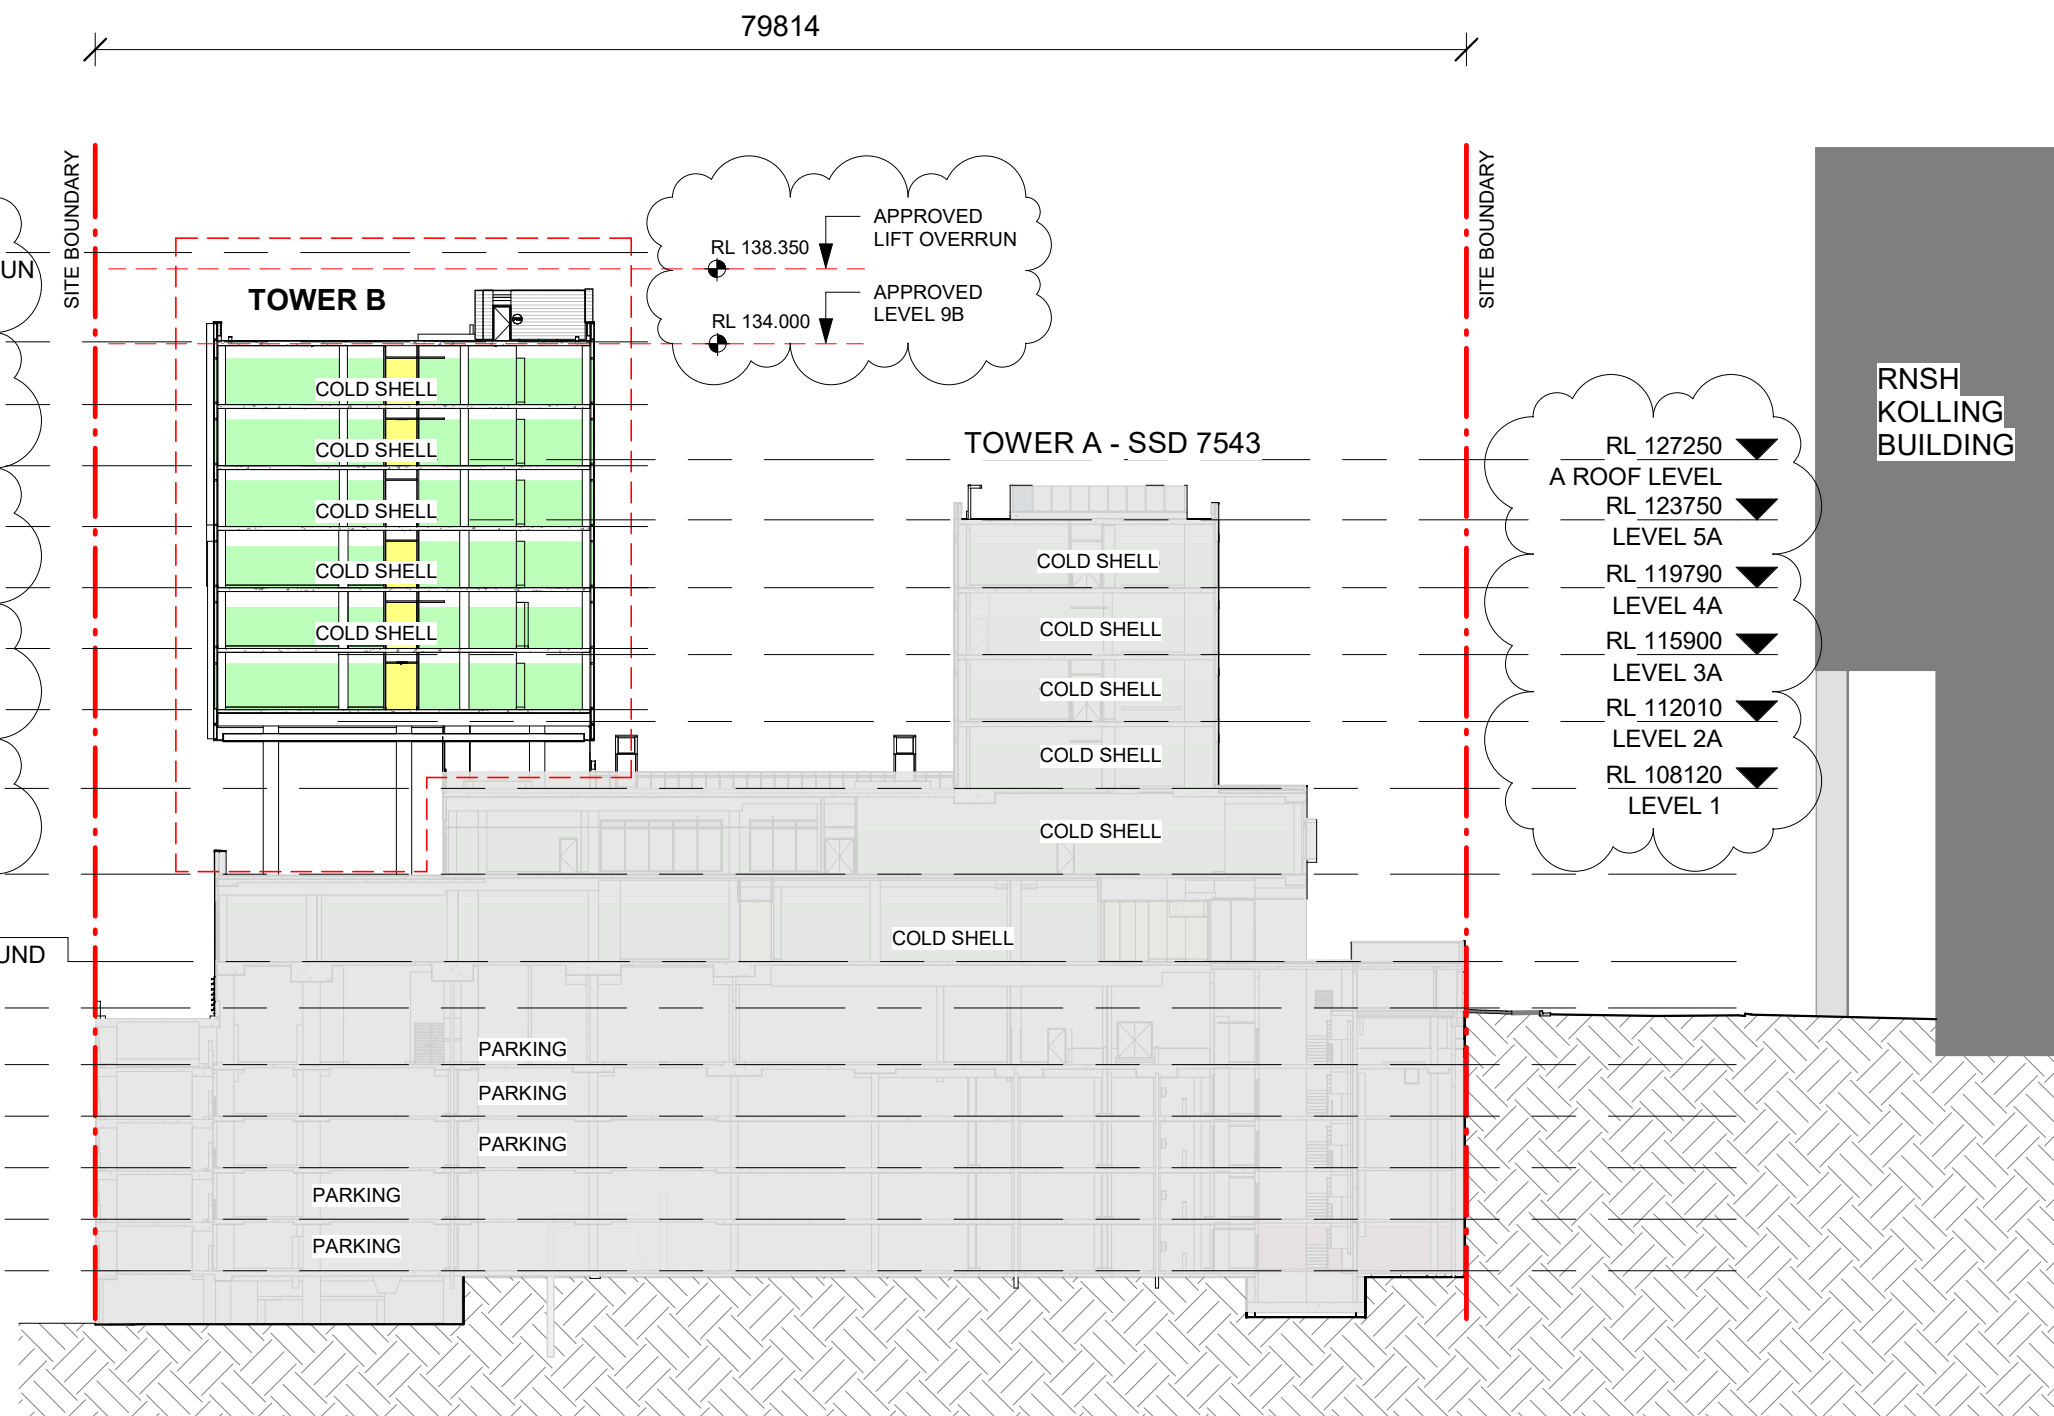

CLIENT
DEXUS PROPERTY
GROUP

Scale 1 : 400@A3	Date 14/11/2018
Drawn By SD	Checked By AM
Drawing No DA-120	Revision E

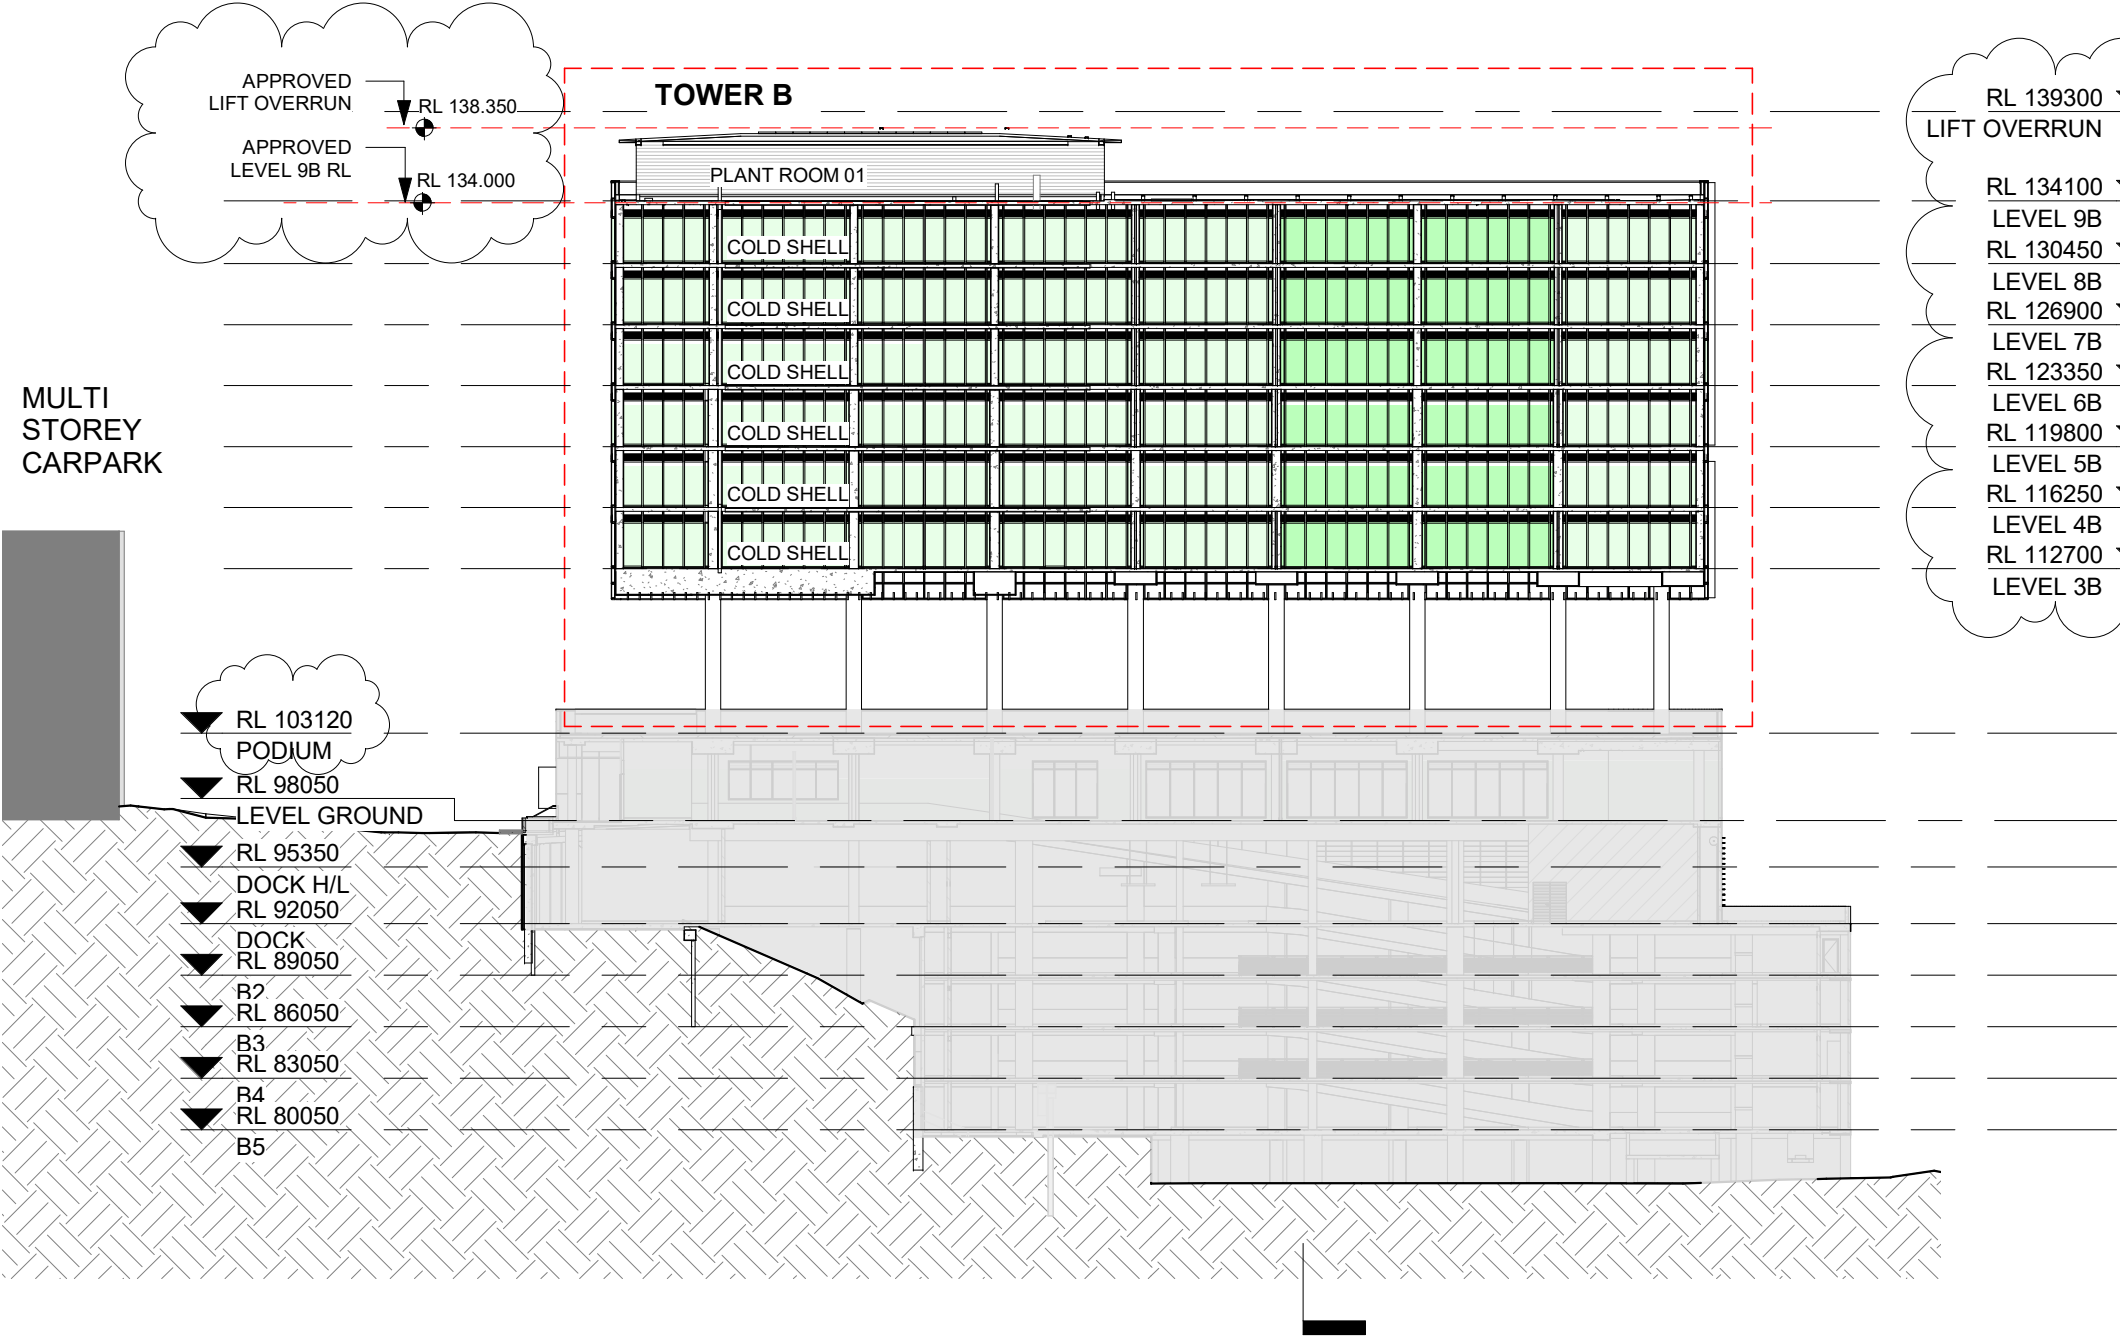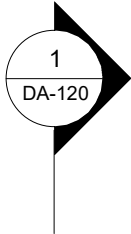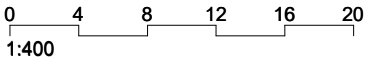

- RL 139300 ▼
LIFT OVERRUN
- RL 134100 ▼
LEVEL 9B
- RL 130450 ▼
LEVEL 8B
- RL 126900 ▼
LEVEL 7B
- RL 123350 ▼
LEVEL 6B
- RL 119800 ▼
LEVEL 5B
- RL 116250 ▼
LEVEL 4B
- RL 112700 ▼
LEVEL 3B

- APPROVED LIFT OVERRUN ▼
RL 138.350
- APPROVED LEVEL 9B RL ▼
RL 134.000

- RL 103120 ▼
PODIUM
- RL 98050 ▼
LEVEL GROUND
- RL 95350 ▼
DOCK H/L
- RL 92050 ▼
DOCK
- RL 89050 ▼
B2
- RL 86050 ▼
B3
- RL 83050 ▼
B4
- RL 80050 ▼
B5

E	ISSUE FOR S4.55	01/03/19
D	ISSUE FOR S4.55	17/12/18
C	ISSUE FOR DA	22/12/17
B	ISSUE FOR DA	19/12/17
A	PRELIMINARY	24/11/17
REV		



Billard Leece Partnership Pty Ltd
Architects & Urban Planners
Studio 201, 50 Holt Street
Surry Hills 2010
NSW Australia
T +61 2 8096 4066

E info@blp.com.au
www.blp.com.au

CLIENT
DEXUS PROPERTY
GROUP

PROJECT
NORTH SHORE
HEALTH HUB

DESCRIPTION
SECTION 2

Project No	17005
Scale	Date
1 : 400@A3	14/11/2018
Drawn By	Checked By
SD	AM
Drawing No	Revision
DA-121	E