


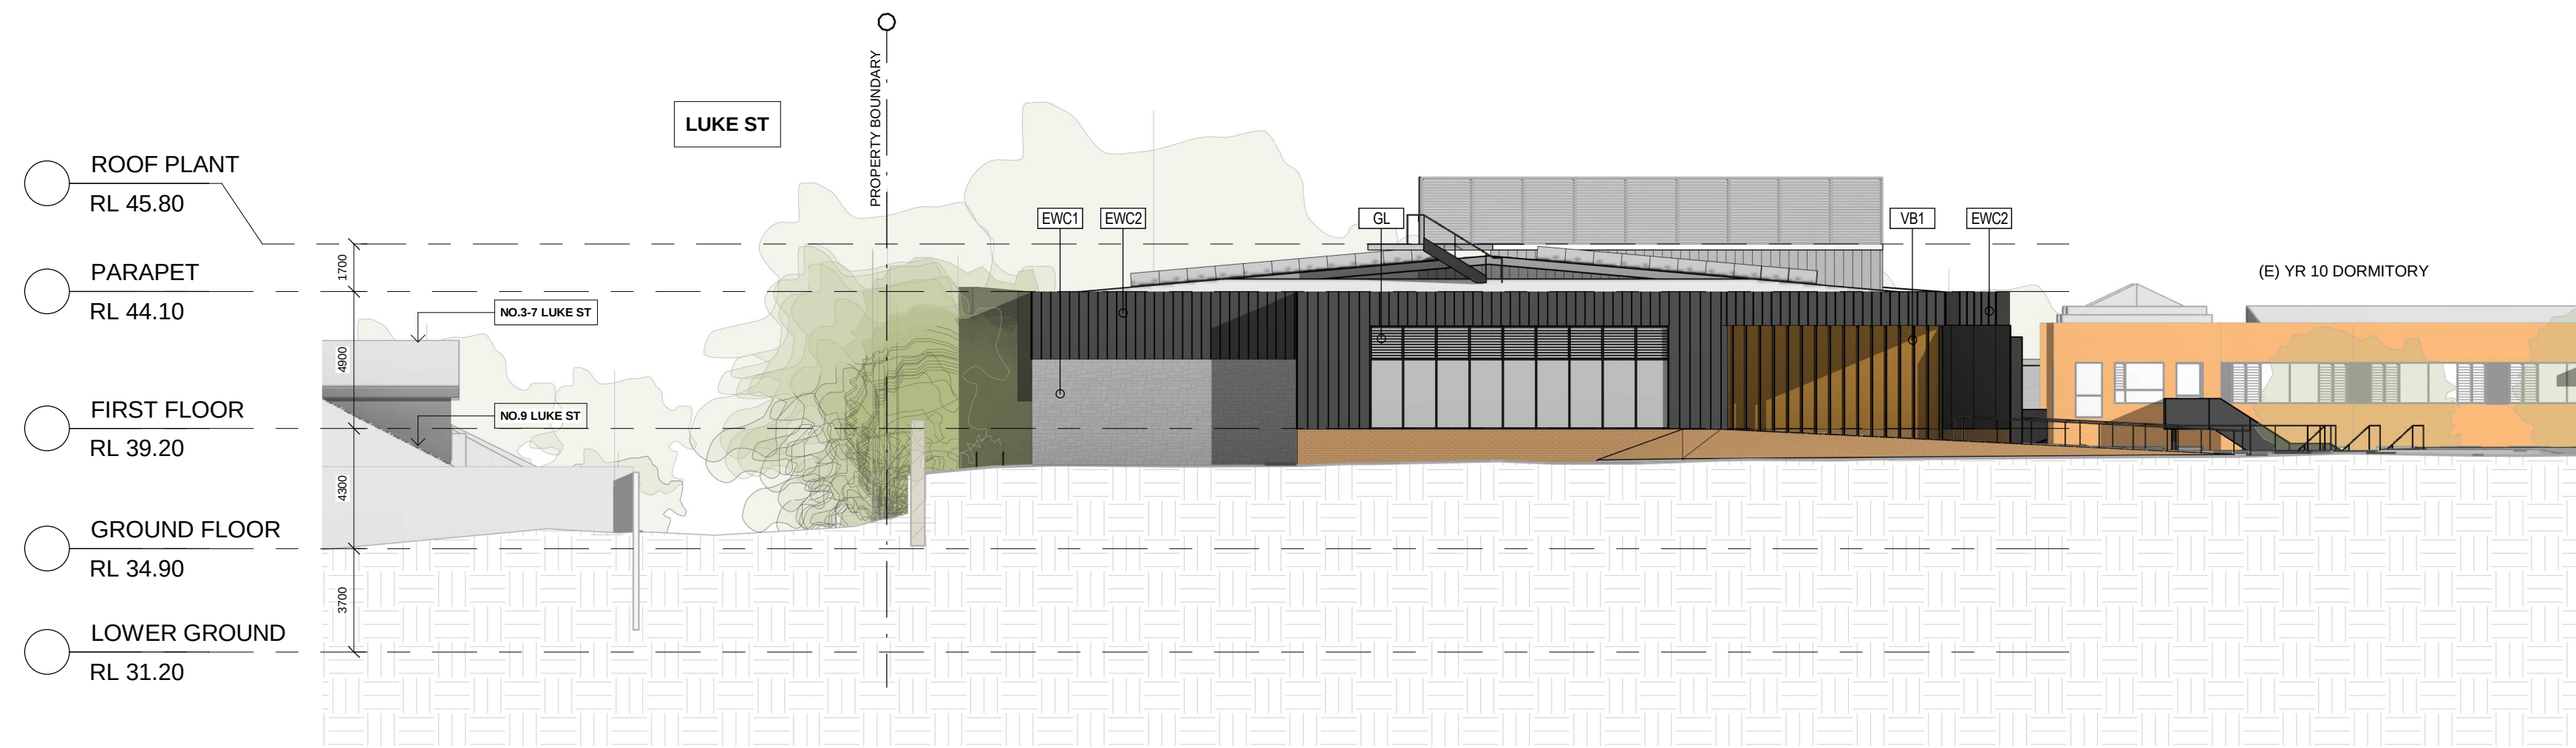


1 PROPOSED NORTH ELEVATION
1 : 200




2 PROPOSED SOUTH ELEVATION
(GLADESVILLE ROAD)
1 : 200




3 PROPOSED WEST ELEVATION
1 : 200

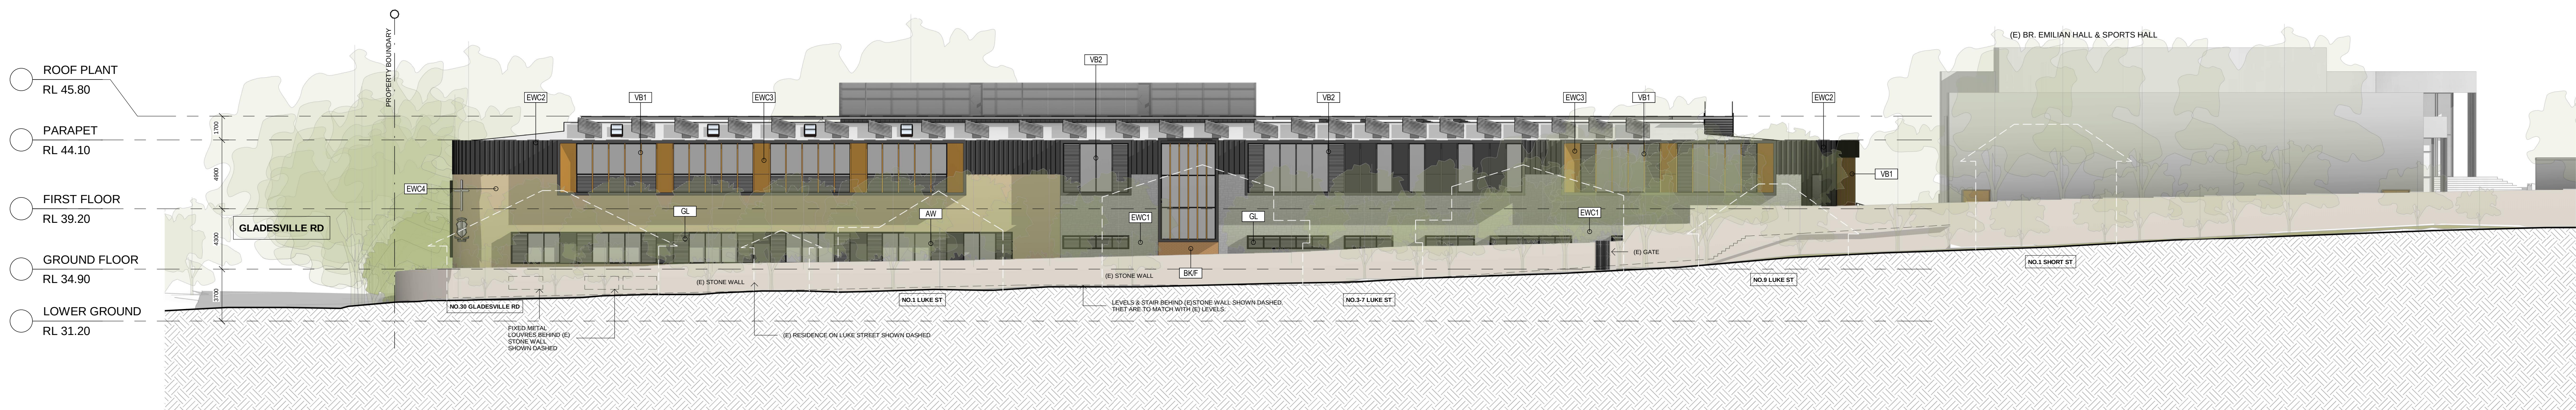

4 PROPOSED EAST ELEVATION
(LUKE STREET)
1 : 200

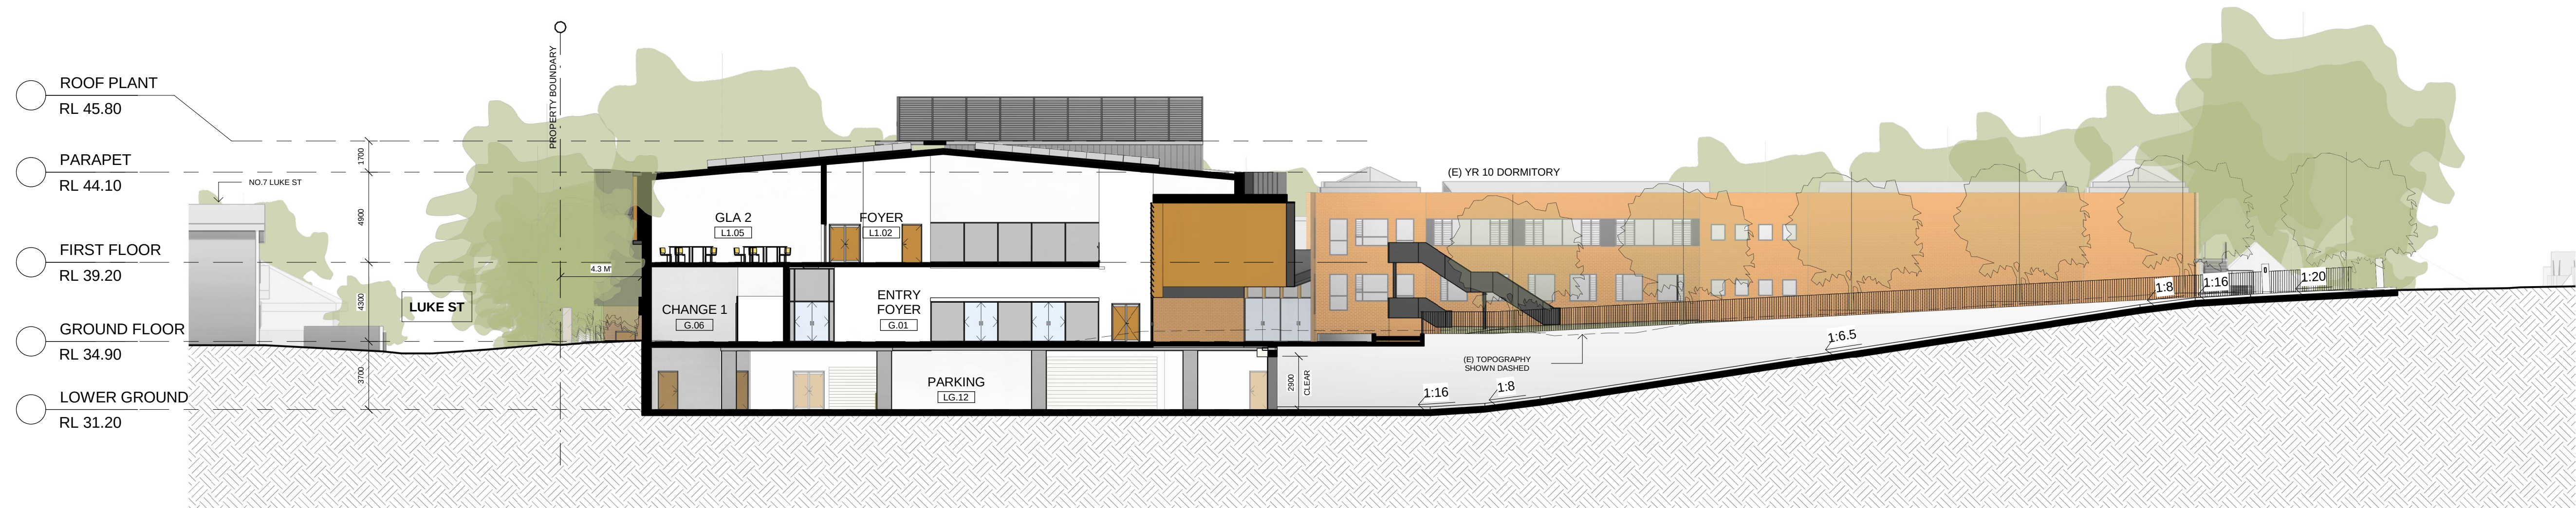


A SECTION A
2101 1:200

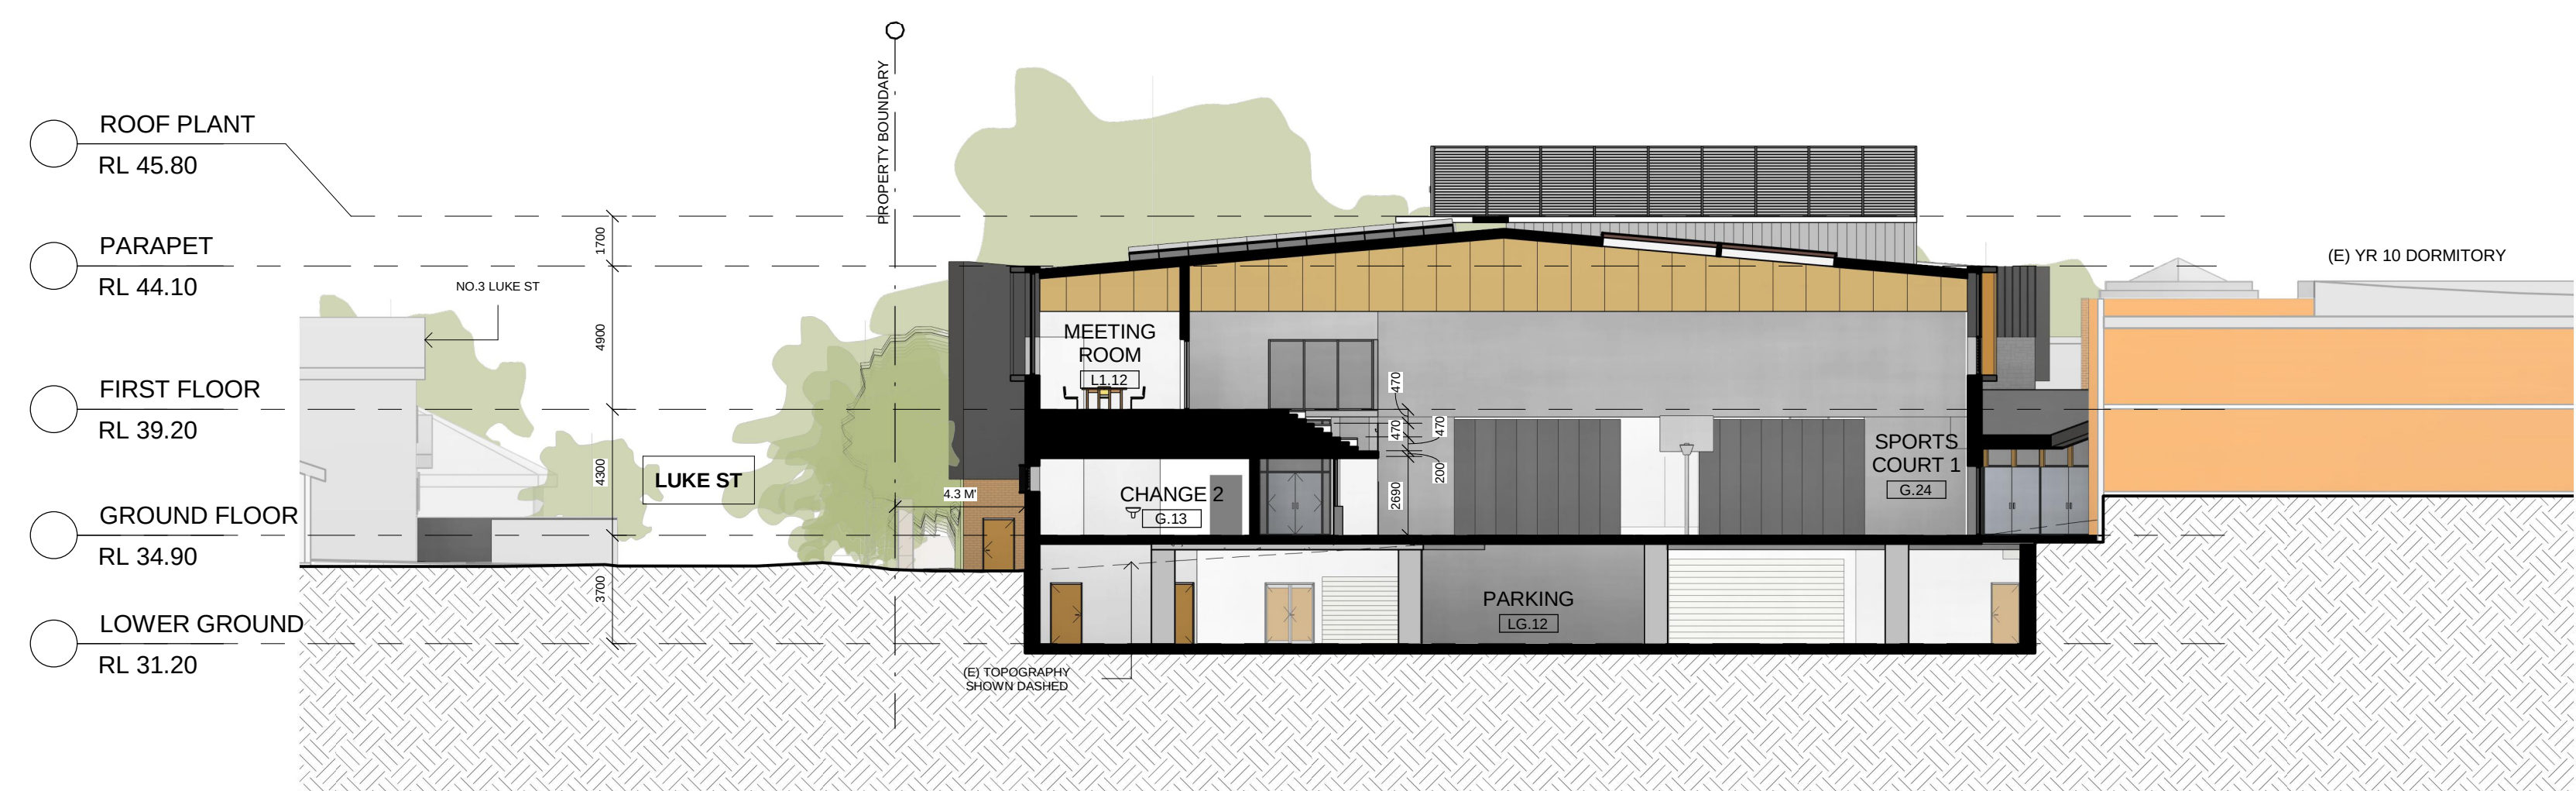

B SECTION B
2101 1:200



C SECTION C
2101 1:200

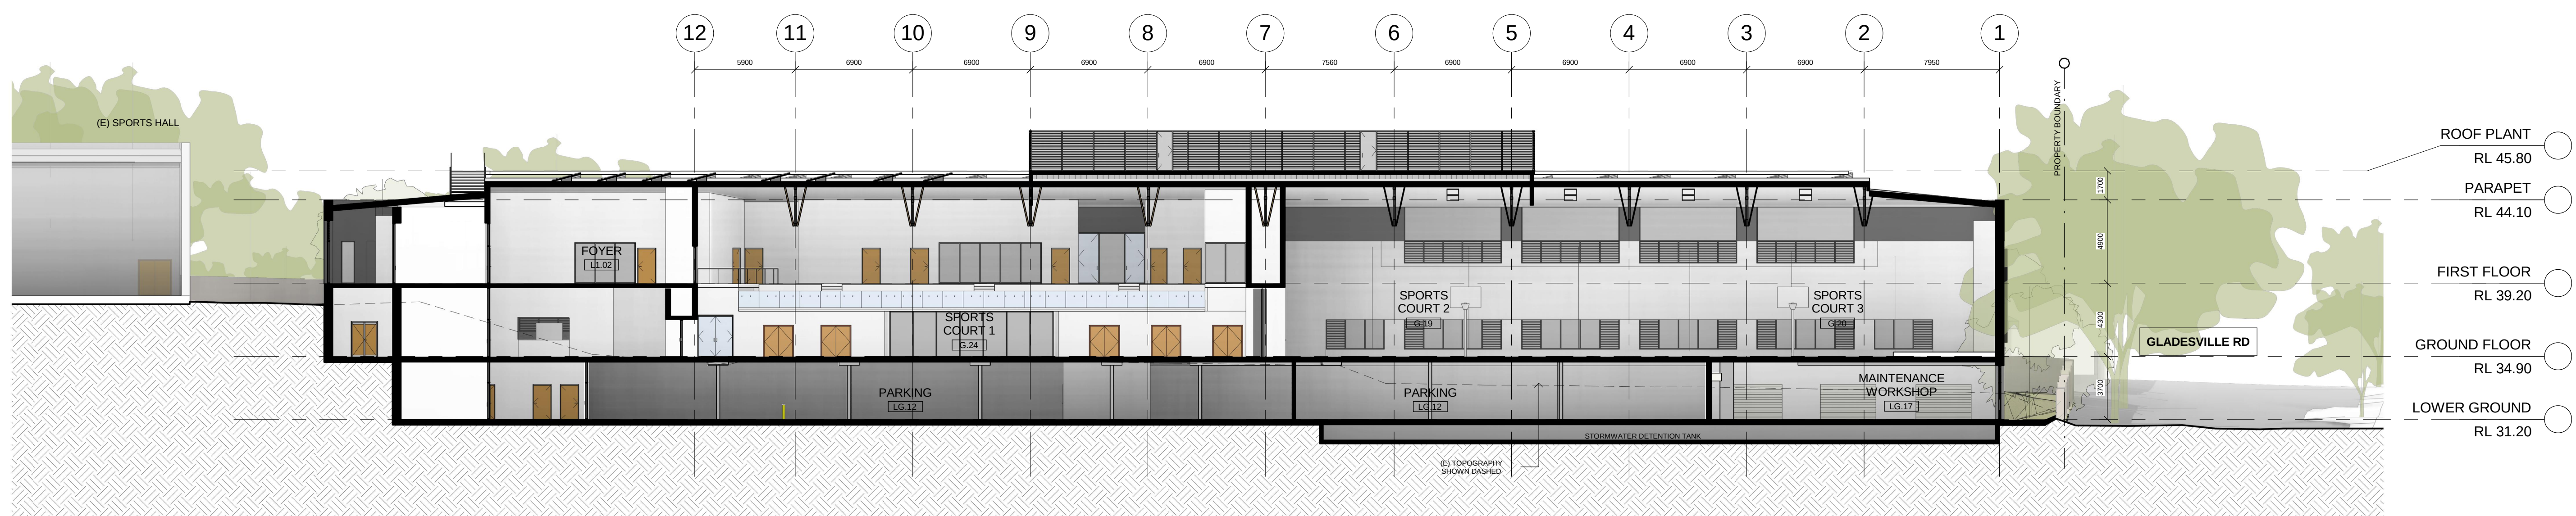

D SECTION D
2101 1:200

NOT FOR CONSTRUCTION