


BOWRAL DISTRICT HOSPITAL REDEVELOPMENT

MAIN WORKS

enstruct

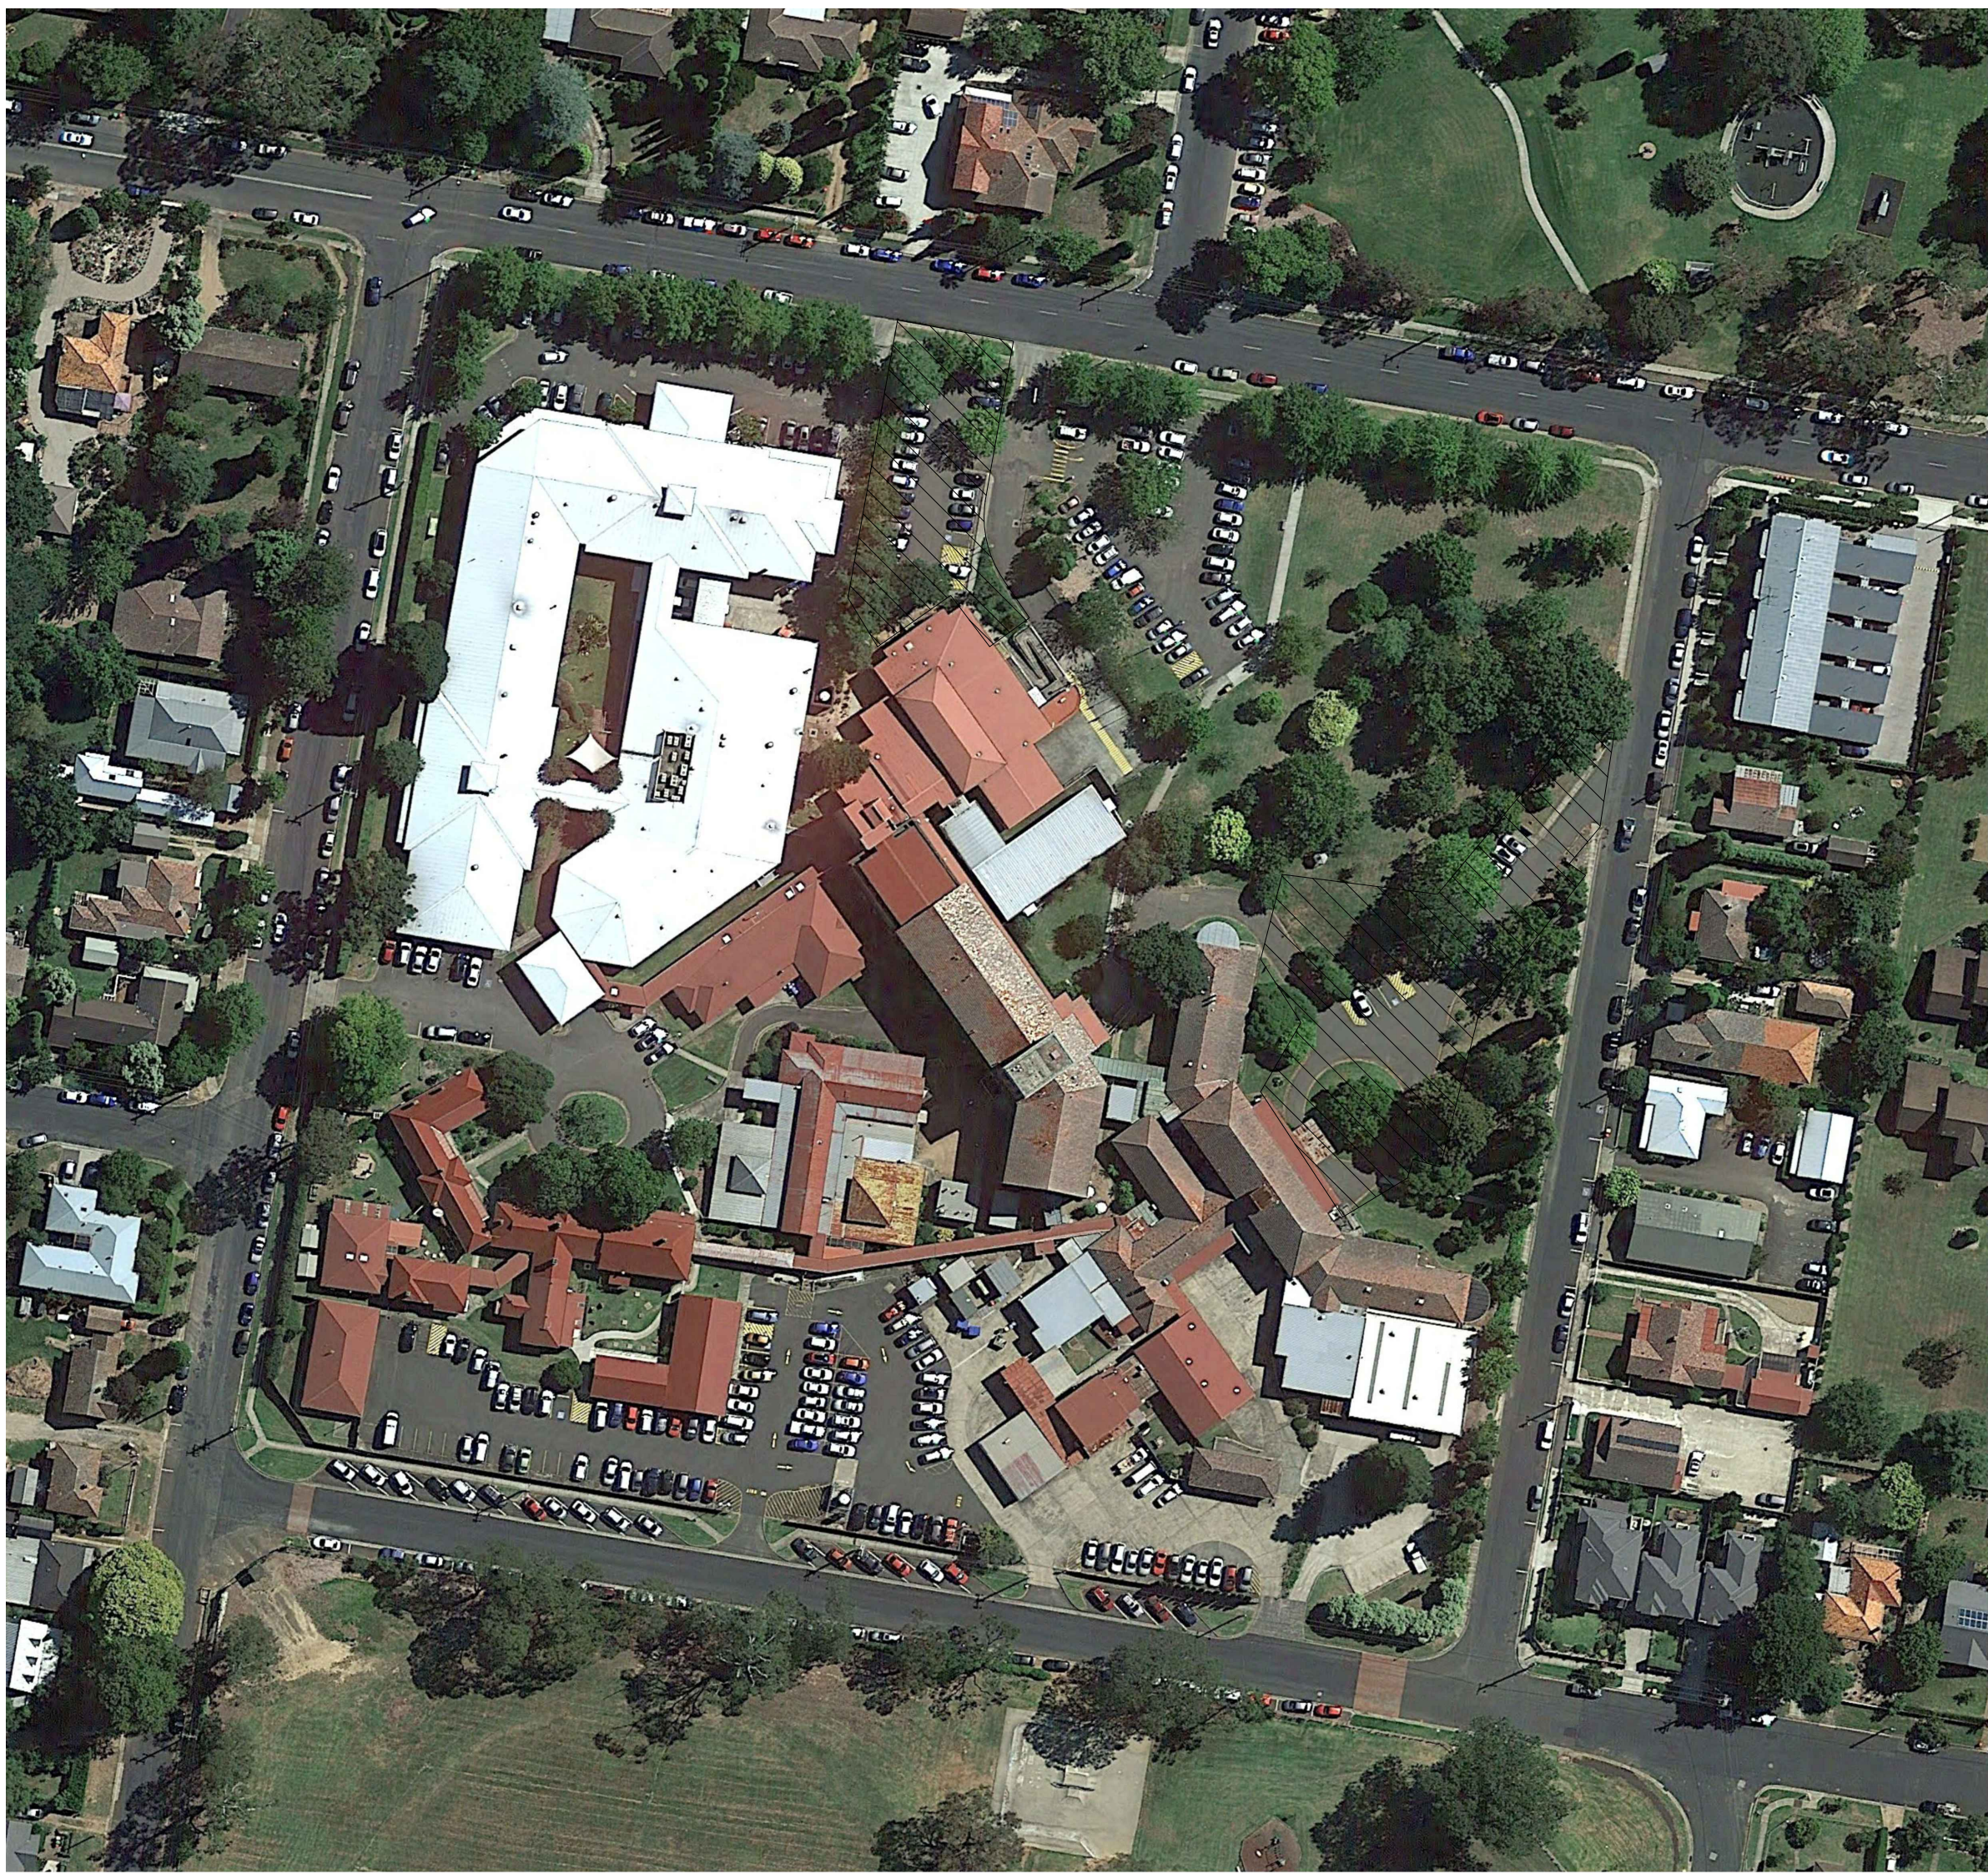

CIVIL ENGINEERING DRAWING LIST:

BOW-ENS-CV-DWG-1000-01	COVER SHEET - DRAWING LIST
BOW-ENS-CV-DWG-1200-03	SITE WORKS & STORMWATER MANAGEMENT PLAN
BOW-ENS-CV-DWG-1400-01	SEDIMENT AND EROSION CONTROL PLAN - SHEET 1
BOW-ENS-CV-DWG-1450-01	SEDIMENT AND EROSION CONTROL DETAILS

