




CLIENT

ARCHITECT



97-103 BOWRAL ST., BOWRAL NSW 2576 19-10-18



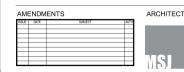



PROJECT MANAGER

PROJECT

BOWRAL NSW 2576

**BOWRAL & DISTRICT HOSPITAL REDEVELOPMENT** 97-103 BOWRAL ST.,


130443-MSJ-AR-DWG-MW80001


DRAWING NAME

LEVEL 1 ARTWORK TRACKING PLAN

DRAWING NUMBER

1 0m 2m 4m 6m 8m

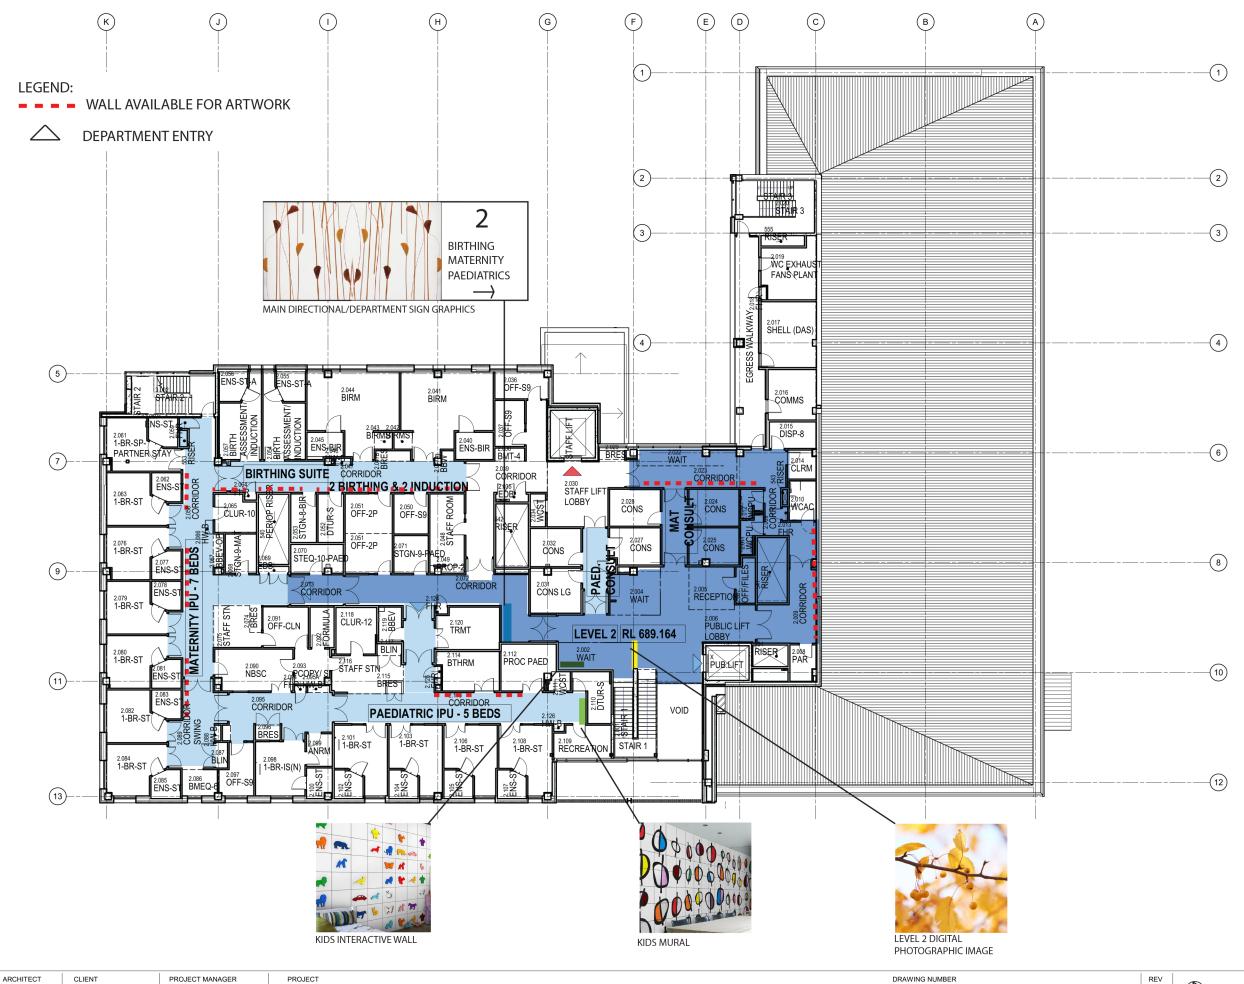

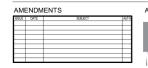









DRAWING NUMBER 130443-MSJ-AR-DWG-MW80002 DRAWING NAME LEVEL 2 ARTWORK TRACKING PLAN 0m 2m SCALE 1:100 @ B1