


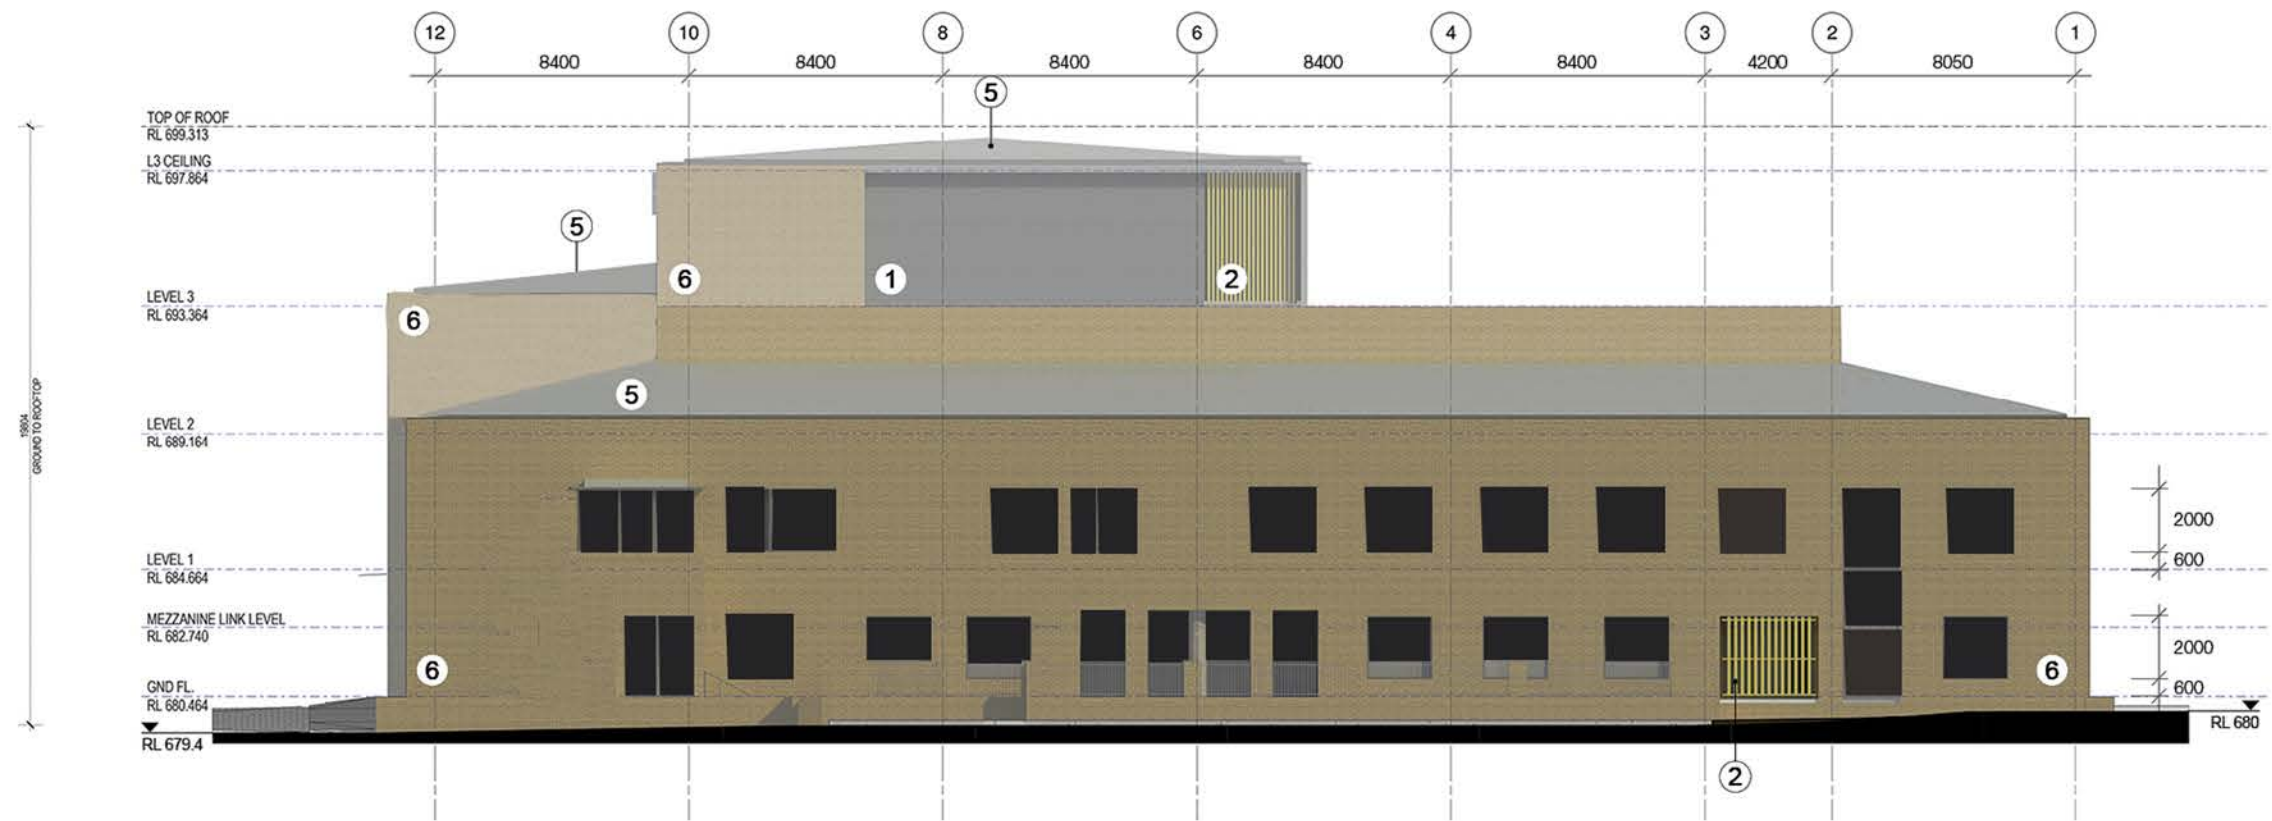

1		Aluminium Louvres Powdercoat finish to match Colorbond Colour: Woodland Grey	4		FC Cladding Blue board cladding with polymer render finish with integral acrylic colour equal to Rockcote	7		Metal Cladding Type 2 Aluminium Fire Rated Material. Colour: Equal to Alpolic M7817 Light Mid Bronze
2		Timber Look-alike Screen Innowood sections in 'Spotted Gum' colour, sanded finish	5		Roof & Gutters Lysaght Klip-Lok 700 profile roof deck 0.48 BMT. Colorbond Colour: 'Woodland Grey'	8		Zinc Metal Cladding
3		Metal Cladding Type 1 Aluminium Fire Rated Material. Colour: Equal to Colorbond 'Galactic' Metallic	6		Masonry Walls CSR/PGH Dry Pressed Extruded 'Copper Glow'	9		Steel Column & Lintels