




01 P1 & P2 Concrete
90005 1:10

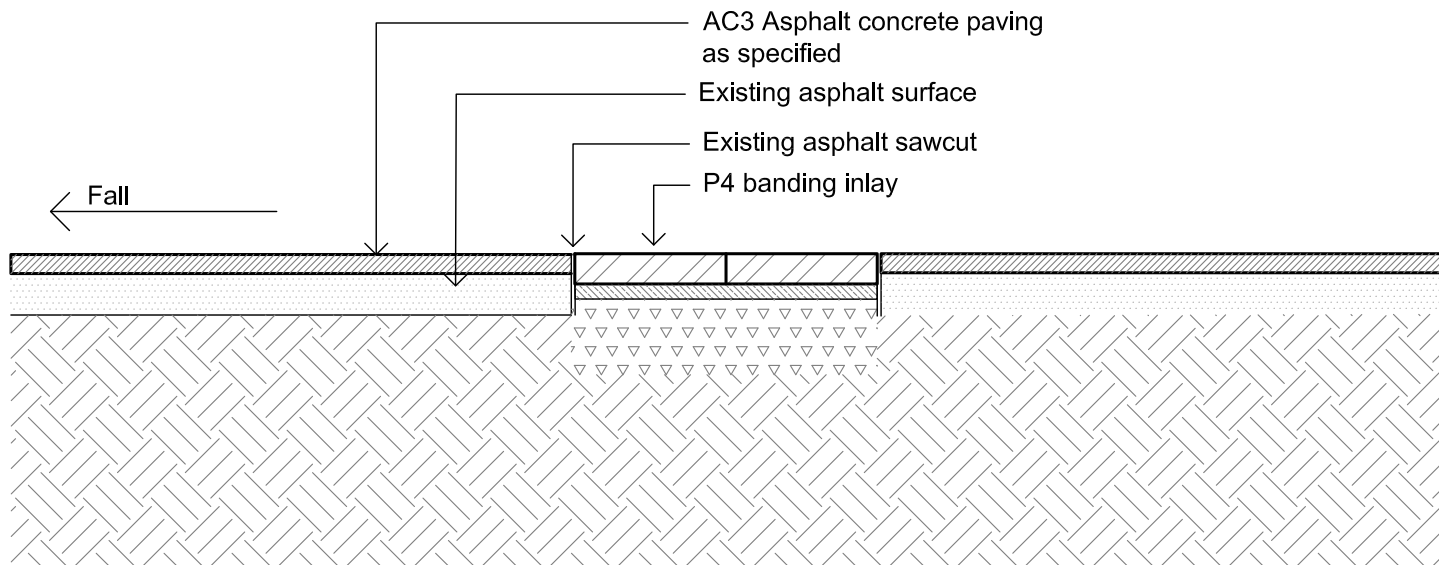


02 P3 & P4 Asphalt and Banding
90005 1:10

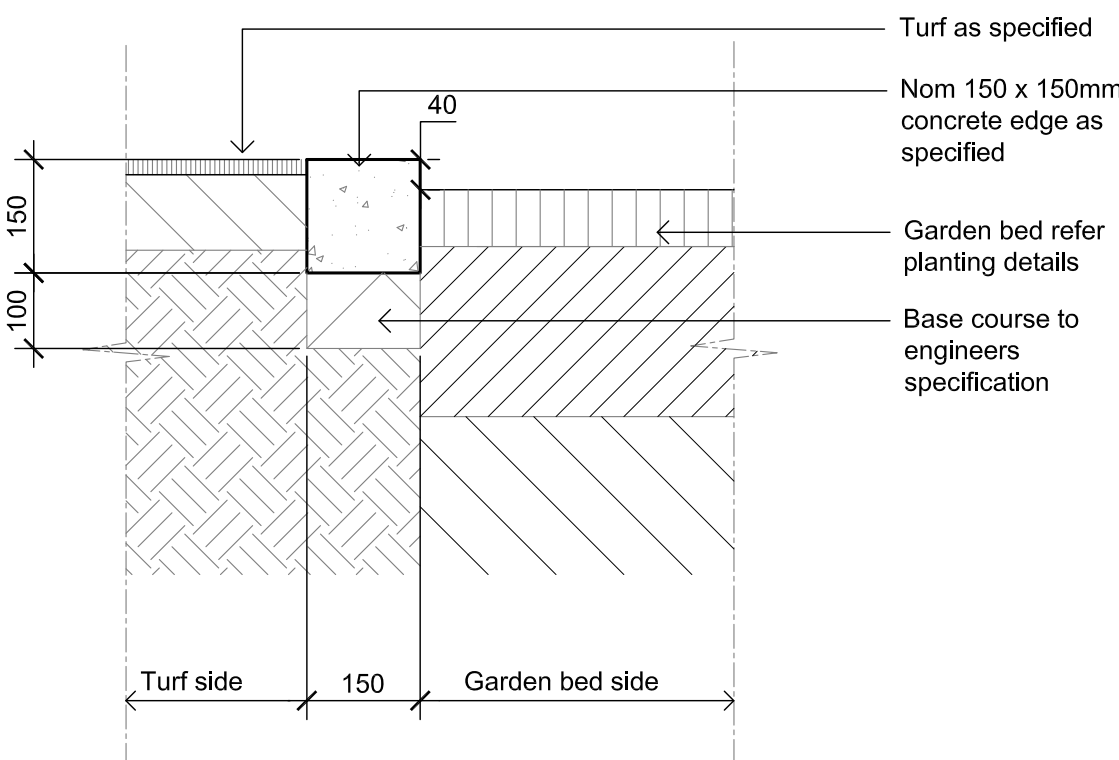


03 CE Typical Concrete Edge
90005 1:10

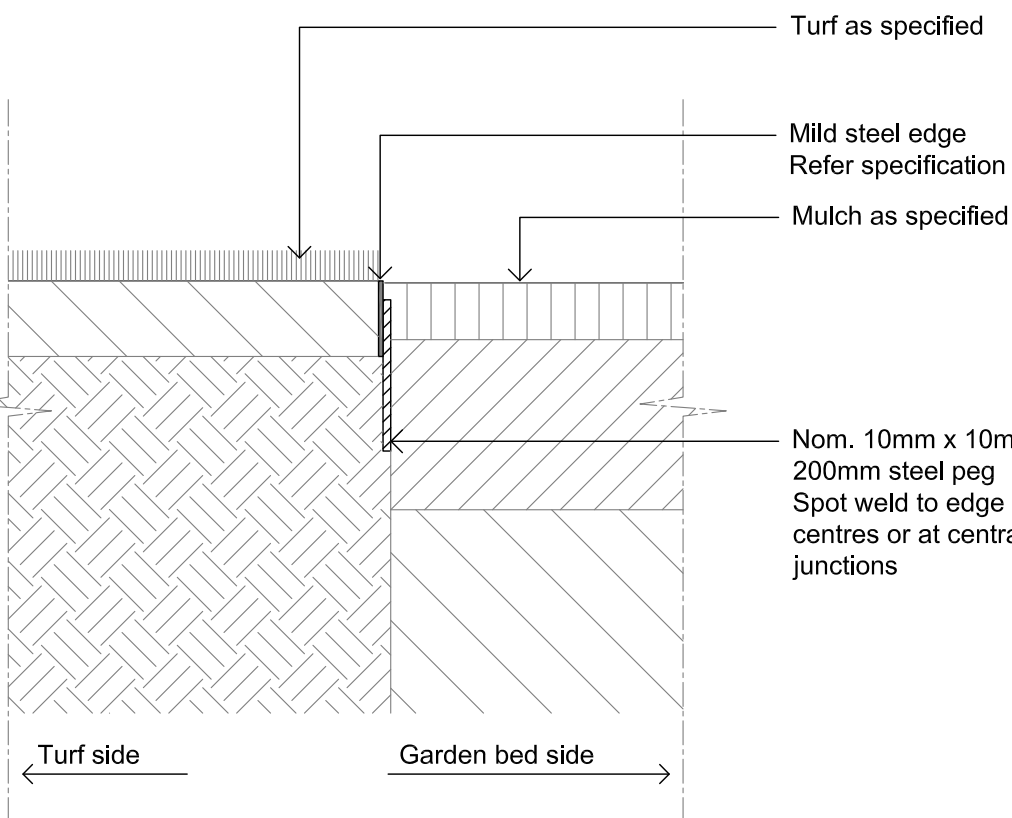


04 SE Typical Mild Steel Edge
90005 1:10

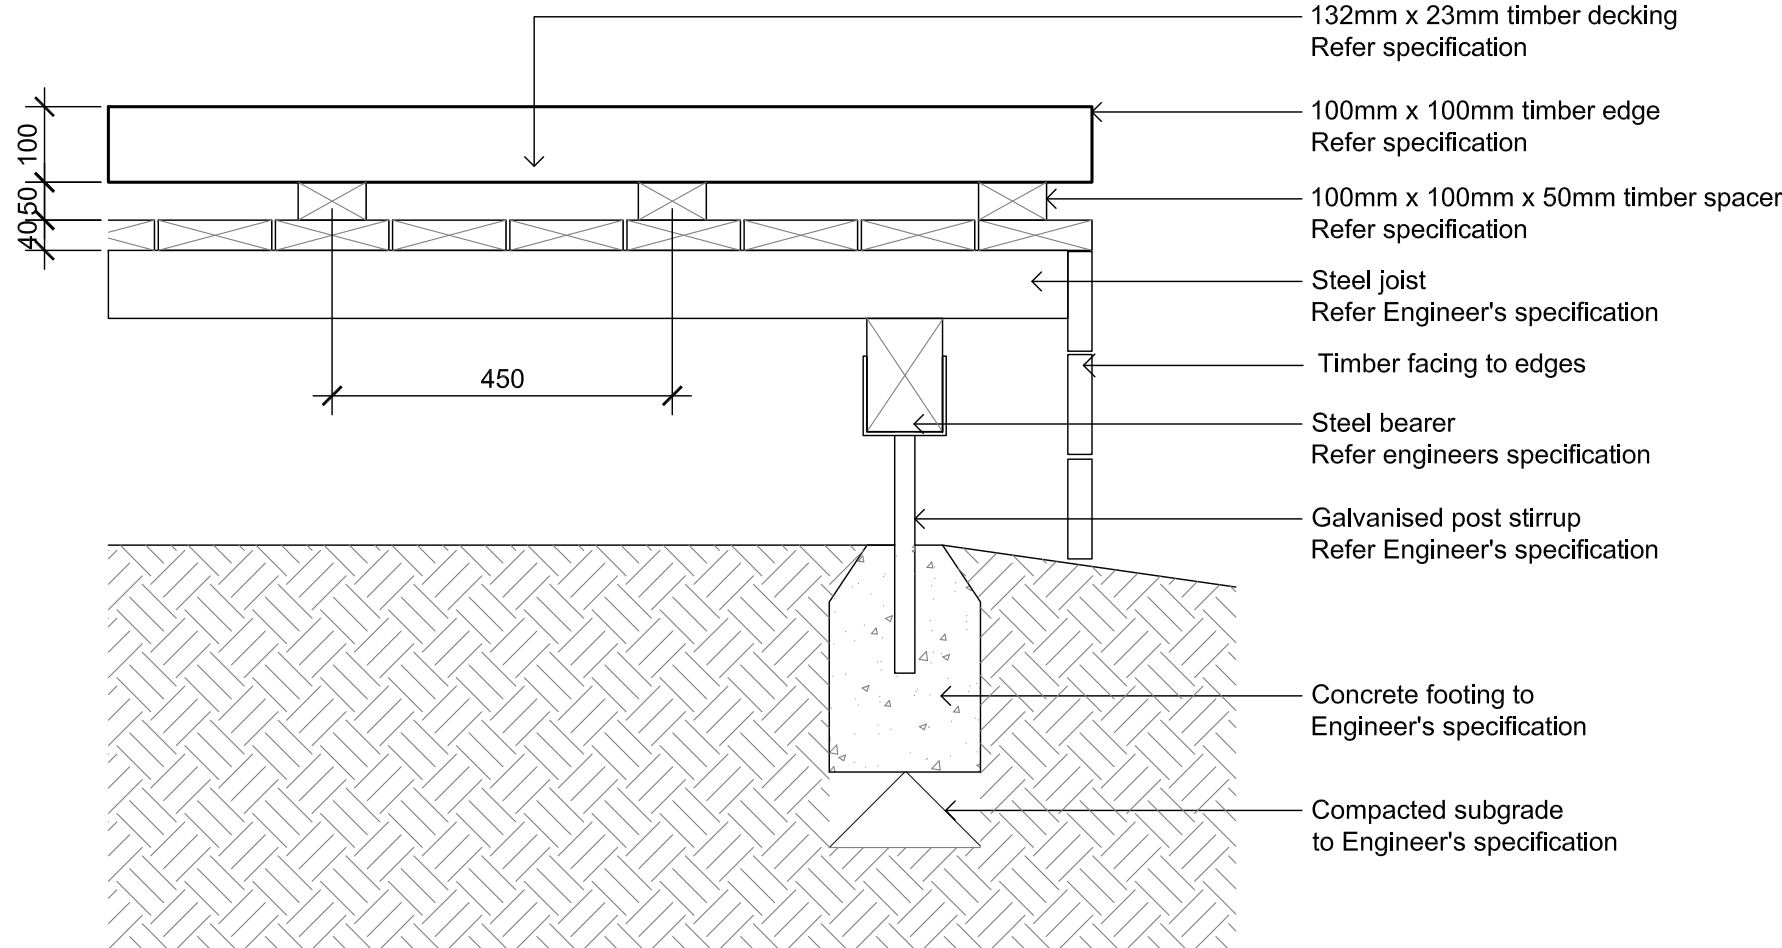


05 Raised Timber Deck
90005 1:10

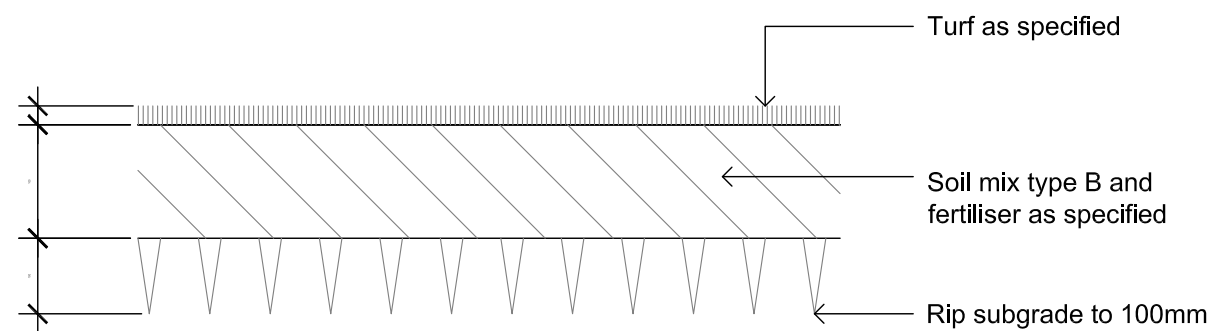



06 Turf on Grade
90005 1:10

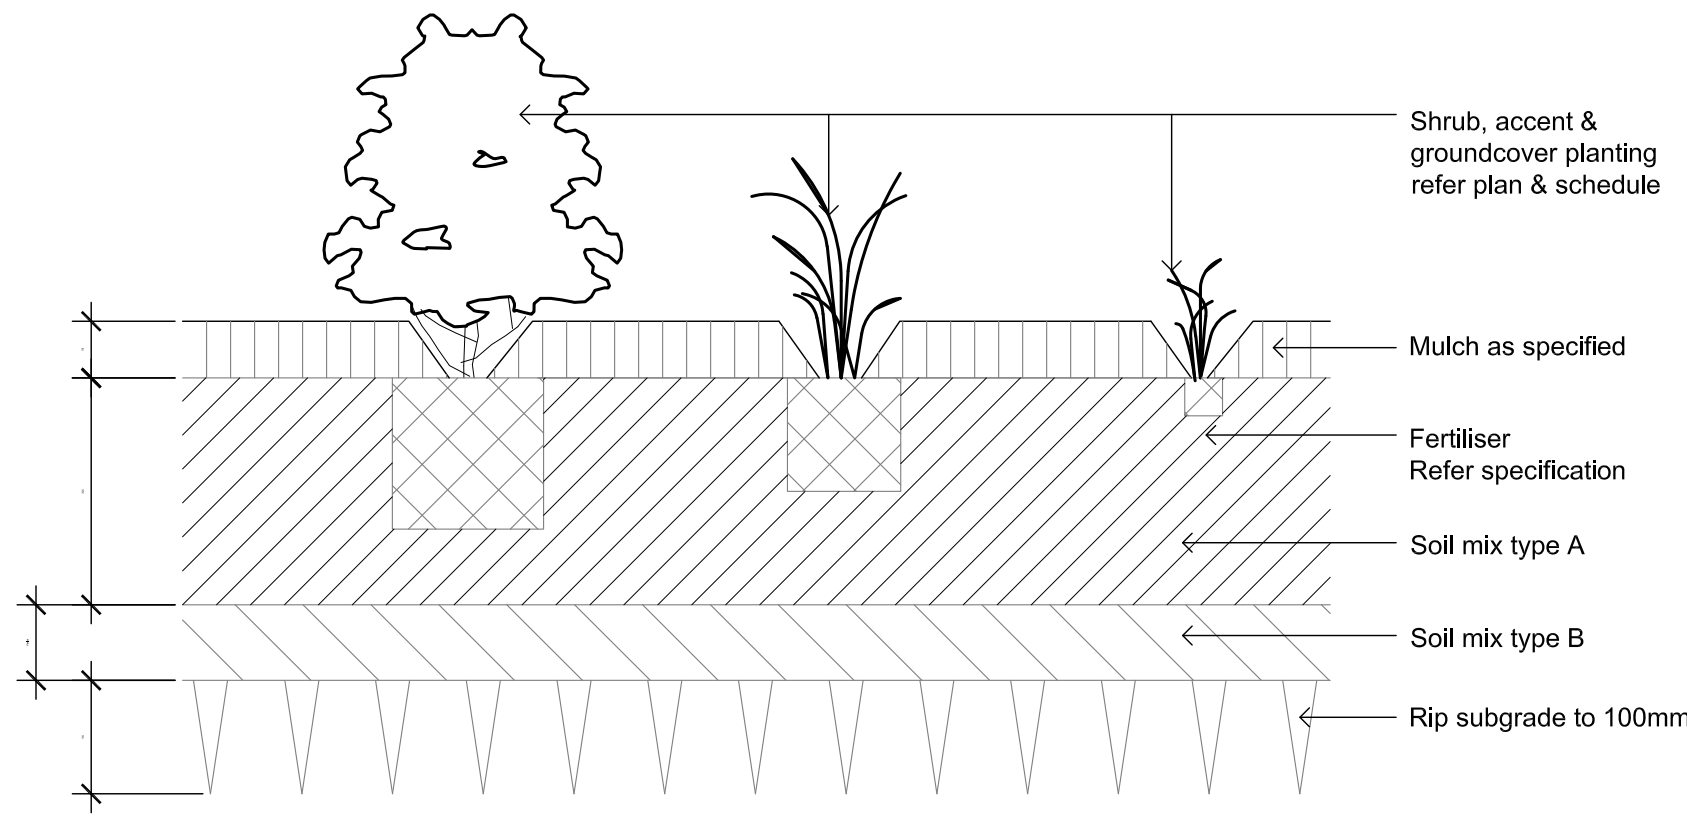

07 Detail Shrub, Accent and Groundcover Planting on Grade
90005 1:10

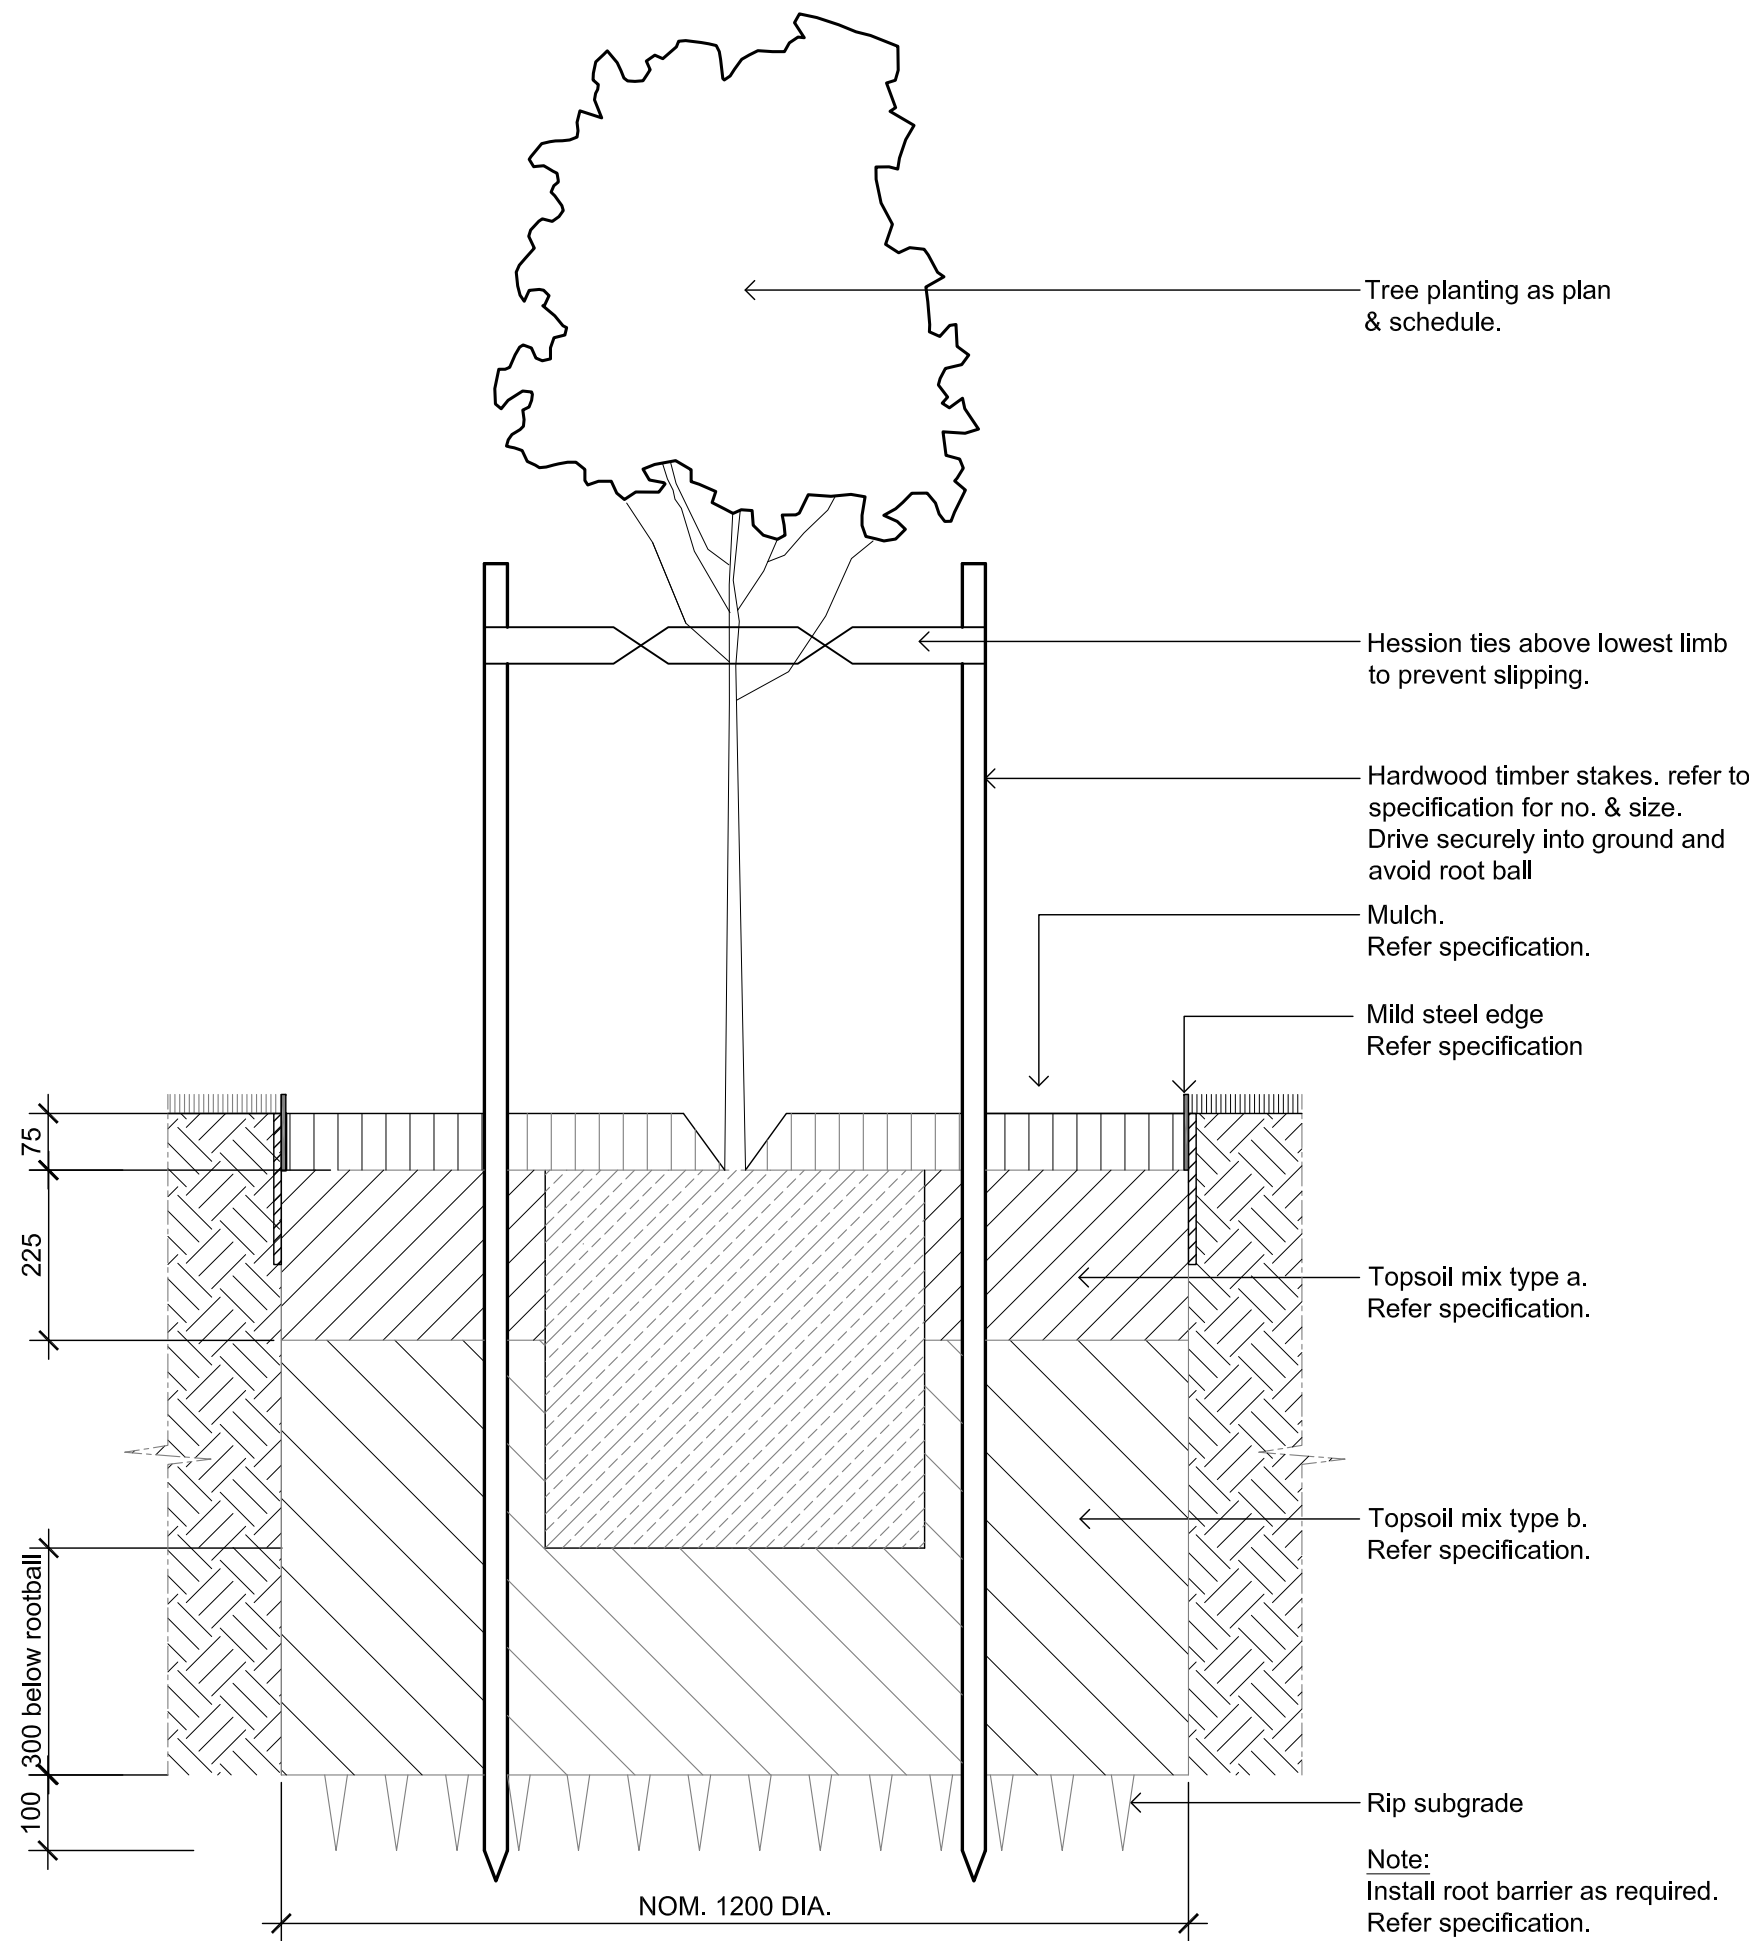

08 Detail 75-200L Tree Planting on Grade
90005 1:10

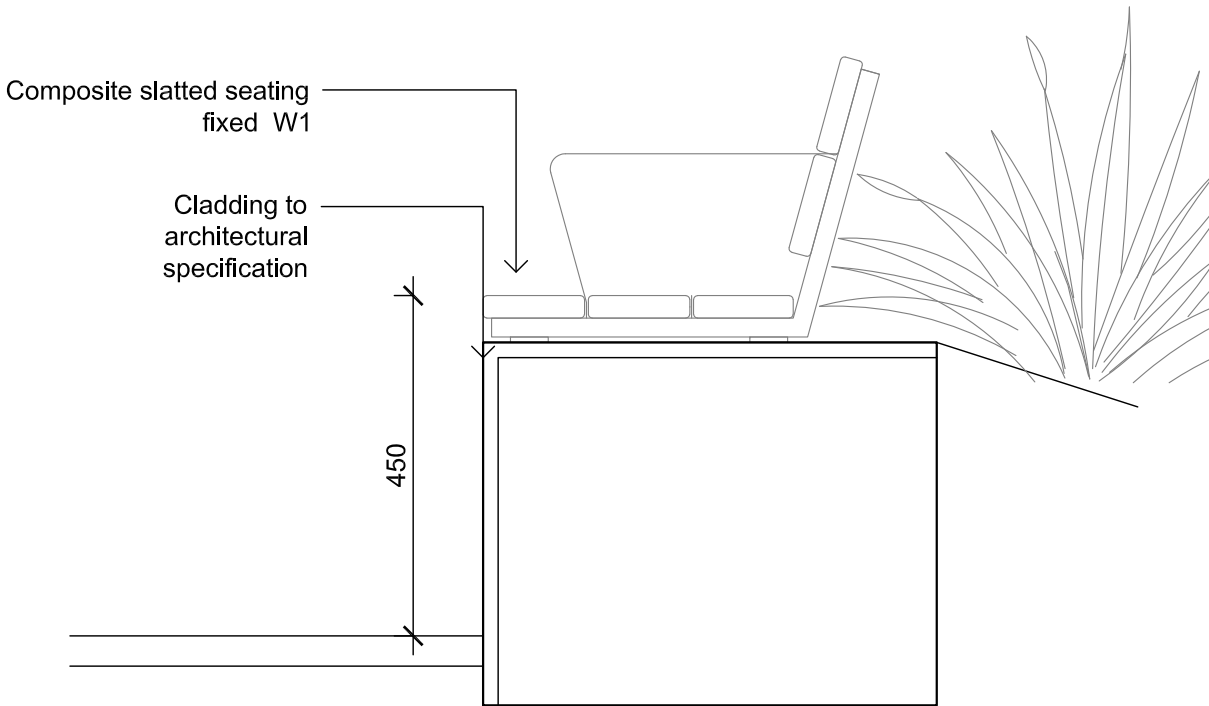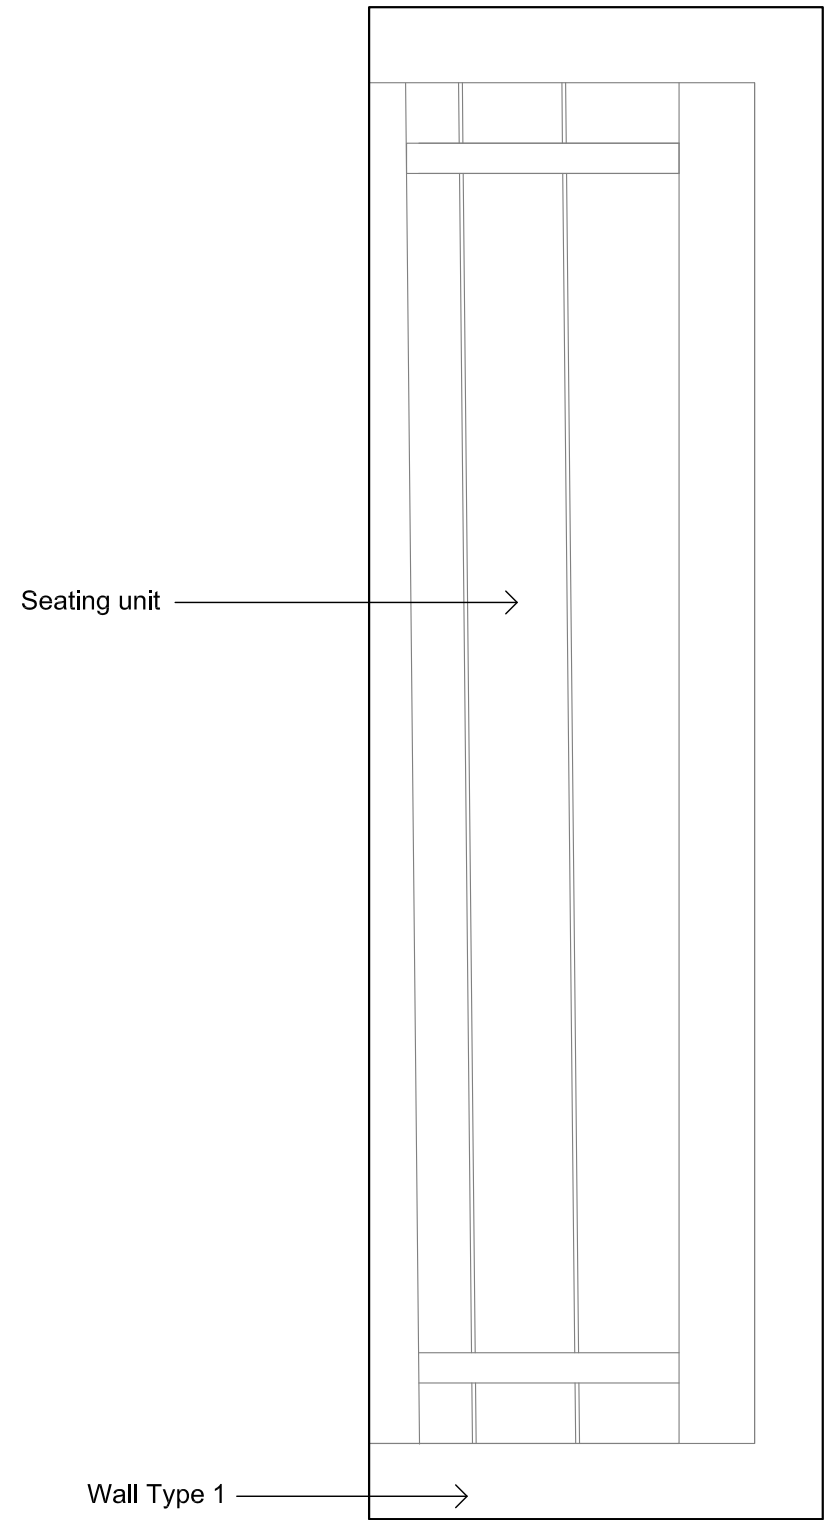

09 Bench Seat
90005 1:10

Plant Schedule

Symbol	Botanic Name	Common Name	Mature Size (h x w)	Pot Size	Spacing	Quantity
Trees						
Ap	<i>Acer palmatum</i>	Japanese Maple	4 x 4	200L	As Shown	1
Tl	<i>Tristanopsis laurina</i>	Water Gum	7 x 6	200L	As Shown	1
Pu	<i>Pyrus ussuriensis</i>	Manchurian Pear	9 x 7	200L	As Shown	1
Shrubs						
Asm	<i>Acmena smithii minor</i>	Lily Pilly	2 x 2	300mm	As Shown	43
Am	<i>Acanthus mollis</i>	Oyster Plant	1 x 1	300mm	As Shown	113
ABR	<i>Anigozanthos Big Red</i>	Kangaroo Paw	1 x 1	300mm	As Shown	26
CE	<i>Callistemon 'Endeavour'</i>		2 x 3	300mm	As Shown	5
CLJ	<i>Callistemon 'Little John'</i>		5 x 5	200mm	As Shown	6
Ld	<i>Lavandula dentata</i>	Lavender	1 x 1	300mm	As Shown	3
MCT	<i>Melaleuca linariifolia 'Claret Tops'</i>	Honey Myrtle	1 x 1	300mm	As Shown	31
ROP	<i>Raphiolepis 'Oriental Pearl'</i>		1 x 1	300mm	As Shown	28
PRR	<i>Photinia Red Robin</i>	Red Robin	2 x 2	300mm	As Shown	13
STT	<i>Syzygium 'Tiny Trell'</i>		1 x 1	300mm	As Shown	106
Tt	<i>Teucrium fruticans</i>	Germander	.75 x 1	300mm	As Shown	84
WWG	<i>Westringia 'Wingecaribee Gem'</i>	Costal Rosemary	1.5 x 1.5	300mm	As Shown	36
Vt	<i>Viburnum tinus</i>	Japanese snowball	3 x 2	300mm	As Shown	69
Grasses and Groundcovers						
Ar	<i>Ayuga repens</i>	Bugle Weed	.3 x 1	150mm	5/m2	45
BBC	<i>Bank'sia 'Birthday Candles'</i>		.3 x 1	200mm	5/m2	33
Cm	<i>Convolvulus mauritanicus</i>	Morning Glory	.15 x 1	150mm	5/m2	46
GBR	<i>Grevillea 'Bronze Rambler'</i>		.2 x 1	150mm	5/m2	101
JD	<i>Juniperus horizontalis 'Douglasii'</i>	Prostrate Juniper	0.2 x 0.5	150mm	5/m2	53
LPC	<i>Leptospermum hybrid 'Pink Cascade'</i>		.3 x 1	150mm	3/m2	162
LT	<i>Lomandra 'Tanika'</i>		.4 x 4	150mm	5/m2	195
Tv	<i>Tulbaghia violacea</i>	Society Garlic	.4 x 4	150mm	5/m2	75
Hv	<i>Hardenbergia violacea</i>	False Sasparilla	.5 x 2	150mm	5/m2	77
LEG	<i>Liriope Evergreen Giant</i>		.4 x 4	150mm	5/m2	299
Li	<i>Lomandra sp.</i>	Mat Rush	1 x 1	150mm	5/m2	129
Mp	<i>Myoporum parvifolium</i>	Creeping Boobialla	.15 x 1	150mm	5/m2	509
Sensory						
Ac	<i>Aloysia citrodora</i>	Lemon Verbena	.3 x .3	150mm	5/m2	8
Ro	<i>Rosemarinus officinalis</i>	Rosemary	0.5 x 0.5	150mm	5/m2	16
Sb	<i>Stachys byzantina</i>	Lambs Ear	.4 x .4	150mm	5/m2	10
Tvu	<i>Thymus vulgaris</i>	Common Thyme	0.3 x 0.3	150mm	5/m2	8

NOT FOR CONSTRUCTION

© 2016 Site Image (NSW) Pty Ltd. ABN 44 801 262 380 as agent for Site Image NSW Partnership. All rights reserved. This drawing is copyright and shall not be reproduced or copied in any form or by any means (graphic, electronic or mechanical including photocopy) without the written permission of Site Image (NSW) Pty Ltd. Any license, expressed or implied, to use this document for any purpose what so ever is restricted to the terms of the written agreement between Site Image (NSW) Pty Ltd and the instructing party.

The contractor shall check and verify all work on site (including work by others) before commencing the landscape installation. Any discrepancies are to be reported to the Project Manager or Landscape Architect prior to commencing work. Do not scale this drawing. Any required dimensions not shown shall be referred to the Landscape Architect for confirmation.

B	Updated for comments	JD	NM	22.10.2018
A	Preliminary	JD	NM	08.10.2018
Issue	Revision Description	Drawn	Check	Date

LEGEND

SITE IMAGE
Landscape Architects
Level 1, 3-5 Baptist Street
Redfern NSW 2016
Australia
Tel: (61 2) 8332 5600
Fax: (61 2) 9698 2877
www.siteimage.com.au

Client:
Health Infrastructure

Project:
Bowral & District Hospital
Redevelopment
97-103 Bowral St, Bowral NSW

Drawing Name:
Landscape Details

Scale: As Shown
Drawing Number:

TENDER

Issue:
130433-SI-LA-DWG-90005 B