




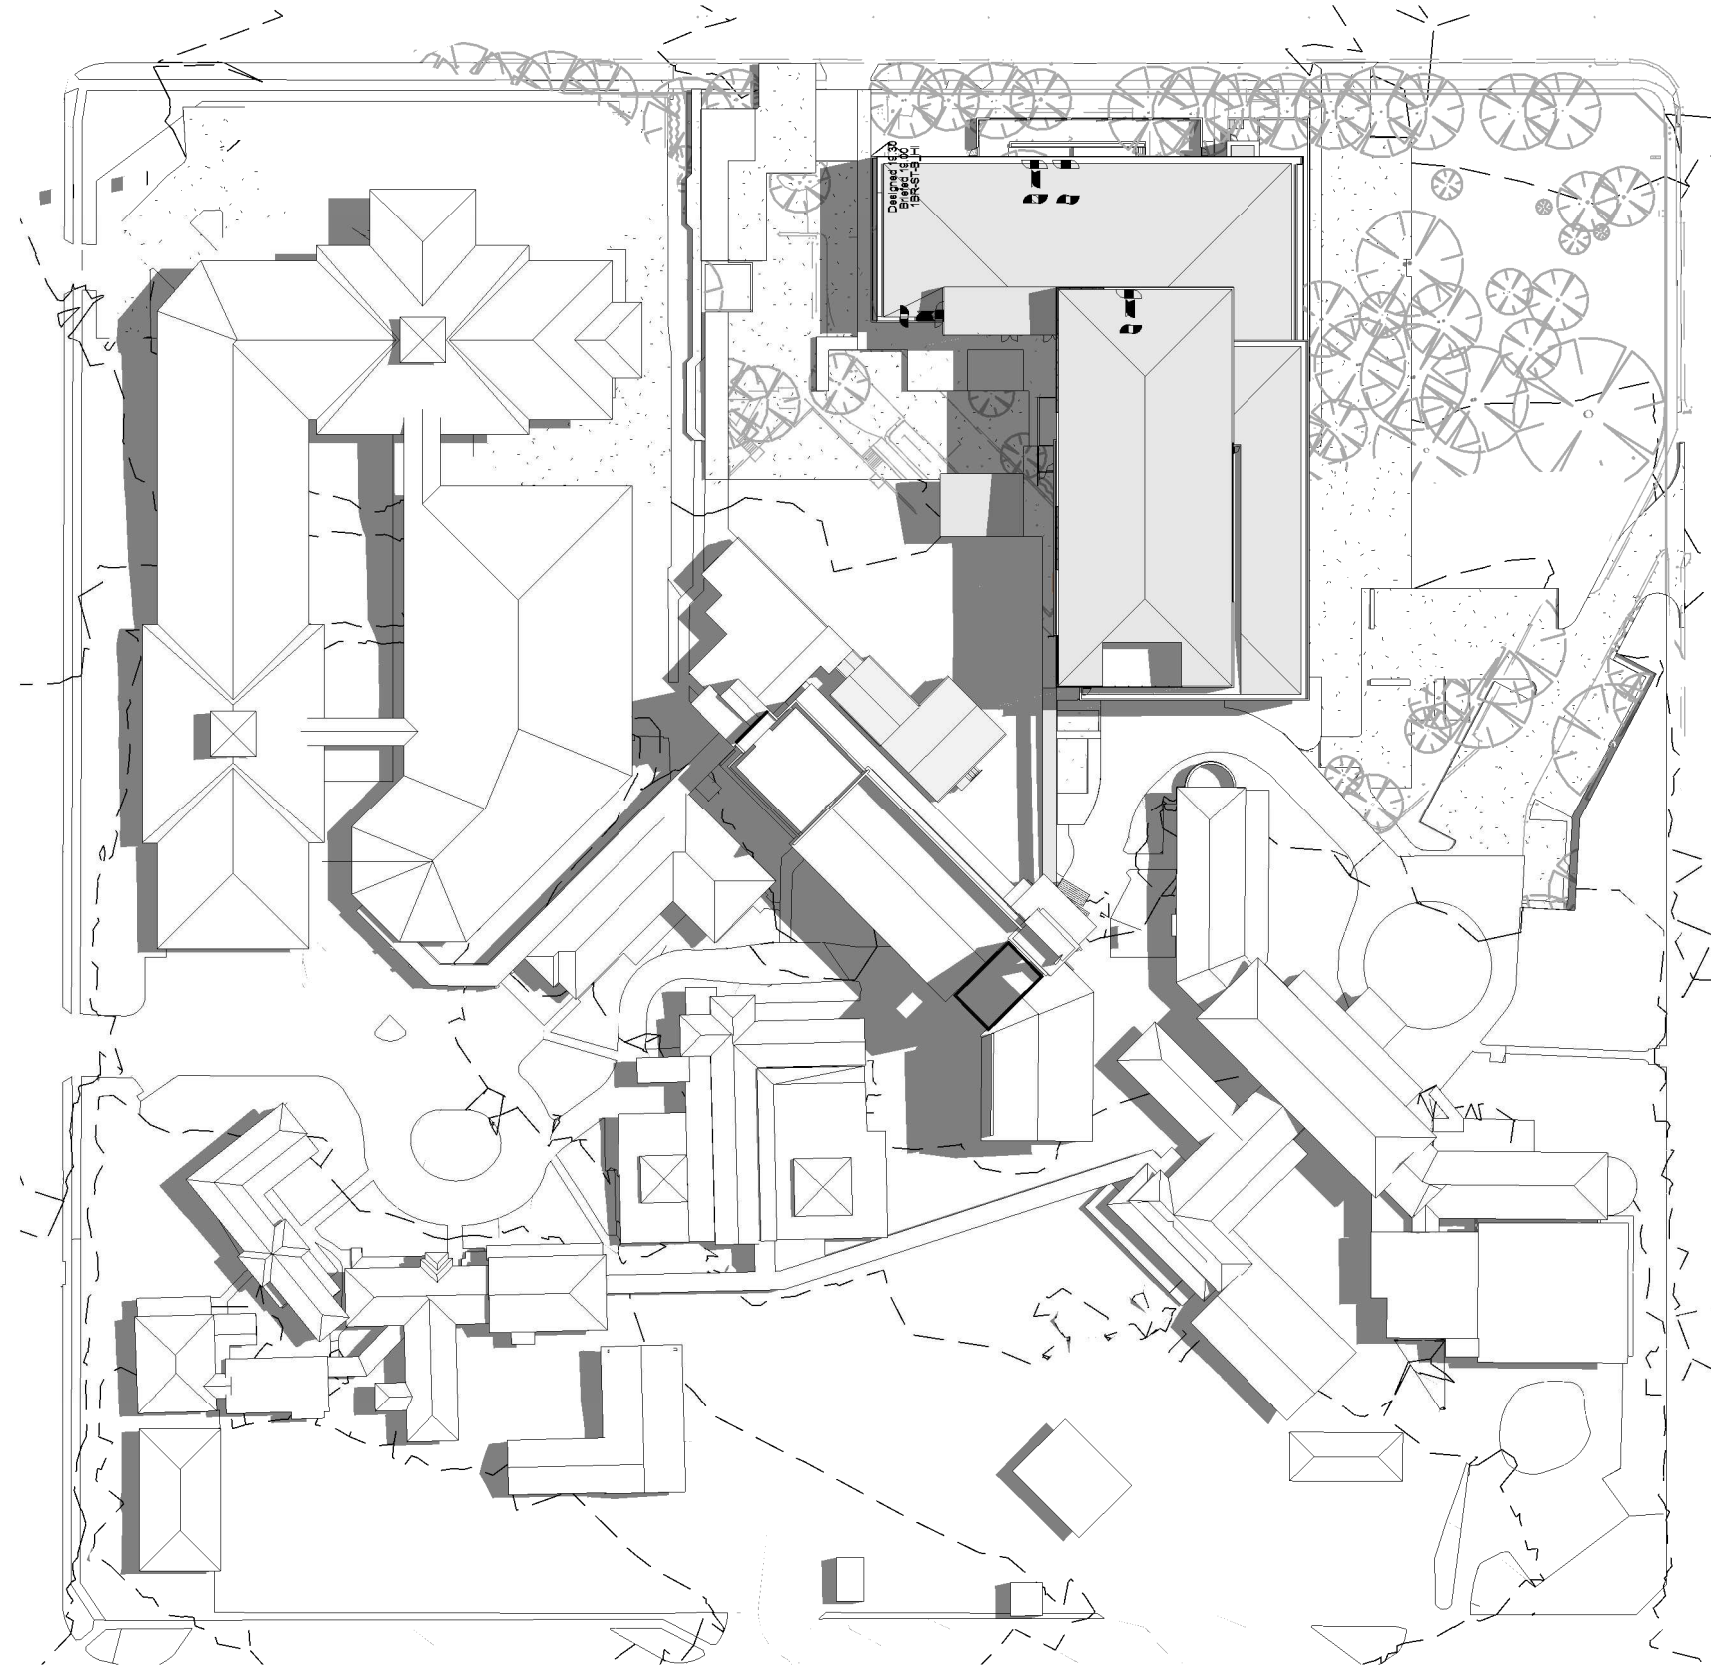

1 SHADOW DIAGRAM - SUMMER SOLSTICE 9AM
130443-MSJ-AR-DWG-MW011000

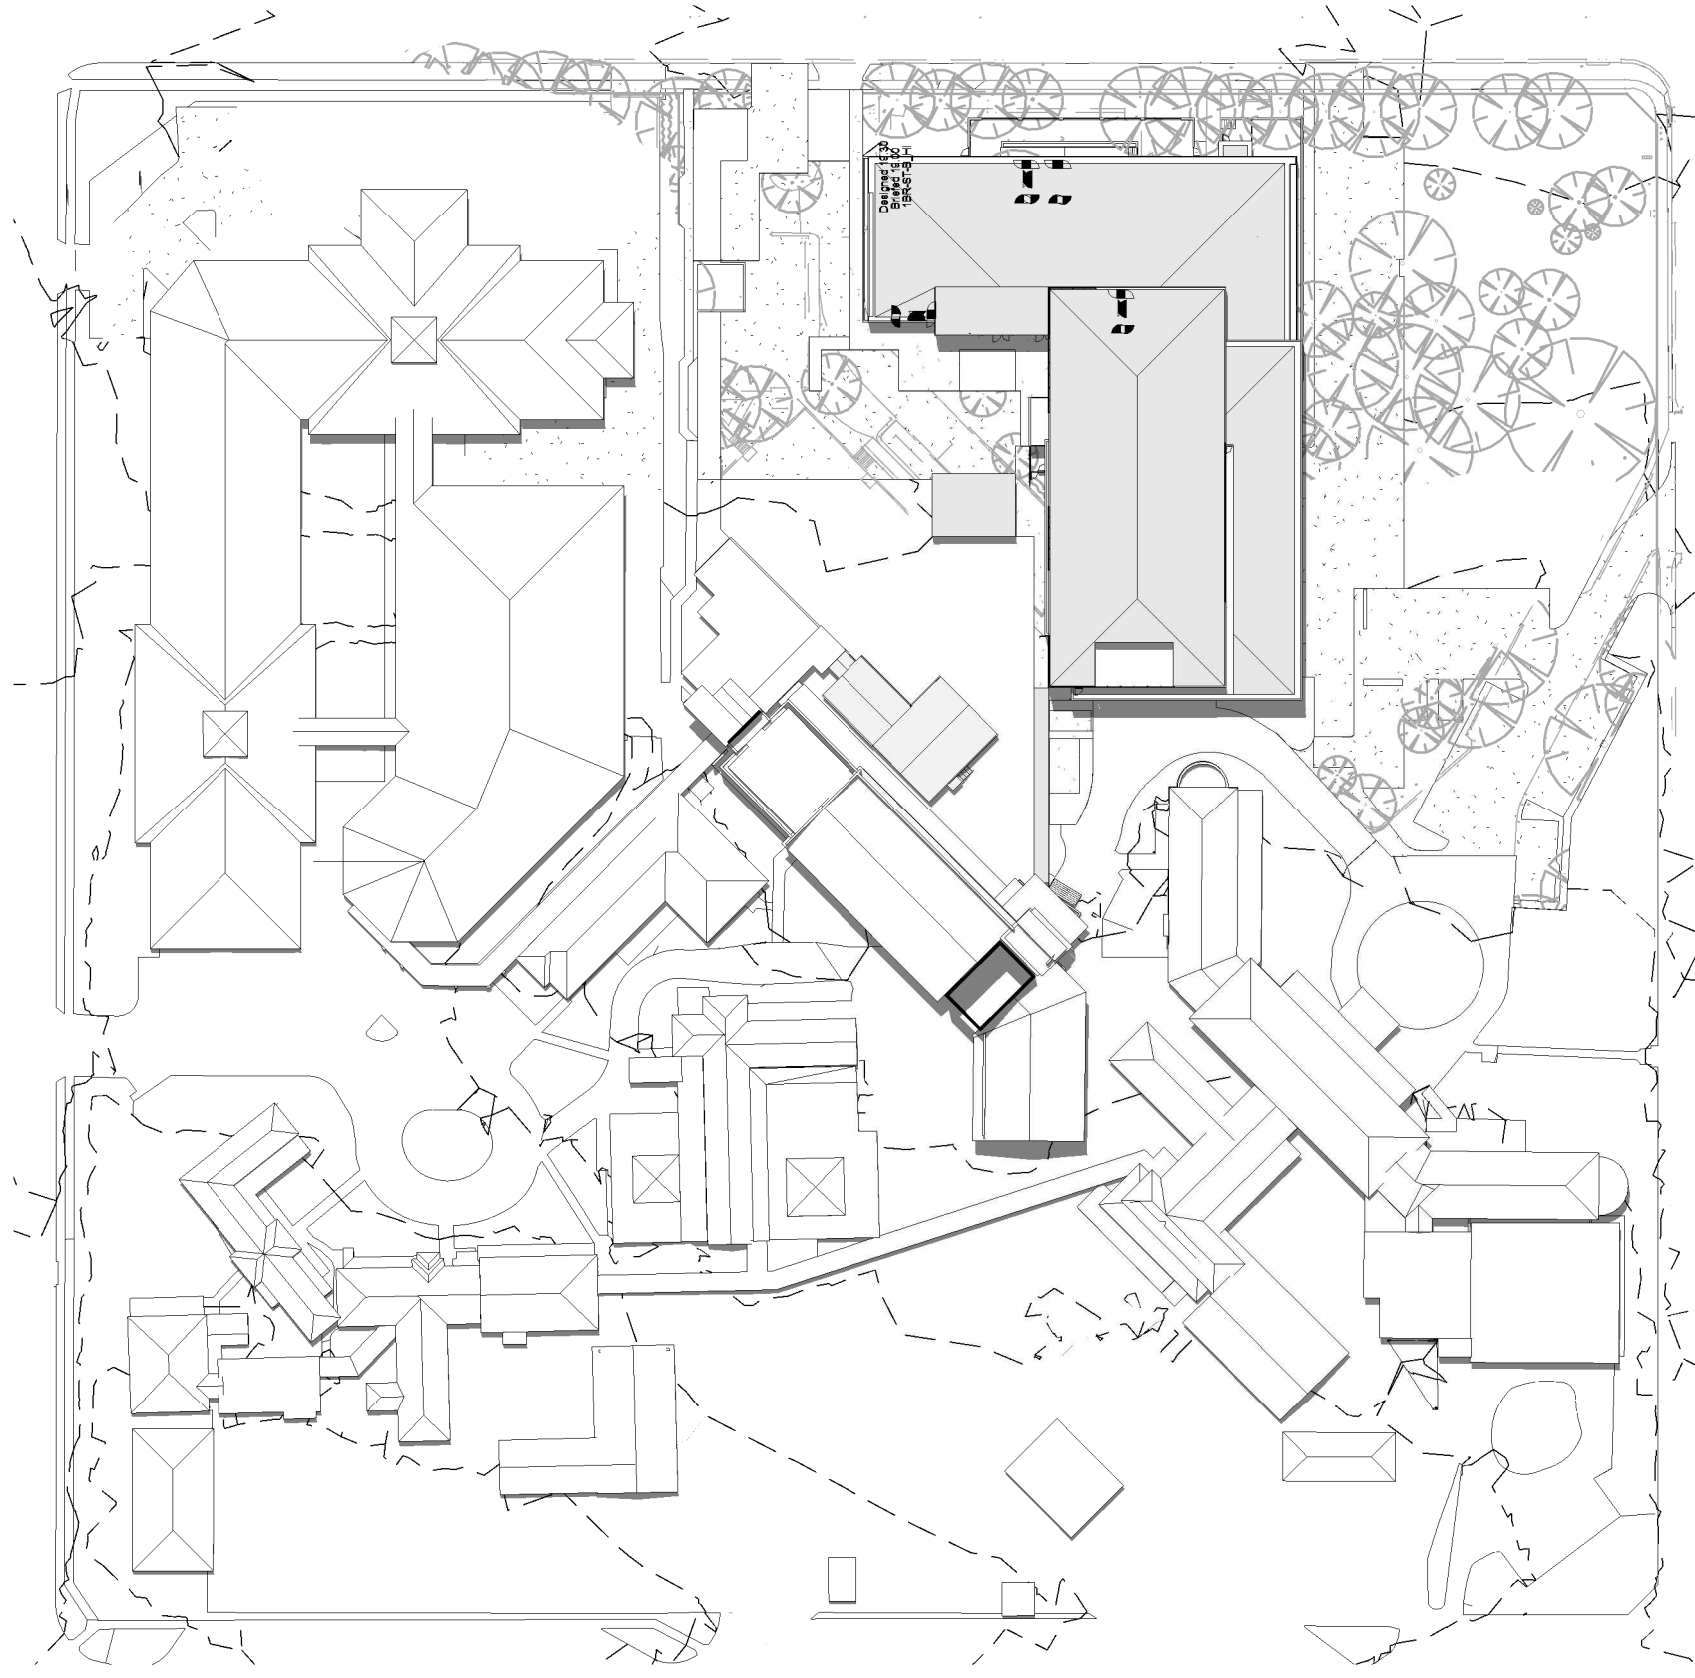


2 SHADOW DIAGRAM - SUMMER SOLSTICE 12PM
130443-MSJ-AR-DWG-MW011000

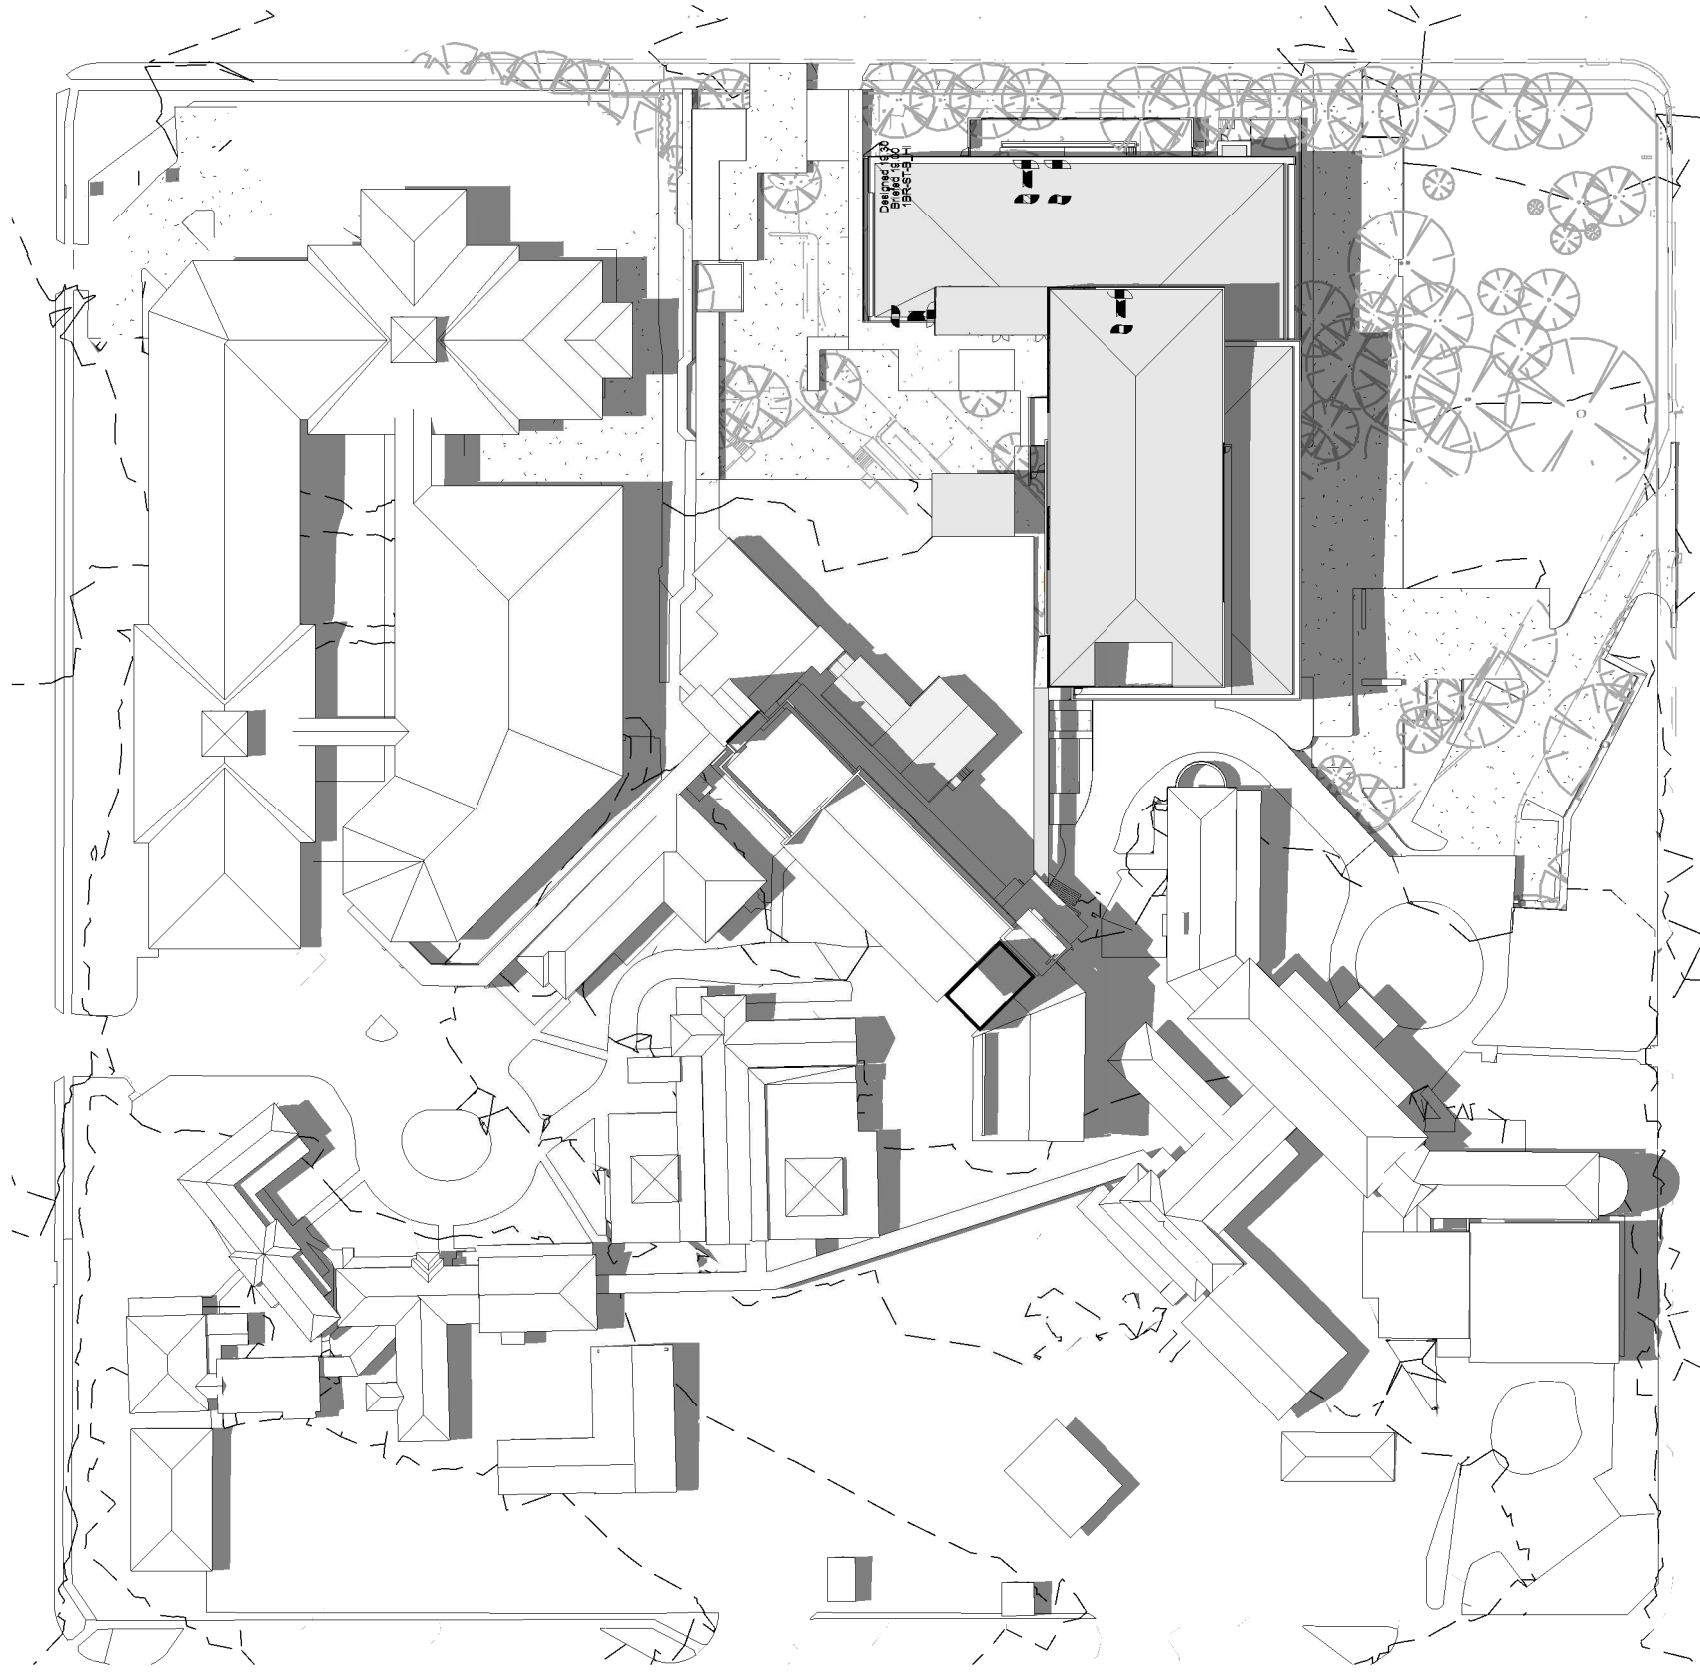


3 SHADOW DIAGRAM - SUMMER SOLSTICE 3PM
130443-MSJ-AR-DWG-MW011000



4 SHADOW DIAGRAM - WINTER SOLSTICE 9AM
130443-MSJ-AR-DWG-MW011000

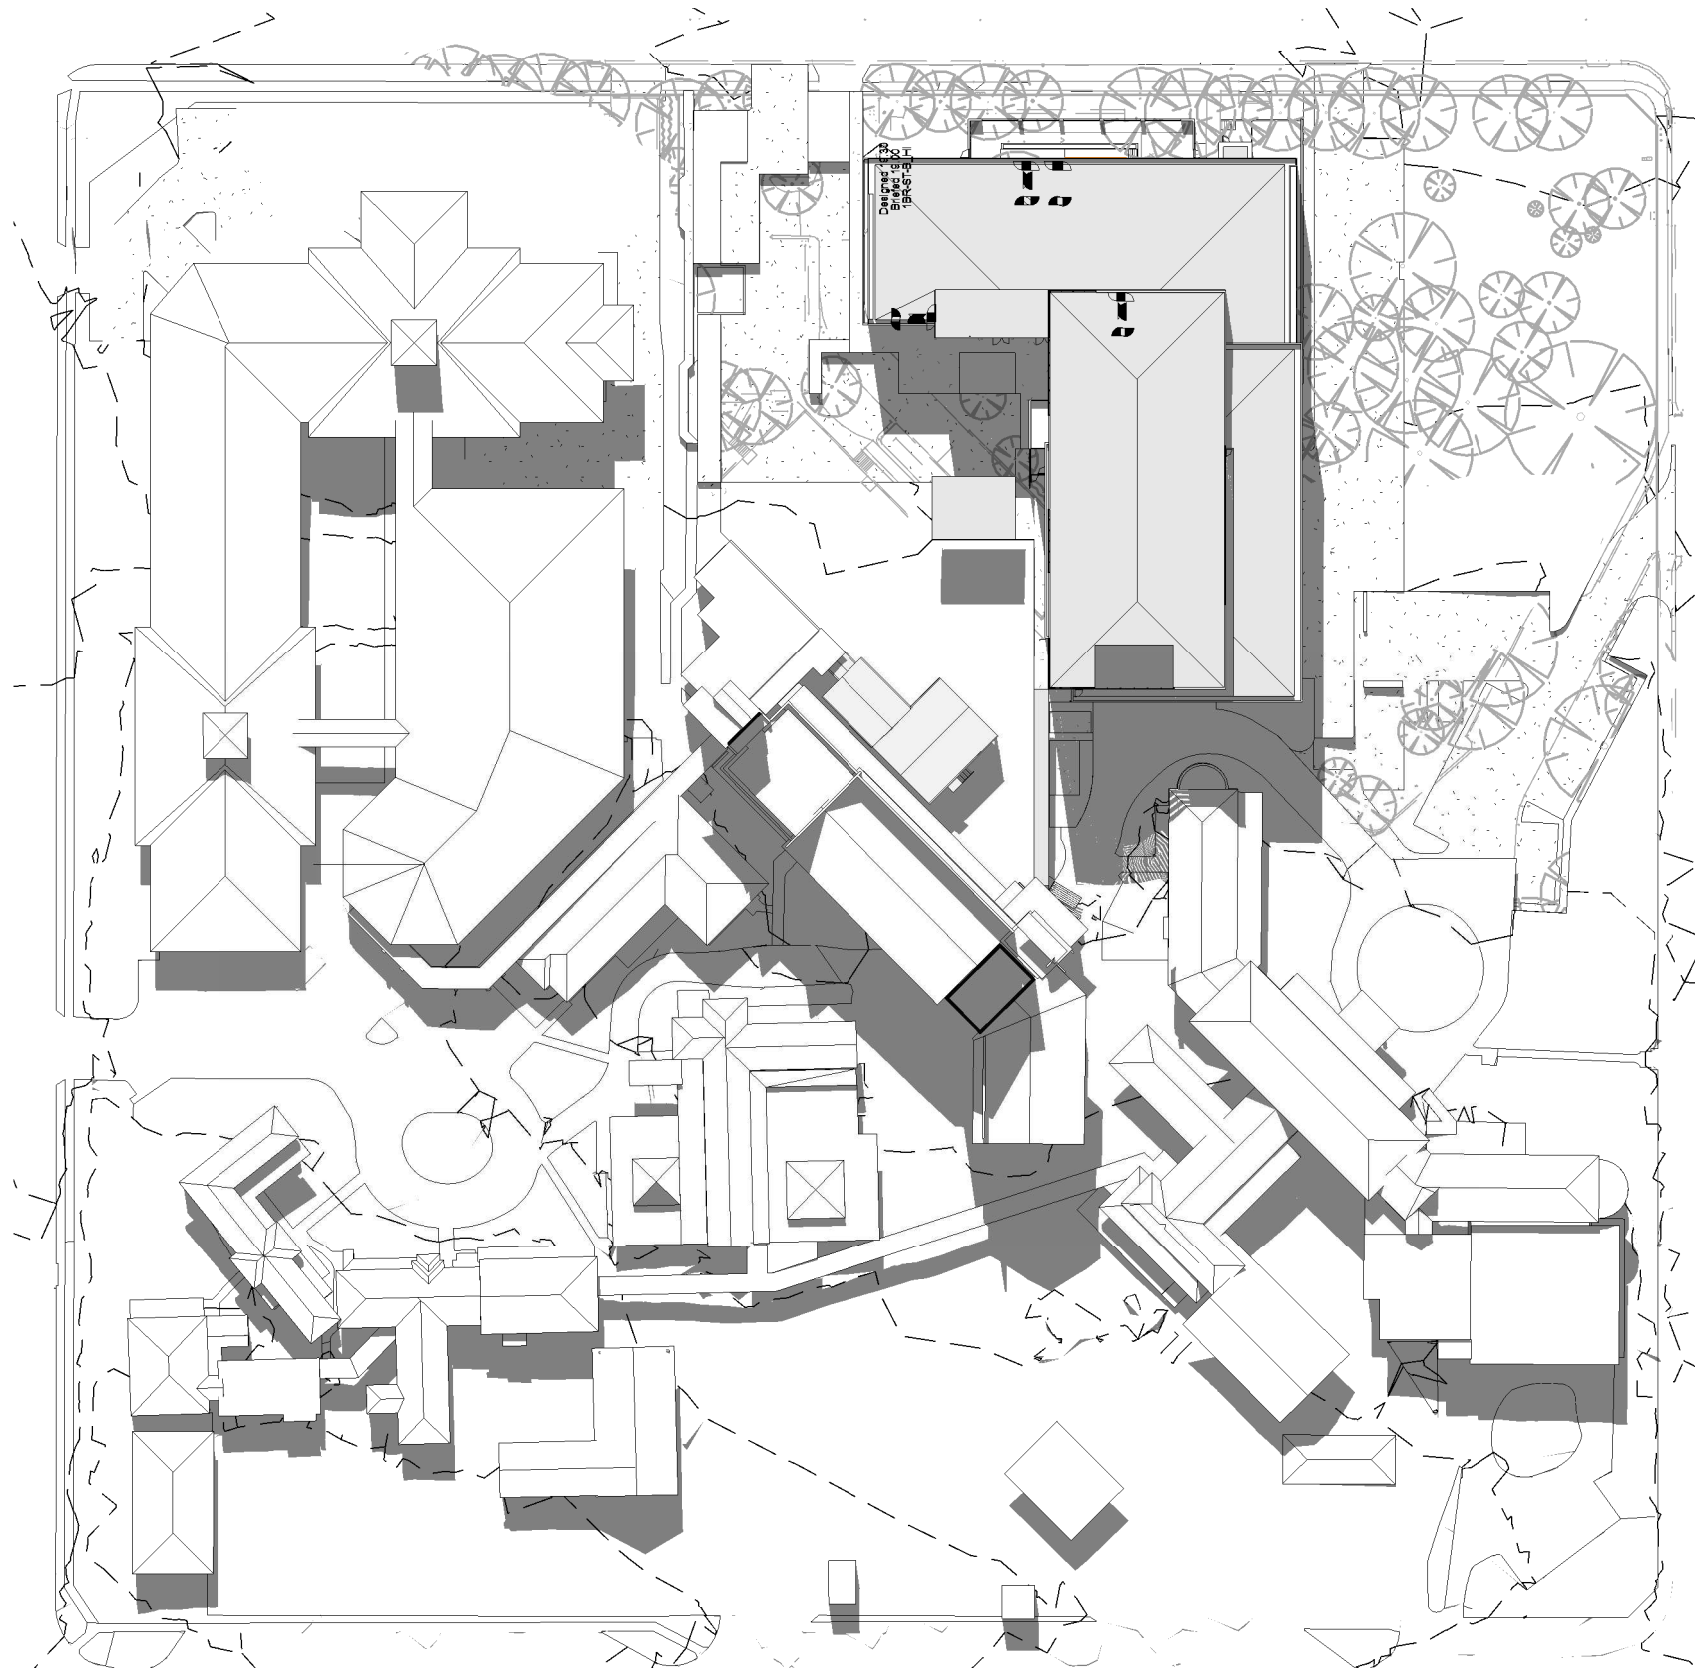

5 SHADOW DIAGRAM - WINTER SOLSTICE 12PM
130443-MSJ-AR-DWG-MW011000

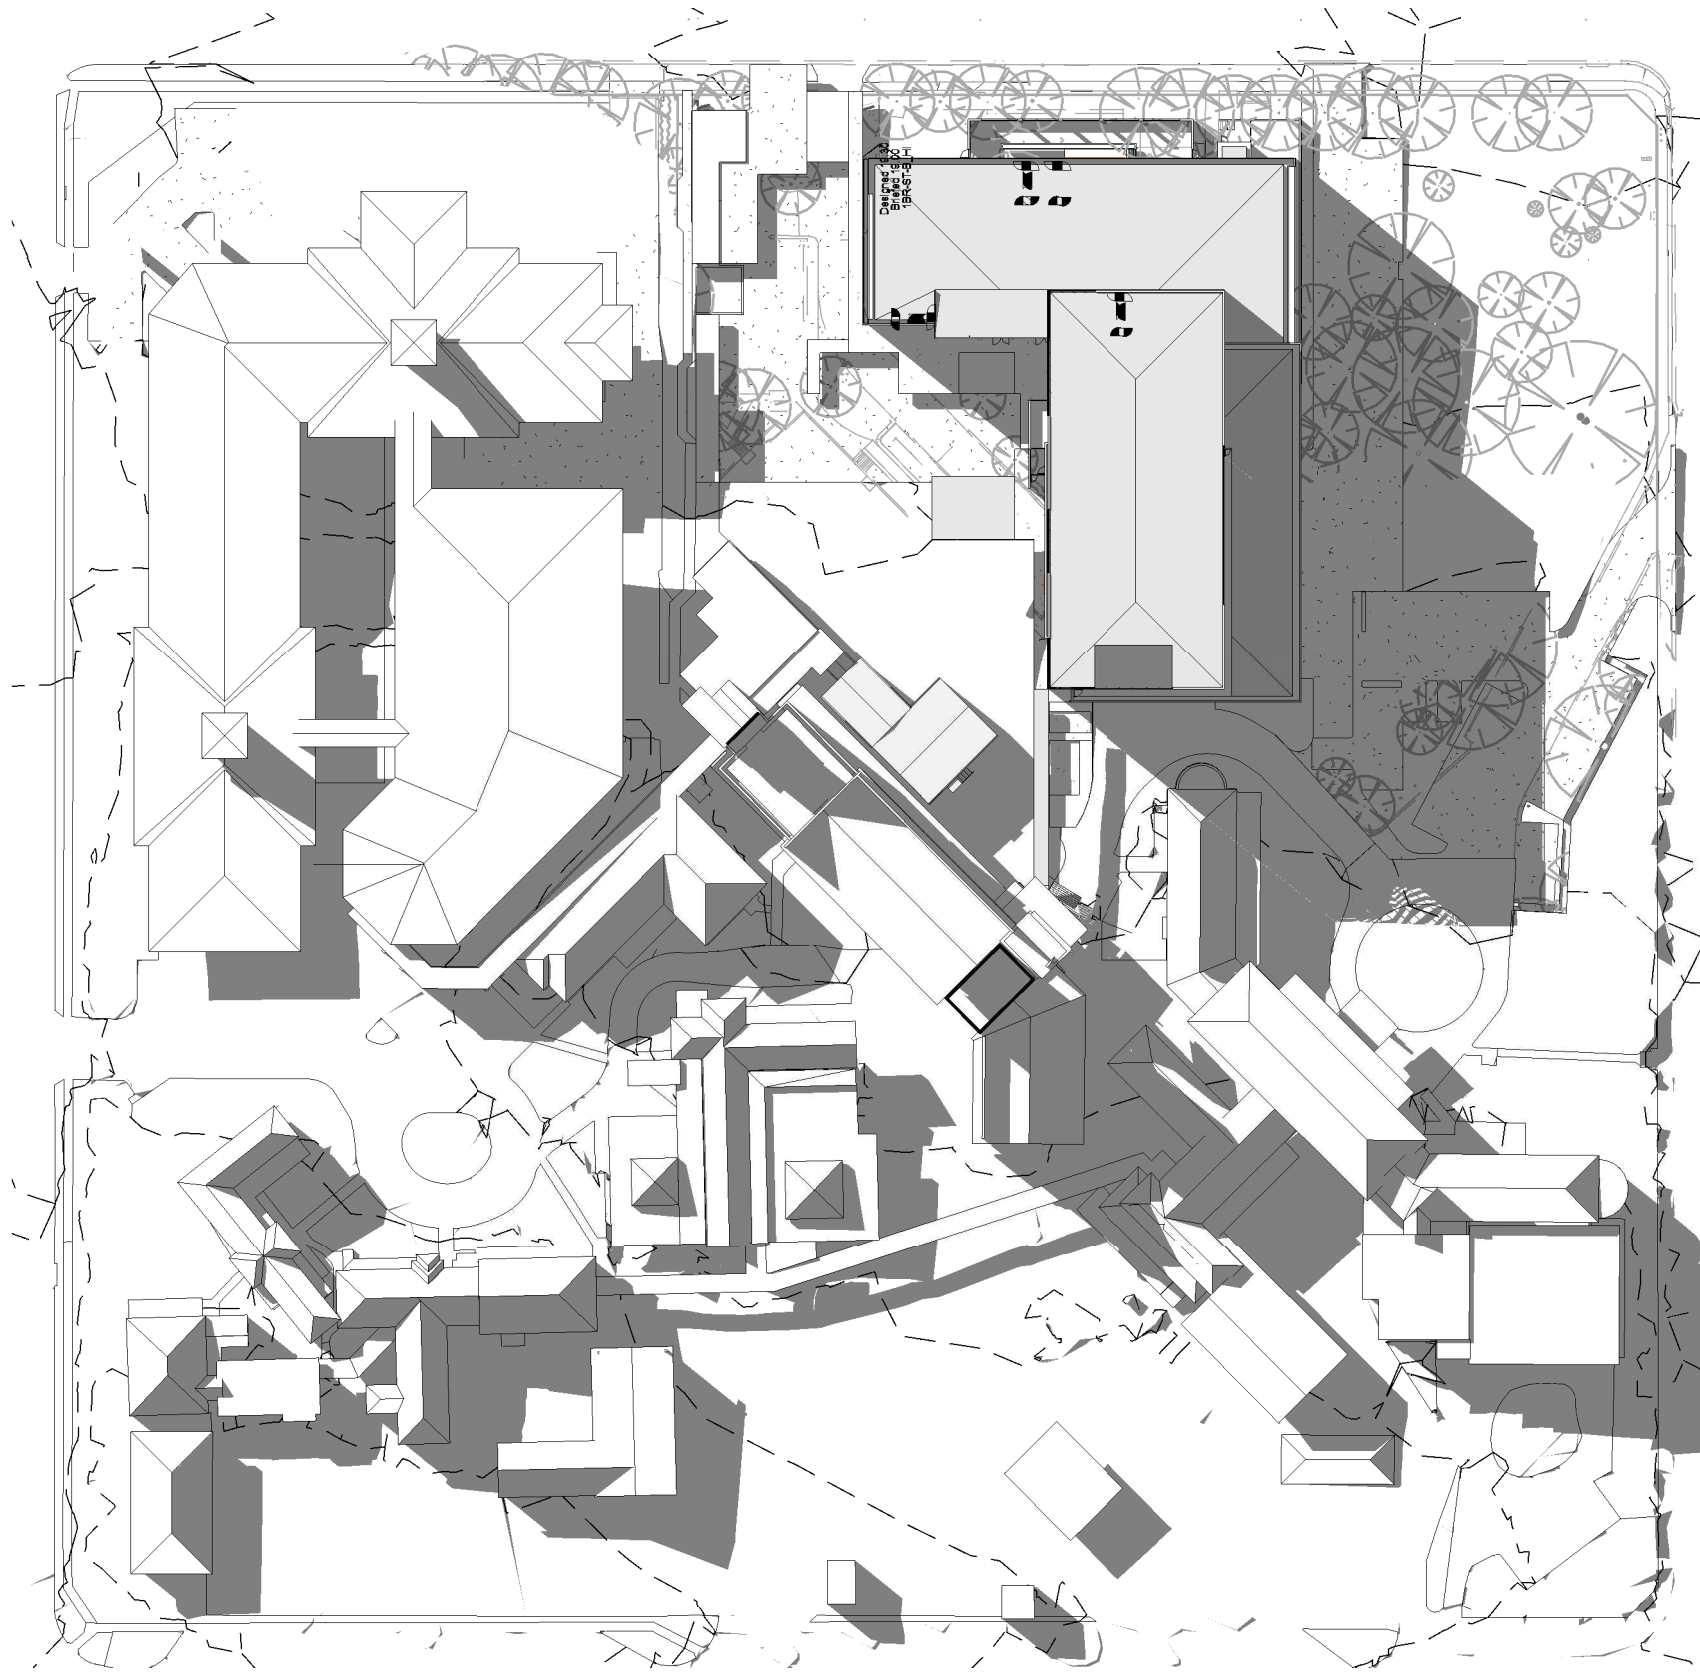

6 SHADOW DIAGRAM - WINTER SOLSTICE 3PM
130443-MSJ-AR-DWG-MW011000

AMENDMENTS			
NO.	DATE	SUBJECT	ACTION



PROJECT
BOWRAL & DISTRICT HOSPITAL REDEVELOPMENT
97-103 BOWRAL ST.,
BOWRAL NSW 2576

DRAWING NUMBER
130443-MSJ-AR-DWG-MW01201

DRAWING NAME
SUMMER-WINTER SOLSTICE SHADOW STUDY

REV
1

0m 20m 40m 60m 80m 100m
SCALE 1:1000 @ B1

ISSUE DATE
12/02/18