


1 SUN STUDY - JUNE 21ST - 9AM
04_0001 SCALE 1:1000

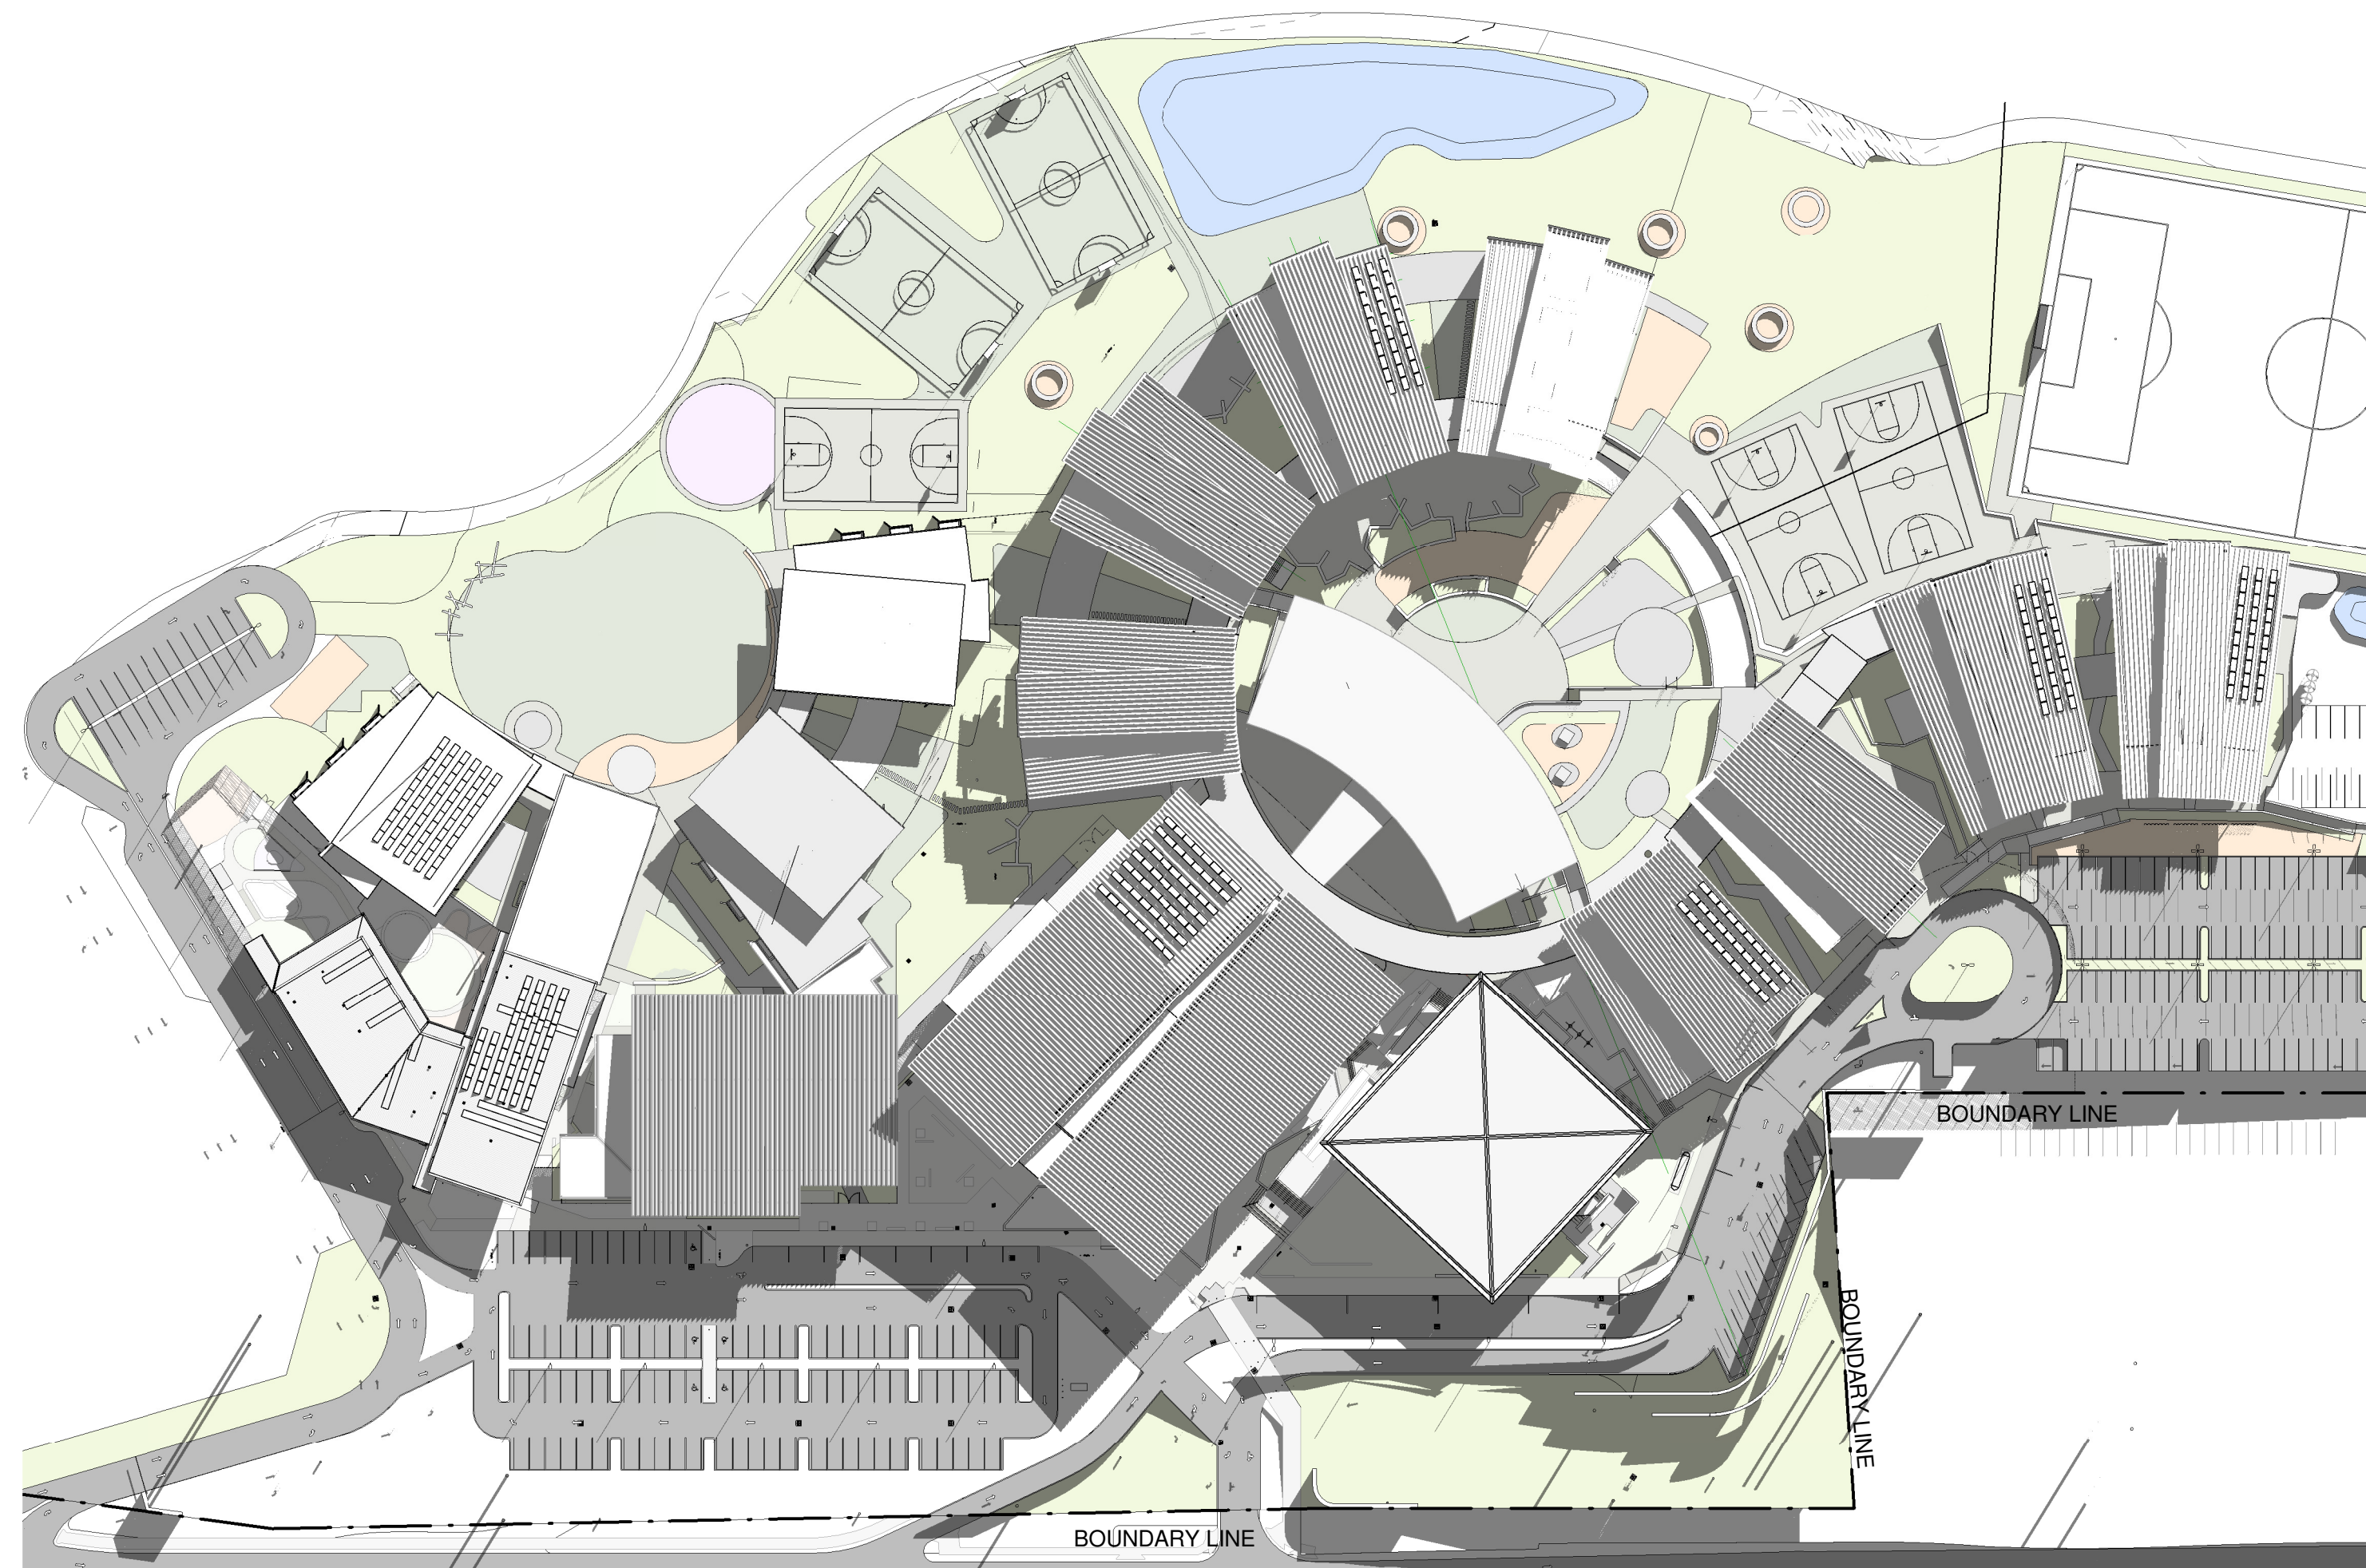

2 SUN STUDY - JUNE 21ST - 12PM
04_0001 SCALE 1:1000



3 SUN STUDY - JUNE 21ST - 3PM
04_0001 SCALE 1:1000

REV	DATE	DESCRIPTION	BY	CHK
A	16.02.2018	DEVELOPED DESIGN - 90%	DF	
B	09.03.2018	FOR DA	LK	
C	29.03.2018	FOR CLIENT APPROVAL	LK	TH
D	04.04.2018	FOR CLIENT APPROVAL	LK	
E	15.05.2018	FOR DEVELOPMENT APPROVAL	LK	
F	19.12.2018	RESPONSE TO SUBMISSIONS	LK	

DRAWING COLOUR CODED -
PRINT ALL COPIES IN COLOUR




webber

architects
interior
urban
Phone 02 4958 1015
PO Box 807 The Junction NSW 2291
www.webberarchitects.com
Suite 3, Level 1, 420 Hunter Street Newcastle NSW 2300
www.webberarchitects.com
Suite 206, 8 Clarke Street Crown Point NSW 2305
sydney@webberarchitects.com
Phone 02 4958 1015
www.webberarchitects.com

SHADOW DIAGRAMS - 01
MEDOWIE CATHOLIC COLLEGE
CATHERINE McAULEY CATHOLIC COLLEGE
507 MEDOWIE ROAD, MEDOWIE

ISSUED:
FOR DA APPROVAL
NOT FOR CONSTRUCTION

SCALE:
0 10 20 30 40 50 m
SCALE 1:1000 @ A1

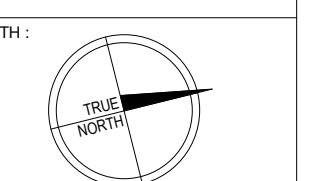

PROJECT COMMENCEMENT DATE: 01.05.2017
SHEET NUMBER: 2544_DA_02_0010_F

BUILDER TO CONFIRM ALL DETAILS, SETOUTS (TILE, ETC.), FALLS & CONNECTIONS ON SITE BEFORE CONSTRUCTION

PRINT DATE: 19/12/2018 4:39:02 PM

FILE PATH: T:\Revit Local\2544 Meadowie Catholic School_lukeH\FSD.rvt

This drawing and the design expressed are copyright and remain the property of Webber Architects. In accordance with the commonwealth copyright act 1968 this drawing and design in whole or part may not be used unless licensed by Webber Architects. Verify all dimensions and falls on site before construction and do not scale from drawing.