



BOARDING SCHOOL LANDSCAPE KEY PLAN - GROUND LEVEL

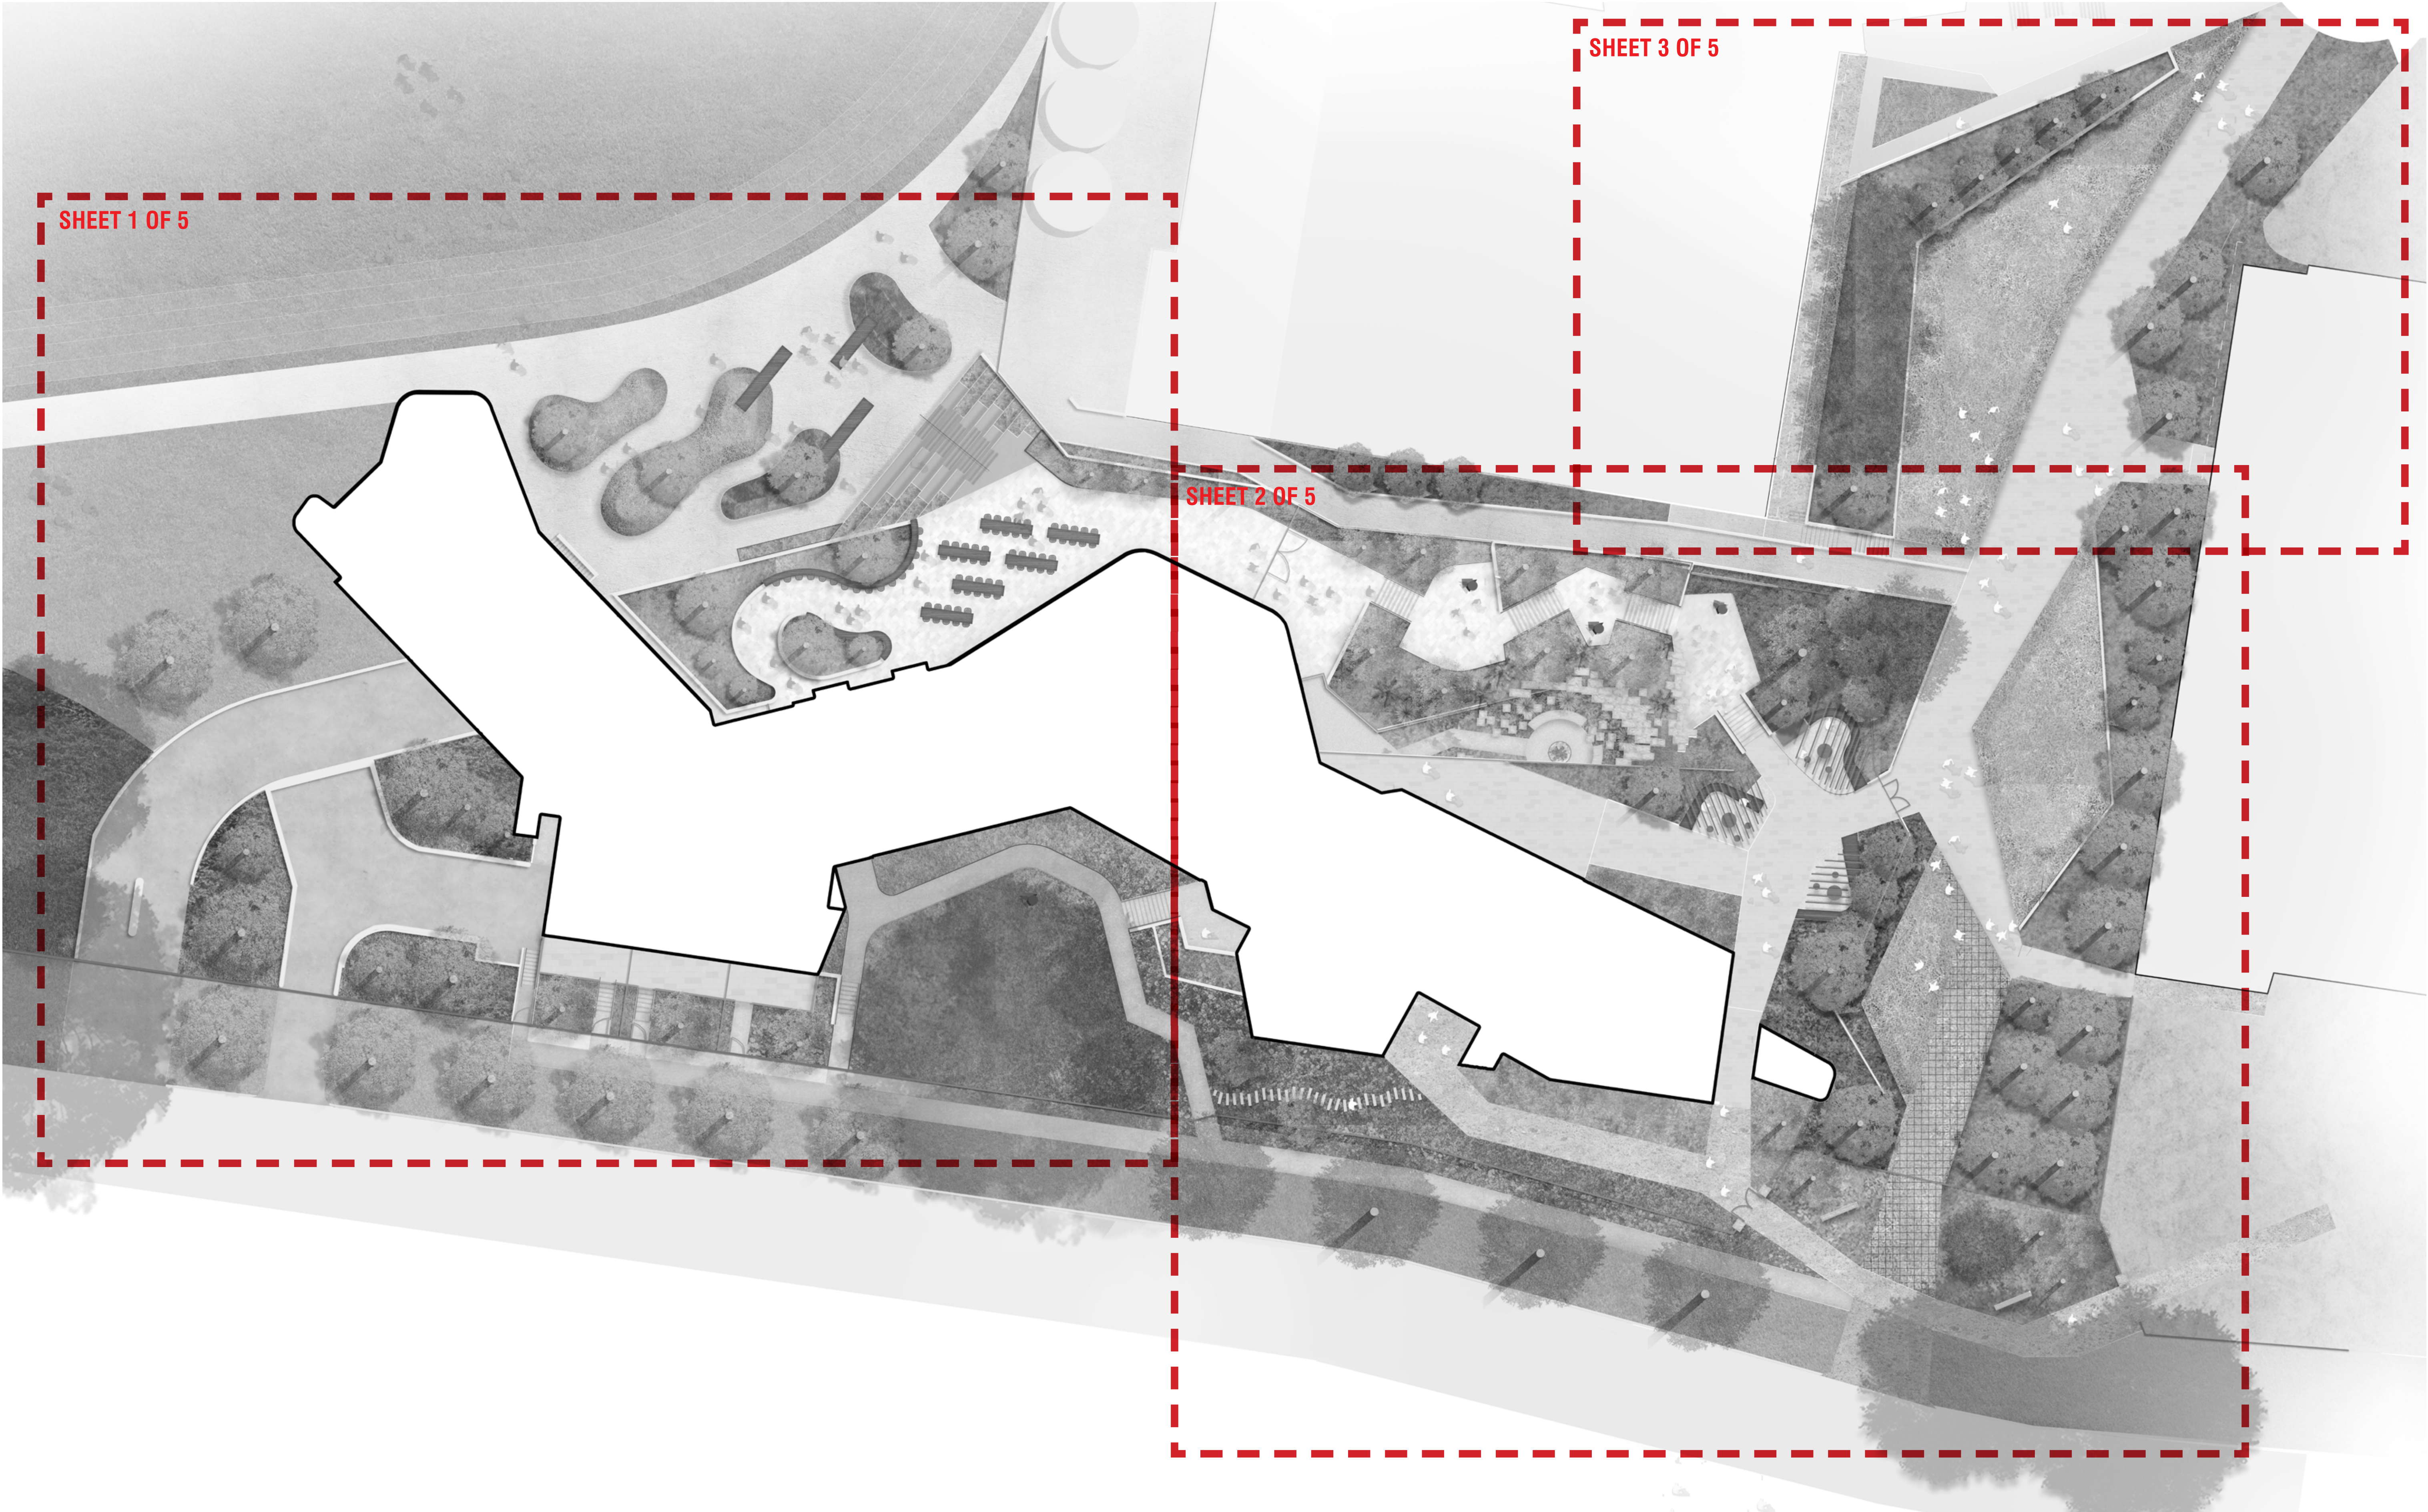


REV.	DATE	STATUS	INITIALS
A	15/01/19	SSDA	EP

BOARDING SCHHOL LANDSCAPE KEY PLAN - ROOF LEVEL

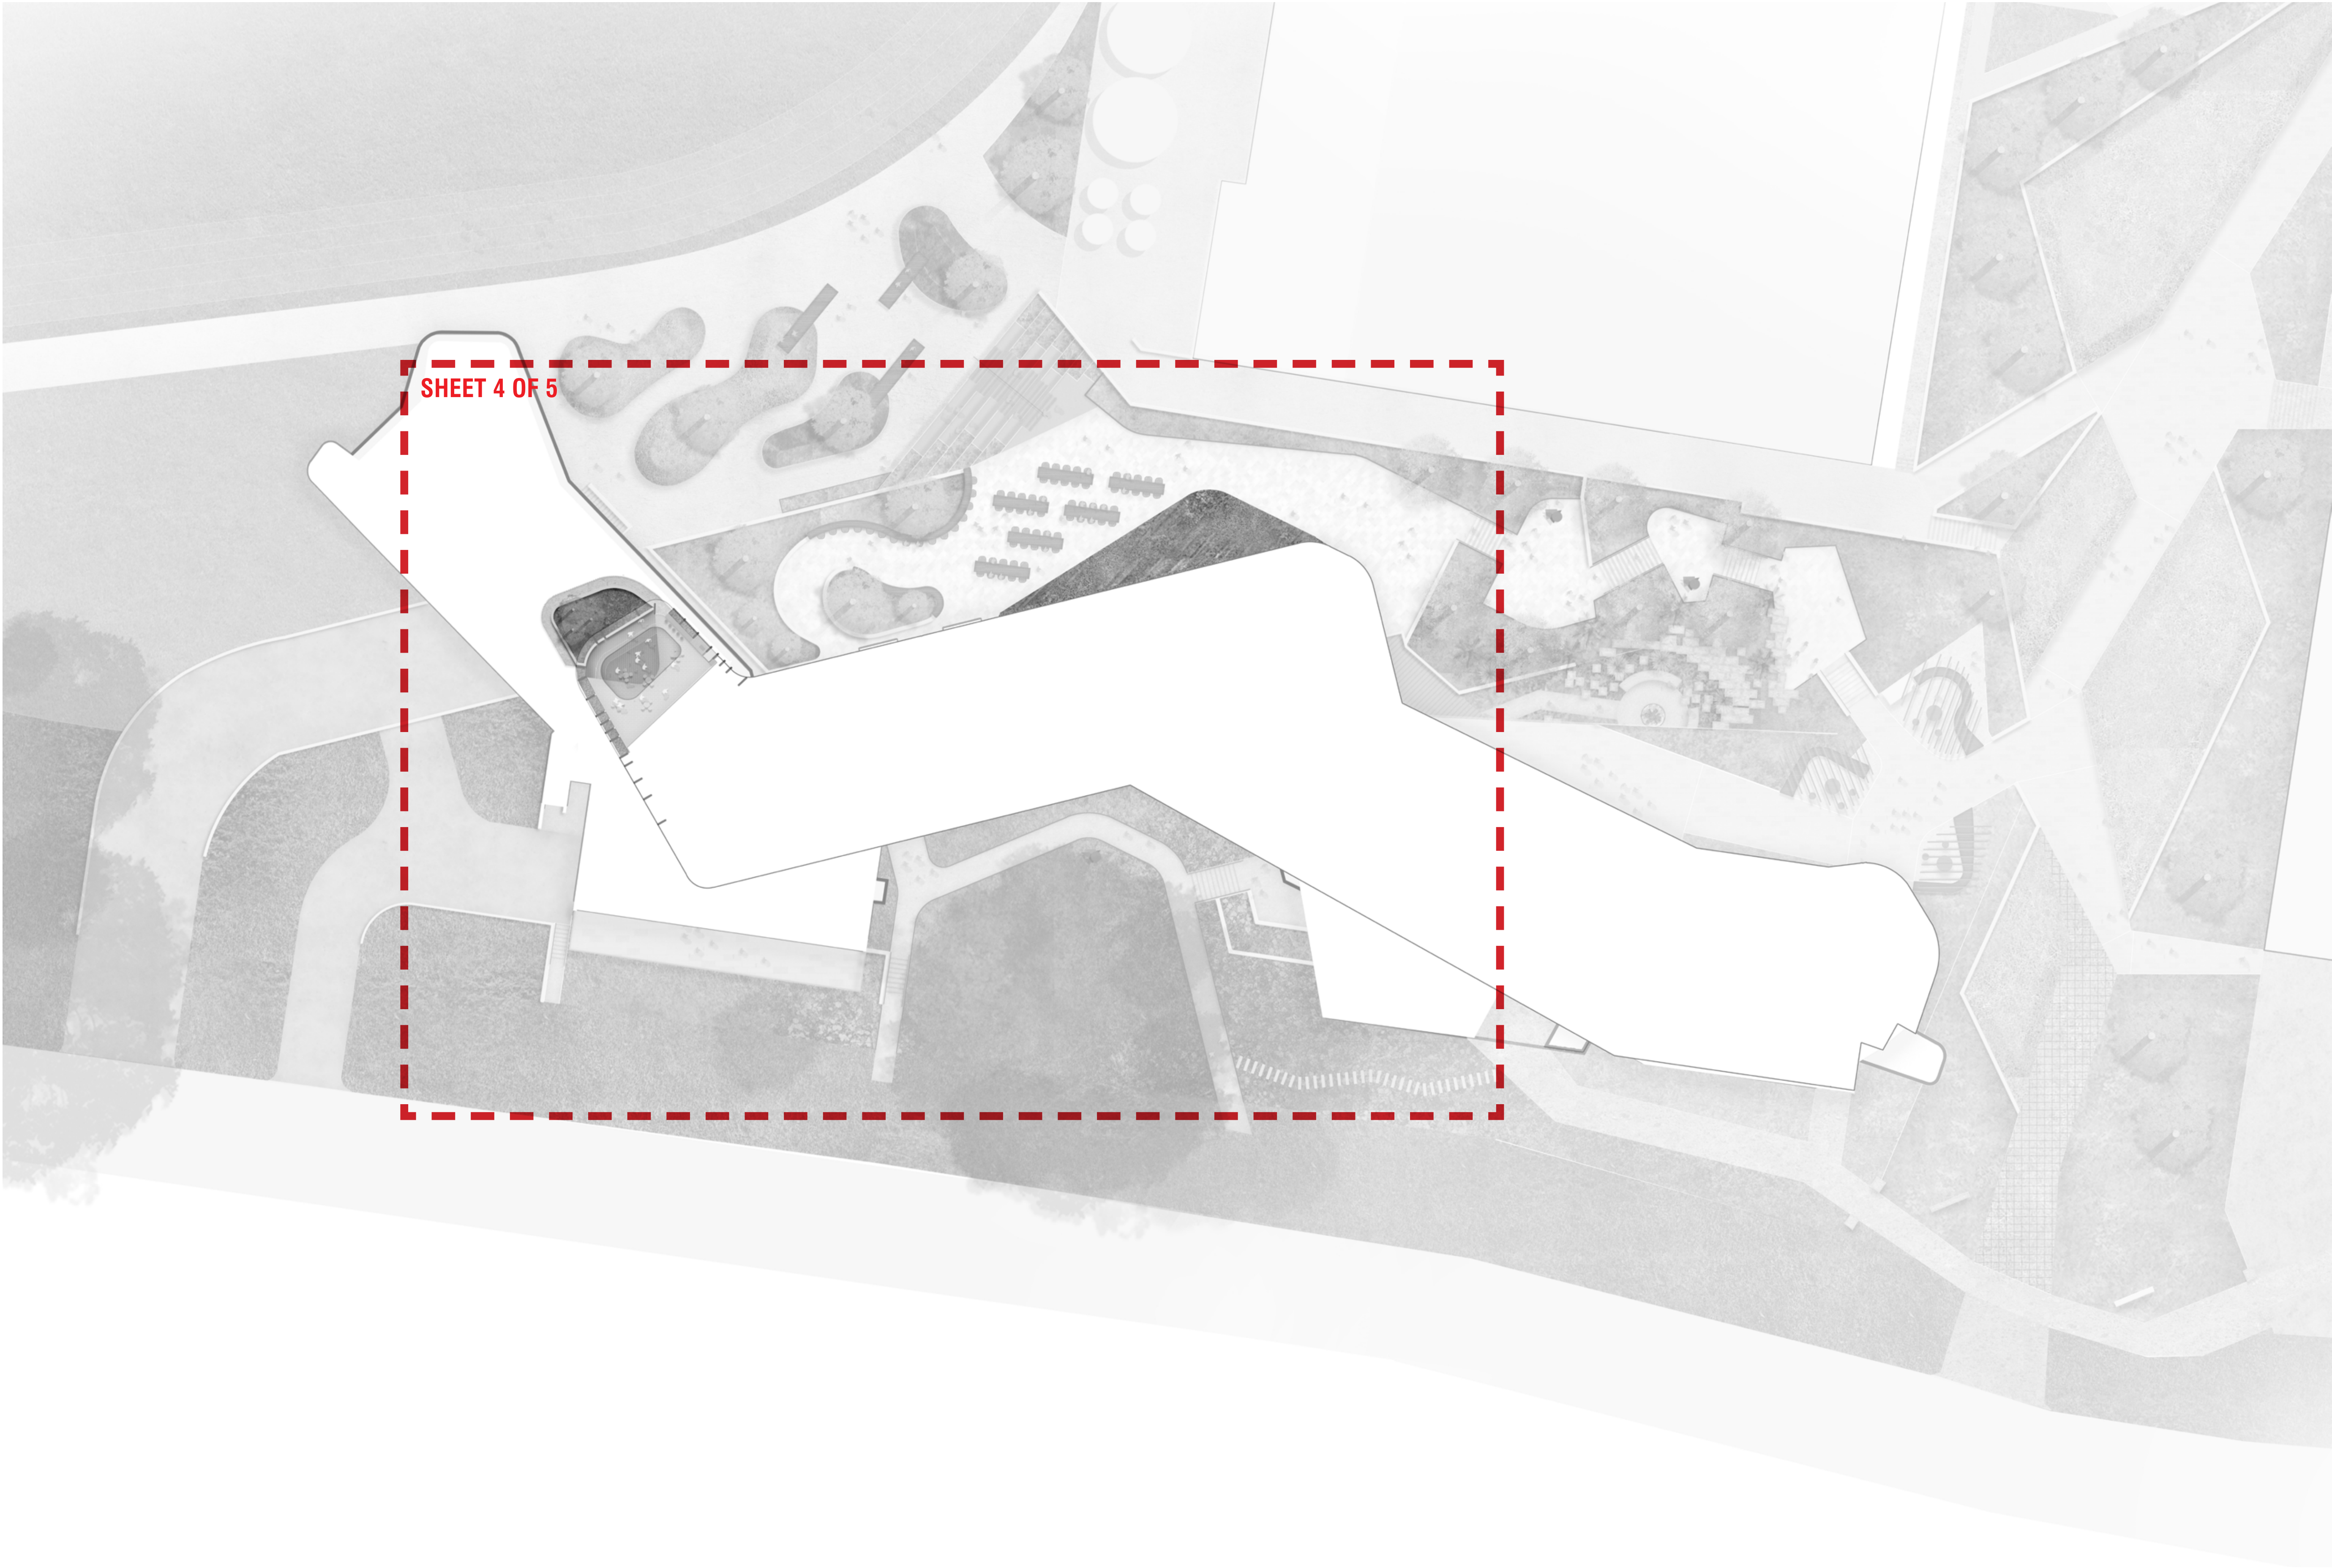



REV.	DATE	STATUS	INITIALS
A	15/01/19	SSDA	EP

MARY WARD LANDSCAPE KEY PLAN

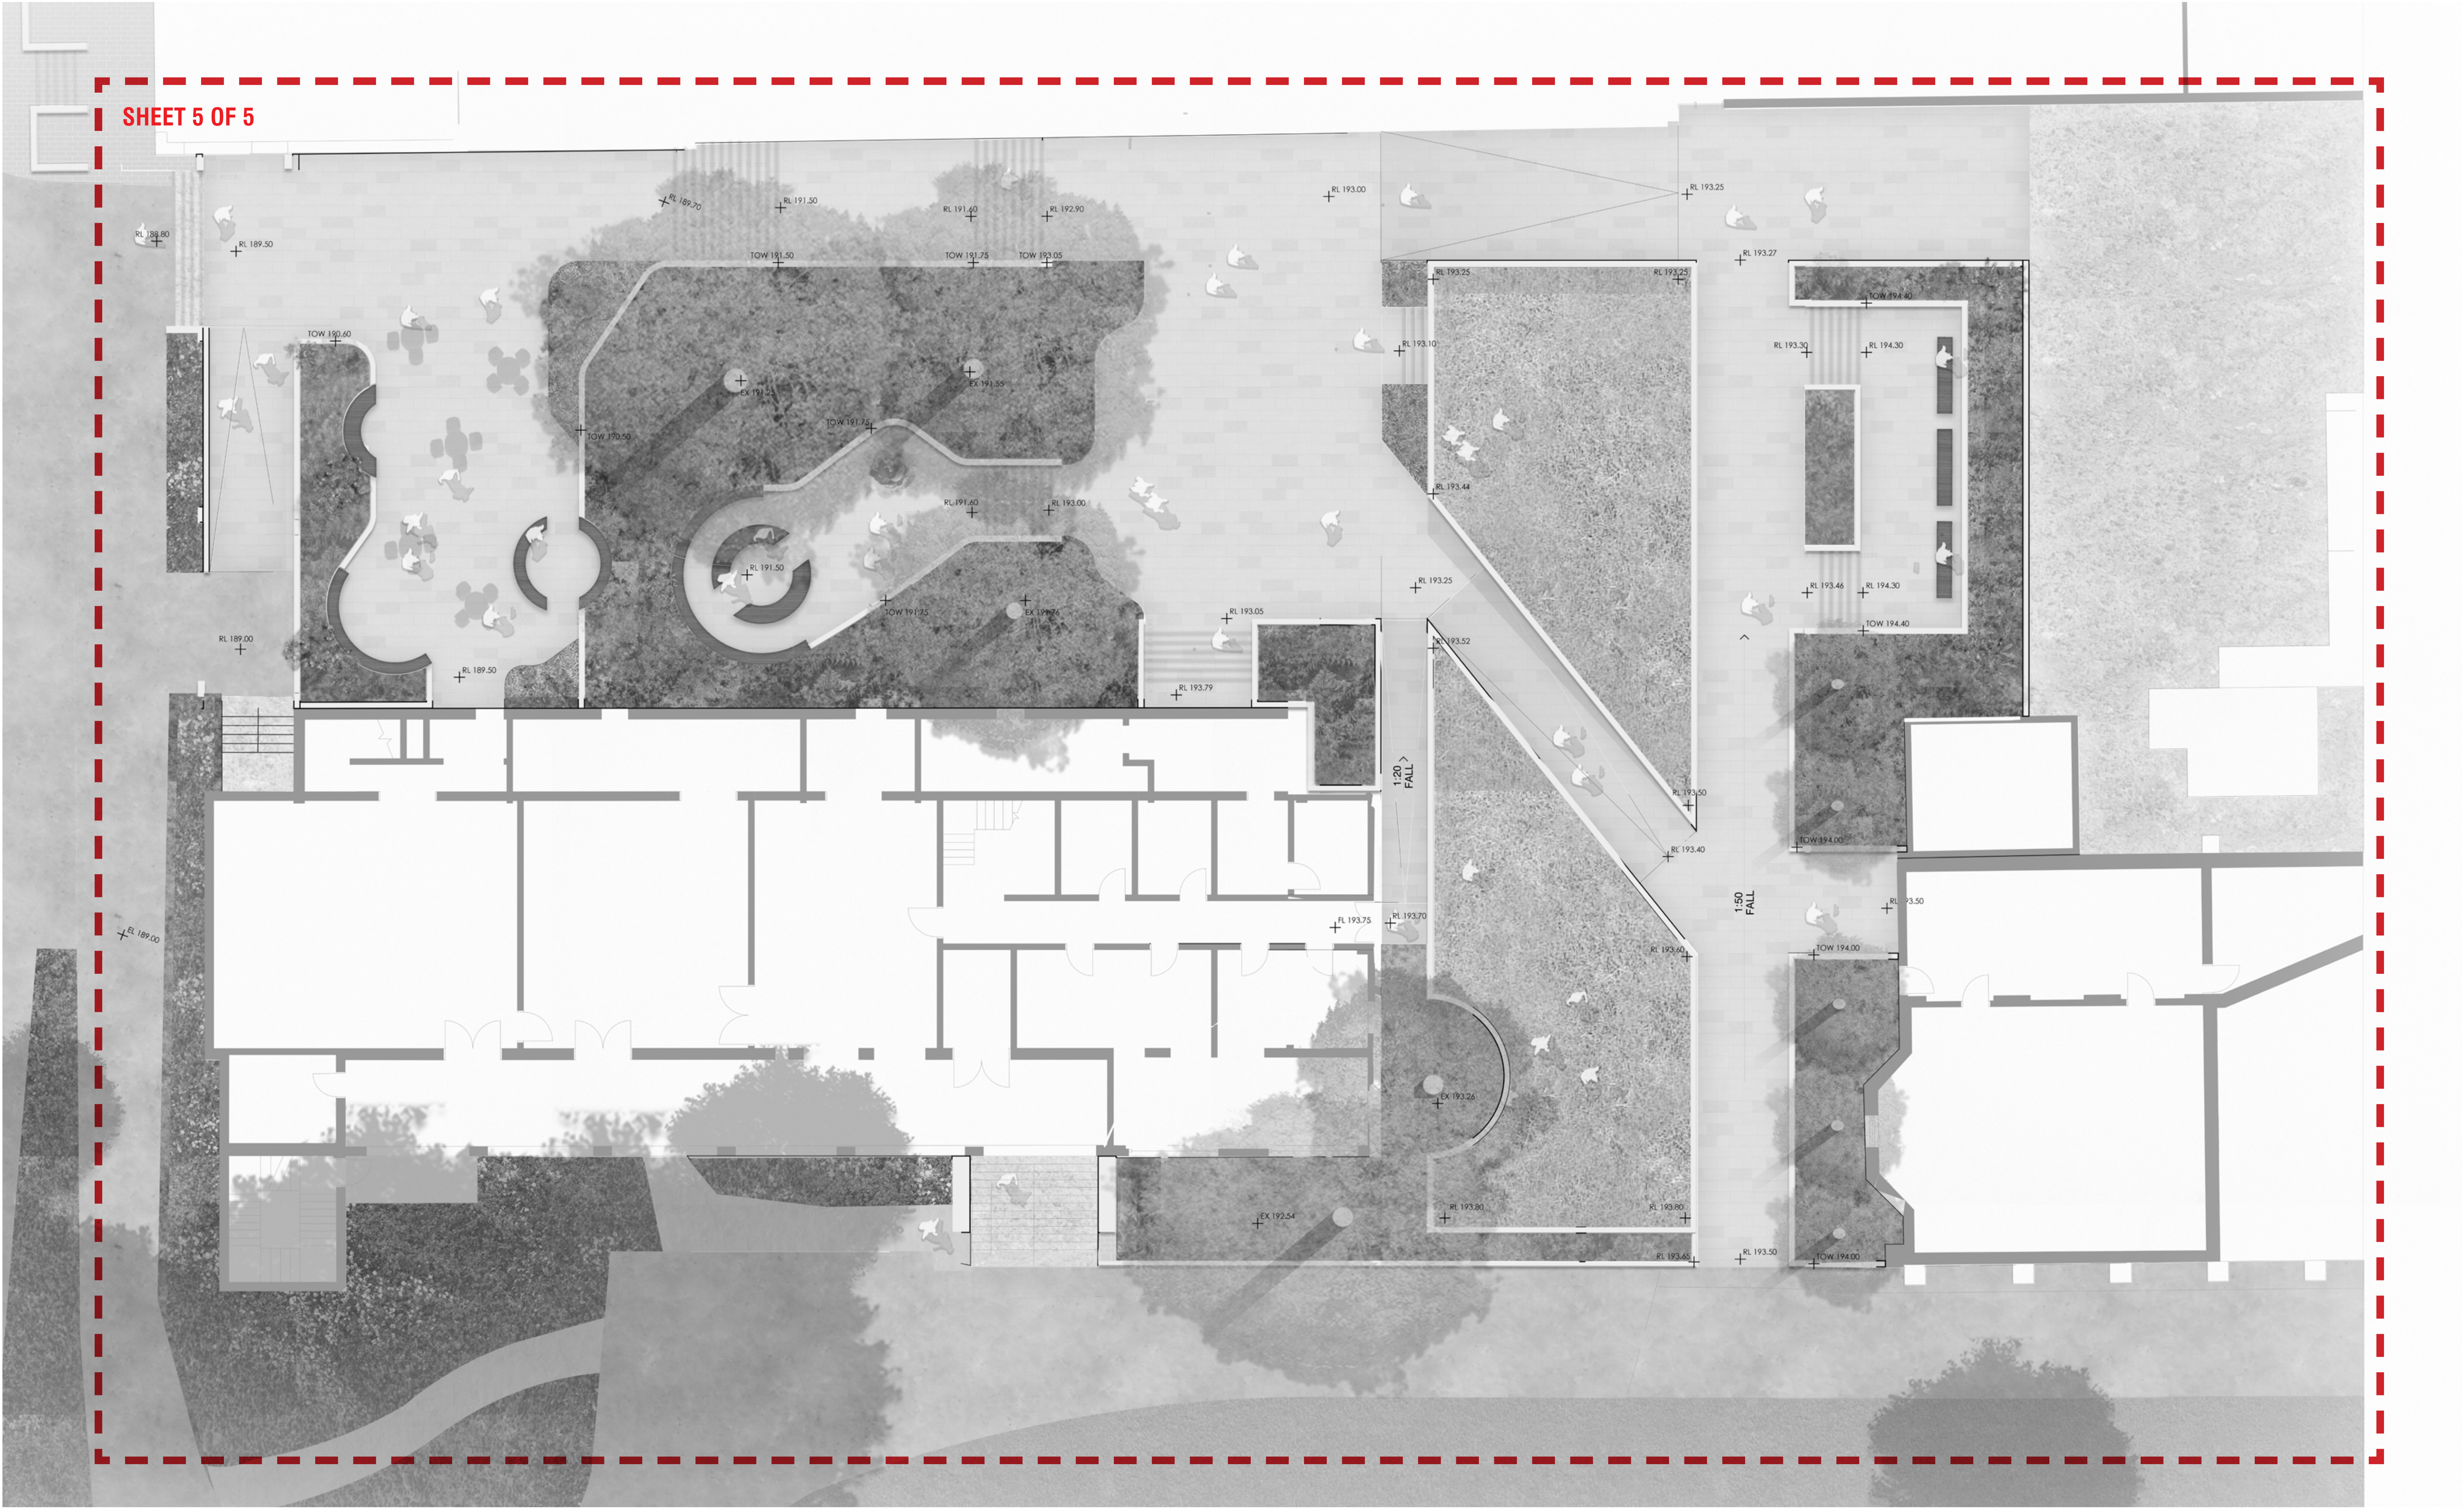

REV.	DATE	STATUS	INITIALS
A	15/01/19	SSDA	EP

BOARDING SCHOOL LOWER GROUND LANDSCAPE PLAN - [SHEET 1 OF 5]

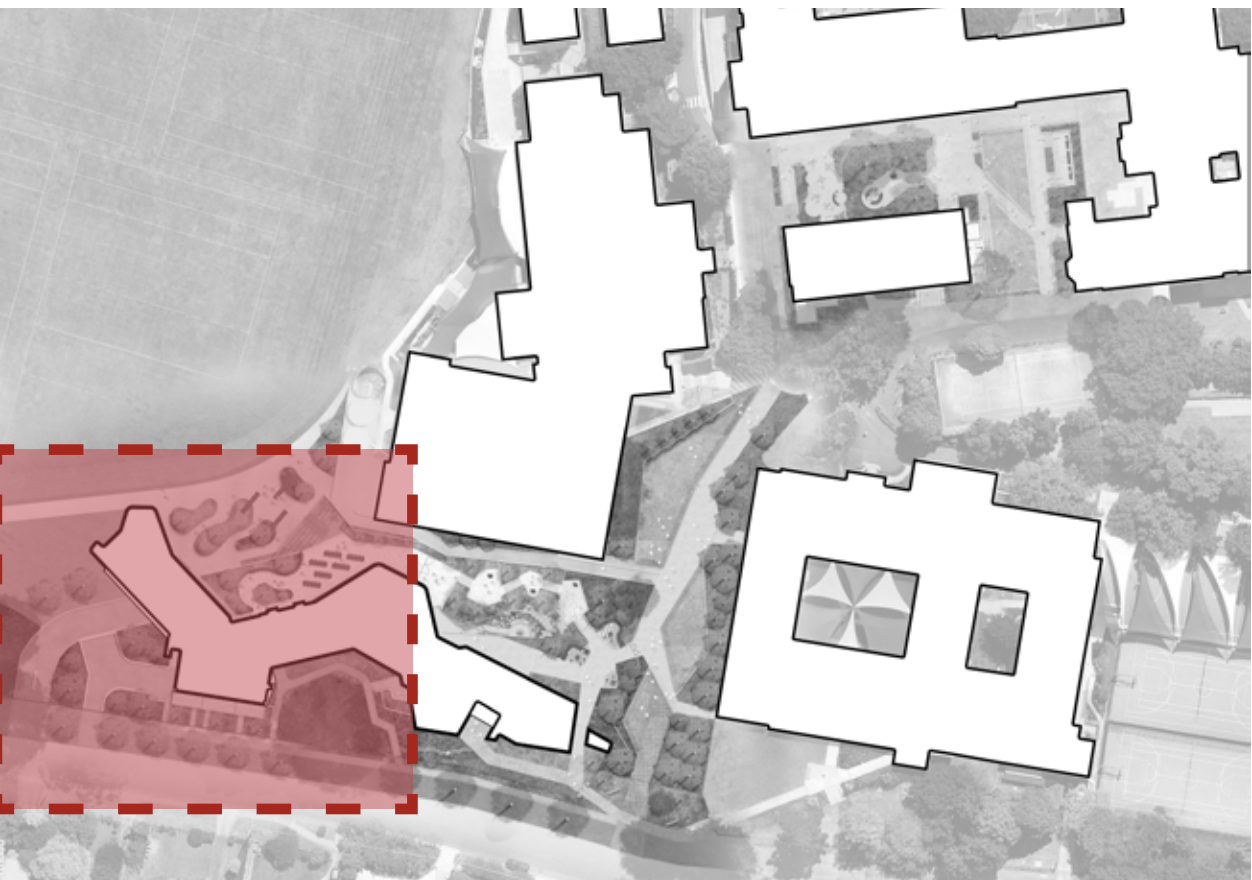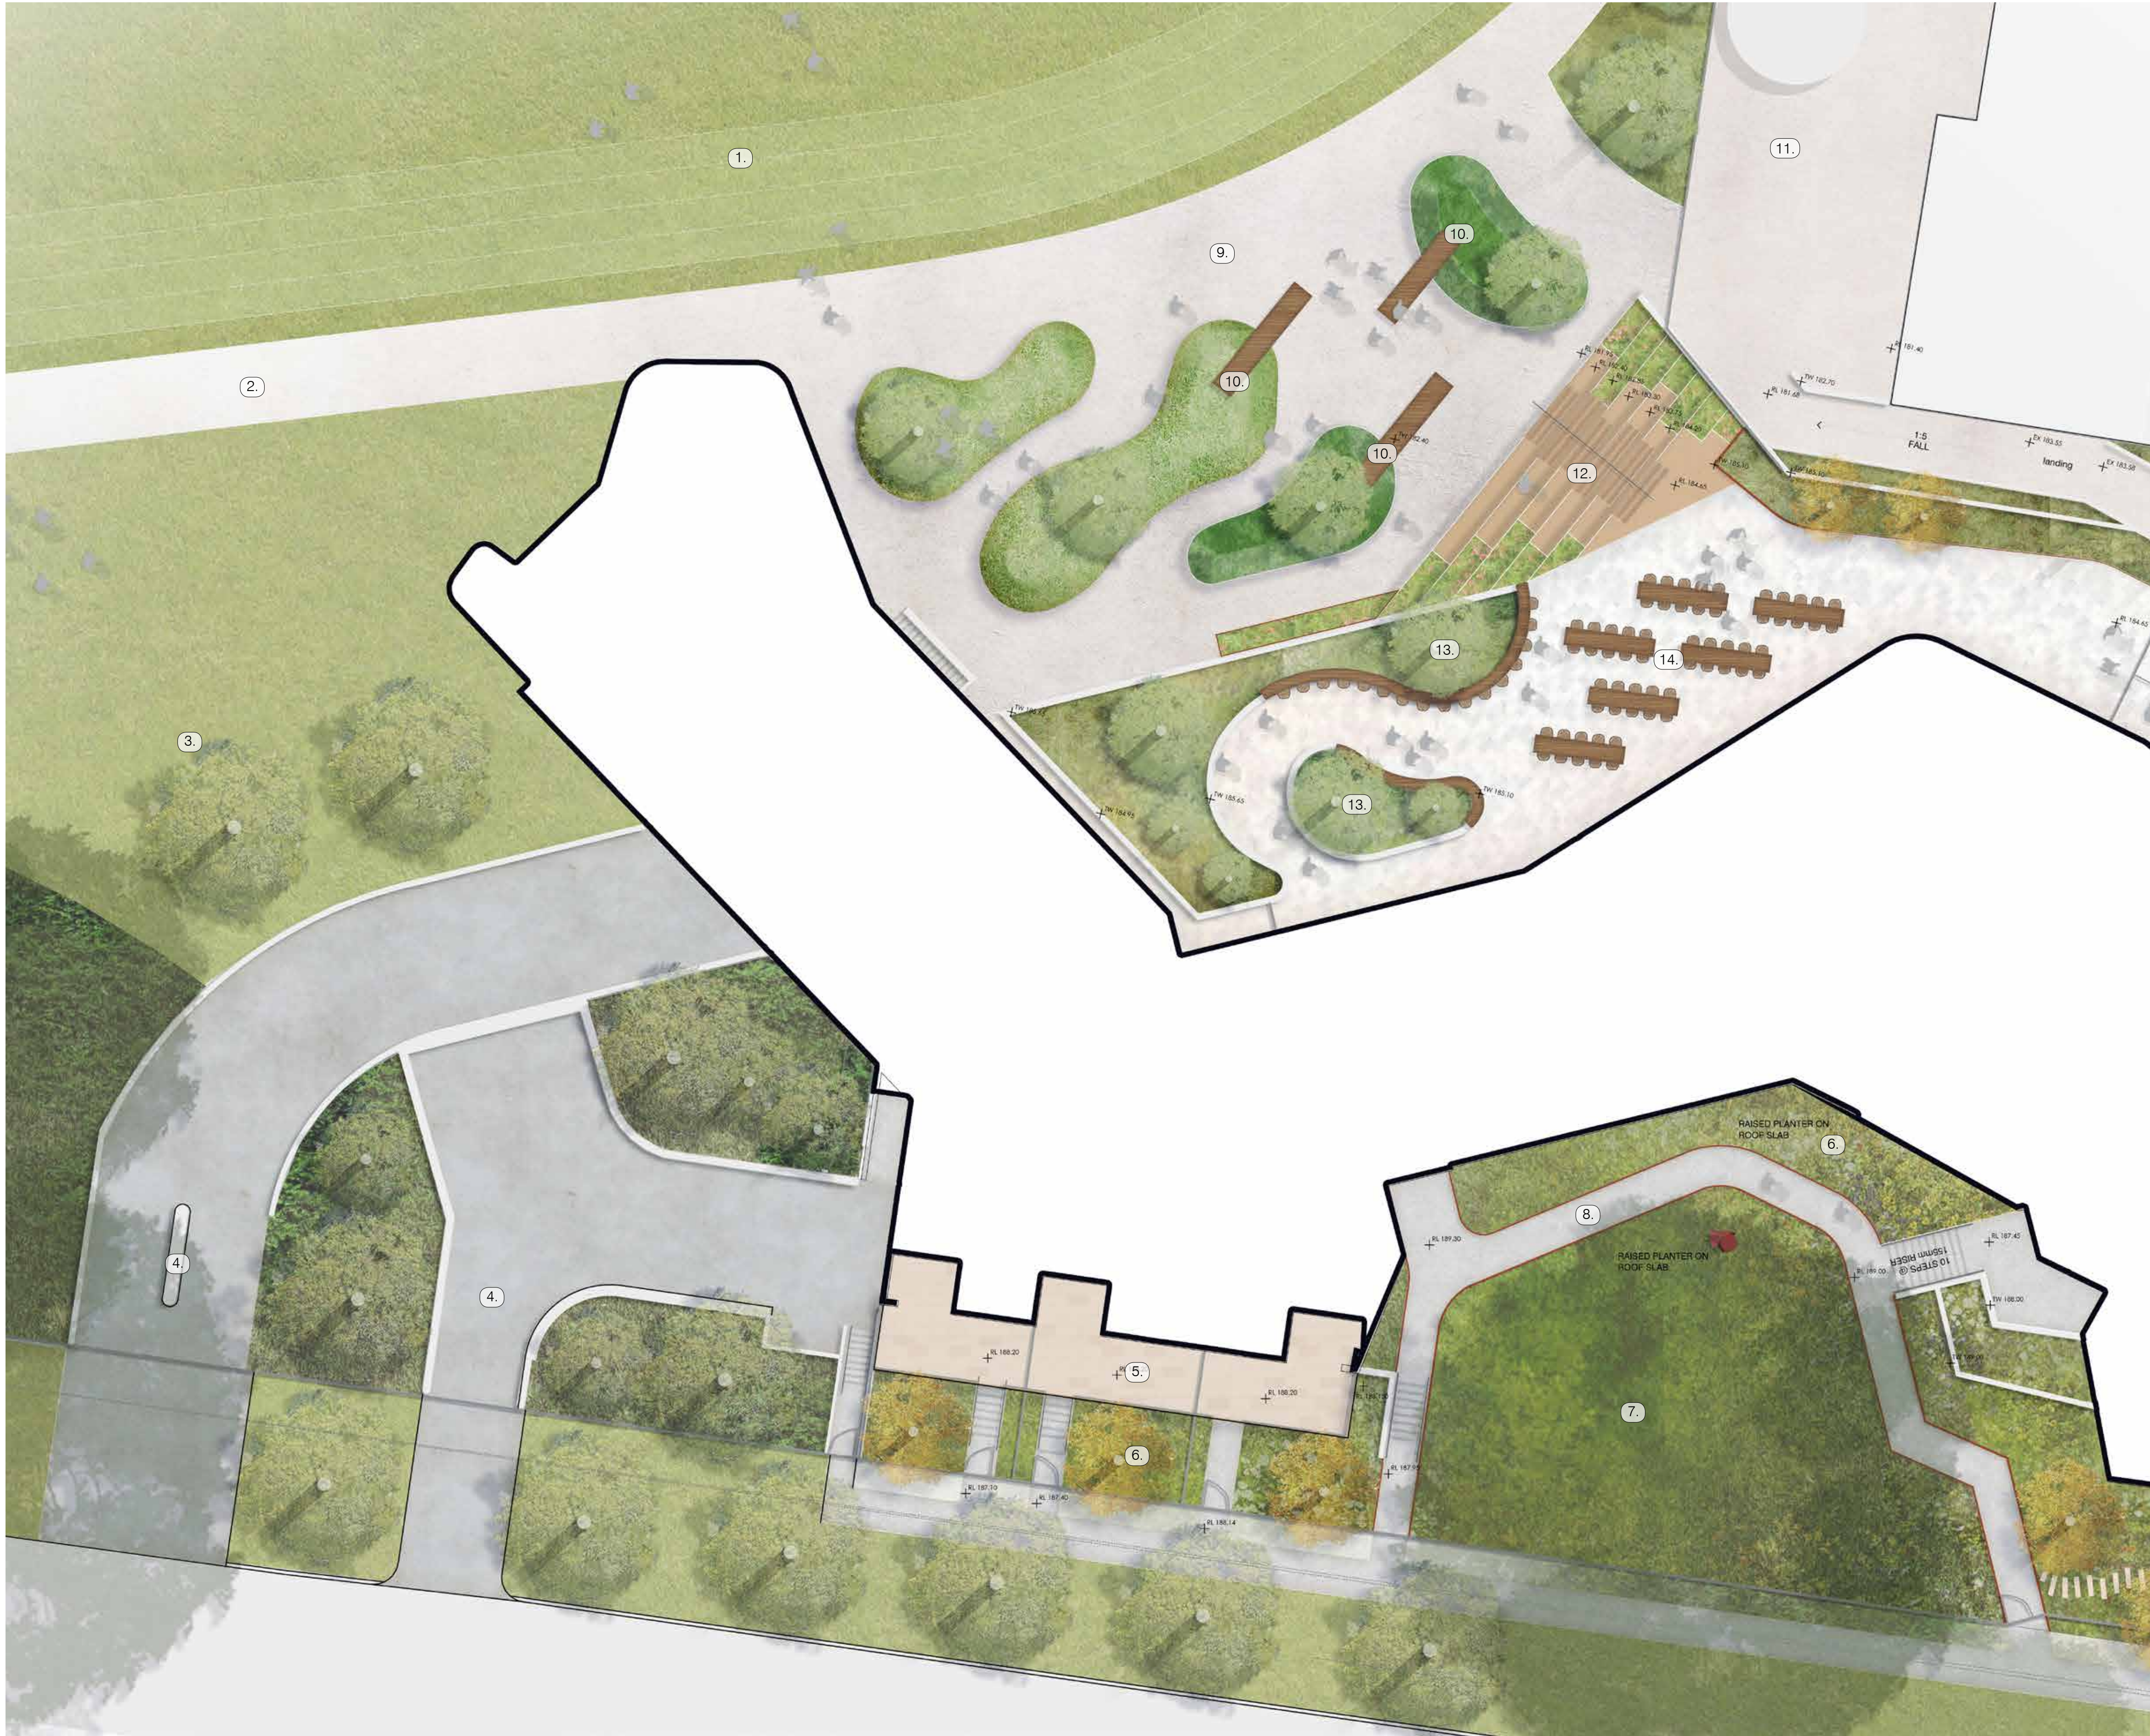

KEY PLAN

LEGEND

- EXISTING TREES TO BE RETAINED
- PROPOSED TREES
- MASS PLANTING
- ORNAMENTAL TURF
- FLORAL FEATURE PLANTING
- BUSH PLANTING
- OVAL TURF
- ORNAMENTAL PLANTING
- MASS PLANTING MOUNDS
- TURF MOUNDS
- COMMUNAL SPACE TILE PAVING
- TERRACE TILE PAVING
- CONCRETE PATH
- ROAD
- TIMBER TERRACING
- TIMBER FURNITURE

KEY FEATURES

- 1. Sister Veronica Reid oval with revised athletics track
- 2. External connections path
- 3. Additional turf recreational zone
- 4. Vehicular driveway access from Mount Pleasant Avenue
- 5. Private terrace space servicing staff apartments
- 6. Formalised garden planting providing privacy buffer
- 7. Existing Spotted Gum tree to be retained
- 8. Supplementary circulation path on structure
- 9. Oval viewing area with feature turf and planting mounds
- 10. Timber seats inagrated into mounds for additional seating opportunities
- 11. Existing maintenance area containing services for existing aquatic center
- 12. Timber bleacher and stair transitional feature
- 13. Raised planting bed with bar ledge and seating element
- 14. Outdoor dining furniture

REV.	DATE	STATUS	INITIALS
A	15/01/19	SSDA	EP

BOARDING SCHOOL UPPER GROUND LANDSCAPE PLAN - [SHEET 2 OF 5]



KEY PLAN


LEGEND

- EXISTING TREES TO BE RETAINED
- PROPOSED TREES
- MASS PLANTING
- ORNAMENTAL TURF
- FLORAL FEATURE PLANTING
- COMMUNAL SPACE TILE PAVING
- FEATURE CONCRETE SURFACE
- CONCRETE PATH
- ROAD
- TIMBER SURFACE
- DECOMPOSED GRANITE
- TIMBER FURNITURE


KEY FEATURES

- 15. Transitional zone between terrace platforms and dining space
- 16. Terrace platforms mitigating significant level changes
- 17. Feature sculpture element
- 18. Sandstone escarpment
- 19. Communal Firepit and outdoor seating within sunken garden
- 20. Pathway at sunken garden level
- 21. Intimate gathering pods with overhead shade structure, furniture and BBQ facilities
- 22. Maintenance path maintained with vehicle and pedestrain access points
- 23. Expansive turf mounds for large and intimate gatherings
- 24. Reinforced turf application to aid vehicle movement
- 25. Transitional walkway
- 26. Primary pedestrian link between proposed and existing spaces
- 27. Staggered stepping stones informal path
- 28. Buffer planting between site fence and Mount Pleasant Avenue
- 29. Emergency vehicle access point

REV.	DATE	STATUS	INITIALS
A	15/01/19	SSDA	EP

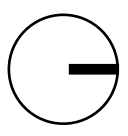

BOARDING SCHOOL UPPER GROUND LANDSCAPE PLAN - [SHEET 3 OF 5]

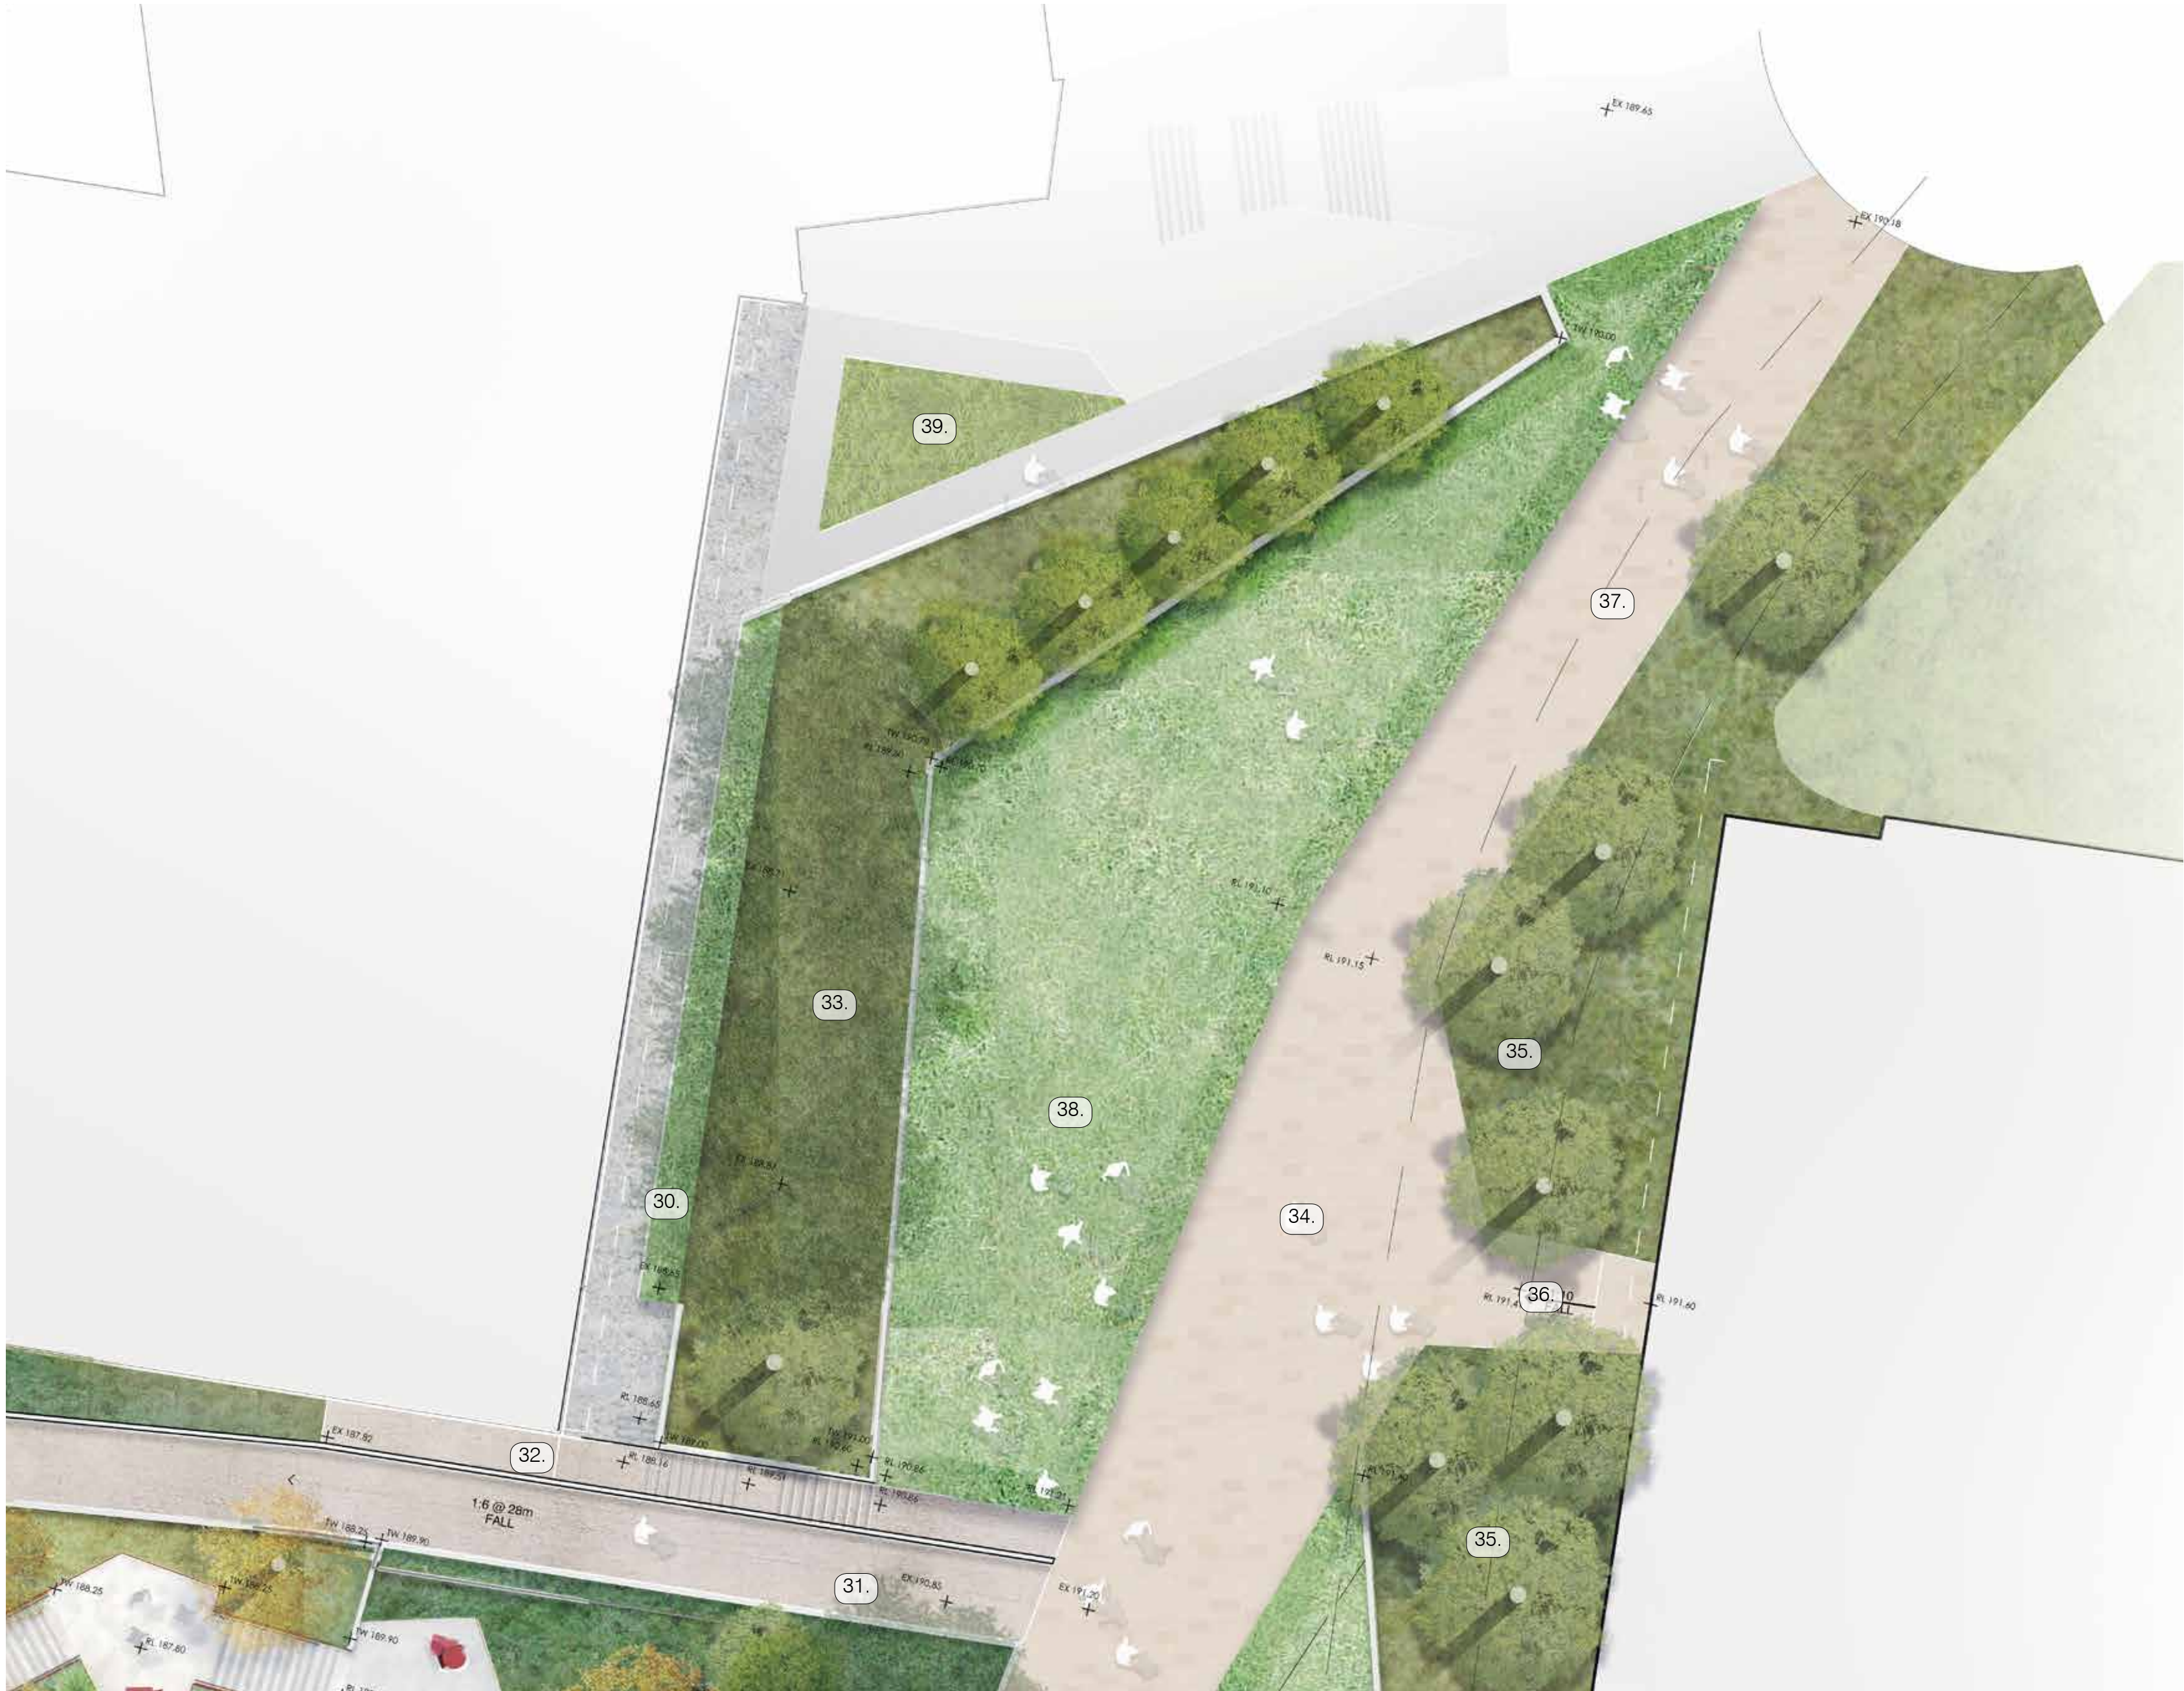

KEY PLAN

LEGEND

- PROPOSED TREES
- MASS PLANTING
- TURF MOUNDS
- BUFFER PLANTING
- FEATURE CONCRETE SURFACE
- CONCRETE PAVING

KEY FEATURES

- 30. Maintenance access path
- 31. Maintenance vehicle access ramp to key maintenance service area
- 32. Fire egress pedestrian stair access point
- 33. Terraced and graded mass planting bed to mitigate level differences
- 34. Central gathering area for play and to accommodate potential ceremonies
- 35. At grade mass planting
- 36. Accessible path to Primary School
- 37. Main pedestrian path between proposed building and the school
- 38. Expansive turf mounds for large and intimate gatherings
- 39. Existing ramp and planting (outside of Stage 1 works)

REV.	DATE	STATUS	INITIALS
A	15/01/19	SSDA	EP

BOARDING SCHOOL ROOF TERRACE LANDSCAPE PLAN - [SHEET 4 OF 5]



KEY PLAN


LEGEND

-  MASS PLANTING
-  FEATURE BUFFER PLANTING
-  EXTENSIVE ROOF
-  TIMBER SURFACE
-  TILE PAVING SURFACE


KEY FEATURES

- 40. Raised feature planting bed
- 41. Raised timber seating to allow diverse program applications
- 42. Outdoor kitchen facilities
- 43. Extensive planted roof non accessible to students

REV.	DATE	STATUS	INITIALS
A	15/01/19	SSDA	EP

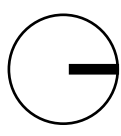

MARY WARD LANDSCAPE PLAN - [SHEET 5 OF 5]

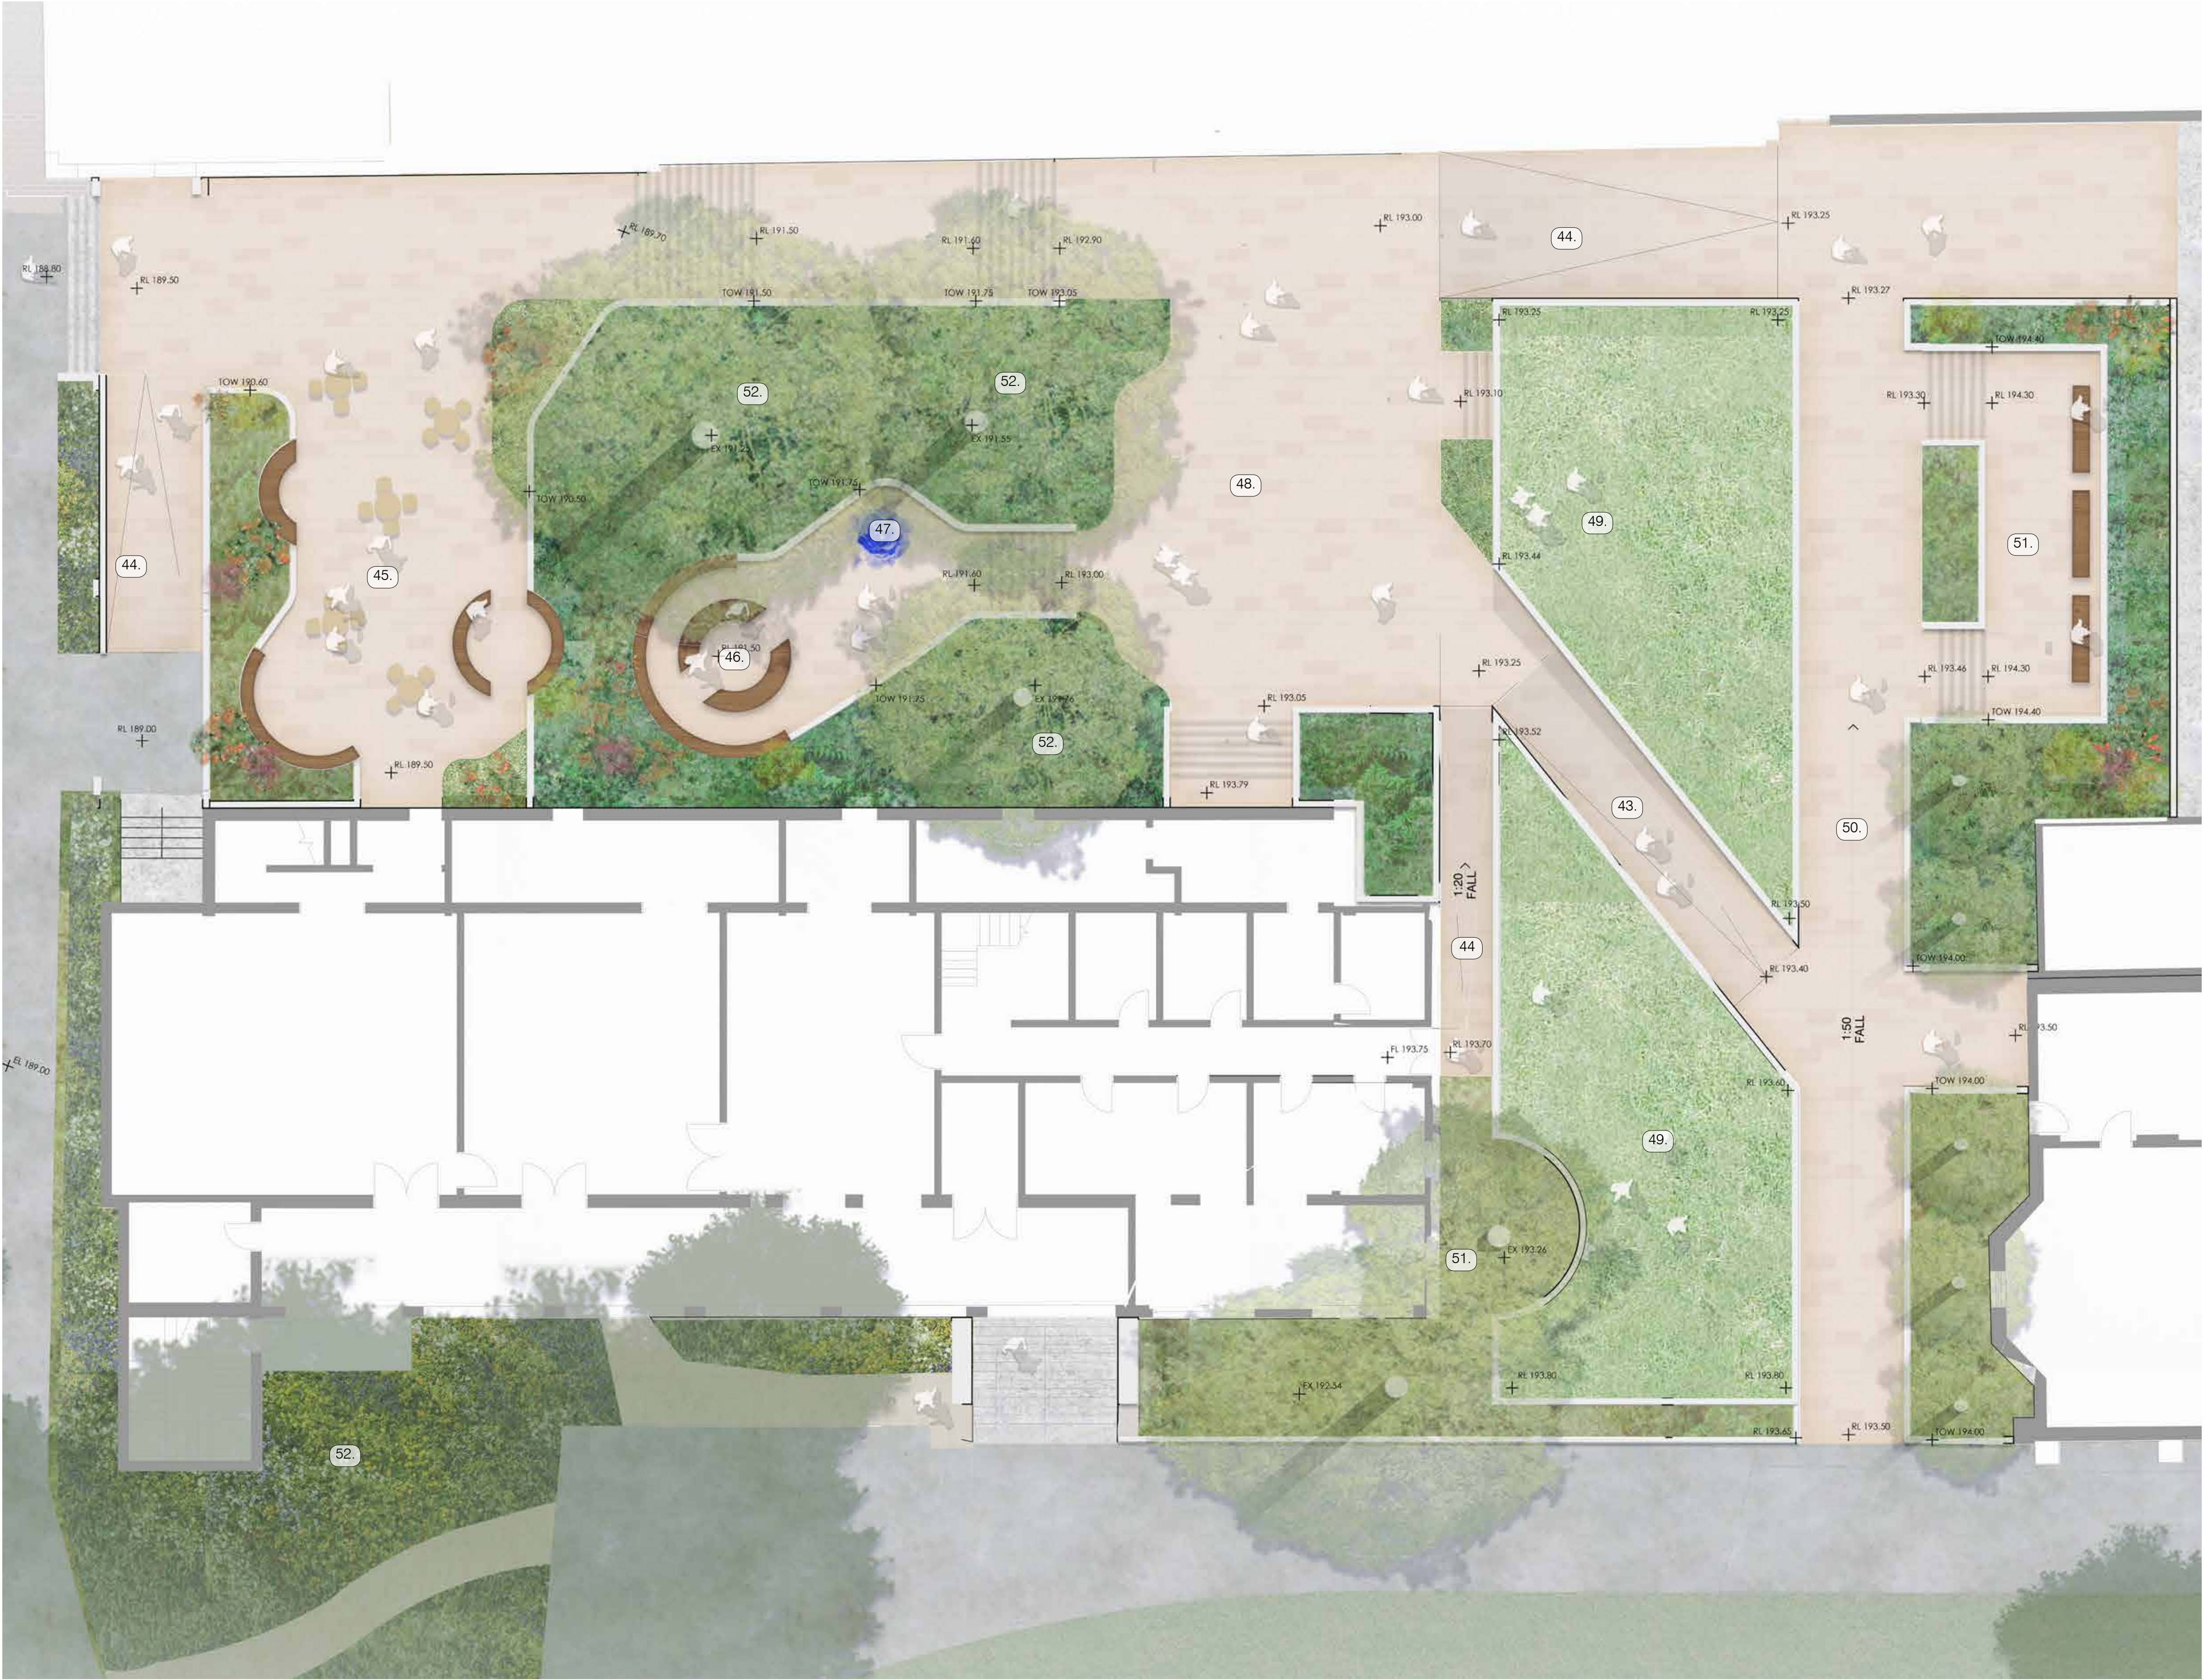

KEY PLAN

LEGEND

- PROPOSED TREES
- MASS PLANTING
- GARDEN BED
- TURF
- FEATURE GARDEN PLANTING
- TILE PAVING SURFACE
- TIMBER SEATING
- ROAD

KEY FEATURES

- 44. Ramp Access
- 45. Food Hall with integrated and adaptable furniture
- 46. Intimate gathering hub
- 47. Water feature
- 48. Central plaza
- 49. Extensive open lawn area
- 50. Pedestrian thoroughfare
- 51. Seating platform
- 52. Existing trees to be retained

REV.	DATE	STATUS	INITIALS
A	15/01/19	SSDA	EP

BOARDING SCHOOL LANDSCAPE PERSPECTIVE - OUTDOOR DINING TERRACE



KEY PLAN

KEY FEATURES

- 1. Turf mounds
- 2. Mass planting mounds
- 3. Timber bleacher seats
- 4. Timber staircase
- 5. Ornamental buffer planting
- 6. Outdoor dining tables

BOARDING SCHOOL LANDSCAPE PERSPECTIVE - OUTDOOR DINING TERRACE



KEY PLAN

KEY FEATURES

- 1. Turf mounds
- 2. Mass planting mounds
- 3. Timber bleacher seats
- 4. Timber staircase
- 5. Mass buffer planting
- 6. Bar style dining

BOARDING SCHOOL LANDSCAPE PERSPECTIVE - GARDEN PLAZA



KEY PLAN

KEY FEATURES

- 1. Mass planting
- 2. Timber seating
- 3. Shade structure
- 4. BBQ appliances
- 5. Timber furniture

REV.	DATE	STATUS	INITIALS
A	15/01/19	SSDA	EP

BOARDING SCHOOL LANDSCAPE PERSPECTIVE - GARDEN PLAZA




KEY PLAN

KEY FEATURES


- 1. Feature turf platforms
- 2. Mass planting
- 3. Pedestrian and vehicular thoroughfare
- 4. Reinforced turf to accommodate vehicle access
- 5. Security fencing

REV.	DATE	STATUS	INITIALS
A	15/01/19	SSDA	EP

BOARDING SCHOOL LANDSCAPE SECTIONS

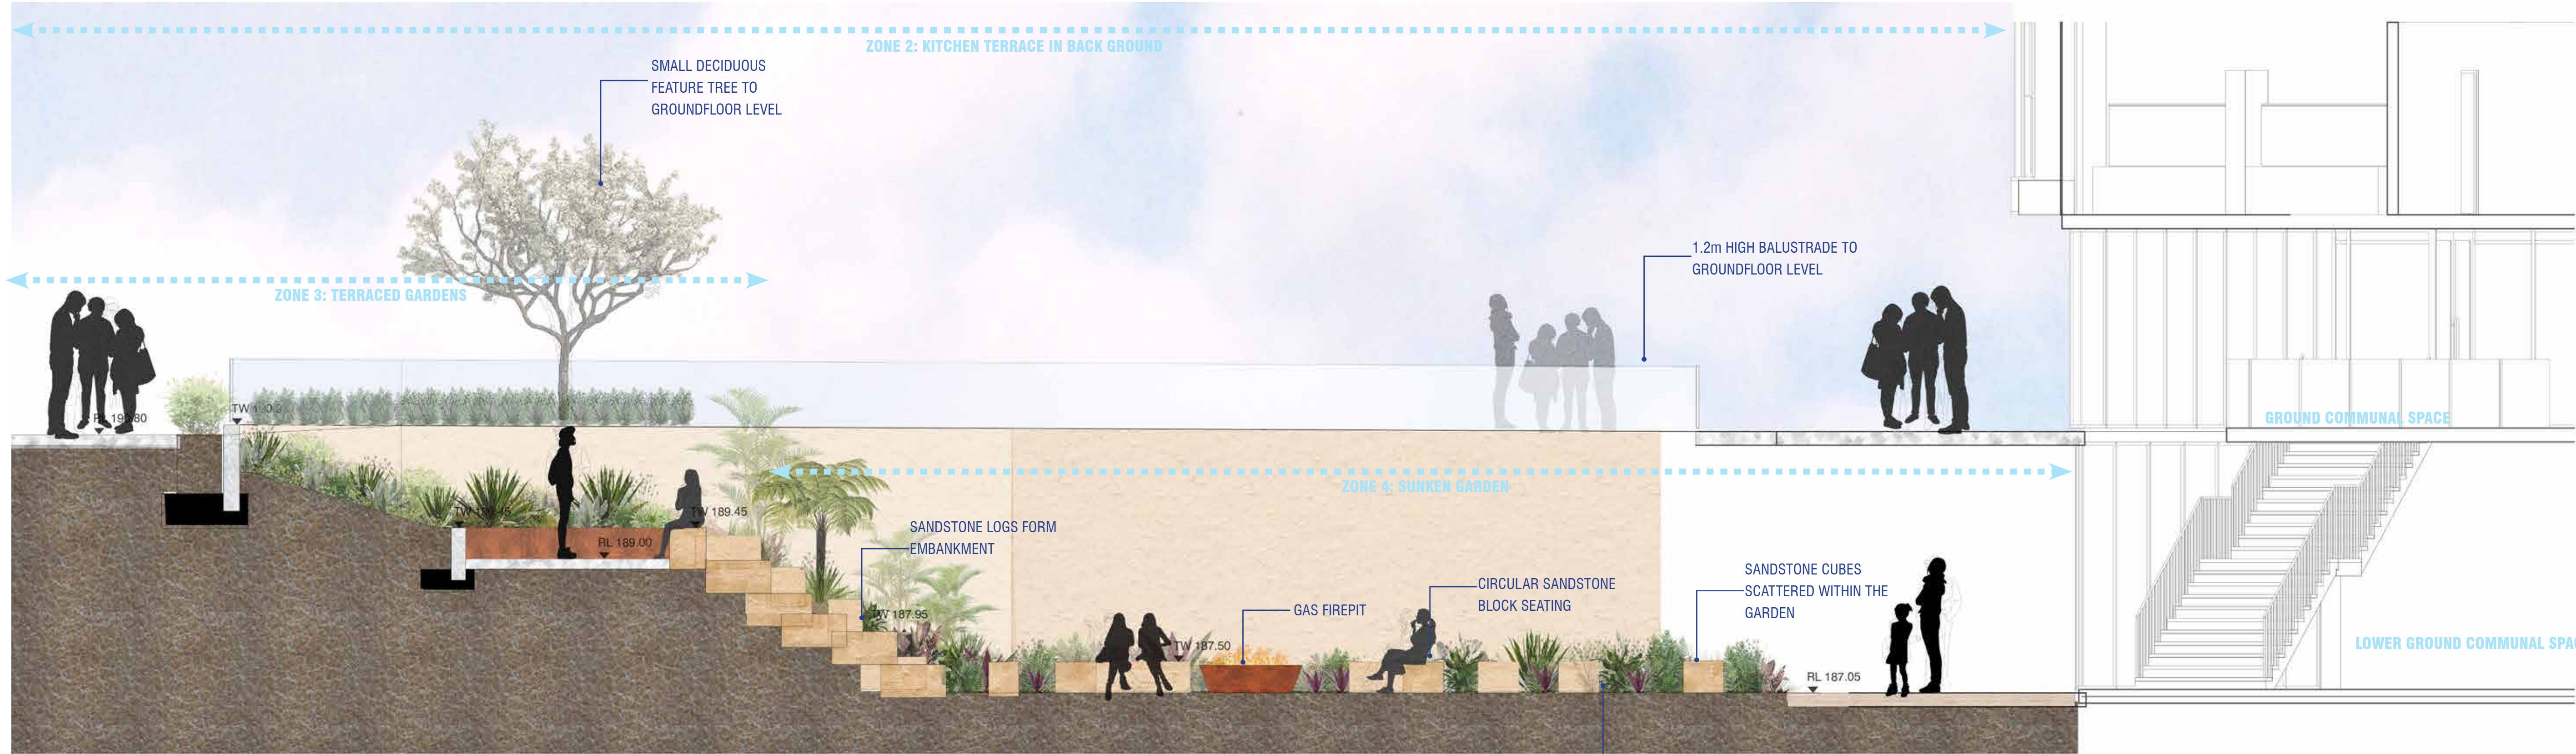

CROSS SECTION AA

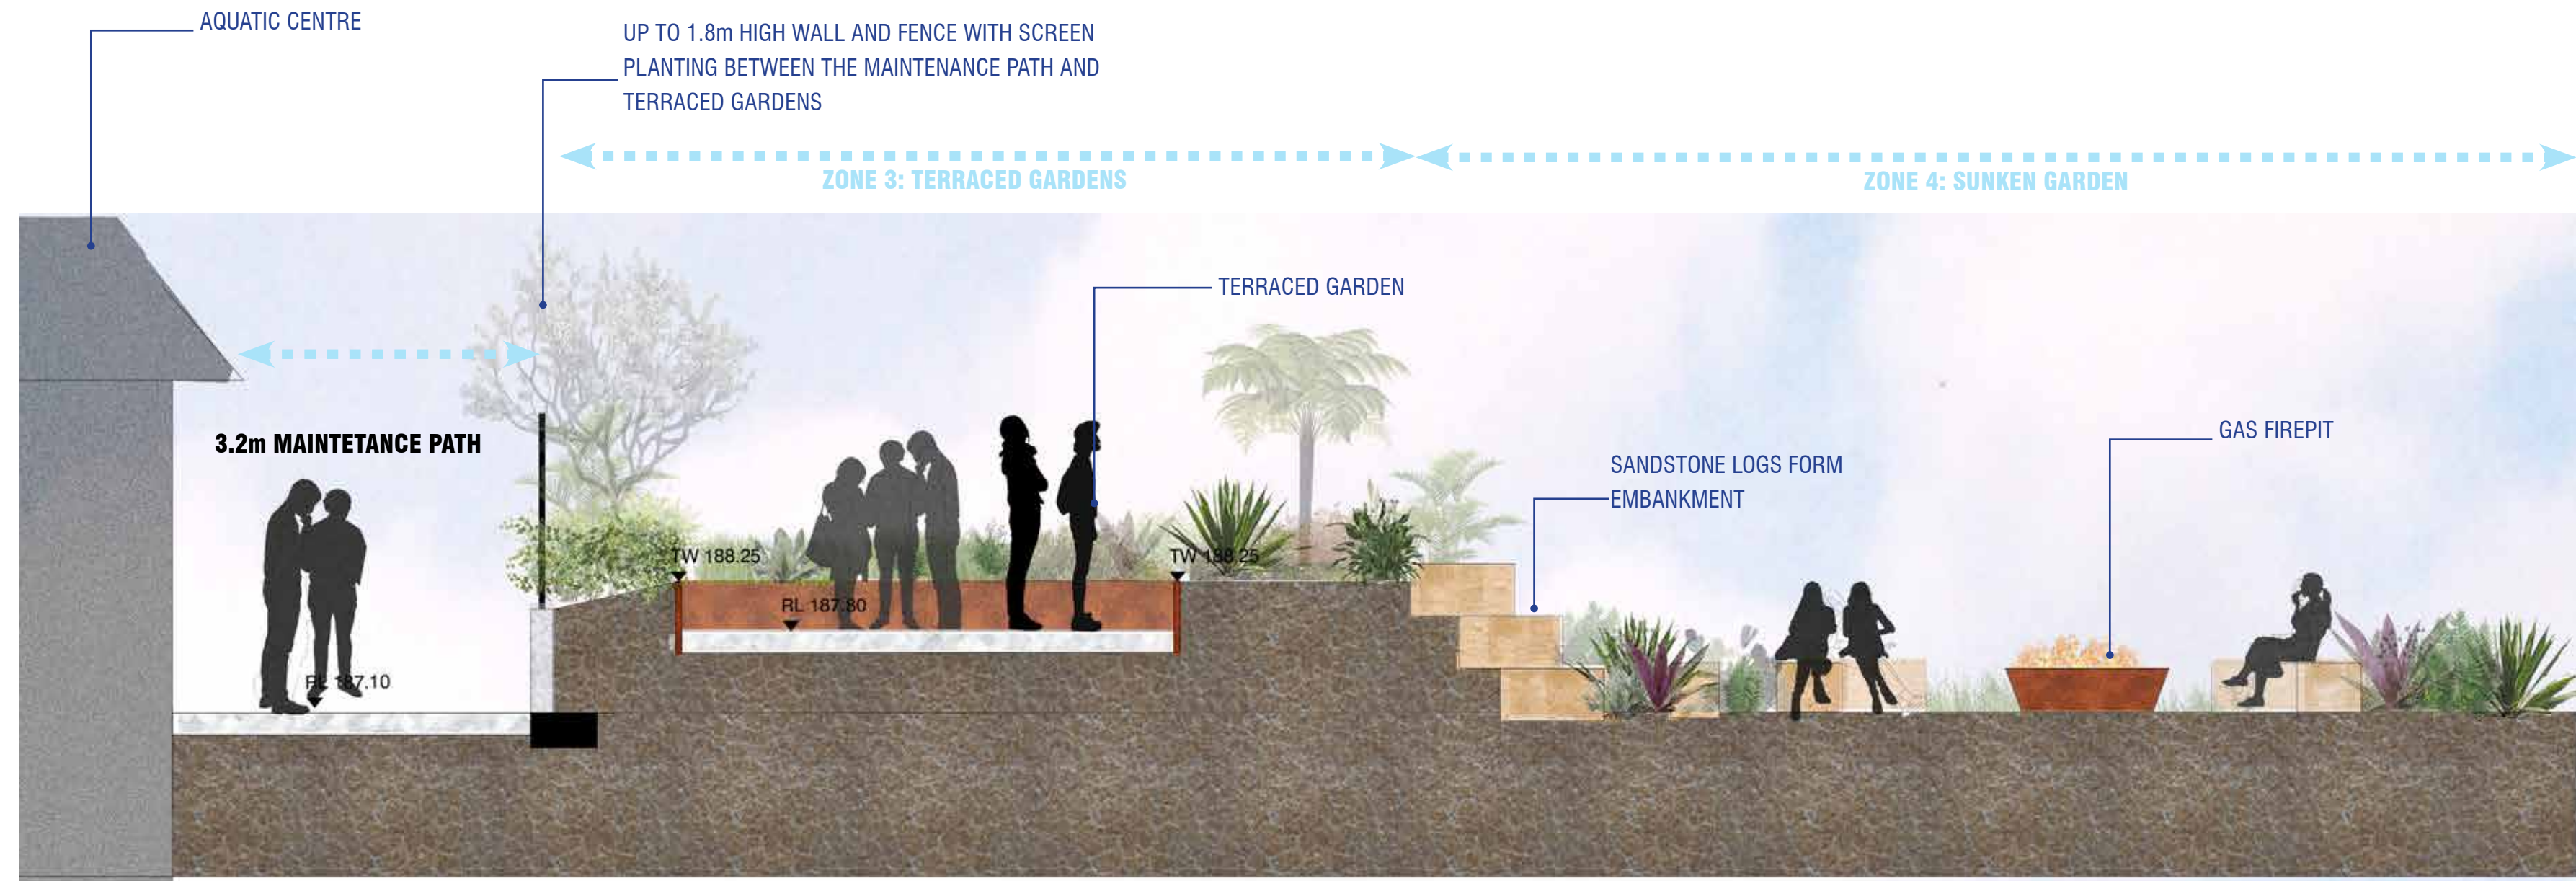

CROSS SECTION BB

BOARDING SCHOOL LANDSCAPE SECTIONS

