



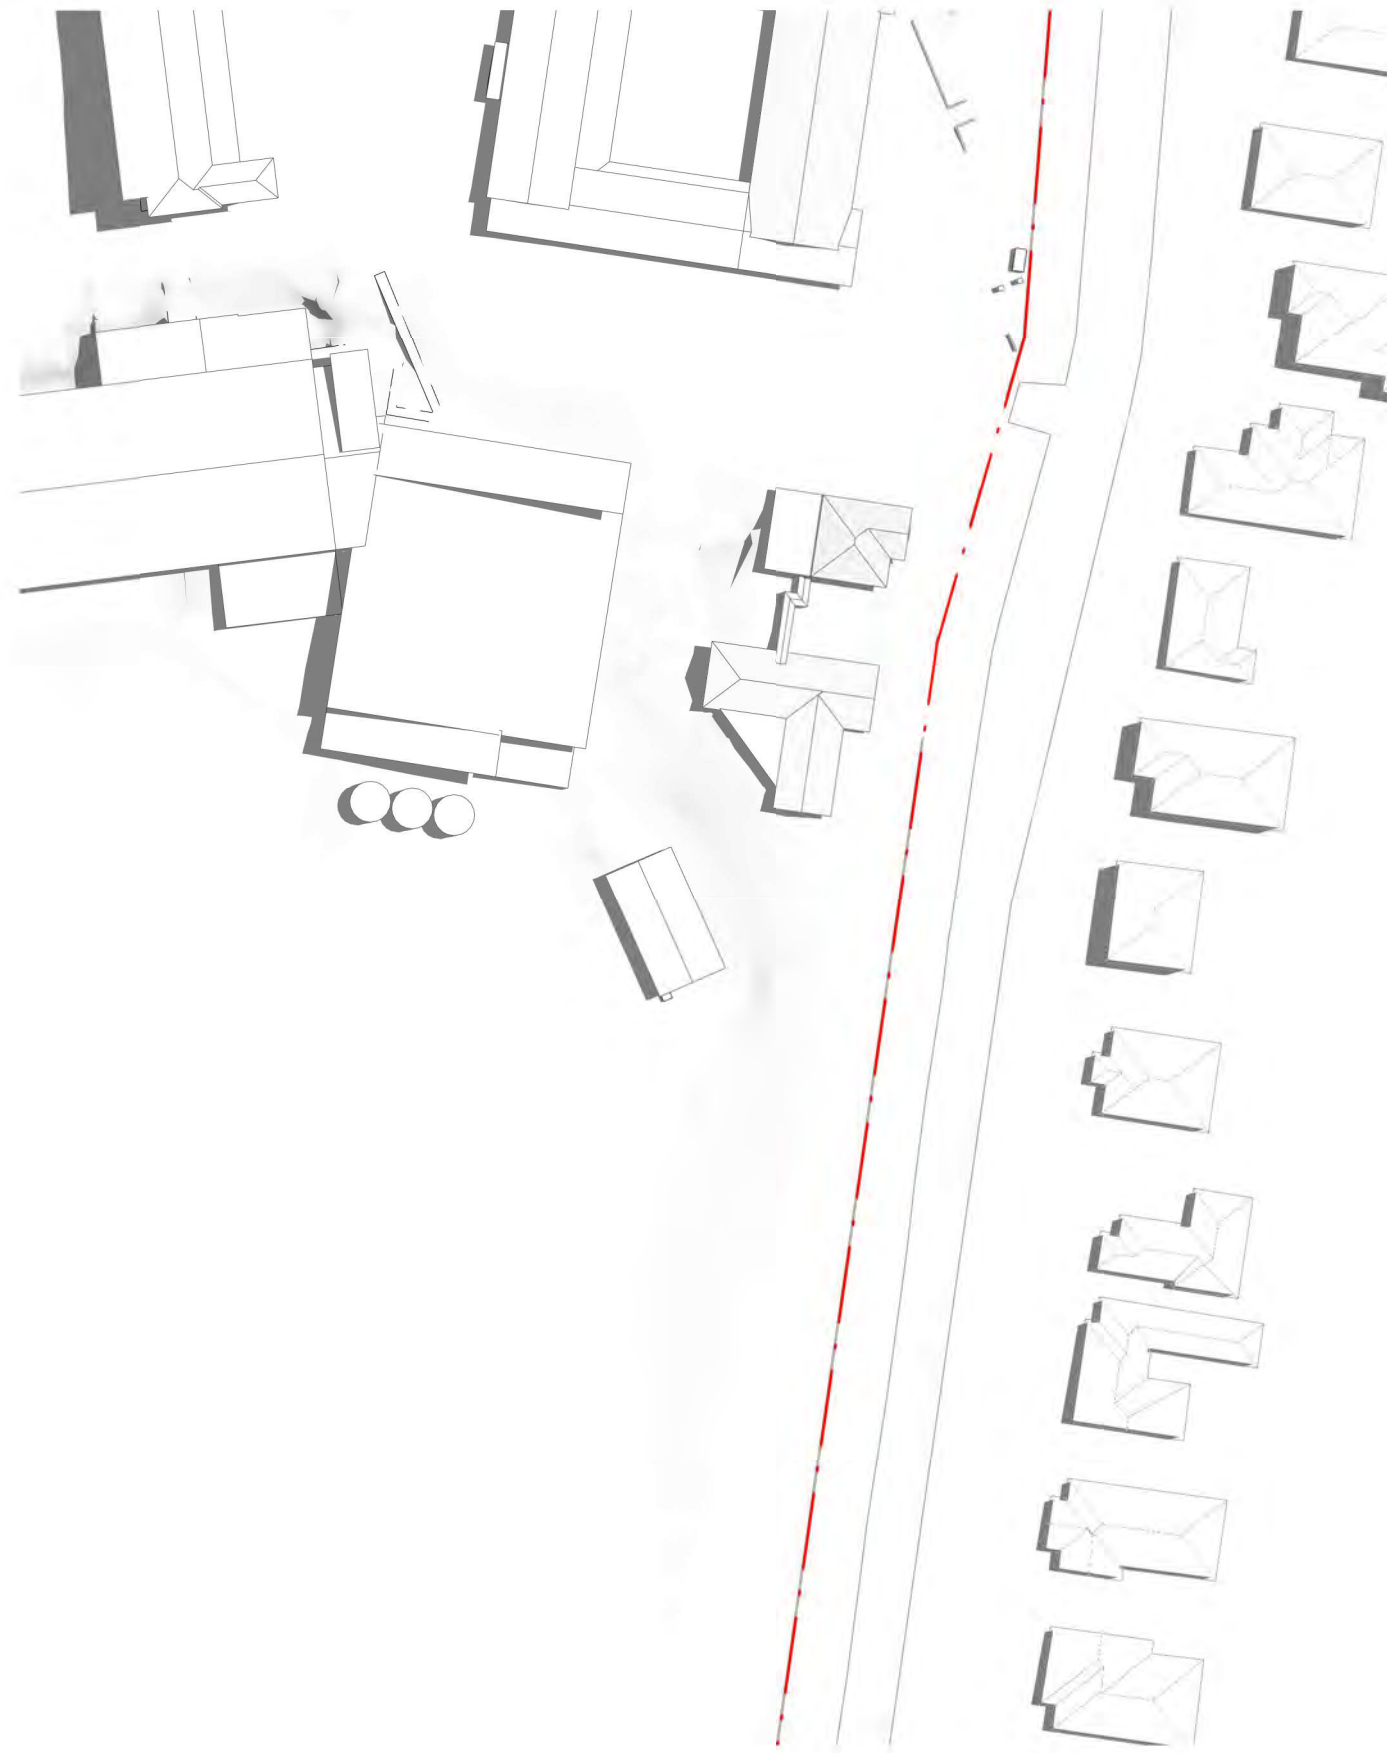


8 EXISTING SHADOWS - SUMMER SOLSTICE 9AM
1:1000

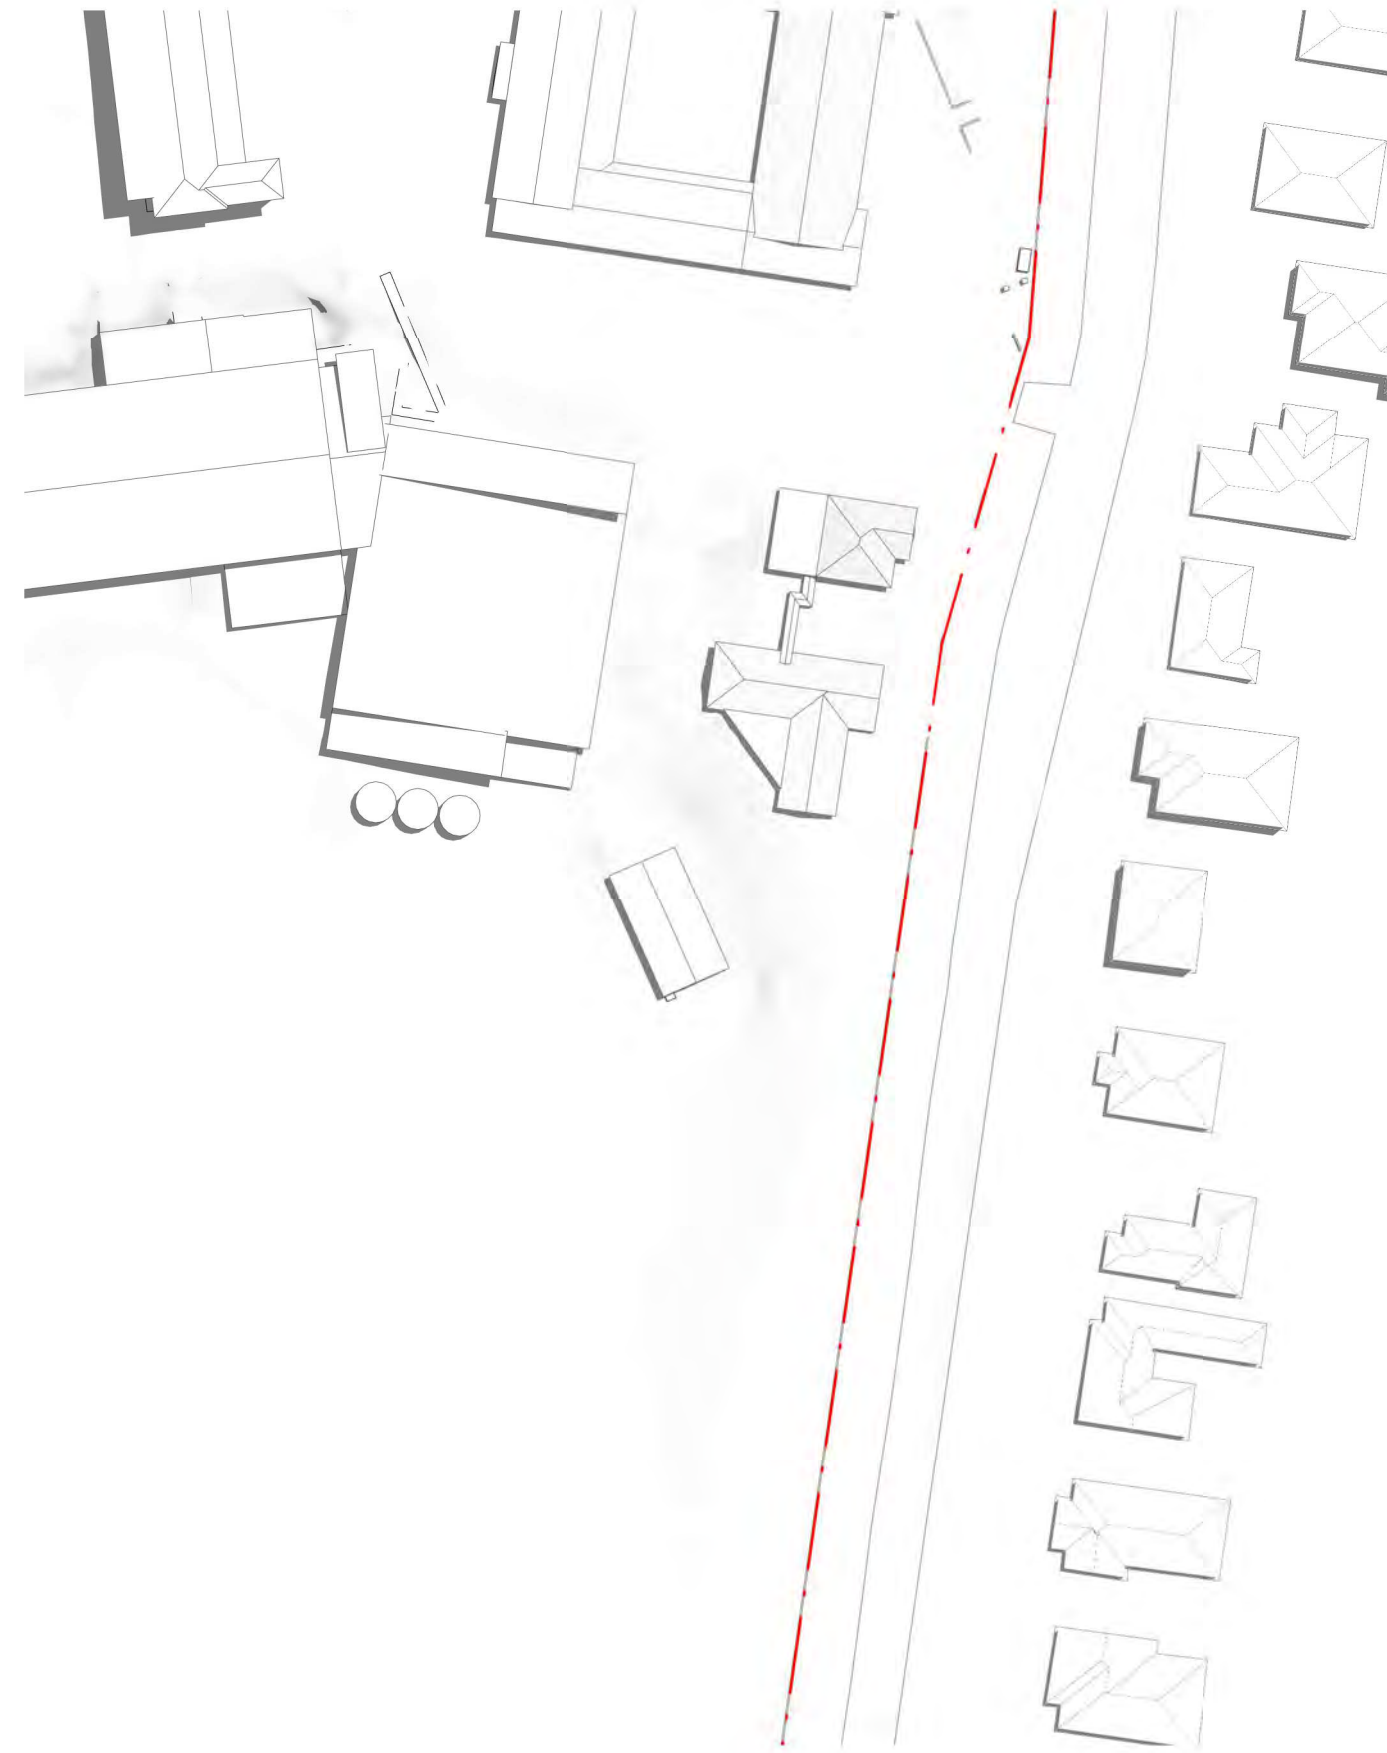


6 EXISTING SHADOWS - SUMMER SOLSTICE 10AM
1:1000




4 EXISTING SHADOWS - SUMMER SOLSTICE 11AM
1:1000

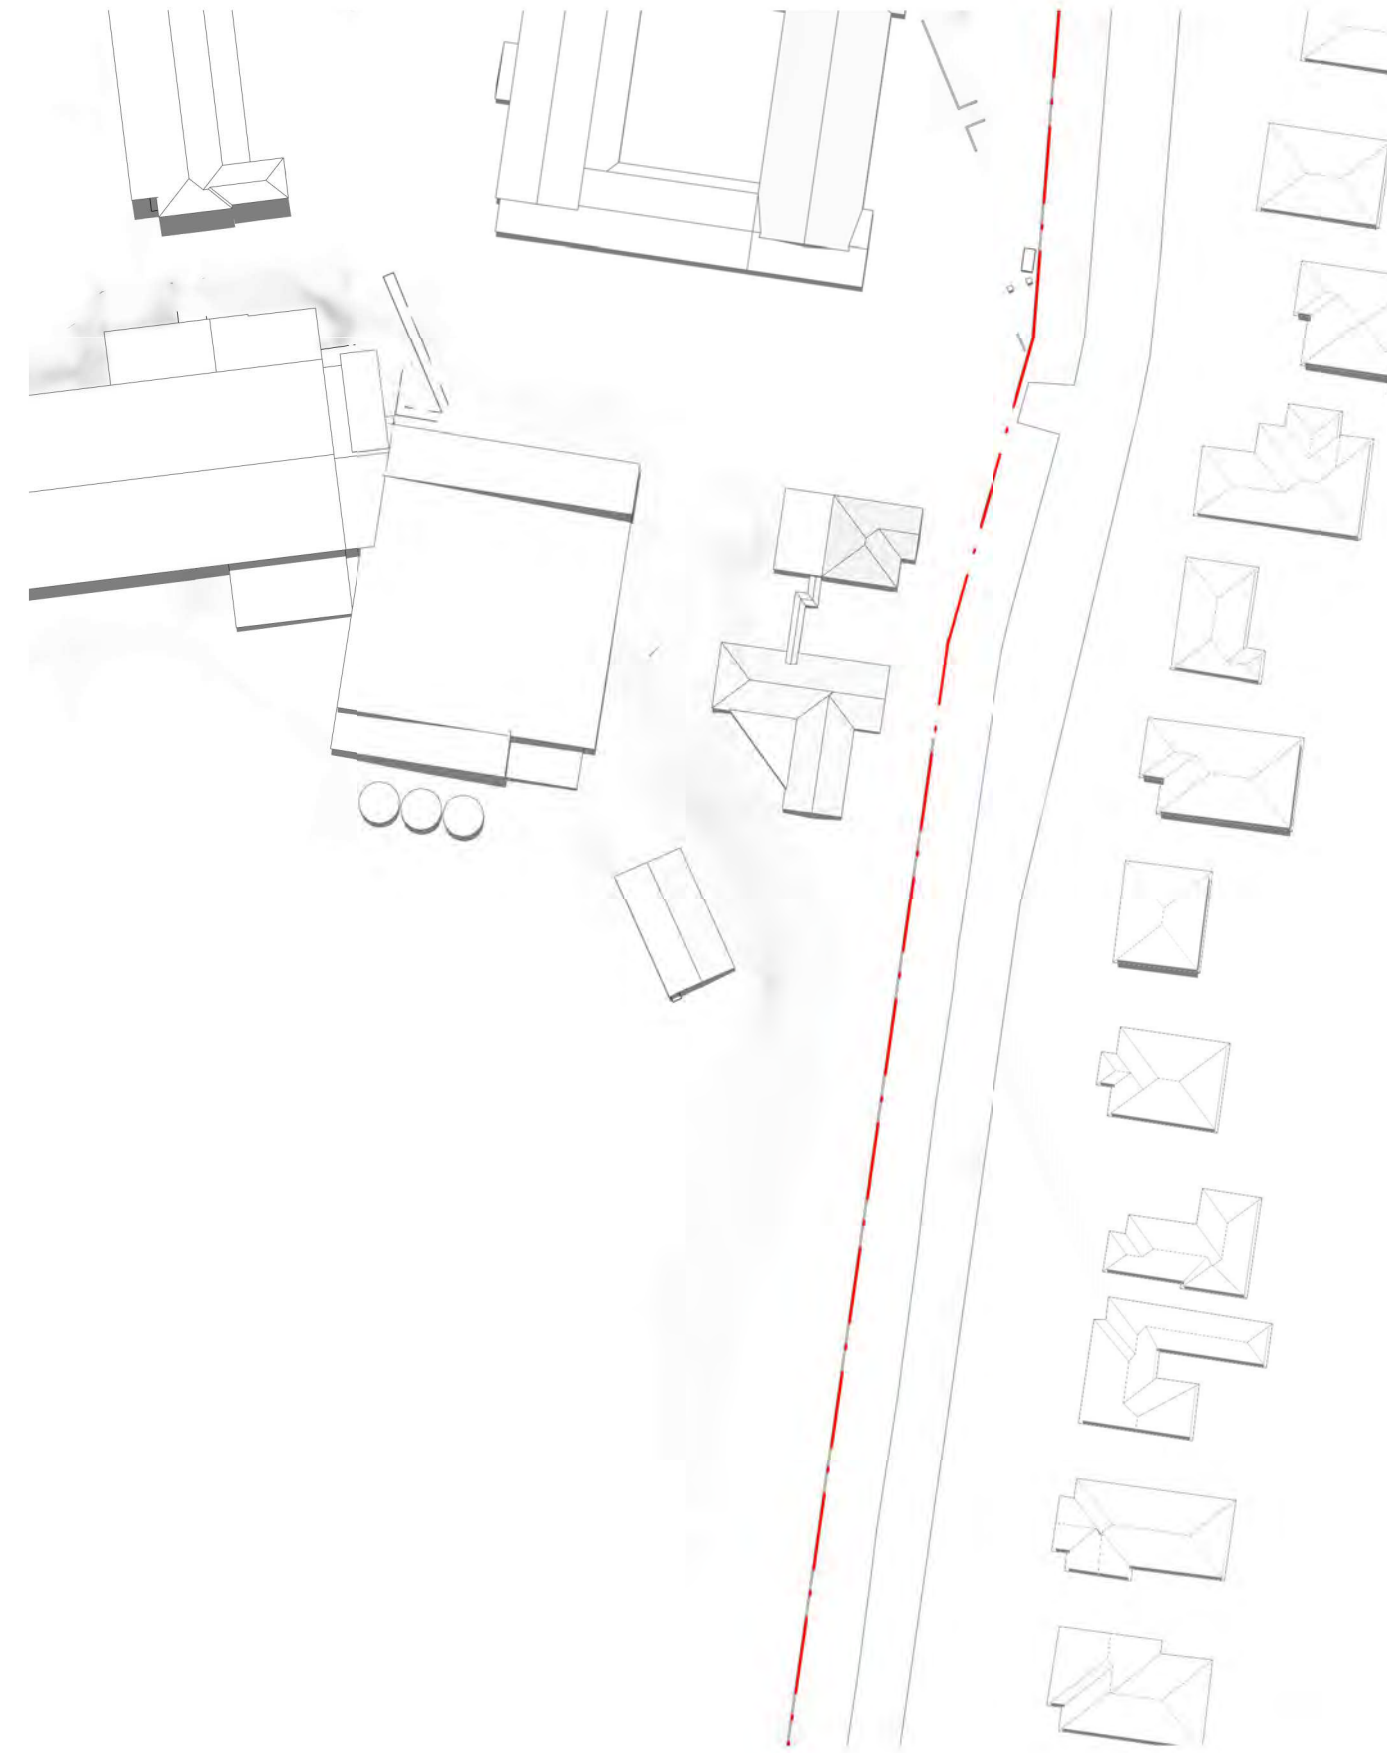


2 EXISTING SHADOWS - SUMMER SOLSTICE 12PM
1:1000

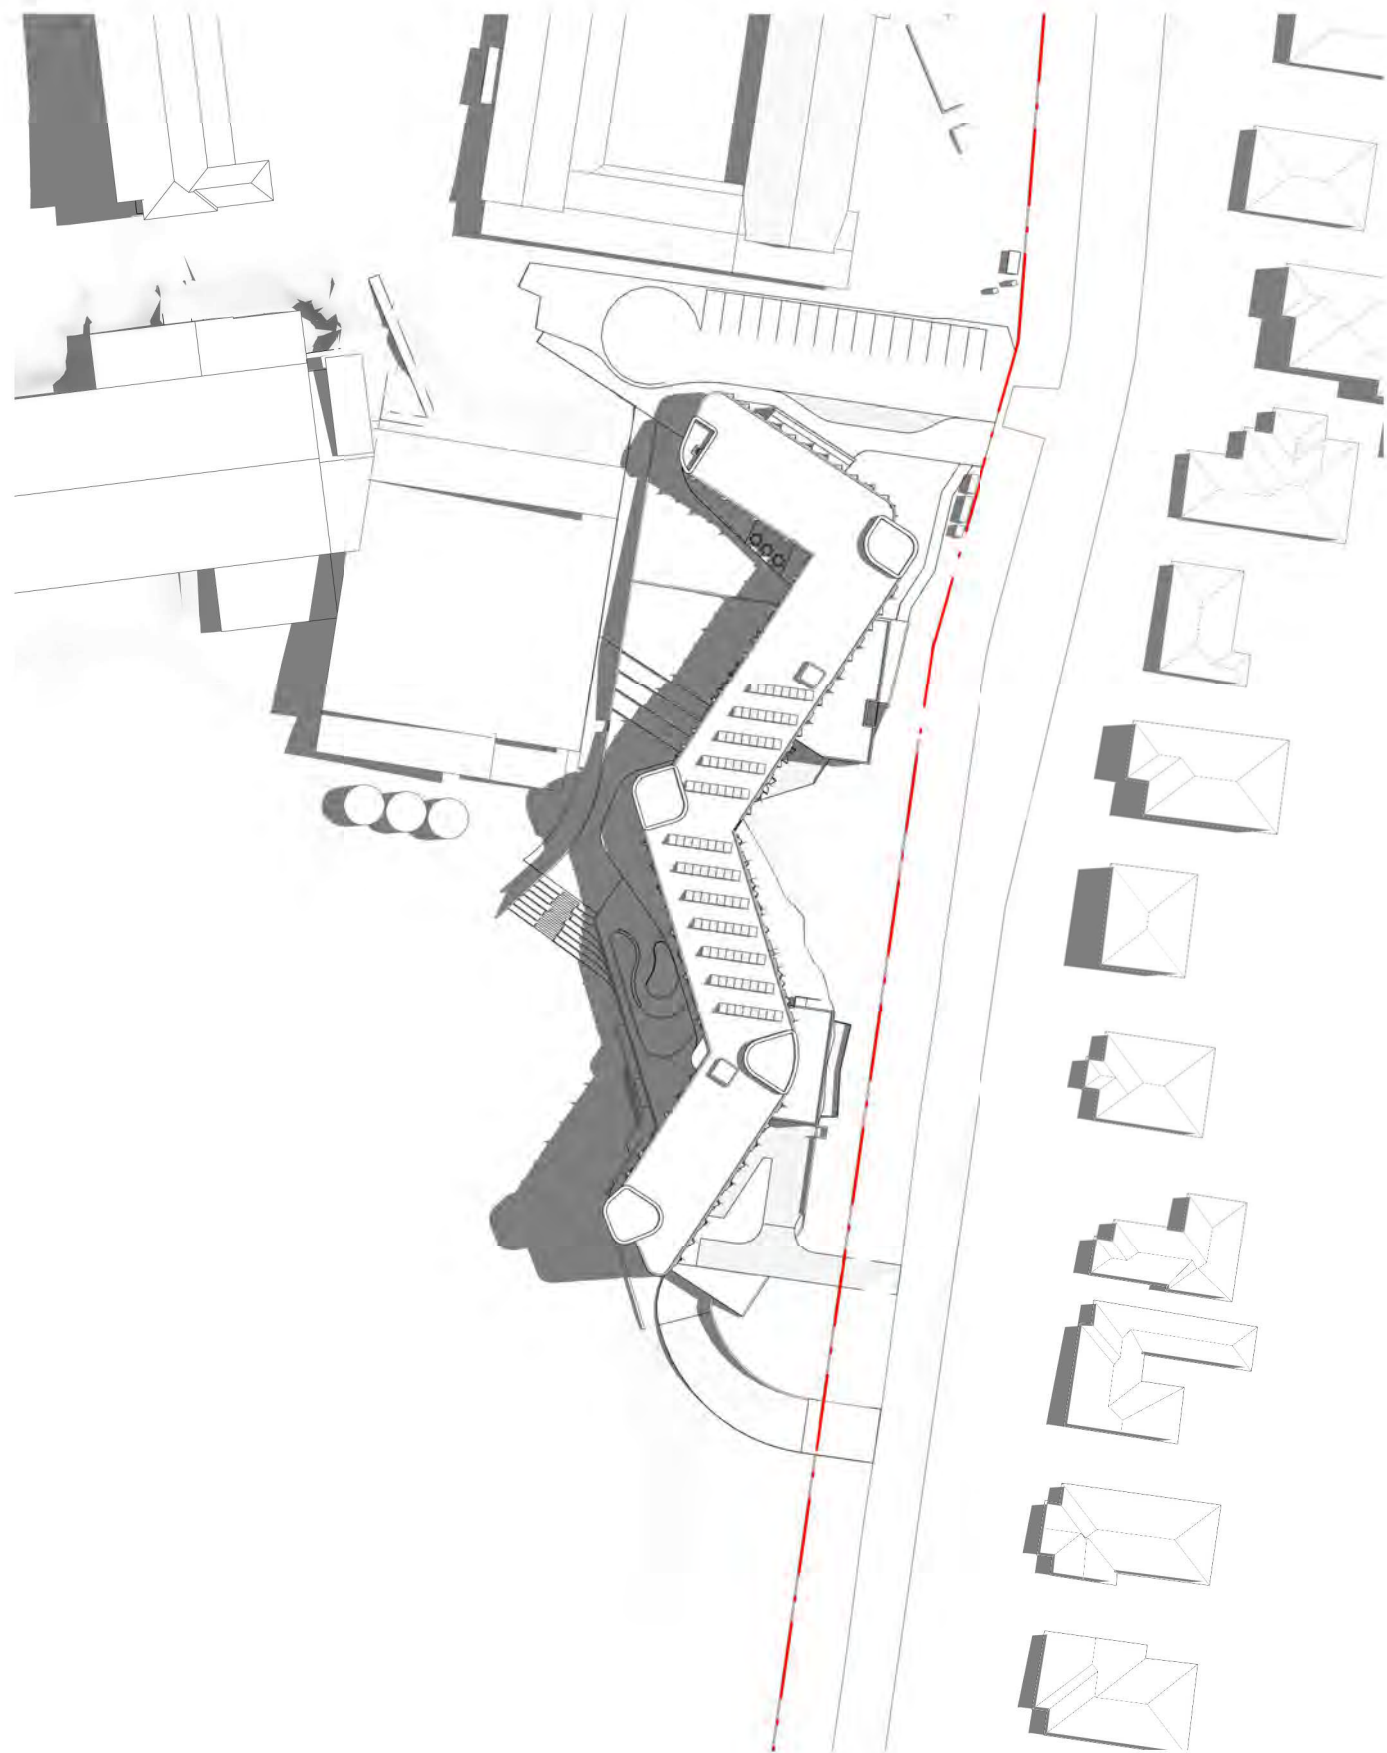


7 PROPOSED SHADOWS - SUMMER SOLSTICE 9AM
1:1000

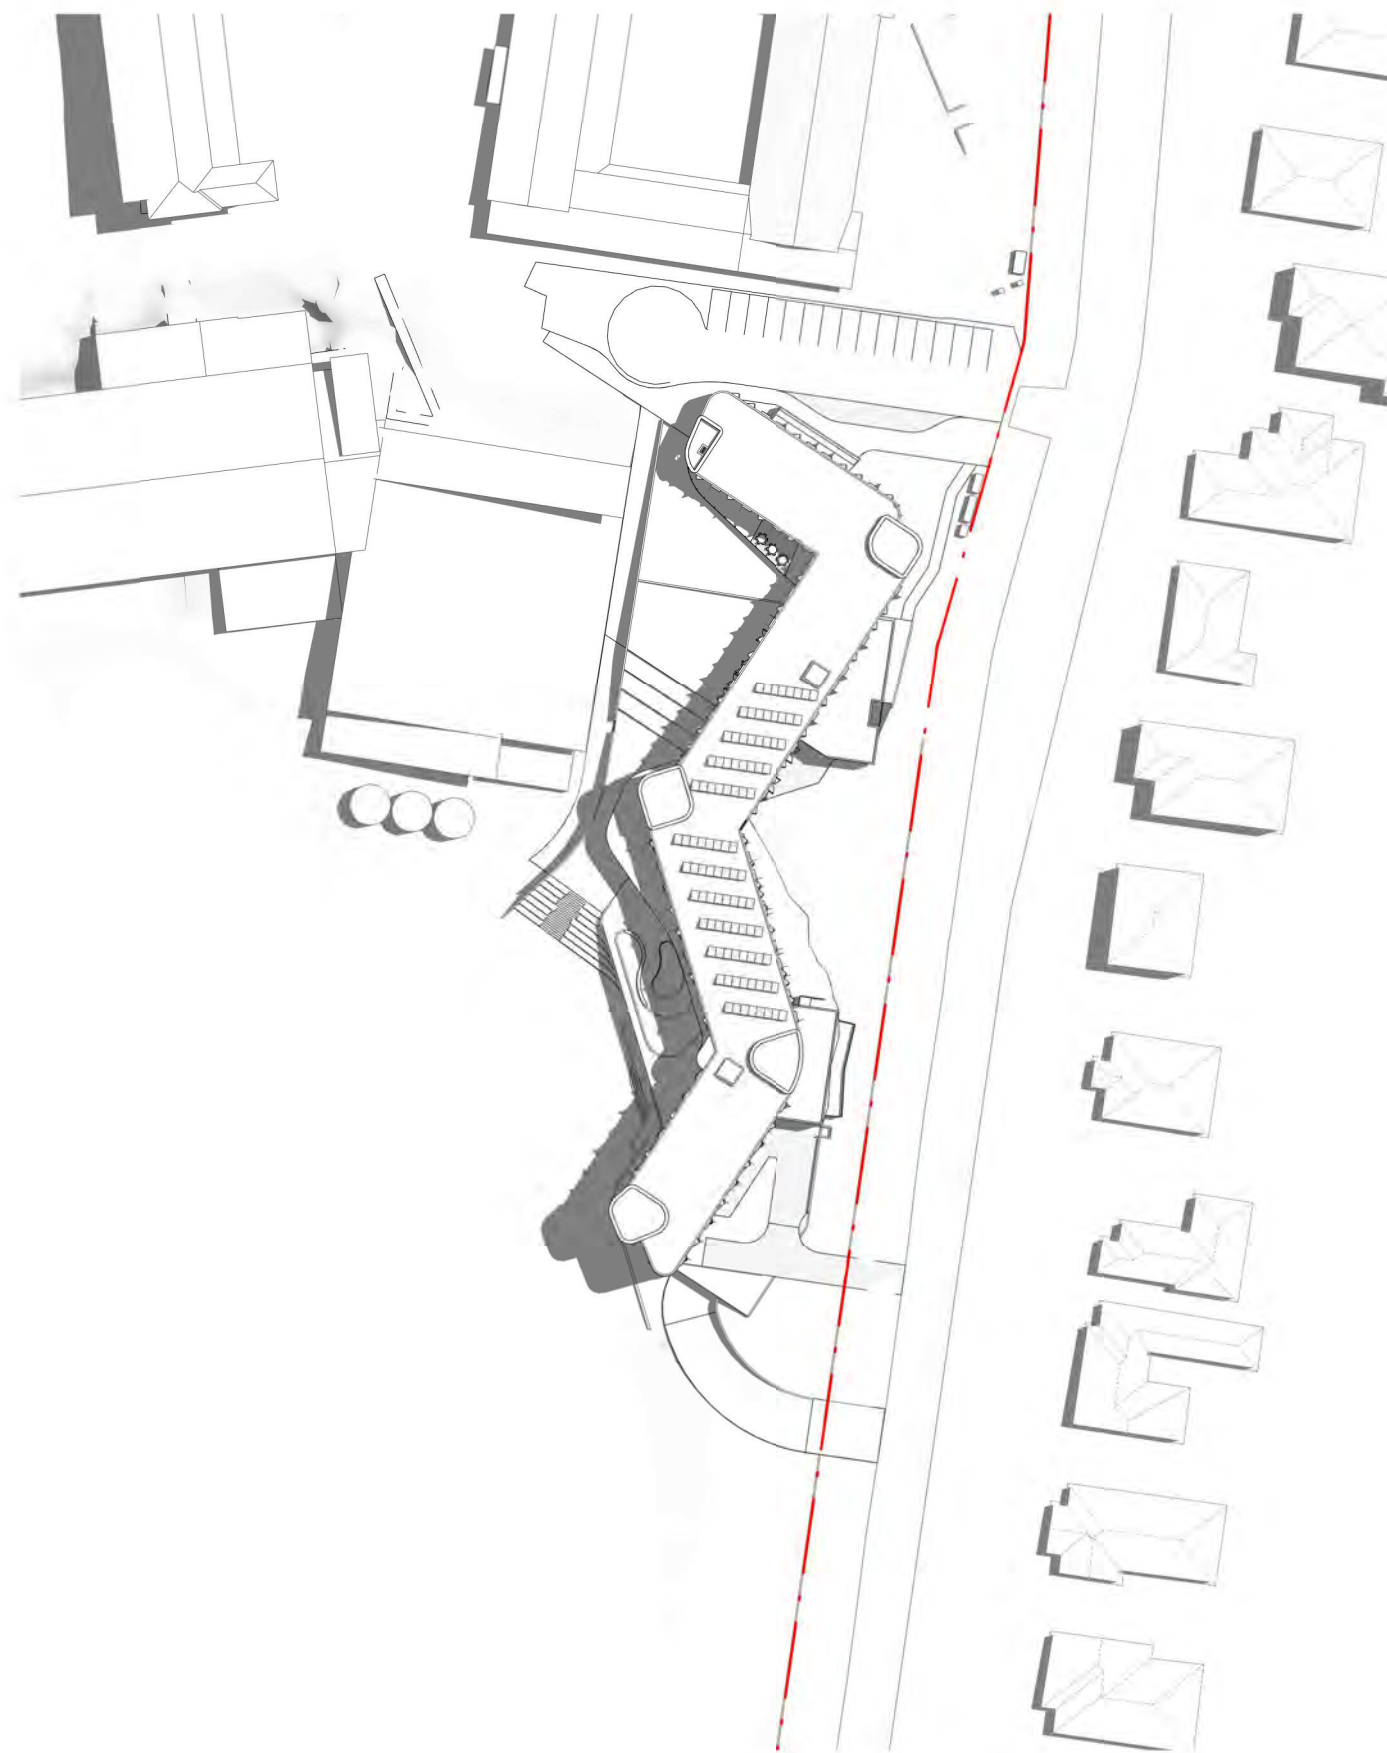

5 PROPOSED SHADOWS - SUMMER SOLSTICE 10AM
1:1000

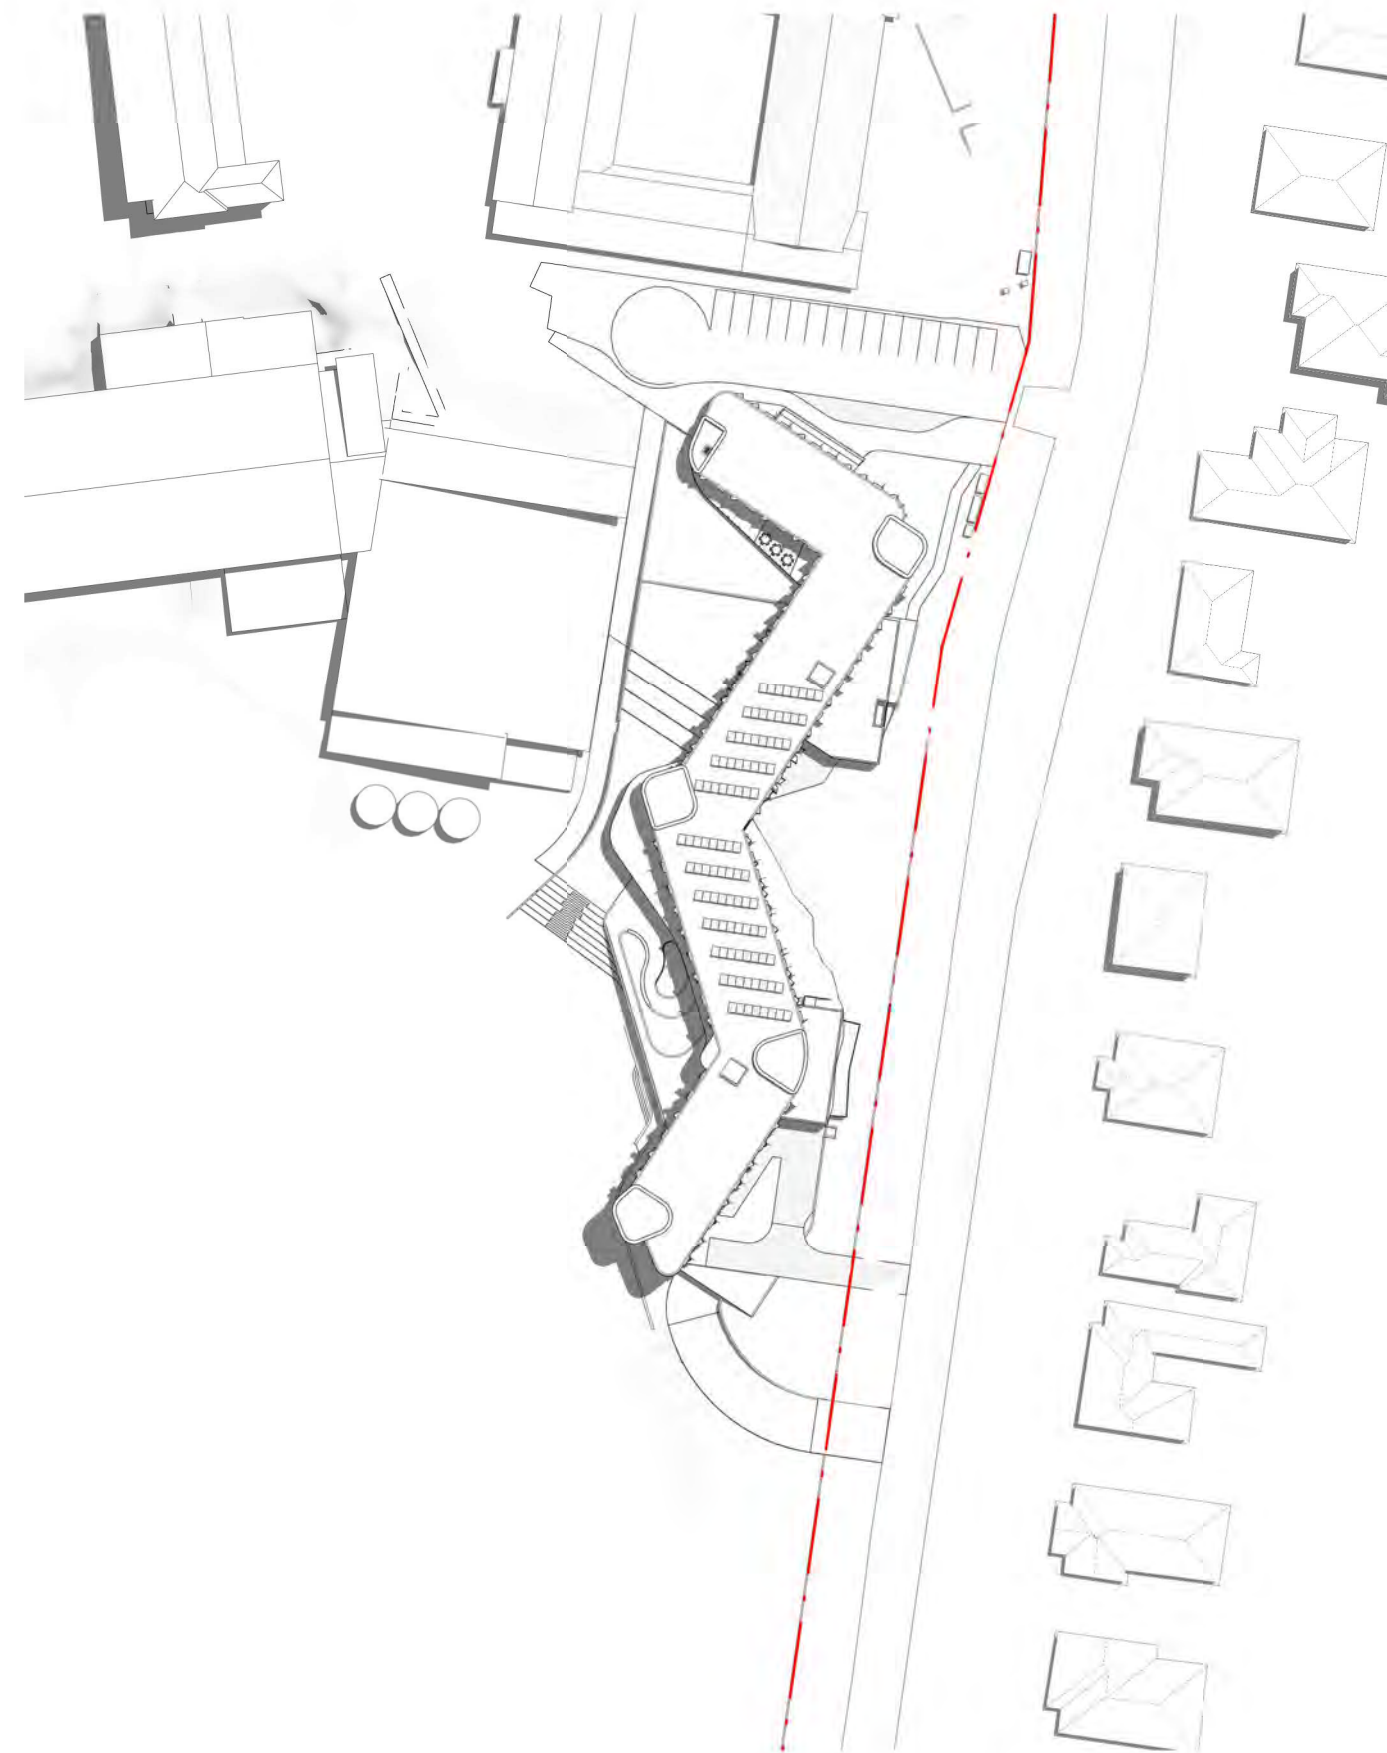


3 PROPOSED SHADOWS - SUMMER SOLSTICE 11AM
1:1000

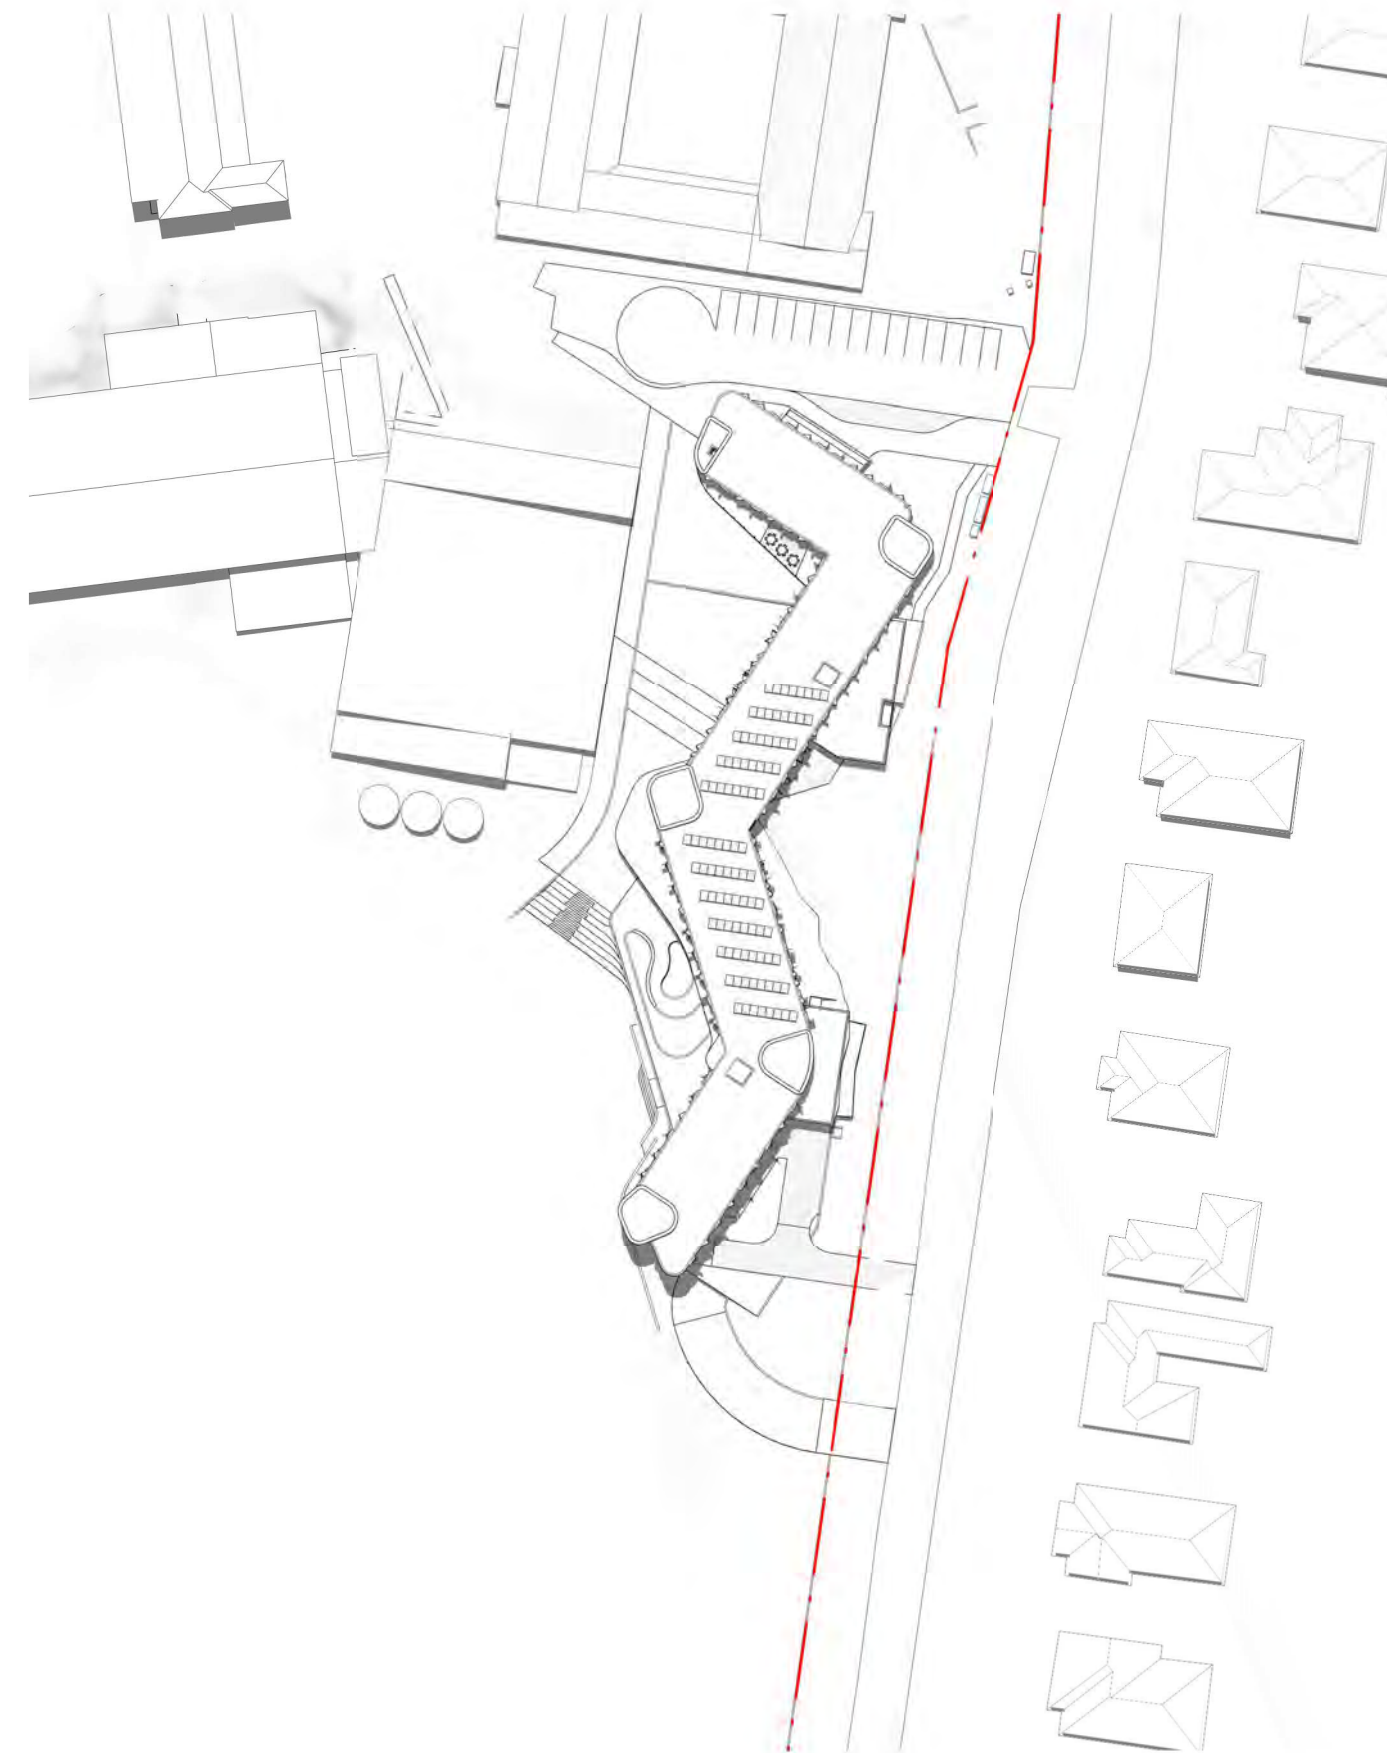

1 PROPOSED SHADOWS - SUMMER SOLSTICE 12PM
1:1000

Revisions No.	Date	Description	Ver	App'd
1	20/11/2020	DRAFT RTS		
A	08/12/2020	SSD RESUBMISSION		

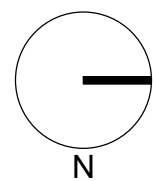

Key

Client



Architect



79 Myrtle Street Chippendale NSW 2008 AUSTRALIA
ph +61 2 9311 8222 fx +61 2 9311 8200
ABN 53 003 782 250

Project

LORETO NORMANHURST
BOARDING HOUSE
91-93 PENNANT HILLS ROAD
NORMANHURST, NSW 2076

Proj. No. 18009

Drawing Title

SHADOW DIAGRAMS -
SUMMER SOLSTICE 1

Sheet Status

NOT FOR CONSTRUCTION


Scale

1 : 1000
@A1


Drawing No.

DA8603 A


Issue

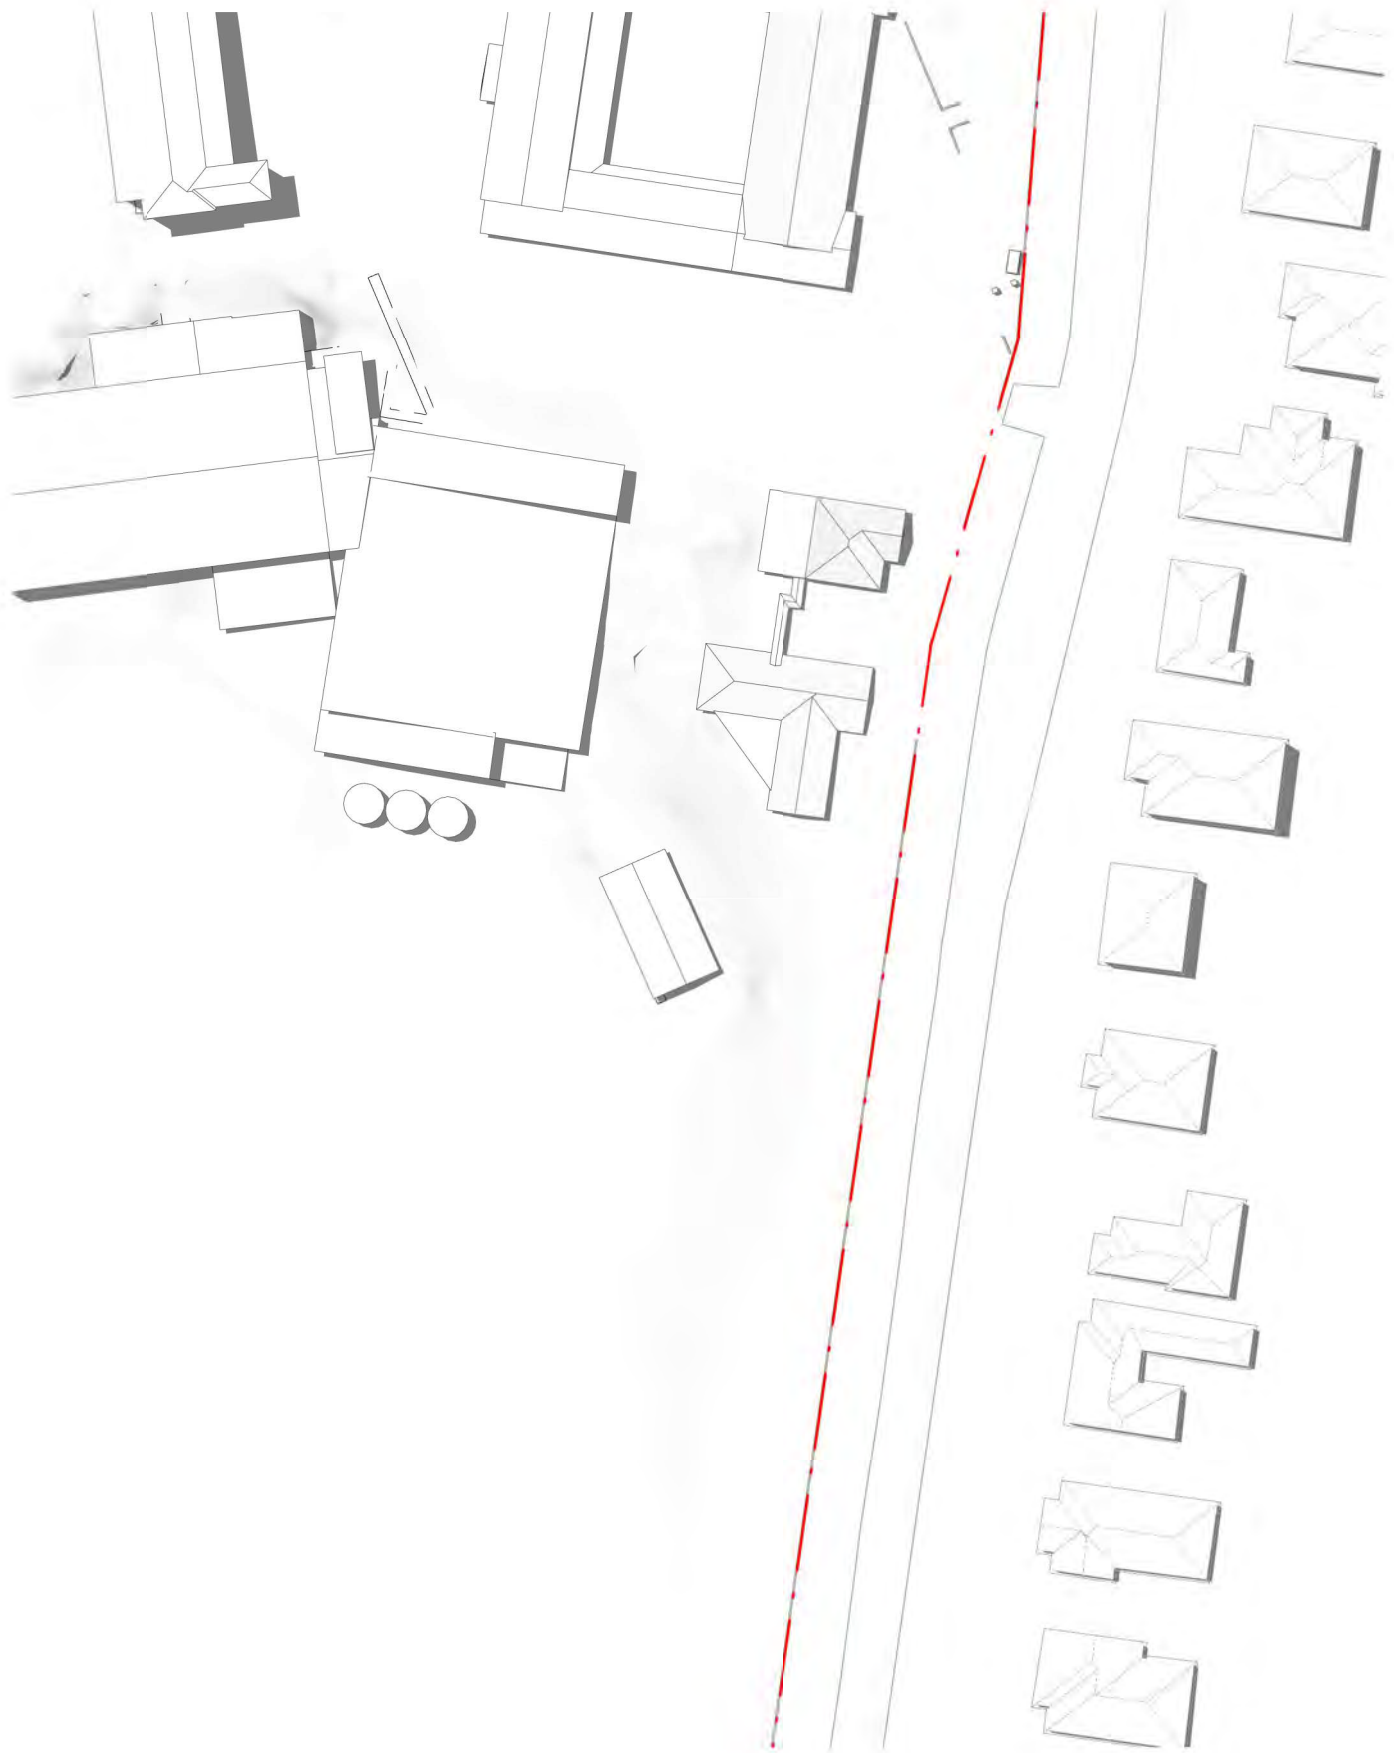


6 EXISTING SHADOWS - SUMMER SOLSTICE 1PM
1 : 1000

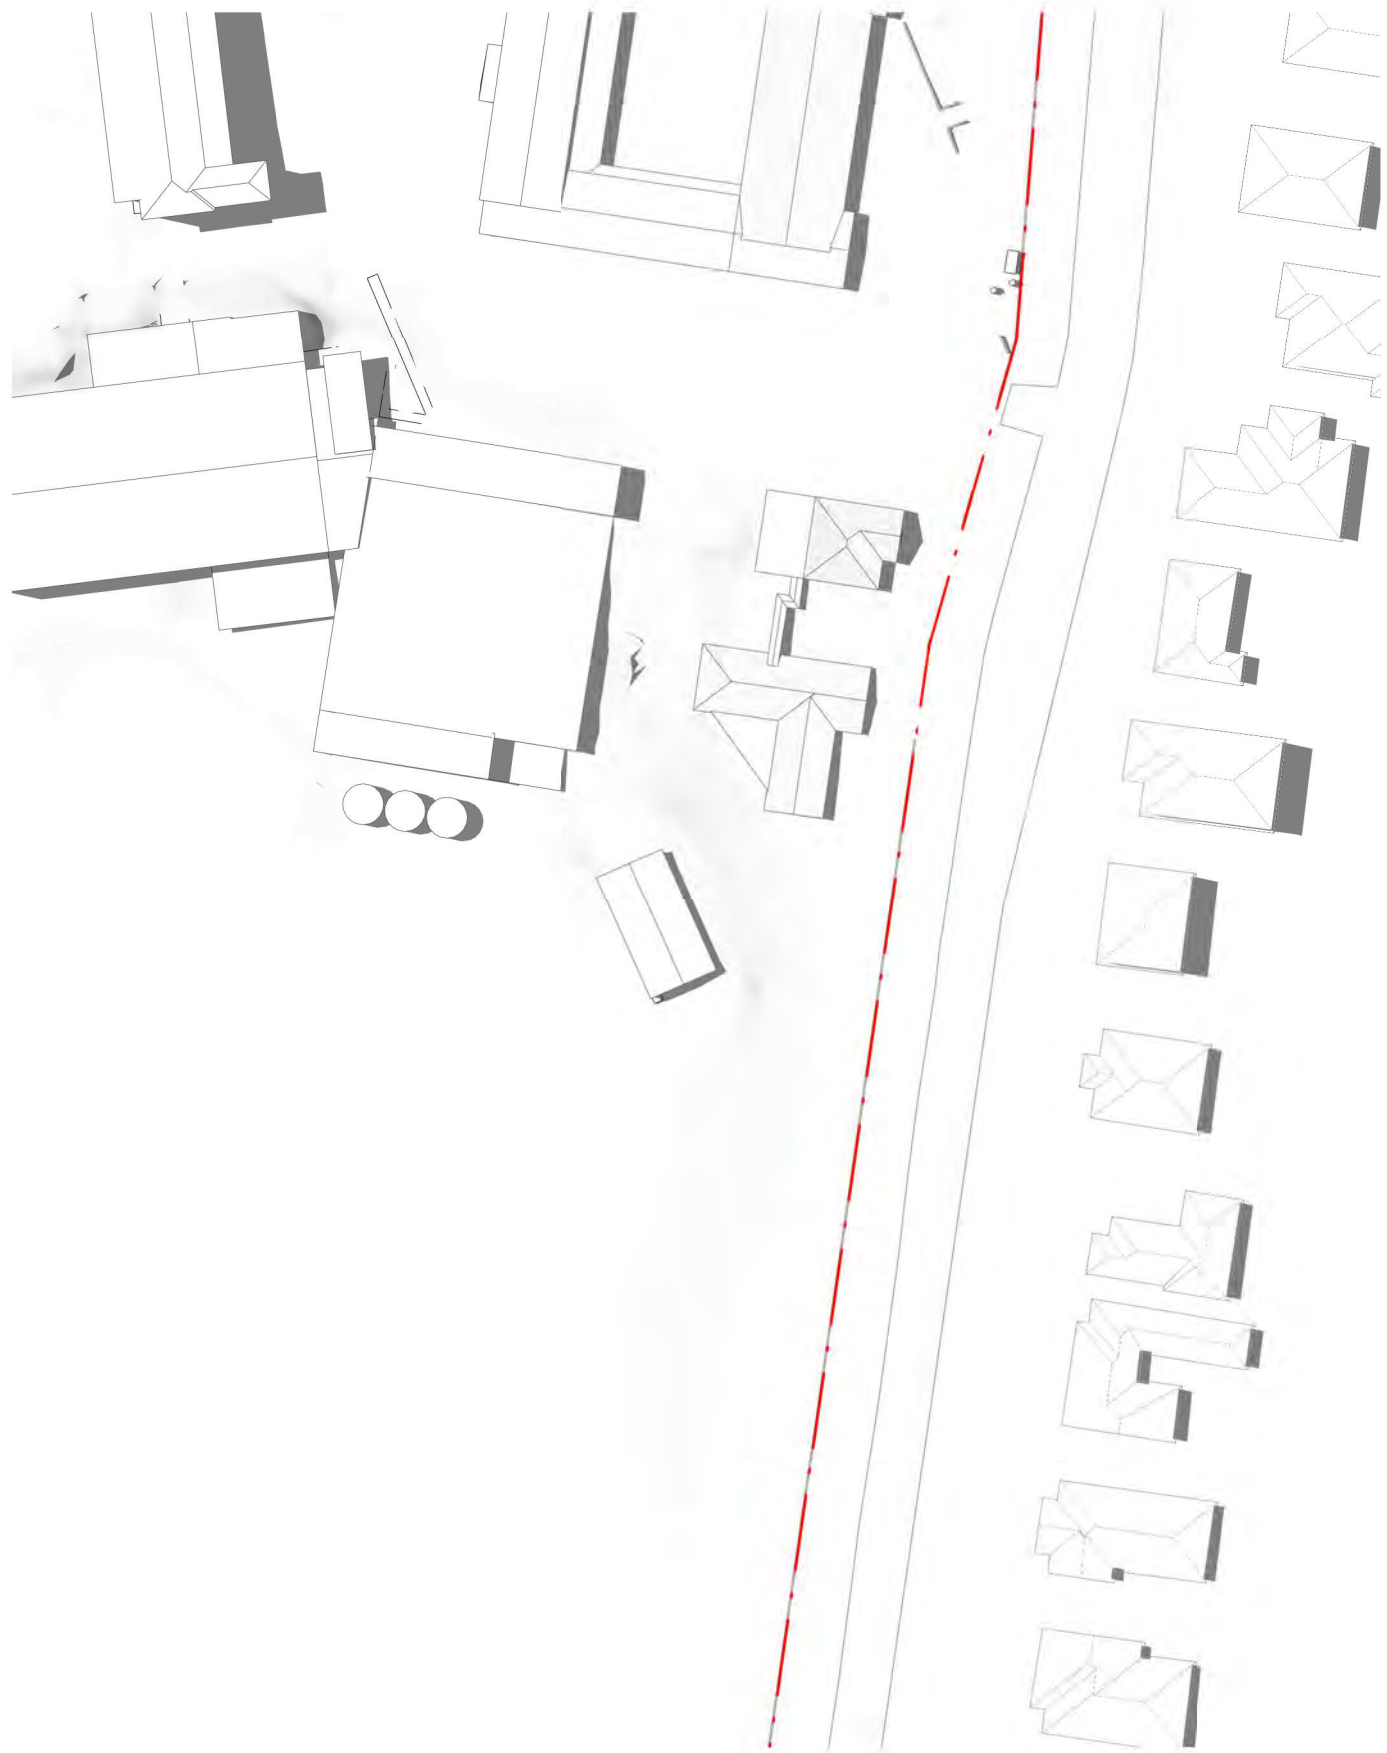


4 EXISTING SHADOWS - SUMMER SOLSTICE 2PM
1 : 1000

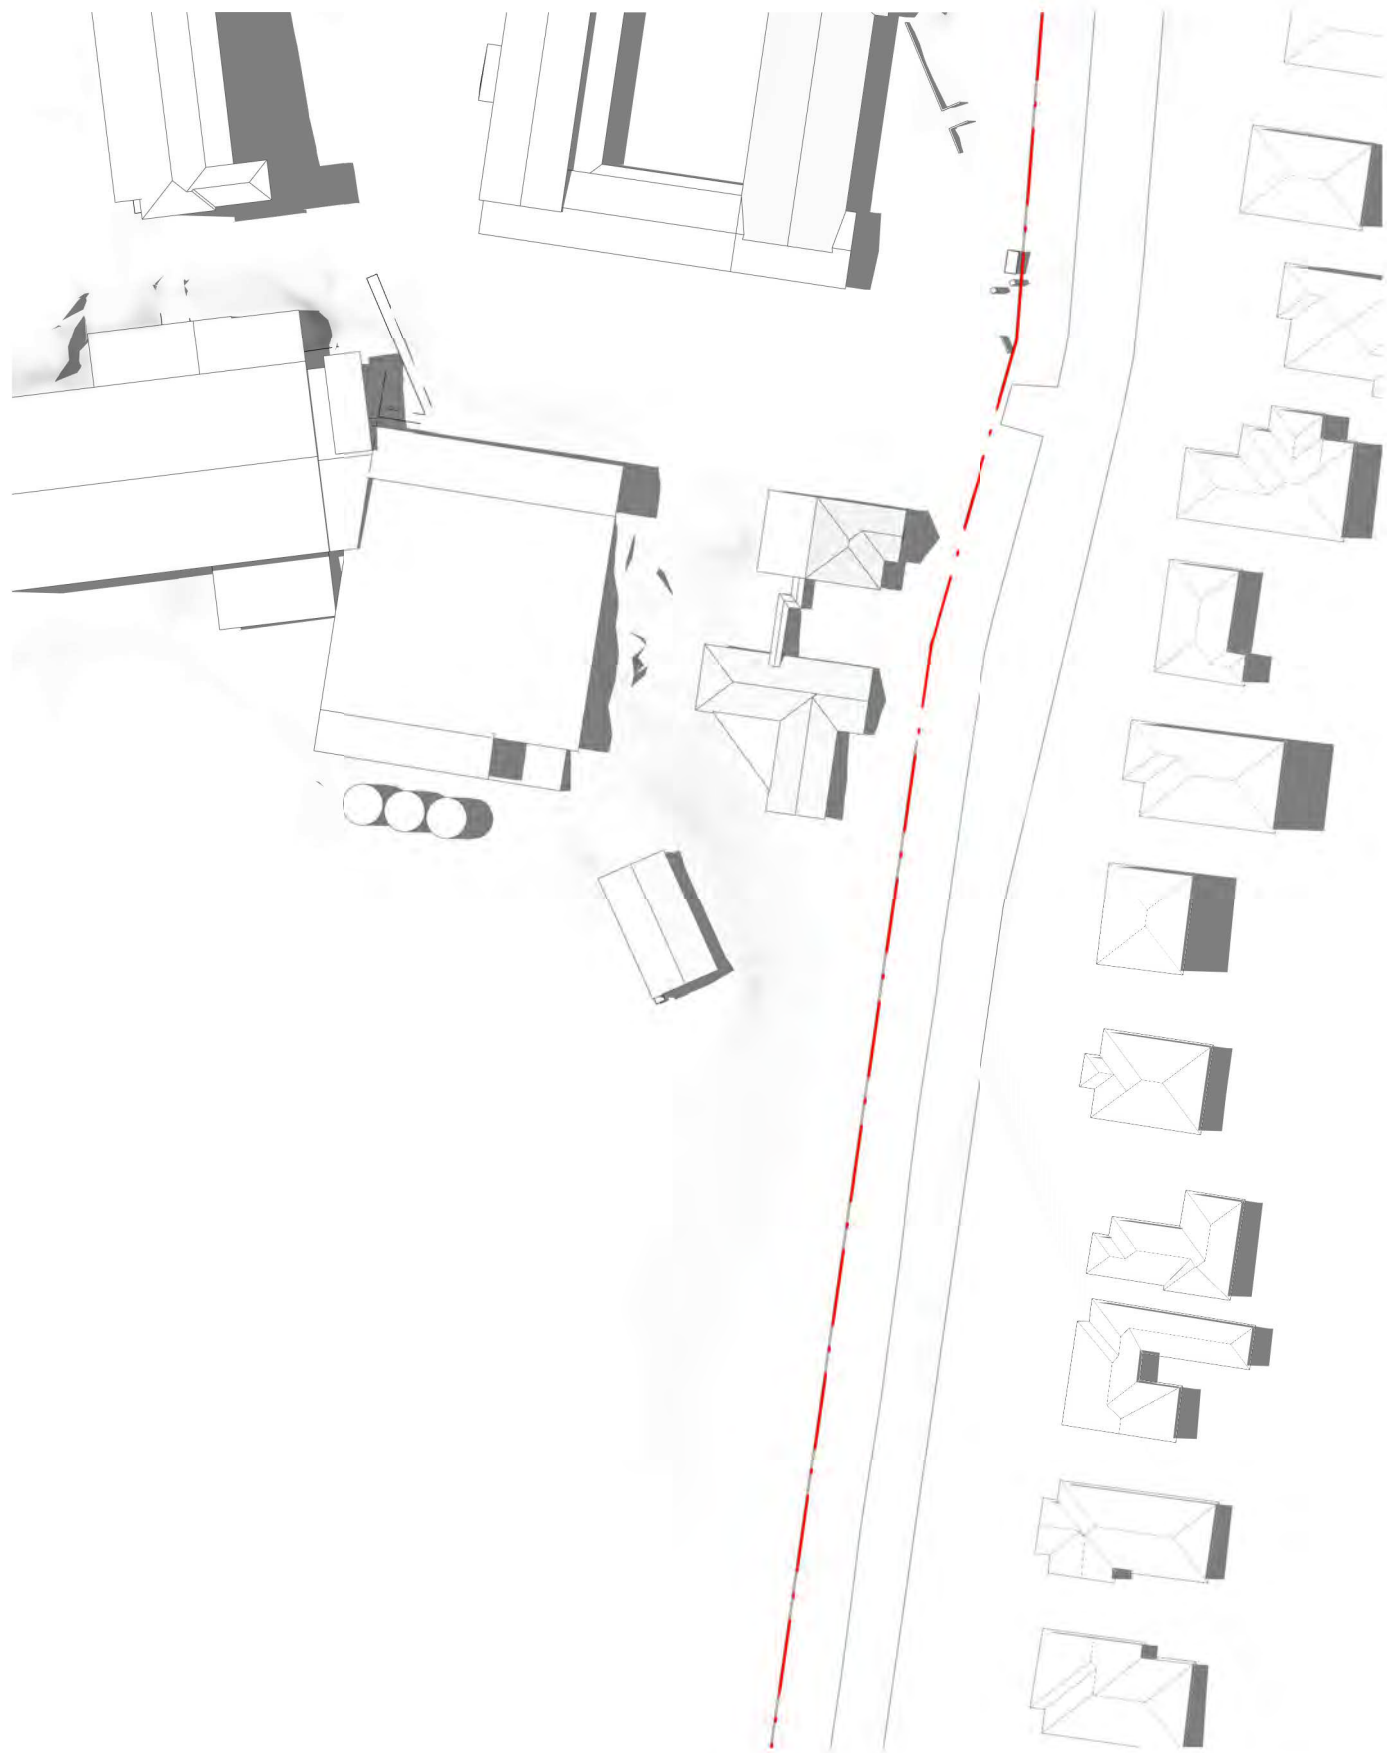


2 EXISTING SHADOWS - SUMMER SOLSTICE 3PM
1 : 1000

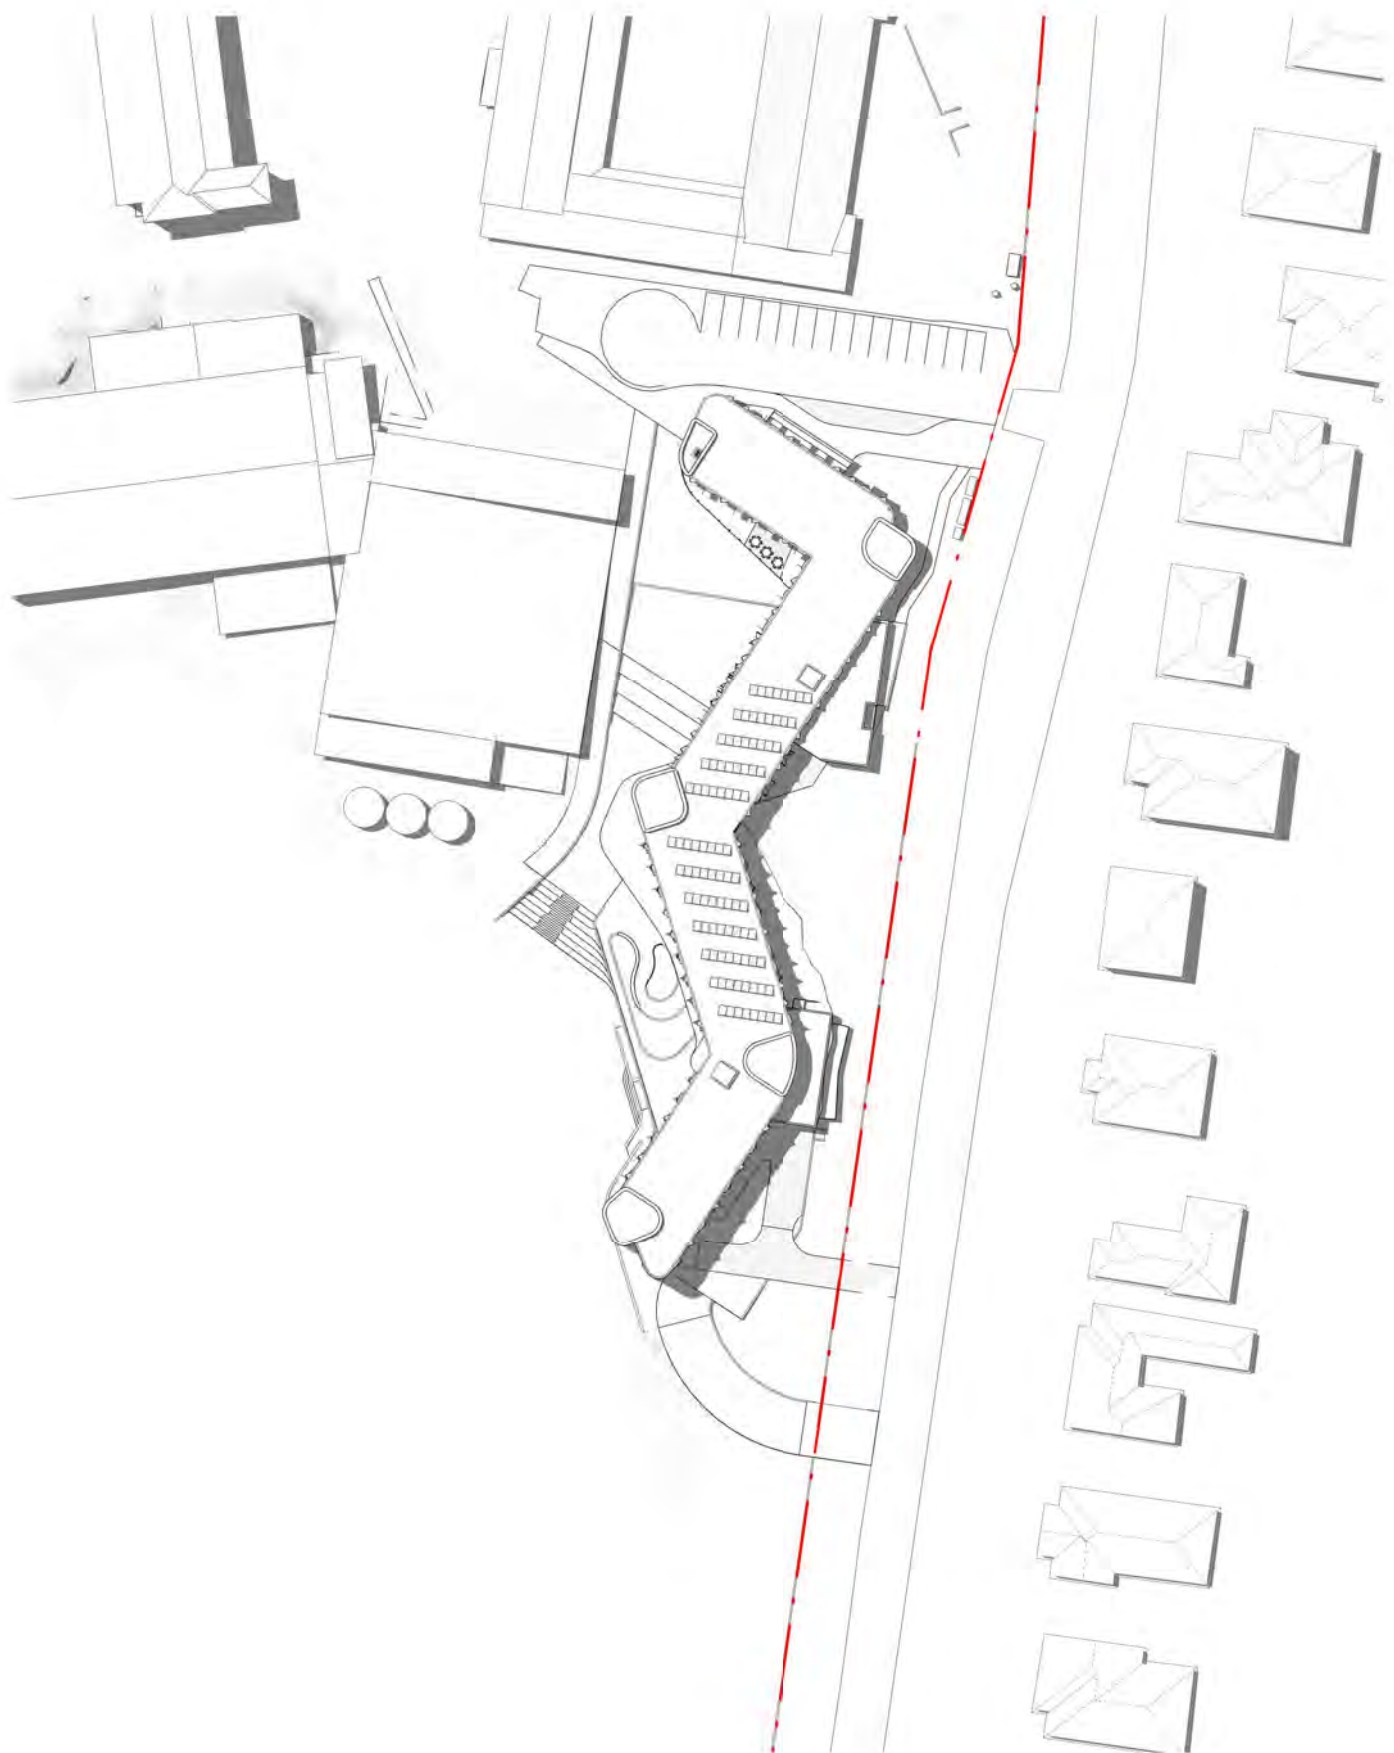

5 PROPOSED SHADOWS - SUMMER SOLSTICE 1PM
1 : 1000

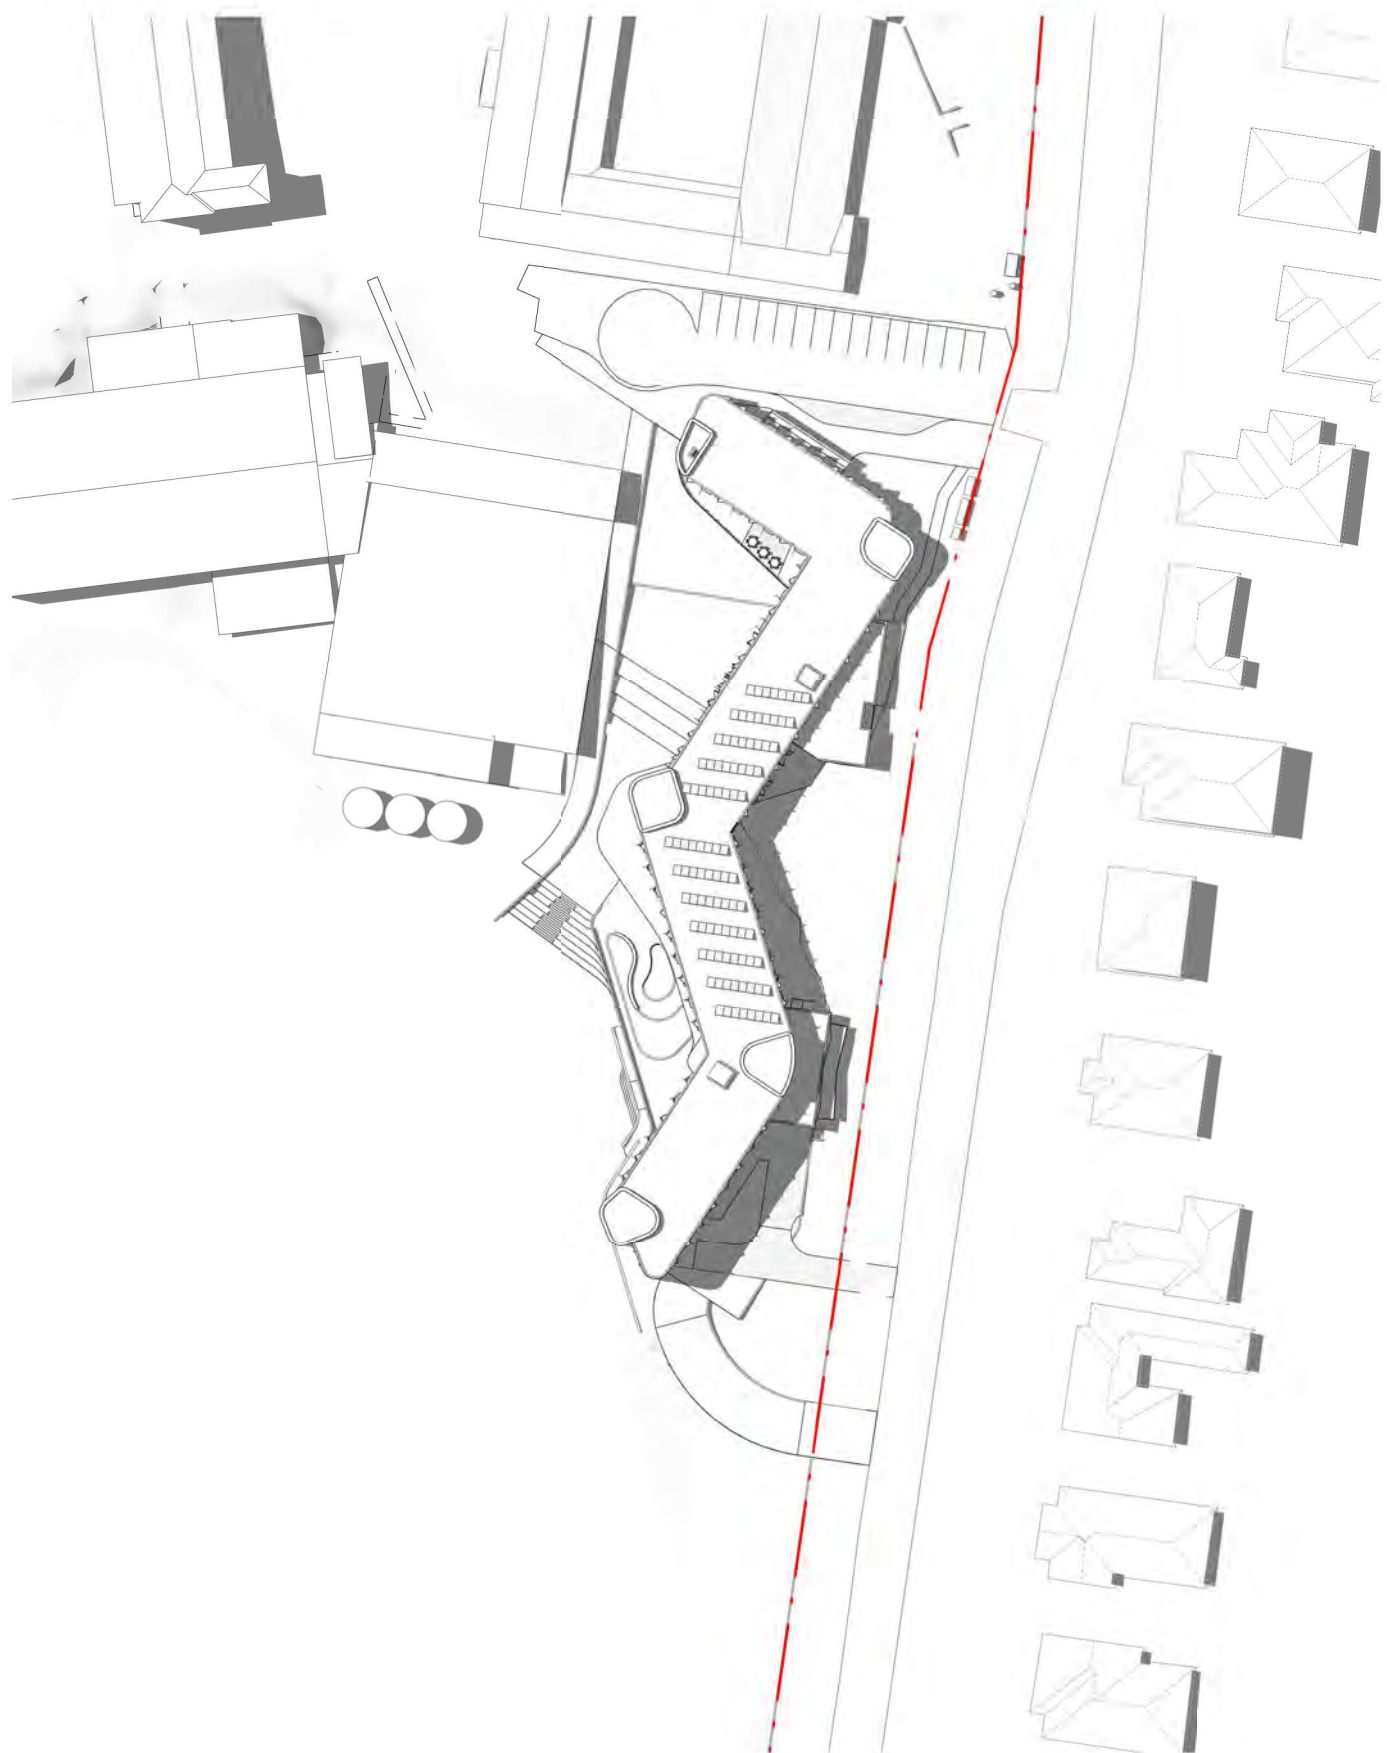

3 PROPOSED SHADOWS - SUMMER SOLSTICE 2PM
1 : 1000

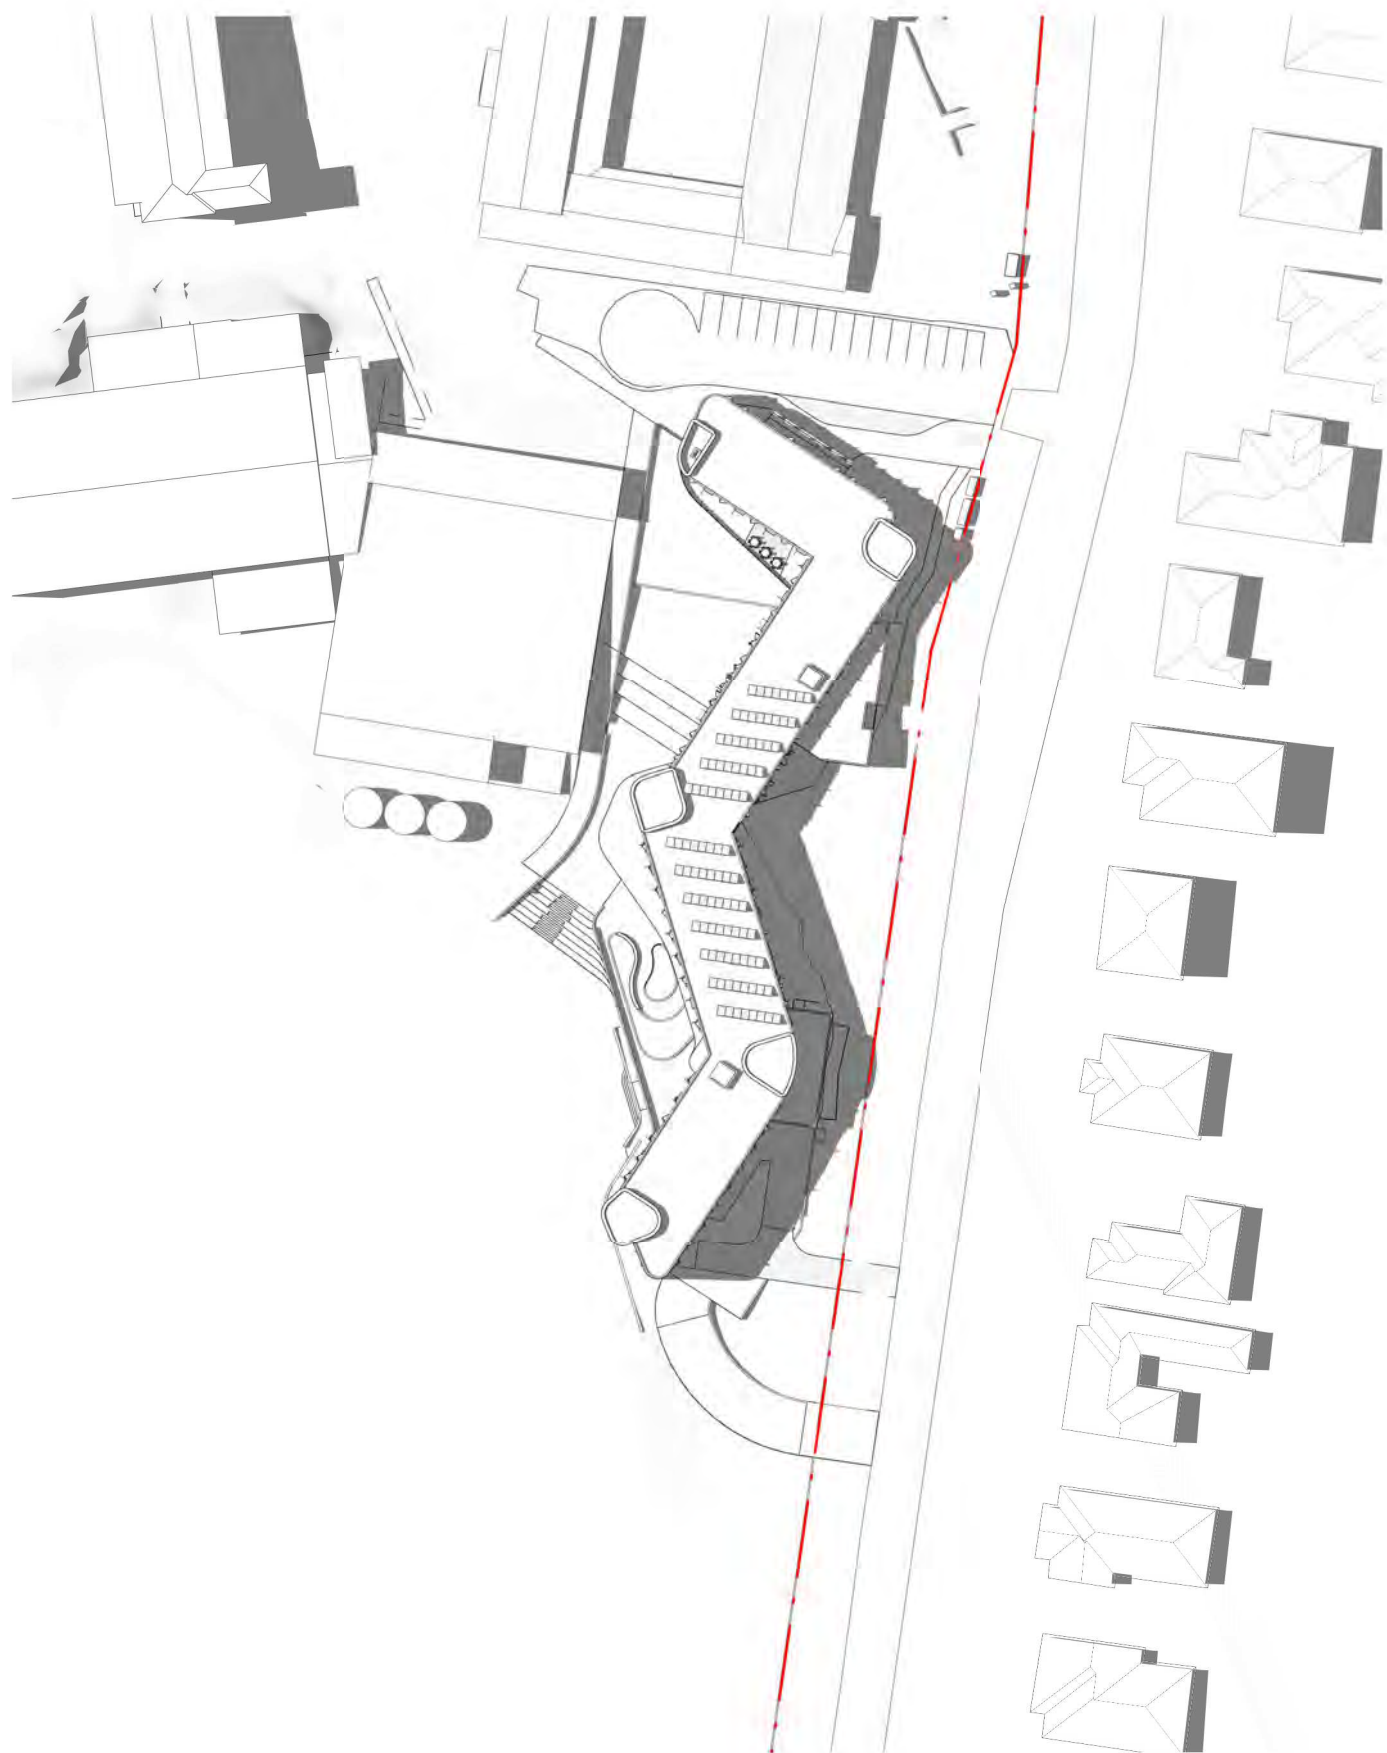

1 PROPOSED SHADOWS - SUMMER SOLSTICE 3PM
1 : 1000

Revisions	No.	Date	Description	Ver	App'd
1	20/11/2020	DRAFT RTS			
A	08/12/2020	SSD RESUBMISSION			

Key

Client

Architect

79 Myrtle Street Chippendale NSW 2008 AUSTRALIA
ph +61 2 9311 8222 fx +61 2 9311 8200
ABN 53 003 782 250

Project

LORETO NORMANHURST
BOARDING HOUSE
91-93 PENNANT HILLS ROAD
NORMANHURST. NSW 2076

Proj. No. 18009

Drawing Title

SHADOW DIAGRAMS -
SUMMER SOLSTICE 2

Sheet Status

NOT FOR CONSTRUCTION


Scale

1 : 1000
@A1


Drawing No.

DA8604 A


Issue

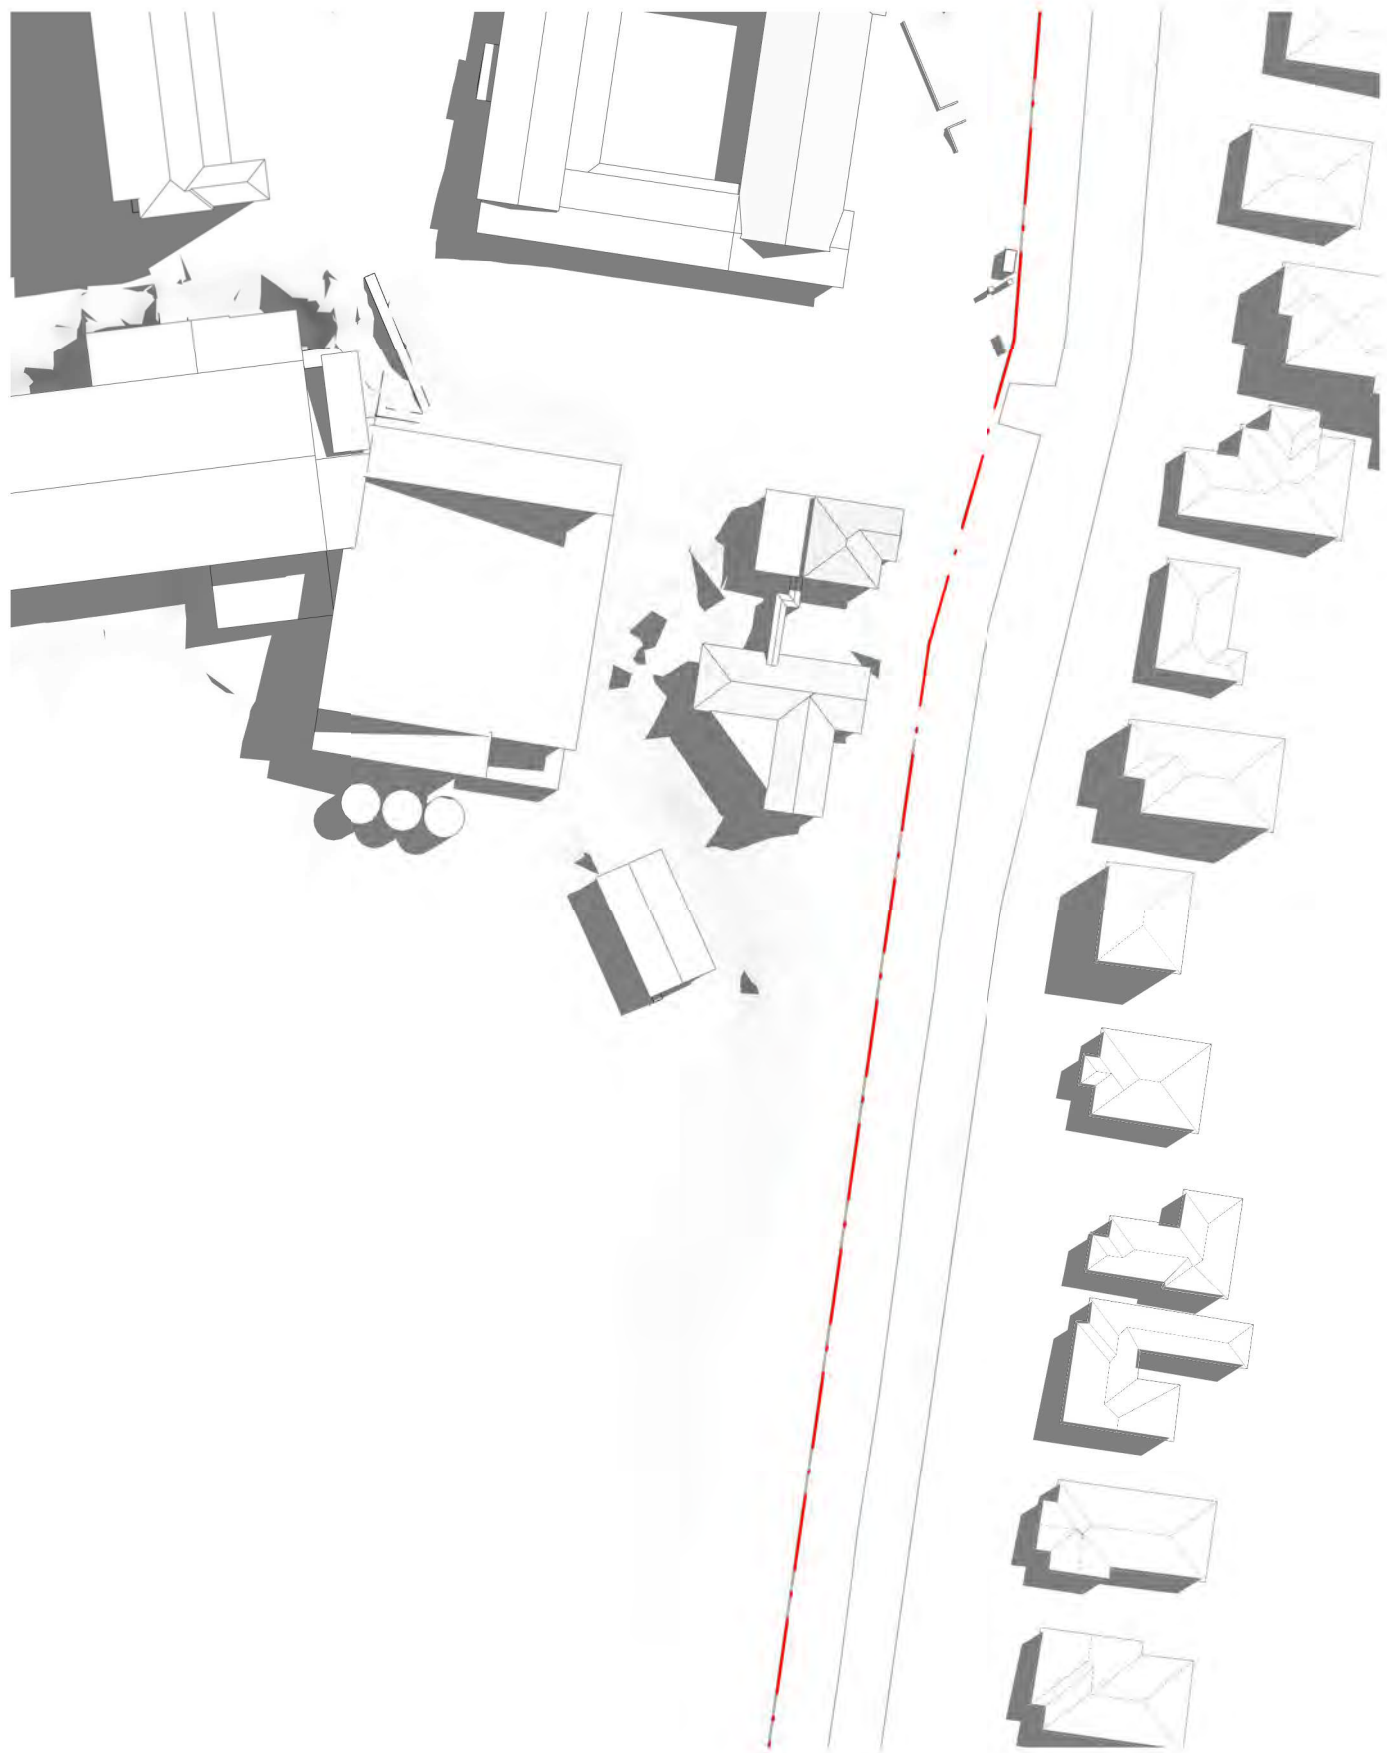


8 EXISTING SHADOWS - EQUINOX 9AM
1:1000

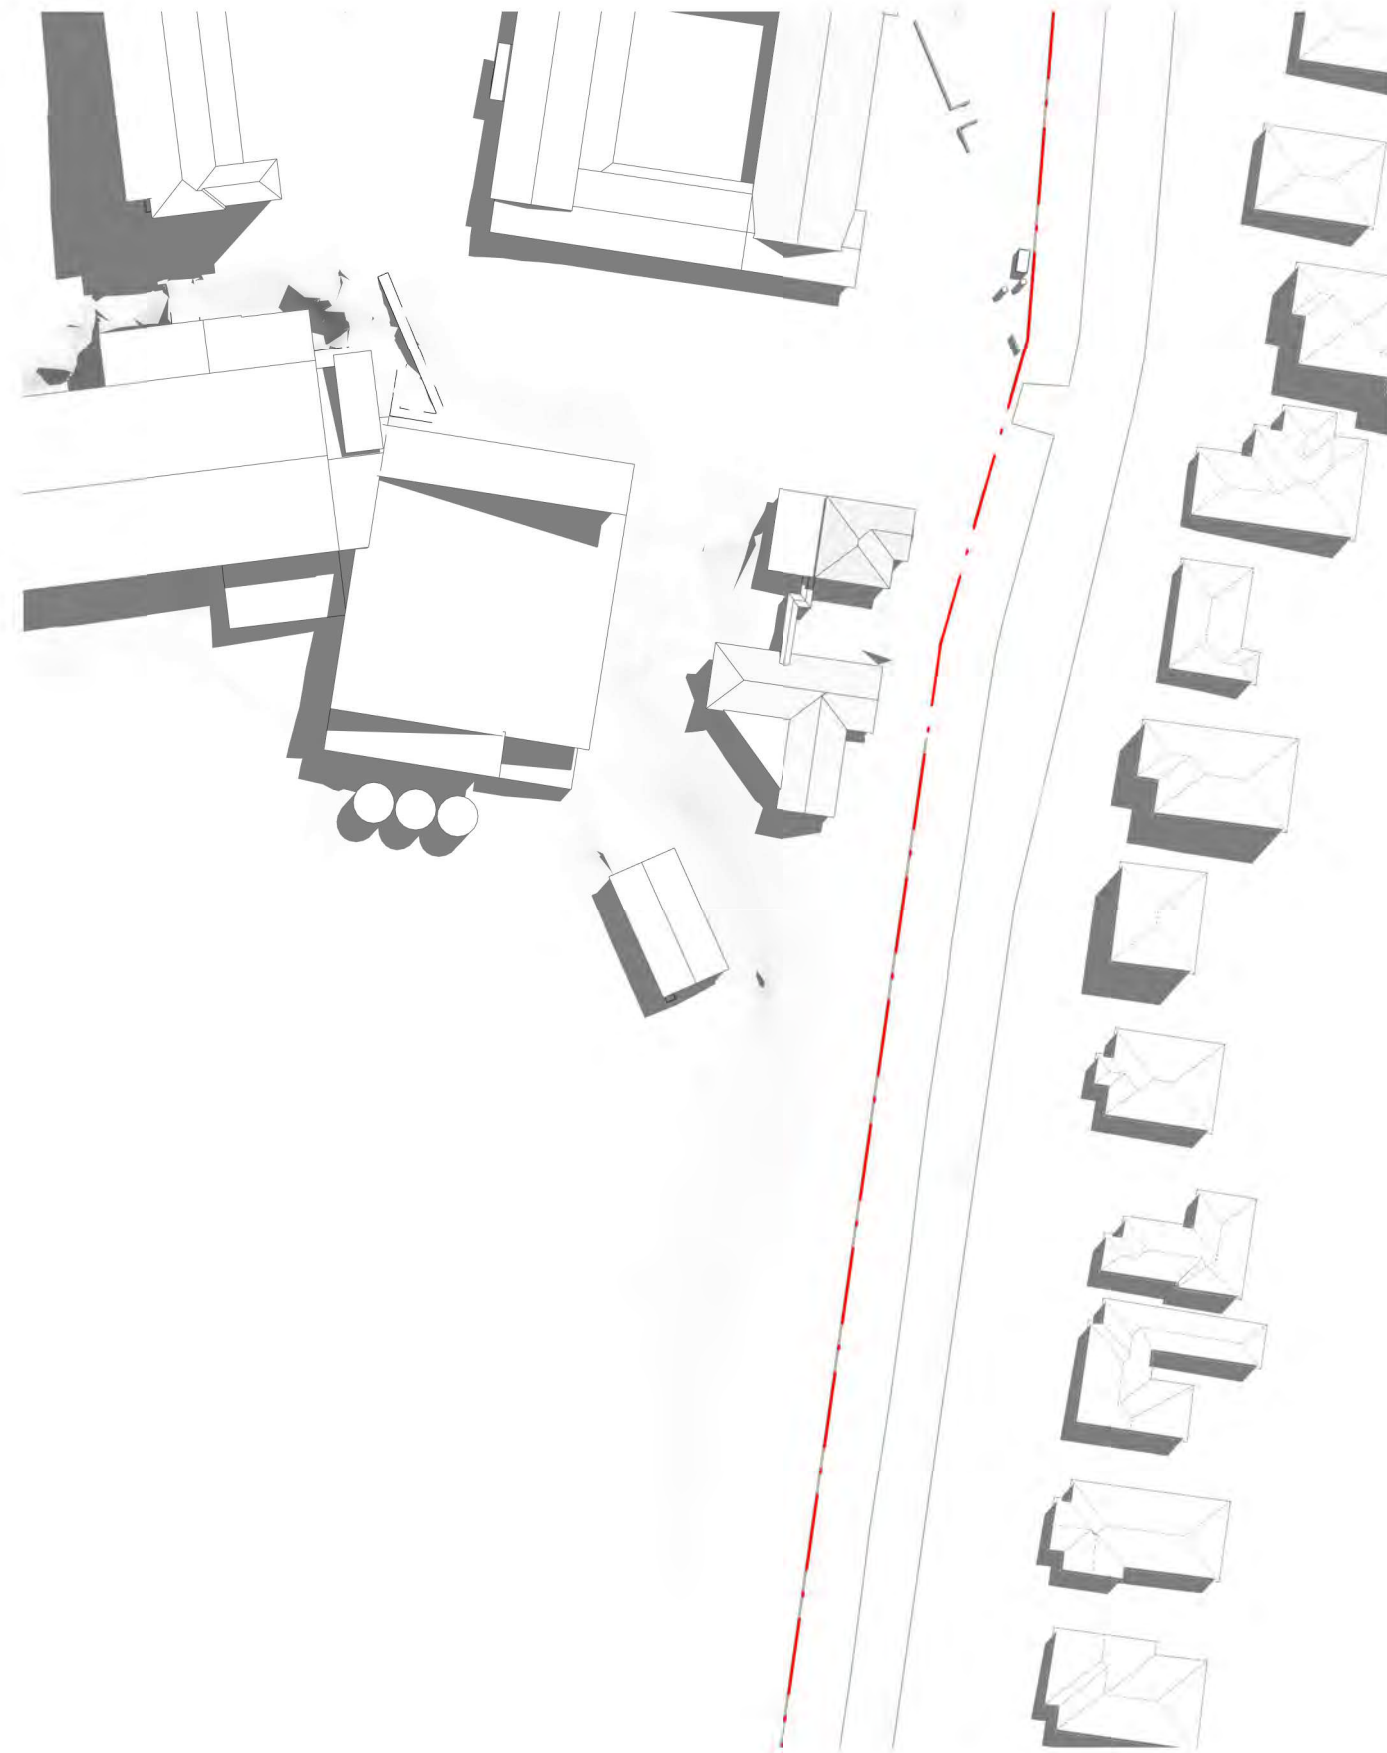


6 EXISTING SHADOWS - EQUINOX 10AM
1:1000

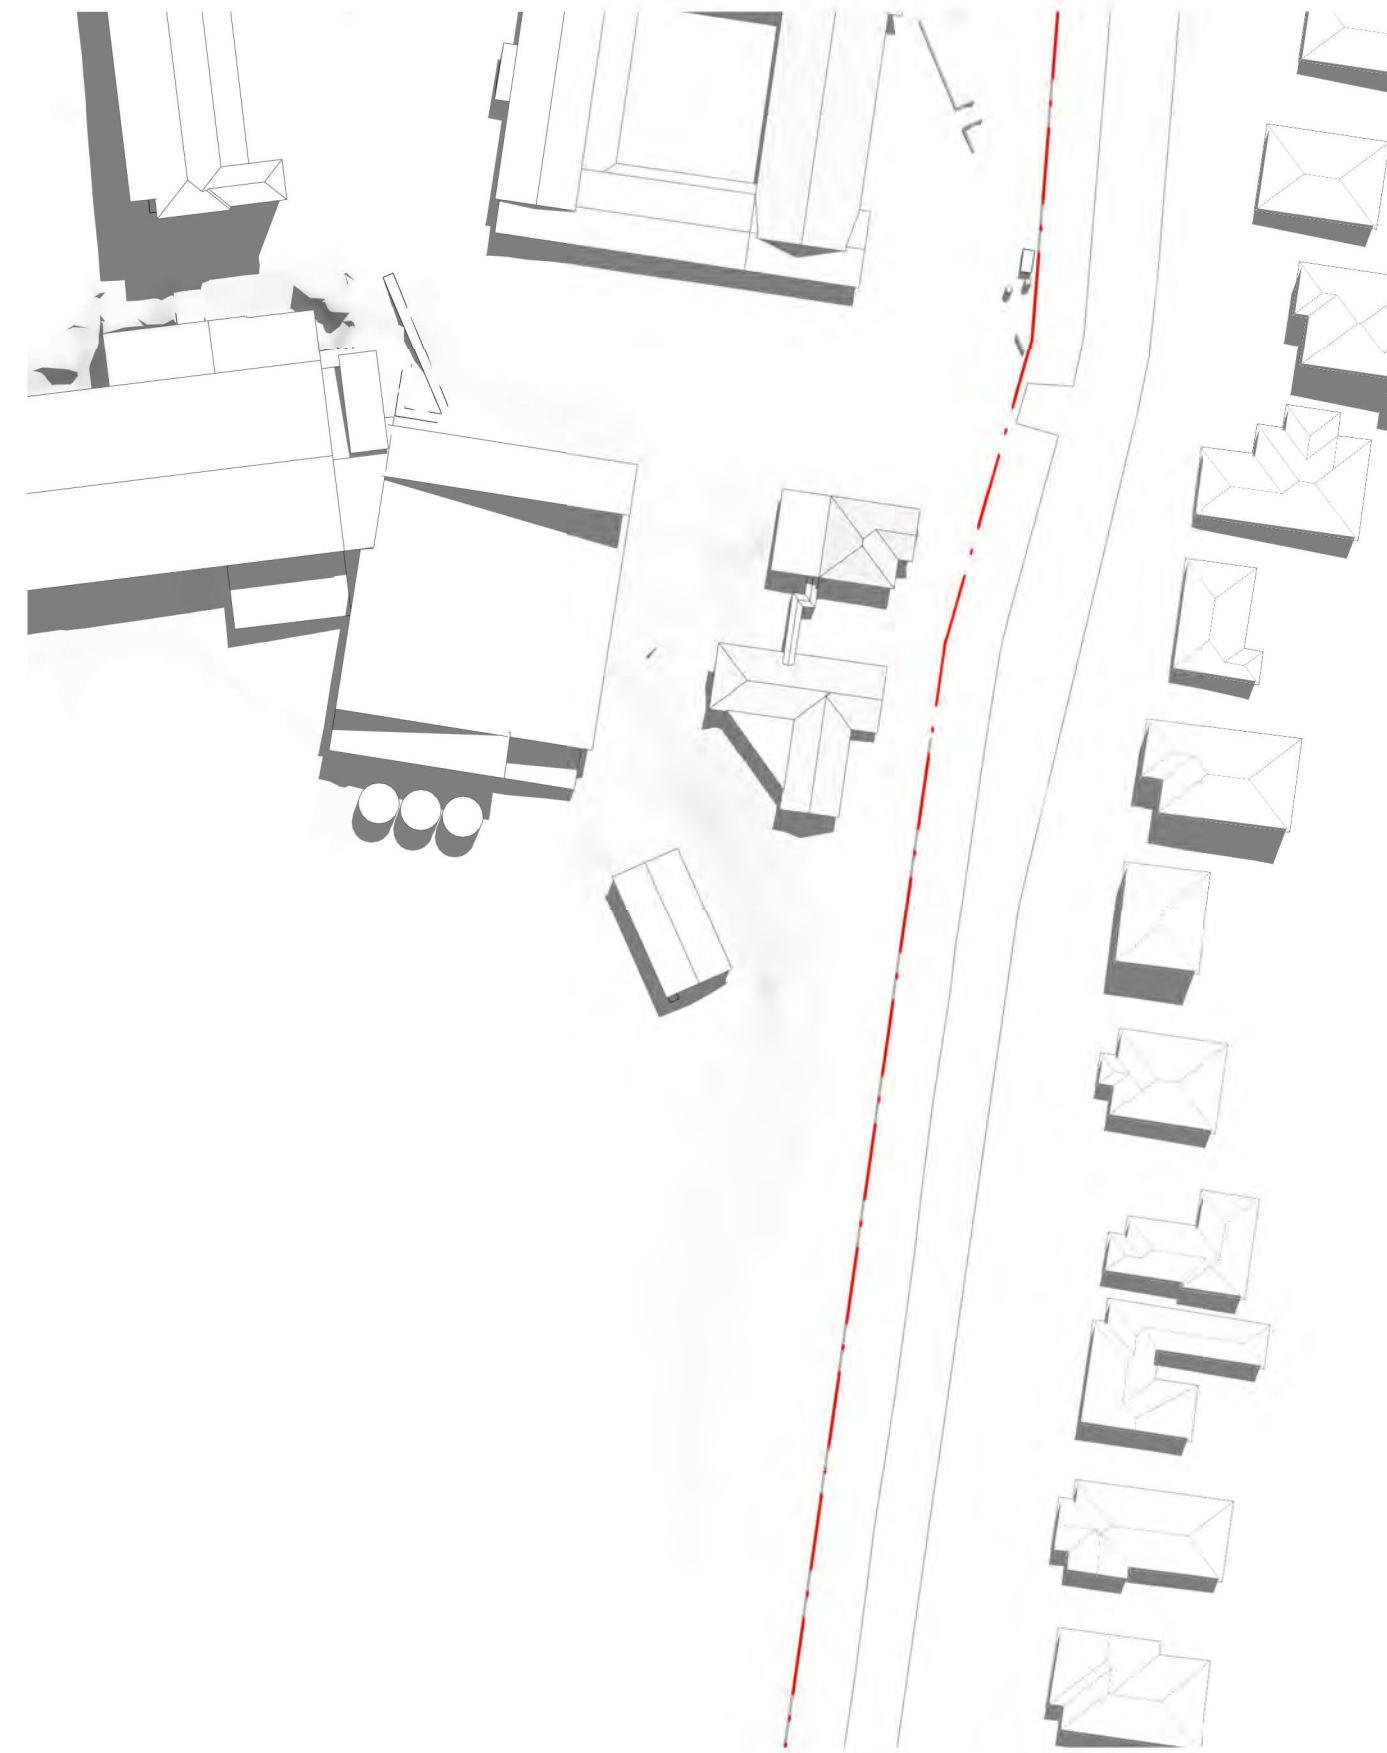


4 EXISTING SHADOWS - EQUINOX 11AM
1:1000

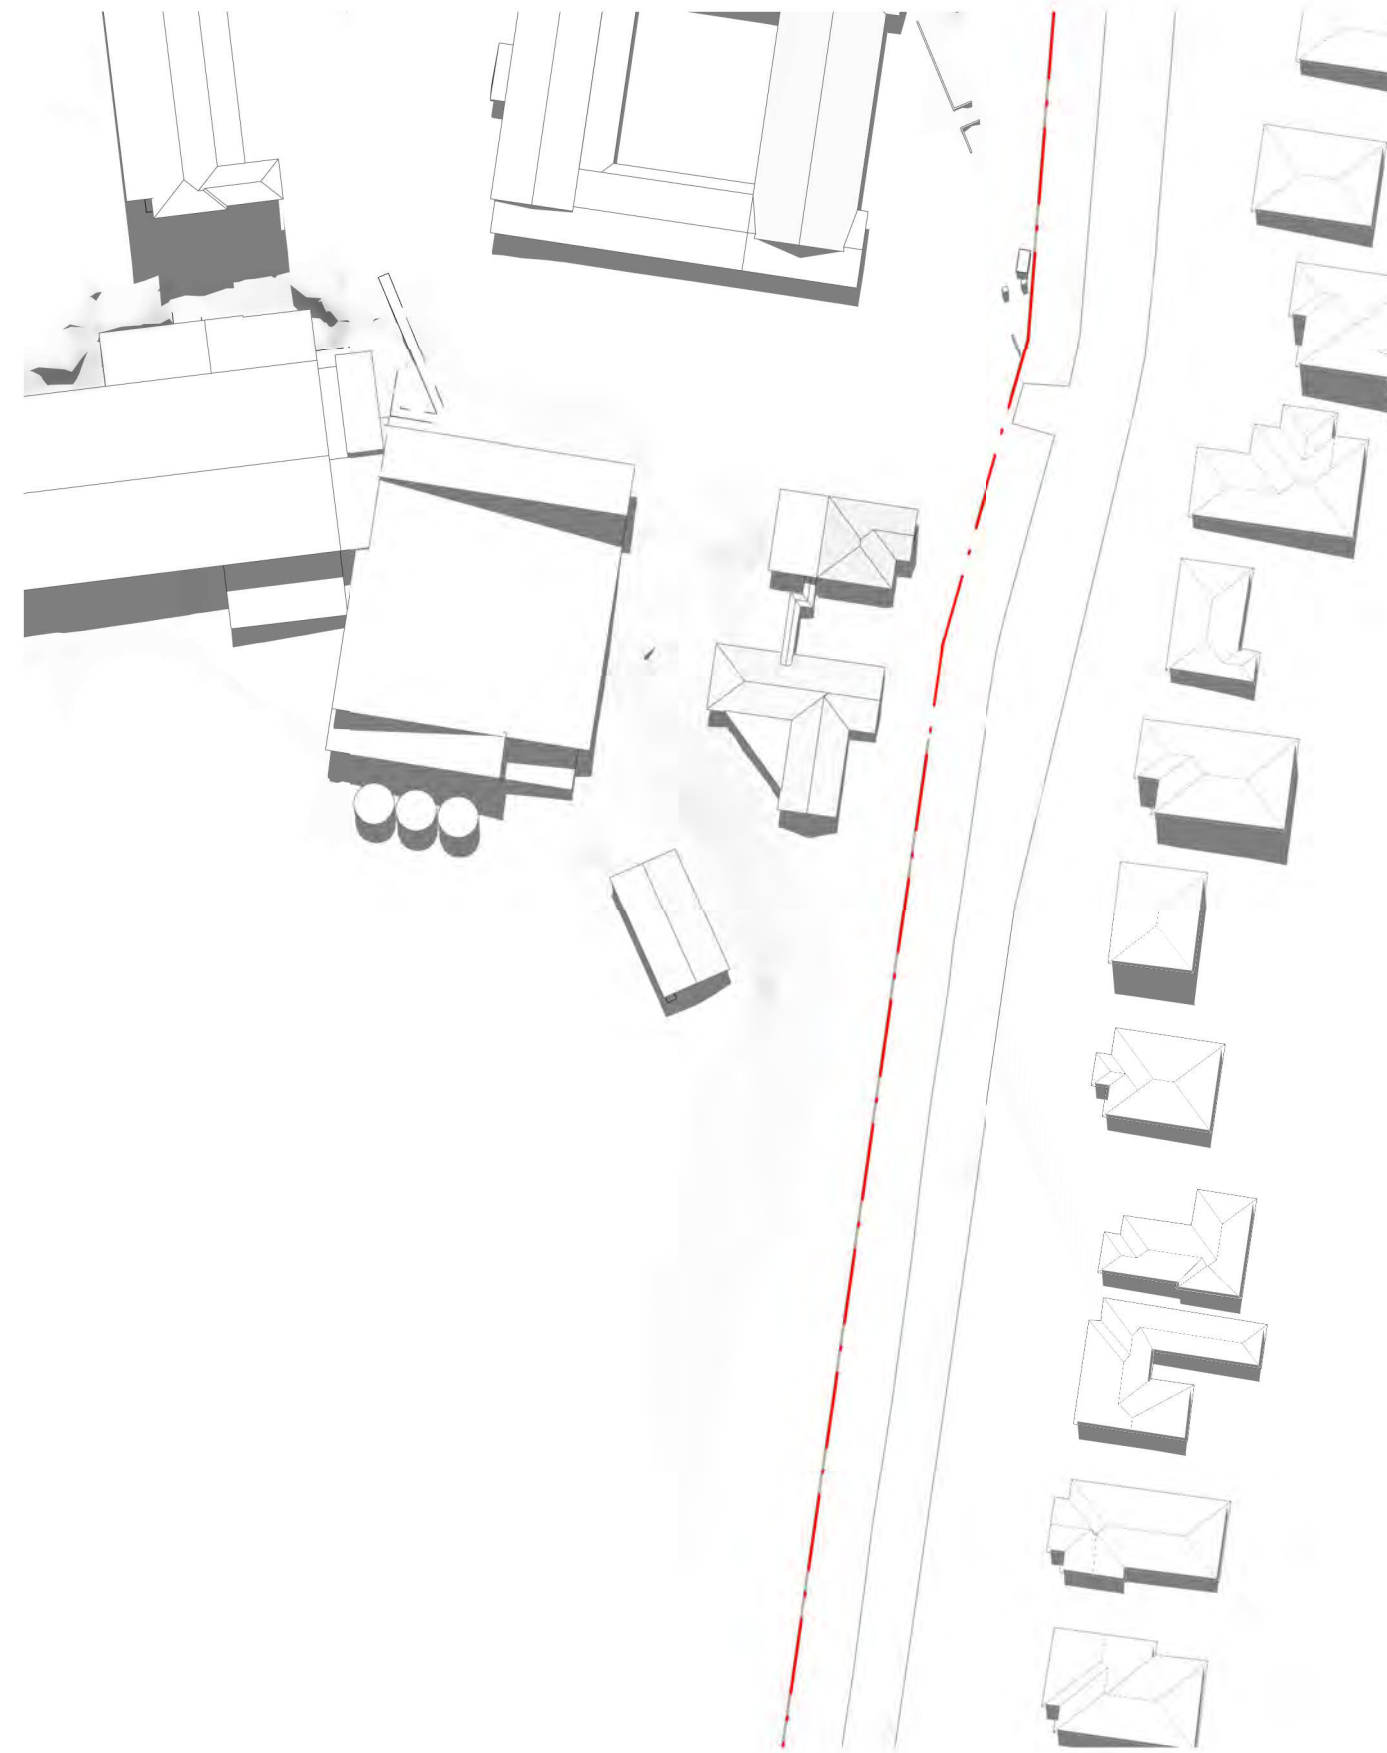


2 EXISTING SHADOWS - EQUINOX 12PM
1:1000

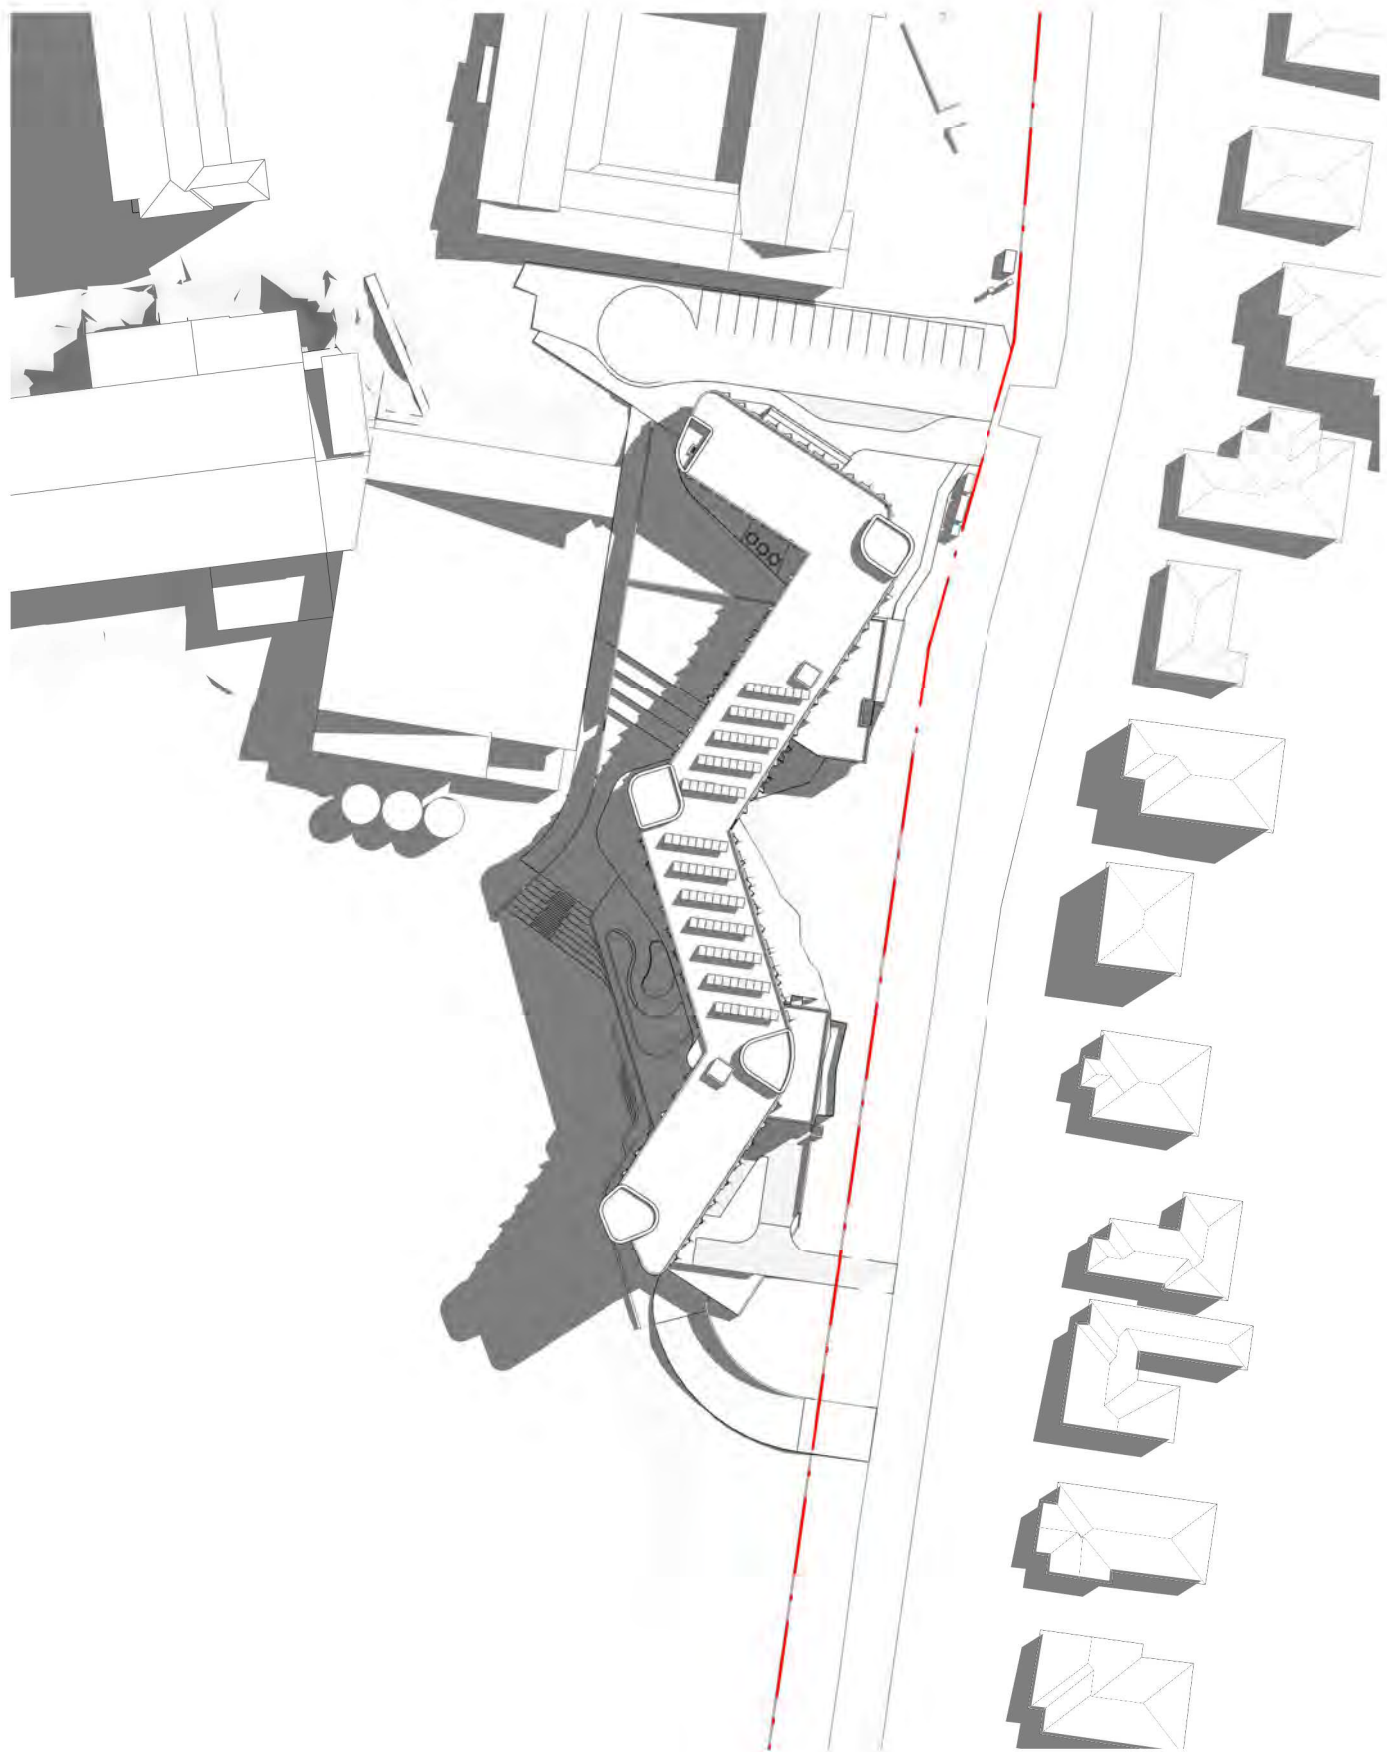


7 PROPOSED SHADOWS - EQUINOX 9AM
1:1000

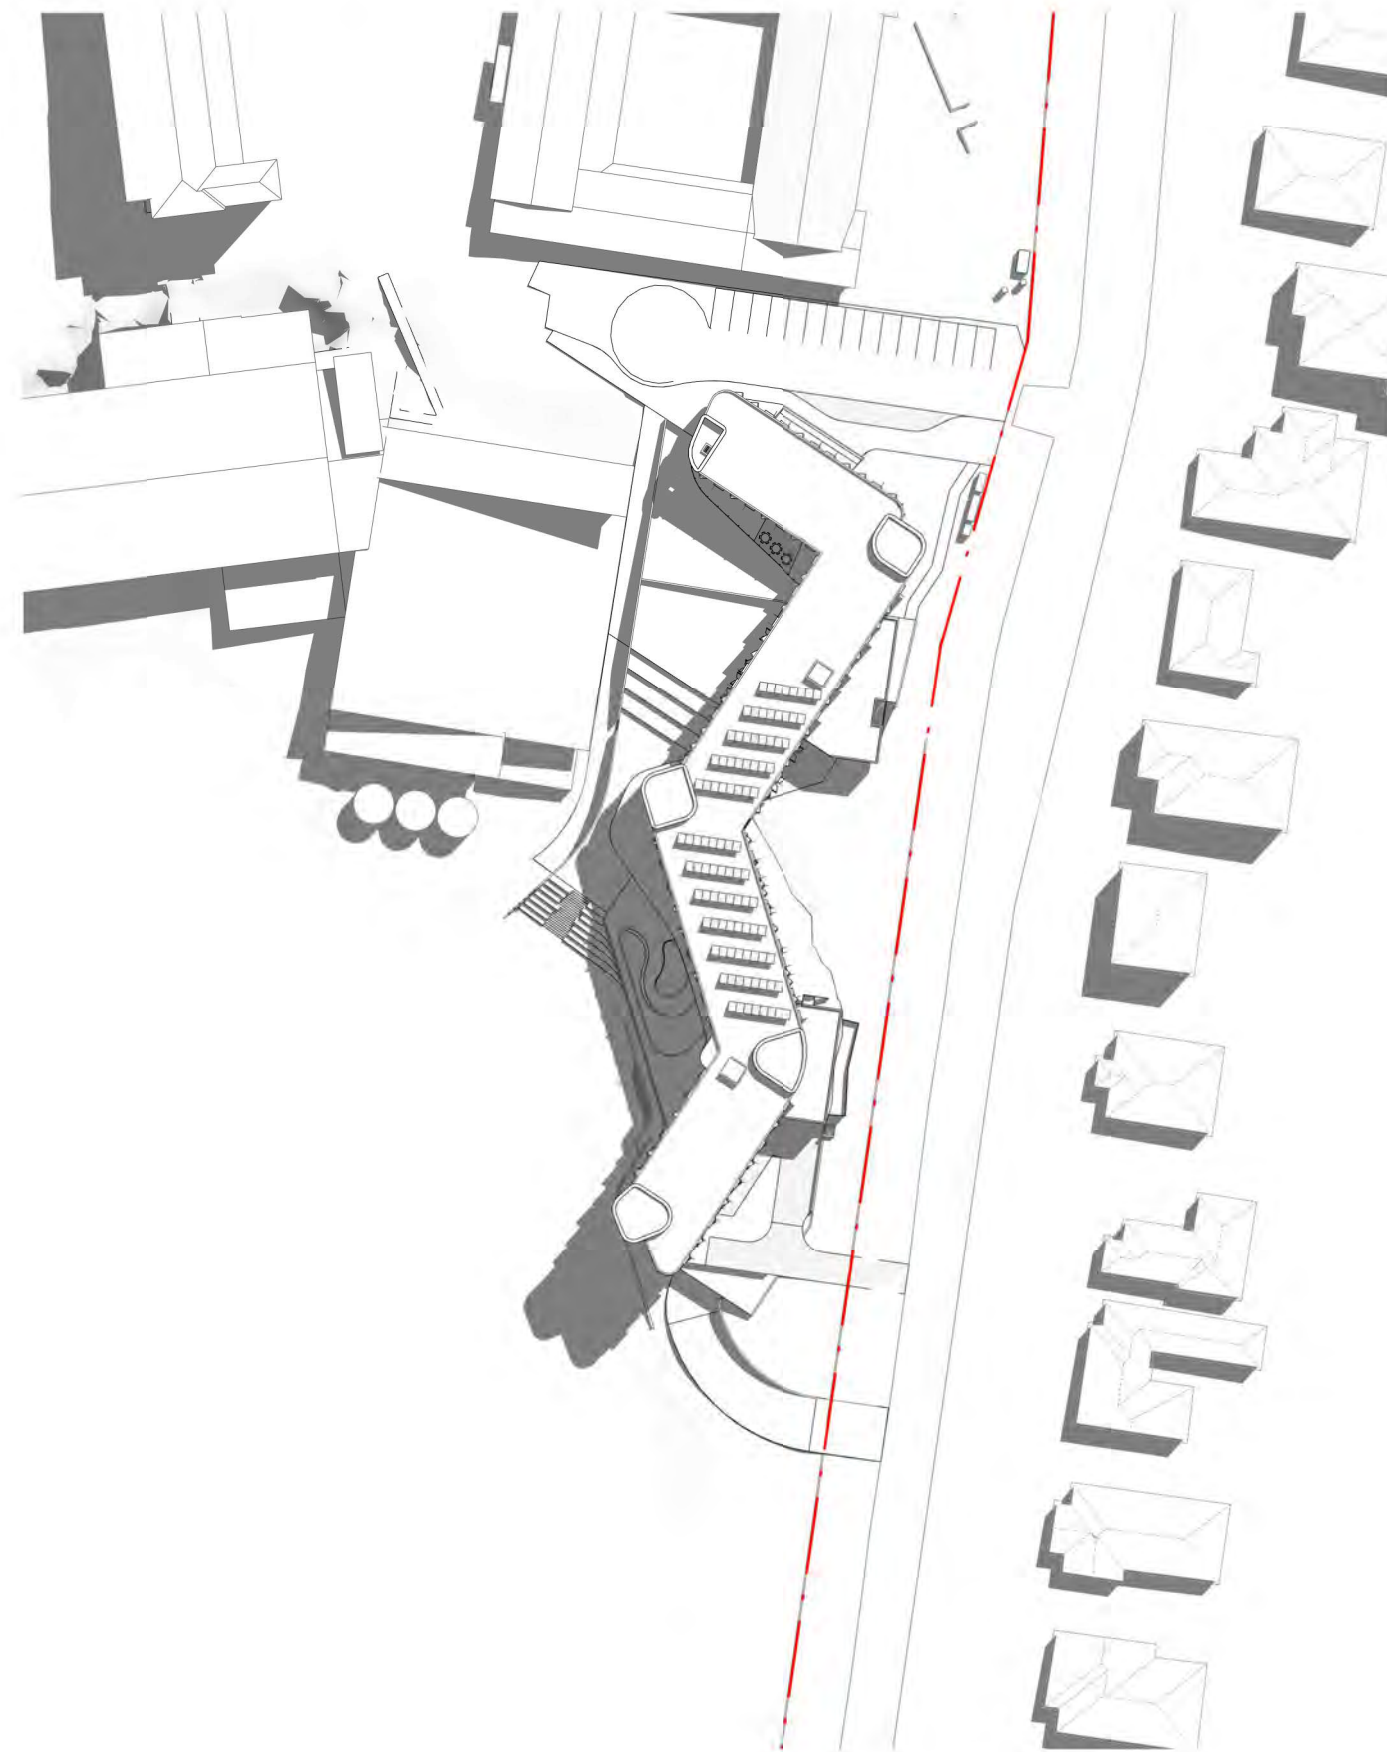

5 PROPOSED SHADOWS - EQUINOX 10AM
1:1000

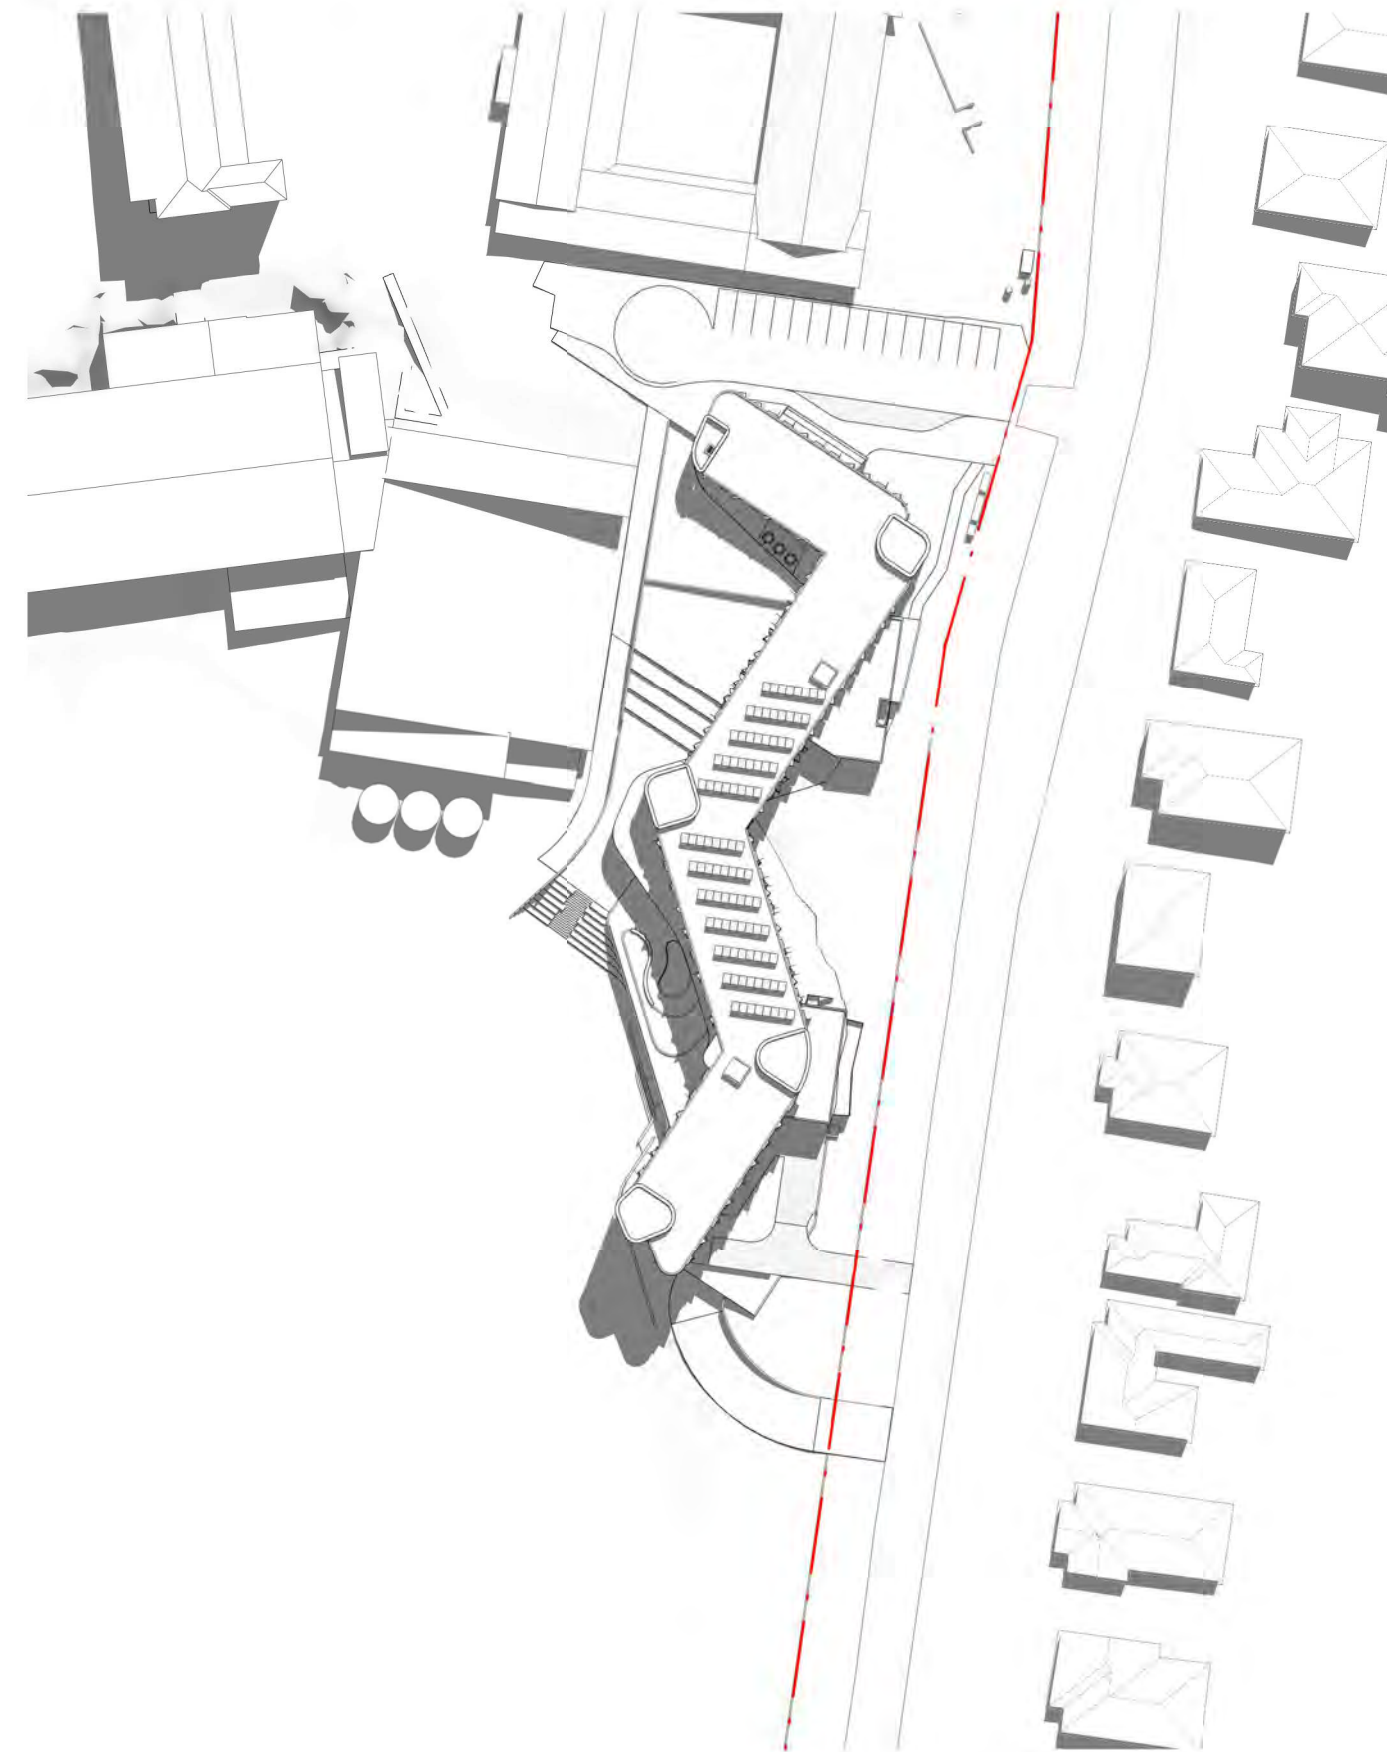


3 PROPOSED SHADOWS - EQUINOX 11AM
1:1000

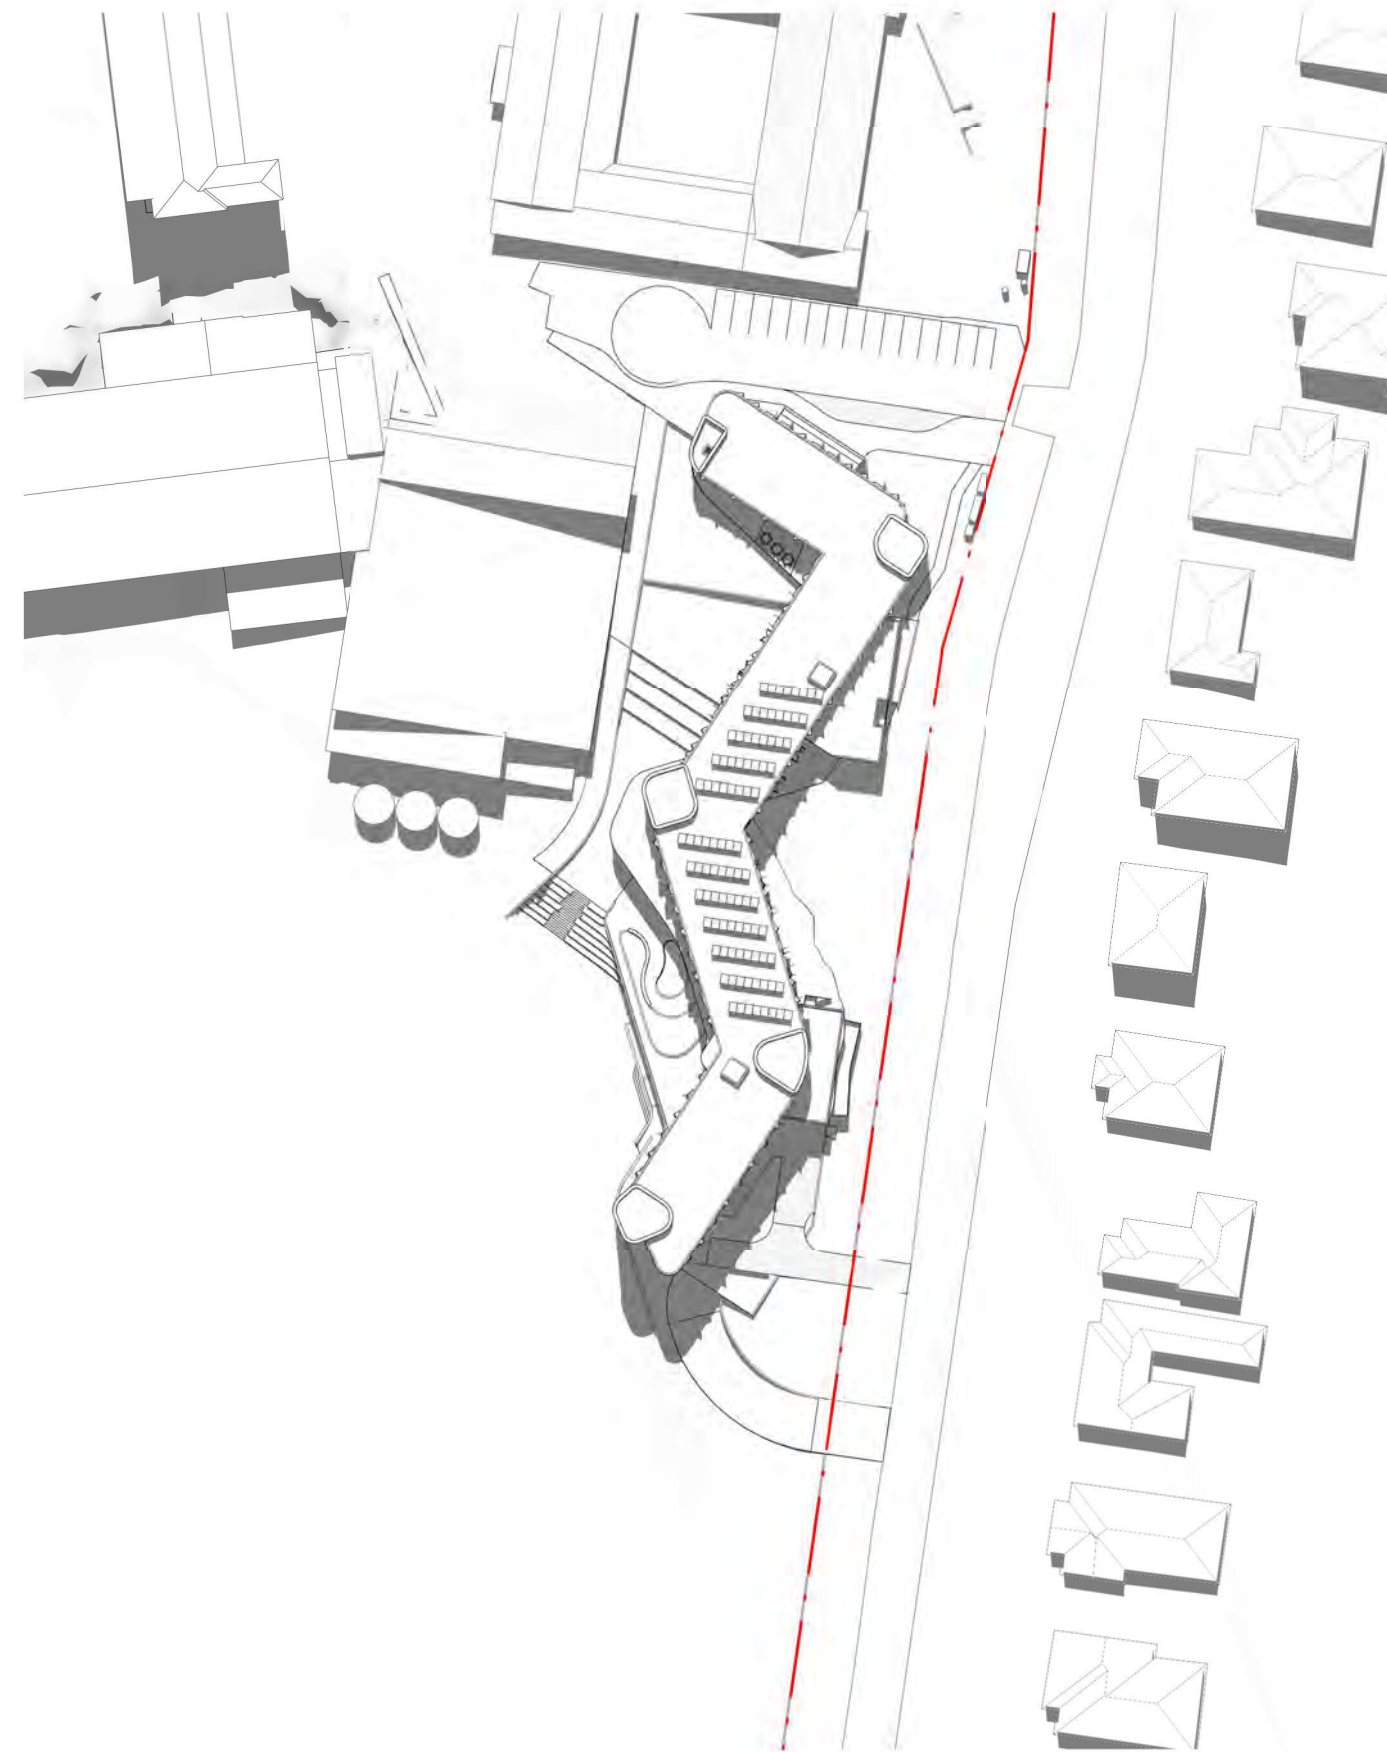

1 PROPOSED SHADOWS - EQUINOX 12PM
1:1000

Revisions	No.	Date	Description	Ver	App'd
1	2011/2020	DRAFT RTS			
A	08/12/2020	SSD RESUBMISSION			

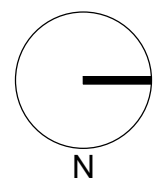


Architect
AJ+C
ALLEN JACK+COTTIER
79 Myrtle Street Chippendale NSW 2008 AUSTRALIA
ph +61 2 9311 8222 fx +61 2 9311 8200
ABN 53 003 782 250

Project
LORETO NORMANHURST BOARDING HOUSE
91-93 PENNANT HILLS ROAD
NORMANHURST, NSW 2076
Proj. No. 18009


Drawing Title
SHADOW DIAGRAMS - EQUINOX 1
Sheet Status
NOT FOR CONSTRUCTION

Scale
1:1000
@A1
Drawing No.
DA8605 A
Issue

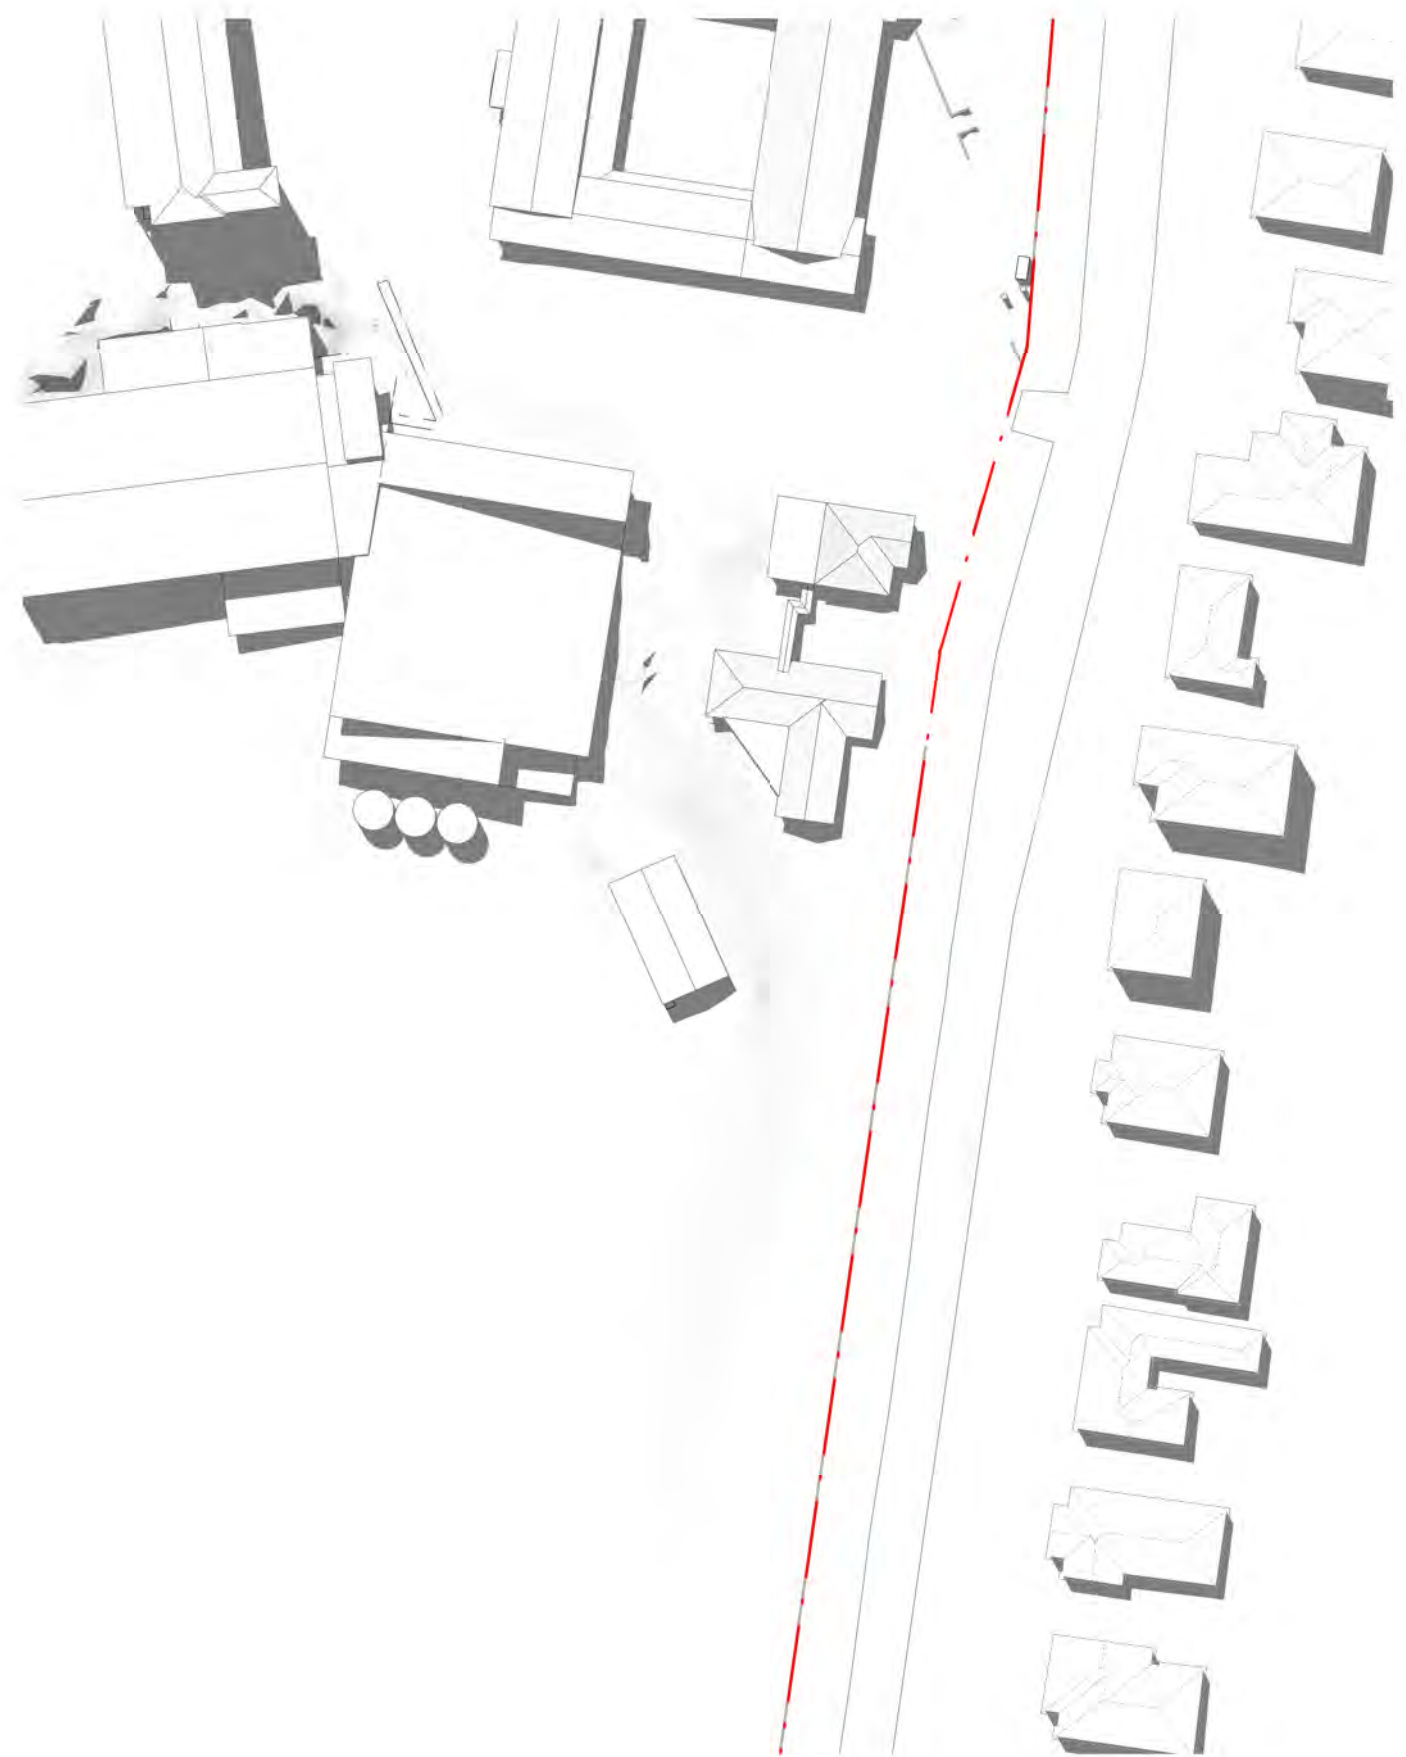


6 EXISTING SHADOWS - EQUINOX 1PM

1:1000

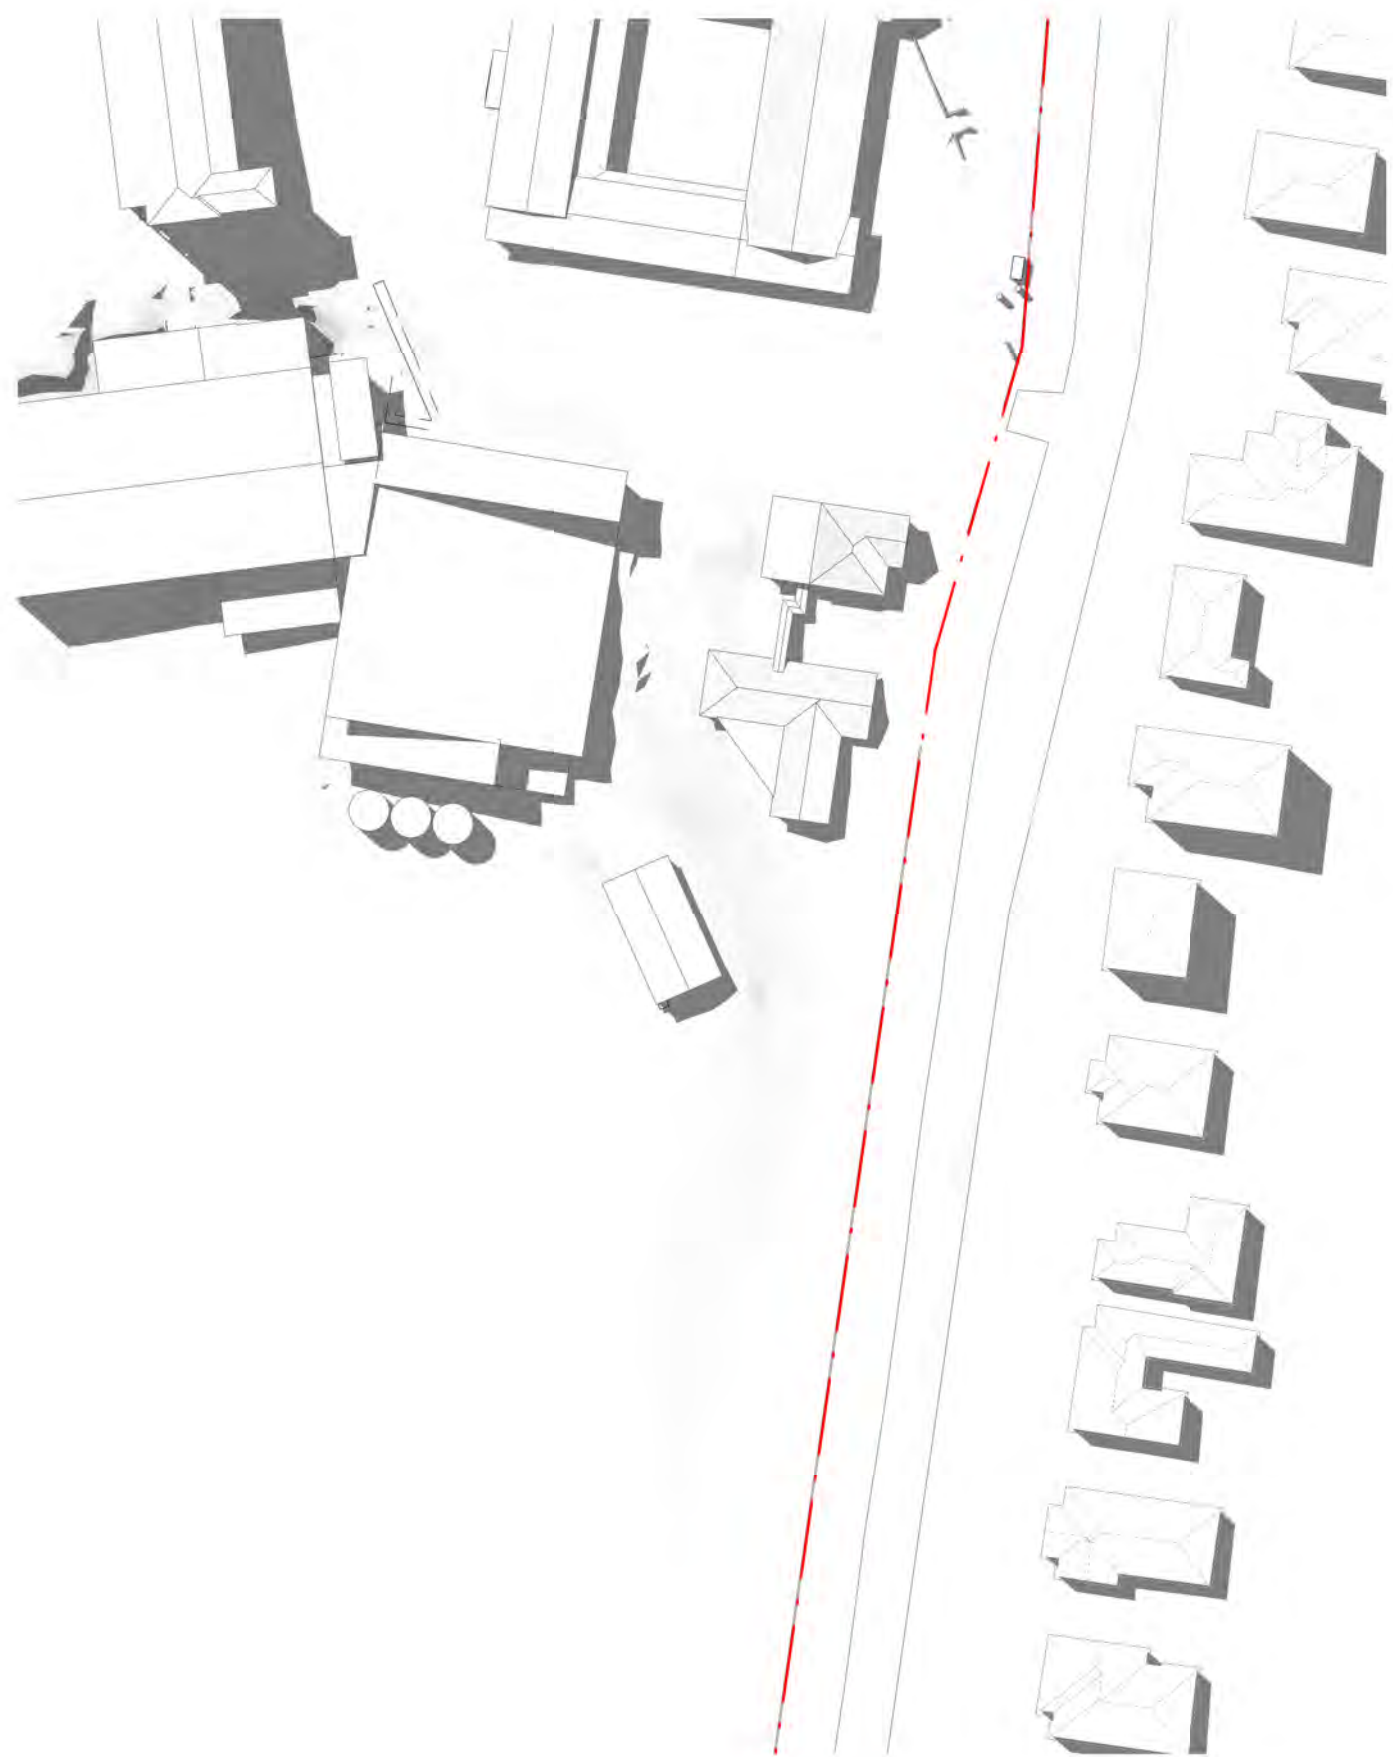


4 EXISTING SHADOWS - EQUINOX 2PM

1:1000

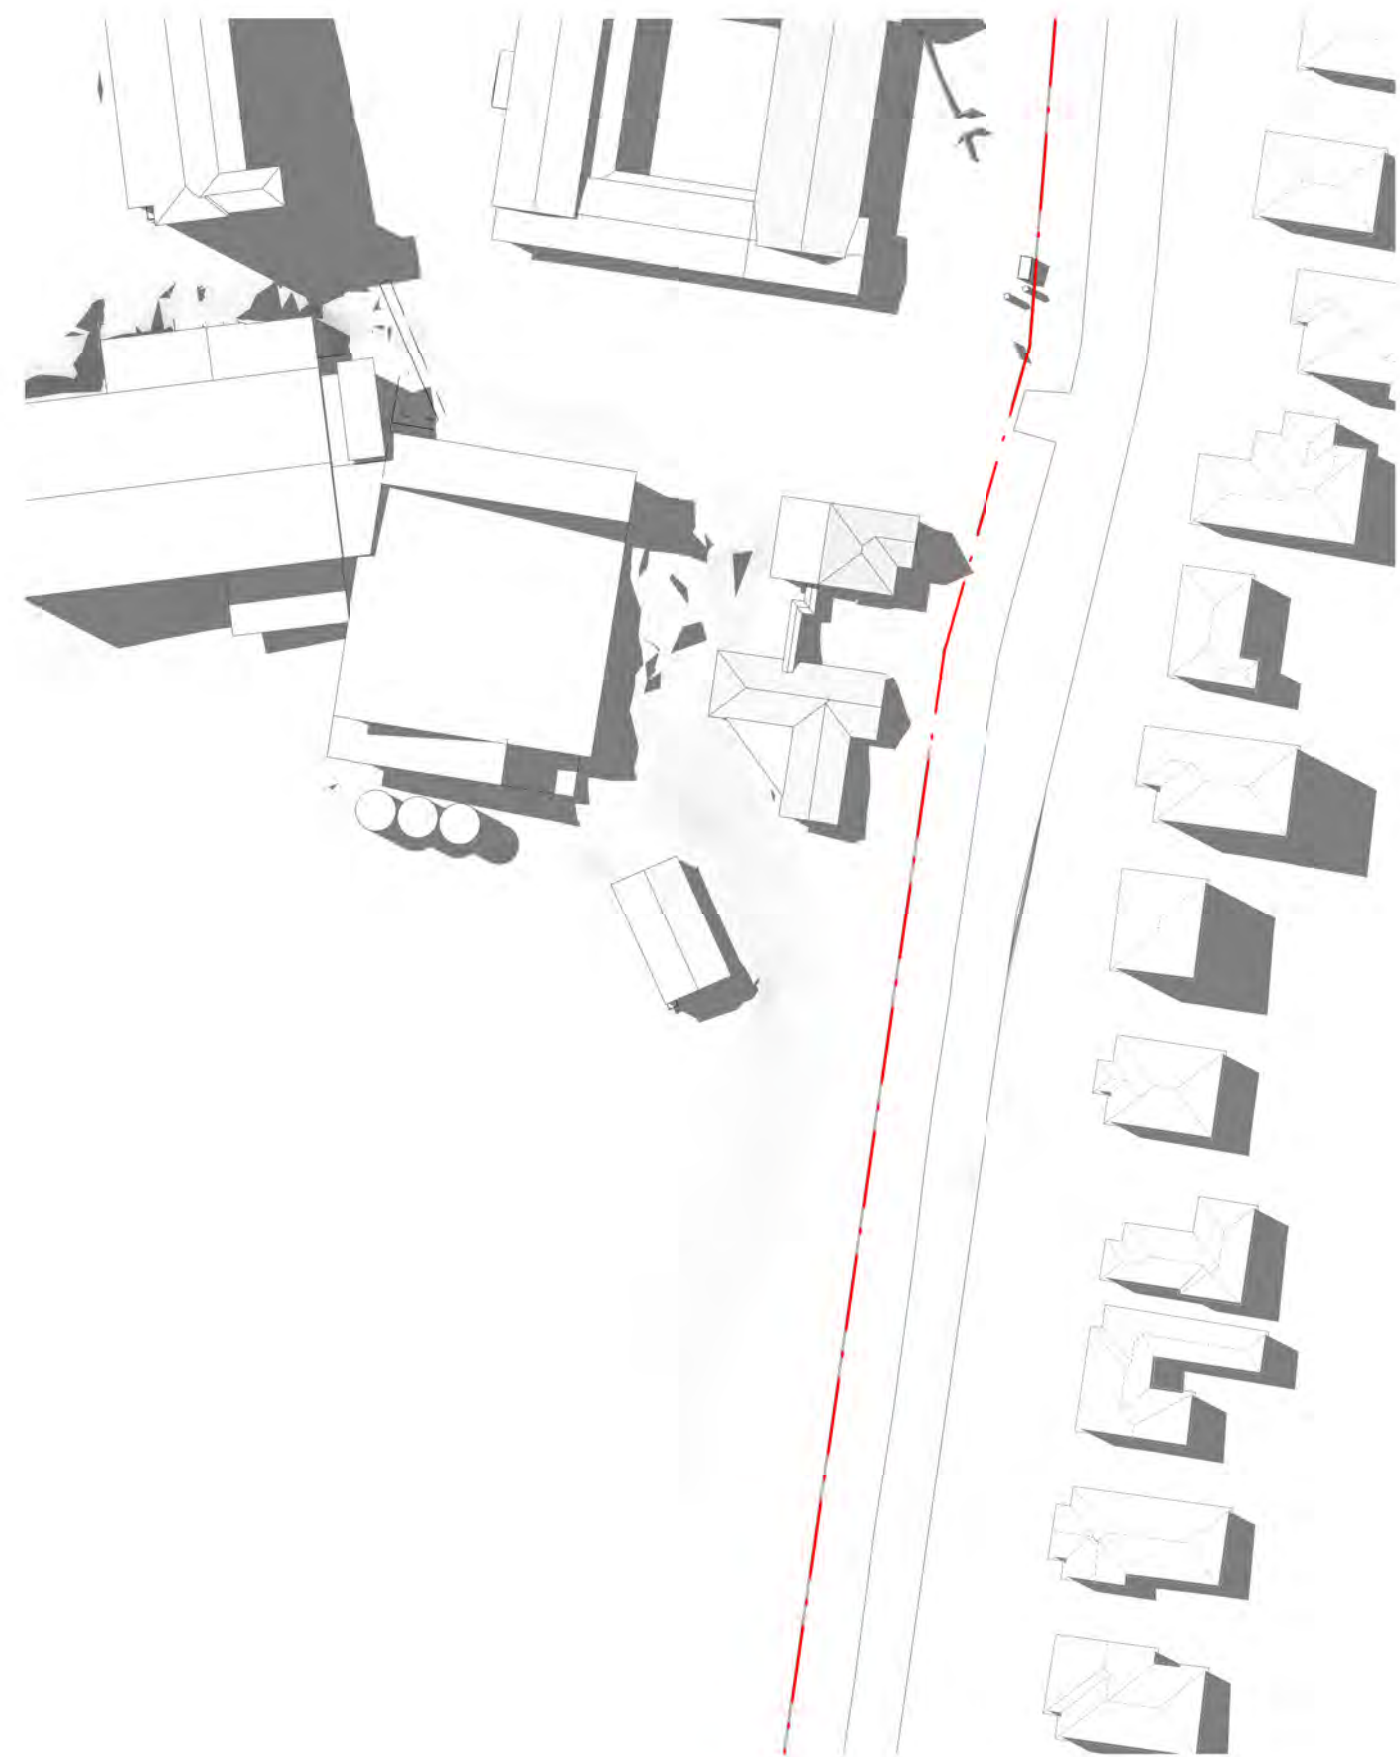


2 EXISTING SHADOWS - EQUINOX 3PM

1:1000

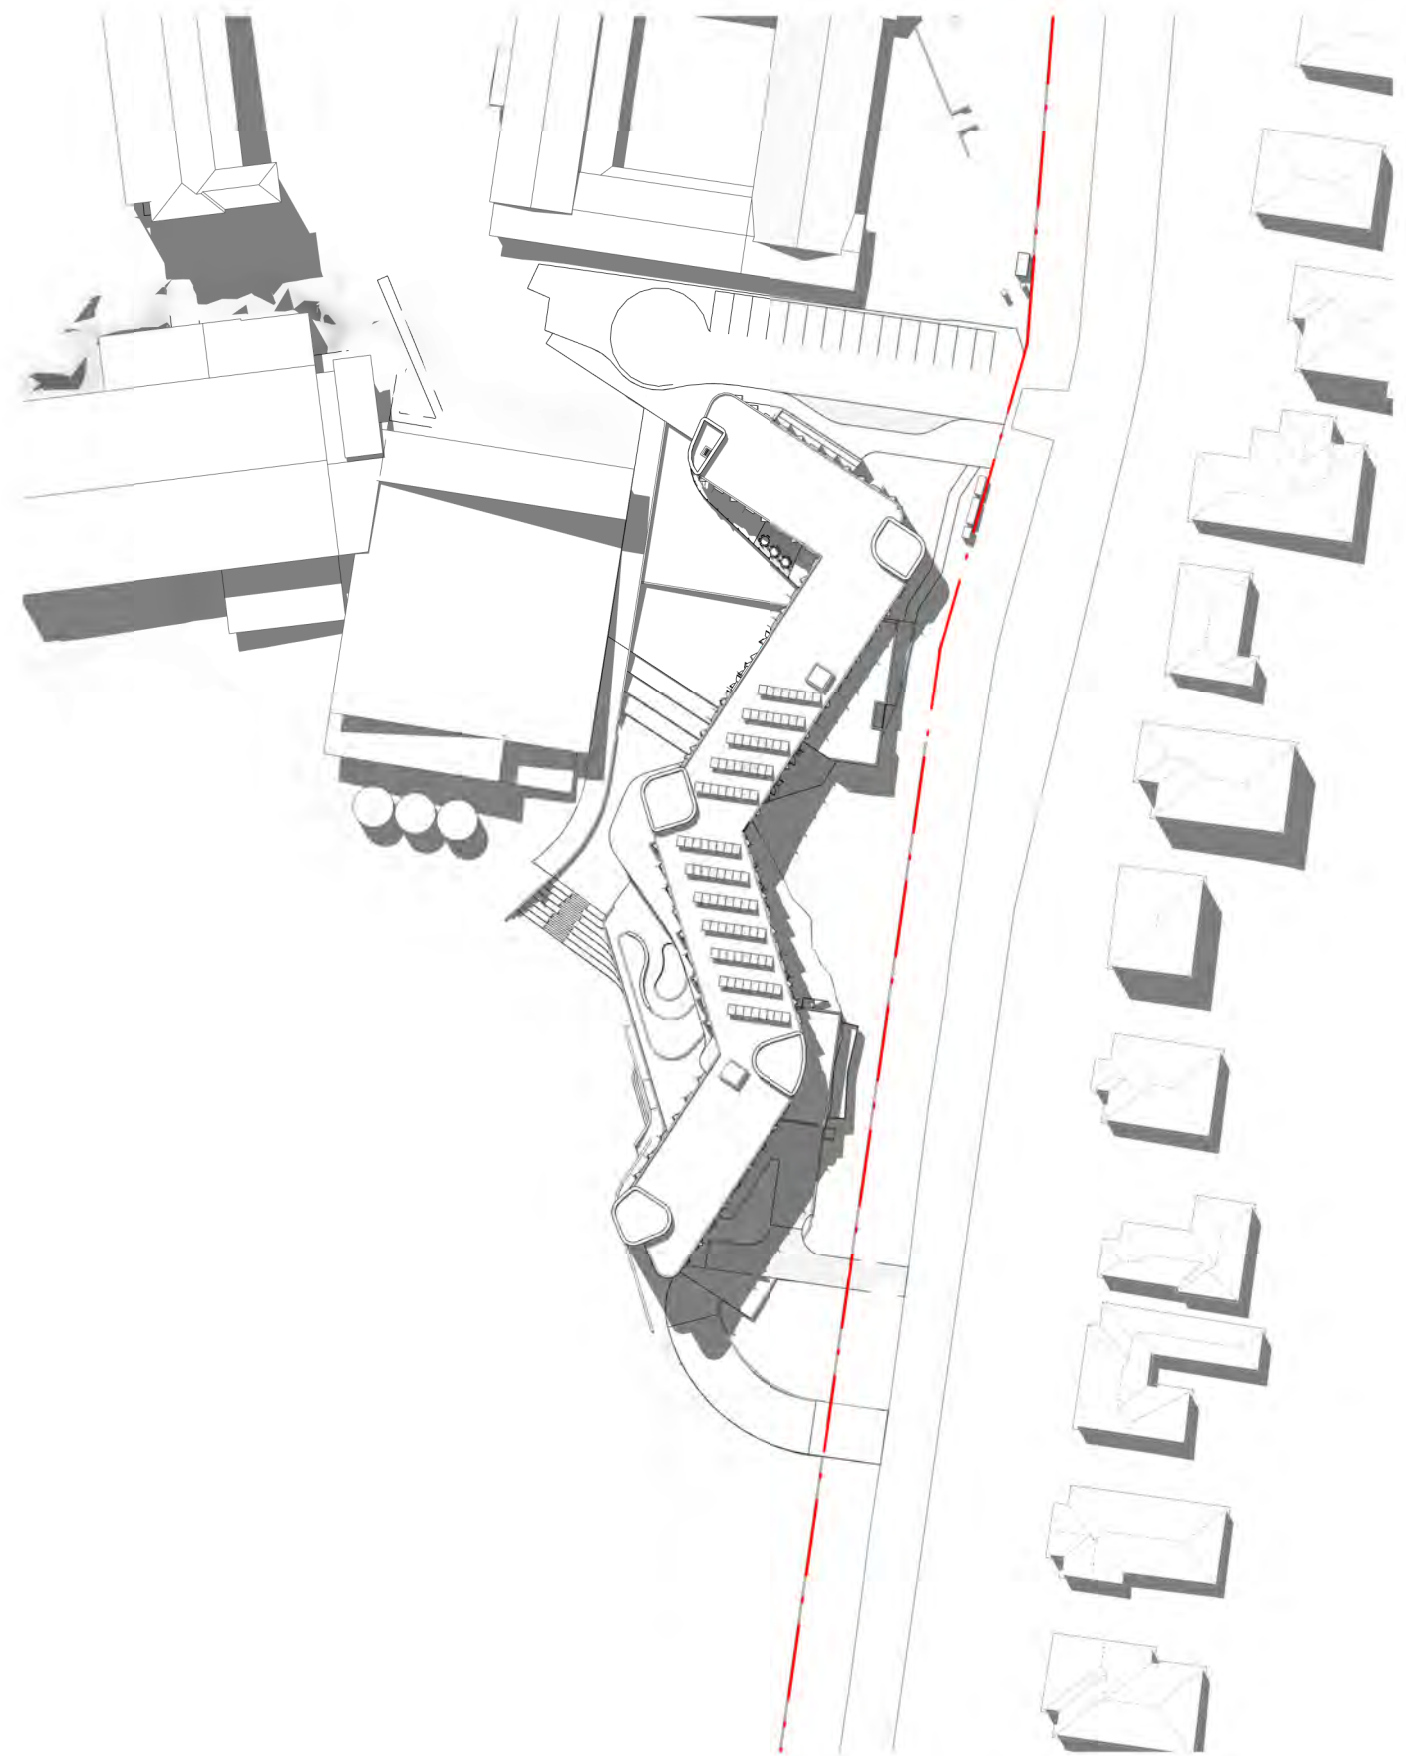


5 PROPOSED SHADOWS - EQUINOX 1PM

1:1000

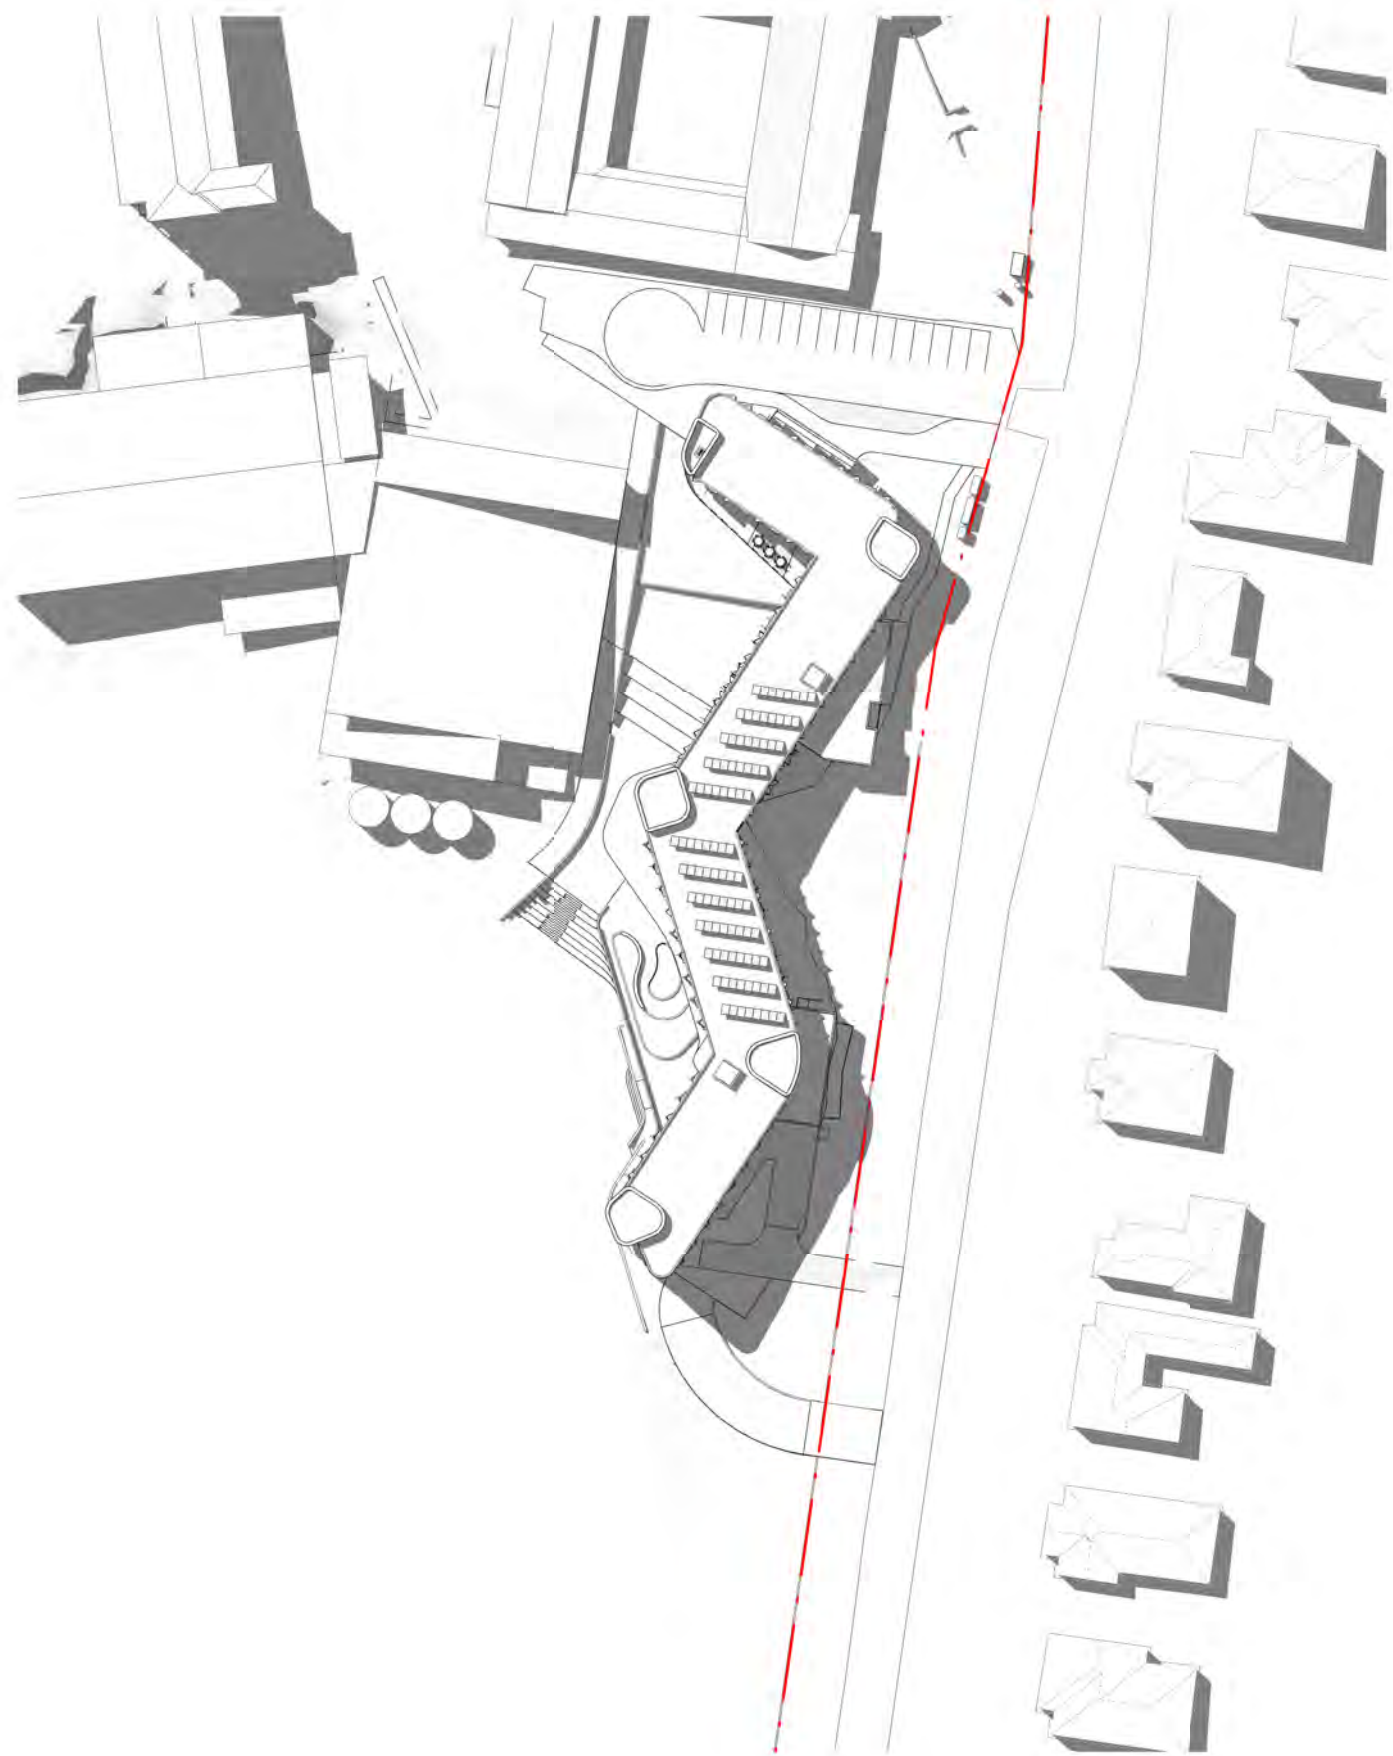

3 PROPOSED SHADOWS - EQUINOX 2PM

1:1000

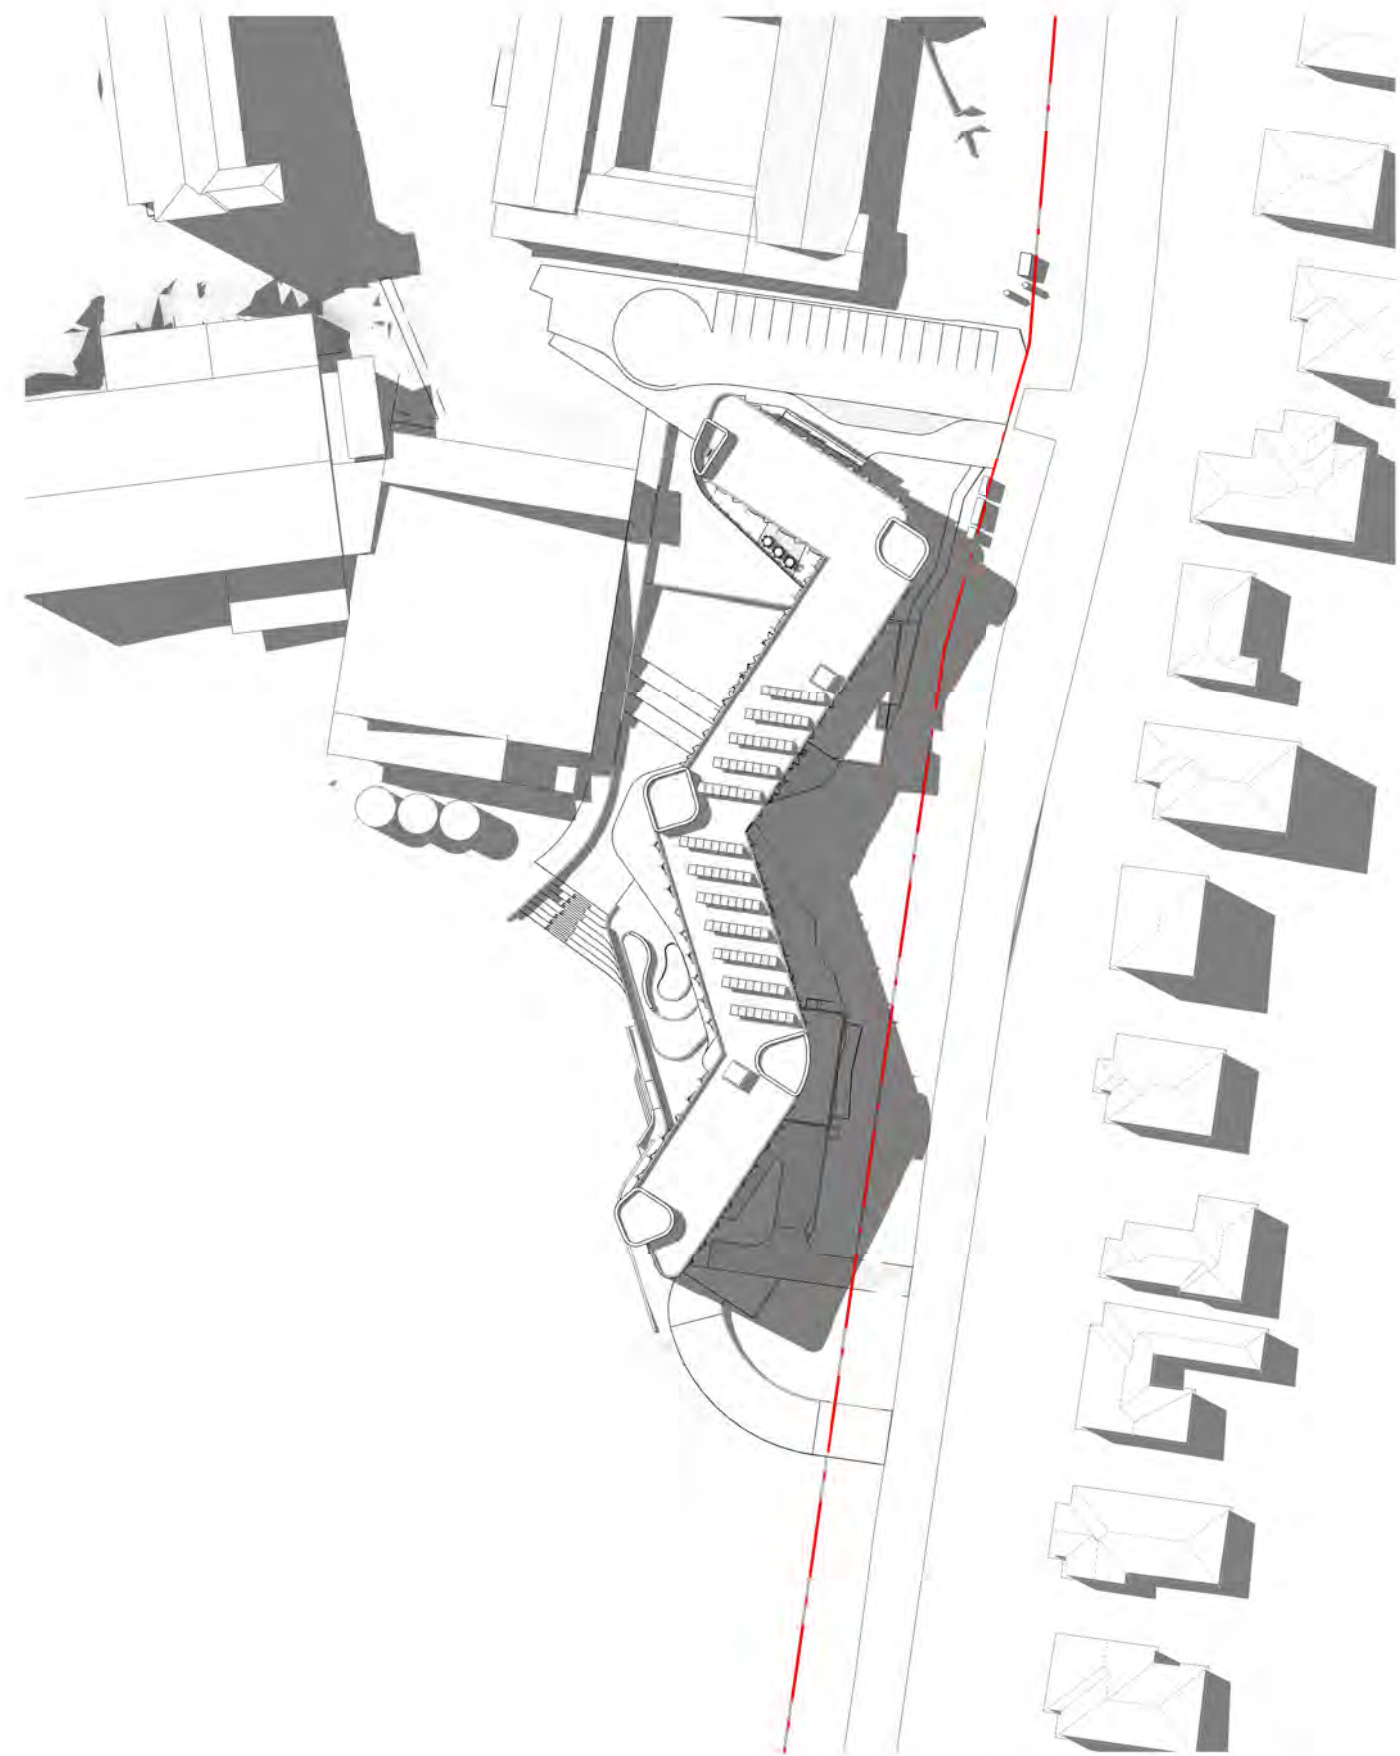


1 PROPOSED SHADOWS - EQUINOX 3PM

1:1000

Revisions	No.	Date	Description
1	20/11/2020	DRAFT RTS	
A	08/12/2020	SSD RESUBMISSION	

Ver App'd

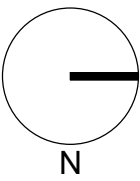

Key

Client



Architect



79 Myrtle Street Chippendale NSW 2008 AUSTRALIA
ph +61 2 9311 8222 fx +61 2 9311 8200
ABN 53 003 782 250

Project

LORETO NORMANHURST
BOARDING HOUSE
91-93 PENNANT HILLS ROAD
NORMANHURST. NSW 2076

Proj. No. 18009

Drawing Title

SHADOW DIAGRAMS -
EQUINOX 2

Sheet Status

NOT FOR CONSTRUCTION

Scale

1 : 1000
@A1

Drawing No.

DA8606 A

Issue