


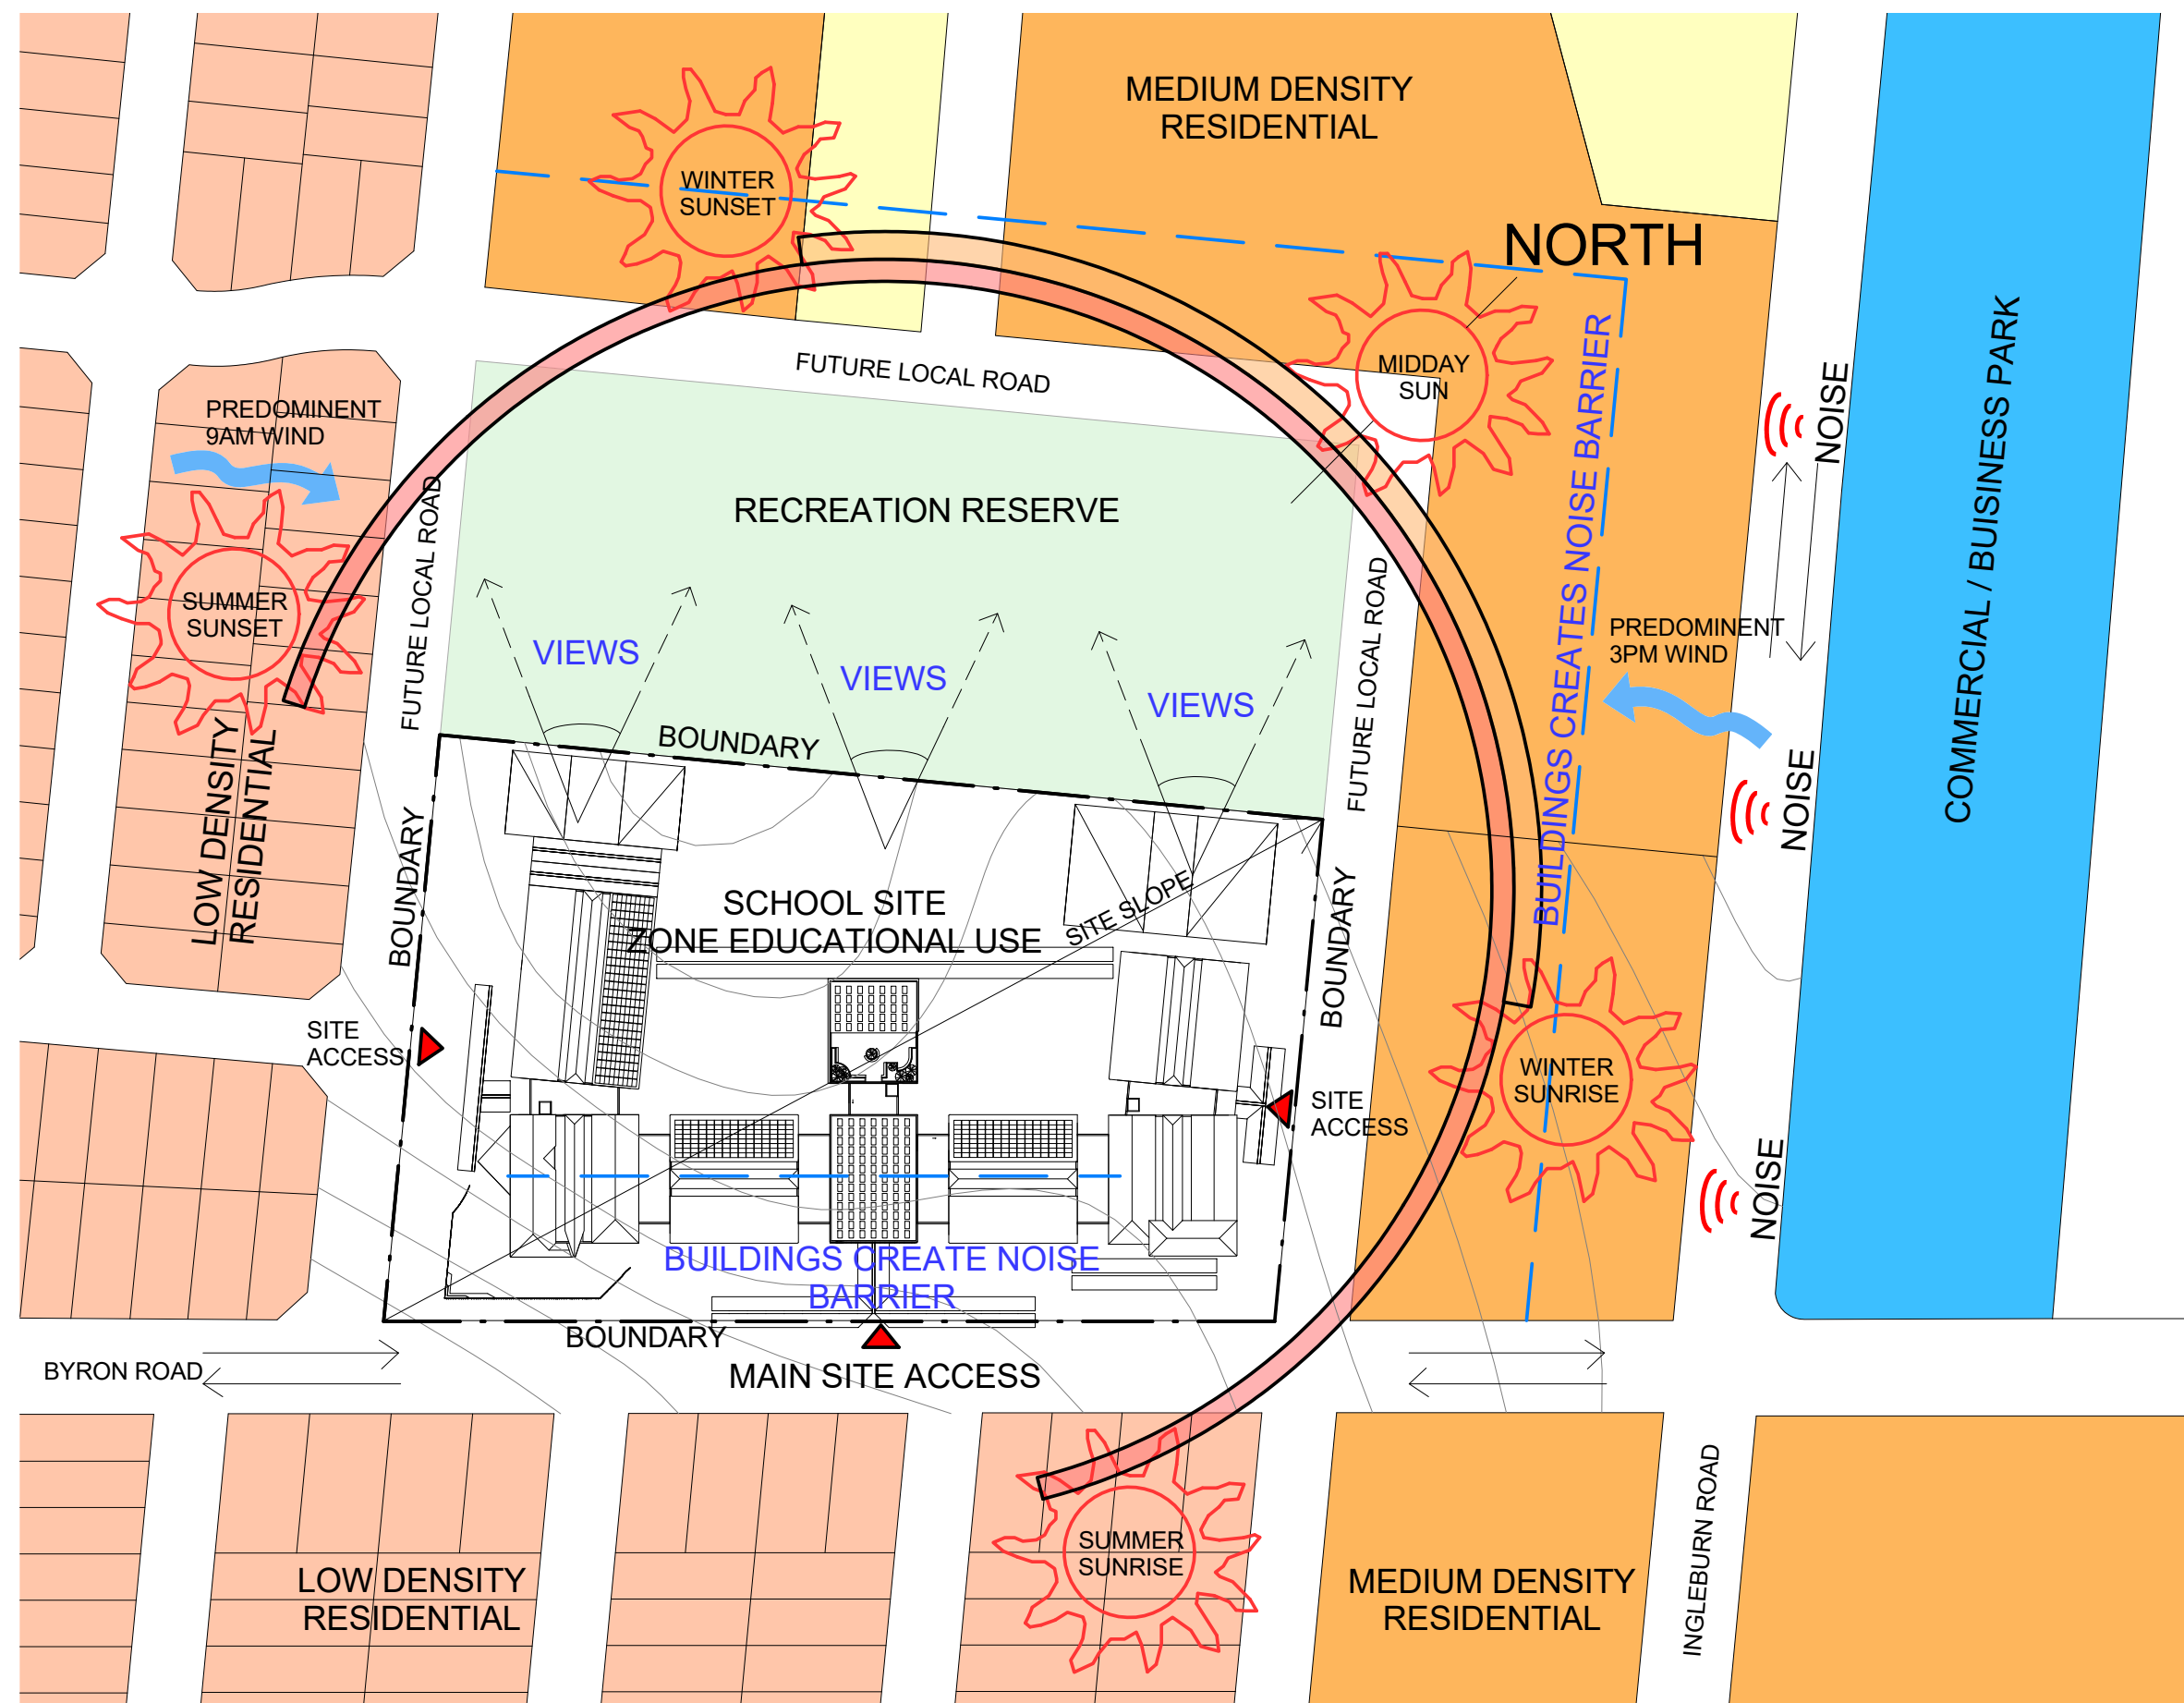

0 mm10 mm30 mm ON ORIGINAL SHEET 	<table><tr><th>N°.</th><th>DESCRIPTION</th><th>DATE</th></tr><tr><td>A</td><td>ISSUE FOR DEVELOPMENT APPLICATION</td><td>30.04.19</td></tr></table>	N°.	DESCRIPTION	DATE	A	ISSUE FOR DEVELOPMENT APPLICATION	30.04.19		<table><tr><td>SCALE</td><td>DRAWN BY</td><td>CHECKED BY</td><td>DATE</td></tr><tr><td>1 : 1500 @A3</td><td>LB/BM</td><td>PR</td><td>November 2018</td></tr></table>	SCALE	DRAWN BY	CHECKED BY	DATE	1 : 1500 @A3	LB/BM	PR	November 2018	 GRAN ASSOCIATES AUSTRALIA ARCHITECTS PTY LTD LEVEL 1, 597 DARLING STREET ROZELLE NSW 2039 PH: +61 2 9818 8437 FAX: +61 2 9818 8288 PETER REED ARAIA, AIA NOM ARCH 5377 ANTHONY KEMENY FRAIA NSW REG No. 4599	<table><tr><td>PROJECT</td></tr><tr><td>AMITY COLLEGE LEPPINGTON</td></tr><tr><td>85 Byron Road, Leppington NSW</td></tr></table>	PROJECT	AMITY COLLEGE LEPPINGTON	85 Byron Road, Leppington NSW
	N°.	DESCRIPTION	DATE																			
A	ISSUE FOR DEVELOPMENT APPLICATION	30.04.19																				
SCALE	DRAWN BY	CHECKED BY	DATE																			
1 : 1500 @A3	LB/BM	PR	November 2018																			
PROJECT																						
AMITY COLLEGE LEPPINGTON																						
85 Byron Road, Leppington NSW																						
		<table><tr><td>PROJ. No.</td><td>DRAWING No.</td><td>REV.</td></tr><tr><td>A1803</td><td>DA - 001</td><td>A</td></tr></table>	PROJ. No.	DRAWING No.	REV.	A1803	DA - 001	A	<table><tr><td>TITLE:</td></tr><tr><td>SITE ANALYSIS PLAN</td></tr></table>	TITLE:	SITE ANALYSIS PLAN											
PROJ. No.	DRAWING No.	REV.																				
A1803	DA - 001	A																				
TITLE:																						
SITE ANALYSIS PLAN																						