



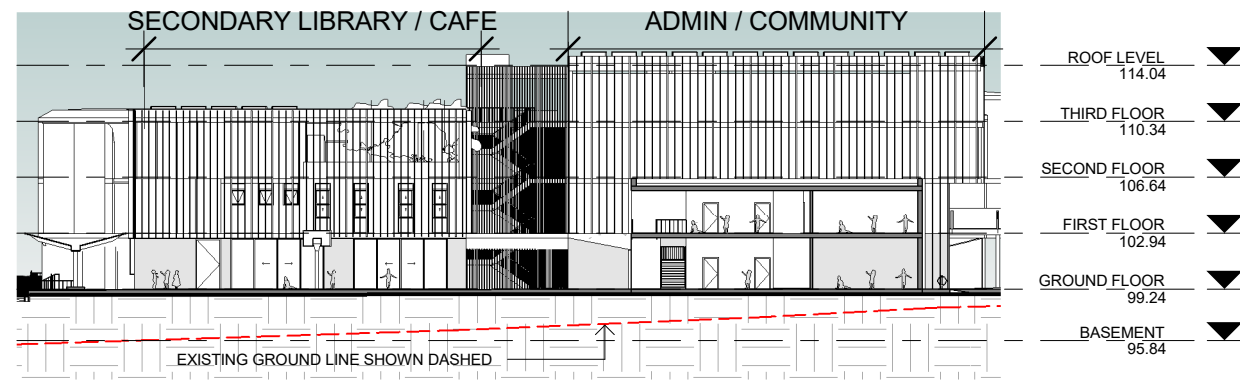

C Section C
DA - 301

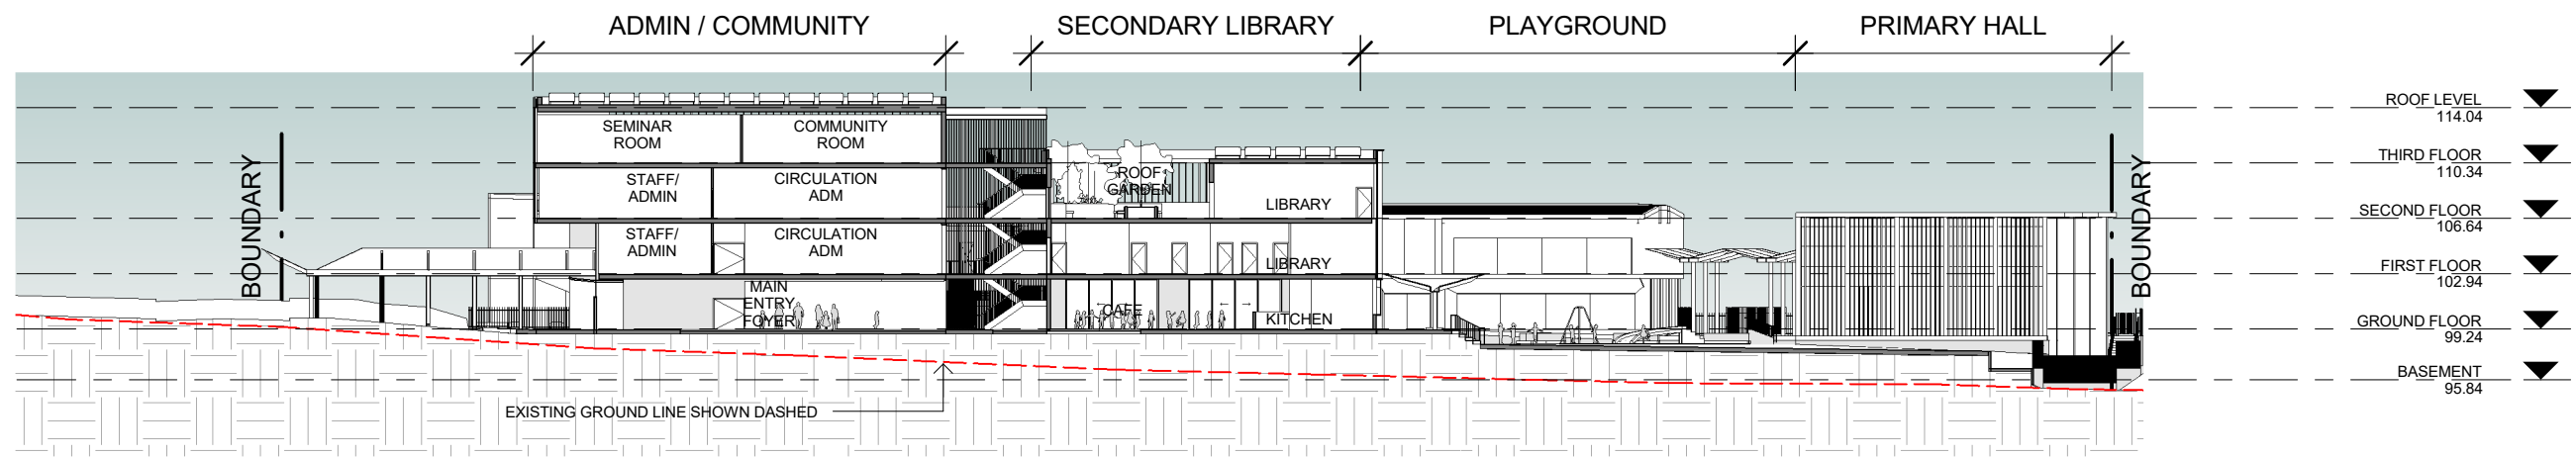

D Section D
DA - 301

0 mm10 mm30 mm ON ORIGINAL SHEET		<table><tr><th>N°.</th><th>DESCRIPTION</th><th>DATE</th></tr><tr><td>A</td><td>ISSUE FOR DEVELOPMENT APPLICATION</td><td>30.04.19</td></tr><tr><td>B</td><td>ISSUE FOR DEVELOPMENT APPLICATION</td><td>31.05.19</td></tr></table>	N°.	DESCRIPTION	DATE	A	ISSUE FOR DEVELOPMENT APPLICATION	30.04.19	B	ISSUE FOR DEVELOPMENT APPLICATION	31.05.19		<table><tr><td>SCALE</td><td>DRAWN BY</td><td>CHECKED BY</td><td>DATE</td></tr><tr><td>1 : 500 @A3</td><td>BM/MC</td><td>PR</td><td>November 2018</td></tr></table>	SCALE	DRAWN BY	CHECKED BY	DATE	1 : 500 @A3	BM/MC	PR	November 2018	Gran GRAN ASSOCIATES AUSTRALIA ARCHITECTS PTY LTD LEVEL 1, 597 DARLING STREET ROZELLE NSW 2039 PH: +61 2 9818 8437 FAX: +61 2 9818 8288 PETER REED ARAIA, AIA NOM ARCH 5377 ANTHONY KEMENY FRAIA NSW REG No. 4599	<table><tr><td>PROJECT</td></tr><tr><td>AMITY COLLEGE LEPPINGTON</td></tr><tr><td>85 Byron Road, Leppington NSW</td></tr></table>	PROJECT	AMITY COLLEGE LEPPINGTON	85 Byron Road, Leppington NSW
	N°.	DESCRIPTION	DATE																							
A	ISSUE FOR DEVELOPMENT APPLICATION	30.04.19																								
B	ISSUE FOR DEVELOPMENT APPLICATION	31.05.19																								
SCALE	DRAWN BY	CHECKED BY	DATE																							
1 : 500 @A3	BM/MC	PR	November 2018																							
PROJECT																										
AMITY COLLEGE LEPPINGTON																										
85 Byron Road, Leppington NSW																										
			<table><tr><td>PROJ. No.</td><td>DRAWING No.</td><td>REV.</td></tr><tr><td>A1803</td><td>DA - 301</td><td>B</td></tr></table>	PROJ. No.	DRAWING No.	REV.	A1803	DA - 301	B	<table><tr><td>TITLE:</td></tr><tr><td>SECTION CC & DD</td></tr></table>	TITLE:	SECTION CC & DD														
PROJ. No.	DRAWING No.	REV.																								
A1803	DA - 301	B																								
TITLE:																										
SECTION CC & DD																										