


N°.	DESCRIPTION	DATE
A	ISSUE FOR DEVELOPMENT APPLICATION	02.07.19

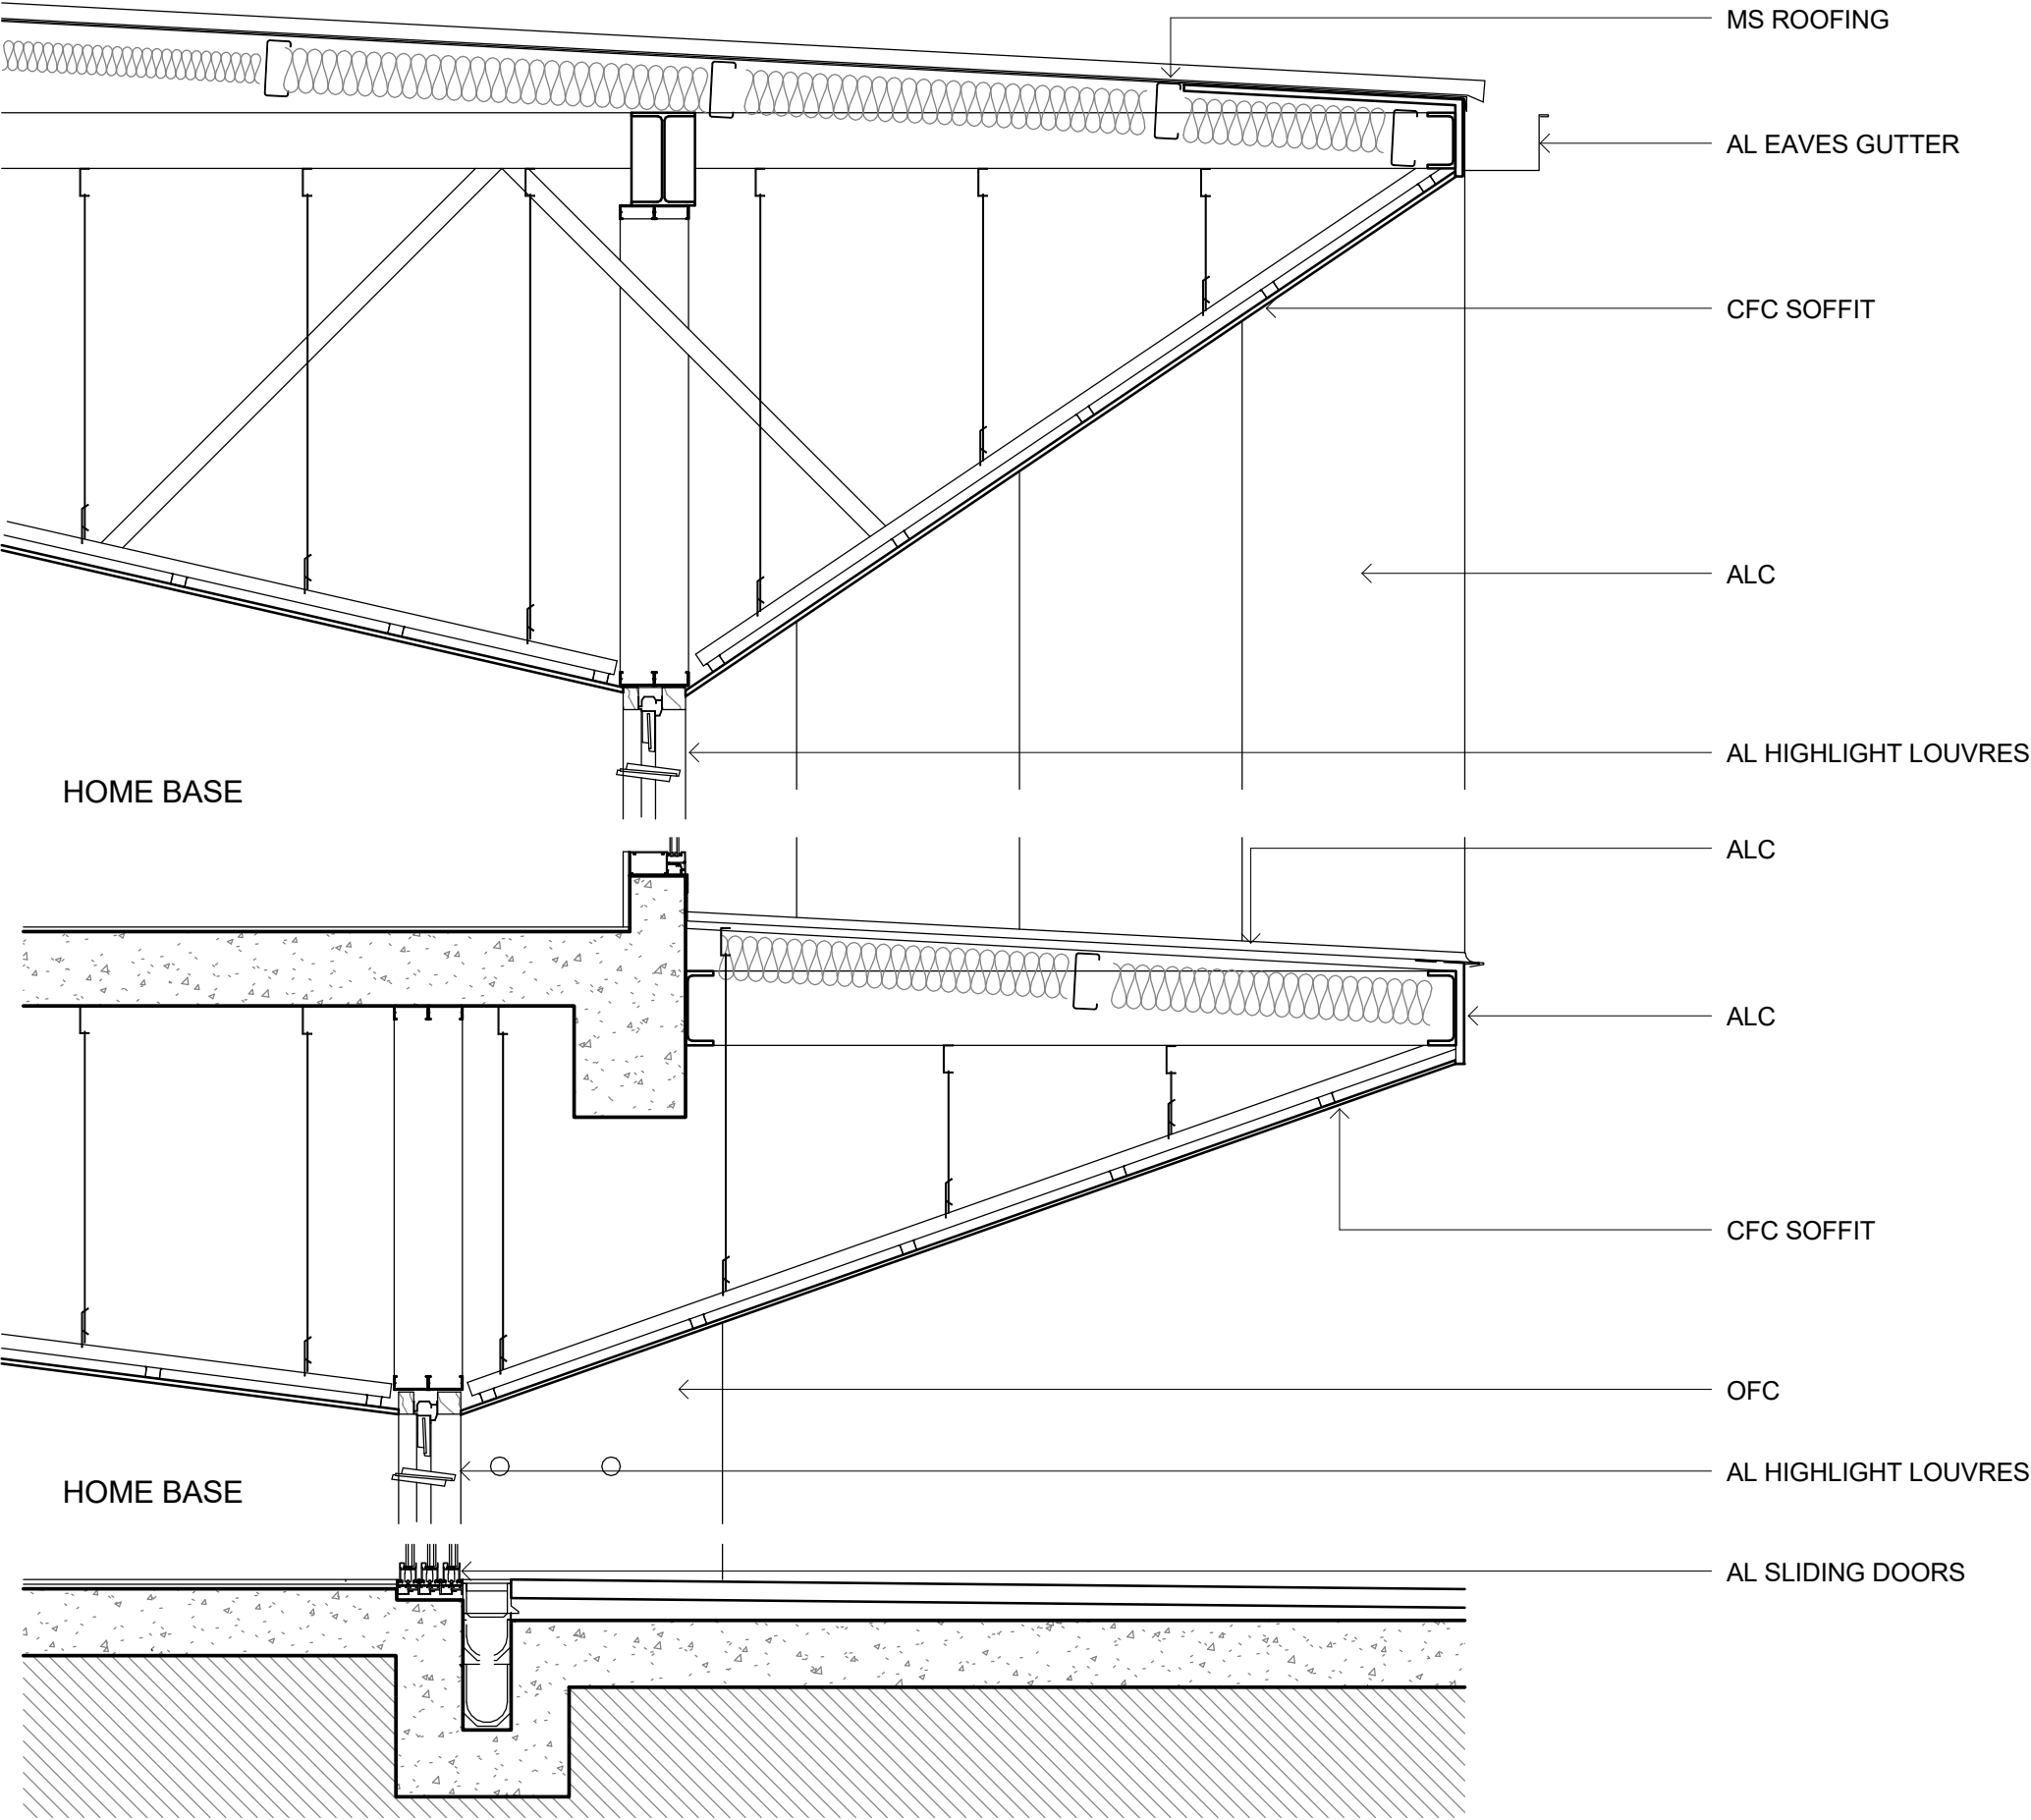

SCALE	DRAWN BY	CHECKED BY	DATE
1 : 20 @A3	BM/MC	MC	November 2018
PROJ. No.	DRAWING No.	REV.	
A1803	DA - 320	A	

 GRAN ASSOCIATES AUSTRALIA ARCHITECTS PTY LTD LEVEL 1, 597 DARLING STREET ROZELLE NSW 2039 PH: +61 2 9818 8437 FAX: +61 2 9818 8288 PETER REED ARAIA, AIA NOM ARCH 5377 ANTHONY KEMENY FRAIA NSW REG No. 4599	FOR DEVELOPMENT APPLICATION
	PROJECT AMITY COLLEGE LEPPINGTON 85 Byron Road, Leppington NSW
	TITLE: TYPICAL HOME BASE SECTION DETAIL