



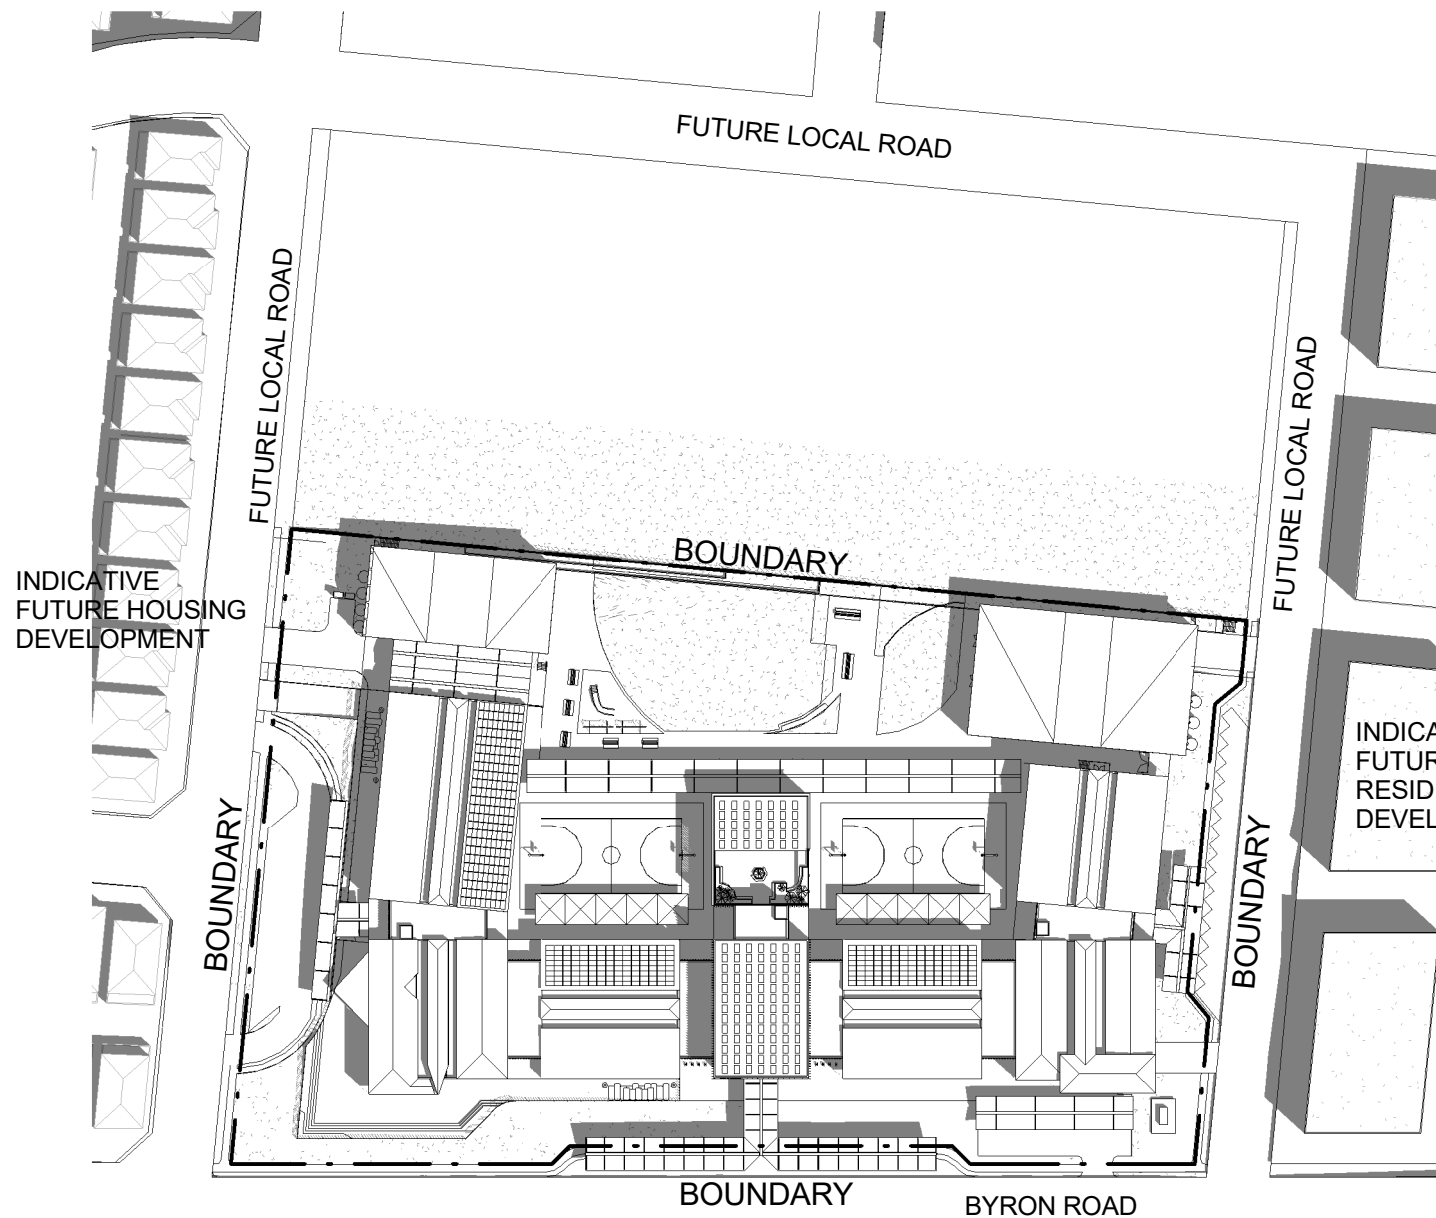


INDICATIVE LOCATION
OF EXISTING HOUSES

1 SHADOW DIAGRAMS 9AM SUMMER
DA - 700

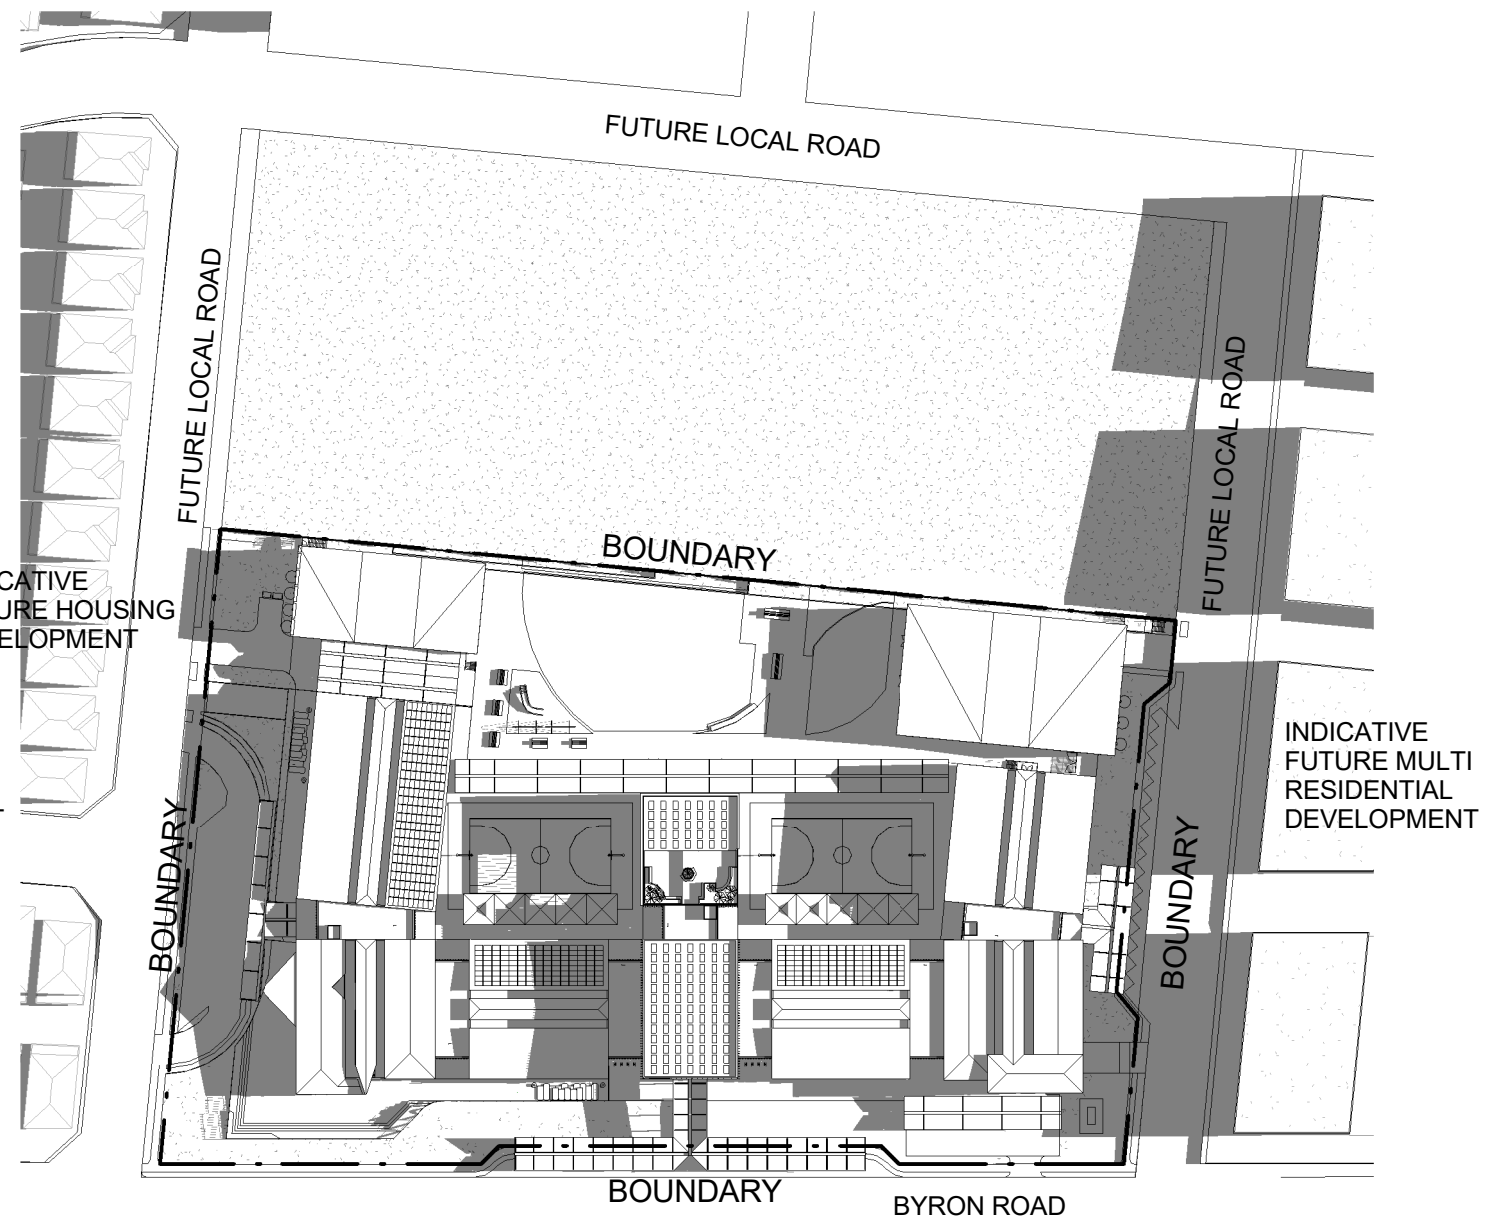

INDICATIVE LOCATION
OF EXISTING HOUSES

2 SHADOW DIAGRAMS 9AM WINTER
DA - 700

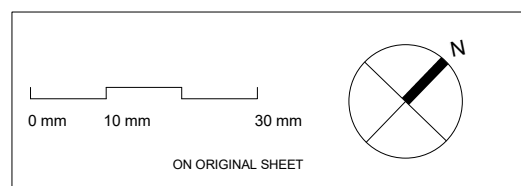

N°.	DESCRIPTION	DATE
A	ISSUE FOR DEVELOPMENT APPLICATION	30.04.19
B	ISSUE FOR DEVELOPMENT APPLICATION	31.05.19



SCALE	DRAWN BY	CHECKED BY	DATE
1 : 1500 @A3	LB	PR	November 2018
PROJ. No.	DRAWING No.	REV.	
A1803	DA - 700	B	

gran
GRAN ASSOCIATES AUSTRALIA
ARCHITECTS PTY LTD
LEVEL 1, 597 DARLING STREET
ROZELLE NSW 2039
PH: +61 2 9818 8437
FAX: +61 2 9818 8288
PETER REED ARAIA, AIA NOM ARCH 5377
ANTHONY KEMENY FRAIA NSW REG No. 4599

PROJECT
AMITY COLLEGE LEPPINGTON
85 Byron Road, Leppington NSW
TITLE:
SHADOW DIAGRAMS 9AM