



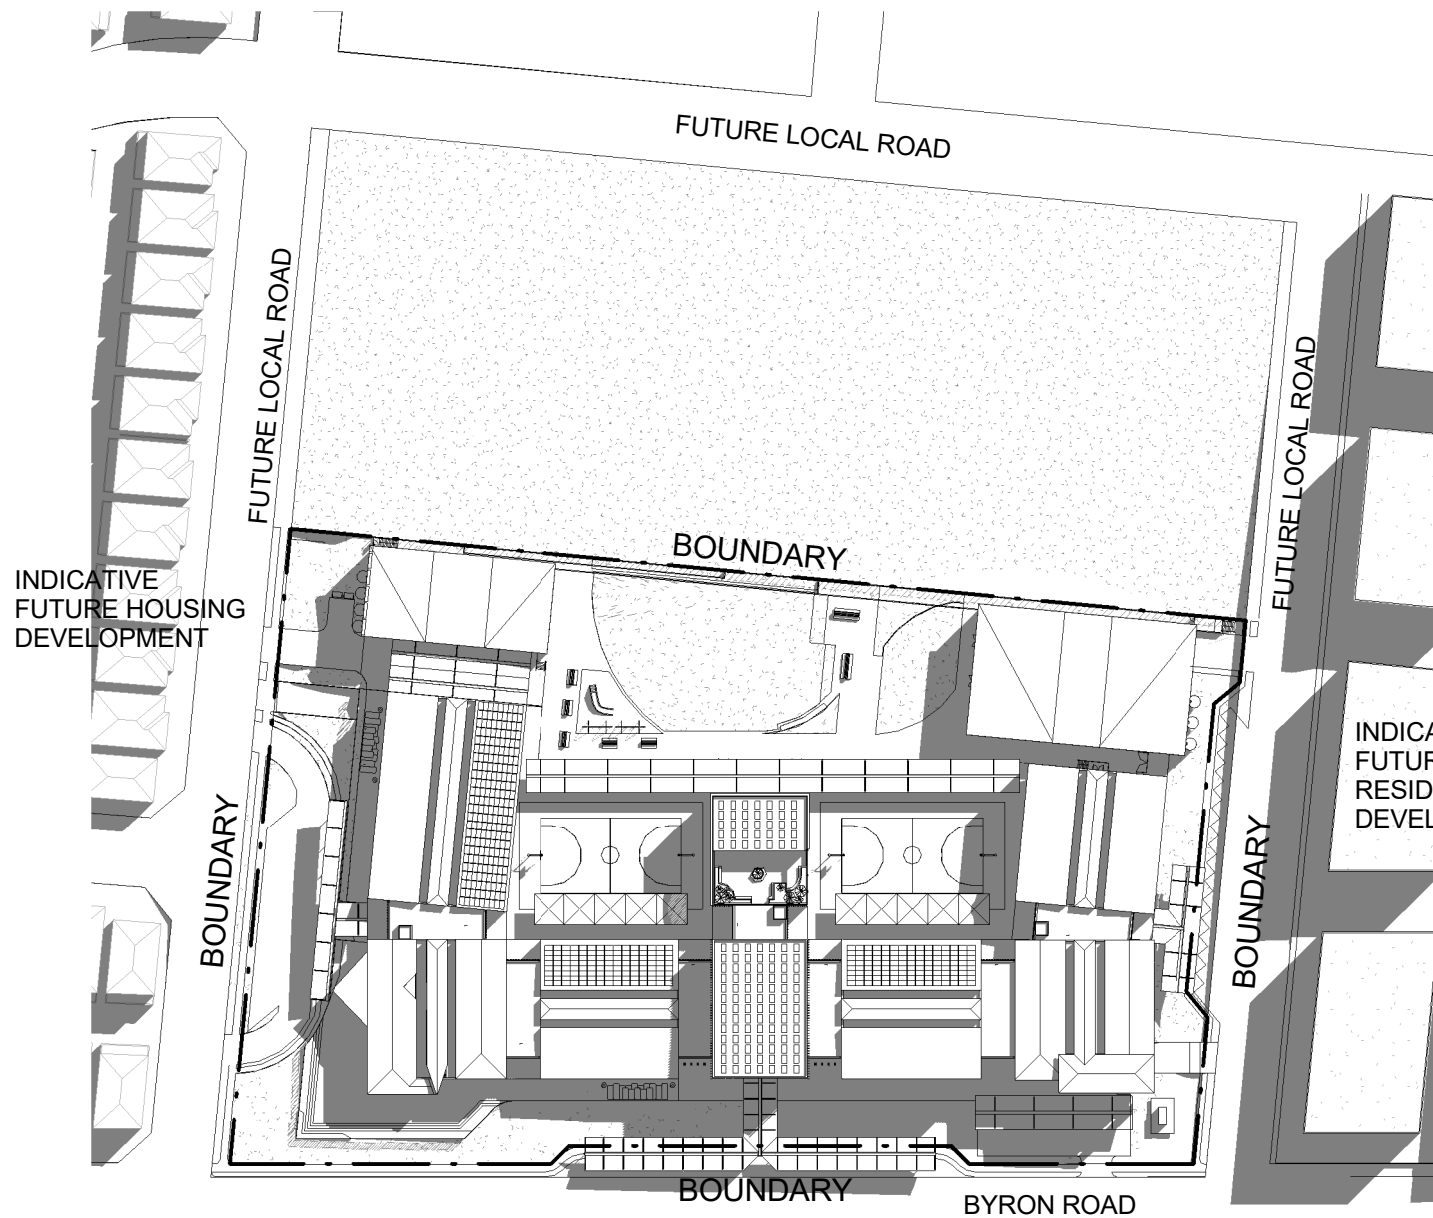


INDICATIVE LOCATION
OF EXISTING HOUSES

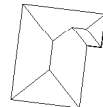


1
DA - 701

SHADOW DIAGRAMS 12PM WINTER

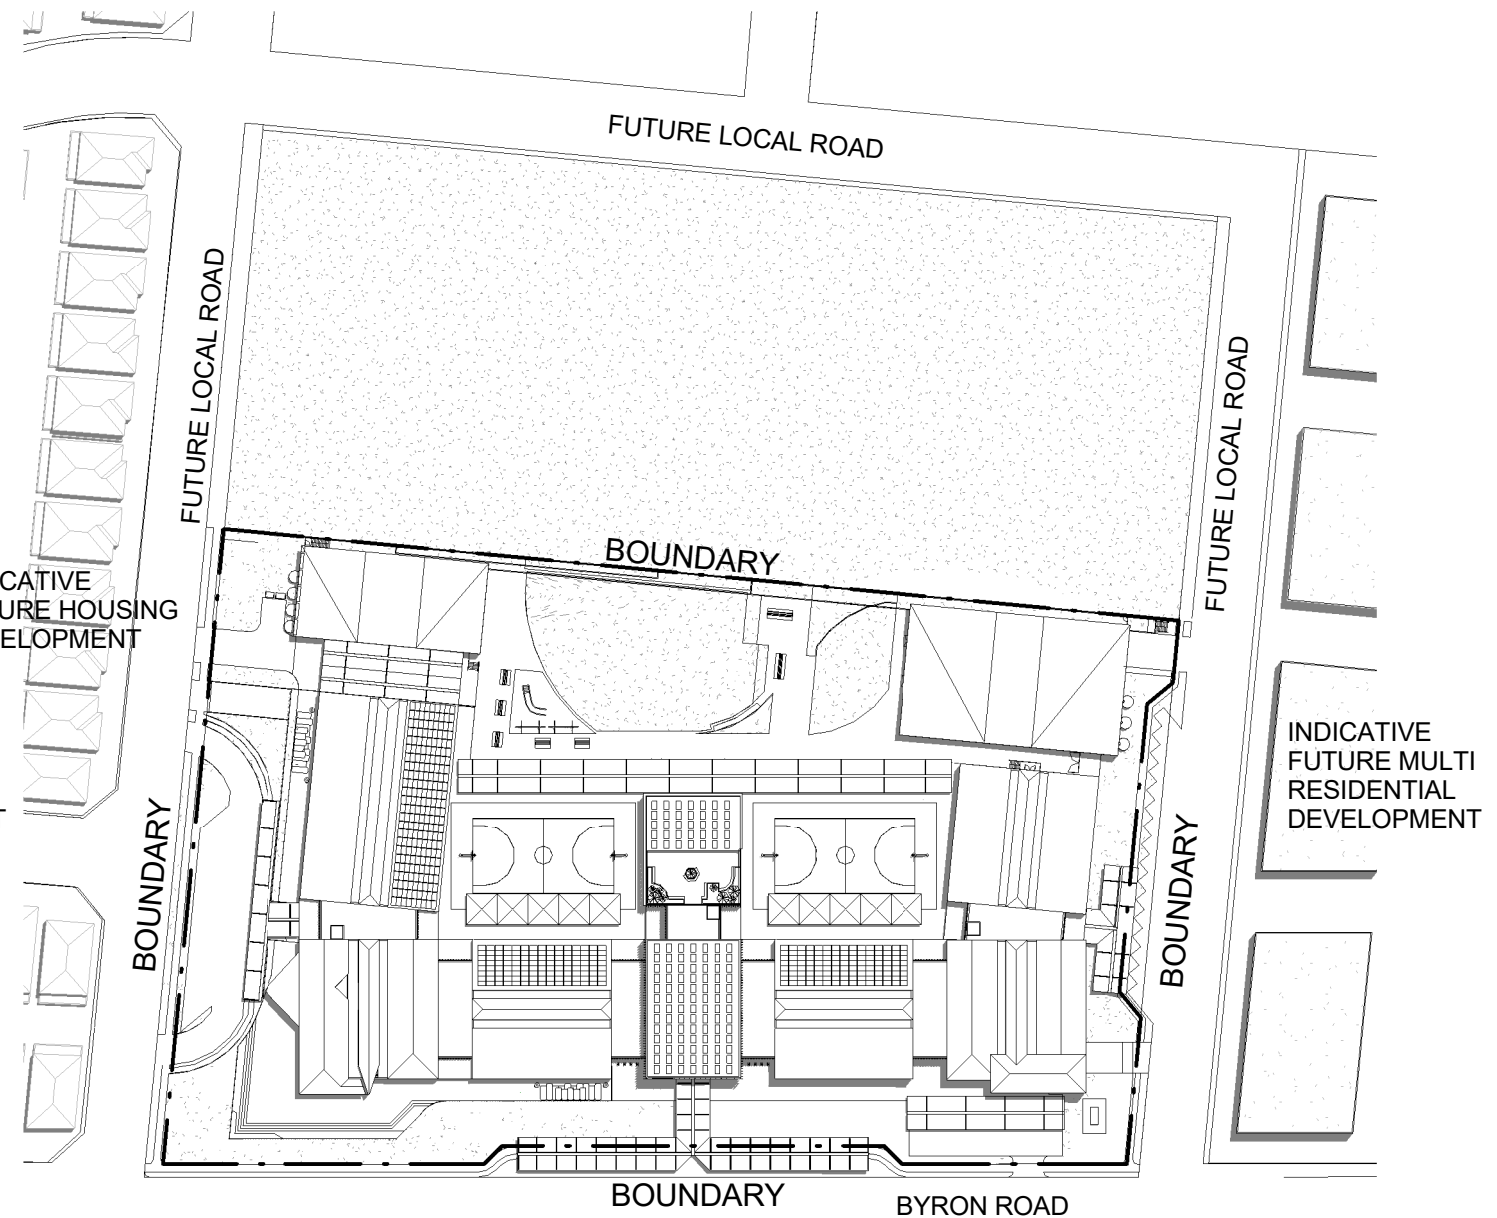


INDICATIVE LOCATION
OF EXISTING HOUSES

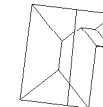

2
DA - 701

SHADOW DIAGRAMS 12PM SUMMER

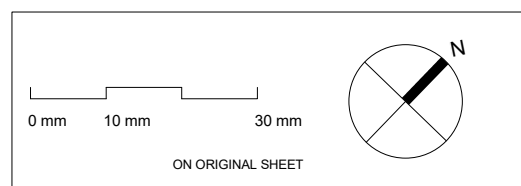

N°.	DESCRIPTION	DATE
A	ISSUE FOR DEVELOPMENT APPLICATION	30.04.19
B	ISSUE FOR DEVELOPMENT APPLICATION	31.05.19



SCALE	DRAWN BY	CHECKED BY	DATE
1 : 1500 @A3	LB	PR	November 2018
PROJ. No.	DRAWING No.	REV.	
A1803	DA - 701	B	



PROJECT
AMITY COLLEGE LEPPINGTON
85 Byron Road, Leppington NSW
TITLE:
SHADOW DIAGRAMS 12PM