



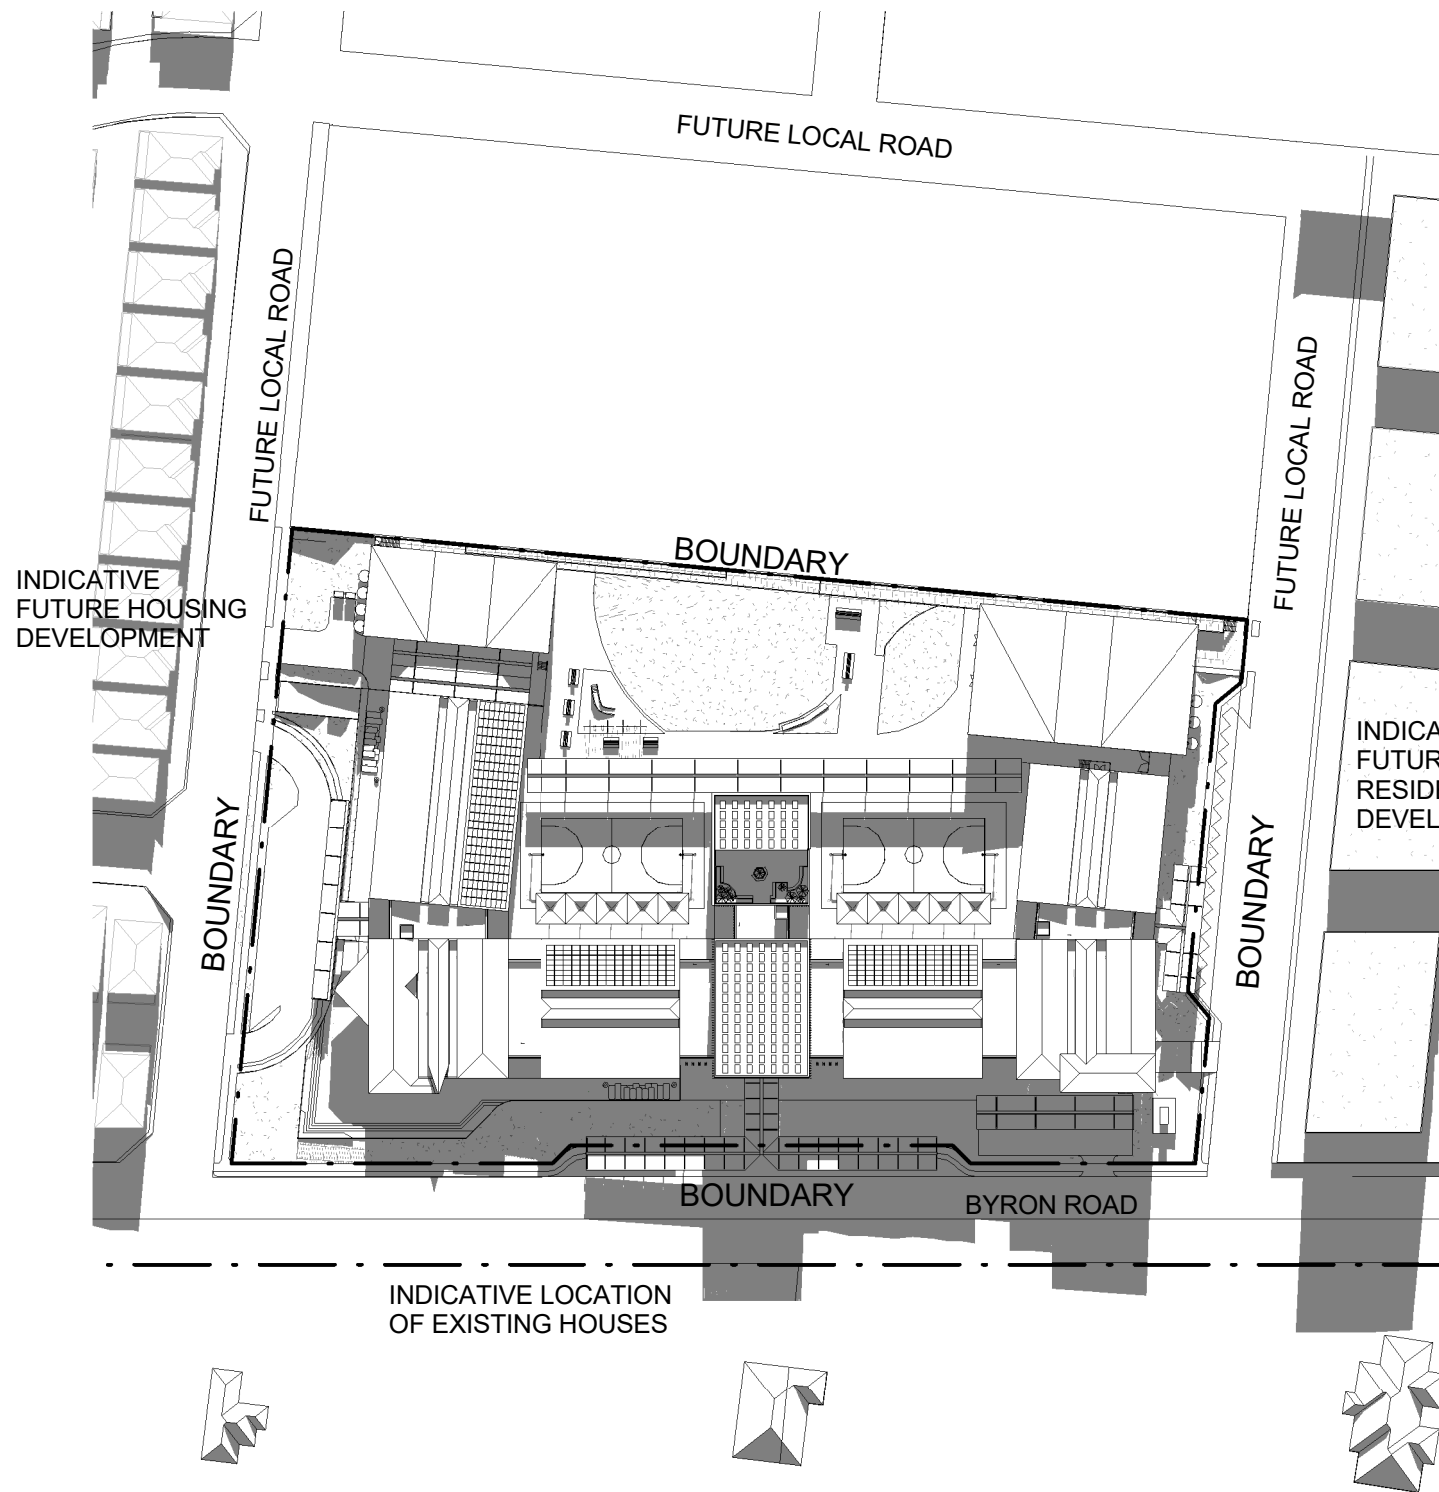

1 SHADOW DIAGRAMS 3PM WINTER
DA - 702

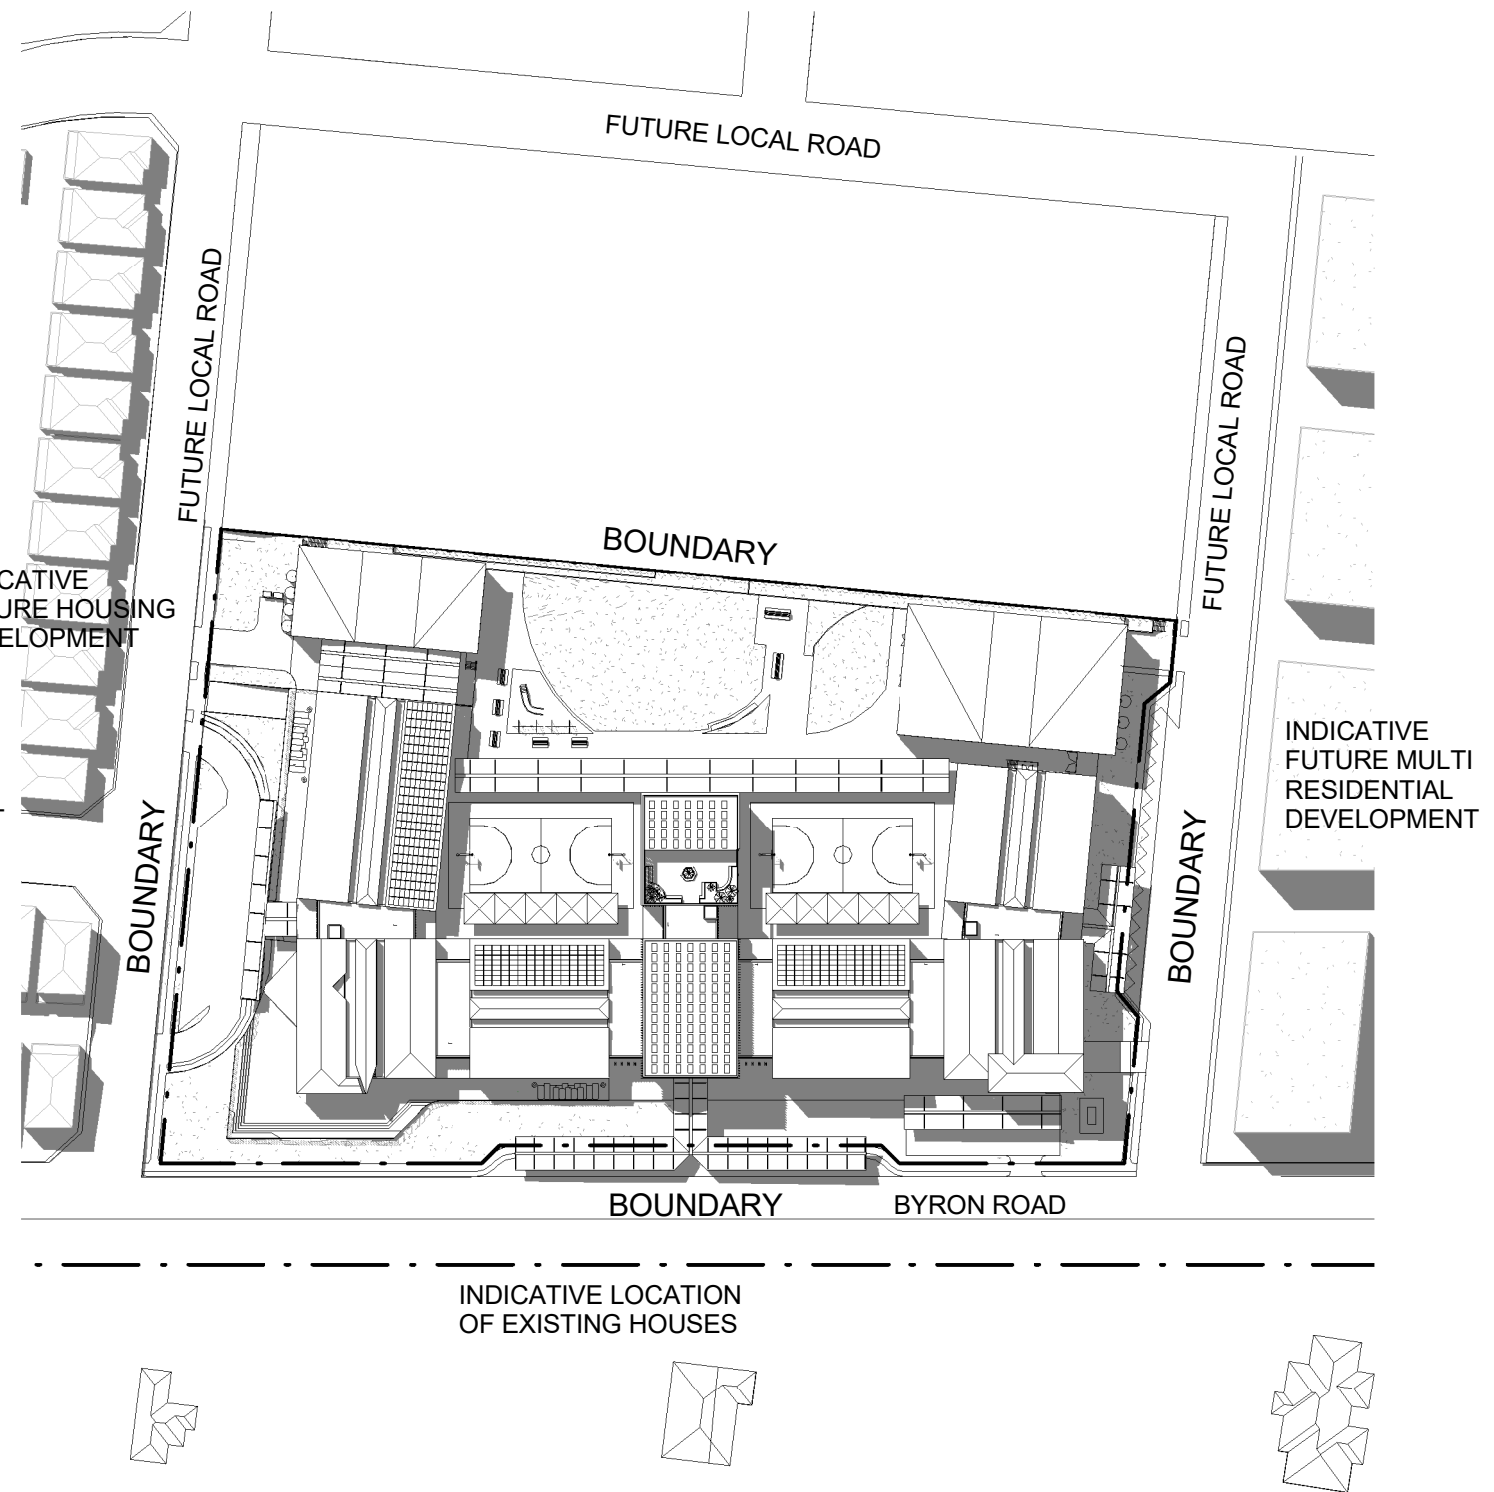

2 SHADOW DIAGRAMS 3PM SUMMER
DA - 702

		<table border="1"> <thead> <tr> <th>N°.</th> <th>DESCRIPTION</th> <th>DATE</th> </tr> </thead> <tbody> <tr> <td>A</td> <td>ISSUE FOR DEVELOPMENT APPLICATION</td> <td>30.04.19</td> </tr> <tr> <td>B</td> <td>ISSUE FOR DEVELOPMENT APPLICATION</td> <td>31.05.19</td> </tr> </tbody> </table>	N°.	DESCRIPTION	DATE	A	ISSUE FOR DEVELOPMENT APPLICATION	30.04.19	B	ISSUE FOR DEVELOPMENT APPLICATION	31.05.19		<table border="1"> <thead> <tr> <th>SCALE</th> <th>DRAWN BY</th> <th>CHECKED BY</th> <th>DATE</th> </tr> </thead> <tbody> <tr> <td>1 : 1500 @A3</td> <td>LB</td> <td>PR</td> <td>November 2018</td> </tr> </tbody> </table> <table border="1"> <thead> <tr> <th>PROJ. No.</th> <th>DRAWING No.</th> <th>REV.</th> </tr> </thead> <tbody> <tr> <td>A1803</td> <td>DA - 702</td> <td>B</td> </tr> </tbody> </table>	SCALE	DRAWN BY	CHECKED BY	DATE	1 : 1500 @A3	LB	PR	November 2018	PROJ. No.	DRAWING No.	REV.	A1803	DA - 702	B	<table border="1"> <tr> <td data-bbox="2119 1833 2504 1999" rowspan="2"> </td> <td data-bbox="2504 1833 2852 1999"> PROJECT AMITY COLLEGE LEPPINGTON 85 Byron Road, Leppington NSW </td> </tr> <tr> <td data-bbox="2504 1940 2852 1999"> TITLE: SHADOW DIAGRAMS 3PM </td> </tr> </table>		PROJECT AMITY COLLEGE LEPPINGTON 85 Byron Road, Leppington NSW	TITLE: SHADOW DIAGRAMS 3PM
N°.	DESCRIPTION	DATE																													
A	ISSUE FOR DEVELOPMENT APPLICATION	30.04.19																													
B	ISSUE FOR DEVELOPMENT APPLICATION	31.05.19																													
SCALE	DRAWN BY	CHECKED BY	DATE																												
1 : 1500 @A3	LB	PR	November 2018																												
PROJ. No.	DRAWING No.	REV.																													
A1803	DA - 702	B																													
	PROJECT AMITY COLLEGE LEPPINGTON 85 Byron Road, Leppington NSW																														
	TITLE: SHADOW DIAGRAMS 3PM																														