



A: ALUMINIUM CLADDING TO GLAZED WINDOWS




B: MULTI CELL POLYCARBONATE PANELS




C. CFC CLADDING




D. ALUMINIUM FRAMED SLIDING DOORS TO OUTDOOR PLAY AND LEARNING AREAS. CONCRETE COLUMNS AND SOFFIT

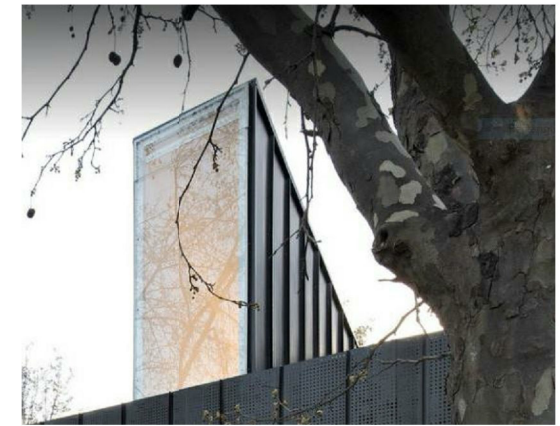


E. ALUMINIUM CLADDING WITH GLASS

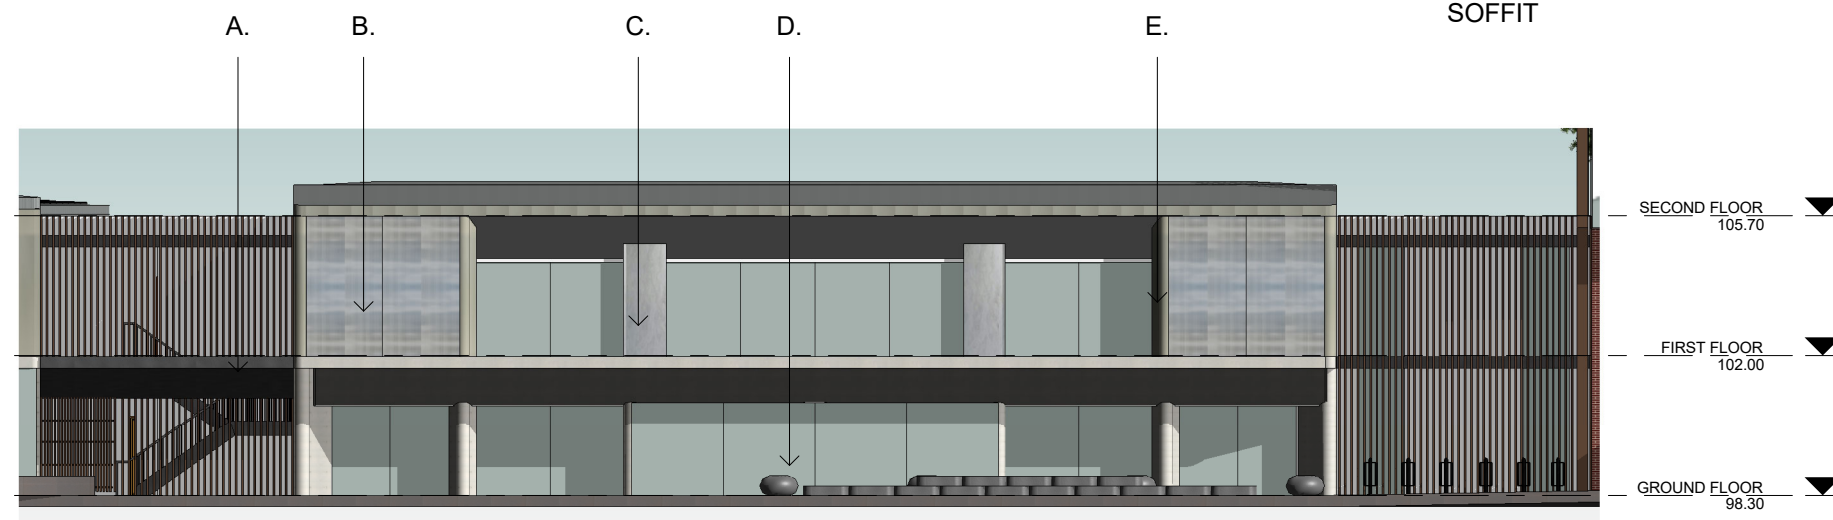

1 PRIMARY BASE ROOM - SOUTH

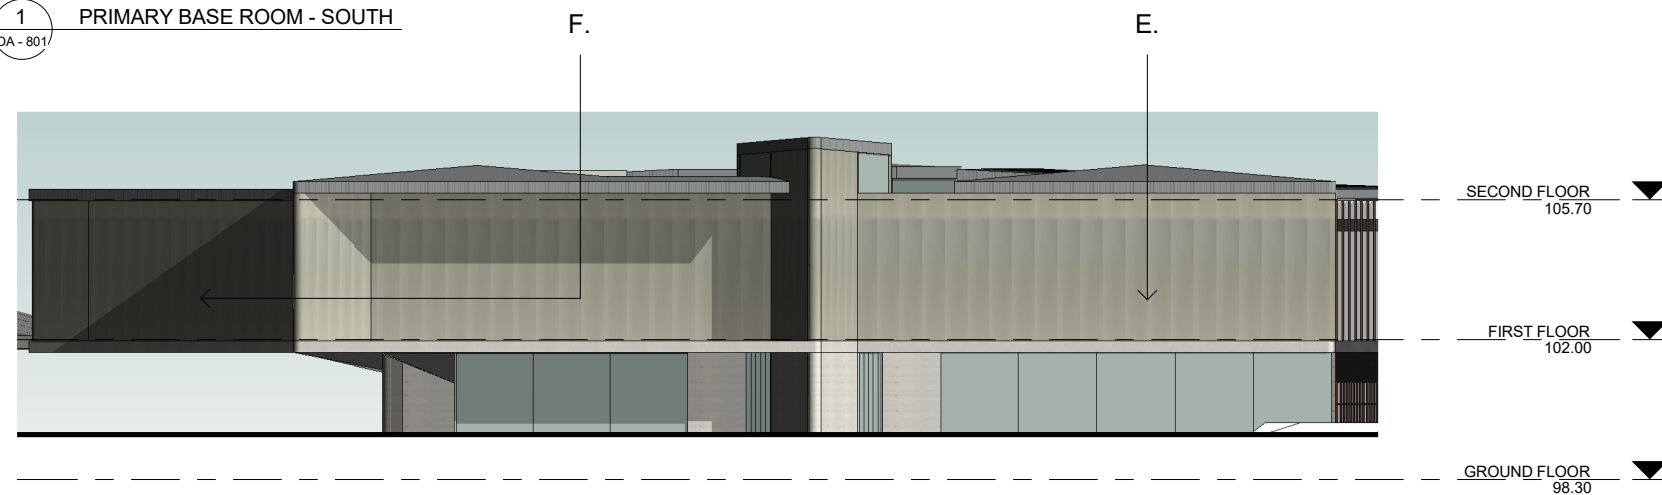

2 PRIMARY SCHOOL - SOUTH

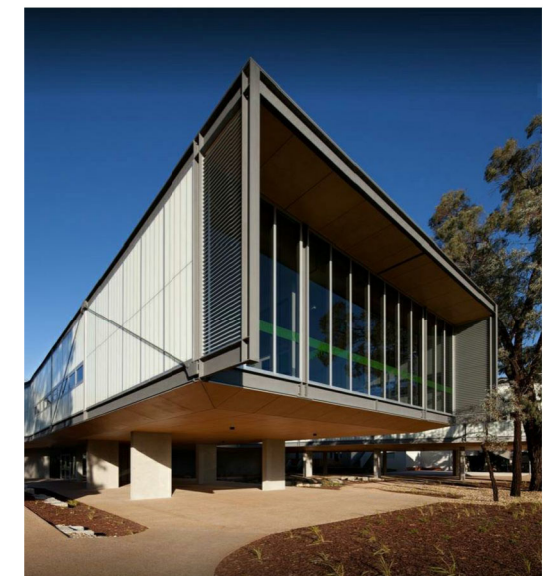

F. CANTILEVERED STRUCTURE

0 mm10 mm30 mm ON ORIGINAL SHEET	N°.	DESCRIPTION	DATE		SCALE	DRAWN BY	CHECKED BY	DATE	
	A	ISSUE FOR DEVELOPMENT APPLICATION	30.04.19		1 : 200 @A3	DM/MC	PR	November 2018	
					PROJ. No.	DRAWING No.	REV.		
					A1803	DA - 801	A		

GRAN ASSOCIATES AUSTRALIA ARCHITECTS PTY LTD LEVEL 1, 597 DARLING STREET ROZELLE NSW 2039 PH: +61 2 9818 8437 FAX: +61 2 9818 6288 PETER REED ARAIA, AIA NOM ARCH 5377 ANTHONY KEMENY FRAIA NSW REG No. 4599	PROJECT
	AMITY COLLEGE LEPPINGTON 85 Byron Road, Leppington NSW
TITLE: MATERIALS, COLOURS AND PRECEDENTS	