



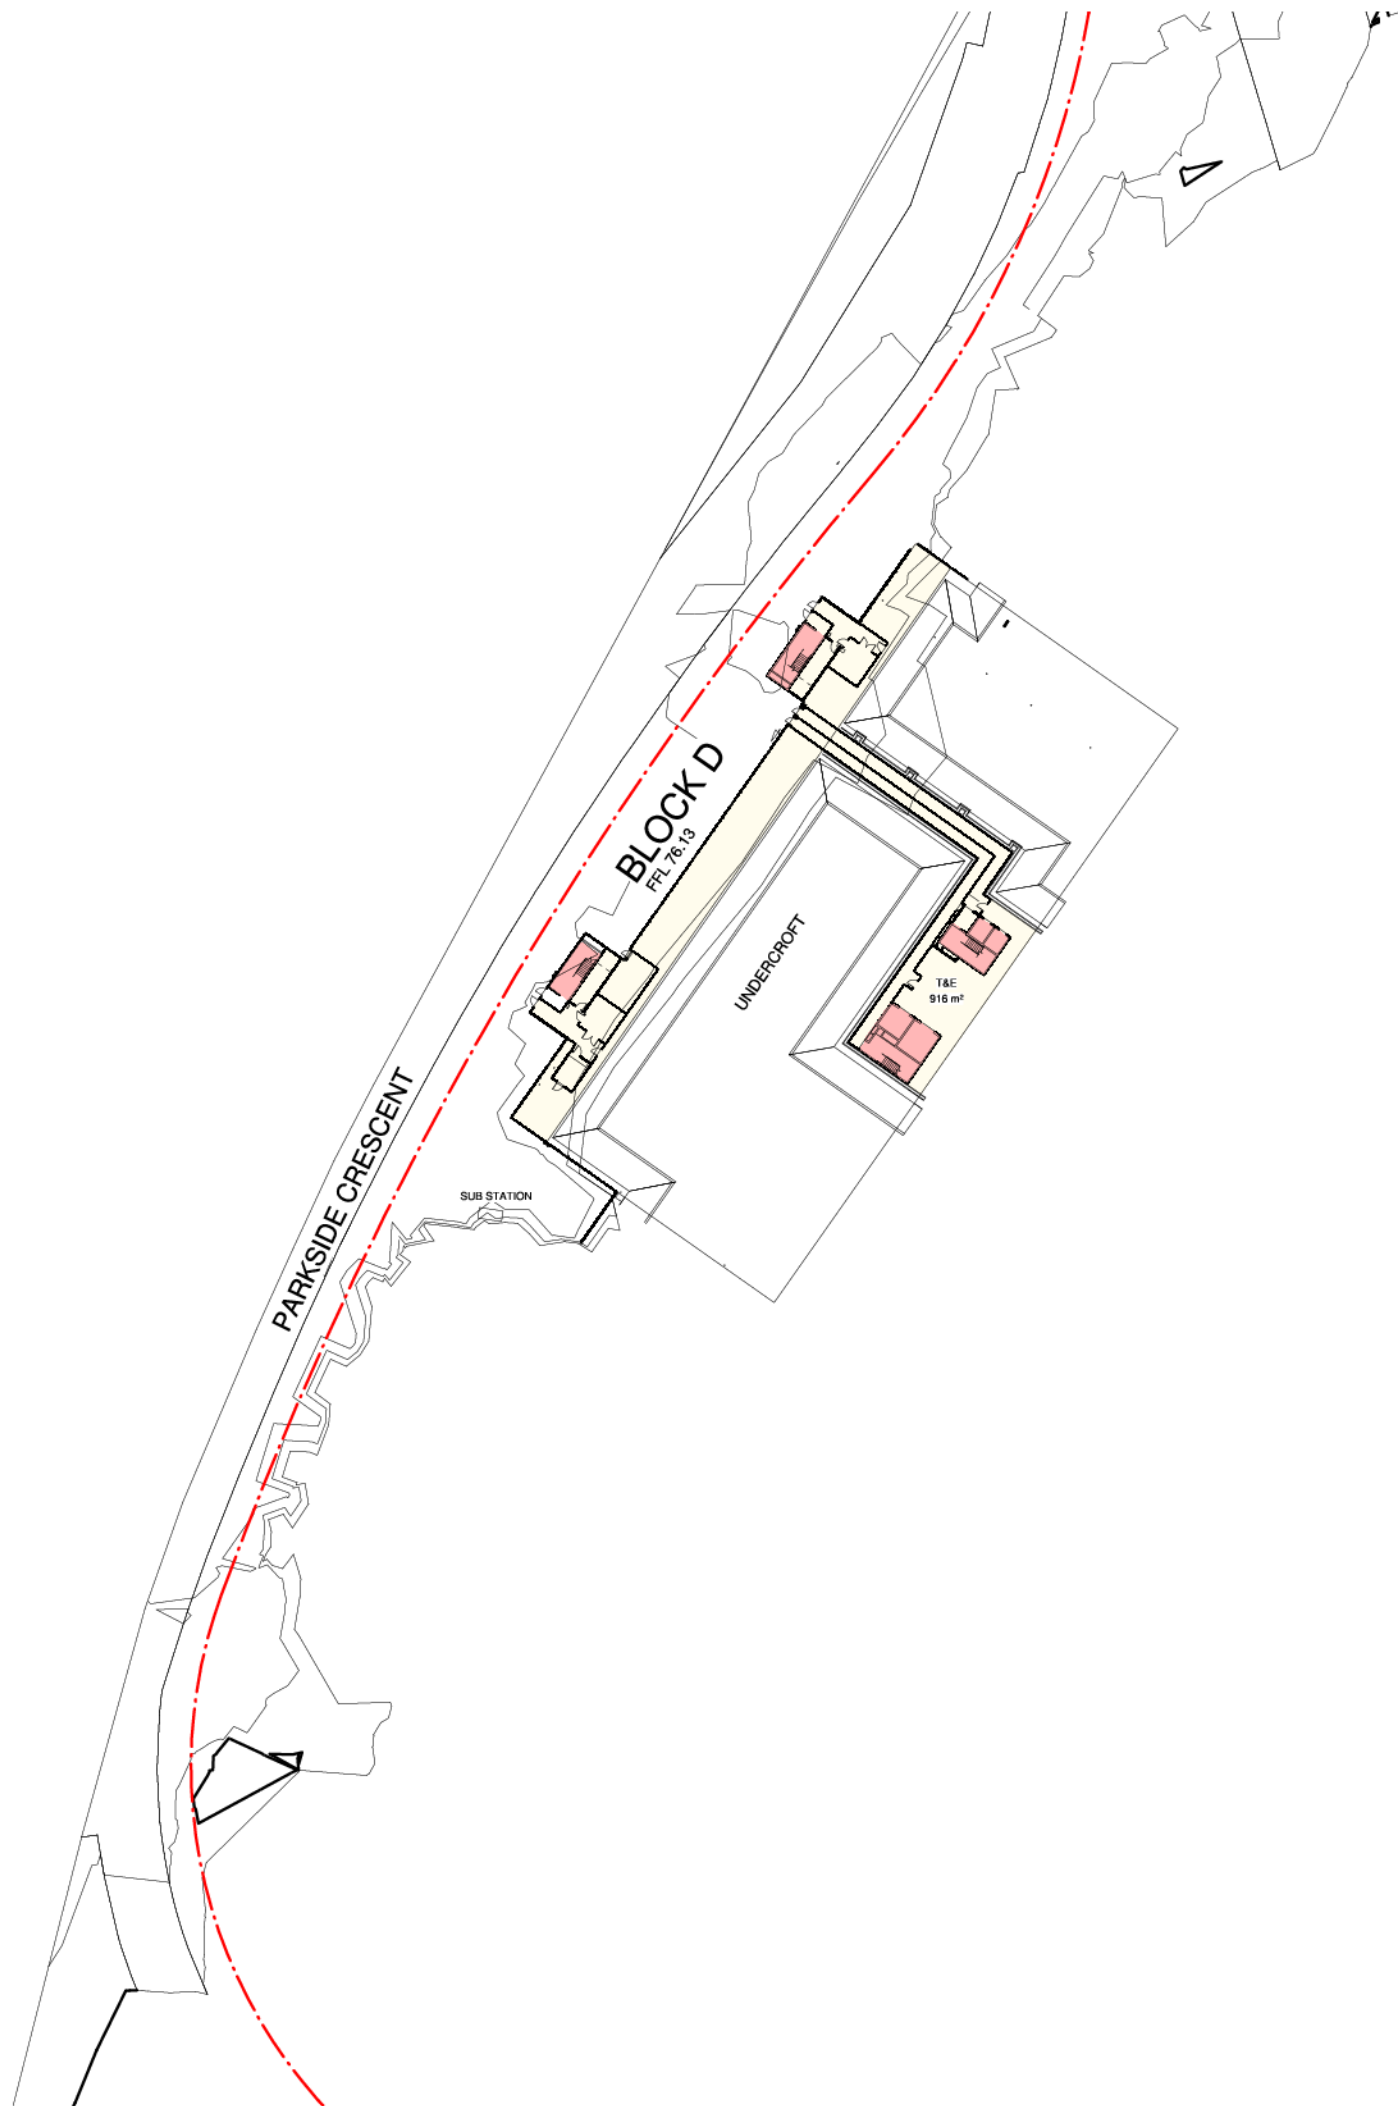

CAMPBELLTOWN HOSPITAL
EXISTING HOSPITAL DEPARTMENTAL PLANS

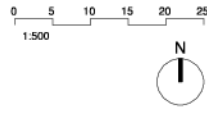

20/10/17 3:43:23 PM



RE
V

blp
 Billard Leece Partnership Pty Ltd
 Architects & Urban Planners
 Studio 201, 50 Holt Street
 Surry Hills 2010
 NSW Australia
 T +61 2 8036 4066
 E info@blp.com.au
 www.blp.com.au

PROJECT
**CAMPBELLTOWN
 HOSPITAL
 REDEVELOPMENT**

DISCIPLINE
**PLAN - EXISTING
 DEPARTMENTS -
 LOWER GROUND 2**

Project No 17075
 Scale 1:500@A1 Date 23/10/2017
 Drawn By RG Checked By
 Drawing No Revision
 ASK-00-002

INFORMATION

EXISTING AREA SCHEDULE - LOWER GROUND 2				
LEVEL	Building Name	Area Name	Functional Description	Area
LEVEL LOWER GROUND 02	BLOCK D	Clinical Information	CLINICAL	845 m²
LEVEL LOWER GROUND 02	BLOCK D	ENTRY	TRAVEL	560 m²
LEVEL LOWER GROUND 02	BLOCK D	Pathology	CLINICAL	499 m²
LEVEL LOWER GROUND 02	BLOCK D	Plant	PLANT	756 m²
LEVEL LOWER GROUND 02	BLOCK D	Shell	CLINICAL	814 m²
LEVEL LOWER GROUND 02	CTC	CTC	DAY THERAPY / ALLIED HEALTH	1150 m²
LEVEL LOWER GROUND 02	CTC	Plant	PLANT	317 m²
LEVEL LOWER GROUND 02	CTC	Radiation Oncology	DAY THERAPY / ALLIED HEALTH	1150 m²
LEVEL LOWER GROUND 02	CTC	SUB STATION	PLANT	232 m²
Grand total: 9				6382 m²

LEVEL LOWER GROUND 2
 FFL 79.40



LEVEL LOWER GROUND
FFL 83.70

ASK-00-003

20/10/17 3:44:14 PM

PARKSIDE CRESCENT

BLOCK D
FFL 87.71

BLOCK C
FFL 87.69

BLOCK A
FFL 87.69

BLOCK B
FFL 87.69

EXISTING AREA SCHEDULE - GROUND				
LEVEL	Building Name	Area Name	Functional Description	Area
LEVEL GROUND	BLOCK A	CSSD	GENERAL SUPPORT	822 m ²
LEVEL GROUND	BLOCK A	DAY SURGERY	CLINICAL	867 m ²
LEVEL GROUND	BLOCK A	INTERVENTIONAL SUITE	CLINICAL	895 m ²
LEVEL GROUND	BLOCK A	OPERATING SUITE	CLINICAL	1316 m ²
LEVEL GROUND	BLOCK A	RECOVERY	CLINICAL	762 m ²
LEVEL GROUND	BLOCK B	ALLIED HEALTH	DAY THERAPY / ALLIED HEALTH	701 m ²
LEVEL GROUND	BLOCK B	DEPT OF MEDICINE	GENERAL SUPPORT	349 m ²
LEVEL GROUND	BLOCK B	DISCHARGE LOUNGE	DAY THERAPY / ALLIED HEALTH	367 m ²
LEVEL GROUND	BLOCK B	DOCK STORE	GENERAL SUPPORT	485 m ²
LEVEL GROUND	BLOCK B	KITCHEN STORES	GENERAL SUPPORT	708 m ²
LEVEL GROUND	BLOCK B	MATERNITY ADMIN	ADMINISTRATION	376 m ²
LEVEL GROUND	BLOCK B	MORTUARY	GENERAL SUPPORT	206 m ²
LEVEL GROUND	BLOCK B	STAFF CANTEN	GENERAL SUPPORT	396 m ²
LEVEL GROUND	BLOCK B	NICU	INFANT	653 m ²
LEVEL GROUND	BLOCK C	BIRTHING CENTRE	CLINICAL	303 m ²
LEVEL GROUND	BLOCK C	DELIVERY	CLINICAL	490 m ²
LEVEL GROUND	BLOCK C	INPATIENTS	INFANT	940 m ²
LEVEL GROUND	BLOCK C	MATERNITY OUTPATIENTS	DAY THERAPY / ALLIED HEALTH	469 m ²
LEVEL GROUND	BLOCK D	IPU 1	TRAVEL	1412 m ²
LEVEL GROUND	BLOCK D	IPU 2	TRAVEL	1410 m ²
LEVEL GROUND	FOH	FOH	TRAVEL	283 m ²
LEVEL GROUND	LOADING DOCK	LOADING DOCK	GENERAL SUPPORT	1207 m ²
Grand total: 32				13475 m ²

LEVEL GROUND
FFL 87.7


PROJECT
CAMPBELLTOWN
HOSPITAL
REDEVELOPMENT

DESCRIPTION
PLAN - EXISTING
DEPARTMENTS
GROUND

Project No 17075
Scale 1:500@A1 Date 23/10/2017
Drawn By RG Checked By
Drawing No Checker
ASK-00-004

INFORMATION

30/10/17 3:44:52 PM

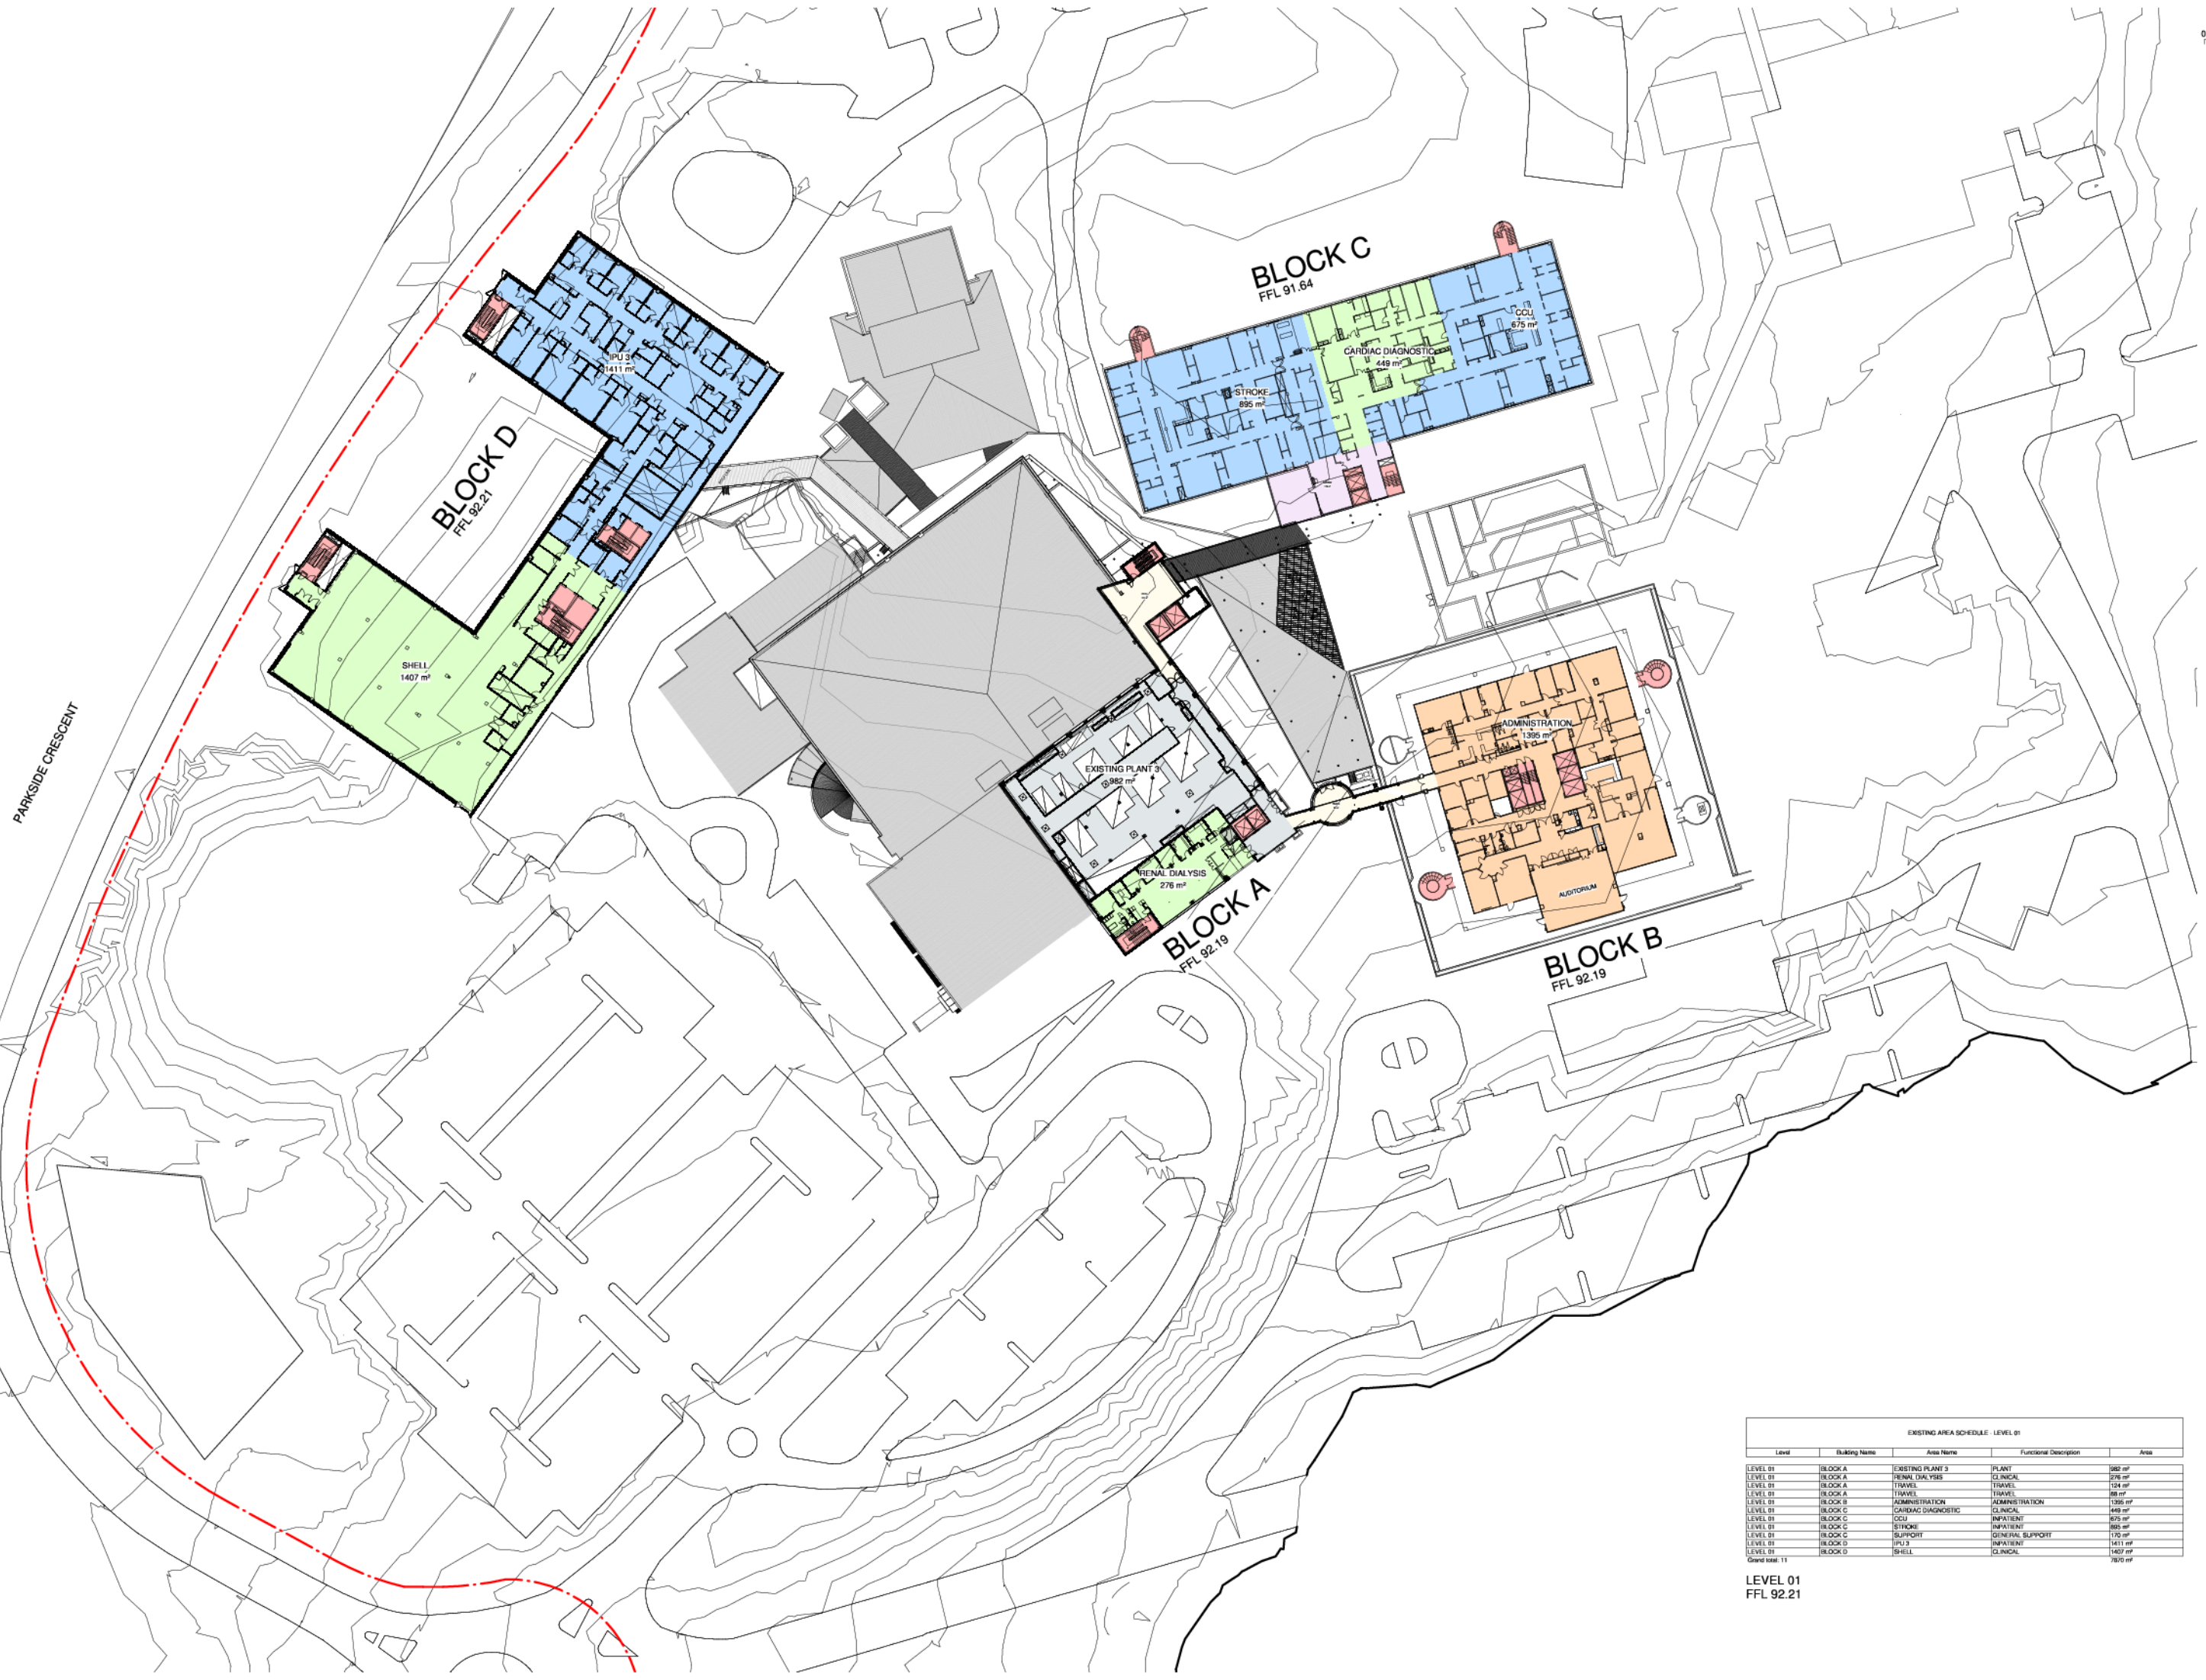

RE
V

blp
Billard Leece Partnership Pty Ltd
Architects & Urban Planners
Studio 201, 50 Holt Street
Surry Hills 2010
NSW Australia
T +61 2 8096 4066
E info@blp.com.au
www.blp.com.au

**CAMPBELLTOWN
HOSPITAL
REDEVELOPMENT**



**PLAN - EXISTING
DEPARTMENTS LEVEL
01**

Project No	17075
Scale	1:500@A1
Date	23/10/2017
Drawn By	RG
Checked By	Checker
Drawing No	Revision
ASK-00-005	

INFORMATION

EXISTING AREA SCHEDULE - LEVEL 01				
Level	Building Name	Area Name	Functional Description	Area
LEVEL 01	BLOCK A	EXISTING PLANT 3	PLANT	982 m²
LEVEL 01	BLOCK A	RENAL DIALYSIS	CLINICAL	276 m²
LEVEL 01	BLOCK A	TRAVEL	TRAVEL	124 m²
LEVEL 01	BLOCK A	TRAVEL	TRAVEL	88 m²
LEVEL 01	BLOCK B	ADMINISTRATION	ADMINISTRATION	1,395 m²
LEVEL 01	BLOCK C	CARDIAC DIAGNOSTIC	CLINICAL	449 m²
LEVEL 01	BLOCK C	CCU	INPATIENT	675 m²
LEVEL 01	BLOCK C	STROKE	INPATIENT	895 m²
LEVEL 01	BLOCK C	SUPPORT	GENERAL SUPPORT	170 m²
LEVEL 01	BLOCK D	ICU 3	INPATIENT	1411 m²
LEVEL 01	BLOCK D	SHELL	CLINICAL	1407 m²
Grand total: 11				7870 m²

LEVEL 01
FFL 92.21

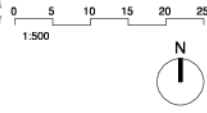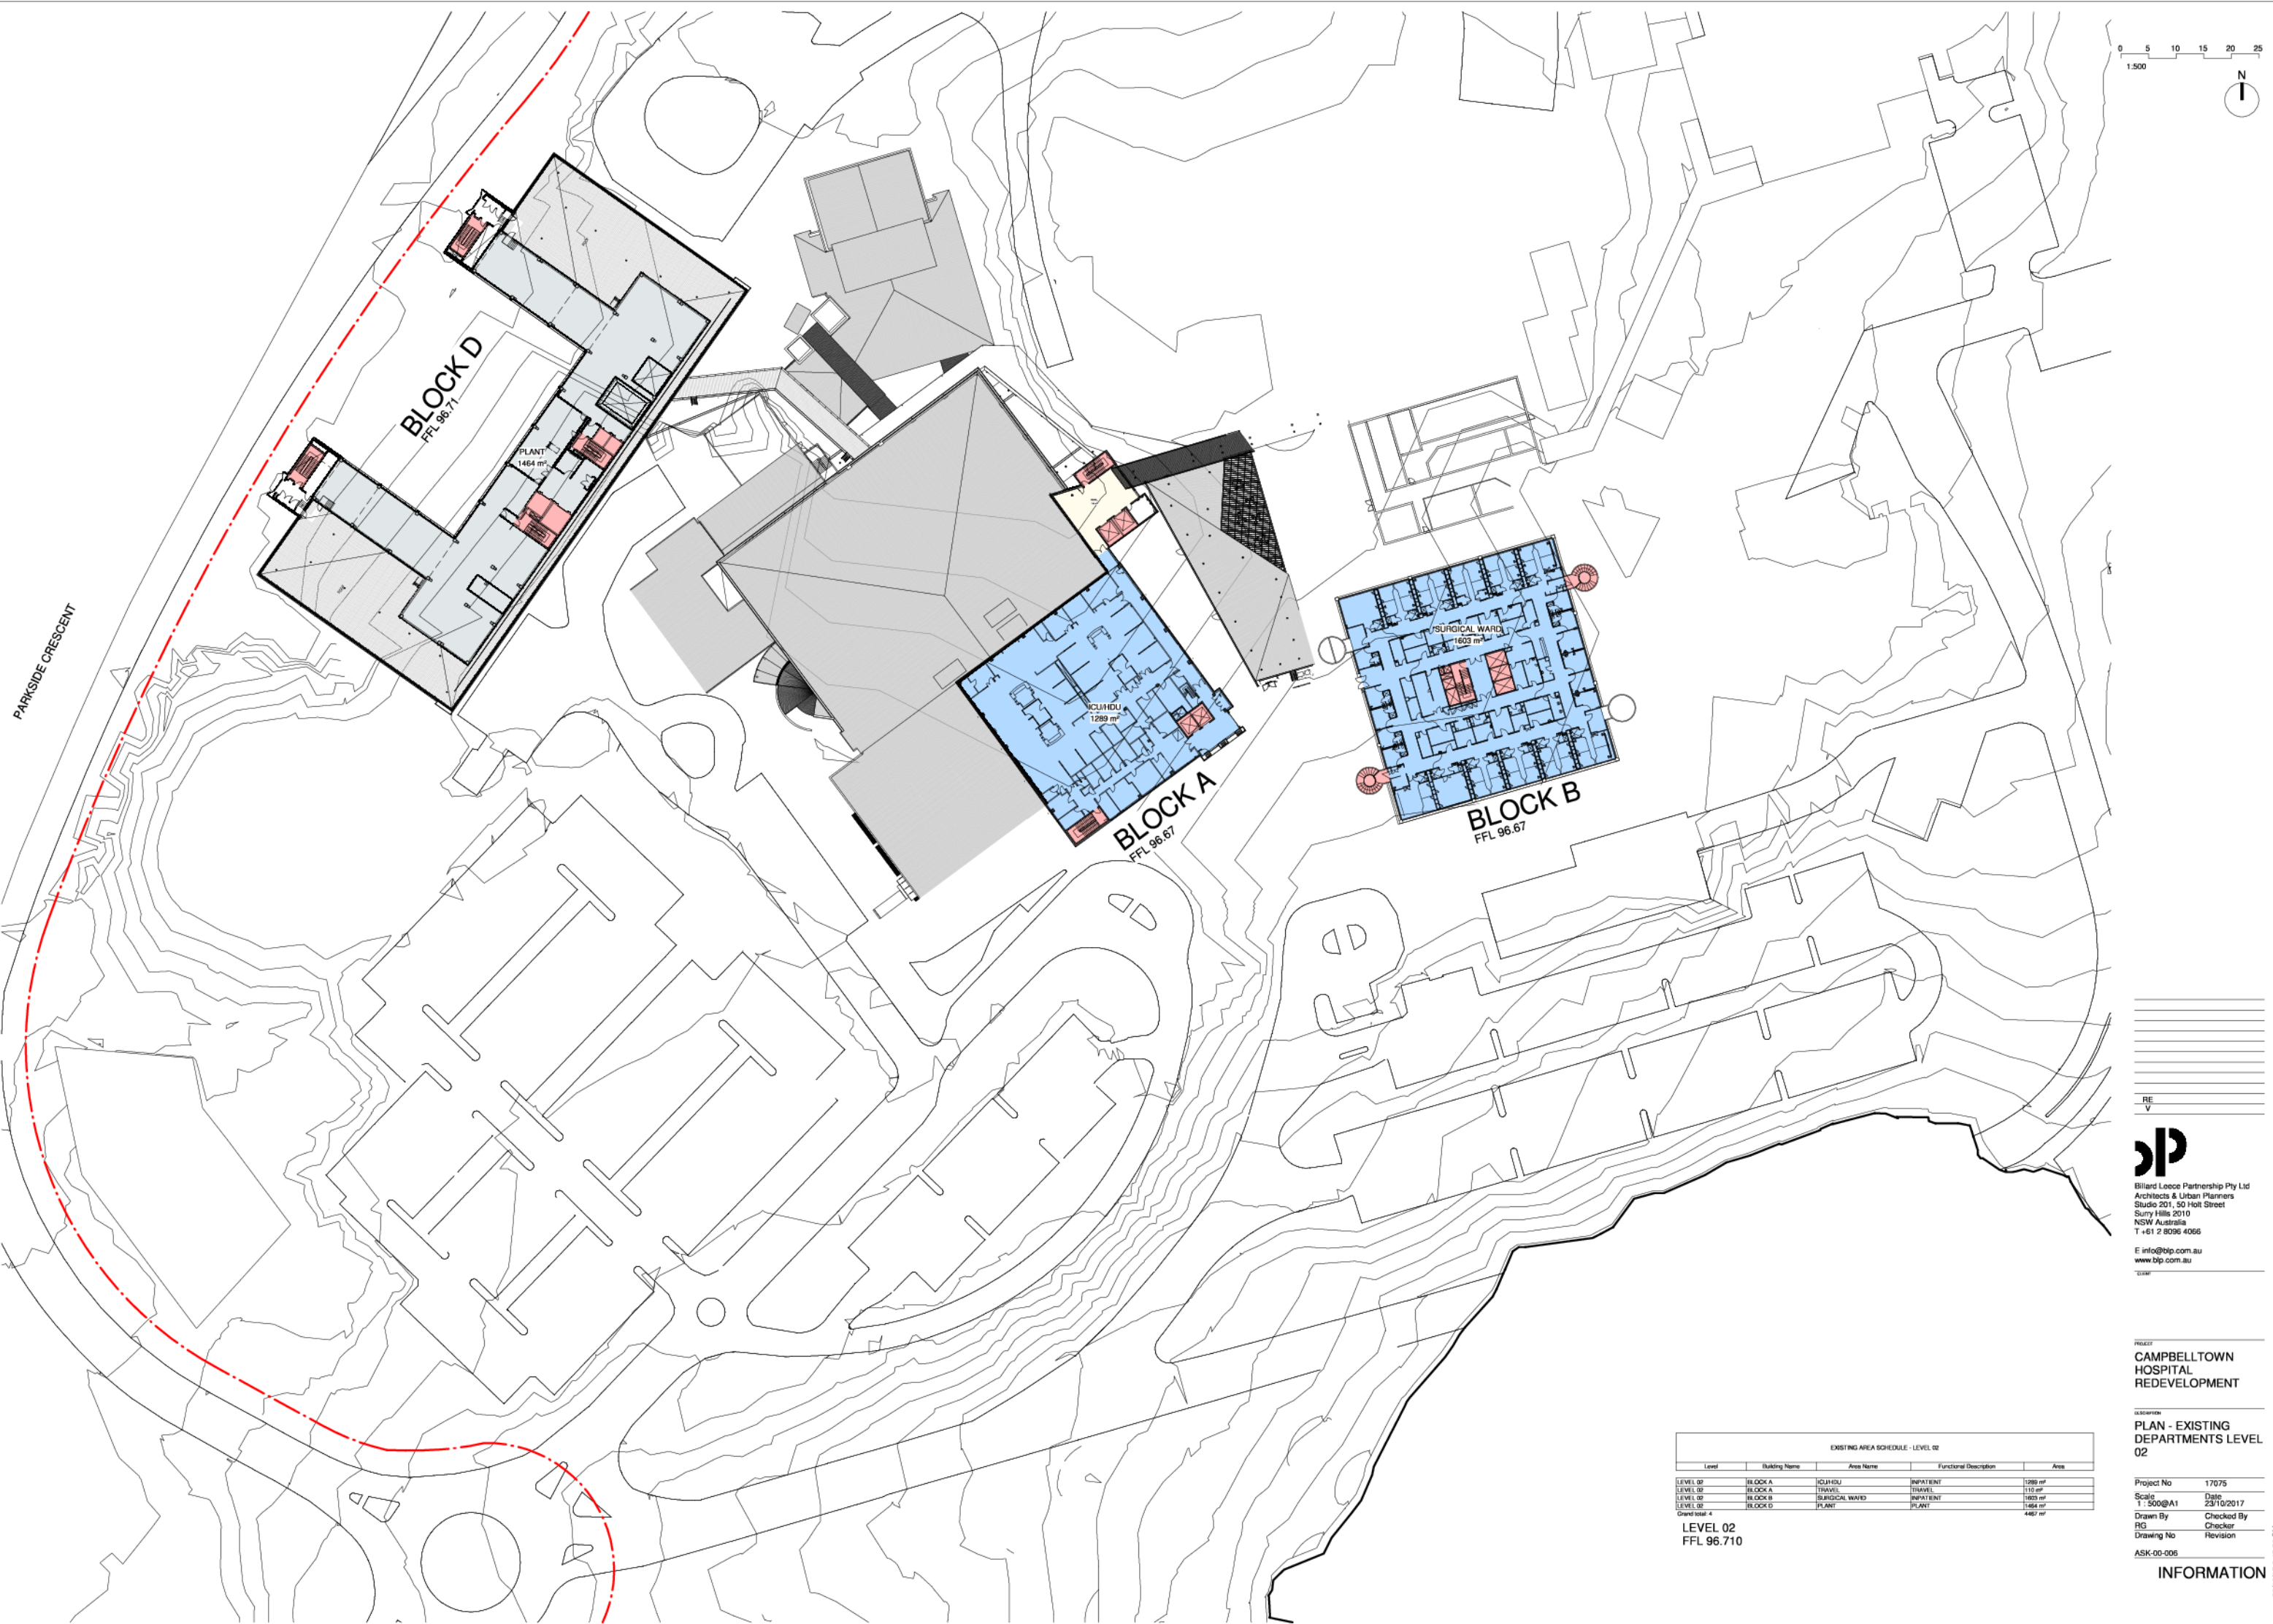

PARKSIDE CRESCENT

BLOCK D
FFL 96.71

PLANT
1464 m²

BLOCK A
FFL 96.67

ICU/HU
1289 m²

BLOCK B
FFL 96.67

SURGICAL WARD
1603 m²

EXISTING AREA SCHEDULE - LEVEL 02				
Level	Building Name	Area Name	Functional Description	Area
LEVEL 02	BLOCK A	ICU/HU	INPATIENT	1289 m ²
LEVEL 02	BLOCK B	TRAVEL	TRAVEL	1115 m ²
LEVEL 02	BLOCK B	SURGICAL WARD	INPATIENT	1603 m ²
LEVEL 02	BLOCK D	PLANT	PLANT	1464 m ²
Grand total: 4				4467 m ²

LEVEL 02
FFL 96.710

RE	
V	

blp
Billard Leece Partnership Pty Ltd
Architects & Urban Planners
Studio 201, 50 Holt Street
Surry Hills 2010
NSW Australia
T +61 2 8036 4066
E info@blp.com.au
www.blp.com.au



PROJECT
CAMPBELLTOWN
HOSPITAL
REDEVELOPMENT

DESCRIPTION
PLAN - EXISTING
DEPARTMENTS LEVEL
02

Project No 17075
Scale Date
1:500@A1 23/10/2017
Drawn By Checked By
RG Checker
Drawing No Revision
ASK-00-006

INFORMATION

30/10/17 3:45:56 PM

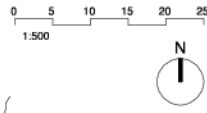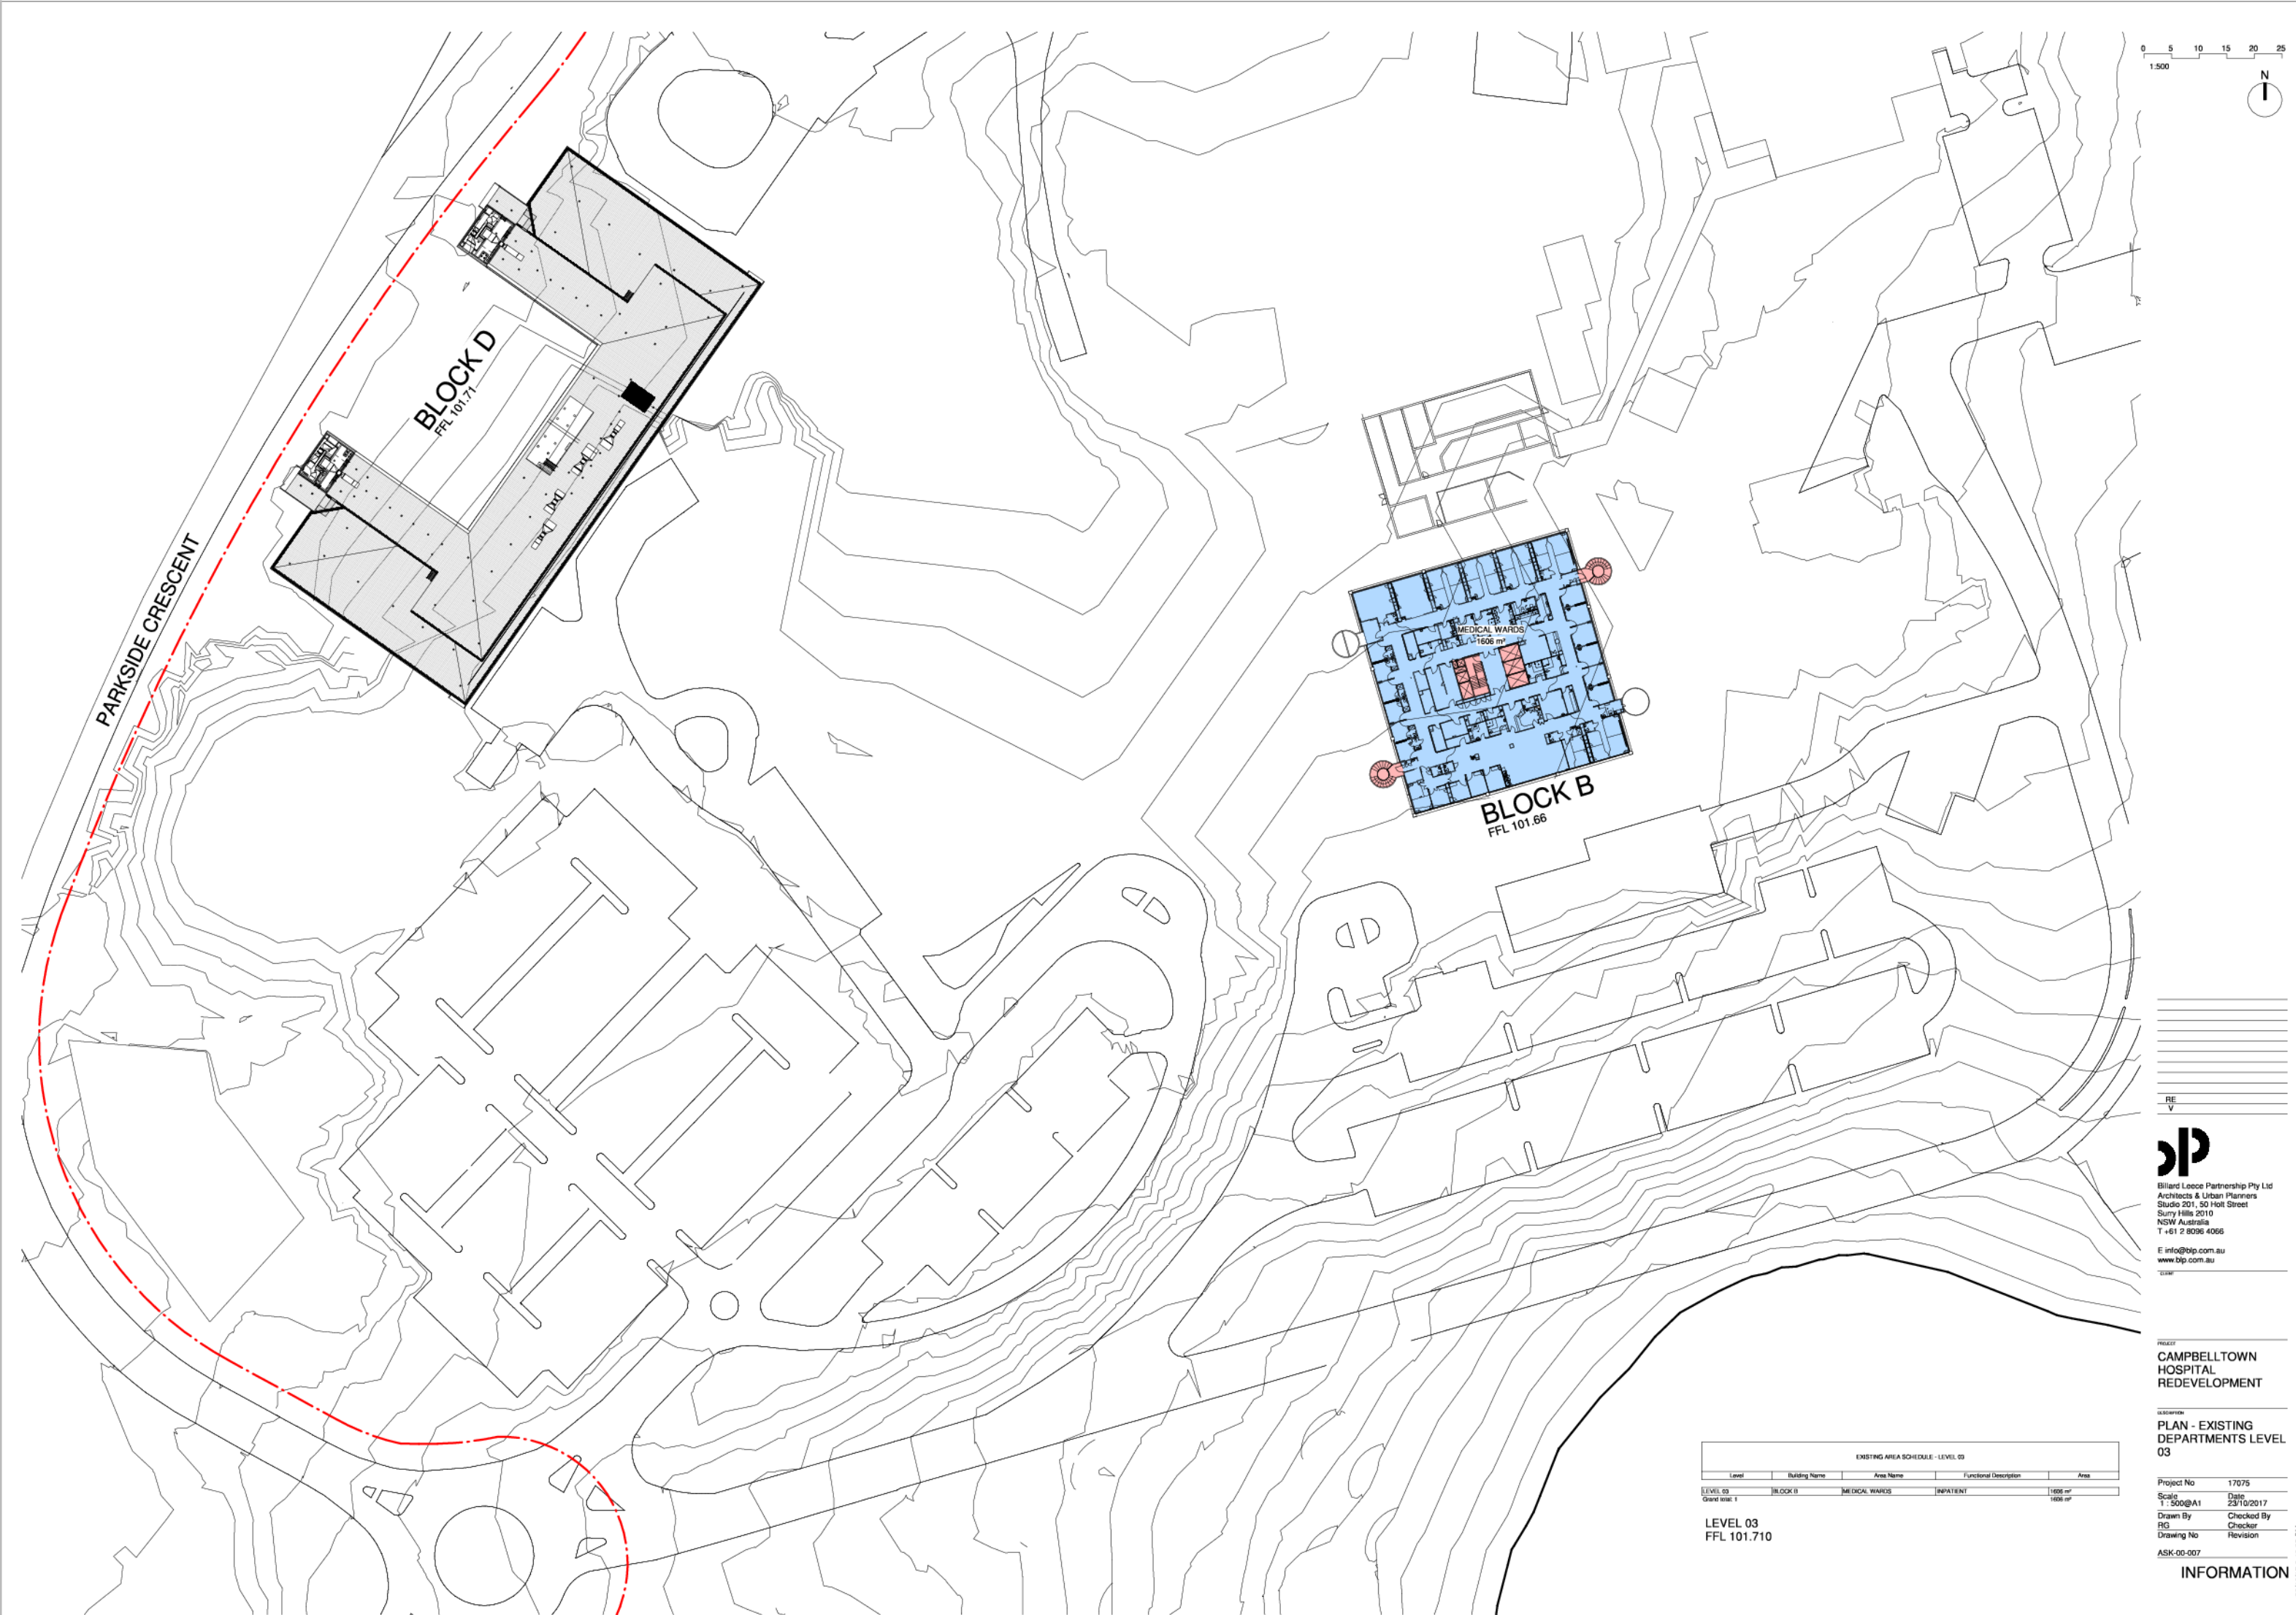

RE
V

blp
Billard Leece Partnership Pty Ltd
Architects & Urban Planners
Studio 201, 50 Holt Street
Surry Hills 2010
NSW Australia
T +61 2 8096 4066
E info@blp.com.au
www.blp.com.au

**CAMPBELLTOWN
HOSPITAL
REDEVELOPMENT**

**PLAN - EXISTING
DEPARTMENTS LEVEL
03**

Project No	17075
Scale	1:500@A1
Date	23/10/2017
Drawn By	RG
Checked By	Checker
Drawing No	Revision
ASK-00-007	

INFORMATION

EXISTING AREA SCHEDULE - LEVEL 03				
Level	Building Name	Area Name	Functional Description	Area
LEVEL 03	BLOCK B	MEDICAL WARDS	INPATIENT	1606 m²
Grand total:				1606 m²

LEVEL 03
FFL 101.710