


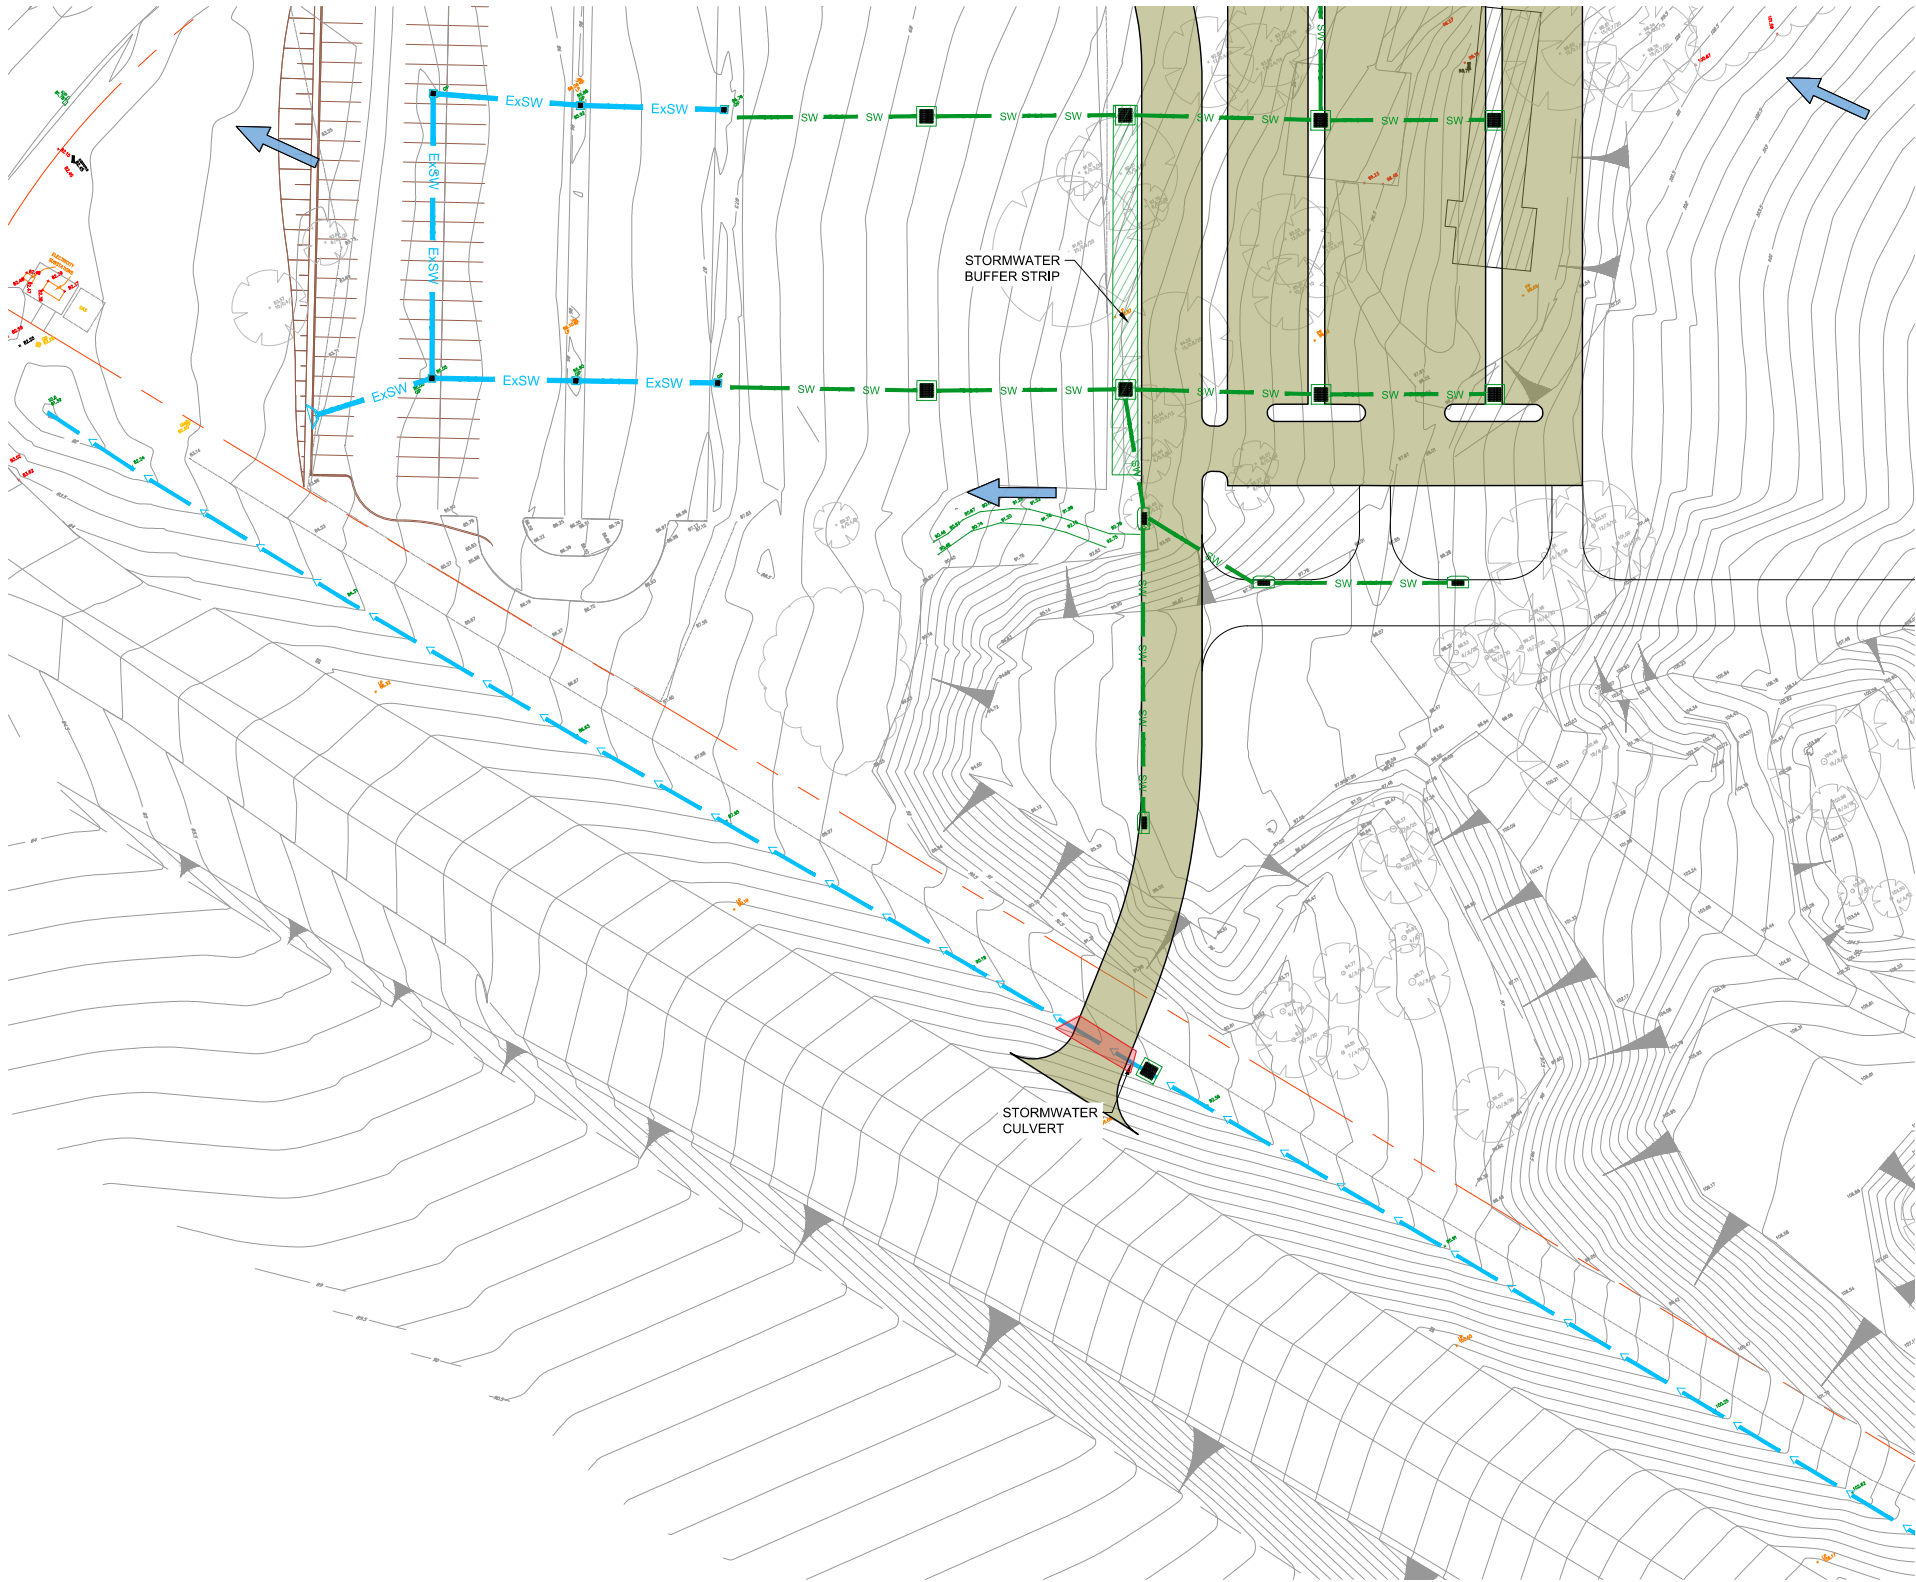


LEGEND

- ExSW EXISTING STORMWATER DRAIN - APPROXIMATE LOCATION
- EXISTING SWALE
- EXISTING STORMWATER DRAIN TO BE DEMOLISHED
- SW PROPOSED STORMWATER DRAIN
- EXISTING DRAINAGE PIT
- PROPOSED DRAINAGE PIT
- PROPOSED KIP
- OVERLAND FLOW DIRECTION
- PROPOSED WATER QUALITY MEASURES
- SITE BOUNDARY
- PROPOSED HEAD WALL
- PROPOSED SW CULVERT

02	40% ISSUE FOR INFORMATION	MD	25/05/18
01	ISSUE FOR INFORMATION	MD	21/05/18
REV	AMENDMENT	BY	DATE

KEY PLAN

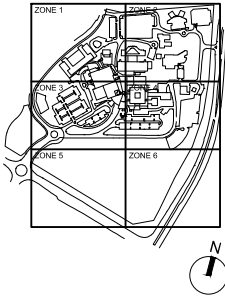

KEY PLAN NOT TO SCALE

MEDICAL SERVICES

ARUP

Arup Pty Ltd
T +61 2 9320 9320
www.arup.com
sydney@arup.com
Level 10, 201 Kent Street
Sydney, NSW 2000

HYDRAULIC

Donnelley Simpson
Cleary Consulting
Engineers Pty Ltd
T +61 2 9416 1177
www.dsc.com.au
mail@dsc.com.au
59 Hill Street
Roseville, NSW 2069

CIVIL/STRUCTURAL

enstruct

Enstruct Group
Pty Ltd
T +61 2 8904 1444
www.enstruct.com.au
sydney@enstruct.com
Level 4, 2 Glen Street
Mills Point, NSW 2061

ELECTRICAL/IT/TELECOMS & SECURITY/VEHICLE TRANSPORT

JHA

JHA Consulting
Engineers Pty Ltd
T +61 2 9437 1000
www.jhaservices.com
enquiries@jhaengineers.com.au
Level 23, 101 Miller Street
North Sydney, NSW 2060

PROJECT MANAGER

ROOT
PARTNERSHIPS
Advisory
Project Management

Root Partnerships
Pty Ltd
T +61 2 8272 9334
www.rootpartnerships.com.au
info@rootpartnerships.com.au
Level 2, 14 Martin Place
Sydney, NSW 2000

ARCHITECT

Billard Leece
Partnership Pty Ltd
Architects & Urban Planners
Studio 201, 50 Holt Street
Surry Hills 2010
NSW Australia
T +61 2 8096 4066
F +61 3 9656 5050
E info@blp.com.au
www.blp.com.au

CIVIL

Health Infrastructure
NSW

NSW
Health
Infrastructure

T +61 2 9978 5402
www.hinfra.health.nsw.gov.au
Level 14, 77 Pacific Highway
North Sydney, NSW 2060

PROJECT NAME

CAMPBELLTOWN
HOSPITAL REDEVELOPMENT

DESCRIPTION

GENERAL STORMWATER PLAN -
ZONE 5


Scale	
0 10 20 30 40 50m	
1:500 @A1	
DRAWN BY	CHECKED BY
MD	PR
PROJECT NUMBER	REVISION DATE
5582	21/05/2018

DRAWING STATUS

FOR INFORMATION ONLY


DRAWING NUMBER
CHR-ENS-CV-DWG-Z05-0201

REV.
02

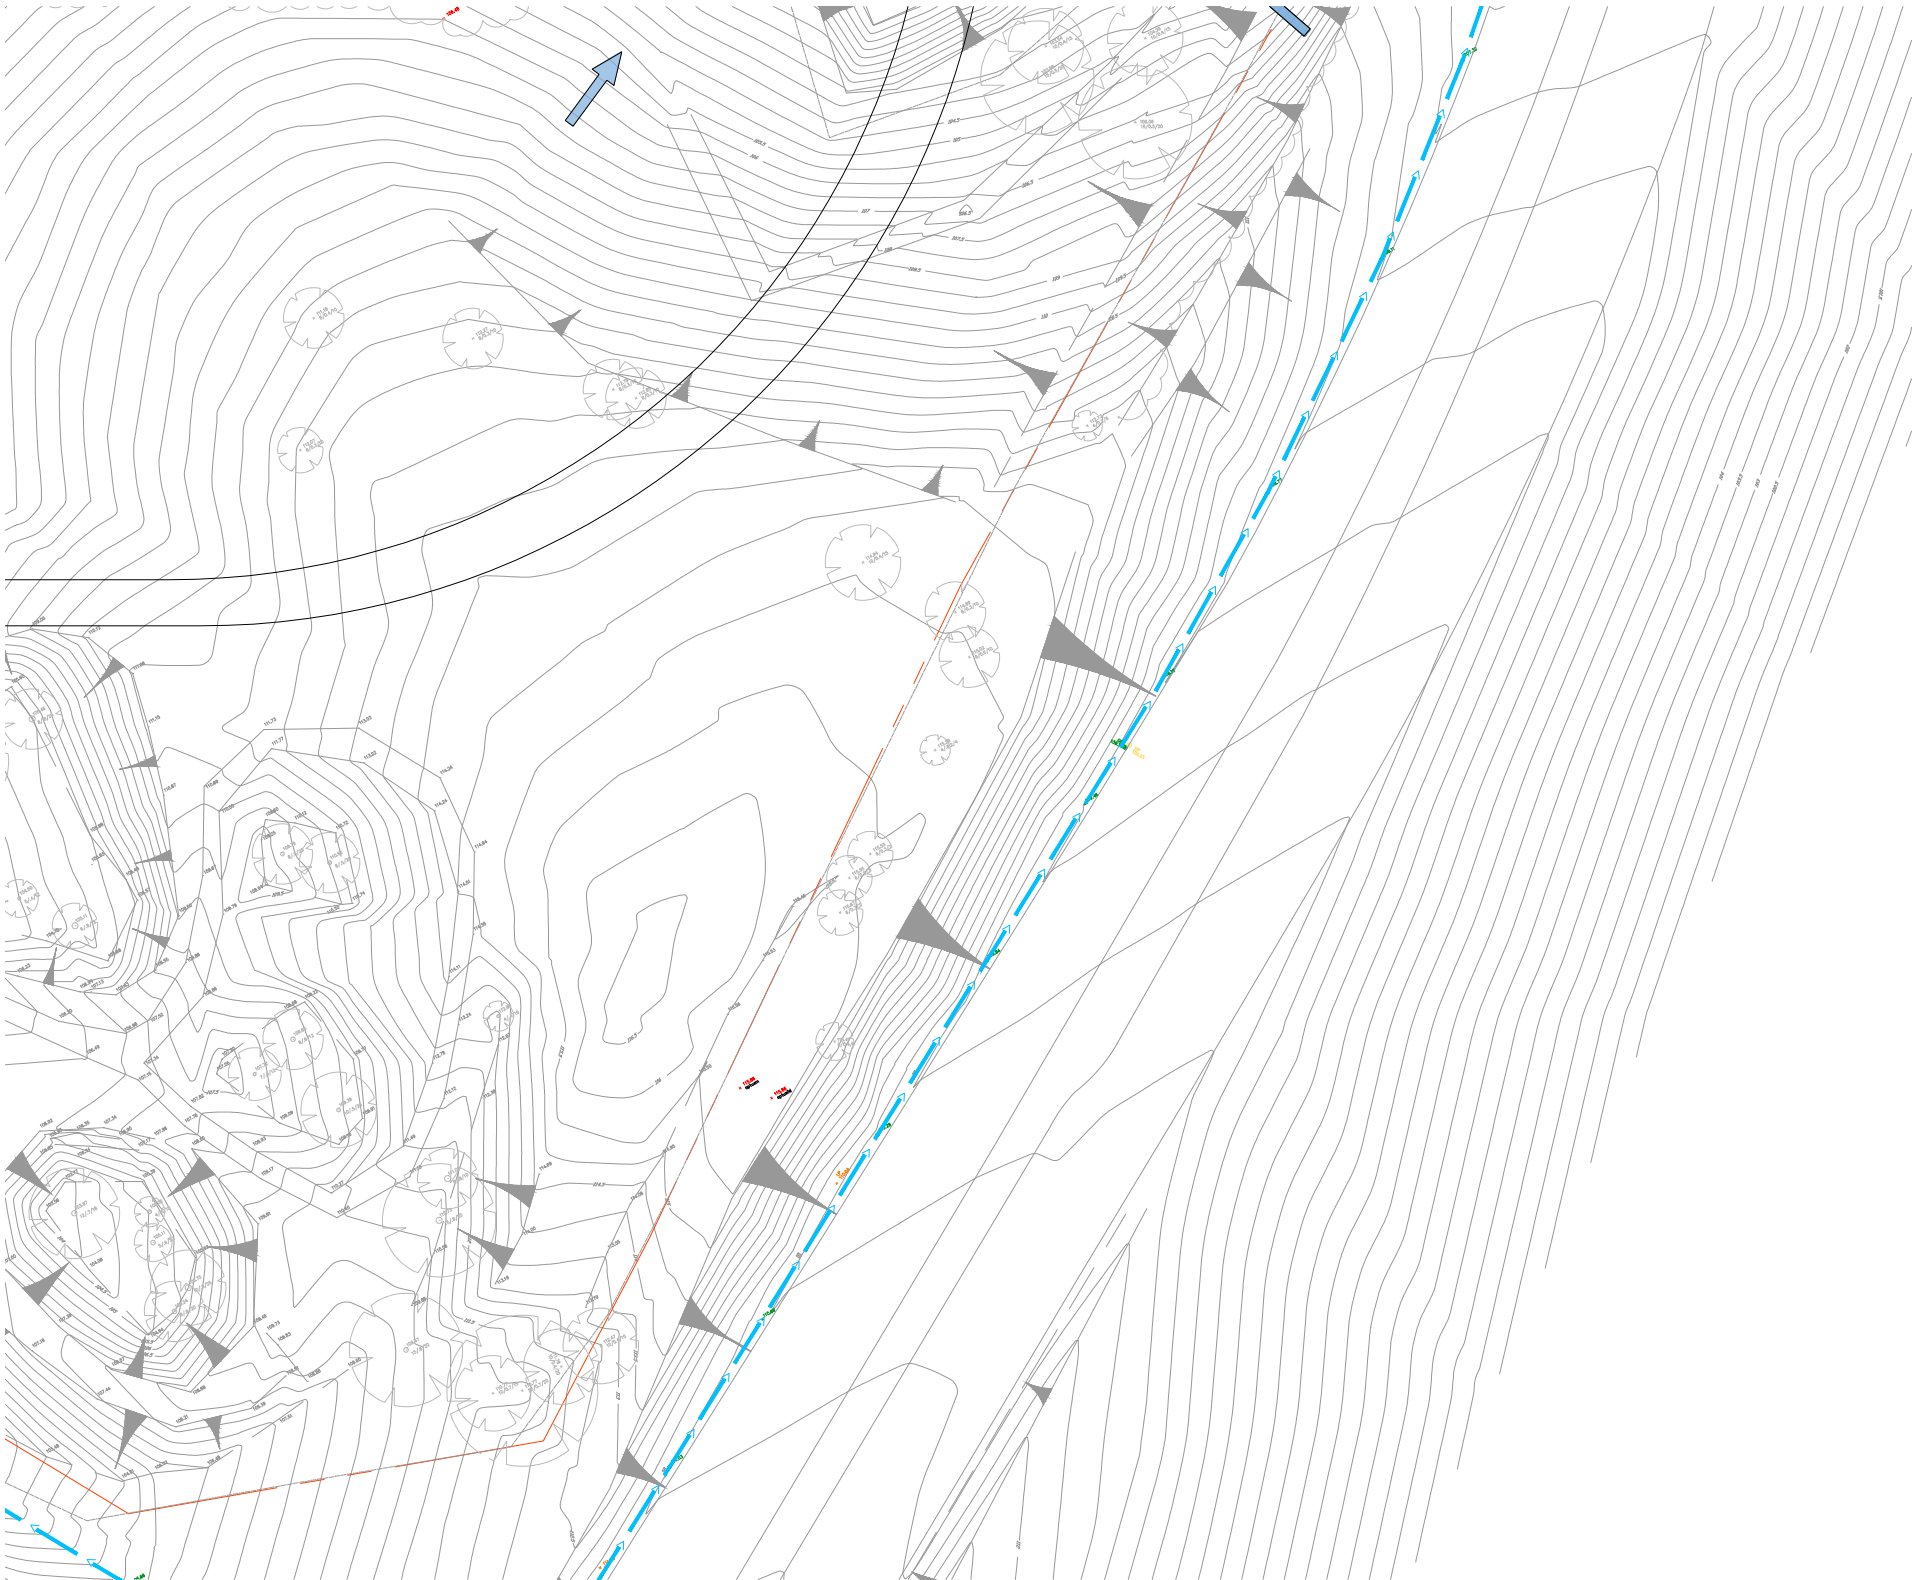

- LEGEND**
- ExSW EXISTING STORMWATER DRAIN - APPROXIMATE LOCATION
 - EXISTING SWALE
 - EXISTING STORMWATER DRAIN TO BE DEMOLISHED
 - SW PROPOSED STORMWATER DRAIN
 - EXISTING DRAINAGE PIT
 - PROPOSED DRAINAGE PIT
 - PROPOSED KIP
 - OVERLAND FLOW DIRECTION
 - PROPOSED WATER QUALITY MEASURES
 - SITE BOUNDARY
 - PROPOSED HEAD WALL
 - PROPOSED SW CULVERT

02	40% ISSUE FOR INFORMATION	MD	25/05/18	
01	ISSUE FOR INFORMATION	MD	21/05/18	
REV	AMENDMENT	BY	DATE	

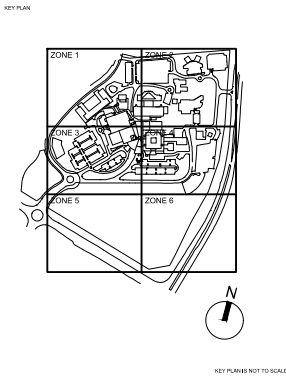

MECHANICAL SERVICES

ARUP

Arup Pty Ltd
T +61 2 9320 9320
www.arup.com
sydney@arup.com
Level 10, 201 Kent Street
Sydney, NSW 2000

HYDRAULIC

Donnelley Simpson Cleary Consulting Engineers Pty Ltd

T +61 2 9416 1177
www.dsc.com.au
mail@dsc.com.au
59 Hill Street
Roseville, NSW 2069

STRUCTURAL

enstruct

Enstruct Group Pty Ltd
T +61 2 8904 1444
www.enstruct.com.au
sydney@enstruct.com
Level 4, 2 Glen Street
Mills Point, NSW 2061

ELECTRICAL/CONTROL/TELECOMMUNICATIONS/VERTICAL TRANSPORT

JHA

JHA Consulting Engineers Pty Ltd
T +61 2 9437 1000
www.jhaservices.com
enquiries@jhaengineers.com.au
Level 23, 101 Miller Street
North Sydney, NSW 2060

PROJECT MANAGER

ROOT PARTNERSHIPS

Advisory Project Management
T +61 2 8272 9334
www.rootpartnerships.com.au
info@rootpartnerships.com.au
Level 2, 14 Martin Place
Sydney, NSW 2000

ARCHITECT

Billard Leece Partnership Pty Ltd

Architects & Urban Planners
Studio 201, 50 Holt Street
Surry Hills 2010
NSW Australia
T +61 2 8096 4066
F +61 3 9656 5050
E info@blp.com.au
www.blp.com.au

CIVIL

Health Infrastructure NSW

T +61 2 9978 5402
www.hinfra.health.nsw.gov.au
Level 14, 77 Pacific Highway
North Sydney, NSW 2060

PROJECT NAME
CAMPBELLTOWN
HOSPITAL REDEVELOPMENT

DESCRIPTION
GENERAL STORMWATER PLAN -
ZONE 6


Scale	
0 10 20 30 40 50m	
1:500 @A1	
DRAWN BY	CHECKED BY
MD	PR
PROJECT NUMBER	REVISION DATE
5582	21/05/2018

DRAWING STATUS
FOR INFORMATION ONLY

DRAWING NUMBER	REV.
CHR-ENS-CV-DWG-Z06-0201	02


APPENDIX B

EROSION AND SEDIMENT CONTROL PLAN

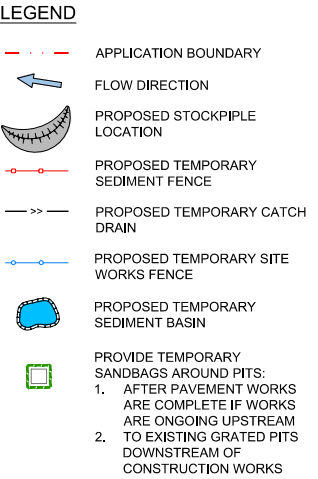

NOTE:

- THIS PLAN IS FOR GUIDANCE ONLY.
- SITE MANAGER TO INSTALL SEDIMENT AND EROSION CONTROL MEASURES IN ACCORDANCE WITH LANDCOM - MANAGING URBAN STORMWATER "BLUE BOOK" GUIDANCE, TO COMPLEMENT SELECTED CONSTRUCTION METHODS AND STAGING.

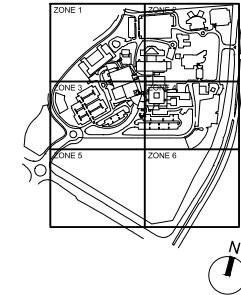

MECHANICAL SERVICES

ARUP Arup Pty Ltd
T +61 2 9320 9320
www.arup.com
sydney@arup.com
Level 10, 201 Kent Street
Sydney, NSW 2000

HYDRAULIC RIE



**Donnelley Simpson
Cleary Consulting
Engineers Pty Ltd**
T +61 2 9416 1177
www.dsc.com.au
mail@dsc.com.au
59 Hill Street
Roseville, NSW 2069

enstruct

Enstruct Group
Pty Ltd
T +61 2 8904 1444
www.enstruct.com.au
sydney@enstruct.com.au
Level 4, 2 Glen Street
Milsom Point, NSW 2061

ELECTRICAL/DRY WIREBOOMS & DISCREET/VERTICAL TRANSPORT

 **JHA**

**JHA Consulting
Engineers Pty Ltd**
T +61 2 9437 1000
www.jhaservices.com
enquiries@jhaengineers.com.au
Level 23, 101 Miller Street
North Sydney, NSW 2060

PROJECT MANAGER

ROOT PARTNERSHIPS
Advisory+
Project Management

Root Partnerships
Pty Ltd
T +61 2 8272 9334
www.rootpartnerships.com.au
info@rootpartnerships.com.au
Level 2, 14 Martin Place
Sydney, NSW 2000

ARCHITECT



Billard Leece
Partnership Pty Ltd
Architects & Urban Planners
Studio 201, 50 Holt Street
Surry Hills 2010
NSW Australia
T +61 2 8096 4066
F +61 3 9656 5050
E info@blp.com.au
www.blp.com.au

CLIENT

 **NSW**
GOVERNMENT


Health
Infrastructure

Health Infrastructure NSW
T +61 2 9978 5402
www.hinfra.health.nsw.gov.au
Level 14, 77 Pacific Highway
North Sydney, NSW 2060

PROJECT NAME
CAMPBELLTOWN
HOSPITAL REDEVELOPMENT

DESCRIPTION

EROSION AND SEDIMENT CONTROL
PLAN FOR BUILDING - ZONE 2

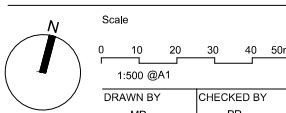


PROJECT NUMBER	5582
REVISION DATE	21/05/2018


DRAWING STATUS
FOR INFORMATION ONLY

DRAWING NUMBER	REV.
CHR-ENS-CV-DWG-Z02-0401	02

DRAWING STATUS	
FOR INFORMATION ONLY	
DRAWING NUMBER	REV.
CHR-ENS-CV-DWG-Z04-0401	02

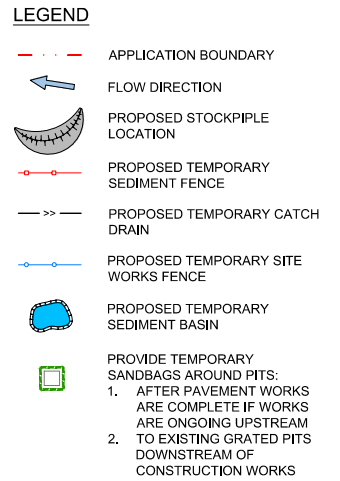

- THIS PLAN IS FOR GUIDANCE ONLY.
- SITE MANAGER TO INSTALL SEDIMENT AND EROSION CONTROL MEASURES IN ACCORDANCE WITH LANDCOM - MANAGING URBAN STORMWATER "BLUE BOOK" GUIDANCE, TO COMPLEMENT SELECTED CONSTRUCTION METHODS AND STAGING.

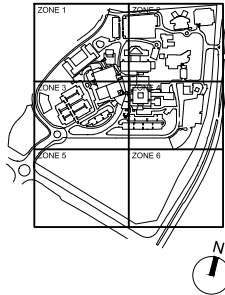

MECHANICAL SERVICES

Arup Pty Ltd
T +61 2 9320 9320
www.arup.com
sydney@arup.com
Level 10, 201 Kent Street
Sydney, NSW 2000

FORALICE



**Donnelley Simpson
Cleary Consulting
Engineers Pty Ltd**
T +61 2 9416 1177
www.dsc.com.au
mail@dsc.com.au
59 Hill Street
Roseville, NSW 2069

STRUCTURE

enstruct

**Enstruct Group
Pty Ltd**
T +61 2 8904 1444
www.enstruct.com.au
sydney@enstruct.com
Level 4, 2 Glen Street
Milsons Point, NSW 2061

ELECTRIC ALDREY FRIEDMAN & TISBOUTY VERTICAL TRANSPORT



**JHA Consulting
Engineers Pty Ltd**
T +61 2 9437 1000
www.jhaservices.com
es@jhaengineers.com.au
Level 23, 101 Miller Street
North Sydney, NSW 2060

PROJECT MANAGER

ROOT PARTNERSHIPS
advisory+
project Management

**Root Partnerships
Pty Ltd**
T +61 2 8272 9334
w.rootpartnerships.com.au
@rootpartnerships.com.au
Level 2, 14 Martin Place
Sydney NSW 2000

COMMITTEE

bp

**Billard Leece
Partnership Pty Ltd**
Architects & Urban Planners
Studio 201, 50 Holt Street
Surry Hills 2010
NSW Australia
T +61 2 8096 4066
F +61 3 9656 5050
E info@blp.com.au
www.blp.com.au

CLIENT

Health Infrastructure
NSW




NSW Health Infrastructure

T +61 2 9978 5402
w.hinfra.health.nsw.gov.au
Level 14, 77 Pacific Highway
North Sydney, NSW 2060

PROJECT NAME
CAMPBELLTOWN
HOSPITAL REDEVELOPMENT

DESCRIPTION

EROSION AND SEDIMENT CONTROL
PLAN FOR BUILDING - ZONE 5

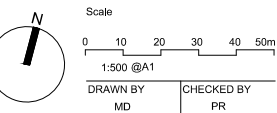

PROJECT NUMBER	REVISION DATE
5582	21/05/2018

DRAWING STATUS	
FOR INFORMATION ONLY	
DRAWING NUMBER	REV.
CHR-ENS-CV-DWG-Z05-0401	02

LEGEND


-
- | | |
|--|---|
| | APPLICATION BOUNDARY |
| | FLOW DIRECTION |
| | PROPOSED STOCKPILE LOCATION |
| | PROPOSED TEMPORARY SEDIMENT FENCE |
| | PROPOSED TEMPORARY CATCH DRAIN |
| | PROPOSED TEMPORARY SITE WORKS FENCE |
| | PROPOSED TEMPORARY SEDIMENT BASIN |
| | PROVIDE TEMPORARY SANDBAGS AROUND PITS: |
1. AFTER PAVEMENT WORKS ARE COMPLETE IF WORKS ARE ONGOING UPSTREAM
 2. TO EXISTING GRATED PITS DOWNSTREAM OF CONSTRUCTION WORKS

NOTE:

- THIS PLAN IS FOR GUIDANCE ONLY.
- SITE MANAGER TO INSTALL SEDIMENT AND EROSION CONTROL MEASURES IN ACCORDANCE WITH LANDCOM - MANAGING URBAN STORMWATER "BLUE BOOK" GUIDANCE, TO COMPLEMENT SELECTED CONSTRUCTION METHODS AND STAGING.

[illegible]

KEY PLAN

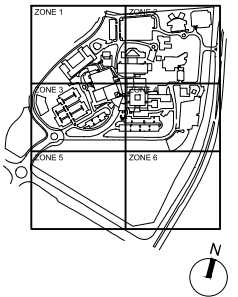

PLAN IS NOT TO SCALE

MECHANICAL SERVICES

ARUP

Arup Pty Ltd
T +61 2 9320 9320
www.arup.com
sydney@arup.com
Level 10, 201 Kent Street
Sydney, NSW 2000



**Donnelley Simpson
Cleary Consulting
Engineers Pty Ltd**
T +61 2 9416 1177
www.dsc.com.au
mail@dsc.com.au
59 Hill Street
Roseville, NSW 2069



**Enstruct Group
Pty Ltd**
T +61 2 8904 1444
www.enstruct.com.au
sydney@enstruct.com
Level 4, 2 Glen Street
Milsons Point, NSW 2061



**JHA Consulting
Engineers Pty Ltd**
T +61 2 9437 1000
www.jhaservices.com
enquiries@jhaengineers.com.au
Level 23, 101 Miller Street
North Sydney, NSW 2060

PROJECT MANAGER

ROOT PARTNERSHIPS
Advisory+
Project Management

**Root Partnerships
Pty Ltd**
T +61 2 8272 9334
www.rootpartnerships.com.au
o@rootpartnerships.com.au
Level 2, 14 Martin Place
Sydney, NSW 2000

ARCHITECT



**Billard Leece
Partnership Pty Ltd**
Architects & Urban Planners
Studio 201, 50 Holt Street
Surry Hills 2010
NSW Australia
T +61 2 8096 4066
F +61 3 9656 5050
E info@blp.com.au
www.blp.com.au


CLIENT



**Health Infrastructure
NSW**
T +61 2 9978 5402
www.hinfra.health.nsw.gov.au
Level 14, 77 Pacific Highway
North Sydney, NSW 2060

PROJECT NAME
CAMPBELLTOWN
HOSPITAL REDEVELOPMENT

DESCRIPTION
EROSION AND SEDIMENT CONTROL PLAN FOR BUILDING - ZONE 6

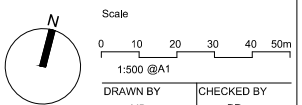


DRAWN BY MD	CHECKED BY PR
PROJECT NUMBER 5582	REVISION DATE 21/05/2018

DRAWING STATUS

FOR INFORMATION ONLY

DRAWING NUMBER

DRAWING NUMBER	REV.
CHR-ENS-CV-DWG-Z06-0401	02

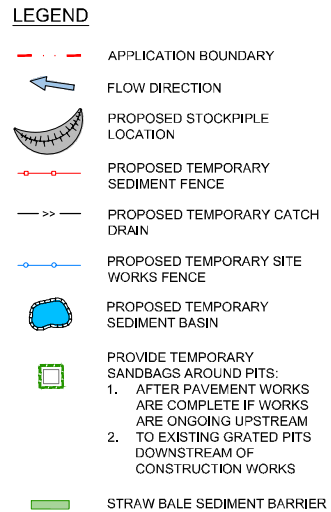

- THIS PLAN IS FOR GUIDANCE ONLY.
- SITE MANAGER TO INSTALL SEDIMENT AND EROSION CONTROL MEASURES IN ACCORDANCE WITH LANDCOM - MANAGING URBAN STORMWATER "BLUE BOOK" GUIDANCE, TO COMPLEMENT SELECTED CONSTRUCTION METHODS AND STAGING.

D2	40% ISSUE FOR INFORMATION	MD	25/05/18
O1	ISSUE FOR INFORMATION	MD	21/05/18
REV	AMENDMENT	BY	DATE

ARUP

Arup Pty Ltd
T +61 2 9320 9320
www.arup.com
sydney@arup.com
Level 10, 201 Kent Street
Sydney, NSW 2000

**Donnelley Simpson
Cleary Consulting
Engineers Pty Ltd**
T +61 2 9416 1177
www.dsc.com.au
mail@dsc.com.au
59 Hill Street
Roseville, NSW 2069

CONCLUSIONS

enstruct

**Enstruct Group
Pty Ltd**
T +61 2 8904 1444
www.enstruct.com.au
sydney@enstruct.com
Level 4, 2 Glen Street
Mills Point, NSW 2061

JHA
Eng
w
enquiries@jha

**JHA Consulting
Engineers Pty Ltd**
T +61 2 9437 1000
www.jhaservices.com
enquiries@jhaengineers.com.au
Level 23, 101 Miller Street
North Sydney, NSW 2060

PROJECT NUMBER

ROOT PARTNERSHIPS
Advisory+
Project Management

**Root Partnerships
Pty Ltd**
T +61 2 8272 9334
www.rootpartnerships.com.au
o@rootpartnerships.com.au
Level 2, 14 Martin Place



Billard Leese
Partnership Pty Ltd
Architects & Urban Planners
Studio 201, 50 Holt Street
Surry Hills 2010
NSW Australia
T +61 2 8096 4066
F +61 3 9656 5050
E info@blp.com.au
www.blp.com.au

DA 1004



NSW Health Infrastructure


**Health Infrastructure
NSW**
T +61 2 9978 5402
www.hinfra.health.nsw.gov.au
Level 14, 77 Pacific Highway
North Sydney, NSW 2060

PROJECT NAME

CAMPBELLTOWN HOSPITAL REDEVELOPMENT

DESCRIPTION

EROSION AND SEDIMENT CONTROL
PLAN FOR ROADS - ZONE 1

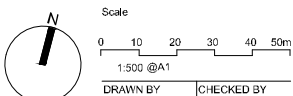

PROJECT NUMBER	REVISION DATE
5582	21/05/2018


DRAWING STATUS

FOR INFORMATION ONLY

DRAWING NUMBER

DRAWING NUMBER	REV.
CHR-ENS-CV-DWG-Z01-0411	02

DRAWING STATUS	
FOR INFORMATION ONLY	
DRAWING NUMBER	REV.
CHR-ENS-CV-DWG-Z02-0411	02

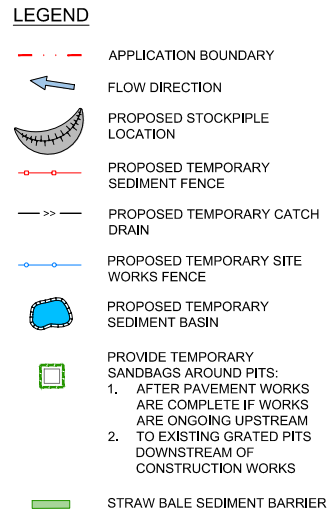


NOTE:

- THIS PLAN IS FOR GUIDANCE ONLY.
- SITE MANAGER TO INSTALL SEDIMENT AND EROSION CONTROL MEASURES IN ACCORDANCE WITH LANDCOM - MANAGING URBAN STORMWATER "BLUE BOOK" GUIDANCE, TO COMPLEMENT SELECTED CONSTRUCTION METHODS AND STAGING.

02	40% ISSUE FOR INFORMATION	MD	25/05/18
01	ISSUE FOR INFORMATION	MD	21/05/18
REV	AMENDMENT	BY	DATE

KEY PLAN

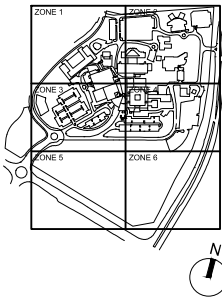

KEY PLAN | IS NOT TO SCALE

MECHANICAL SERVICES

ARUP

Arup Pty Ltd
T +61 2 9320 9320
www.arup.com
sydney@arup.com
Level 10, 201 Kent Street
Sydney, NSW 2000

HYDRAULIC PRESS



**Donnelley Simpson
Cleary Consulting
Engineers Pty Ltd**
T +61 2 9416 1177
www.dsc.com.au
mail@dsc.com.au
59 Hill Street
Roseville, NSW 2069

CONSTRUCTURE

enstruct

**Enstruct Group
Pty Ltd**
T +61 2 8904 1444
www.enstruct.com.au
sydney@enstruct.com
Level 4, 2 Glen Street
Milsons Point, NSW 2061

ELECTRICALLY FIRE-RESISTANT & THERMALLY STABLE POLYIMIDES



**JHA Consulting
Engineers Pty Ltd**
T +61 2 9437 1000
www.jhaservices.com
jha@jhaengineers.com.au
Level 23, 101 Miller Street
North Sydney, NSW 2060

PROJECT MANAGE

ROOT PARTNERSHIPS
Advisory+
Project Management

**Root Partnerships
Pty Ltd**
T +61 2 8272 9334
www.rootpartnerships.com.au
@rootpartnerships.com.au
Level 2, 14 Martin Place
Sydney, NSW 2000

ARCHITECT



**Billard Leece
Partnership Pty Ltd**
Architects & Urban Planners
Studio 201, 50 Holt Street
Surry Hills 2010
NSW Australia
T +61 2 8096 4066
F +61 3 9656 5050
E info@blp.com.au
www.blp.com.au

CLIENT


Health Infrastructure
NSW



T +61 2 9978 5402
www.hinfra.health.nsw.gov.au
Level 14, 77 Pacific Highway
North Sydney, NSW 2060

PROJECT NAME
CAMPBELLTOWN
HOSPITAL REDEVELOPMENT

DESCRIPTION
EROSION AND SEDIMENT CONTROL PLAN FOR ROADS - ZONE 3

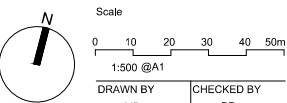

	DRAWN BY MD	CHECKED BY PR
PROJECT NUMBER	5582	REVISION DATE 21/05/2018

DRAWING STATUS

FOR INFORMATION ONLY

DRAWING NUMBER	REV.
CHR-ENS-CV-DWG-Z03-0411	02

