


KEY PLAN

N


KEY PLAN IS NOT TO SCALE

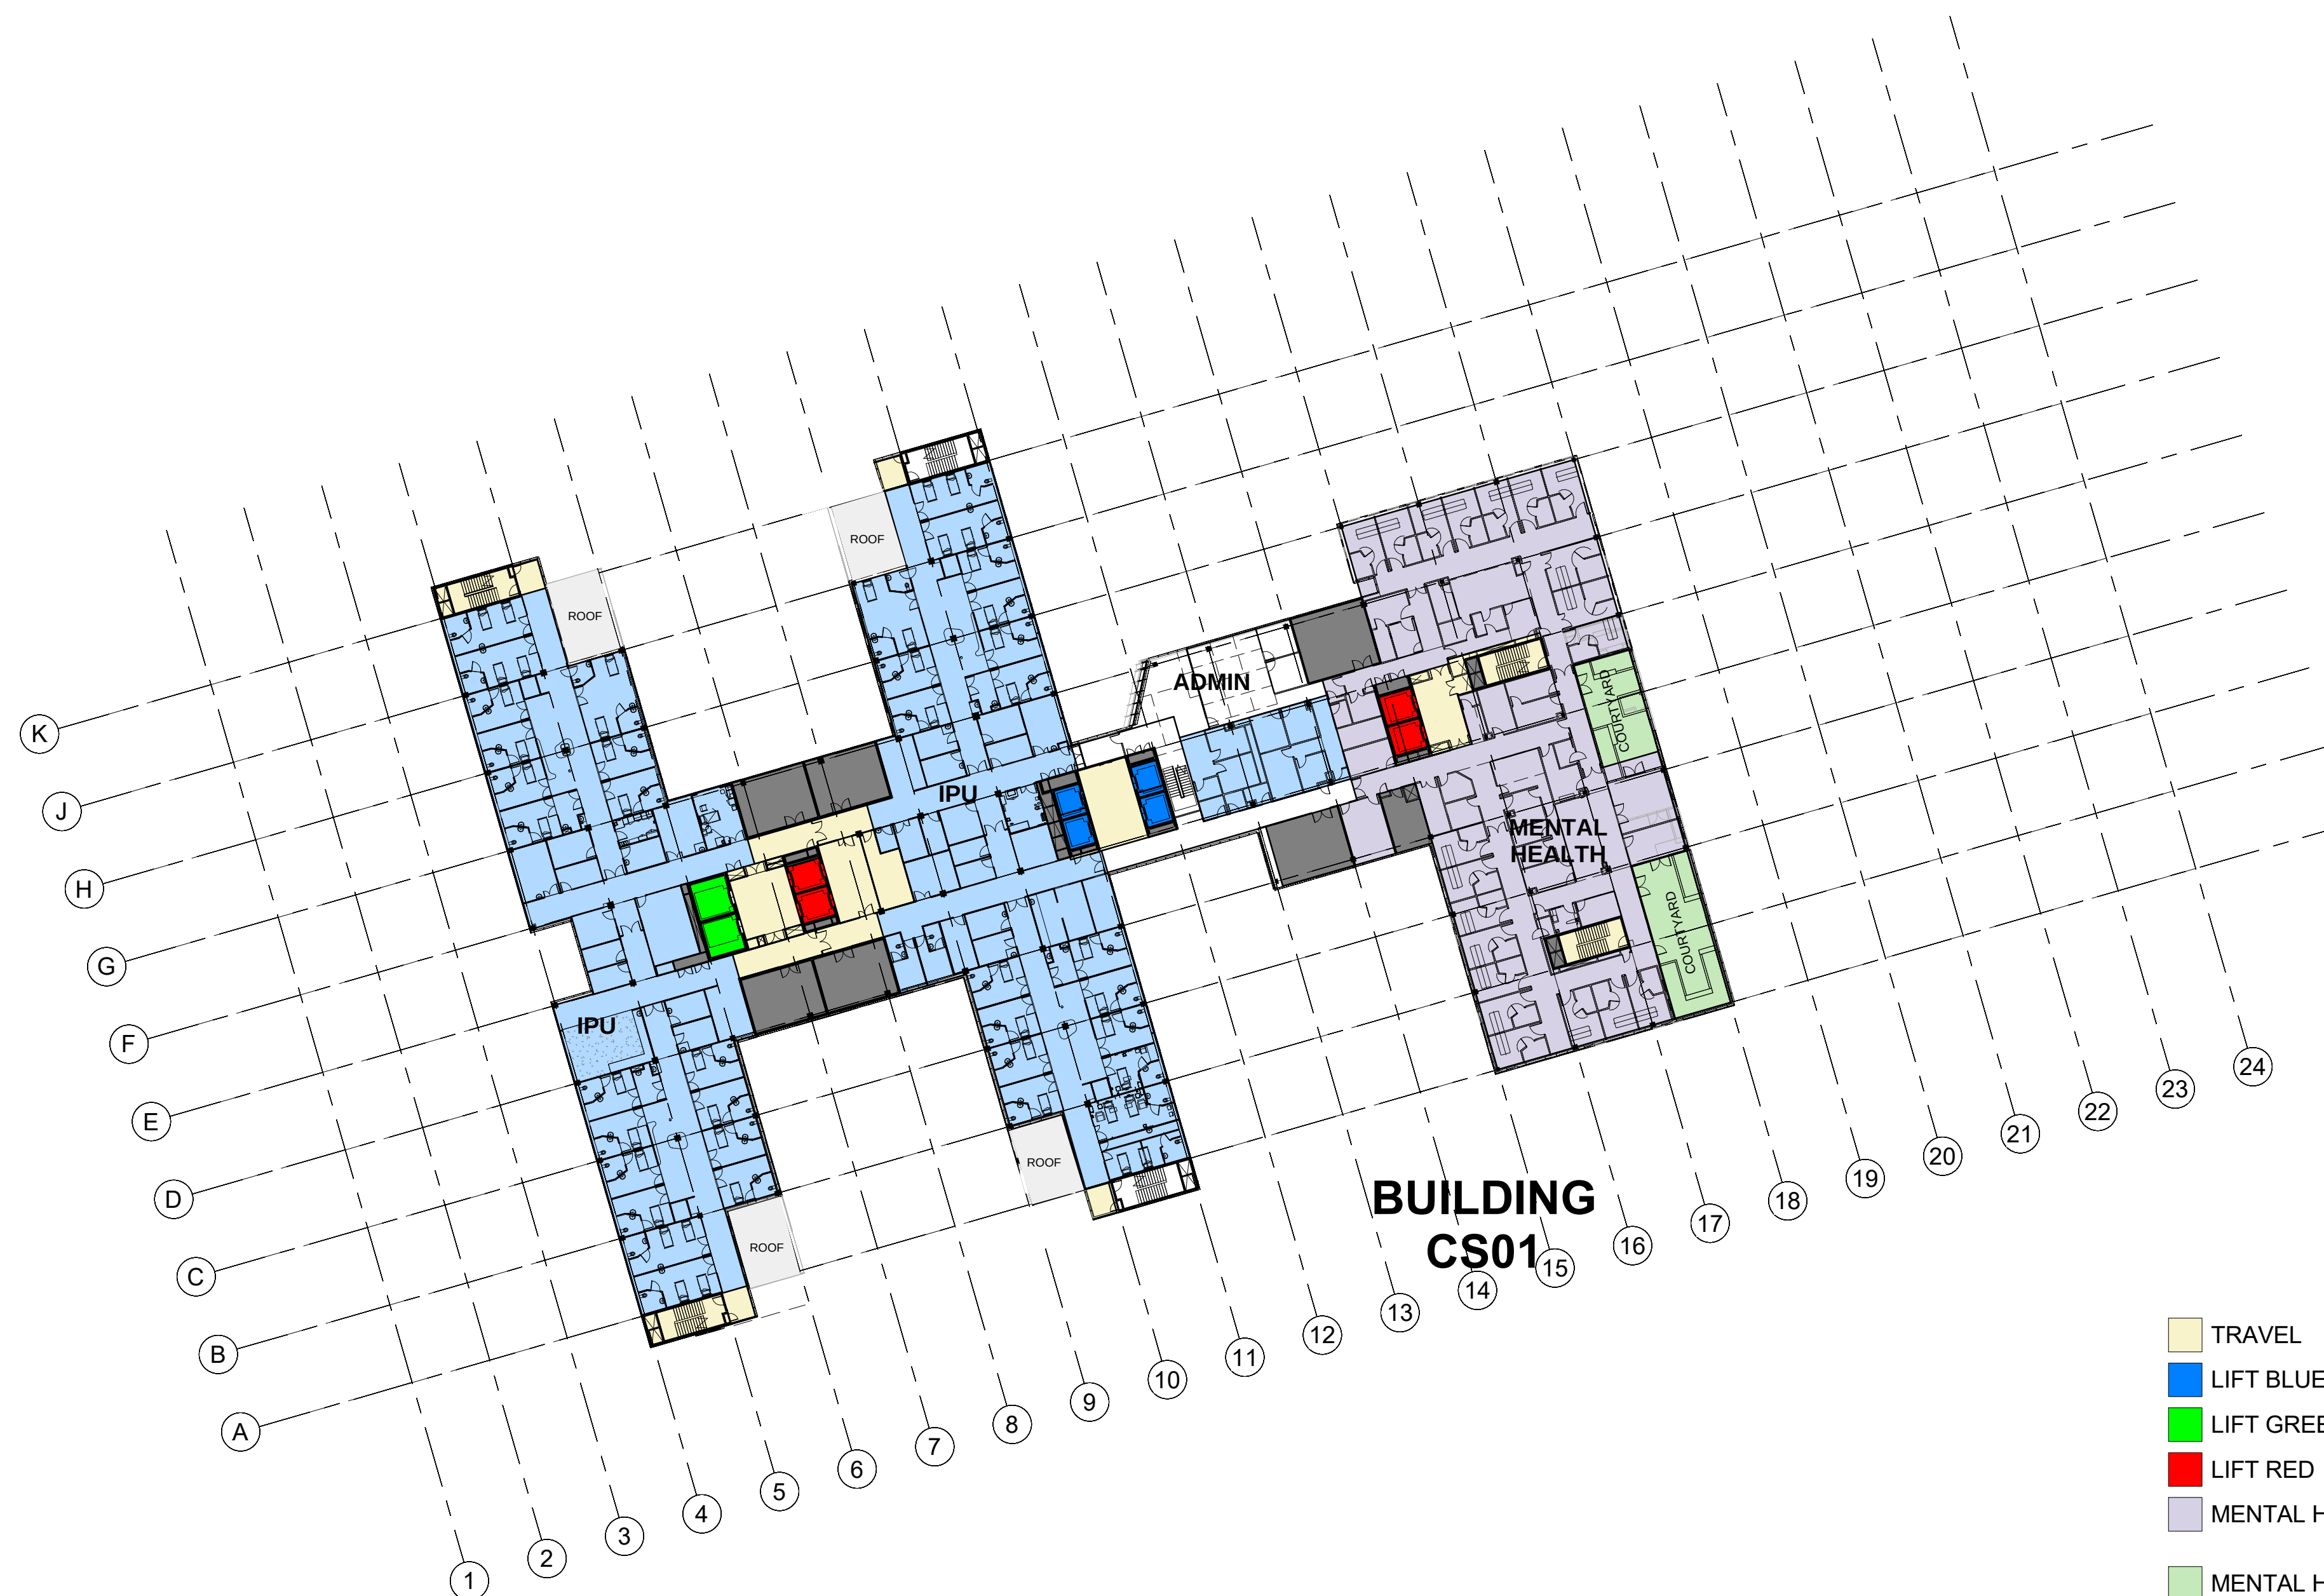

-  TRAVEL
-  LIFT BLUE
-  LIFT GREEN
-  LIFT RED
-  MENTAL HEALTH
-  MENTAL HEALTH
-  PAEDIATRIC WARD 1
-  PAEDIATRIC WARD 2
-  PLANT

KEY PLAN

KEY PLAN IS NOT TO SCALE

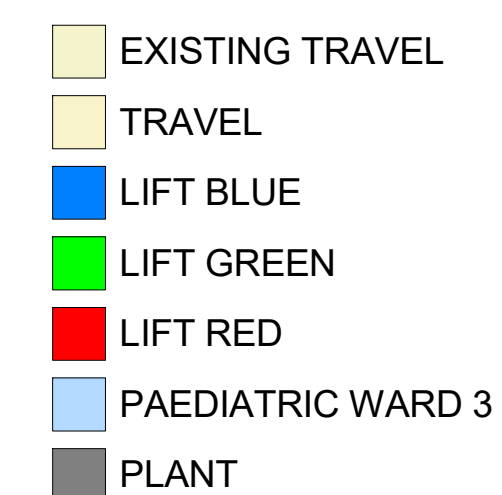

KEY PLAN


N


KEY PLAN IS NOT TO SCALE




KEY PLAN

KEY PLAN IS NOT TO SCALE

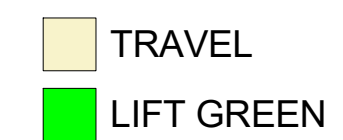

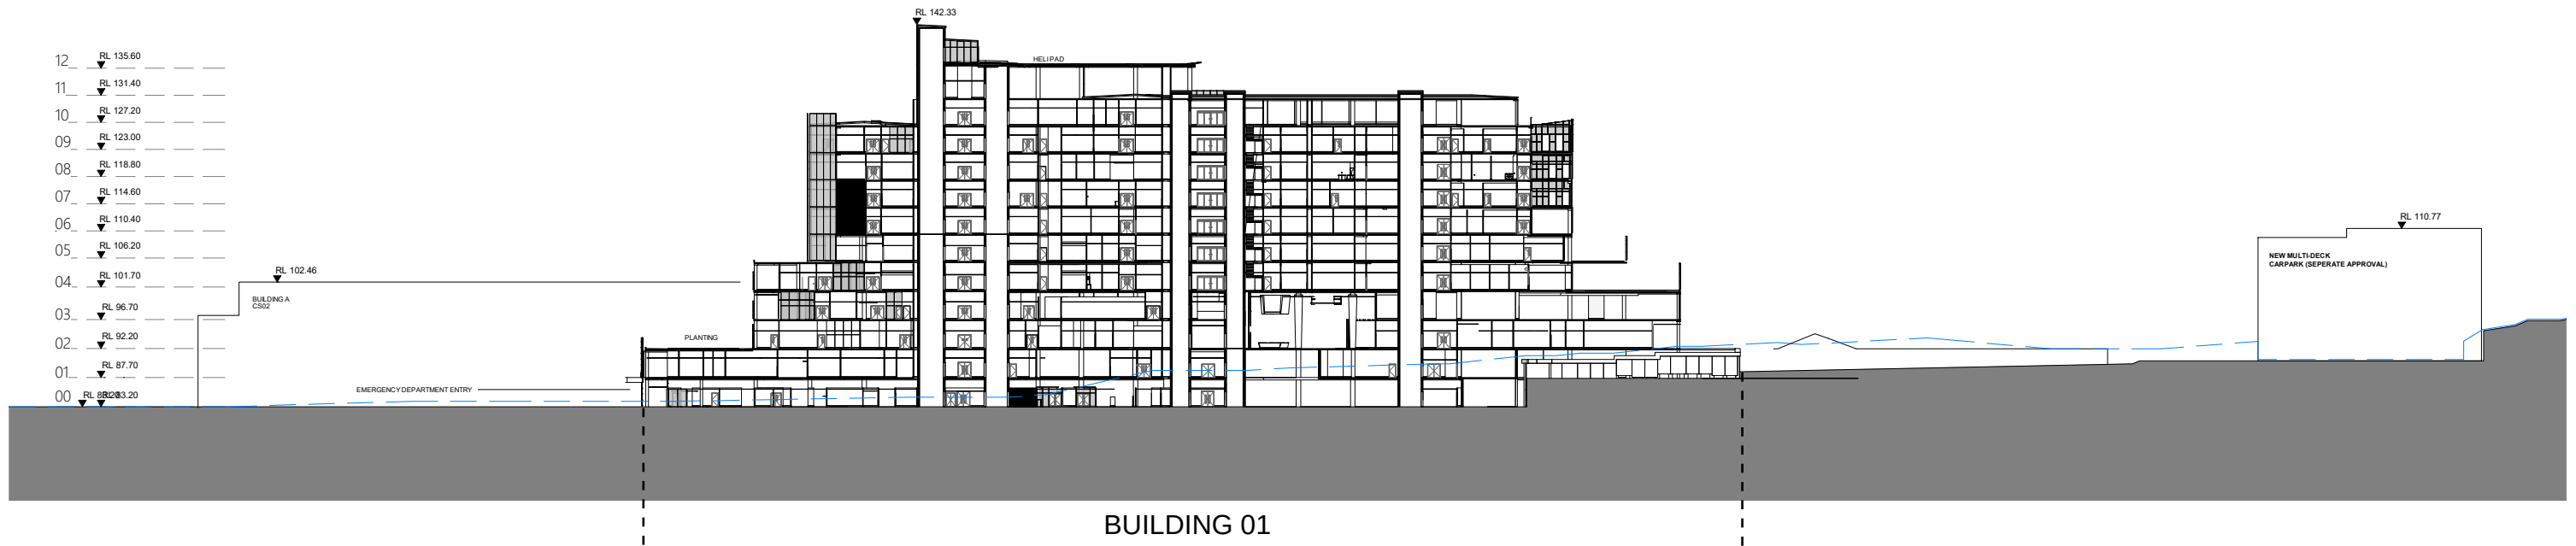


1 SECTION 1 - PROPOSED
1 : 1000

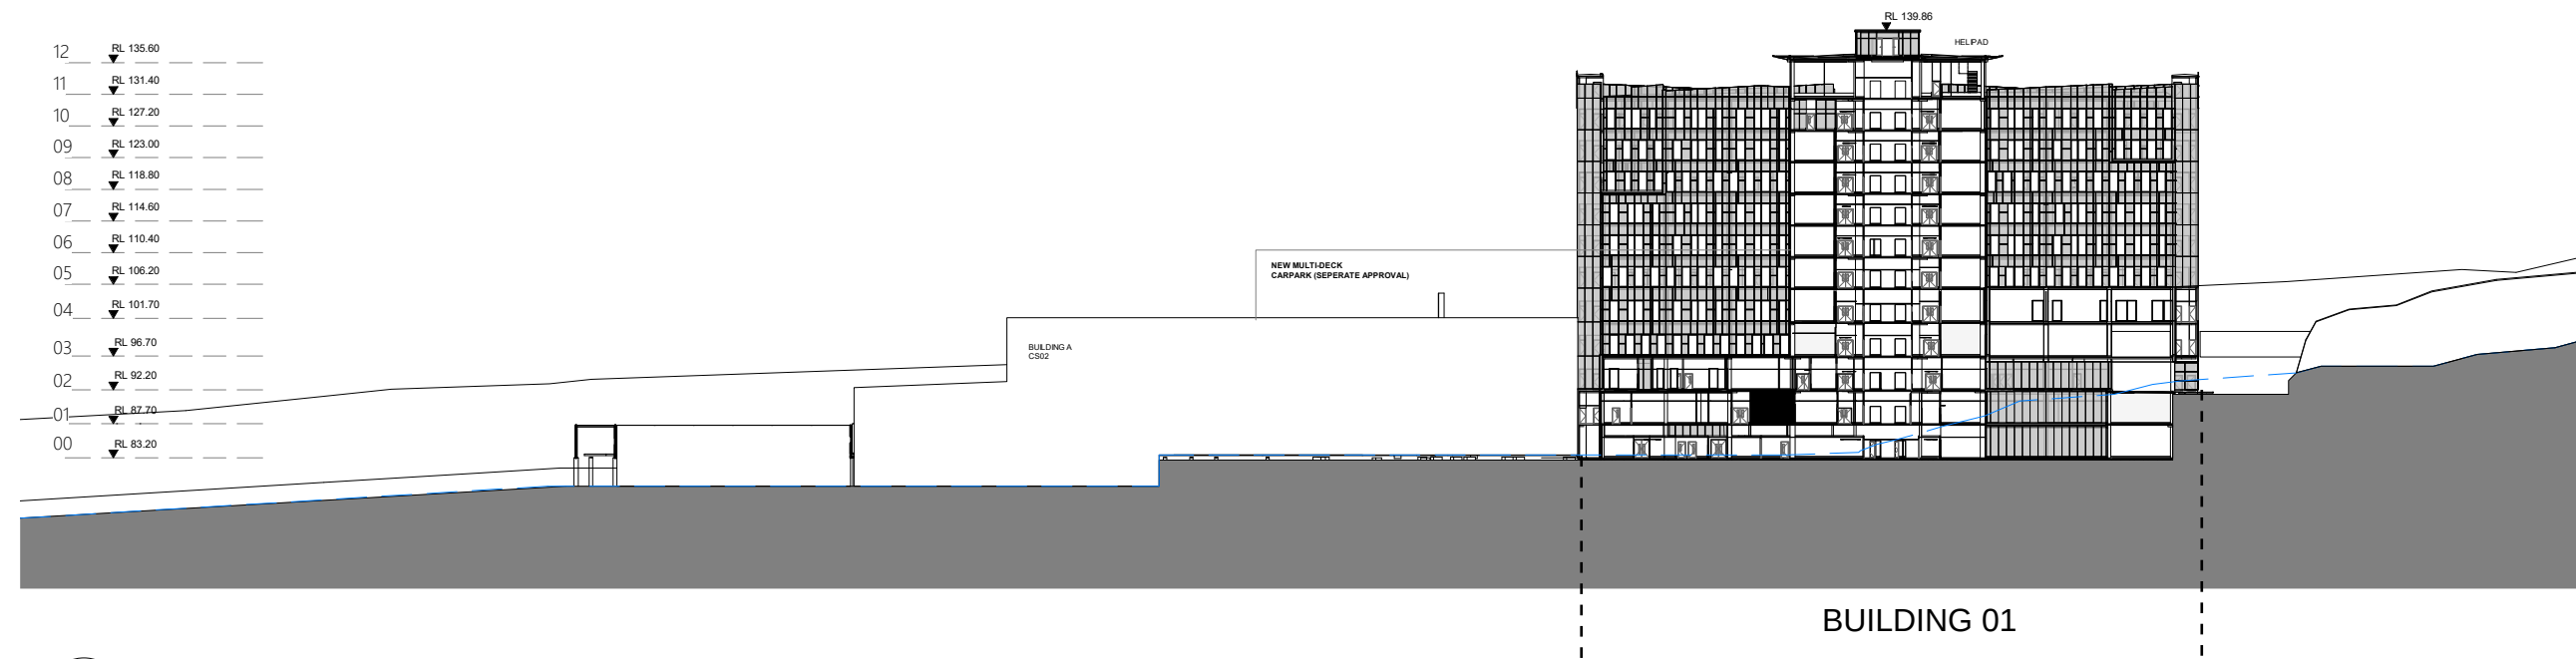


2 SECTION 2 - PROPOSED
1 : 1000

EXISTING TOPOGRAPHY

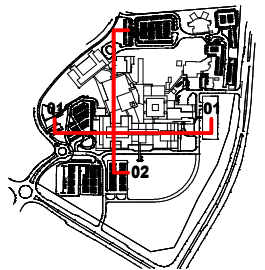


0 10 20 30 40 50m
1:1000

Revision	Description	Date	Initial
H	REVISED ISSUE FOR SSD	30/10/2018	
G	ISSUED FOR SSD	30/07/2018	DR
F	ISSUE FOR SSD	17/07/2018	DR
E	ISSUE FOR SSD	25/06/2018	RB
D	ISSUE FOR SSD	19/06/2018	DR


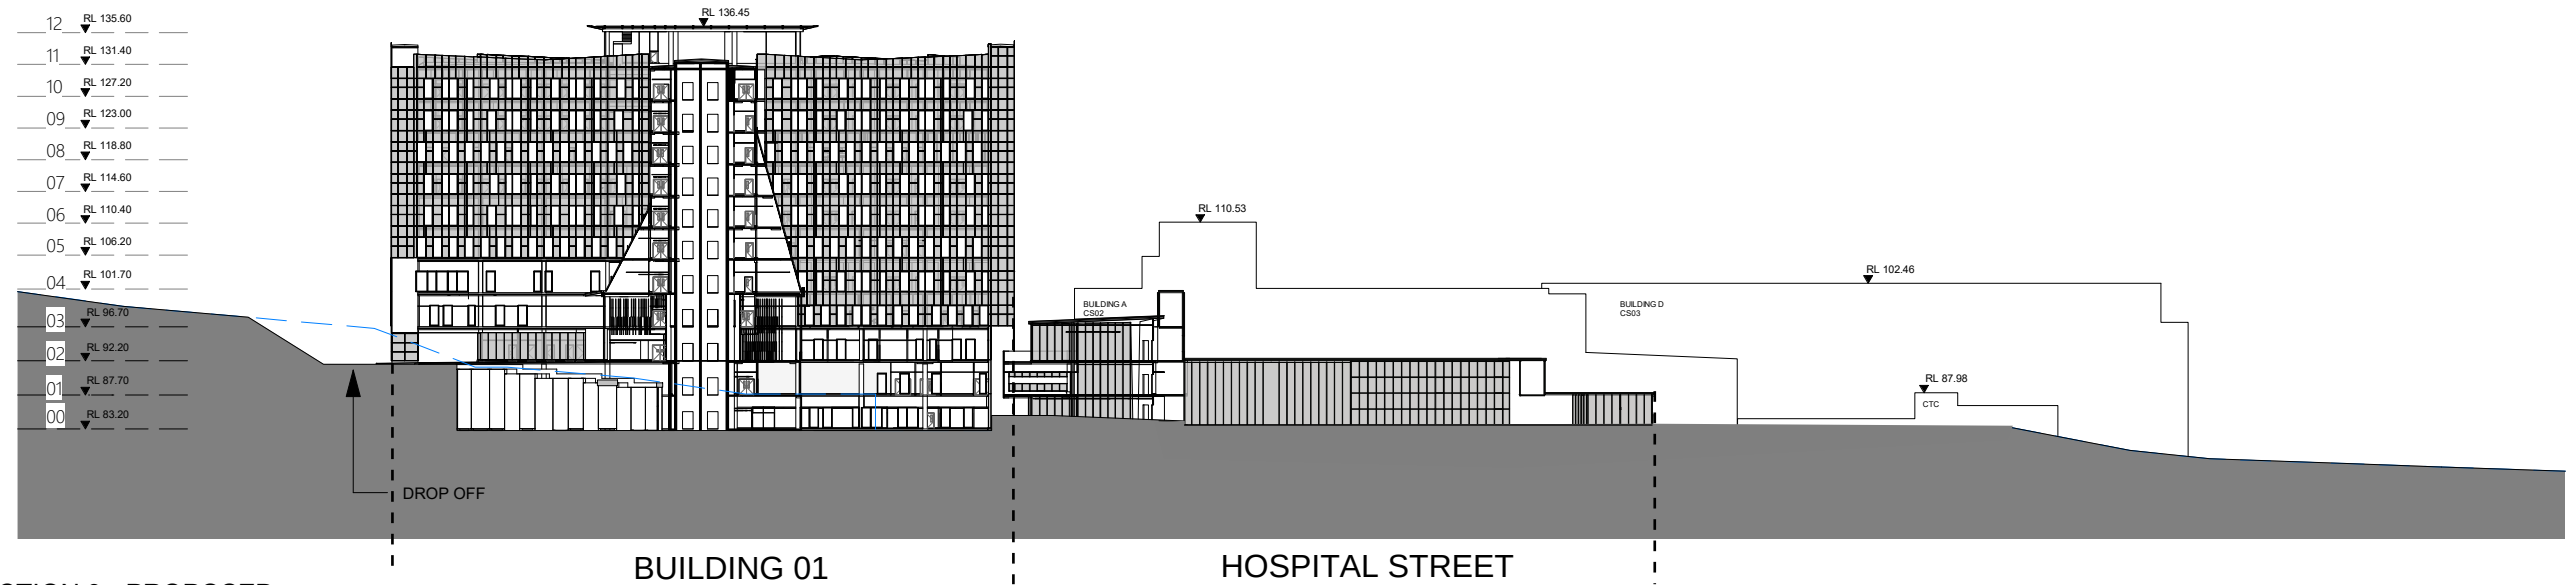


1 SECTION 3 - PROPOSED
1 : 1000

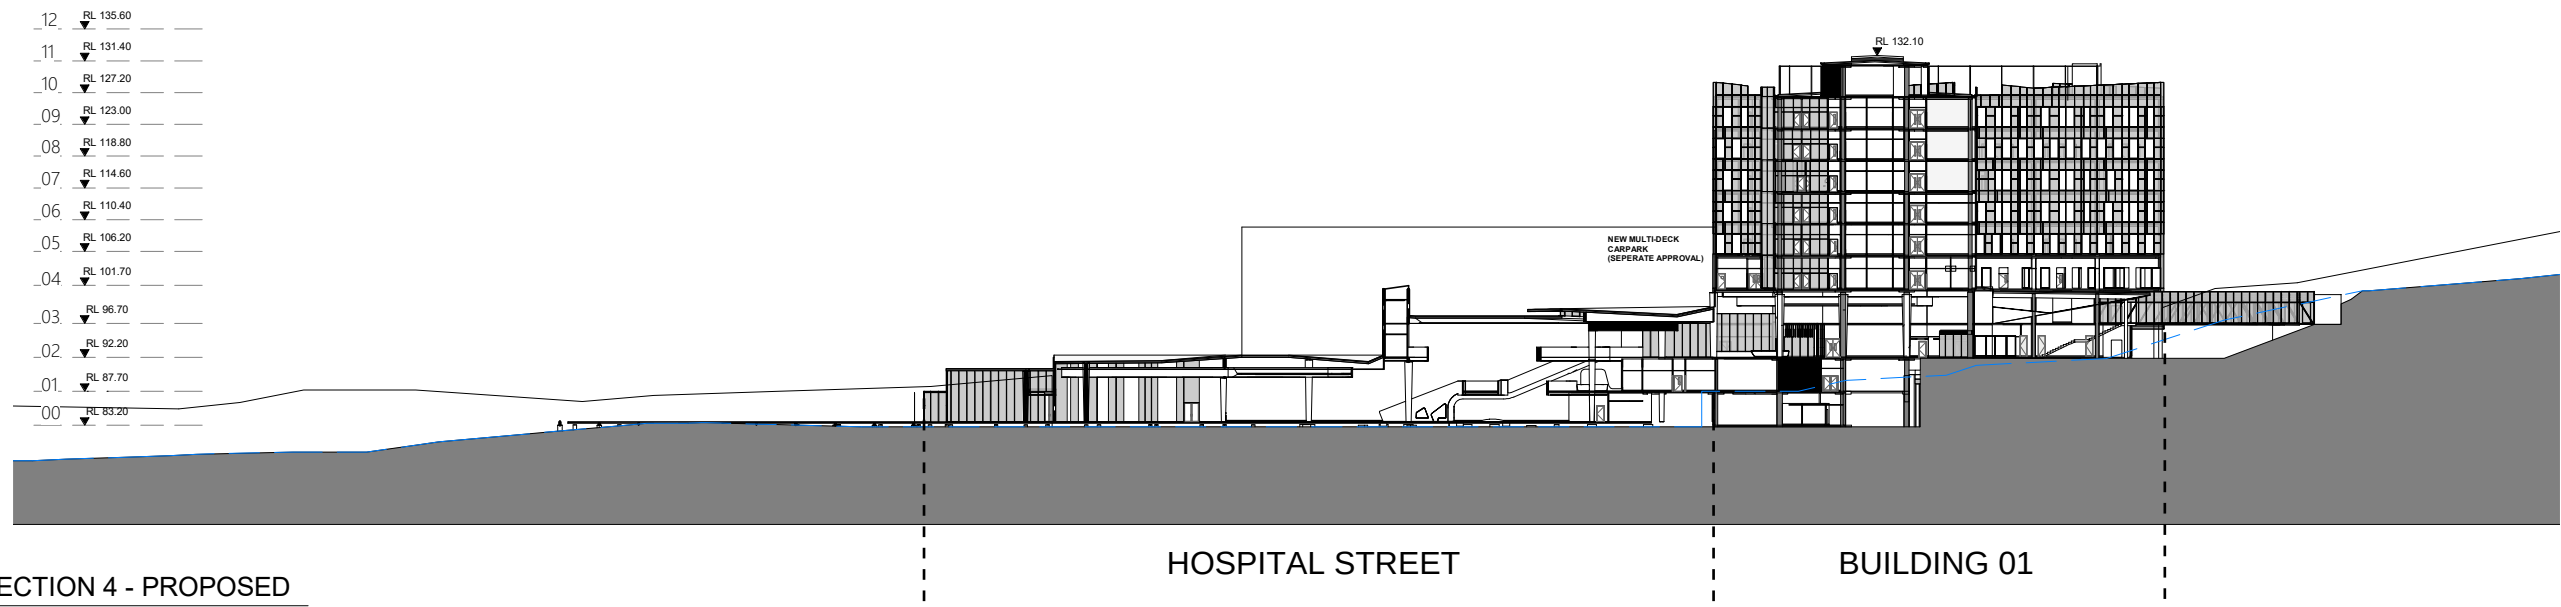


2 SECTION 4 - PROPOSED
1 : 1000



EXISTING TOPOGRAPHY

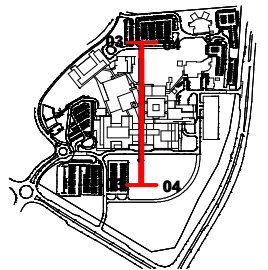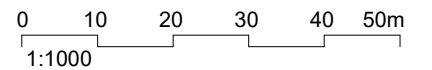

Revision	Description	Date	Initial
H	REVISED ISSUE FOR SSD	30/10/2018	
G	ISSUED FOR SSD	30/07/2018	DR
F	ISSUE FOR SSD	17/07/2018	DR
E	ISSUE FOR SSD	25/06/2018	RB
D	ISSUE FOR SSD	19/06/2018	DR

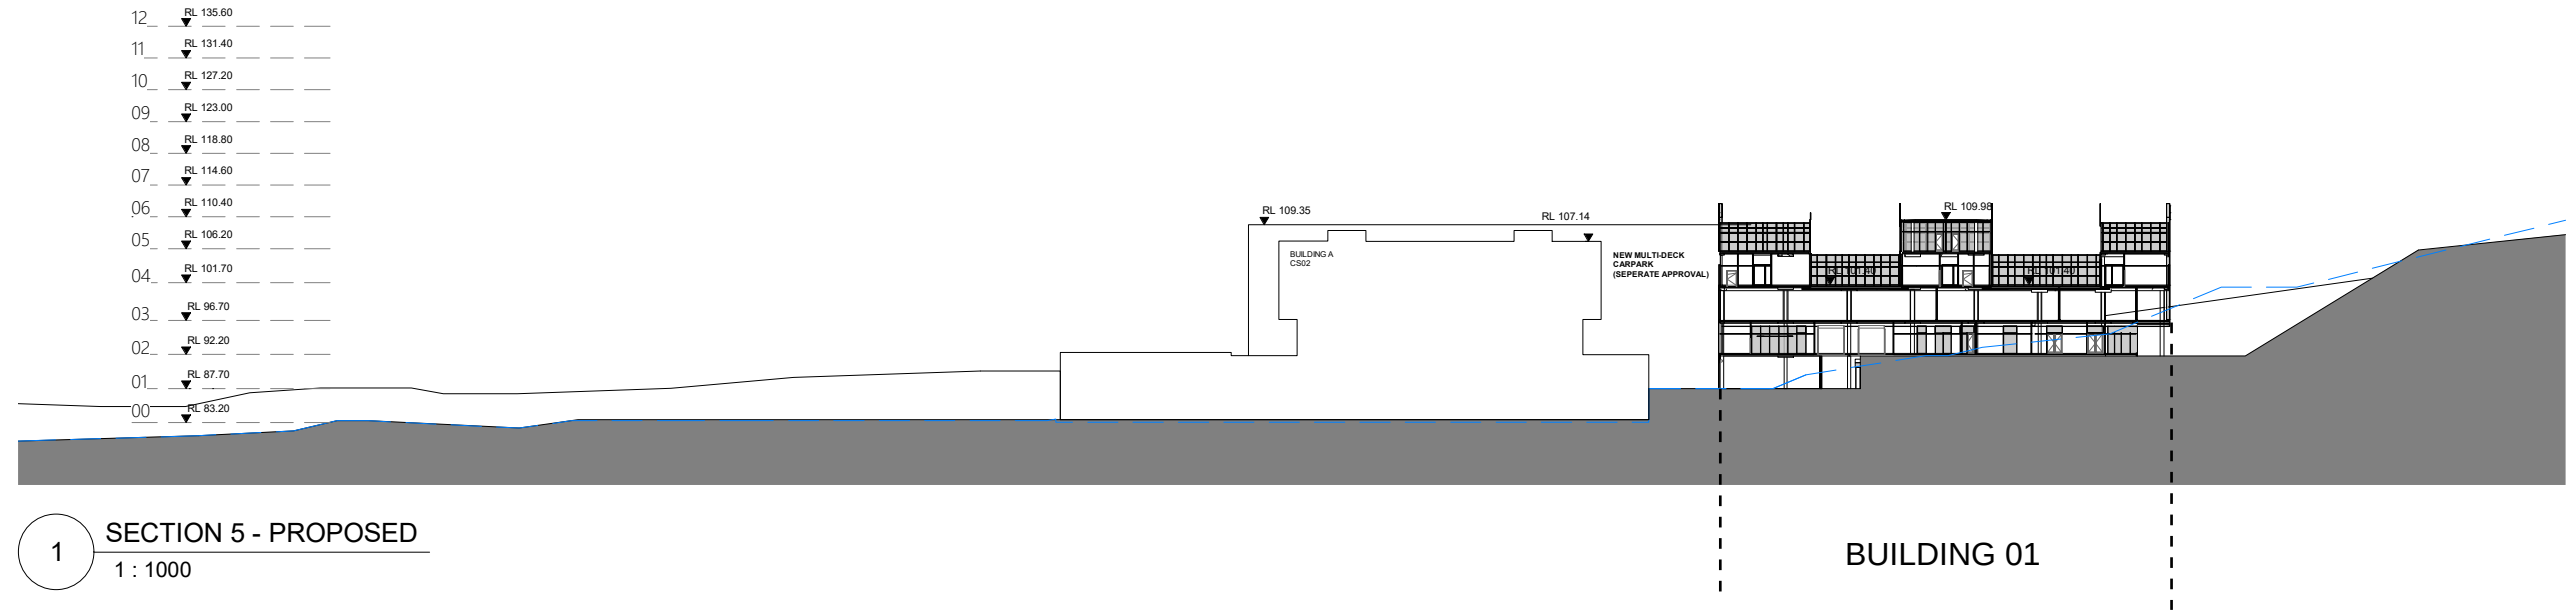

EXISTING TOPOGRAPHY

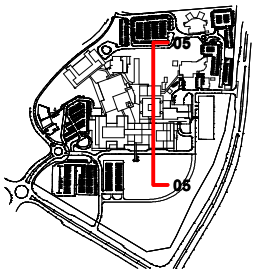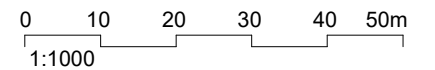


Revision	Description	Date	Initial
G	REVISED ISSUE FOR SSD	30/10/2018	
F	ISSUE FOR SSD	17/07/2018	DR
E	ISSUE FOR SSD	25/06/2018	RB
D	ISSUE FOR SSD	19/06/2018	DR
C	ISSUE FOR SSD	04/06/2018	RB



1 PROPOSED-NORTH ELEVATION
1 : 1000




2 PROPOSED-WEST ELEVATION
1 : 1000

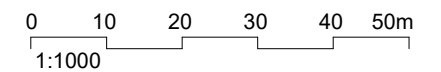

G	REVISED ISSUE FOR SSD	30/10/2018	
F	ISSUE FOR SSD	09/07/2018	
E	ISSUE FOR SSD	25/06/2018	
D	ISSUE FOR SSD	19/06/2018	
C	ISSUE FOR SSD	04/06/2018	
Revision	Description	Date	Initial



1 PROPOSED-SOUTH ELEVATION
1 : 1000

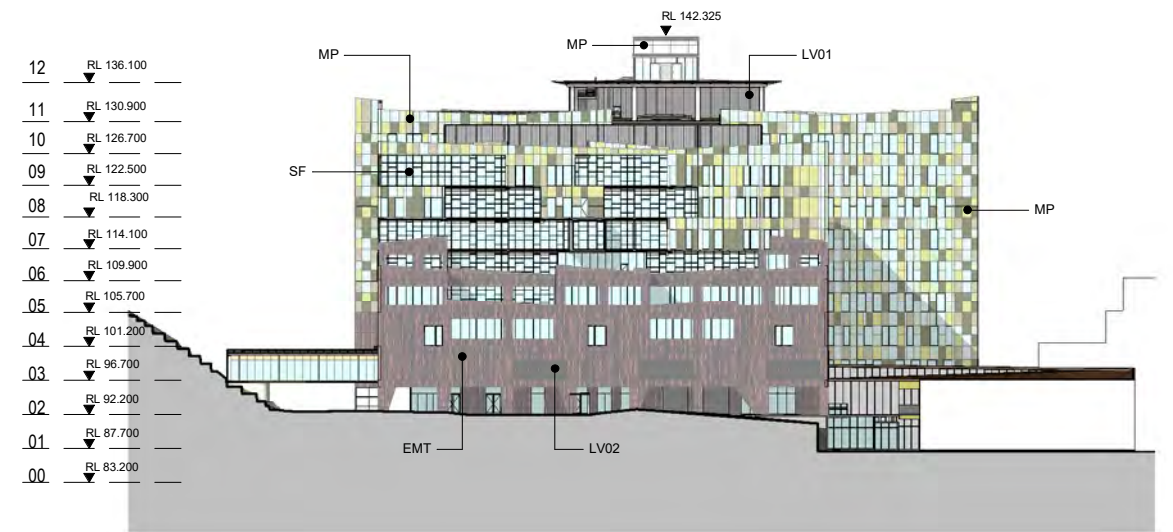

2 PROPOSED-EAST ELEVATION
1 : 1000

0 10 20 30 40 50m
1:1000

Revision	Description	Date	Initial
G	REVISED ISSUE FOR SSD	30/10/2018	
F	ISSUE FOR SSD	09/07/2018	
E	ISSUE FOR SSD	25/06/2018	
D	ISSUE FOR SSD	19/06/2018	
C	ISSUE FOR SSD	04/06/2018	