

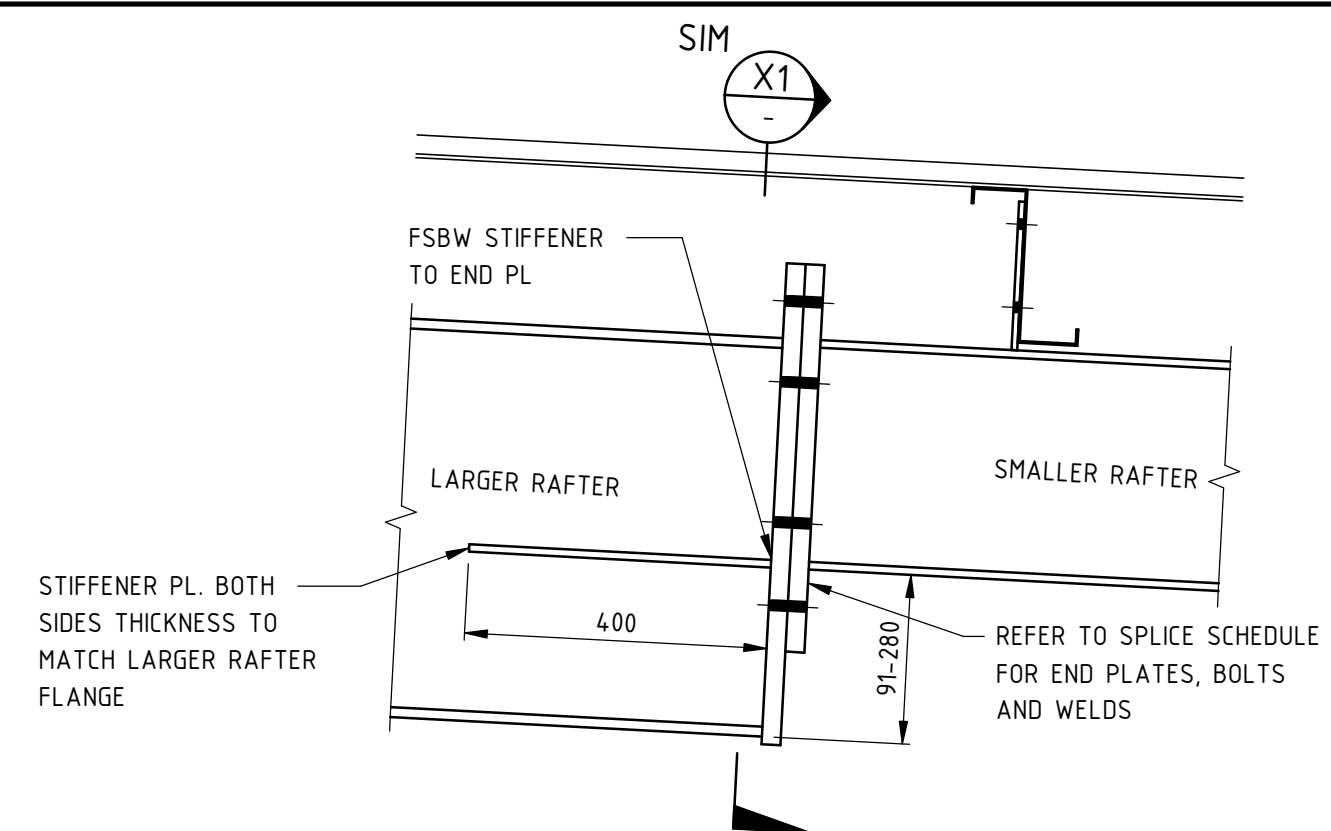
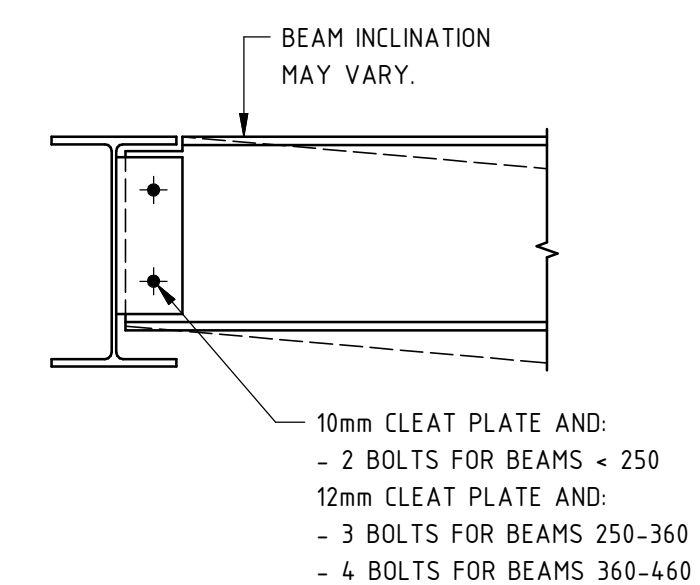
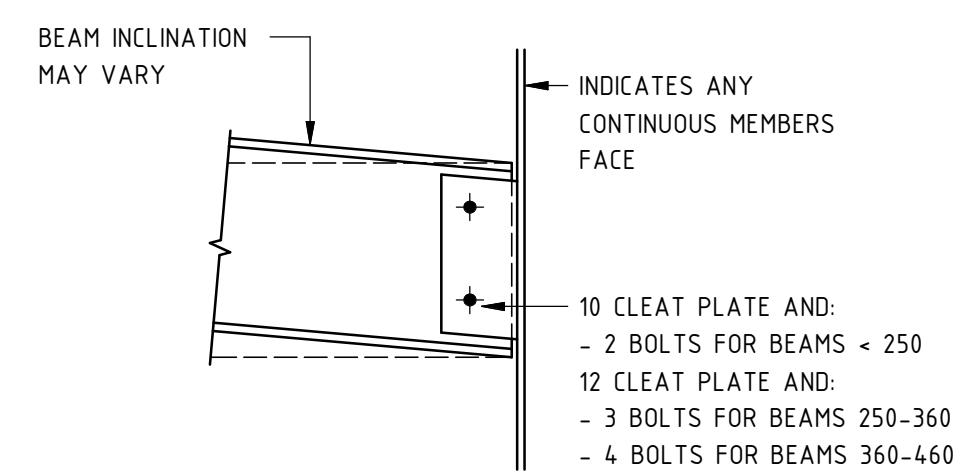
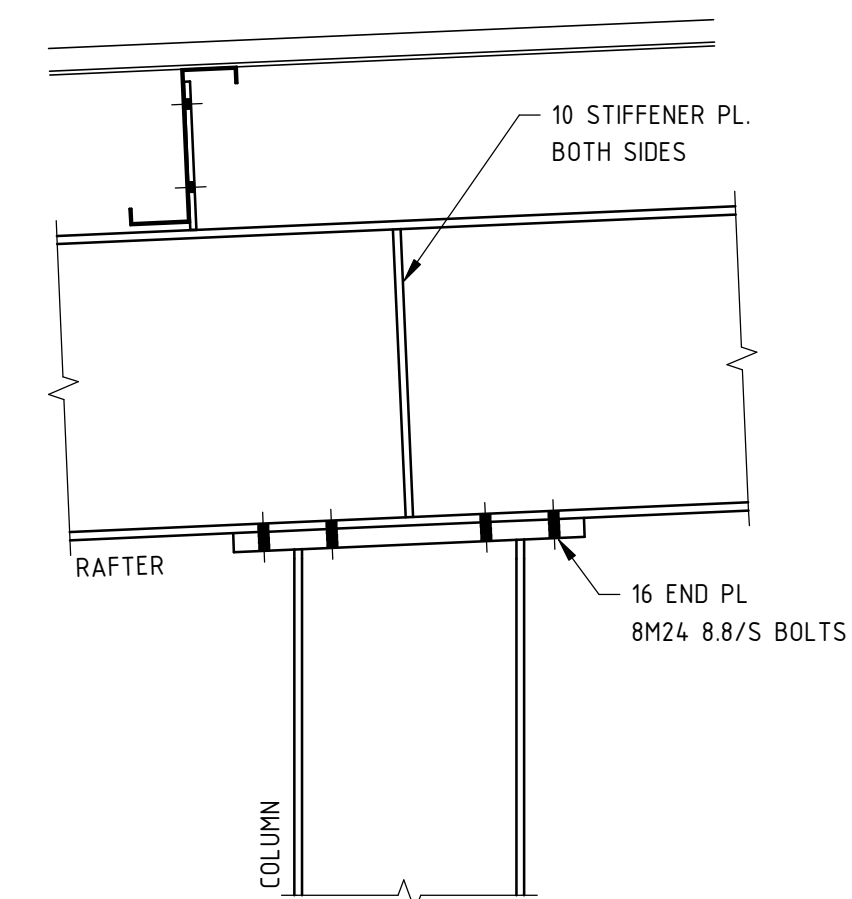
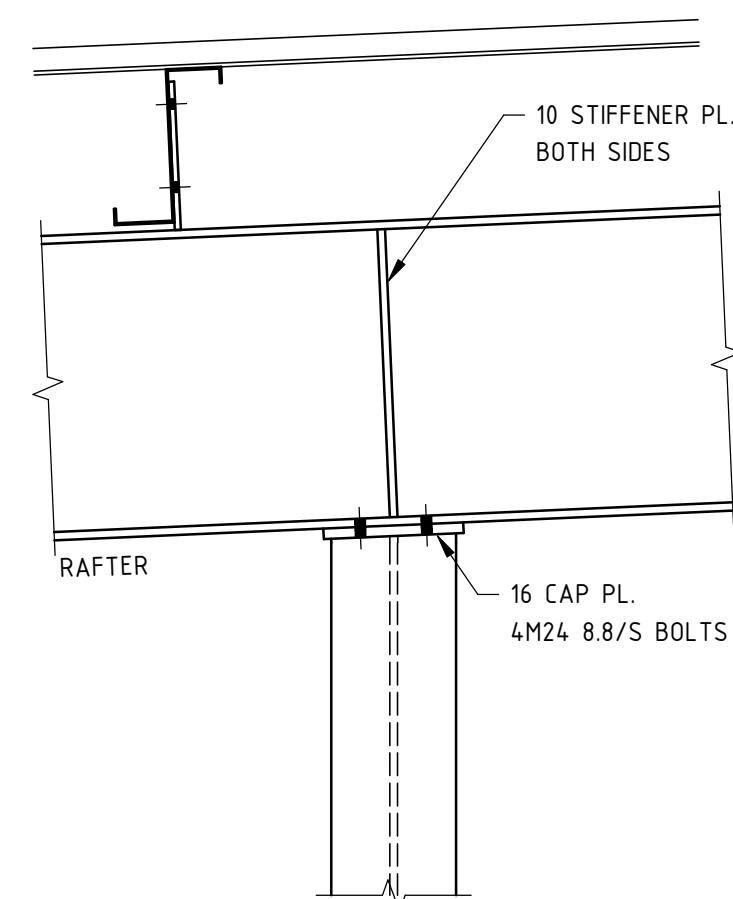




EQUAL DEPTH AND UNEQUAL DEPTHS UP TO 90mm -  
RAFTER SPLICE DETAIL

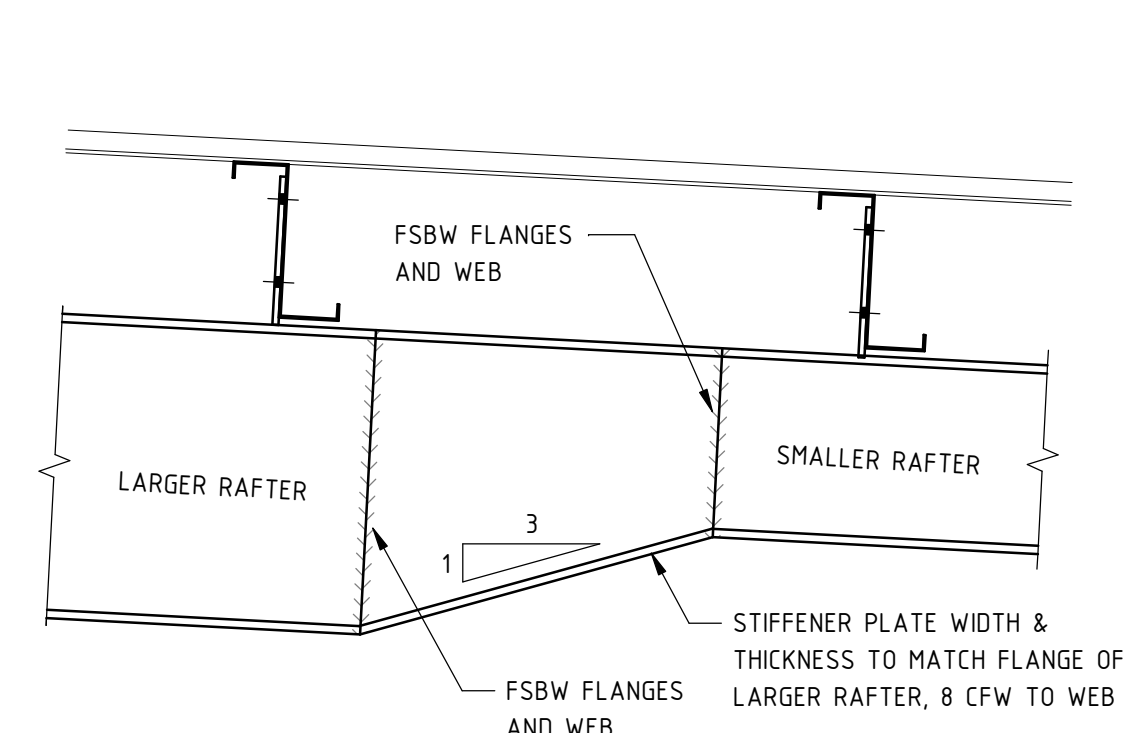





### UNEQUAL DEPTHS 91mm-280mm - RAFTER SPLICE DETAIL

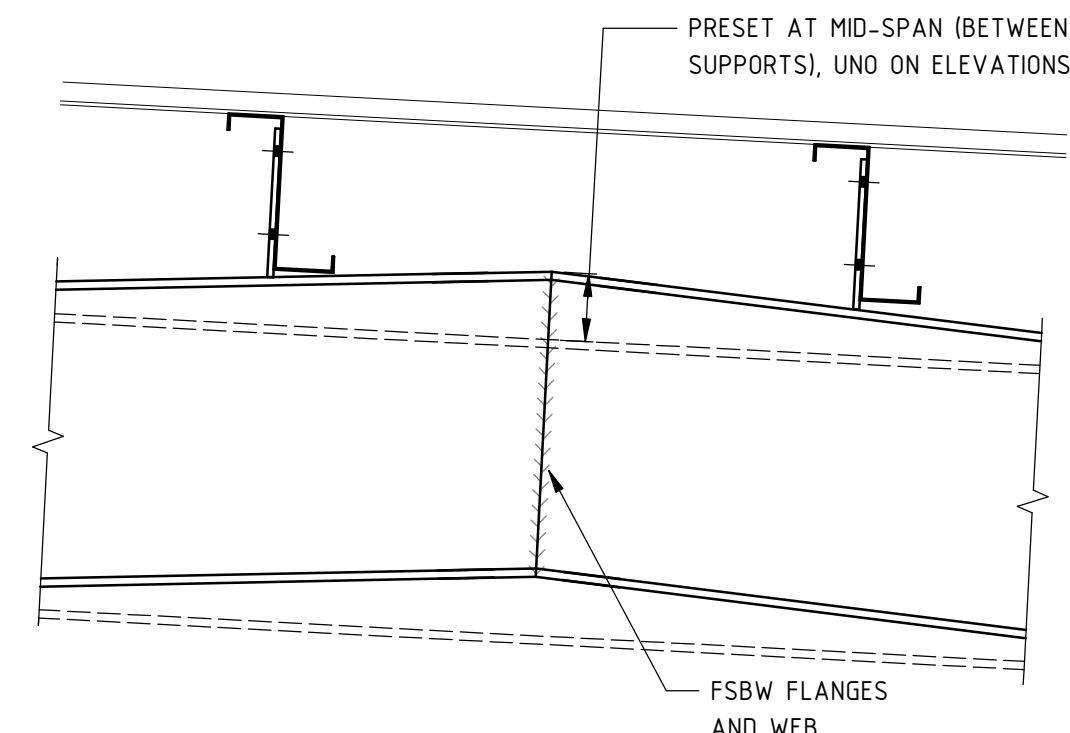

### TYPICAL CLEAT PLATE DETAILS

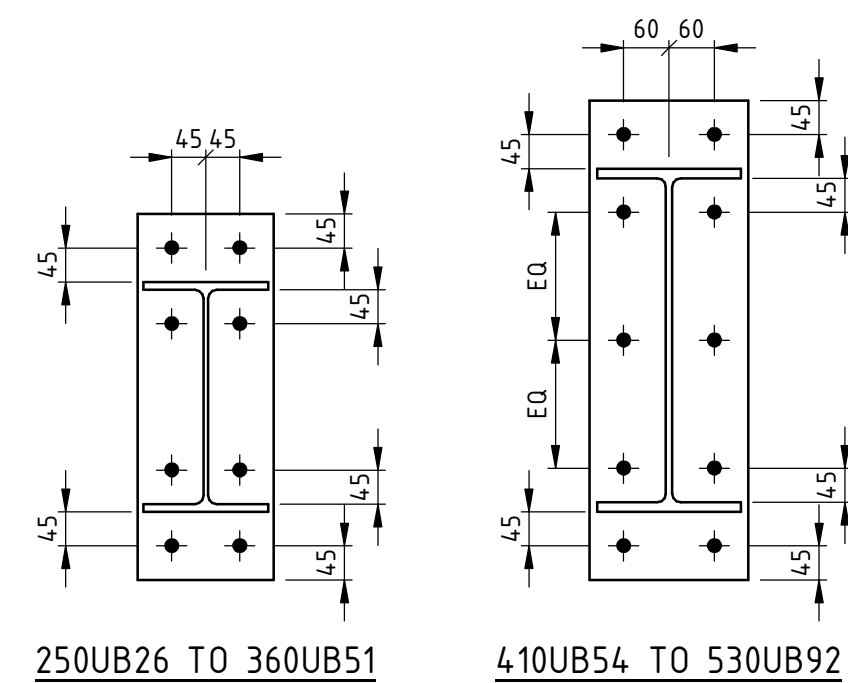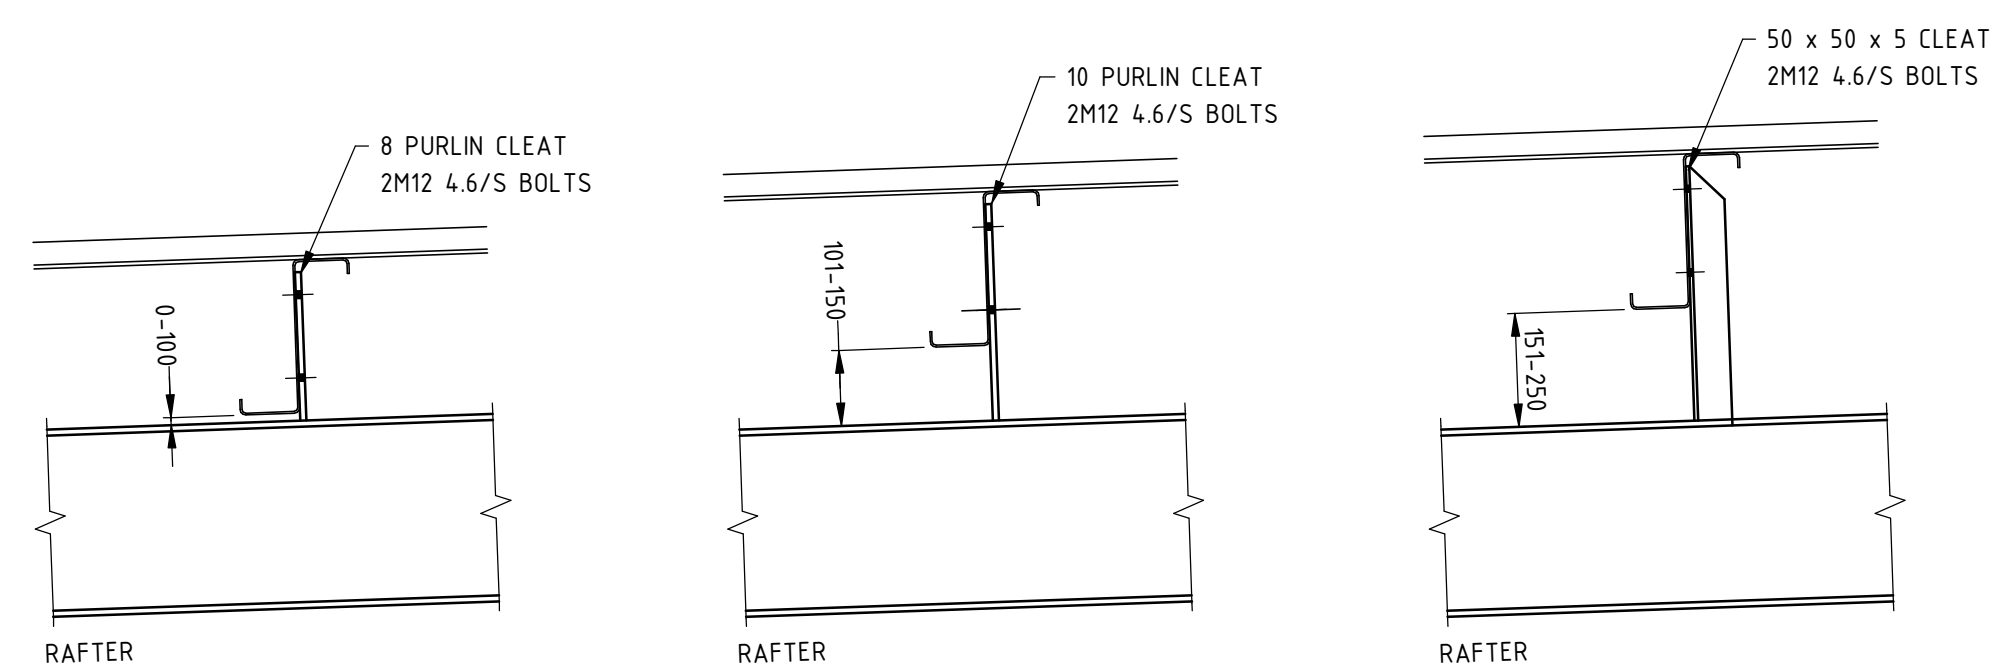

RAFTER SPLICE - SCHEDULE					
SMALLER RAFTER SIZE	END PL.	INTERNAL BOLT ROWS	BOLTS	WEB WELD	FLANGE WELD
410UB54	25	3	M24 8.8/TB	8 CFW	FSBW
360UB45	25	2	M24 8.8/TB	8 CFW	FSBW
310UB32	25	2	M24 8.8/TB	8 CFW	FSBW

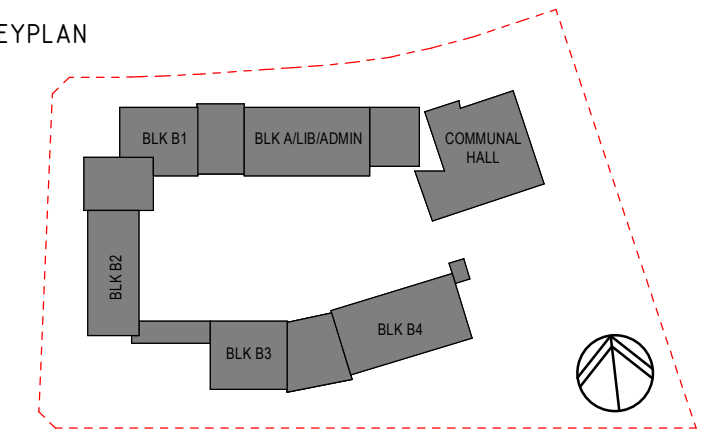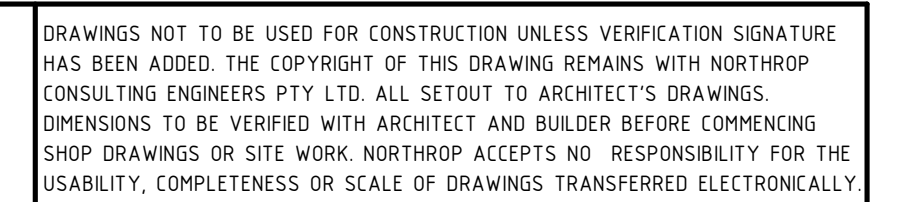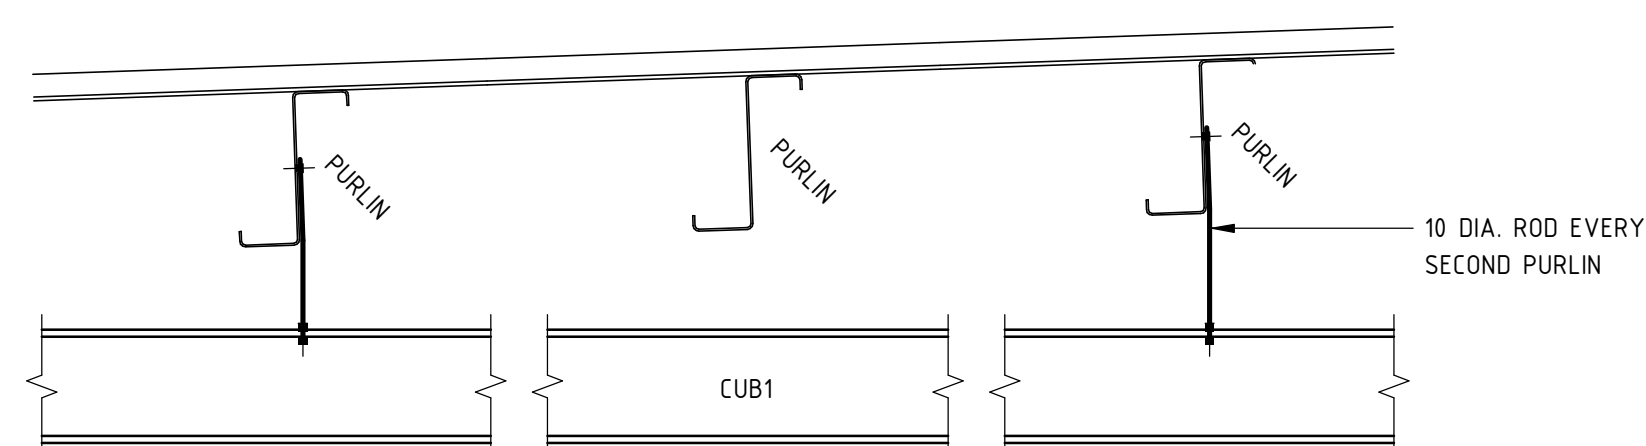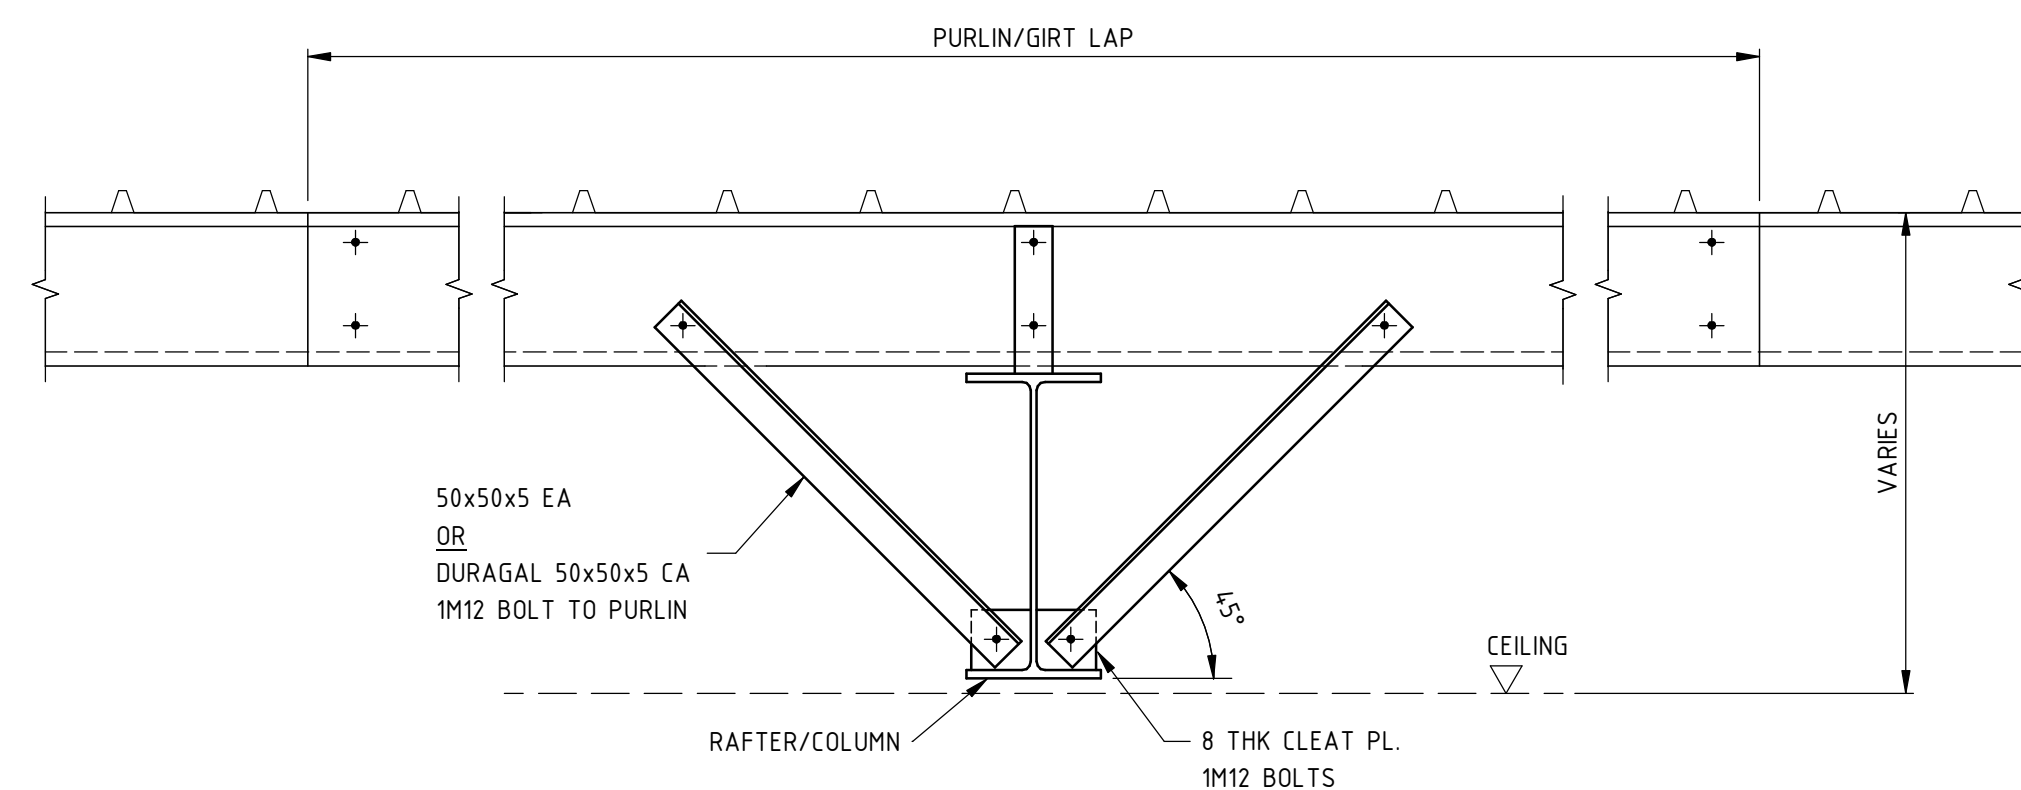

CLIENT	
--------	--

**RICHARD CROOKES**  
CONSTRUCTIONS

ARCHITECT

**GROUP GSA**



PROJECT

**ALEX AVENUE PUBLIC SCHOOL**



Sydney

Level 11, 345 George Street, Sydney, N.S.W. 2000  
Ph (02) 9241 4188 Email: [sydney@northrop.com.au](mailto:sydney@northrop.com.au)  
ABN 81 094 433 100



	DRAWING TITLE

**STRUCTURAL DRAWING  
STEEL FRAMING  
DETAILS - SHEET 1**

JOB NUMBER
------------

**S182535-01**

DRAWING NUMBER
----------------

## S40.1

DRAWING SHEET SIZE = A1

**FOR CONSTRUCTION**