


VERIFIER: PHIL O'HARA

JOB MANAGER: RORY DALE


DESIGNED: BRENDAN BLAKE

DRAWN: LIAM MCKEOUGH

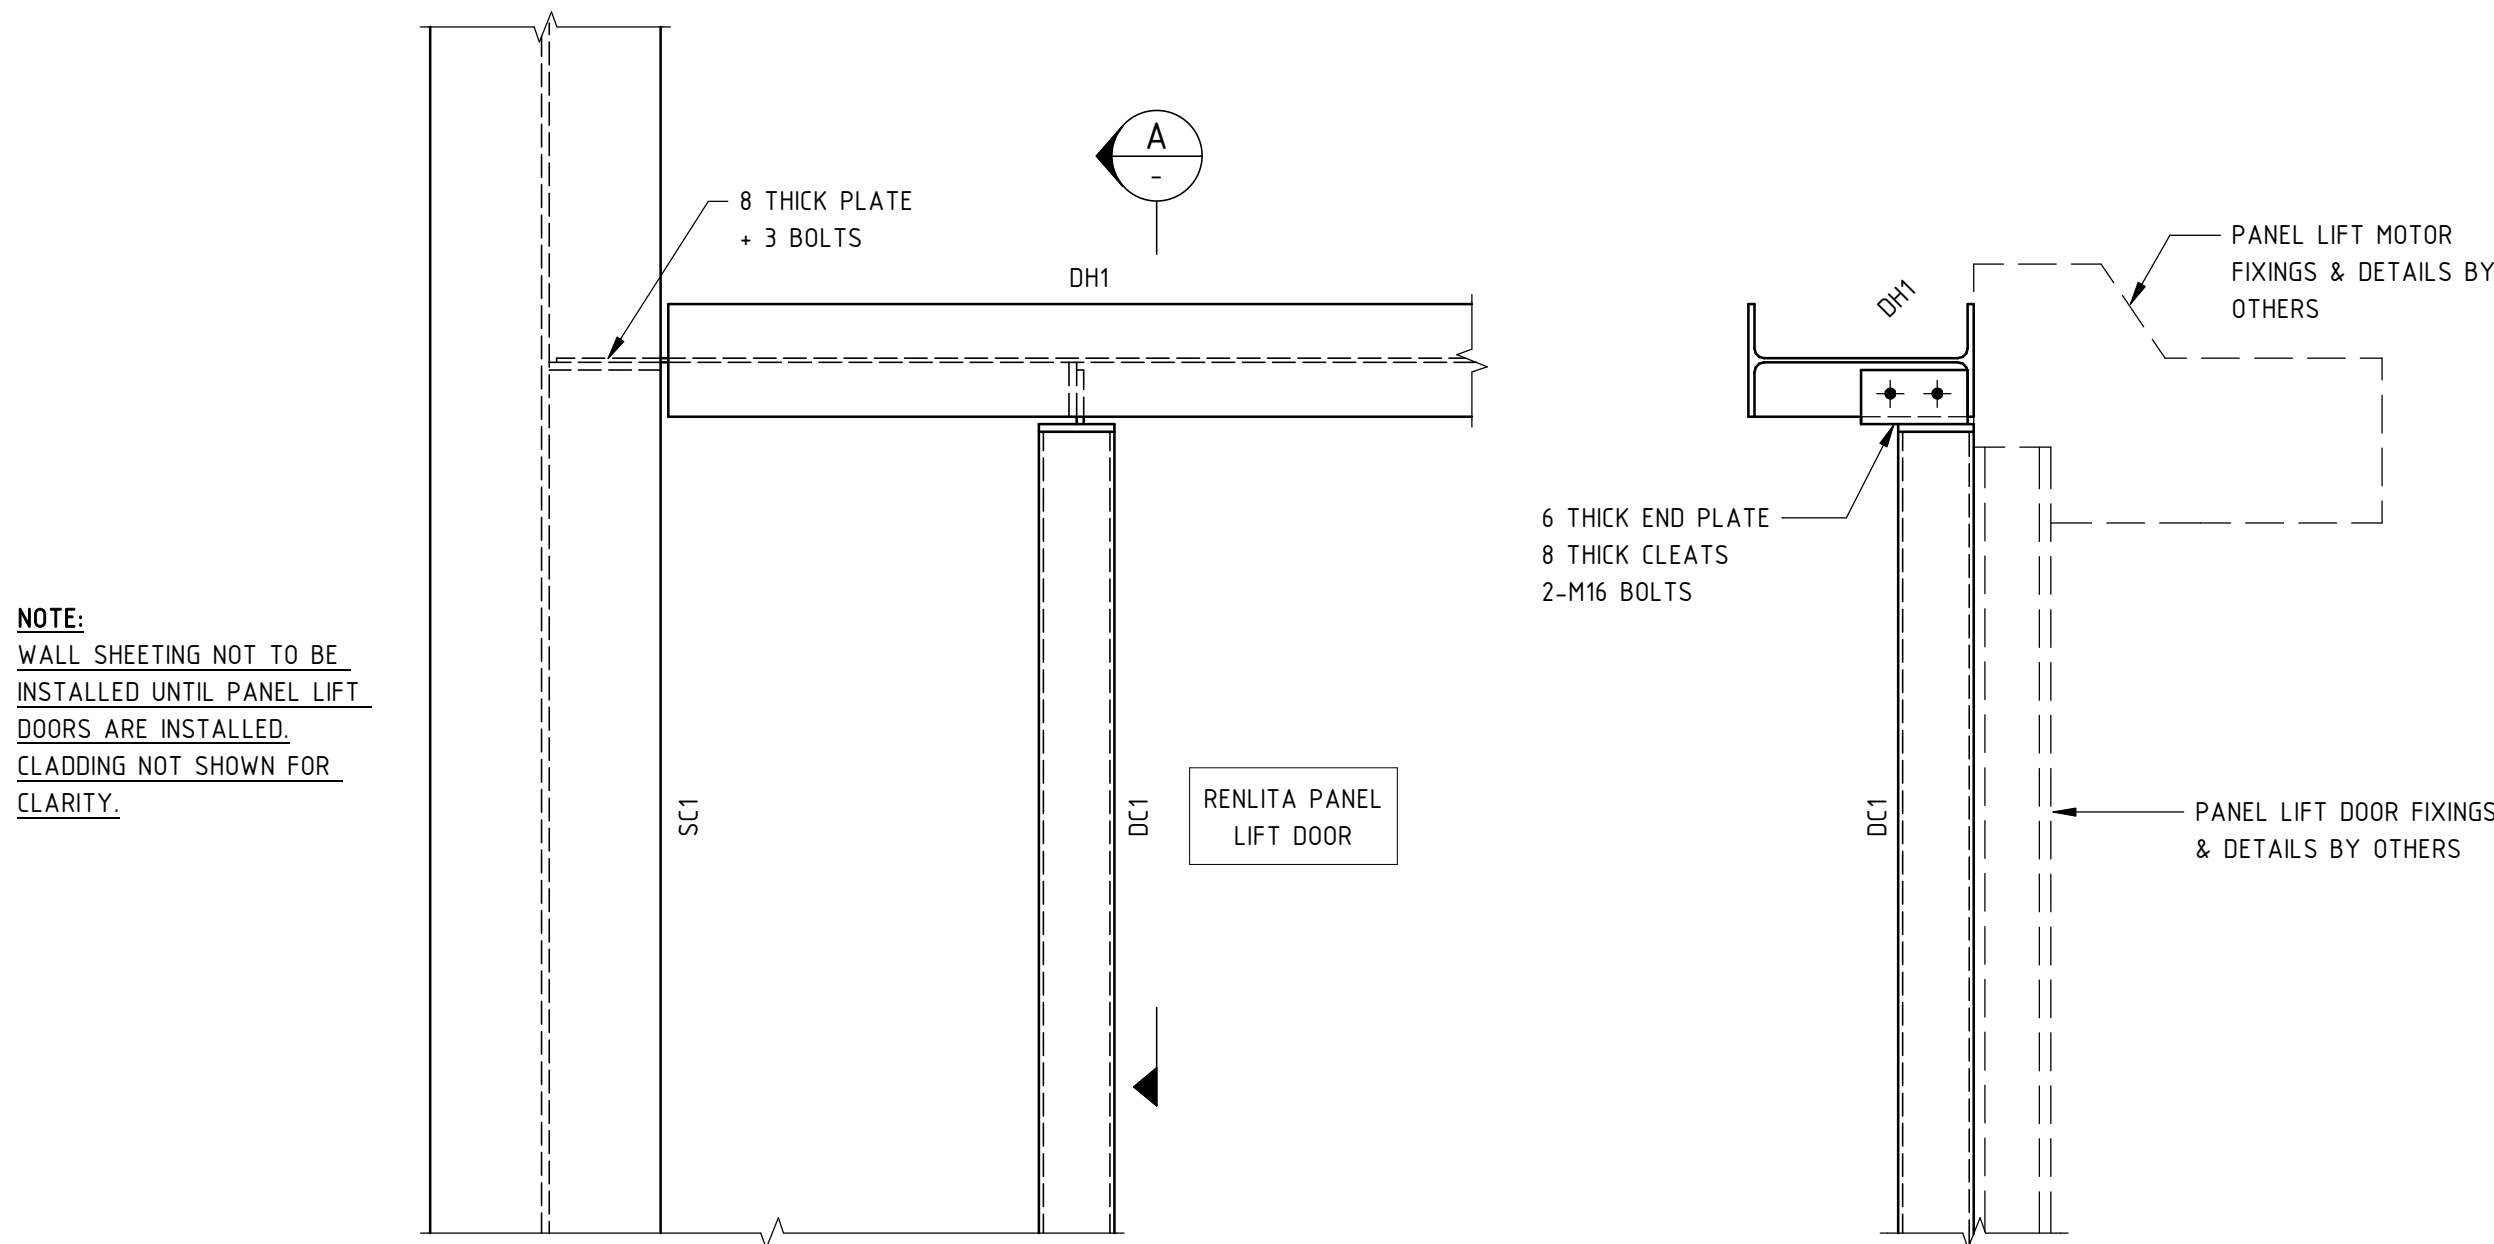


TYPICAL DOOR HEAD AT DOOR COLUMN DETAIL


SECTION A

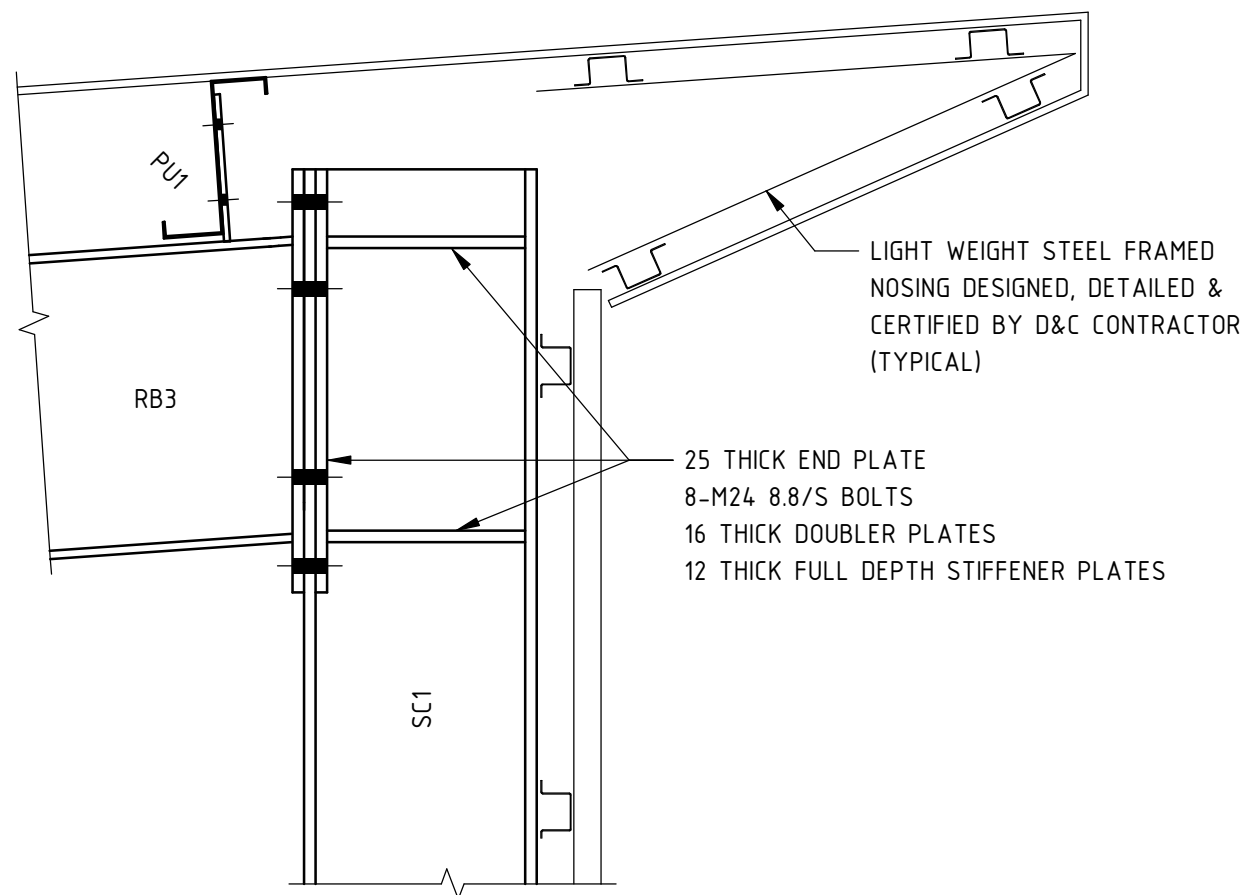

TYPICAL HALL RAFTER TO COLUMN DETAIL

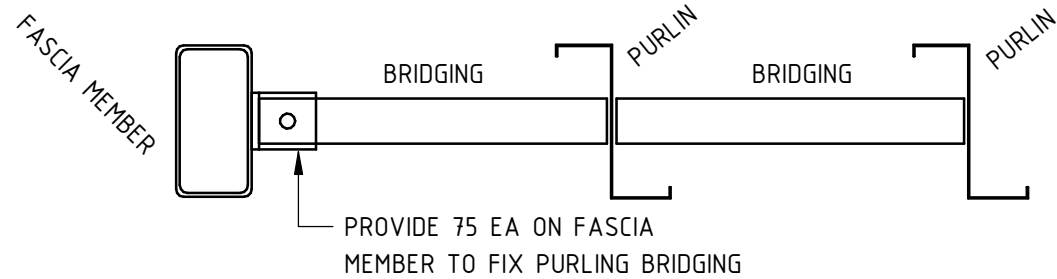


TYPICAL BRIDGING END DETAIL

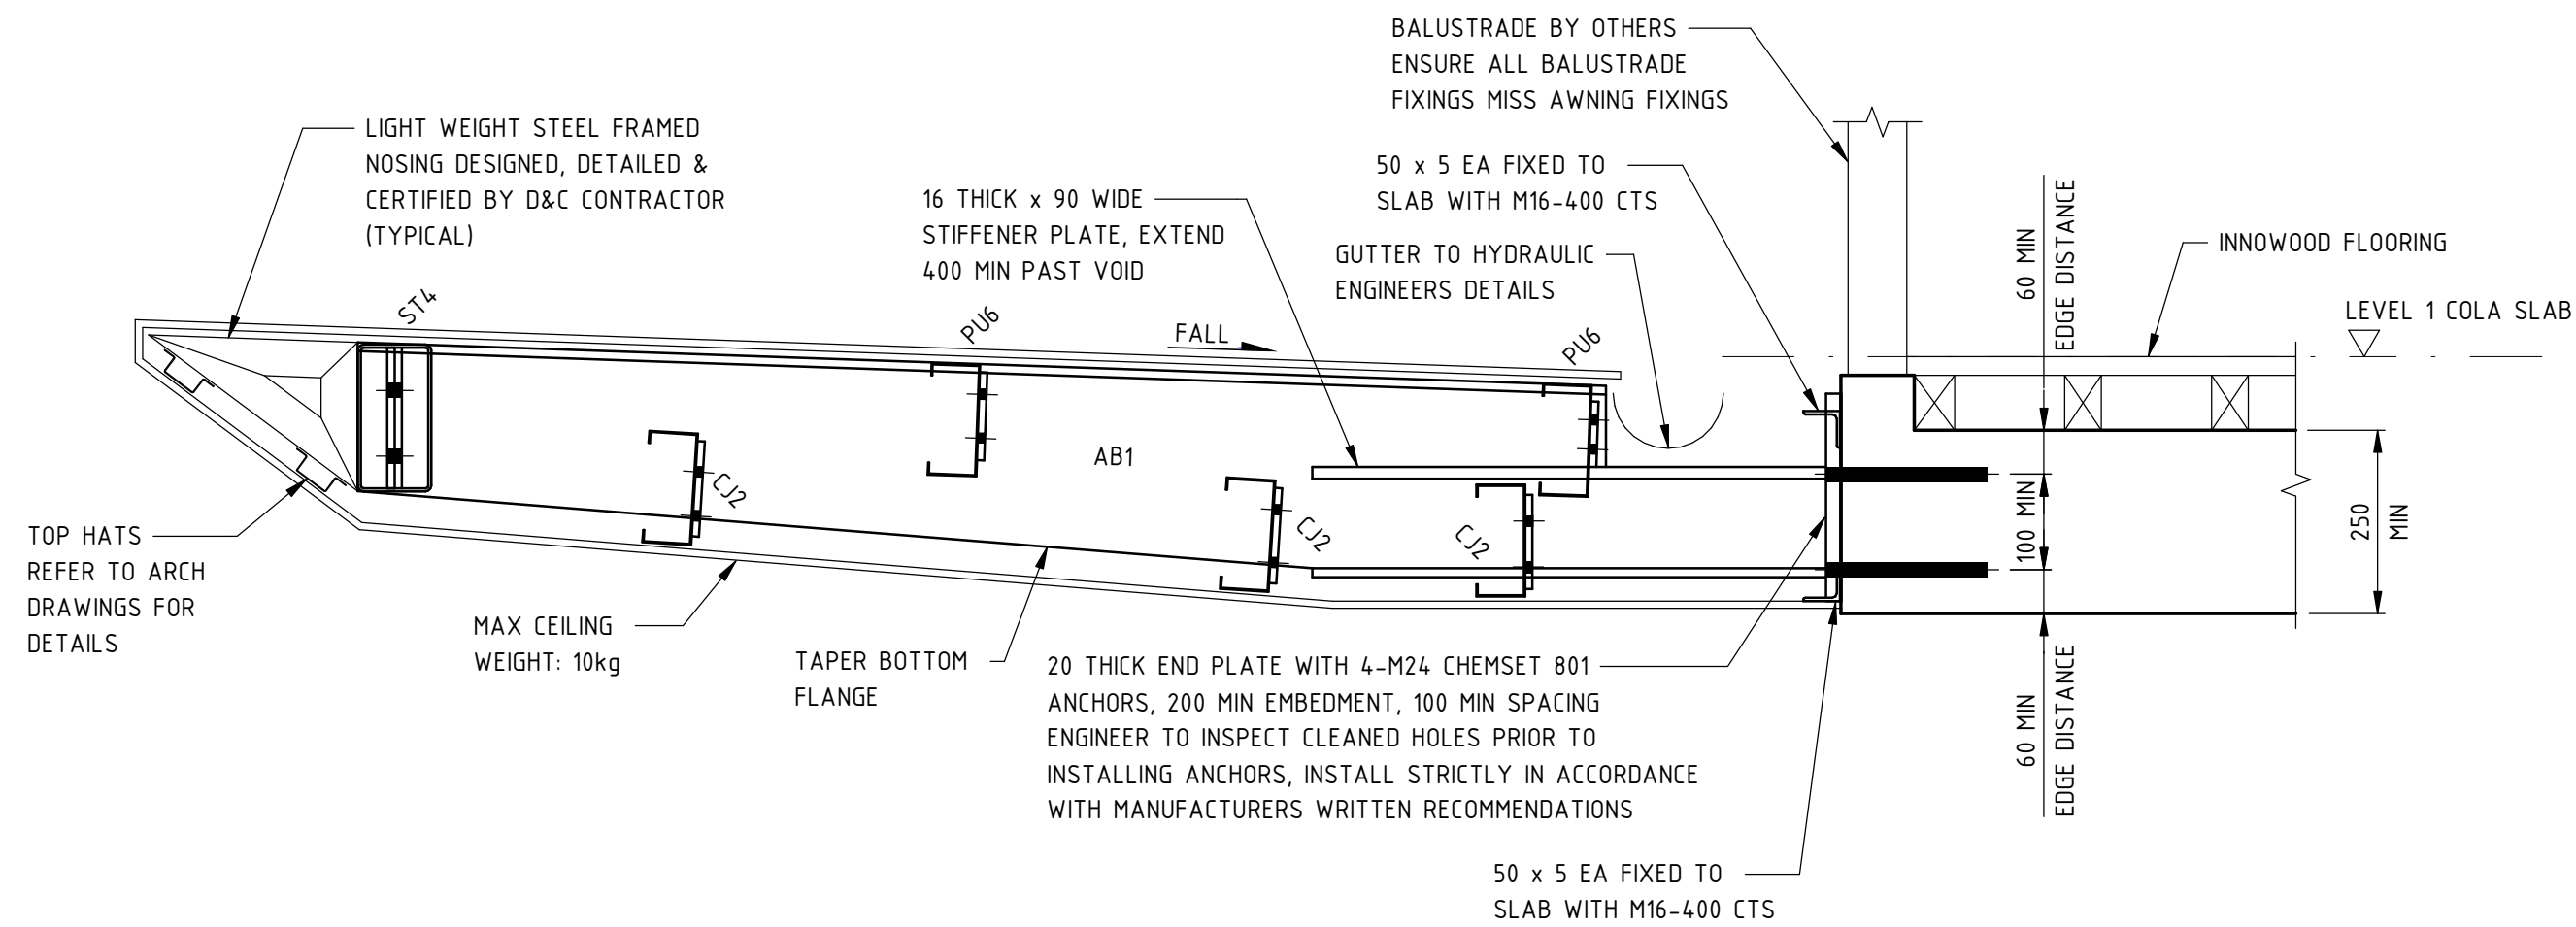

TYPICAL DETAIL AT AWNING COLA'S

DRAWINGS NOT TO BE USED FOR CONSTRUCTION UNLESS VERIFICATION SIGNATURE HAS BEEN ADDED. THE COPYRIGHT OF THIS DRAWING REMAINS WITH NORTHROP CONSULTING ENGINEERS PTY LTD. ALL SETOUT TO ARCHITECT'S DRAWINGS. DIMENSIONS TO BE VERIFIED WITH ARCHITECT AND BUILDER BEFORE COMMENCING SHOP DRAWINGS OR SITE WORK. NORTHROP ACCEPTS NO RESPONSIBILITY FOR THE USABILITY, COMPLETENESS OR SCALE OF DRAWINGS TRANSFERRED ELECTRONICALLY.

KEYPLAN

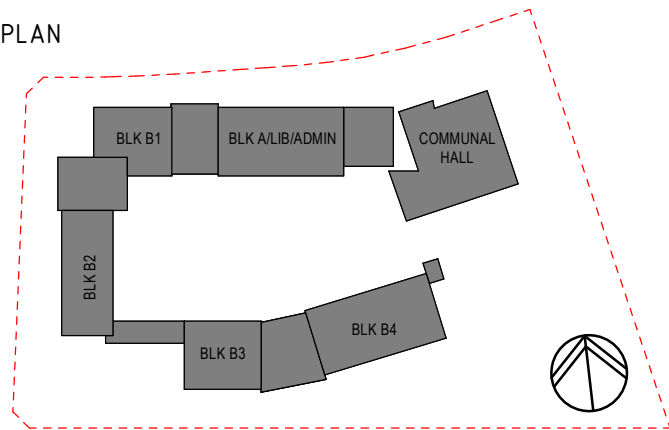

REV	DESCRIPTION	ISS'D	VER'D	APP'D	DATE
A	ISSUED FOR DDR SUBMISSION	L.M		R.D	21.06.19
B	PROGRESS ISSUE	L.M		R.D	05.07.19
C	FINAL COORDINATION ISSUE	L.M		R.D	12.07.19
D	ISSUED FOR CONSTRUCTION	L.M	P.O'H	R.D	17.07.19

CLIENT

**RICHARD CROOKES**  
CONSTRUCTIONS

ARCHITECT

**GROUP GSA**



**Education**


PROJECT

**ALEX AVENUE PUBLIC SCHOOL**



Sydney

Level 11, 345 George Street, Sydney, N.S.W. 2000  
Ph (02) 9241 4188 Email: sydney@northrop.com.au  
ABN 81 094 433 100

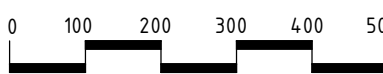

DRAWING TITLE

**STRUCTURAL DRAWING  
STEEL FRAMING  
DETAILS - SHEET 3**

JOB NUMBER

**S182535-01**

DRAWING NUMBER

**S40.3**

REVISION

**D**

DRAWING SHEET SIZE = A1

**FOR CONSTRUCTION**