
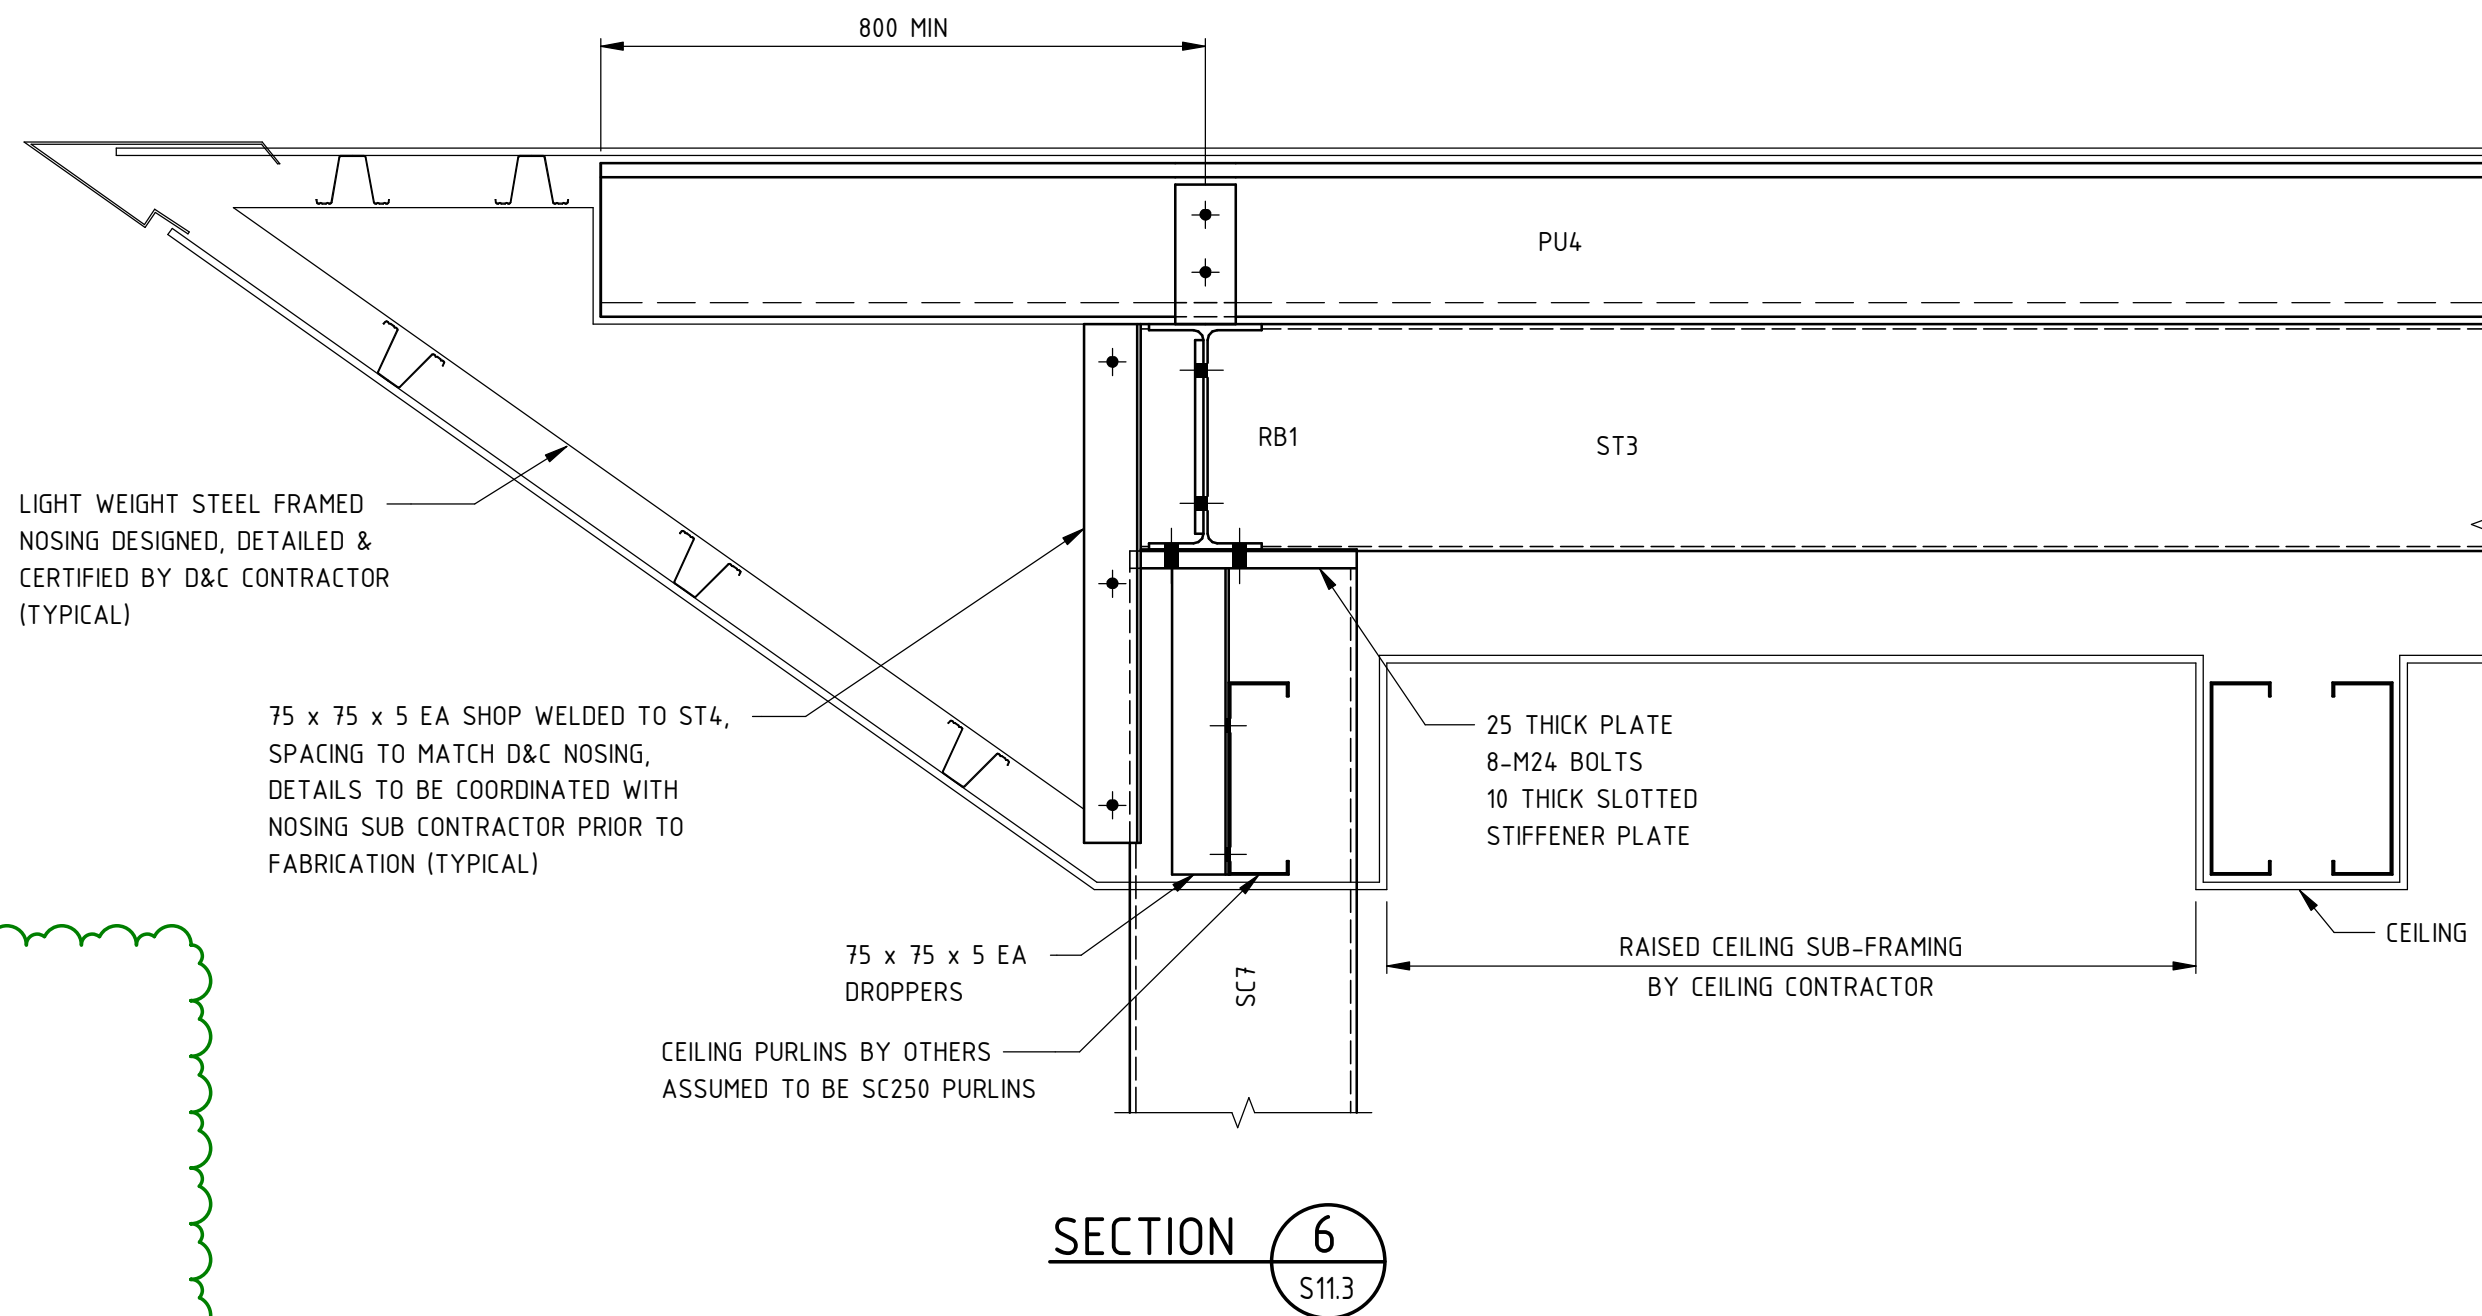
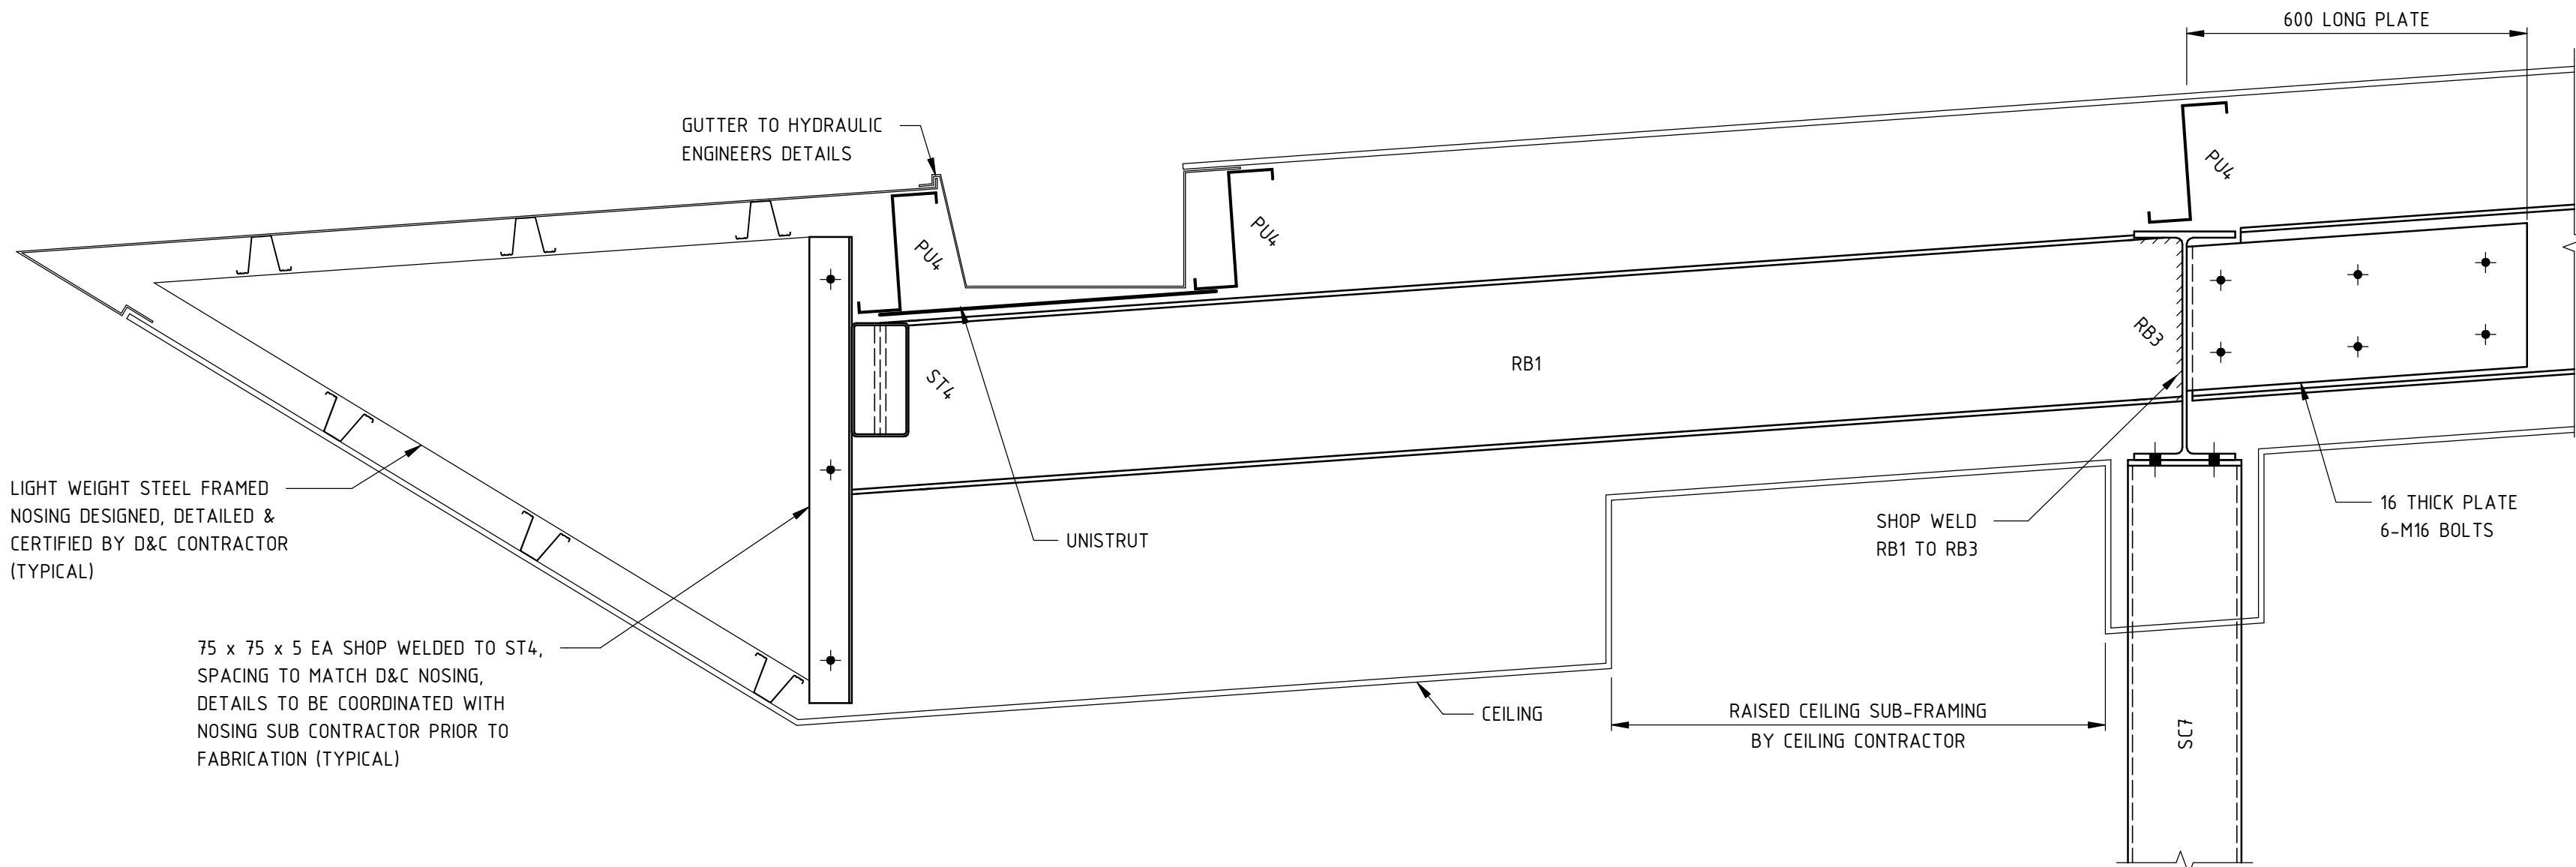


VERIFIER: PHIL O'HARA

JOB MANAGER: RORY DALE


DESIGNED: BRENDAN BLAKE

DRAWN: LIAM MCKEOUGH

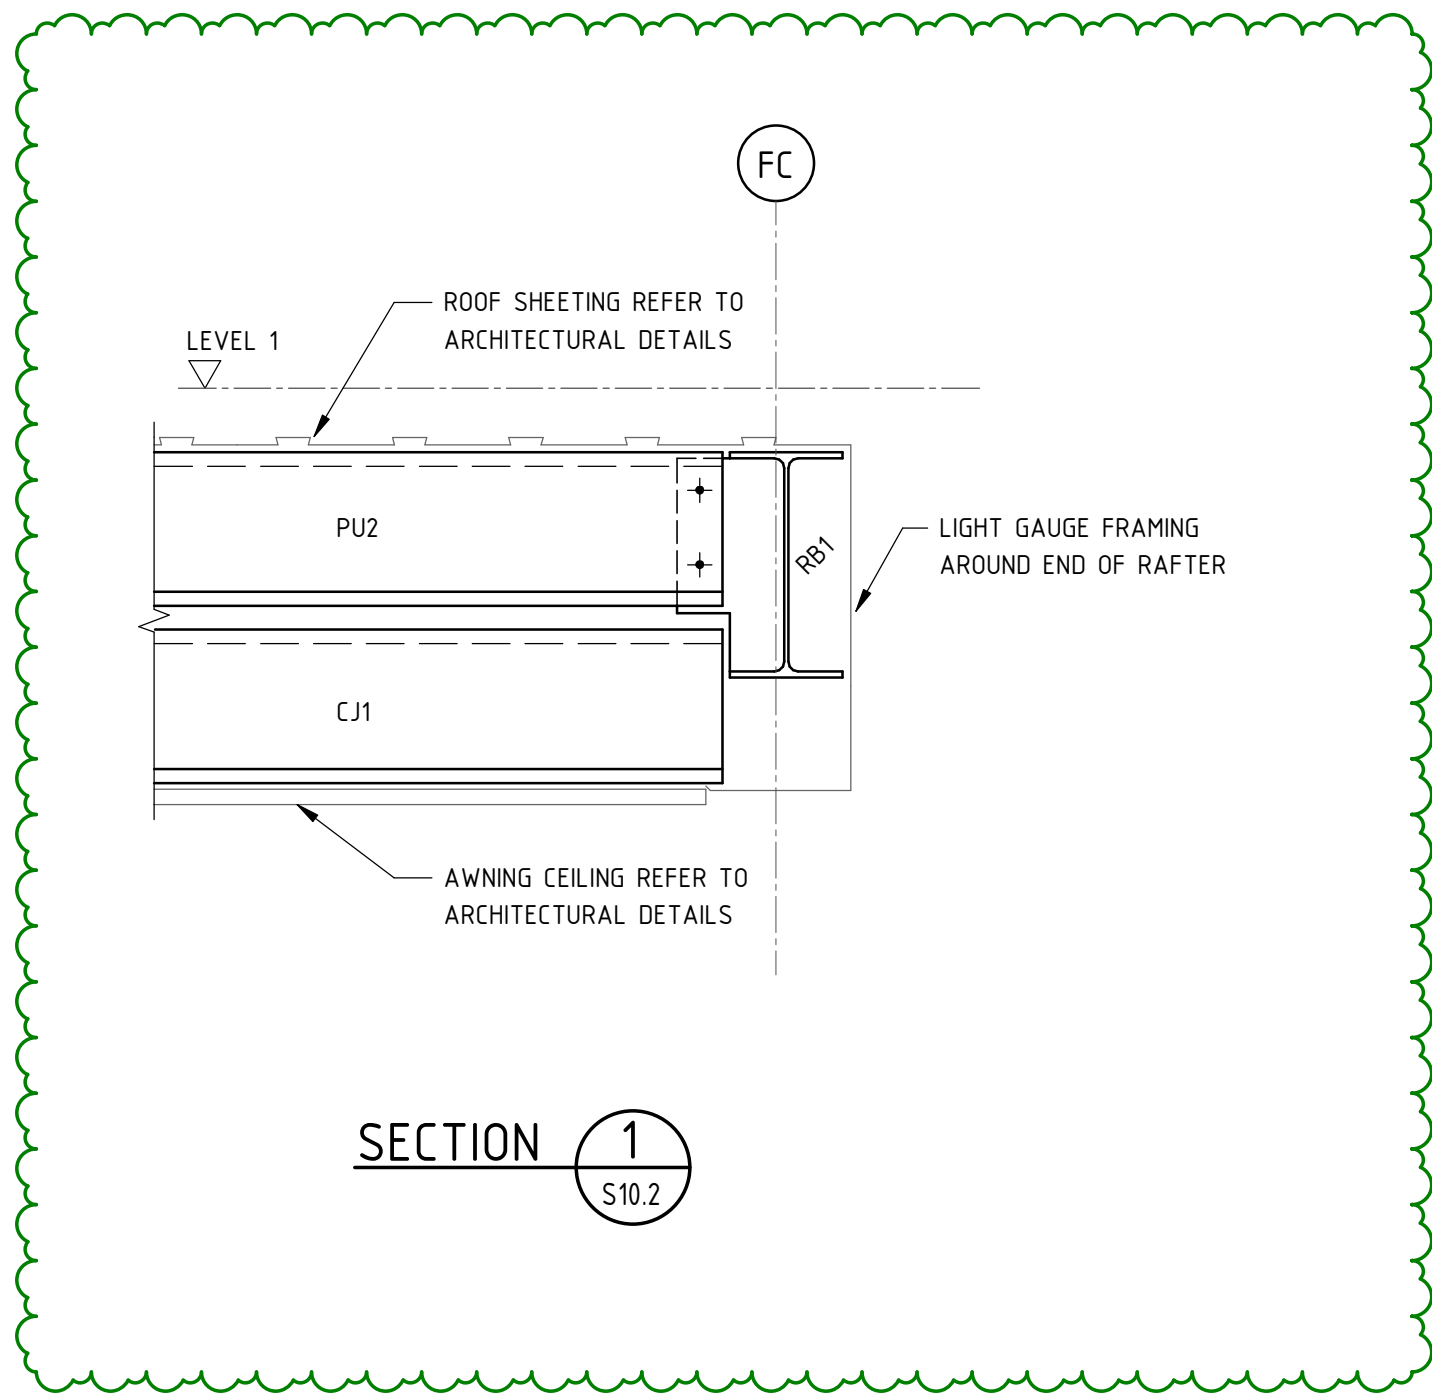

DRAWINGS NOT TO BE USED FOR CONSTRUCTION UNLESS VERIFICATION SIGNATURE HAS BEEN ADDED. THE COPYRIGHT OF THIS DRAWING REMAINS WITH NORTHROP CONSULTING ENGINEERS PTY LTD. ALL SETOUT TO ARCHITECT'S DRAWINGS. DIMENSIONS TO BE VERIFIED WITH ARCHITECT AND BUILDER BEFORE COMMENCING SHOP DRAWINGS OR SITE WORK. NORTHROP ACCEPTS NO RESPONSIBILITY FOR THE USABILITY, COMPLETENESS OR SCALE OF DRAWINGS TRANSFERRED ELECTRONICALLY.

KEYPLAN

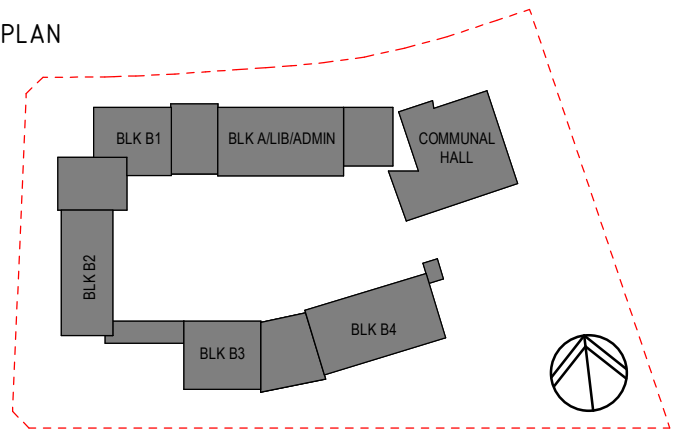

REV	DESCRIPTION	ISS'D	VER'D	APP'D	DATE
A	FINAL COORDINATION ISSUE	L.M		R.D	12.07.19
B	ISSUED FOR CONSTRUCTION	L.M	P.O'H	R.D	17.07.19
C	REVISED FOR CONSTRUCTION	R.T		R.D	06.08.20

CLIENT

RICHARD CROOKES
CONSTRUCTIONS

ARCHITECT

GROUP GSA



Education

PROJECT

ALEX AVENUE PUBLIC SCHOOL

NORTHROP

Sydney

Level 11, 345 George Street, Sydney, N.S.W. 2000
Ph (02) 9241 4188 Email: sydney@northrop.com.au
ABN 81 094 433 100

0 100 200 300 400 500

DRAWING TITLE

**STRUCTURAL DRAWING
STEEL FRAMING
DETAILS - SHEET 5**

JOB NUMBER

S182535-01

DRAWING NUMBER

S40.5

REVISION

C

DRAWING SHEET SIZE = A1

FOR CONSTRUCTION