


DA PARKING SCHEDULE						
LEVEL	RESIDENTIAL CAR PARKING			BICYCLE PARKING		
	STANDARD	ACCESSIBLE	TOTAL	RESIDENTIAL	VISITOR	TOTAL
S2 LB3	58	0	58	59	0	59
S2 LB2	39	9	48	57	0	57
S2 LB1	3	3	6	15	0	15
S2 L00	12	1	13	21	0	21
S2 L01	0	0	0	0	32	32
GRAND TOTAL	112	13	125	152	32	184

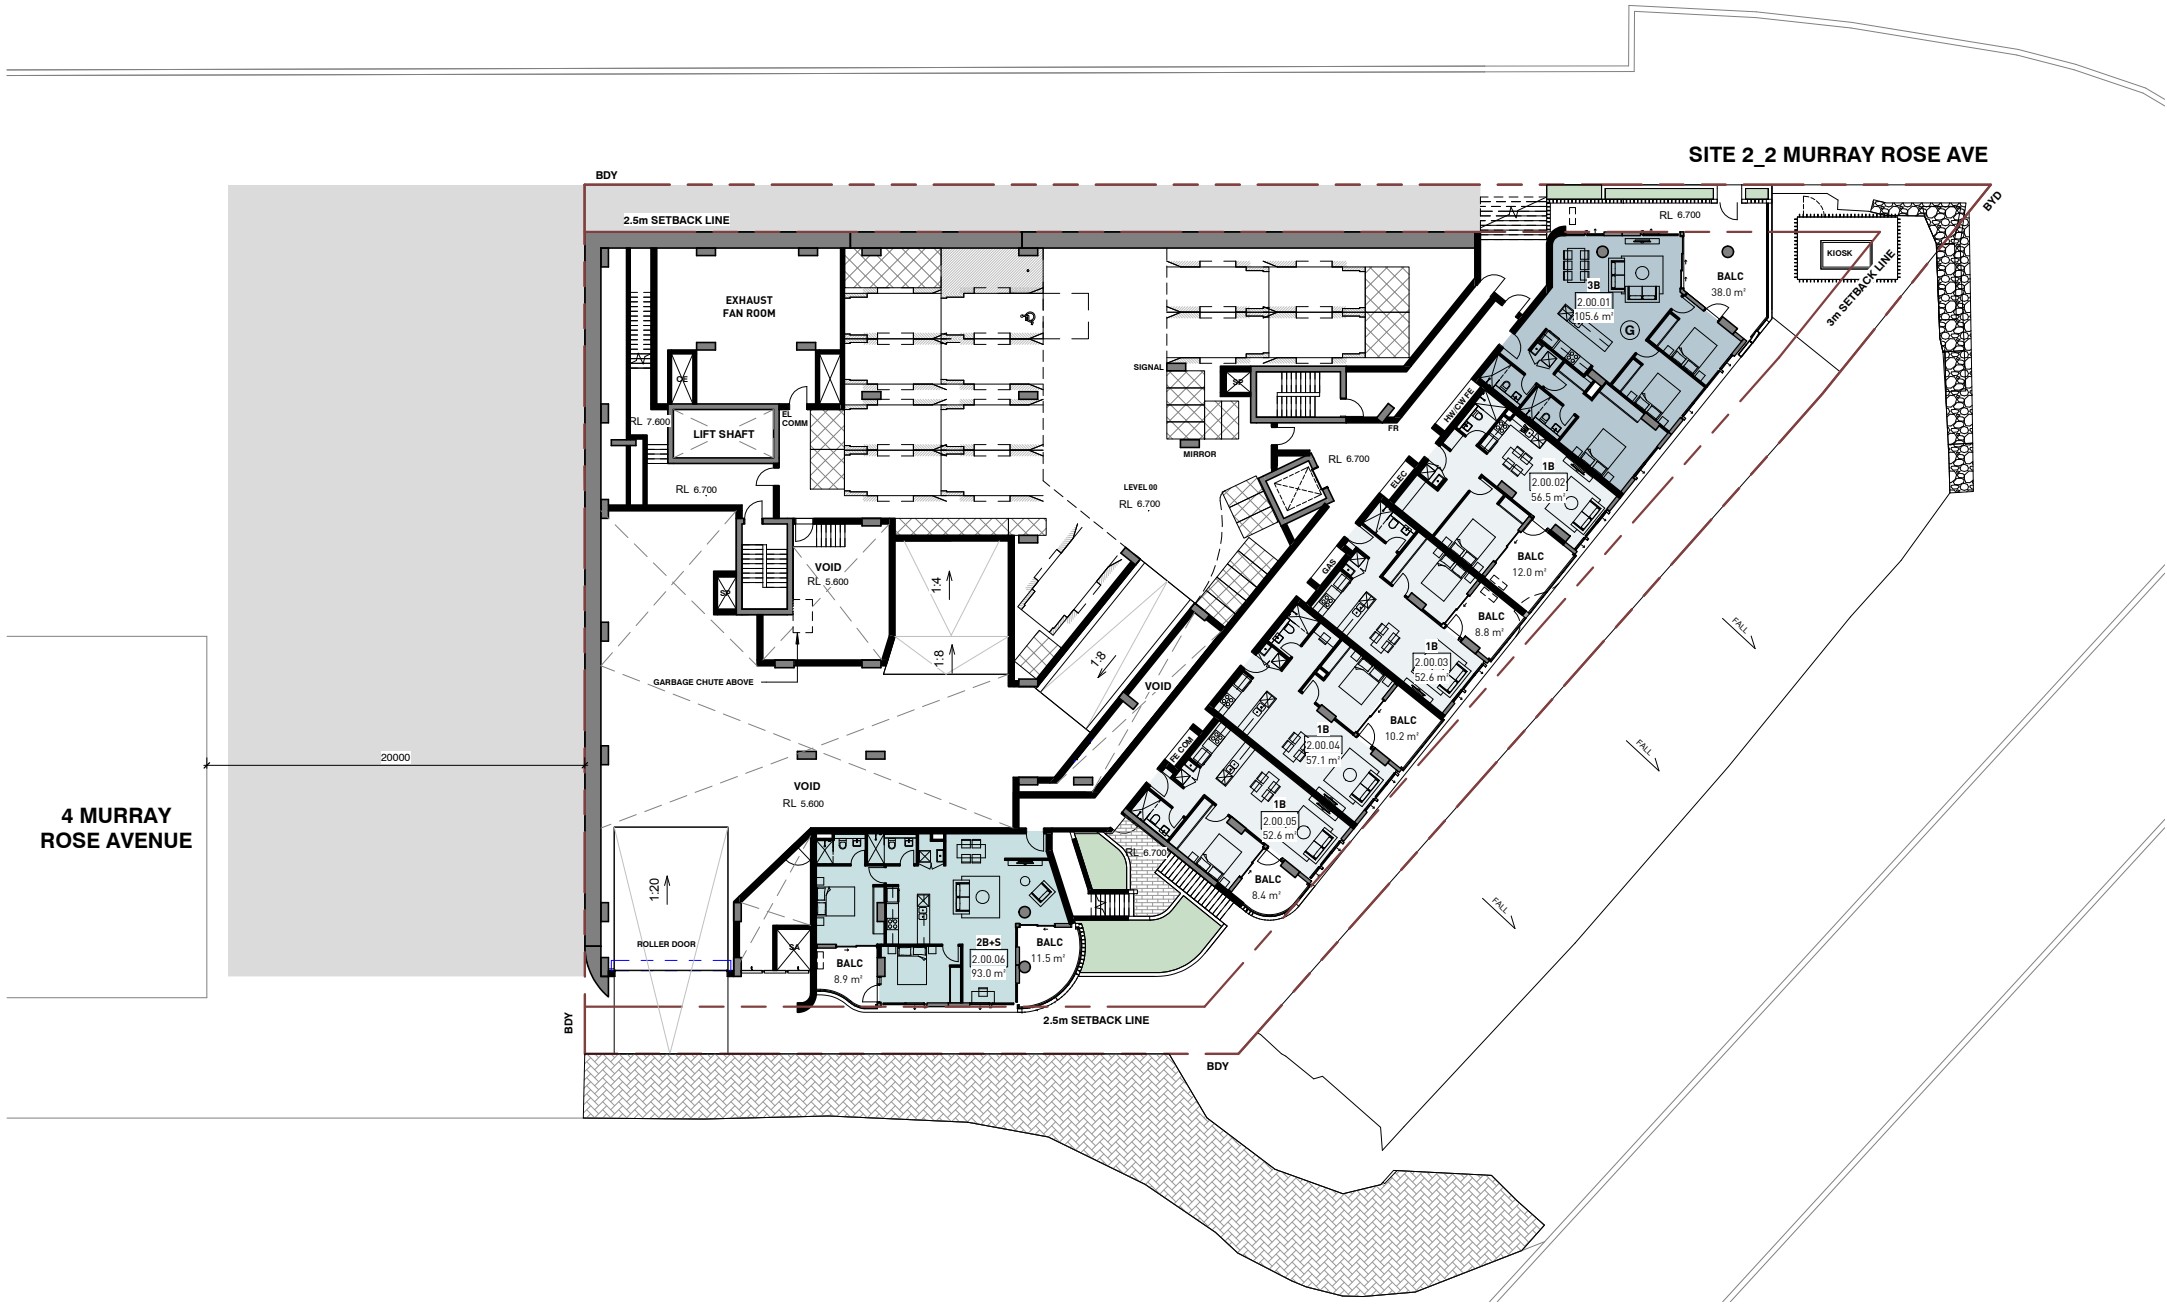

1 GENERAL ARRANGEMENT PLANS - S2 LEVEL 00
1:400 @ A3



Certificate no.: 0003333790
Assessor Name: Henky Mantophani
Accreditation no.: 20241
Certificate date: 08 November 2018
Dwelling Address: 1-2 Murray Rose Ave
Olympic Park, NSW
2127
www.nathers.gov.au



GENERAL ABBREVIATIONS AND LEGEND

SERVICES:

A/C AIR CONDITIONING
AP ACCESS PENETRATION
COM COMMUNICATION CUPBOARD
C/V CORRIDOR VENTILATION
CW COLD WATER
EX EXHAUST AIR RISER
ELEC ELECTRICAL CUPBOARD
GAS GAS CUPBOARD
H HYDRAULICS
HW HOT WATER
SA SUPPLY AIR
S/R STAIR RELIEF
S.P STAIR PRESSURISATION
FE FIRE EXTINGUISHER
FH FIRE HYDRANT


FR FIRE RISER
FS FIRE STAIR
GC GARBAGE CHUTE
GE GARBAGE EXHAUST
LS LOBBY SUPPLY AIR
M MECHANICAL SHAFT
RB RECYCLE BIN
RBE RECYCLE BIN EXHAUST
RWO RAIN WATER OUTLET
SWP STORM WATER PIT
STORAGE/BICYCLE CAGE

ROOMS:

A ADAPTABLE APARTMENT
S SILVER LIVABLE APARTMENT
G GROUND FLOOR APRTMENT
V VISITABLE APARTMENT
BALC BALCONY

Rv	Amendment	By	Ck	Date
A	Issued for DA Submission			12.10.2018

Key Plan:

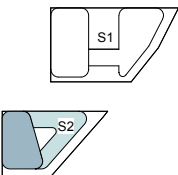

Drawing Disclaimer:
Do not scale from drawings.
Verify all dimensions on site before commencing work.
Copying or reproduction of this drawing is strictly prohibited
without the consent of PTW Architects

Client
AUSTINO PROPERTY GROUP

Architect
PTW Architects
Level 11, 88 Phillip Street
Sydney NSW 2000 Australia
T +61 2 9232 5877
ptw.com.au

Peddie Thorp & Walker P/L
ABN 23 000 454 624
trading as PTW Architects

NSW Nominated Architects
S Parsons Architect No.6098
D Jones Architect No.4778

PTW

Project PA015288
1&2 MURRAY ROSE
2 MURRAY ROSE AVENUE
SYDNEY OLYMPIC PARK, NSW
Status
DEVELOPMENT APPLICATION

Title
10-GENERAL ARRANGEMENT PLANS
GENERAL ARRANGEMENT
PLANS - S2 LEVEL 00
Drawing Number
DA-10-5000
Revision
A

DA PARKING SCHEDULE						
LEVEL	RESIDENTIAL CAR PARKING			BICYCLE PARKING		
	STANDARD	ACCESSIBLE	TOTAL	RESIDENTIAL	VISITOR	TOTAL
S2 LB3	58	0	58	59	0	59
S2 LB2	39	9	48	57	0	57
S2 LB1	3	3	6	15	0	15
S2 L00	12	1	13	21	0	21
S2 L01	0	0	0	32	0	32
GRAND TOTAL	112	13	125	152	32	184

SITE 2_2 MURRAY ROSE AVE

4 MURRAY ROSE AVENUE

1 GENERAL ARRANGEMENT PLANS - S2 LEVEL 01
1:400 @ A3




Certificate no.: 0003333790
Assessor Name: Henky Mantophani
Accreditation no.: 20241
Certificate date: 08 November 2018
Dwelling Address:
1-2 Murray Rose Ave
Olympic Park, NSW
2127
www.nathers.gov.au



GENERAL ABBREVIATIONS AND LEGEND

SERVICES:				ROOMS:	
A/C	AIR CONDITIONING	FR	FIRE RISER	Ⓐ	ADAPTABLE APARTMENT
AP	ACCESS PENETRATION	FS	FIRE STAIR	Ⓔ	SILVER LIVABLE APARTMENT
COM	COMMUNICATION CUPBOARD	GC	GARBAGE CHUTE	Ⓒ	GROUND FLOOR APRTMENT
C/V	CORRIDOR VENTILATION	GE	GARBAGE EXHAUST	Ⓥ	VISITABLE APARTMENT
CW	COLD WATER	LS	LOBBY SUPPLY AIR	BALC	BALCONY
EX	EXHAUST AIR RISER	M	MECHANICAL SHAFT		
ELEC	ELECTRICAL CUPBOARD	RB	RECYCLE BIN		
GAS	GAS CUPBOARD	RBE	RECYCLE BIN EXHAUST		
H	HYDRAULICS	RWO	RAIN WATER OUTLET		
HW	HOT WATER	SWP	STORM WATER PIT		
SA	SUPPLY AIR	⊠	STORAGE/BICYCLE CAGE		
S/R	STAIR RELIEF				
S.P	STAIR PRESSURISATION				
FE	FIRE EXTINGUISHER				
FH	FIRE HYDRANT				

Rv	Amendment	By	Ck	Date
A	Issued for DA Submission			12.10.2018

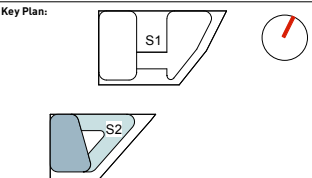

Drawing Disclaimer:
Do not scale from drawings.
Verify all dimensions on site before commencing work.
Copying or reproduction of this drawing is strictly prohibited
without the consent of PTW Architects

Client
AUSTINO PROPERTY GROUP


Architect
PTW Architects
Level 11, 88 Phillip Street
Sydney NSW 2000 Australia
T +61 2 9232 5877
ptw.com.au

Peddie Thorp & Walker P/L
ABN 23 000 454 624
trading as PTW Architects

NSW Nominated Architects
S Parsons Architect No.6098
D Jones Architect No.4778

Project PA015288
1&2 MURRAY ROSE
2 MURRAY ROSE AVENUE
SYDNEY OLYMPIC PARK, NSW
Status
DEVELOPMENT APPLICATION

Title
10-GENERAL ARRANGEMENT PLANS
GENERAL ARRANGEMENT
PLANS - S2 LEVEL 01
Drawing Number
DA-10-5100
Revision
A

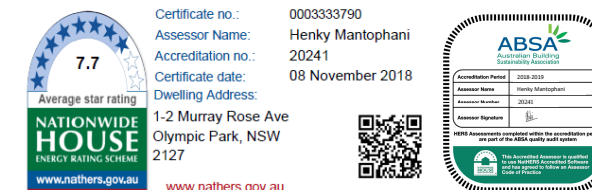

GENERAL ABBREVIATIONS AND LEGEND			
<u>SERVICES:</u>		<u>ROOMS:</u>	
A/C	AIR CONDITIONING	FR	FIRE RISER
AP	ACCESS PENETRATION	FS	FIRE STAIR
COM	COMMUNICATION CUPBOARD	GC	GARBAGE CHUTE
C/V	CORRIDOR VENTILATION	GE	GARBAGE EXHAUST
CW	COLD WATER	LS	LOBBY SUPPLY AIR
EX	EXHAUST AIR RISER	M	MECHANICAL SHAFT
ELEC	ELECTRICAL CUPBOARD	RB	RECYCLE BIN
GAS	GAS CUPBOARD	RBE	RECYCLE BIN EXHAUST
HW	HYDRAULICS	RWB	RAIN WATER OUTLET
HW	HOT WATER	STW	STORM WATER PIT
SA	SUPPLY AIR	☒	STORAGE/BICYCLE CAGE
S/R	STAIR RELIEF		
S.P	STAIR PRESSURISATION		
FE	FIRE EXTINGUISHER		
FH	FIRE HYDRANT		
		①	ADAPTABLE APARTMENT
		②	SILVER LIVABLE APARTMENT
		③	GROUND FLOOR APRTMENT
		④	VISITABLE APARTMENT
		BALC	BALCONY

Key Plan:



AUSTIN
PROPERTY GROUP

NSW Nominated Architects
S Parsons Architect No.609
D Jones Architect No.4778

PTN

Title 10-GENERAL ARRANGEMENT PLANS GENERAL ARRANGEMENT PLANS - S2 LEVEL 02	
Drawing Number DA-10-5200	Revision A


4 MURRAY
ROSE AVENUE



1 GENERAL ARRANGEMENT PLANS - S2 LEVEL 03 - LEVEL 05
1:400 @ A3

Rv	Amendment	By	Ck	Date
A	Issued for DA Submission			12.10.2018

Key Plan:

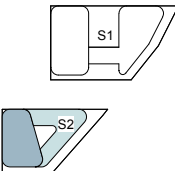

Drawing Disclaimer:
Do not scale from drawings.
Verify all dimensions on site before commencing work.
Copying or reproduction of this drawing is strictly prohibited
without the consent of PTW Architects

Client
AUSTINO PROPERTY GROUP

Architect
PTW Architects
Level 11, 88 Phillip Street
Sydney NSW 2000 Australia
T +61 2 9232 5877
ptw.com.au

Peddie Thorp & Walker P/L
ABN 23 000 454 624
trading as PTW Architects

NSW Nominated Architects
S Parsons Architect No.6098
D Jones Architect No.4778



Certificate no.: 0003333790
Assessor Name: Henky Mantophani
Accreditation no.: 20241
Certificate date: 08 November 2018
Dwelling Address:
1-2 Murray Rose Ave
Olympic Park, NSW
2127
www.nathers.gov.au



GENERAL ABBREVIATIONS AND LEGEND

SERVICES:

A/C AIR CONDITIONING
AP ACCESS PENETRATION
COM COMMUNICATION CUPBOARD
C/V CORRIDOR VENTILATION
CW COLD WATER
EX EXHAUST AIR RISER
ELEC ELECTRICAL CUPBOARD
GAS GAS CUPBOARD
H HYDRAULICS
HW HOT WATER
SA SUPPLY AIR
S/R STAIR RELIEF
S.P STAIR PRESSURISATION
FE FIRE EXTINGUISHER
FH FIRE HYDRANT

FR FIRE RISER
FS FIRE STAIR
GC GARBAGE CHUTE
GE GARBAGE EXHAUST
LS LOBBY SUPPLY AIR
M MECHANICAL SHAFT
RB RECYCLE BIN
RBE RECYCLE BIN EXHAUST
RWO RAIN WATER OUTLET
SWP STORM WATER PIT
STORAGE/BICYCLE CAGE

ROOMS:

A ADAPTABLE APARTMENT
S SILVER LIVABLE APARTMENT
G GROUND FLOOR APRTMENT
V VISITABLE APARTMENT
BALC BALCONY

Project PA015288

1&2 MURRAY ROSE
2 MURRAY ROSE AVENUE
SYDNEY OLYMPIC PARK, NSW

Status
DEVELOPMENT APPLICATION

Title
10-GENERAL ARRANGEMENT PLANS
GENERAL ARRANGEMENT
PLANS - S2 LEVEL 03-05

Drawing Number

DA-10-5300

Revision

A

4 MURRAY
ROSE AVENUE

SITE 2_2 MURRAY ROSE AVE



1 GENERAL ARRANGEMENT PLANS - S2 LEVEL 06
1:400 @ A3



Certificate no.: 0003333790
Assessor Name: Henky Mantophani
Accreditation no.: 20241
Certificate date: 08 November 2018
Dwelling Address: 1-2 Murray Rose Ave
Olympic Park, NSW
2127
www.nathers.gov.au



GENERAL ABBREVIATIONS AND LEGEND

SERVICES:

A/C AIR CONDITIONING
AP ACCESS PENETRATION
COM COMMUNICATION CUPBOARD
C/V CORRIDOR VENTILATION
CW COLD WATER
EX EXHAUST AIR RISER
ELEC ELECTRICAL CUPBOARD
GAS GAS CUPBOARD
H HYDRAULICS
HW HOT WATER
SA SUPPLY AIR
S/R STAIR RELIEF
S.P STAIR PRESSURISATION
FE FIRE EXTINGUISHER
FH FIRE HYDRANT


FR FIRE RISER
FS FIRE STAIR
GC GARBAGE CHUTE
GE LOBBY EXHAUST
LS LOBBY SUPPLY AIR
M MECHANICAL SHAFT
RB RECYCLE BIN
RBE RECYCLE BIN EXHAUST
RWO RAIN WATER OUTLET
SWP STORM WATER PIT
STORAGE/BICYCLE CAGE

ROOMS:

A ADAPTABLE APARTMENT
S SILVER LIVABLE APARTMENT
G GROUND FLOOR APRTMENT
V VISITABLE APARTMENT
BALC BALCONY

Rv	Amendment	By	Ck	Date
A	Issued for DA Submission			12.10.2018

Key Plan:

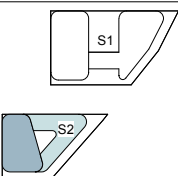

Drawing Disclaimer:
Do not scale from drawings.
Verify all dimensions on site before commencing work.
Copying or reproduction of this drawing is strictly prohibited
without the consent of PTW Architects

Client
AUSTINO PROPERTY GROUP

Architect
PTW Architects
Level 11, 88 Phillip Street
Sydney NSW 2000 Australia
T +61 2 9232 5877
ptw.com.au

Peddie Thorp & Walker P/L
ABN 23 000 454 624
trading as PTW Architects

NSW Nominated Architects
S Parsons Architect No.6098
D Jones Architect No.4778

Project PA015288

1&2 MURRAY ROSE
2 MURRAY ROSE AVENUE
SYDNEY OLYMPIC PARK, NSW

Status
DEVELOPMENT APPLICATION

Title
10-GENERAL ARRANGEMENT PLANS


GENERAL ARRANGEMENT
PLANS - S2 LEVEL 06

Drawing Number

DA-10-5400

Revision

A

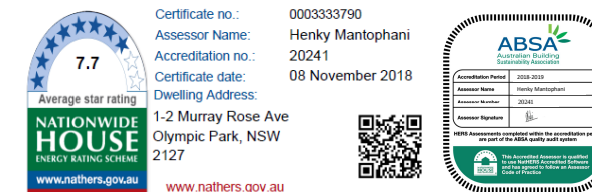


GENERAL ABBREVIATIONS AND LEGEND			
<u>SERVICES:</u>		<u>ROOMS:</u>	
A/C	AIR CONDITIONING	FR	FIRE RISER
AP	ACCESS PENETRATION	FS	FIRE STAIR
COM	COMMUNICATION CUPBOARD	GC	GARBAGE CHUTE
C/V	CORRIDOR VENTILATION	GE	GARBAGE EXHAUST
CW	COLD WATER	LS	LOBBY SUPPLY AIR
EX	EXHAUST AIR RISER	M	MECHANICAL SHAFT
ELEC	ELECTRICAL CUPBOARD	RB	RECYCLE BIN
GAS	GAS CUPBOARD	RBE	RECYCLE BIN EXHAUST
HW	HYDRAULICS	RWB	RAIN WATER OUTLET
HW	HOT WATER	STW	STORM WATER PIT
SA	SUPPLY AIR	☒	STORAGE/BICYCLE CAGE
S/R	STAIR RELIEF		
S.P	STAIR PRESSURISATION		
FE	FIRE EXTINGUISHER		
FH	FIRE HYDRANT		
		①	ADAPTABLE APARTMENT
		②	SILVER LIVABLE APARTMENT
		③	GROUND FLOOR APRTMENT
		④	VISITABLE APARTMENT
		BALC	BALCONY

Key Plan:



PTM

Title 10-GENERAL ARRANGEMENT PLANS GENERAL ARRANGEMENT PLANS - S2 LEVEL 07		Revision
Drawing Number DA-10-5500	A	

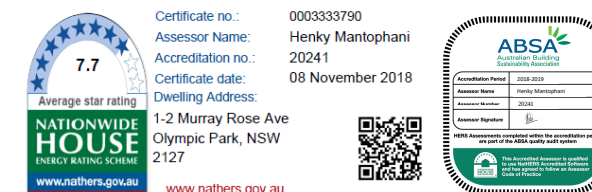

GENERAL ABBREVIATIONS AND LEGEND			
SERVICES:		ROOMS:	
A/C	AIR CONDITIONING	FR	FIRE RISER
AP	ACCESS PENETRATION	FS	FIRE STAIR
COM	COMMUNICATION CUPBOARD	GC	GARBAGE CHUTE
C/V	CORRIDOR VENTILATION	GE	GARBAGE EXHAUST
CW	COLD WATER	LS	LOBBY SUPPLY AIR
EX	EXHAUST AIR RISER	M	MECHANICAL SHAFT
ELEC	ELECTRICAL CUPBOARD	RB	RECYCLE BIN
GA	GAS CUPBOARD	RBE	RECYCLE BIN EXHAUST
H	HYDRAULICS	RWO	RAIN WATER OUTLET
HW	HOT WATER	SWP	STORM WATER PIT
SA	SUPPLY AIR	☒	STORAGE/BICYCLE CAGE
S/R	STAIR RELIEF		
S.P	STAIR PRESSURISATION		
FE	FIRE EXTINGUISHER		
FH	FIRE HYDRANT		
		(A)	ADAPTABLE APARTMENT
		(S)	SILVER LIVABLE APARTMENT
		(G)	GROUND FLOOR APPTMENT
		(V)	VISITABLE APARTMENT
		BALC	BALCONY


Key Plan:



NSW Nominated Architects
S Parsons Architect No.609
D Jones Architect No.4778

Title 10-GENERAL ARRANGEMENT PLANS GENERAL ARRANGEMENT PLANS - S2 LEVEL 08		Revision
Drawing Number DA-10-5600	A	

4 MURRAY
ROSE AVENUE

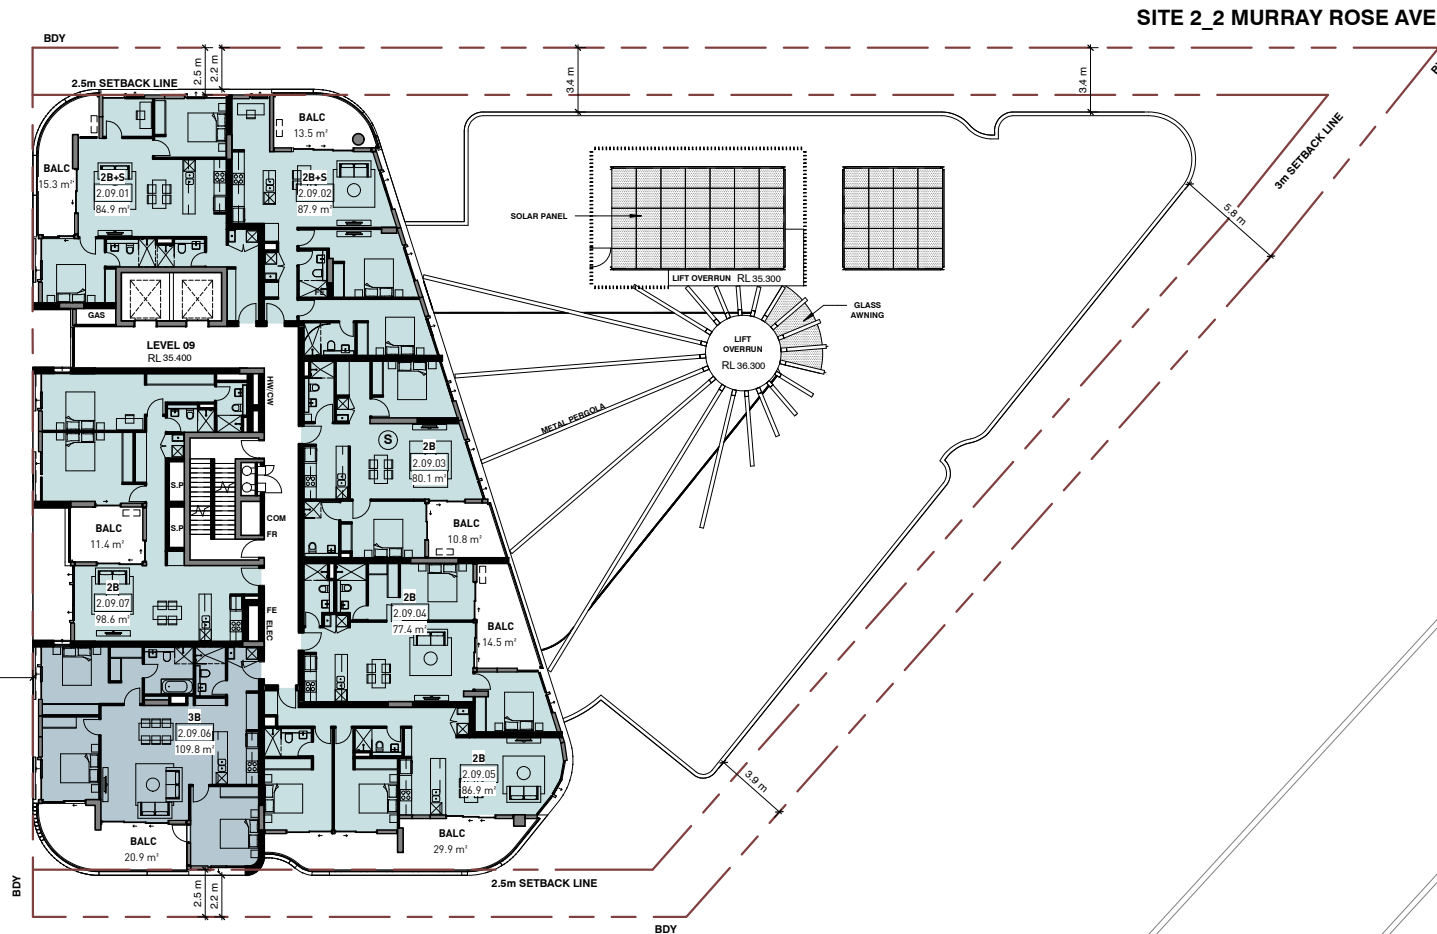

1 GENERAL ARRANGEMENT PLANS - S2 LEVEL 09
1:400 @ A3



Certificate no.: 0003333790
Assessor Name: Henky Mantophani
Accreditation no.: 20241
Certificate date: 08 November 2018
Dwelling Address: 1-2 Murray Rose Ave
Olympic Park, NSW
2127
www.nathers.gov.au



GENERAL ABBREVIATIONS AND LEGEND

SERVICES:

A/C AIR CONDITIONING
AP ACCESS PENETRATION
COM COMMUNICATION CUPBOARD
C/V CORRIDOR VENTILATION
CW COLD WATER
EX EXHAUST AIR RISER
ELEC ELECTRICAL CUPBOARD
GAS GAS CUPBOARD
H HYDRAULICS
HW HOT WATER
SA SUPPLY AIR
S/R STAIR RELIEF
S.P STAIR PRESSURISATION
FE FIRE EXTINGUISHER
FH FIRE HYDRANT


FR FIRE RISER
FS FIRE STAIR
GC GARBAGE CHUTE
GE GARBAGE EXHAUST
LS LOBBY SUPPLY AIR
M MECHANICAL SHAFT
RB RECYCLE BIN
RBE RECYCLE BIN EXHAUST
RWO RAIN WATER OUTLET
SWP STORM WATER PIT
STORAGE/BICYCLE CAGE

ROOMS:

A ADAPTABLE APARTMENT
S SILVER LIVABLE APARTMENT
G GROUND FLOOR APRTMENT
V VISITABLE APARTMENT
BALC BALCONY

Rv	Amendment	By	Ck	Date
A	Issued for DA Submission			12.10.2018

Key Plan:

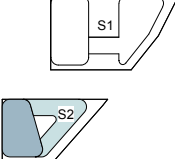

Drawing Disclaimer:
Do not scale from drawings.
Verify all dimensions on site before commencing work.
Copying or reproduction of this drawing is strictly prohibited
without the consent of PTW Architects

Client
AUSTINO PROPERTY GROUP



Architect
PTW Architects
Level 11, 88 Phillip Street
Sydney NSW 2000 Australia
T +61 2 9232 5877
ptw.com.au

Peddie Thorp & Walker P/L
ABN 23 000 454 624
trading as PTW Architects

NSW Nominated Architects
S Parsons Architect No.6098
D Jones Architect No.4778

PTW

Project PA015288
1&2 MURRAY ROSE
2 MURRAY ROSE AVENUE
SYDNEY OLYMPIC PARK, NSW
Status
DEVELOPMENT APPLICATION

Title
10-GENERAL ARRANGEMENT PLANS
GENERAL ARRANGEMENT
PLANS - S2 LEVEL 09
Drawing Number
DA-10-5700
Revision
A



Key Plan:



Client
AUSTINO PROPERTY GROUP



Peddle Thorp & Walker P/L
ABN 23 000 454 624
trading as PTW Architects

NSW Nominated Architects
S Parsons Architect No.609
D Jones Architect No.4778

www.nathers.gov.au



0	1	2	5	10	15m
---	---	---	---	----	-----

Project PA015288


1&2 MURRAY ROSE
2 MURRAY ROSE AVENUE
SYDNEY OLYMPIC PARK, NSW

Status
DEVELOPMENT APPLICATION

Title 10-GENERAL ARRANGEMENT PLANS GENERAL ARRANGEMENT PLANS - S2 LEVEL 10	
Drawing Number DA-10-5800	Revision A

4 MURRAY
ROSE AVENUE



20.0 m

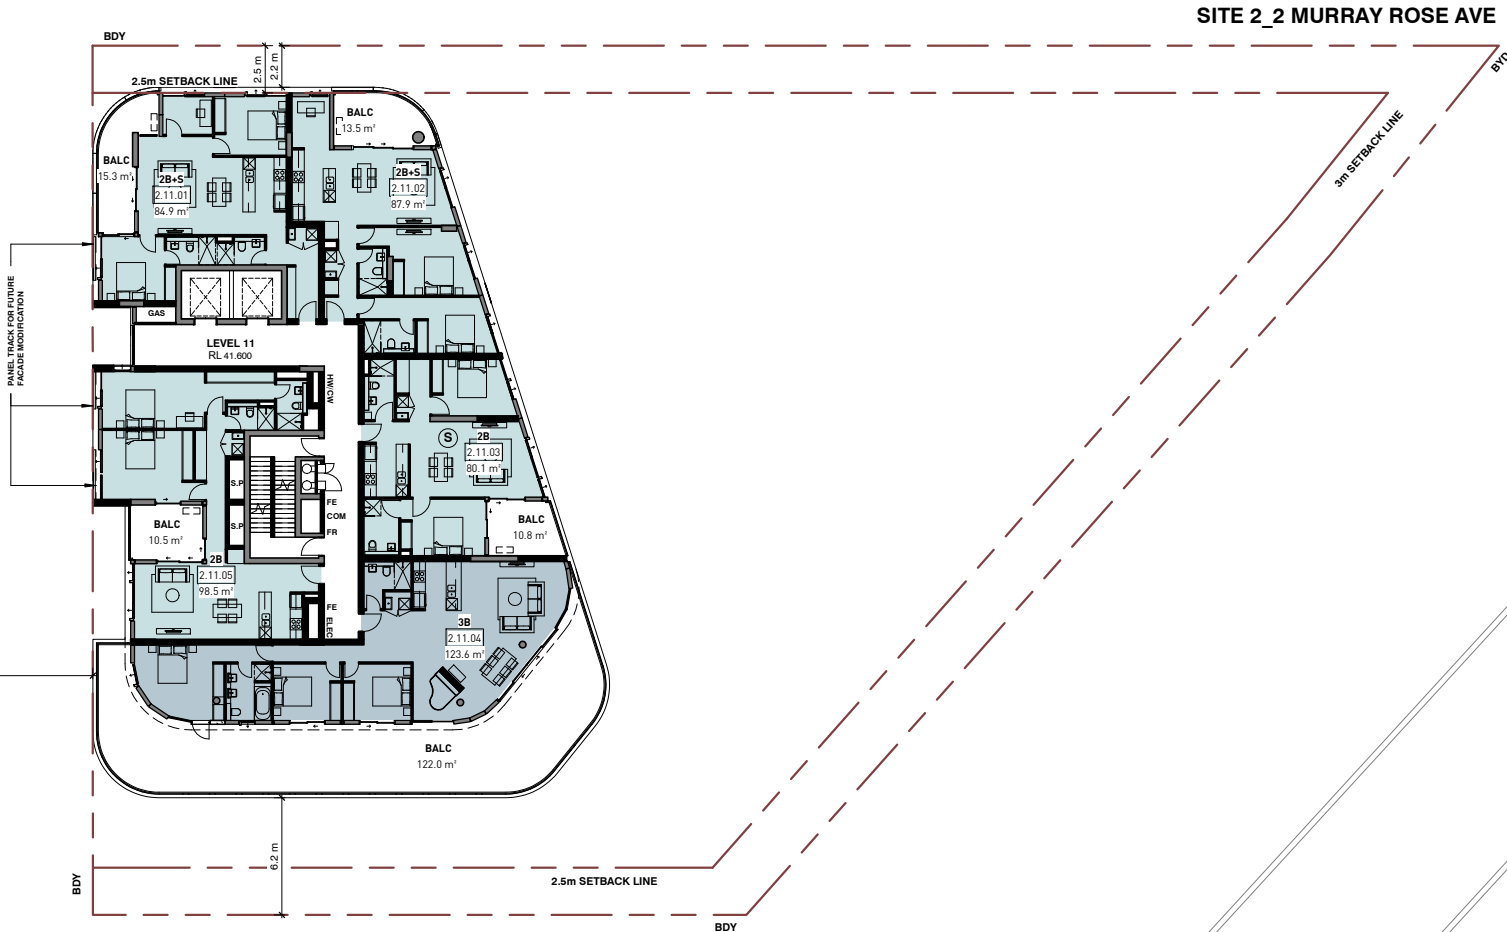

1 GENERAL ARRANGEMENT PLANS - S2 LEVEL 11
1:400 @ A3

Rv	Amendment	By	Ck	Date
A	Issued for DA Submission			12.10.2018

Key Plan:

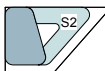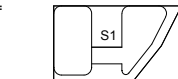

Drawing Disclaimer:

Do not scale from drawings.
Verify all dimensions on site before commencing work.
Copying or reproduction of this drawing is strictly prohibited
without the consent of PTW Architects

Client
AUSTINO PROPERTY GROUP



Architect
PTW Architects
Level 11, 88 Phillip Street
Sydney NSW 2000 Australia
T +61 2 9232 5877
ptw.com.au

Peddie Thorp & Walker P/L
ABN 23 000 454 624
trading as PTW Architects

NSW Nominated Architects
S Parsons Architect No.6098
D Jones Architect No.4778



Certificate no.: 0003333790
Assessor Name: Henky Mantophani
Accreditation no.: 20241
Certificate date: 08 November 2018
Dwelling Address:
1-2 Murray Rose Ave
Olympic Park, NSW
2127
www.nathers.gov.au



GENERAL ABBREVIATIONS AND LEGEND

SERVICES:

A/C	AIR CONDITIONING	FR	FIRE RISER
AP	ACCESS PENETRATION	FS	FIRE STAIR
COM	COMMUNICATION CUPBOARD	GC	GARBAGE CHUTE
C/V	CORRIDOR VENTILATION	GE	GARBAGE EXHAUST
CW	COLD WATER	LS	LOBBY SUPPLY AIR
EX	EXHAUST AIR RISER	M	MECHANICAL SHAFT
ELEC	ELECTRICAL CUPBOARD	RB	RECYCLE BIN
GAS	GAS CUPBOARD	RBE	RECYCLE BIN EXHAUST
H	HYDRAULICS	RWO	RAIN WATER OUTLET
HW	HOT WATER	SWP	STORM WATER PIT
SA	SUPPLY AIR		
S/R	STAIR RELIEF		
S.P	STAIR PRESSURISATION		
FE	FIRE EXTINGUISHER		
FH	FIRE HYDRANT		

ROOMS:

Ⓐ	ADAPTABLE APARTMENT
Ⓔ	SILVER LIVABLE APARTMENT
Ⓒ	GROUND FLOOR APRTMENT
Ⓥ	VISITABLE APARTMENT
BALC	BALCONY

Project PA015288

1&2 MURRAY ROSE
2 MURRAY ROSE AVENUE
SYDNEY OLYMPIC PARK, NSW

Status
DEVELOPMENT APPLICATION

Title
10-GENERAL ARRANGEMENT PLANS

GENERAL ARRANGEMENT
PLANS - S2 LEVEL 11

Drawing Number


DA-10-5900

Revision

A

4 MURRAY
ROSE AVENUE

SITE 2_2 MURRAY ROSE AVE

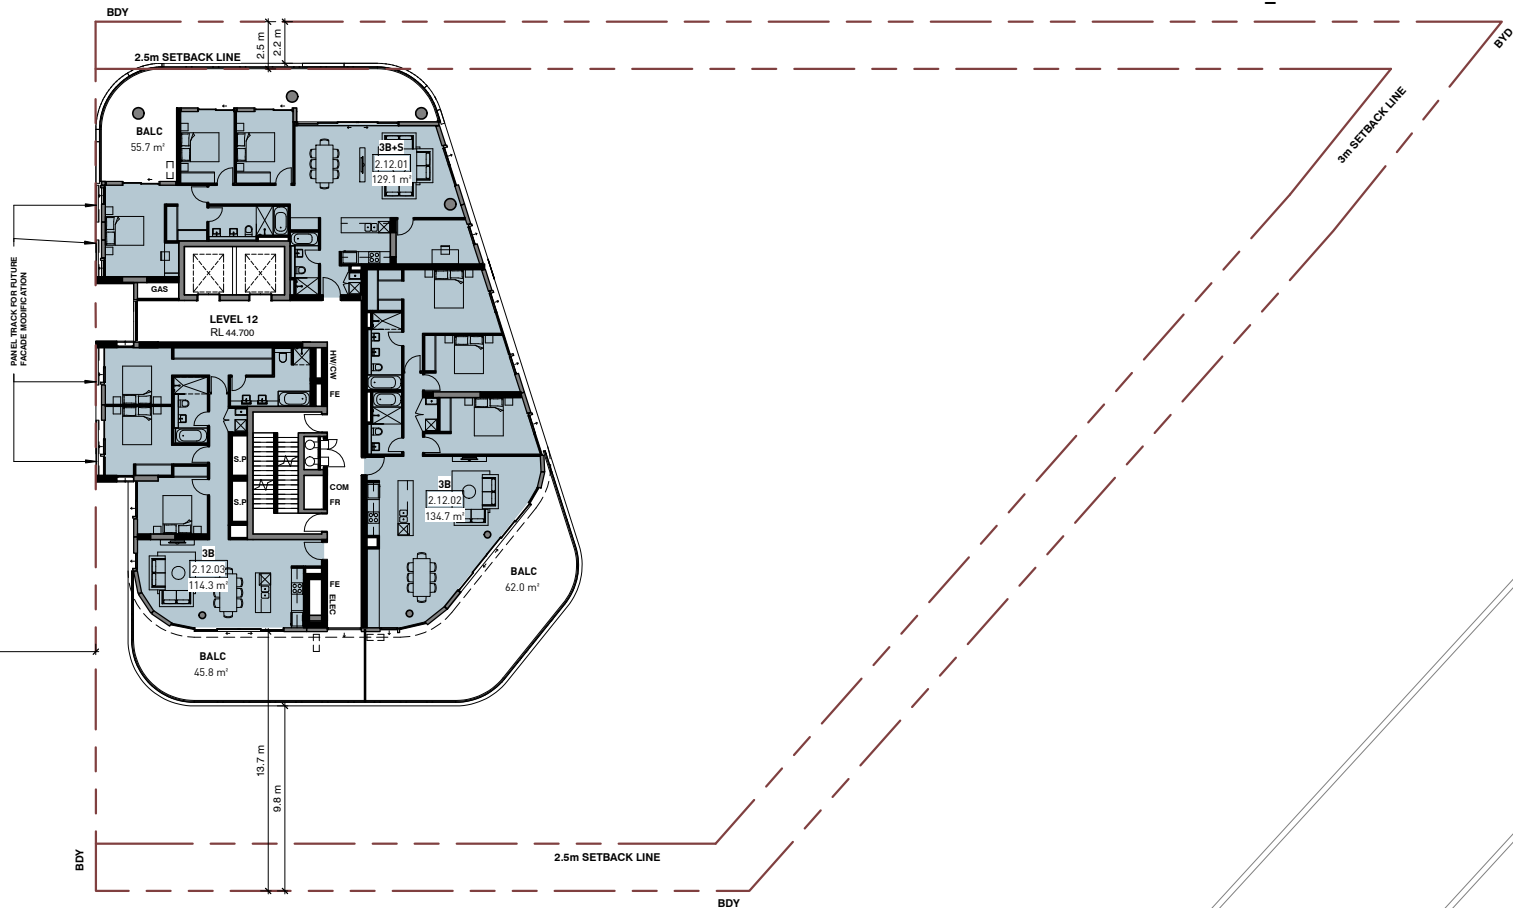

1 GENERAL ARRANGEMENT PLANS - S2 LEVEL 12
1:400 @ A3



Certificate no.: 0003333790
Assessor Name: Henky Mantophani
Accreditation no.: 20241
Certificate date: 08 November 2018
Dwelling Address: 1-2 Murray Rose Ave
Olympic Park, NSW
2127
www.nathers.gov.au



GENERAL ABBREVIATIONS AND LEGEND

SERVICES:

A/C AIR CONDITIONING
AP ACCESS PENETRATION
COM COMMUNICATION CUPBOARD
C-V CORRIDOR VENTILATION
CW COLD WATER
EX EXHAUST AIR RISER
ELEC ELECTRICAL CUPBOARD
GAS GAS CUPBOARD
H HYDRAULICS
HW HOT WATER
SA SUPPLY AIR
S/R STAIR RELIEF
S.P STAIR PRESSURISATION
FE FIRE EXTINGUISHER
FH FIRE HYDRANT


FR FIRE RISER
FS FIRE STAIR
GC GARBAGE CHUTE
GE GARBAGE EXHAUST
LS LOBBY SUPPLY AIR
M MECHANICAL SHAFT
RB RECYCLE BIN
RBE RECYCLE BIN EXHAUST
RWO RAIN WATER OUTLET
SWP STORM WATER PIT
STORAGE/BICYCLE CAGE

ROOMS:

A ADAPTABLE APARTMENT
S SILVER LIVABLE APARTMENT
G GROUND FLOOR APRTMENT
V VISITABLE APARTMENT
BALC BALCONY

Rv	Amendment	By	Ck	Date
A	Issued for DA Submission			12.10.2018

Key Plan:

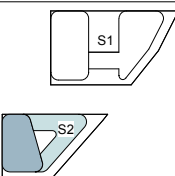

Drawing Disclaimer:
Do not scale from drawings.
Verify all dimensions on site before commencing work.
Copying or reproduction of this drawing is strictly prohibited
without the consent of PTW Architects

Client
AUSTINO PROPERTY GROUP

Architect
PTW Architects
Level 11, 88 Phillip Street
Sydney NSW 2000 Australia
T +61 2 9232 5877
ptw.com.au

Peddie Thorp & Walker P/L
ABN 23 000 454 624
trading as PTW Architects

NSW Nominated Architects
S Parsons Architect No.6098
D Jones Architect No.4778

Project PA015288

1&2 MURRAY ROSE
2 MURRAY ROSE AVENUE
SYDNEY OLYMPIC PARK, NSW

Status
DEVELOPMENT APPLICATION

Title
10-GENERAL ARRANGEMENT PLANS


GENERAL ARRANGEMENT
PLANS - S2 LEVEL 12

Drawing Number

DA-10-6000

Revision


A

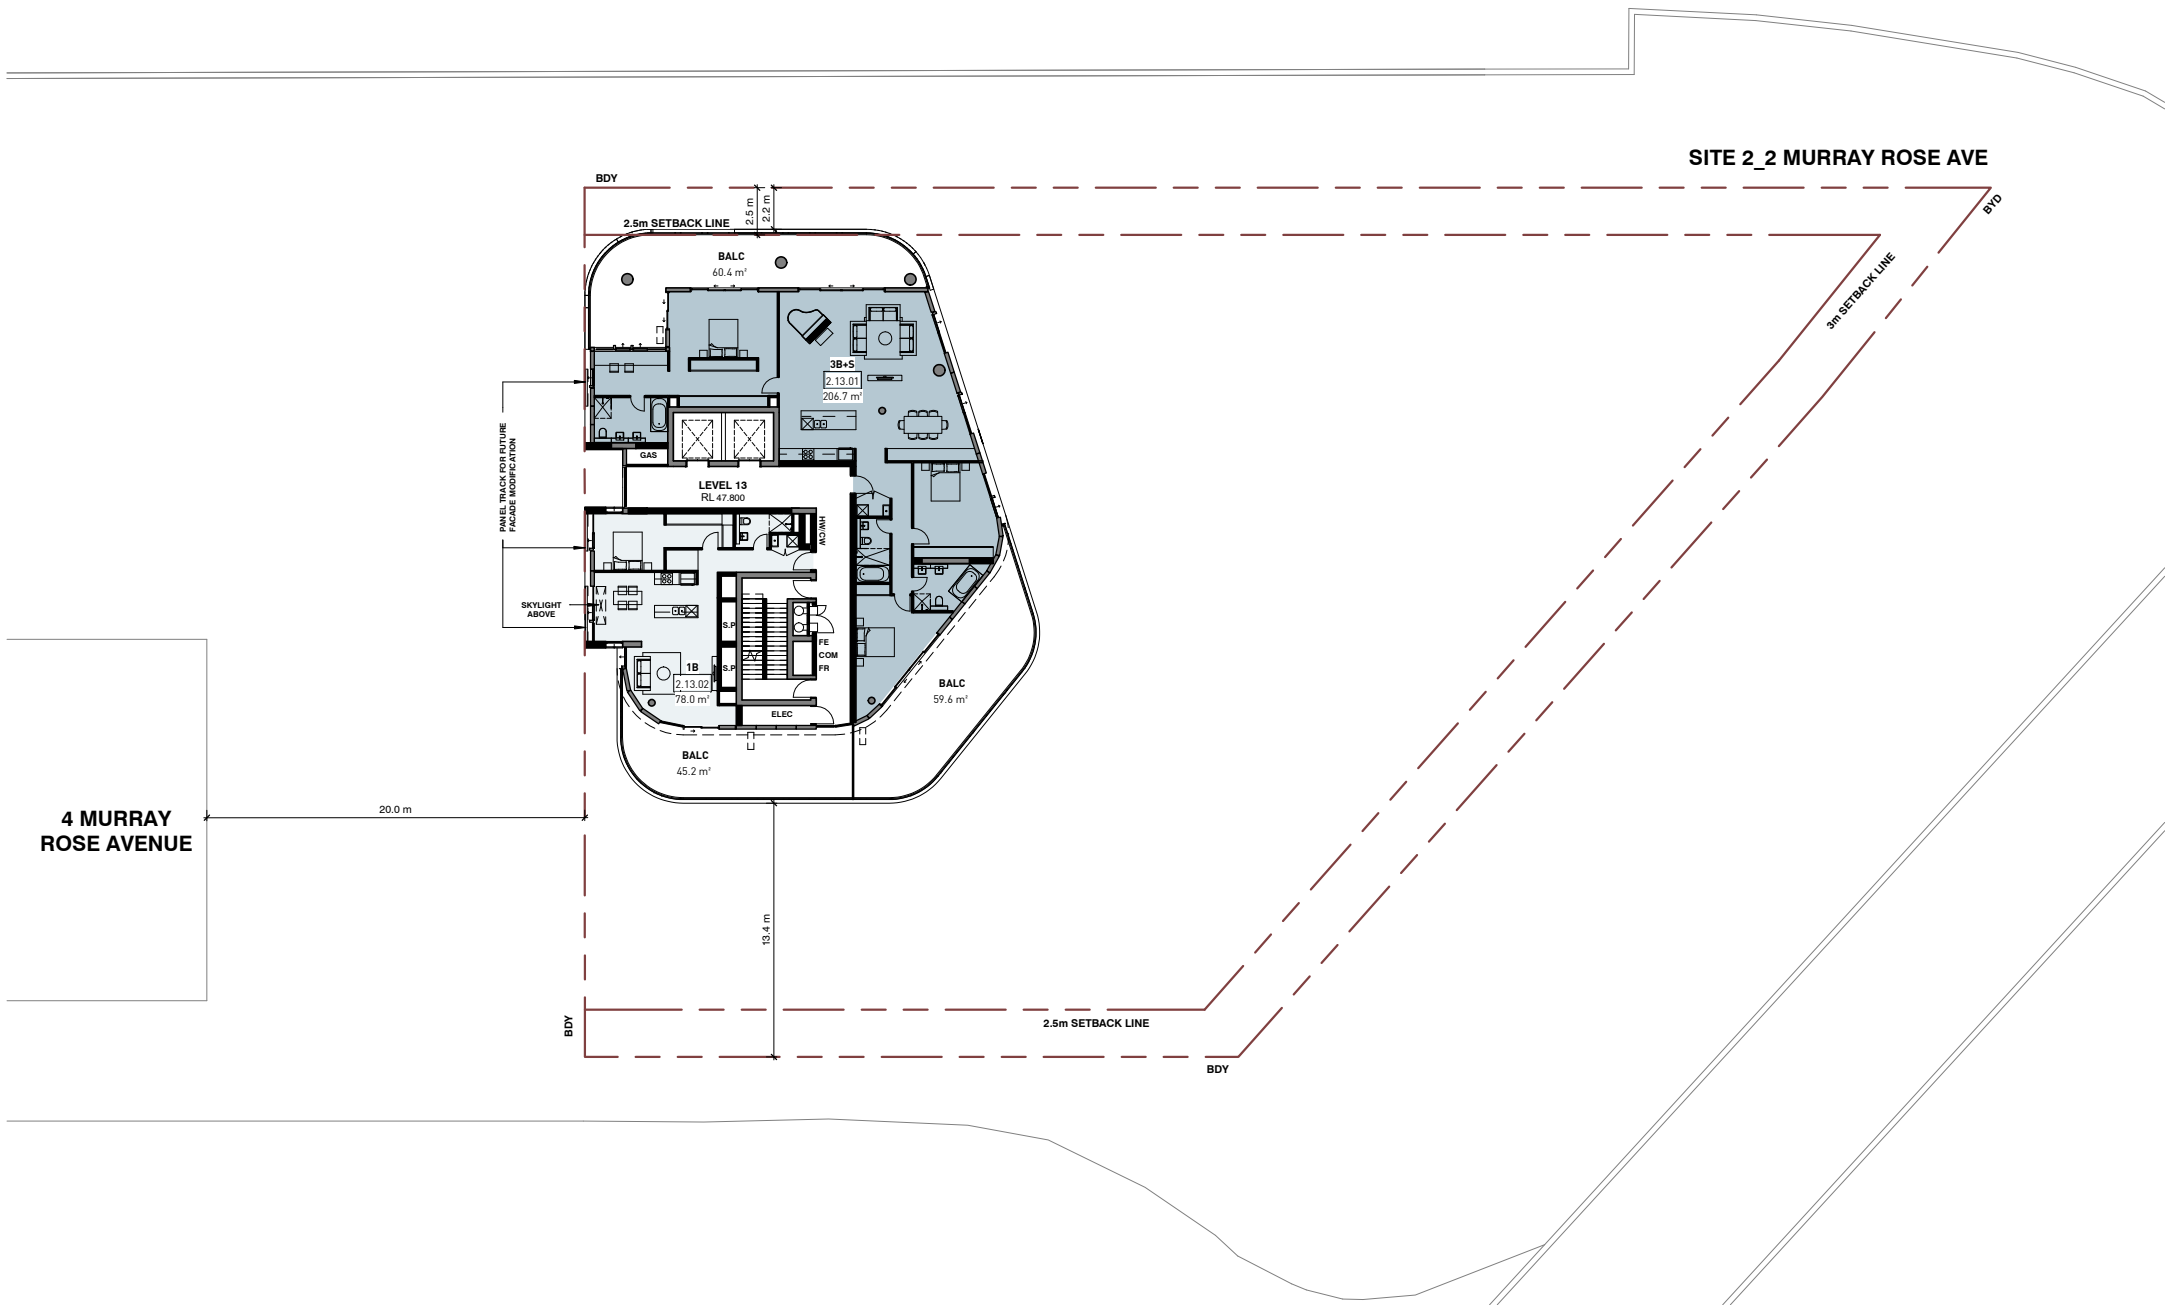

1 GENERAL ARRANGEMENT PLANS - S2 LEVEL 13
1:400 @ A3

Rv	Amendment	By	Ck	Date
A	Issued for DA Submission			12.10.2018

Key Plan:

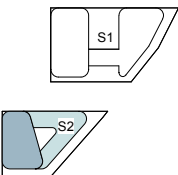

Drawing Disclaimer:
Do not scale from drawings.
Verify all dimensions on site before commencing work.
Copying or reproduction of this drawing is strictly prohibited without the consent of PTW Architects

Client
AUSTINO PROPERTY GROUP

Architect
PTW Architects
Level 11, 88 Phillip Street
Sydney NSW 2000 Australia
T +61 2 9232 5877
ptw.com.au

Peddie Thorp & Walker P/L
ABN 23 000 454 624
trading as PTW Architects

NSW Nominated Architects
S Parsons Architect No.6098
D Jones Architect No.4778



Certificate no.: 0003333790
Assessor Name: Henky Mantophani
Accreditation no.: 20241
Certificate date: 08 November 2018
Dwelling Address:
1-2 Murray Rose Ave
Olympic Park, NSW
2127
www.nathers.gov.au



GENERAL ABBREVIATIONS AND LEGEND

SERVICES:

A/C AIR CONDITIONING
AP ACCESS PENETRATION
COM COMMUNICATION CUPBOARD
C-V CORRIDOR VENTILATION
CW COLD WATER
EX EXHAUST AIR RISER
ELEC ELECTRICAL CUPBOARD
GAS GAS CUPBOARD
H HYDRAULICS
HW HOT WATER
SA SUPPLY AIR
S/R STAIR RELIEF
S.P STAIR PRESSURISATION
FE FIRE EXTINGUISHER
FH FIRE HYDRANT

FR FIRE RISER
FS FIRE STAIR
GC GARBAGE CHUTE
GE GARBAGE EXHAUST
LS LOBBY SUPPLY AIR
M MECHANICAL SHAFT
RB RECYCLE BIN
RBE RECYCLE BIN EXHAUST
RWO RAIN WATER OUTLET
SWP STORM WATER PIT
STORAGE/BICYCLE CAGE

ROOMS:

A ADAPTABLE APARTMENT
S SILVER LIVABLE APARTMENT
G GROUND FLOOR APRTMENT
V VISITABLE APARTMENT
BALC BALCONY

Project PA015288

1&2 MURRAY ROSE
2 MURRAY ROSE AVENUE
SYDNEY OLYMPIC PARK, NSW

Status
DEVELOPMENT APPLICATION


Title
10-GENERAL ARRANGEMENT PLANS
GENERAL ARRANGEMENT
PLANS - S2 LEVEL 13

Drawing Number

DA-10-6100

Revision

A

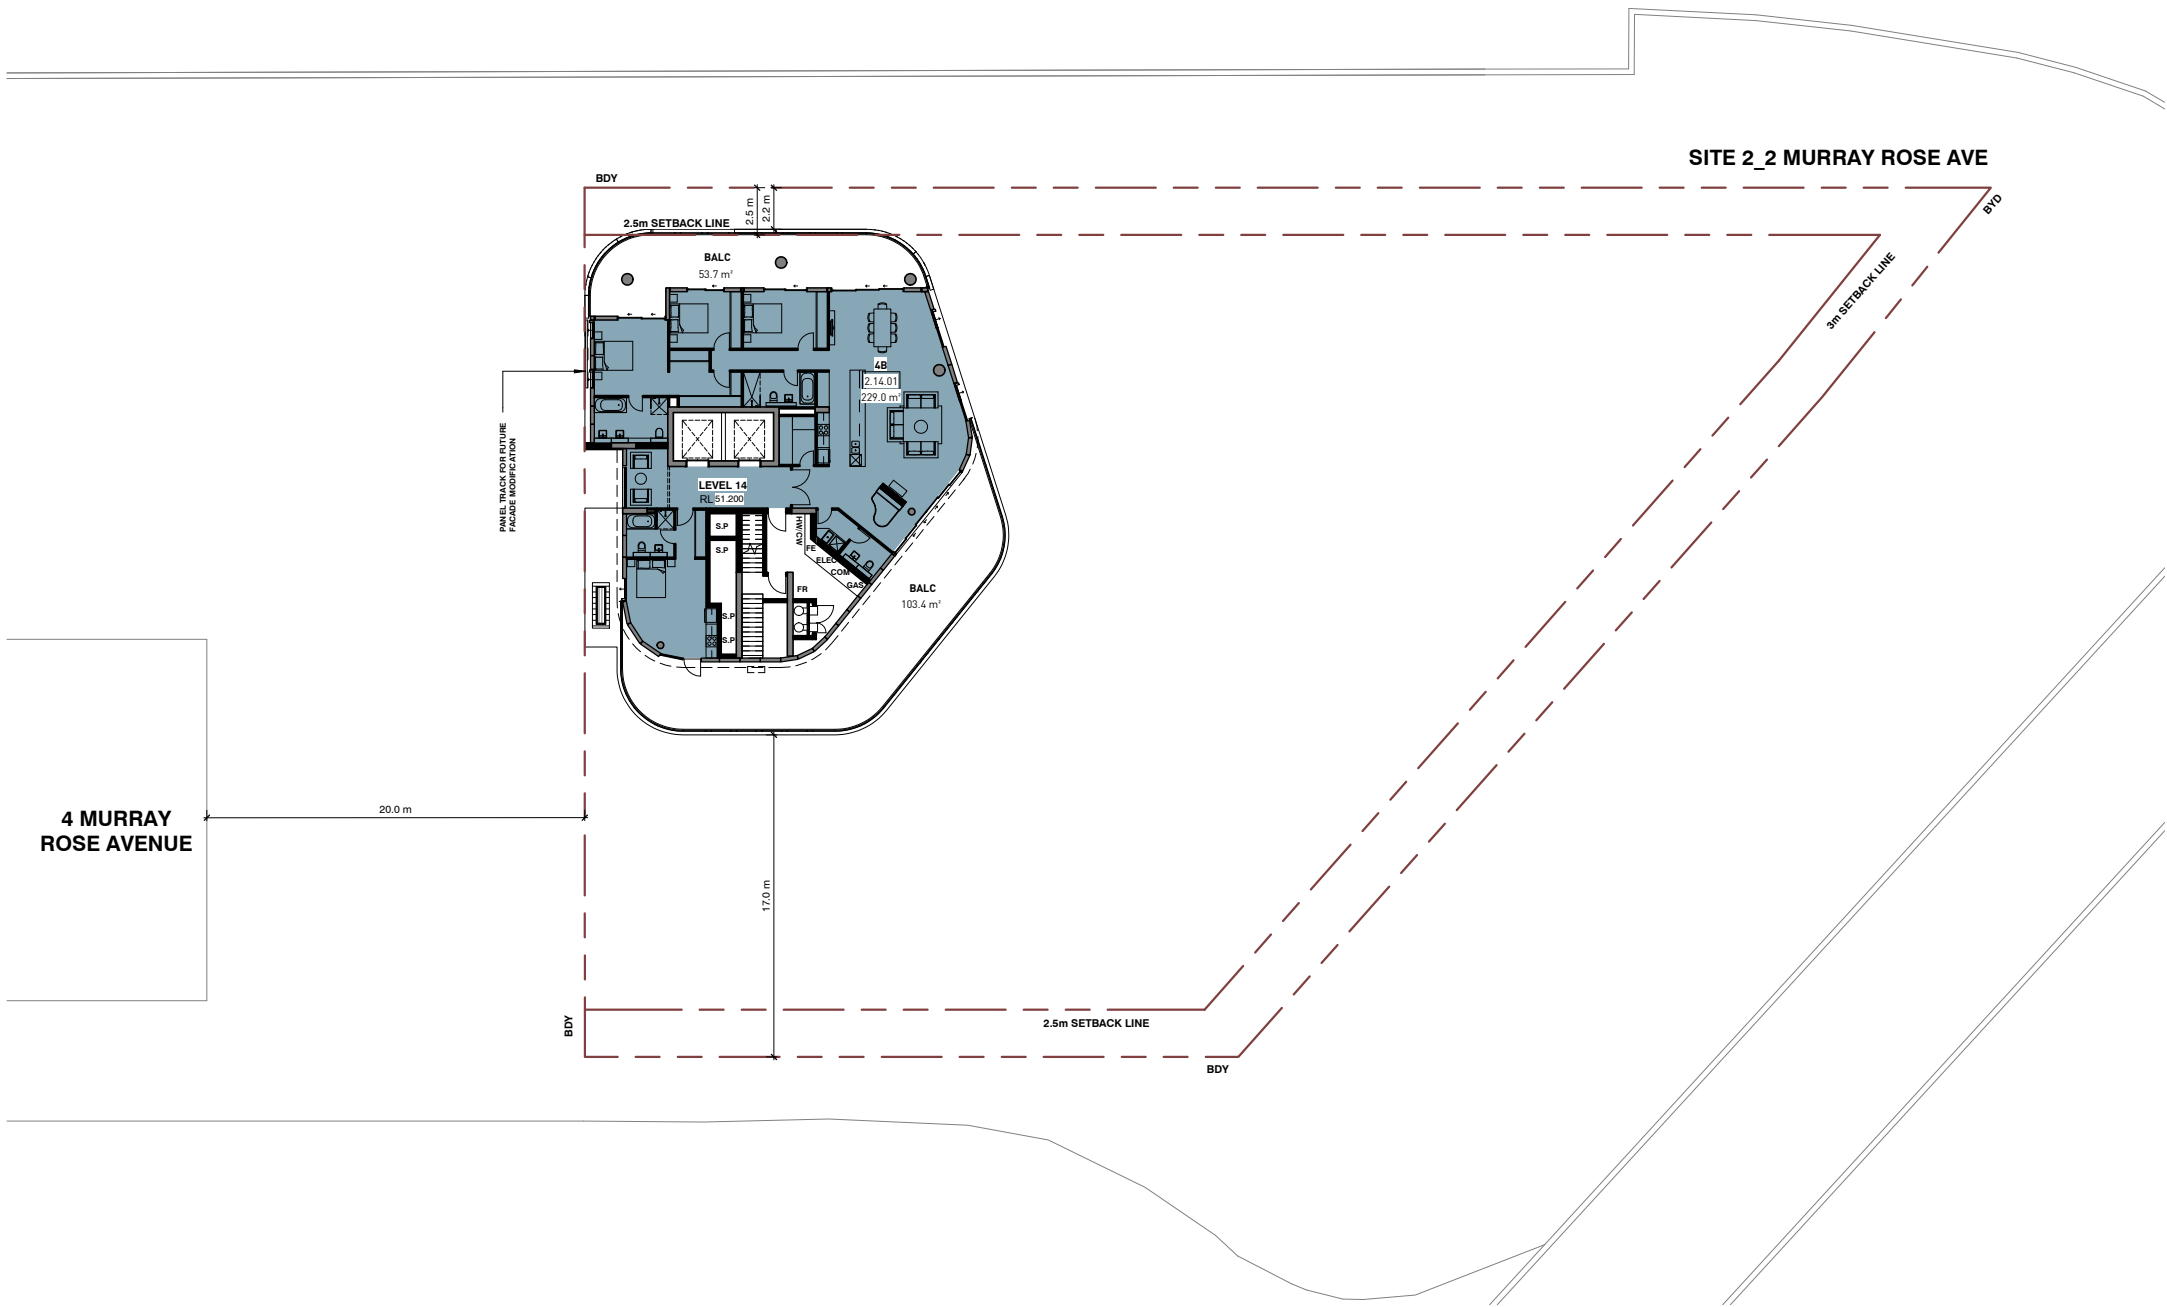

1 GENERAL ARRANGEMENT PLANS - S2 LEVEL 14
1:400 @ A3



Certificate no.: 0003333790
Assessor Name: Henky Mantophani
Accreditation no.: 20241
Certificate date: 08 November 2018
Dwelling Address: 1-2 Murray Rose Ave
Olympic Park, NSW
2127
www.nathers.gov.au



GENERAL ABBREVIATIONS AND LEGEND

SERVICES:

A/C AIR CONDITIONING
AP ACCESS PENETRATION
COM COMMUNICATION CUPBOARD
C/V CORRIDOR VENTILATION
CW COLD WATER
EX EXHAUST AIR RISER
ELEC ELECTRICAL CUPBOARD
GAS GAS CUPBOARD
H HYDRAULICS
HW HOT WATER
SA SUPPLY AIR
S/R STAIR RELIEF
S.P STAIR PRESSURISATION
FE FIRE EXTINGUISHER
FH FIRE HYDRANT


FR FIRE RISER
FS FIRE STAIR
GC GARBAGE CHUTE
GE GARBAGE EXHAUST
LS LOBBY SUPPLY AIR
M MECHANICAL SHAFT
RB RECYCLE BIN
RBE RECYCLE BIN EXHAUST
RWO RAIN WATER OUTLET
SWP STORM WATER PIT
STORAGE/BICYCLE CAGE

ROOMS:

A ADAPTABLE APARTMENT
S SILVER LIVABLE APARTMENT
G GROUND FLOOR APRTMENT
V VISITABLE APARTMENT
BALC BALCONY

Rv	Amendment	By	Ck	Date
A	Issued for DA Submission			12.10.2018

Key Plan:

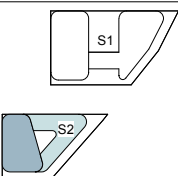

Drawing Disclaimer:
Do not scale from drawings.
Verify all dimensions on site before commencing work.
Copying or reproduction of this drawing is strictly prohibited
without the consent of PTW Architects

Client
AUSTINO PROPERTY GROUP


Architect
PTW Architects
Level 11, 88 Phillip Street
Sydney NSW 2000 Australia
T +61 2 9232 5877
ptw.com.au

Peddie Thorp & Walker P/L
ABN 23 000 454 624
trading as PTW Architects

NSW Nominated Architects
S Parsons Architect No.6098
D Jones Architect No.4778

Project PA015288
1&2 MURRAY ROSE
2 MURRAY ROSE AVENUE
SYDNEY OLYMPIC PARK, NSW
Status
DEVELOPMENT APPLICATION

Title
10-GENERAL ARRANGEMENT PLANS
GENERAL ARRANGEMENT
PLANS - S2 LEVEL 14
Drawing Number
DA-10-6200
Revision
A

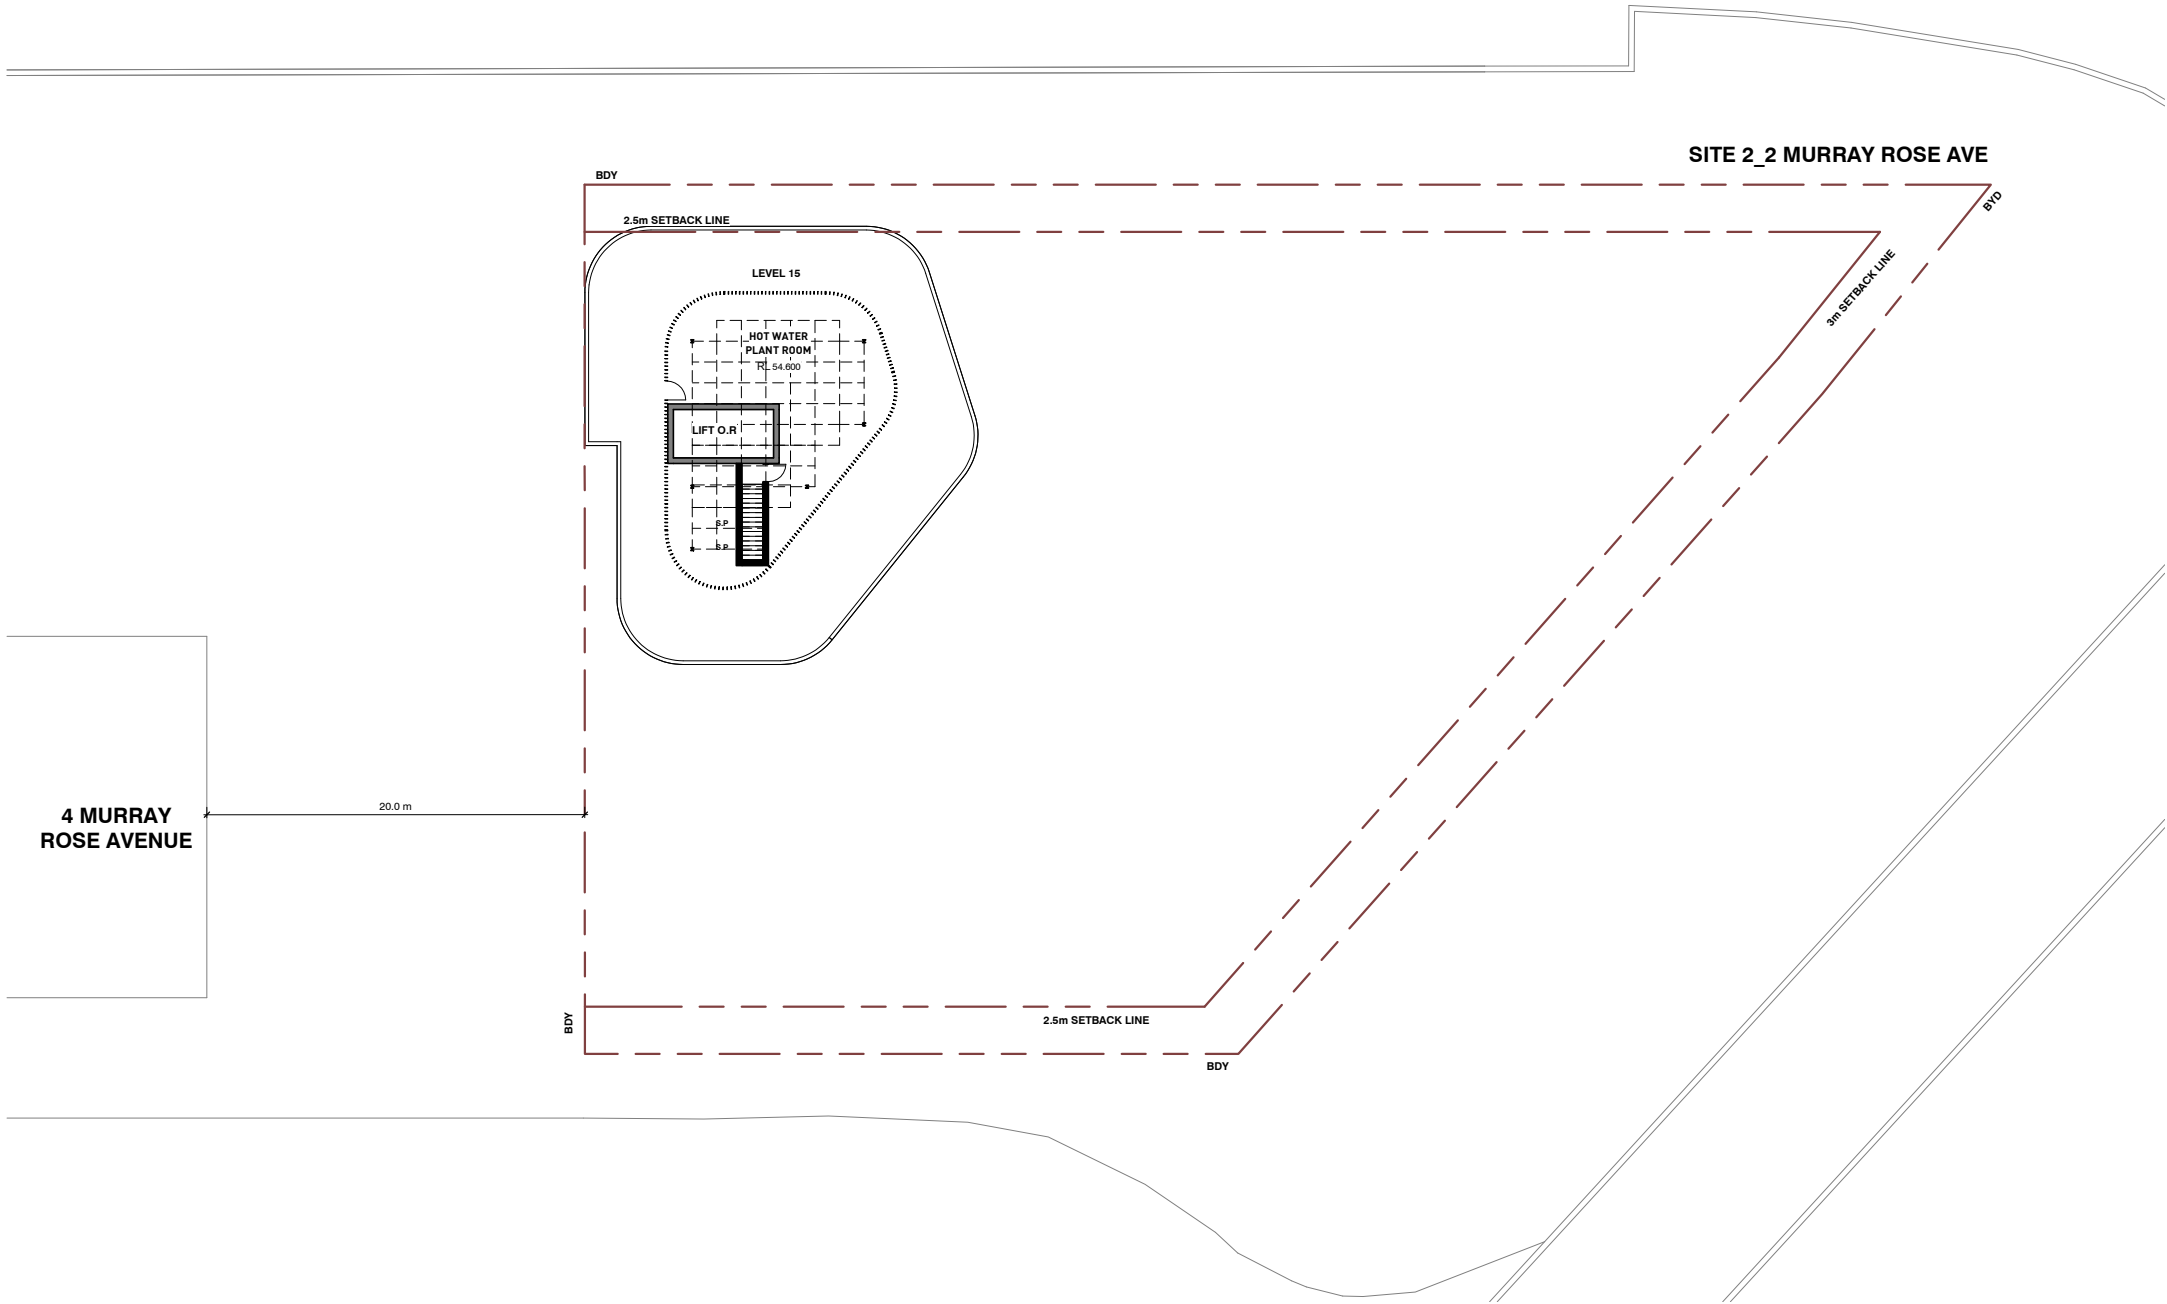

1 GENERAL ARRANGEMENT PLANS - S2 LEVEL 15
1:400 @ A3



Certificate no.: 0003333790
Assessor Name: Henky Mantophani
Accreditation no.: 20241
Certificate date: 08 November 2018
Dwelling Address: 1-2 Murray Rose Ave
Olympic Park, NSW
2127
www.nathers.gov.au



GENERAL ABBREVIATIONS AND LEGEND

SERVICES:

A/C AIR CONDITIONING
AP ACCESS PENETRATION
COM COMMUNICATION CUPBOARD
C/V CORRIDOR VENTILATION
CW COLD WATER
EX EXHAUST AIR RISER
ELEC ELECTRICAL CUPBOARD
GAS GAS CUPBOARD
H HYDRAULICS
HW HOT WATER
SA SUPPLY AIR
S/R STAIR RELIEF
S.P STAIR PRESSURISATION
FE FIRE EXTINGUISHER
FH FIRE HYDRANT



FR FIRE RISER
FS FIRE STAIR
GC GARBAGE CHUTE
GE GARBAGE EXHAUST
LS LOBBY SUPPLY AIR
M MECHANICAL SHAFT
RB RECYCLE BIN
RBE RECYCLE BIN EXHAUST
RWO RAIN WATER OUTLET
SWP STORM WATER PIT
STORAGE/BICYCLE CAGE

ROOMS:

A ADAPTABLE APARTMENT
S SILVER LIVABLE APARTMENT
G GROUND FLOOR APRTMENT
V VISITABLE APARTMENT
BALC BALCONY

Rv	Amendment	By	Ck	Date
A	Issued for DA Submission			12.10.2018

Key Plan:

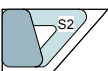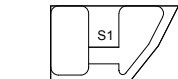

Drawing Disclaimer:

Do not scale from drawings.
Verify all dimensions on site before commencing work.
Copying or reproduction of this drawing is strictly prohibited
without the consent of PTW Architects

Client
AUSTINO PROPERTY GROUP

Architect
PTW Architects
Level 11, 88 Phillip Street
Sydney NSW 2000 Australia
T +61 2 9232 5877
ptw.com.au

Peddie Thorp & Walker P/L
ABN 23 000 454 624
trading as PTW Architects

NSW Nominated Architects
S Parsons Architect No.6098
D Jones Architect No.4778

Project PA015288

1&2 MURRAY ROSE
2 MURRAY ROSE AVENUE
SYDNEY OLYMPIC PARK, NSW

Status
DEVELOPMENT APPLICATION

Title
10-GENERAL ARRANGEMENT PLANS

GENERAL ARRANGEMENT
PLANS - S2 LEVEL 15

Drawing Number

DA-10-6300

Revision

A



GENERAL ABBREVIATIONS AND LEGEND			
<u>SERVICES:</u>		<u>ROOMS:</u>	
A/C	AIR CONDITIONING	FR	FIRE RISER
AP	ACCESS PENETRATION	FS	FIRE STAIR
COM	COMMUNICATION CUPBOARD	GC	GARBAGE CHUTE
C/V	CORRIDOR VENTILATION	GE	GARBAGE EXHAUST
CW	COLD WATER	LS	LOBBY SUPPLY AIR
EX	EXHAUST AIR RISER	M	MECHANICAL SHAFT
ELEC	ELECTRICAL CUPBOARD	RB	RECYCLE BIN
GAS	GAS CUPBOARD	RBE	RECYCLE BIN EXHAUST
H	HYDRAULICS	RWD	RAIN WATER OUTLET
HW	HEATRAILINGS	SWP	STORM WATER PIT
SA	SUPPLY AIR	XXX	STORAGE/BICYCLE CAGE
S/R	STAIR RELIEF		
S.P	STAIR PRESSURISATION		
FE	FIRE EXTINGUISHER		
FH	FIRE HYDRANT		
		(A)	ADAPTABLE APARTMENT
		(S)	SILVER LIVABLE APARTMENT
		(G)	GROUND FLOOR APPTMENT
		(V)	VISITABLE APARTMENT
		BALC	BALCONY

Key Plan:



AUSTIN
PROPERTY GROUP

NSW Nominated Architects
S Parsons Architect No.6098
D Jones Architect No.4778

PTN

Title 10-GENERAL ARRANGEMENT PLANS GENERAL ARRANGEMENT PLANS - S2 ROOF	
Drawing Number DA-10-6400	Revision A