



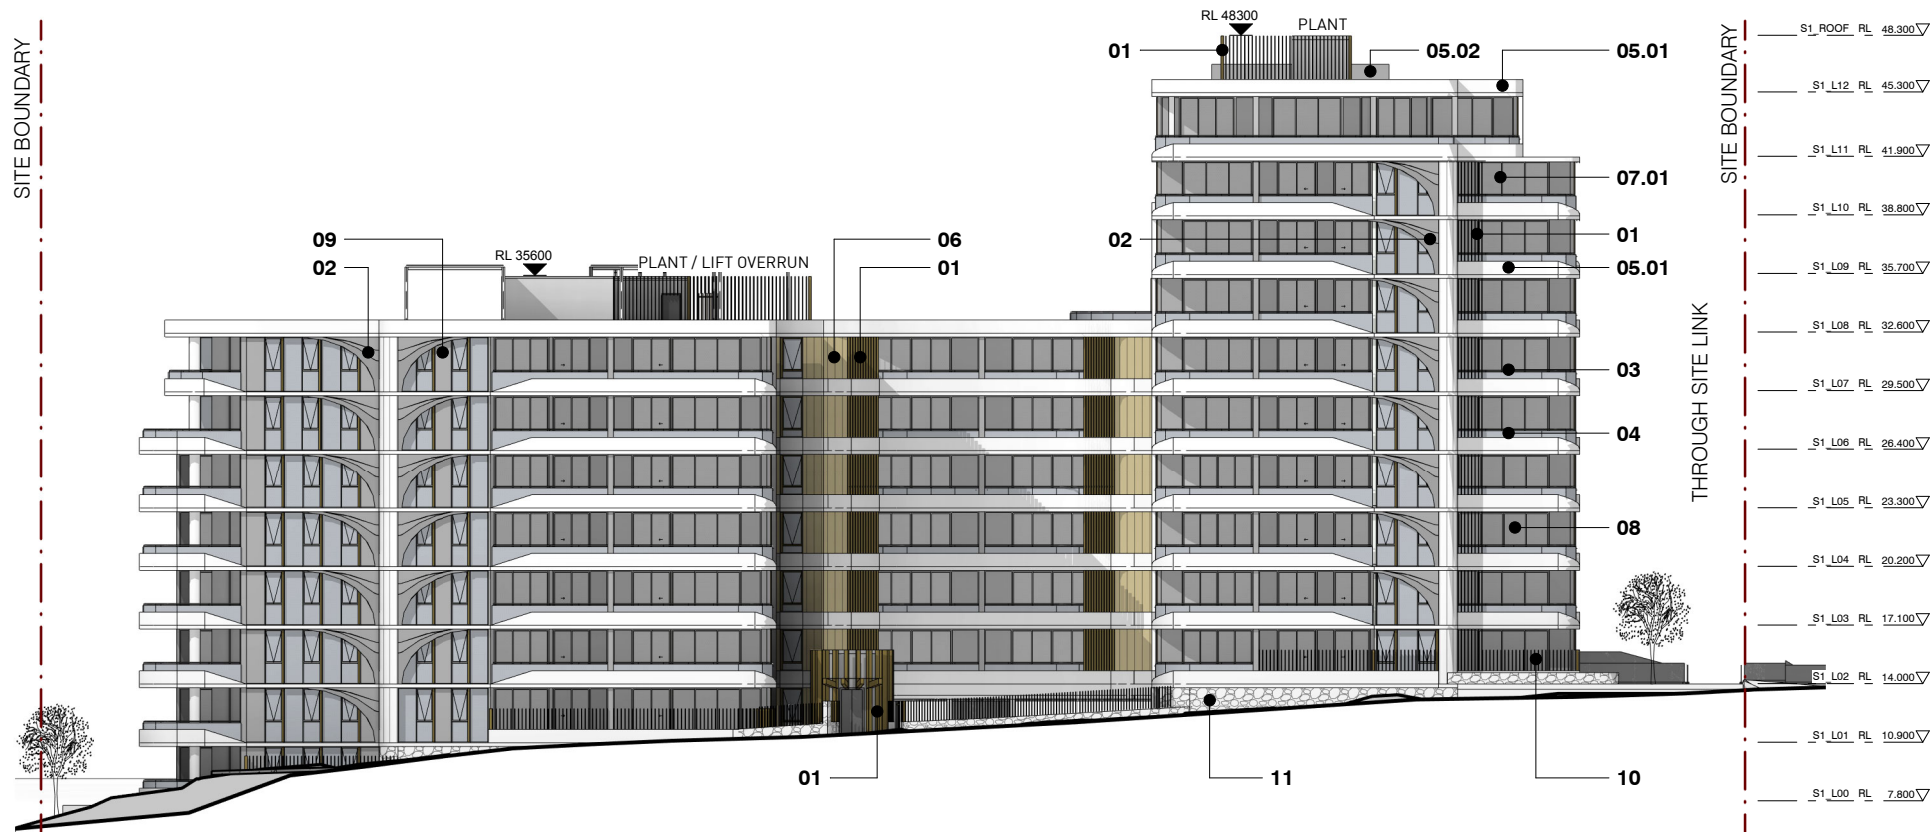

1 ELEVATION_S1_NORTH
1:400 @ A3

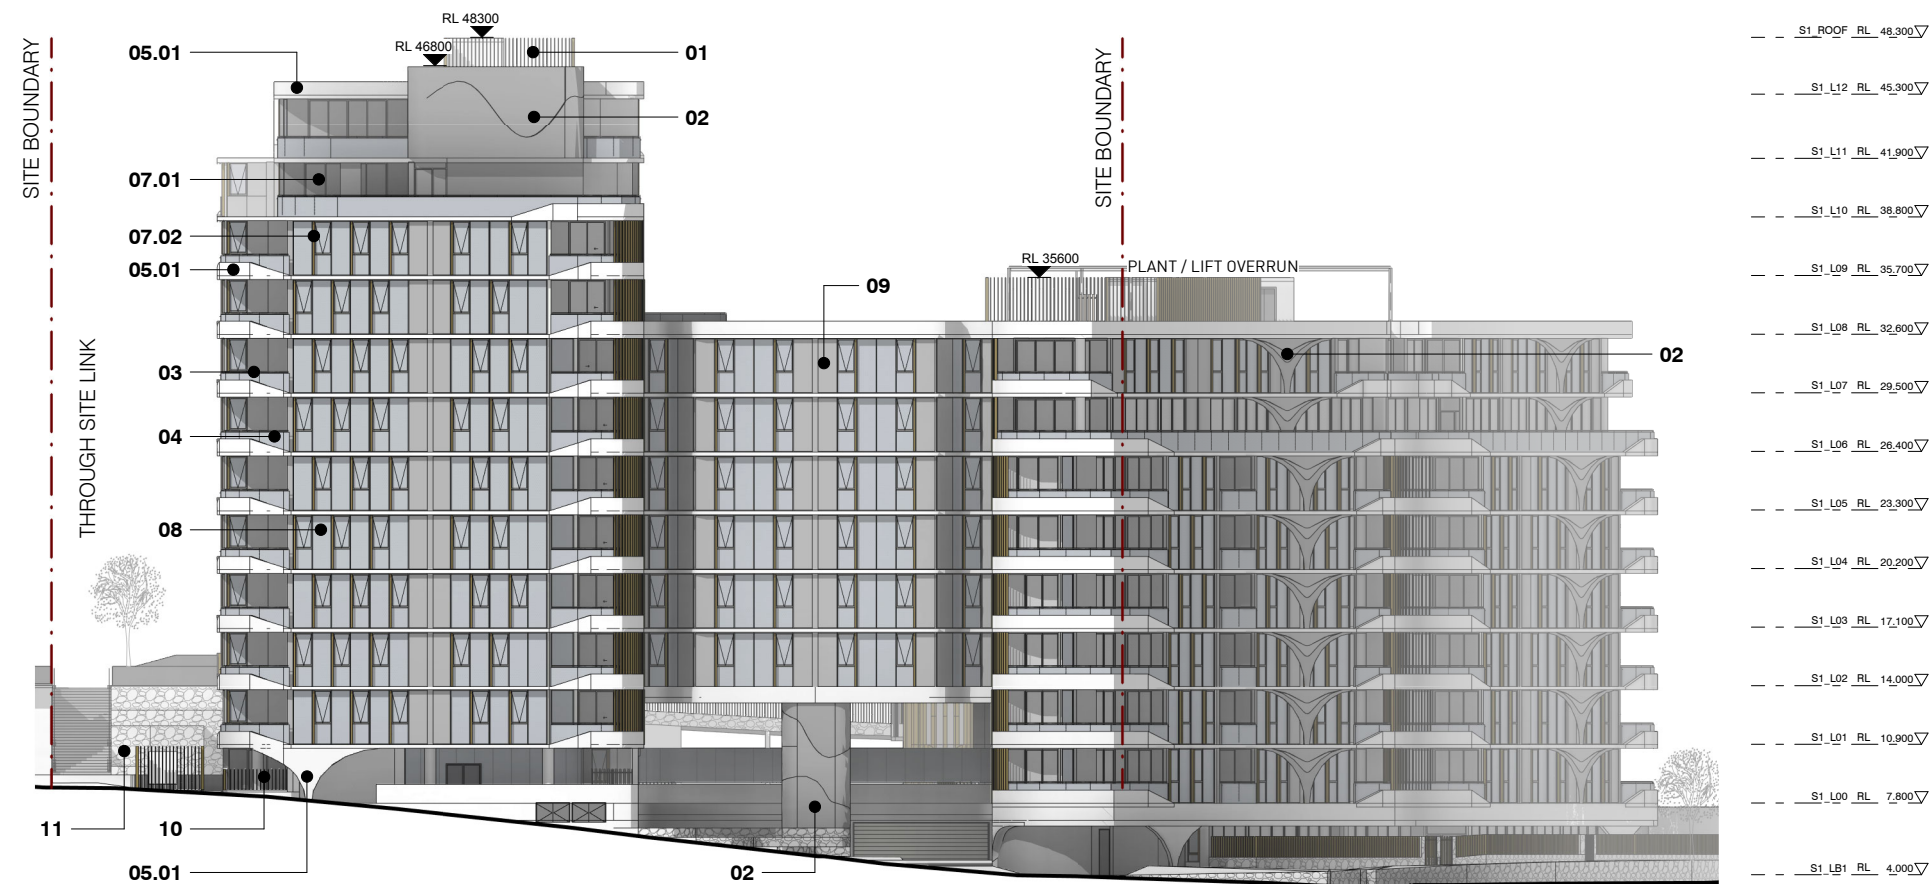


2 ELEVATION_S1_SOUTH
1:400 @ A3



Certificate no.: 000333790
Assessor Name: Henky Mantophani
Accreditation no.: 20241
Certificate date: 08 November 2018
Dwelling Address: 1-2 Murray Rose Ave
Olympic Park, NSW 2127
www.nathers.gov.au




EXTERNAL PROPOSED FINISHES DETAIL DESCRIPTION
REFER TO DA-40-0000 / DA-40-0100

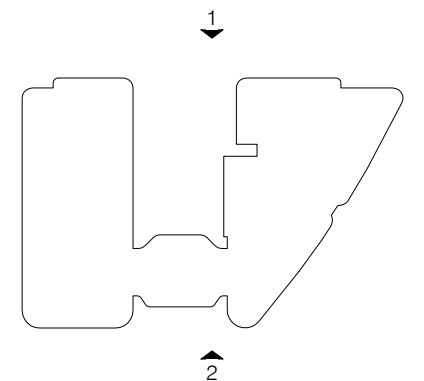

Rv	Amendment	By	Ck	Date
A	Issued for DA Submission			12.10.2018

Key Plan:

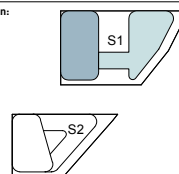

Drawing Disclaimer:
Do not scale from drawings.
Verify all dimensions on site before commencing work.
Copying or reproduction of this drawing is strictly prohibited
without the consent of PTW Architects

Client
AUSTINO PROPERTY GROUP



Architect
PTW Architects
Level 11, 88 Phillip Street
Sydney NSW 2000 Australia
T +61 2 9232 5877
ptw.com.au

Peddie Thorp & Walker P/L
ABN 23 000 454 624
trading as PTW Architects

NSW Nominated Architects
S Parsons Architect No.6098
D Jones Architect No.4778

PTW

Project PA015288.01


1 & 2 MURRAY ROSE
1-2 MURRAY ROSE AVENUE
SYDNEY OLYMPIC PARK, NSW

Status
DEVELOPMENT APPLICATION


Title
20-ELEVATIONS
ELEVATIONS-S1

Drawing Number
DA-20-0000

Revision
A

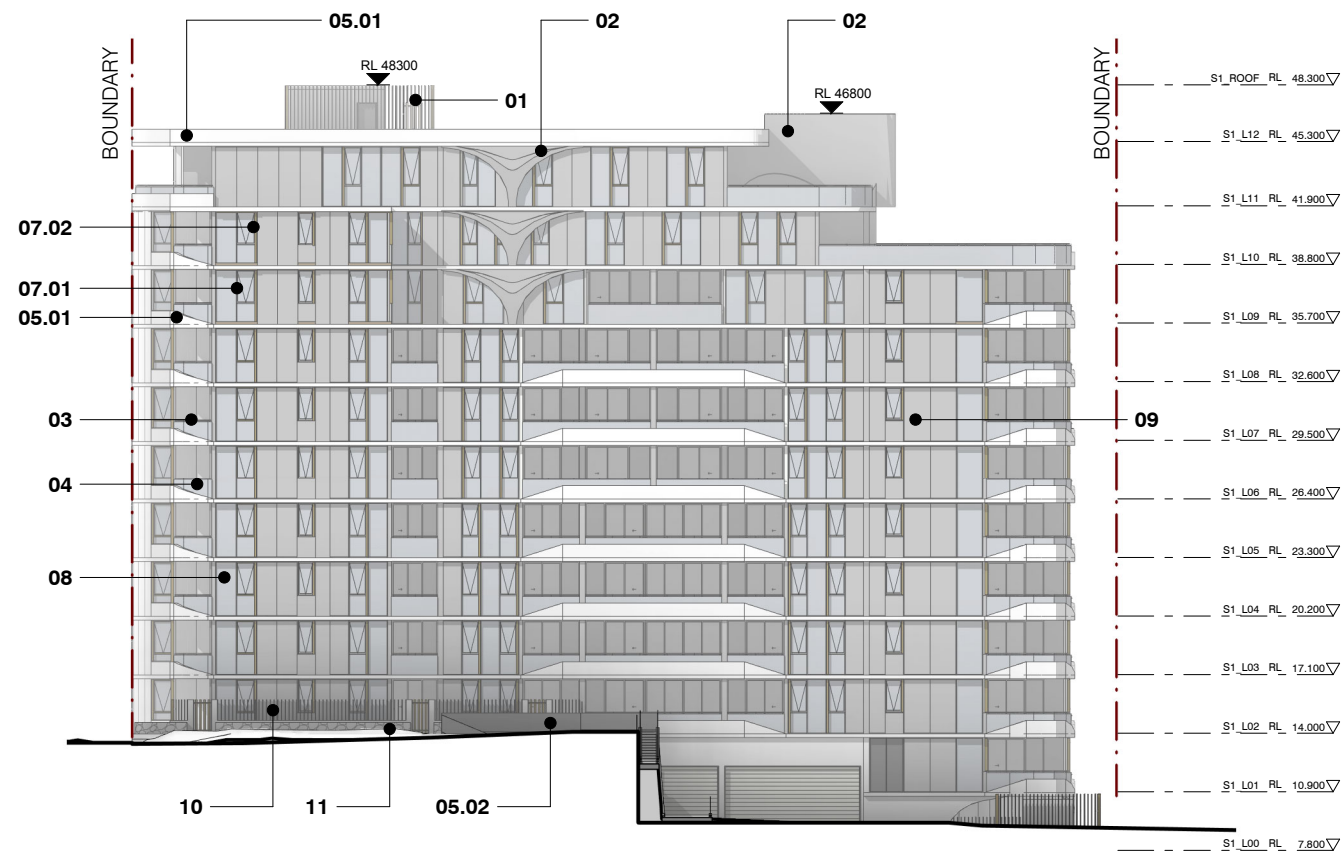


1 ELEVATION S1 WEST
1:400 @ A3

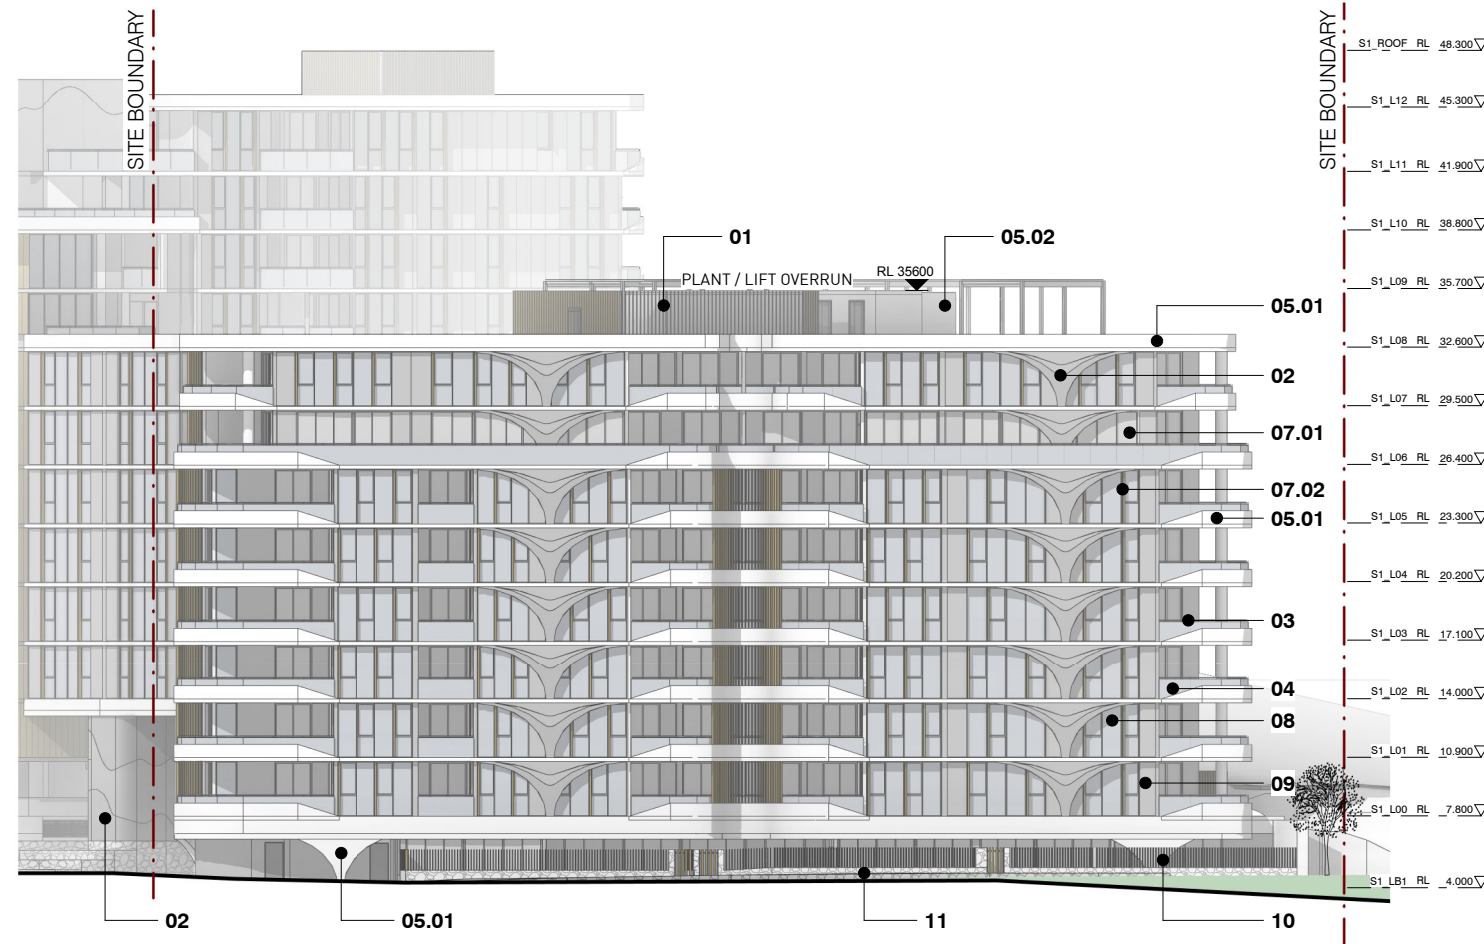

2 ELEVATION S1 EAST
1:400 @ A3

Rv	Amendment	By	Ck	Date
A	Issued for DA Submission			12.10.2018

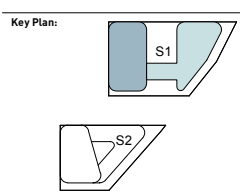

Drawing Disclaimer:
Do not scale from drawings.
Verify all dimensions on site before commencing work.
Copying or reproduction of this drawing is strictly prohibited
without the consent of PTW Architects

Client
AUSTINO PROPERTY GROUP



Architect
PTW Architects
Level 11, 88 Phillip Street
Sydney NSW 2000 Australia
T +61 2 9232 5877
ptw.com.au

Peddie Thorp & Walker P/L
ABN 23 000 454 624
trading as PTW Architects


NSW Nominated Architects
S Parsons Architect No.6098
D Jones Architect No.4778



Certificate no.: 0003333790
Assessor Name: Henky Mantophani
Accreditation no.: 20241
Certificate date: 08 November 2018
Dwelling Address: 1-2 Murray Rose Ave
Olympic Park, NSW
2127
www.nathers.gov.au




EXTERNAL PROPOSED FINISHES DETAIL DESCRIPTION
REFER TO DA-40-0000 / DA-40-0100

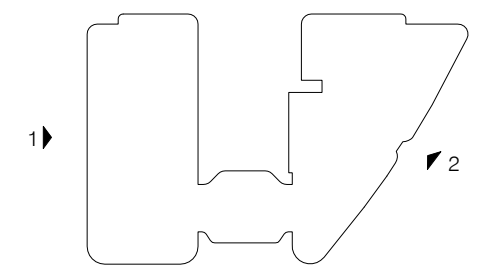


Project PA015288.01
1 & 2 MURRAY ROSE
1-2 MURRAY ROSE AVENUE
SYDNEY OLYMPIC PARK, NSW
Status
DEVELOPMENT APPLICATION

Title
20-ELEVATIONS
ELEVATIONS-S1
Drawing Number
DA-20-0100
Revision
A

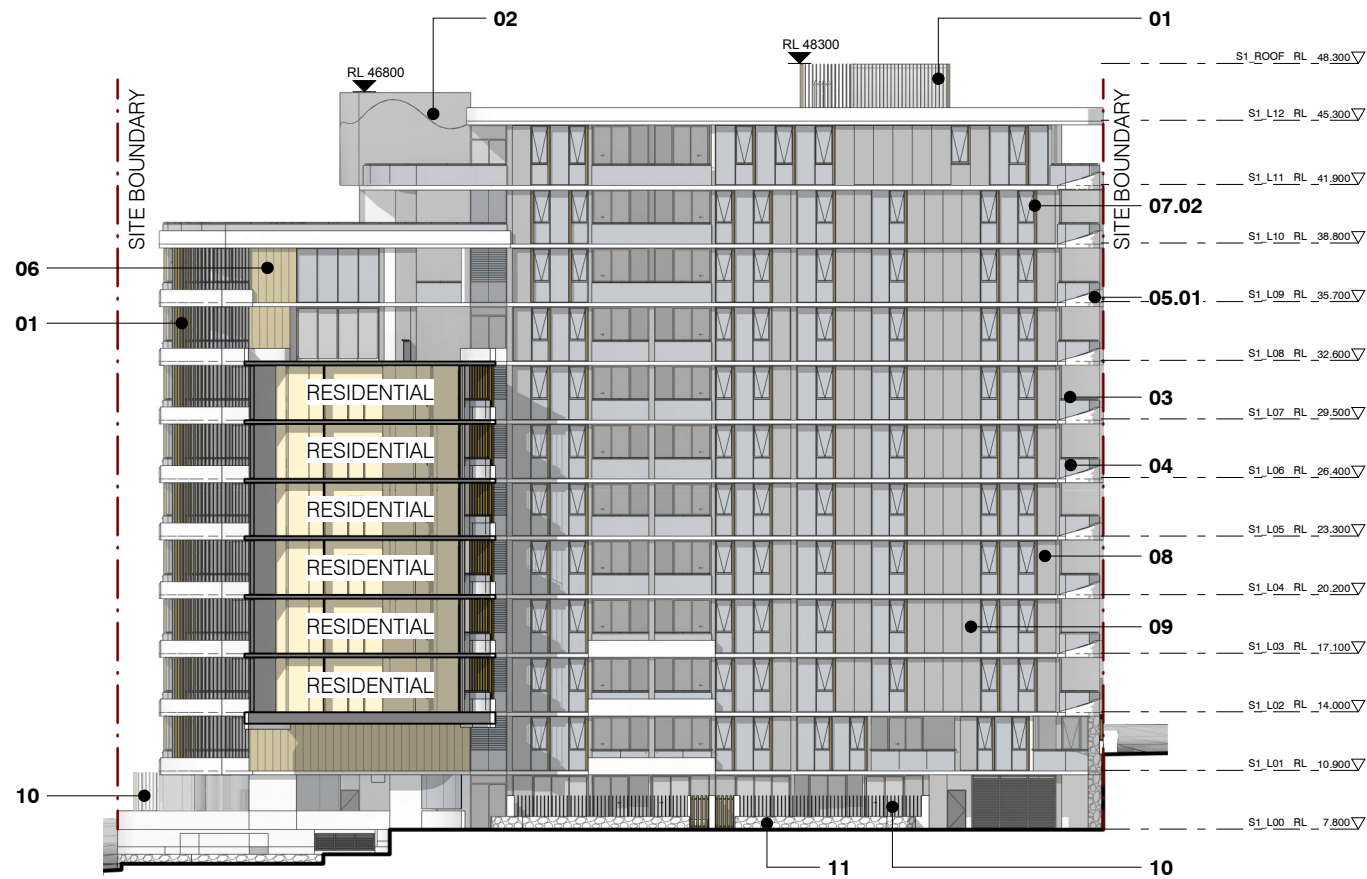


1 ELEVATION_S1 COURTYARD_EAST
1:400 @ A3

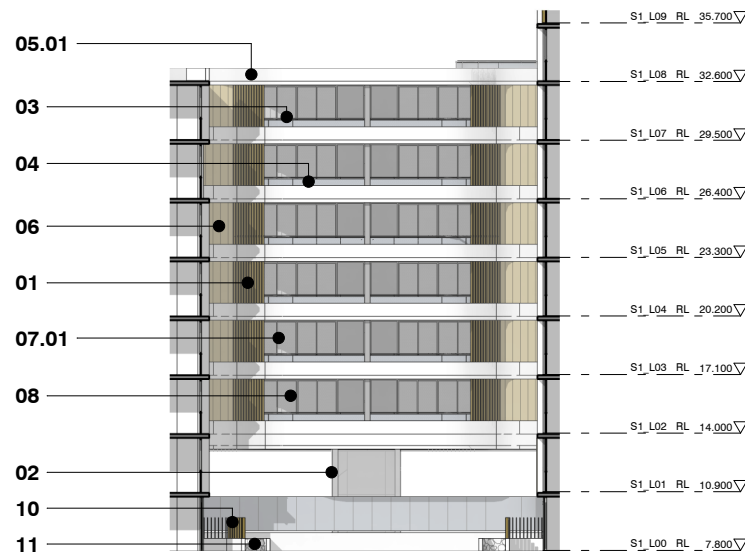

2 ELEVATION_S1 COURTYARD_NORTH
1:400 @ A3




Certificate no.: 000333790
Assessor Name: Henky Mantophani
Accreditation no.: 20241
Certificate date: 08 November 2018
Dwelling Address: 1-2 Murray Rose Ave
Olympic Park, NSW
2127
www.nathers.gov.au

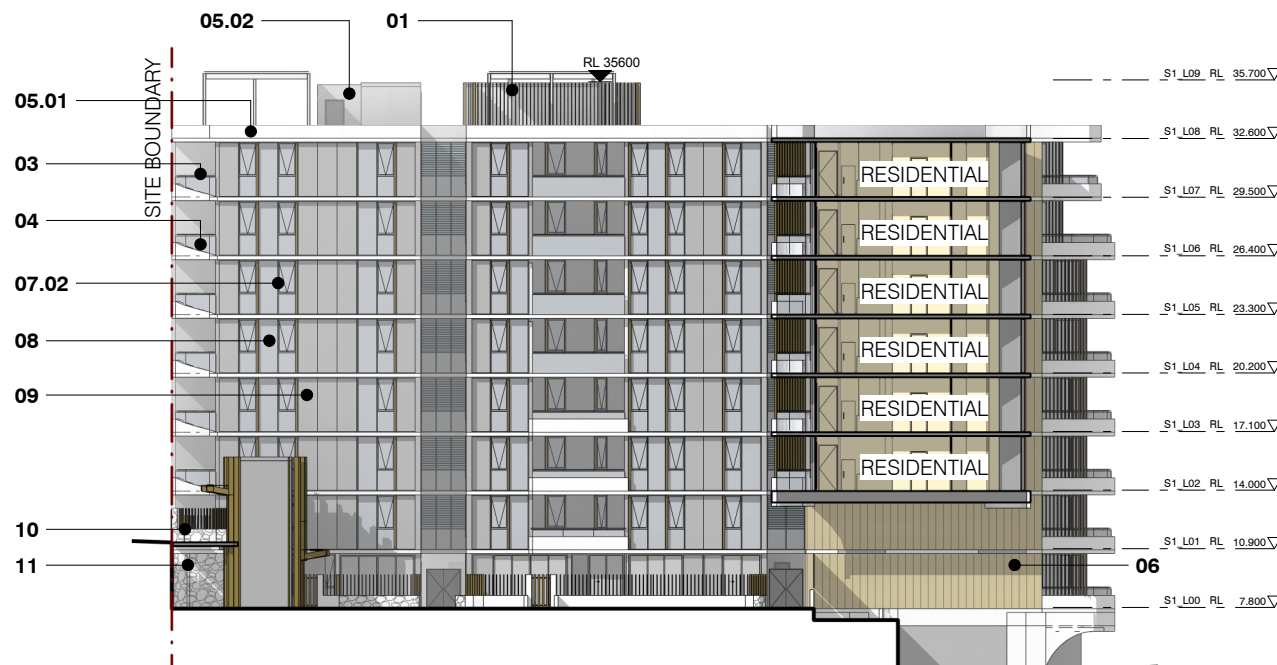


3 ELEVATION_S1 COURTYARD_WEST
1:400 @ A3

EXTERNAL PROPOSED FINISHES DETAIL DESCRIPTION
REFER TO DA-40-0000 / DA-40-0100

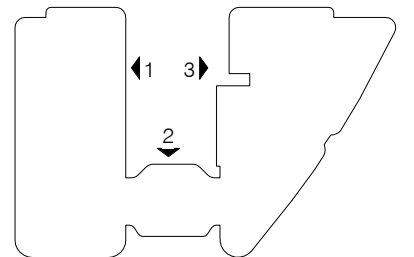

Rv	Amendment	By	Ck	Date
A	Issued for DA Submission			12.10.2018

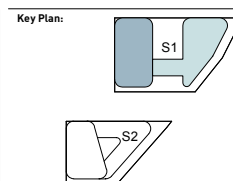

Drawing Disclaimer:
Do not scale from drawings.
Verify all dimensions on site before commencing work.
Copying or reproduction of this drawing is strictly prohibited
without the consent of PTW Architects

Client
AUSTINO PROPERTY GROUP



Architect
PTW Architects
Level 11, 88 Phillip Street
Sydney NSW 2000 Australia
T +61 2 9232 5877
ptw.com.au

Peddie Thorp & Walker P/L
ABN 23 000 454 624
trading as PTW Architects

NSW Nominated Architects
S Parsons Architect No.6098
D Jones Architect No.4778




Project PA015288.01
1 & 2 MURRAY ROSE
1-2 MURRAY ROSE AVENUE
SYDNEY OLYMPIC PARK, NSW
Status
DEVELOPMENT APPLICATION

Title
20-ELEVATIONS
ELEVATIONS-S1

Drawing Number
DA-20-0200


Revision
A

SITE BOUNDARY

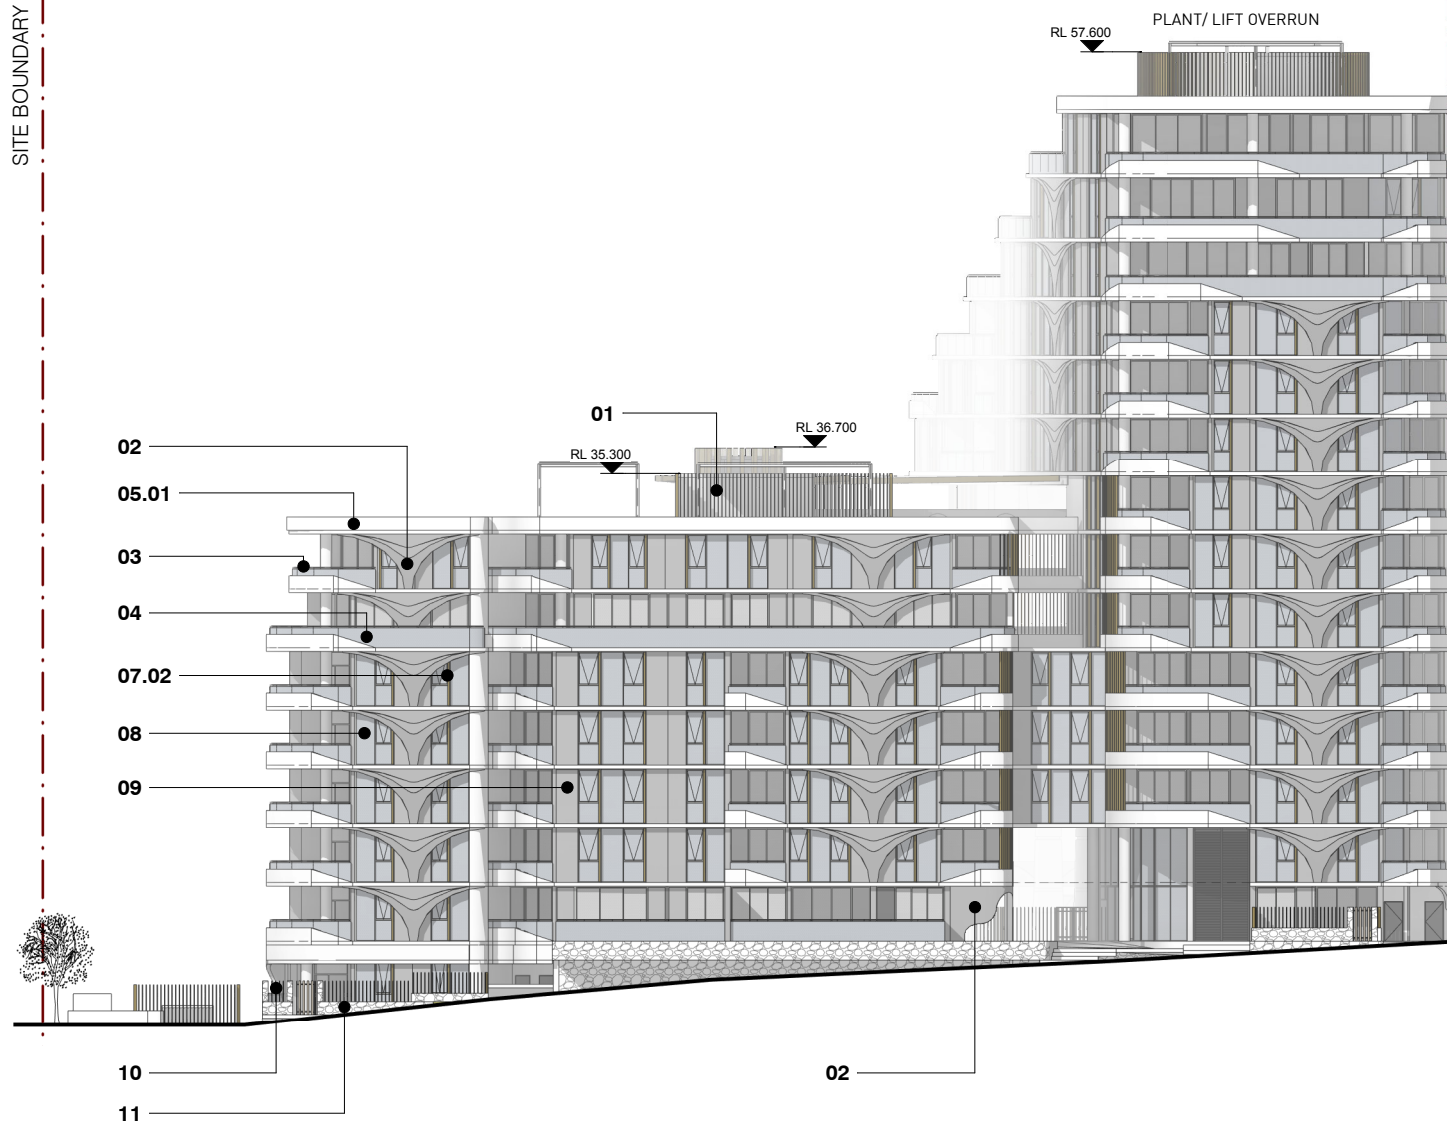


1 ELEVATION_S2_NORTH
1:400 @ A3

SITE BOUNDARY

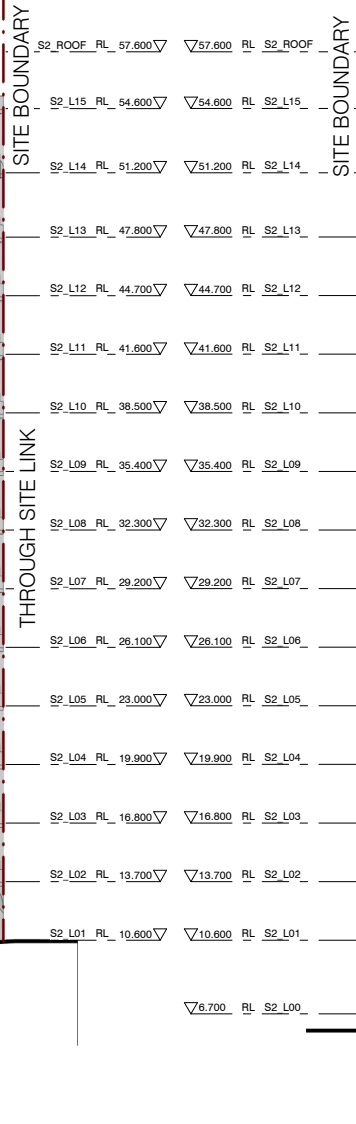

2 ELEVATION_S2_SOUTH
1:400 @ A3


SITE BOUNDARY

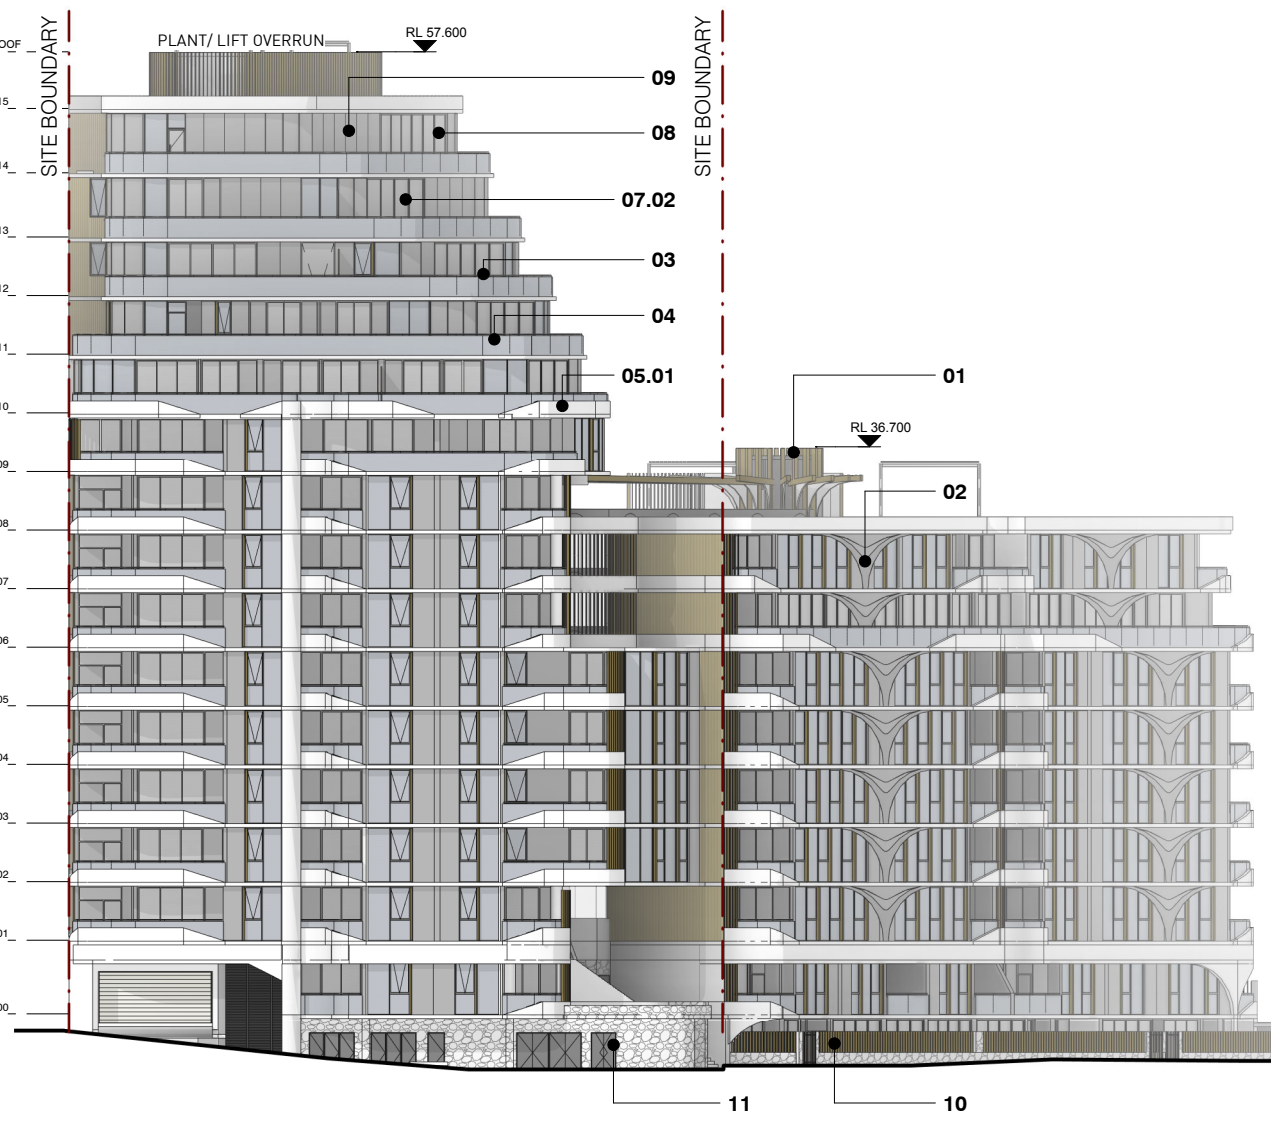

EXTERNAL PROPOSED FINISHES DETAIL DESCRIPTION
REFER TO DA-40-0000 / DA-40-0100




Certificate no.: 000333790
Assessor Name: Henky Mantophani
Accreditation no.: 20241
Certificate date: 08 November 2018
Dwelling Address:
1-2 Murray Rose Ave
Olympic Park, NSW
2127
www.nathers.gov.au

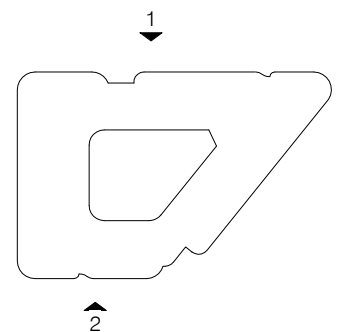

Rv	Amendment	By	Ck	Date
A	Issued for DA Submission			12.10.2018

Key Plan:

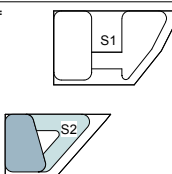

Drawing Disclaimers:
Do not scale from drawings.
Verify all dimensions on site before commencing work.
Copying or reproduction of this drawing is strictly prohibited
without the consent of PTW Architects

Client
AUSTINO PROPERTY GROUP



Architect
PTW Architects
Level 11, 88 Phillip Street
Sydney NSW 2000 Australia
T +61 2 9232 5877
ptw.com.au

Peddie Thorp & Walker P/L
ABN 23 000 454 624
trading as PTW Architects

NSW Nominated Architects
S Parsons Architect No.6098
D Jones Architect No.4778



Project PA015288.01
1 & 2 MURRAY ROSE
1-2 MURRAY ROSE AVENUE
SYDNEY OLYMPIC PARK, NSW
Status
DEVELOPMENT APPLICATION


Title
20-ELEVATIONS
ELEVATIONS-S2

Drawing Number
DA-20-0300

Revision
A



1 ELEVATION_S2_WEST
1:400 @ A3

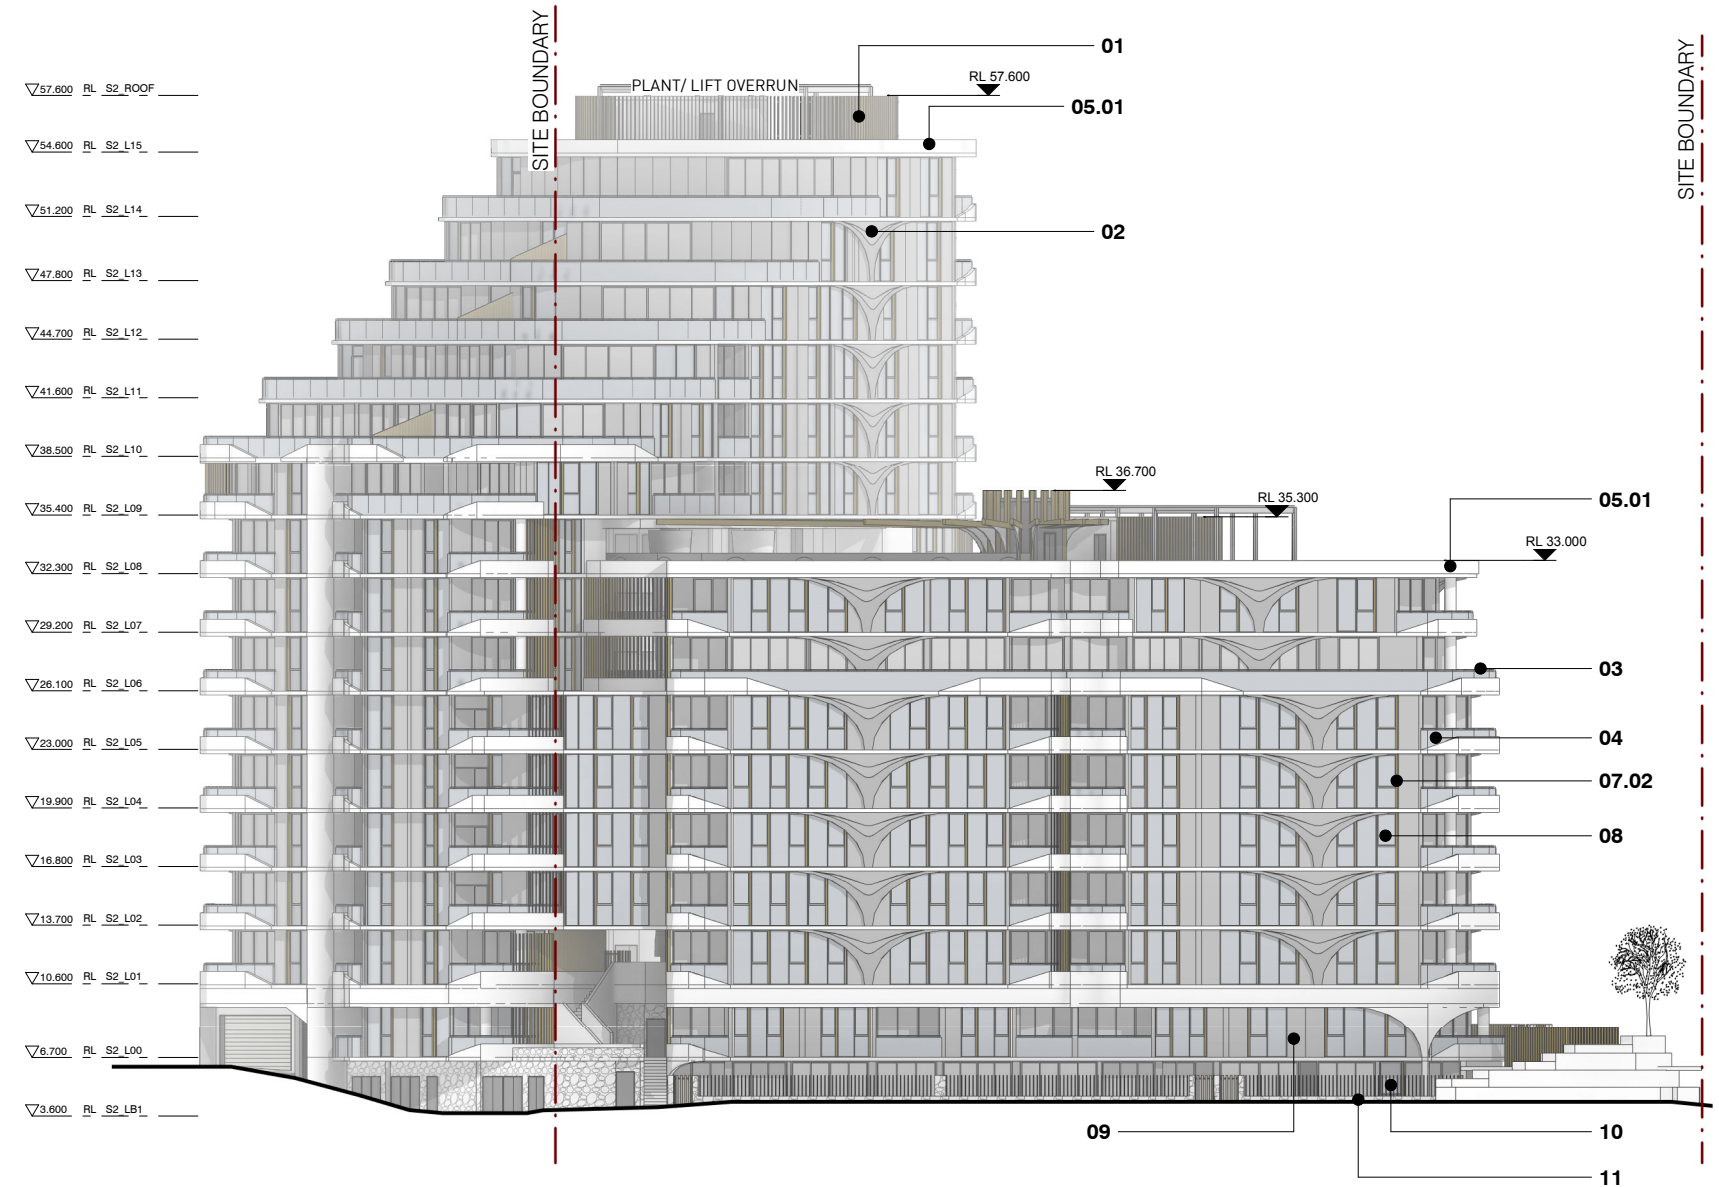


2 ELEVATION_S2_EAST
1:400 @ A3

EXTERNAL PROPOSED FINISHES DETAIL DESCRIPTION
REFER TO DA-40-0000 / DA-40-0100




Certificate no.: 0003333790
Assessor Name: Henky Mantophani
Accreditation no.: 20241
Certificate date: 08 November 2018
Dwelling Address: 1-2 Murray Rose Ave Olympic Park, NSW 2127
www.nathers.gov.au

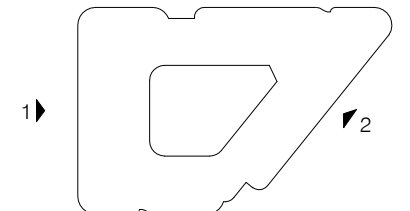

Rv	Amendment	By	Ck	Date
A	Issued for DA Submission			12.10.2018

Key Plan:

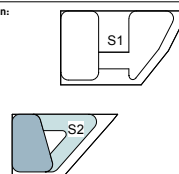

Drawing Disclaimer:
Do not scale from drawings.
Verify all dimensions on site before commencing work.
Copying or reproduction of this drawing is strictly prohibited
without the consent of PTW Architects

Client
AUSTINO PROPERTY GROUP



Architect
PTW Architects
Level 11, 88 Phillip Street
Sydney NSW 2000 Australia
T +61 2 9232 5877
ptw.com.au

Peddie Thorp & Walker P/L
ABN 23 000 454 624
trading as PTW Architects

NSW Nominated Architects
S Parsons Architect No.6098
D Jones Architect No.4778

PTW

Project PA015288.01

1 & 2 MURRAY ROSE
1-2 MURRAY ROSE AVENUE
SYDNEY OLYMPIC PARK, NSW

Status
DEVELOPMENT APPLICATION

Title
20-ELEVATIONS
ELEVATIONS-S2

Drawing Number
DA-20-0400

Revision
A