



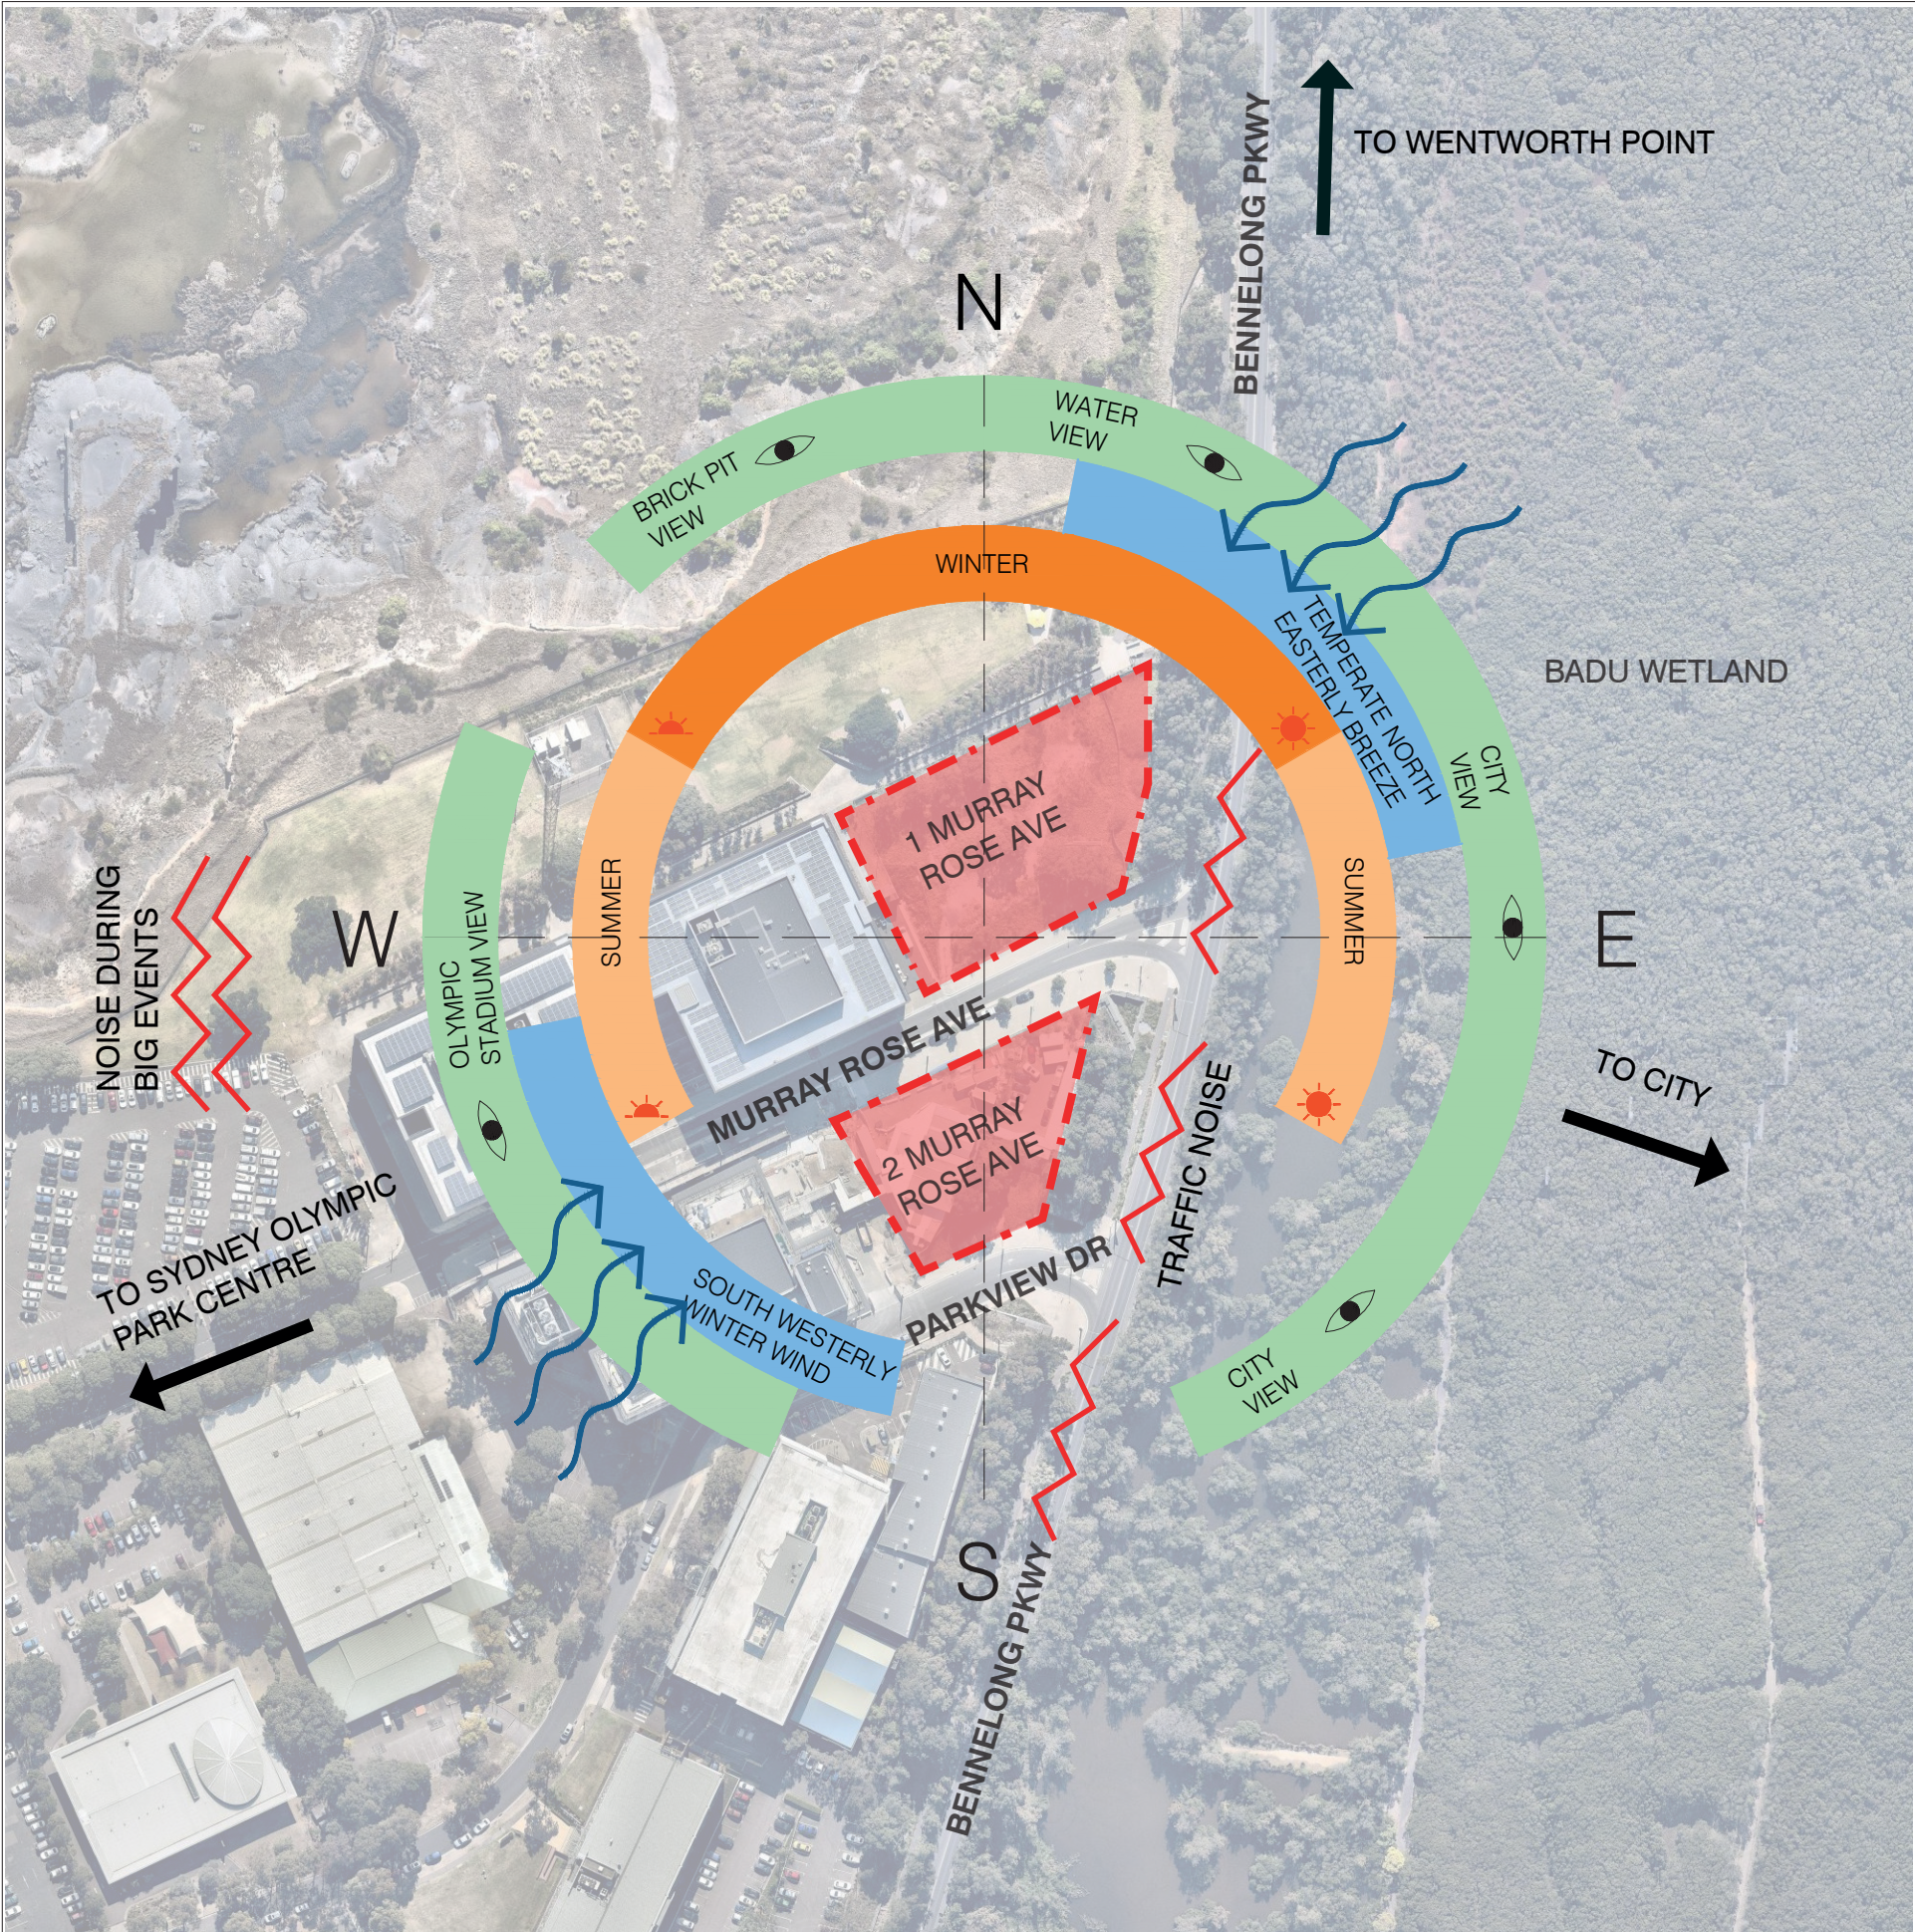

1 SITE ANALYSIS PLAN
1:2000 @ A3

Rv	Amendment	By	Ck	Date
A	Issued for DA Submission			12.10.2018

Key Plan:

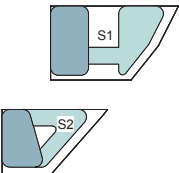

Drawing Disclaimer:
Do not scale from drawings.
Verify all dimensions on site before commencing work.
Copying or reproduction of this drawing is strictly prohibited
without the consent of PTW Architects

Client
AUSTINO PROPERTY GROUP



Architect
PTW Architects
Level 11, 88 Phillip Street
Sydney NSW 2000 Australia
T +61 2 9232 5877
ptw.com.au

Peddie Thorp & Walker P/L
ABN 23 000 454 624
trading as PTW Architects

NSW Nominated Architects
S Parsons Architect No.6098
D Jones Architect No.4778



Project PA015288.01
1 & 2 MURRAY ROSE
1-2 MURRAY ROSE AVENUE
SYDNEY OLYMPIC PARK, NSW
Status
DEVELOPMENT APPLICATION

Title
00-GENERAL INFORMATION
SITE ANALYSIS PLAN

Drawing Number
DA-00-0300

Revision
A




0003333790
Assessor Name: Henky Mantophani
Accreditation no.: 20241
Certificate date: 08 November 2018




Dwelling Address:
1-2 Murray Rose Ave
Olympic Park, NSW
2127
www.nathers.gov.au



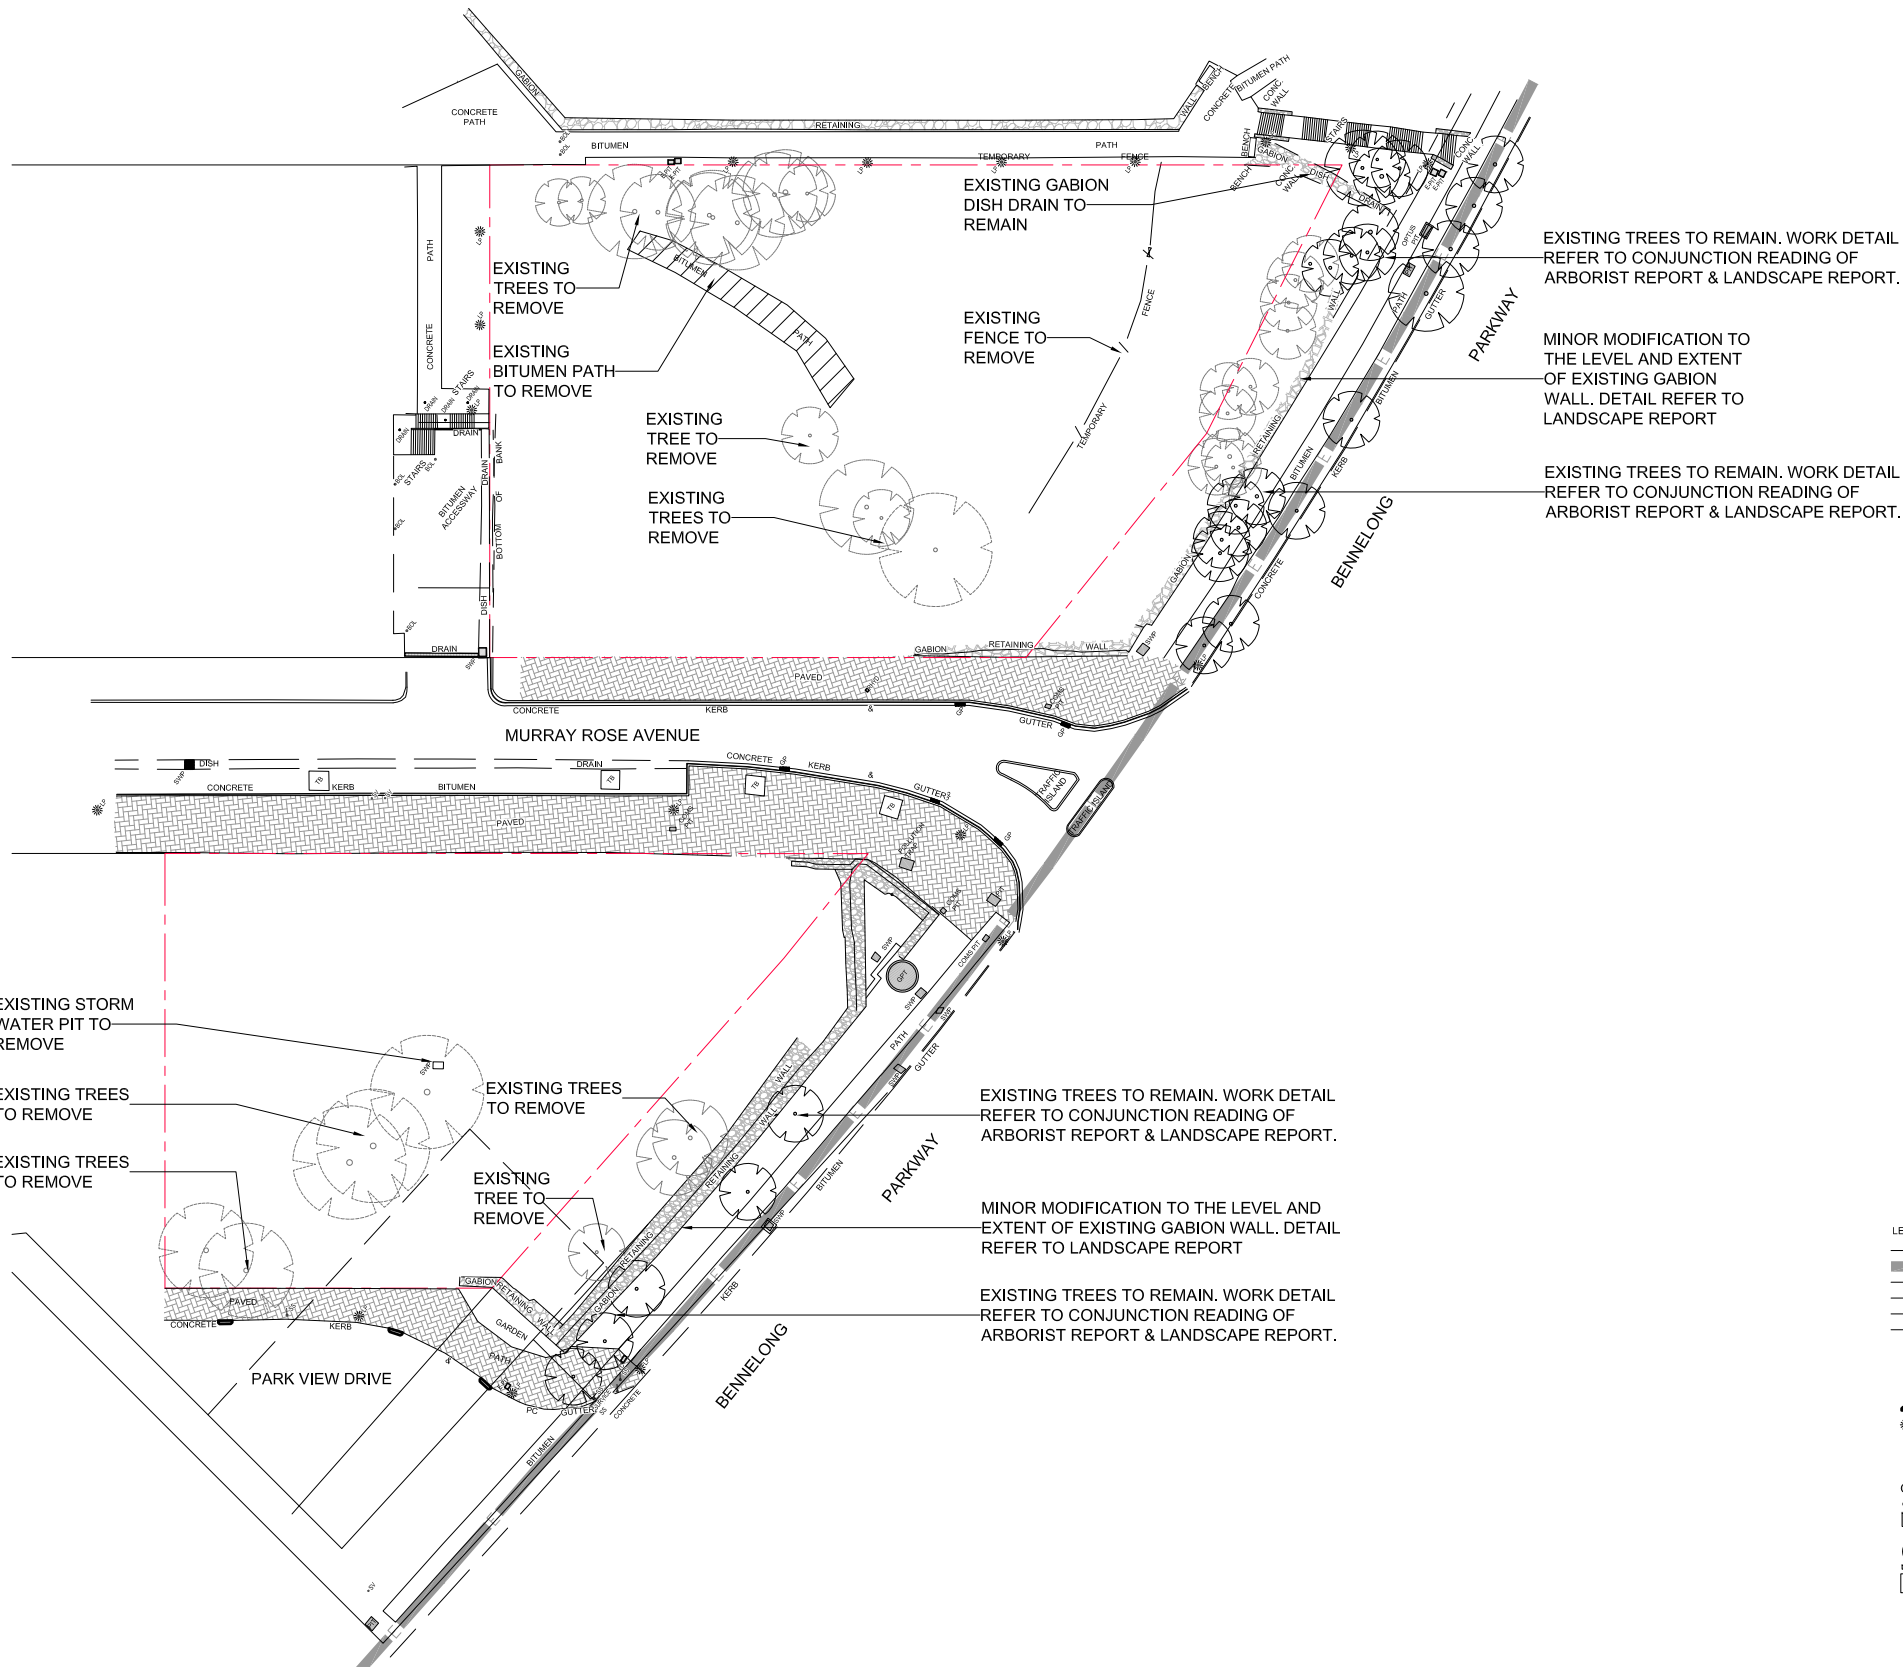

1 DEMOLITION PLAN
1:800 @ A3

Rv	Amendment	By	Ck	Date
A	ISSUED FOR DEVELOPMENT APPLICATION			12/10/2018

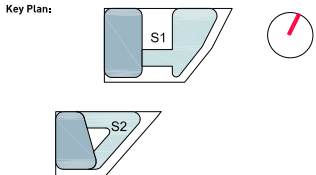

Drawing Disclaimers:
Do not scale from drawings.
Verify all dimensions on site before commencing work.
Copying or reproduction of this drawing is strictly prohibited without the consent of PTW Architects

Client
Austino Property Group

Architect
PTW Architects
Level 11, 88 Phillip Street
Sydney NSW 2000 Australia
T +61 2 9232 5877
ptw.com.au

Peddie Thorp & Walker P/L
ABN 23 000 454 624
trading as PTW Architects

NSW Nominated Architects
S Parsons Architect No.6098
D Jones Architect No.4778

1 : 800 @ A3

Project PA015288
1 & 2 MURRAY ROSE
1 MURRAY ROSE AVENUE
SYDNEY OLYMPIC PARK, NSW

Status
Development Application

Title
DEMOLITION PLAN


Drawing Number
DA-00-0400

Revision
A

DA_PARKING SCHEDULE							
LEVEL	RESIDENTIAL CAR PARKING			MANAGER CAR SPACE	BICYCLE PARKING		
	STANDARD	ACCESSIBLE	TOTAL		RESIDENTIAL	VISITOR	TOTAL
S1 LB3	64	0	64	0	28	0	28
S1 LB2	95	0	95	0	44	0	44
S1 LB1	28	17	45	0	23	0	23
S1 L00	0	0	0	1	27	42	69
S1 L01	0	0	0	0	82	0	82
GRAND TOTAL	187	17	204	1	204	42	246



1 GENERAL ARRANGEMENT PLANS - S1 LEVEL B3
1:400 @ A3

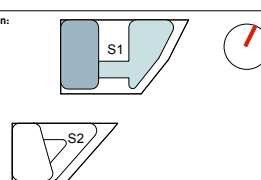[illegible]

Client
AUSTINO PROPERTY GROUP

Architect
PTW Architects
Level 11, 88 Phillip Street
Sydney NSW 2000 Australia
T +61 2 9232 5877
ptw.com.au

NSW Nominated Architects
S Parsons Architect No.609
D Jones Architect No.4778

PTV

GENERAL ABBREVIATIONS AND LEGEND			
SERVICES:		ROOMS:	
A/C	AIR CONDITIONING	FR	FIRE RISER
AP	ACCESS PENETRATION	FS	FIRE STAIR
COM	COMMUNICATION CUPOBOARD	GC	GARBAGE CHUTE
C/V	CORRIDOR VENTILATION	GE	GARBAGE EXHAUST
CW	COLD WATER	LS	LOBBY SUPPLY AIR
EX	EXHAUST AIR RISER	M	MECHANICAL SHAFT
ELEC	ELECTRICAL CUPOBOARD	RB	RECYCLE BIN
GAS	GAS CUPOBOARD	RBE	RECYCLE BIN EXHAUST
H	HYDRAULICS	RWO	RAIN WATER OUTLET
HW	HOT WATER	SWP	STORM WATER PIT
SA	SUPPLY AIR		STORAGE/BICYCLE CAGE
S/R	STAIR RELIEF		
S.P	STAIR PRESSURISATION		
FE	FIRE EXTINGUISHER		
FH	FIRE HYDRANT		
		(A)	ADAPTABLE APARTMENT
		(S)	SILVER LIVABLE APARTMENT
		(G)	GROUND FLOOR APARTMENT
		(V)	VISITABLE APARTMENT
		BALC	BALCONY

Project PA015288


Status
DEVELOPMENT APPLICATION

Title
10-GENERAL ARRANGEMENT PLANS
GENERAL ARRANGEMENT

Revisor

A

DA_PARKING SCHEDULE							
LEVEL	RESIDENTIAL CAR PARKING			MANAGER CAR SPACE	BICYCLE PARKING		
	STANDARD	ACCESSIBLE	TOTAL		RESIDENTIAL	VISITOR	TOTAL
S1 LB3	64	0	64	0	28	0	28
S1 LB2	95	0	95	0	44	0	44
S1 LB1	28	17	45	0	23	0	23
S1 L00	0	0	0	1	27	42	69
S1 L01	0	0	0	0	82	0	82
GRAND TOTAL	187	17	204	1	204	42	246

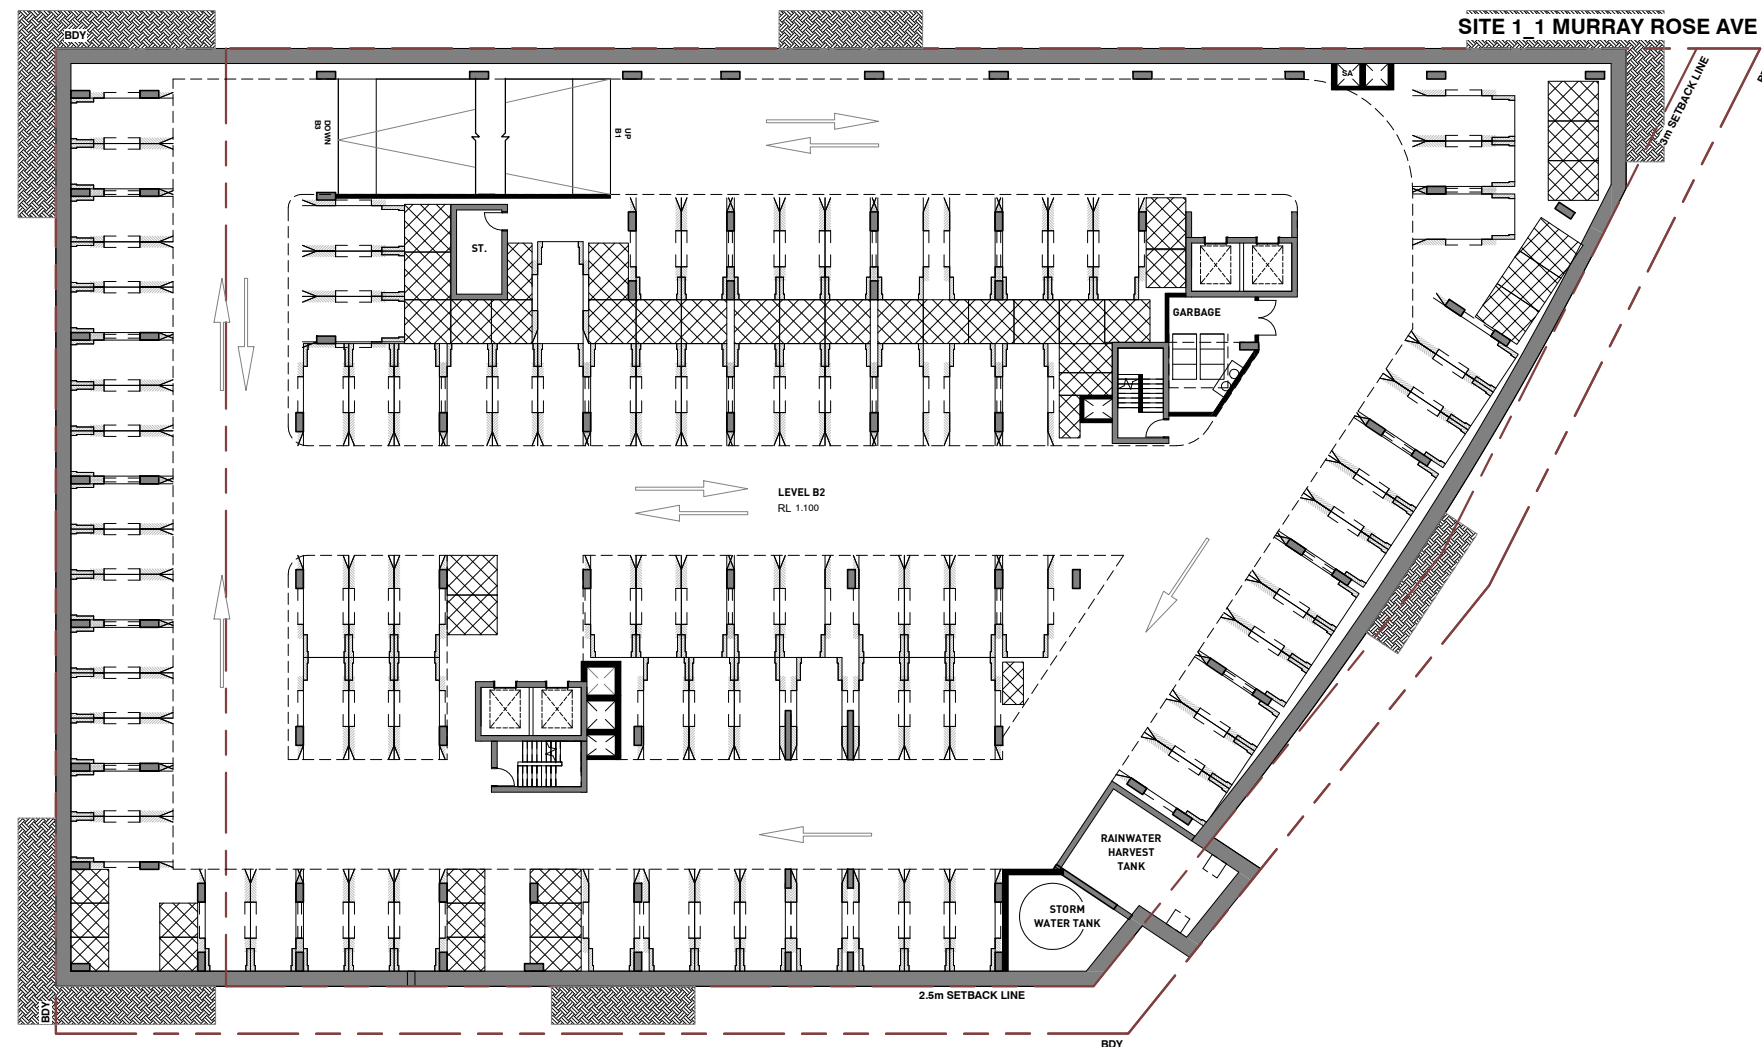

1 GENERAL ARRANGEMENT PLANS - S1 LEVEL B2

1:400 @ A3

[illegible]

Drawing Disclaimer:
Do not scale from drawings.
Verify all dimensions on site before commencing work.
Copying or reproduction of this drawing is strictly prohibited
without the consent of PTW Architects

GENERAL ABBREVIATIONS AND LEGEND

0	1	2	3	4	5	6	7	8	9	10	11	12	13	14	15	m
---	---	---	---	---	---	---	---	---	---	----	----	----	----	----	----	---

Project PA015288

1&2 MURRAY ROSE
1 MURRAY ROSE AVENUE
SYDNEY OLYMPIC PARK, NSW


Status
DEVELOPMENT APPLICATION

BIM 360://Murray Rose Avenue/PA015288_MurrayRoseAve_S1_AR_DA_B360.rvt



1

Key Pla

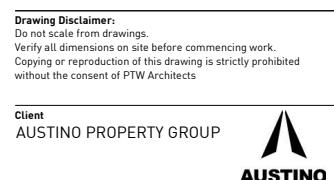

ETM

0	1	2	3	10	15m	
						Title 10-GENERAL ARRANGEMENT PLANS GENERAL ARRANGEMENT PLANS - S1 LEVEL B1
Project PA015288 1&2 MURRAY ROSE 1 MURRAY ROSE AVENUE SYDNEY OLYMPIC PARK, NSW						Drawing Number DA-10-1900
Status						Revision A

DA_PARKING SCHEDULE							
LEVEL	RESIDENTIAL CAR PARKING			MANAGER CAR SPACE	BICYCLE PARKING		
	STANDARD	ACCESSIBLE	TOTAL		RESIDENTIAL	VISITOR	TOTAL
S1 LB3	64	0	64	0	28	0	28
S1 LB2	95	0	95	0	44	0	44
S1 LB1	28	17	45	0	23	0	23
S1 L00	0	0	0	1	27	42	69
S1 L01	0	0	0	0	82	0	82
GRAND TOTAL	187	17	204	1	204	42	246




Certificate no.: 0003333790
Assessor Name: Henky Mantophani
Accreditation no.: 20241
Certificate date: 08 November 2018
Dwelling Address: 1-2 Murray Rose Ave
Olympic Park, NSW 2127
www.nathers.gov.au



1 GENERAL ARRANGEMENT PLANS - S1 LEVEL 00 1:400 @ A3

Rv	Amendment	By	Ck	Date
A	Issued for DA Submission			12.10.2018

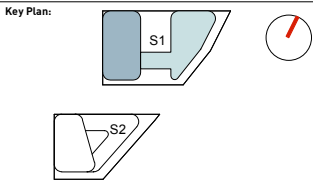

Drawing Disclaimer:
Do not scale from drawings.
Verify all dimensions on site before commencing work.
Copying or reproduction of this drawing is strictly prohibited without the consent of PTW Architects

Client
AUSTINO PROPERTY GROUP

Architect
PTW Architects
Level 11, 88 Phillip Street
Sydney NSW 2000 Australia
T +61 2 9232 5877
ptw.com.au

Peddie Thorp & Walker P/L
ABN 23 000 454 624
trading as PTW Architects

NSW Nominated Architects
S Parsons Architect No.6098
D Jones Architect No.4778

GENERAL ABBREVIATIONS AND LEGEND			
SERVICES:		ROOMS:	
A/C	AIR CONDITIONING	FR	FIRE RISER
AP	ACCESS PENETRATION	FS	FIRE STAIR
COM	COMMUNICATION CUPBOARD	GC	GARBAGE CHUTE
C/V	CORRIDOR VENTILATION	GE	GARBAGE EXHAUST
CW	COLD WATER	LS	LOBBY SUPPLY AIR
EX	EXHAUST AIR RISER	M	MECHANICAL SHAFT
ELEC	ELECTRICAL CUPBOARD	RB	RECYCLE BIN
GAS	GAS CUPBOARD	RBE	RECYCLE BIN EXHAUST
H	HYDRAULICS	RWO	RAIN WATER OUTLET
HW	HOT WATER	SWP	STORM WATER PIT
SA	SUPPLY AIR	STX	STORAGE/BICYCLE CAGE
S/R	STAIR RELIEF		
S.P	STAIR PRESSURISATION		
FE	FIRE EXTINGUISHER		
FH	FIRE HYDRANT		
①	ADAPTABLE APARTMENT		
②	SILVER LIVABLE APARTMENT		
③	GROUND FLOOR APARTMENT		
④	VISITABLE APARTMENT		
BALC	BALCONY		

Title
10-GENERAL ARRANGEMENT PLANS
GENERAL ARRANGEMENT PLANS - S1 LEVEL 00

Project PA015288
1&2 MURRAY ROSE
1 MURRAY ROSE AVENUE
SYDNEY OLYMPIC PARK, NSW

Drawing Number
DA-10-2000

Revision
A