

YURONG STREET

EXISTING LOADING
DOCK ENTRANCE

NEW LANDSCAPING BELOW
CRYSTAL HALL

EXTENDED CRYSTAL HALL
(ARRIVAL & MAIN ENTRY)
NEW LANDSCAPE BELOW

EXISTING RAMP FROM COLLEGE
STREET TO MAIN ENTRY CRYSTAL HALL

NEW LANDSCAPING TO
EXISTING EMBANKMENT

RETAIN EXISTING TALL GUM TREES
NEAR BASE OF RAMP (NOT SHOWN)

COLLEGE STREET



barrabuwari muru
AUSTRALIAN MUSEUM | MASTER PLAN

WILLIAM STREET ELEVATION - PROPOSED
AM MASTER PLAN - PHASE 1

Status: SEARS APPLICATION
Path:


Scale: 1:200 @ A3
0 8
© Copyright



Project Number: 51023
Drawing Number: SD241
Revision: D
Date: 20/06/18

NEESON MURCUTT
ARCHITECTS PTY LTD

Hames
Sharley

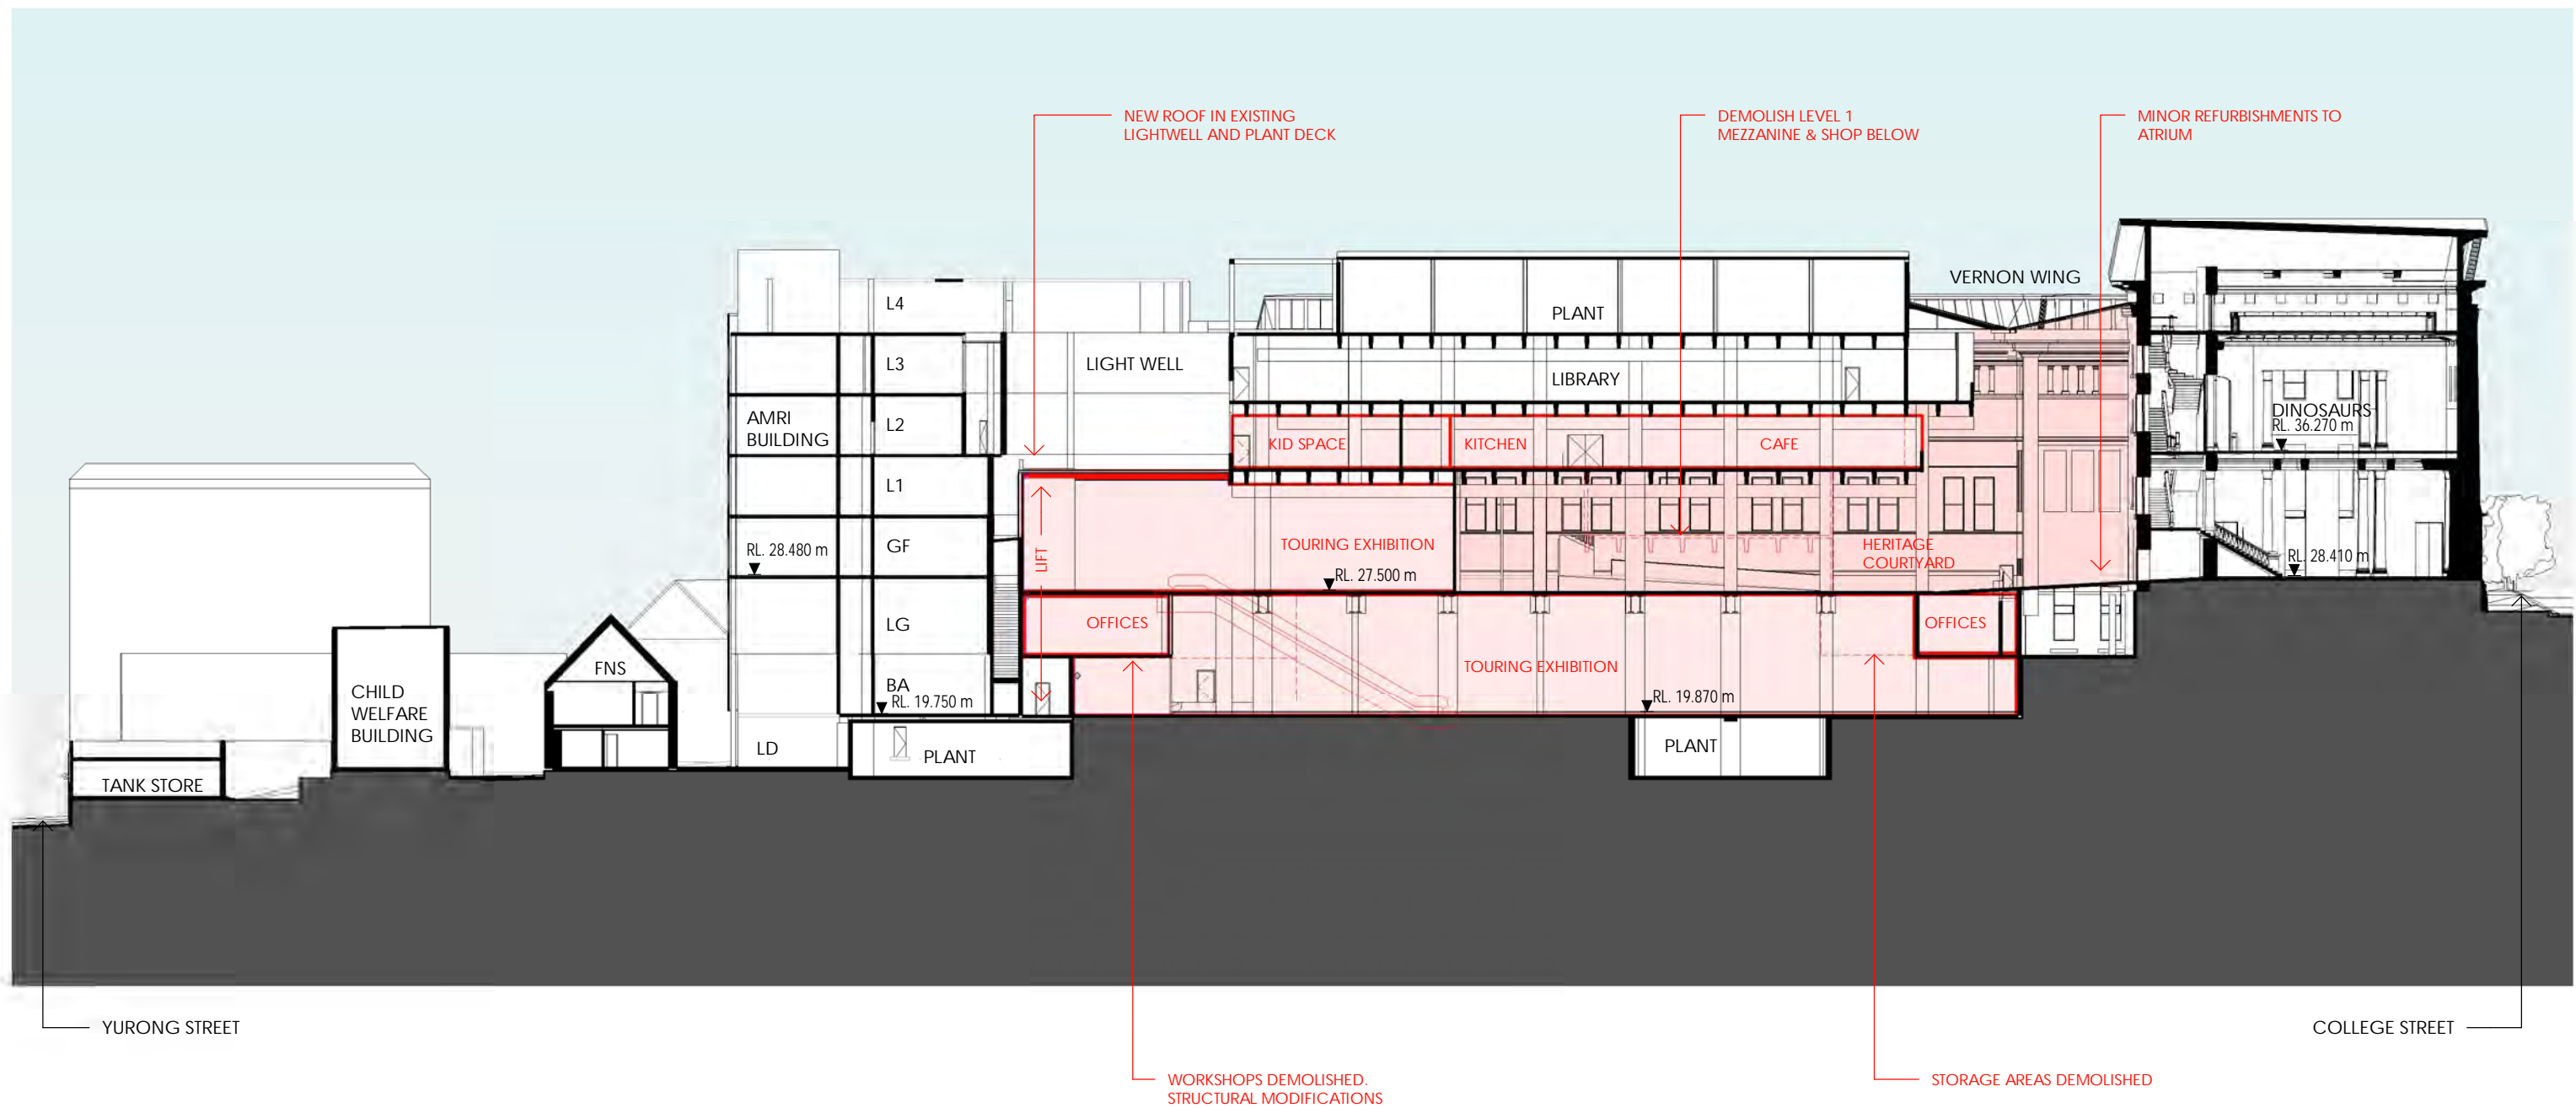


NEW WORK / REFURBISHMENT WORK - GENERAL




NEW WORK / REFURBISHMENT WORK TO IMPROVE PUBLIC CIRCULATION AND OPEN THE "HEART" OF THE MUSEUM



DEMOLITION

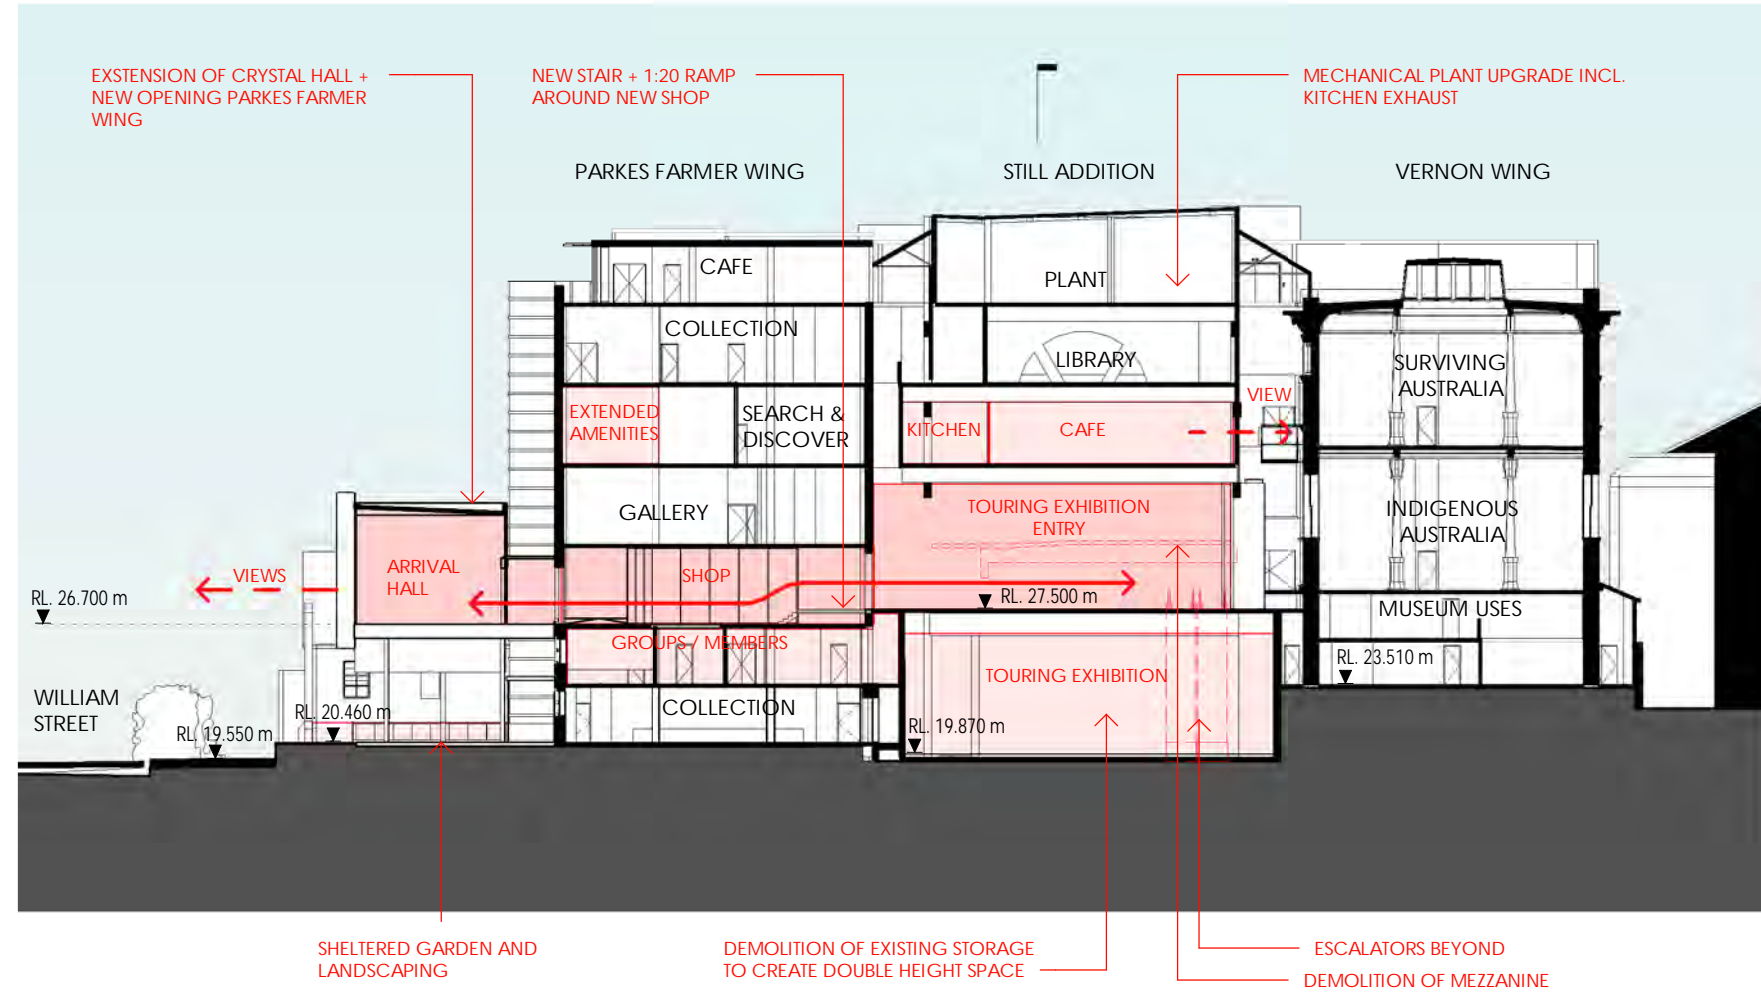

- NEW WORK / REFURBISHMENT WORK - GENERAL
- NEW WORK / REFURBISHMENT WORK TO IMPROVE PUBLIC CIRCULATION AND OPEN THE "HEART" OF THE MUSEUM)
- DEMOLITION

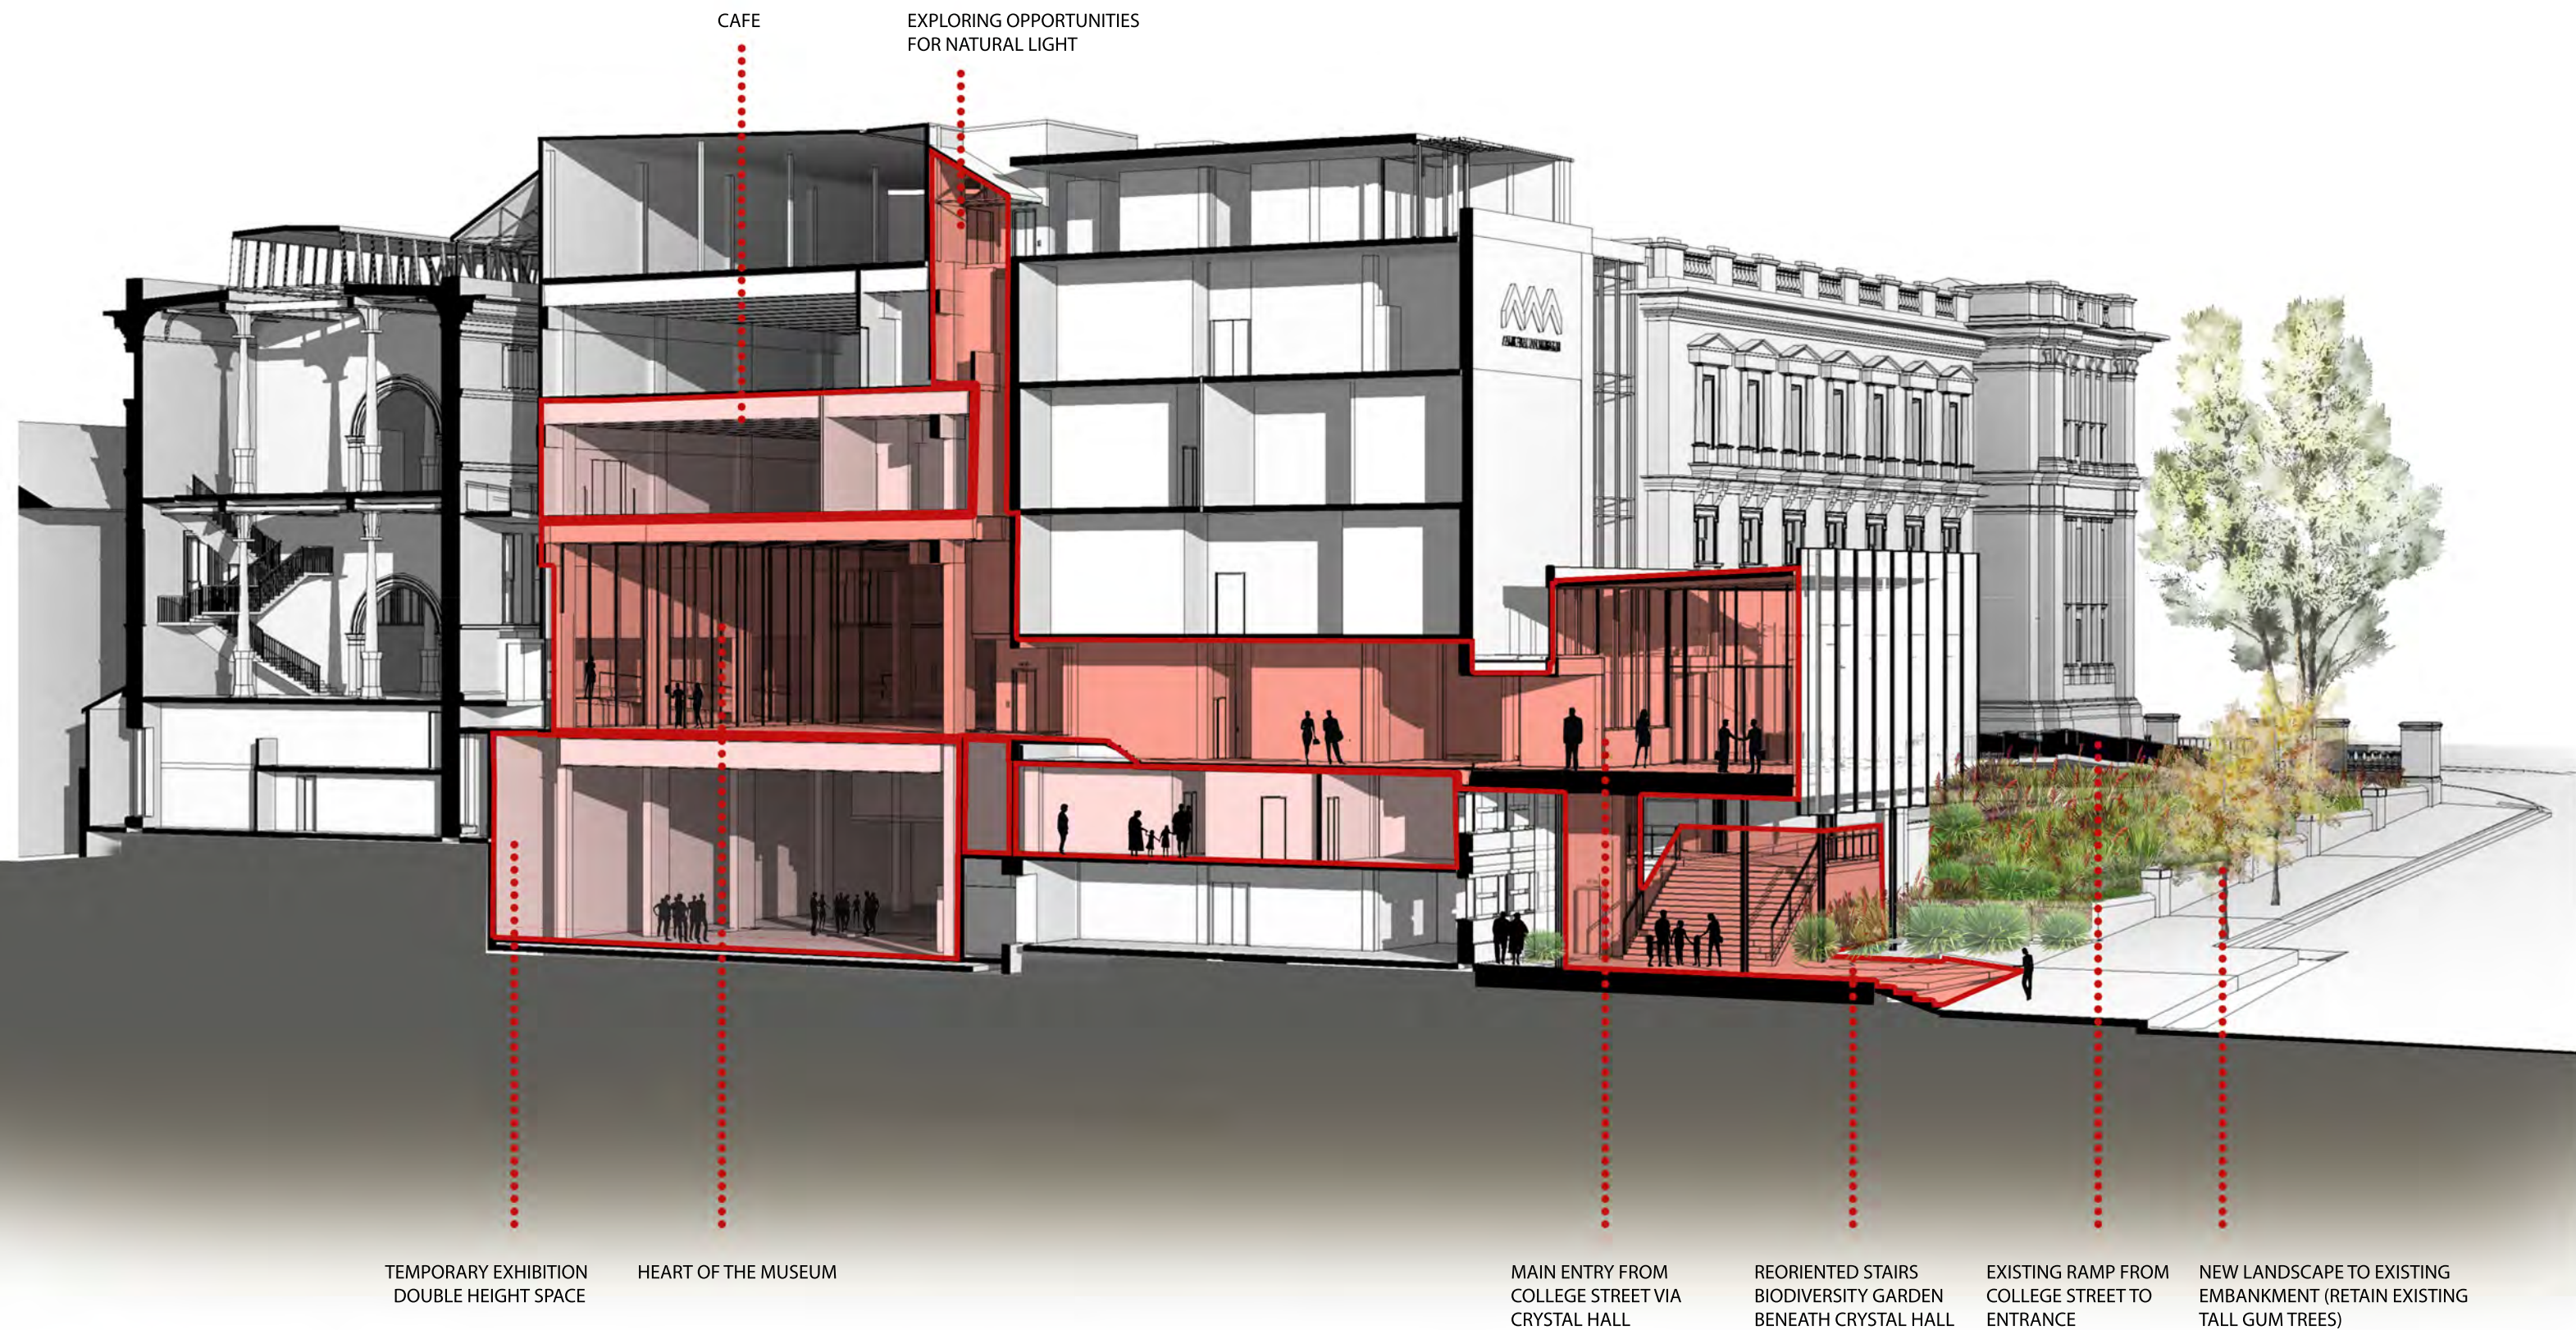



EXISTING VIEW FROM WILLIAM STREET



EXTENDED CRYSTAL HALL
(ARRIVAL & MAIN ENTRY)

NEW LANDSCAPING BELOW
CRYSTAL HALL


NEW DROP OFF ON WILLIAM
STREET

NEW LANDSCAPING TO EXISTING
EMBANKMENT EXISTING TREES
SHOWN INDICATIVELY

PROPOSED VIEW FROM WILLIAM STREET



WILLIAM STREET ELEVATION (EXISTING)
(extension of crystall hall shown dashed)

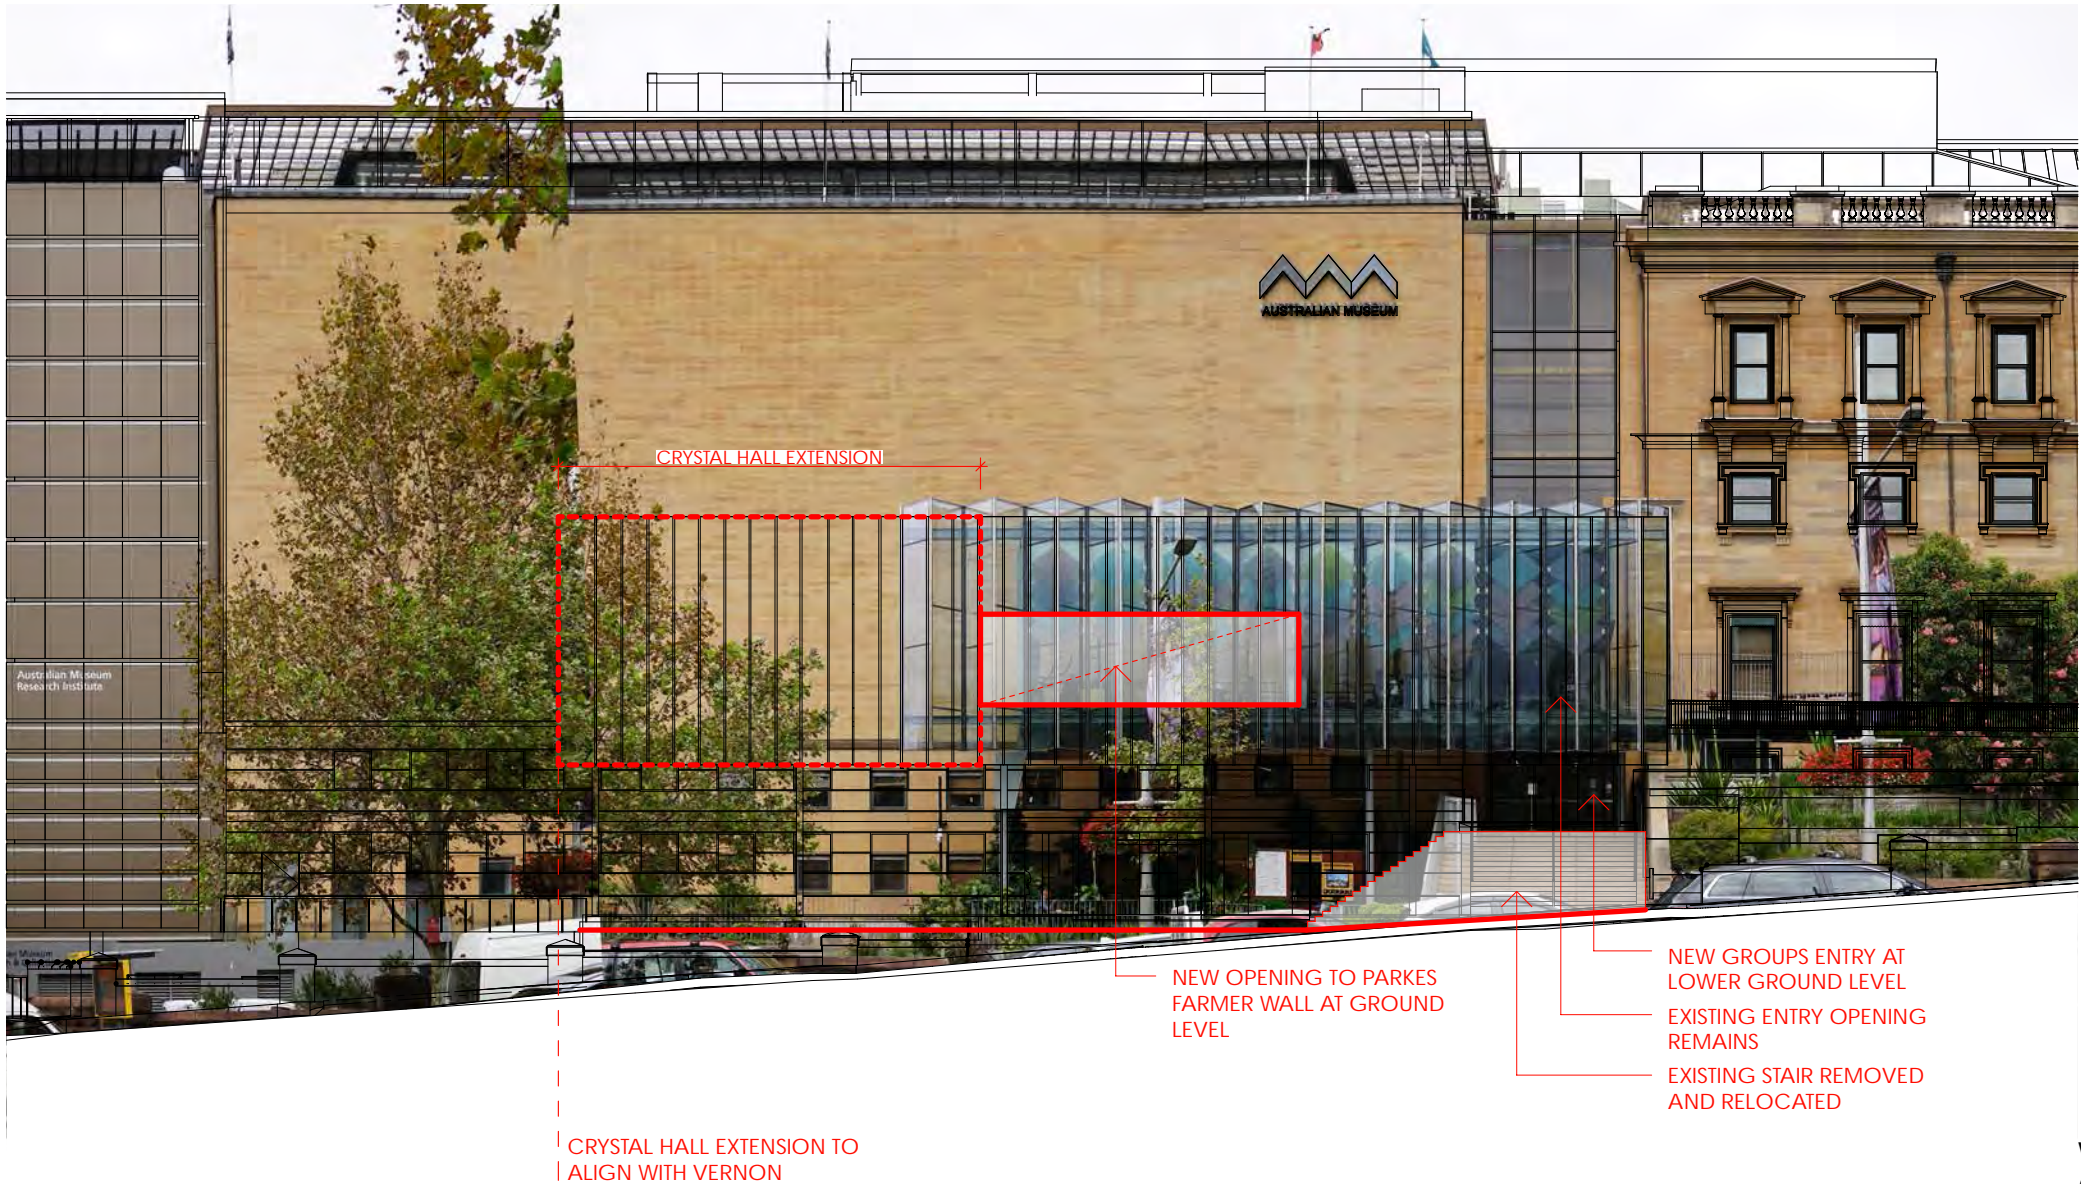

WILLIAM STREET ELEVATION (PROPOSED)
(proposed openings to Parkes Farmer wall)