




- Existing boundary
- New boundary
- Extent of current Stage
- Temporary school fence

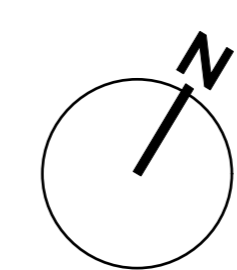

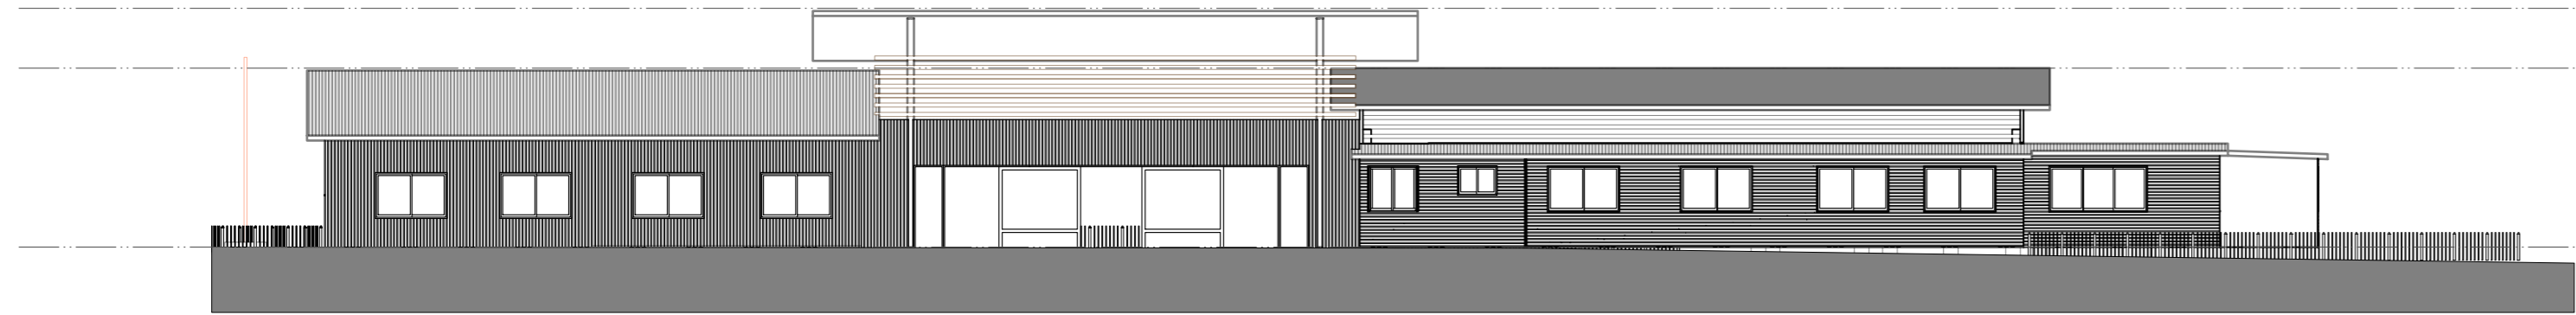

1 Northern Elevation
Scale: 1:200

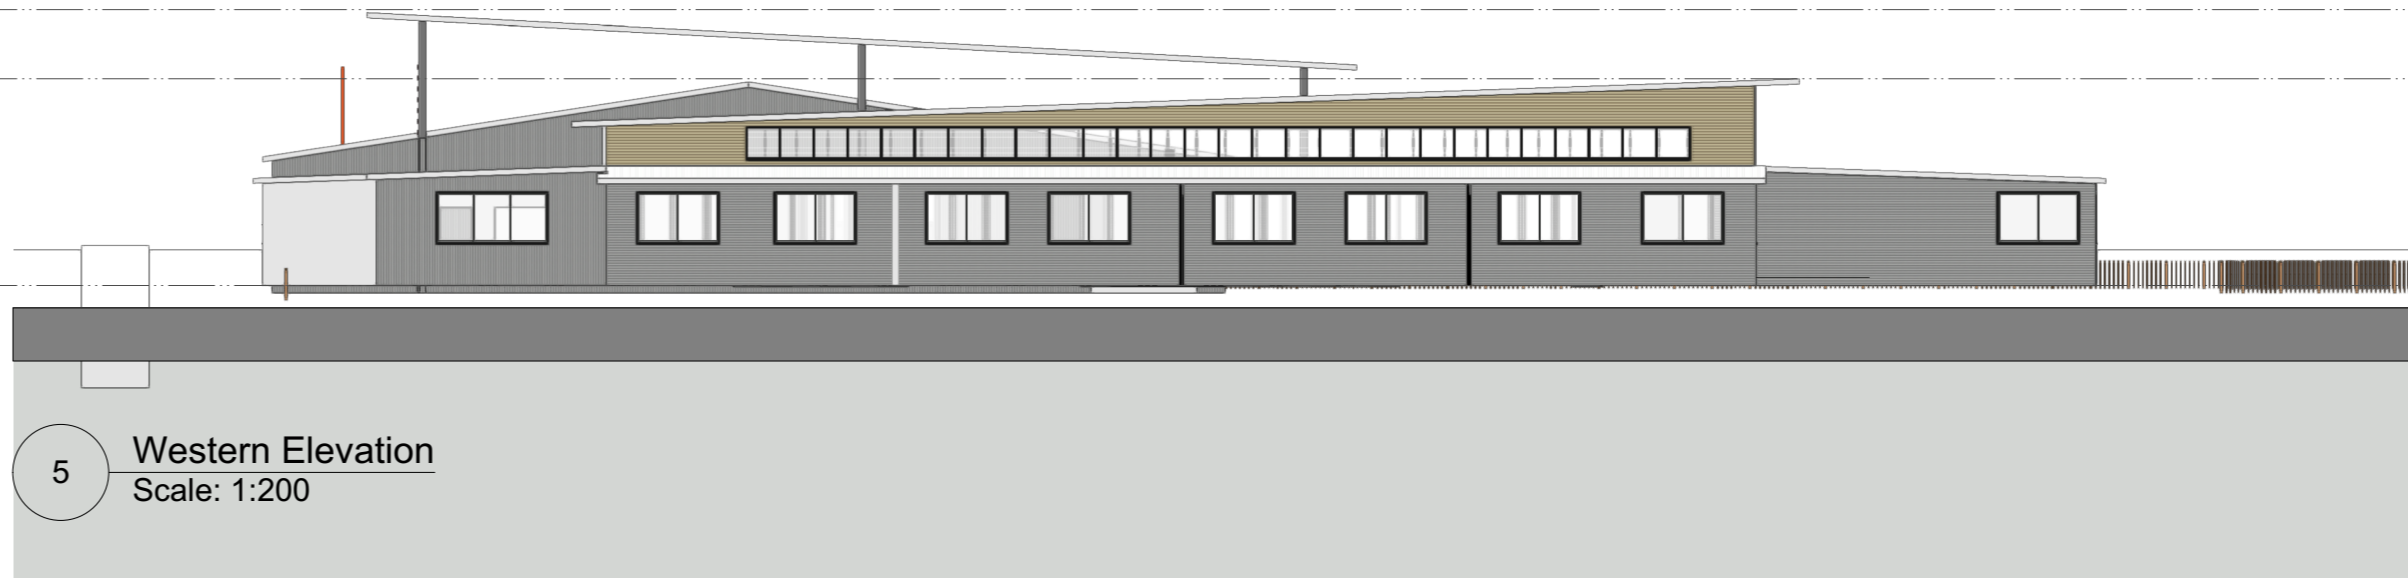


5 Western Elevation
Scale: 1:200

Cola Roof
RL 53.86
School Roof
RL 52.02

FFL
RL 46.55




3 Southern Elevation
Scale: 1:200

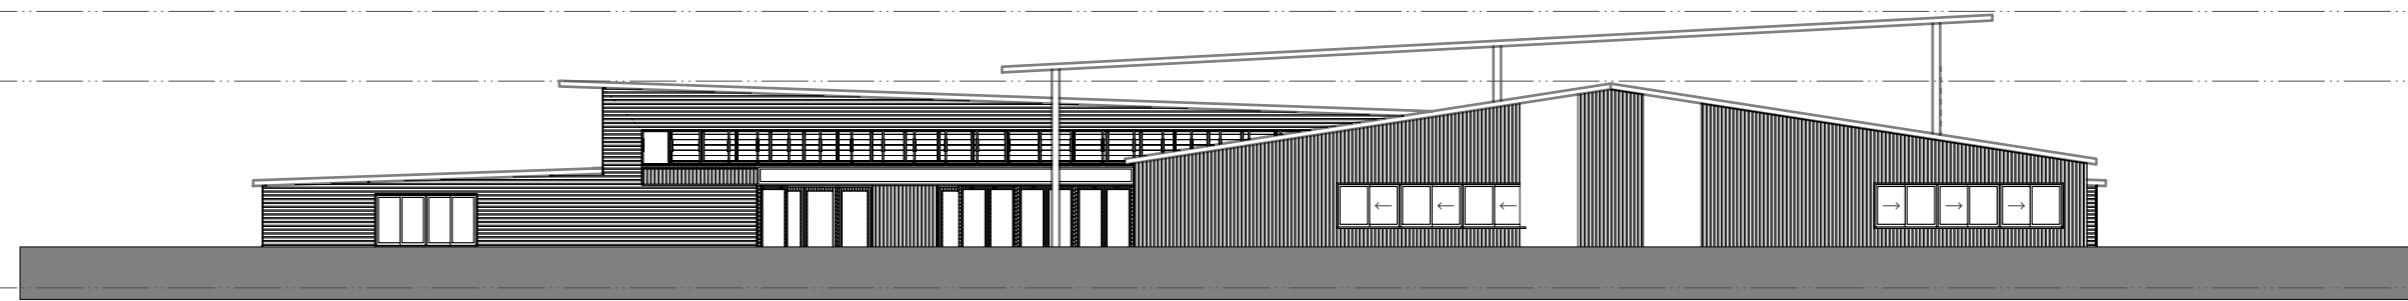


4 Eastern Elevation
Scale: 1:200

Cola Roof
RL 53.86
School Roof
RL 52.02

FFL
RL 46.55

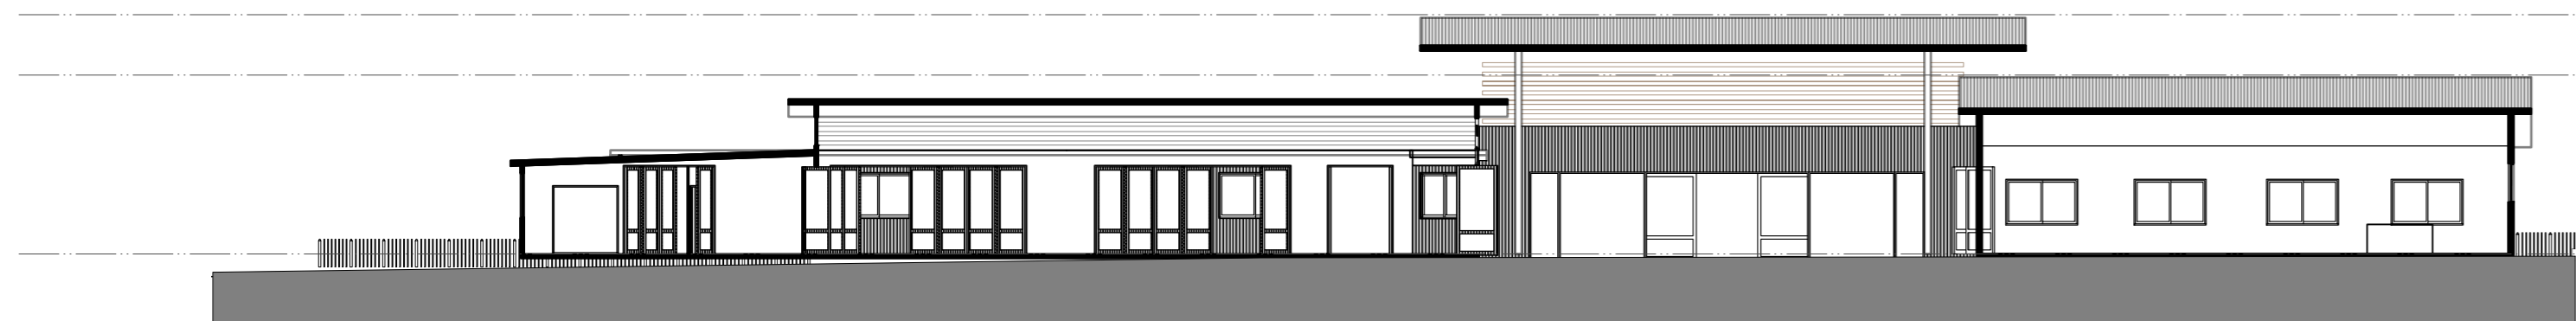


9 Section AA
Scale: 1:200

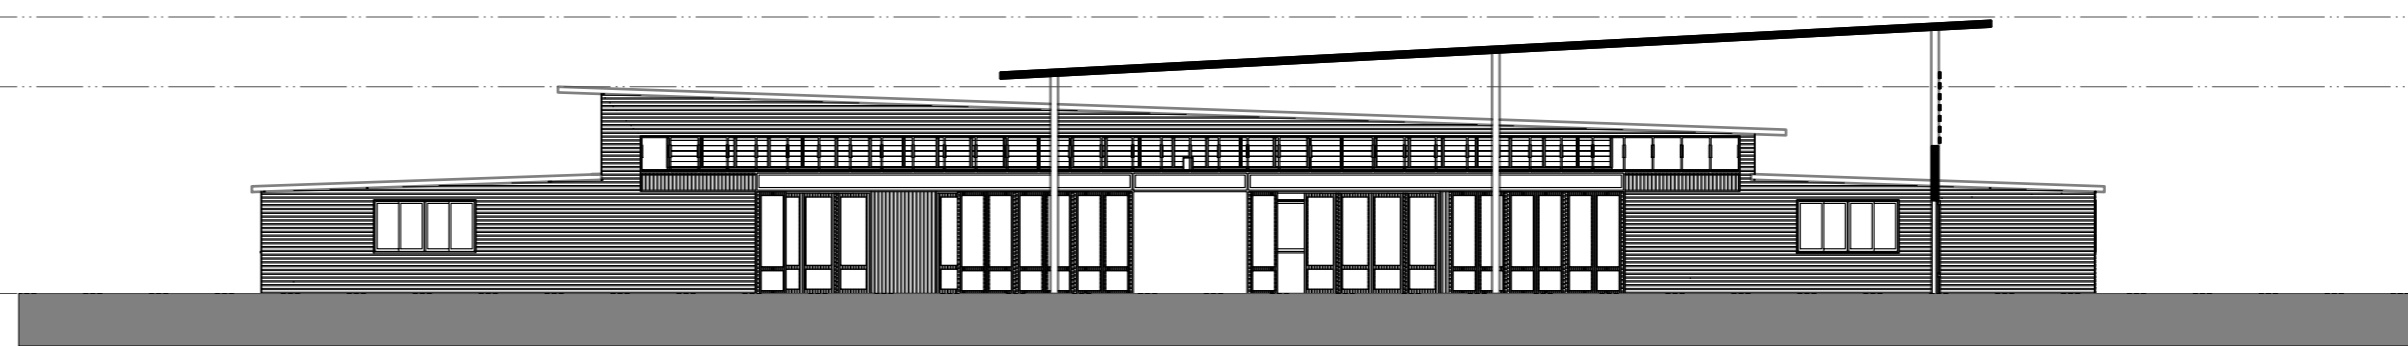

10 Section BB
Scale: 1:200

Cola Roof
RL 53.86
School Roof
RL 52.02


FFL
RL 46.55

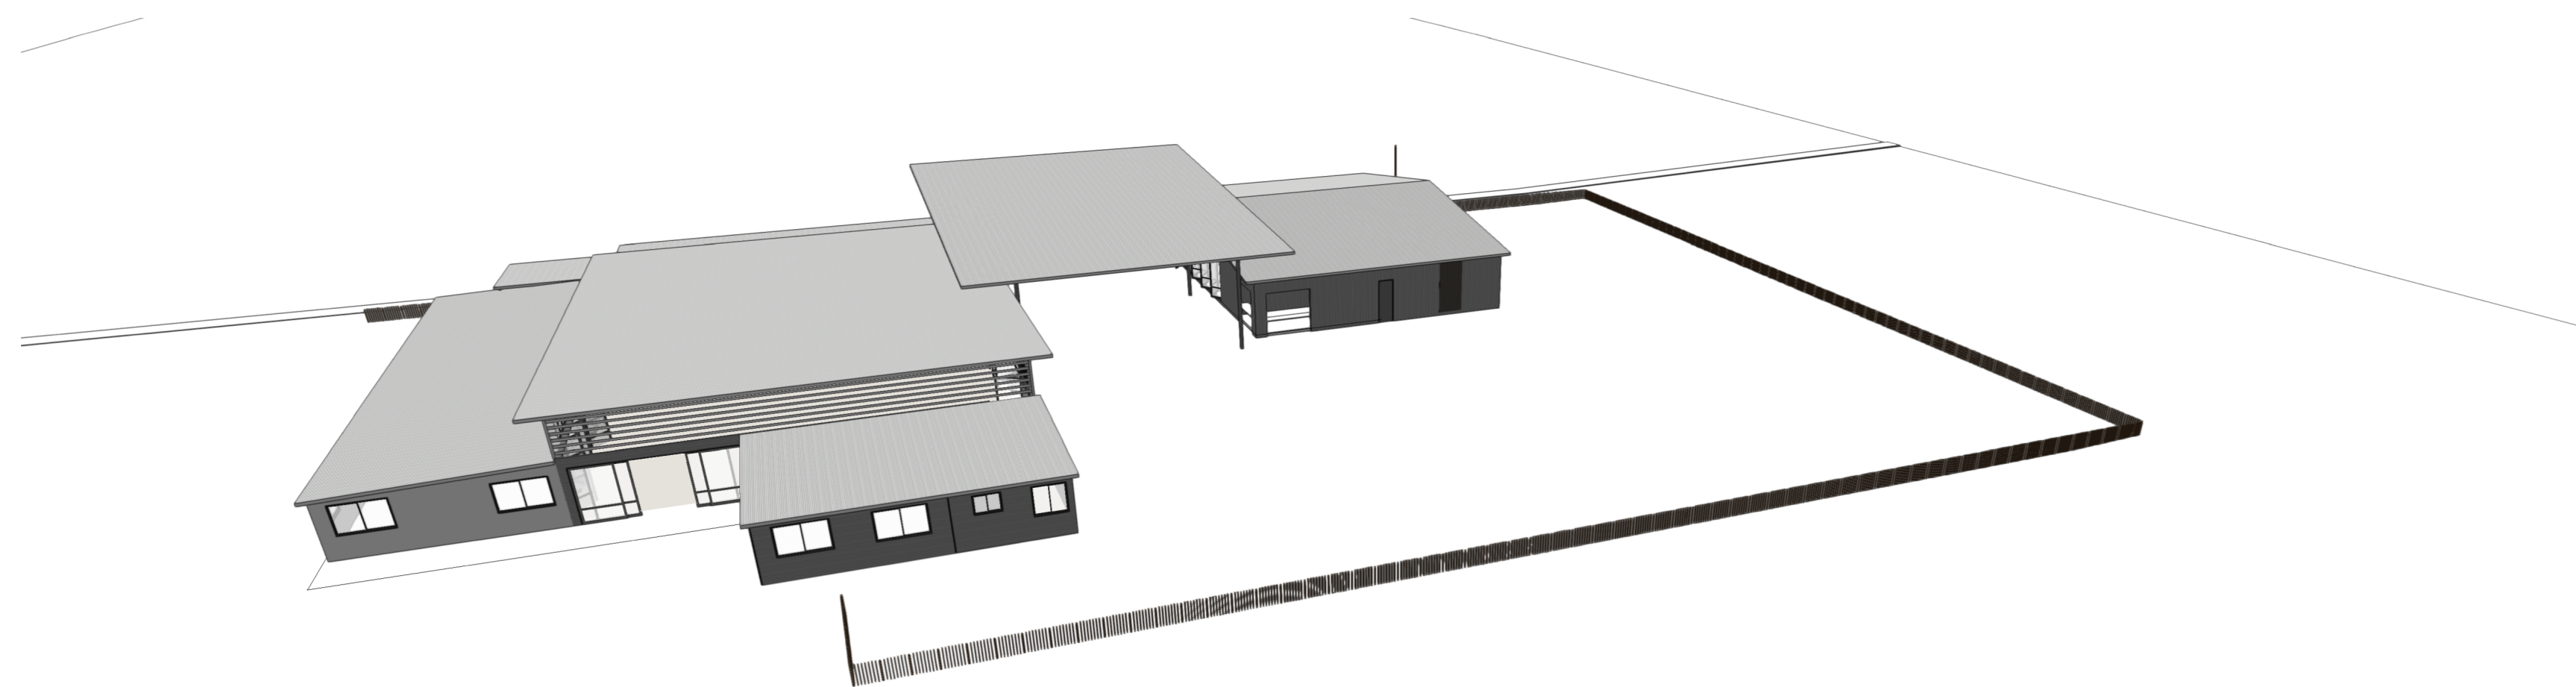


8 Southern Perspective
Scale: 1:100



7 Western Perspective
Scale: 1:100

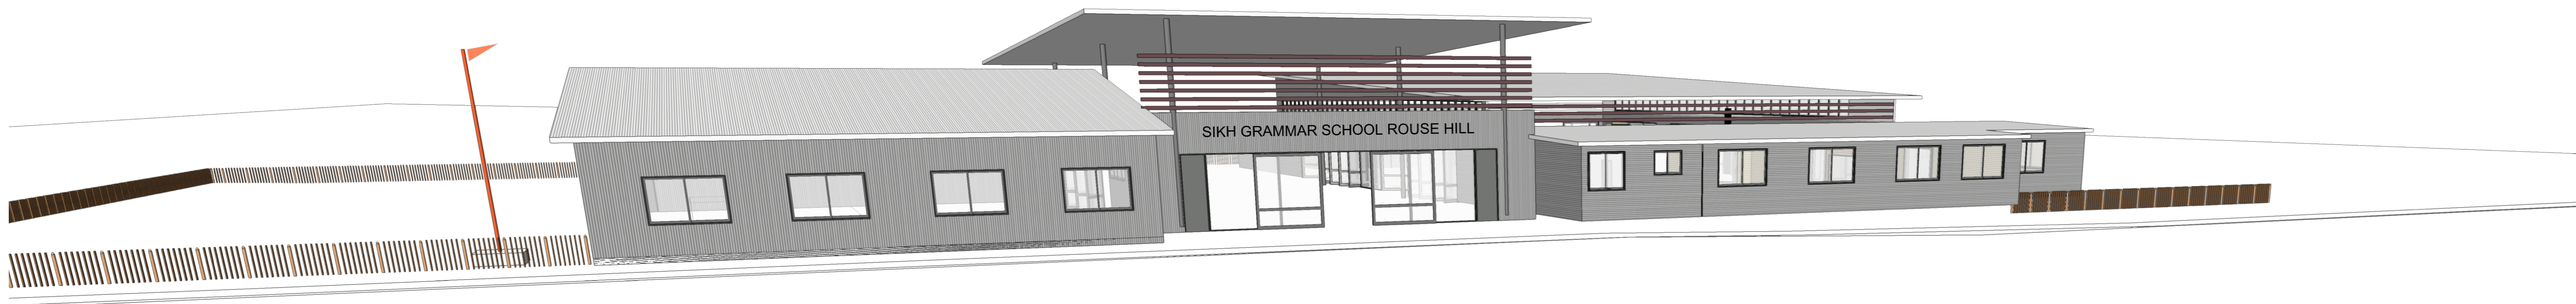

2 Street View
Scale: 1:50

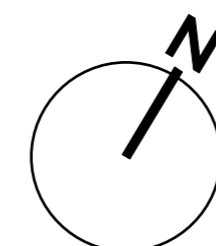

PMDL



**ARCHITECTURE
INTERIORS
MASTERPLANNING**

pmdl.com.au

PMO ARCHITECTURE + DESIGN (A) LIMITED
PMDL ARCHITECTURE + INTERIORS (P) LTD
NOW NOMINATED ARCHITECTS: ANDREW PENDER 5277 DAVID HORTON 5862 YOUNG VAN DUA 5476

PMO ARCHITECTURE + DESIGN (A) LIMITED
PMDL ARCHITECTURE + INTERIORS (P) LTD
NOW NOMINATED ARCHITECTS: ANDREW PENDER 5277 DAVID HORTON 5862 YOUNG VAN DUA 5476

ISSUE		DATE	REVISION		
0mm				50mm	100mm
DO NOT SCALE FROM DRAWING. USE FIGURED DIMENSIONS ONLY. CHECK ALL DIMENSIONS ON SITE BEFORE MANUFACTURE OR CONSTRUCTION.					
PROJECT	Sikh Grammar School			PROJECT #	2757
CLIENT	Sikh Grammar School Australia			DATE	Jan 2019
DRAWN	Stage 01 Elevations			DATE	Jan 2019
CLIENT REF & CONTACT	151-161 Tallowong Rd			SCALE	Various
				CHECK	OK

DA 502