

IMPORTANT NOTES

- ONLY VISIBLE SERVICES HAVE BEEN LOCATED BY SURVEY. THE POSITION OF THE UNDERGROUND SERVICES IS APPROXIMATE ONLY AND HAS BEEN SCALED FROM THE RELEVANT AUTHORITY'S SERVICES PLANS USING THE "DIAL BEFORE YOU DIG" SERVICE. SEARCH DATE: - 08/02/2019.
- NOT ALL SERVICE INFORMATION MAY BE SHOWN DUE TO UNAVAILABILITY OF SERVICE PLANS OR CURRENT INFORMATION.
- THE POSITION OF SERVICES LOCATED BY ACCREDITED SERVICES CONTRACTOR USING CONDUCTIVE TRACING OR POT-HOLING TECHNIQUES ARE RECORDED ON THIS PLAN. MONTEATH & POWYS ARE UNABLE TO VERIFY THE ACCURACY OF THESE LOCATIONS AND ADVISE THE REQUIREMENT FOR POSITIVE IDENTIFICATION PRIOR TO EXCAVATION OR CONSTRUCTION IN THEIR VICINITY.
- INDEPENDENT INQUIRIES FOR UP TO DATE SERVICE LOCATIONS THROUGH THE RELEVANT AUTHORITIES MUST BE UNDERTAKEN PRIOR TO COMMENCEMENT OF ANY WORKS/EXCAVATION. EXACT SERVICE POSITIONS SHOULD BE ESTABLISHED BY APPROPRIATE MEANS. WE RECOMMEND PROFESSIONAL SERVICE LOCATORS.
- CRITICAL LEVELS (EG FLOOR LEVELS) AND CRITICAL LOCATIONS (EG STRUCTURES) MUST BE VERIFIED BY FURTHER SURVEY PRIOR TO FINAL DESIGN.
- NO EXCAVATIONS HAVE BEEN MADE TO DETERMINE THE EXTENT TO WHICH ANY SUBJECT WALLS, FOUNDATIONS OR FOOTINGS MAY ENCROACH UPON ADJOINING LAND.
- NO EXCAVATIONS HAVE BEEN MADE TO DETERMINE THE EXTENT TO WHICH ANY ADJOINING WALLS, FOUNDATIONS OR FOOTINGS MAY ENCROACH UPON SUBJECT LAND.
- ALL TREE DIMENSIONS, HEIGHT (H), CANOPY (C) AND TRUNK DIAMETER (D) HAVE BEEN ESTIMATED. IF ACCURATE DIMENSIONS ARE REQUIRED FOR DESIGN PURPOSES, FURTHER SURVEY SHOULD BE REQUESTED.
- CONTOURS SHOWN DEPICT THE TOPOGRAPHY. CONTOURS DO NOT REPRESENT THE EXACT LEVEL AT ANY PARTICULAR POINT, EXCEPT AT SPOT LEVELS SHOWN.
- THIS PLAN MUST REMAIN UNALTERED AS ISSUED BY MONTEATH AND POWYS. ALTERING ANY PART OF THIS PLAN DESTROYS THE INTEGRITY OF THE PLAN. ANY REVISIONS REQUESTED MUST BE ISSUED BY MONTEATH AND POWYS.
- THESE NOTES ARE AN INTEGRAL PART OF THIS PLAN. REPRODUCTION OF THIS PLAN OR OF ANY PART OF THIS PLAN WITHOUT THESE NOTES BEING INCLUDED IN FULL WILL RENDER THE INFORMATION SHOWN ON SUCH REPRODUCTION INVALID AND NOT SUITABLE FOR USE.

SURVEY INFORMATION

- THE SURVEY IS ON GROUND MAP GRID OF AUSTRALIA (MGA). BASED ON SSM 103602 - E384791.108 N6356244.843
- ALL REDUCED LEVELS ARE BASED ON AUSTRALIAN HEIGHT DATUM (A.H.D.)
- ORIGIN OF LEVELS SSM 103602 RL2.092 (A.H.D.)
- CONTOUR INTERVAL IS 0.2m.

LINE TYPES

- D - DENOTES DRAINAGE PIPE
- > - DENOTES DISH DRAIN
- T - DENOTES TELECOMMUNICATIONS CABLE
- FO - DENOTES FIBRE OPTIC CABLE
- W - DENOTES UNDERGROUND ELECTRICITY CABLE
- W - DENOTES WATER MAIN
- W - DENOTES UNKNOWN SERVICE
- W - DENOTES UNDERGROUND ELECTRICITY UNKNOWN ACCURACY
- W - DENOTES SMART POLES AND CABLES
- FO - DENOTES FIBRE OPTIC CABLE (DBYD)
- S - DENOTES UNDERGROUND SEWER MAIN (DBYD)
- T - DENOTES TELECOMMUNICATIONS CABLE (DBYD)
- E - DENOTES UNDERGROUND ELECTRICITY (DBYD)
- / - DENOTES FENCING
- TOP - DENOTES TOP OF CONCRETE
- TOE - DENOTES TOE OF BANK
- TOE - DENOTES TOE OF BITUMEN
- TOE - DENOTES SURVEYED BOUNDARIES
- TOE - DENOTES ADJOINING BOUNDARIES NOT SURVEY ACCURATE


* SEE SHEET 7 FOR BOUNDARY AND EASEMENT INFORMATION

LEGEND


- DRAINAGE**
 - INV - INVERT LEVEL
 - KIP - KERB INLET PIT
 - SIP - SURFACE INLET PIT
- ELECTRICITY**
 - ESS - ELECTRICITY SUB STATION
 - EPI - ELECTRICITY PILLAR
 - EPT - ELECTRICITY PIT
 - LP - LIGHT POLE
 - PP - POWER POLE
- MISCELLANEOUS**
 - MPILL - MISCELLANEOUS PILLAR
 - MW - MONITORING WELL
- SEWER**
 - SMH - SEWER MANHOLE
 - IPS - SEWER INSPECTION POINT
- STRUCTURE**
 - BOL - BOLLARD
 - SGN - SIGN POST
 - PTM - PARKING TICKET MACHINE
- TELECOMMUNICATIONS**
 - TPI - TELECOMMUNICATIONS PILLAR
 - TPT - TELECOMMUNICATIONS PIT
- WATER**
 - SV - STOP VALVE
 - WMT - WATER METER




REVISIONS	
-----------	--	--	

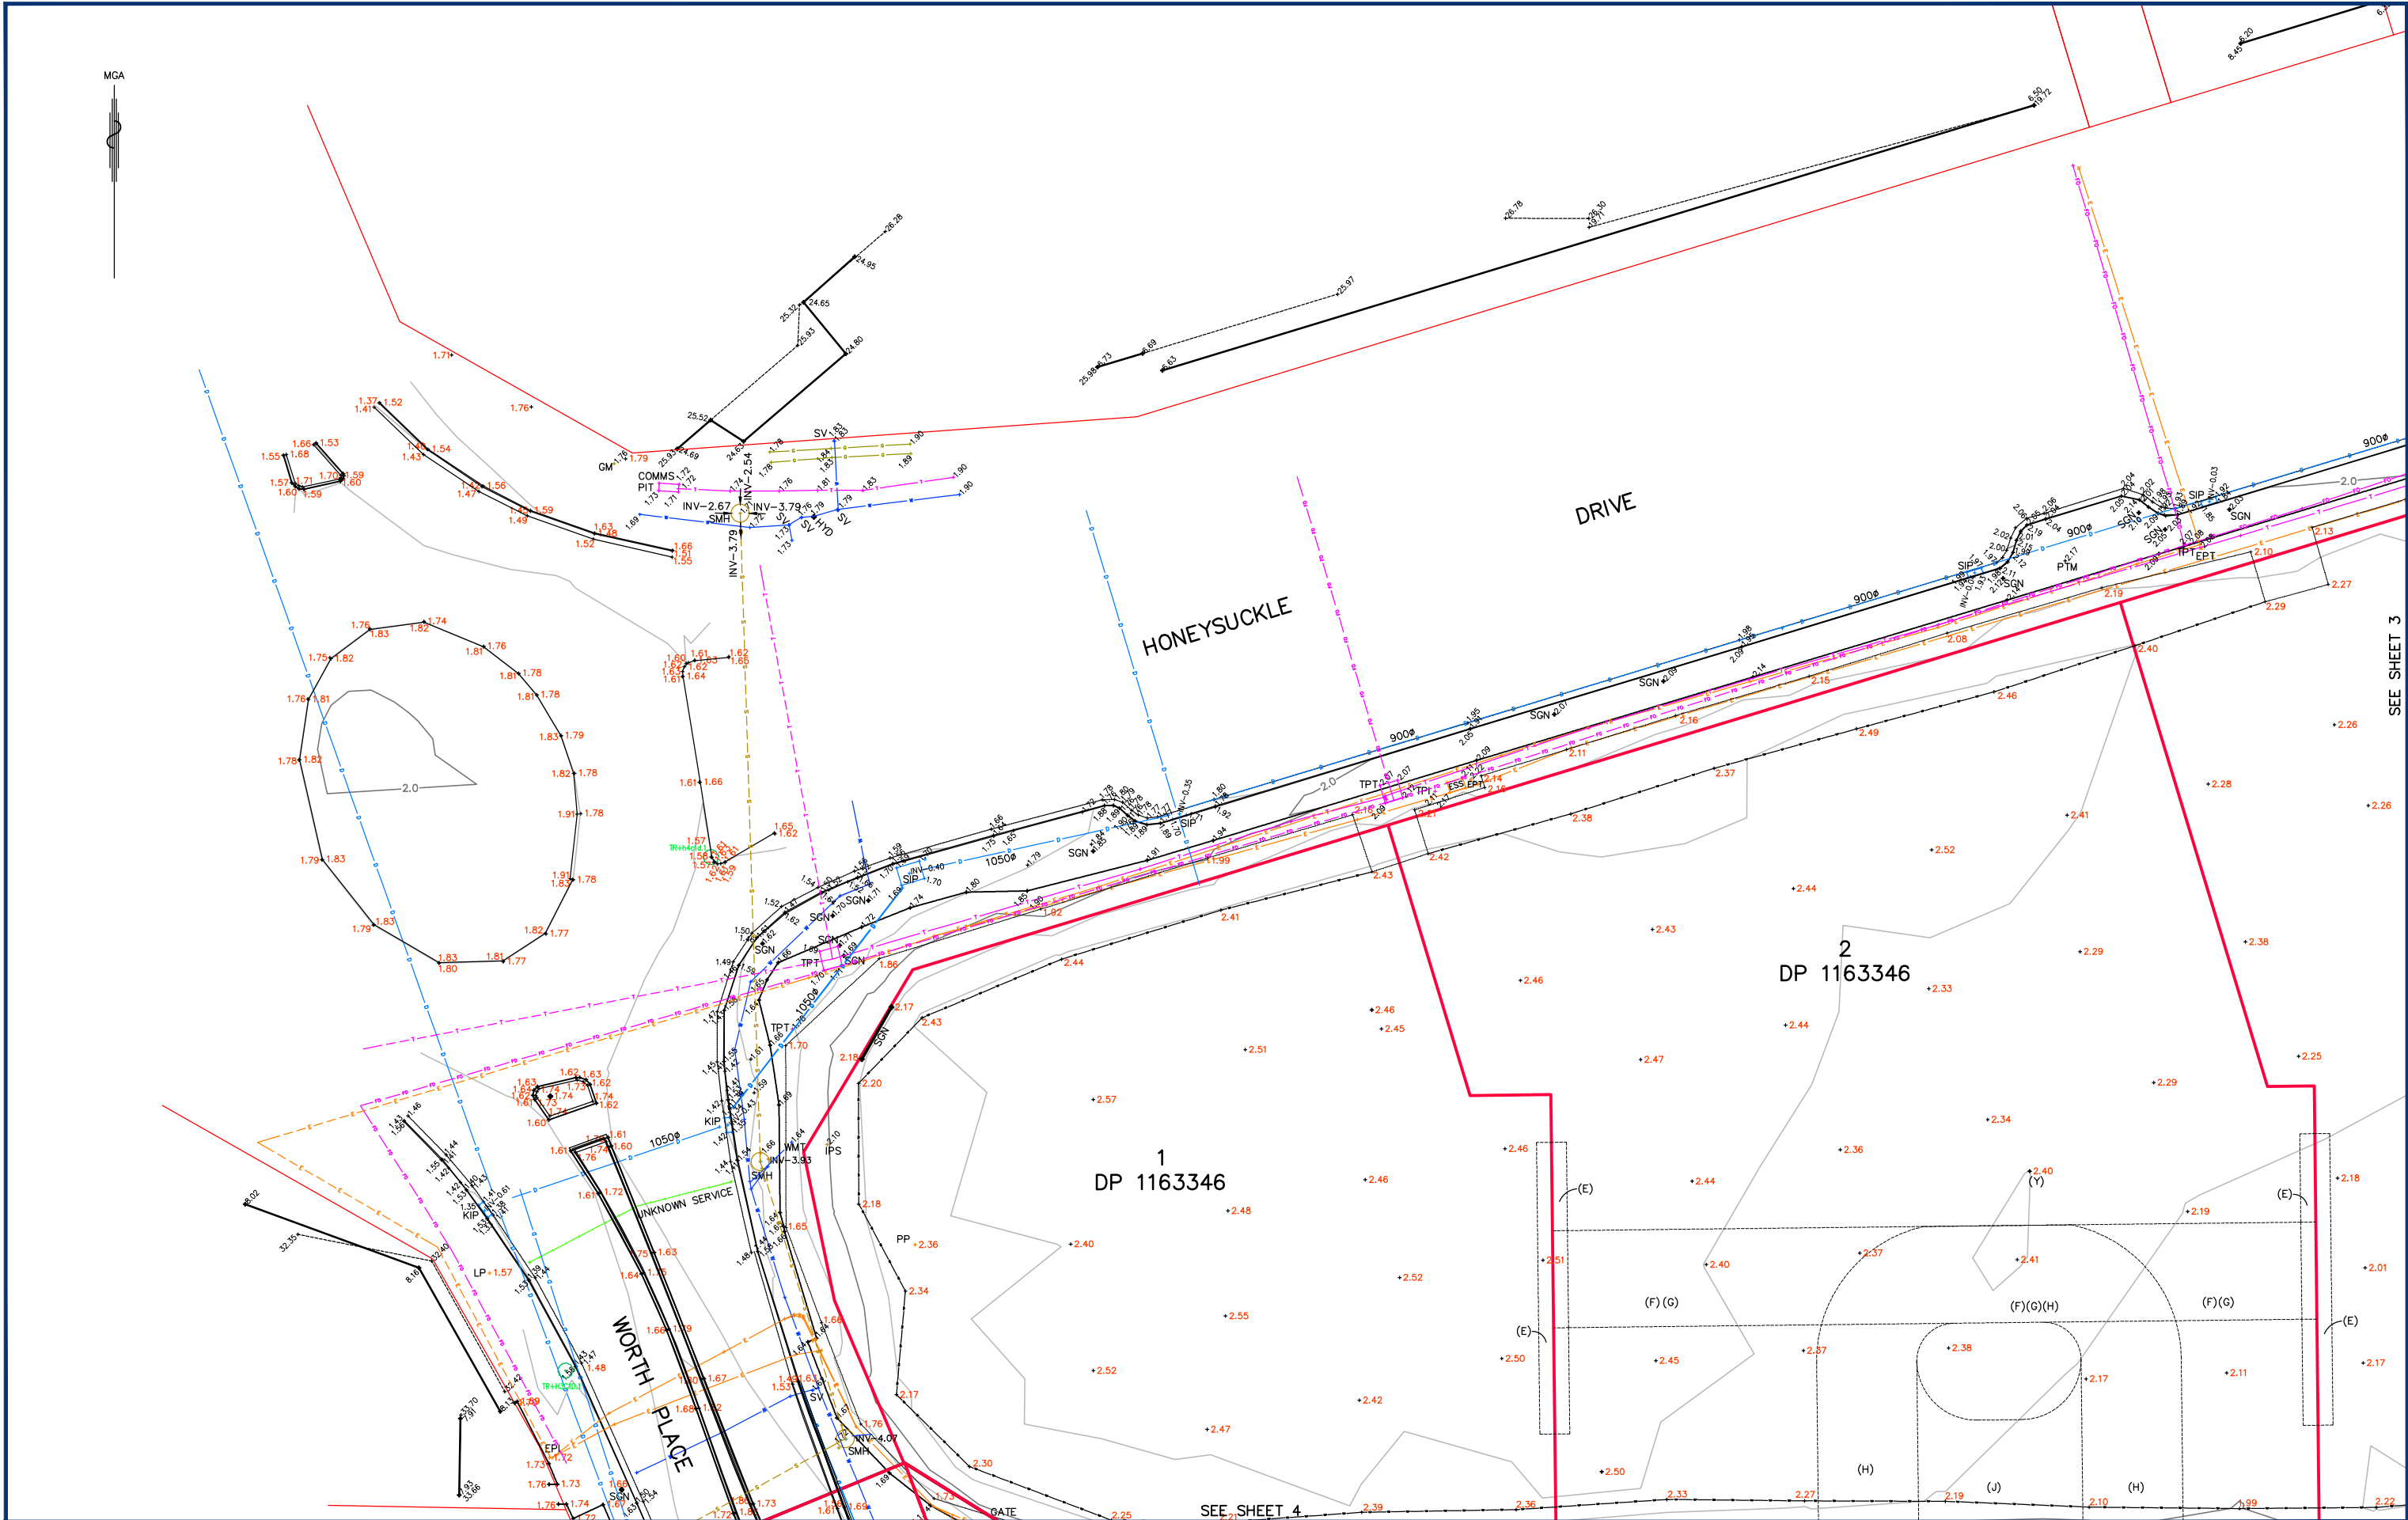


REVISIONS										COPYRIGHT NOTICE THIS DOCUMENT REMAINS THE PROPERTY OF MONTEATH & POWYS PTY LTD. ©			 Monteath & Powys Pty Ltd PLANNING · SURVEYING · PROJECT MANAGEMENT ENGINEERING DESIGN · UAV · GIS & MAPPING NEWCASTLE · SYDNEY · GUNNDAH · MUSWELLBROOK <i>MonteathPowys.com.au</i>	HEAD OFFICE Suite 13, Tonella Commercial Centre 125 Bull Street, Newcastle West 2302 PO Box 2270, Dangar NSW 2309 P. (02) 4926 1388			Surveyed PW	Drafted MAK	Checked BJB	Client UNIVERSITY OF NEWCASTLE			Sheet No. 2 / 7	
	2	NEW SERVICES PAINT MARK ADDED @ CNR HONEYSUCKLE - WORTH PLACE							LS	MS	BJB	22/02/19		CONDITIONS OF USE. THIS DOCUMENT MAY ONLY BE USED BY THE CLIENT FOR THE PURPOSE FOR WHICH IT WAS COMMISSIONED. USE OF THE DOCUMENT FOR ANY OTHER PURPOSE IS NOT PERMITTED UNLESS PRIOR WRITTEN APPROVAL HAS BEEN OBTAINED FROM MONTEATH & POWYS PTY LTD.			REGISTERED SURVEYOR @A1 : 1:200 @A3 : 1:400			Original Size A1	Title TOPOGRAPHICAL SURVEY OF HONEYSUCKLE PRECINCT NEWCASTLE			Revision 2
	1	ISSUE TO CLIENT							PW	MAK	BJB	15/02/19		DO NOT SCALE			CAD File: 170200B_02				Ref No: 17/0200	Date: 15/02/2019		
	No	REVISION							SVY	DFT	CHK	DATE												

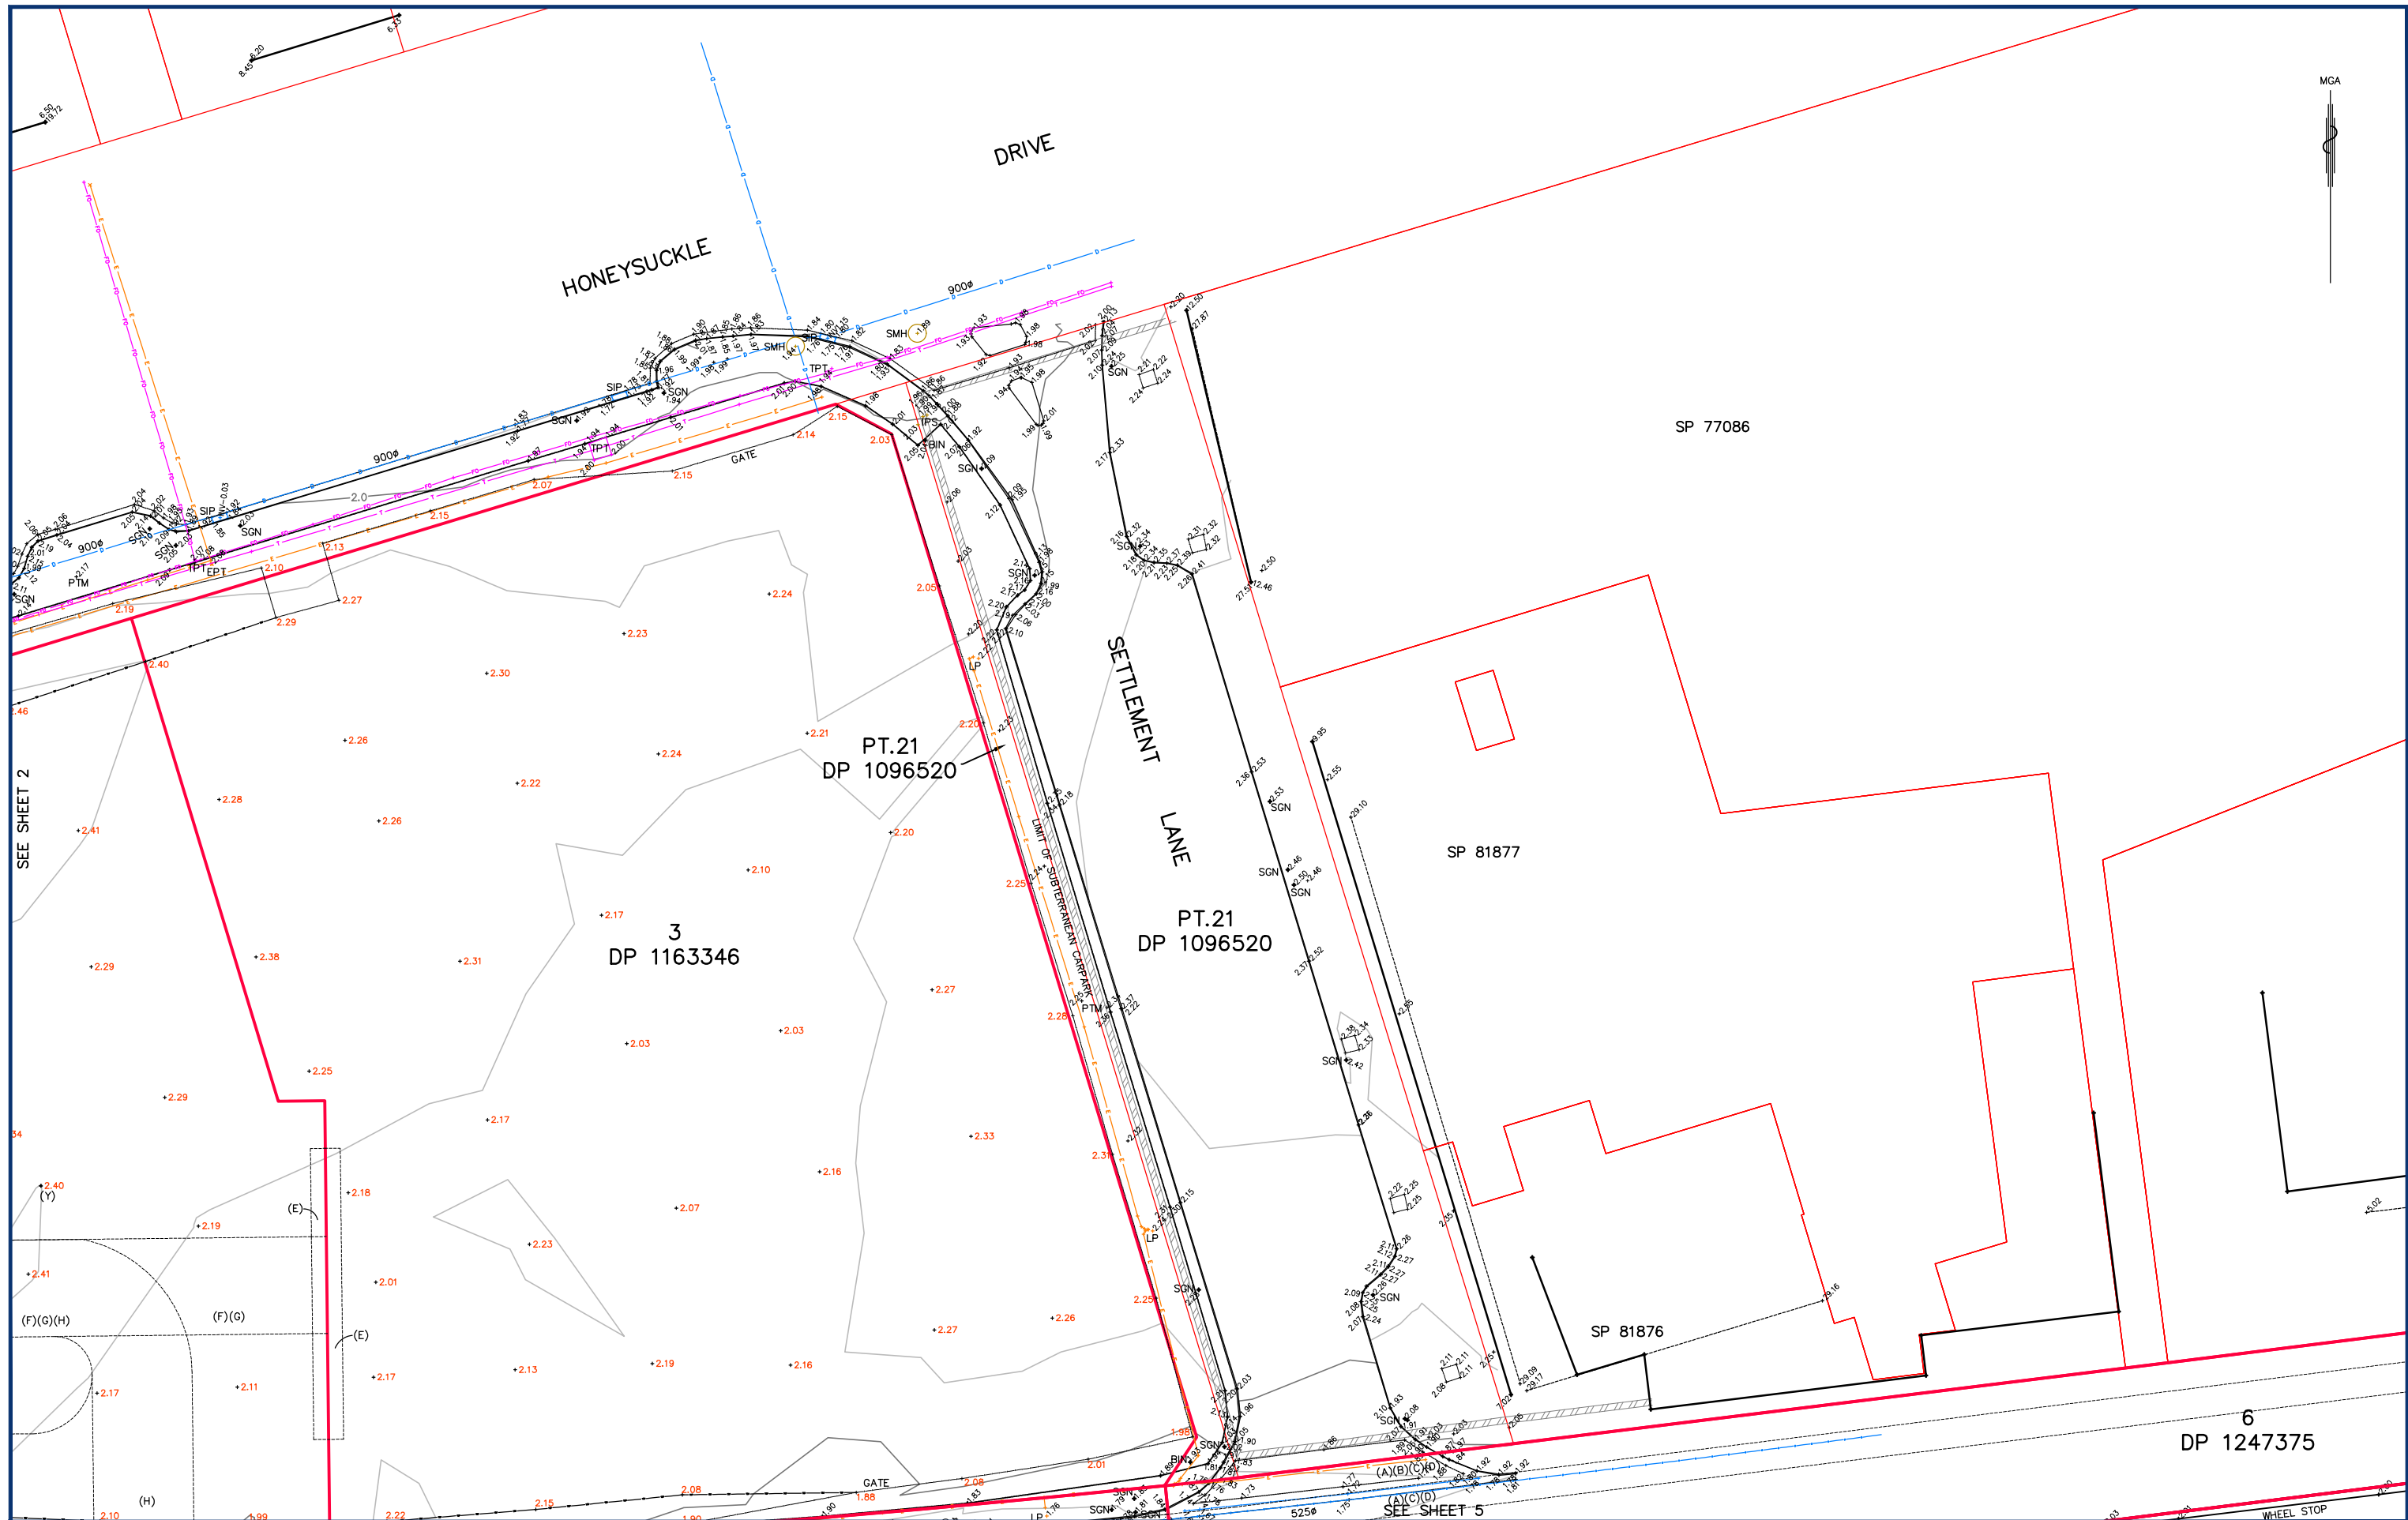


REVISIONS	
-----------	--	--	

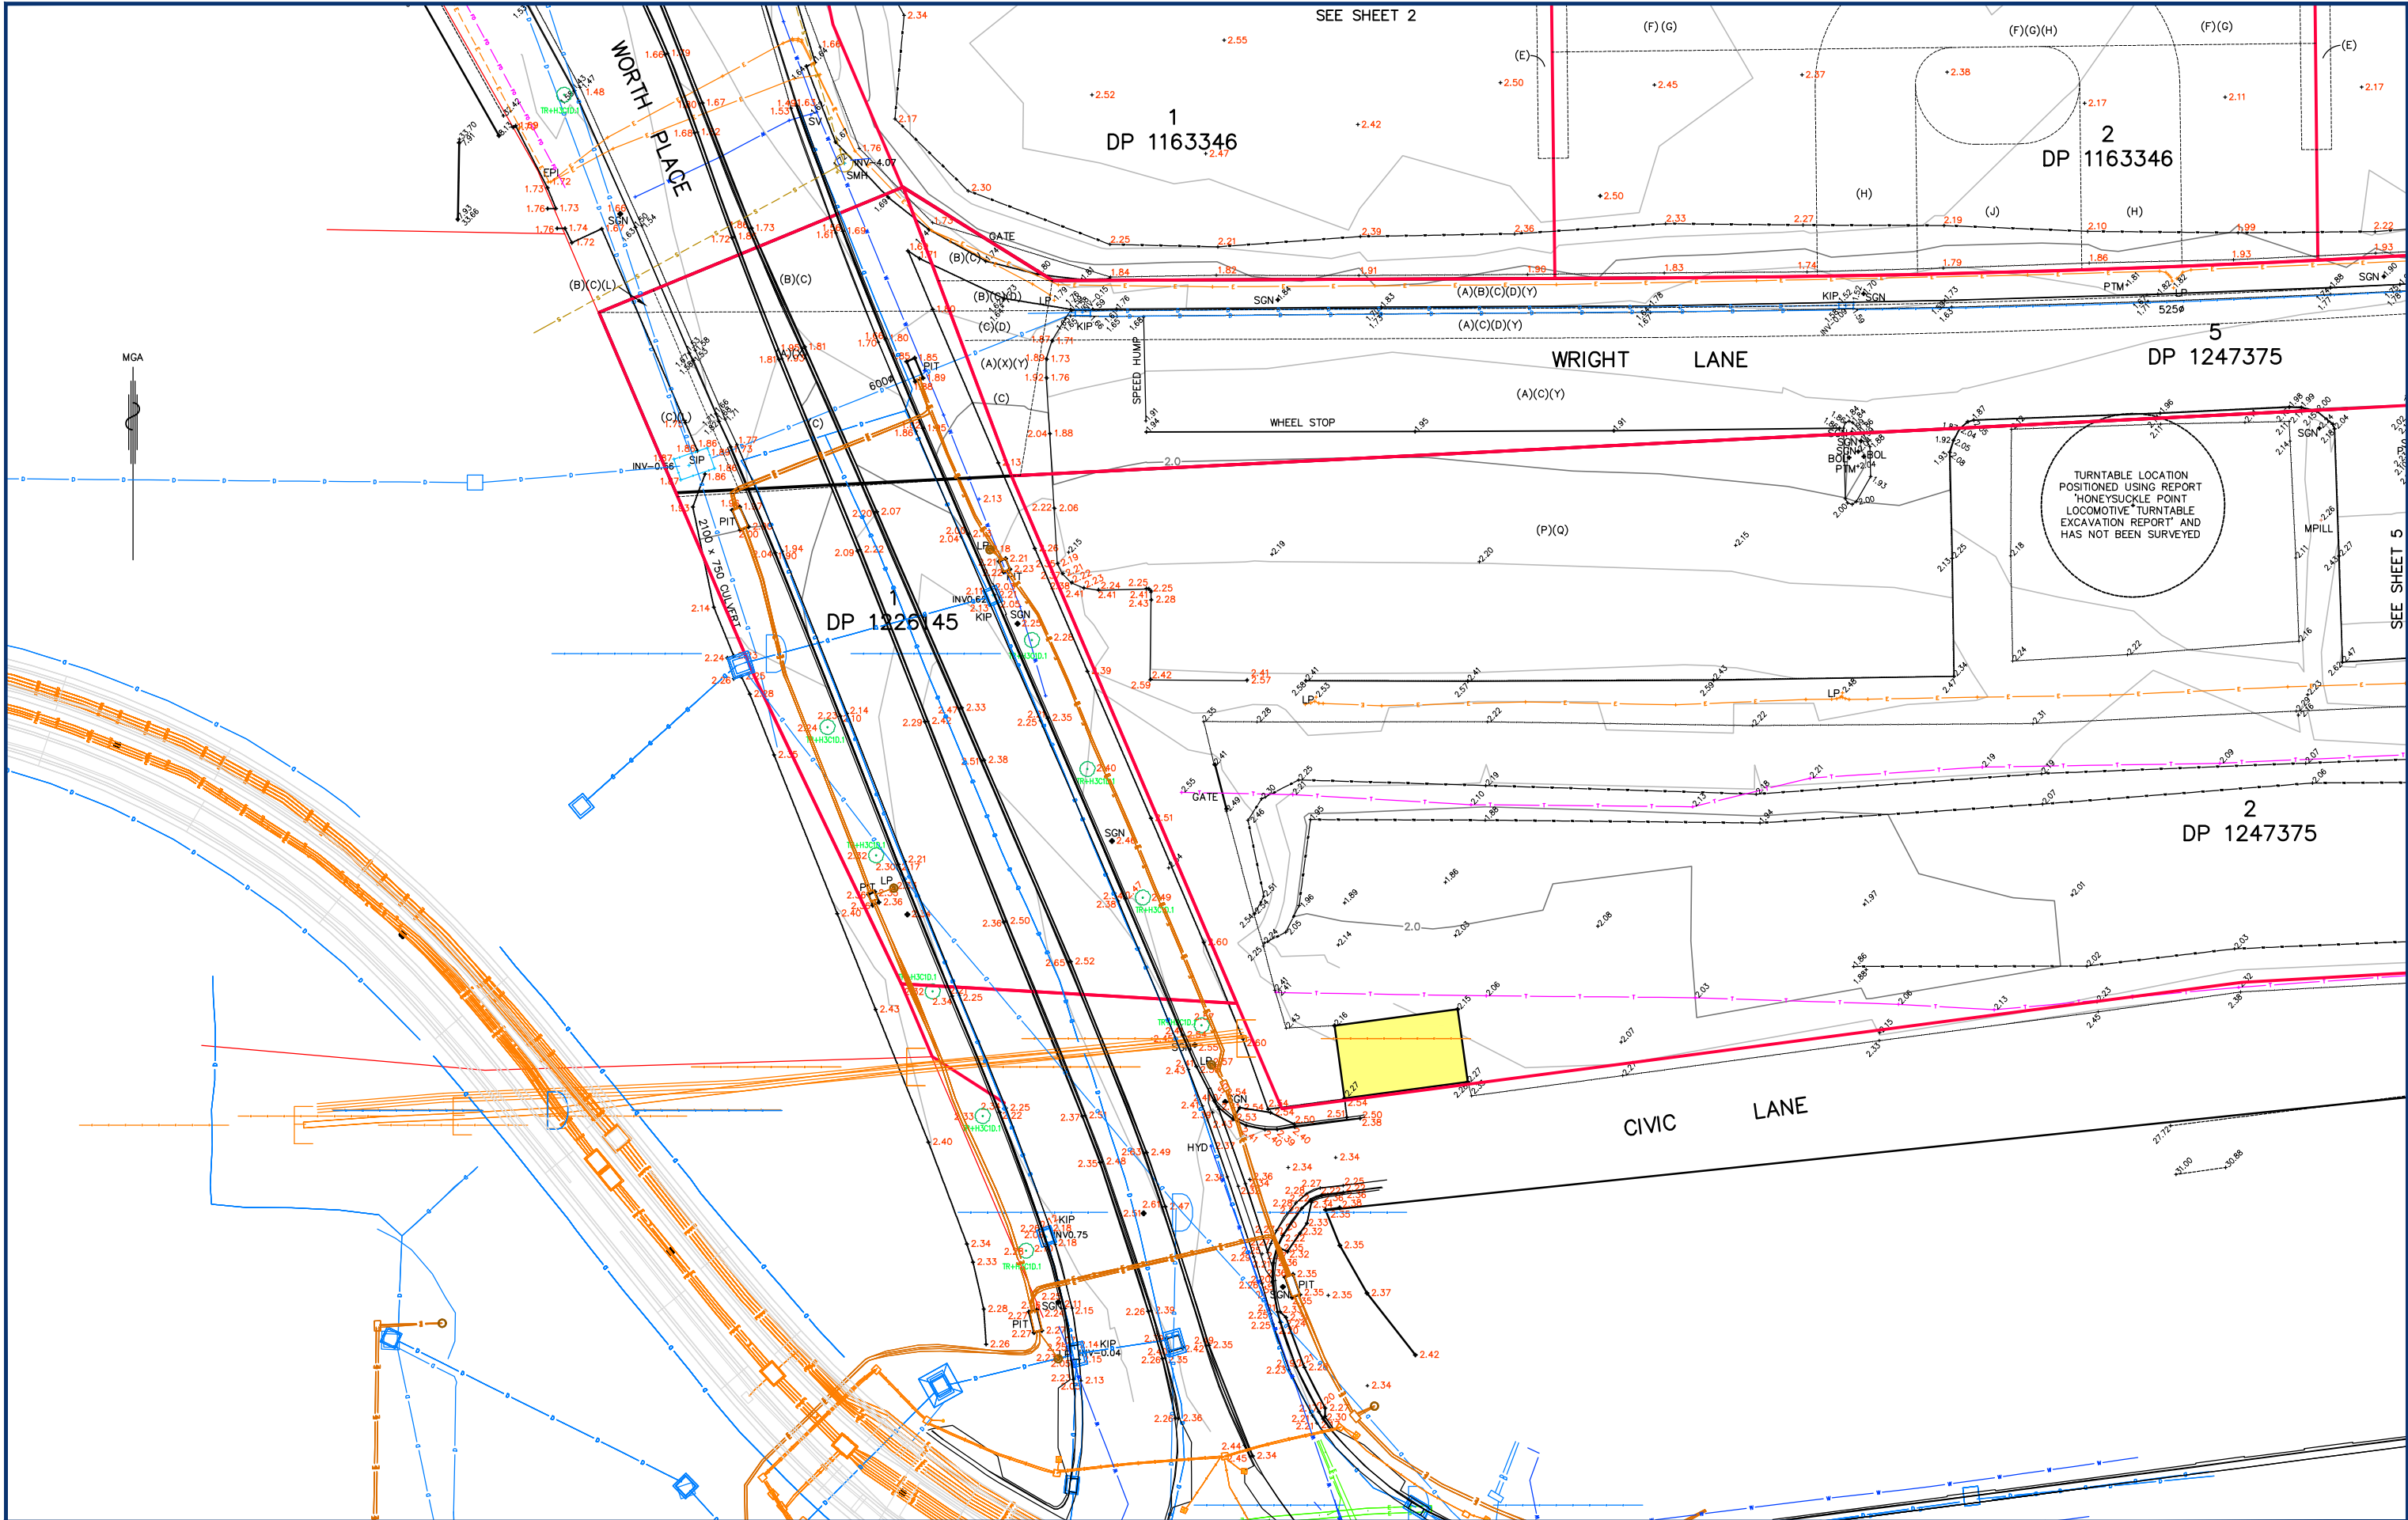

REVISIONS	
-----------	--	--	

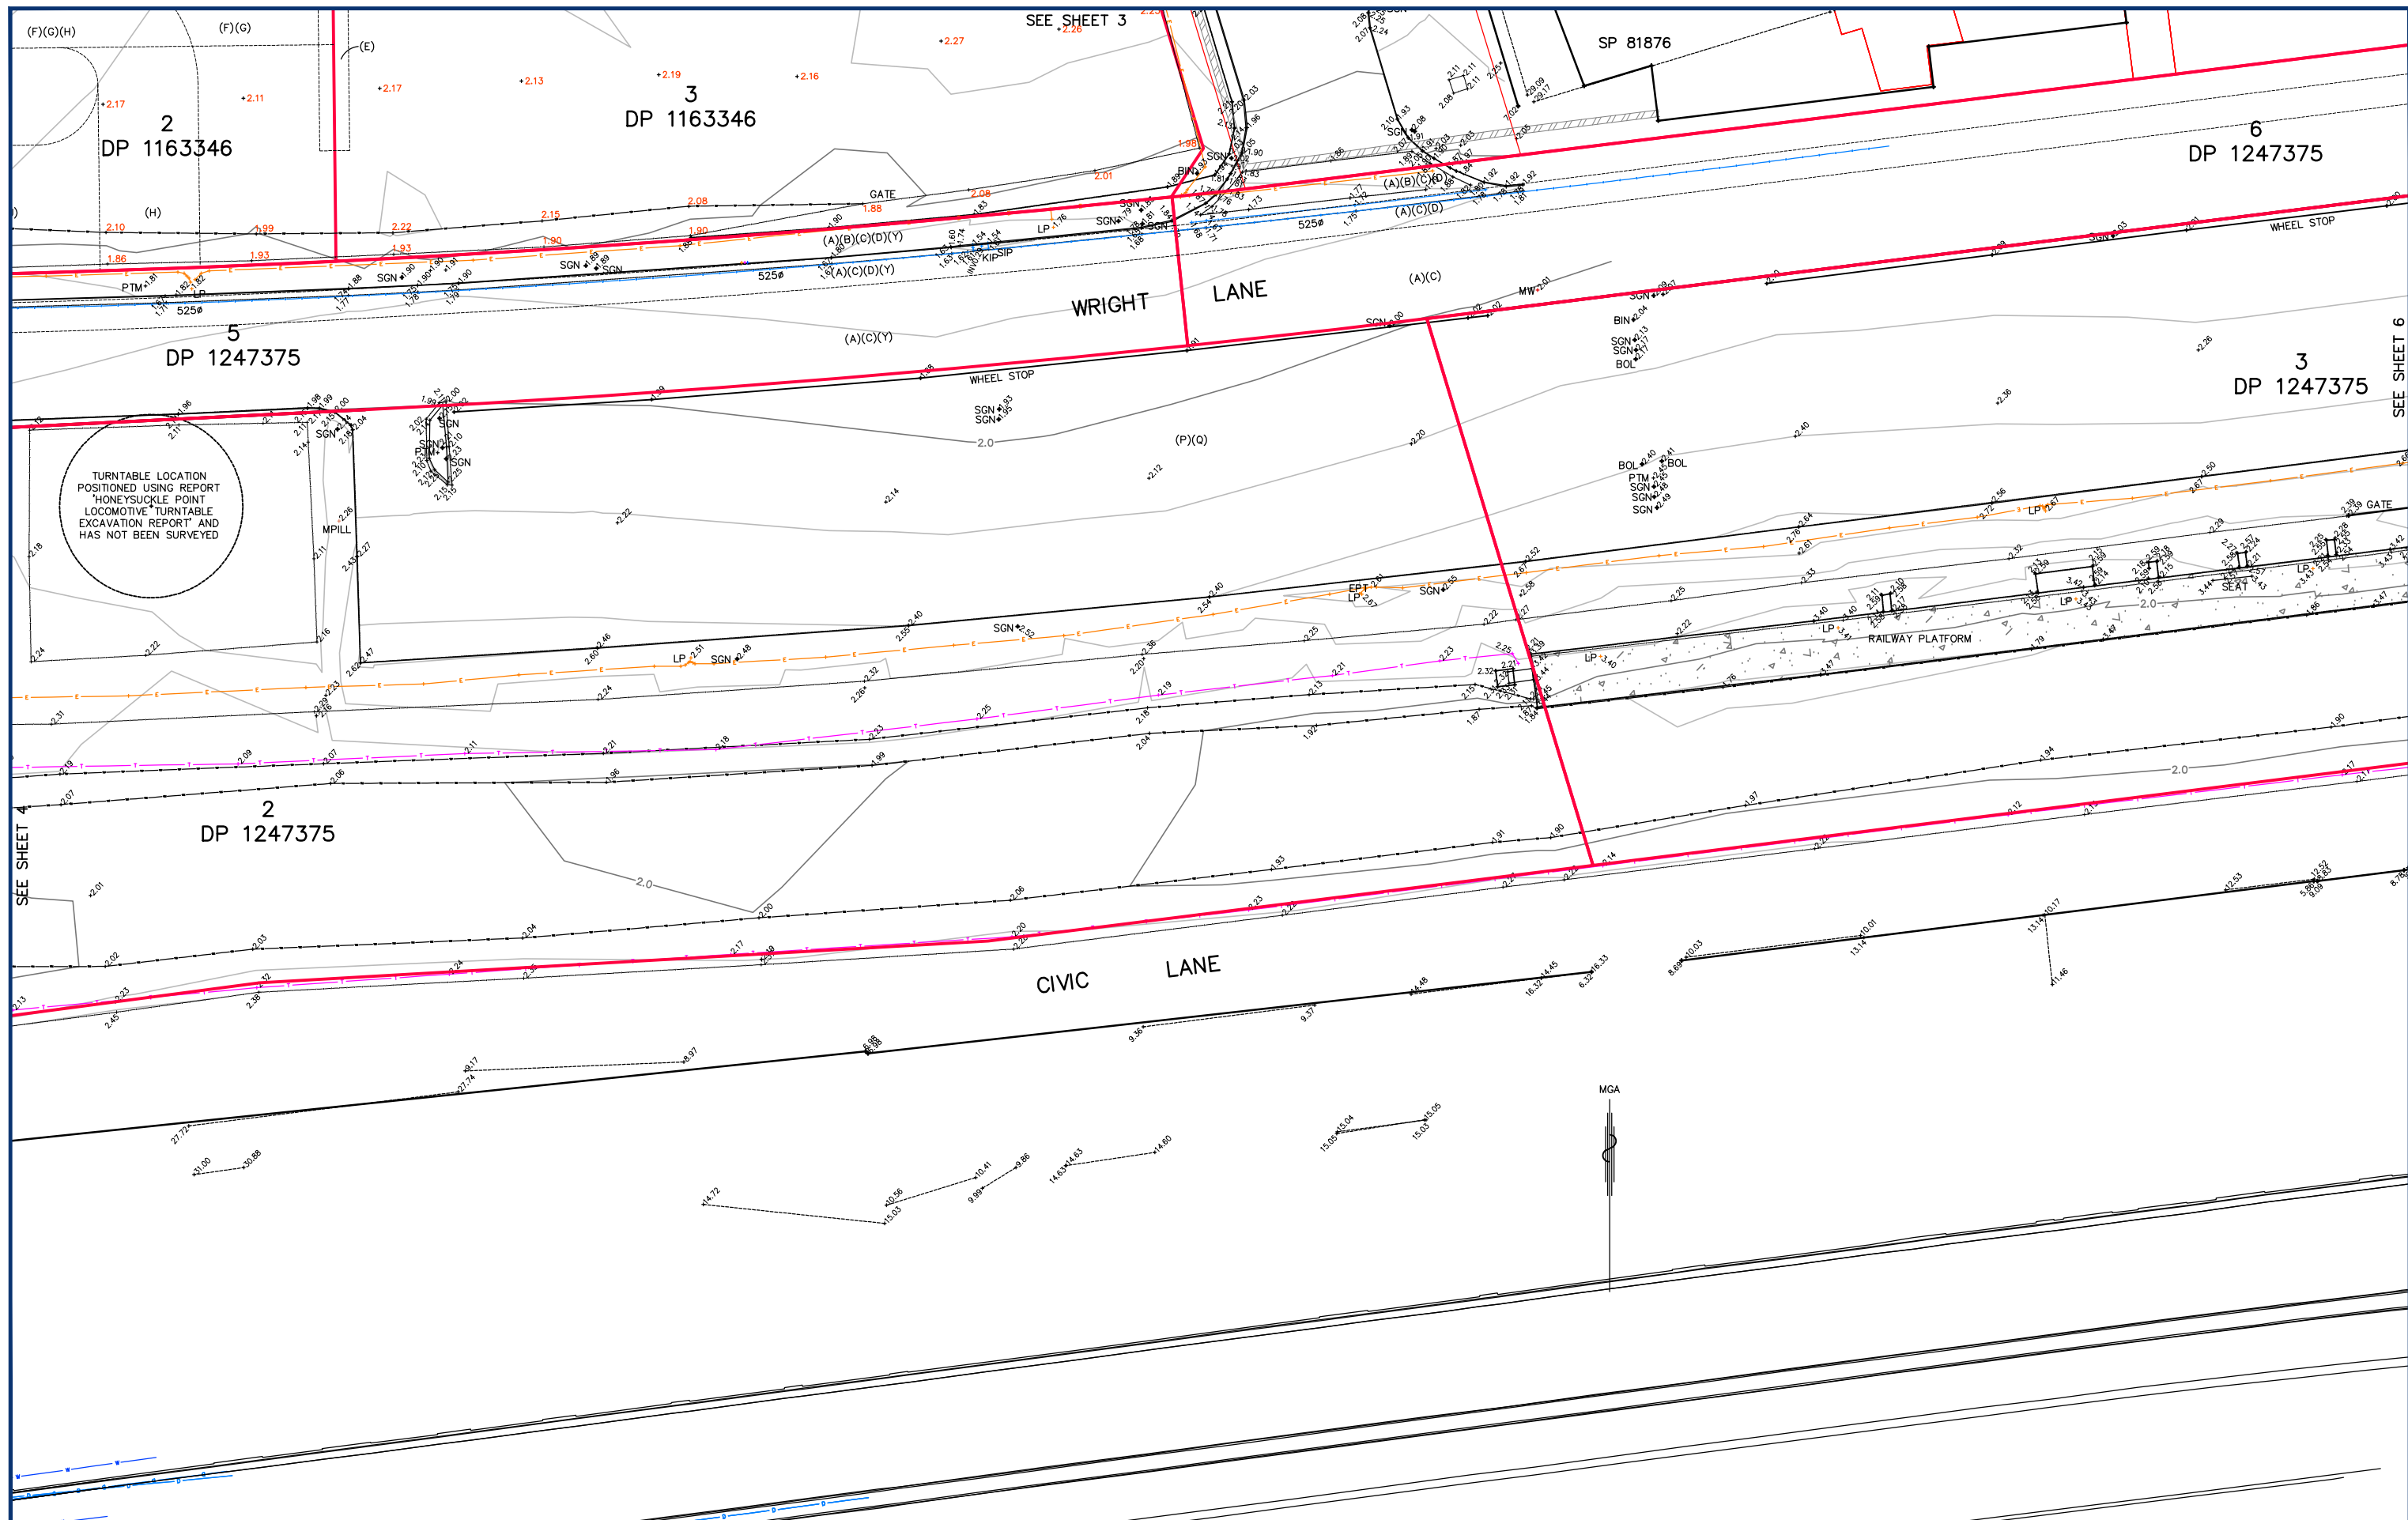

REVISIONS	
-----------	--	--	

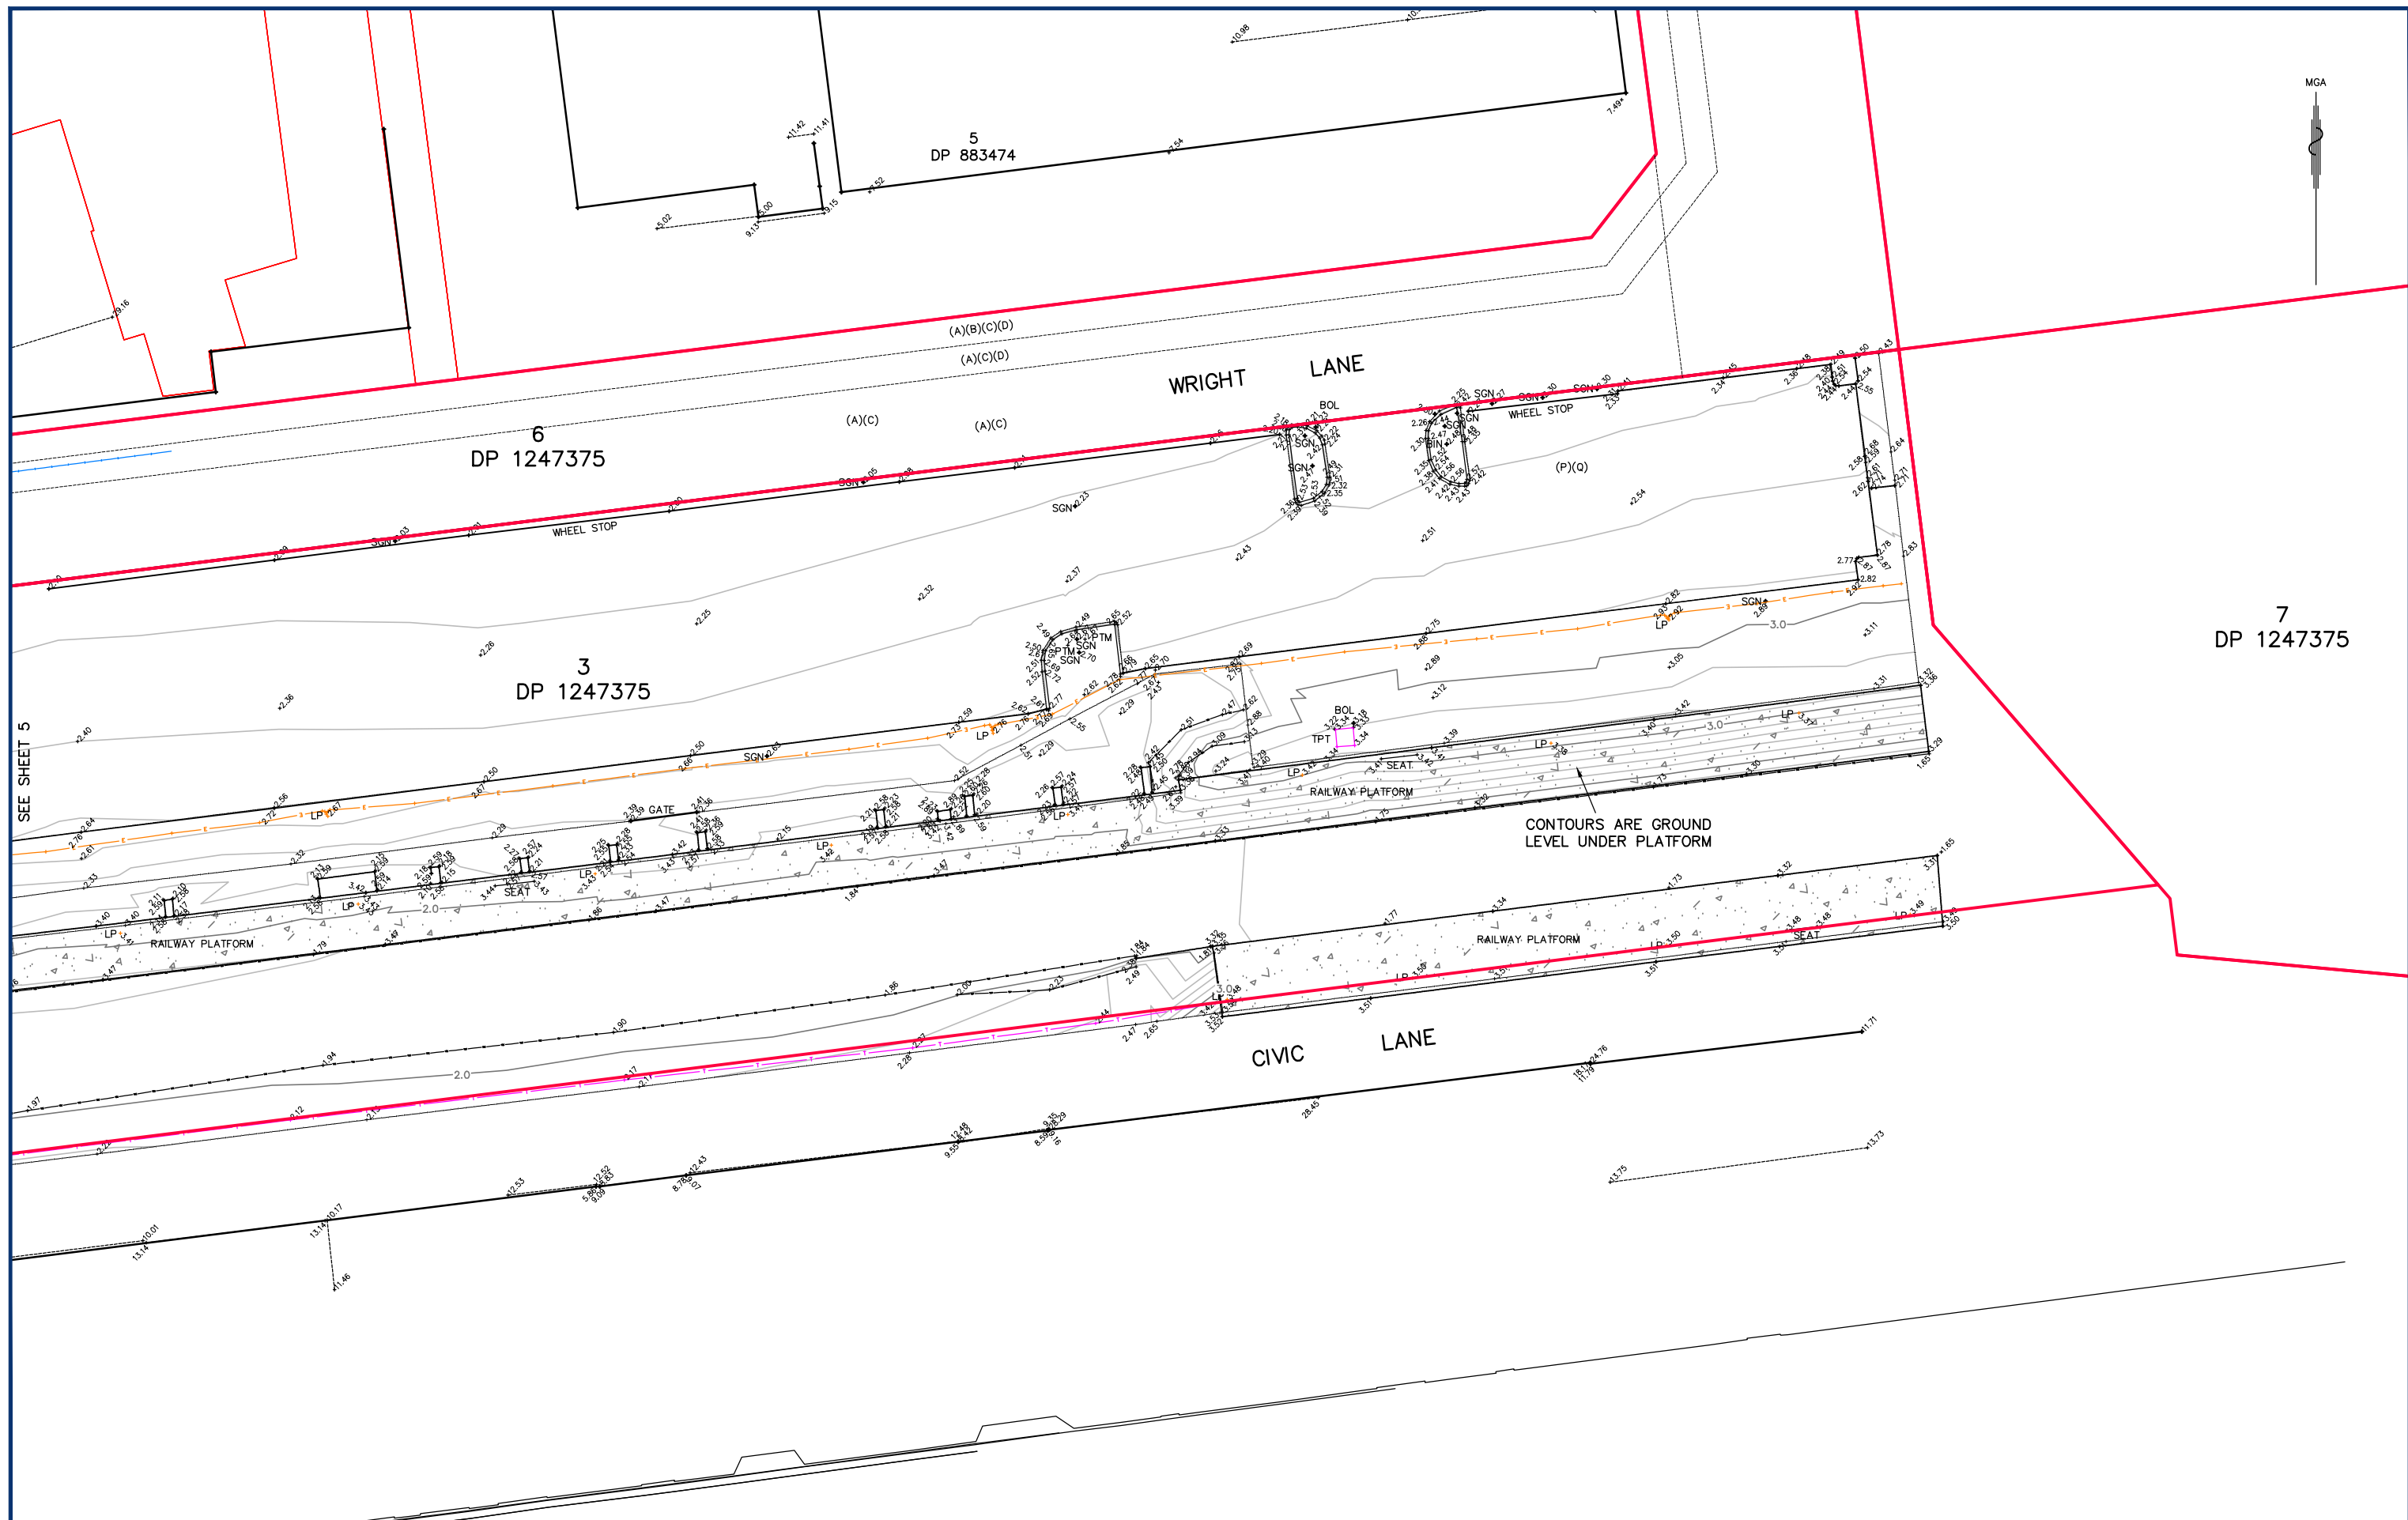

REVISIONS	
-----------	--	--	

