



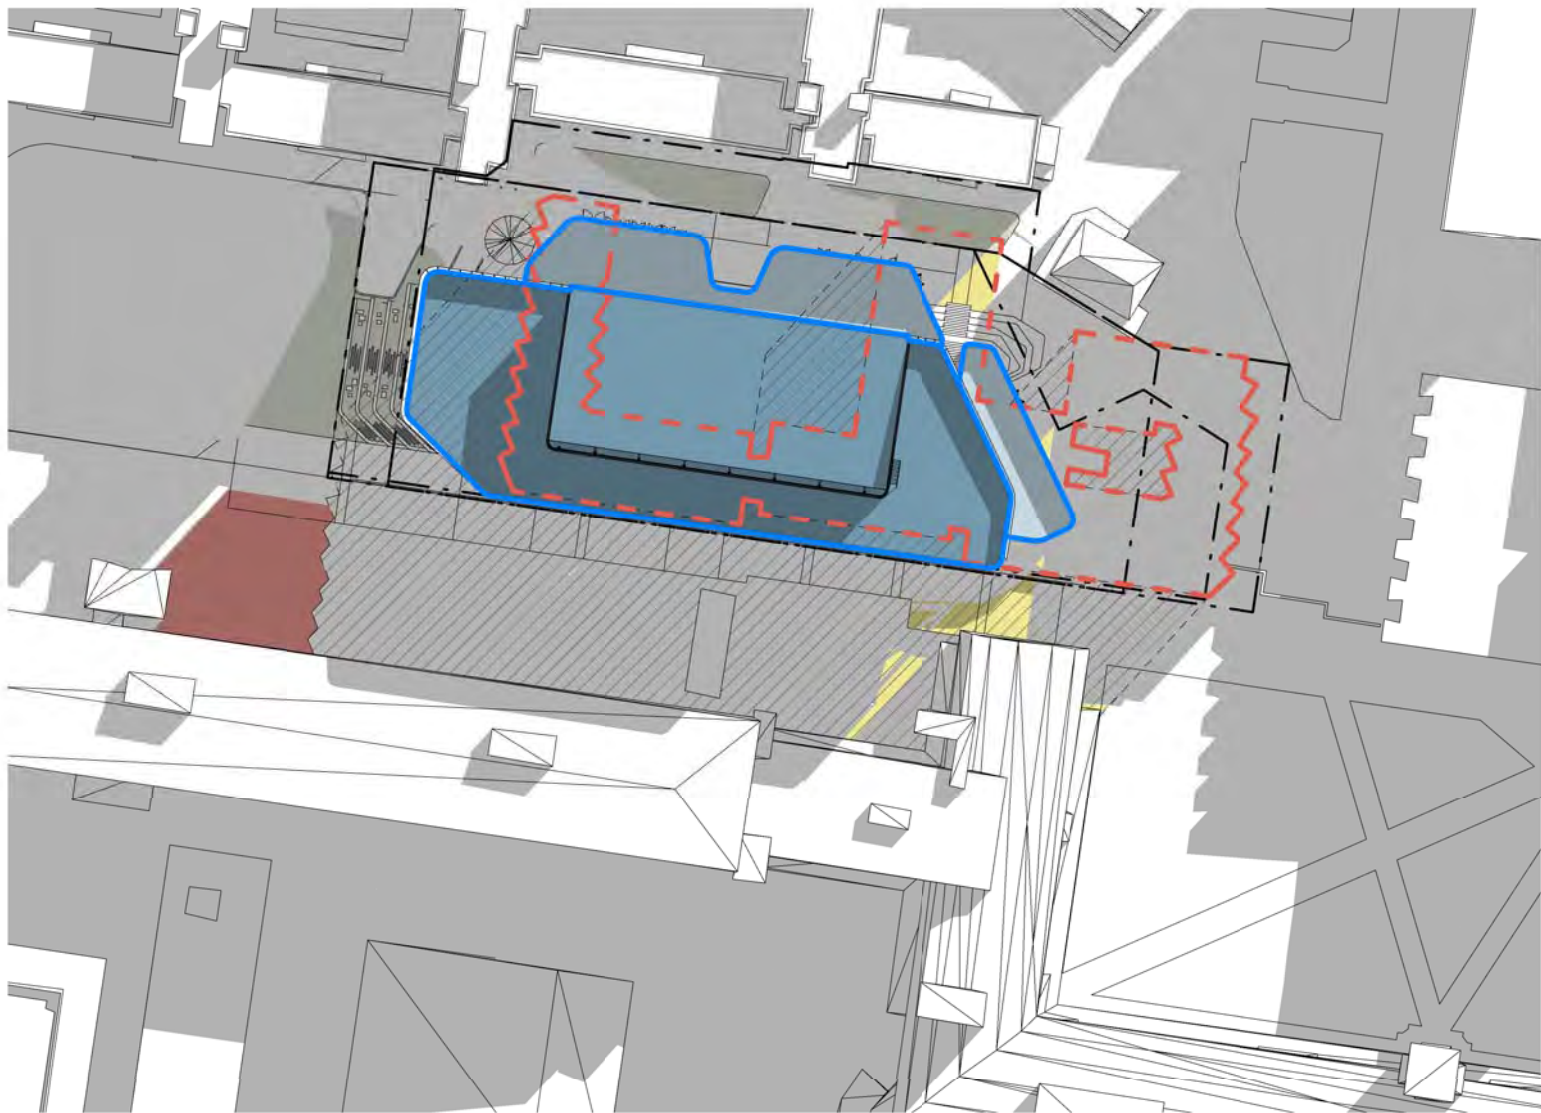

1 | Plan 21 JUN 9am
1 : 1000

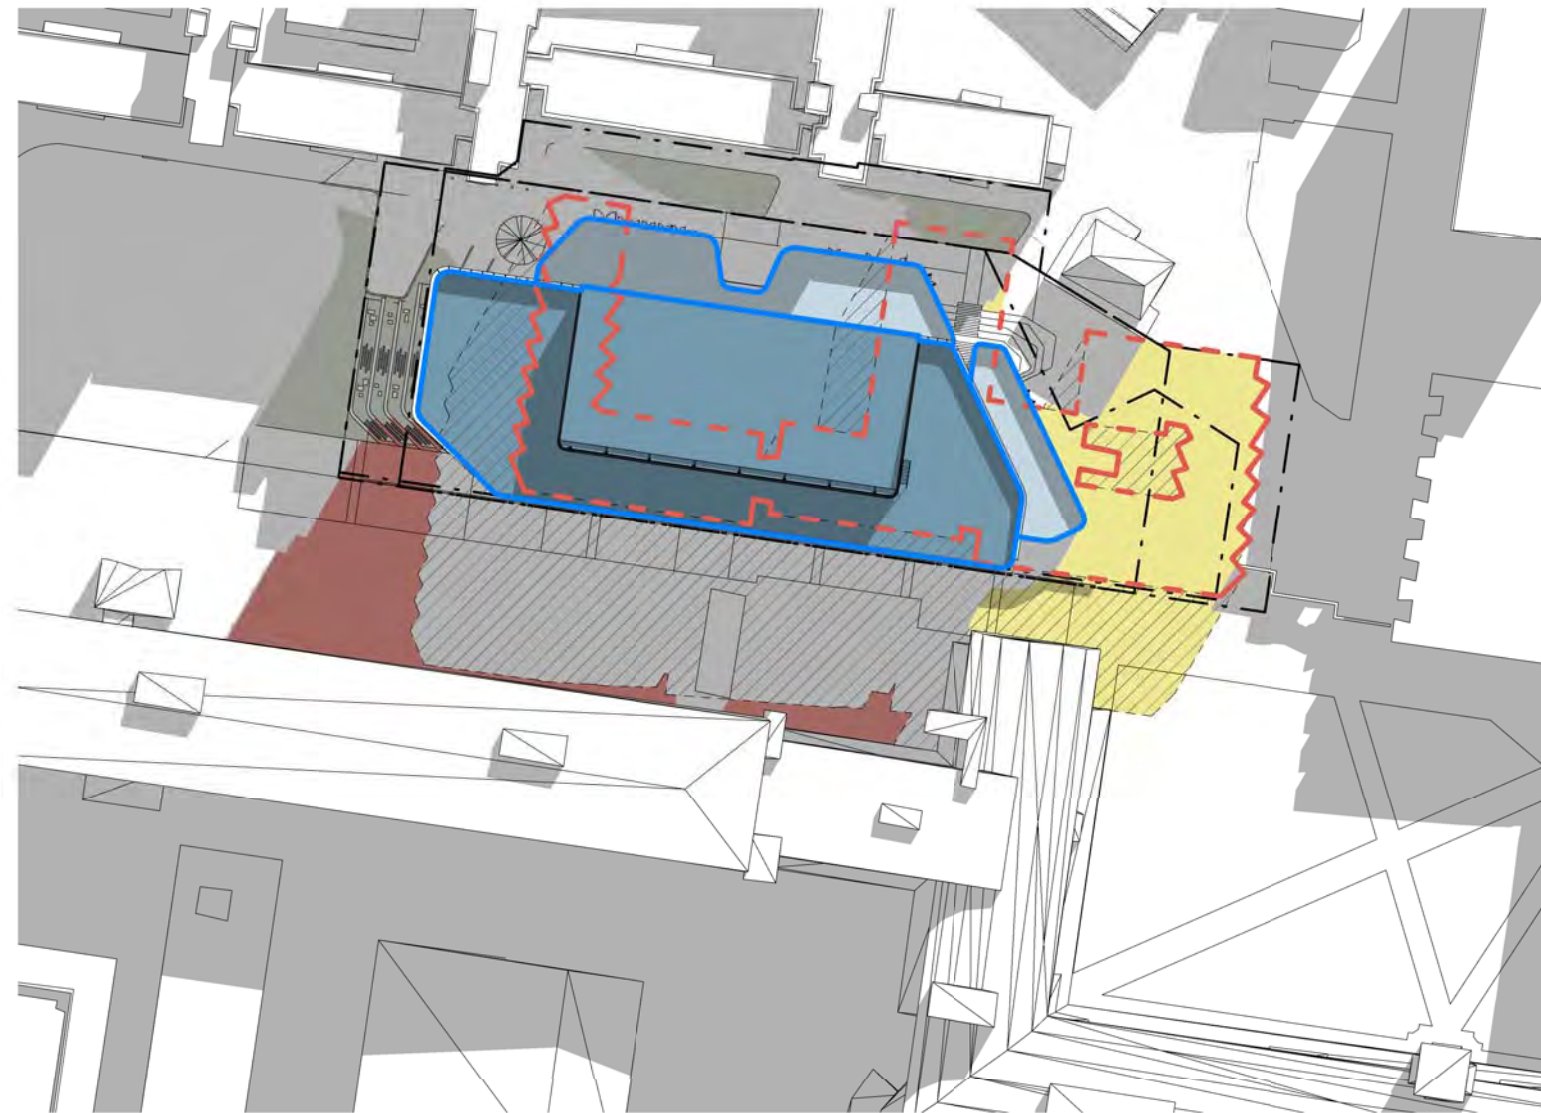

2 | Plan 21 JUN 10am
1 : 1000



1 | Plan 21 JUN 11am
1 : 1000



2 | Plan 21 JUN 12pm
1 : 1000



Suite 5, L5, 2-12 Foveaux St
Sunny Hills NSW 2010
Sydney, Australia
W. tzannes.com.au
T. 61 2 9319 3744
E. tzannes@tzannes.com.au

Nominated Architects


Alec Tzannes 4174
Jonathan Evans 6613
Mladen Prnjatovic 7468
Ben Green 7066
Chi Melhem 7754

Rev	Date	For
01	24.10.18	Draft SSDA
02	02.11.18	Draft SSDA
03	07.11.18	Draft SSDA
04	08.11.18	SSDA Submission

Legend

- Proposed D14 Footprint
- Existing UNSW Hall D14 Footprint
- Existing UNSW Hall D14 Shadows
- Additional Shadows
- Additional Solar Access

Key Plan

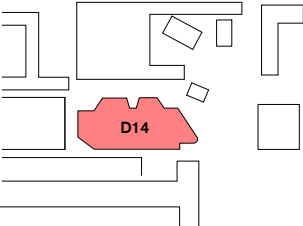

Owner and Applicant


D&C Partner

Architect

Tzannes

Scale

As indicated @
A3
0 10 20 30
m

North



Project

UNSW D14 Academic Building

Address

UNSW Kensington Campus

Status

PLANNING APPLICATION


Drawing

Shadow Diagram Winter


Date

08.11.18


Project No.	Drawing No.	Revision
18026	ADDA99010	04

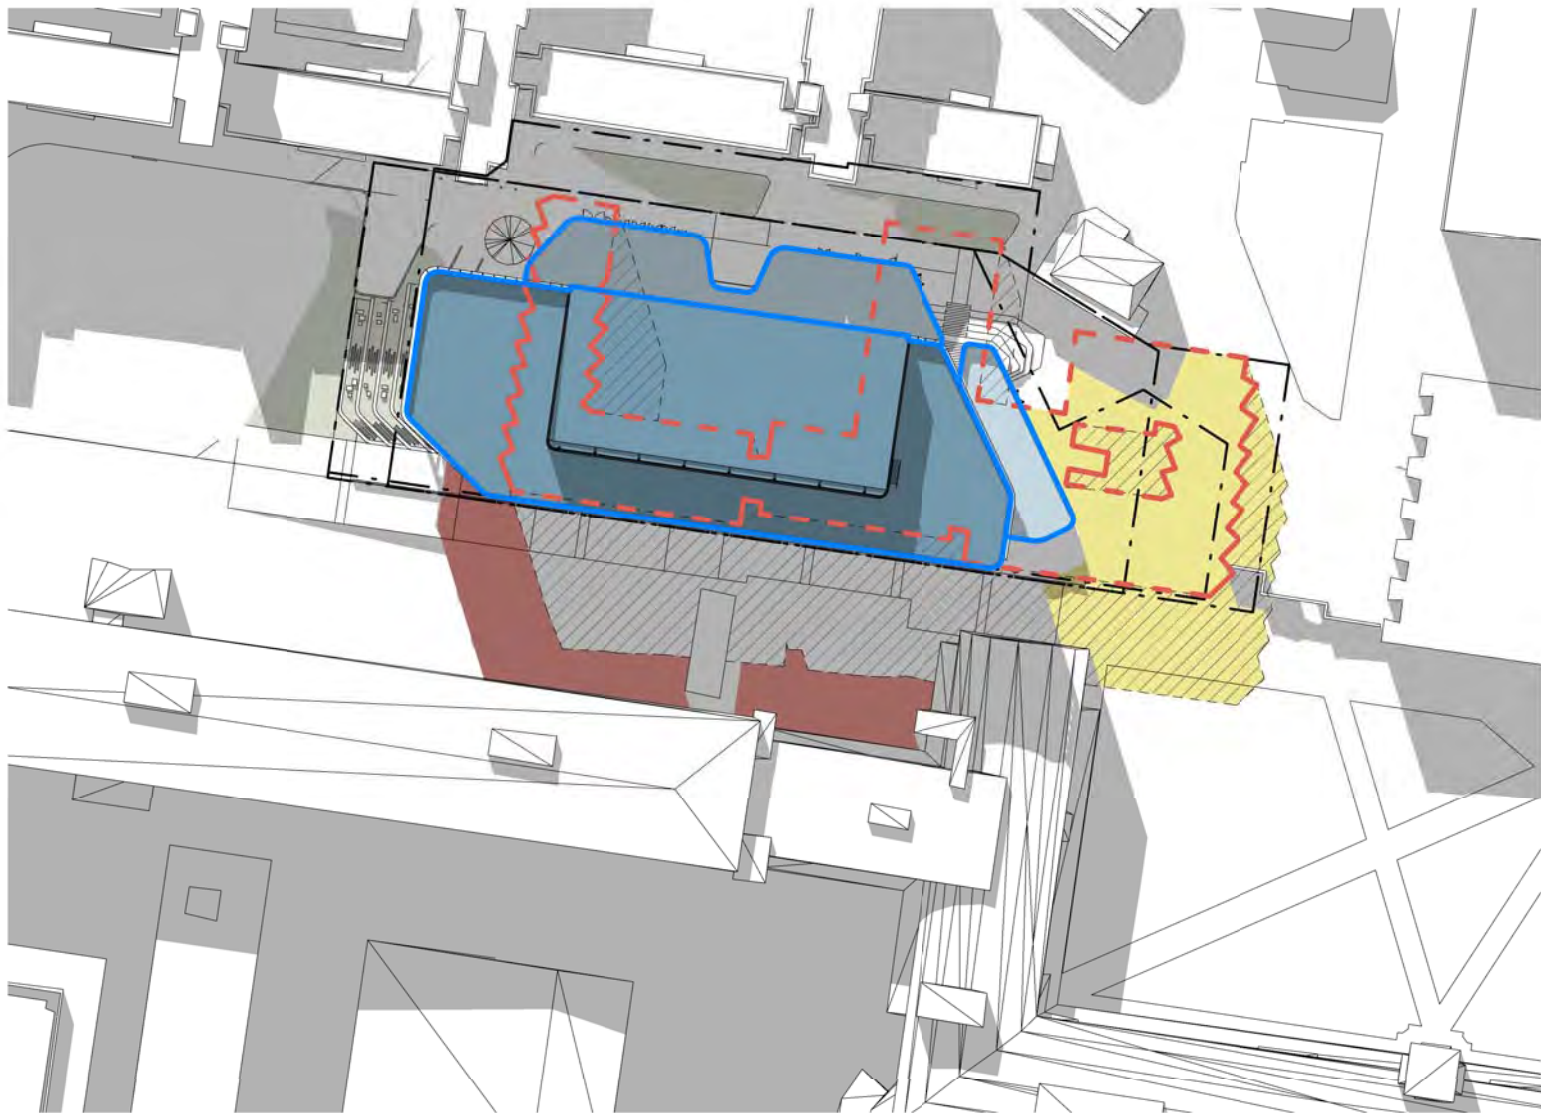

1 | Plan 21 JUN 1pm
1 : 1000

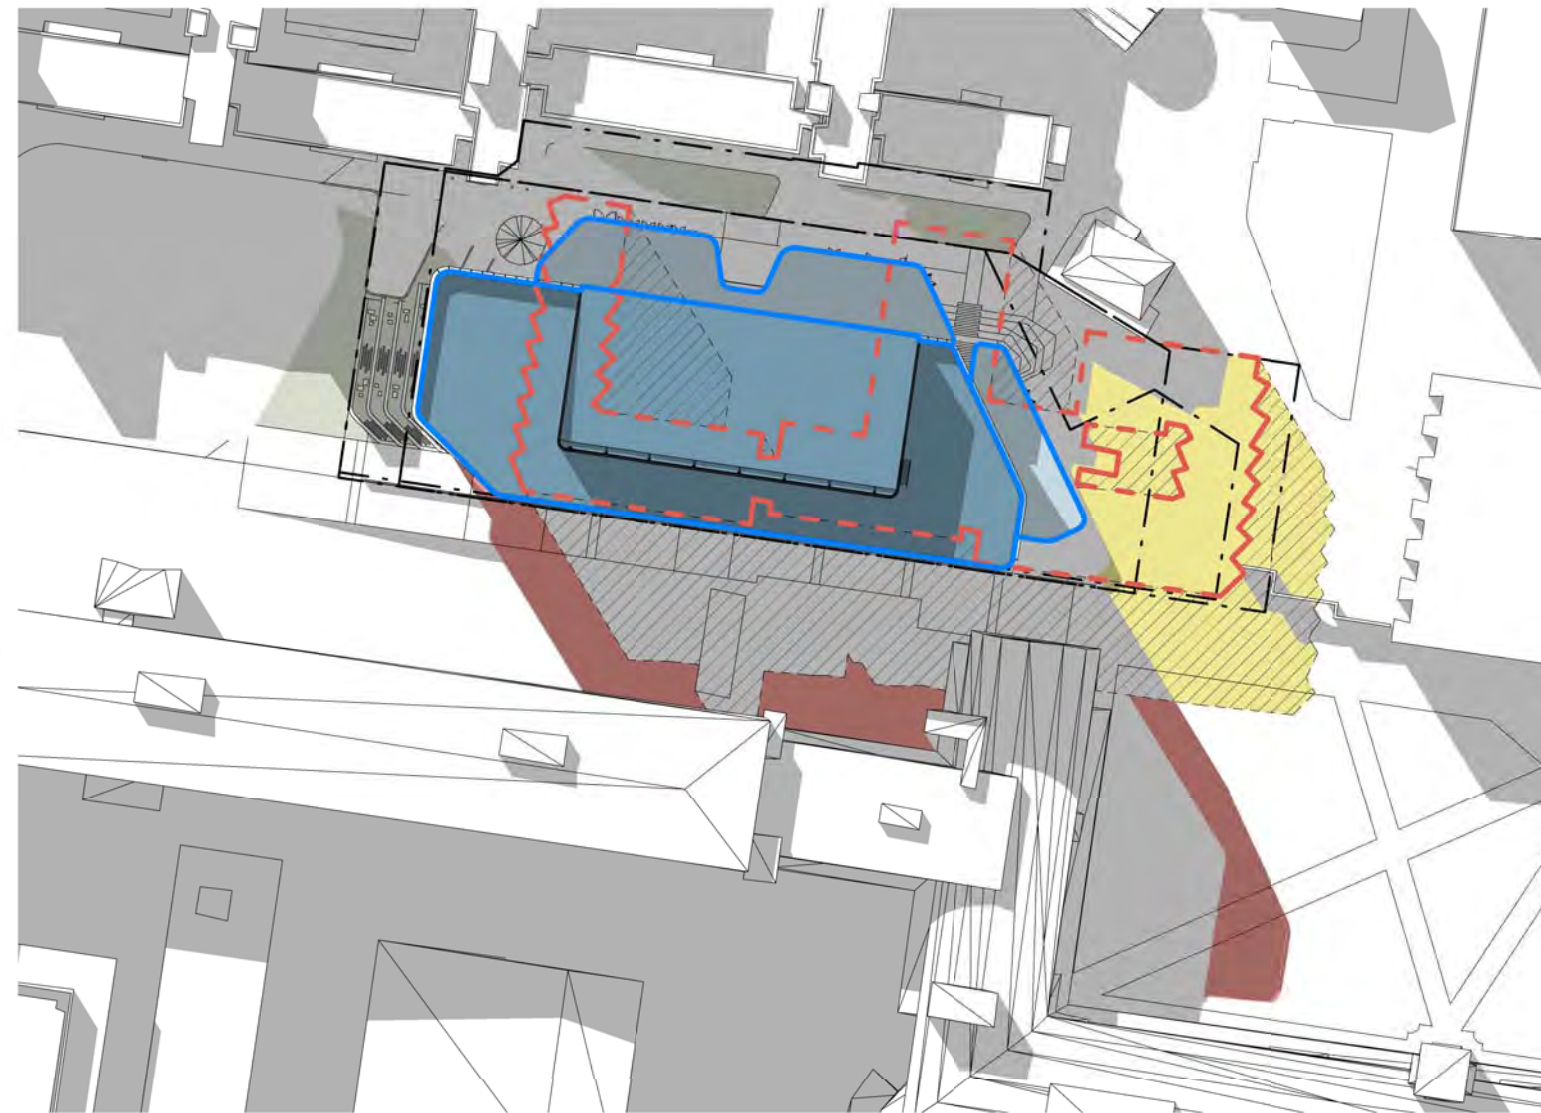

2 | Plan 21 JUN 2pm
1 : 1000

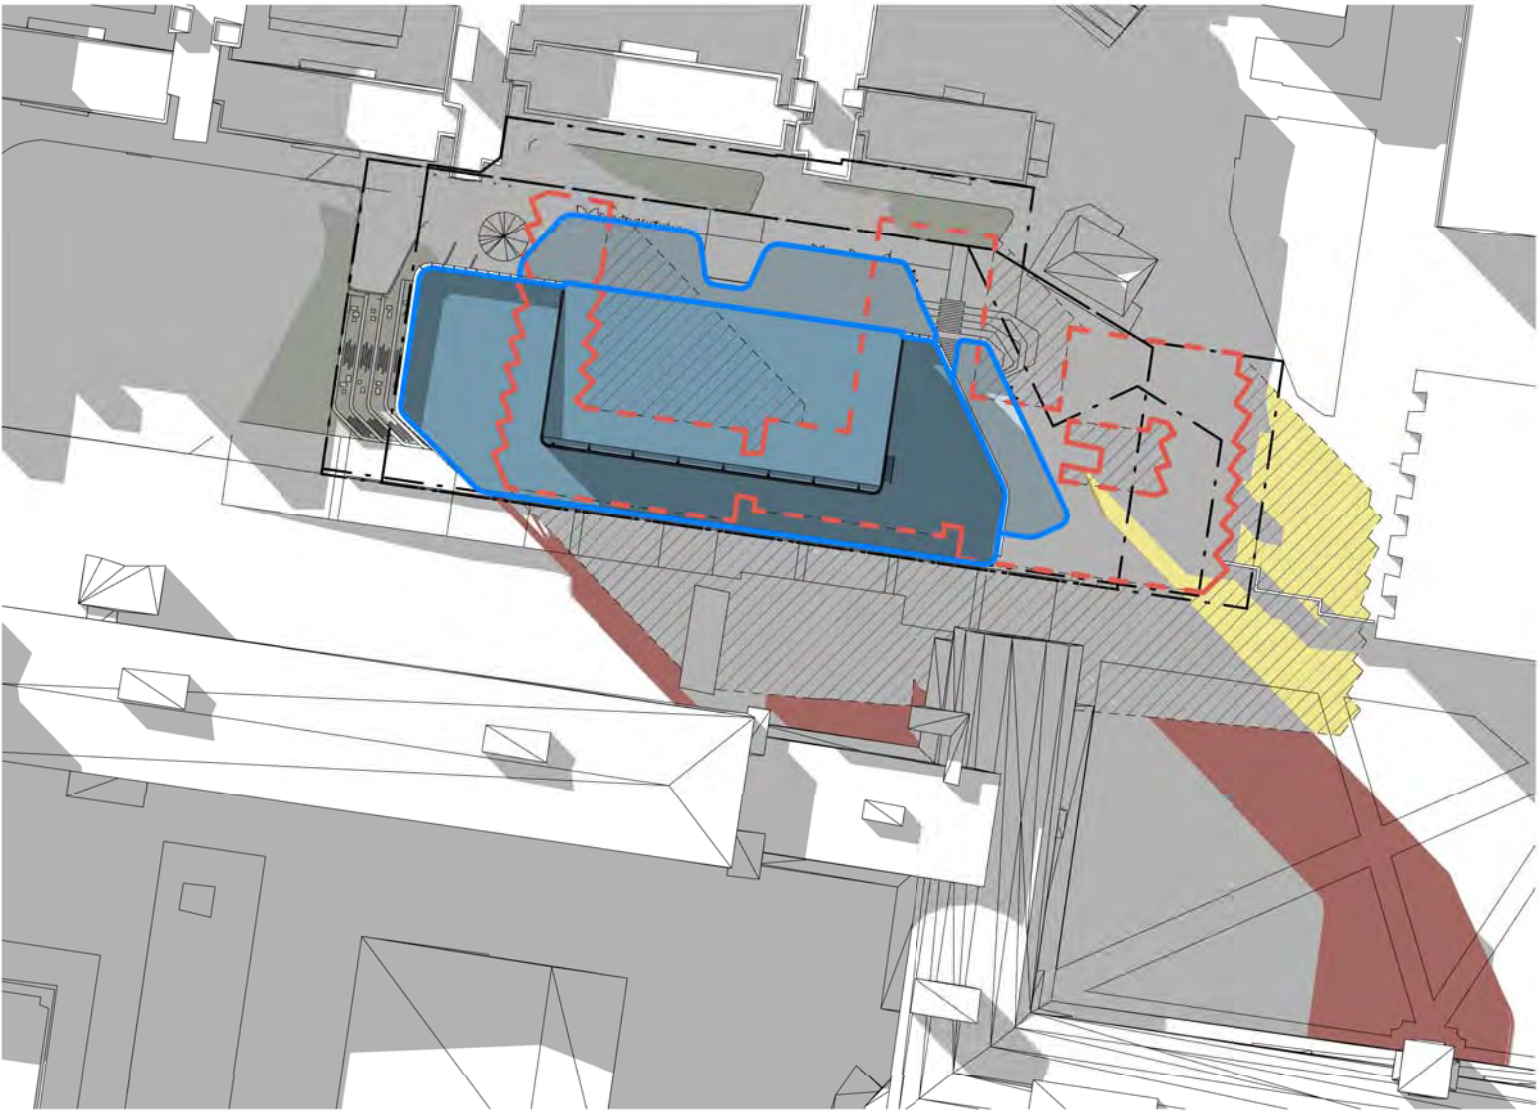

1 | Plan 21 JUN 3pm
1 : 1000




Suite 5, L5, 2-12 Foveaux St
Sunny Hills NSW 2010
Sydney, Australia
W. tzannes.com.au
T. 61 2 9319 3744
E. tzannes@tzannes.com.au

Nominated Architects
Alec Tzannes 4174
Jonathan Evans 6613
Mladen Prnjatovic 7468
Ben Green 7066
Chi Melhem 7754

Rev	Date	For
01	24.10.18	Draft SSDA
02	02.11.18	Draft SSDA
03	07.11.18	Draft SSDA
04	08.11.18	SSDA Submission

Legend	
	Proposed D14 Footprint
	Existing UNSW Hall D14 Footprint
	Existing UNSW Hall D14 Shadows
	Additional Shadows
	Additional Solar Access

Key Plan

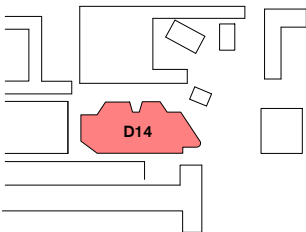


Owner and Applicant



Architect

Tzannes

Scale

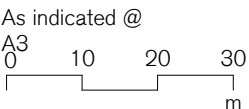

North



Project
UNSW D14 Academic Building

Address
UNSW Kensington Campus

Status
PLANNING APPLICATION

Drawing
Shadow Diagram Winter

Date
08.11.18

Project No.	Drawing No.	Revision
18026	ADDA99030	04