



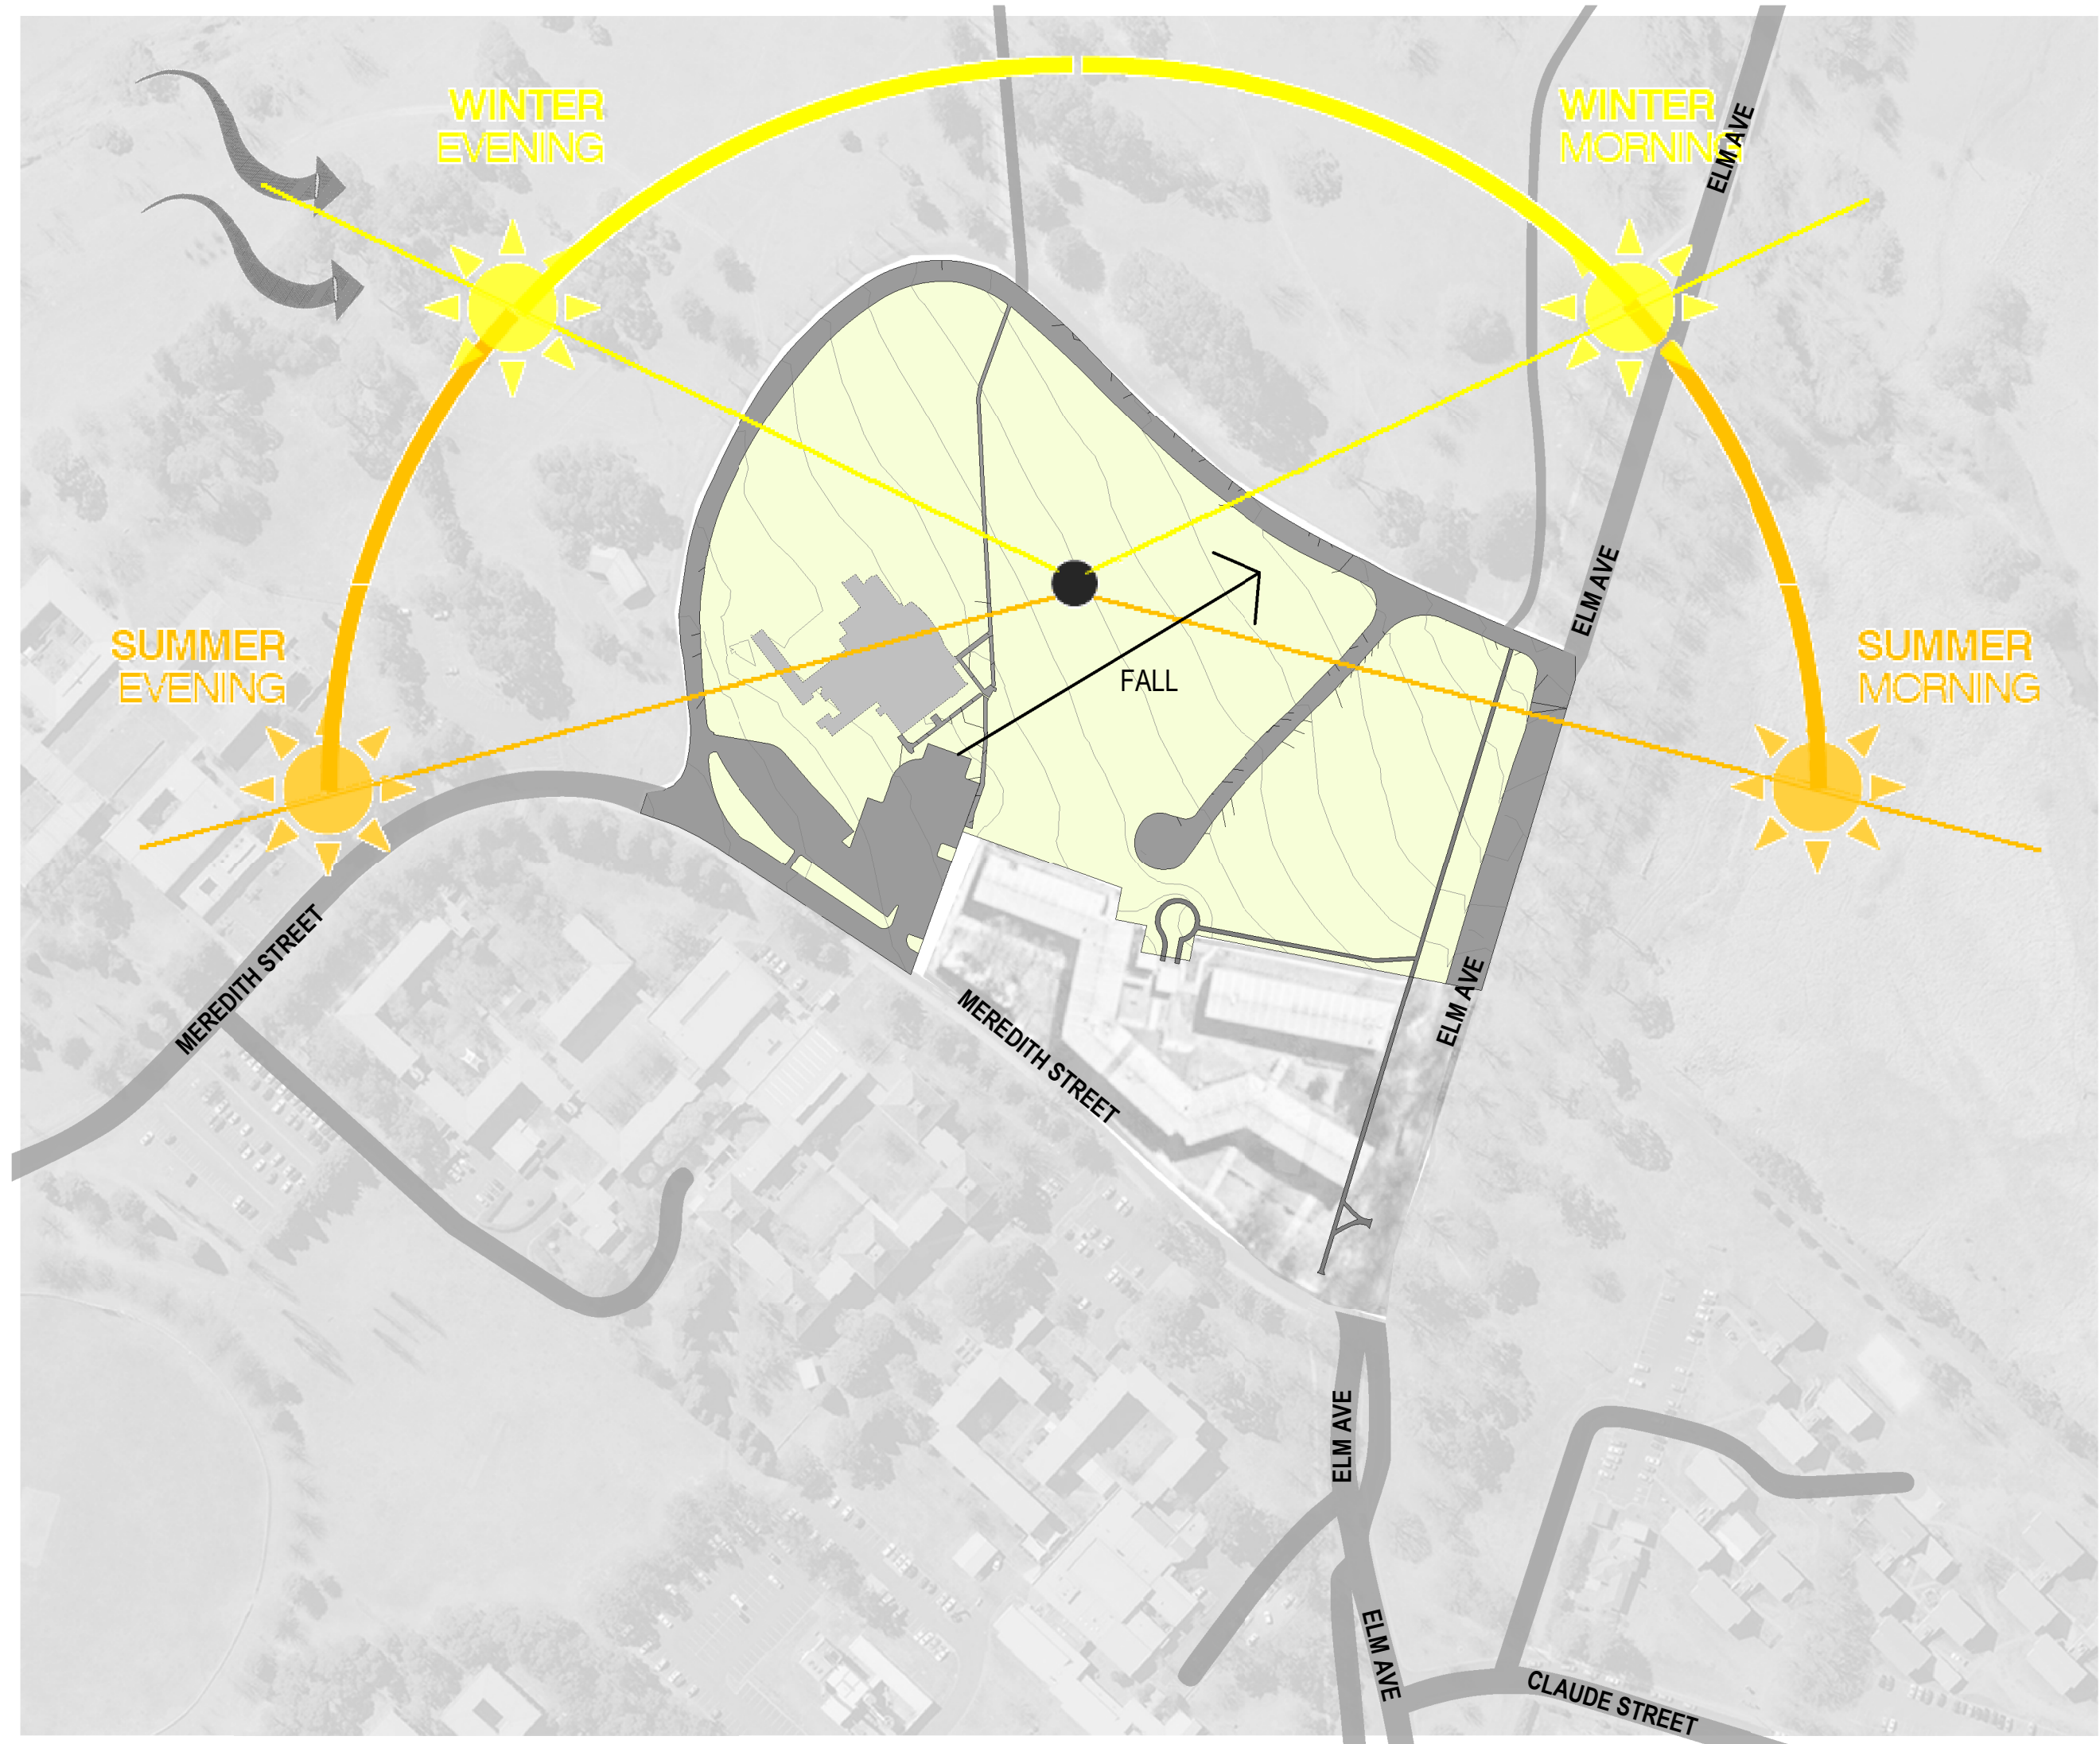
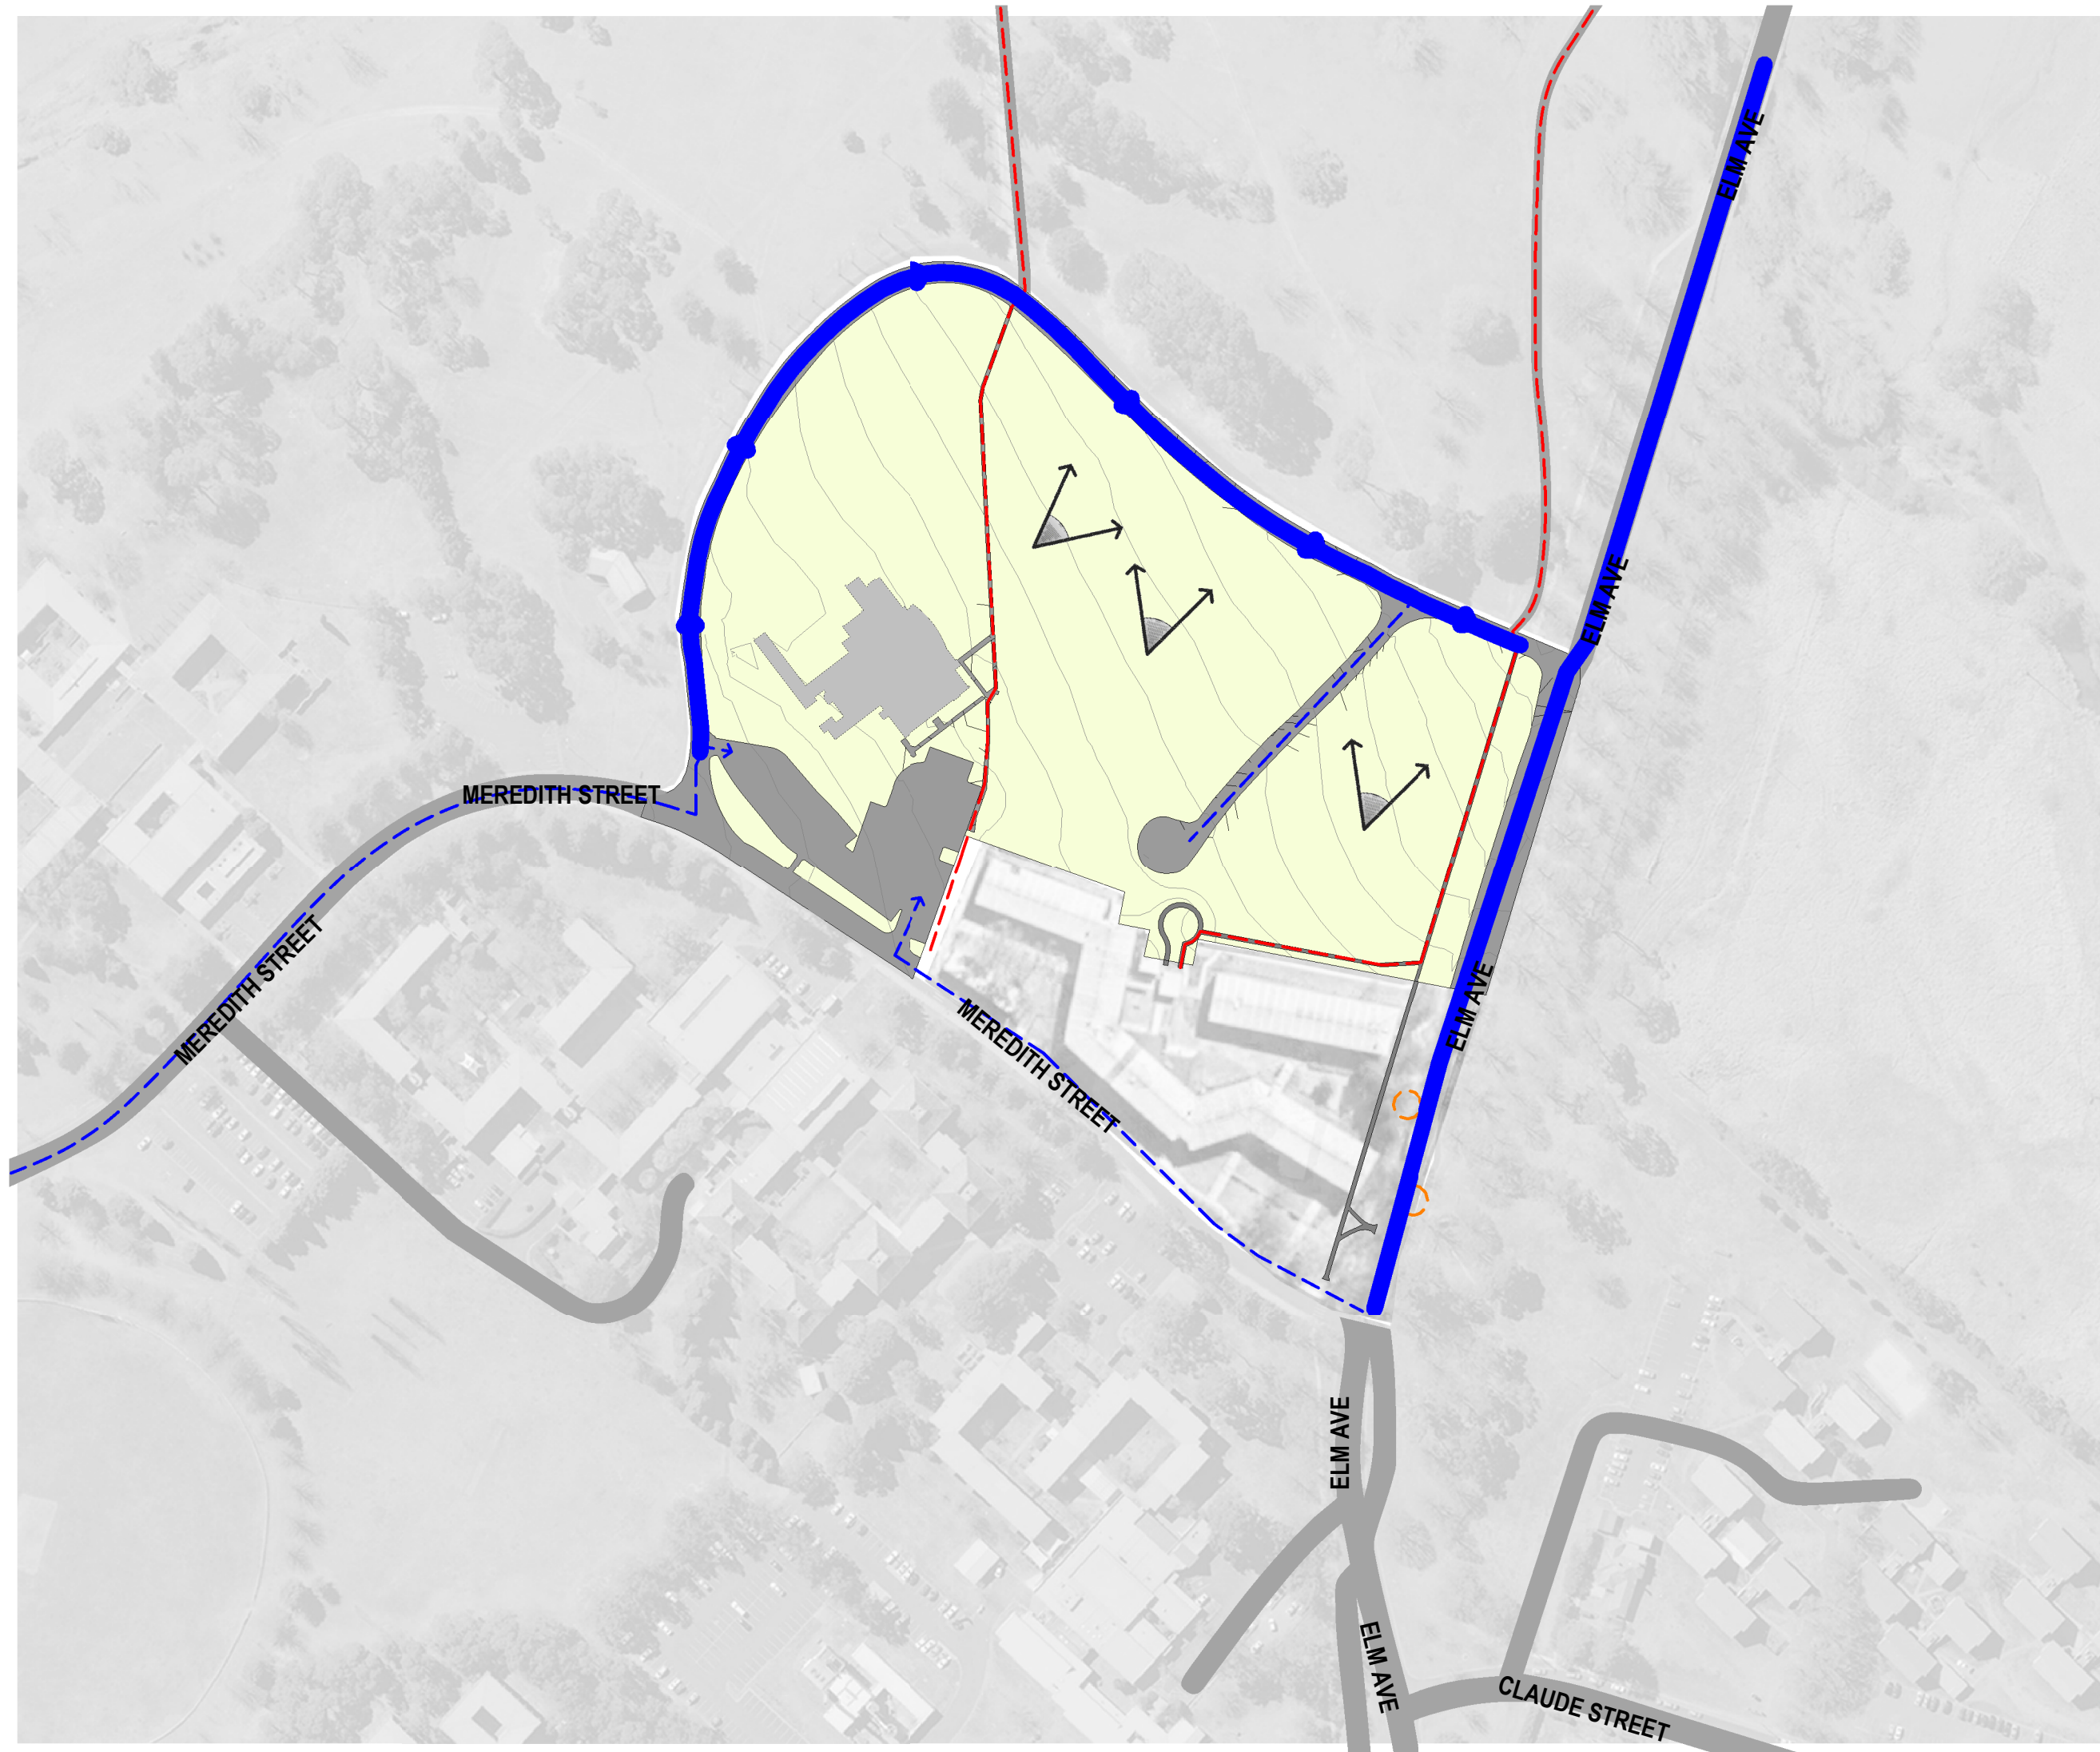


KEY

-  Primary Vehicular Circulation
-  Secondary Vehicular Circulation
-  Pedestrian Circulation
-  Bus Stops



C	FOR SSDA APPROVAL	30/07/19
B	FOR SSDA APPROVAL	04/07/19
A	FOR SSDA APPROVAL	14/06/19
REV	AMENDMENTS	DATE

**blp**  
Billard Leece  
Partnership

Level 6, 72-80, Cooper St  
Surry Hills 2010  
NSW, Australia  
T +61 2 8096 4066  
E [info@blp.com.au](mailto:info@blp.com.au)  
[www.blp.com.au](http://www.blp.com.au)

CLIENT

**UNIVERSITY OF NEW ENGLAND**

PROJECT NAME

**NEW WRIGHT BLOCK**

BUILDING NAME

**NEW WRIGHT BLOCK**

SHEET NAME

**SITE ANALYSIS PLAN -  
EXISTING CONDITIONS**

PROJECT ARCHITECT:	DRAWN BY Author	
REGISTRATION NO.	CHECKED BY Checker	
PROJECT NO. <b>18035</b>	REVISION DATE <b>30/07/19</b>	SCALE <b>1 : 2000 @ A1</b>

**DA-A-0102                      C**

## DEVELOPMENT APPLICATION